


TYPICAL SECTION AS ORIGINALLY CONSTRUCTED

20'-0" ASPHALT MACADAM PAVEMENT

Scale: 1/4" = 1'-0"

SECTION I 2.0 MILES

Shoulder work as specified and ordered - to be confined to 3'-0" beyond edge of pavement only (See Special Provisions)

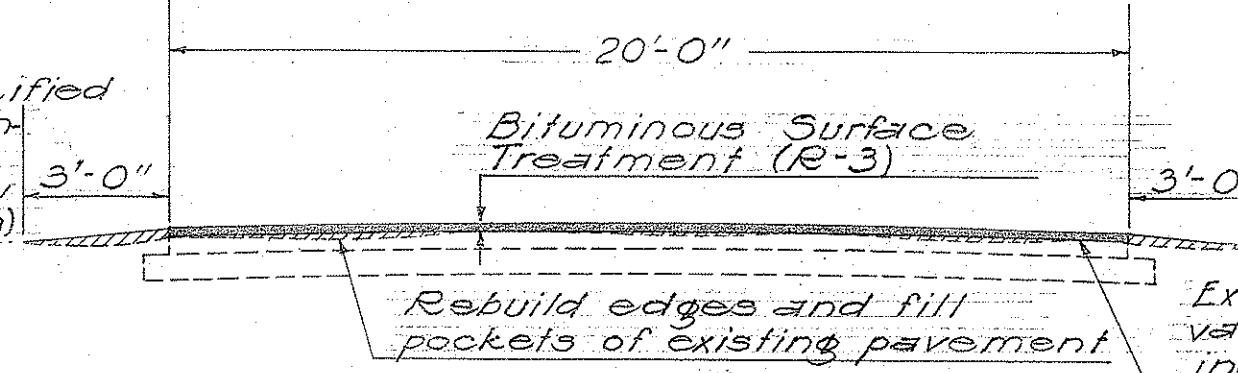


TYPICAL SECTION OF WORK TO BE DONE

20'-0" ASPHALT MACADAM PAVEMENT

Scale: 1/4" = 1'-0"

SECTION I 2.0 MILES

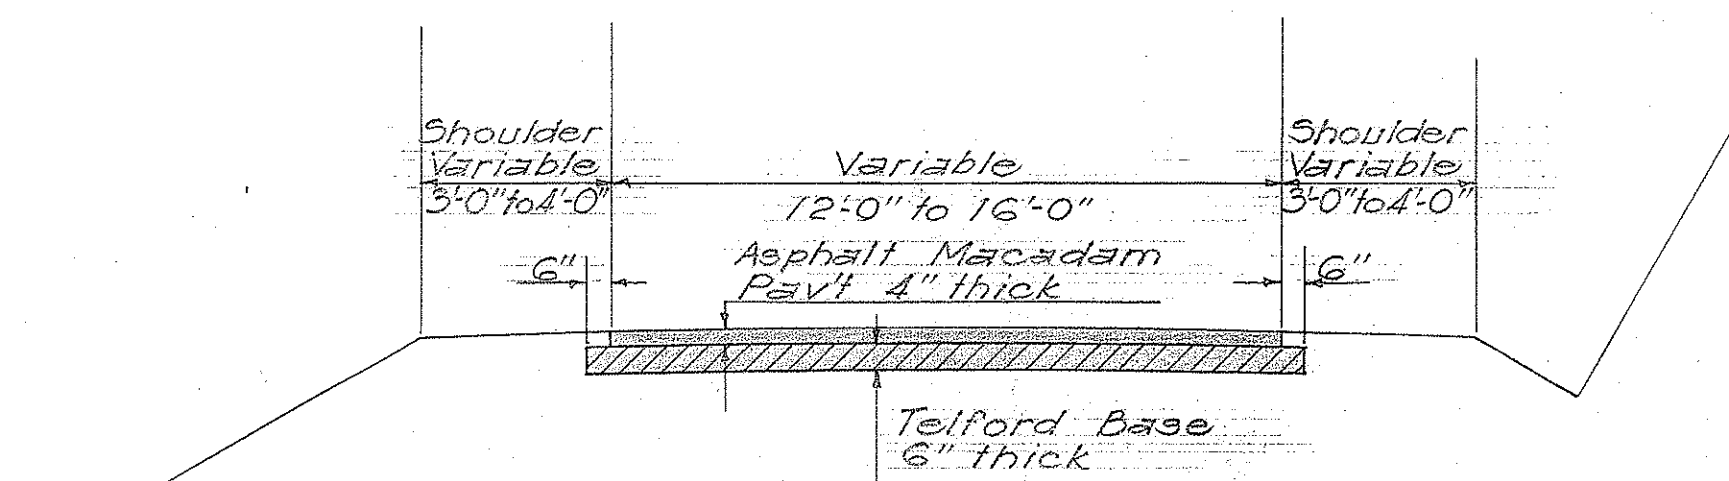


TYPICAL SECTION AS ORIGINALLY CONSTRUCTED

12'-0" TO 16'-0" ASPHALT MACADAM PAVEMENT

Scale: 1/4" = 1'-0"

SECTION II 10.4 MILES

Shoulder work as specified and ordered - to be confined to 3'-0" beyond edge of pavement only (See Special Provisions)

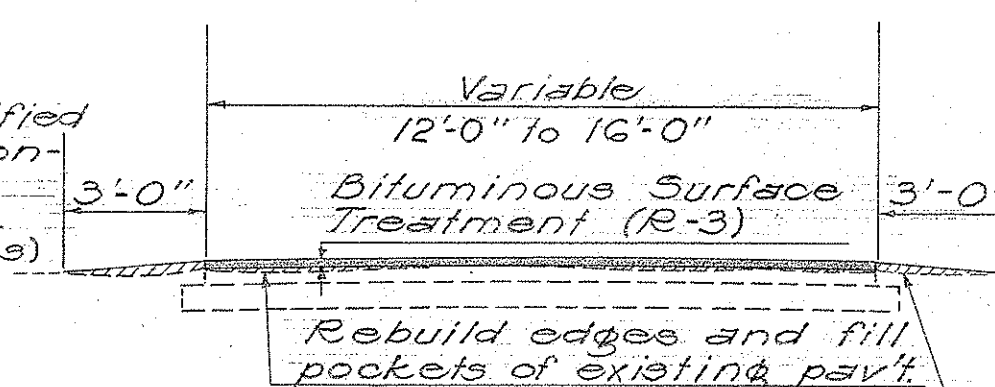


TYPICAL SECTION OF WORK TO BE DONE

12'-0" TO 16'-0" ASPHALT MACADAM PAVEMENT

Scale: 1/4" = 1'-0"

SECTION II 10.4 MILES

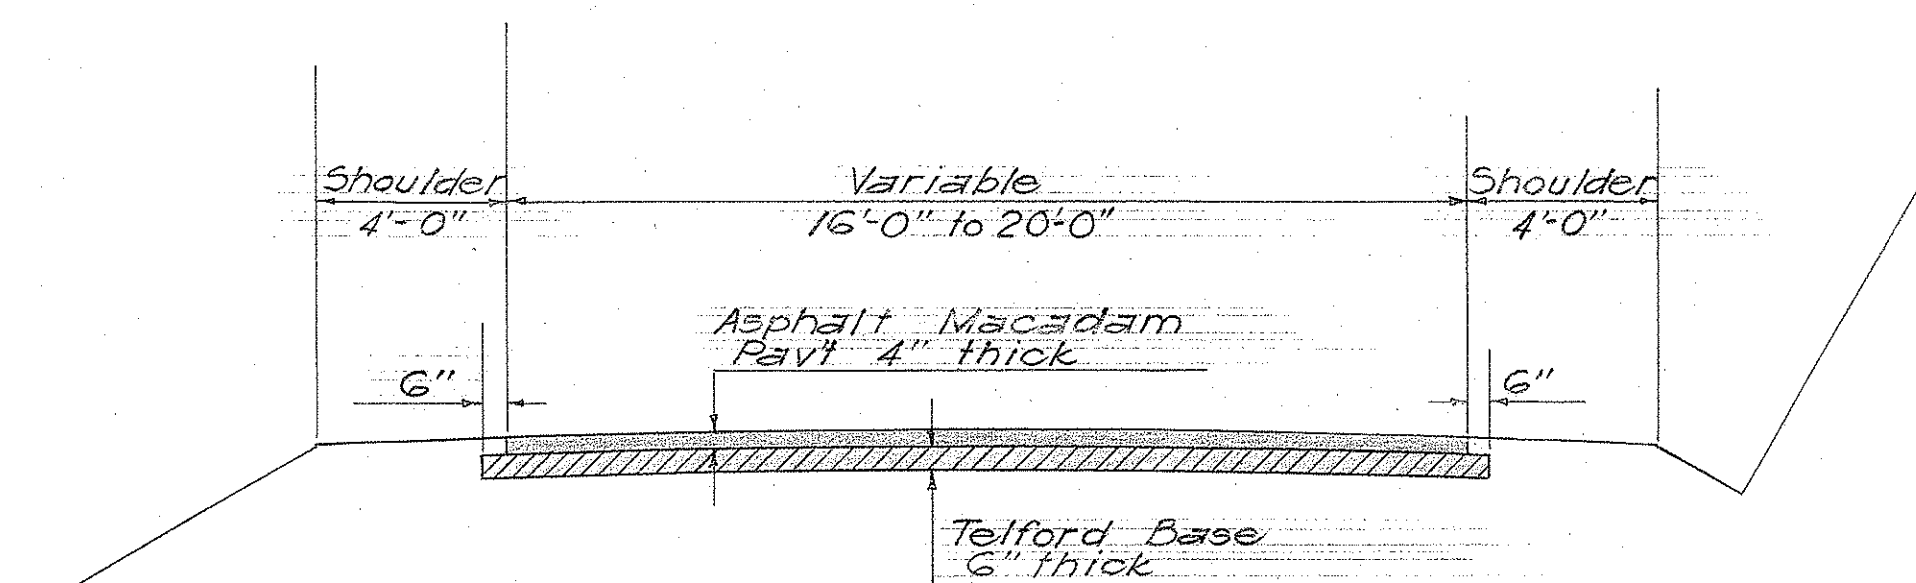


TYPICAL SECTION AS ORIGINALLY CONSTRUCTED

16'-0" TO 20'-0" ASPHALT MACADAM PAVEMENT

Scale: 1/4" = 1'-0"

SECTION III 4.2 MILES

Shoulder work as specified and ordered - to be confined to 3'-0" beyond edge of pavement only (See Special Provisions)

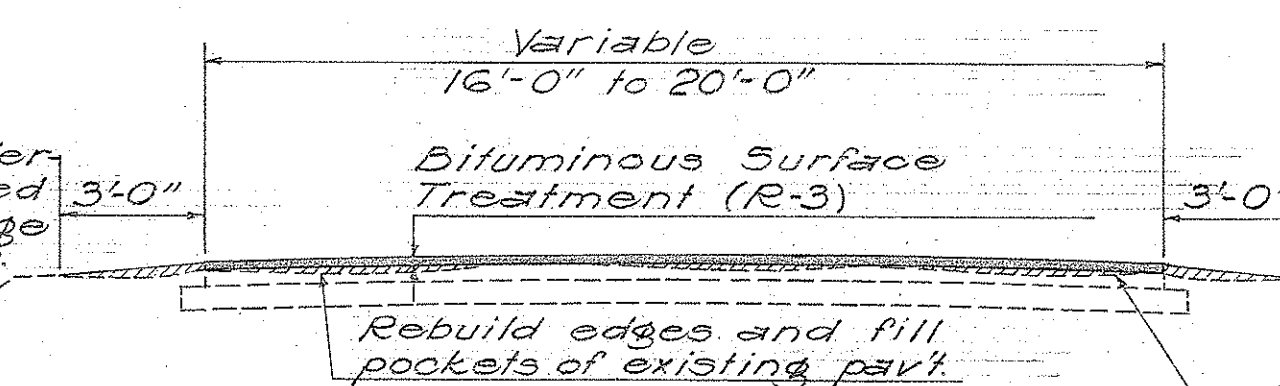

TYPICAL SECTION OF WORK TO BE DONE

16'-0" TO 20'-0" ASPHALT MACADAM PAVEMENT

Scale: 1/4" = 1'-0"

SECTION III 4.2 MILES

TERRITORIAL HIGHWAY DEPARTMENT
TERRITORY OF HAWAII

TYPICAL SECTIONS
PROJECT No. W.D.R. 2(1)

Scales: As Noted March, 1948

SHEET No OF SHEETS

5224.2

TERRITORIAL HIGHWAY DEPARTMENT
DEPT. HIGHWAY ENGINEERING

DATE: 3-2-48
SURVEY PLOTTED BY: [Signature]
DESIGNED BY: [Signature]
DRAWN BY: [Signature]
NOTE BOOK NO.: [Signature]
QUANTITIES CHECKED BY: [Signature]
CHECKED BY: [Signature]