



FED. ROAD DIST. NO.	STATE	FED. AID PROJ. NO.	FISCAL YEAR	SHEET NO.	TOTAL SHEETS
HAWAII	HAW.	SDR 3 3(2) 6	1948	5	

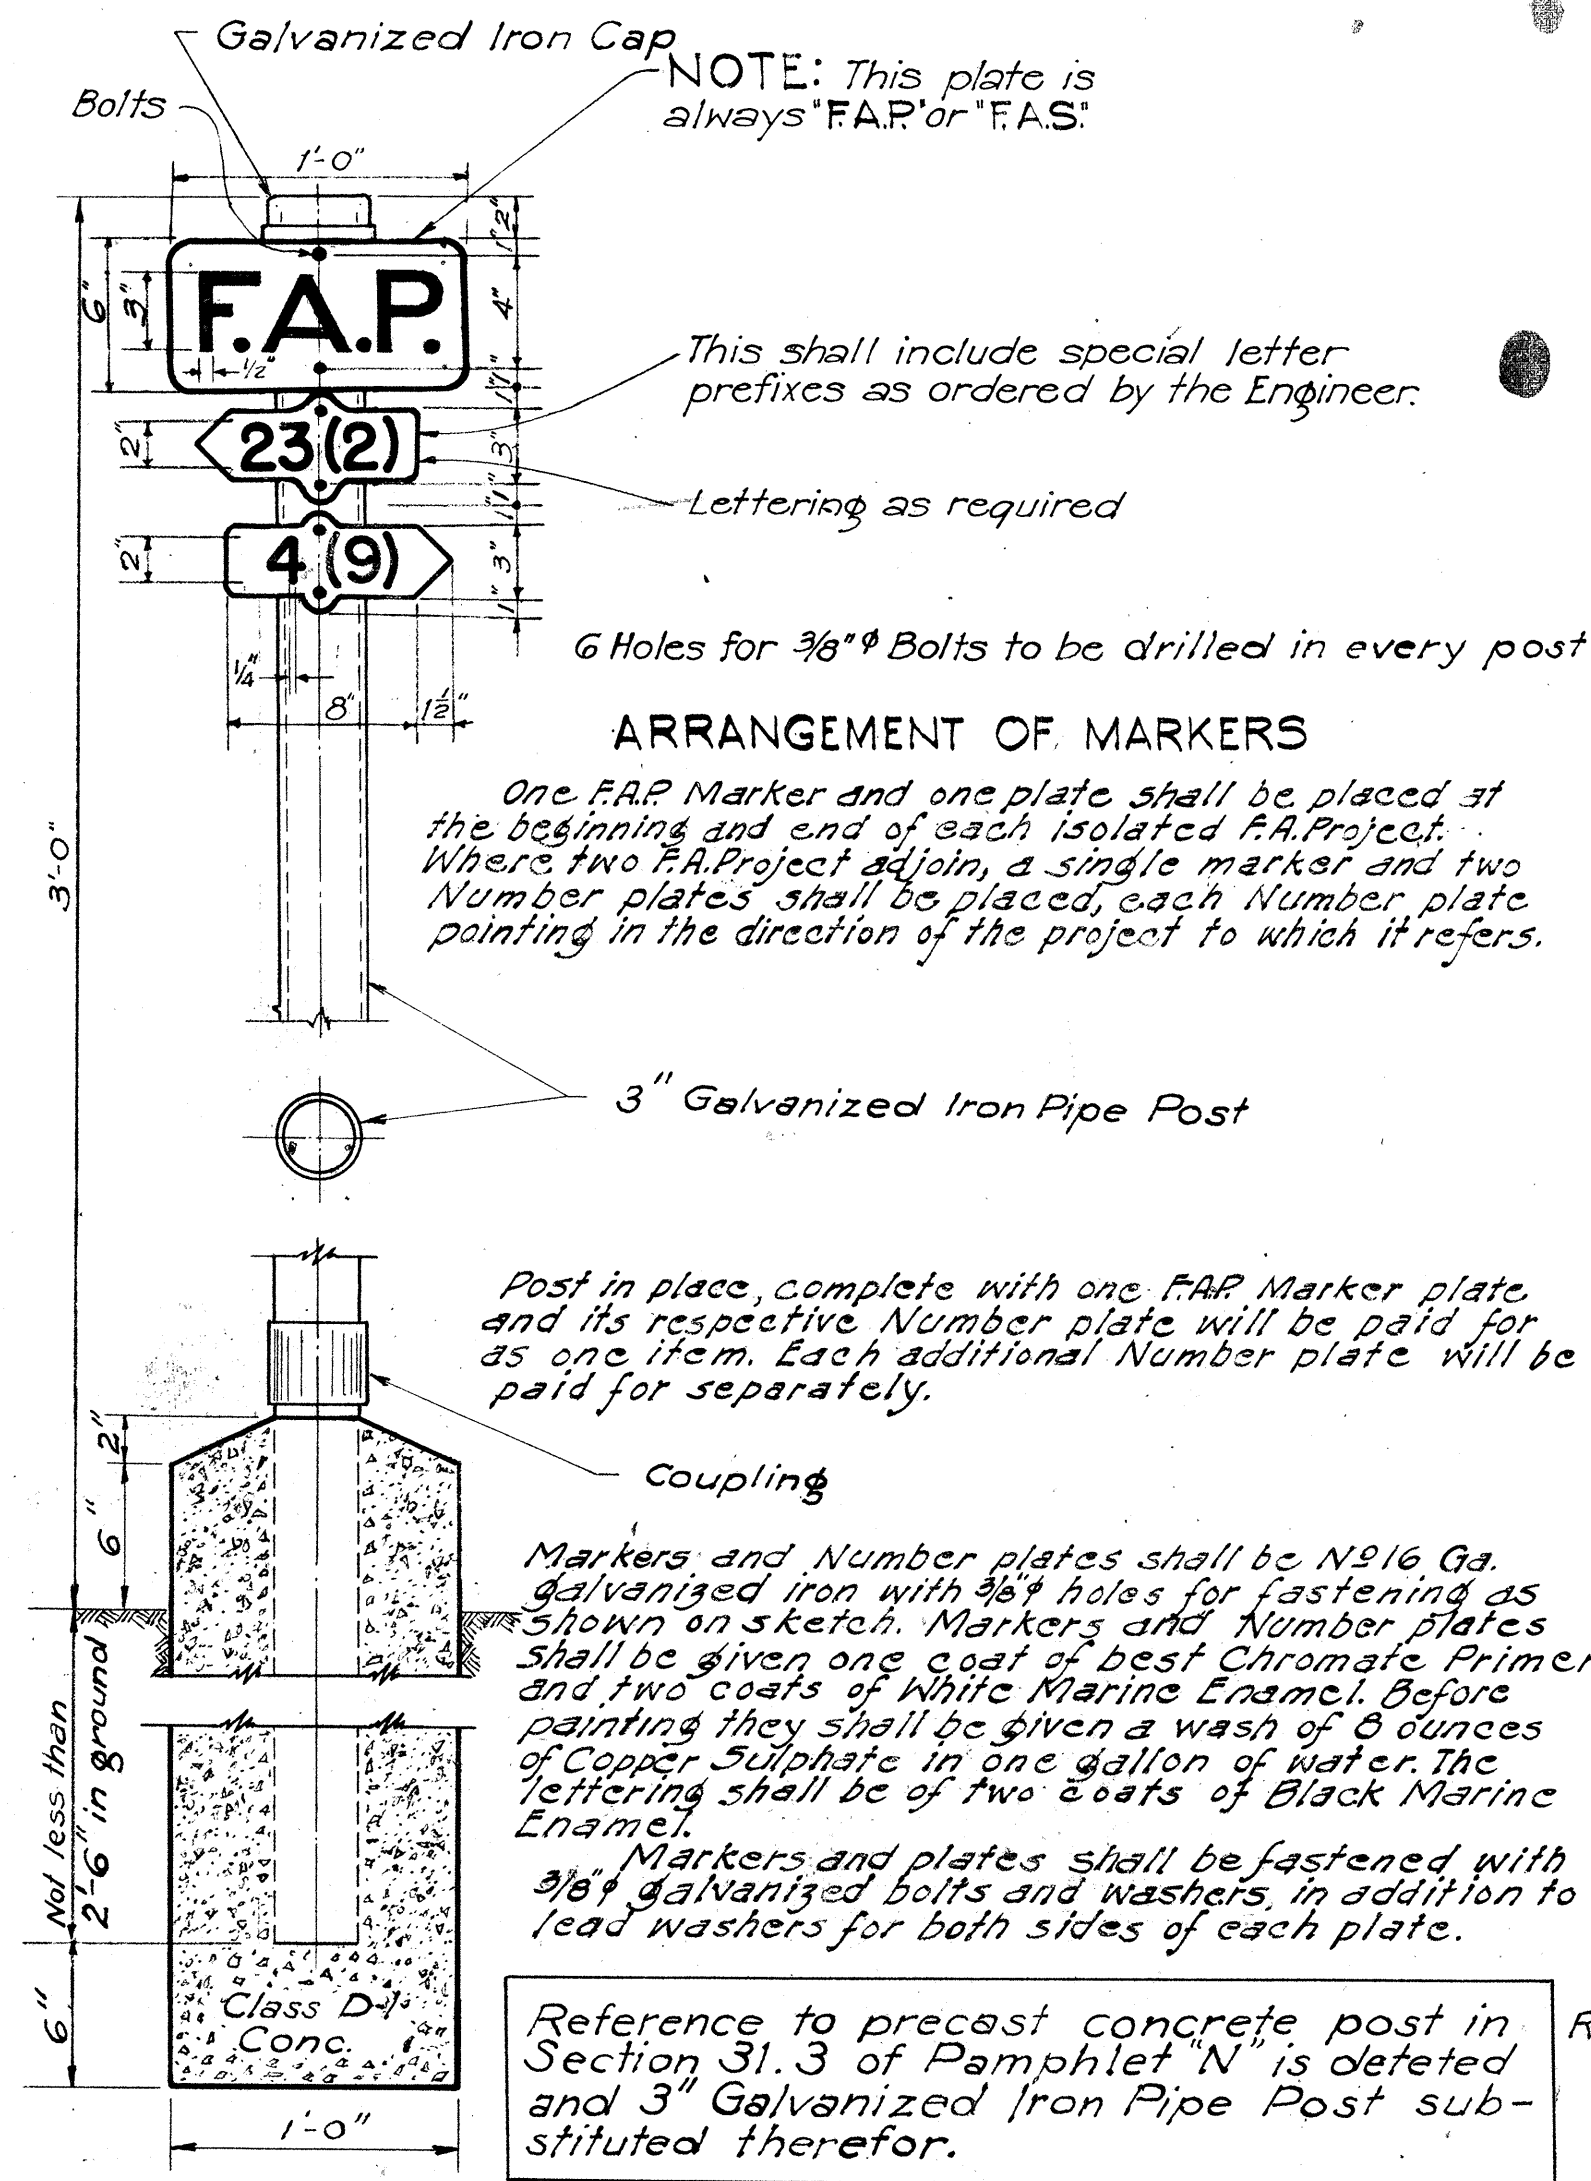


FEDERAL AID MARKER
Scale: 1-1/2" = 1'-0"

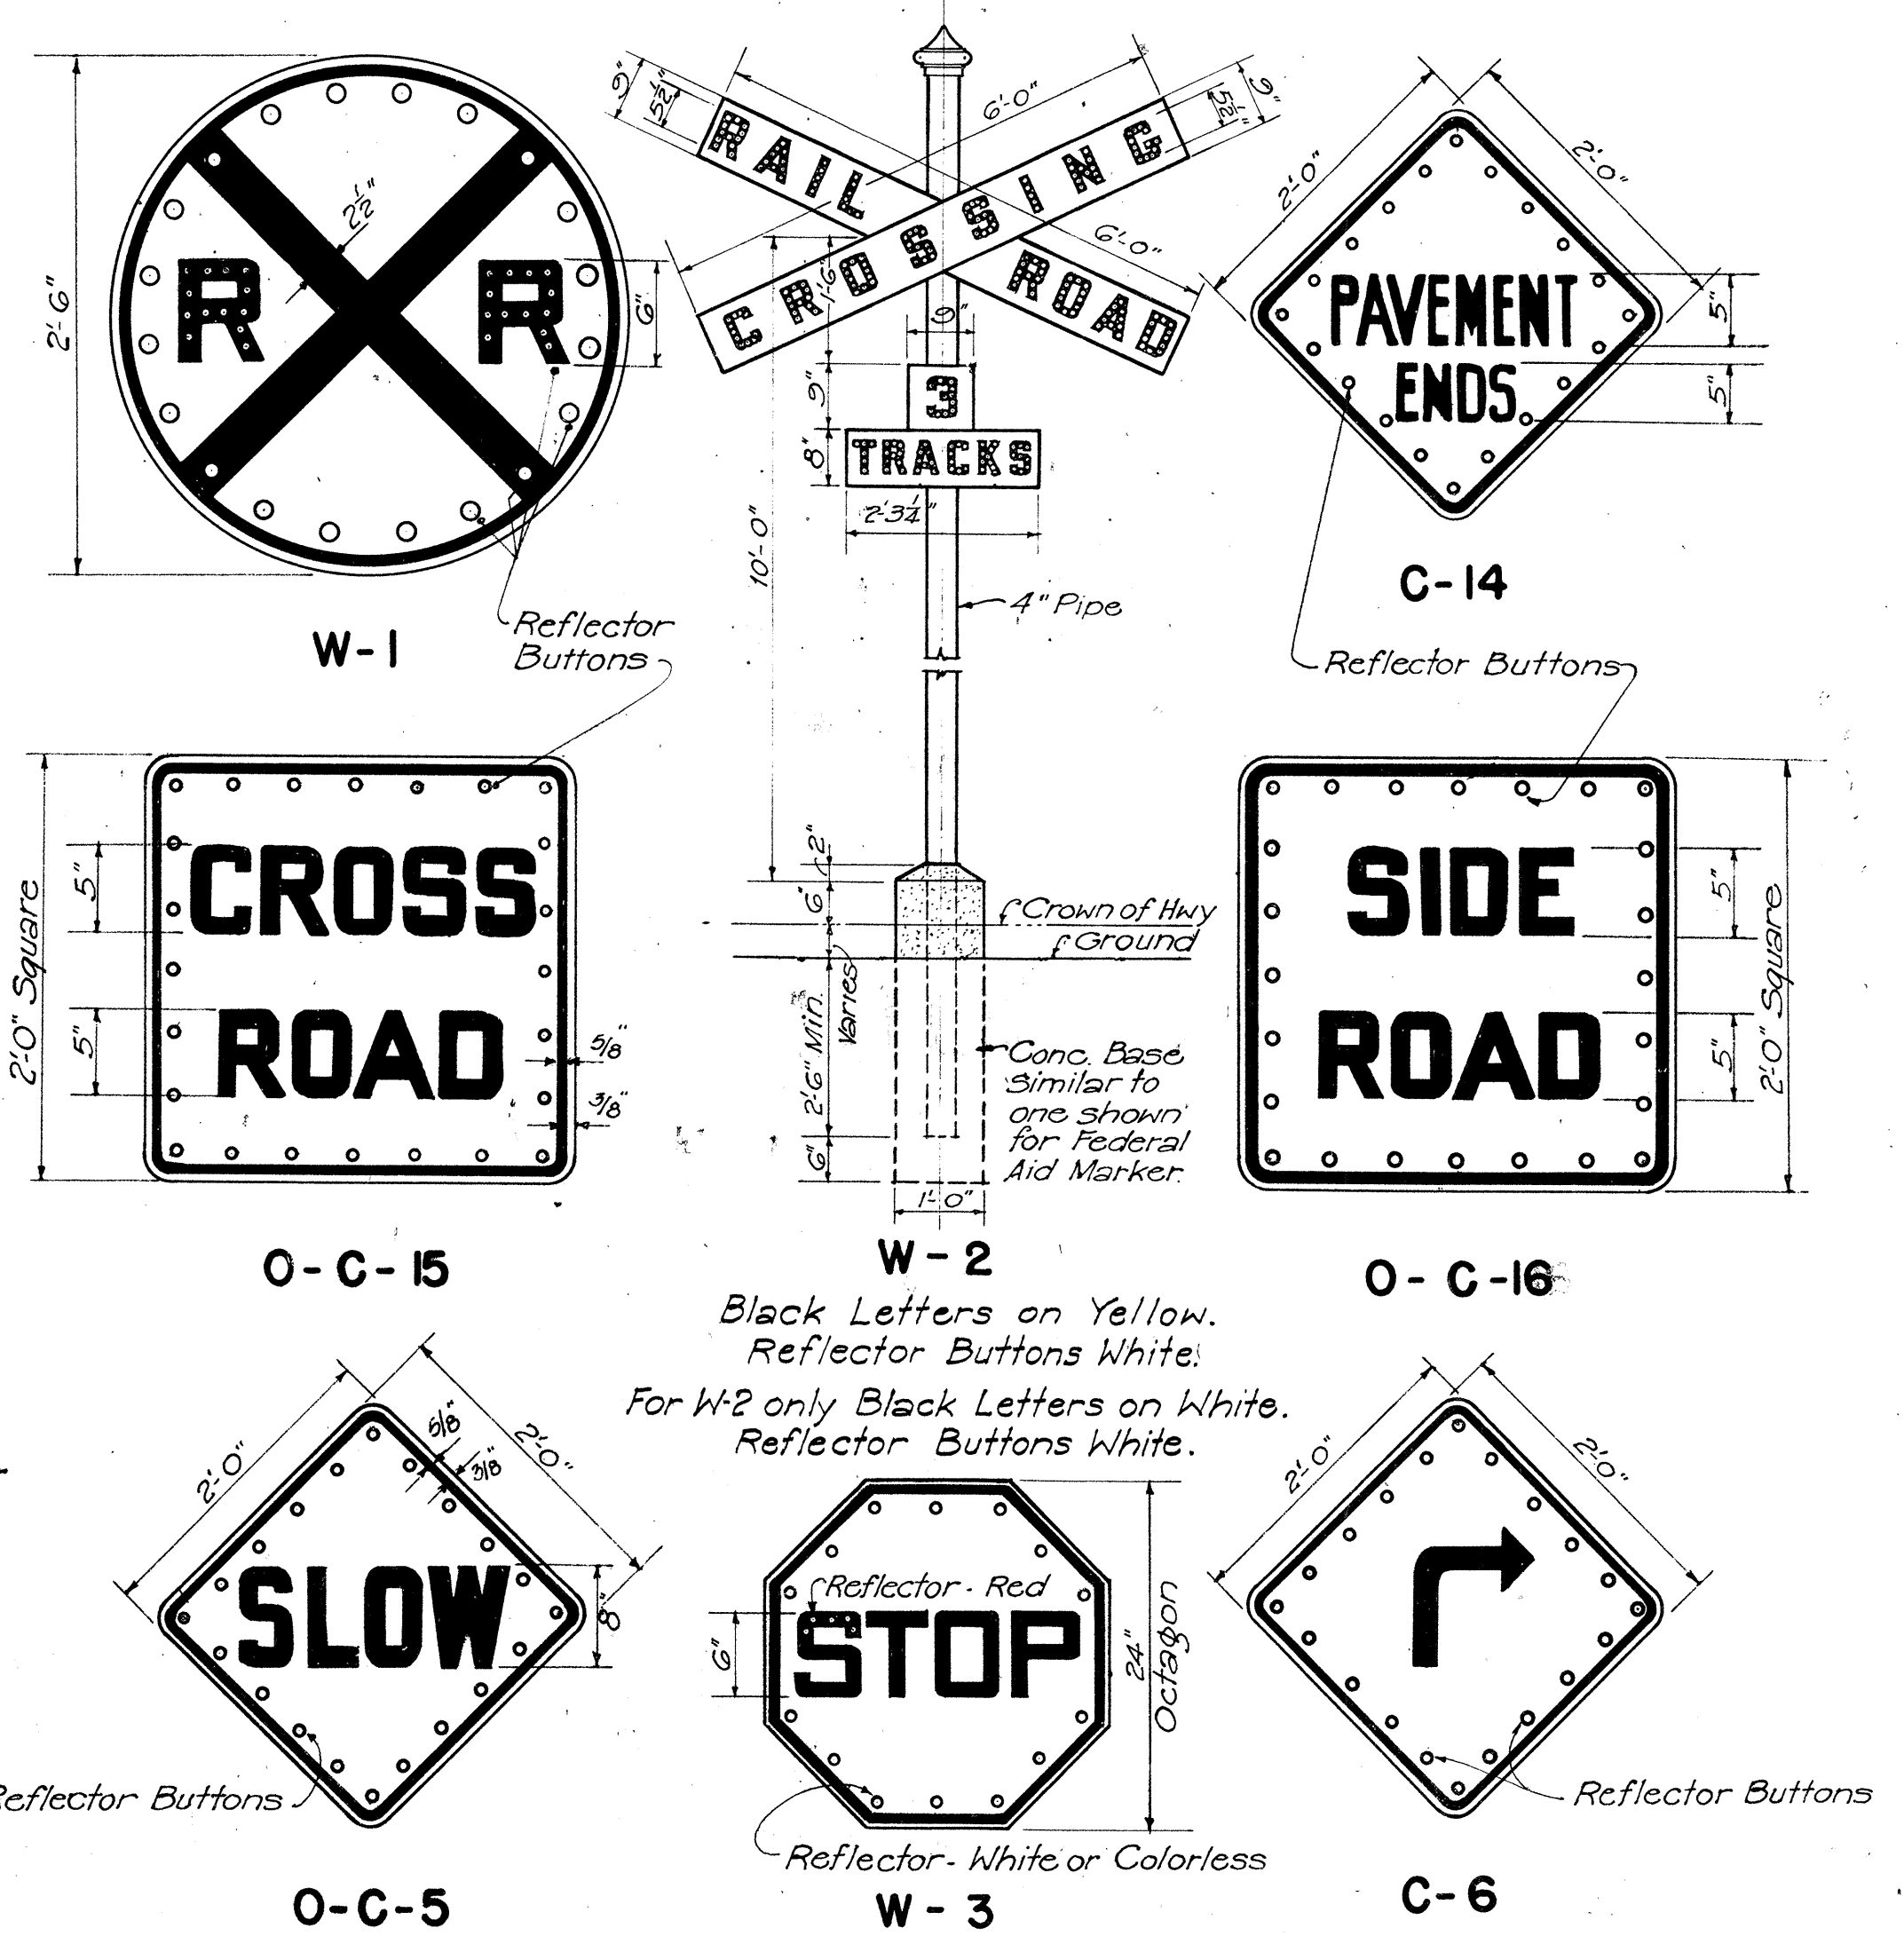


WARNING AND CAUTION SIGNS

NOTE: Each sign, except W-2, is to be mounted on 3" Galv. Pipe in the same manner as detailed for Regulatory Sign.

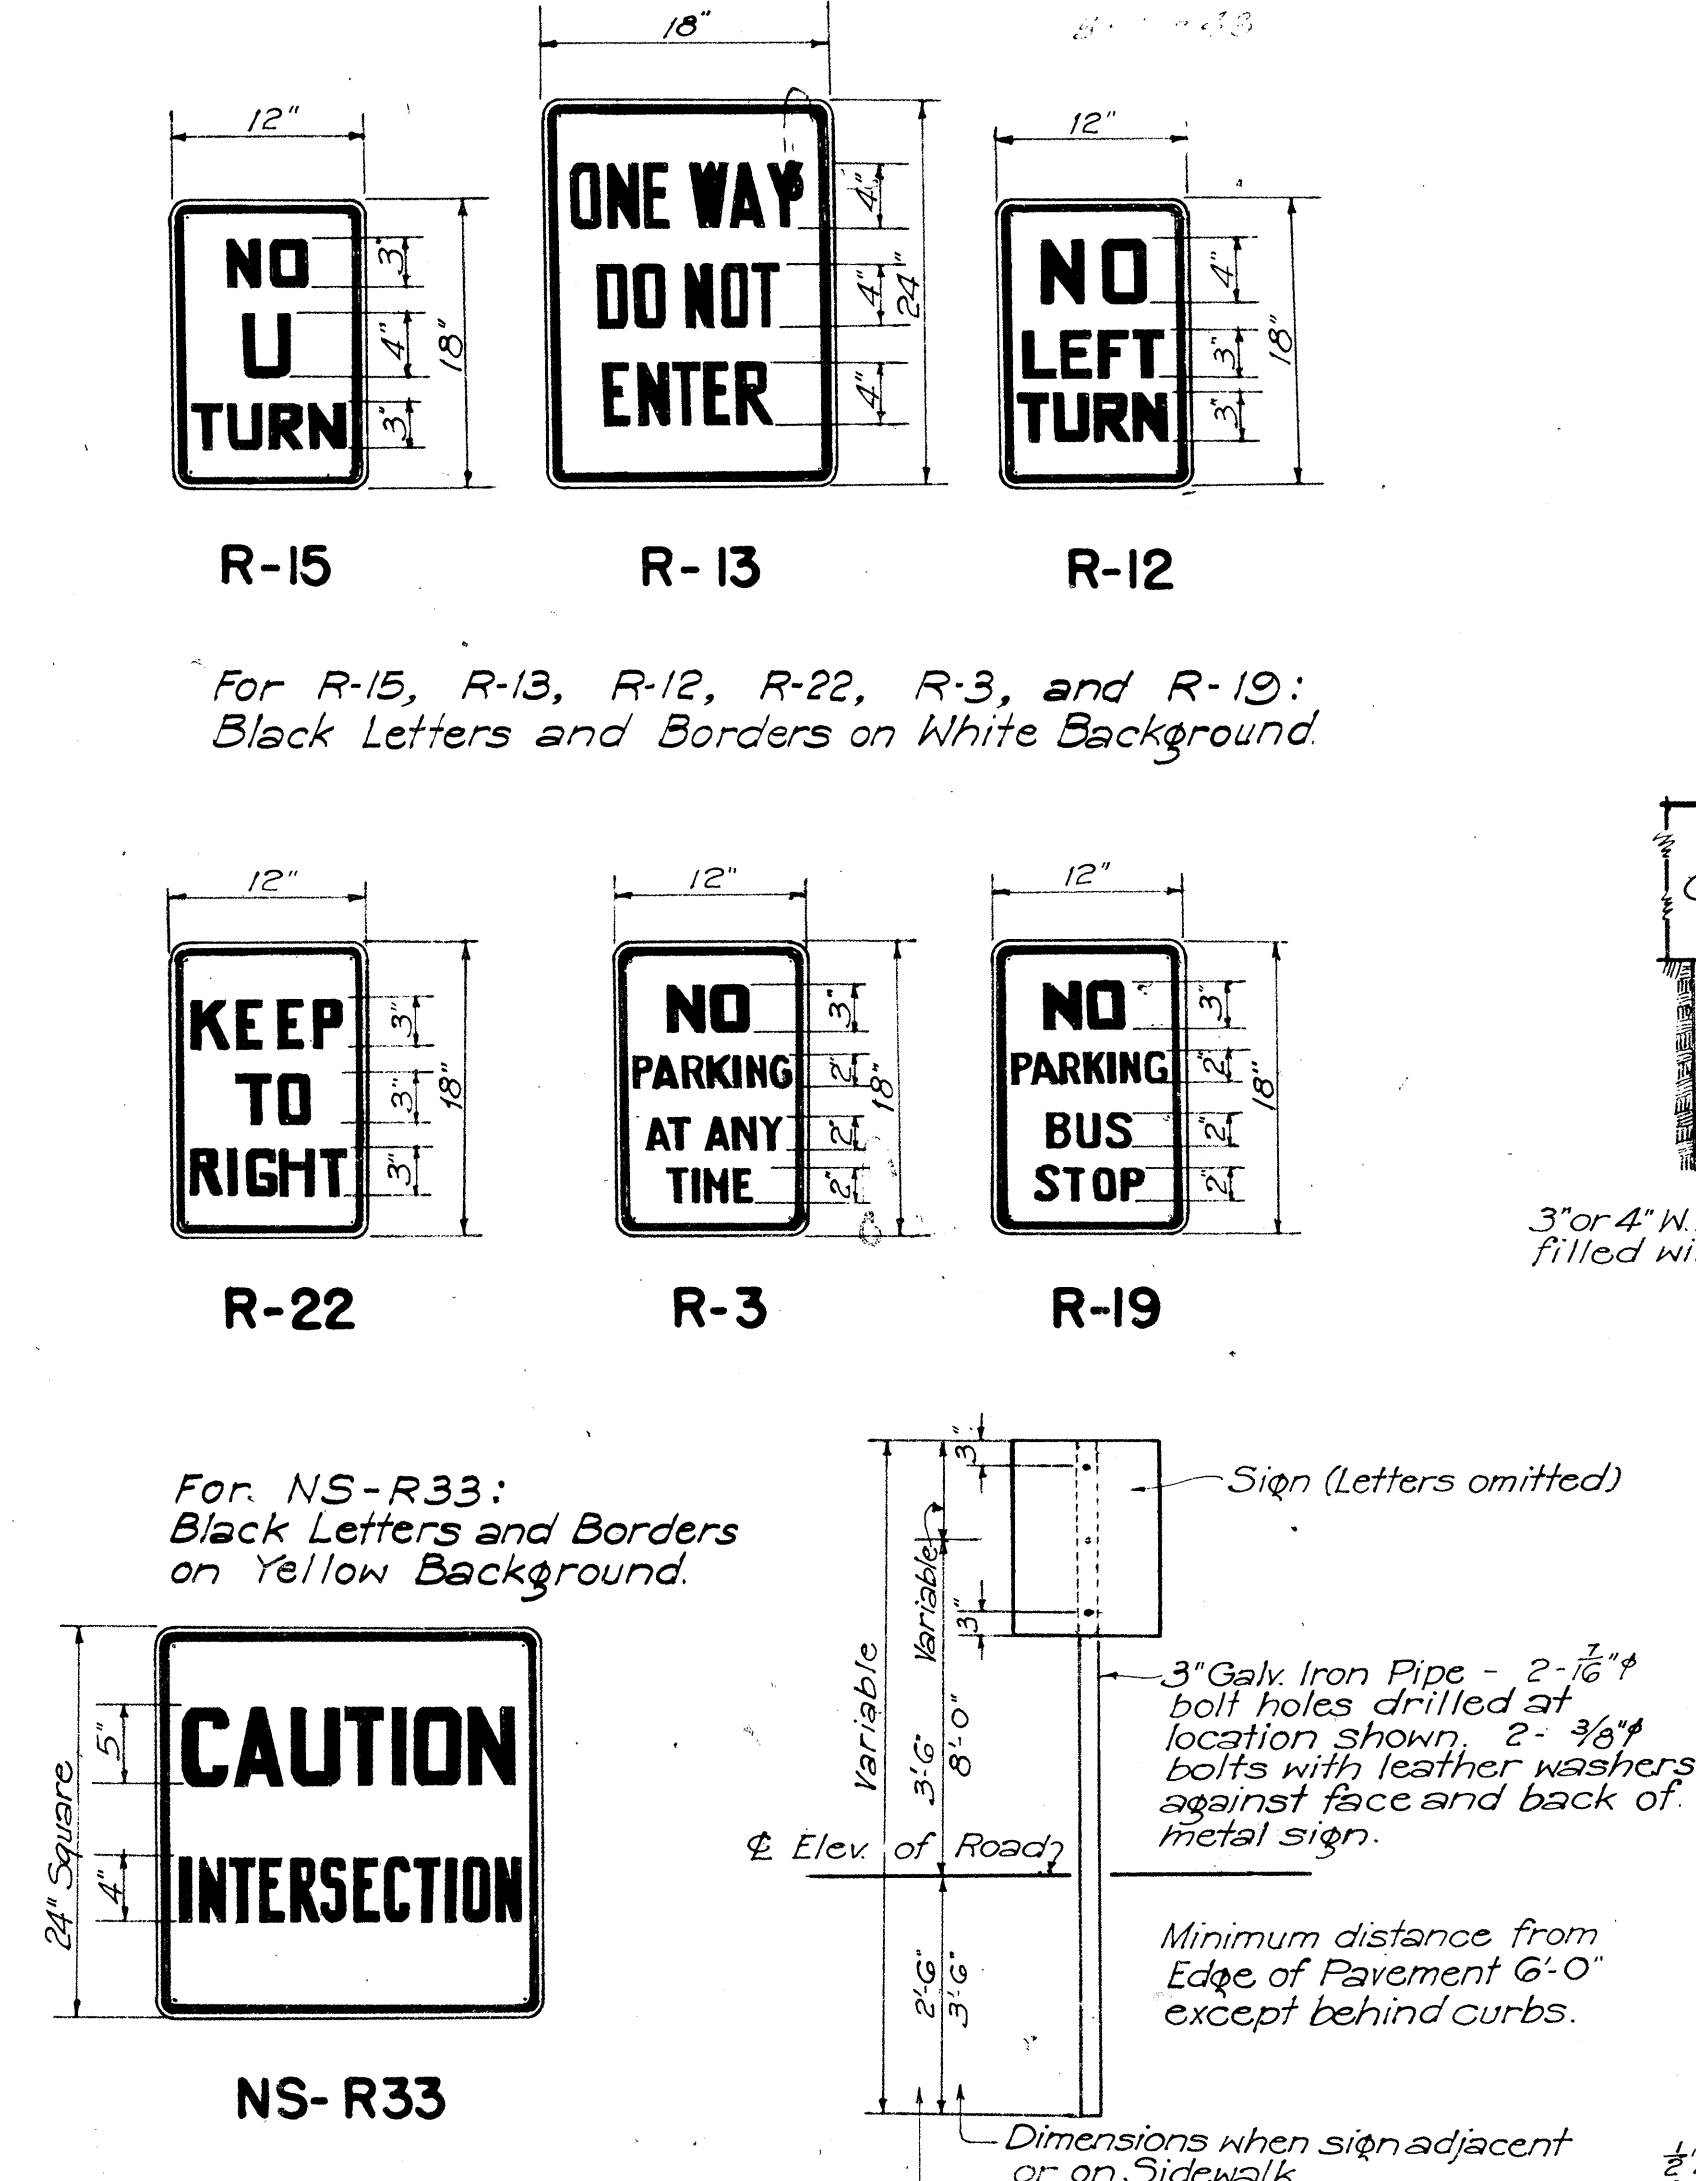


DETAILS OF REGULATORY SIGNS
Scale: 1" = 1'-0"

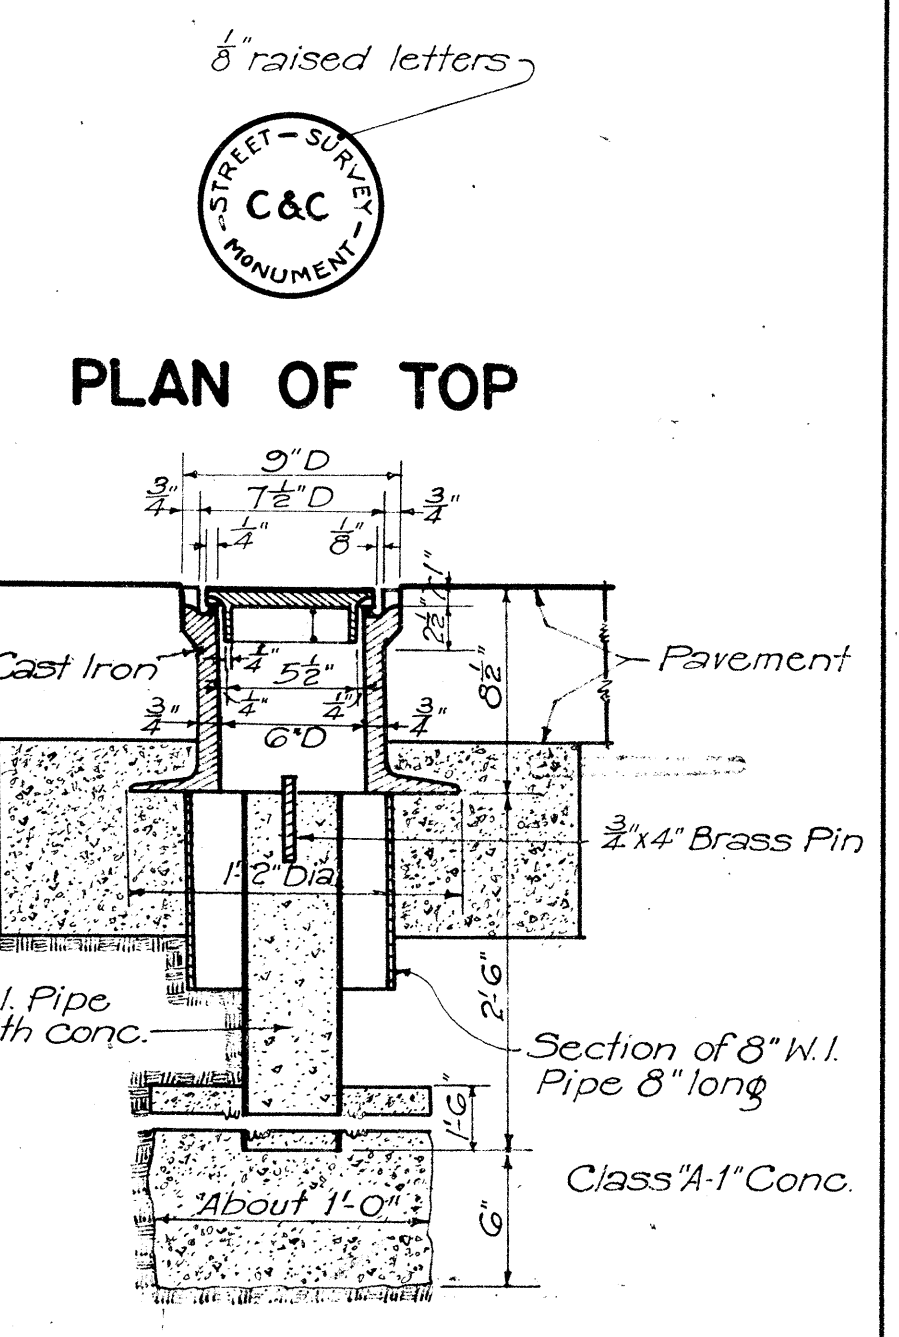


STD. C&C STREET SURVEY MONUMENT

CENTER LINE MONUMENT
Scale: 1/2" = 1'-0"

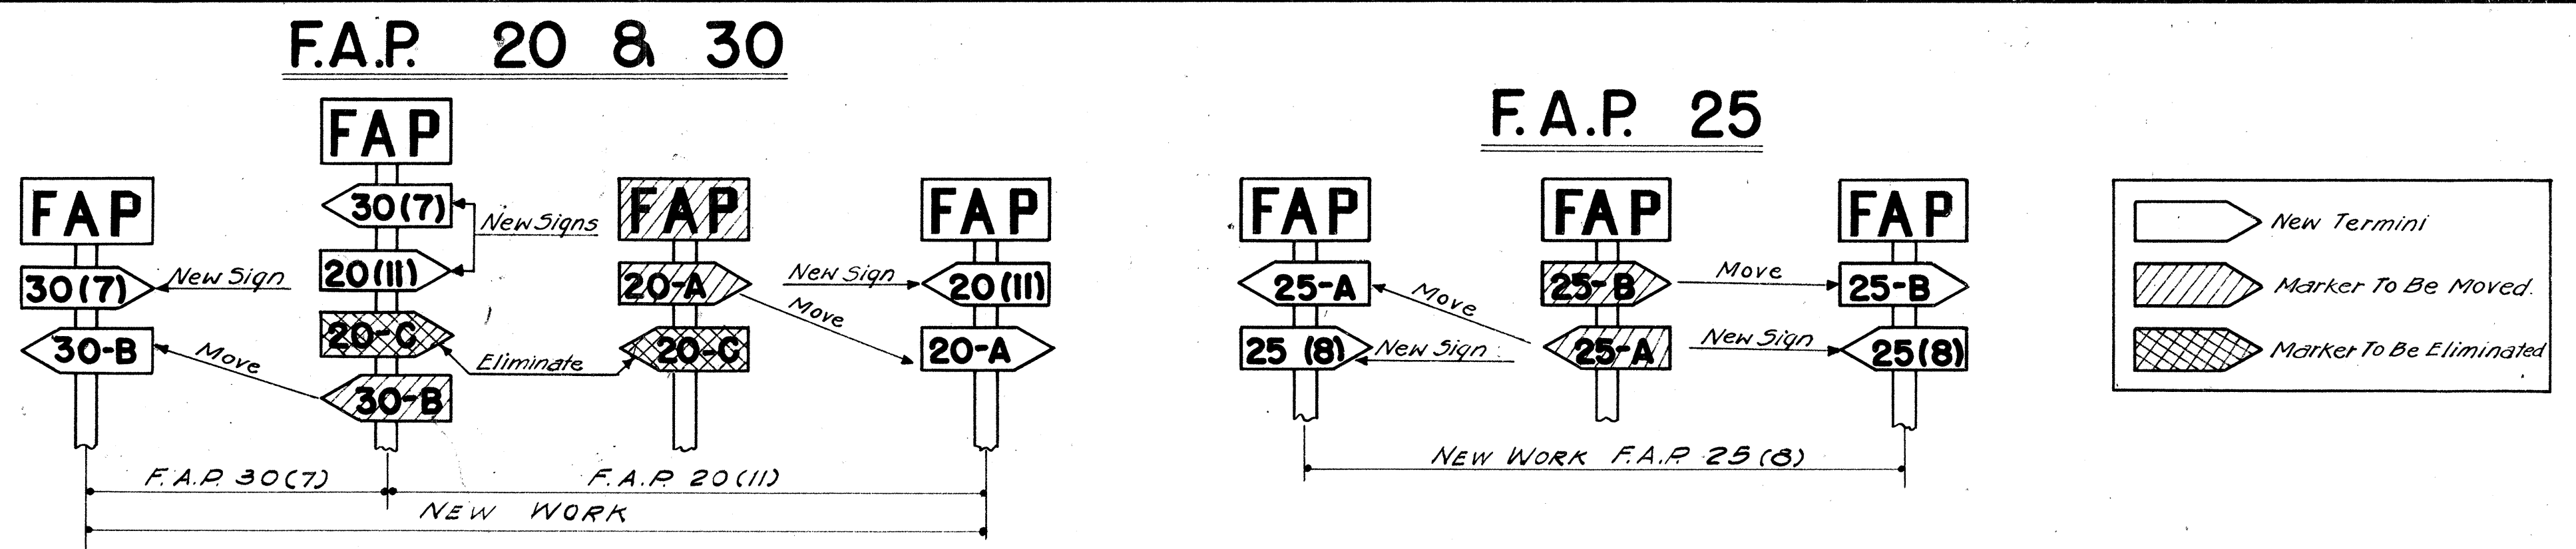

METHOD OF MARKING F.A. PROJECTS AT OVERLAPS
(USING NUMBER SUFFIX ON NEW WORK)

Note: Letters to be 12" high and 1 1/2" thick. Secondary detour and direction signs necessary to be at least 1/2 the above size. Detour signs shall be placed at the location ordered by the Engineer.

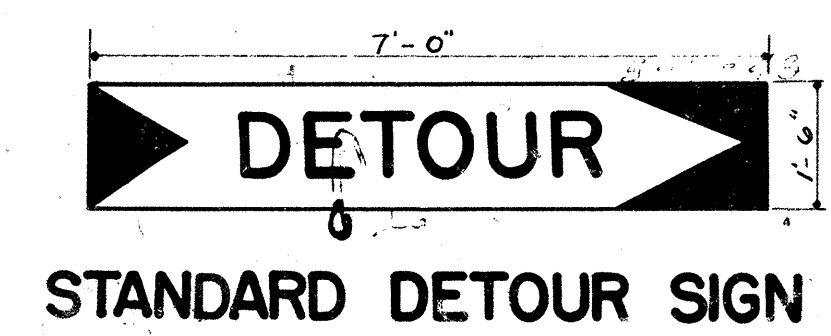

TERRITORIAL HIGHWAY DEPARTMENT
TERRITORY OF HAWAII

STANDARD DETAILS

SCALES AS NOTED

APPROVED: *[Signature]*

Territorial Highway Engineer

SHEET No 2 OF 4 SHEETS

Apr. 15, 1948

5353.5 5352.5