

FEDERAL AID MARKER
Scale: 1-1/2" = 1'-0"


WARNING AND CAUTION SIGNS

NOTE: Each sign, except W-2, is to be mounted on 3" Galv. Pipe in the same manner as detailed for Regulatory Sign.

DETAILS OF REGULATORY SIGNS

Scale: 1" = 1'-0"

CENTER LINE MONUMENT
Scale: 1/2" = 1' - 0"

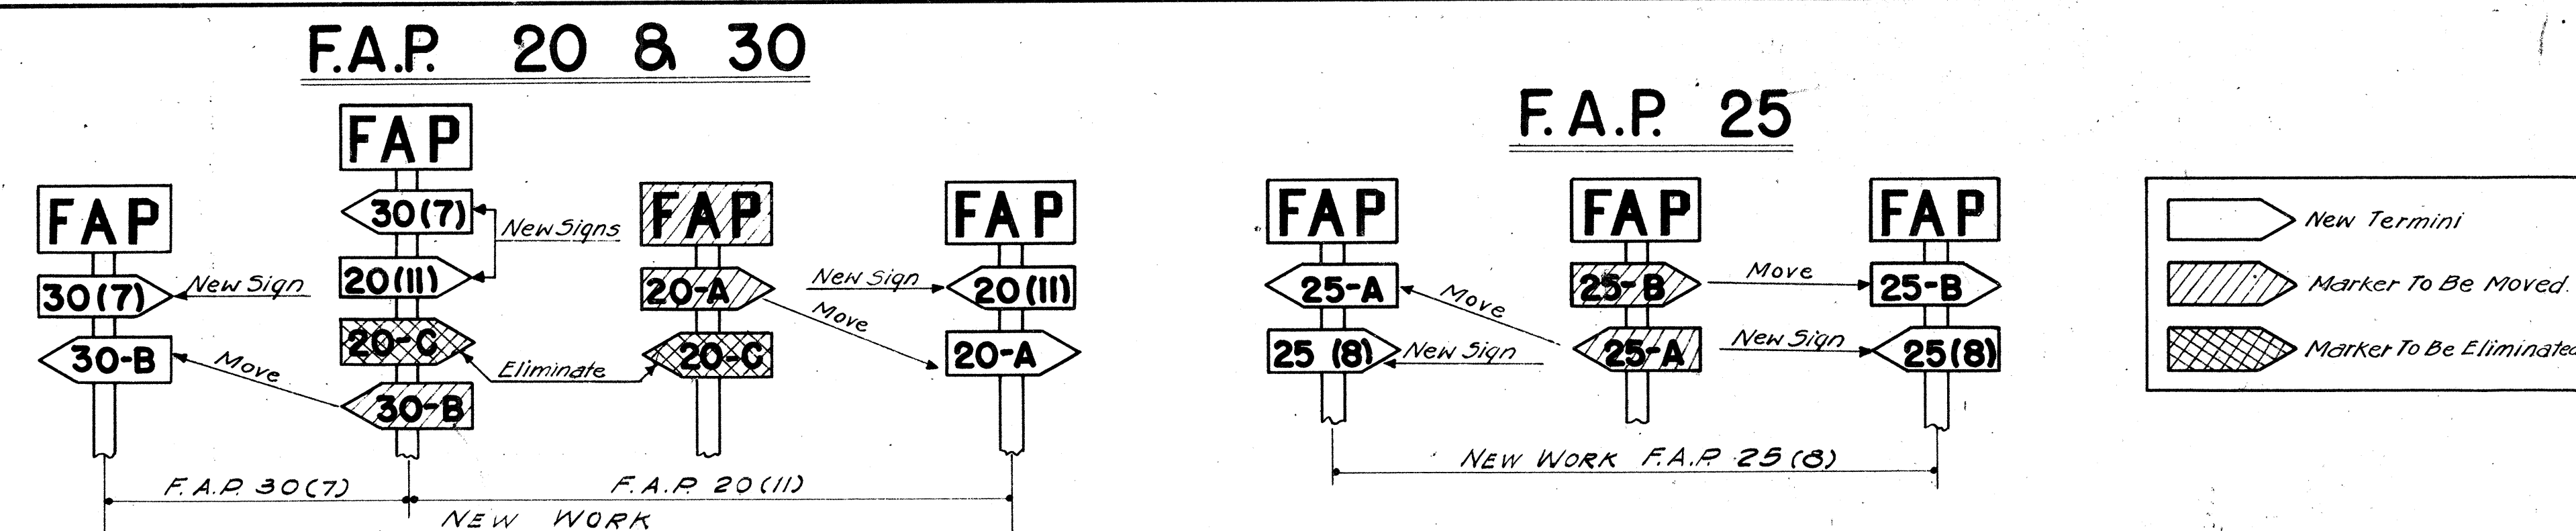


NOTE: Federal Aid markers should be placed at the termini of suffix designated sections. Intermediate letter designated markers

of adjacent sections located within the limits of new improvements should be moved to the termini of the new work.

The same procedure would be followed on each successive improvement until all markers for letter designated sections are eventually eliminated.

Note:
Letters to be 12" high and 1/2" thick. Secondary
detour and direction signs necessary to be at
least 1/2 the above size. Detour signs shall be
placed at the location ordered by the Engineer.

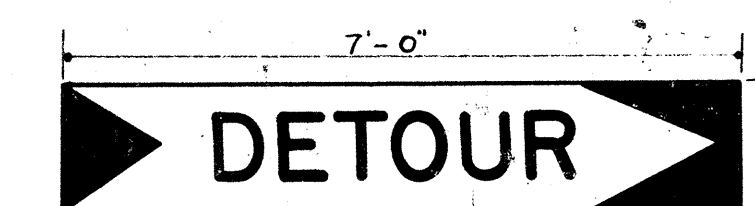

STANDARD DETOUR SIGN

TERRITORIAL HIGHWAY DEPARTMENT
TERRITORY OF HAWAII

STANDARD DETAILS

SCALES AS NOTED, Apr. 15, 1948

APPROVED:

Territorial Highway Engineer

SHEET No 2 OF 4 SHEETS

5361.12