




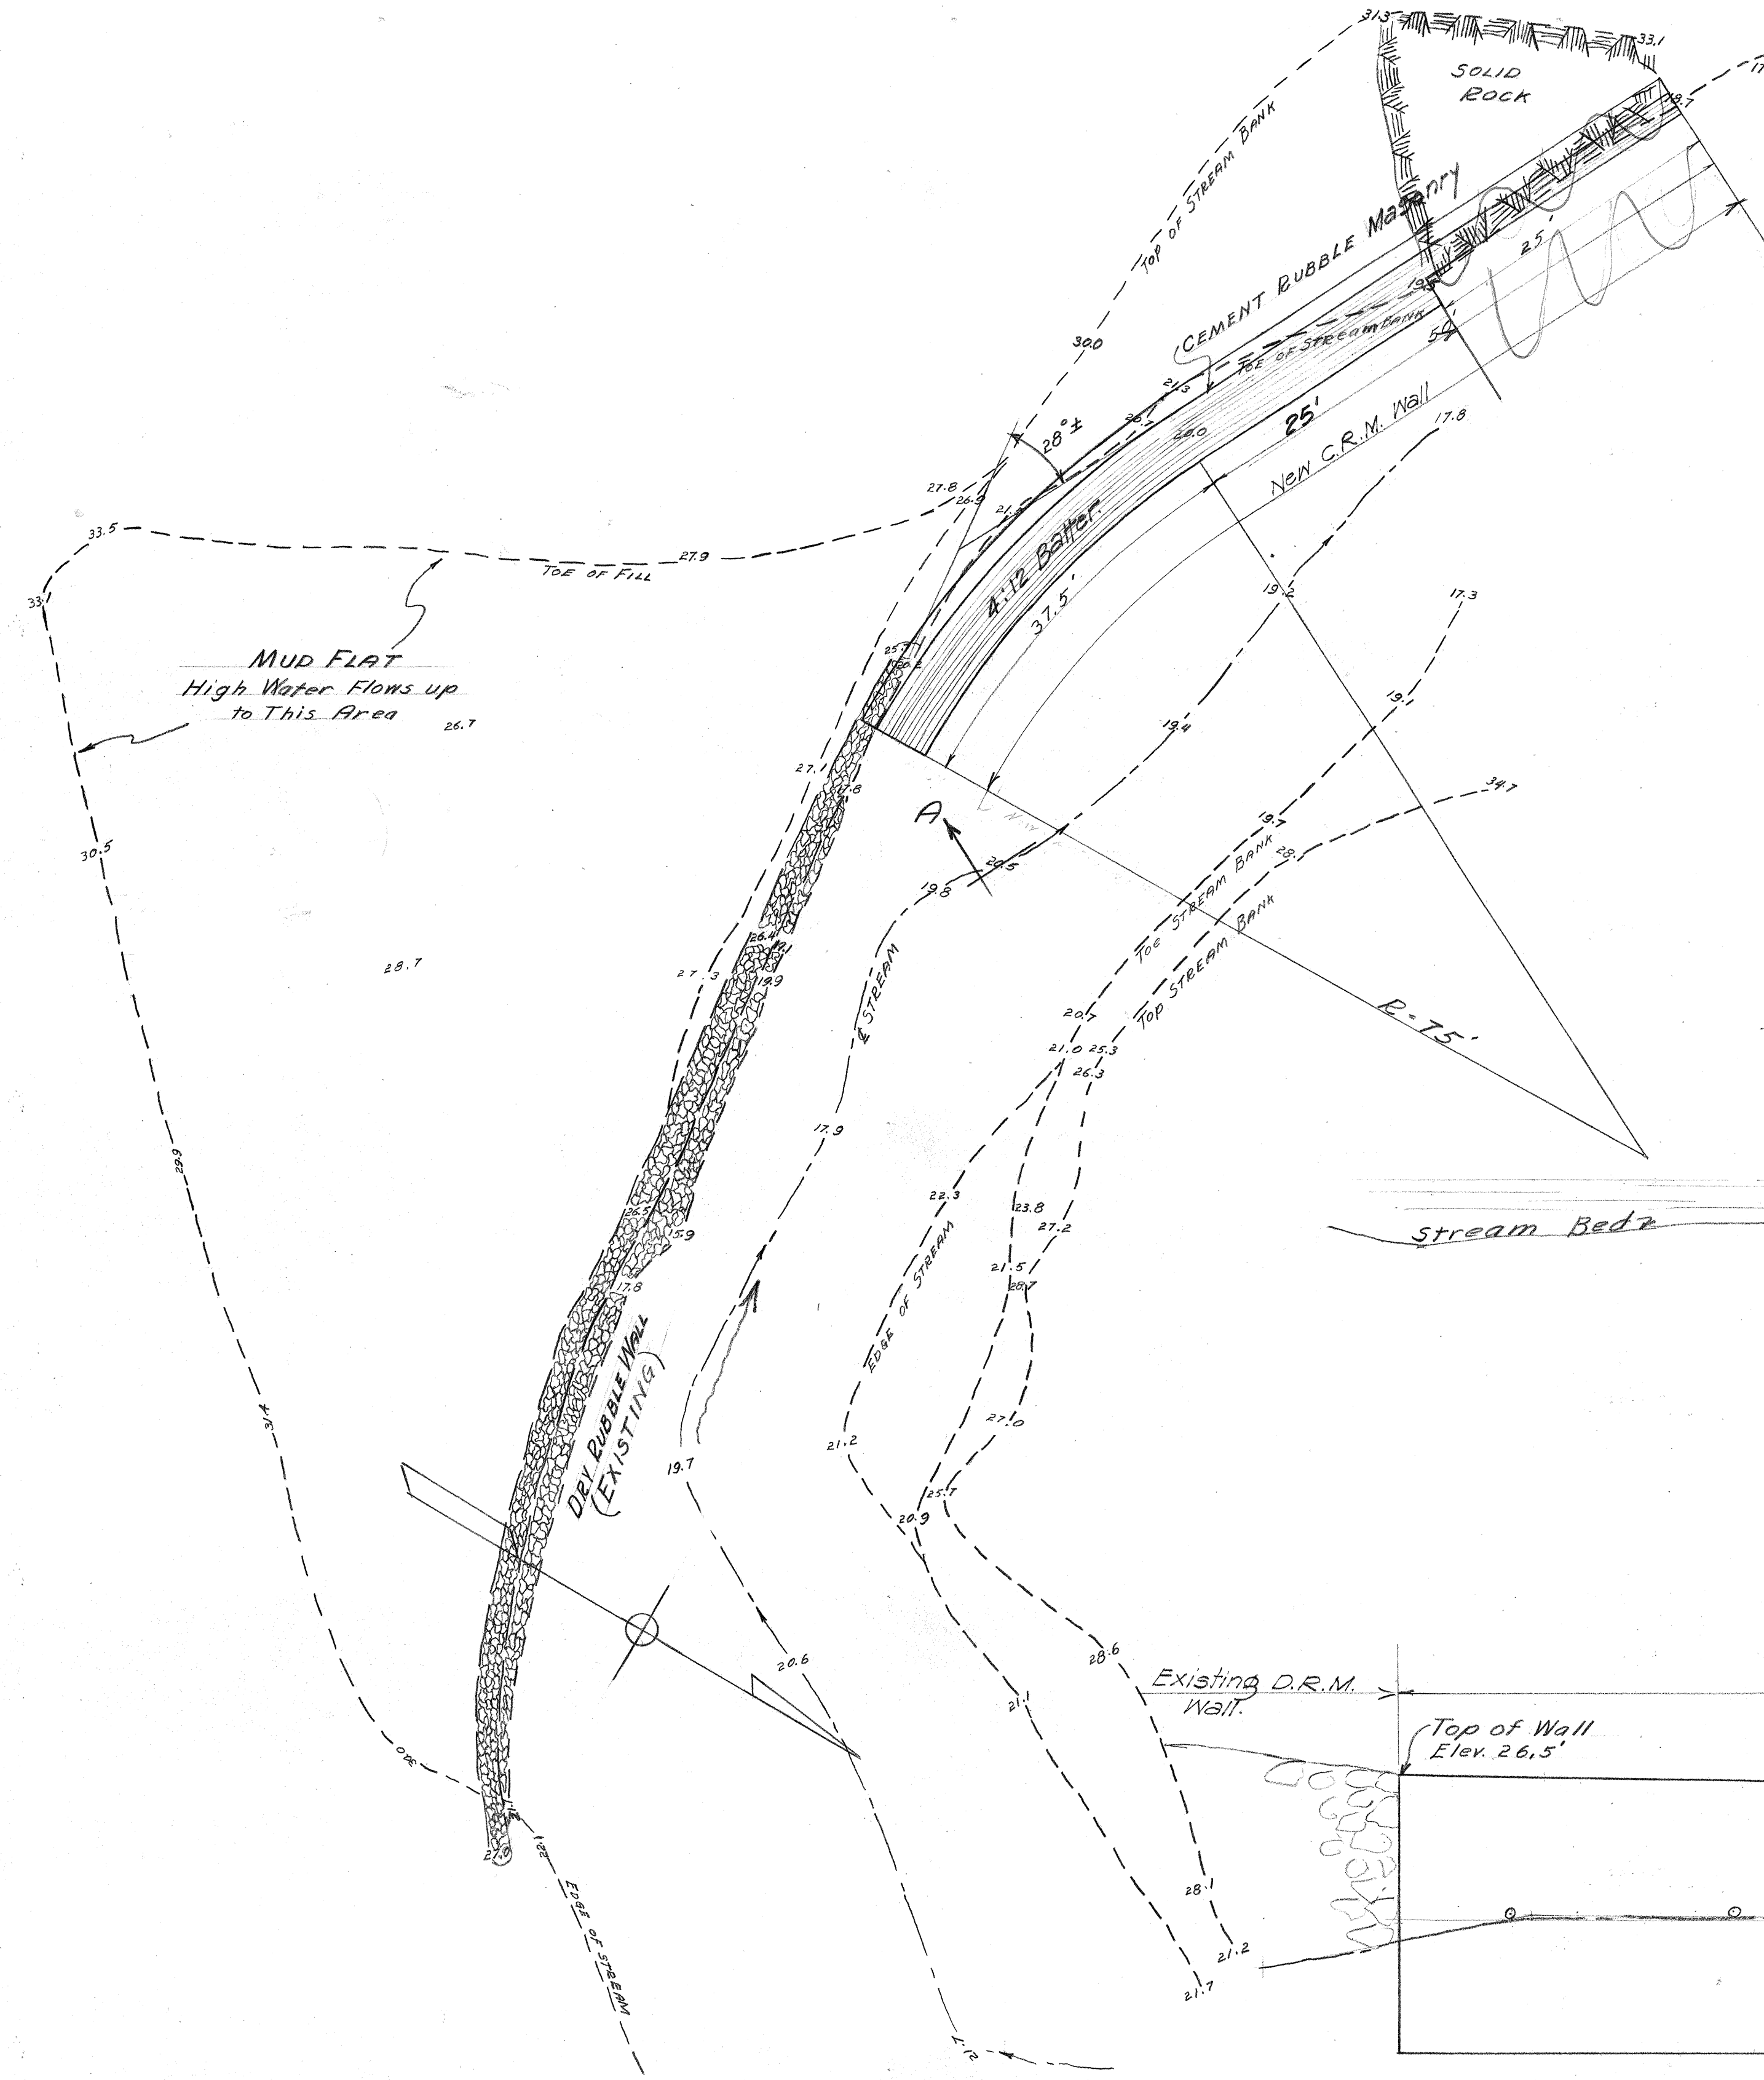


LAYOUT PLAN
1" = 10 FT.

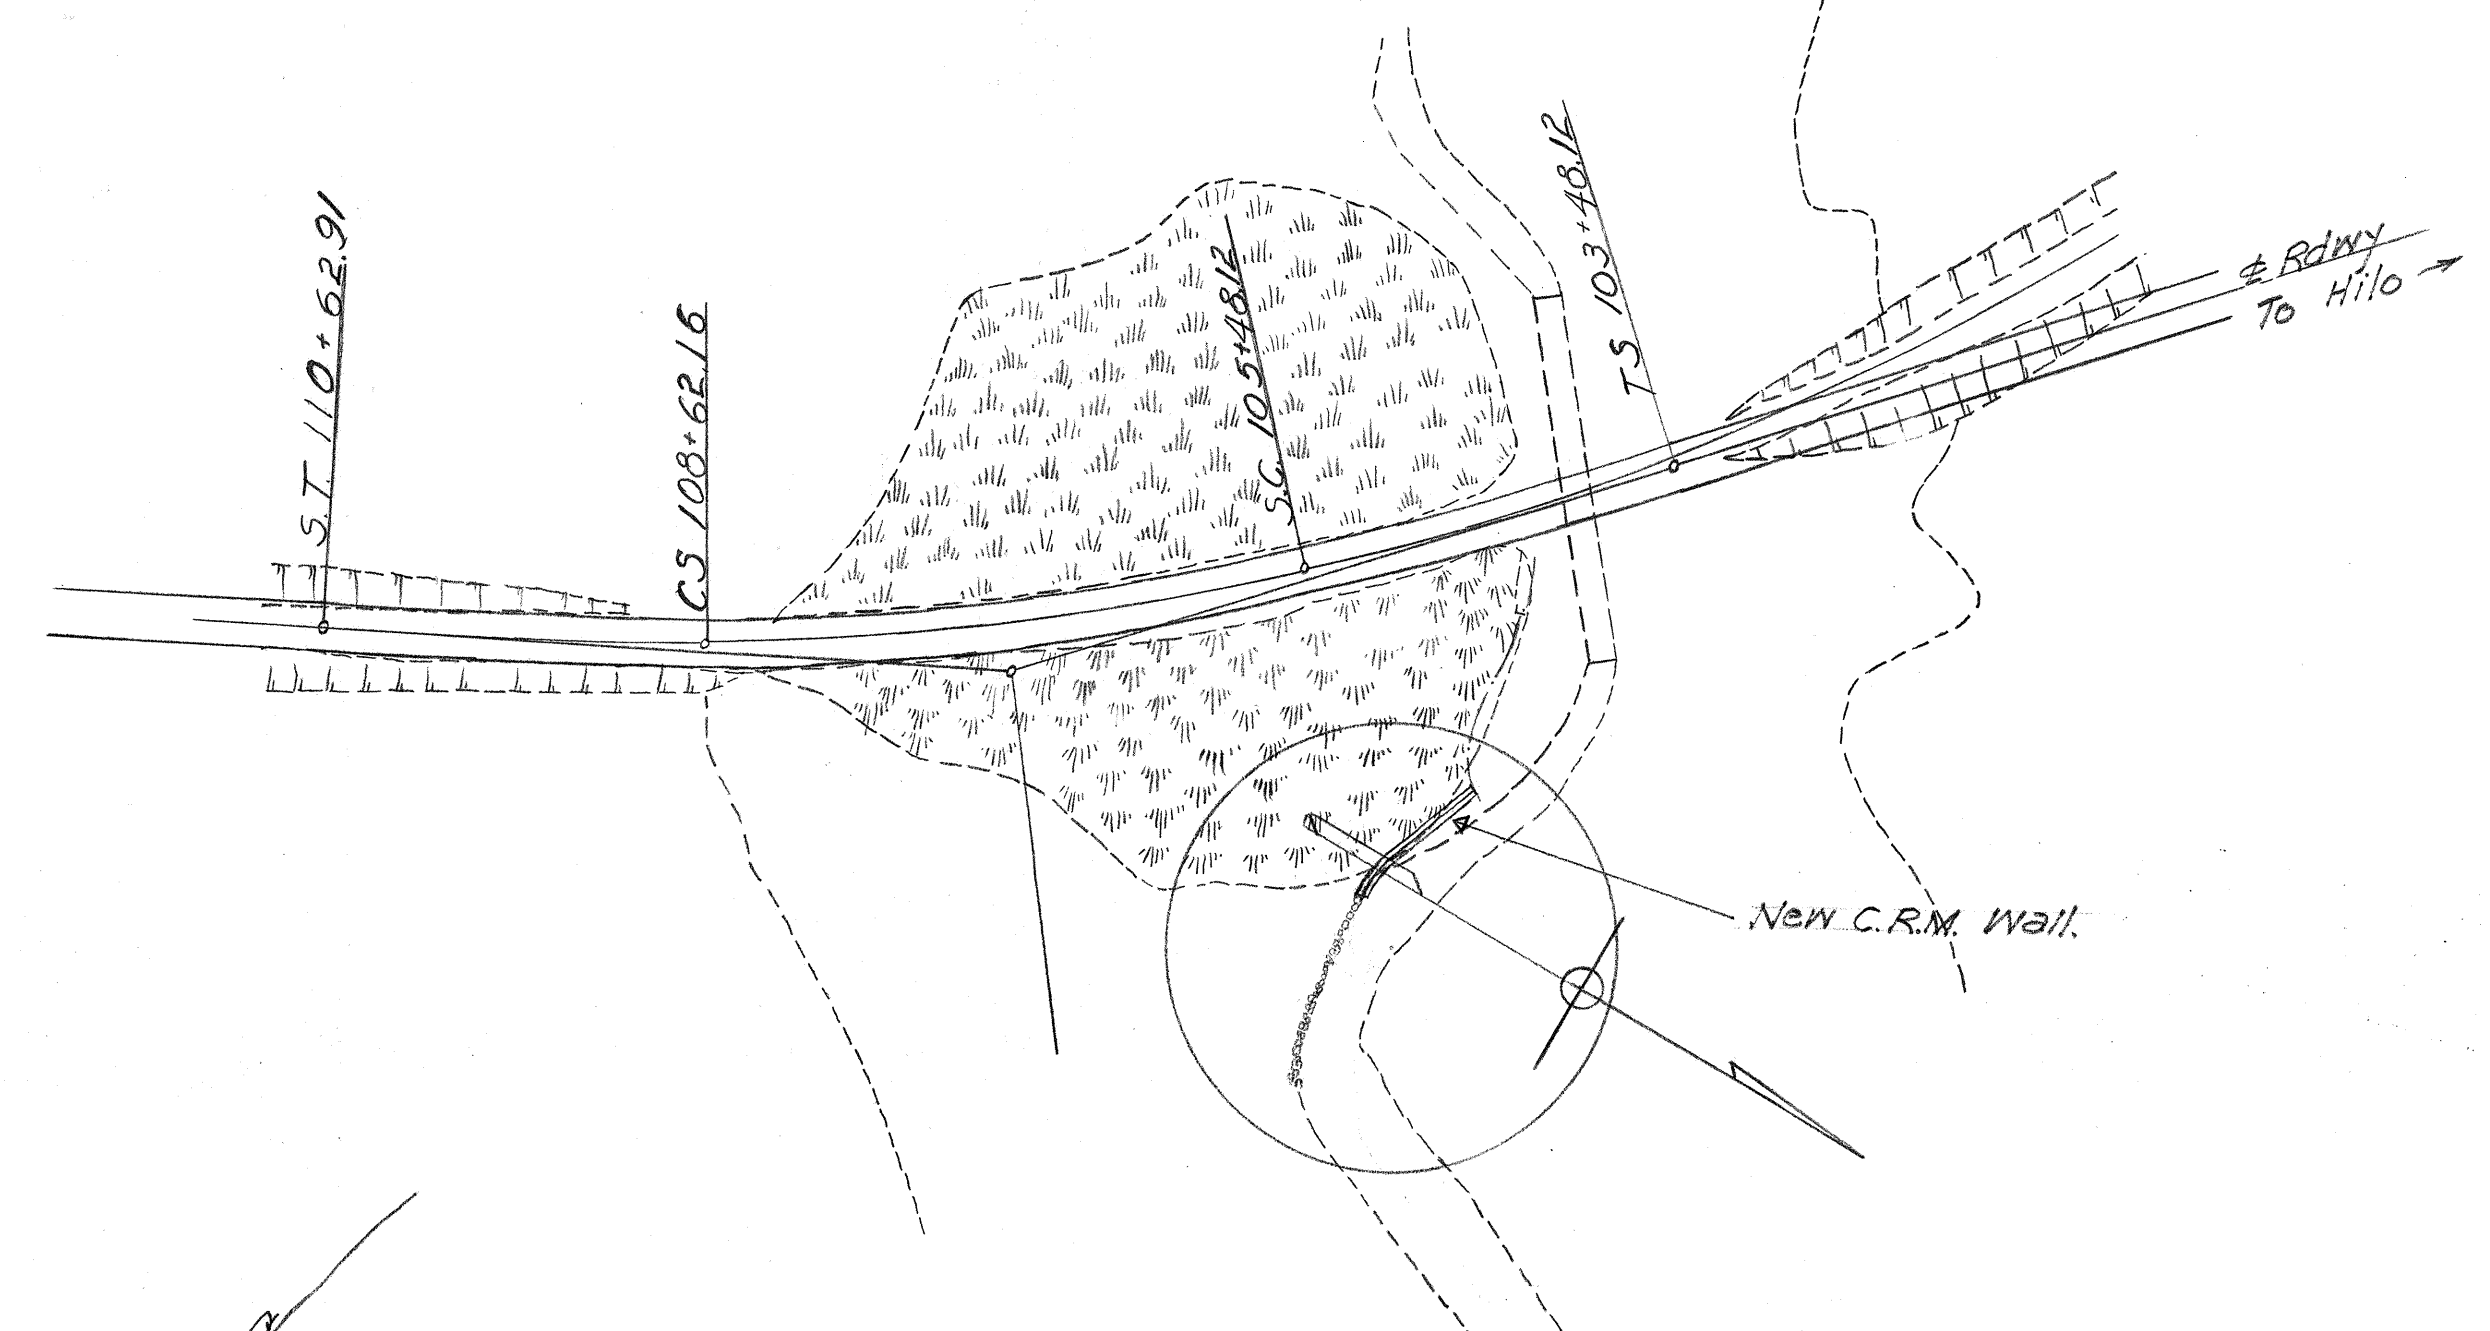


LOCATION PLAN
1" = 100 FT.

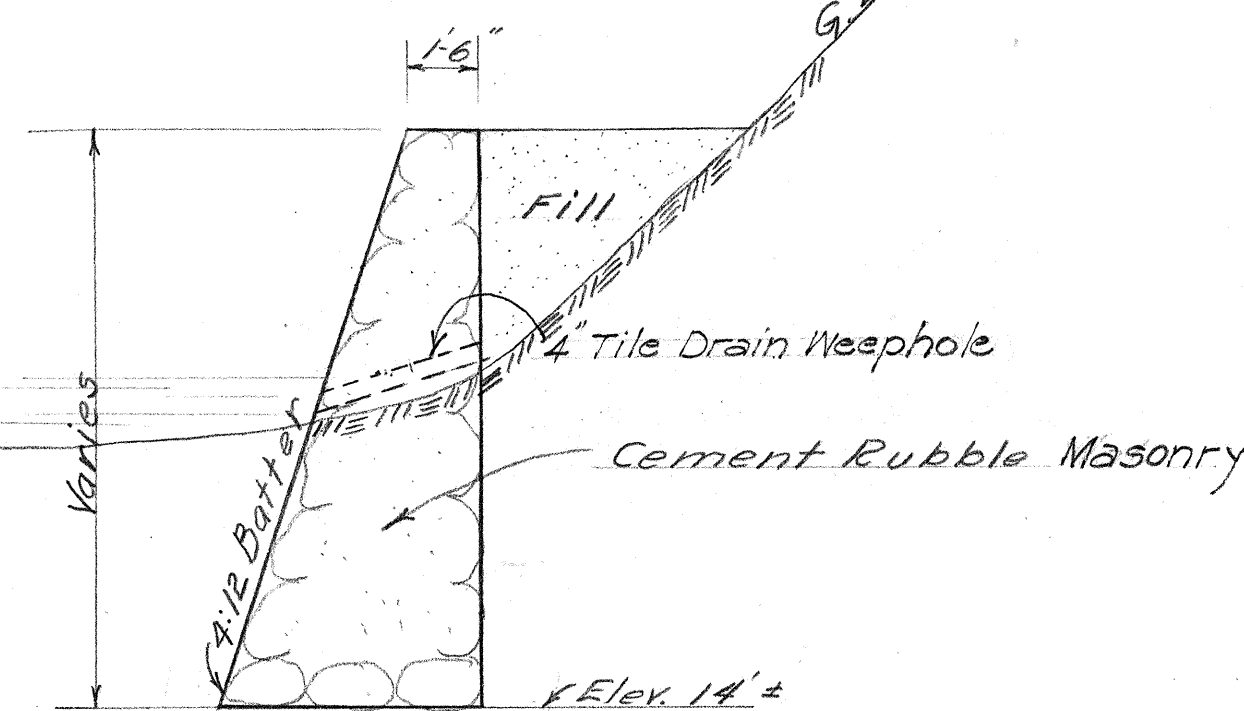

SECTION B-B
1/4" = 1 FT.

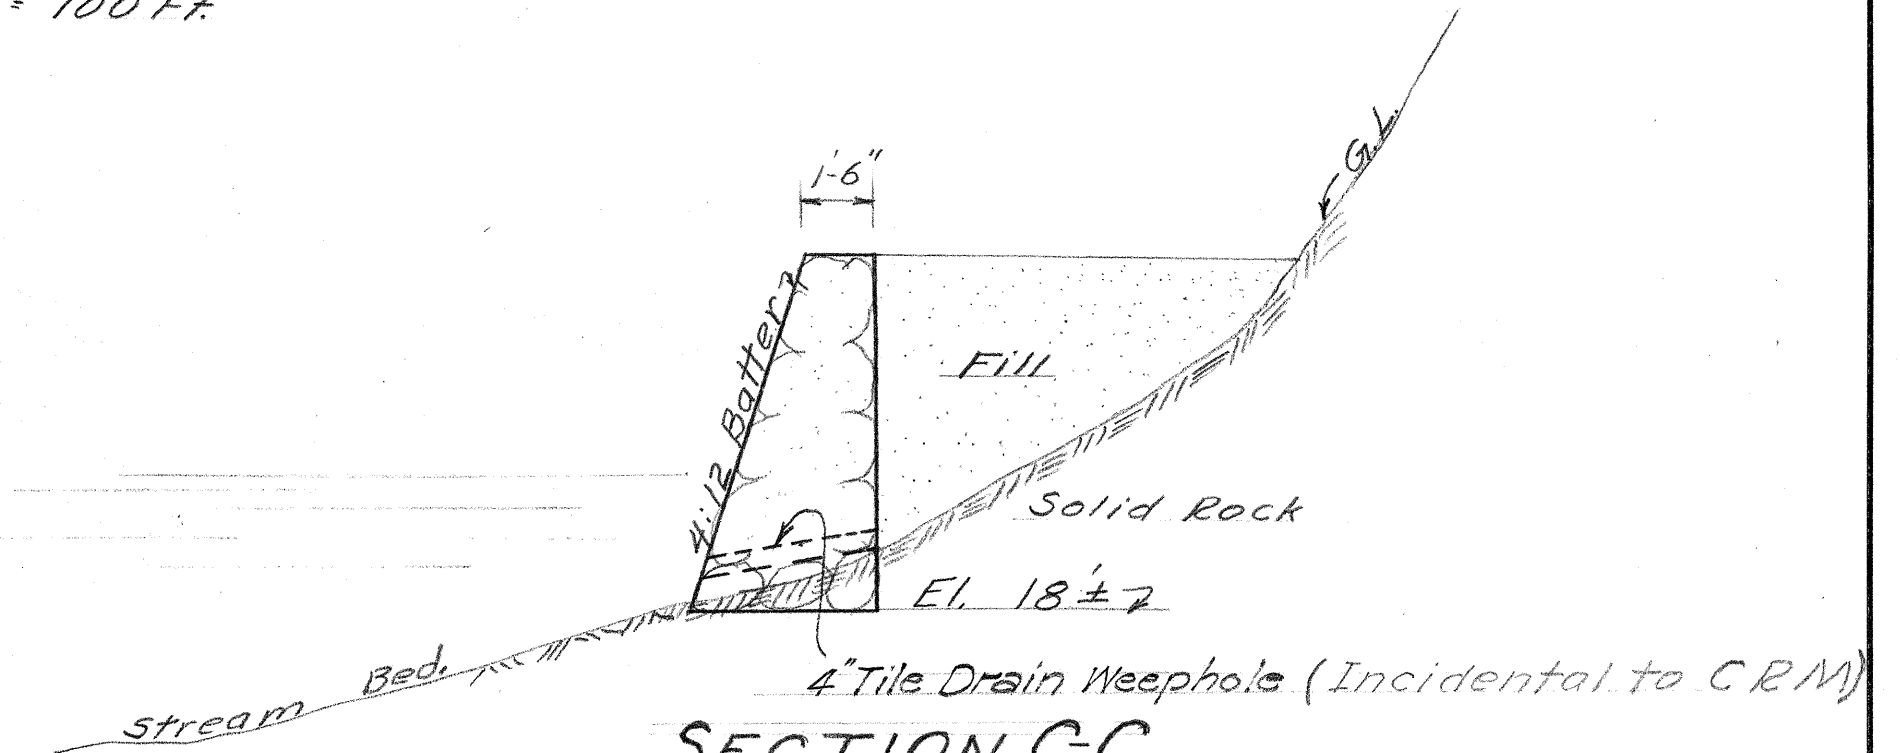

SECTION C-C
1/4" = 1 FT.

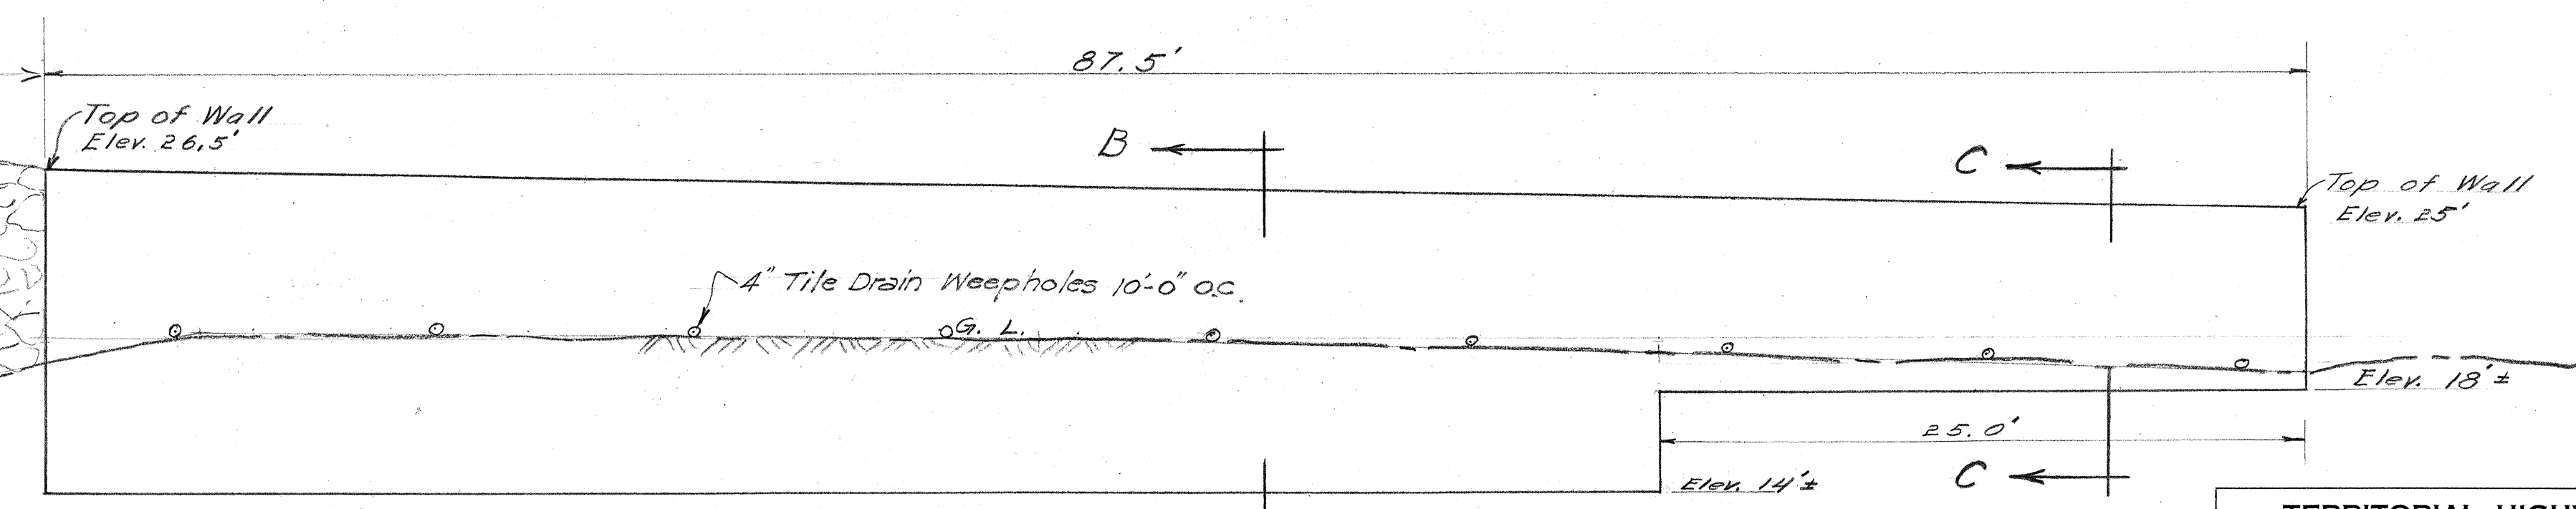

ELEVATION A-A
3/16" = 1 FT.

Est. Quantities	
C.R.M.	51 116 Cu.Yd.
EXCAVATION	80 130 Cu.Yd.

TERRITORIAL HIGHWAY DEPARTMENT
TERRITORY OF HAWAII
RETAINING WALL
HONOMU GULCH
Opposite Sta. 105+50
Hawaii Belt Road SDR-3(2)
July 1949

SHEET NO. / OF / SHEETS

5416.29

DESIGNED BY: R. B. B. 1/5
DRAWN BY: A. B. B. 1/5
CHECKED BY: A. B. B. 1/5
DATE: 6-19
NOTE: QUANTITIES CHECKED BY: A. B. B. 1/5