


GENERAL NOTES ON PAVEMENT & BASE COURSE

Pavement: Pavement shall be Asphalt Concrete Surface Course 2" compacted thickness-Use Mix III.


Base Course: Base course shall be Clinker Base Course, 6" compacted thickness, consisting of volcanic clinker material screened to pass a 3/4" square opening, and laid in one layer.

Sub-Base: Sub-base shall be a select material sub-base, 24" thick, consisting of either Type 'A' or Type 'B'.


All above courses subject to Specification and Special Provisions.

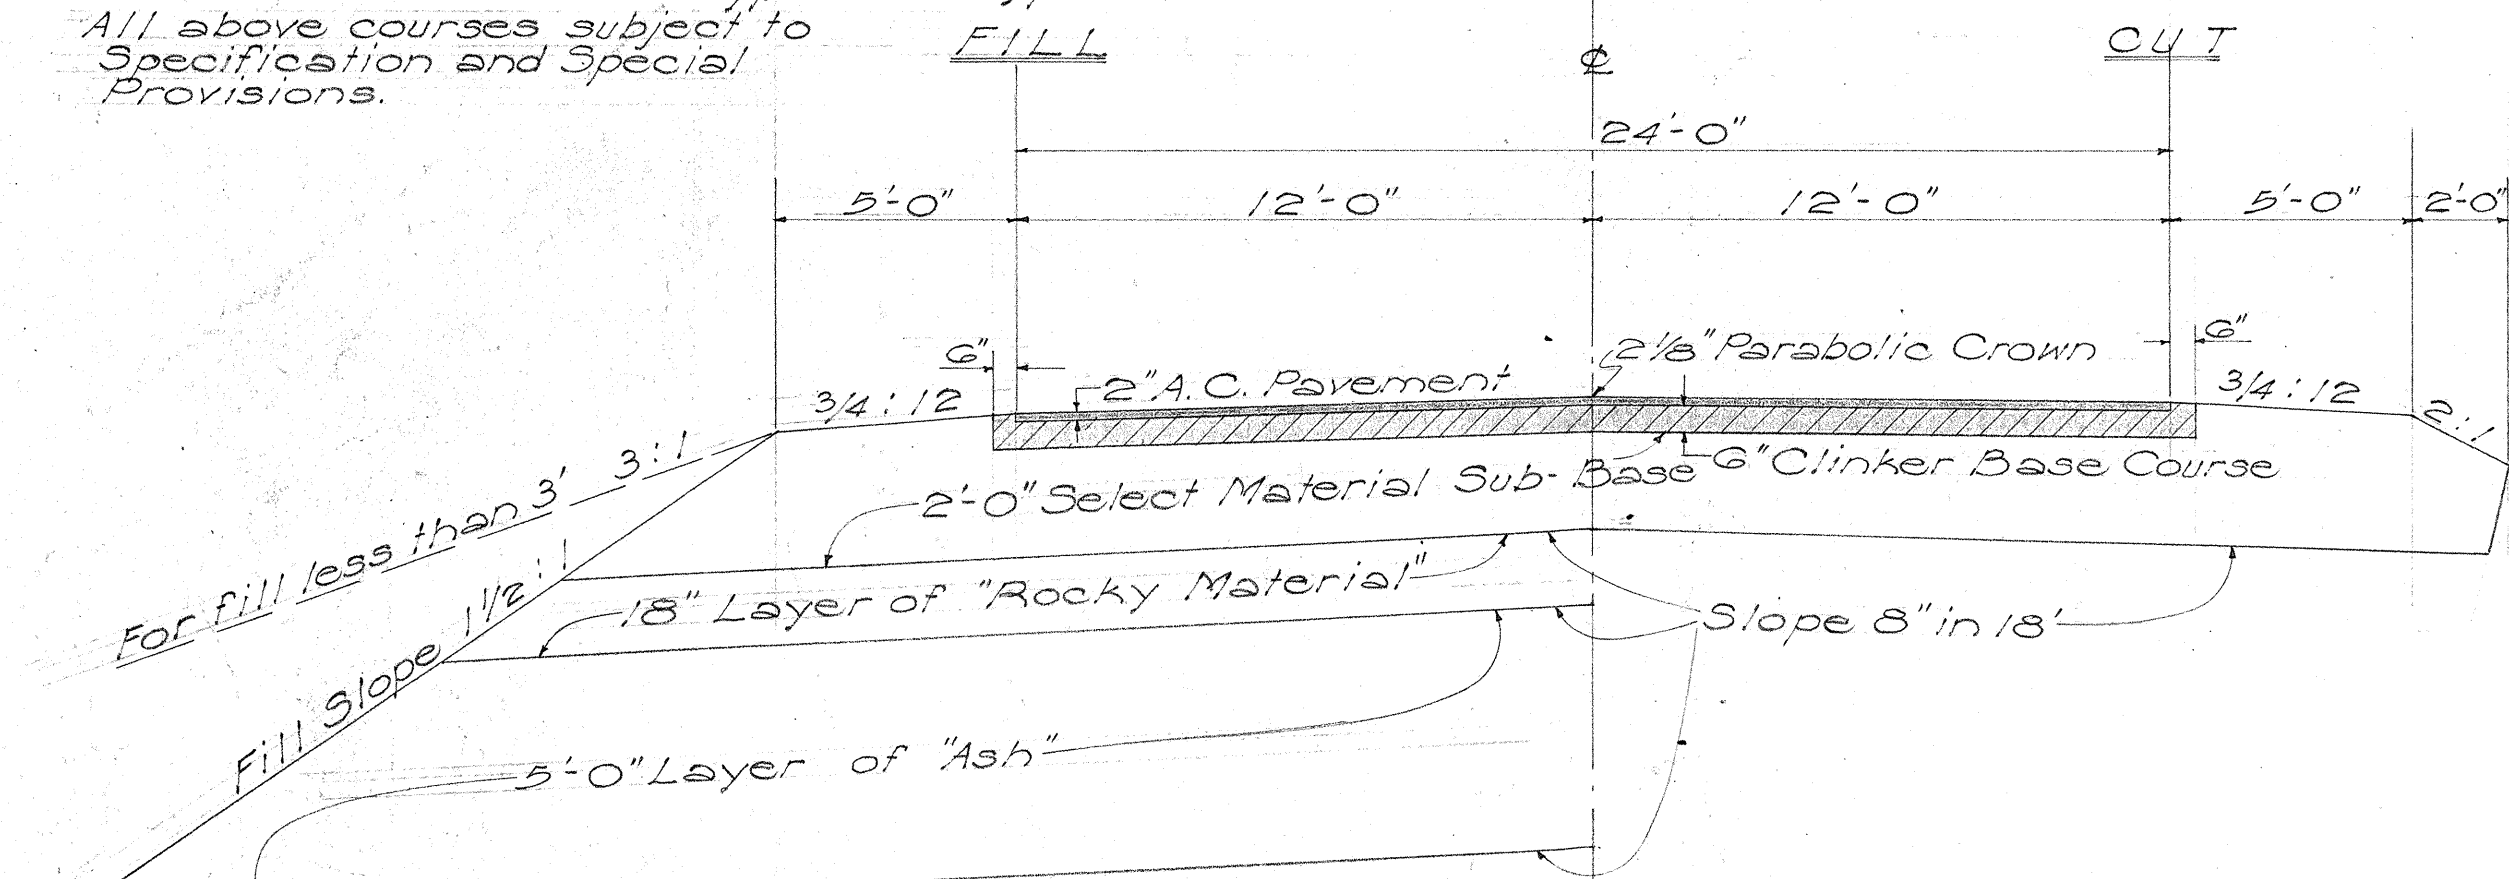


TYPICAL SECTION ON TANGENT
PROJECT NO. S.D.R. 3(2)
Scale: 1/4" = 1'-0"

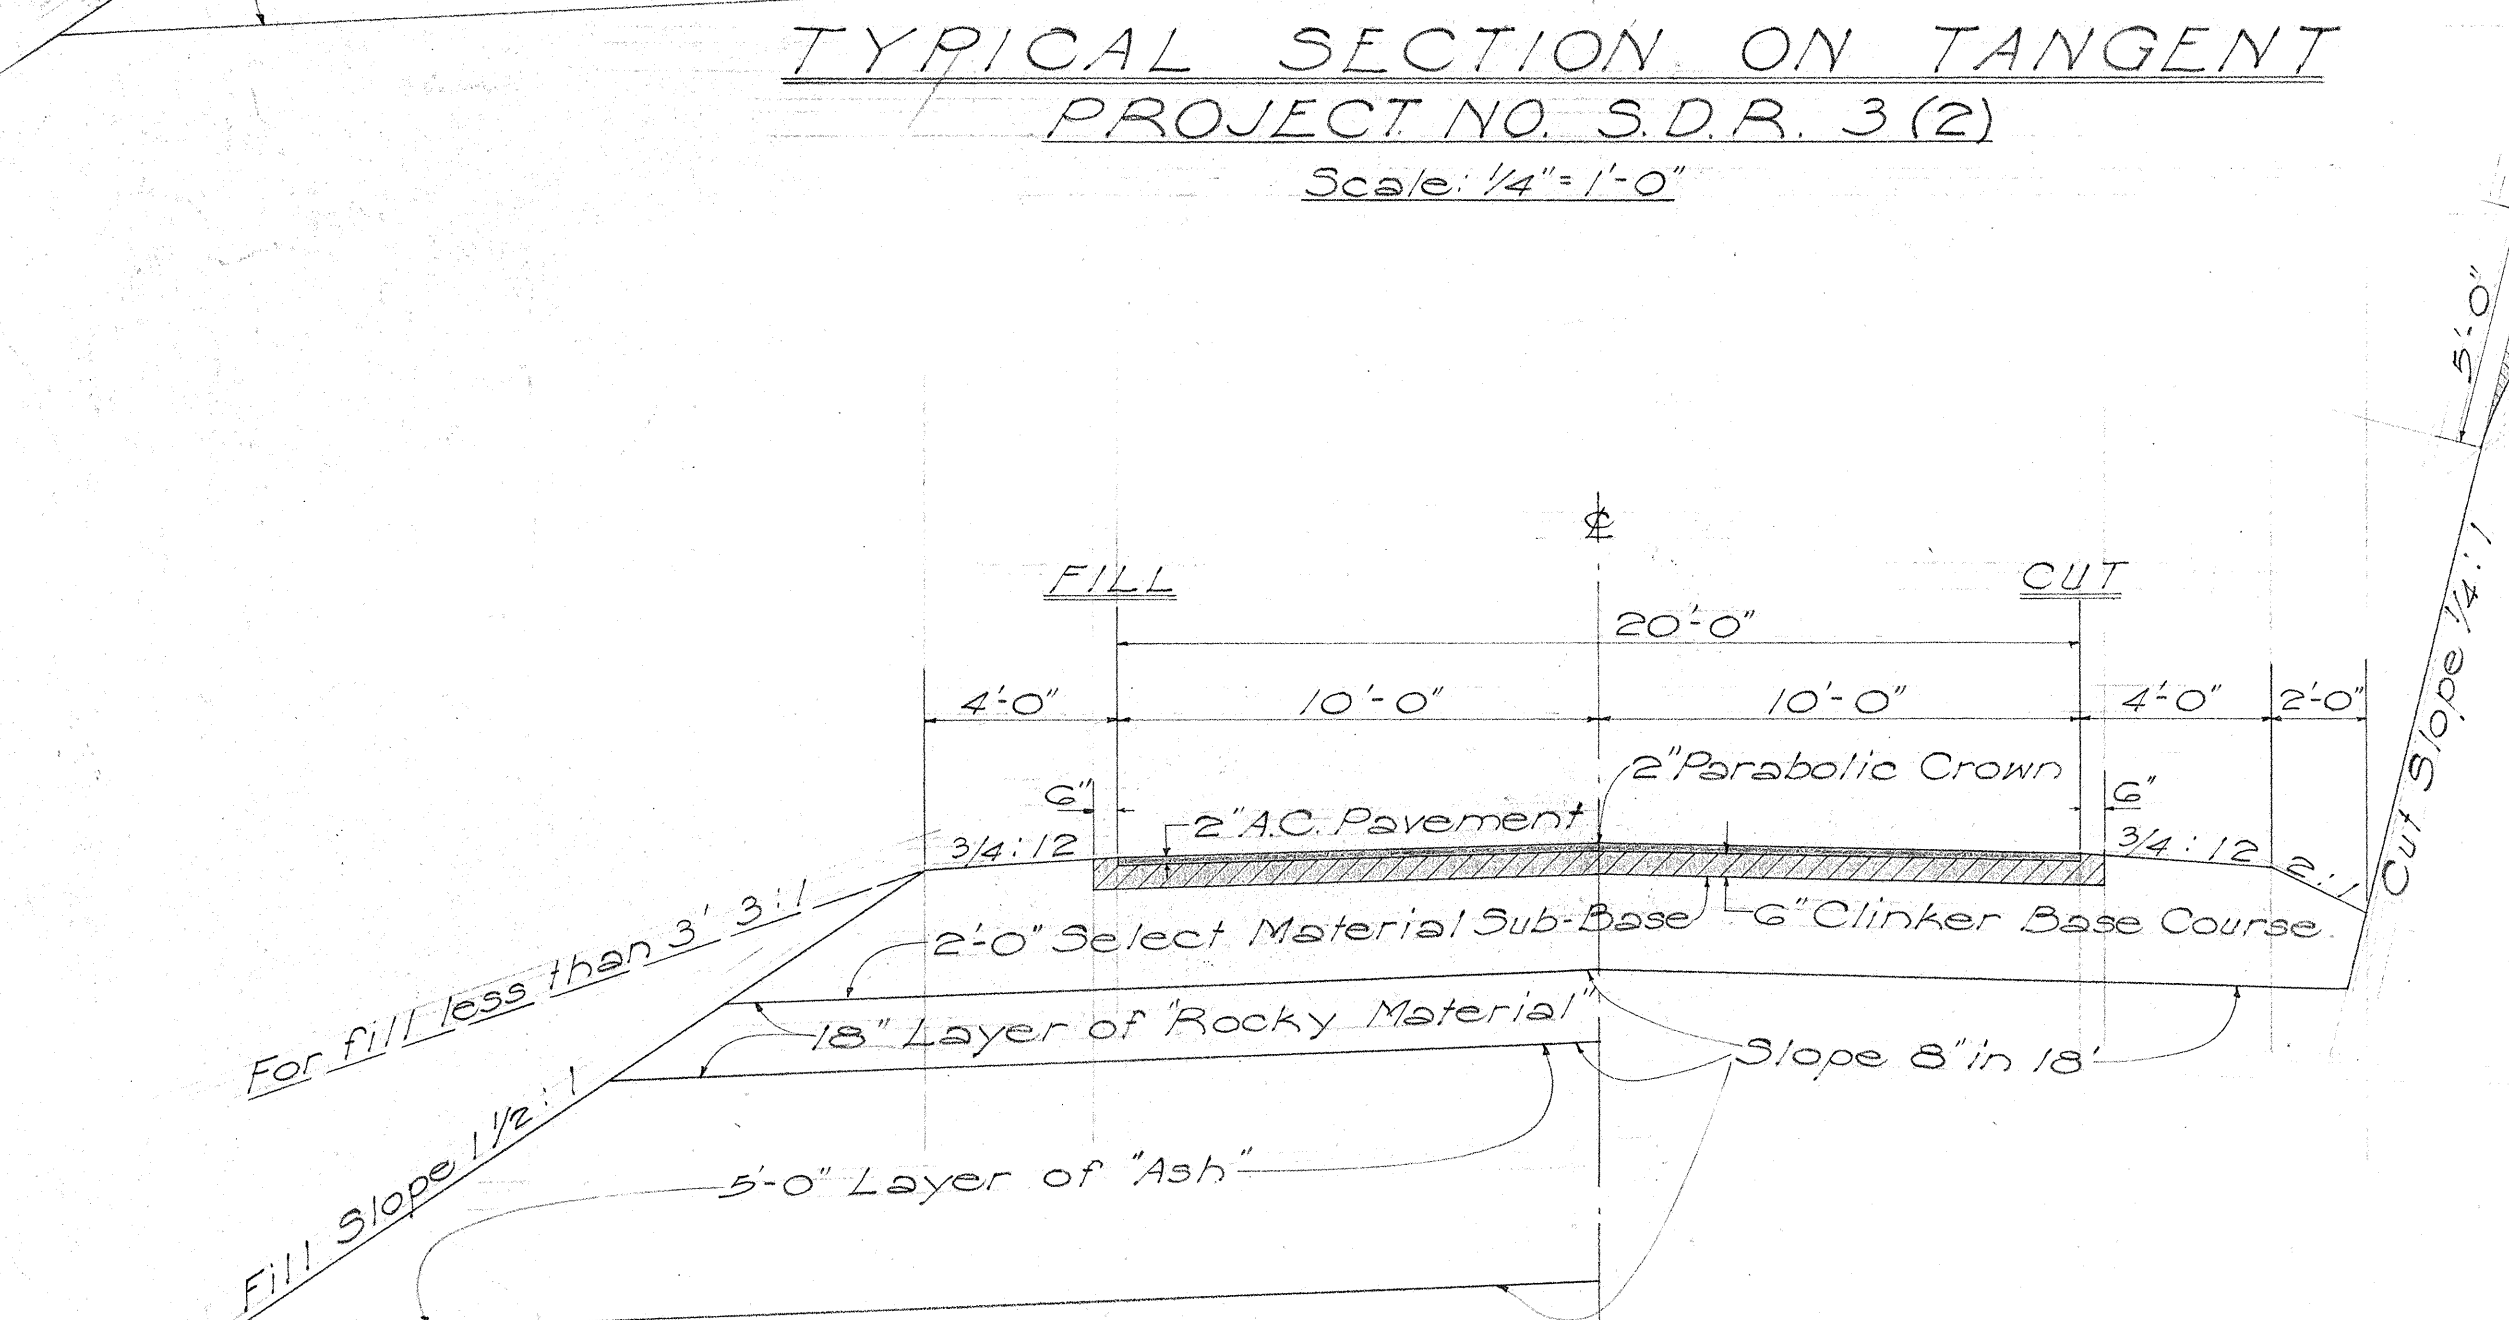

TYPICAL SECTION ON TANGENT
PROJECT NO. S 246 (1)
Scale: 1/4" = 1'-0"

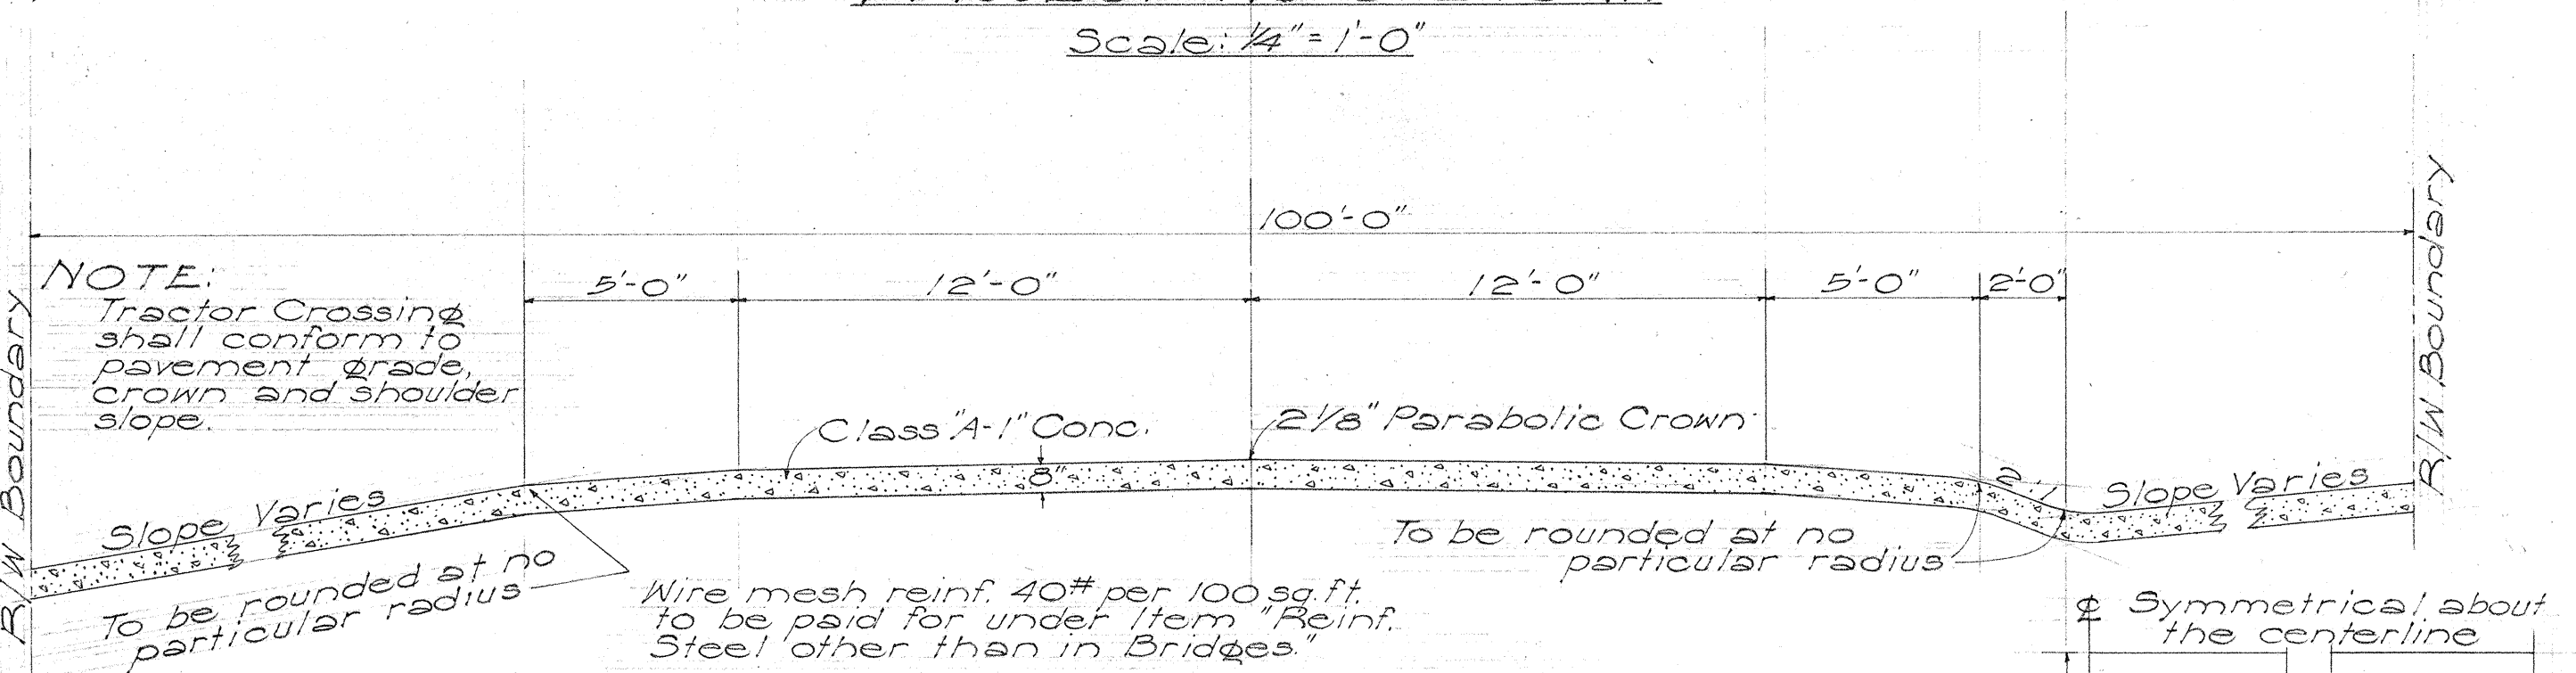


TRACTOR CROSSING
Scale: 1/4" = 1'-0"

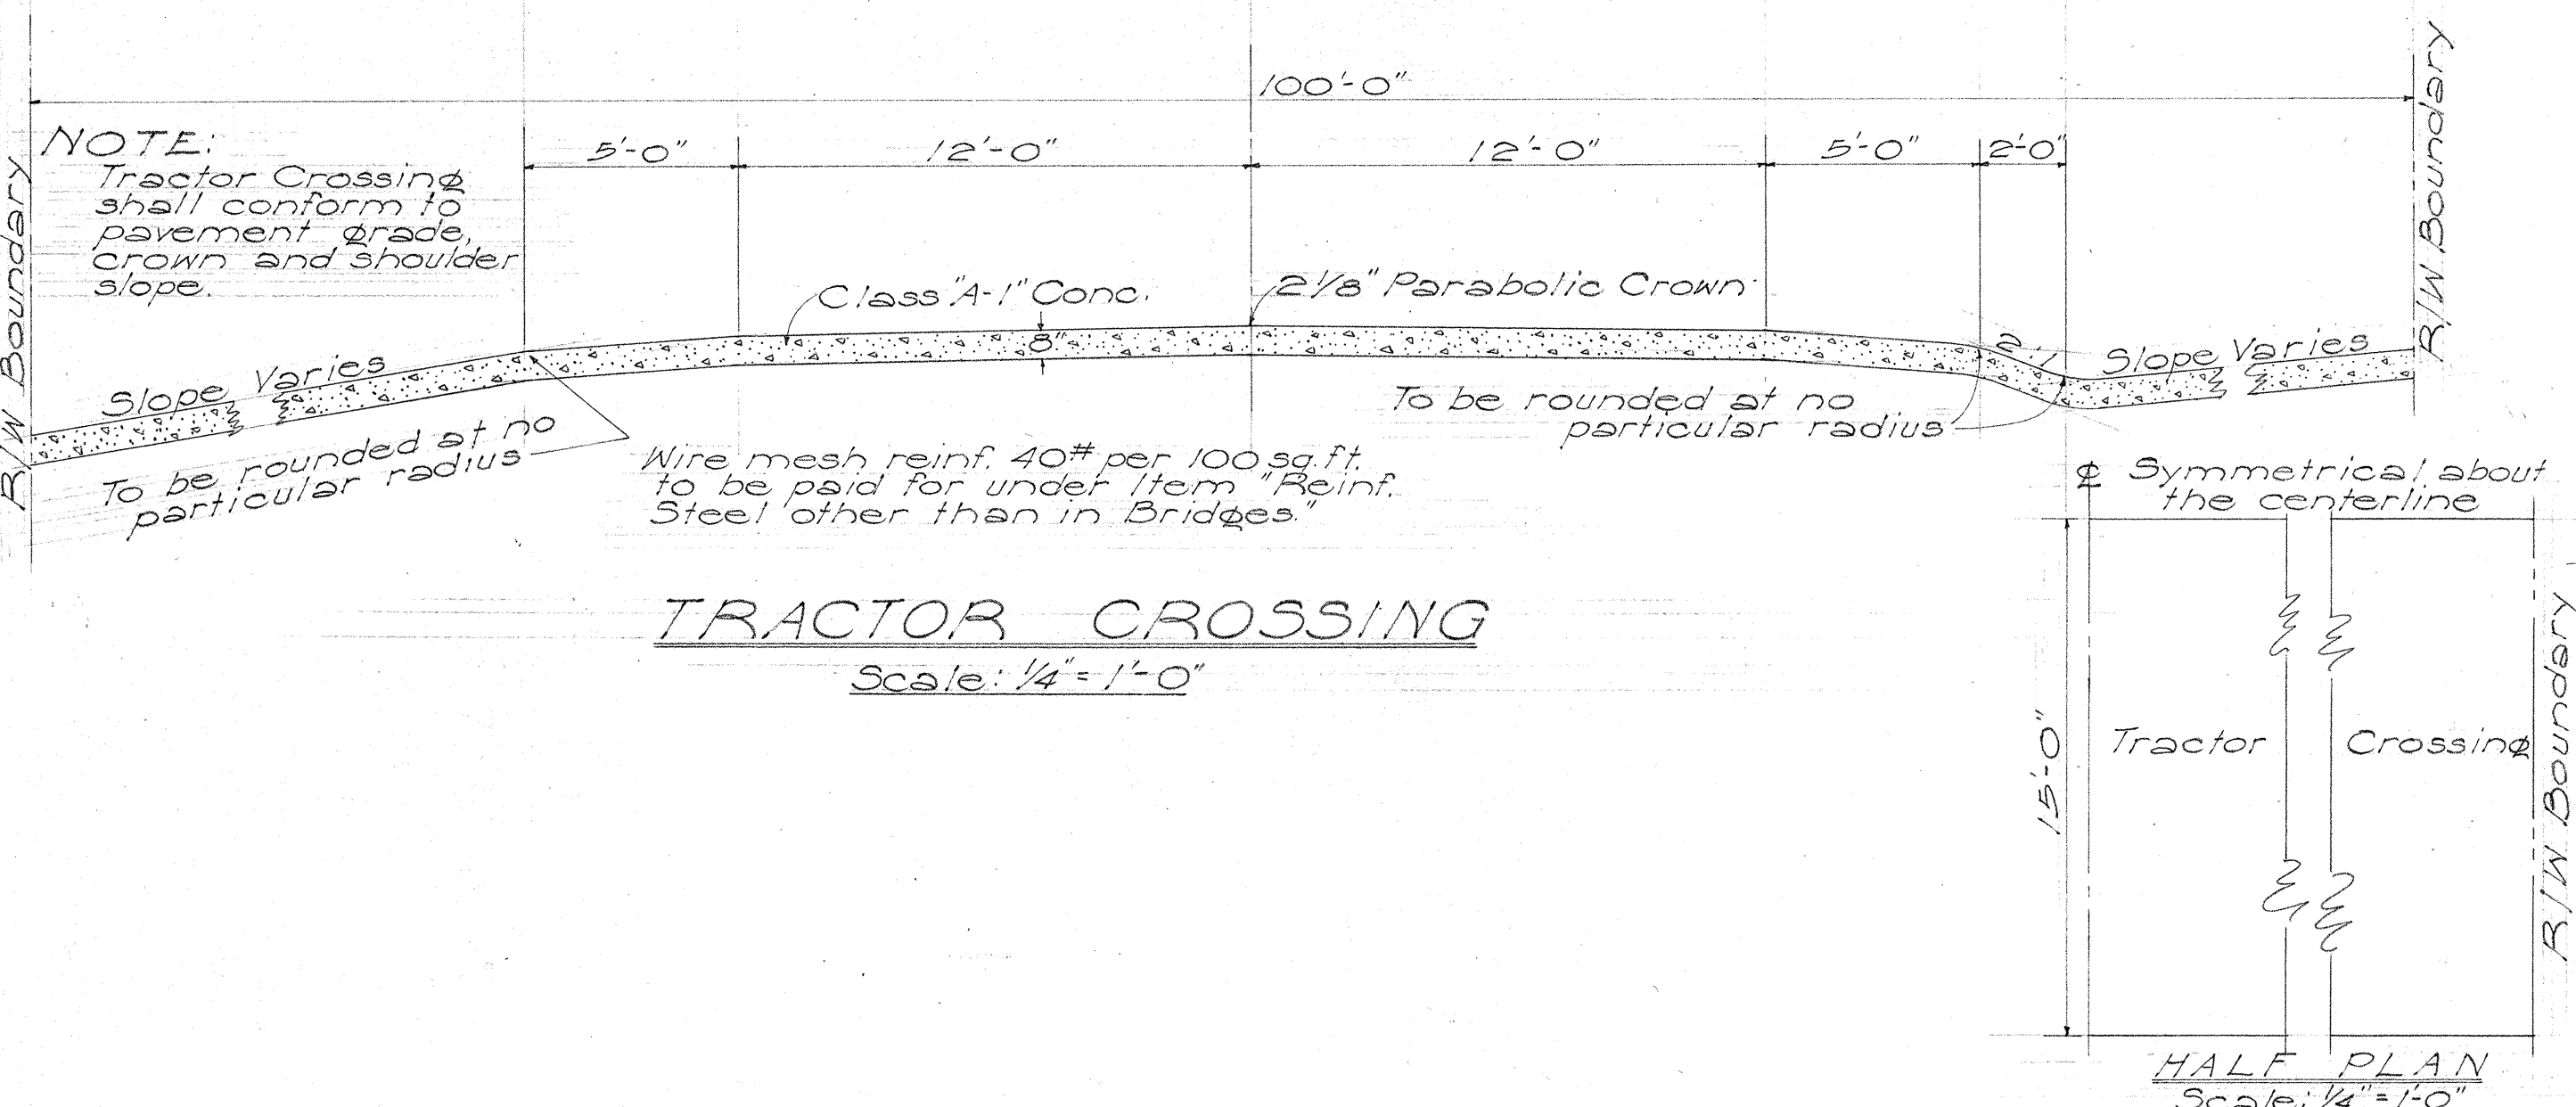

HALF PLAN
Scale: 1/4" = 1'-0"

NOTE:


In areas of "Special Excavation", namely between Sta. 02+00 and Sta. 103+00; Sta. 108+50 and Sta. 116+50; Sta. 126+50 and Sta. 133+00; Sta. 161+50 and Sta. 170+50; where rock will be encountered at subgrade, excavation 6" below subgrade, will be ordered by the Engineer. No Select Material Sub-Base will be required in these areas.

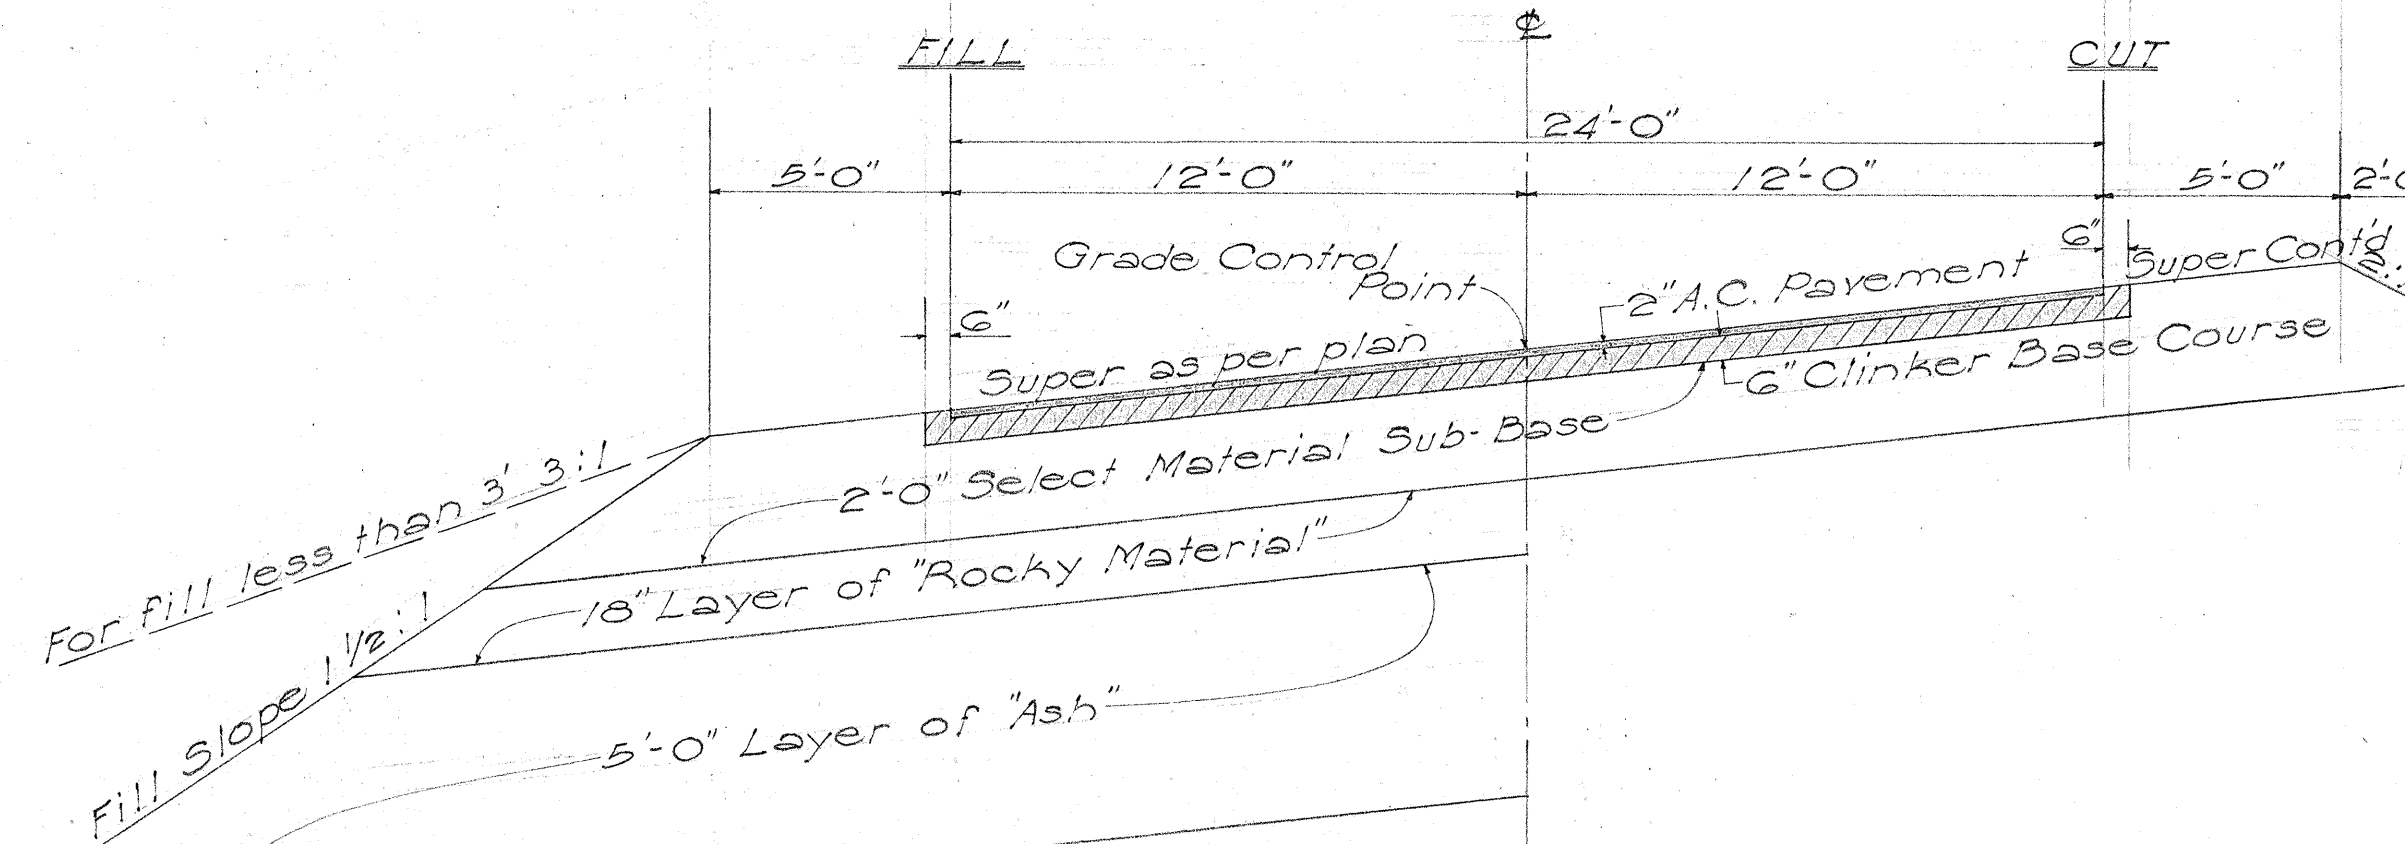


TYPICAL SECTION ON CURVE
PROJECT NO. S.D.R. 3(2)
Scale: 1/4" = 1'-0"

NOTE:

When superelevation is less than 0.063' per ft the slope of the shoulder on the lower side is 3/4:1 (min). When the super is greater than 0.063' per ft the shoulder slope is equal to rate of super.

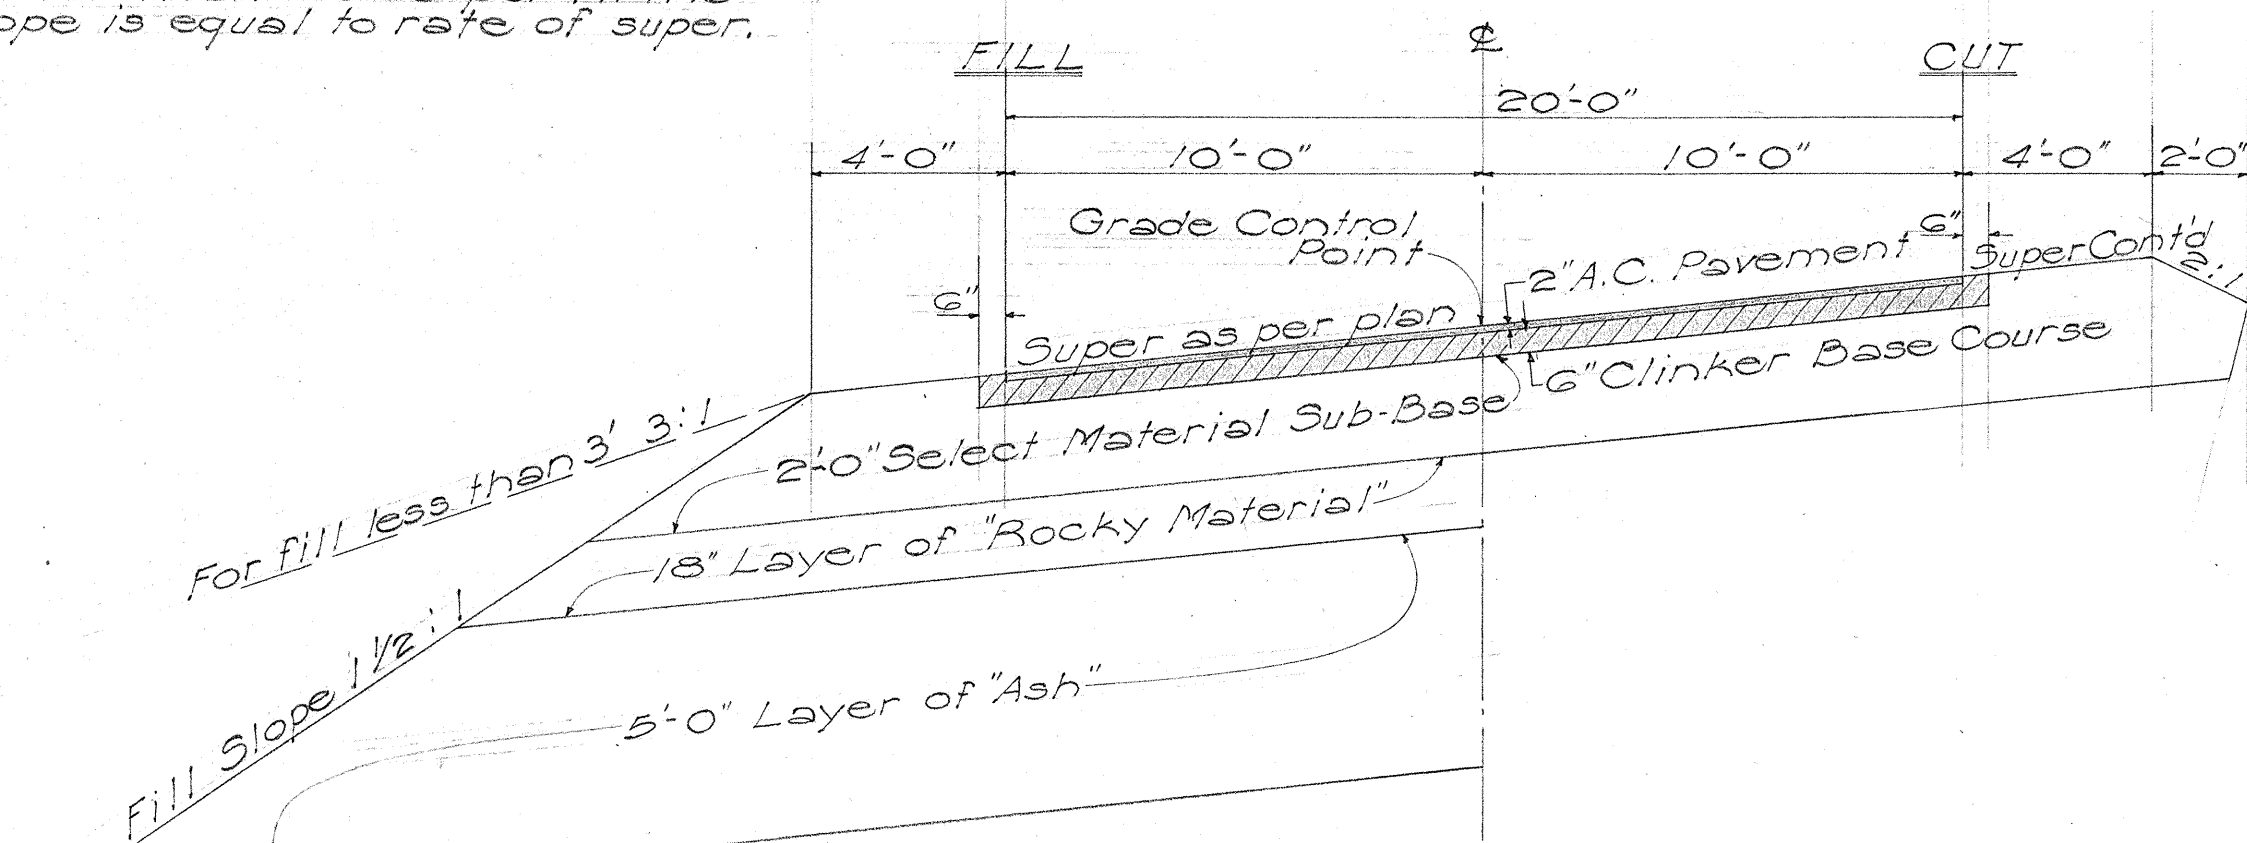

TYPICAL SECTION ON CURVE
PROJECT NO. S 246 (1)
Scale: 1/4" = 1'-0"

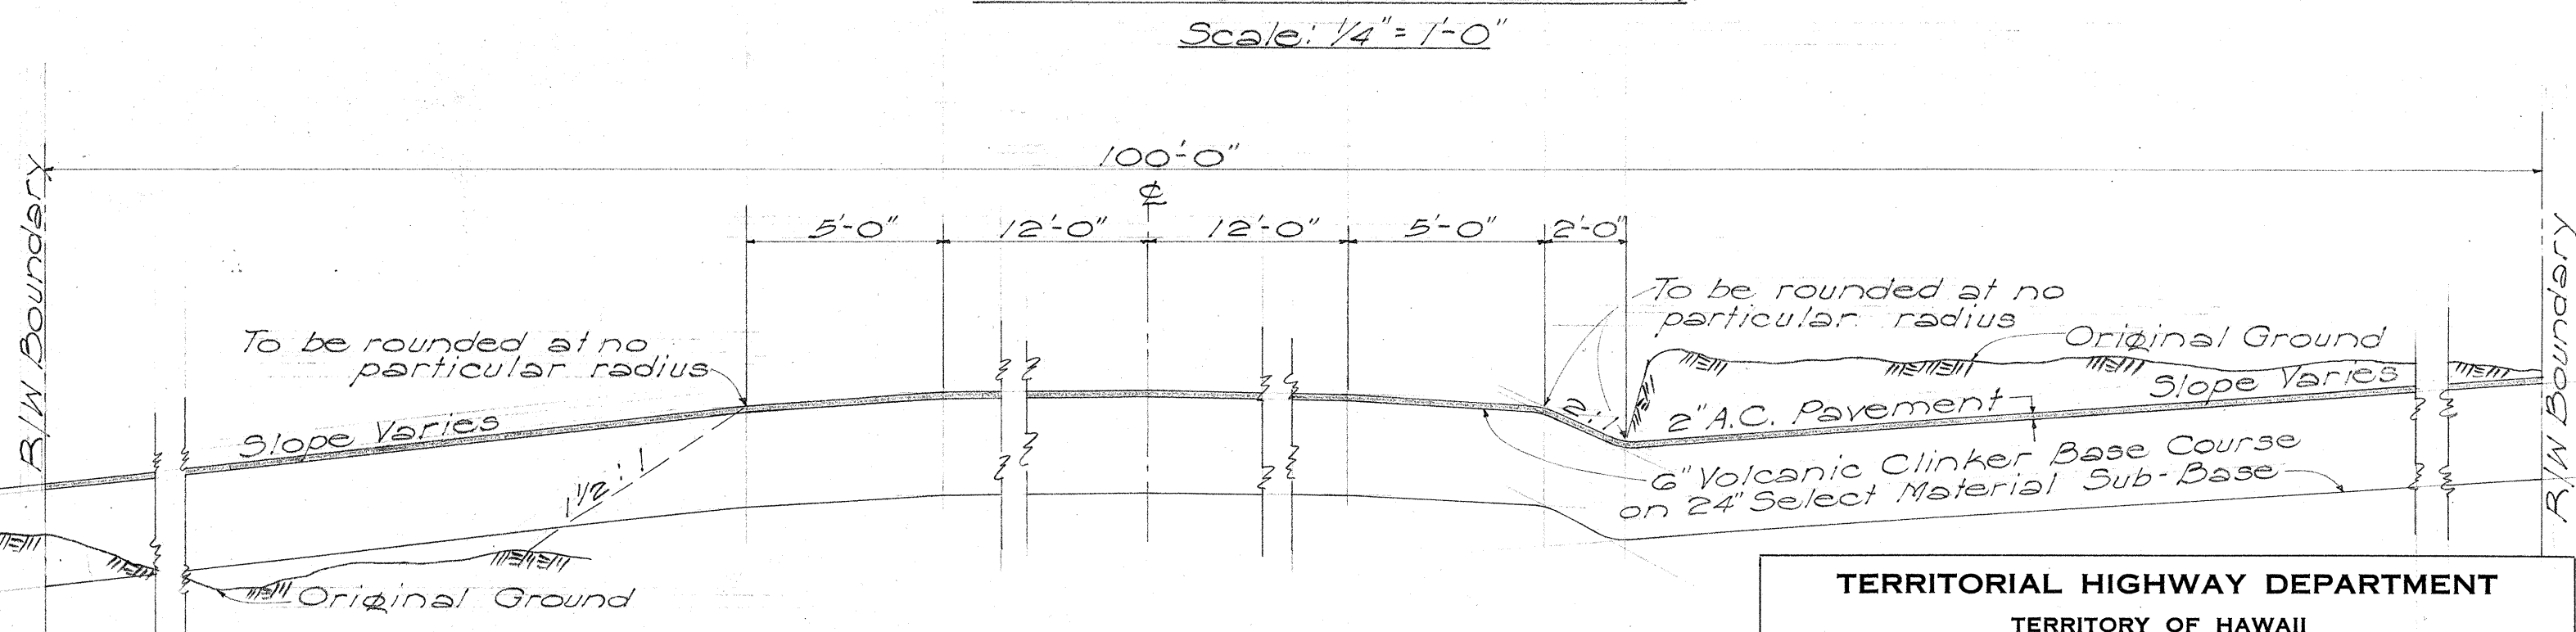

DETAIL OF SIDE ROAD APPROACHES
Scale: 1/4" = 1'-0"

FED. ROAD DIST. NO.	STATE	FED. AID PROJ. NO.	FISCAL YEAR	SHEET NO.	TOTAL SHEETS
HAWAII	HAW	SDR 3(2)	1940	2	3

NOTE:
Tops of cut slope are to be rounded as shown at the places indicated by the Engineer. He will require that this be done in all sand, earth and conglomerate material, but not solid rock, or in conglomerate that he believes will remain in a cemented state. Hand trimming rounded top of cut will be paid for on the linear foot basis as per Specification. Material excavated in the shaded area will be paid for under the item of Unclassified Excavation and Overhaul.

NOTE:
Construct furrow ditch as required.

TERRITORIAL HIGHWAY DEPARTMENT
TERRITORY OF HAWAII
TYPICAL SECTIONS
HAWAII BELT ROAD PROJ. No. SDR 3(2)
HONOLULU ROAD PROJ. No. S 246 (1)
Scale as shown Dec. 1940

SHEET No. OF SHEETS

5452.2, 5416.2