

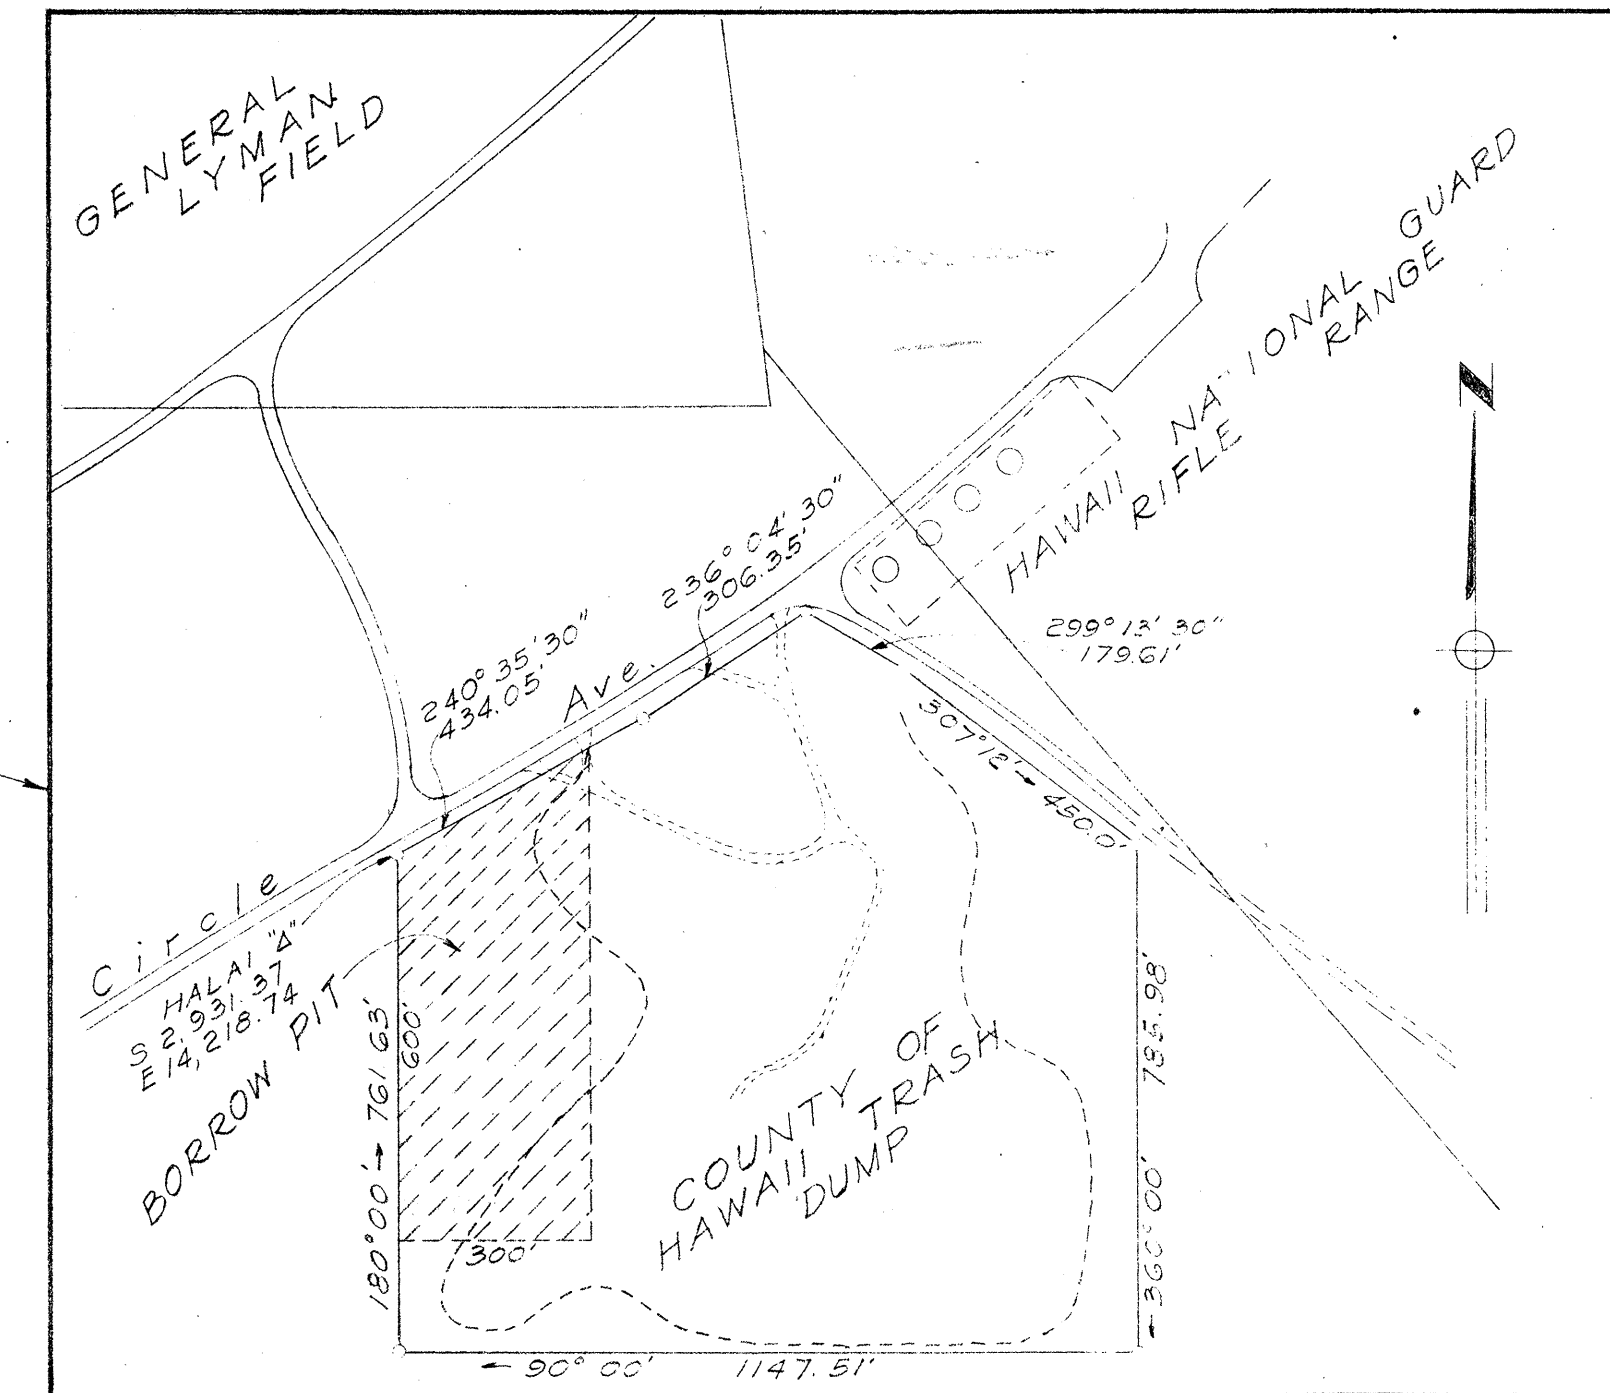


FED. ROAD DIST. NO.	STATE	FED. AID PROJ. NO.	FISCAL YEAR	SHEET NO.	TOTAL SHEETS
HAWAII	HAW.	SDR-50	1949	5	49

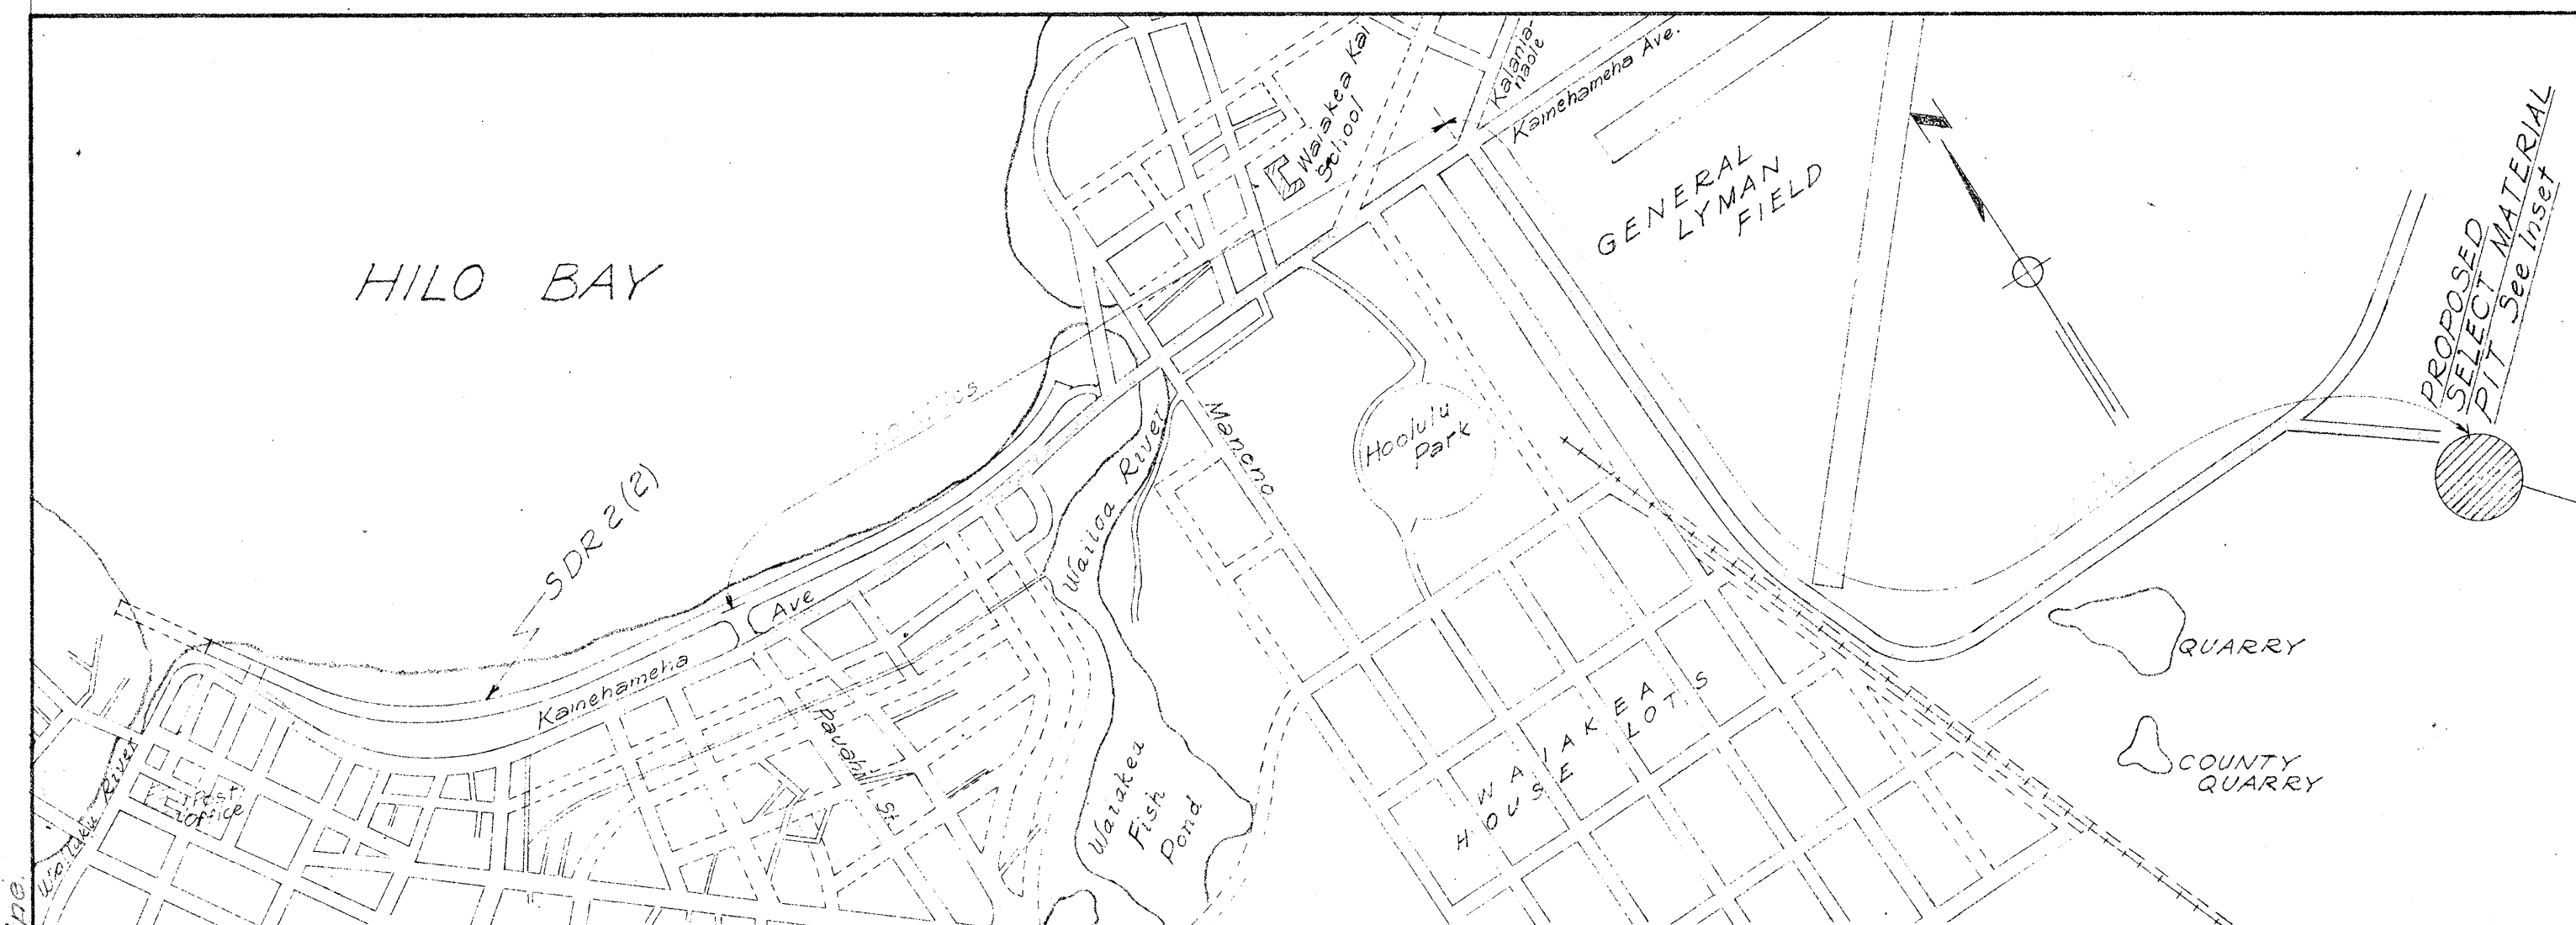

SELECT MATERIAL BORROW PIT
Scale: 1" = 300'

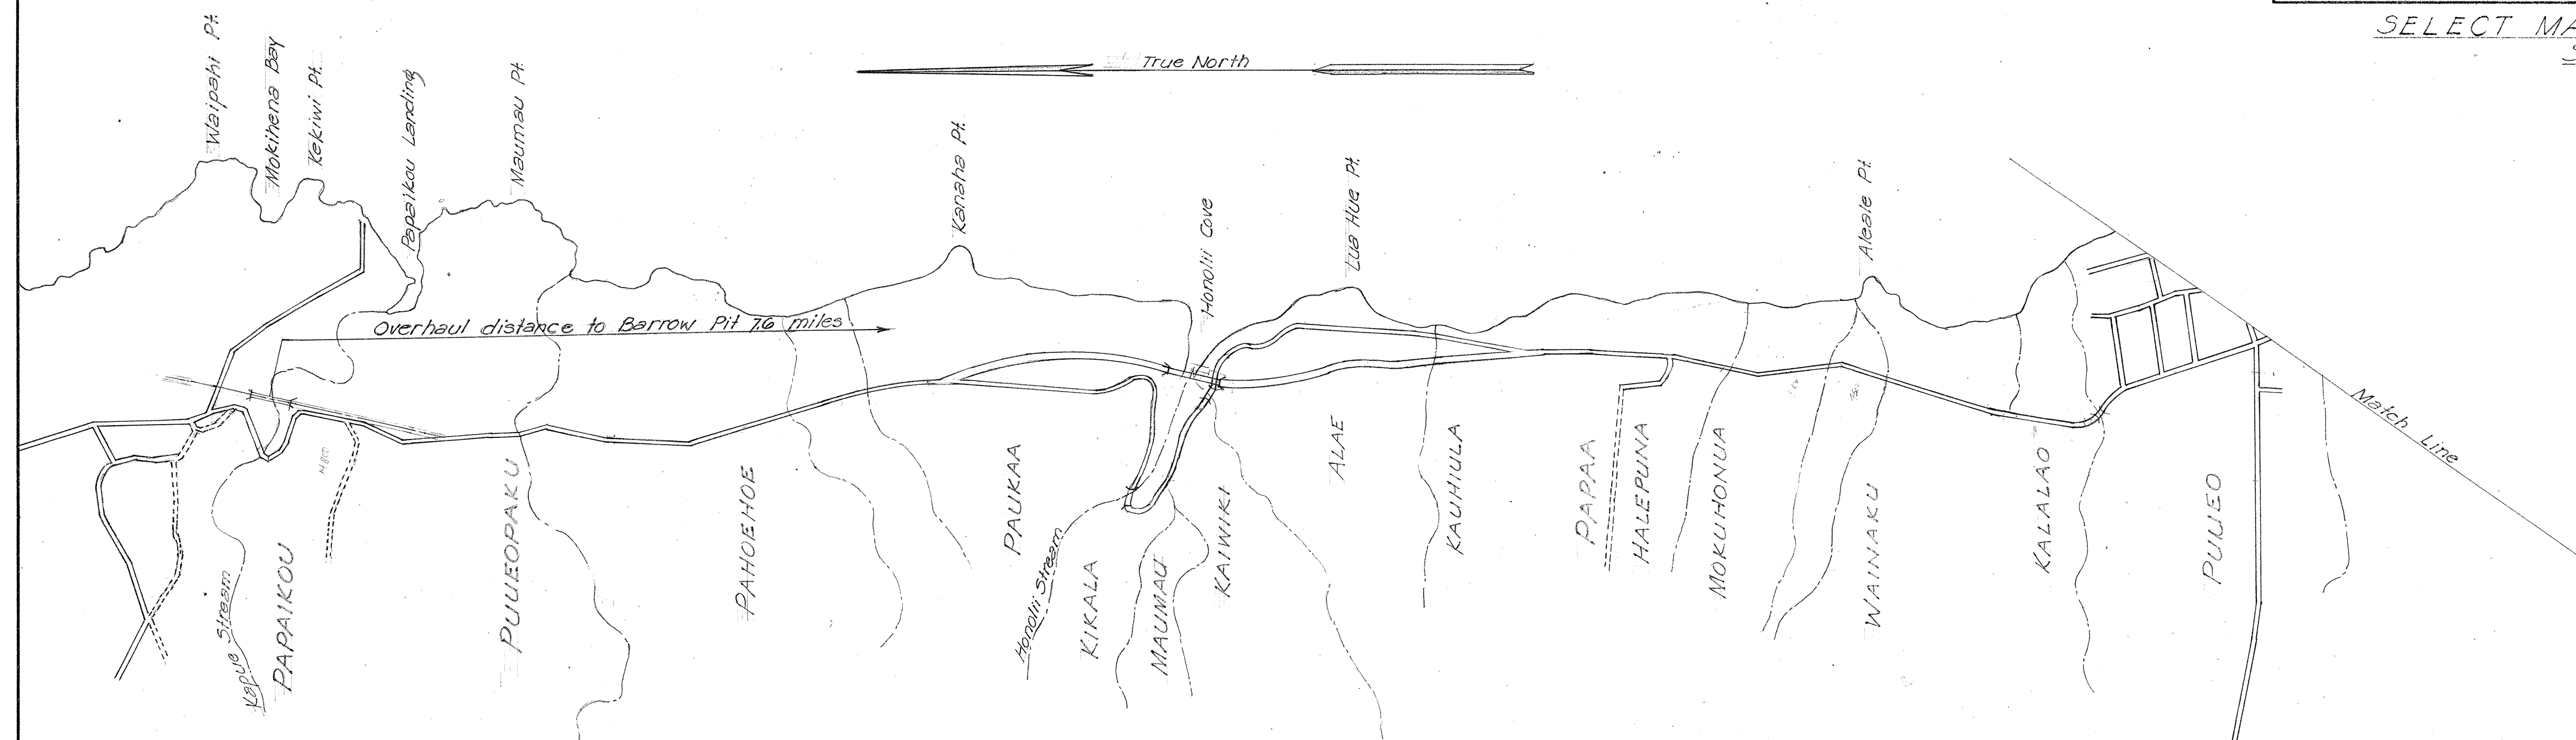

SKETCH SHOWING ROUTE TO BORROW PIT
Scale 1"=1000'0"

ORIGINAL PLAN	SURVEY PLOTTED BY _____		DATE _____
NOTE BOOK No. _____	DRAWN BY _____	DESIGNED BY _____	_____
	TRACED BY _____	QUANTITIES BY _____	_____
	QUANTITIES CHECKED BY _____	_____	_____
	CHECKED BY _____	_____	_____

TERRITORIAL HIGHWAY DEPARTMENT
TERRITORY OF HAWAII
LOCATION OF
BORROW PIT
HAWAII BELT ROAD
SDR 3(9)
1st Unit
December 1949