

φ

Ground

$\frac{3}{4}:1$

$\frac{3}{4}:1$

10'-0"

TYPICAL CHANNEL SECTION

Sta. 6B+00 P.T.



Scale: 1"=10'



OF
CHANNEL CHANGE
KAAHAKINI STREAM

SCALE: HOR: 1" = 50'
VER: 1" = 10'

FED. ROAD DIST. NO.	STATE	FED. AID PROJ. NO.	FISCAL YEAR	SHEET NO.	TOTAL SHEETS

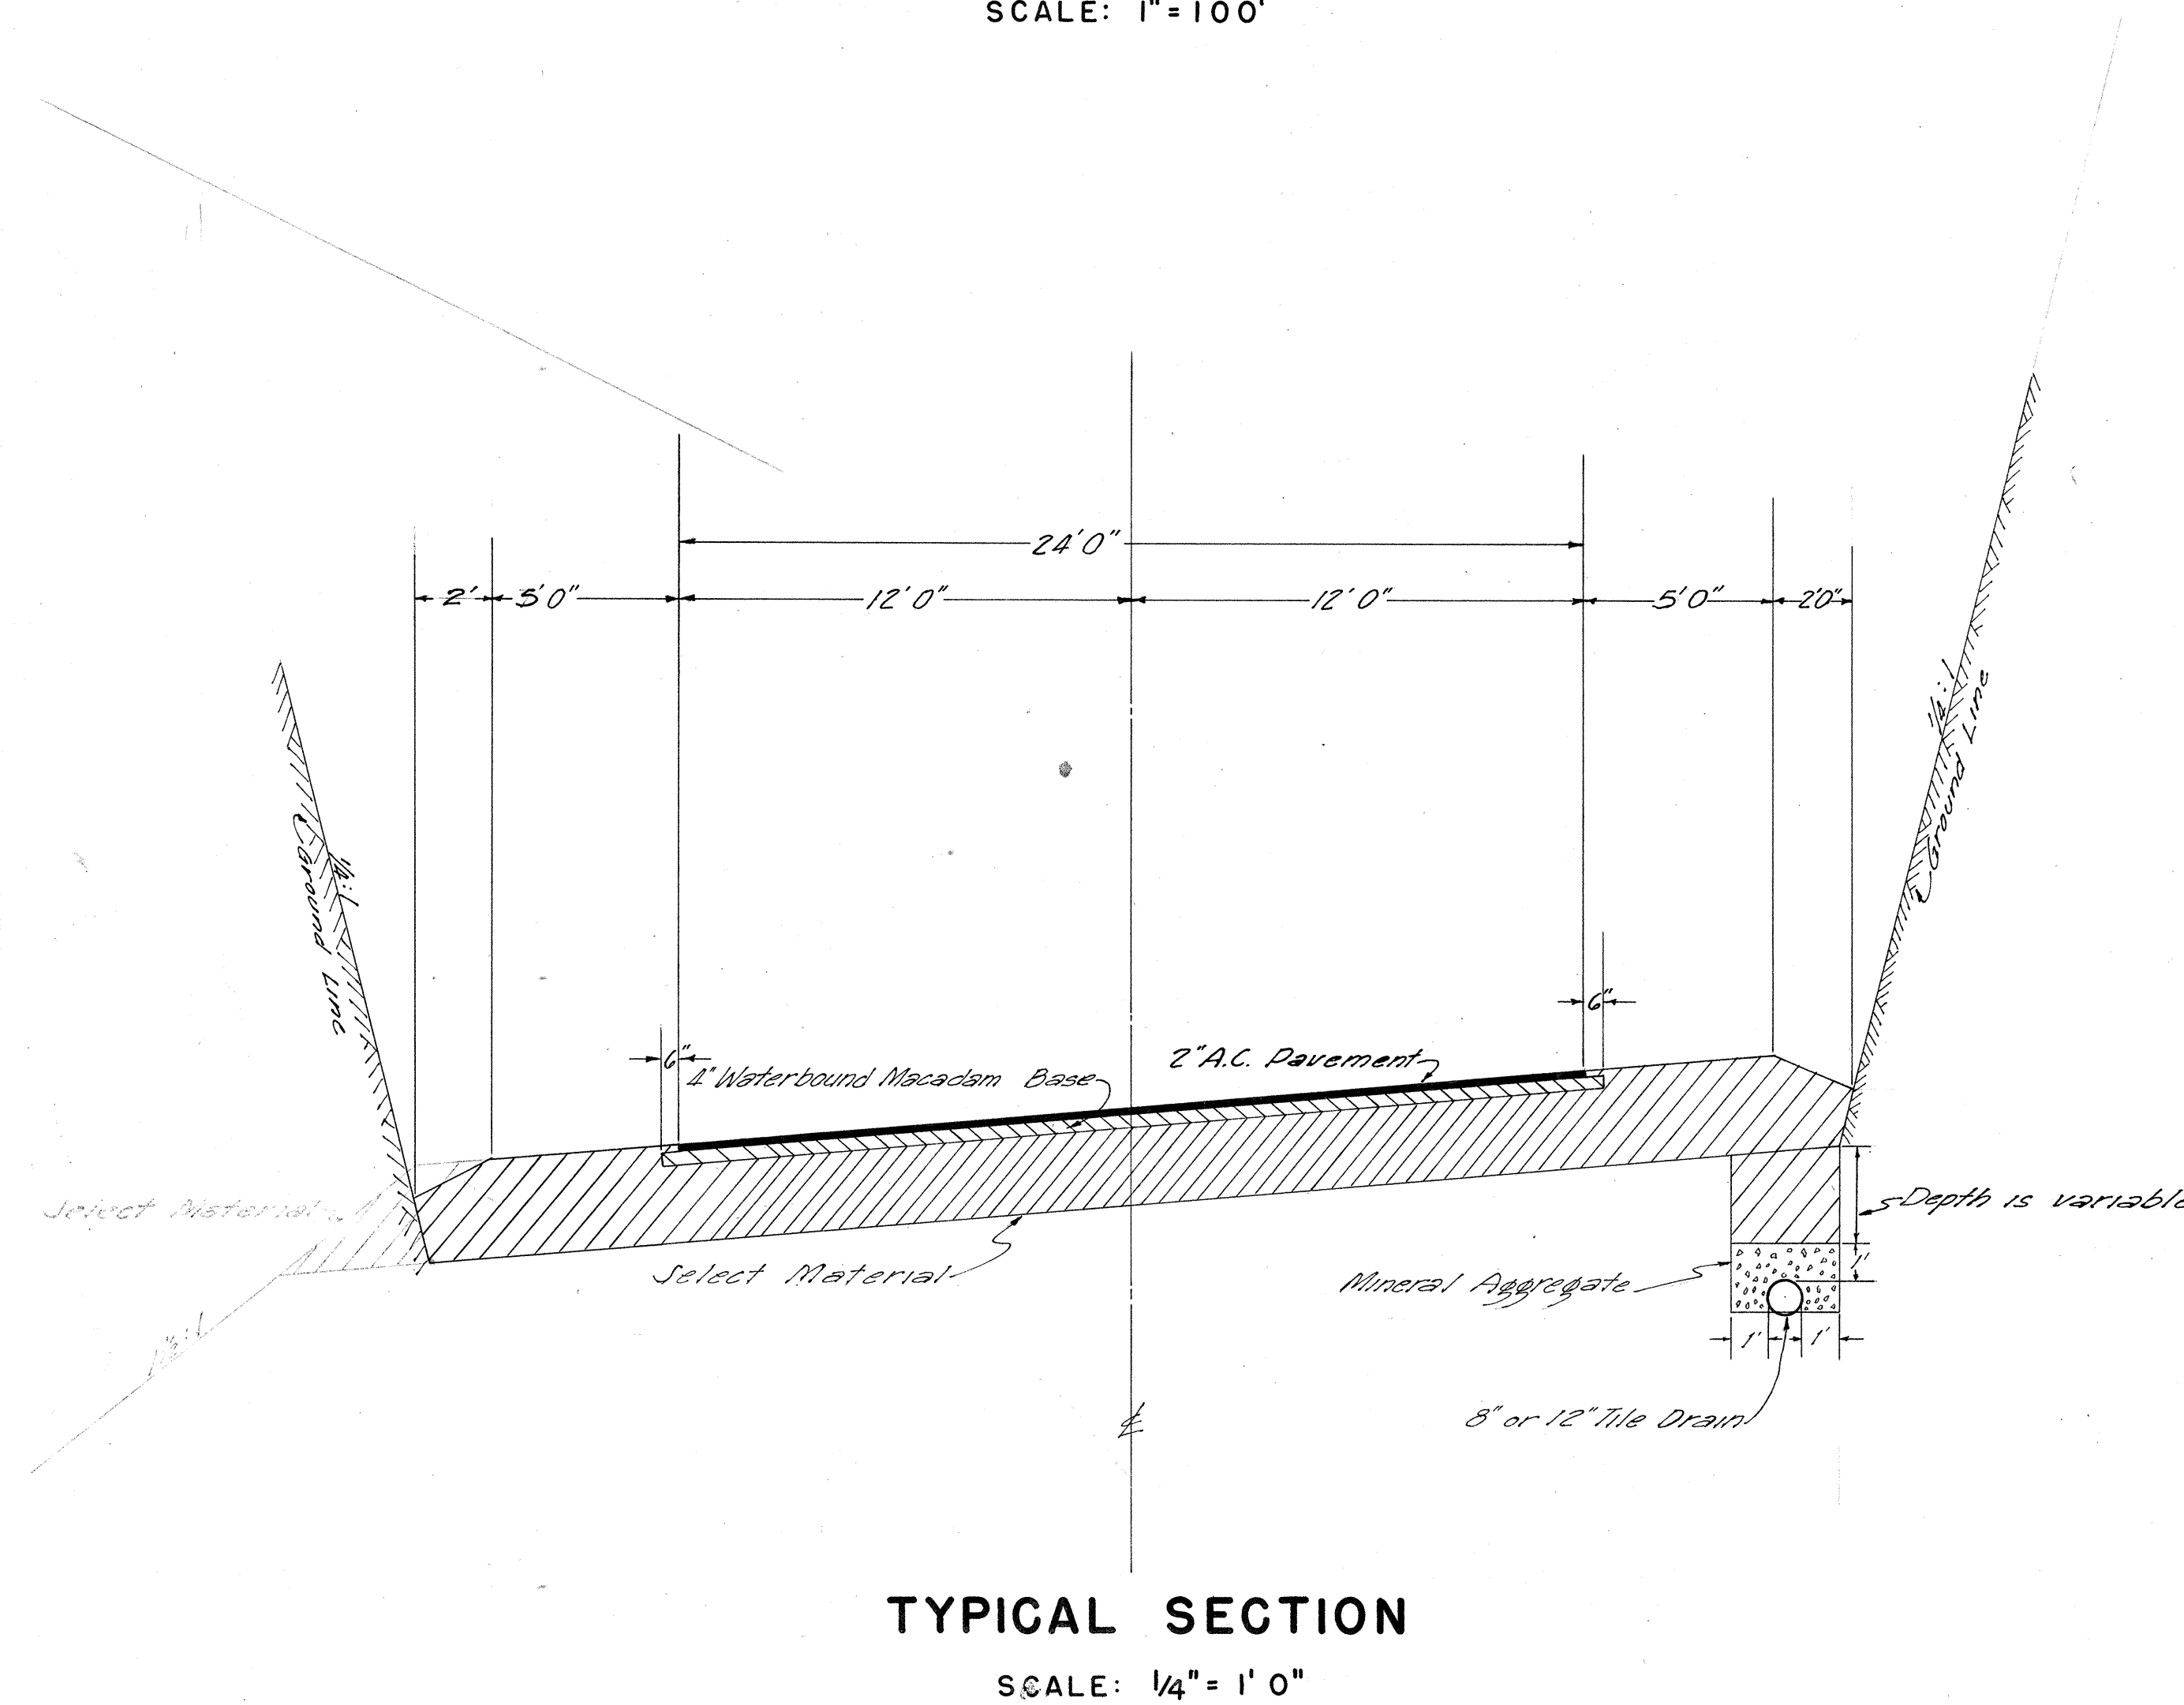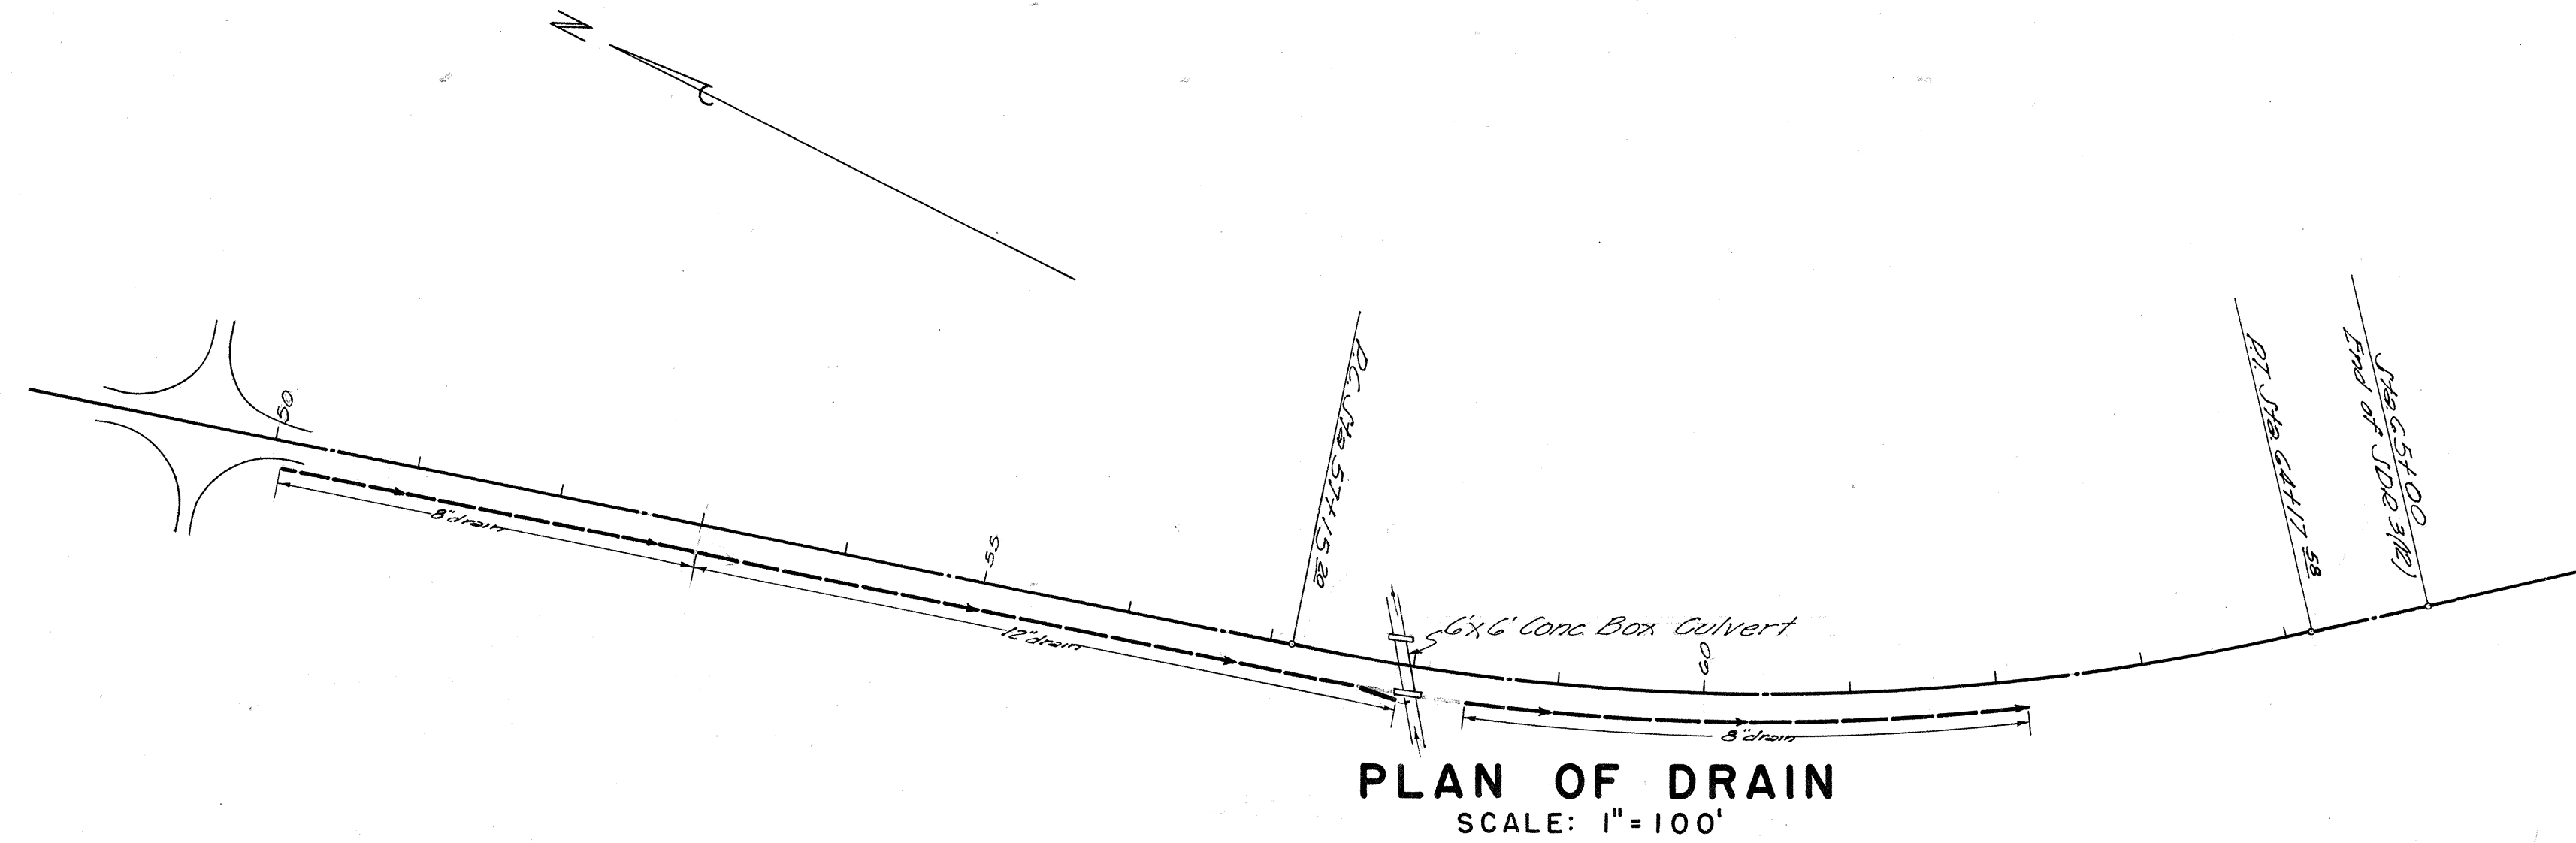

ORIGINAL PLAN	SURVEY PLOTTED BY	DATE
NOTE BOOK No.	DESIGNED BY	
	DRAWN BY	
	CHECKED BY	
	QUANTITIES CHECKED BY	

TERRITORIAL HIGHWAY DEPARTMENT
TERRITORY OF HAWAII
8" & 12" TILE DRAIN
Sta. 50+00 to 62+20
HAWAII BELT ROAD PROJ. SDR 3(12)
SCALE AS SHOWN
SHEET No. OF SHEETS