

9-13-50
9-12-50


GENERAL NOTES ON PAVEMENT AND BASE COURSE

PAVEMENT - Pavement shall be Asphalt Concrete Surface Course 2" compacted thickness - Use Mix III.


BASE COURSE - Base Course shall be Waterbound Macadam Base Course, 4" compacted thickness consisting of Mineral Aggregate (Coarse Rock Size No 2 (2 1/2 - 3/4) and Filler (1/2 - 100).

SUB BASE - Sub Base shall be Select Material Sub Base 2" thick.


All the above courses subject to Special Provisions and Specifications.

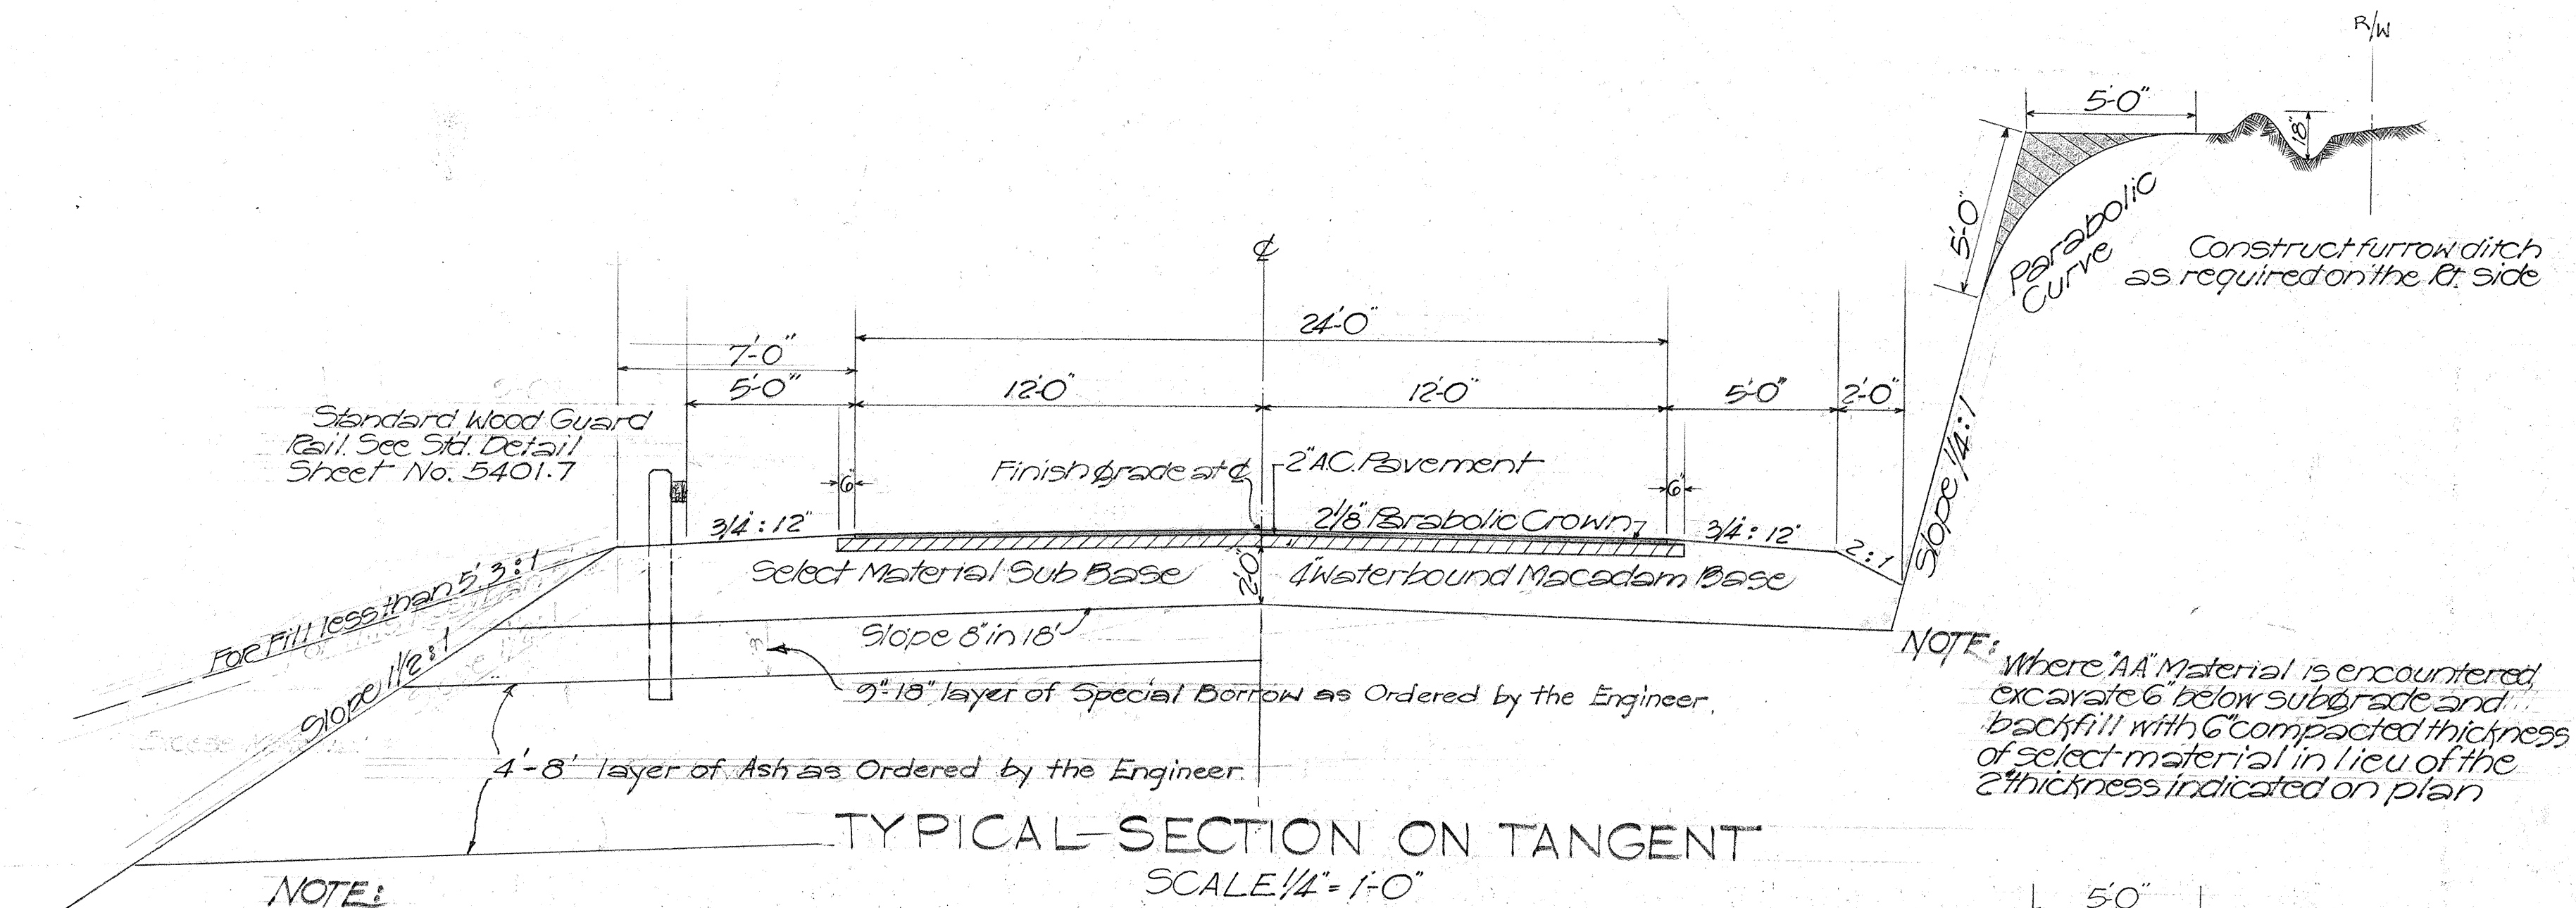

NOTE: When super-elevation is less than .063 ft. per ft. the slope of the shoulder on the lower side is 3/4" : 12" (min). When the super is greater than .063 ft. per ft. the shoulder slope is equal to the rate of super.

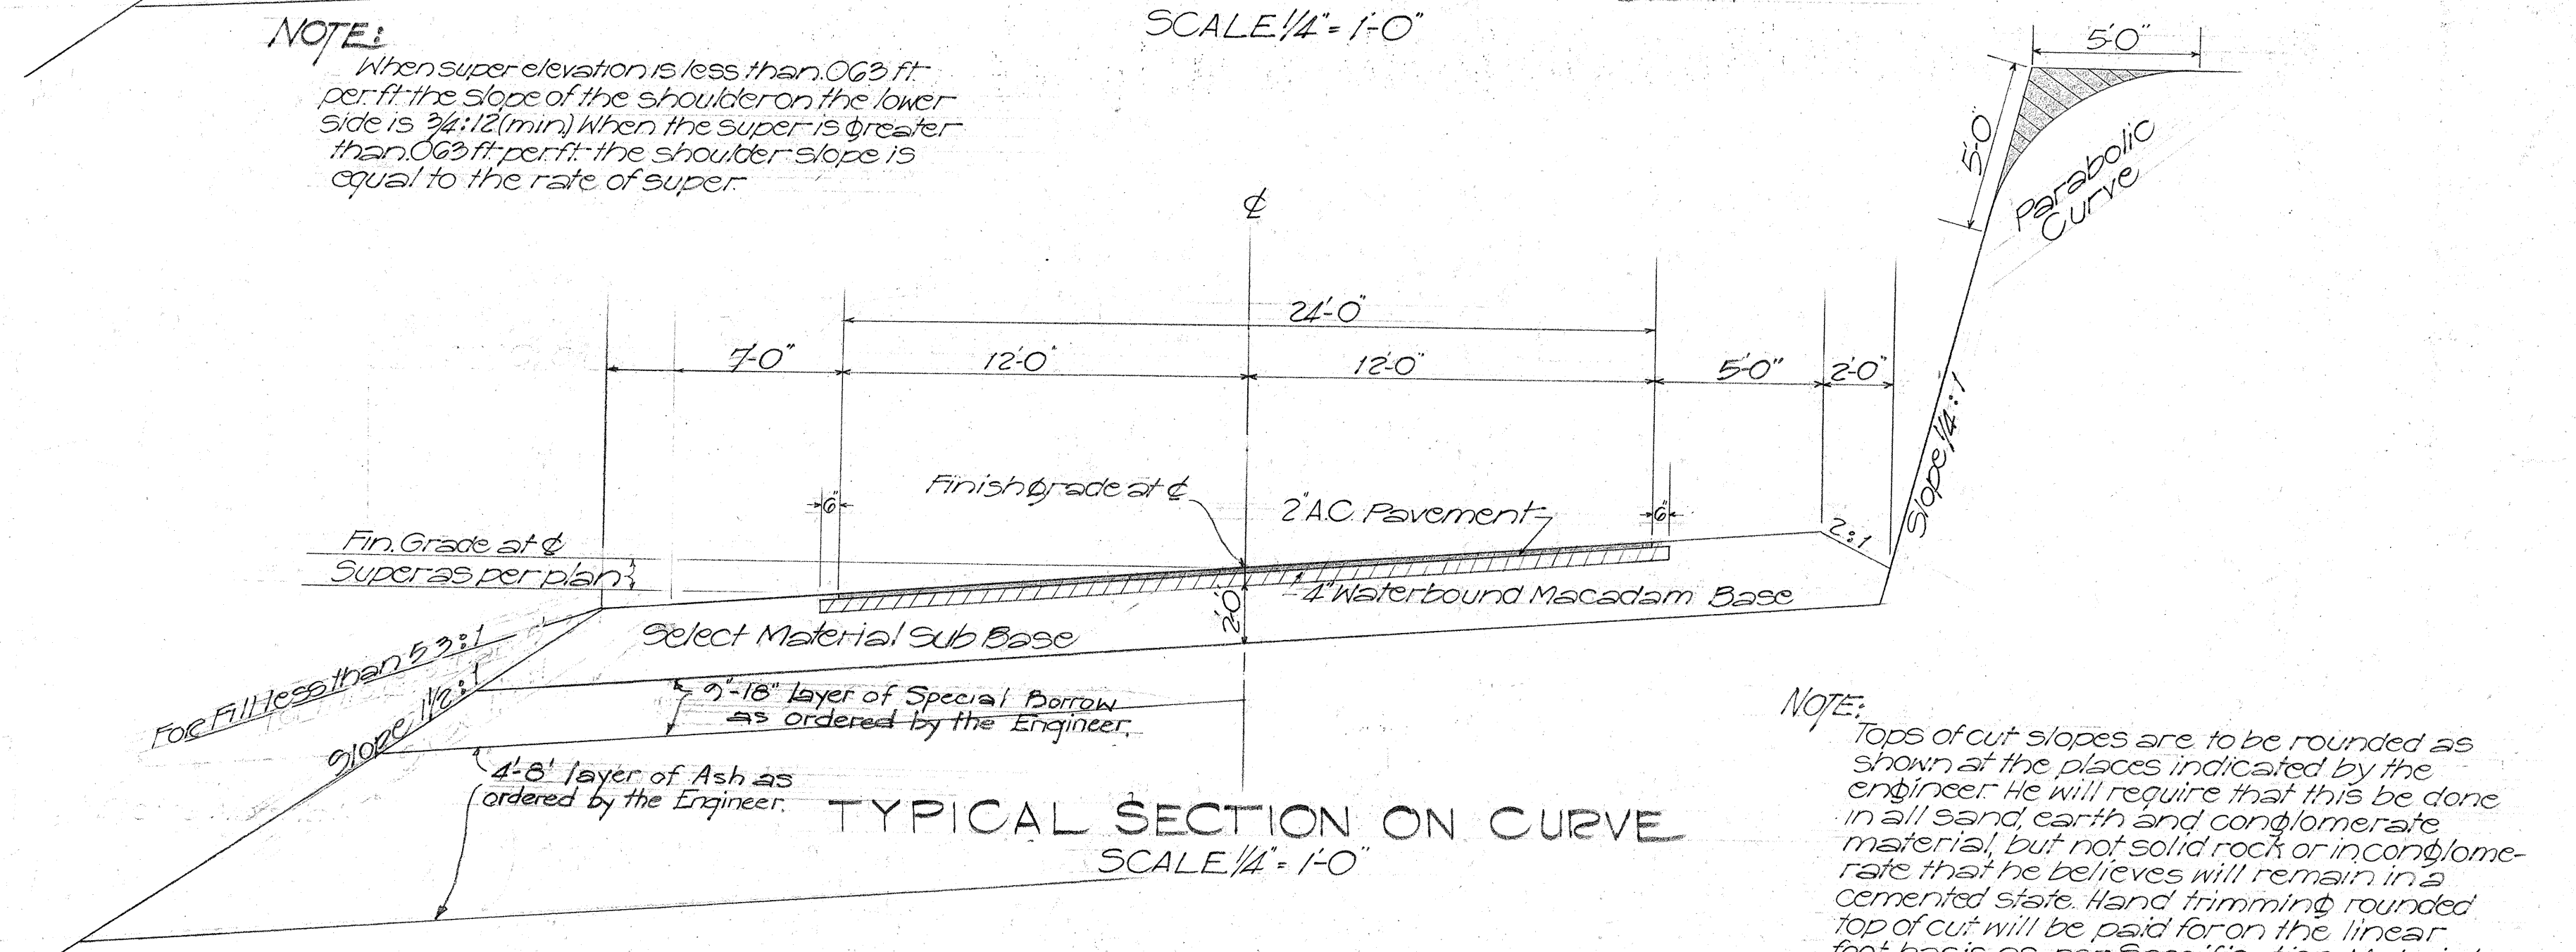

NOTE: Tops of cut slopes are to be rounded as shown at the places indicated by the engineer. He will require that this be done in all sand, earth and conglomerate material, but not solid rock or inconglomerate that he believes will remain in a cemented state. Hand trimming rounded top of cut will be paid for on the linear foot basis as per Specification. Material excavated in the shaded area will be paid under the items of Unclassified Excavation and Overhaul.

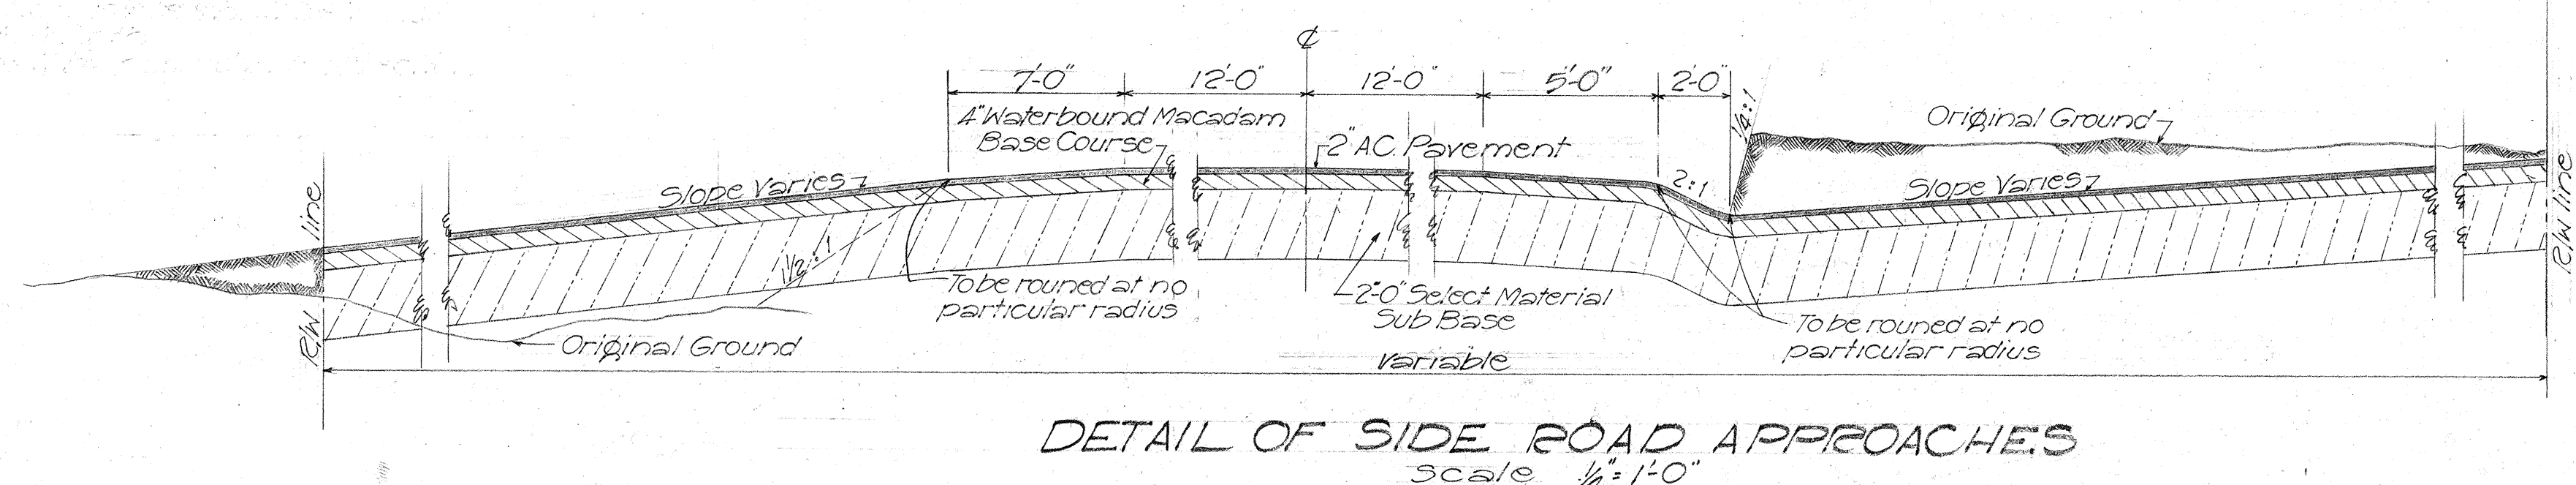

TERRITORIAL HIGHWAY DEPARTMENT
TERRITORY OF HAWAII

TYPICAL SECTIONS

HAWAII BELT RD PROJ. S.D.R. 315
Scale as shown June 1949

SHEET No. 1 OF 1 SHEETS

5401.2

DATE	
SURVEY PLOTTED BY	
DESIGNED BY	
DRAWN BY	
QUANTITIES BY	
NOTE BOOK	
CHECKED BY	