

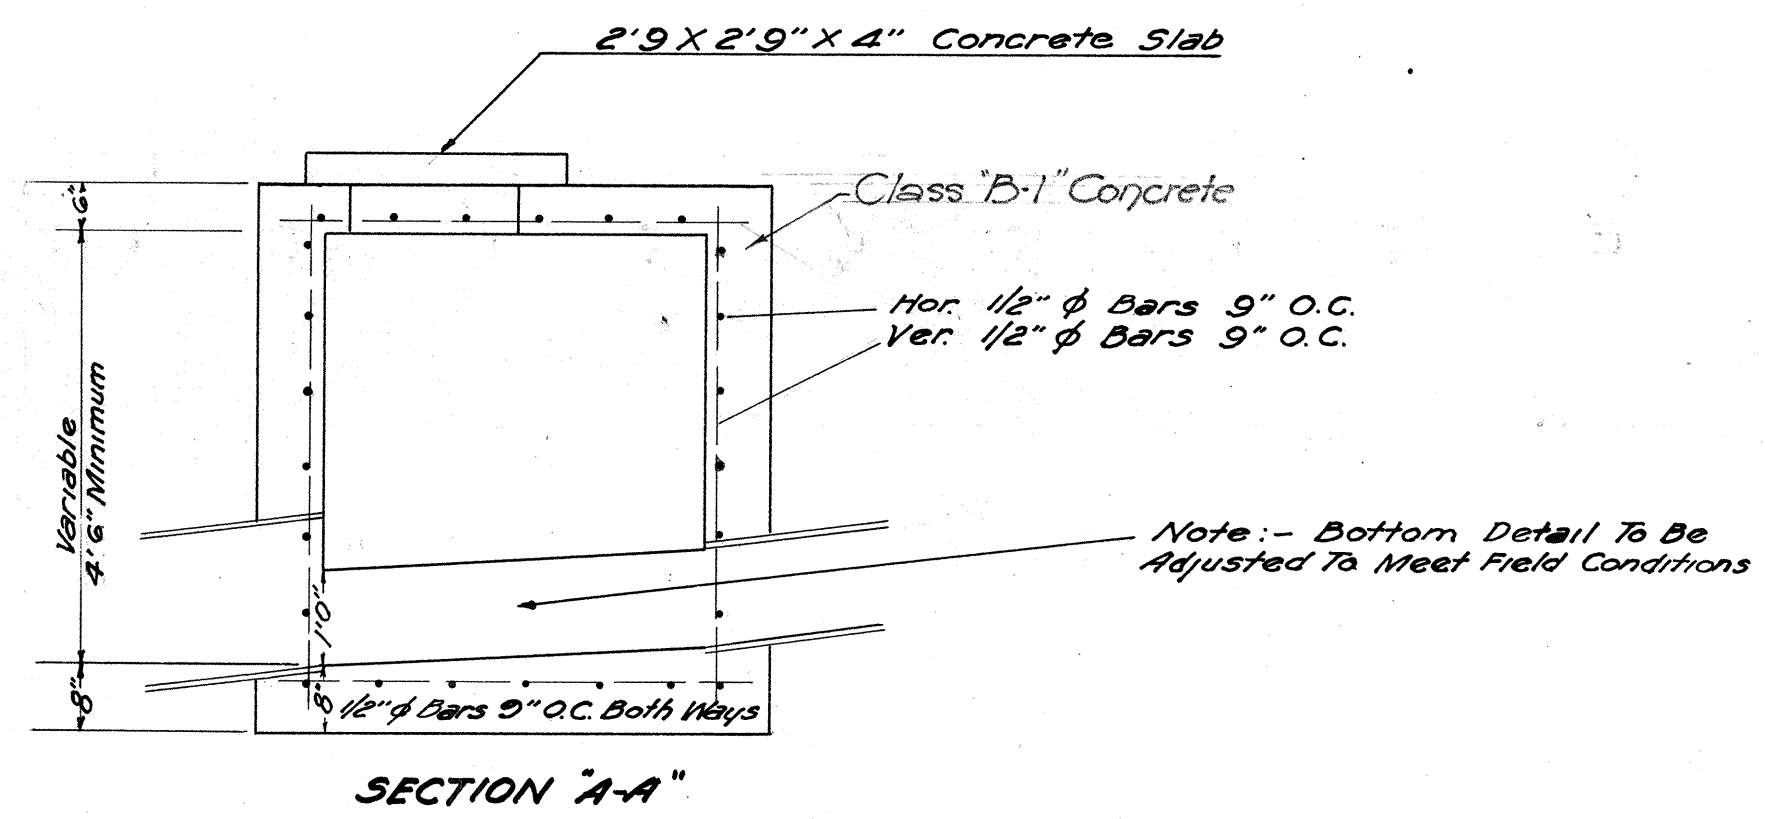


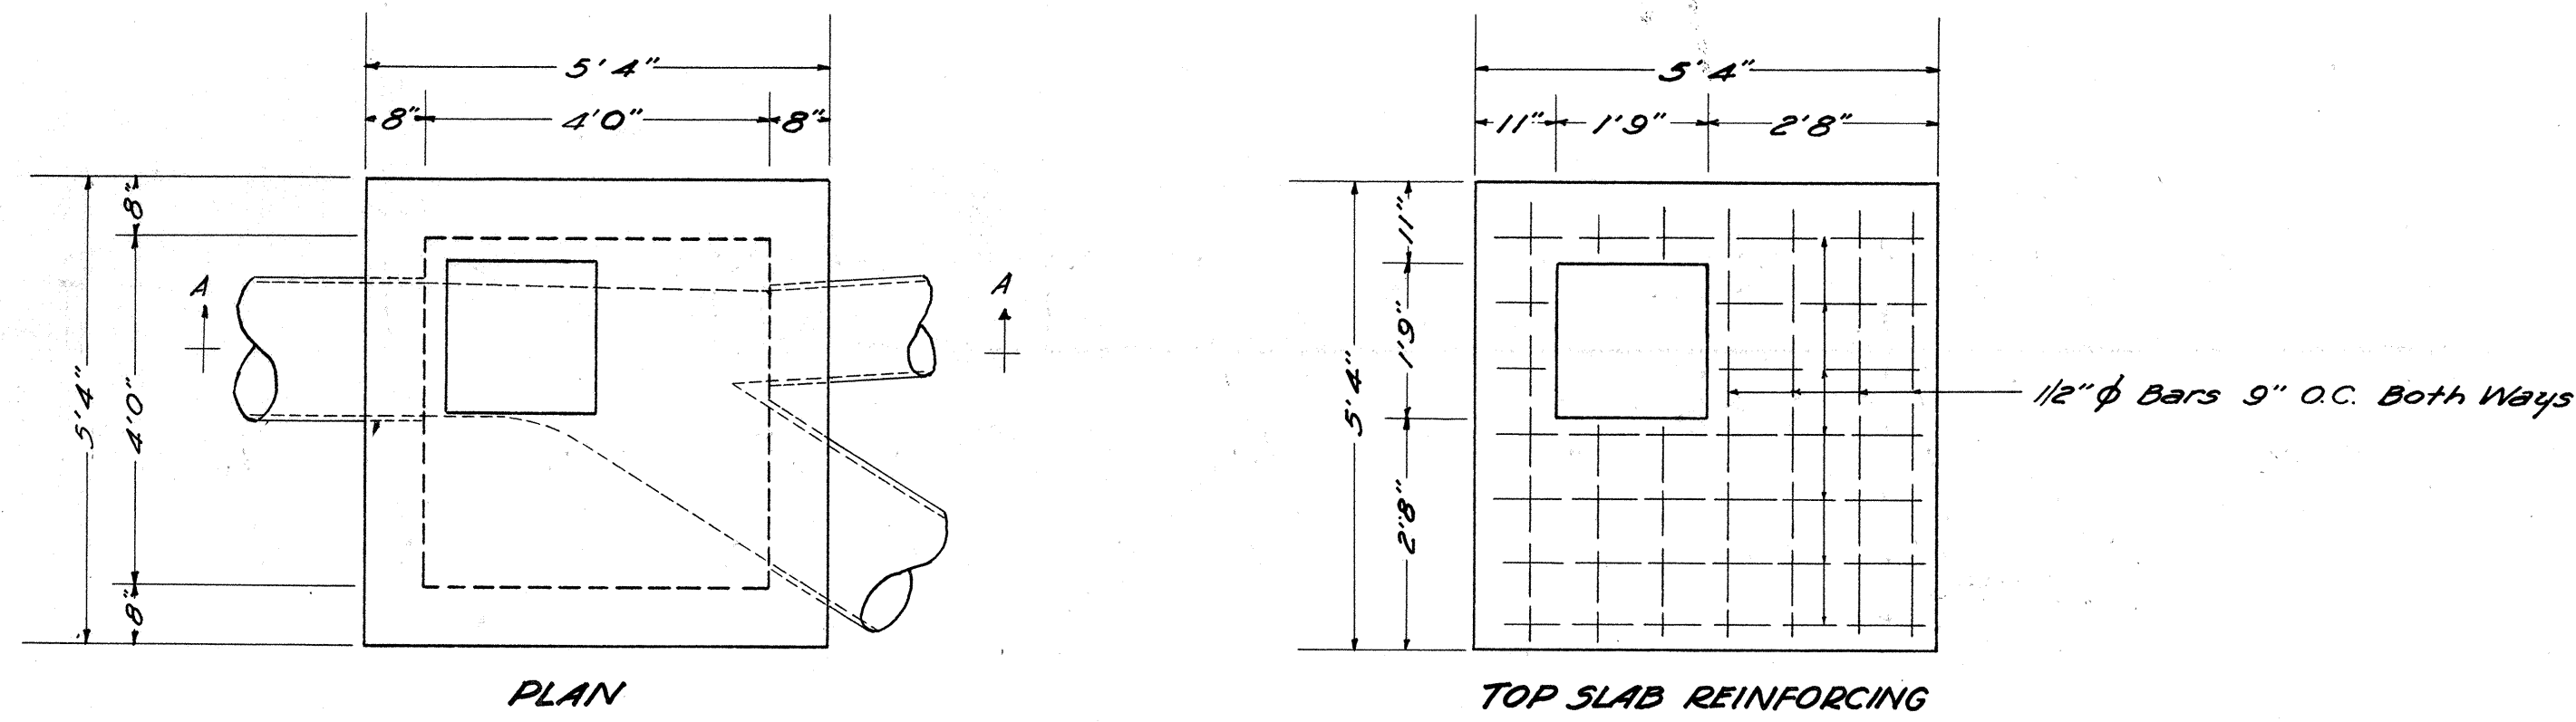

TYPICAL MANHOLE DETAIL
Scale 1/2" = 1'.

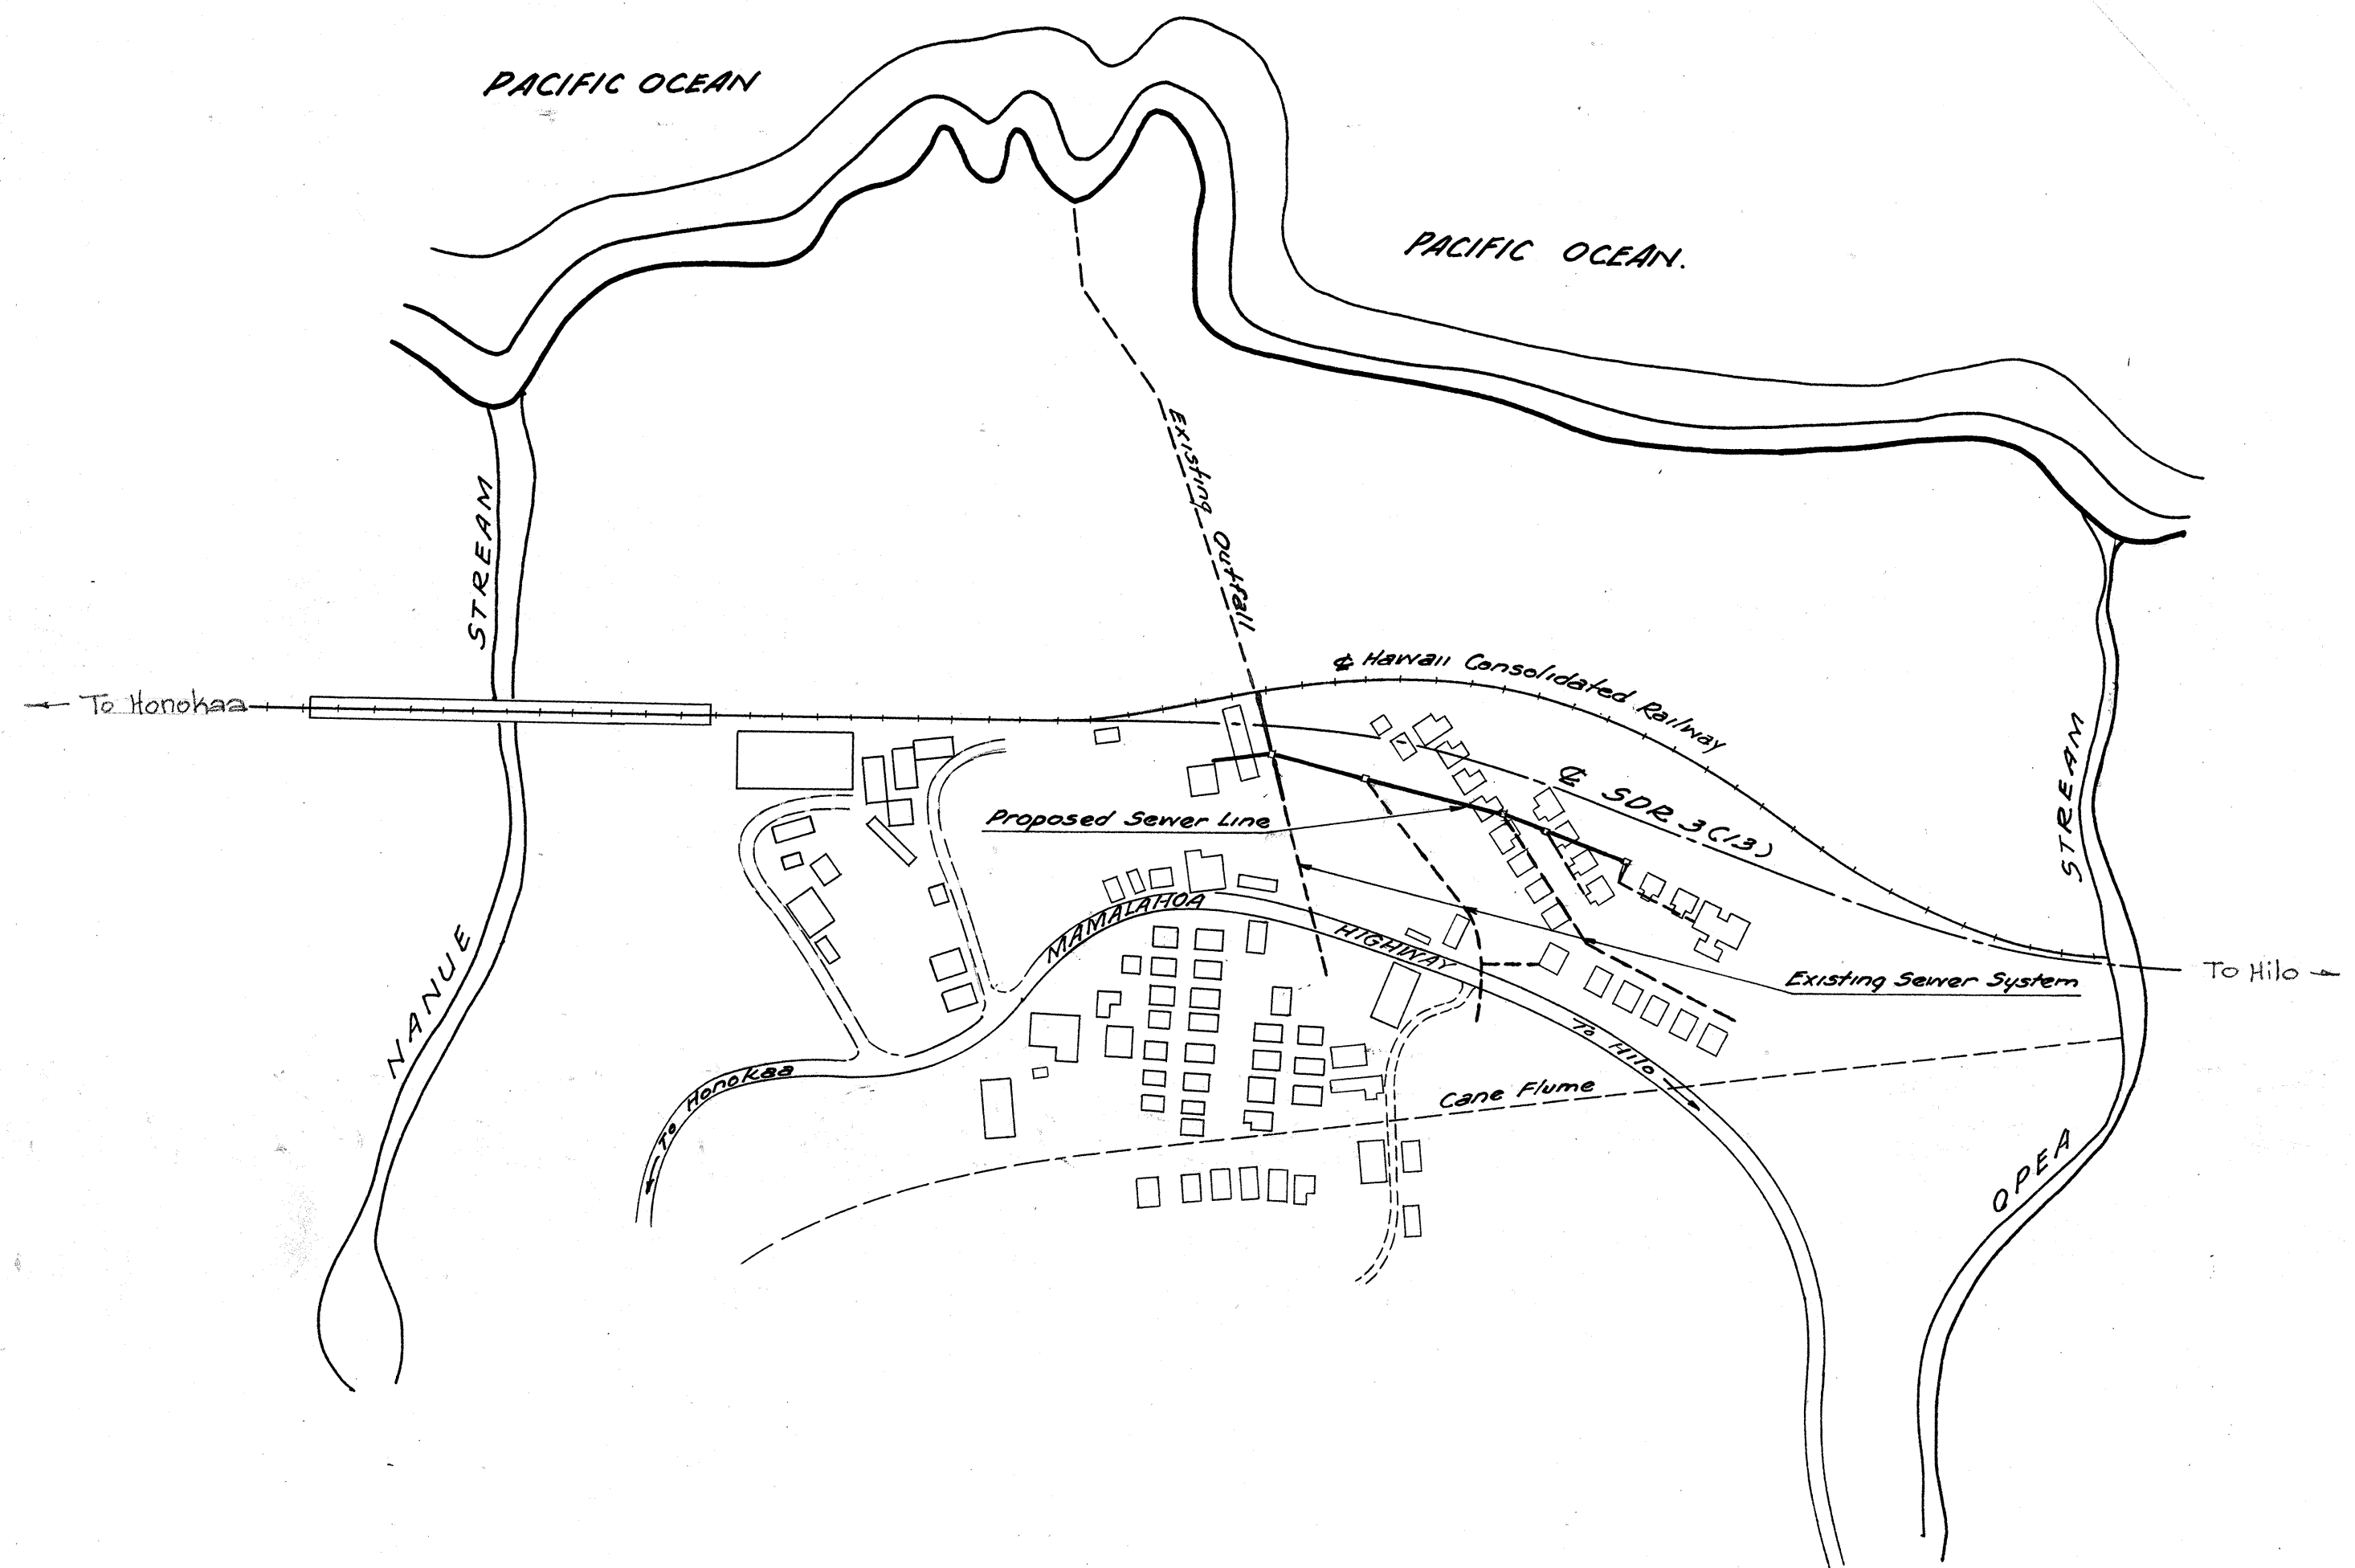

LOCATION PLAN HONOHINA CAMP SEWER
Scale 1" = 200'.

ORIGINAL PLAN	SURVEY PLOTTED BY	DATE
NOTE BOOK	DESIGNED BY	
NO.	DRAWN BY	
	QUANTITIES CHECKED BY	
	CHECKED BY	

APPROVED: 1-3-50

B. J. McMorris

BOARD OF HEALTH

TERRITORIAL HIGHWAY DEPARTMENT
TERRITORY OF HAWAII
MANHOLE DETAIL & GENERAL LAYOUT OF SEWER SYSTEM
HAWAII BELT ROAD PROJ. SDR 3(13)
Scale As Noted Dec. 12, 1949

SHEET No. 1 OF 2 SHEETS

