


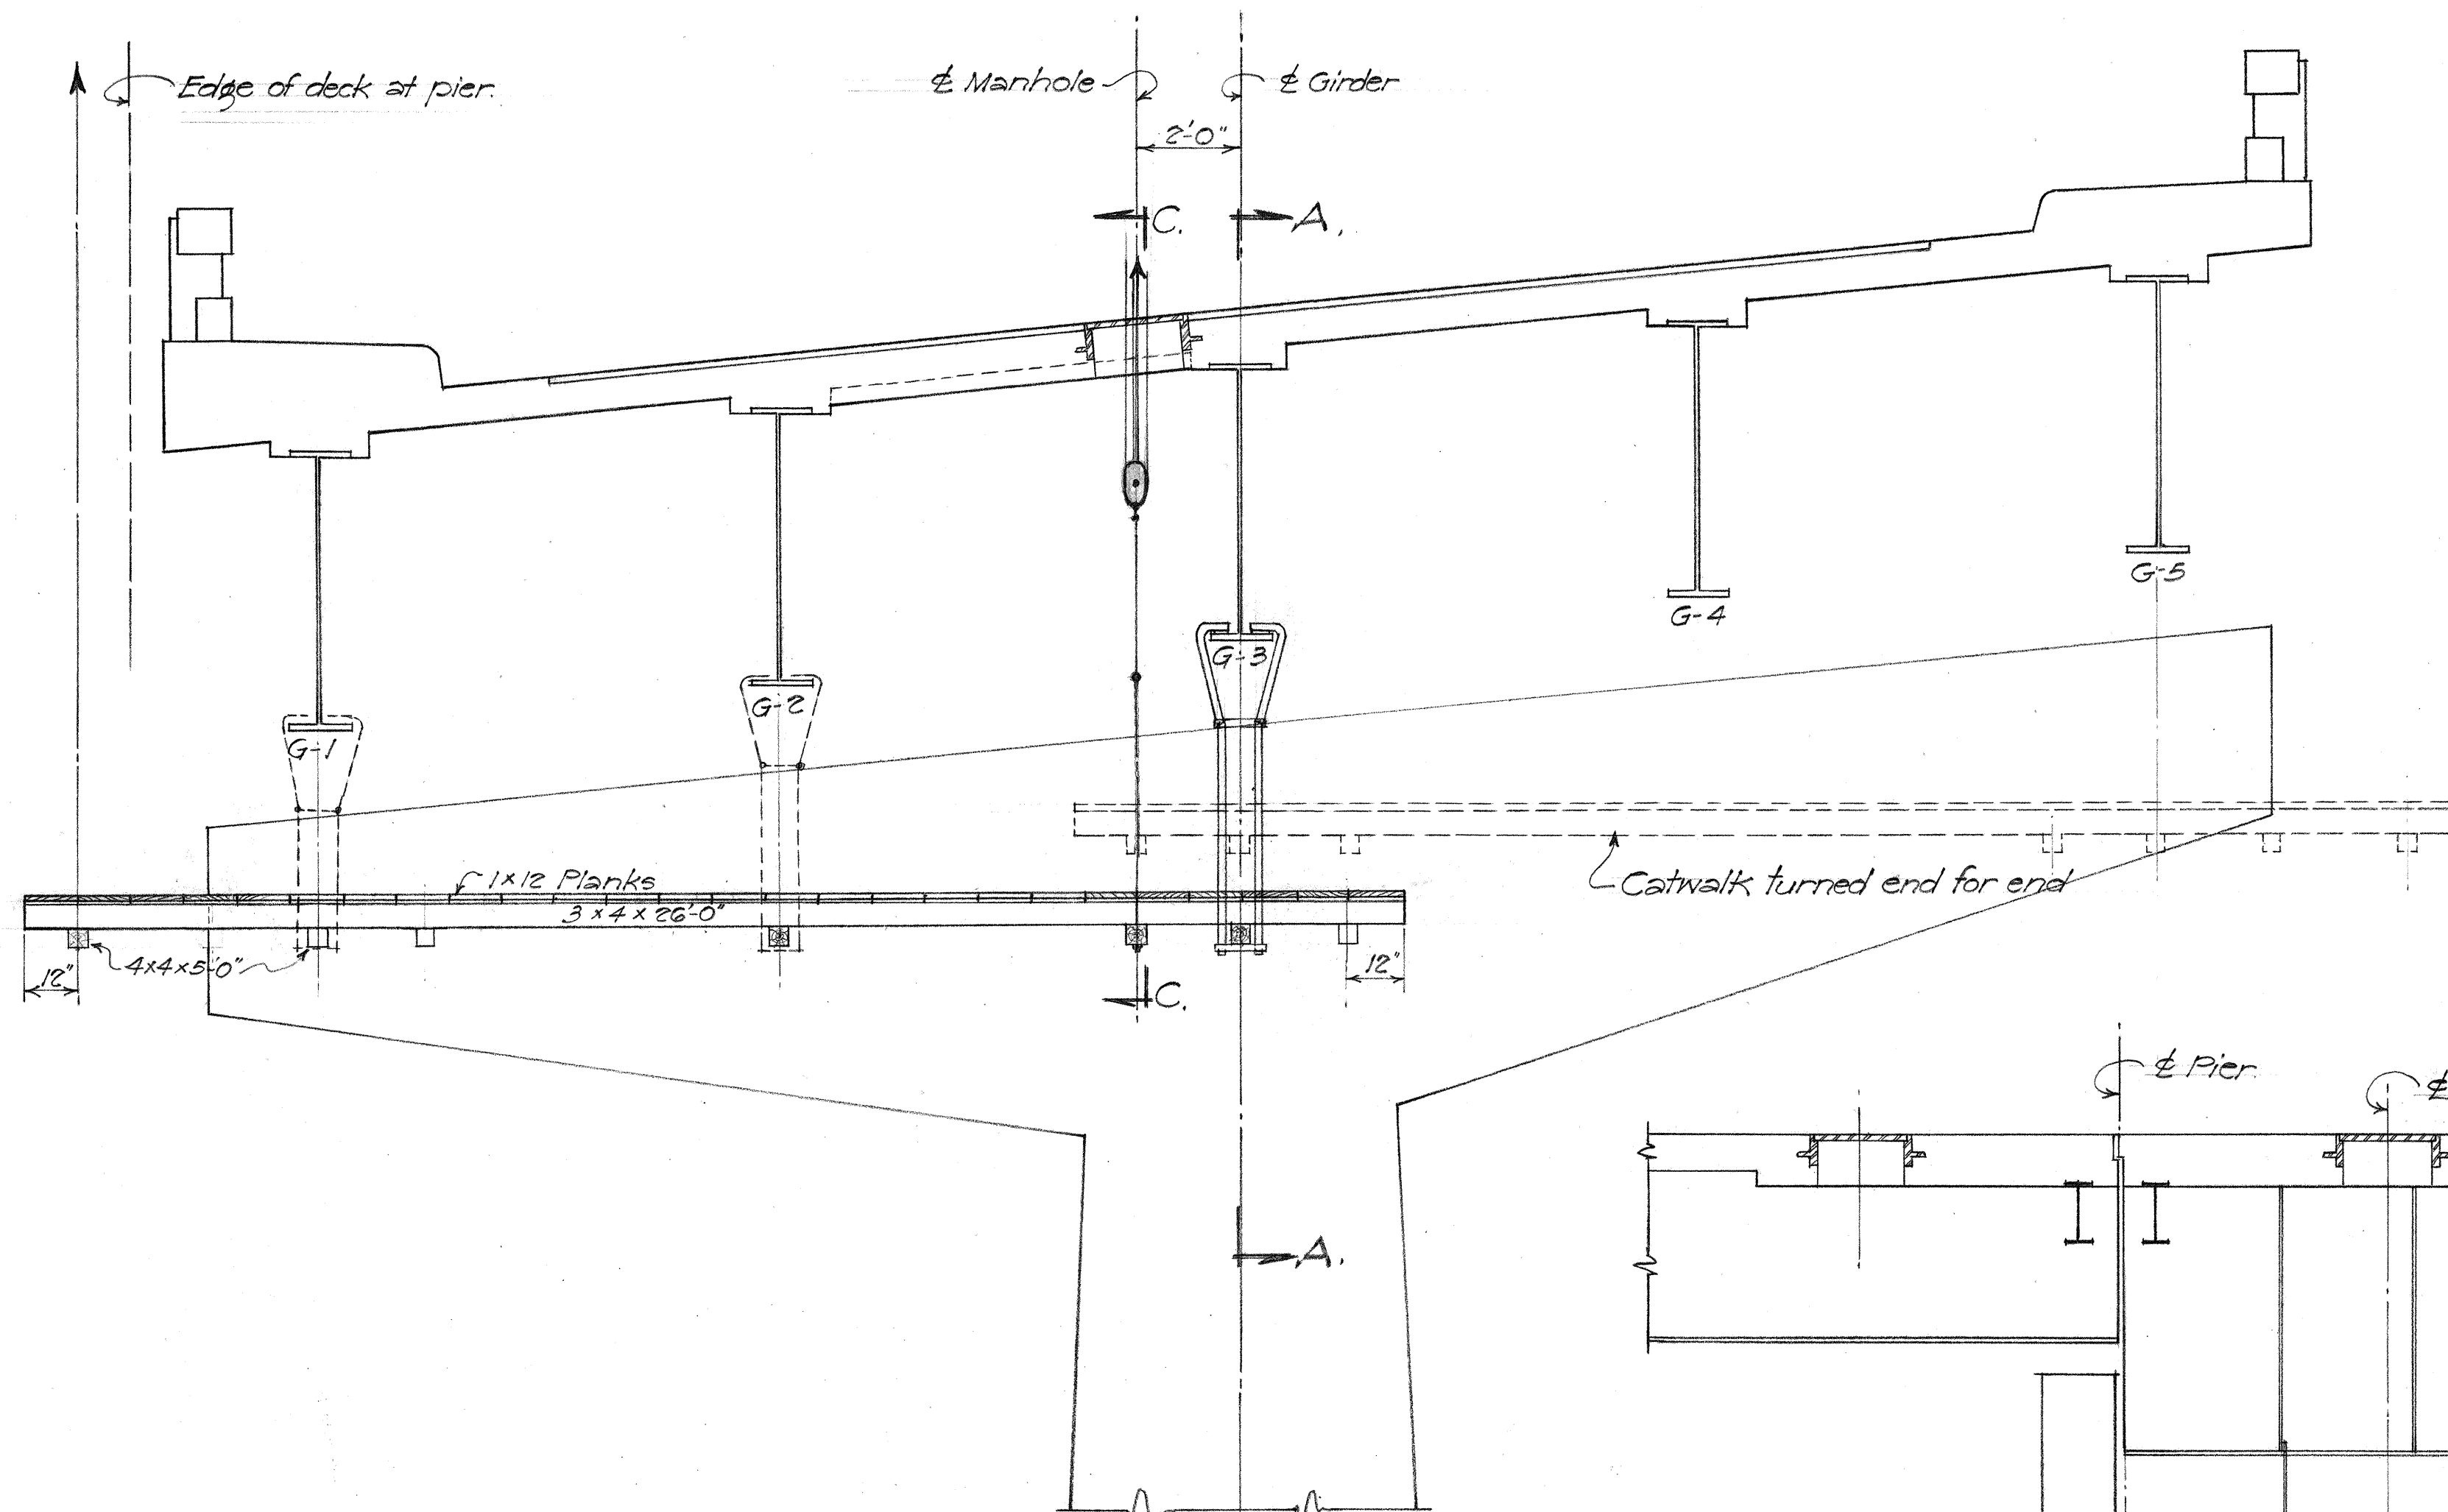


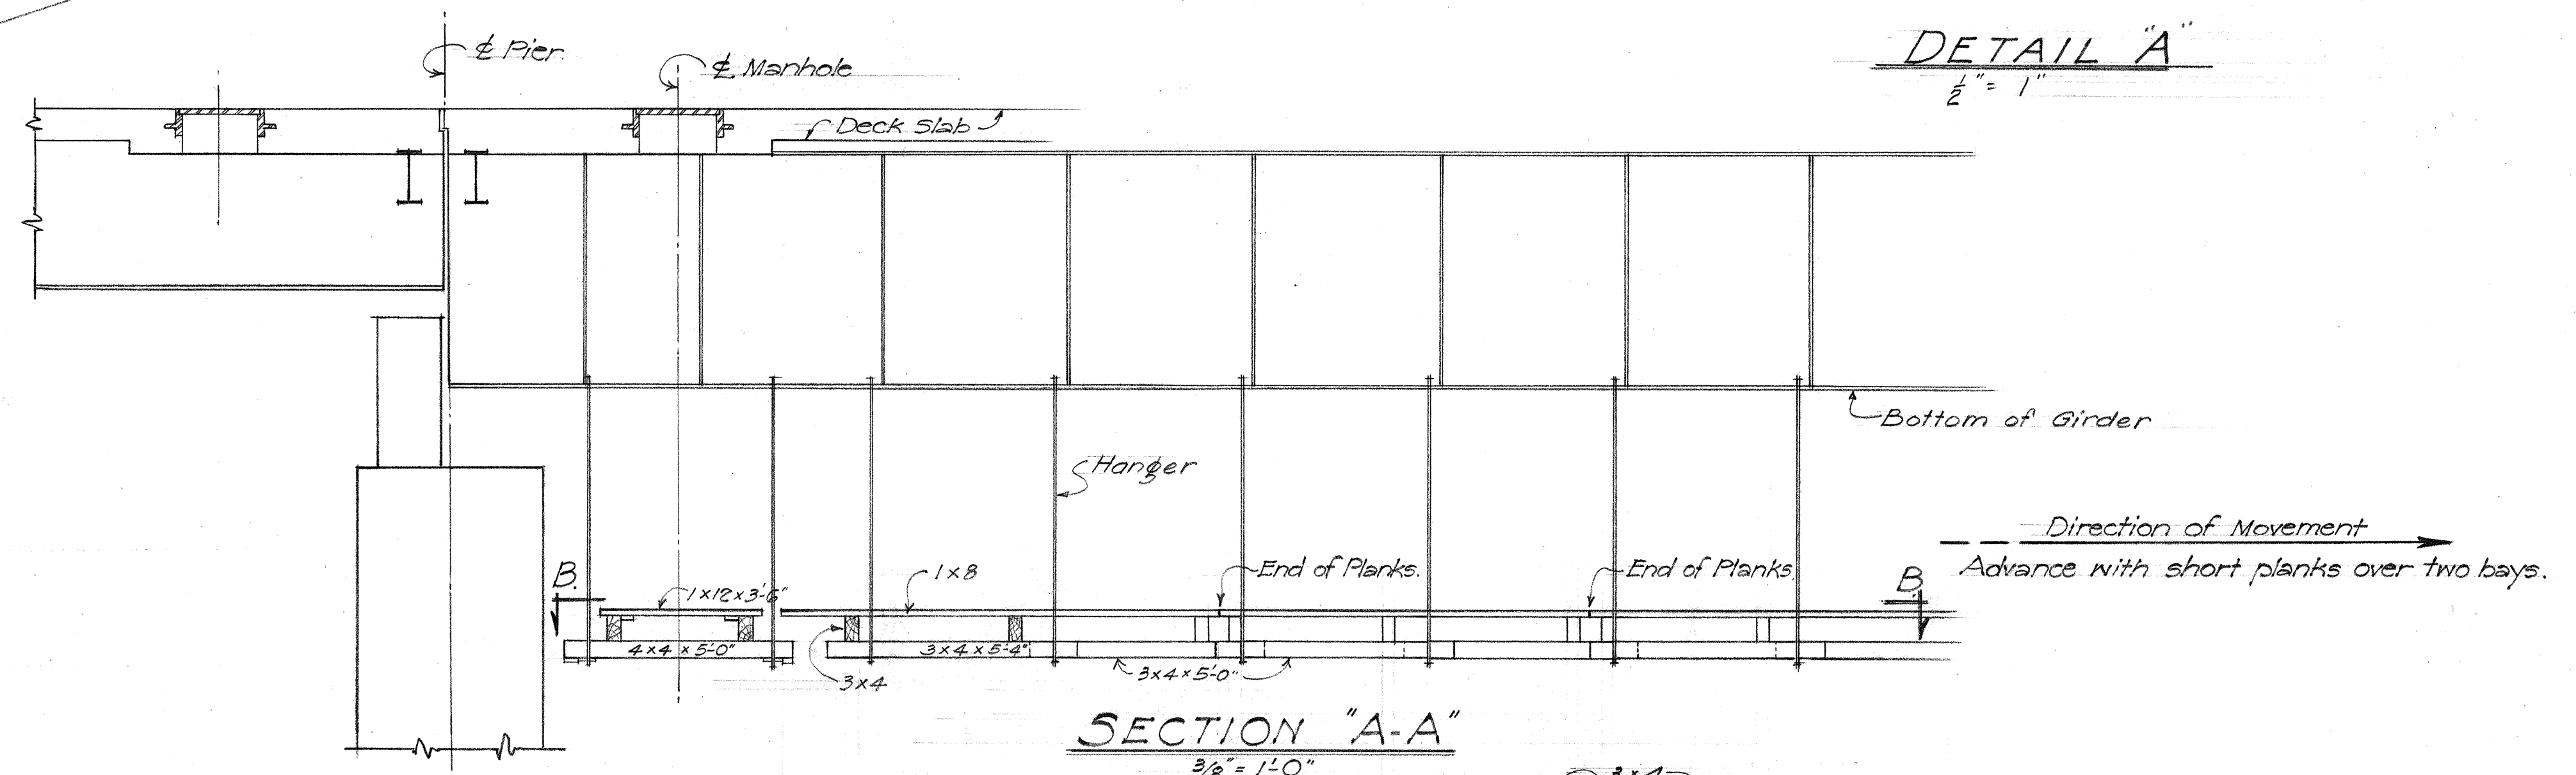

NORMAL SECTION AT MANHOLE
3/8" = 1'-0"

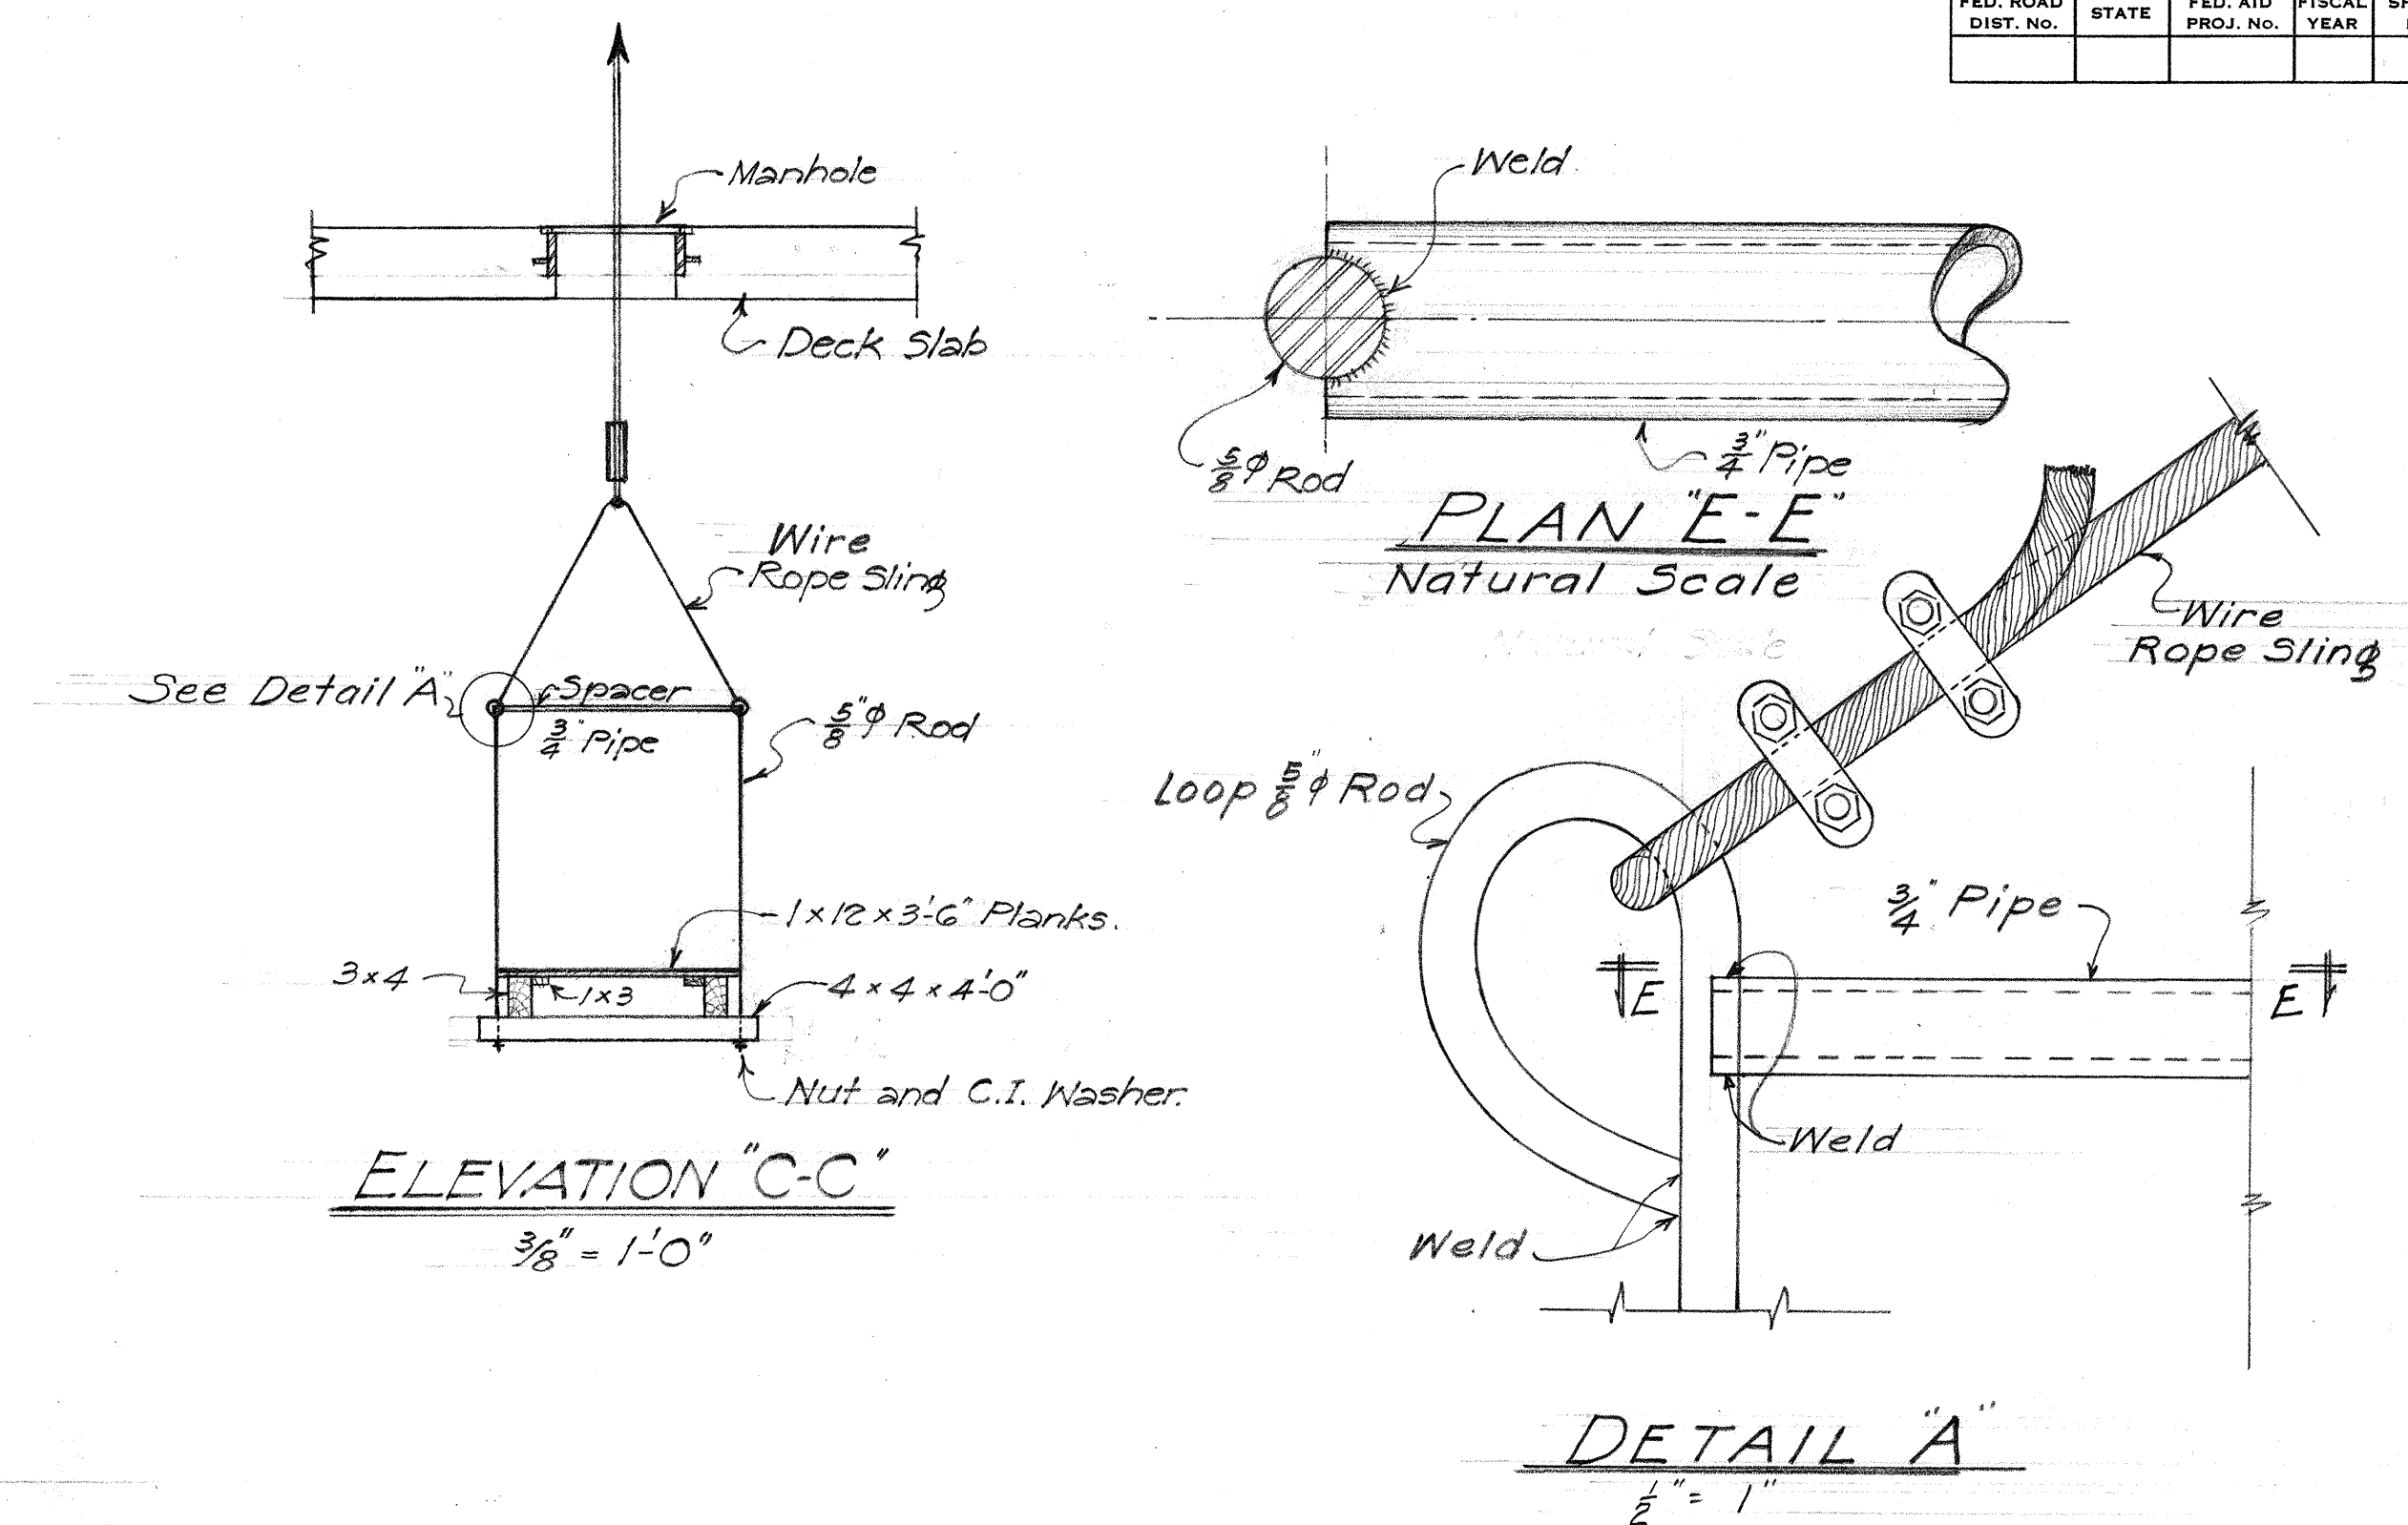


SECTION "A-A"
3/8" = 1'-0"

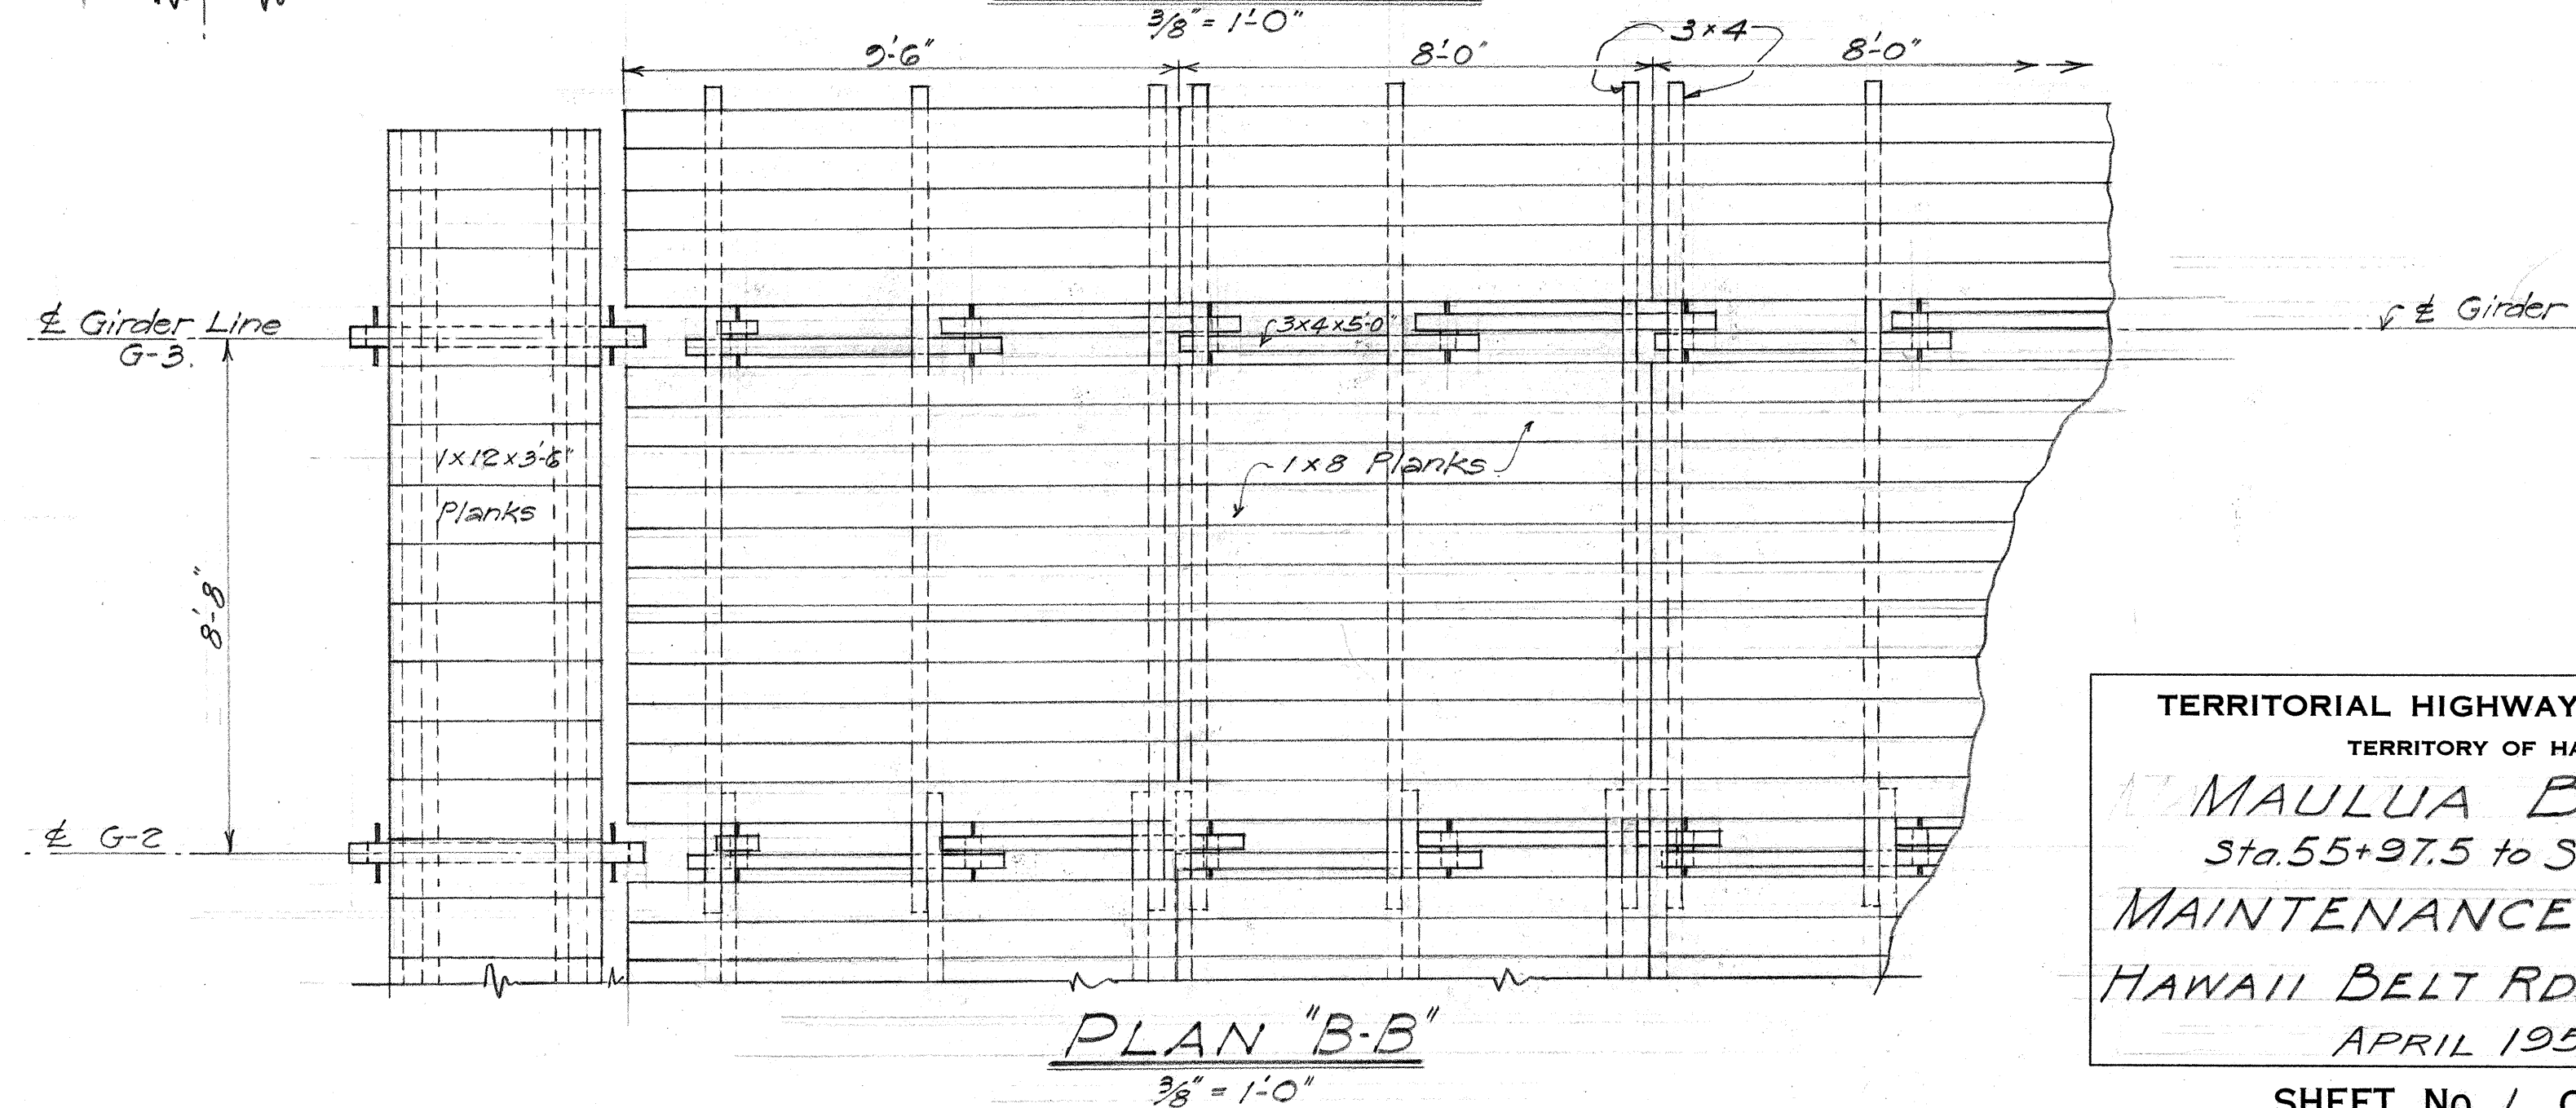


PLAN "B-B"
3/8" = 1'-0"

PAINTING PLATFORM ASSEMBLY SEQUENCE

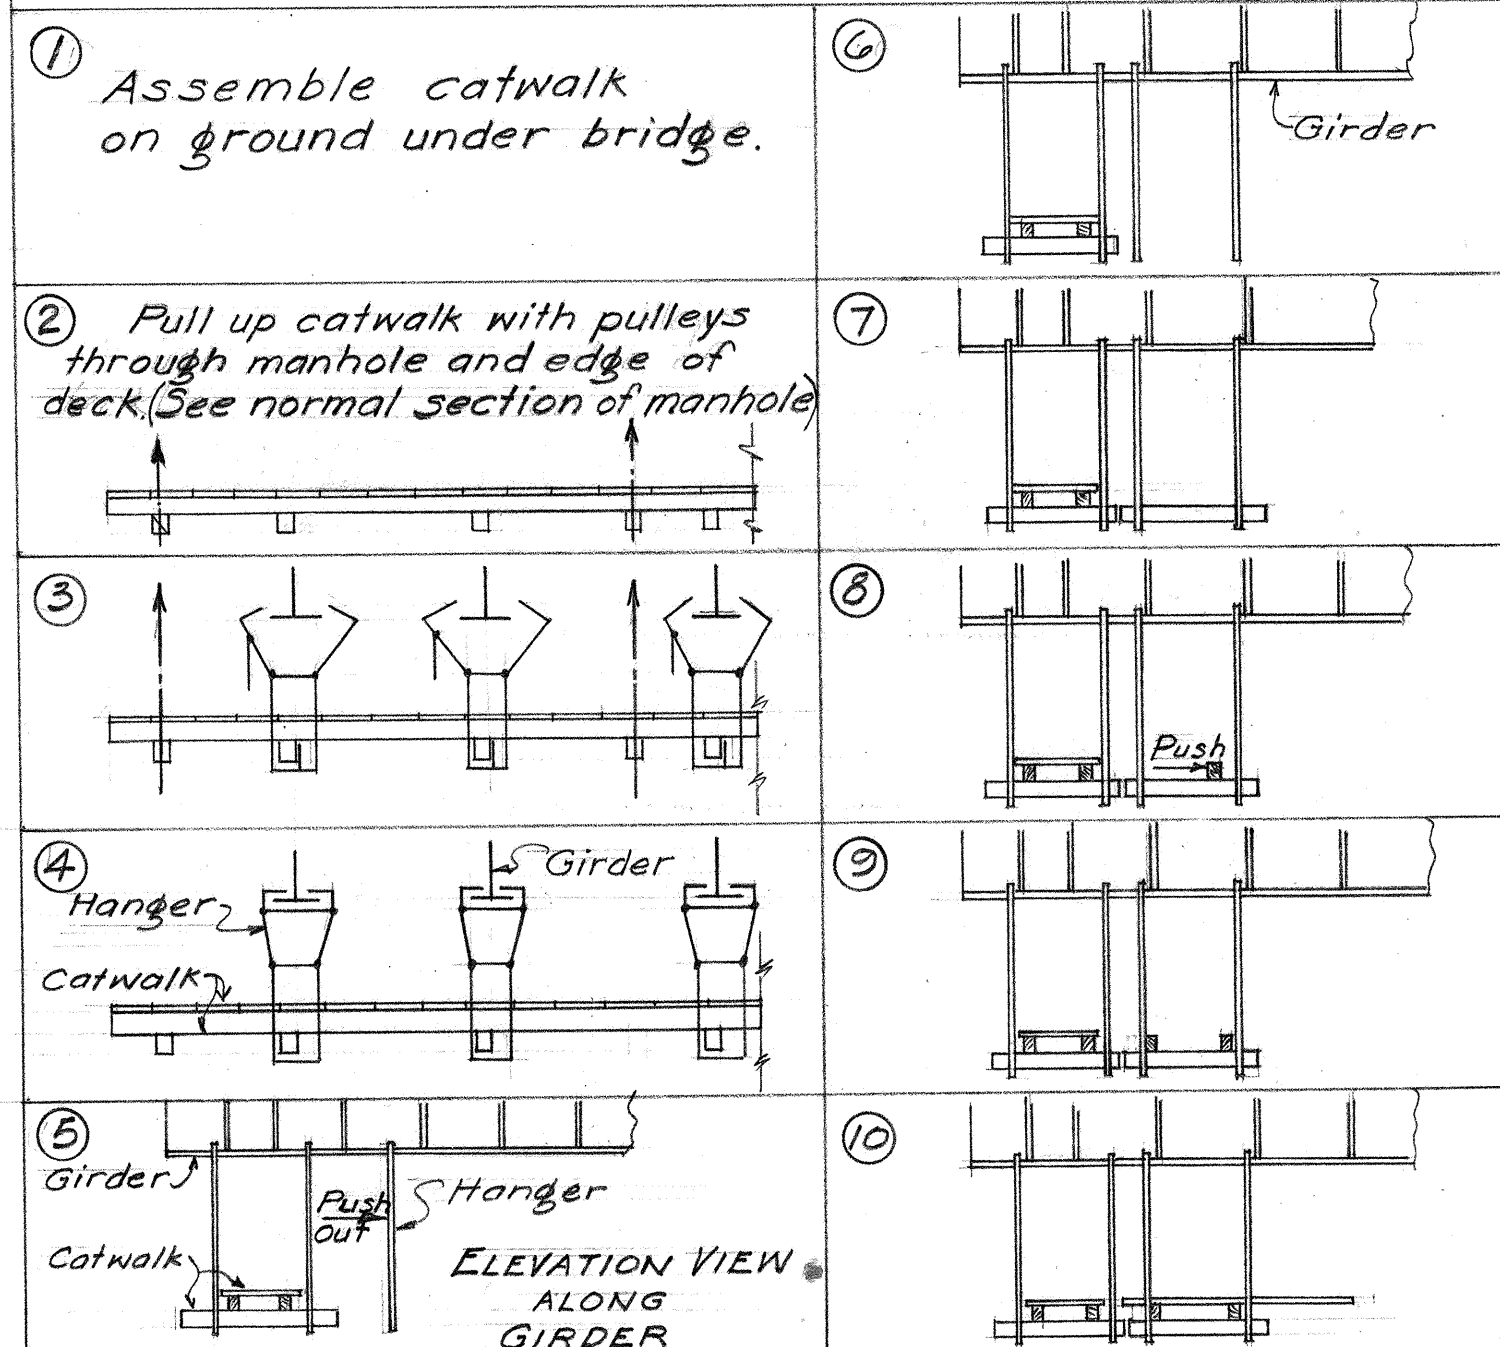


TERRITORIAL HIGHWAY DEPARTMENT
TERRITORY OF HAWAII
MAULUA BRIDGE
Sta. 55+97.5 to Sta. 58+77.5
MAINTENANCE DEVICE
HAWAII BELT RD. SDR3(16)
APRIL 1953
SHEET No. 1 OF 2 SHEETS


FED. ROAD DIST. NO.	STATE	FED. AID PROJ. NO.	FISCAL YEAR	SHEET NO.	TOTAL SHEETS

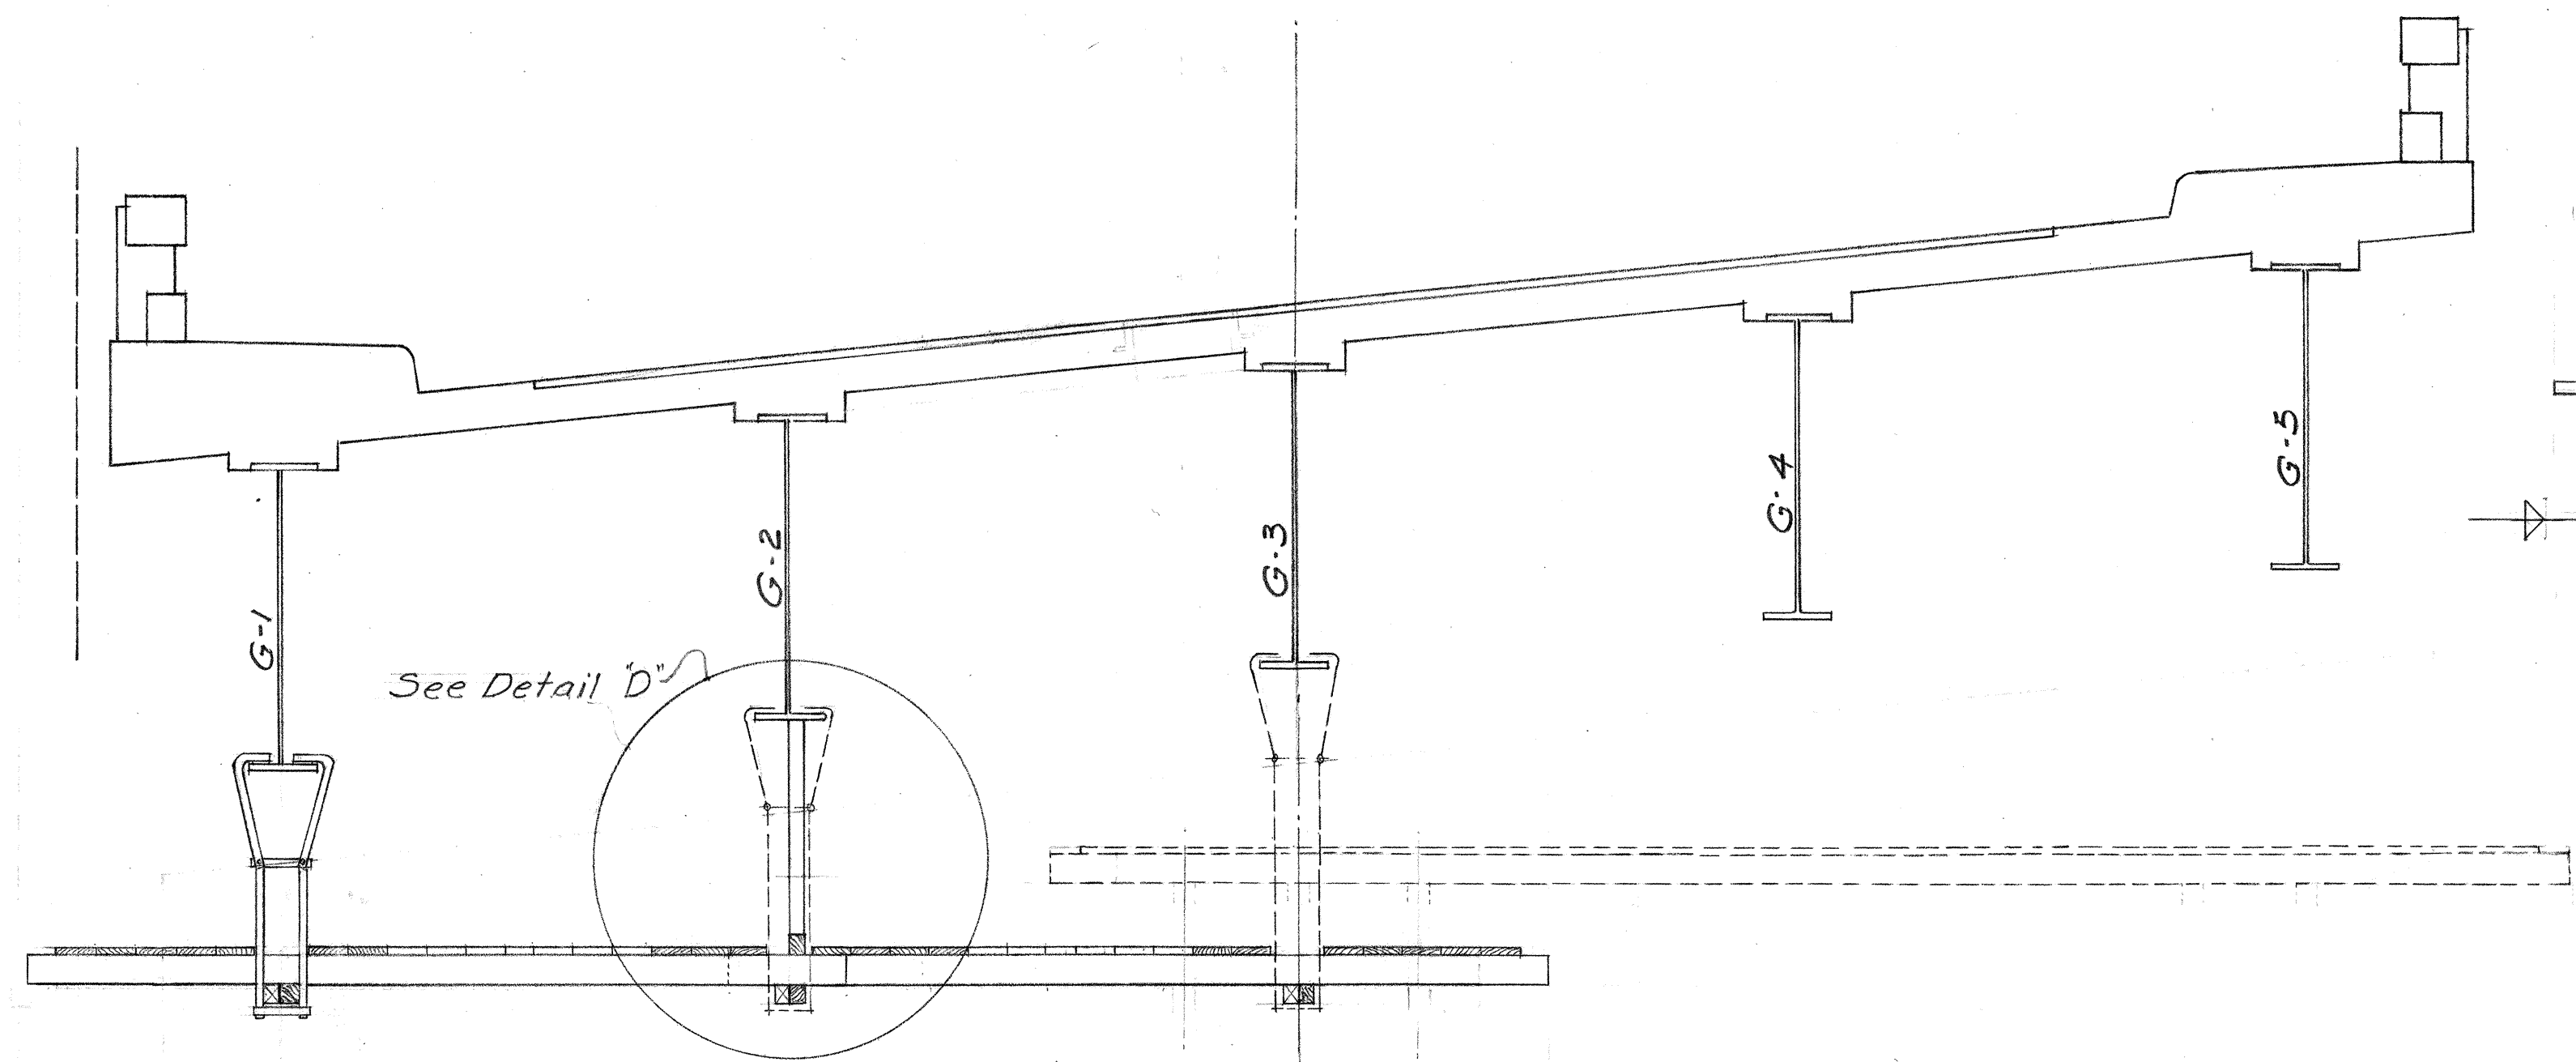


NORMAL SECTION OF PAINTING PLATFORM
Scale: $\frac{3}{8}'' = 1'-0''$

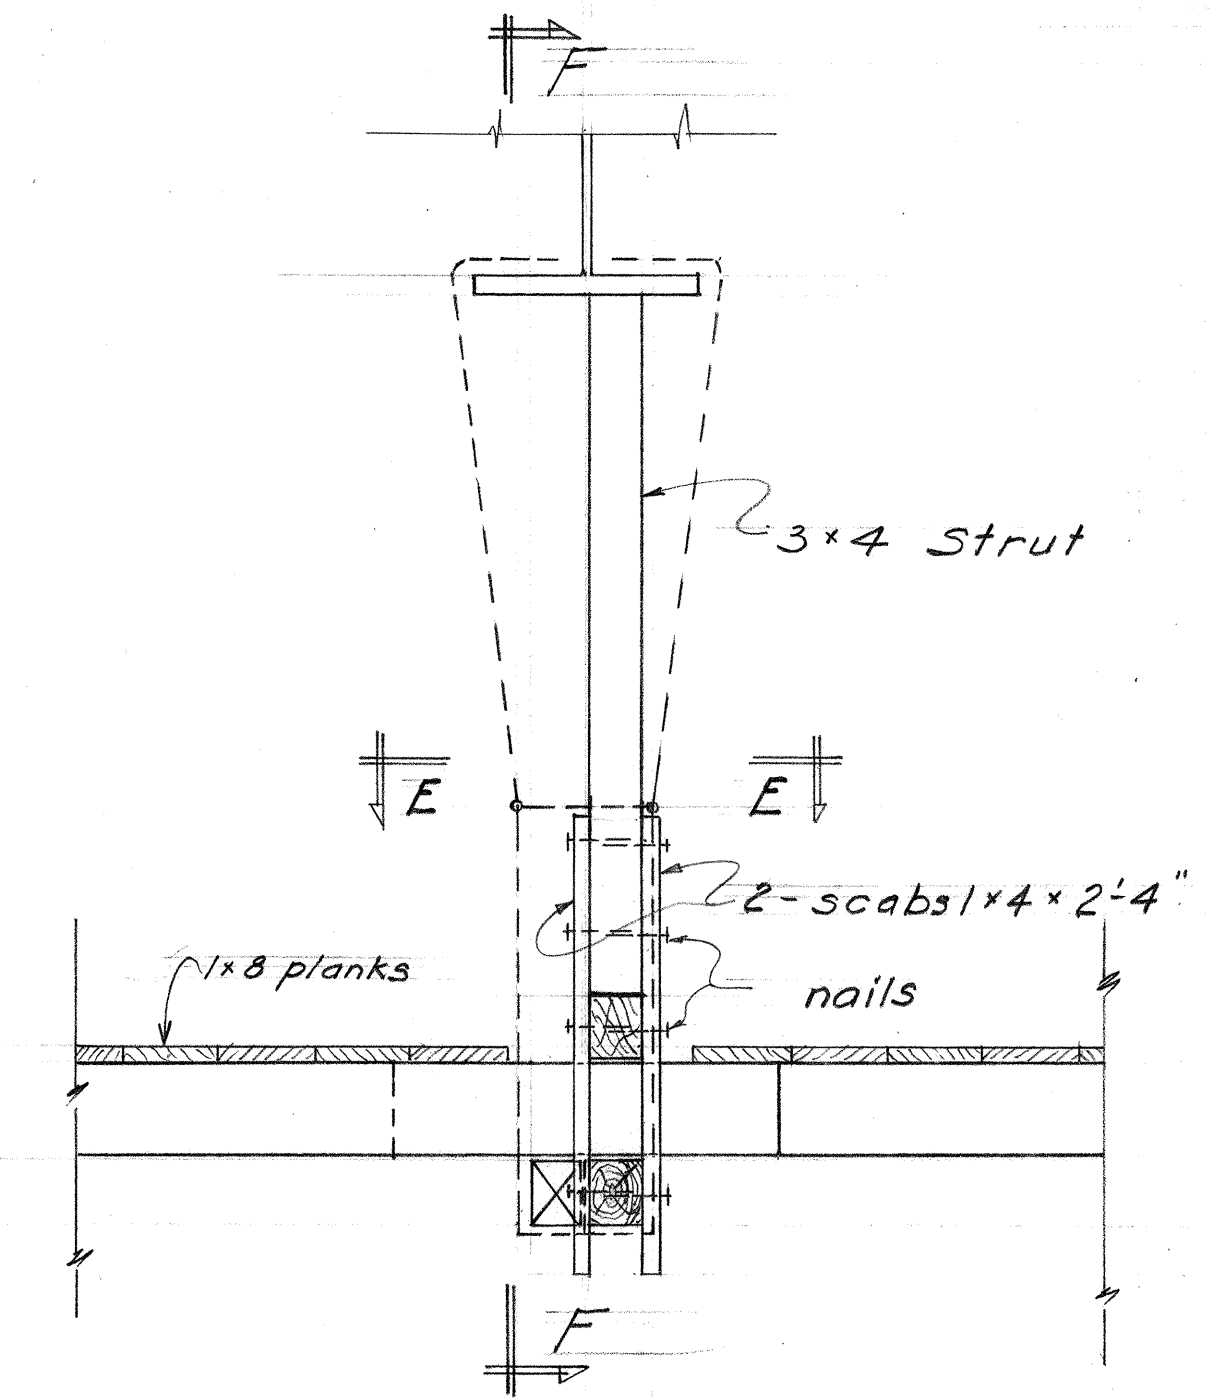


DETAIL "D"
Scale: $1'' = 1'-0''$

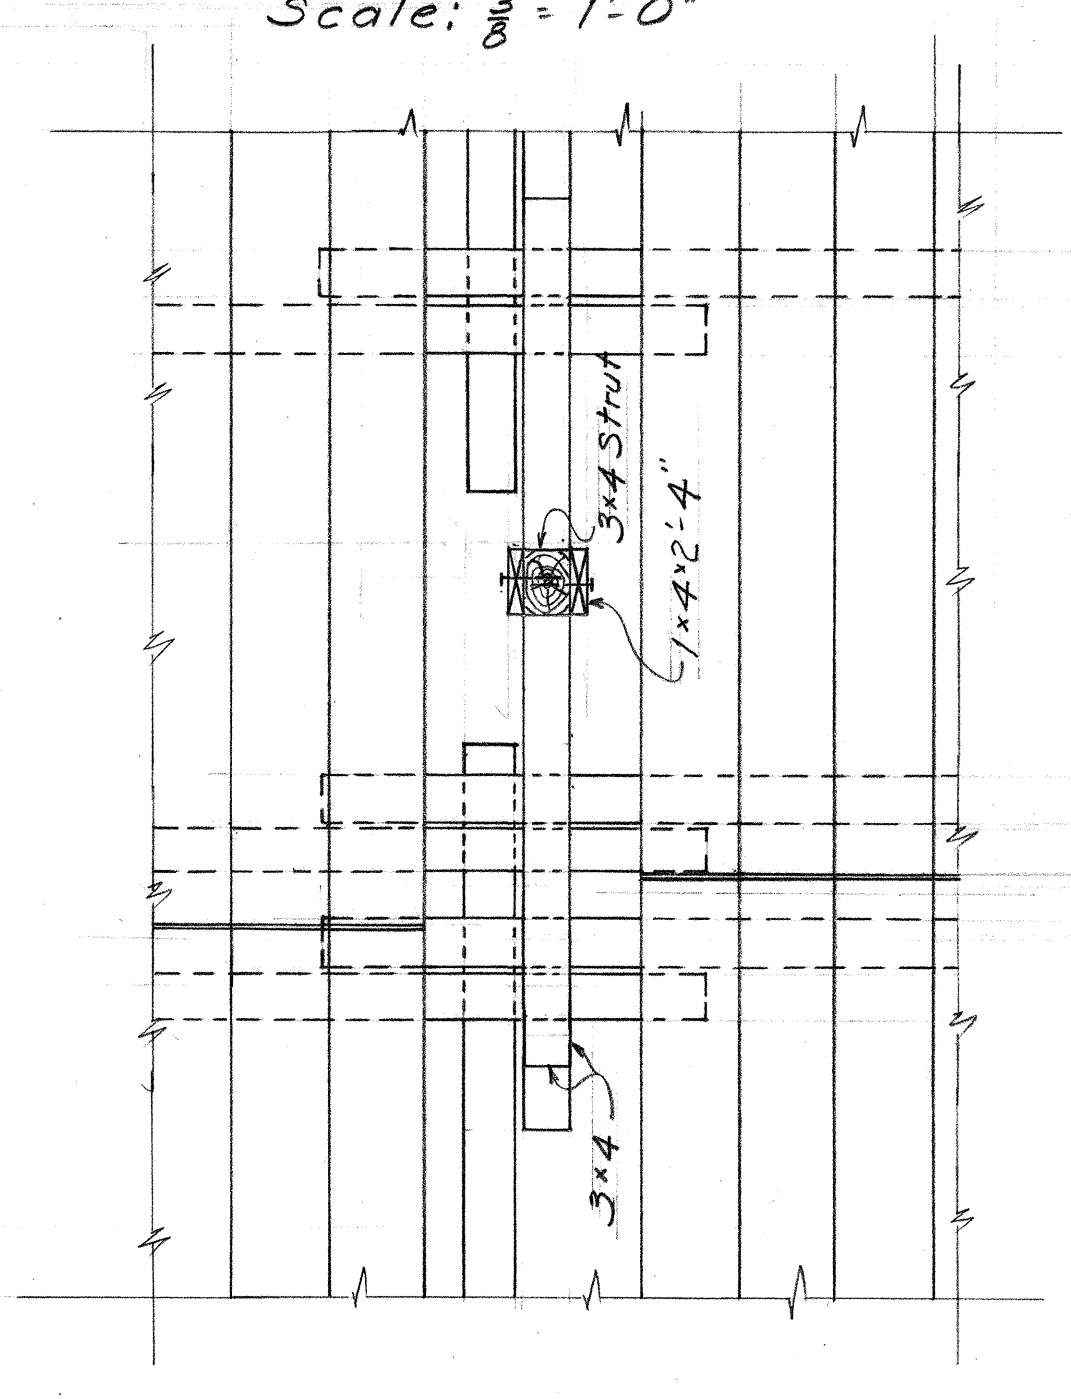

PLAN "E-E"
Scale: $1'' = 1'-0''$

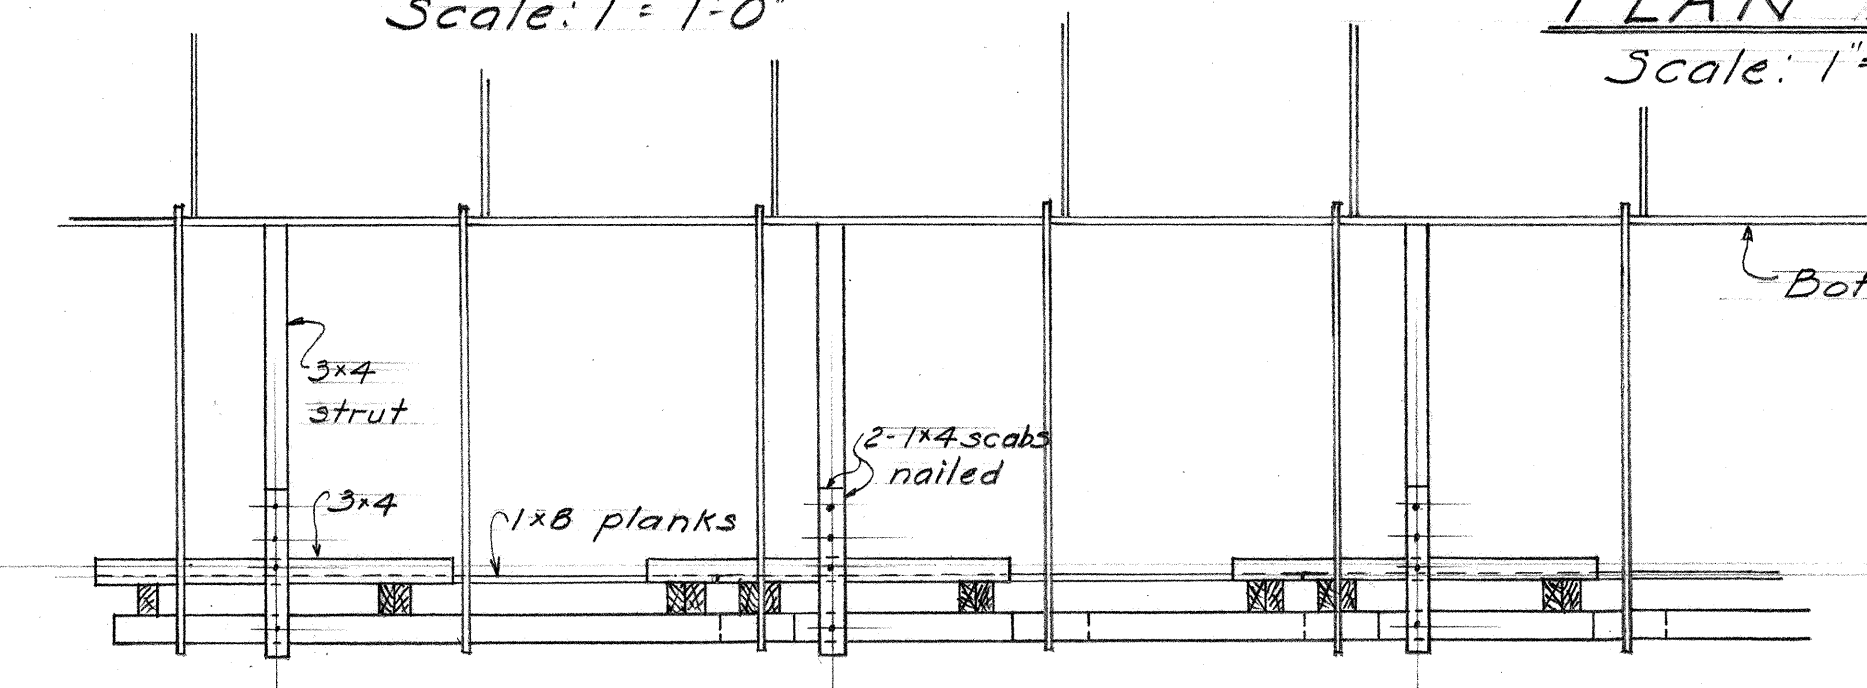

ELEVATION "F-F"
Scale: $\frac{3}{8}'' = 1'-0''$

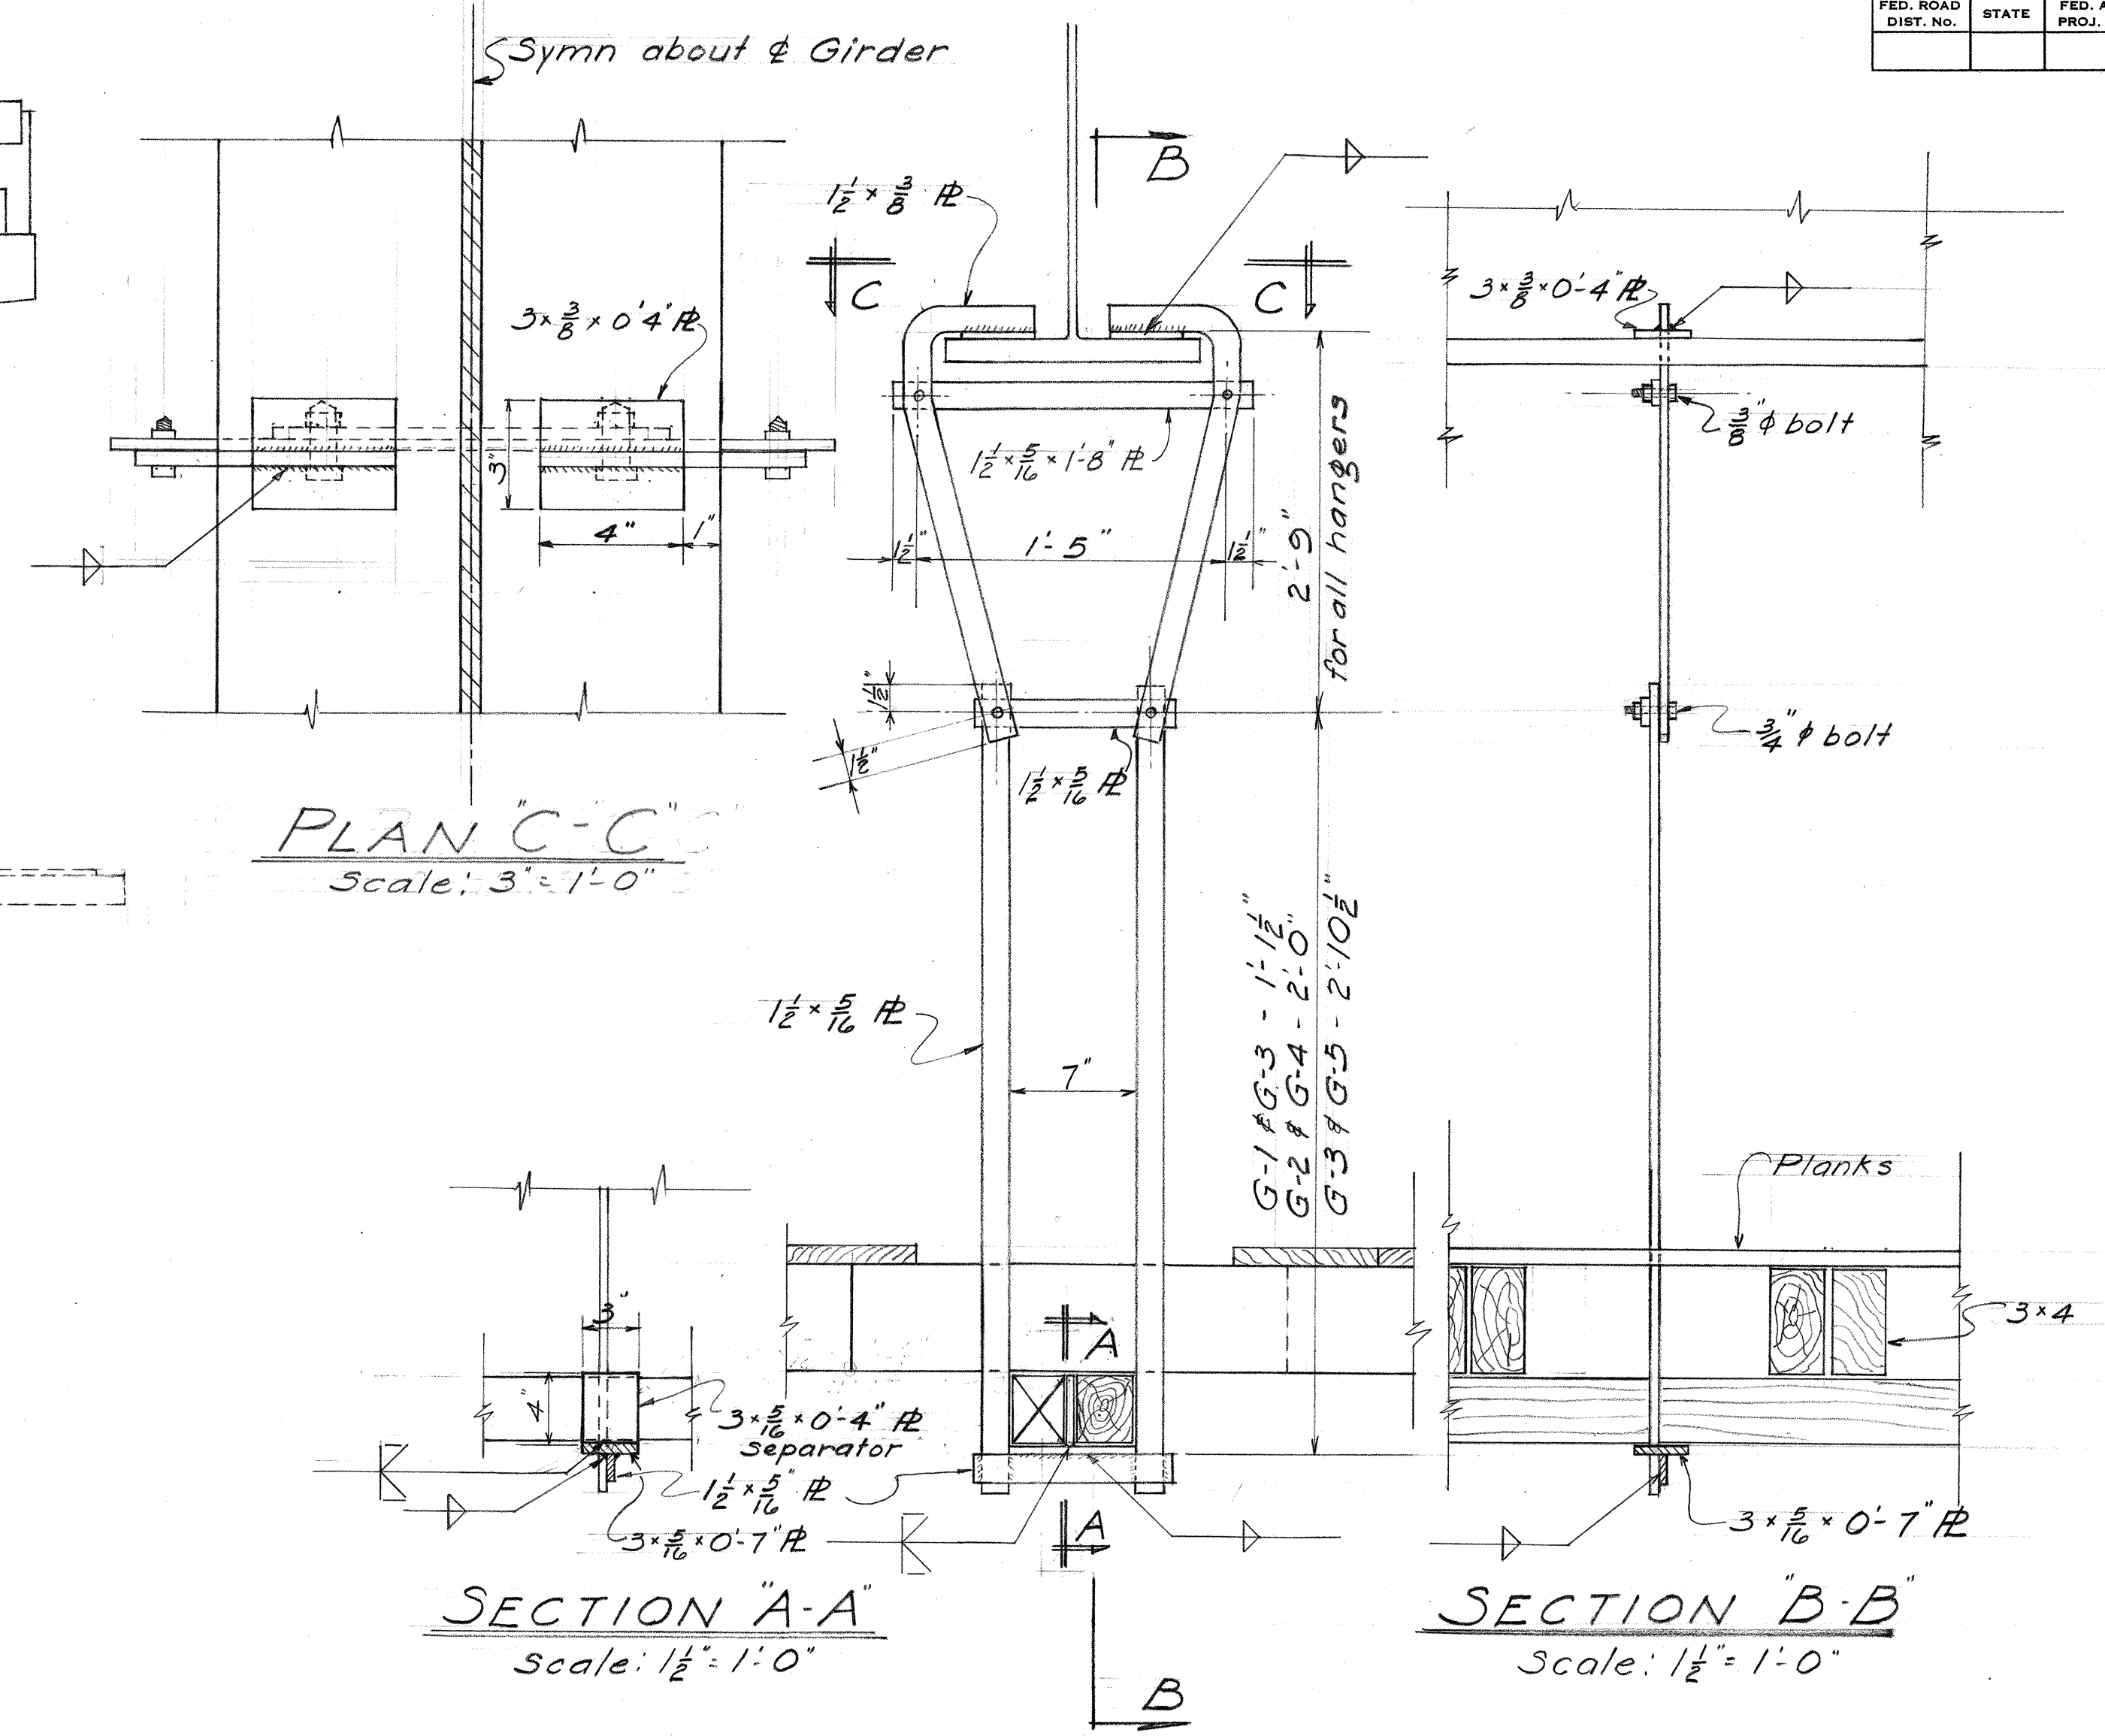

PLAN "C-C"
Scale: $3'' = 1'-0''$

SECTION "A-A"
Scale: $1\frac{1}{2}'' = 1'-0''$

SECTION "B-B"
Scale: $1\frac{1}{2}'' = 1'-0''$

HANGER DETAIL
Scale: $1\frac{1}{2}'' = 1'-0''$

TERRITORIAL HIGHWAY DEPARTMENT
TERRITORY OF HAWAII
MAULUA BRIDGE
Sta. 55+97.5 to Sta. 58+77.5
MAINTENANCE DEVICE
HAWAII BELT RD. SDR3(16)
APRIL 1953
SHEET No. 2 OF 2 SHEETS

ORIGINAL PLAN	DESIGNED BY	DATE
NOTE BOOK	DRAWN BY	
No.	QUANTITIES BY	
	QUANTITIES CHECKED BY	
	CHECKED BY	