



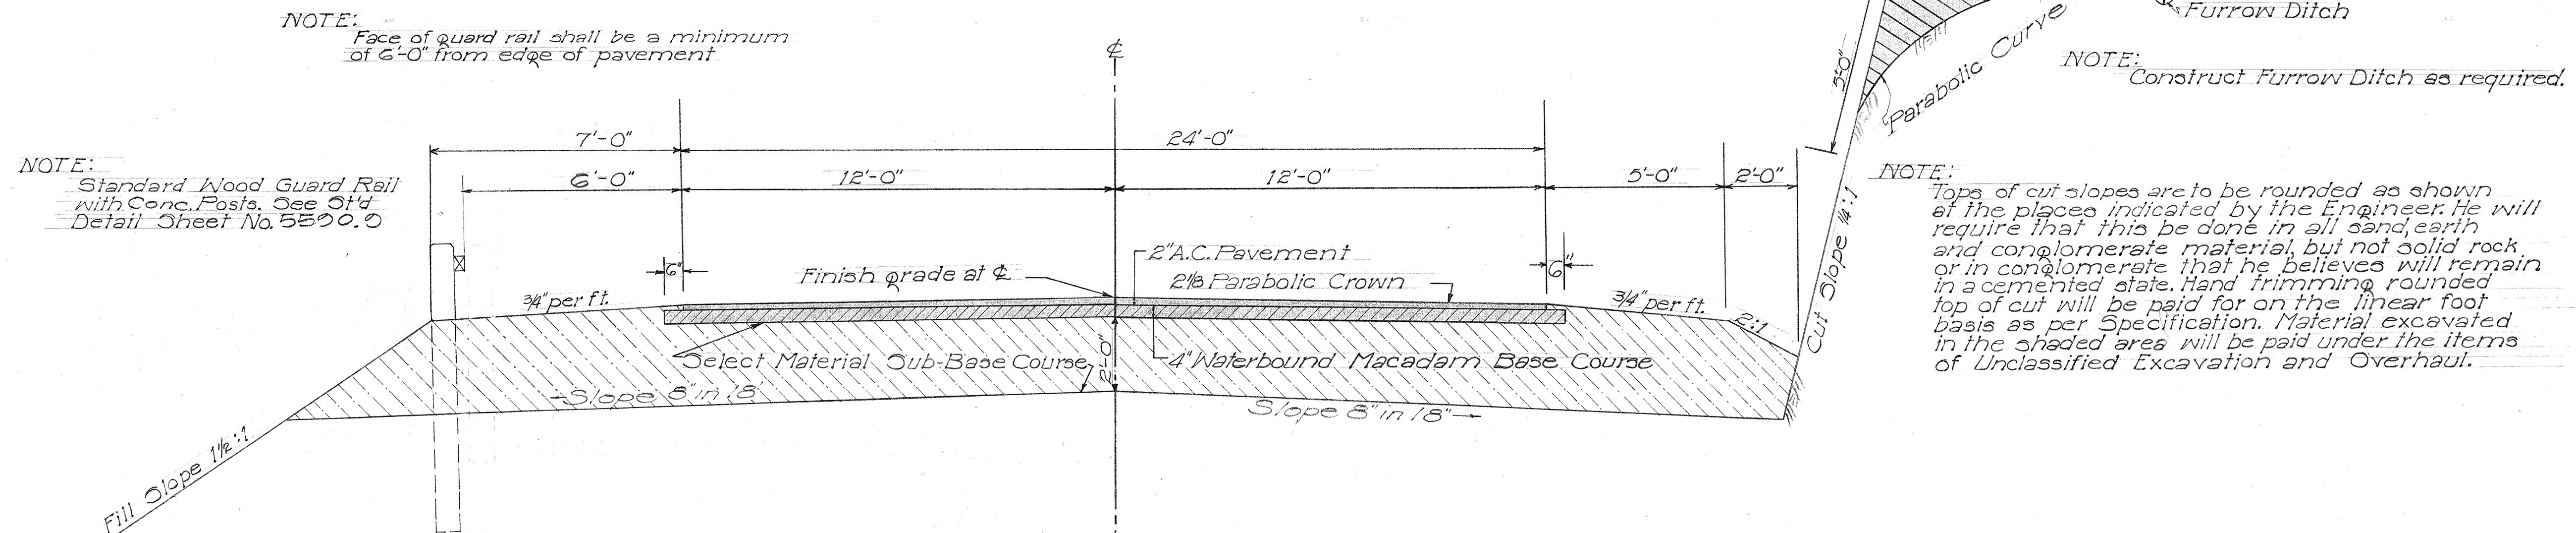

TYPICAL SECTION ON TANGENT

Scale: 3/8" = 1'-0"

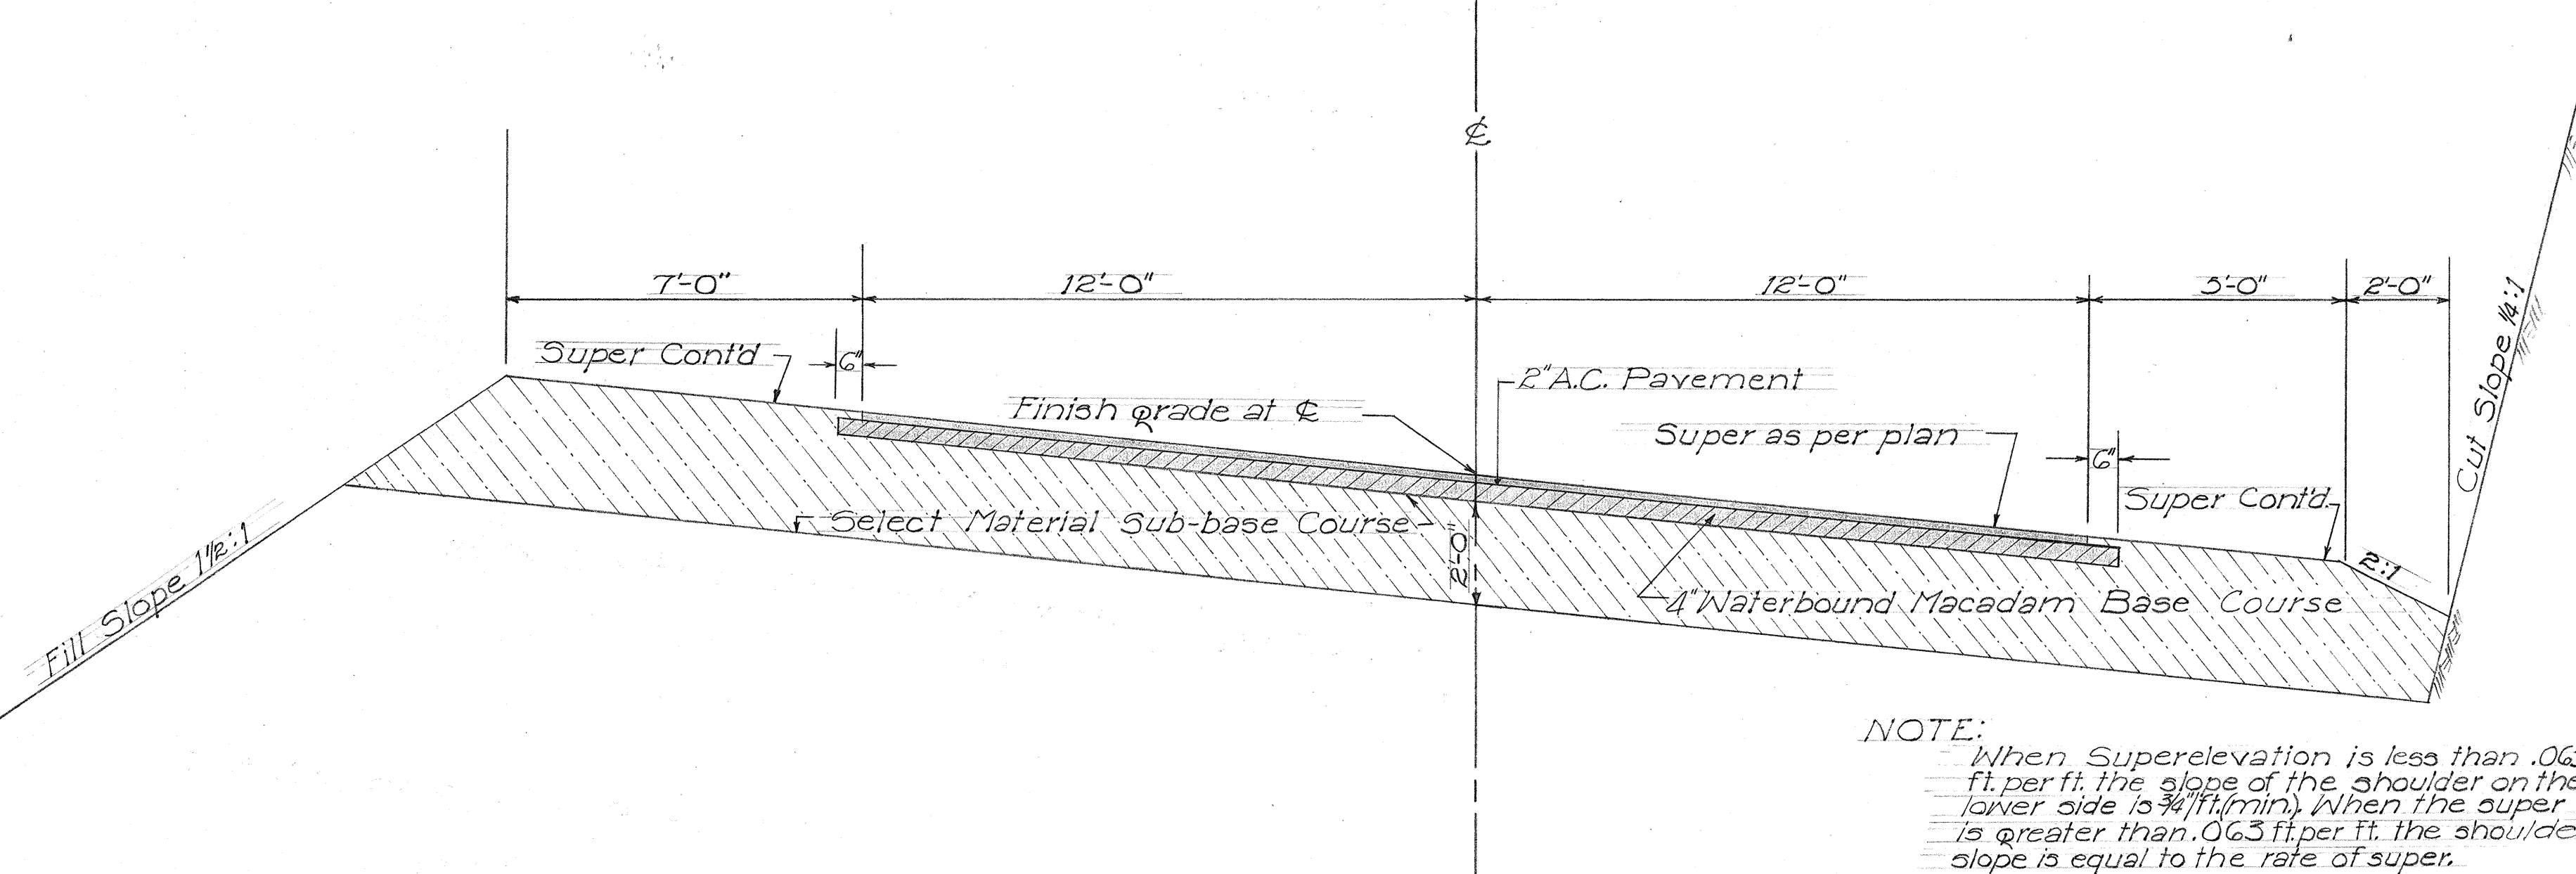

TYPICAL SECTION ON CURVE

Scale: 3/8" = 1'-0"


GENERAL NOTES ON PAVEMENT & BASE COURSE

PAVEMENT- Pavement shall be Asphalt-Concrete Surface Course 2" Compacted thickness- Use Mix III.

BASE COURSE- Base Course shall be Waterbound Macadam Base Course 4" Compacted thickness consisting of Coarse Rock Size No. 2 (2 1/2" - 3/4") and filler (3/4" - 100).

SUB-BASE- Sub-base shall be Select Material Sub-base 24" thick.

All the above courses subject to Special Provisions & Specification.

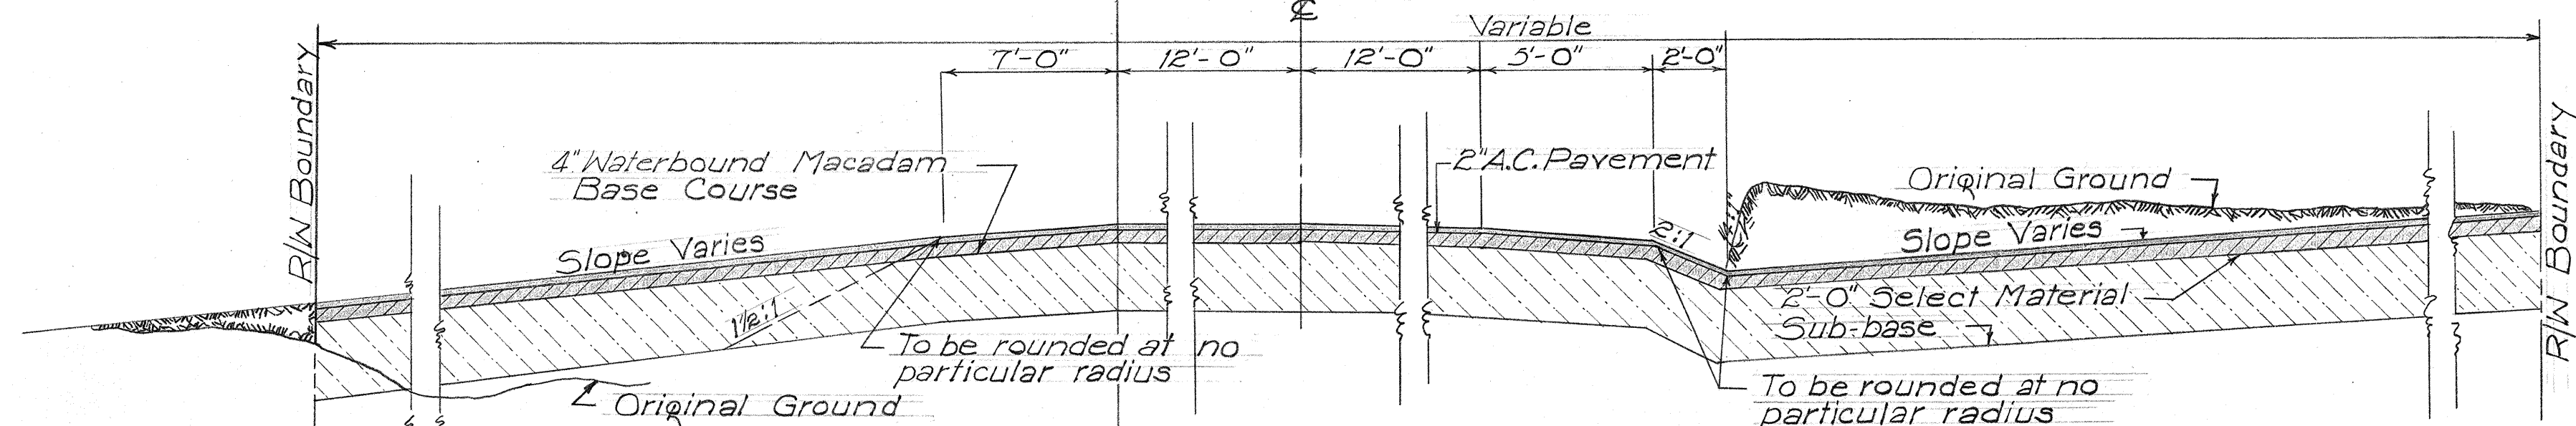

DETAIL OF SIDE ROAD APPROACHES

Scale: 1/4" = 1'-0"

TERRITORIAL HIGHWAY DEPARTMENT
TERRITORY OF HAWAII

TYPICAL SECTION

HAWAII BELT ROAD PROJ. NO. SDR 37

Scale as shown Date: Apr. 2, 1952

SHEET NO. OF SHEETS

5590.2

DATE	
DESIGNED BY	
DRAWN BY	
CHECKED BY	
NOTED BY	
QUANTITIES CHECKED BY	
NO.	