
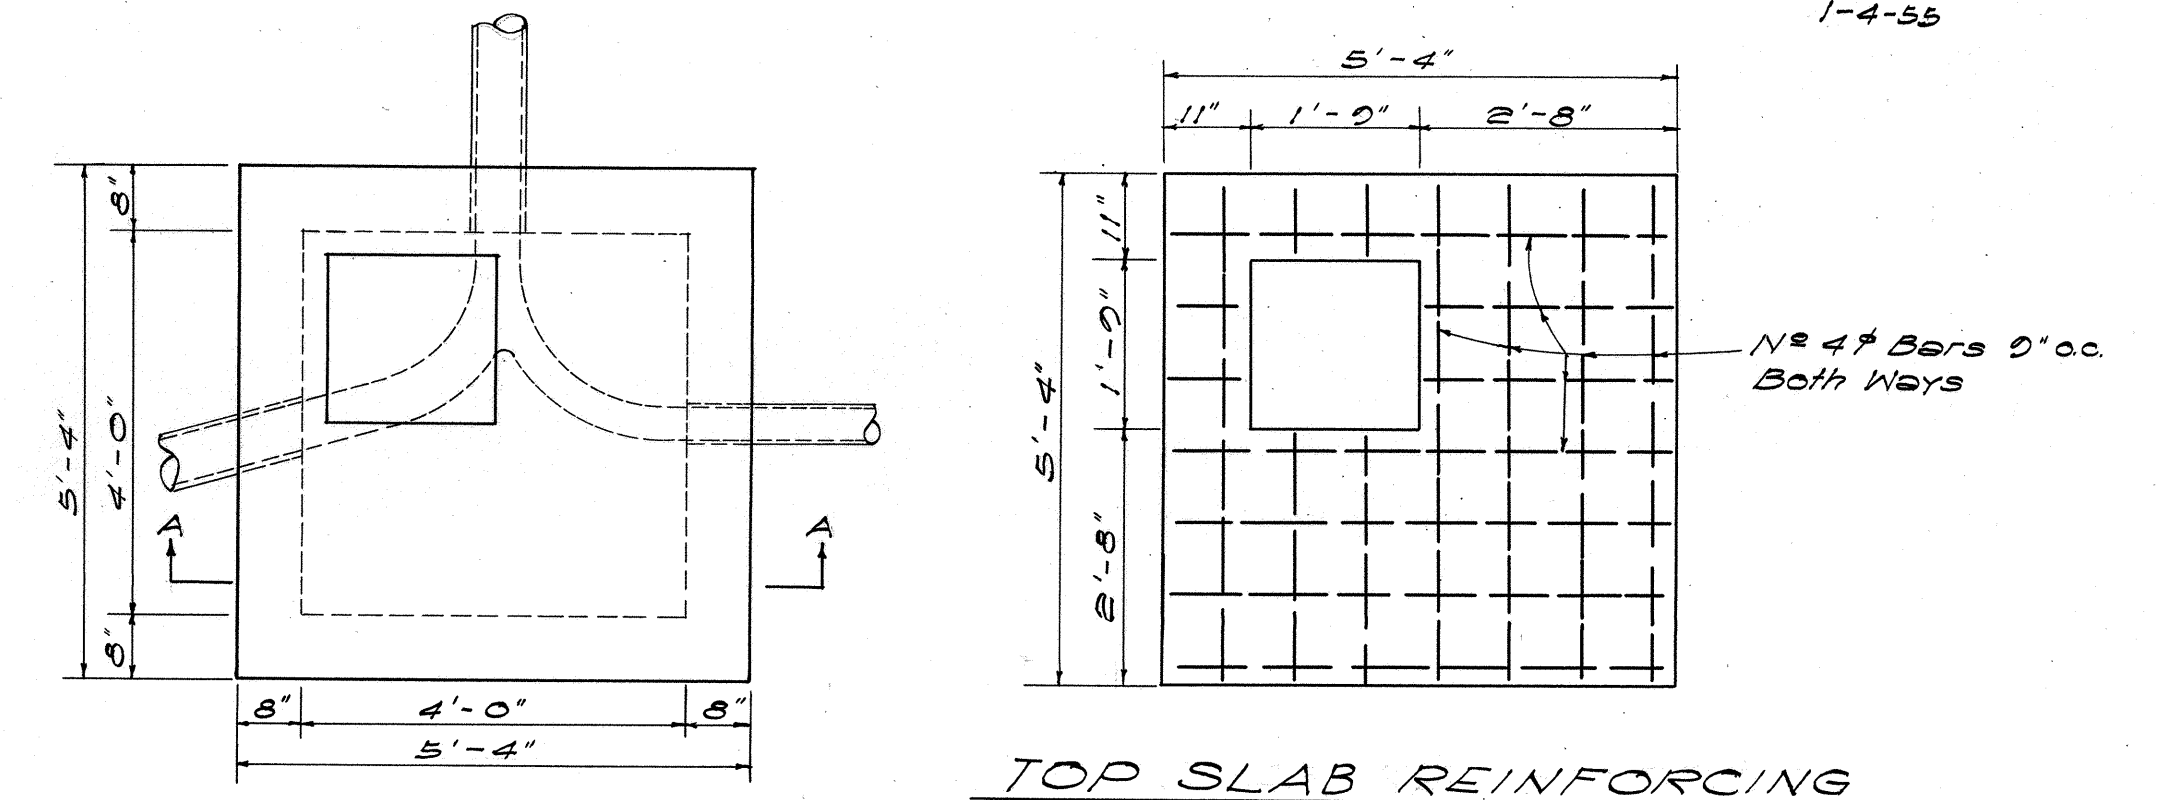


PLAN	SURVEYED	BY	DATE
	PLOTTED		
NOTE BOOK	ALIGNMENT CHECKED		
NO. _____	RT. OF WAY CHECKED		

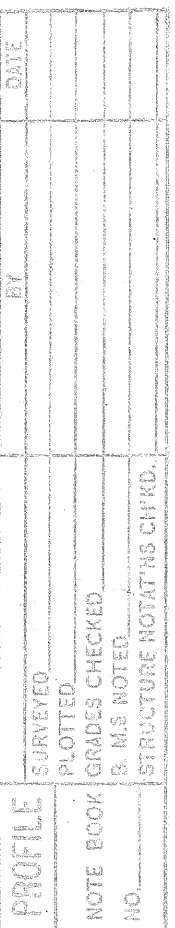

PLAN

5'-0" x 2'-0" x 4" Concrete Slab

Variable

Class B-1 Concrete

Hor. No. 4 Bars 9" o.c.

Vert. No. 4 Bars 9" o.c.

4" in 12"

4" in 12"


No. 4 Bars 9" o.c. Both Ways

NOTE
Bottom Detail to be
Adjusted to Field Conditions.

SECTION "A-A"

DETAIL OF MANHOLE
Scale: 1" = 1'-0"

DETAIL OF SEWER JACK
Scale: 1" = 1'-0"

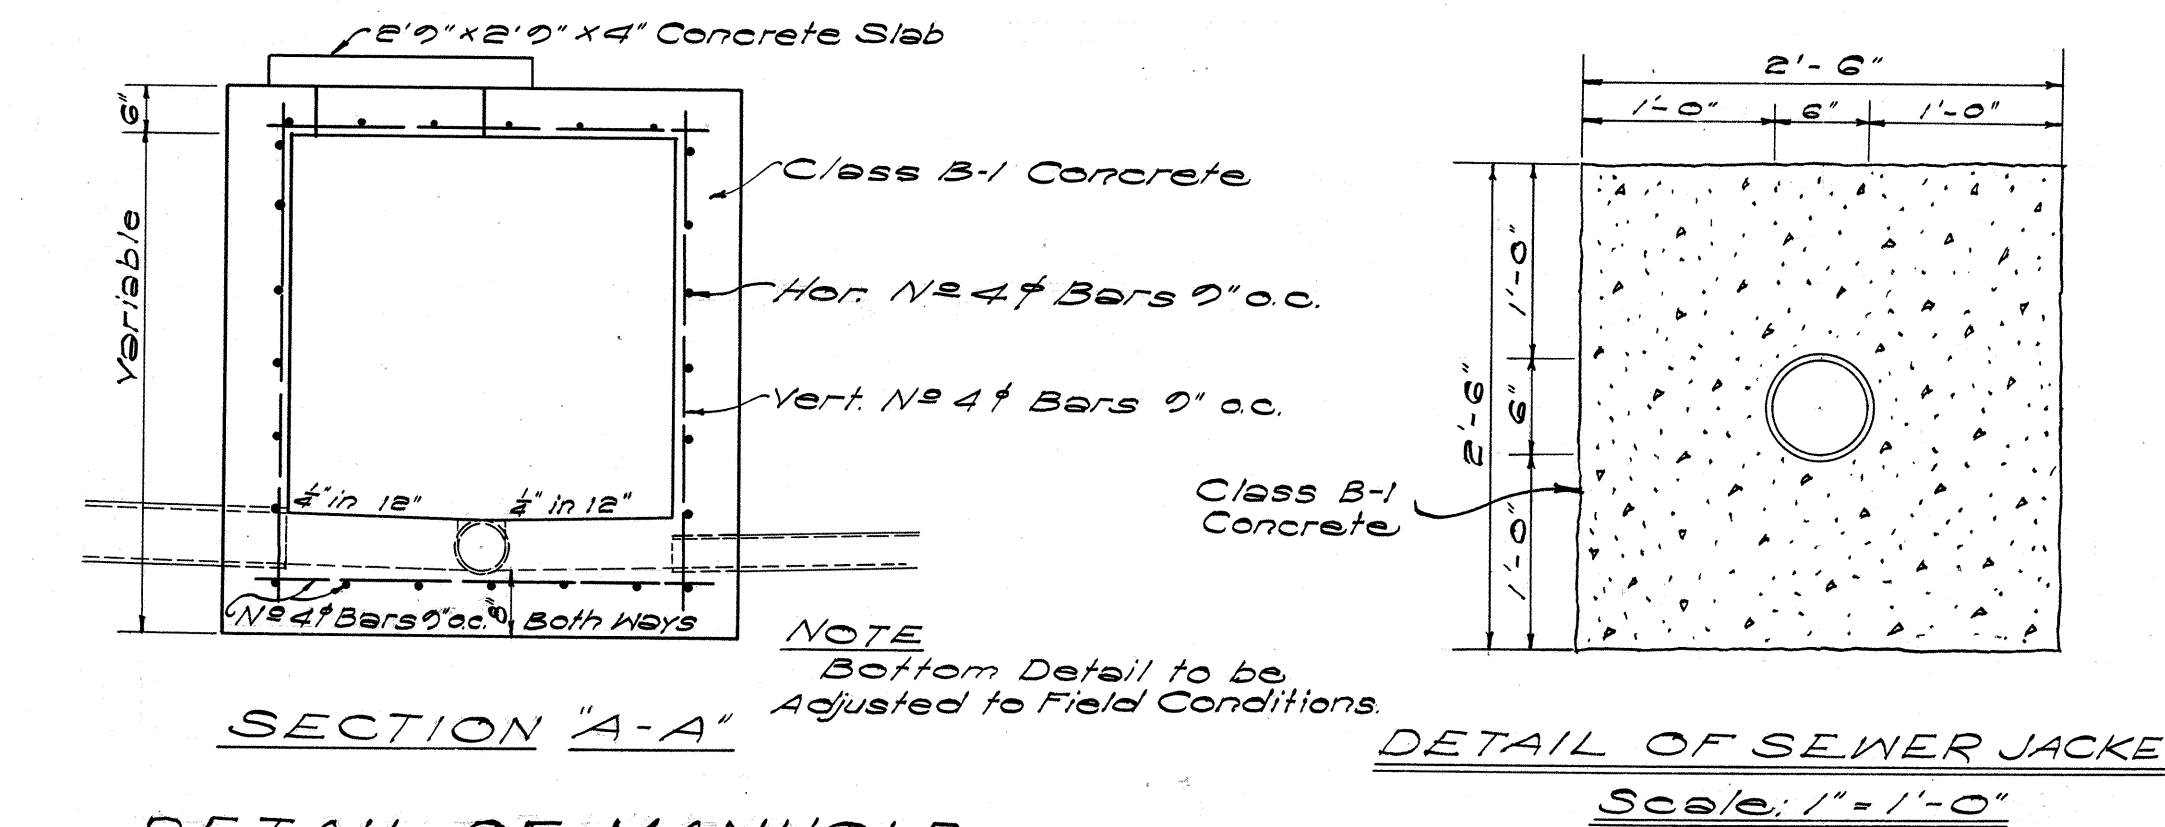

TERRITORIAL HIGHWAY DEPARTMENT
TERRITORY OF HAWAII

SEWER LINE RELOCATION
STA. 57+45

HAWAII BELT ROAD PROJ. SDR 3(5)
SCALE: AS NOTED JAN. 1955