


Note:
Face of guard rail shall be a minimum of 6'-0" from edge of pavement.

Note:
Wood guard rail with Conc. Posts 8'-0" long.
See Std. Detail Sheet.

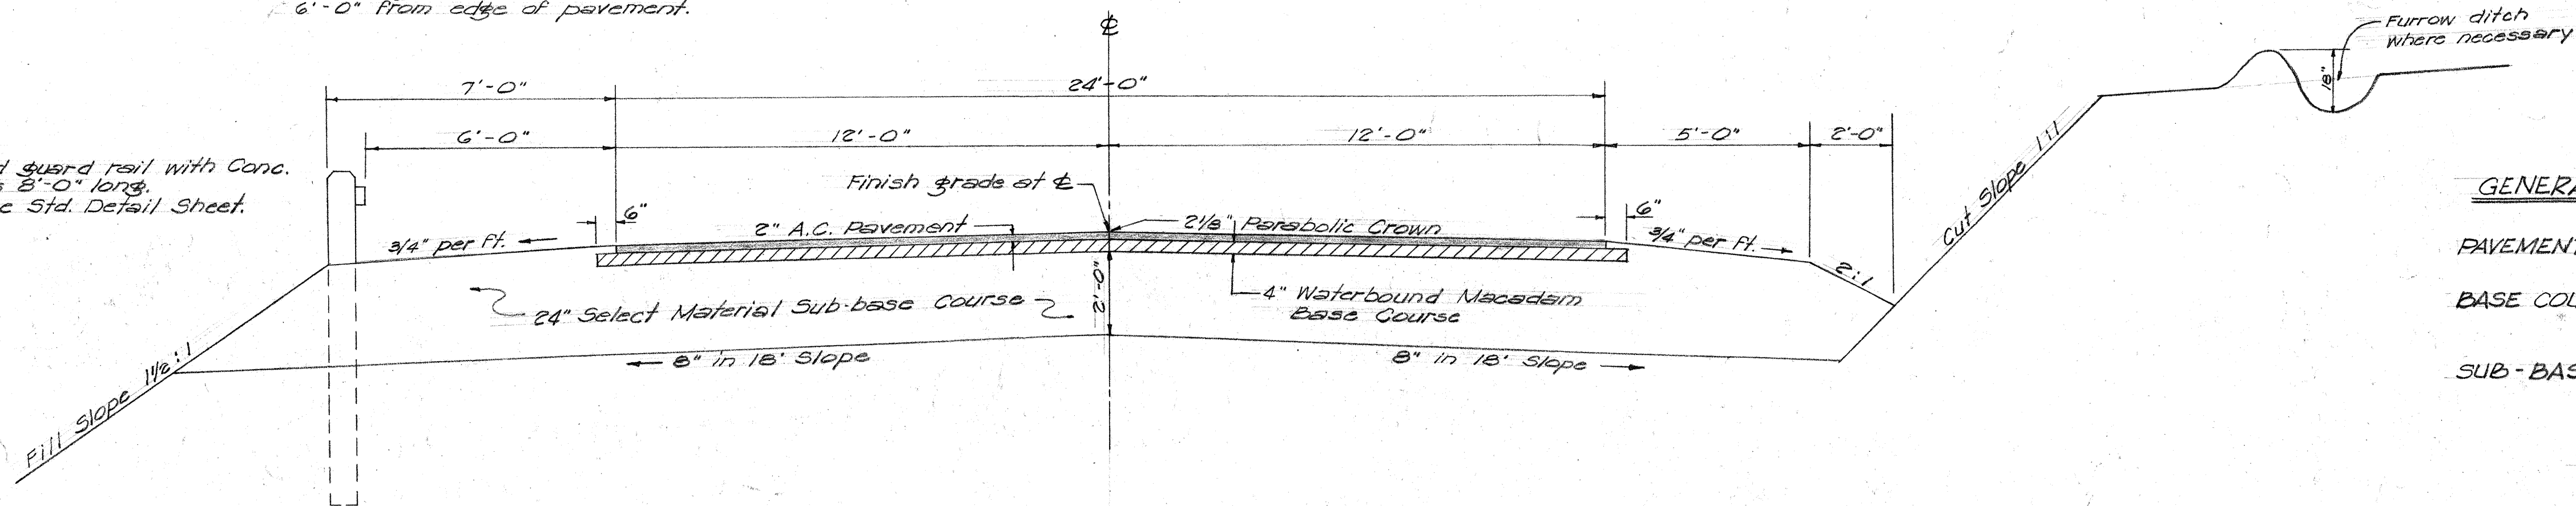


TYPICAL SECTION ON TANGENT
Scale: 3/8" = 1'-0"

GENERAL NOTES ON PAVEMENT AND BASE COURSE


- PAVEMENT — Pavement shall be Asphalt Concrete Surface Course 2" compacted thickness. Use Mix III.
- BASE COURSE — Base Course shall be Waterbound Macadam Base Course 4" compacted thickness consisting of Coarse Rock Size No. 2 (2 1/2" - 3/4") and Filler (1/2" - #100).
- SUB-BASE — Sub-base shall be Select Material 24" compacted thickness laid in three layers of 12", 6" and 6" compacted thickness.

All above courses subject to Special Provisions and Specifications.

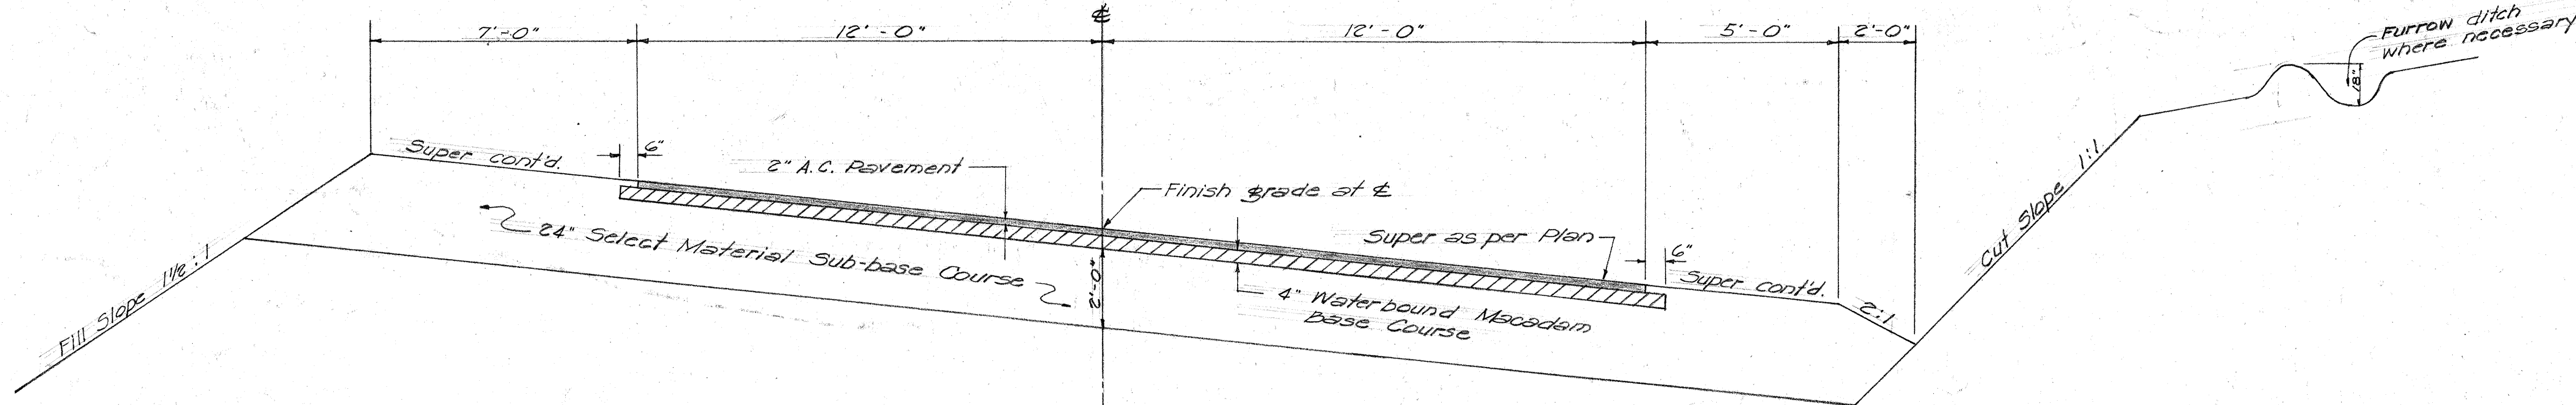

TYPICAL SECTION ON CURVE
Scale: 3/8" = 1'-0"

Note:
When super-elevation is less than 0.063 ft. per ft., the slope of the shoulder on the lower side is 3/4" per ft. (Min.). When super is greater than 0.063 ft. per ft., the shoulder slope is equal to the rate of Super.

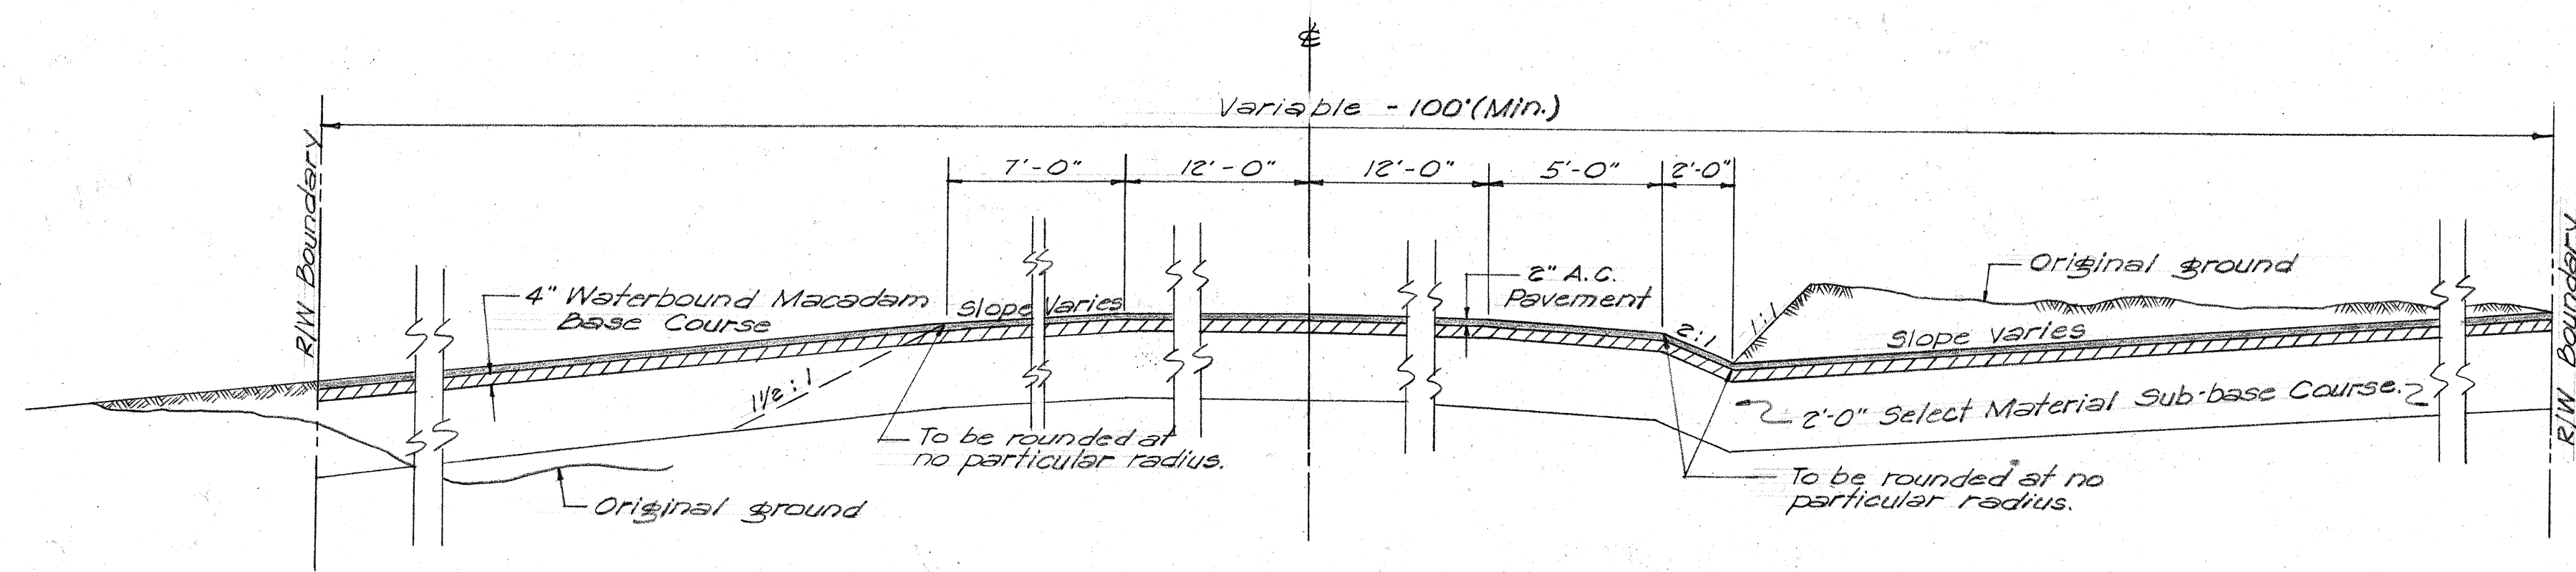

DETAIL OF SIDE ROAD APPROACHES
Scale: 1/4" = 1'-0"

TERRITORIAL HIGHWAY DEPARTMENT
TERRITORY OF HAWAII

TYPICAL SECTIONS

HAWAII BELT ROAD PROJ. NO. F-019-2(3)

Scale: As Shown April 1956

SHEET No. 1 OF 1 SHEETS