


GENERAL NOTES ON PAVEMENT & BASE COURSE

PAVEMENT - Pavement shall be Asphalt Concrete Surface Course
2" compacted thickness - Use Mix III

BASE COURSE - Base Course shall be Waterbound Macadam Base Course
4" compacted thickness consisting of
Coarse Rock Size No. 2 (2 1/2" to 3/4") and Filler (1/2" - #100).

SUB BASE - Sub-base shall consist of select material with a maximum thickness of 24" and a minimum thickness of 6" as shown on plans or as directed by the Engineer.


All above courses subject to Special Provisions & Specification.

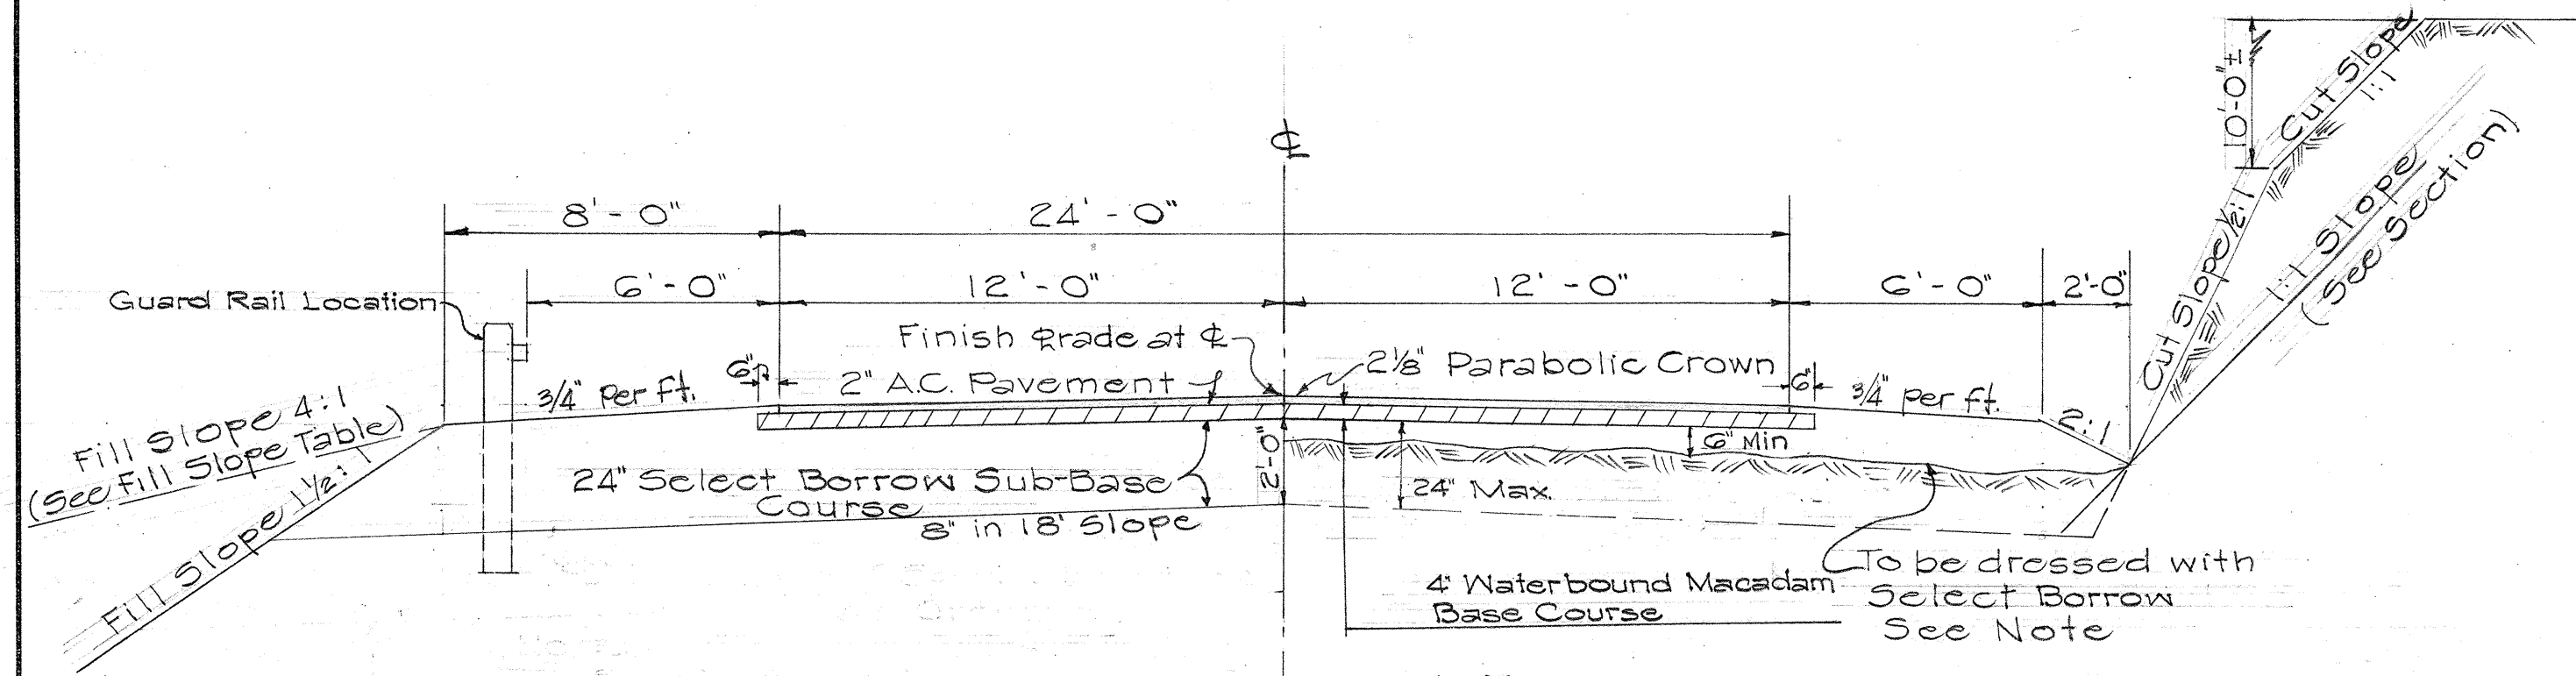

NOTE

Solid rock shall be excavated to a depth of 6" below bottom of base course and replaced with select borrow.


TYPICAL SECTION ON TANGENT
Scale: 1/4" = 1'-0"

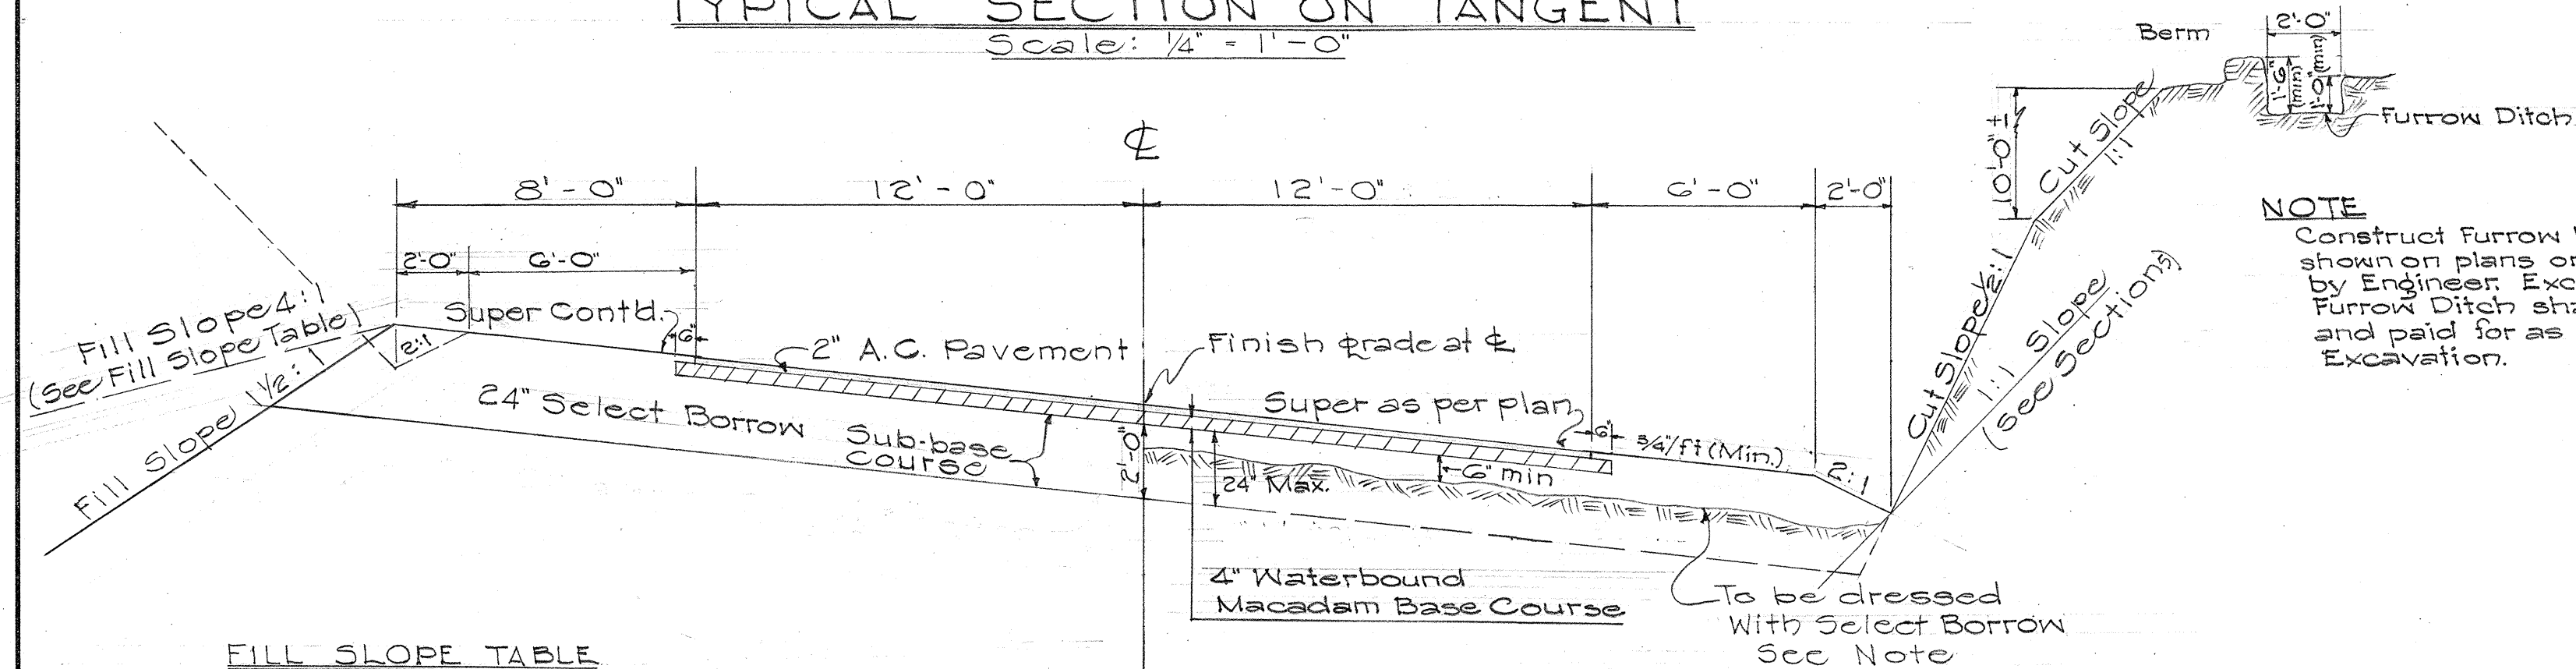


Ht. of Fill (ft.)	Slope
0-4	4:1
4-10	3:1 to 2:1
10-Over	1 1/2:1

NOTE:
R/W Requirement
Supercedes above table.


TYPICAL SECTION ON CURVE
Scale: 1/4" = 1'-0"

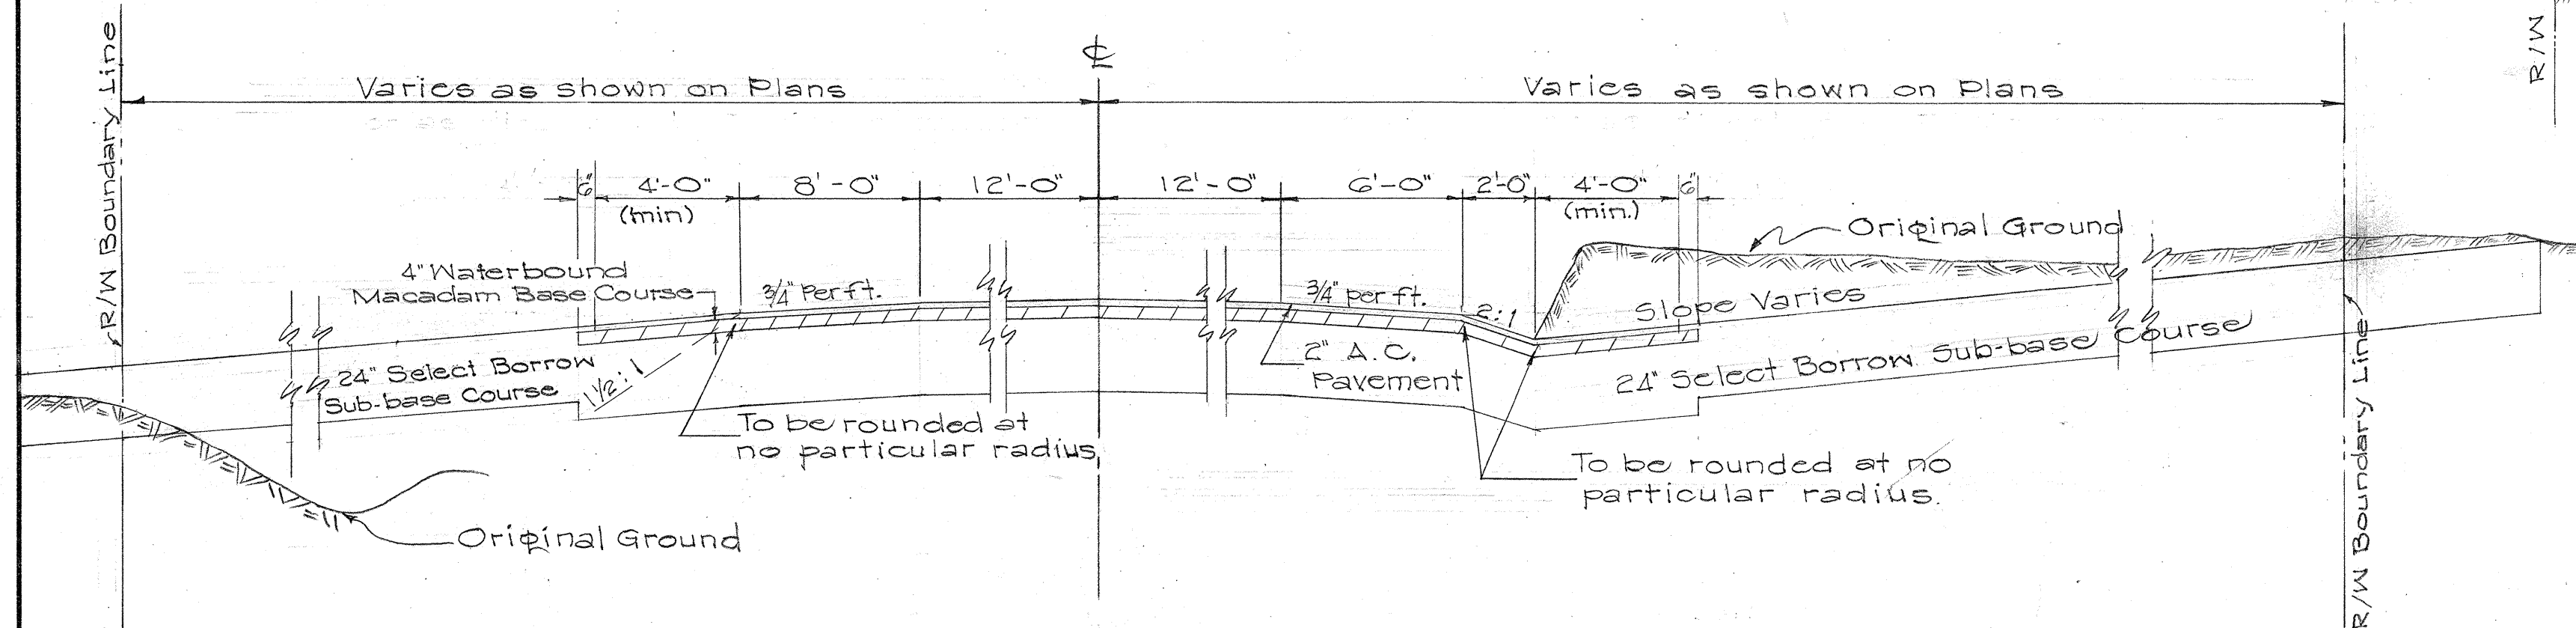


DETAIL OF SIDE ROAD APPROACHES
Scale: 1/4" = 1'-0"

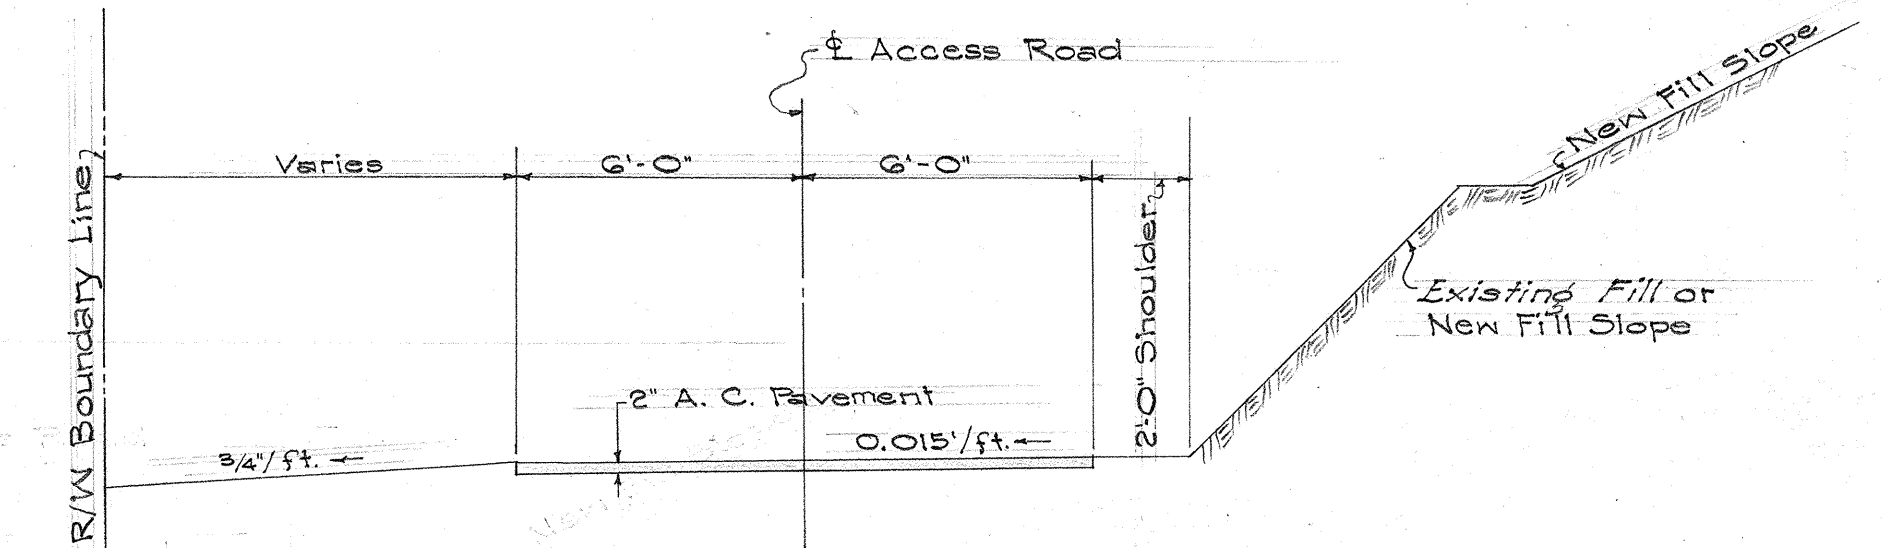


TYPICAL SECTION OF ACCESS ROAD
STA. 0+00 TO STA. 4+00
Scale: 1/4" = 1'-0"

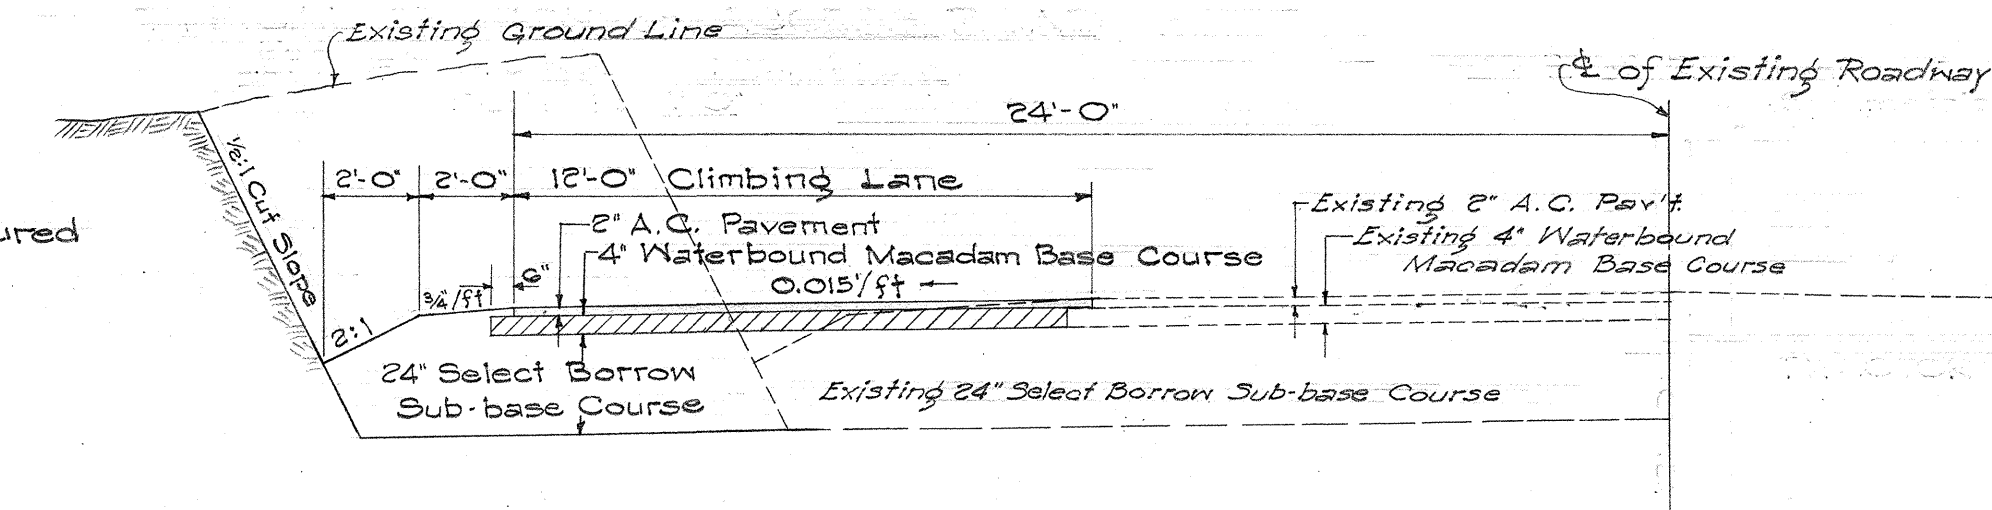

TYPICAL SECTION OF CLIMBING LANE
STA. 69+64.83 TO STA. 72+01.2
Scale: 1/4" = 1'-0"

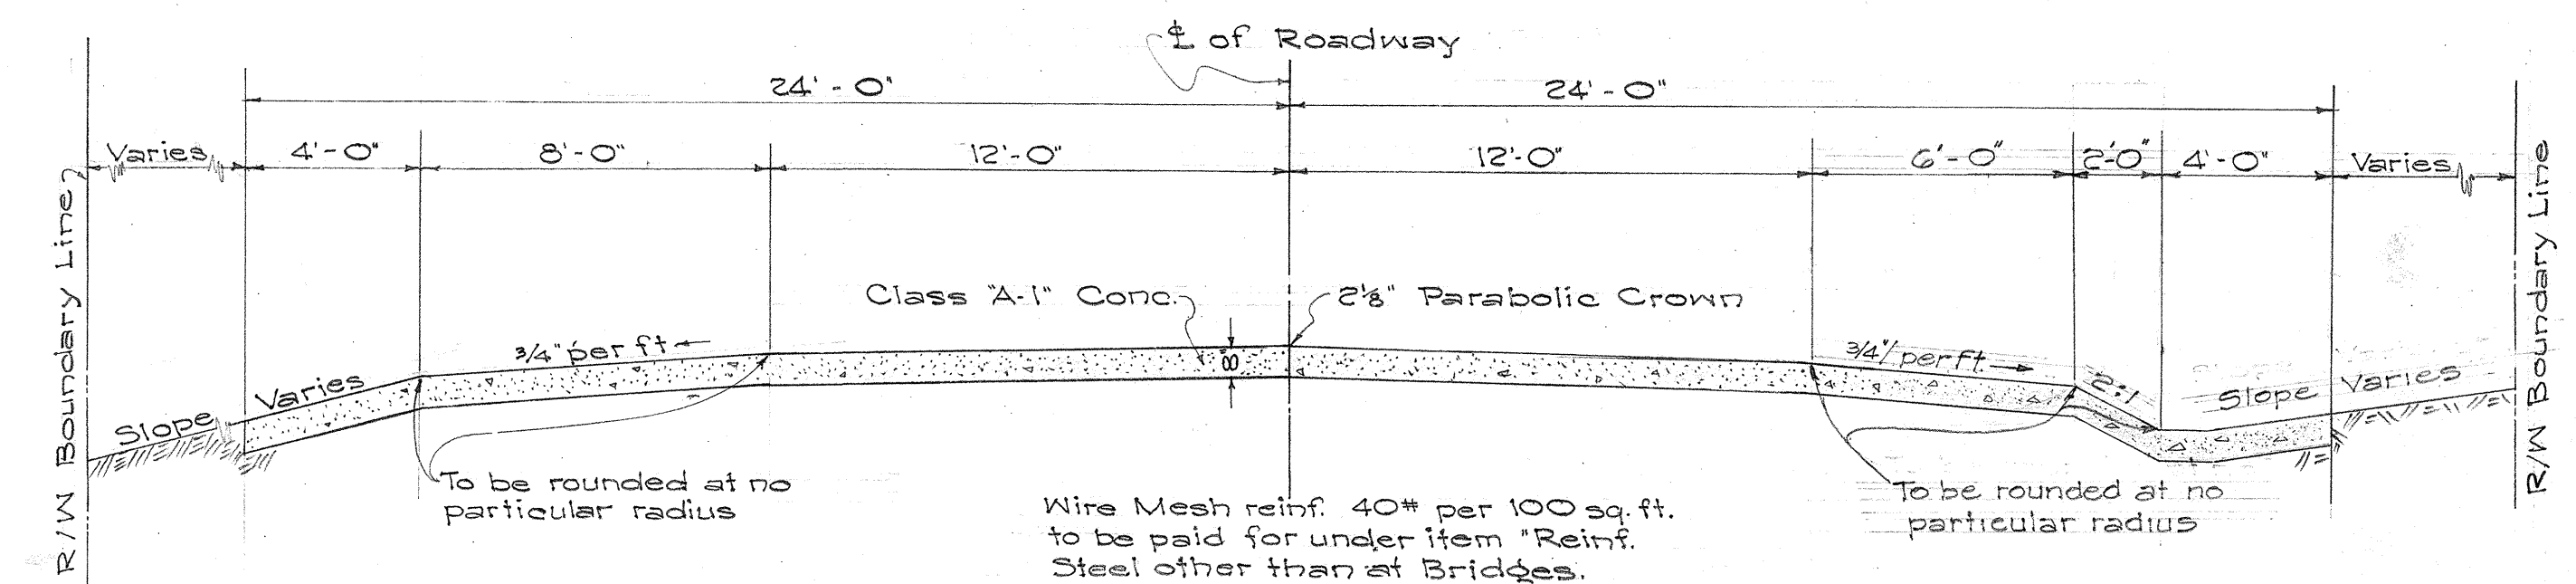

STANDARD TRACTOR CROSSING DETAIL
Scale: 1/4" = 1'-0"

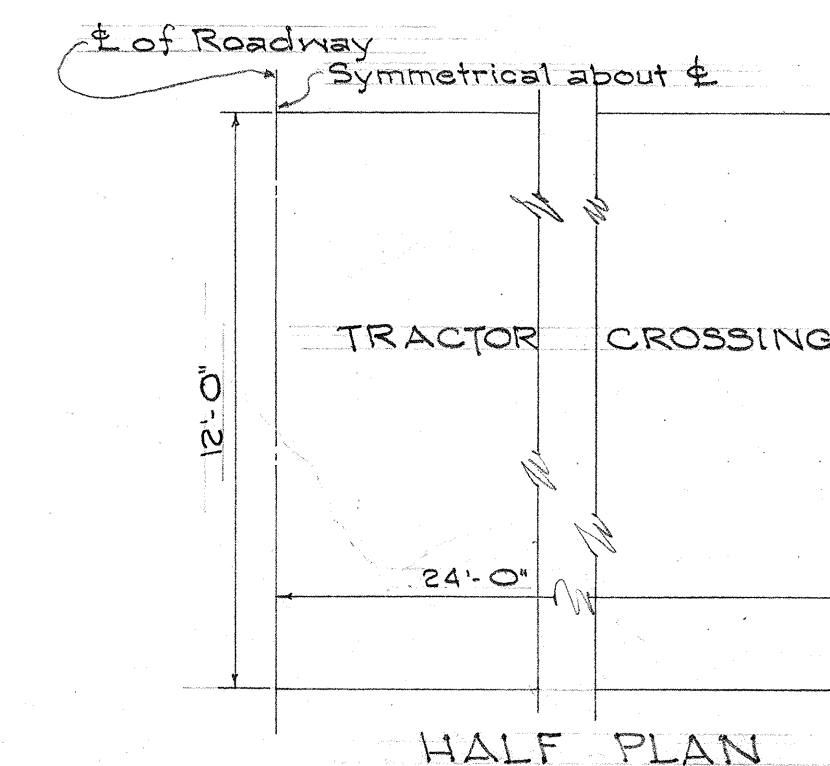

TERRITORIAL HIGHWAY DEPARTMENT
TERRITORY OF HAWAII
TYPICAL SECTIONS
HAWAII BELT ROAD
PROJ. NO. F-019-2(2)
Scale: As Noted
May, 1957

SHEET No. 1 OF 1 SHEETS

5907.2

DESIGNED BY
DRAWN BY
CHECKED BY
NOTE BOOK
No.