

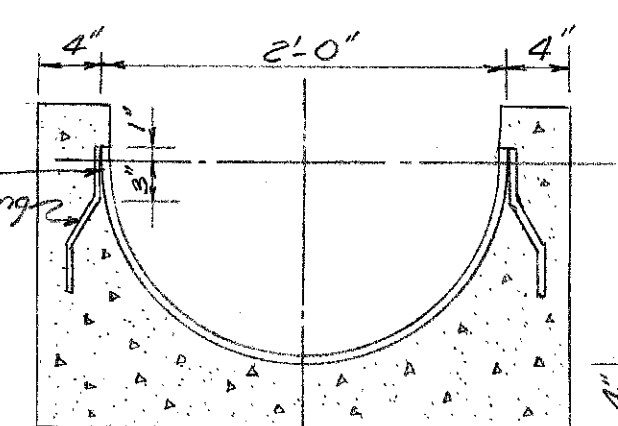
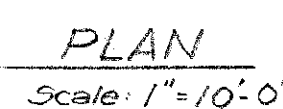
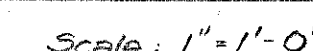
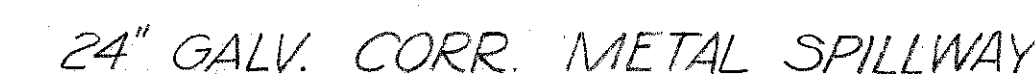





Revised September 9, 195

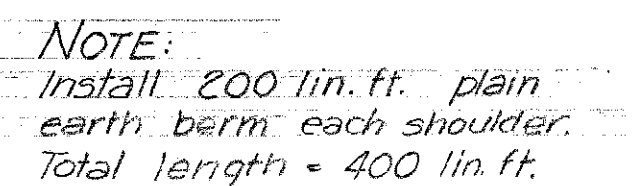

SECTION "E"-E"

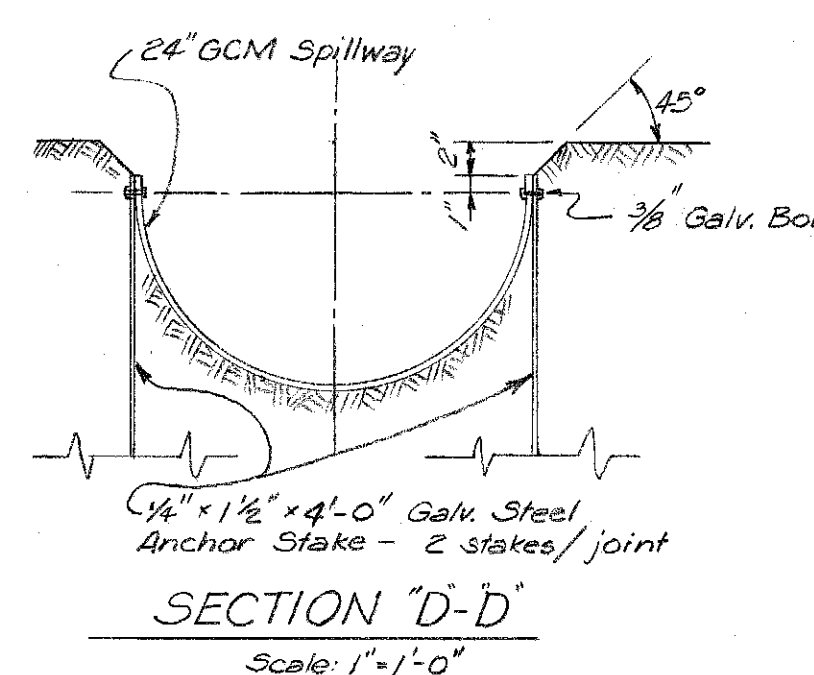

SECTION "D"
Scale: 1" = 1'-0"

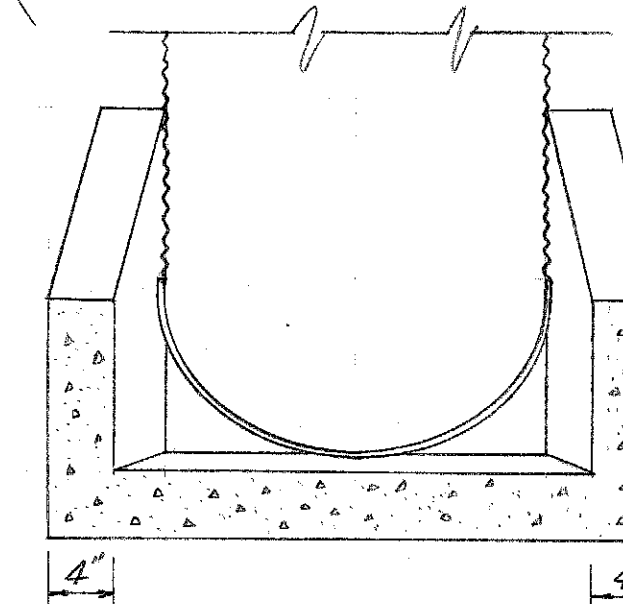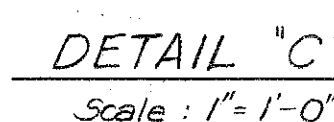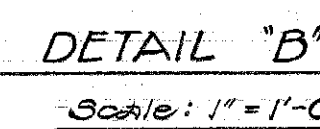

SECTION "F-F"
Scale: 1"=1'-0"

1. 24" Corrugated Metal Spillway shall be 14 ga. galvanized steel.
2. G.C.M. Spillway shall be full asphalt-coated.
3. Steel anchor stakes shall be incidental to G.C.M. Spillway
4. Wire mesh reinforcing shall be incidental to B-1 Concrete

Struc. Exc. = $\frac{20}{44}$ cu. yd.
Class B-1 Conc. = $\frac{2.4}{45}$ cu. yd. 4.0
24" GCM Spillway = $\frac{10}{110}$ lin. ft.

METAL SPILLWAY

Sta. 211+00

Hawaii Belt Road

Proj. DF-019-2(5)

Scale: As Noted

June 1959

SHEET No. / OF / SHEETS