


ORIGINAL PLAN	SURVEY PLOTTED BY _____	DATE _____
	DESIGNED BY _____	" _____
	DRAWN BY _____	" _____
	TRACED BY _____	" _____
	QUANTITIES BY _____	" _____
	QUANTITIES CHECKED BY _____	" _____
	CHECKED BY _____	" _____
NOTE BOOK		
No. _____		

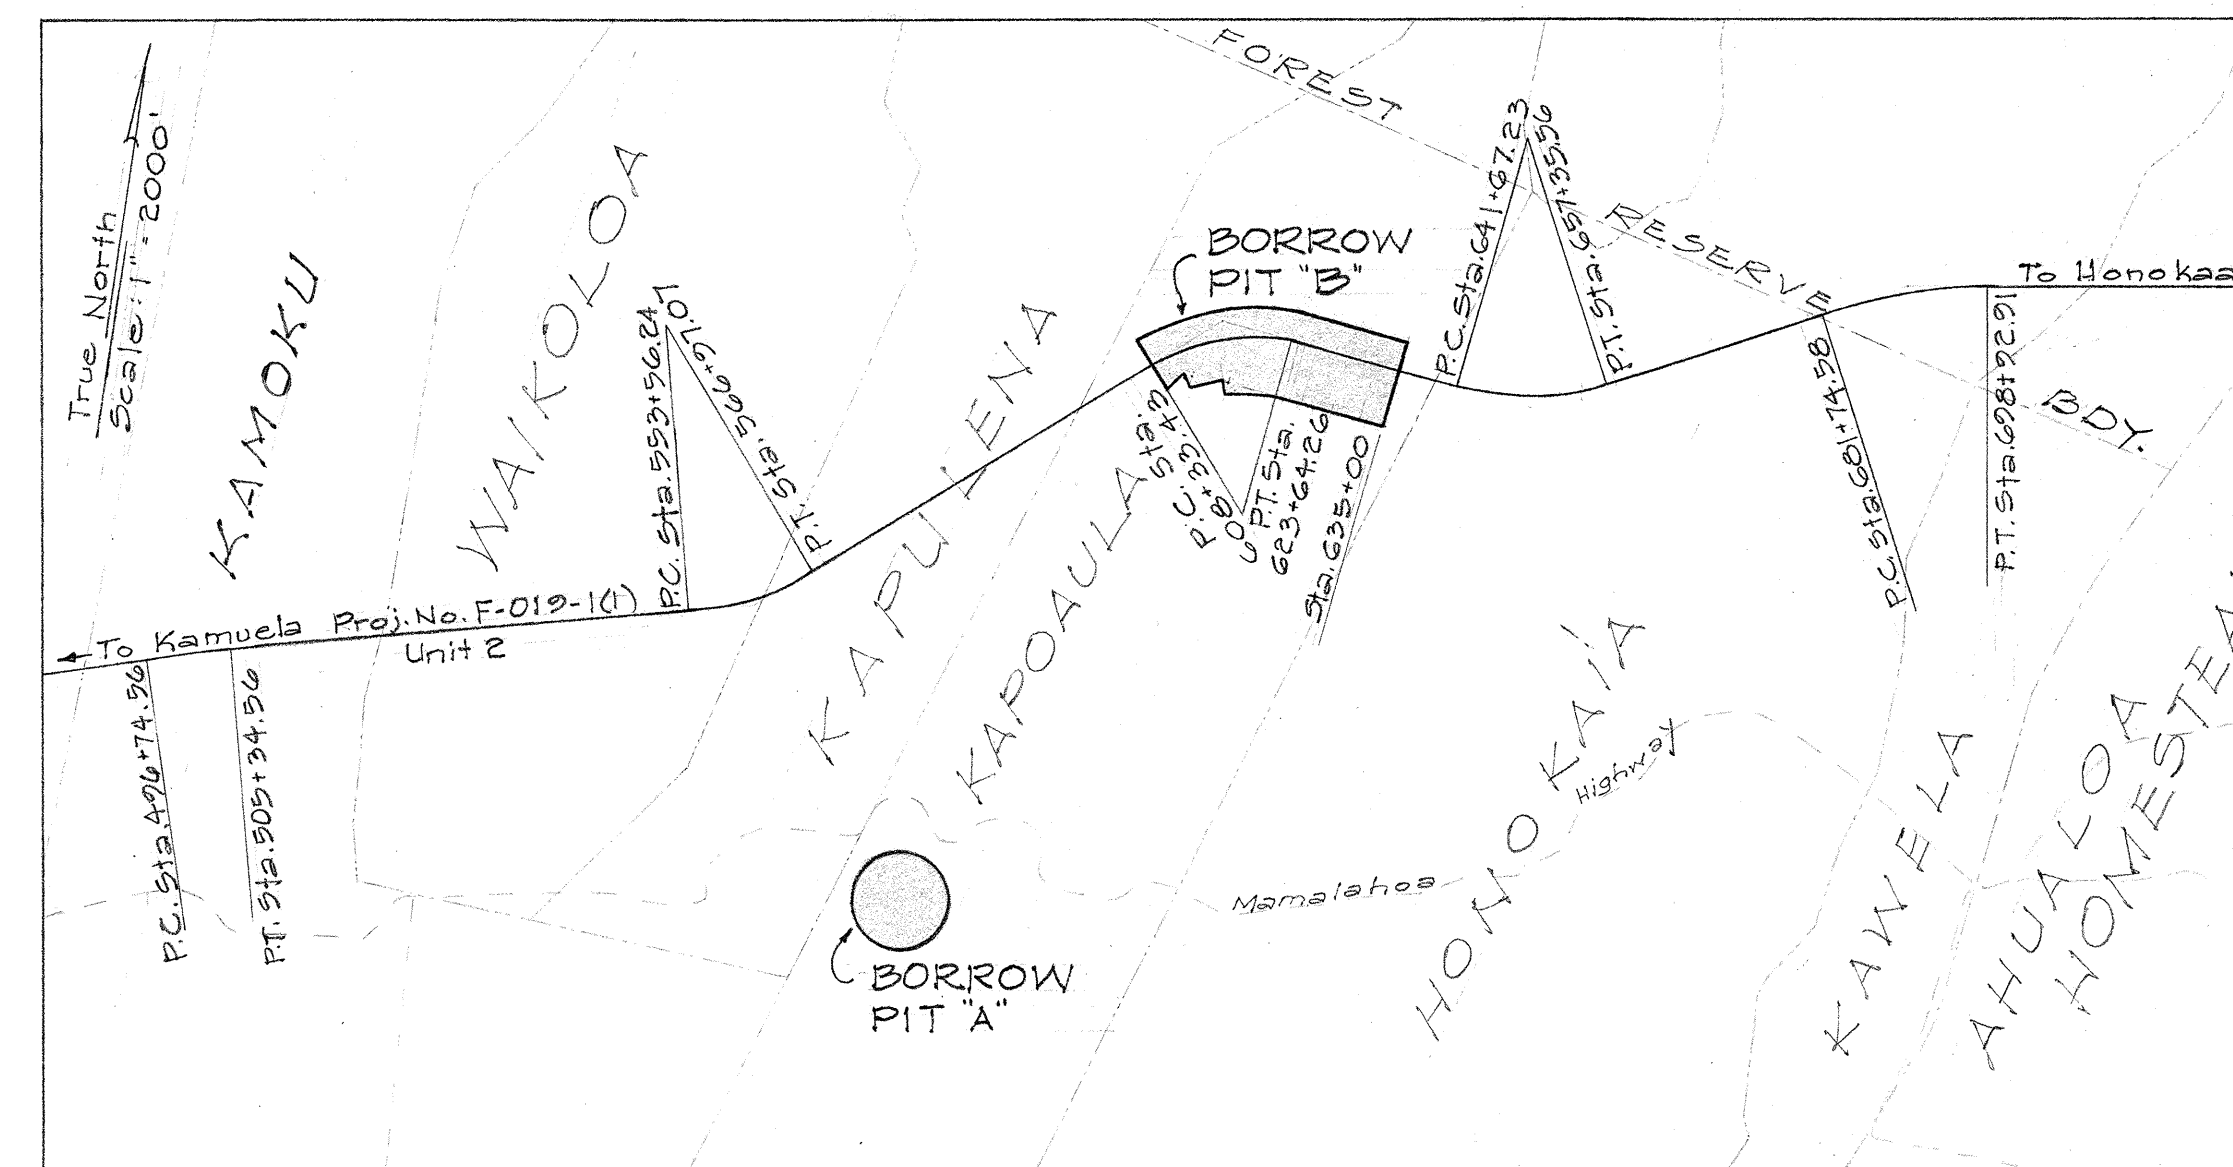

DEPARTMENT OF TRANSPORTATION
DIVISION OF HIGHWAYS
STATE OF HAWAII
PROPOSED BORROW
PIT SITES
HAWAII BELT ROAD
PROJ. NO. F-019-1(1) UNIT 2
Scale As Noted June 1961