
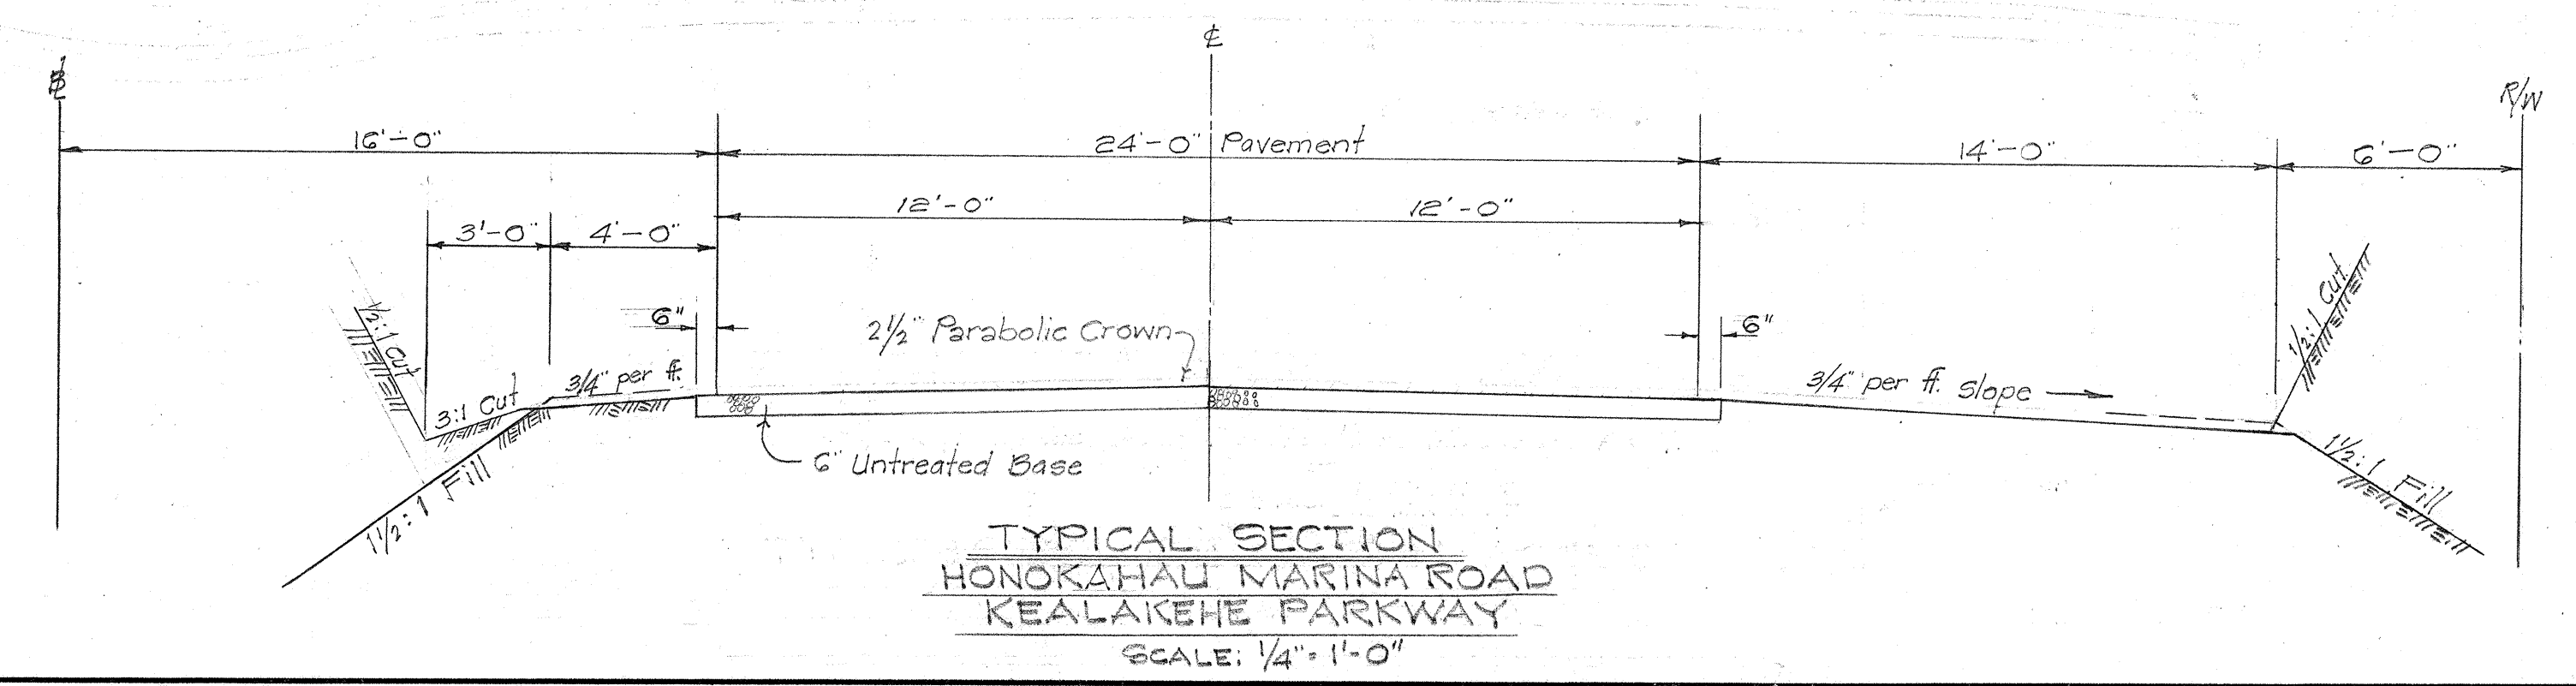
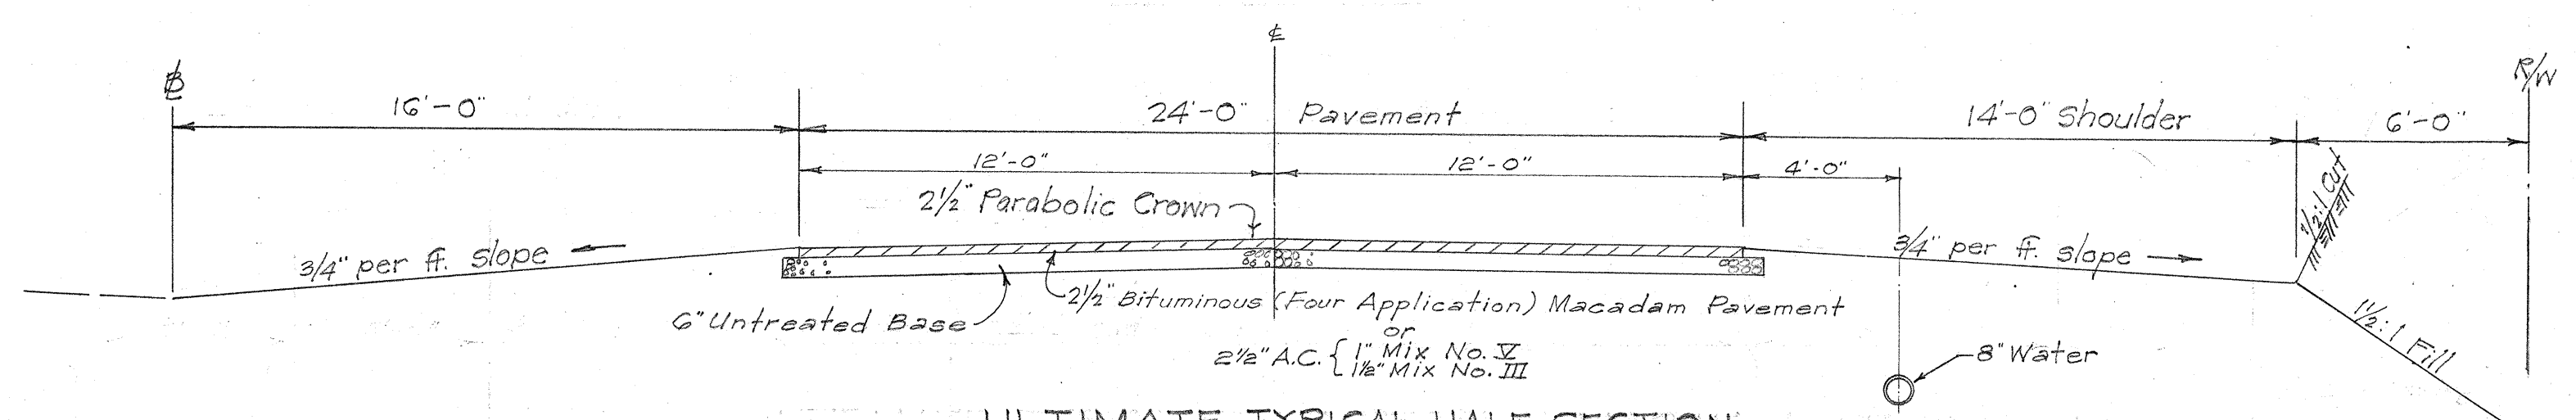
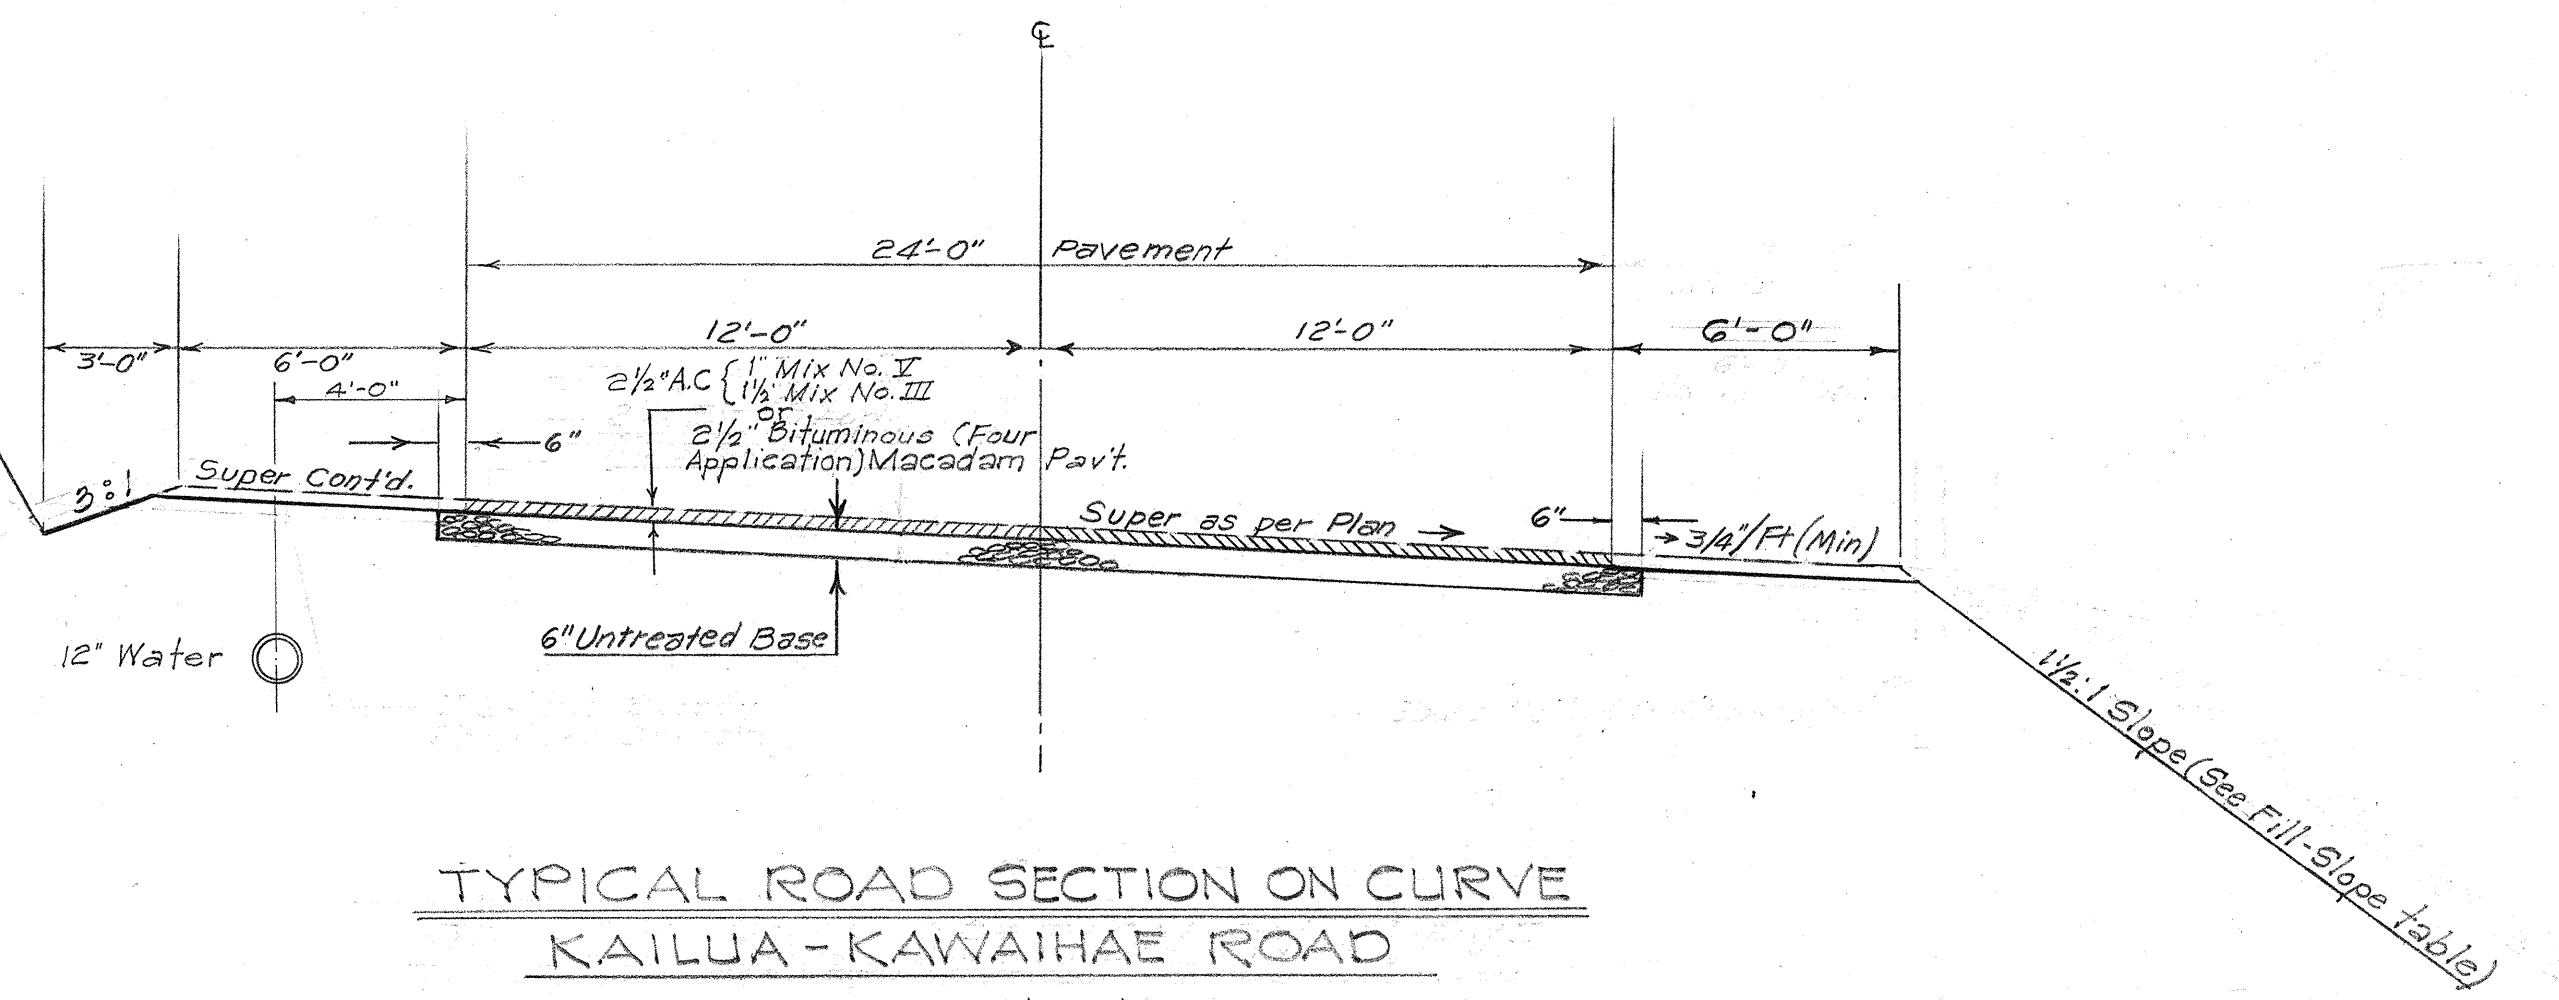


NOTE: 1. Water Lines and 8 1/8" x 84" Pavement of Asphaltic Concrete or Bituminous Macadam (4 Applications) are not included in this contract.
2. The dash lines shown on the Typical Road Sections for Kailua-Kawaihae Road indicates the Ultimate finished pavement and shoulder.

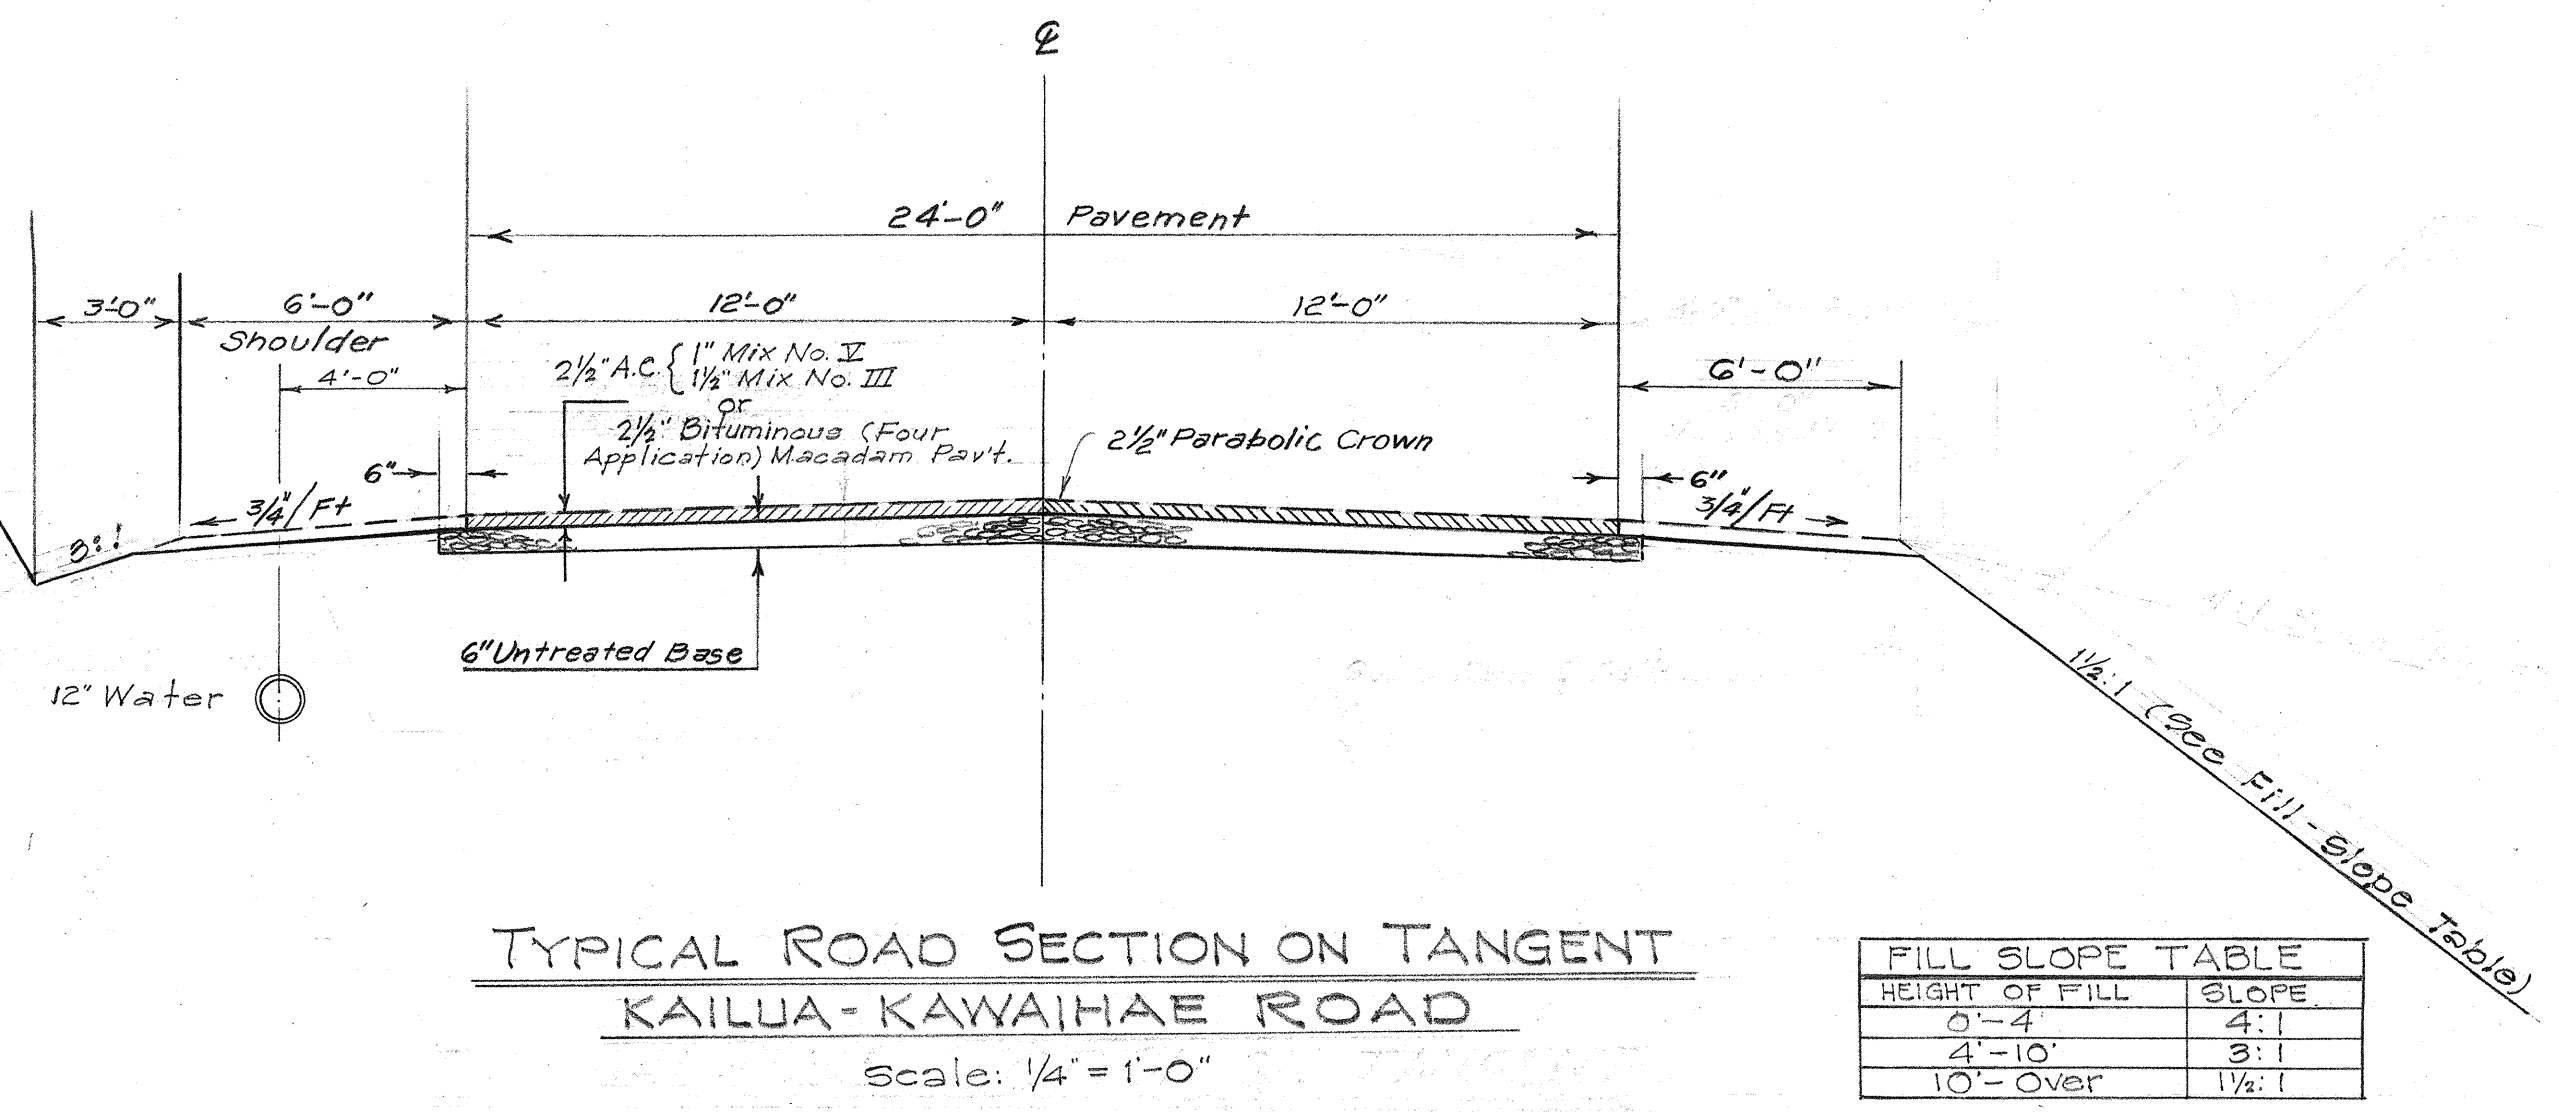


SUMMARY OF DESTINATION SIGNS		
SIGN NO.	MESSAGE	QUANTITY
D-1	← WAIMEA	1
	KAILUA →	
D-2	↑ KAILUA	1
	HONOKAHAU →	
D-3	↑ WAIMEA	1
	← HONOKAHAU	

For Details of Destination Signs, See Sheet 12.

SUMMARY OF REGULATORY AND WARNING SIGNS		
TYPE	MESSAGE	QUANTITY
RI-1	STOP	1
RM-3	Refl. Markers (AMBER)	5
WI-1(L)	Advance Turn Arrow	1
WI-1(R)	" " "	2
WI-6	Turn Arrow	5
W3-1	STOP AHEAD	1
WI3-1(15)	15 M.P.H.	3

For Details, See Sheets 10 and 11.

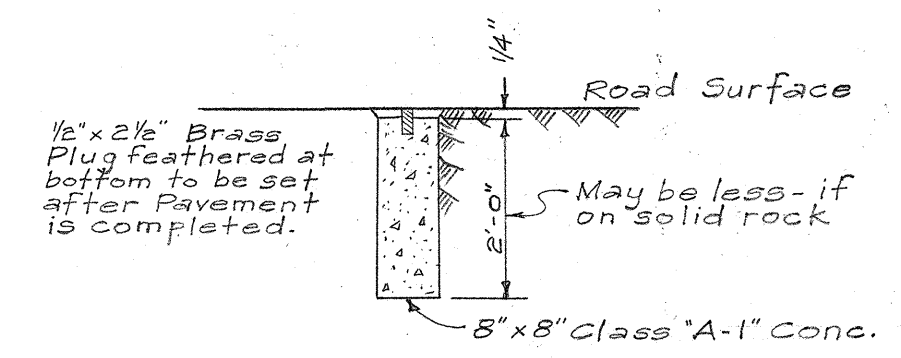

CENTER LINE MONUMENT
Scale: 1/2" = 1'-0"

STATE OF HAWAII
DEPARTMENT OF TRANSPORTATION
HIGHWAYS DIVISION

**TYPICAL SECTIONS
AND
STANDARD DETAILS**

KAILUA-KAWAIHAE ROAD
PROJ. NO. B-3267-01-63

SCALES: As Noted

SHEET No. 1 OF 1 SHEETS

ORIGINAL PLAN
DRAWN BY
CHECKED BY
DESIGNED BY
NOTED BY
QUANTITIES BY
CHECKED BY
No.