
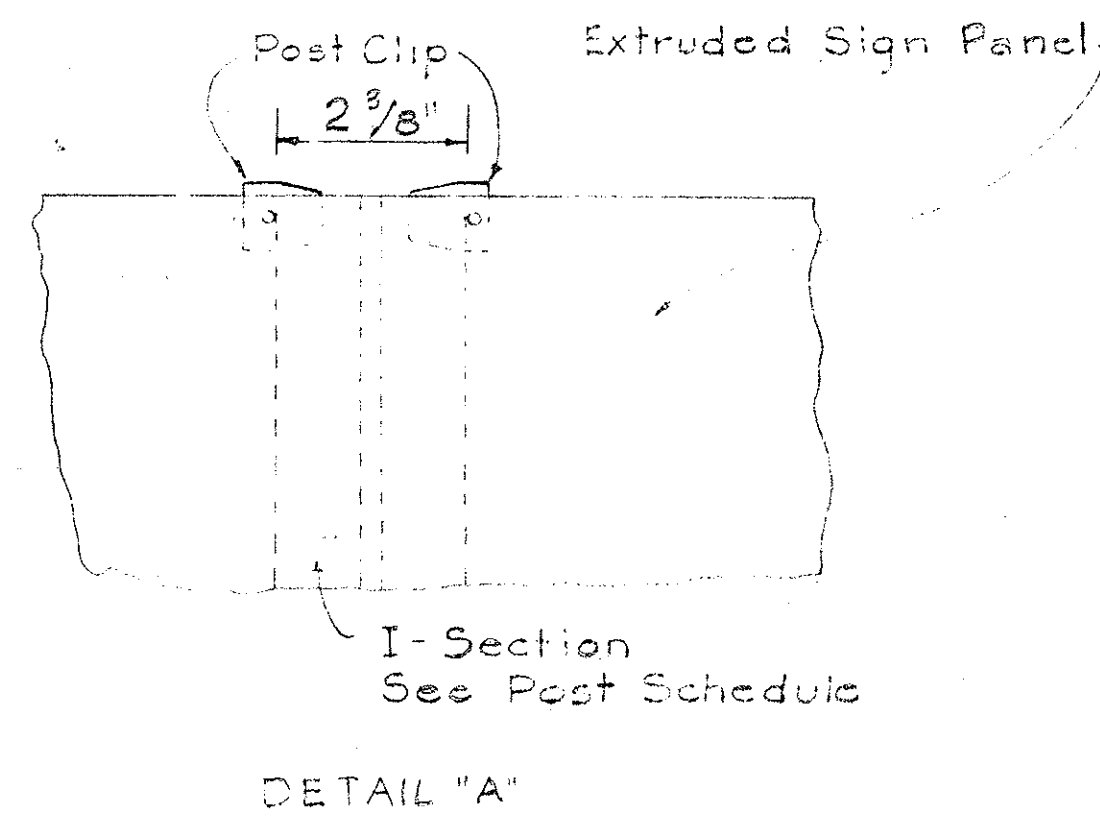


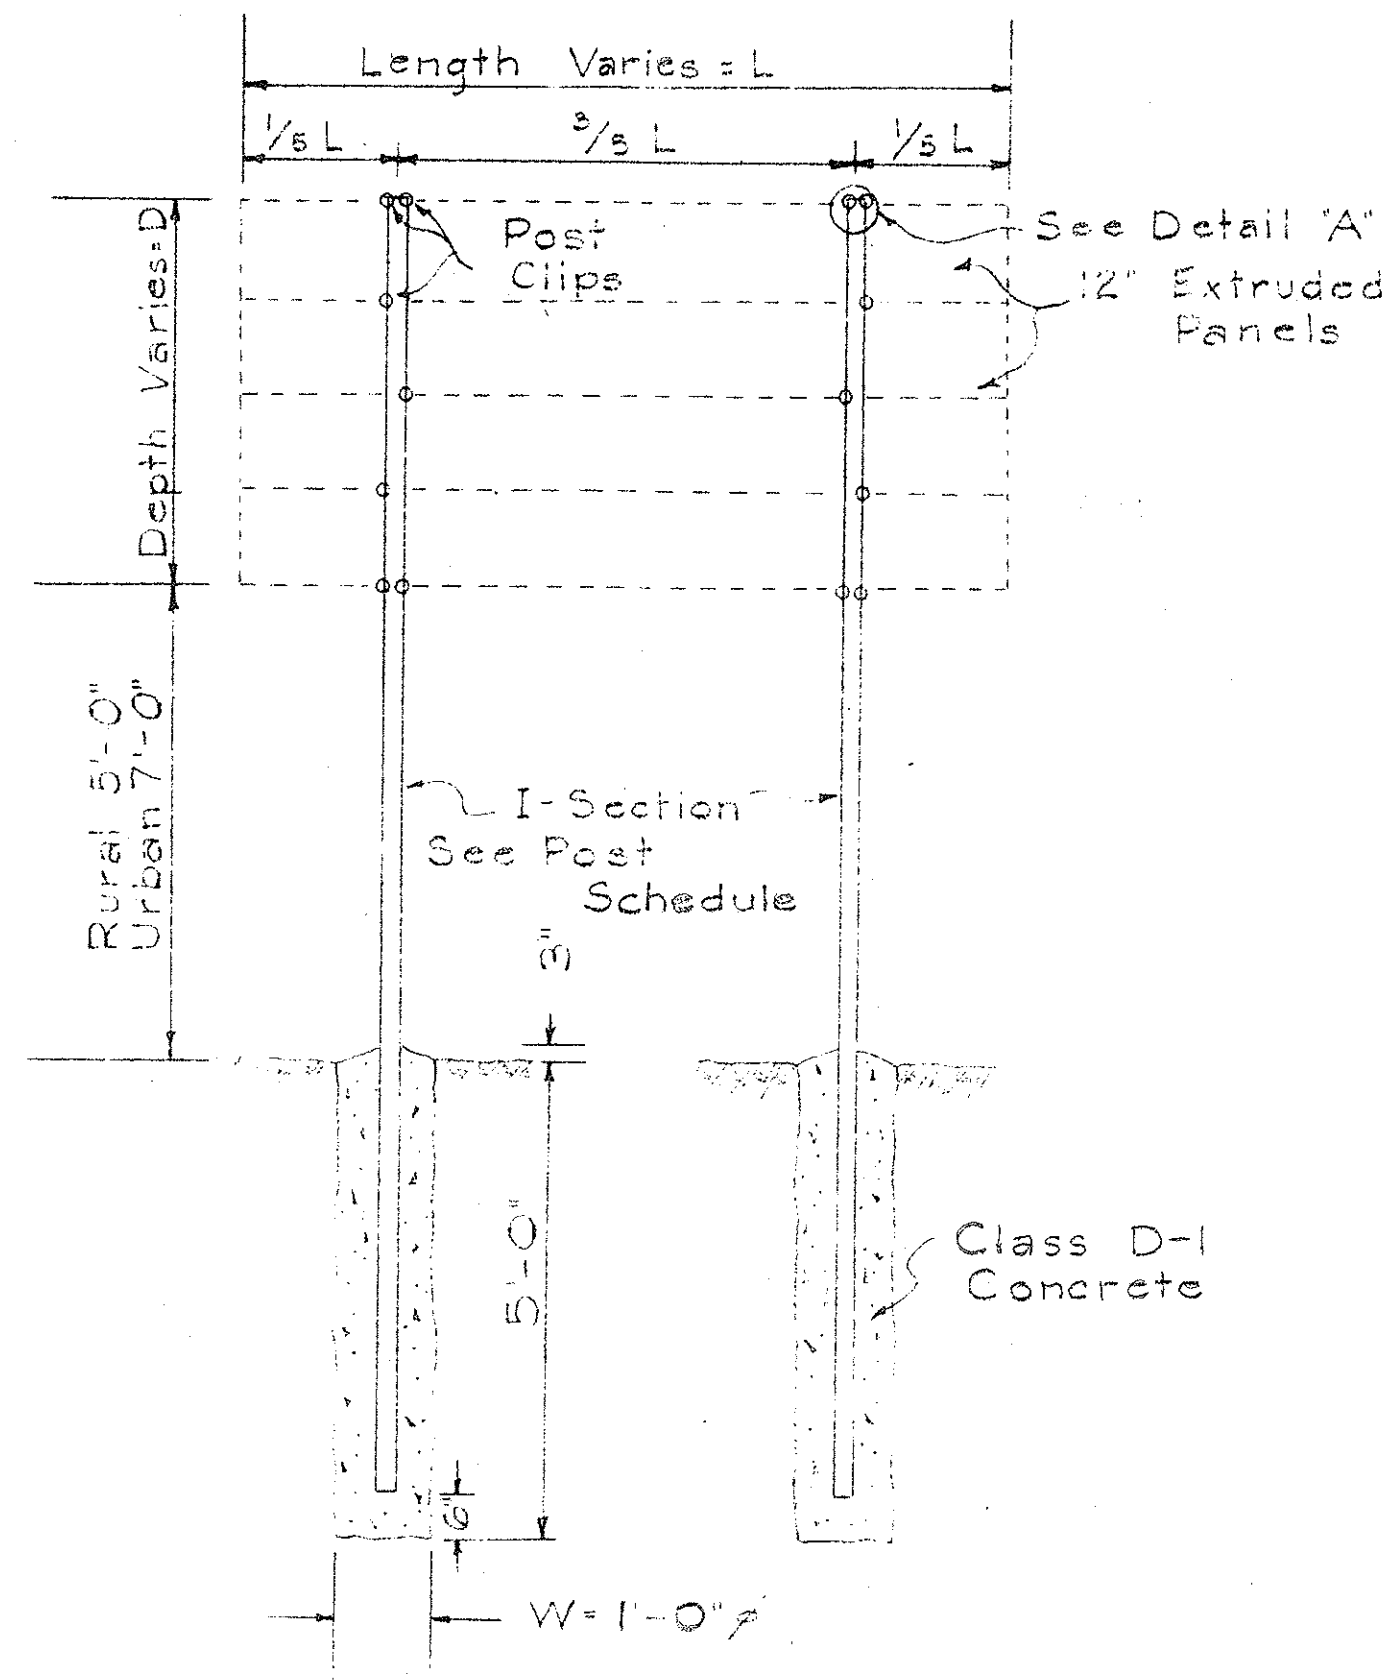


NOTE:
Both the top and bottom of the sign panel require two post clips and the intermediate locations require one post clip (staggered).


POST SCHEDULE

POST SIZE	MAXIMUM SIGN AREA
3"15.7"	30 sq. ft.
6"15.5"	50 sq. ft.

TYPICAL EXTRUDED SIGN PANEL AND POST

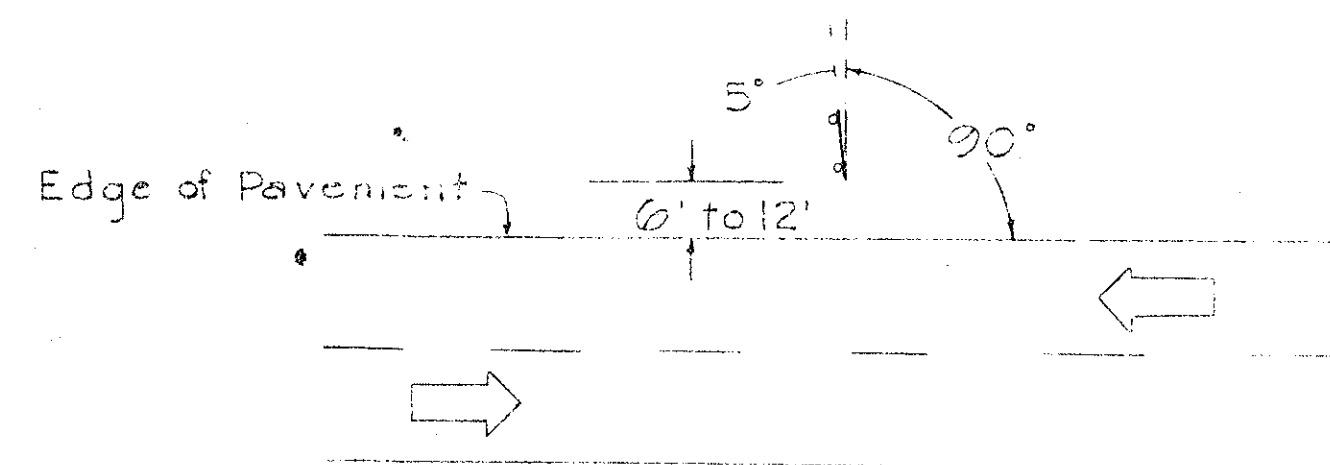





TYPICAL SIGN LOCATION

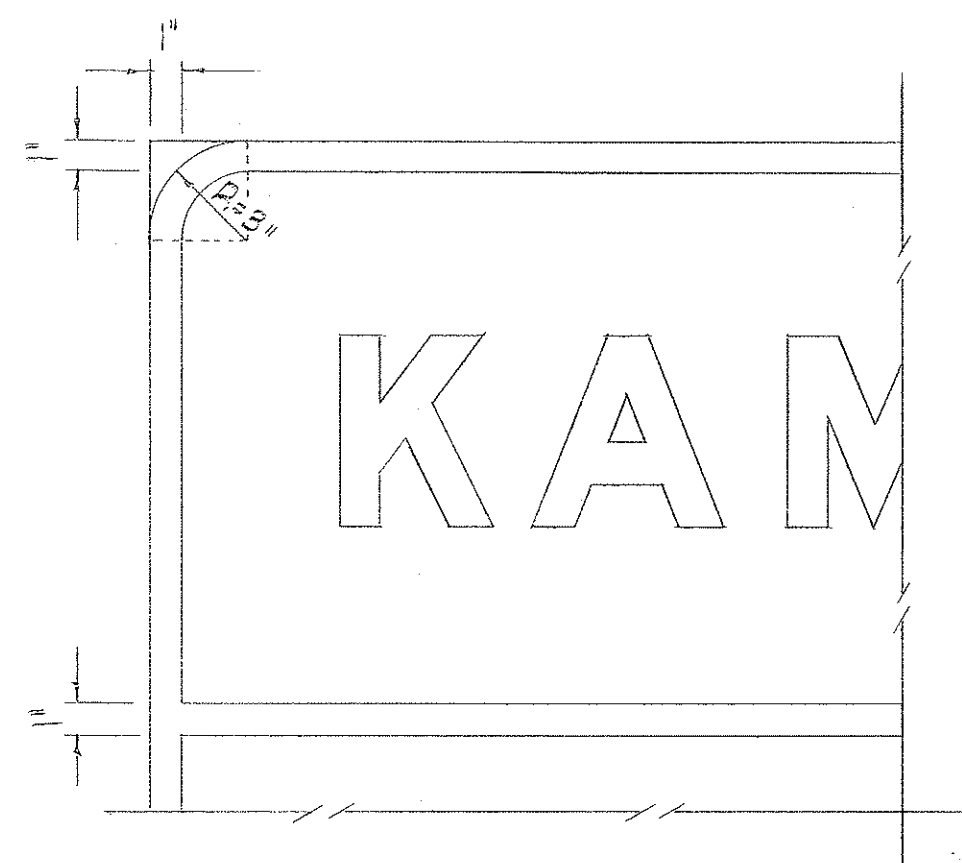

TYPICAL CORNER AND BORDER DETAIL

GENERAL NOTES

- Use series "E" modified upper and lower case letters from the "Standard Alphabet for Highway Signs," Bureau of Public Roads, 1961.
- All destination signs shall be constructed of bolted type extruded aluminum panels weighing 2.090 ¹³/₁₆ (min.) for 12" panel width and 1.103 ¹³/₁₆ (min.) for 6" panel width.
- All letters, borders, and symbols shall be white, embossed reflectorized cut-outs. The background shall be reflectorized green.
- Arrows shall conform to the details below.
- For typical corner and border details, see detail below.
- For details on Extruded Panels see Standard Details "Solid Aluminum Extruded Sign Panel and Accessory Details" Sheet No. 11.
- All sign posts shall be hot-dip galvanized.

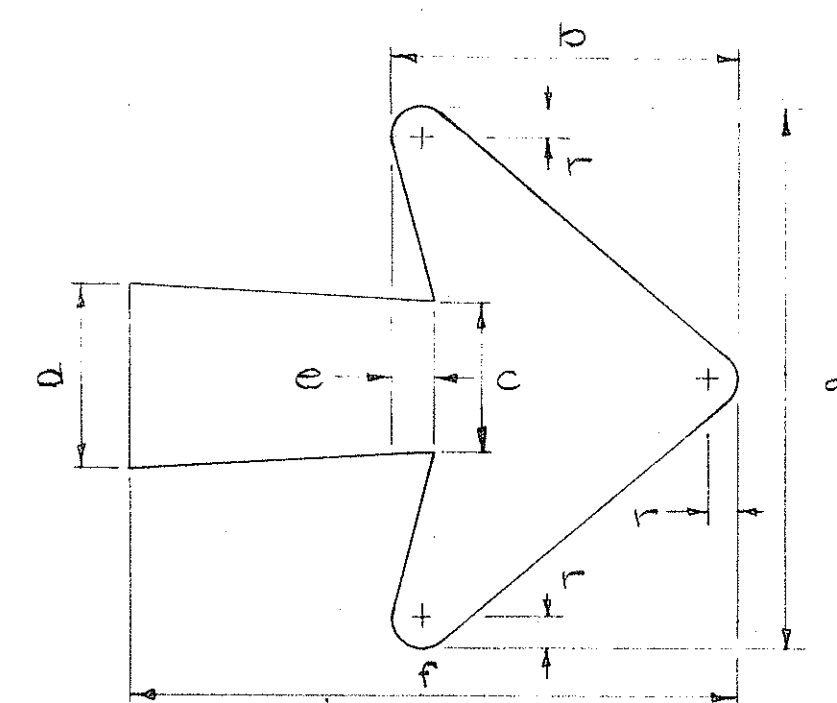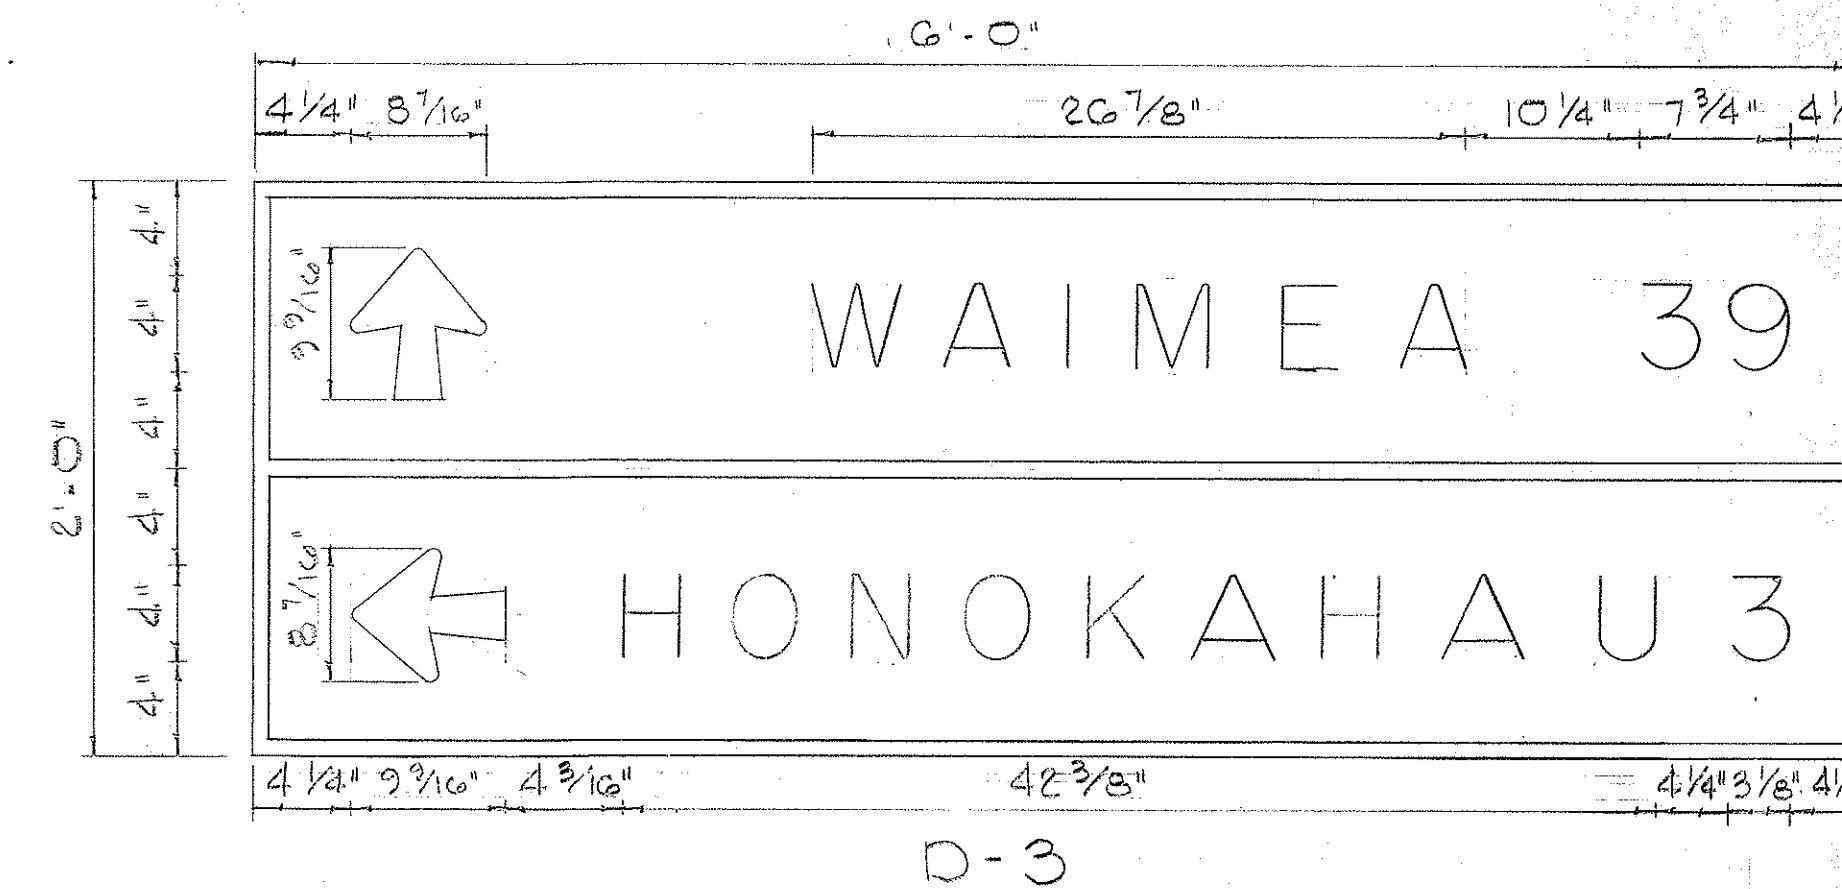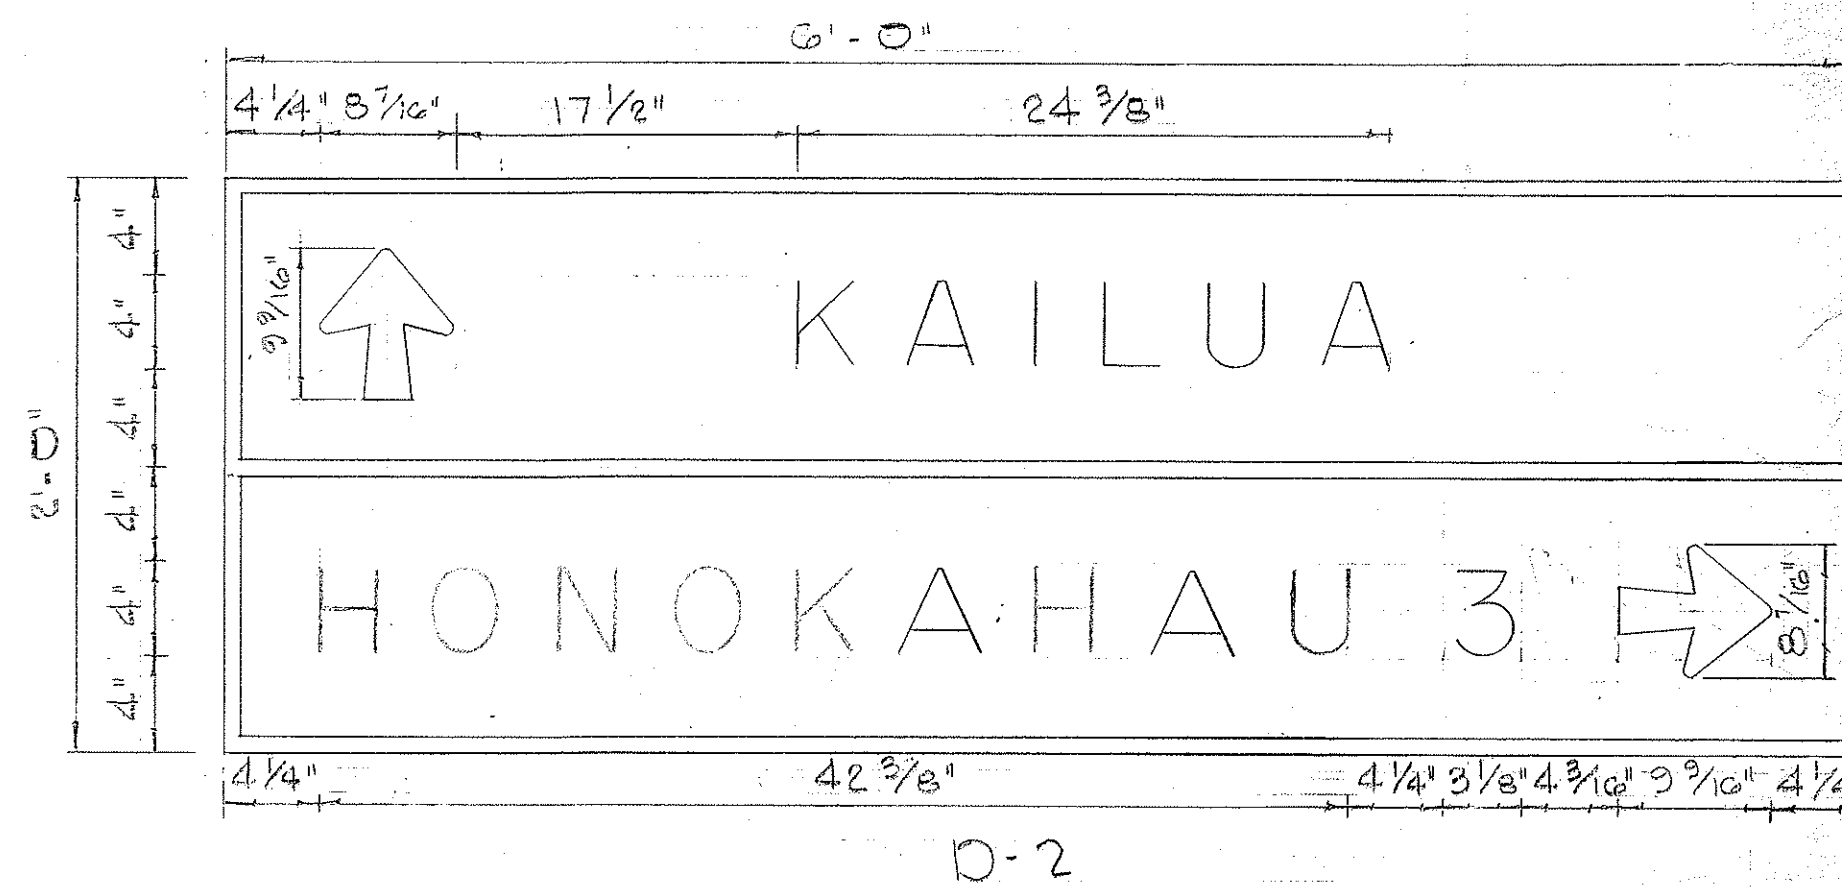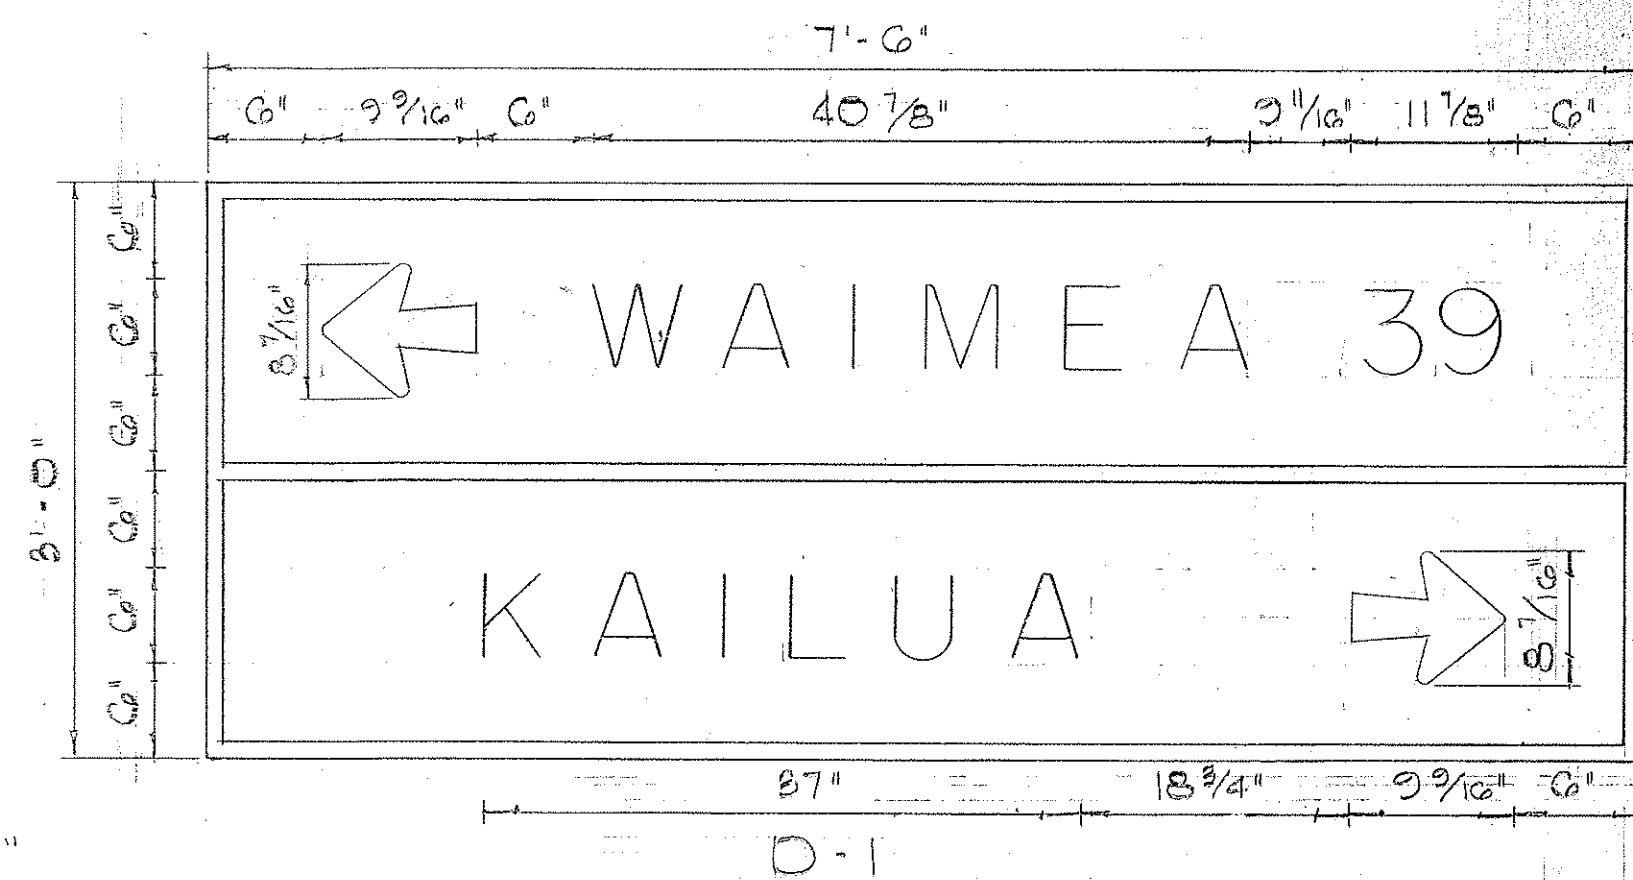

Arrow Size	Dimensions in inches						
	a	b	c	d	e	f	r
9 ⁹ / ₁₆ " x 8 ⁷ / ₁₆ "	8 ⁷ / ₁₆	5 ⁷ / ₁₆	2 ⁵ / ₁₆	2 ¹⁵ / ₁₆	5/8	9 ⁹ / ₁₆	1/2

TYPICAL ARROW DETAIL

STATE OF HAWAII
DEPARTMENT OF TRANSPORTATION
HIGHWAYS DIVISION

EXTRUDED ALUMINUM
DESTINATION SIGNS

KAILUA-KAWAIHAE ROAD SECTION I
HAWAII PROJ. NO. B-3267-02-63
Scale as Noted