
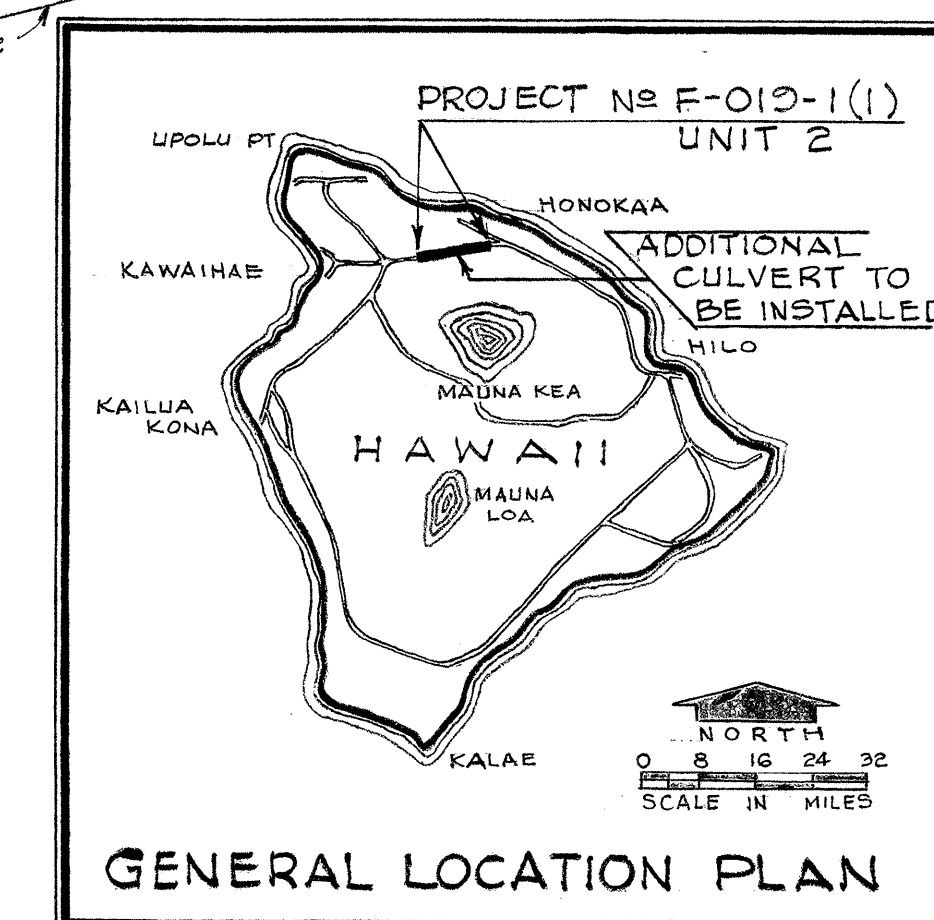
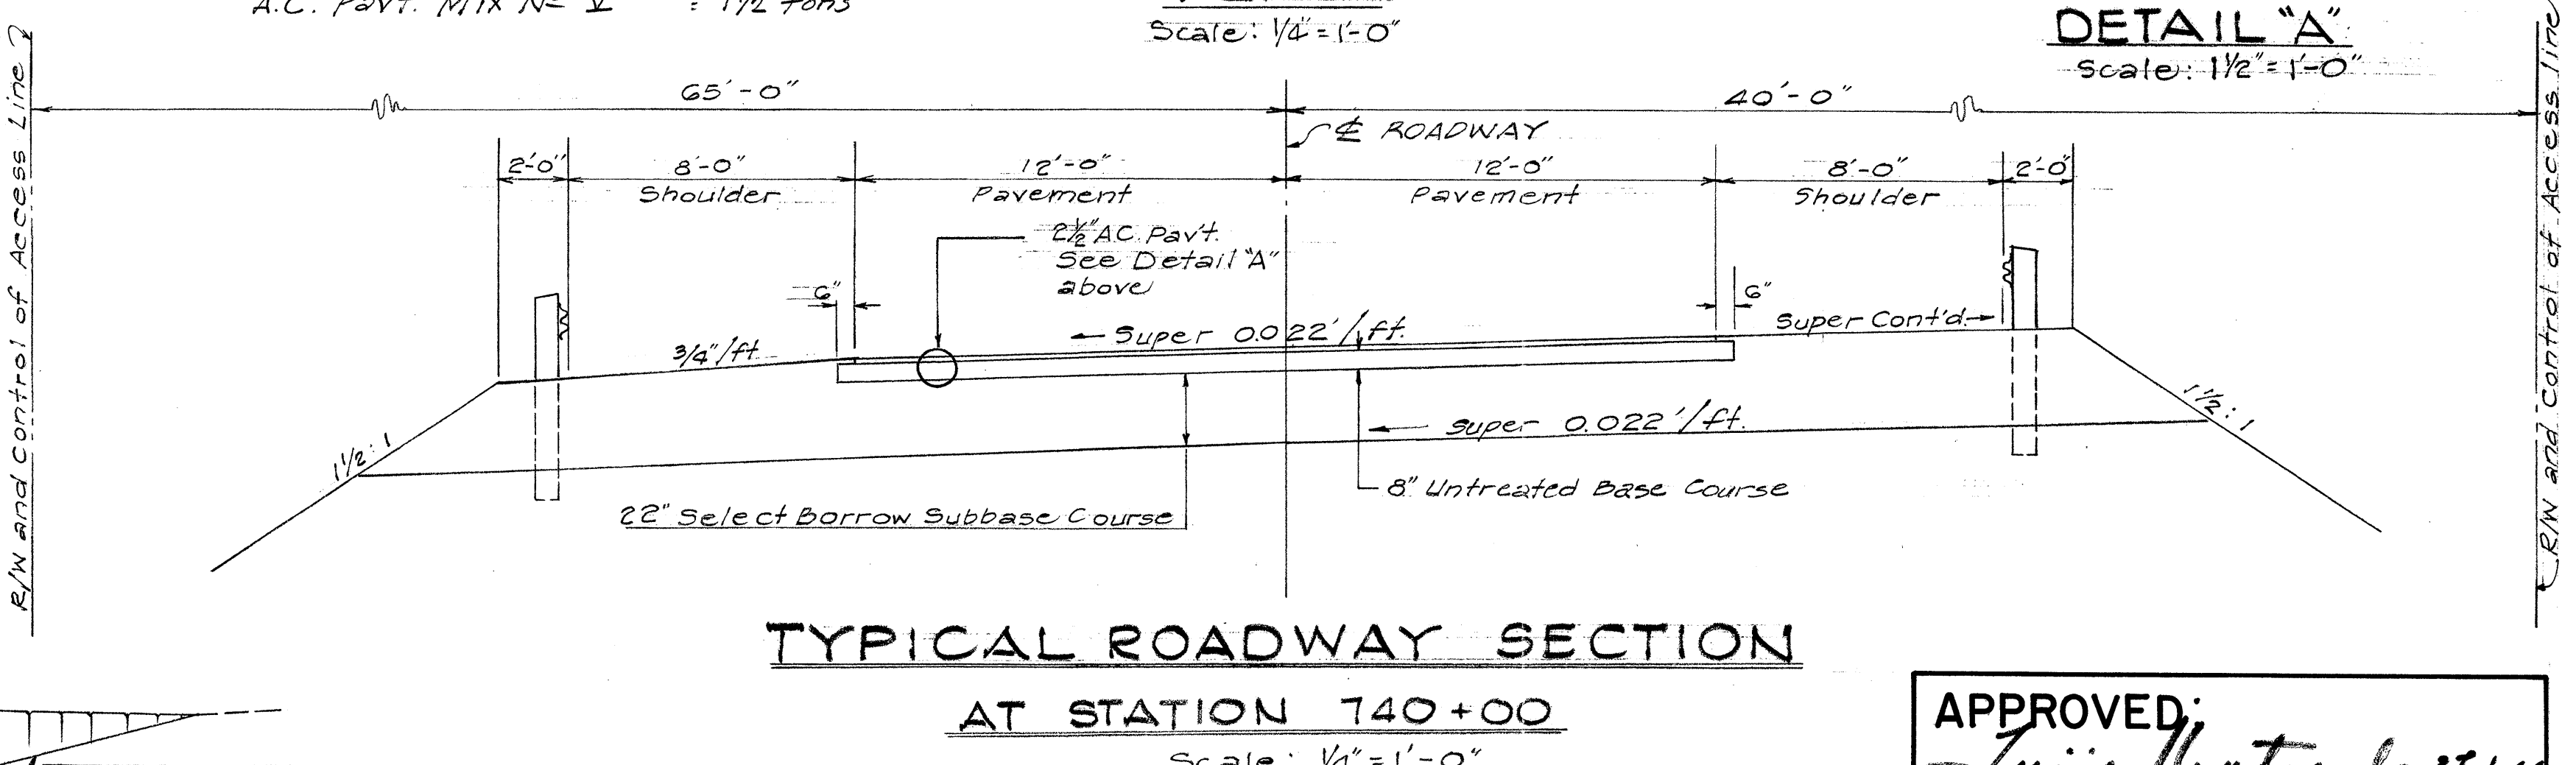


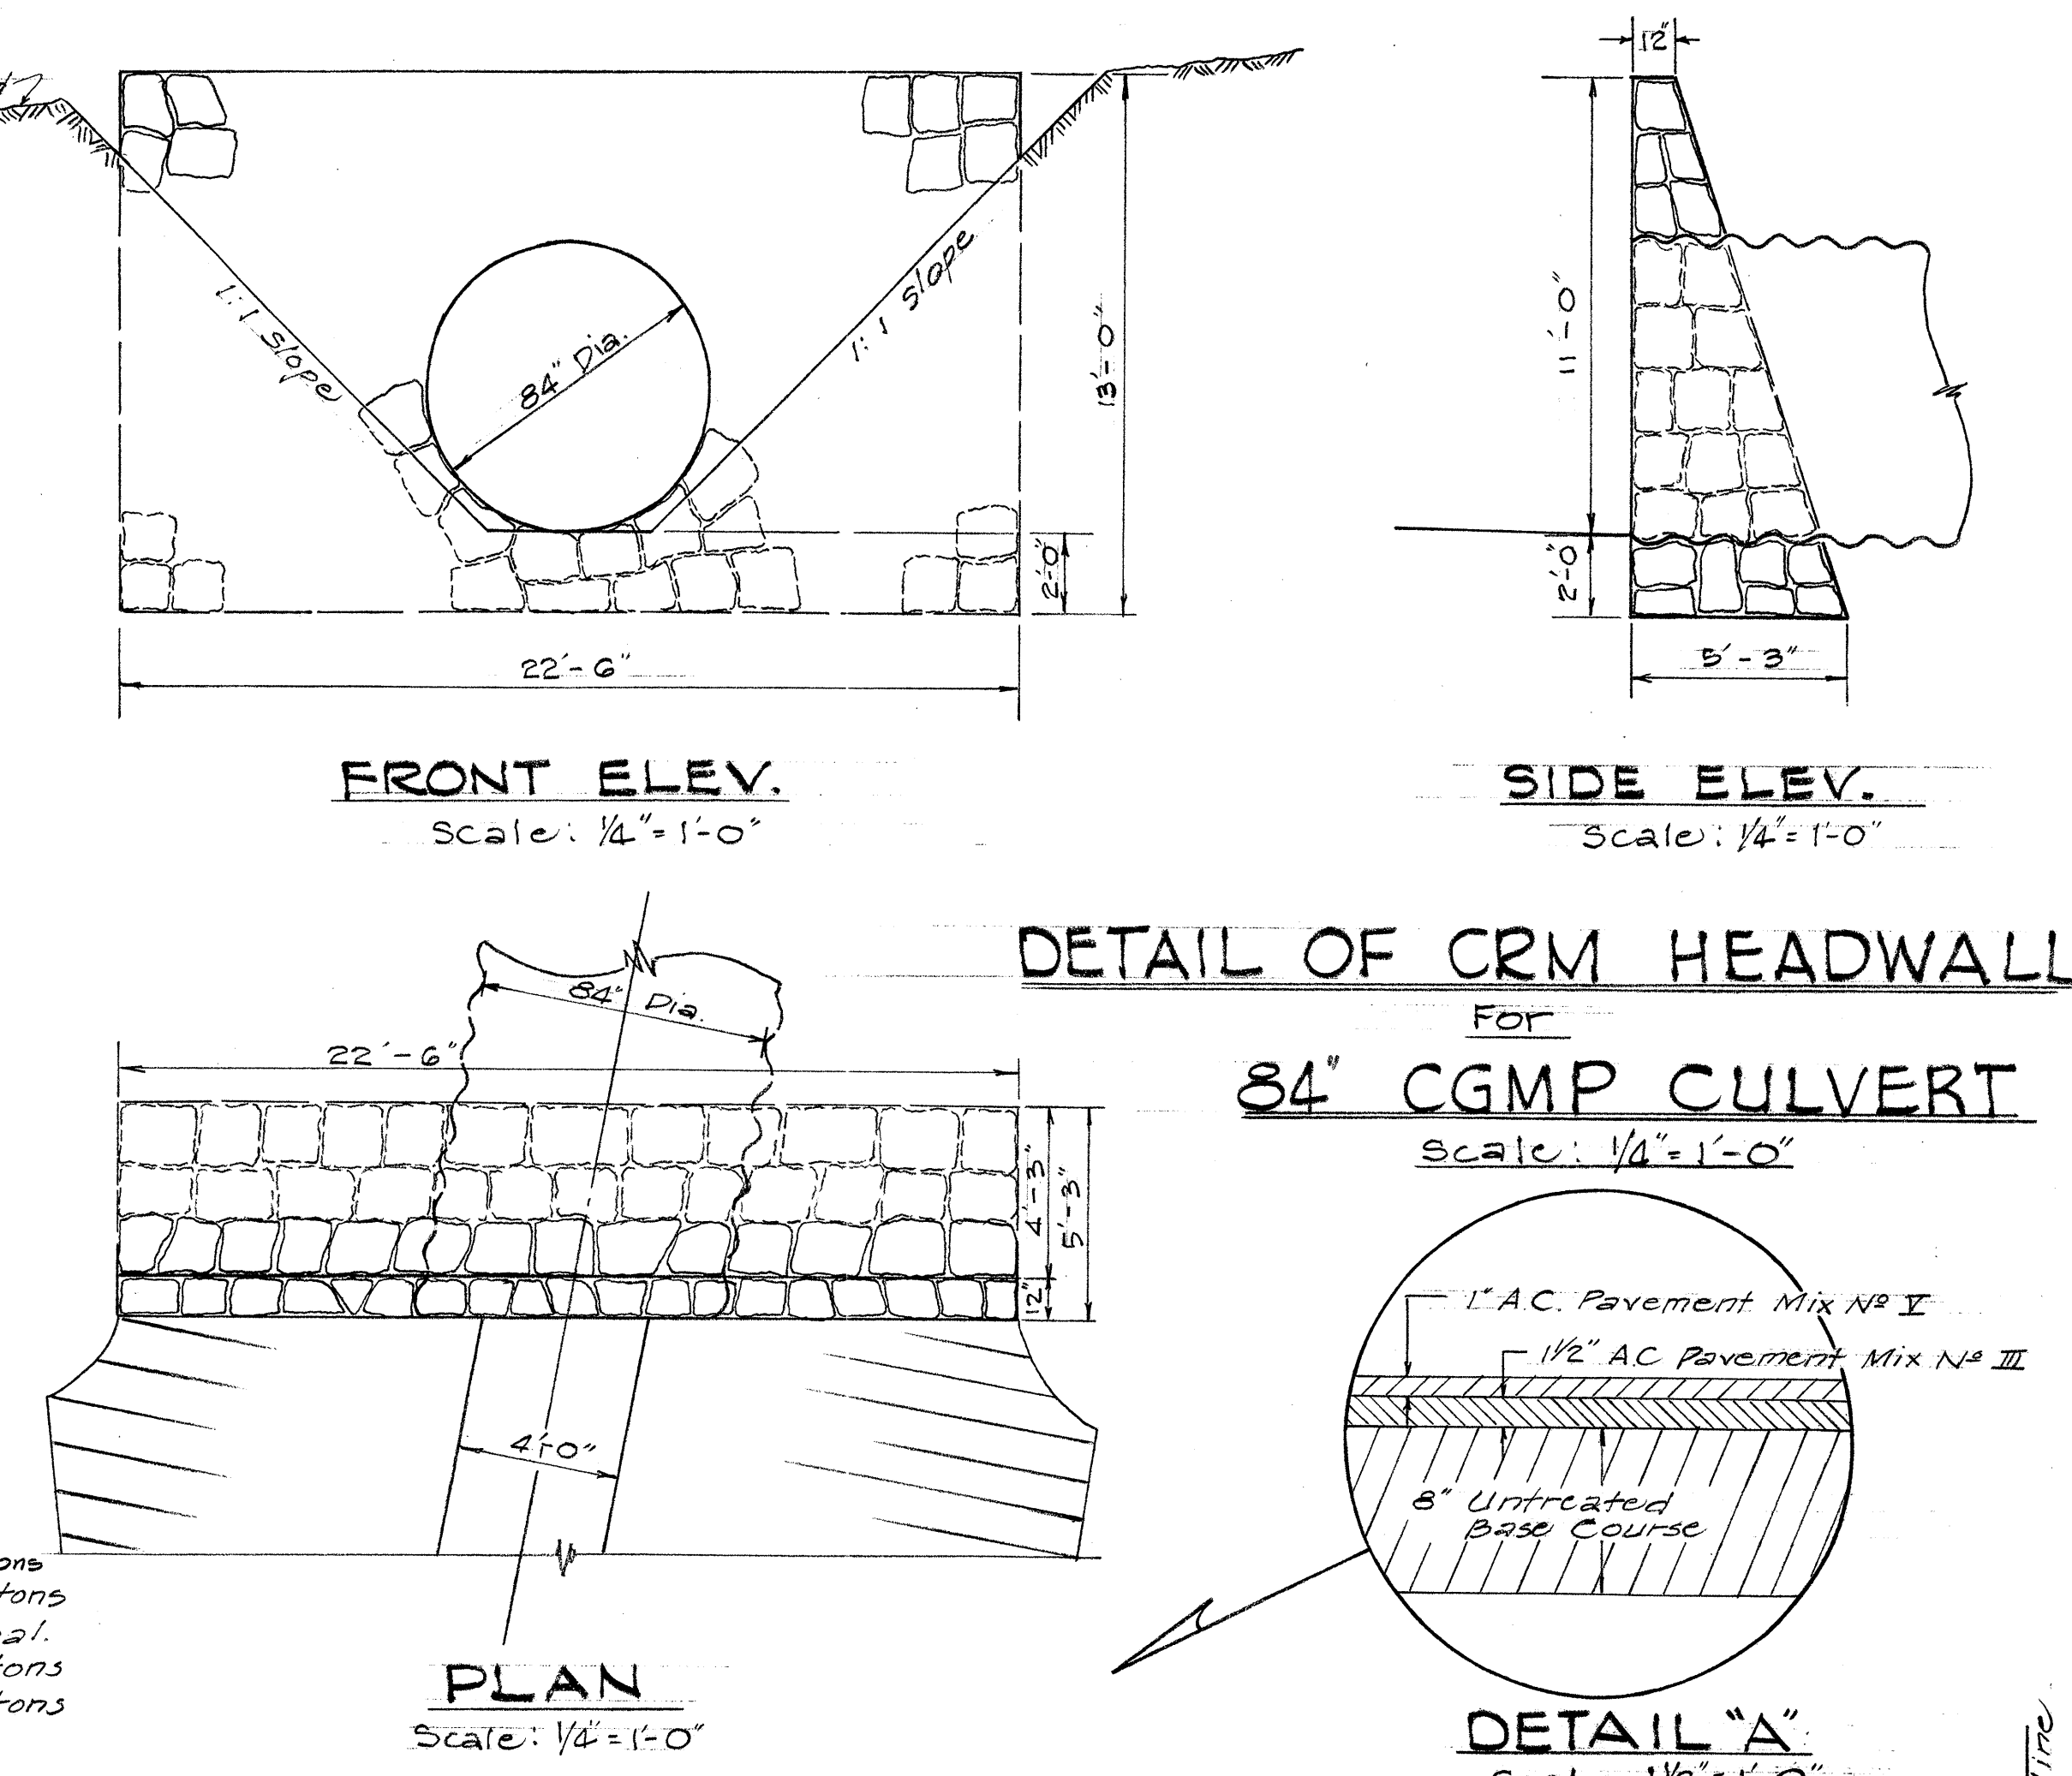

1. Azimuth and Coordinates are referred to "Kuulei" Δ USCG & GS 1952 Datum.
2. Bench Mark is referred to Mean Sea Datum.
3. Existing metal guardrails with concrete posts disturbed by the new construction shall be reconstructed as directed by the Engineer.
4. Existing roadway area excavated for the installation of additional culvert shall be reconstructed in accordance with the typical roadway section shown above and as directed by the Engineer.

APPROVED: *Luis Montano* 3 Feb 60
DIRECTOR OF TRANSPORTATION DATE

STATE OF HAWAII
DEPARTMENT OF TRANSPORTATION
HIGHWAYS DIVISION

ADDITIONAL CULVERT AT
STA. 740+20

HAWAII BELT ROAD
MUD LANE TO HONOKAA
PROJECT NO. F-19-01-GG

Scale: As noted January, 1966