

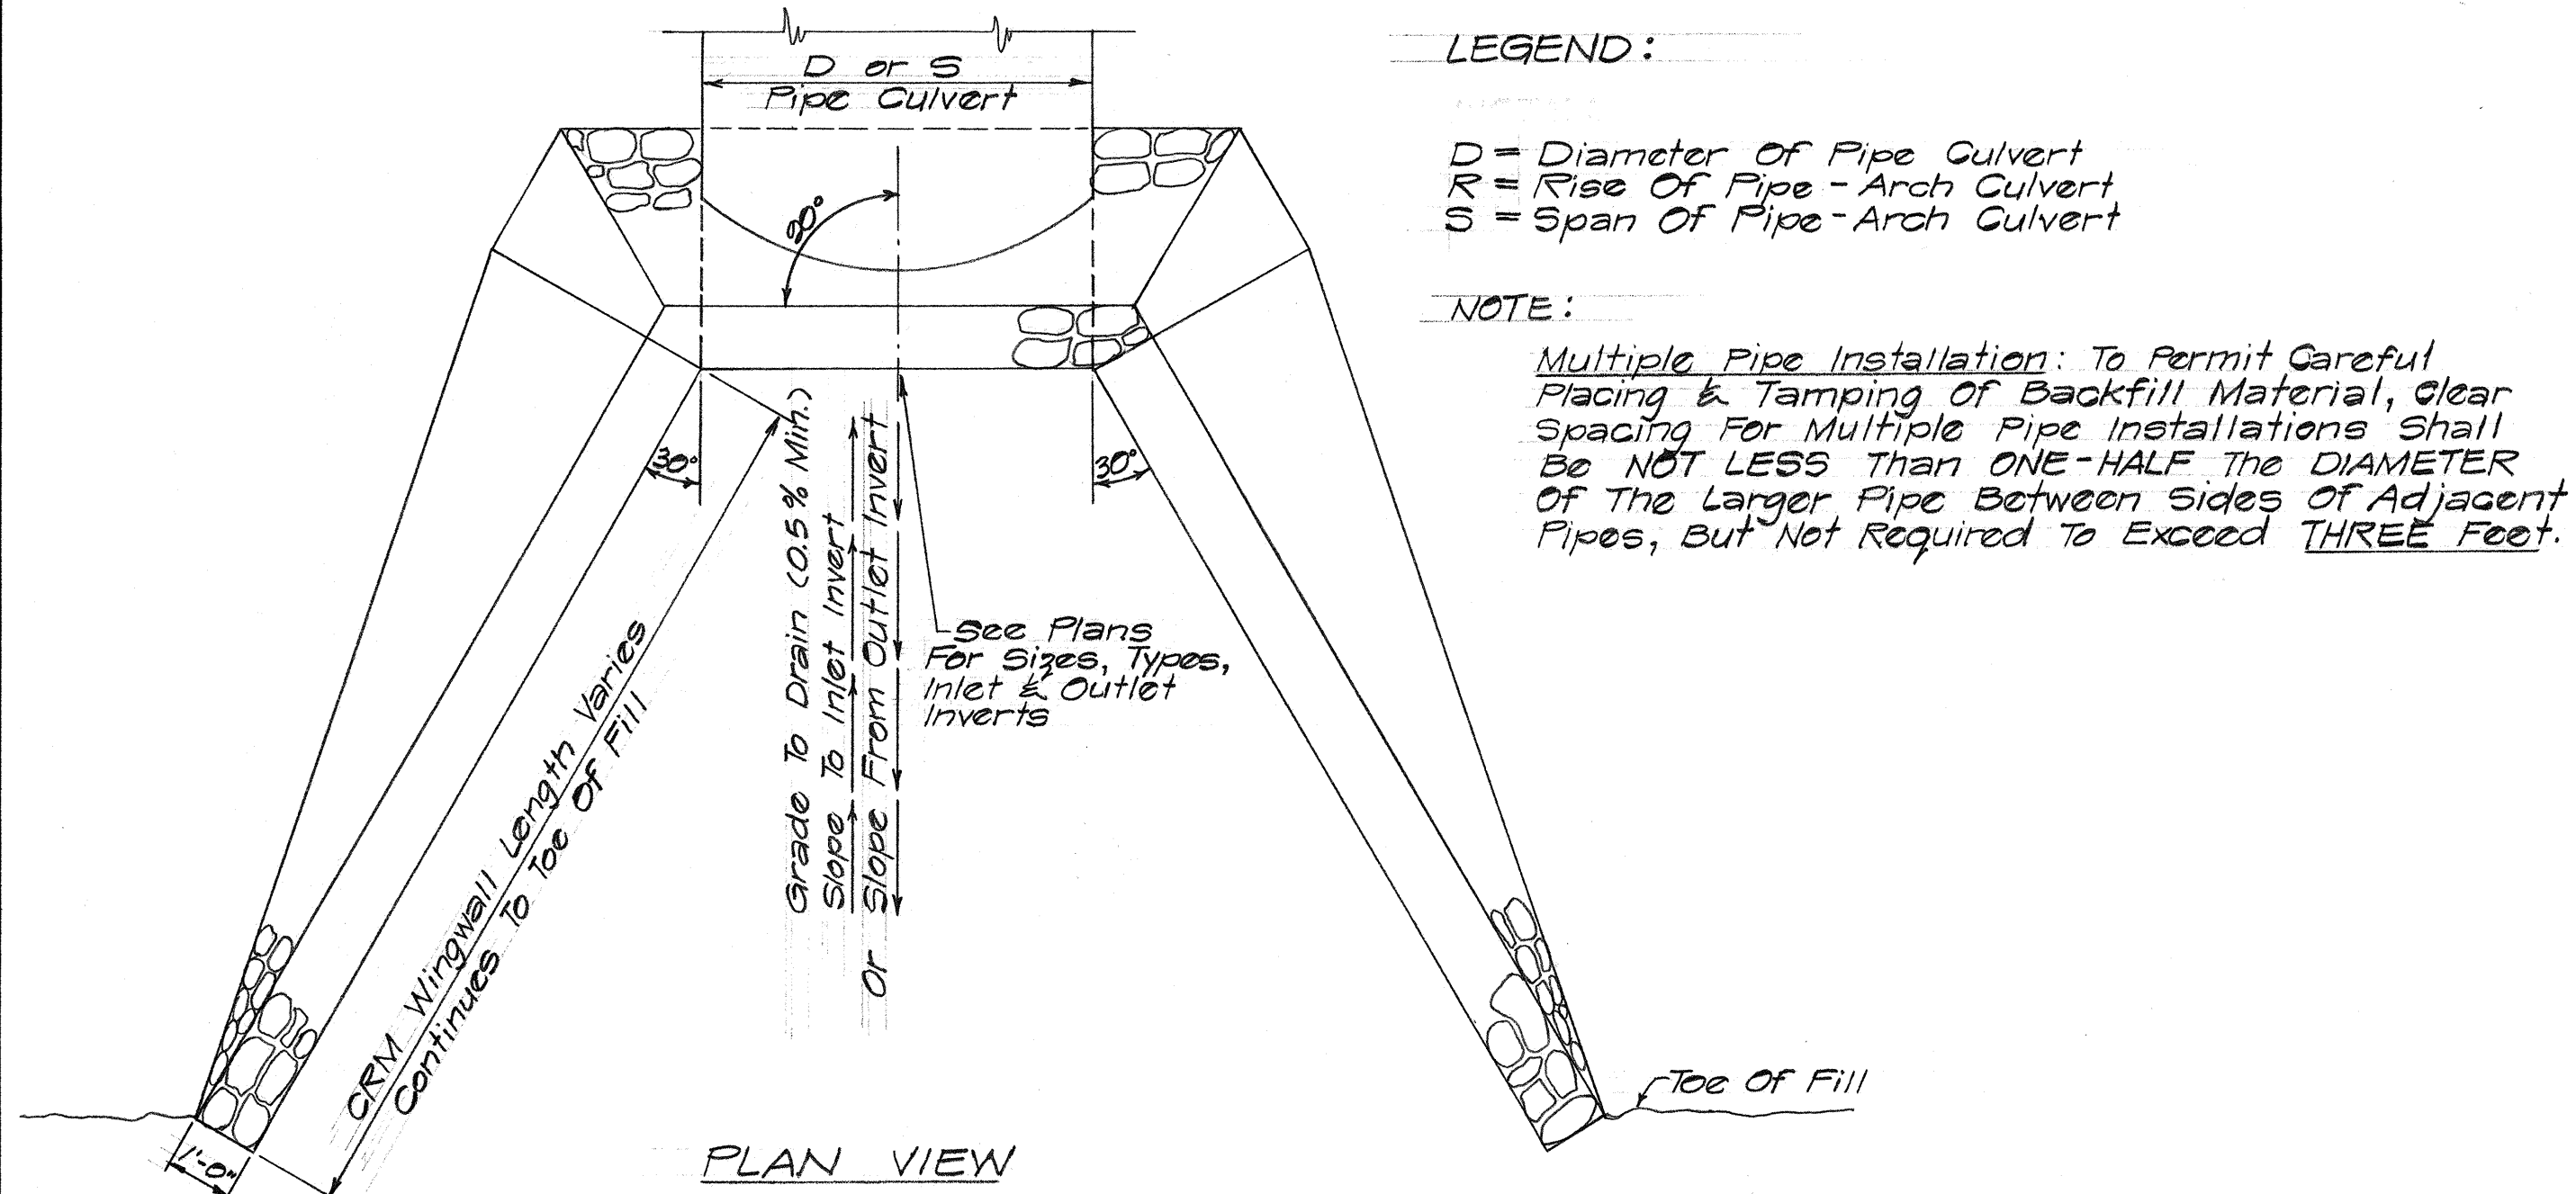







STATE	PROJECT NO.	FISCAL YEAR	SHEET NO.	TOTAL SHEETS
HAWAII	80-66-7-352		16	17

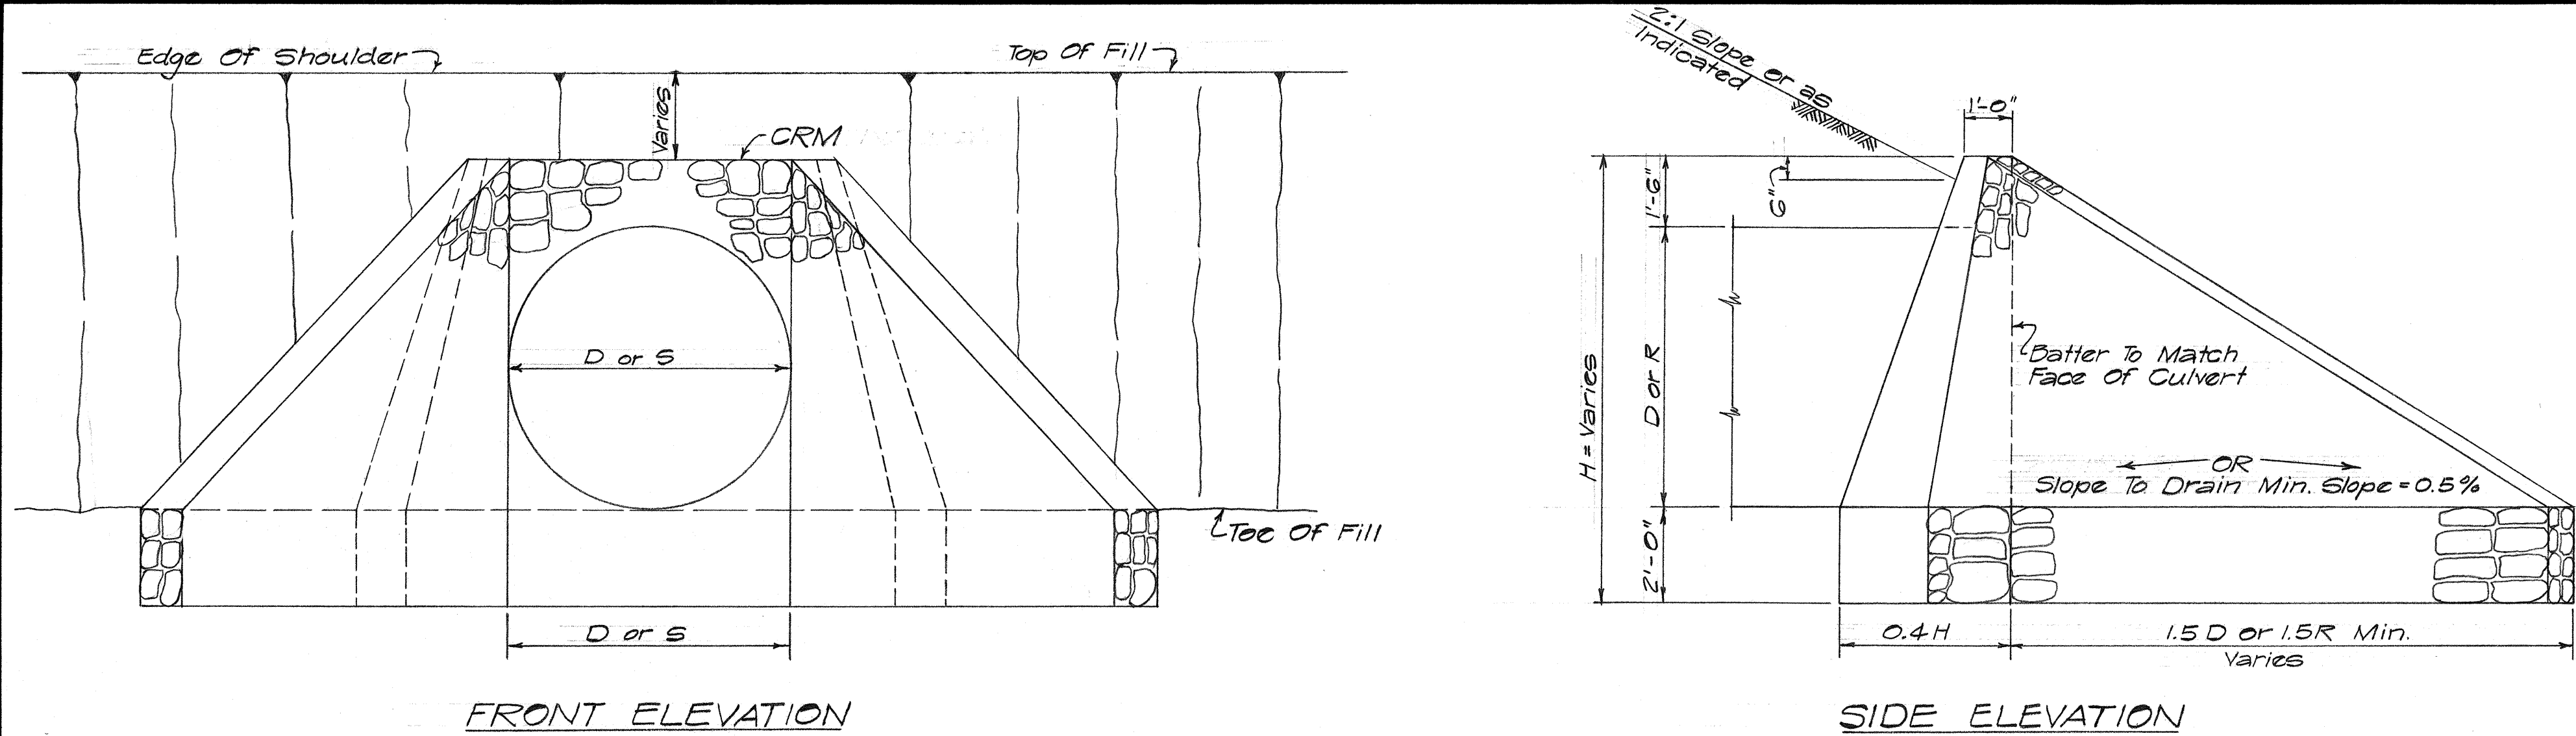

DETAILS OF CRM INLET OR OUTLET STRUCTURE
Scale "A"

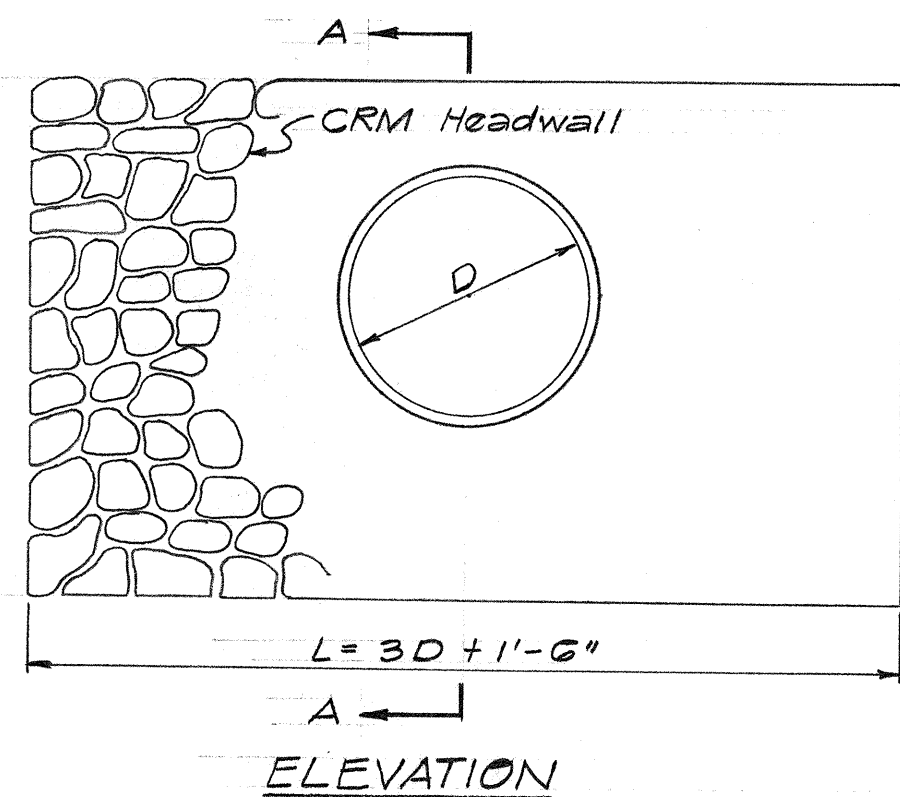

DETAIL OF CRM HEADWALL
Scale "B"

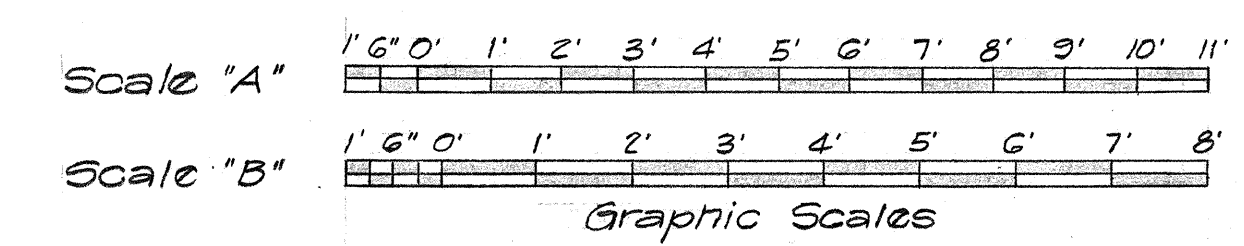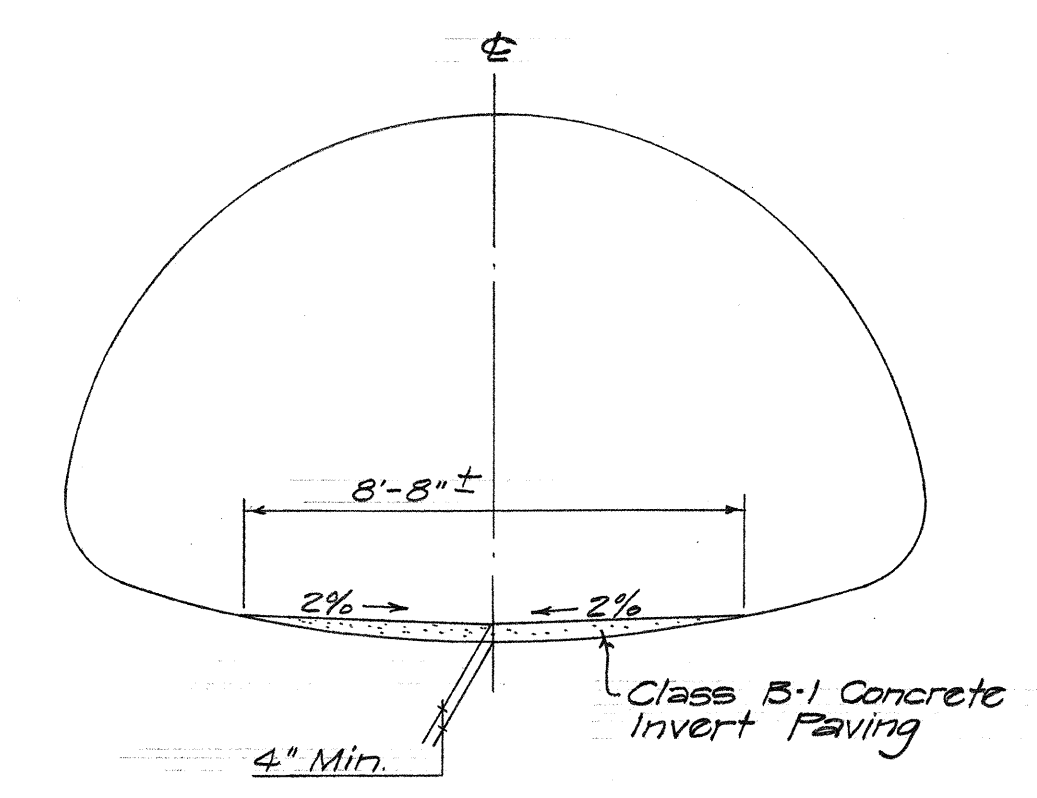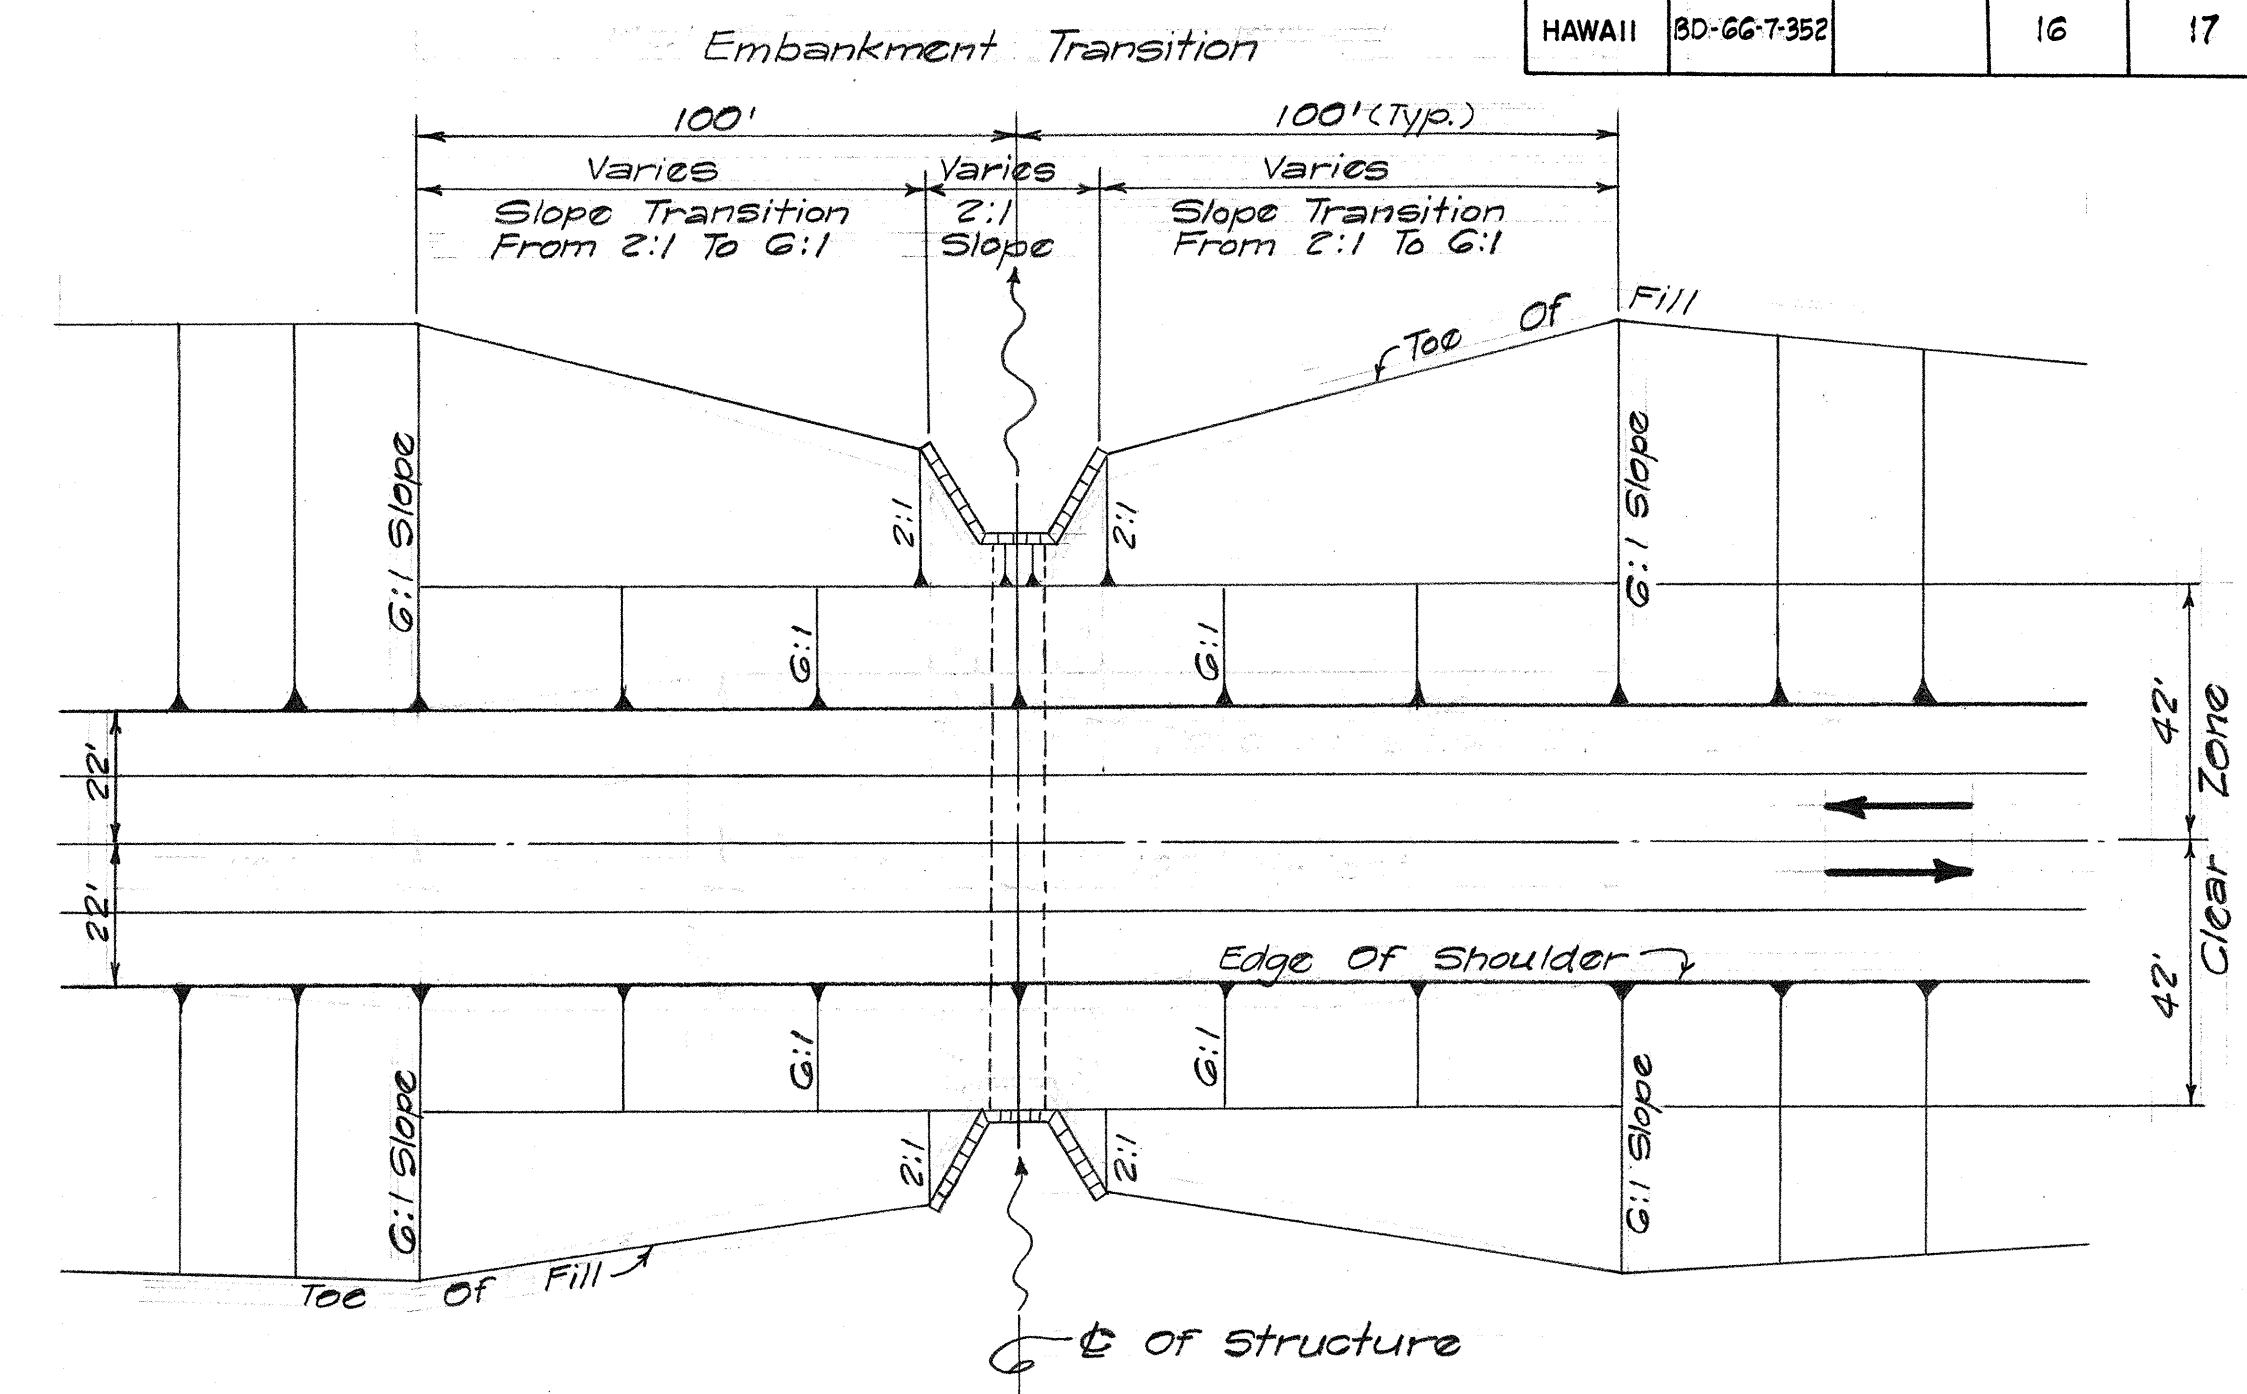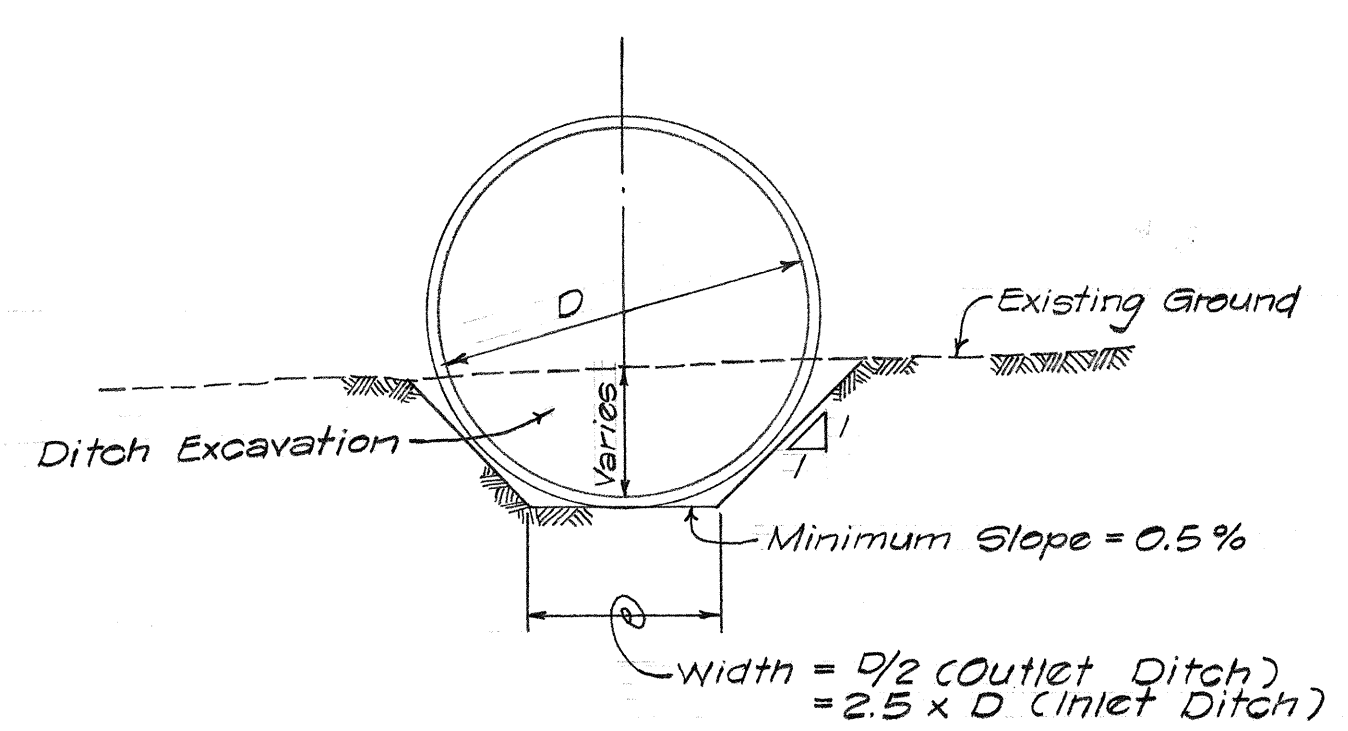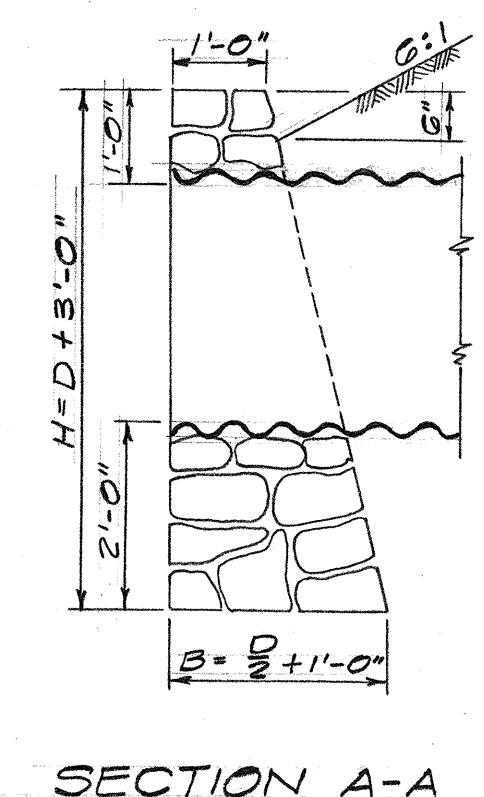

STATE OF HAWAII
DEPARTMENT OF TRANSPORTATION
HIGHWAYS DIVISION

MISC. DETAILS
KAILUA-KAWAIHAE ROAD
PROJ. NO. BD 66-7-352

SCALE: AS NOTED

SHEET No. 1 OF 1 SHEETS