

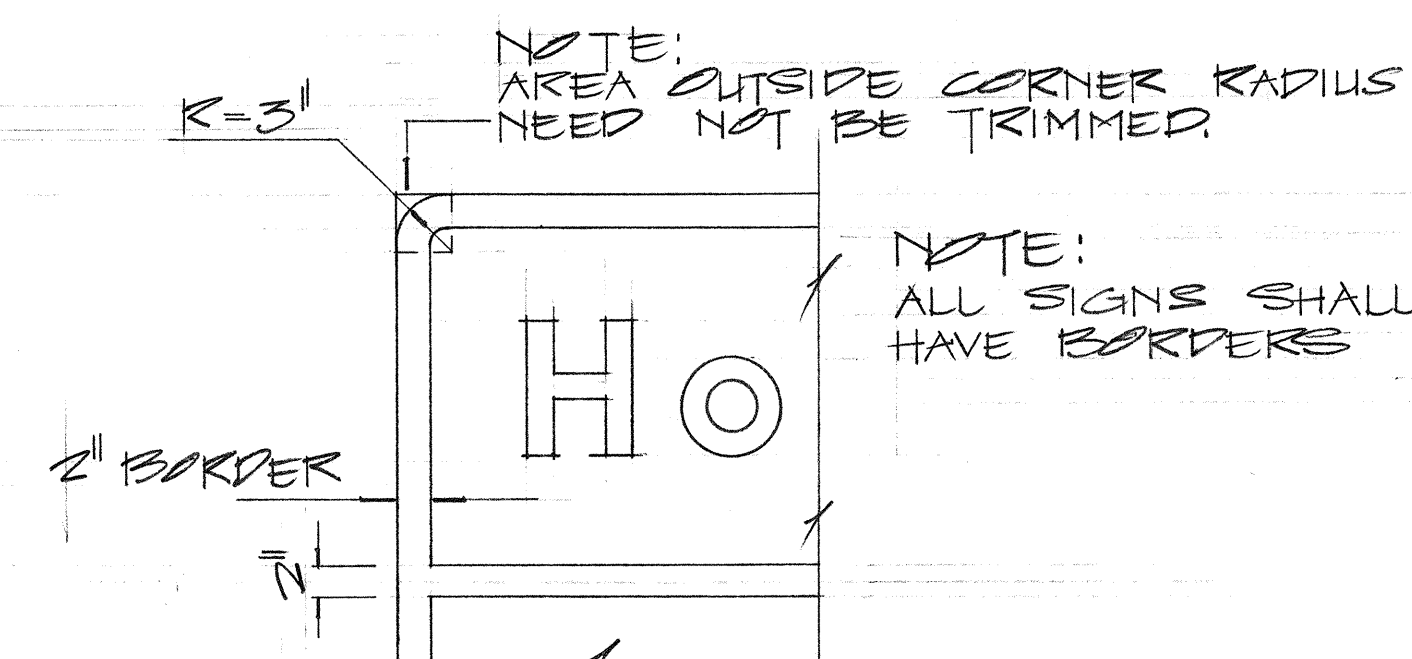
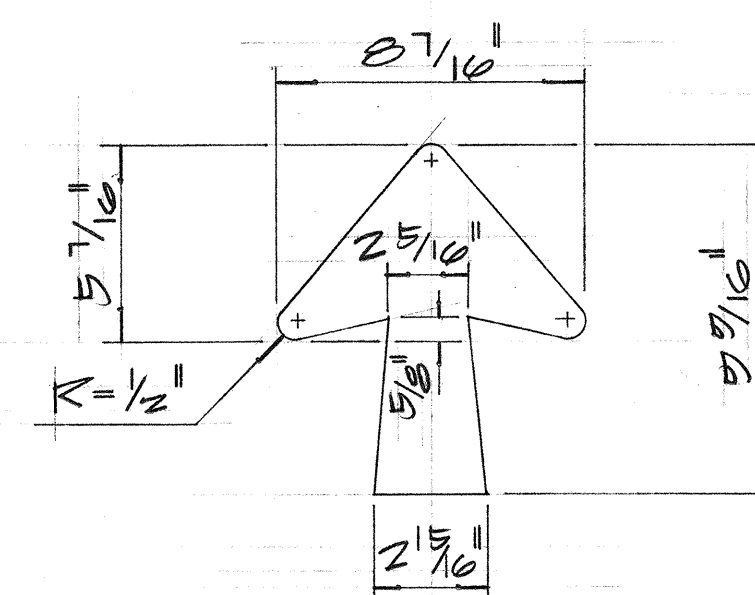
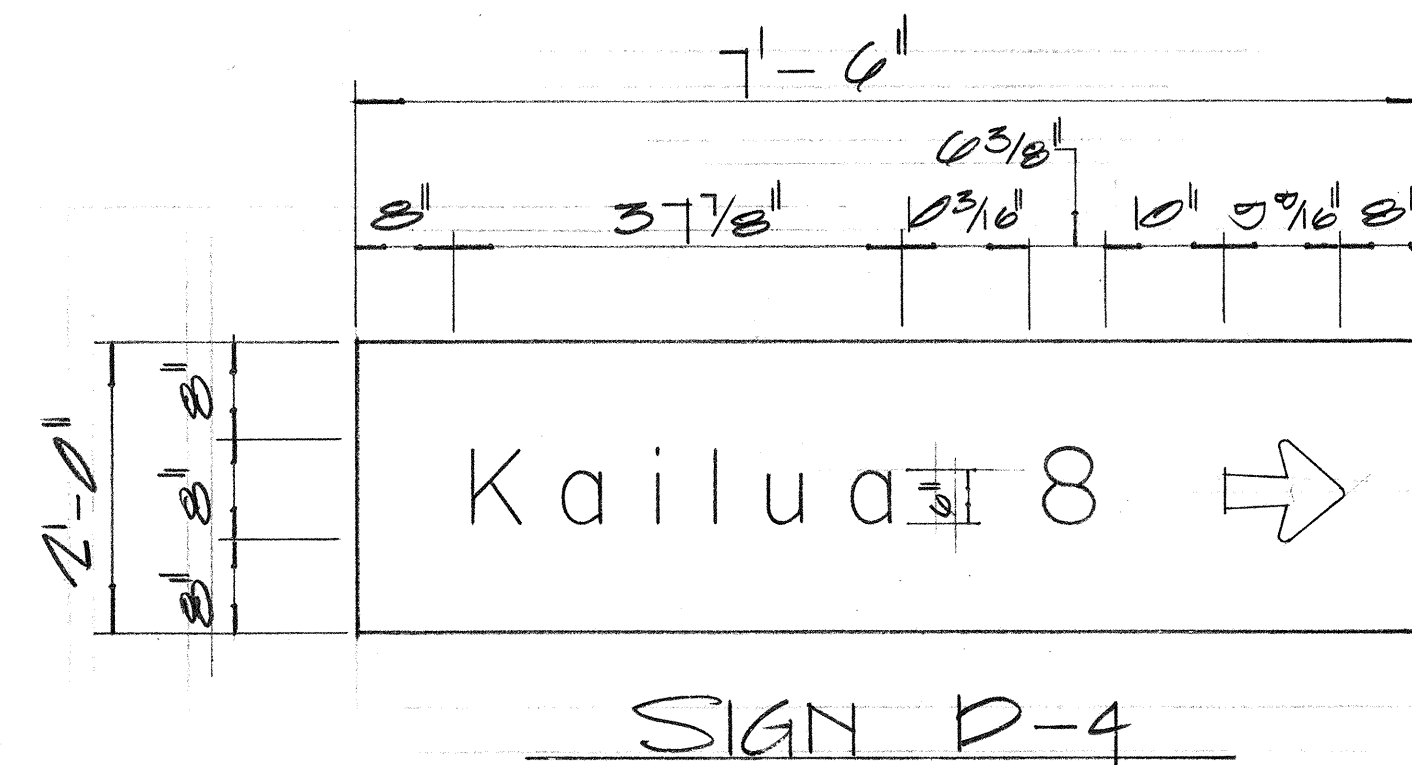
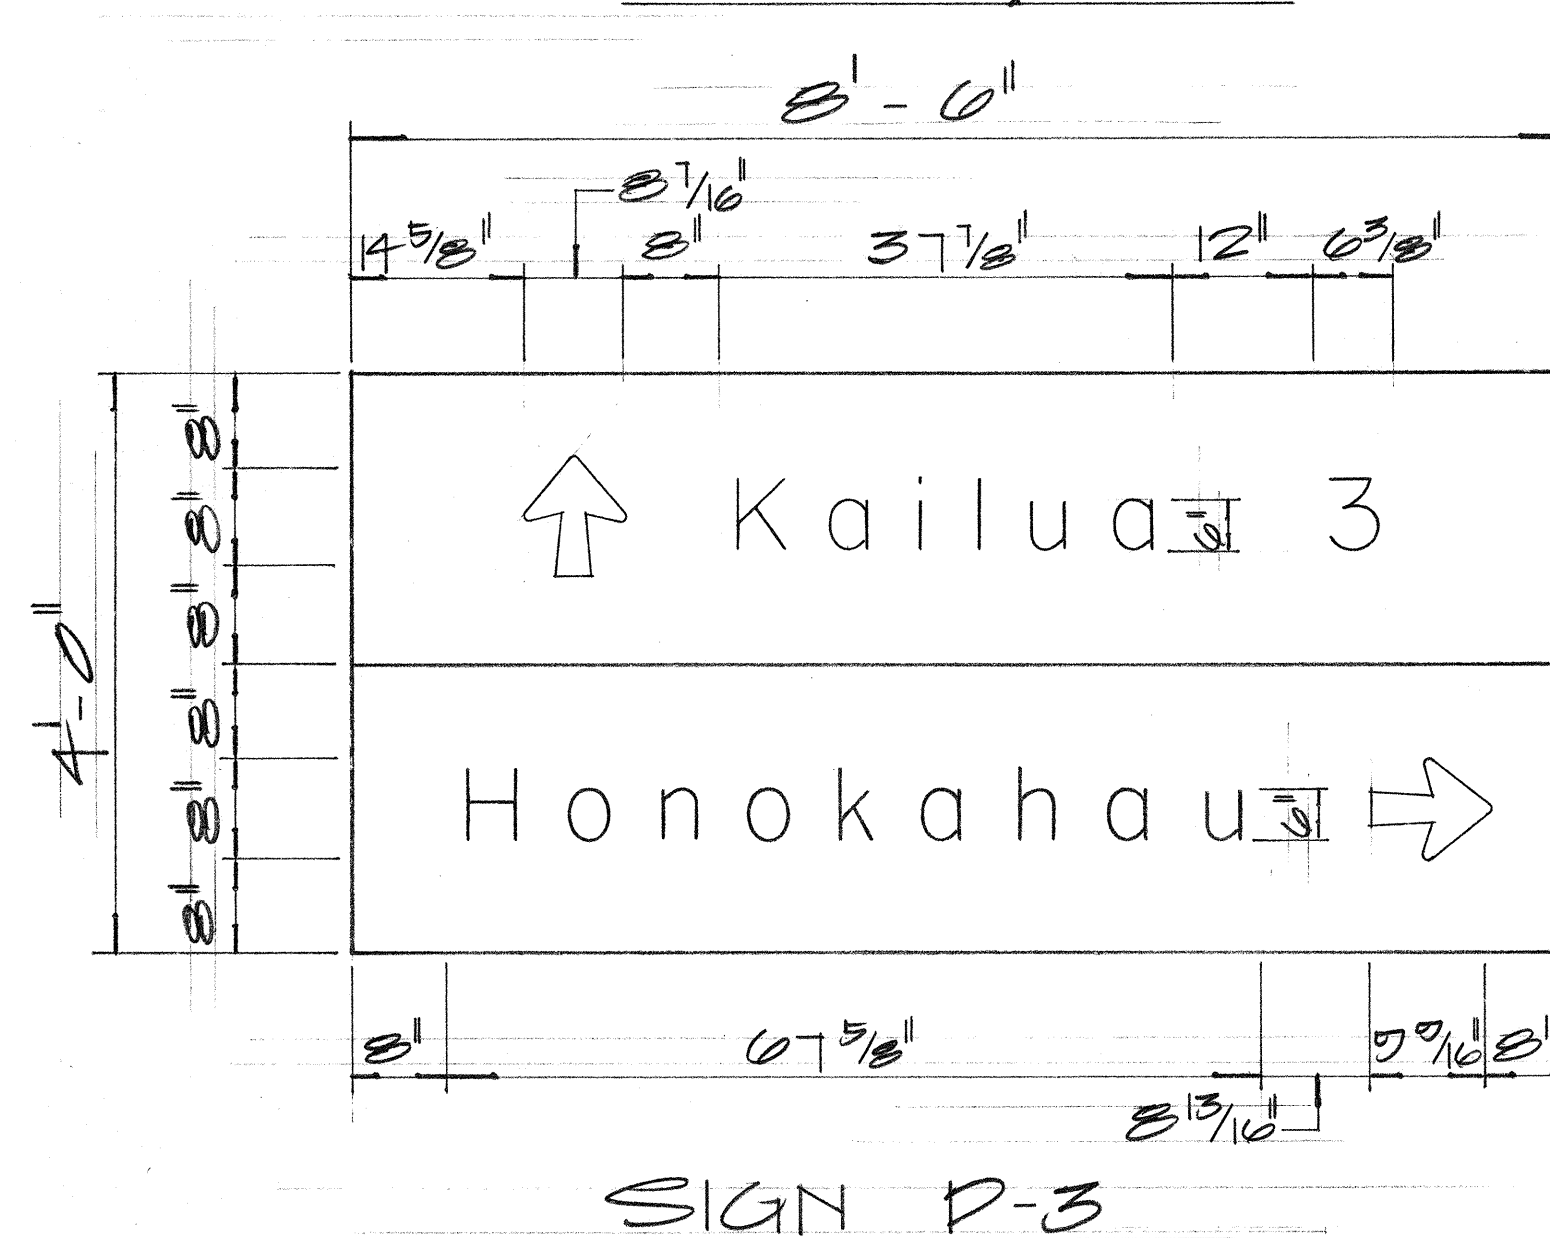
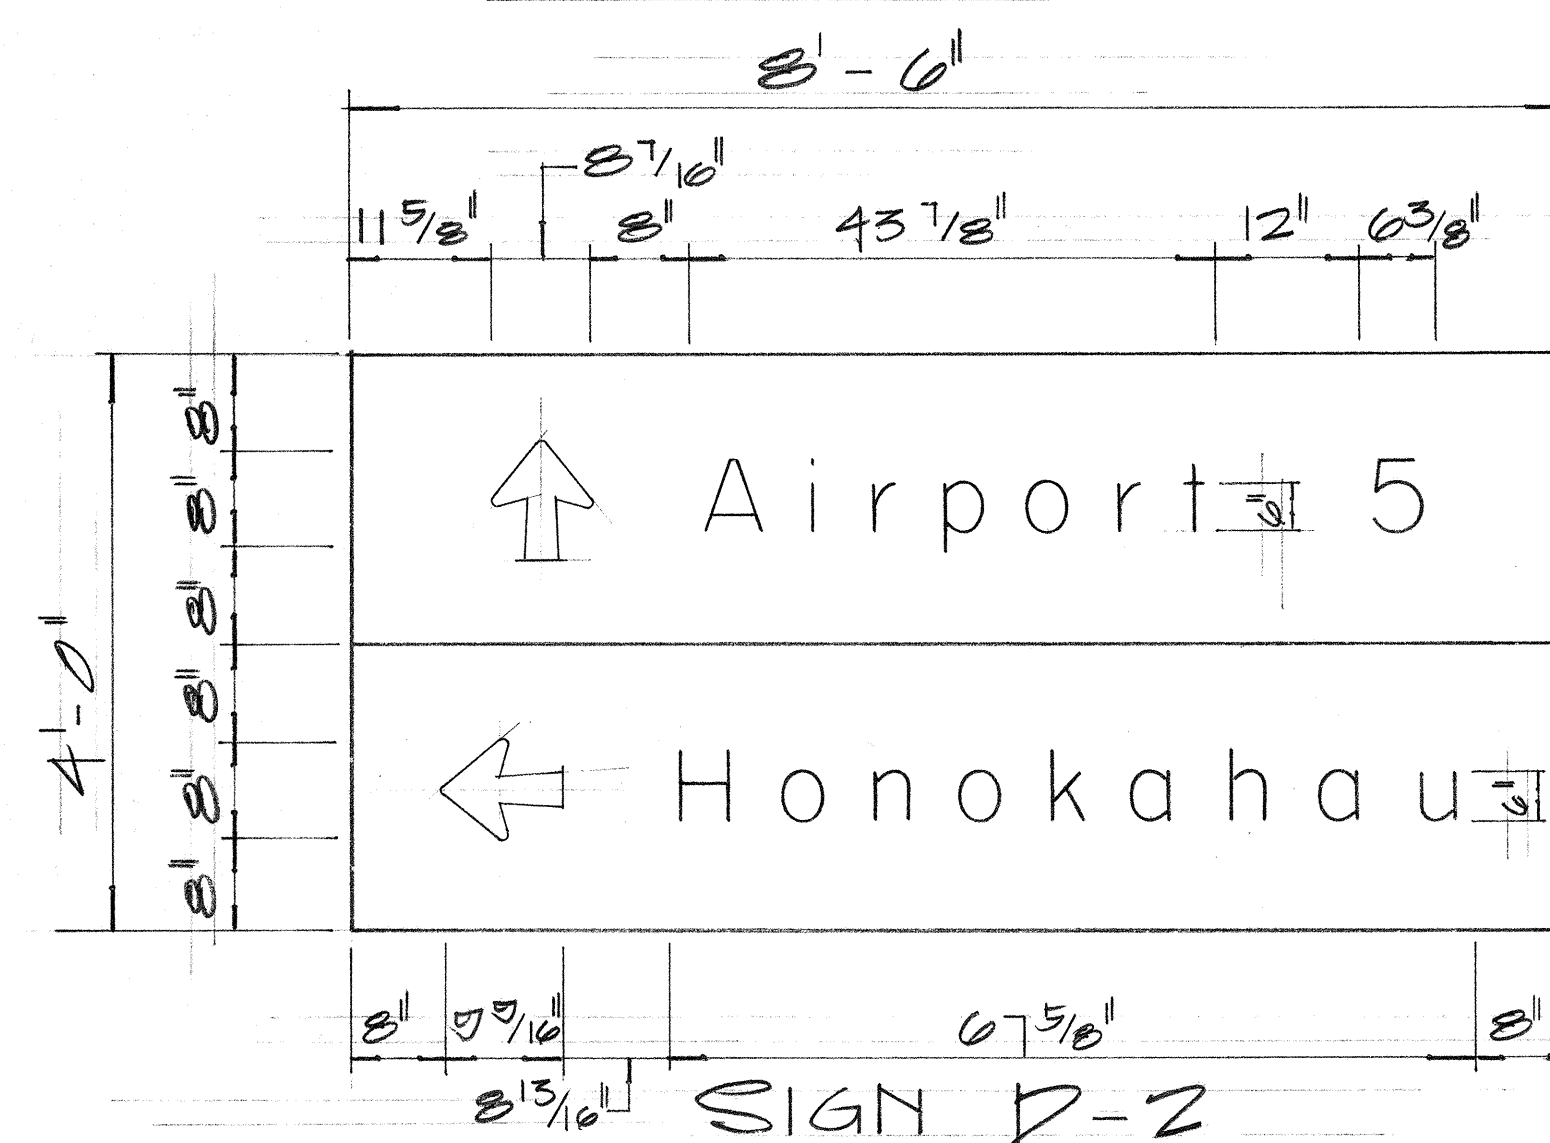


FED. ROAD DIST. NO.	STATE	PROJ. NO.	FISCAL YEAR	SHEET NO.	TOTAL SHEETS
HAWAII	HAW.	BD 69-352	1969	21	31

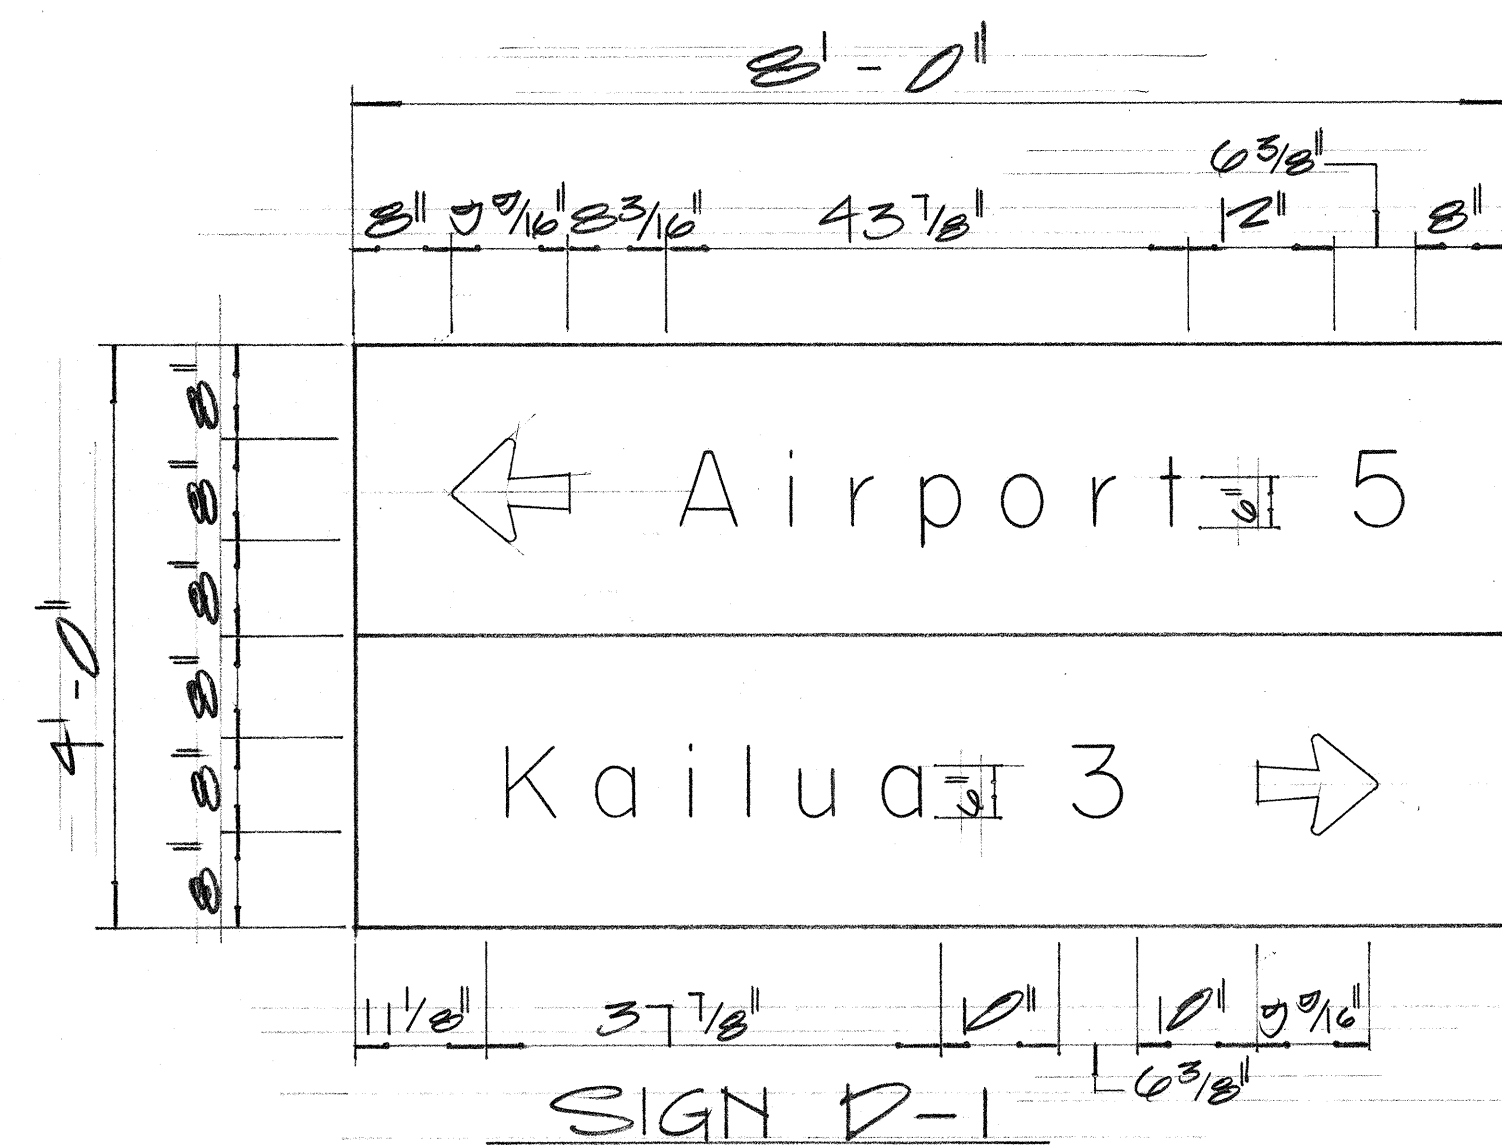

GENERAL NOTES:

- LETTERS & NUMERALS SHALL CONFORM TO THE MANUAL "STANDARD ALPHABETS FOR HIGHWAY SIGNS", BUREAU OF PUBLIC ROADS 1966. USE SERIES "E" MODIFIED LETTERS & NUMERALS.
- ARROWS & BORDERS SHALL CONFORM WITH DETAILS AS SHOWN ON PLANS.
- SIGN MESSAGE & BORDERS SHALL HAVE WHITE REFLECTIVE SHEETING ON DEMOUNTABLE CUT-OUTS ON GREEN REFLECTIVE SHEETING BACKGROUND.

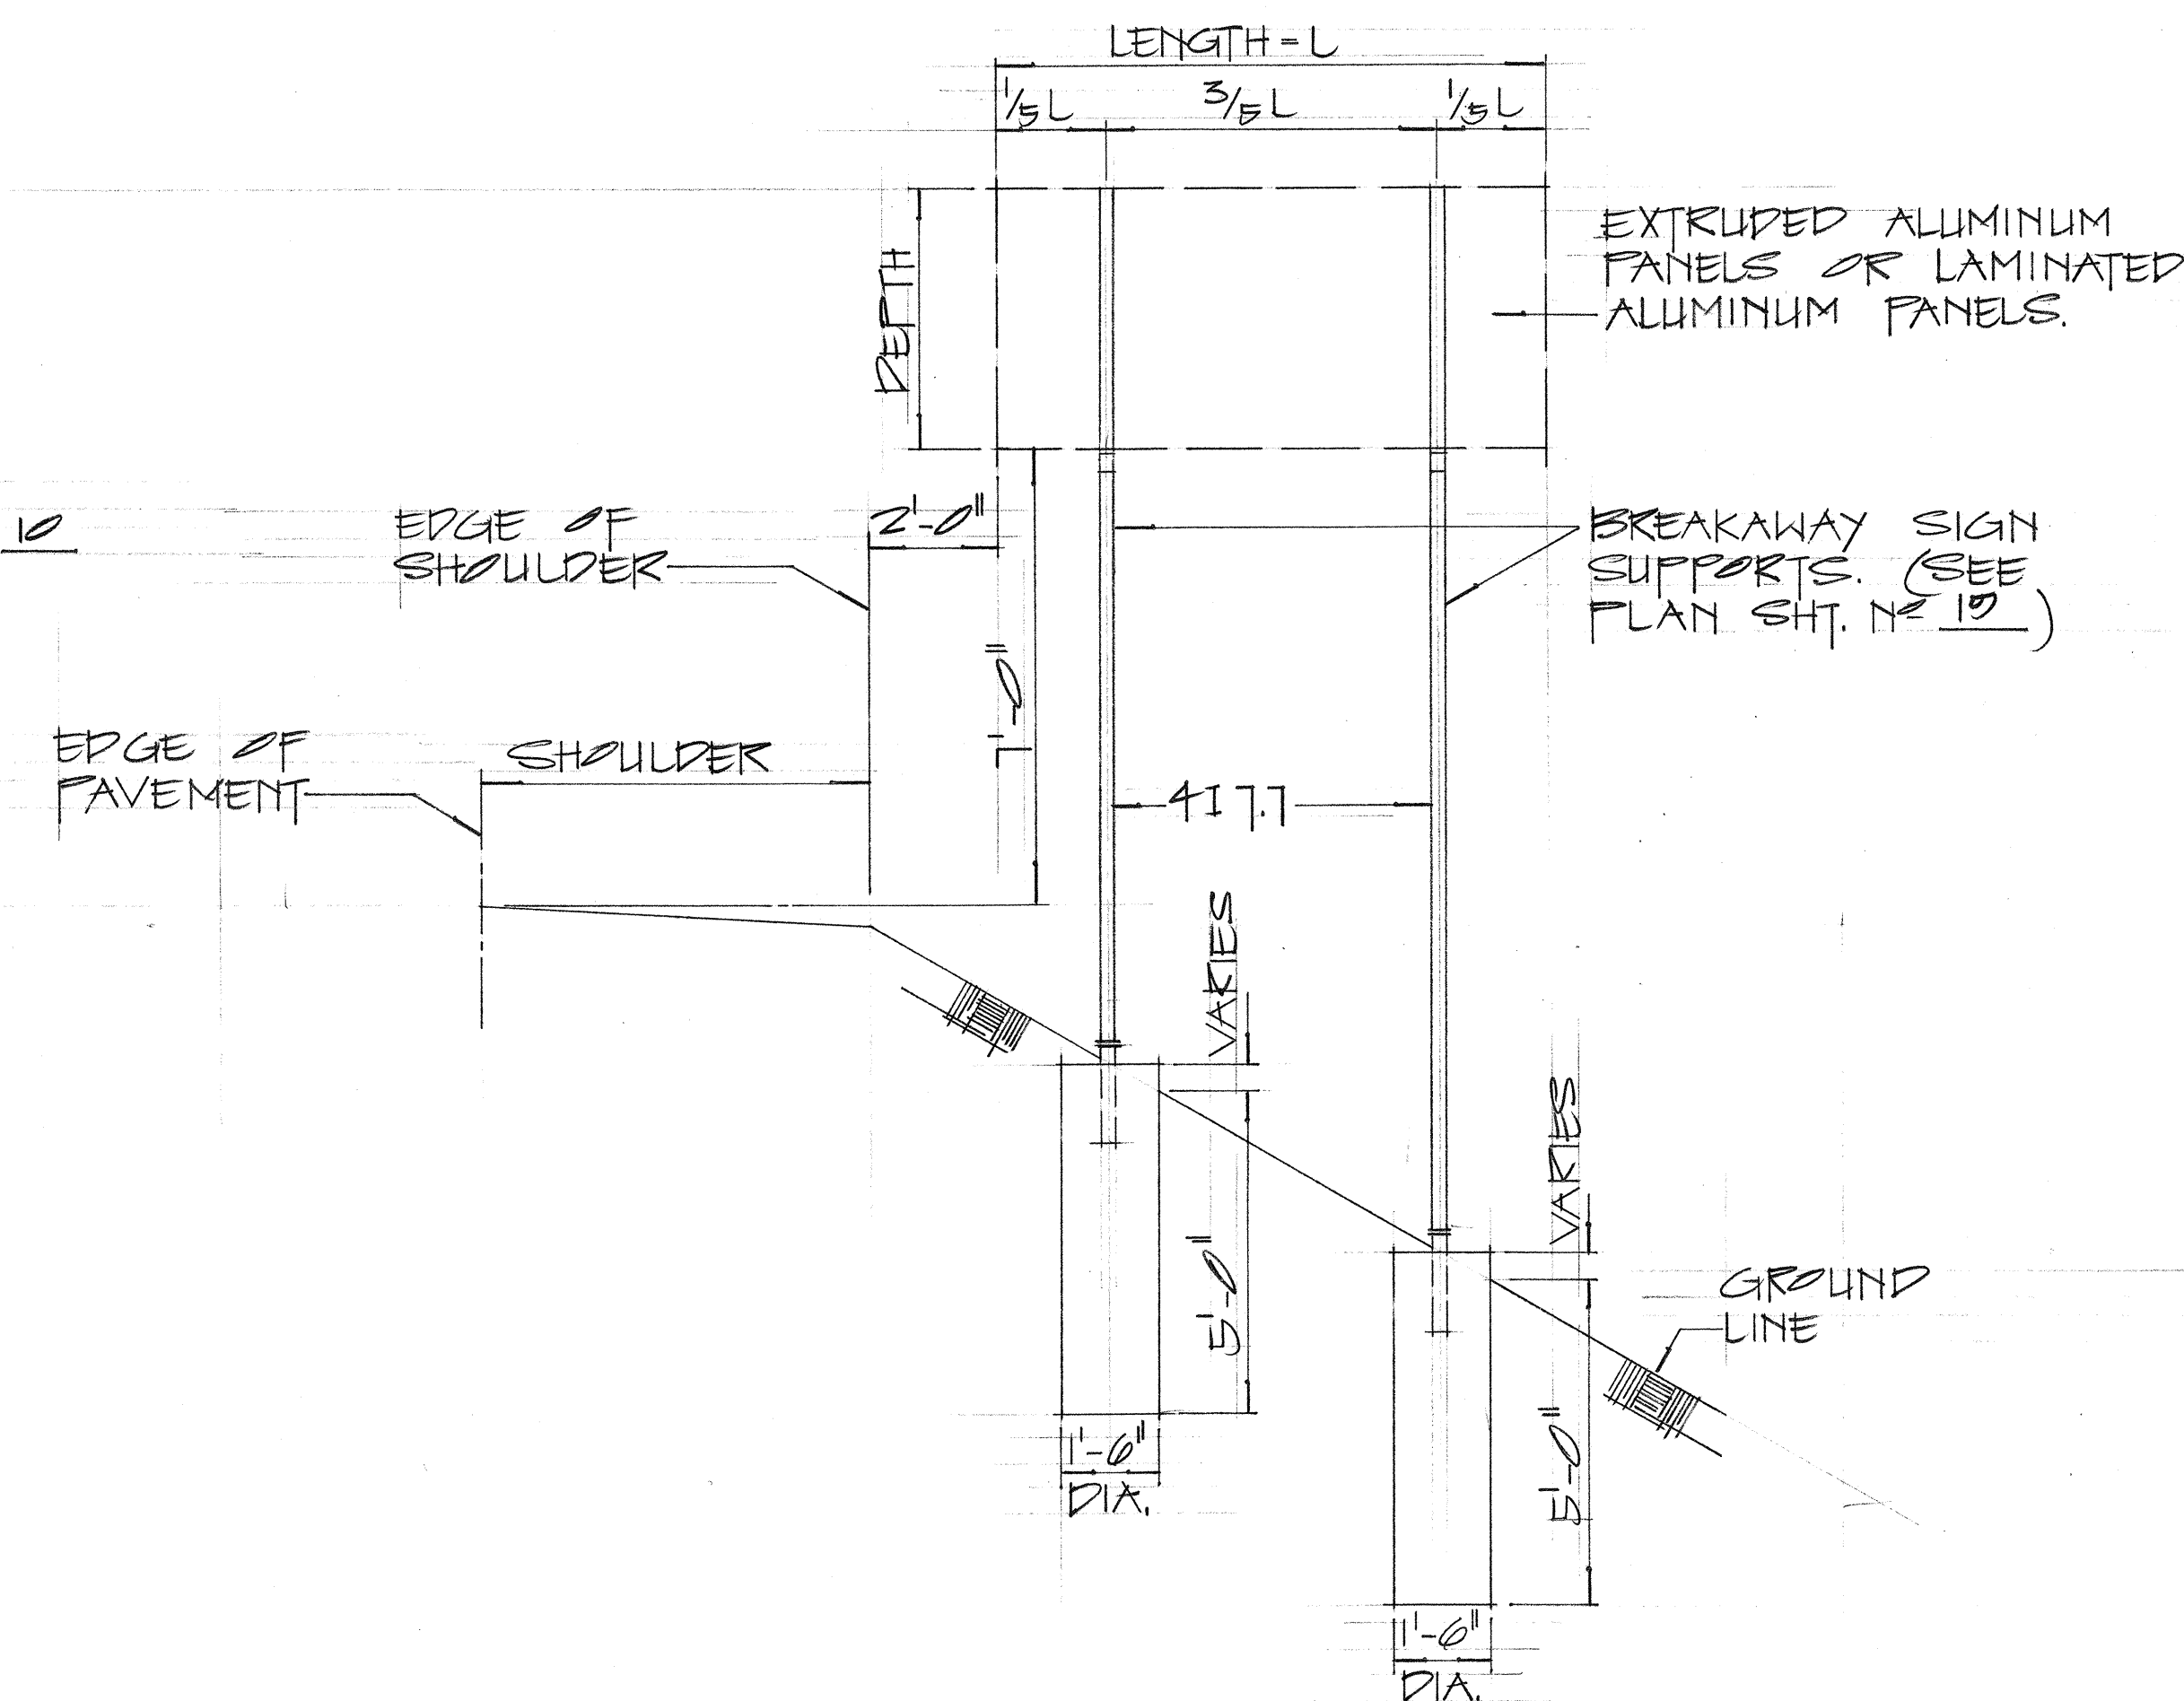

STATE OF HAWAII
DEPARTMENT OF TRANSPORTATION
HIGHWAYS DIVISION

DESTINATION SIGNS

KAILUA-KAWAIHAE RD.
PROJ. NO. BD 69-352

SCALE: AS SHOWN

SHEET NO. 1 OF 1 SHEETS

DATE	_____
SURVEY PLOTTED BY	_____
DESIGNED BY	_____
QUANTITIES BY	_____
CHECKED BY	_____
ORIGINAL PLAN	_____
NOTE BOOK	_____
NO.	_____