


STATE	PROJ. NO.	FISCAL YEAR	SHEET NO.	TOTAL SHEETS
HAW.	19 BC-01-71	1971	41	62

SUMMARY OF
REGULATORY & WARNING SIGNS

TYPE	MESSAGE	QUANTITY
R1-1	STOP	1
R1-2-E	YIELD	1
R2-1(25)	SPEED LIMIT 25	5
R2-1(55)	SPEED LIMIT 55	1
R2-5	SPEED ZONE AHEAD	1
R2-6(25)	END 25 MILE SPEED	1
R4-1	DO NOT PASS	2
R4-2	PASS WITH CARE	3
R5-1A	DO NOT ENTER	1
W1-7		2
W2-2		2
W2-4		1
W4-1-E	MERGING TRAFFIC	2
W4-2-A	(REVOLVE 90 DEGREES)	1
W4-2C(L)	LANE ENDS, MERGE LEFT	1
W20-1a	ROAD CONSTRUCTION (1500 FT)	1
W21-4	ROAD WORK AHEAD	1
R10-2	ROAD CLOSED	1
R2-1(55)	RELOCATED SPEED LIMIT 55	1

SUMMARY OF
DESTINATION SIGNS

SIGN NO.	MESSAGE	QUANTITY
D-1	Anaehoomalu Bay Hapuna Beach Park Puako	1
D-2	Kawaihae Anaehoomalu Bay	1
D-3	Kawaihae Hapuna Beach Park	1

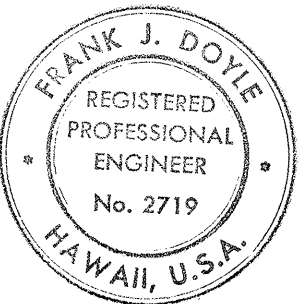


THIS WORK WAS PREPARED BY
ME OR UNDER MY SUPERVISION.
Frank J. Doyle
Signature

STATE OF HAWAII
DEPARTMENT OF TRANSPORTATION
HIGHWAYS DIVISION


DESTINATION SIGNS
AND SUMMARY OF SIGNS

KAILUA - KAWAIIHAE ROAD
ANAEOHOMALU TO HAPUNA
PROJ. NO. 19 BC-01-71


NOTE: AREA OUTSIDE
CORNER RADIUS NEED
NOT BE TRIMMED.

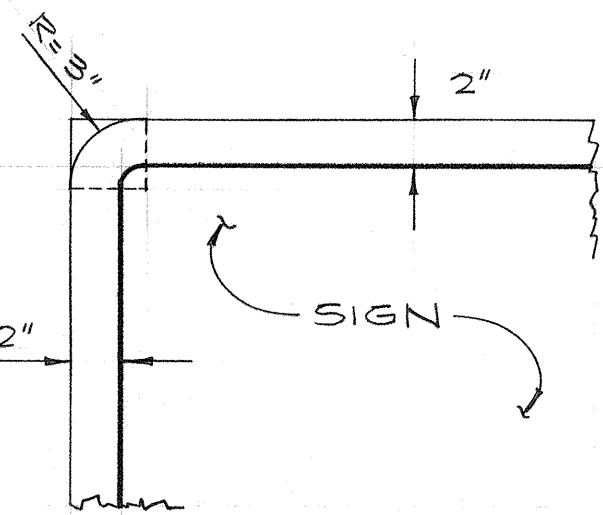


BORDER DETAIL
SCALE: 1 1/2" = 1'-0"

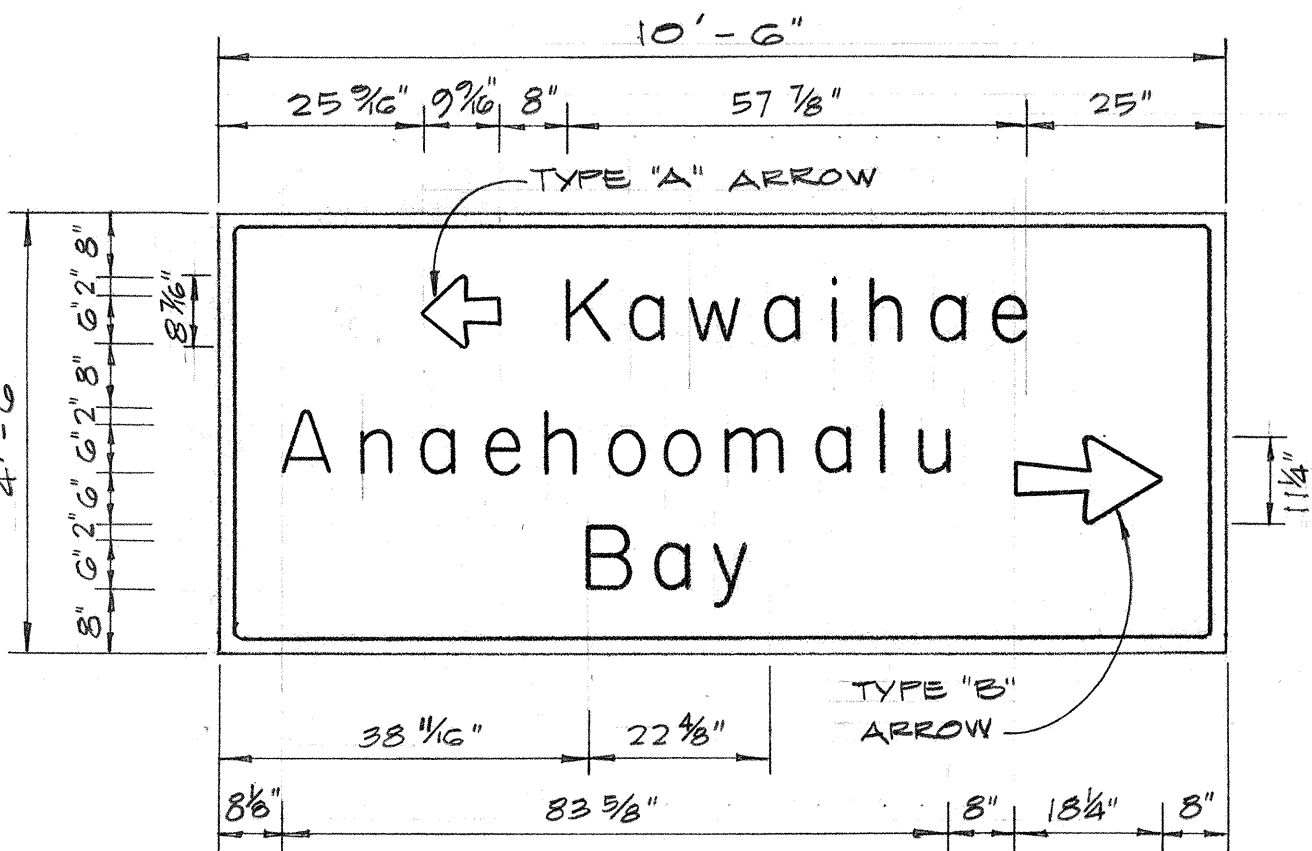


D-2
NOT TO SCALE

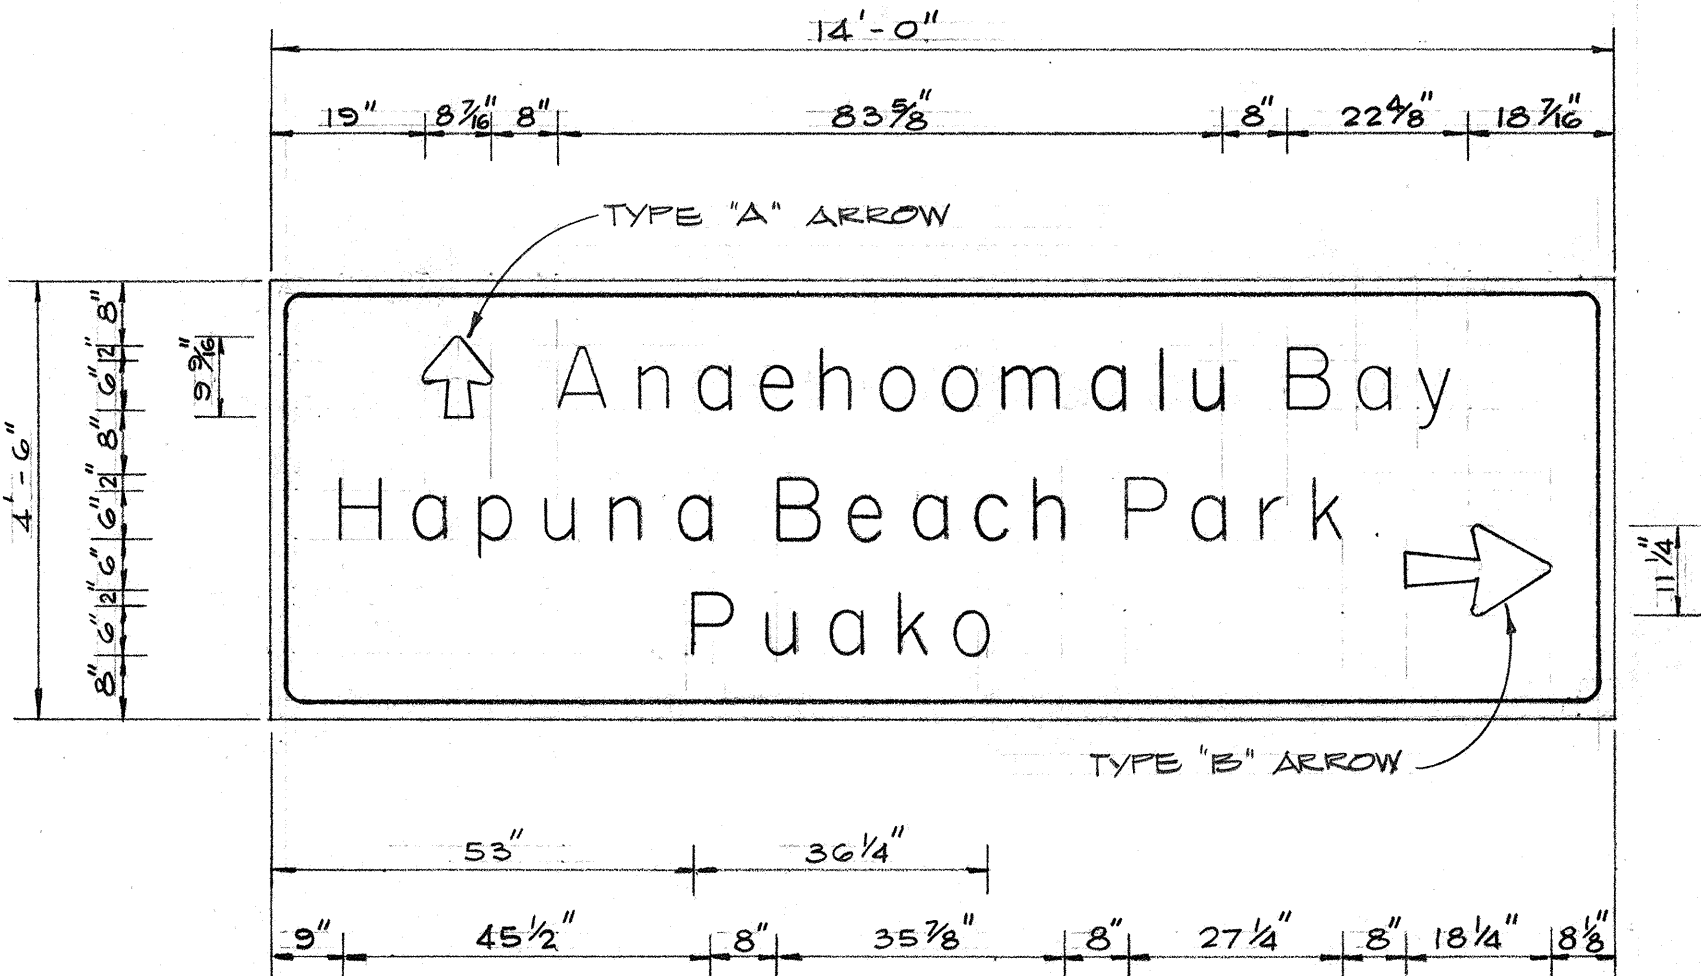

D-1
NOT TO SCALE

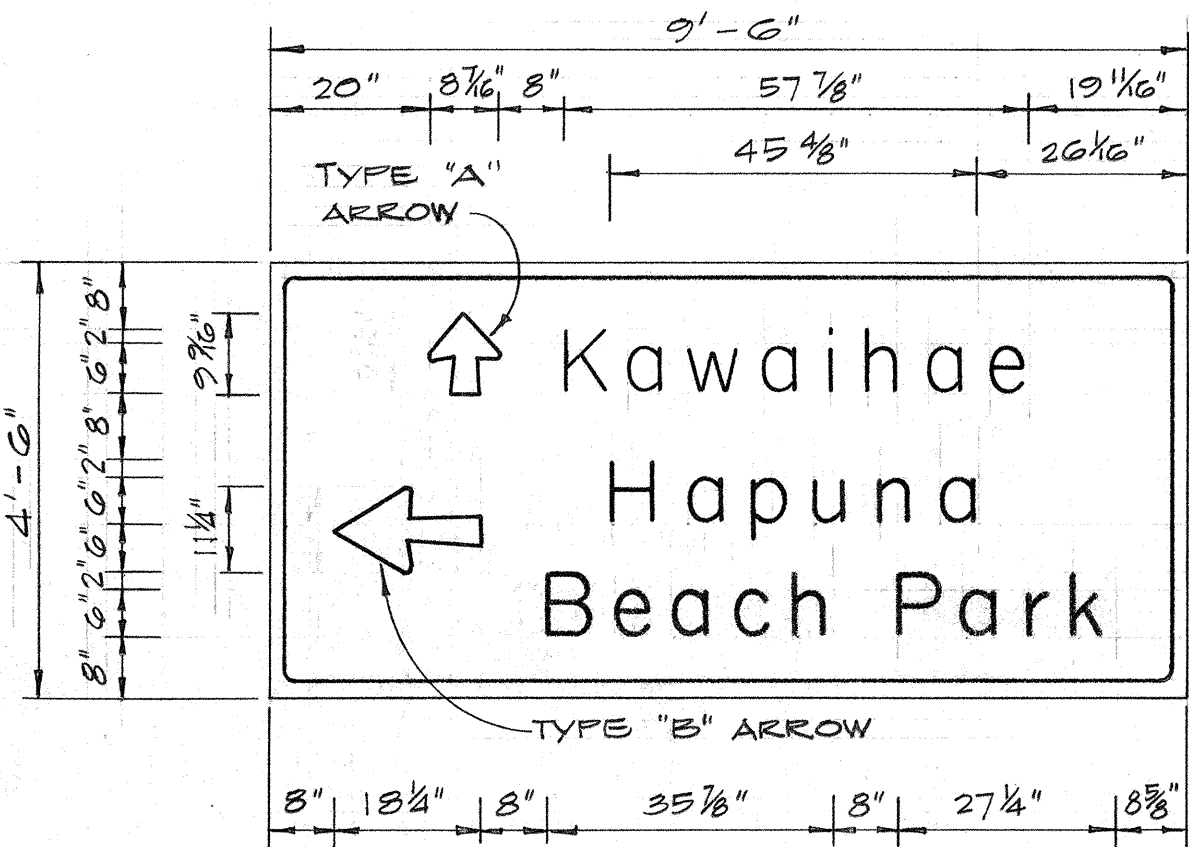


D-3
NOT TO SCALE

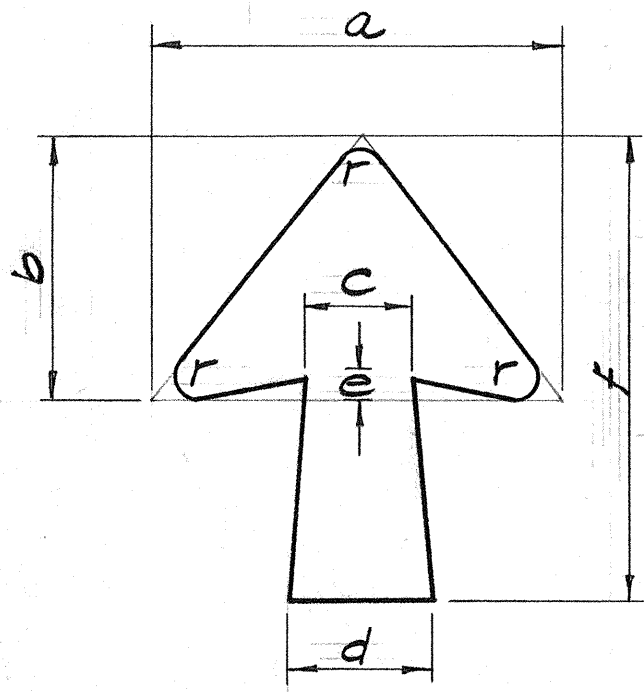


TYPE OF ARROW	a	b	c	d	e	f	r
"A"	8 7/16"	5 7/16"	2 3/16"	2 5/16"	5/8"	9 9/16"	1/2"
"B"	11 1/4"	8 3/4"	3 1/8"	3 3/8"	7/8"	18 1/4"	5/8"

ARROW DETAIL AND SCHEDULE
SCALE: 3" = 1'-0"

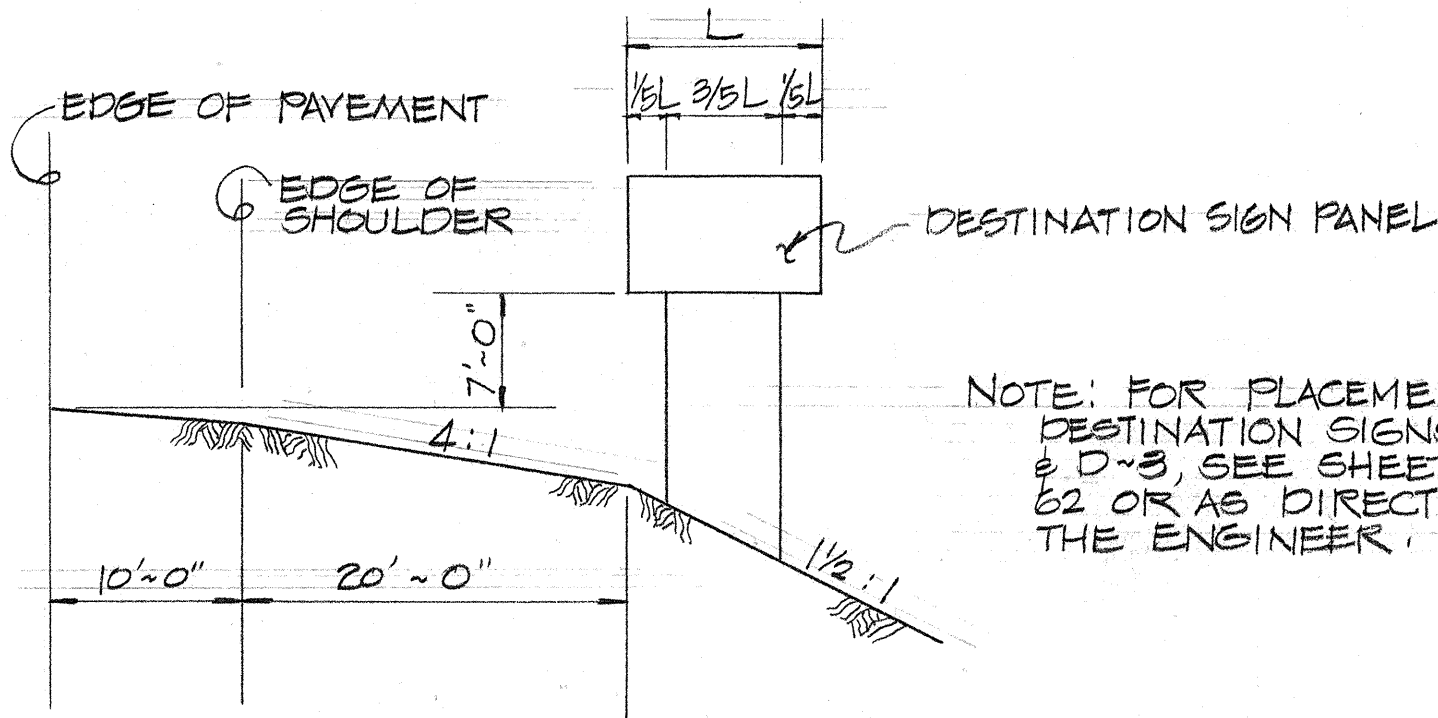

DESTINATION SIGN D-2
NOT TO SCALE

NOTE: FOR PLACEMENT OF
DESTINATION SIGNS D-1
& D-3, SEE SHEET 54 OF
62 OR AS DIRECTED BY
THE ENGINEER.

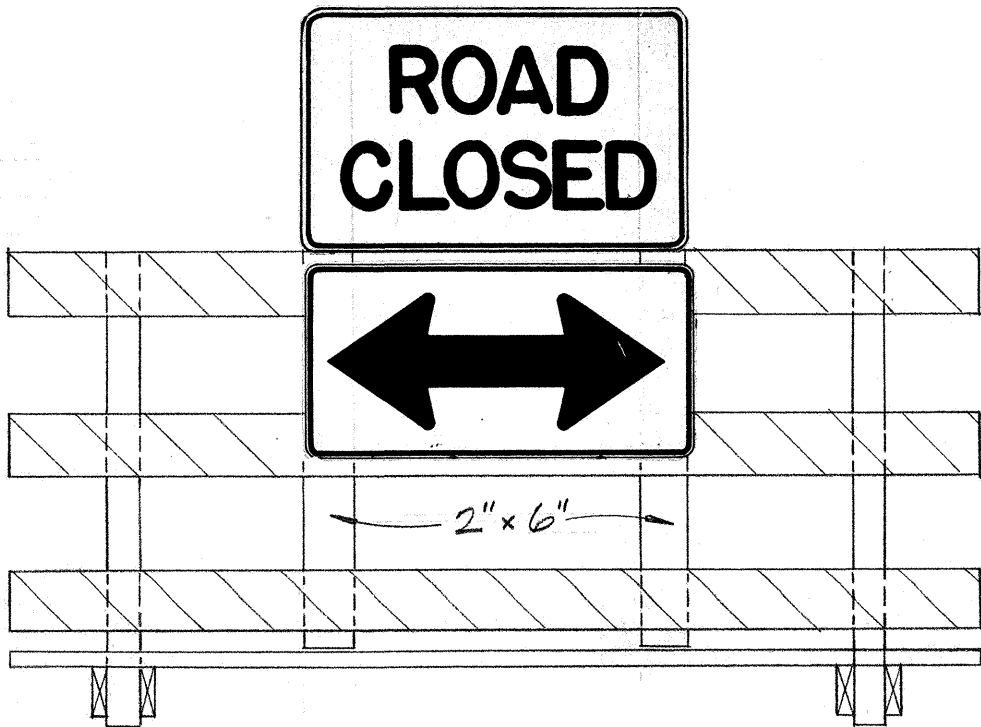

DETAIL OF WOOD BARRICADE (CLASS 1)
WITH R10-2 AND W1-6(L) SIGNS

SIGN NOTES:

- LETTERS, NUMERALS, BORDERS AND ARROWS SHALL HAVE WHITE REFLECTIVE SHEETING ON ALUMINUM CUT-OUTS ON GREEN REFLECTIVE SHEETING BACKGROUND.
- SIGN MESSAGE SHALL CONFORM TO THE MODIFIED SERIES "E" UPPER AND LOWER CASE LETTERS AS SHOWN IN THE "STANDARD ALPHABETS FOR HIGHWAY SIGNS", BUREAU OF PUBLIC ROADS, 1966.
- ROUTE MARKERS AND BORDERS SHALL CONFORM WITH DETAILS AS SHOWN ON THE PLANS.
- CUT-OUTS SHALL BE FASTENED TO SIGN PANEL WITH ALUMINUM BLIND RIVETS.
- ARROWS SHALL CONFORM WITH DETAILS AS SHOWN ON THE PLANS.
- ALL DESTINATION SIGNS SHALL BE MOUNTED ON 315.7 BREAK AWAY POSTS. SEE STANDARD DETAILS DT 203 AND DT 204.

DESIGNED BY	DATE
DRAWN BY	
CHECKED BY	
NOTED BY	
ORIGINAL PLAN	
NOTE BOOK	
No.	