




STATE	PROJ. NO.	FISCAL YEAR	SHEET NO.	TOTAL SHEETS
HAW.	10B60-11	1972	4	118

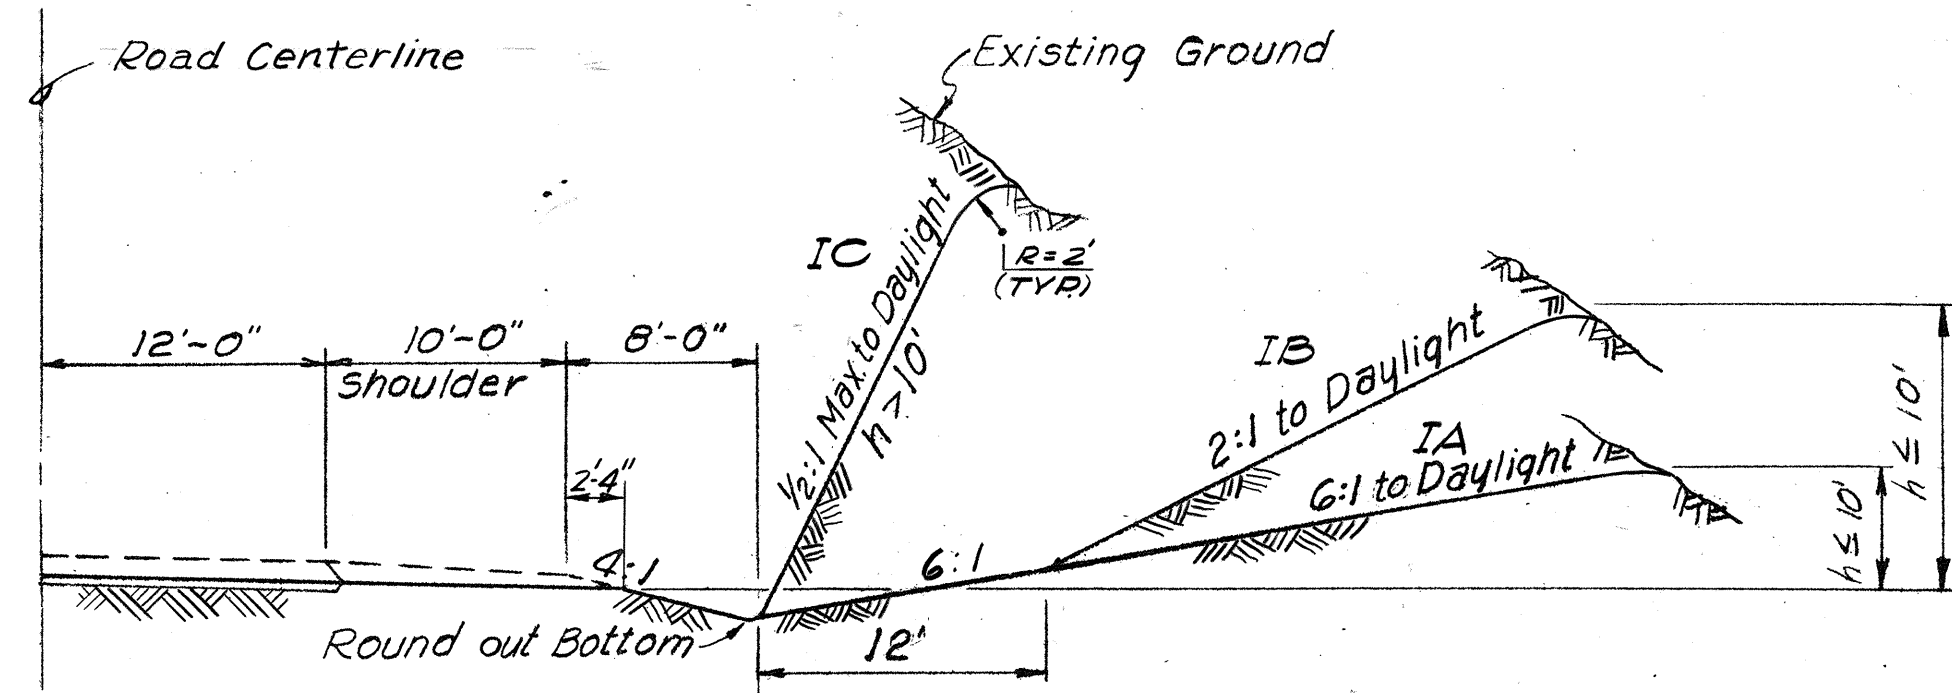


TYPE I-A, B & C

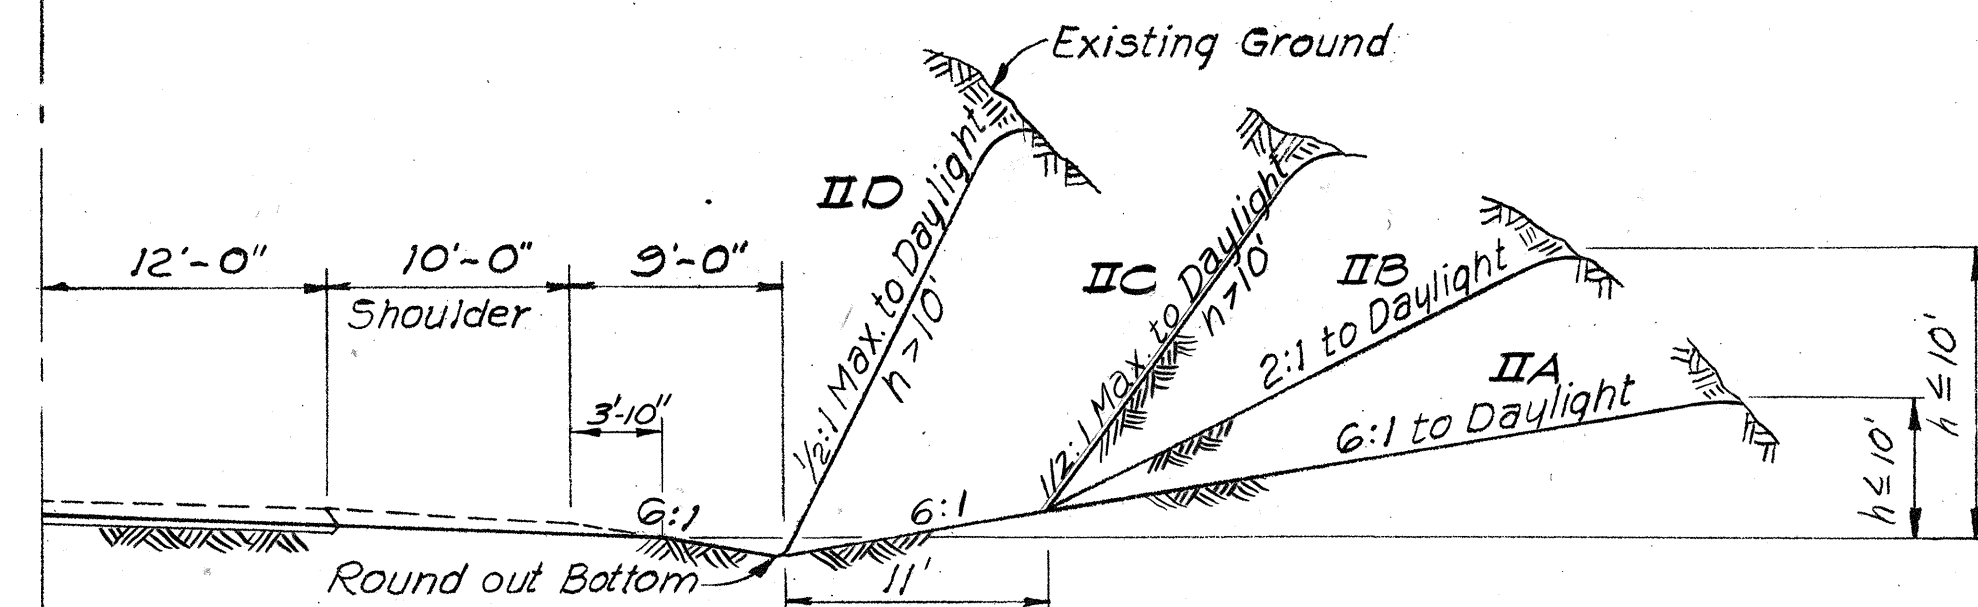


TYPE II-A, B, C & D

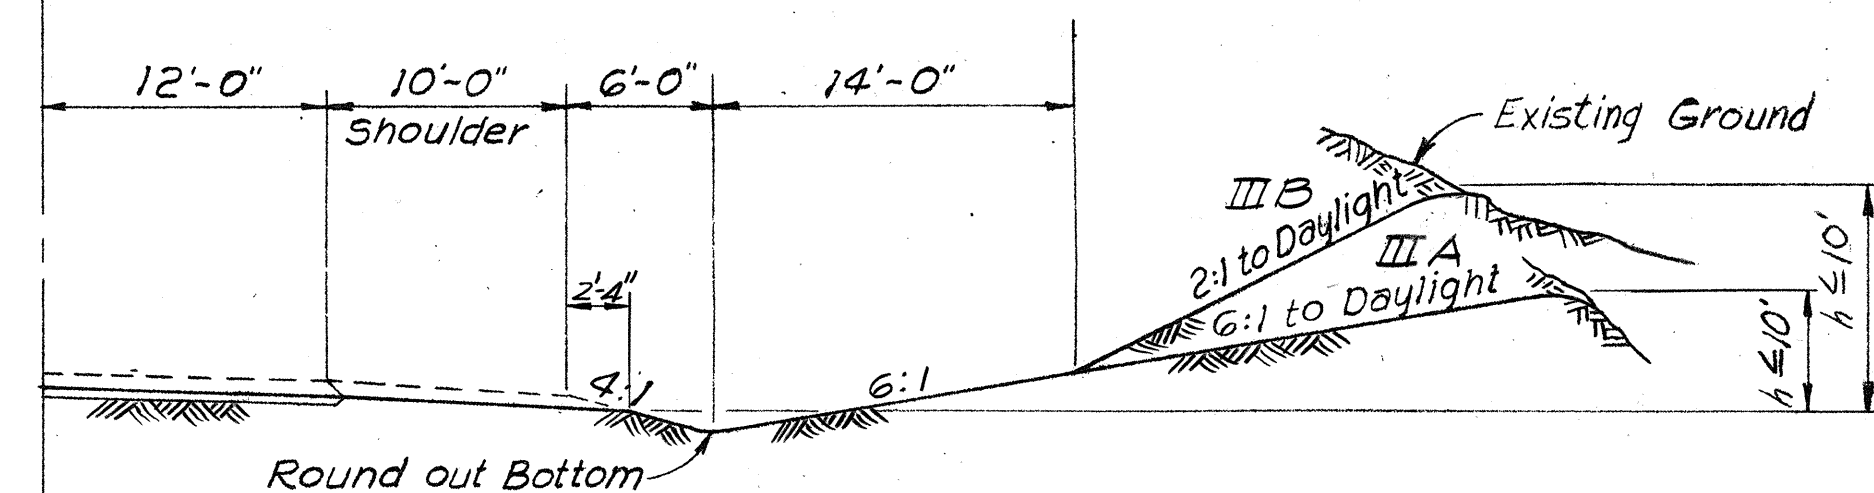


TYPE III-A & B

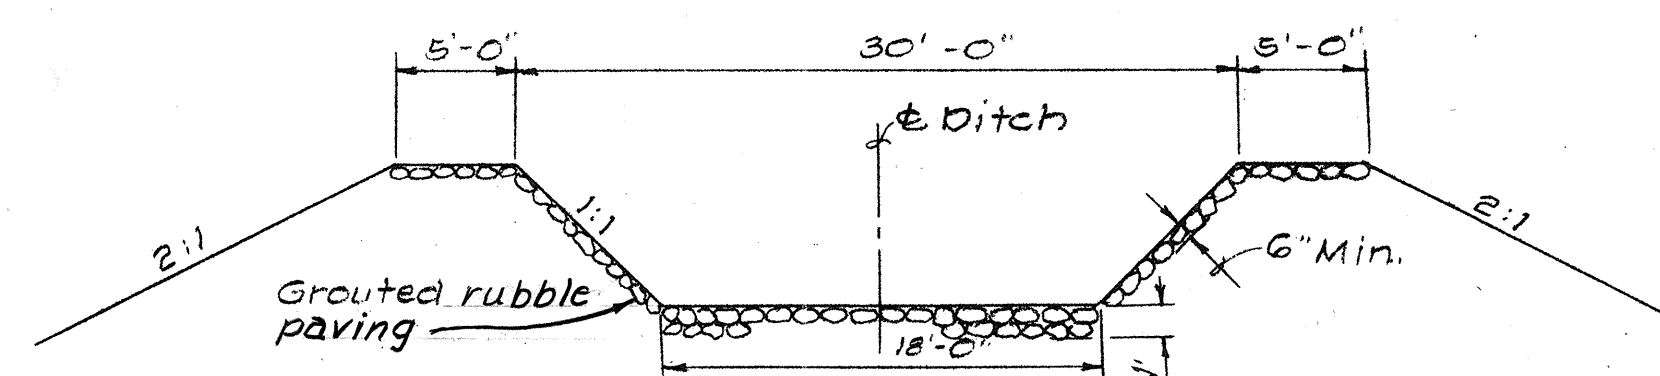


TYPE VI-A (FILL SECTION)

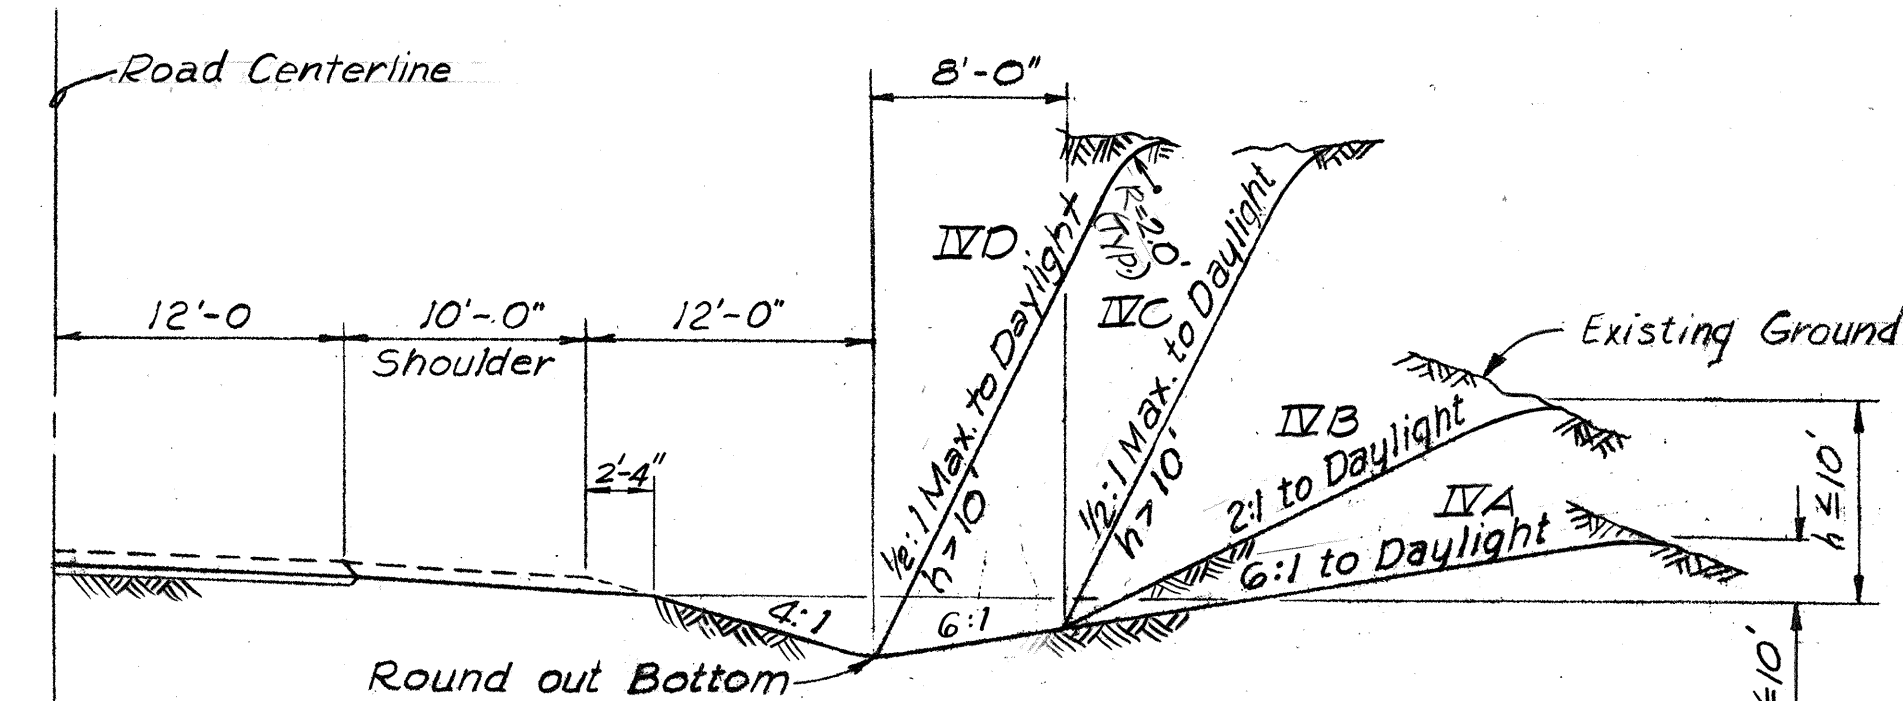

TYPE IV-A, B, C & D

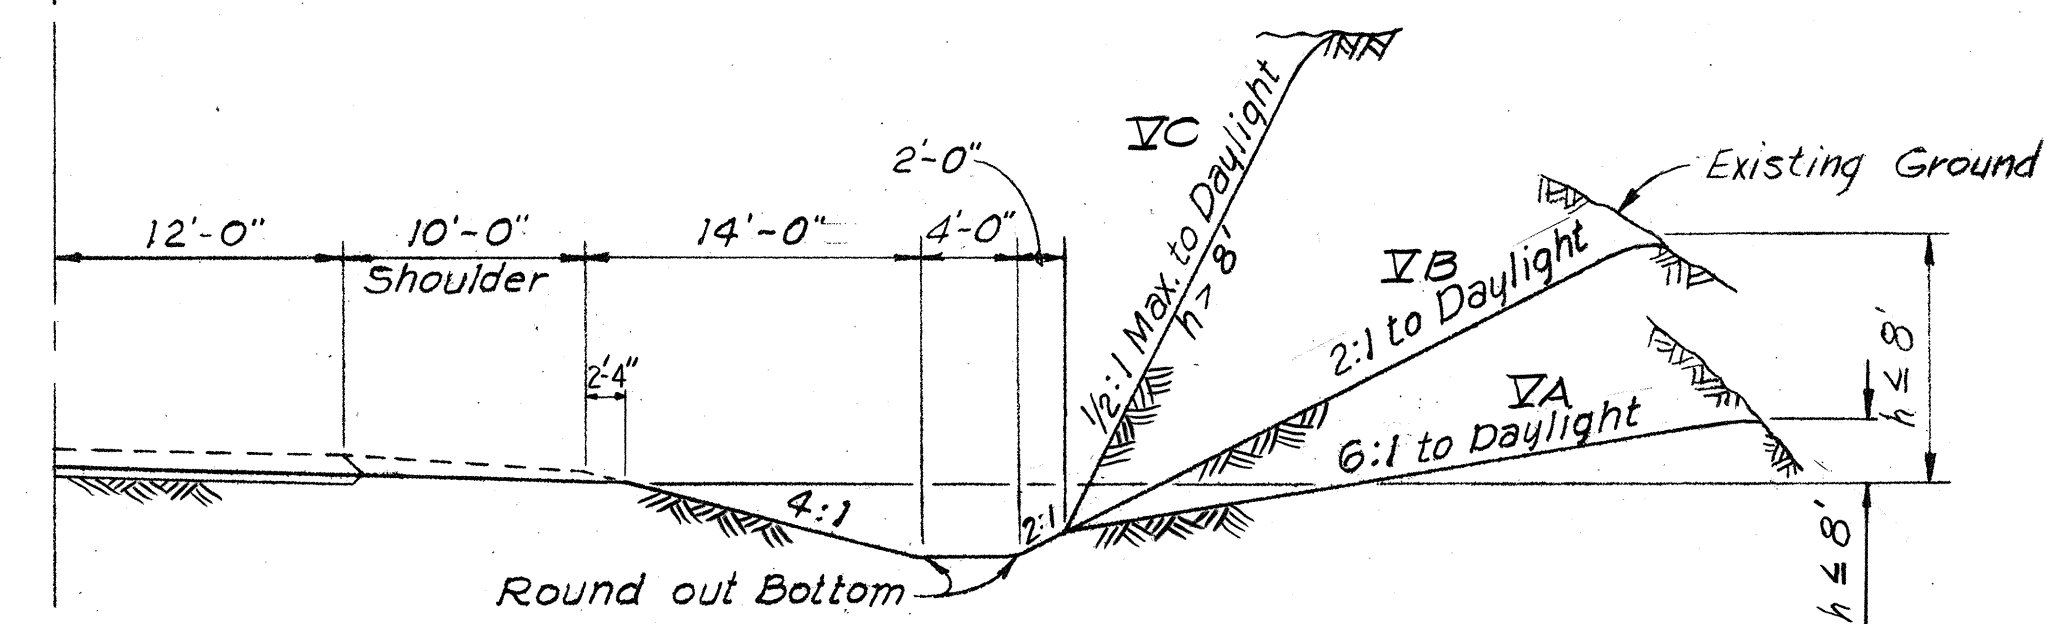



TYPE V-A, B & C

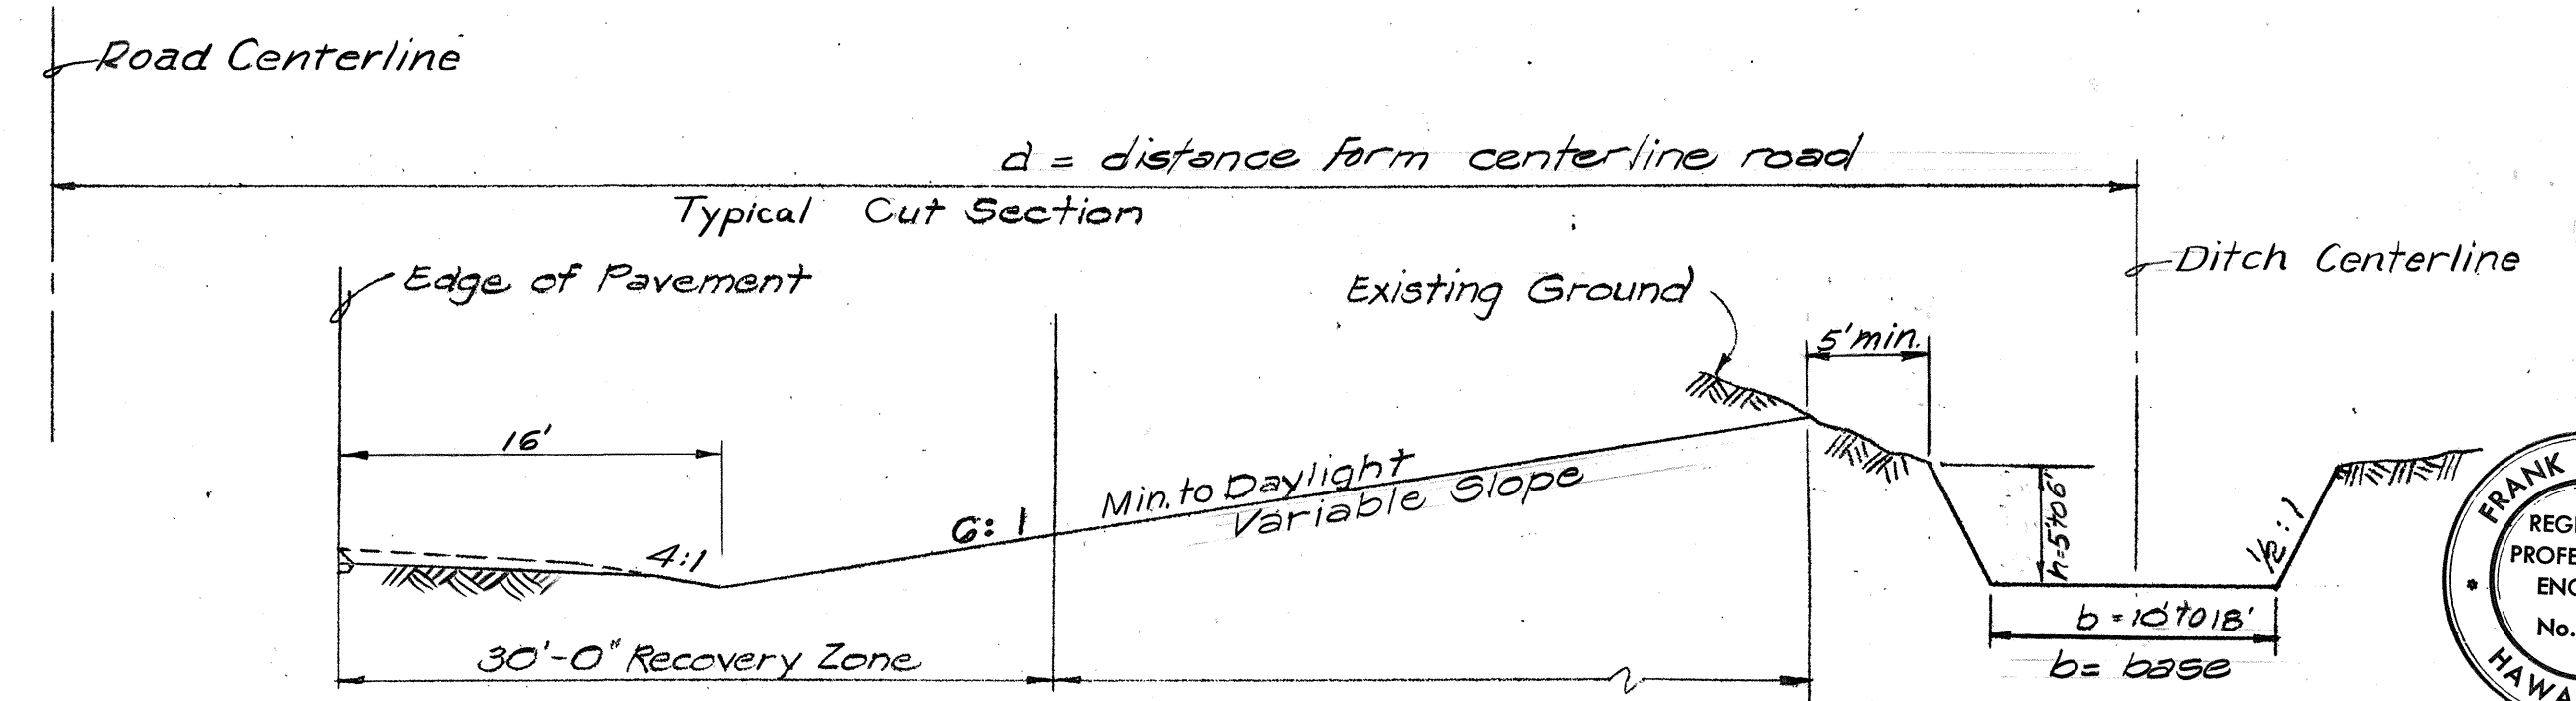

TYPE VI

Notes:

1. See Sht. 5 for Special Roadside Ditch schedule.
2. Round off corners at all daylight points; minimum radius = 2.0'.
3. If conflict occurs between Typical Roadway Sections and Special Roadside Ditch Sections - the Special Roadside Ditch Sections shall govern.

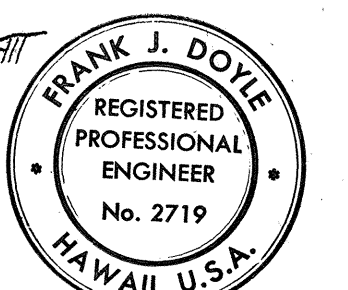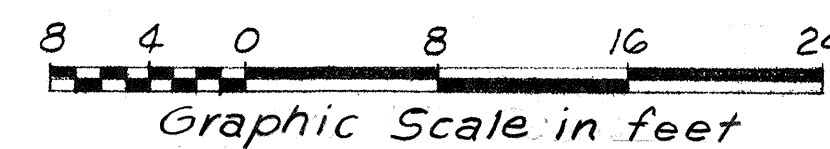

THIS WORK WAS PREPARED BY ME OR UNDER MY SUPERVISION.

Signature

STATE OF HAWAII
DEPARTMENT OF TRANSPORTATION
HIGHWAYS DIVISION

SPECIAL ROADSIDE DITCH SECTIONS

KAILUA-KAWAIHAE ROAD
(KEAHOLE TO ANAEHOOMALU)

SCALE: AS NOTED

SHEET No. 3 OF 4 SHEETS