



STATE	PROJ. NO.	FISCAL YEAR	SHEET NO.	TOTAL SHEETS
HAW.	10 BCO-71	1973	4	51

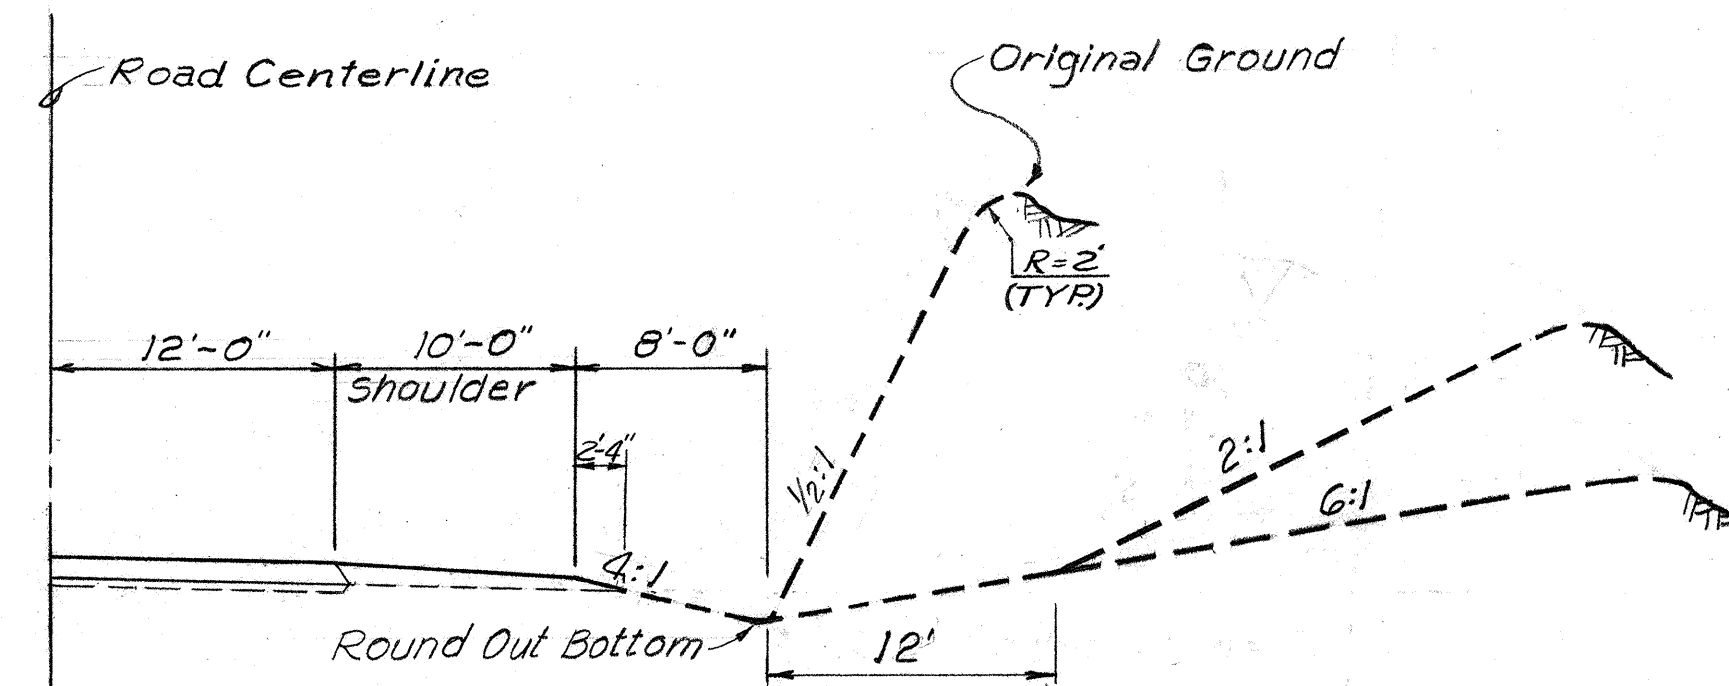

TYPE I

STA. 1152+50 TO 1162+50	STA. 1303+25 TO 1303+75
1300+75 TO 1301+75	1304+50 TO 1306+00
	1401+75 TO 1403+25
	1440+25 TO 1445+25
	1446+75 TO 1448+75

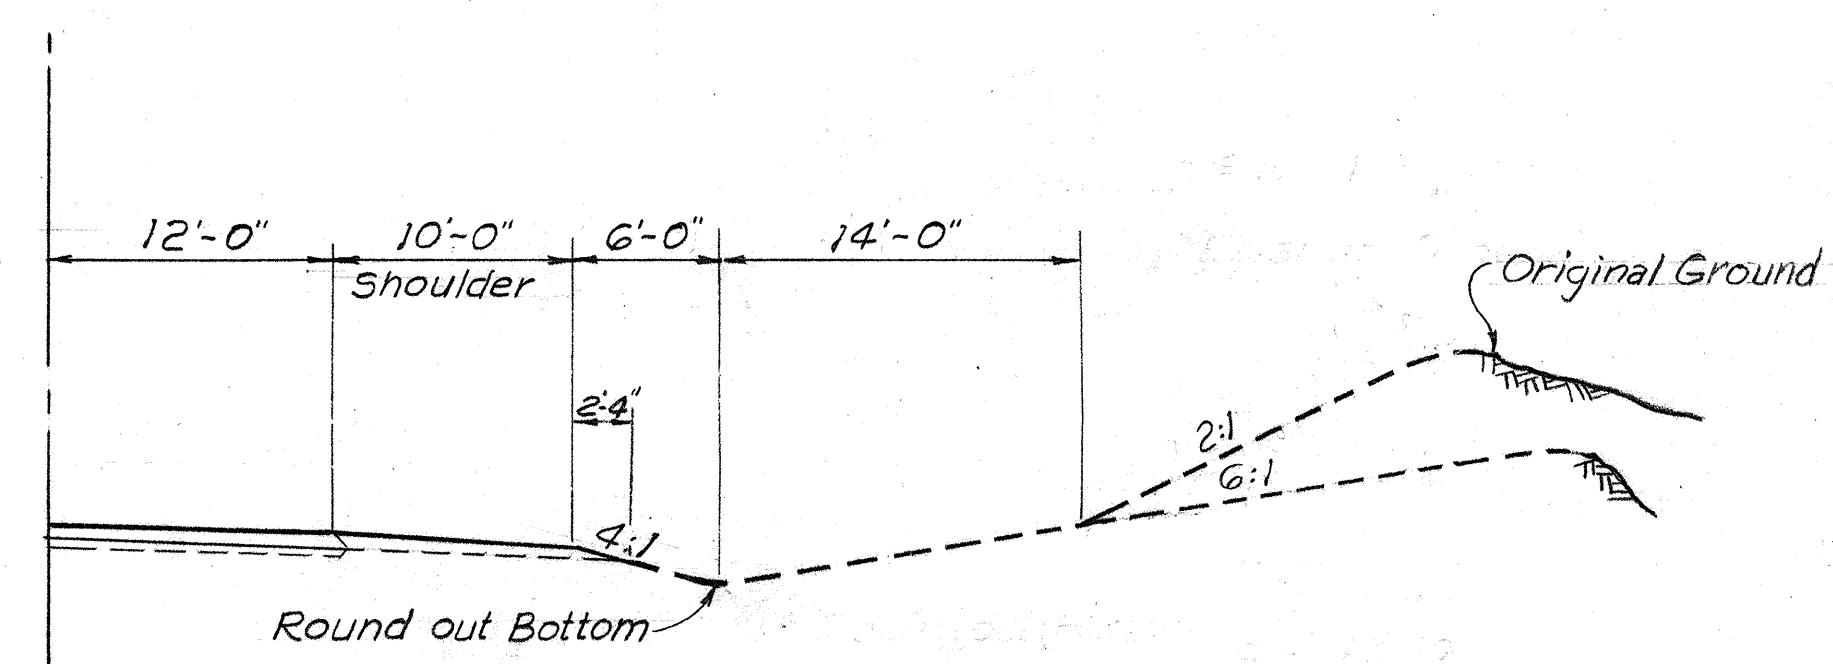


TYPE III

STA. 1231+00 TO 1250+00
1297+00 TO 1300+75
1301+75 TO 1303+75
1303+75 TO 1304+50
1396+50 TO 1401+75
1403+25 TO 1407+90
1439+00 TO 1440+25
1445+25 TO 1446+75
1448+75 TO 1454+00


NOTES:

1. For detail section of road, see Typical Roadway Sections, shts. 2 & 3.
2. See shts. 20 & 21 for enlargement of Boise Cascade intersections. For relocated ditch, Sta. 1203+00 to 1203+50, refer to sht. 21.
3. If conflict occurs between Typical Roadway Sections and Special Roadside Ditch Sections, the Special Roadside Ditch Sections shall govern.
4. For the Legend, see sht. 2 of 51.

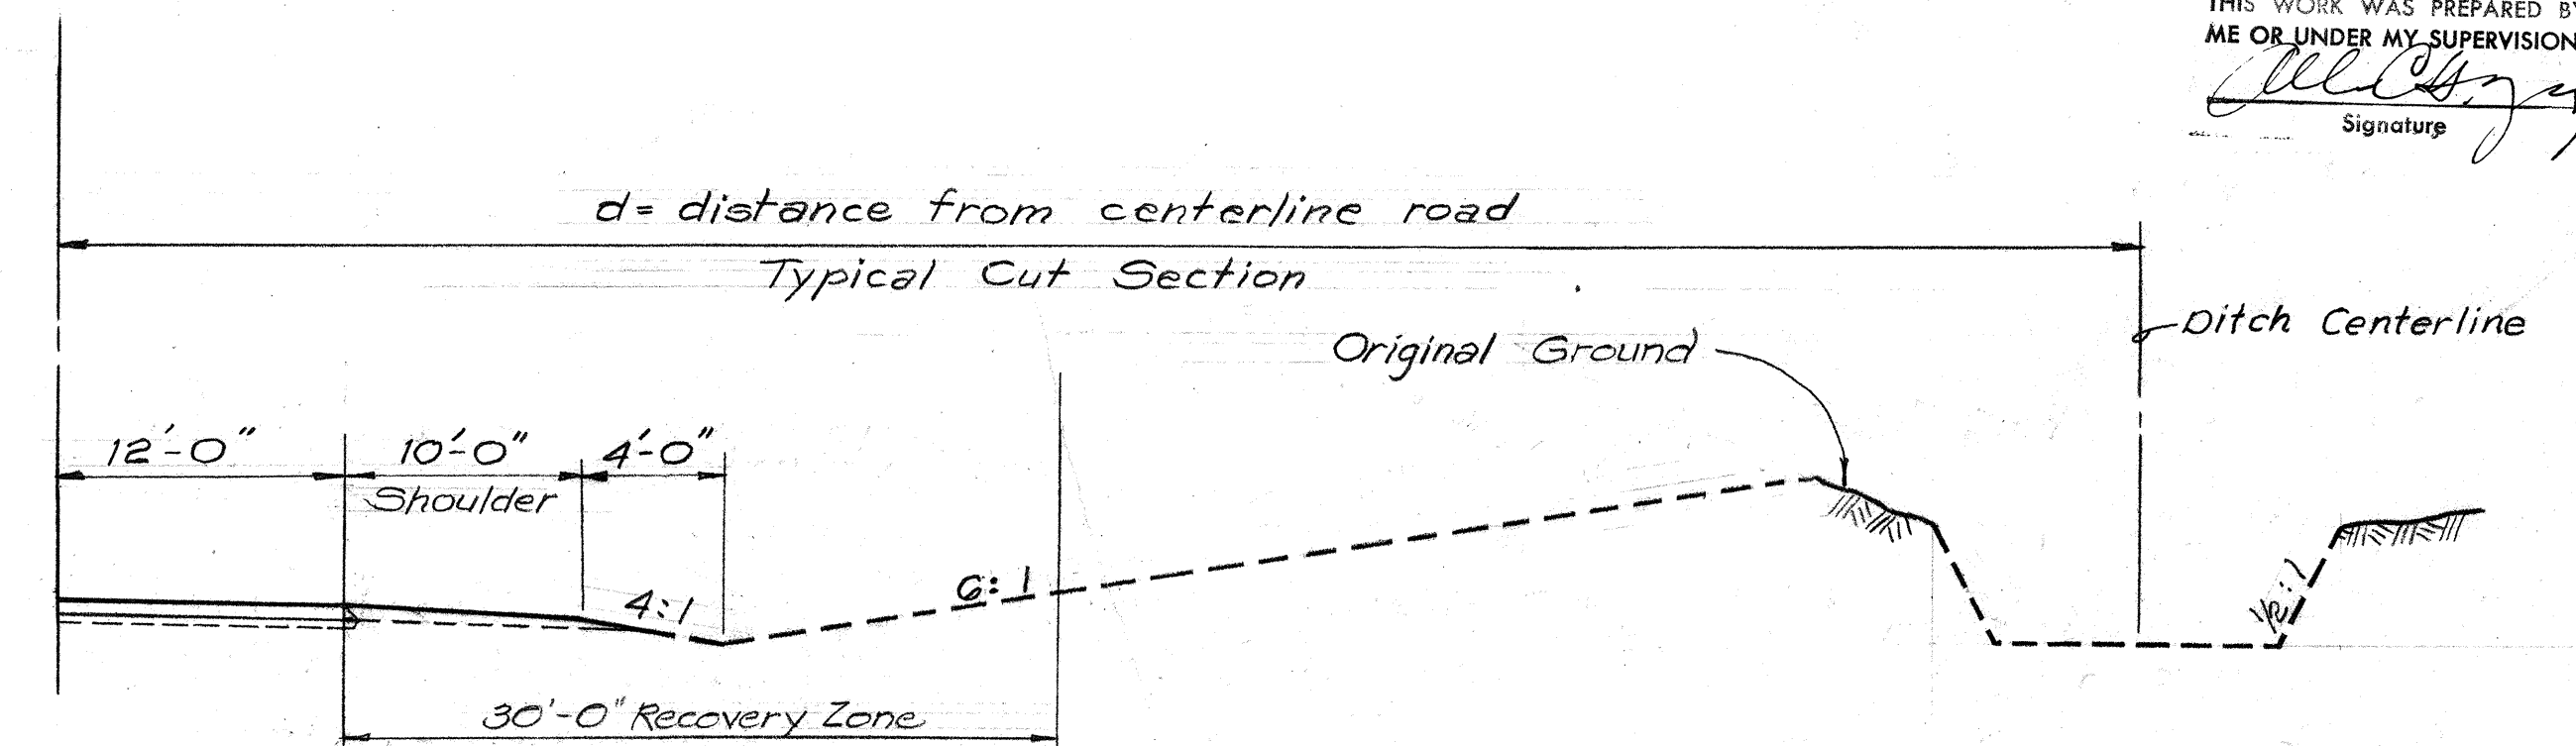

TYPE IV


STA. 1166+00 TO 1177+00 (d=60)
1178+00 TO 1182+50 (d=60)

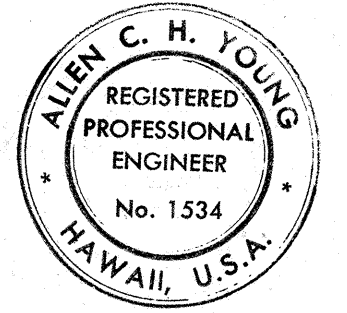

THIS WORK WAS PREPARED BY
ME OR UNDER MY SUPERVISION.
Allen C. H. Young
Signature

STATE OF HAWAII
DEPARTMENT OF TRANSPORTATION
HIGHWAYS DIVISION

SPECIAL ROADSIDE DITCH
SECTIONS
KAILUA-KAWAIHAE ROAD
(ANAEHOOMALU TO HAPUNA)
SCALE: AS NOTED
SHEET No. 3 OF 3 SHEETS

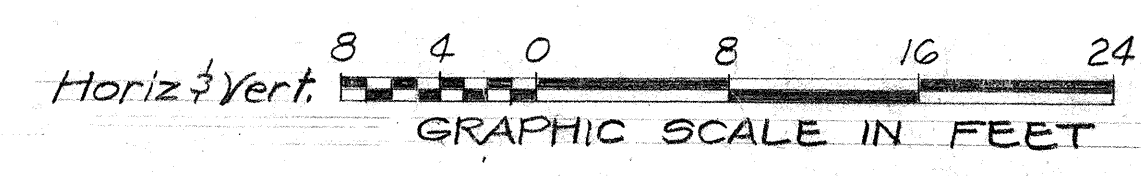

DATE	
DESIGNED BY	
DRAWN BY	
CHECKED BY	
ORIGINAL PLAN	
NOTE BOOK	
No.	