
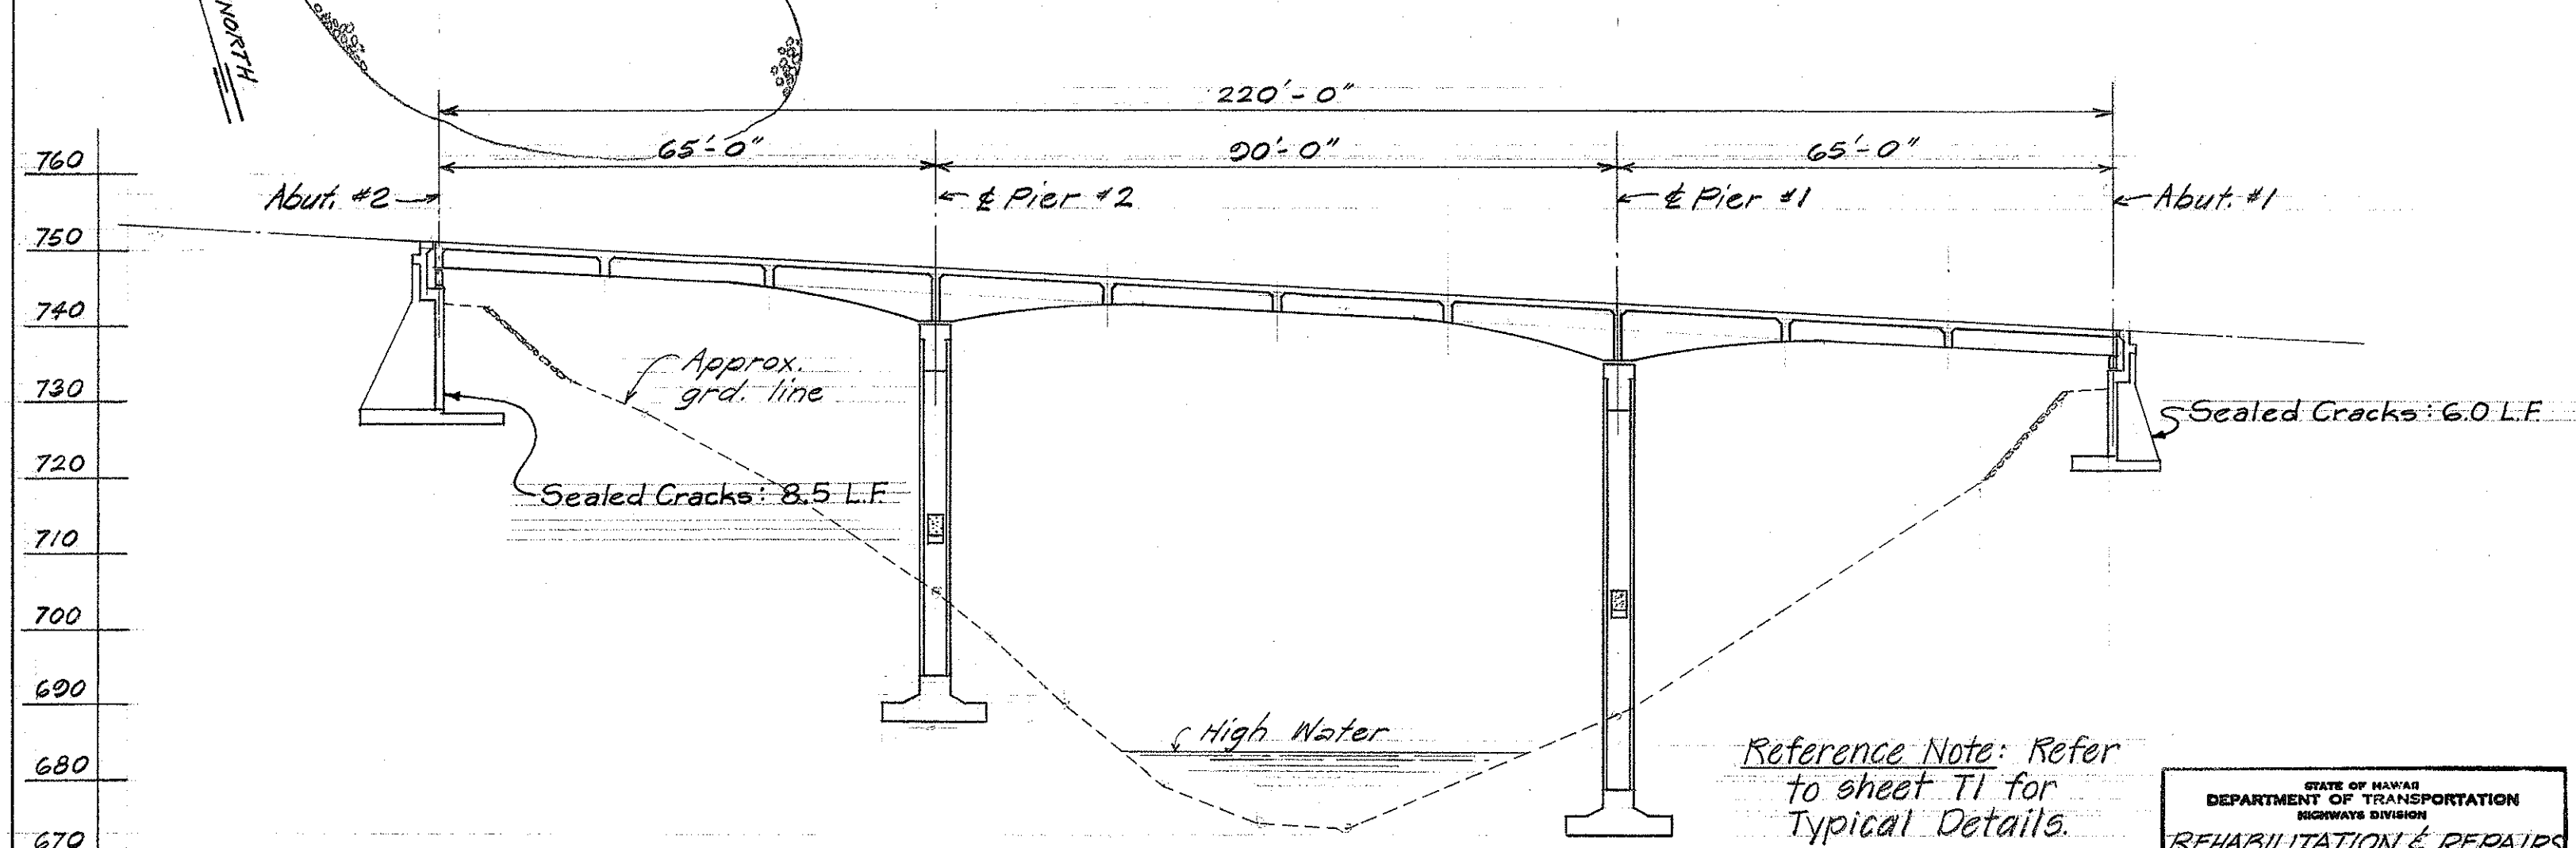


FED. ROAD DIST. NO.	STATE	PROJ. NO.	FISCAL YEAR	SHEET NO.	TOTAL SHEETS
HAWAII	HAW.	19 GHK-01-73	1973	17	39

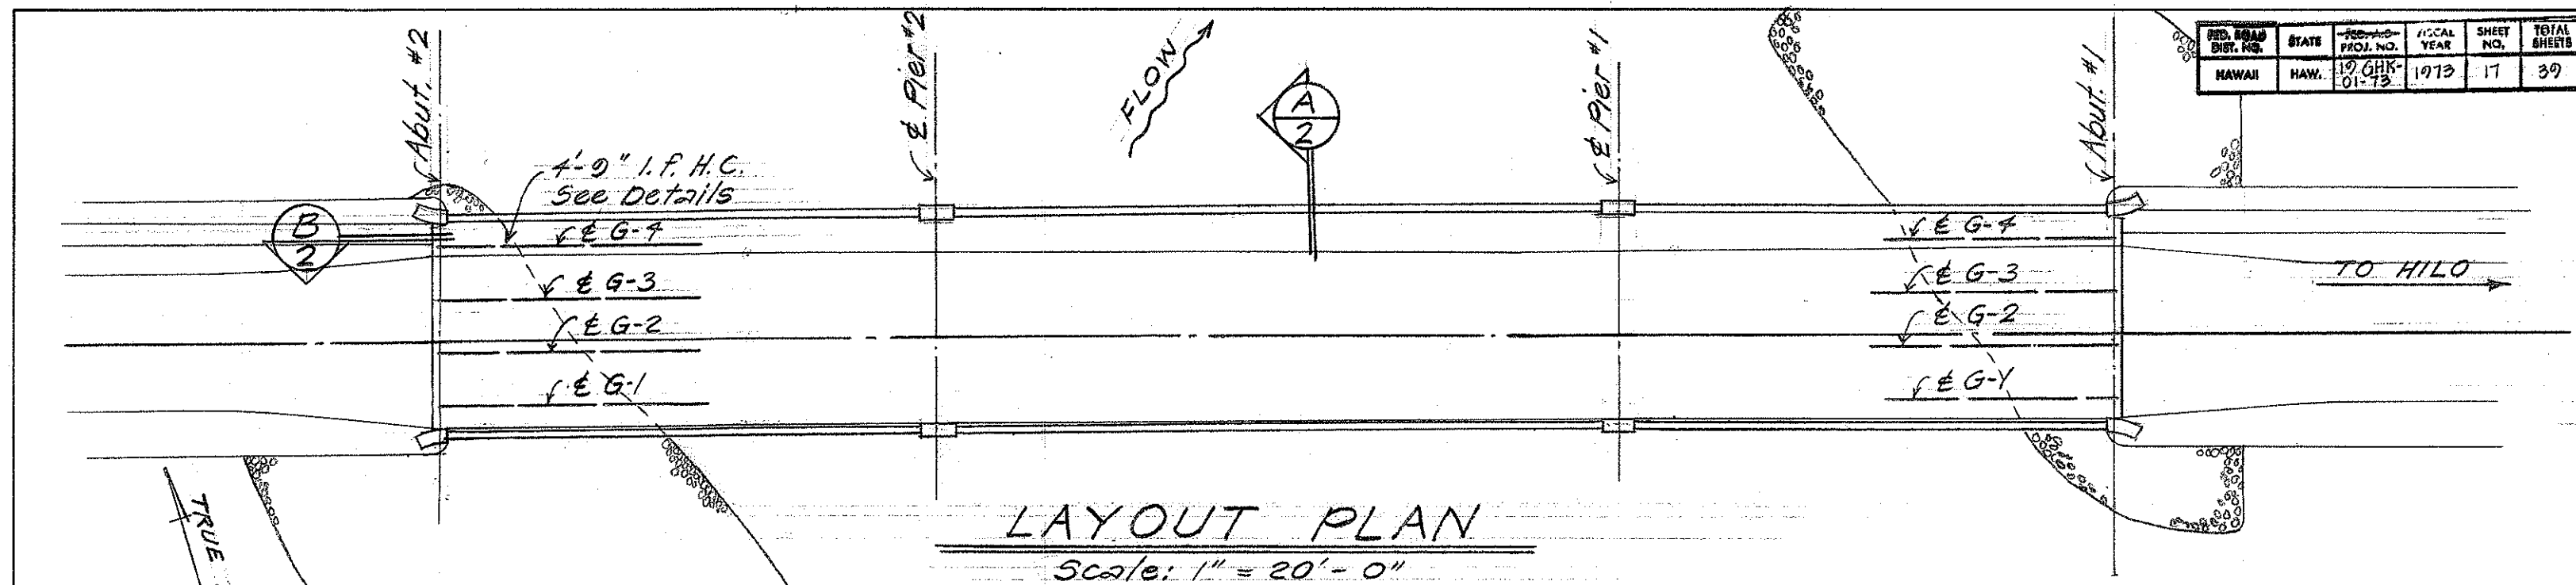

Reference Note: Refer to sheet T1 for Typical Details.

STATE OF HAWAII
DEPARTMENT OF TRANSPORTATION
HIGHWAYS DIVISION

REHABILITATION & REPAIRS


TO KAHOLO BRIDGE

PROJ. No 19 GHK-01-73 Nov. 1973


SHEET No. 1 OF 2 SHEETS

DATE	DESIGNED BY	CHECKED BY	APPROVED BY


REV. ROAD DIST. NO.	STATE	PROJ. NO.	FISCAL YEAR	SHEET NO.	TOTAL SHEETS
HAWAII	HAW.	19 GHK-01-73	1973	18	39

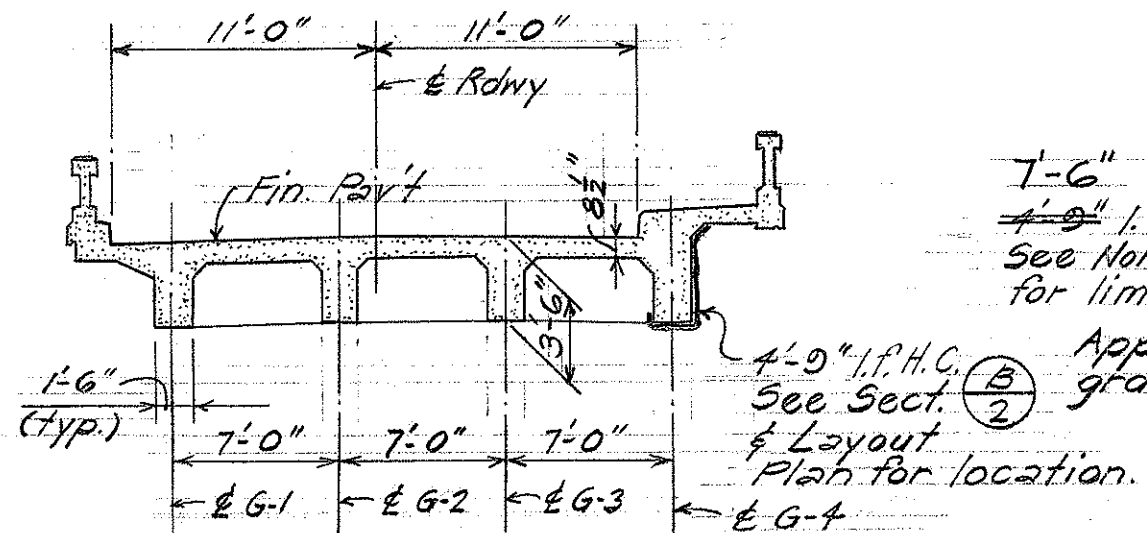

NORMAL DECK SECTION A/2
Scale: $\frac{1}{8}" = 1'-0"$

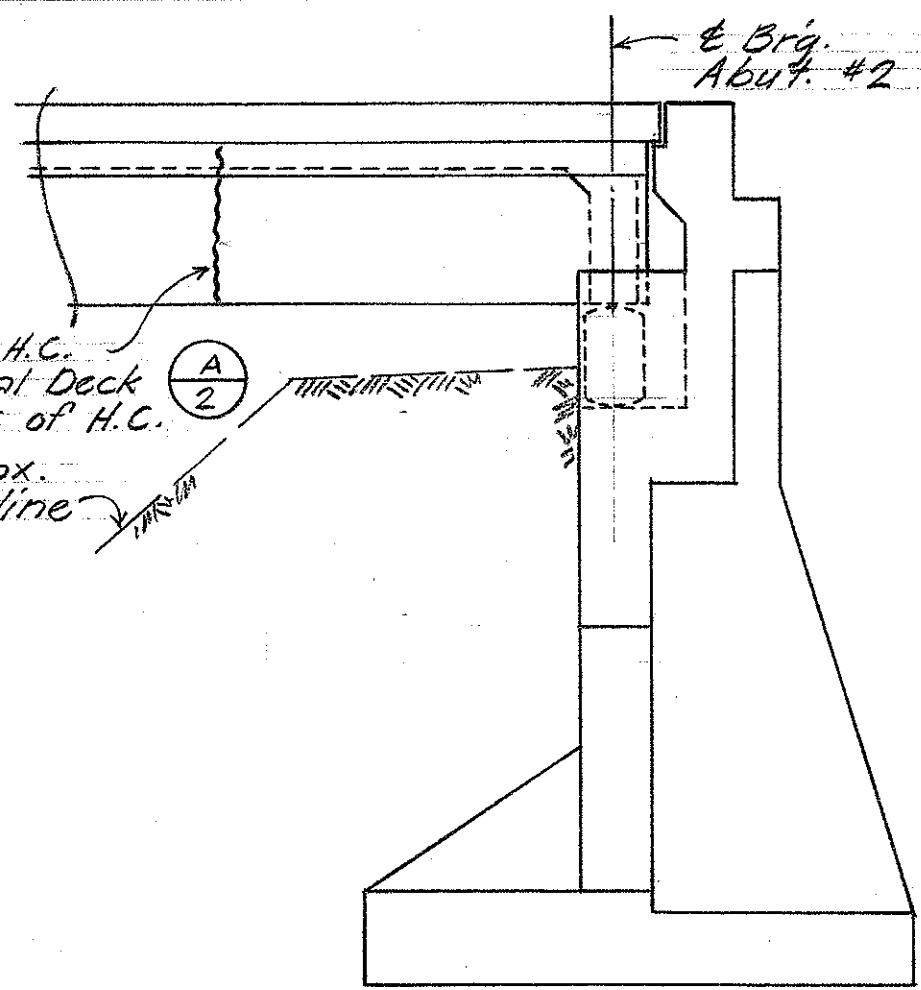

ABUTMENT NO 2 SECTION B/2
HONOKAA END
Scale: $\frac{1}{4}" = 1'-0"$

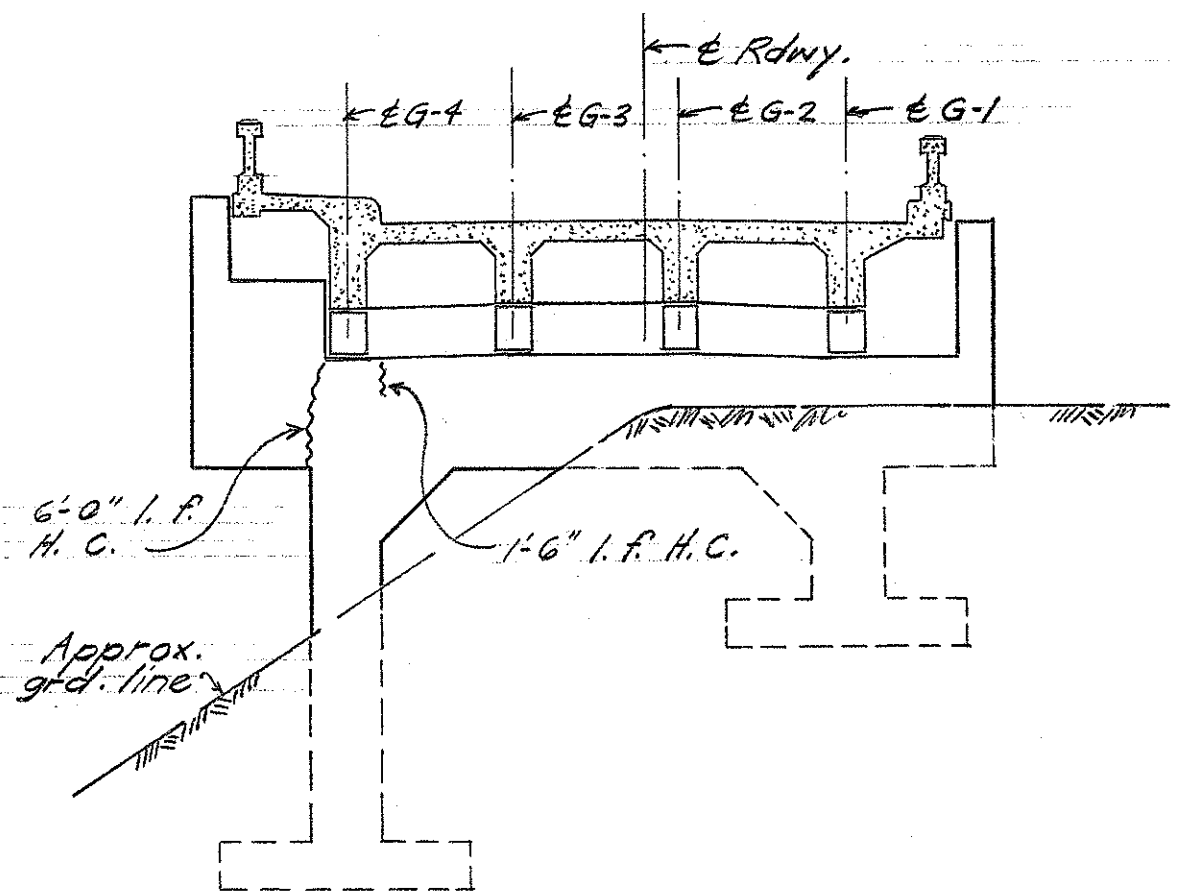

ELEVATION - ABUTMENT NO 1
HILO END
Scale: $\frac{1}{8}" = 1'-0"$

SUMMARY:

SEALING OF CRACKS:

Abutment No. 1:	6.0 L.F.
" No. 2:	8.5 L.F.
"G-4" (Ocean Side):	7.5 L.F.
TOTAL:	22.0 L.F.

STATE OF HAWAII
DEPARTMENT OF TRANSPORTATION
HIGHWAYS DIVISION
REHABILITATION & REPAIRS
TO KAHOLO BRIDGE
PROJ. NO 19 GHK-01-73 Nov. 1973
SHEET No. 2 OF 2 SHEETS

DATE
SURVEY PLOTTED BY
DRAWN BY
DESIGNED BY
QUANTITIES BY
CHECKED BY
ORIGINAL
PLAN
NOTES
BOOK
CHECKED BY