




FED. ROAD DIST. NO.	STATE	FED. AID PROJ. NO.	FISCAL YEAR	SHEET NO.	TOTAL SHEETS
HAWAII	HAW.	LSF-019-2(4)	1976	2	22

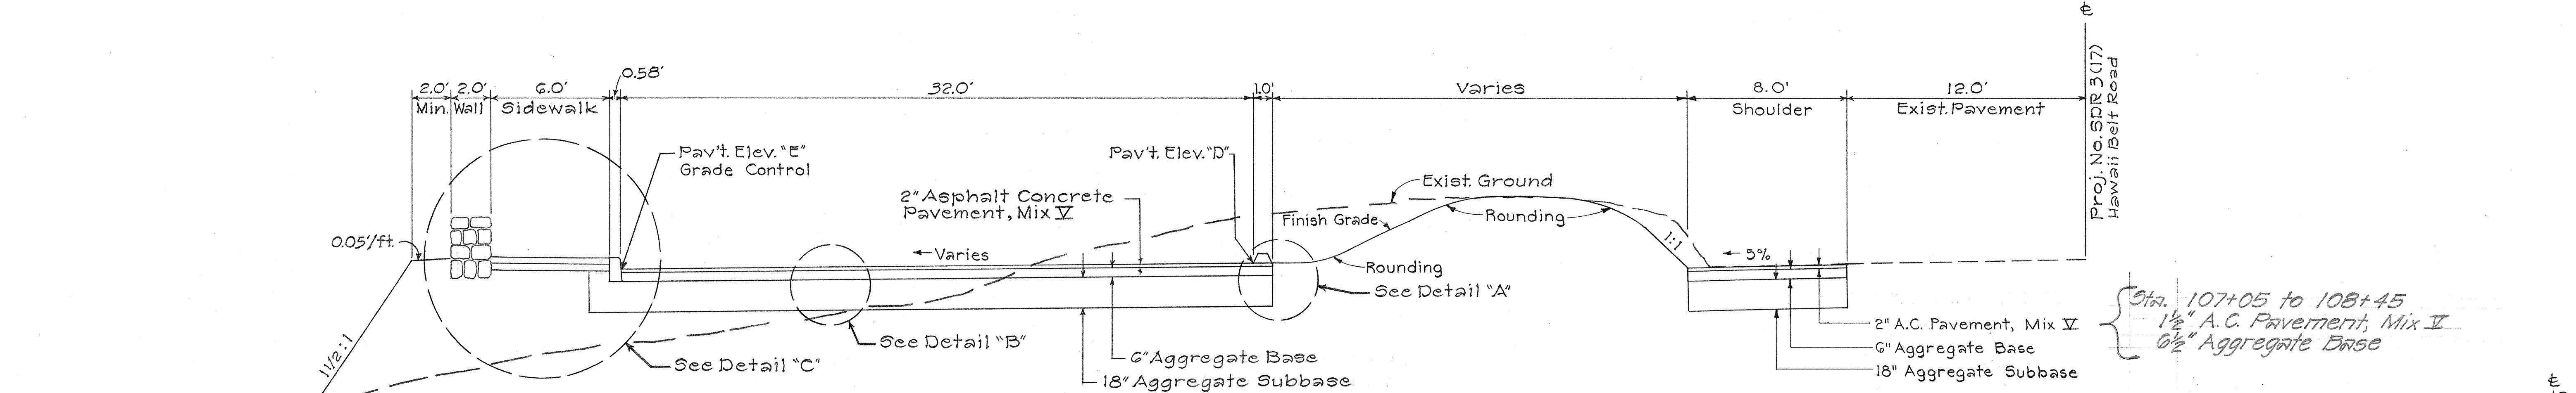


TYPICAL SECTION
Scale: 1/4" = 1'-0"

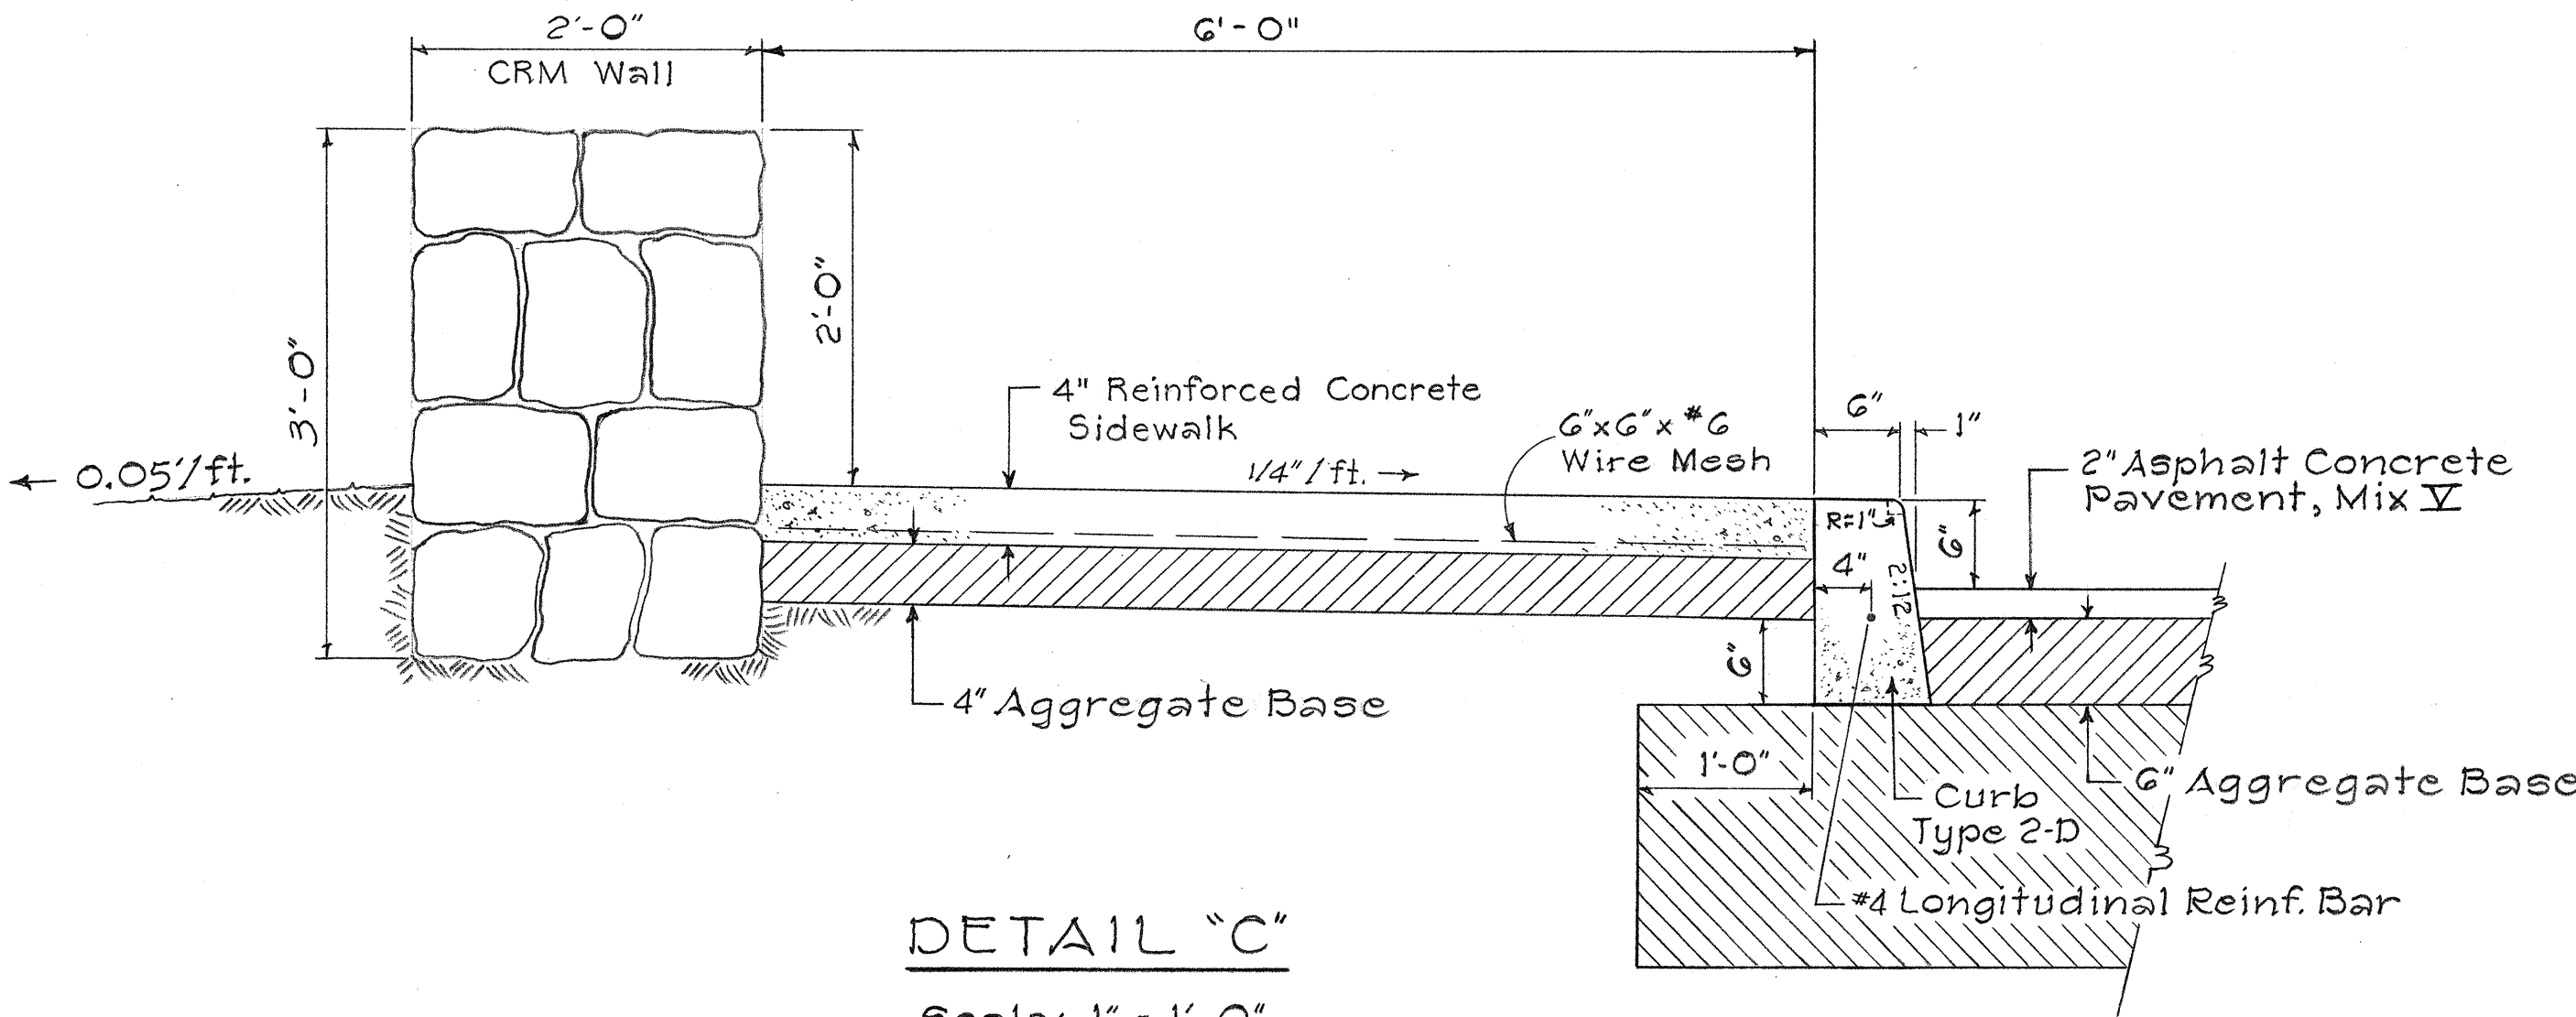


DETAIL "C"
Scale: 1" = 1'-0"

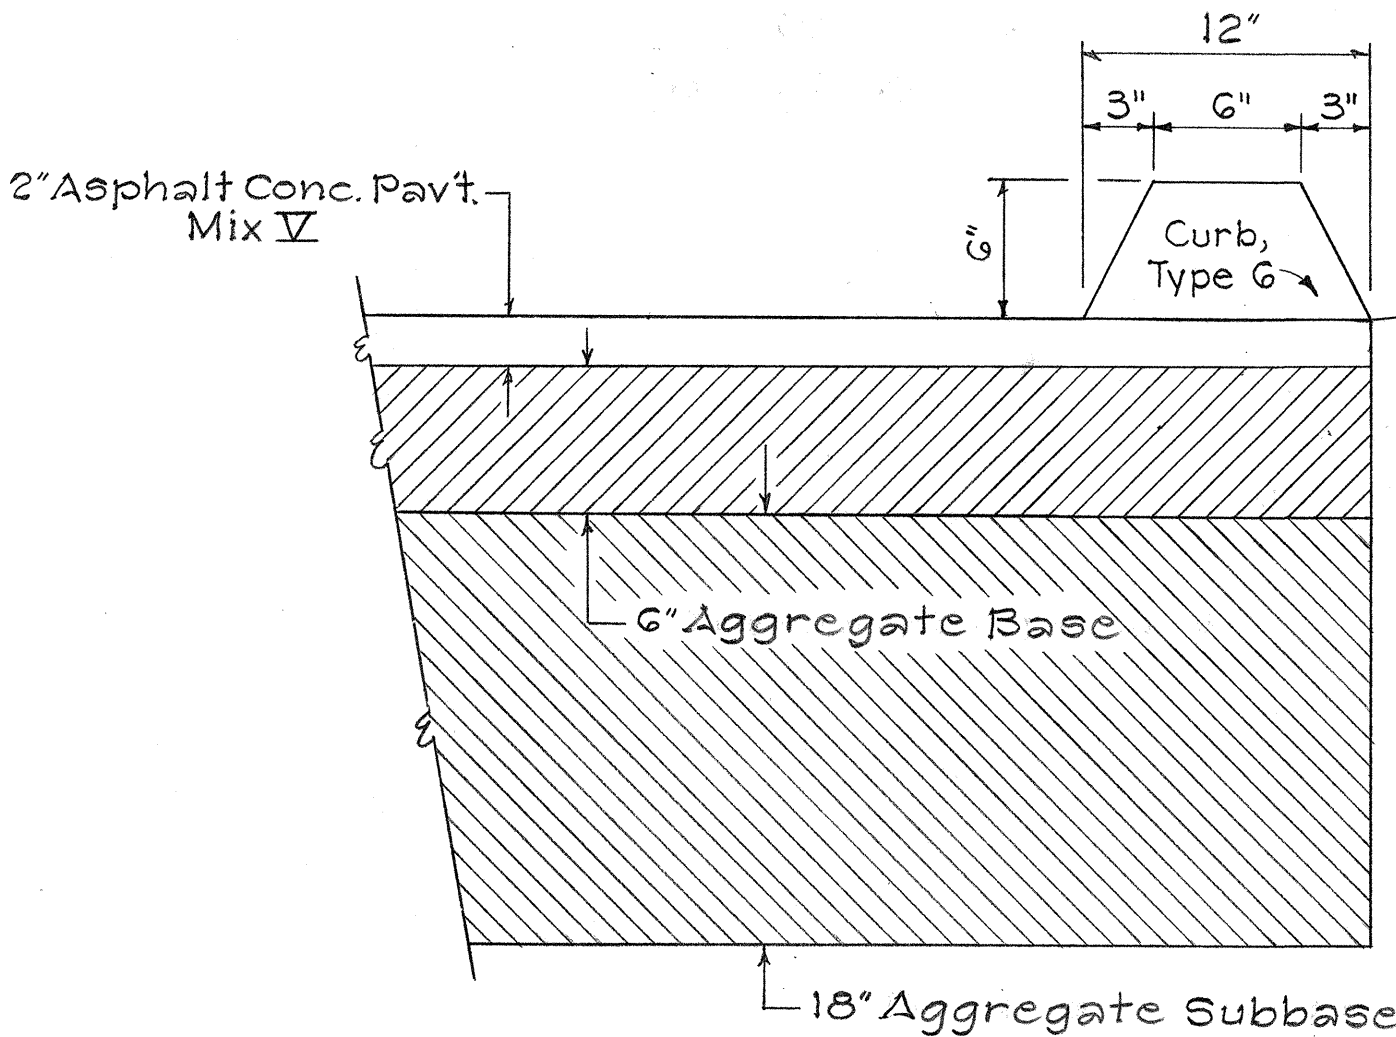

DETAIL "A"
Scale: 1 1/2" = 1'-0"

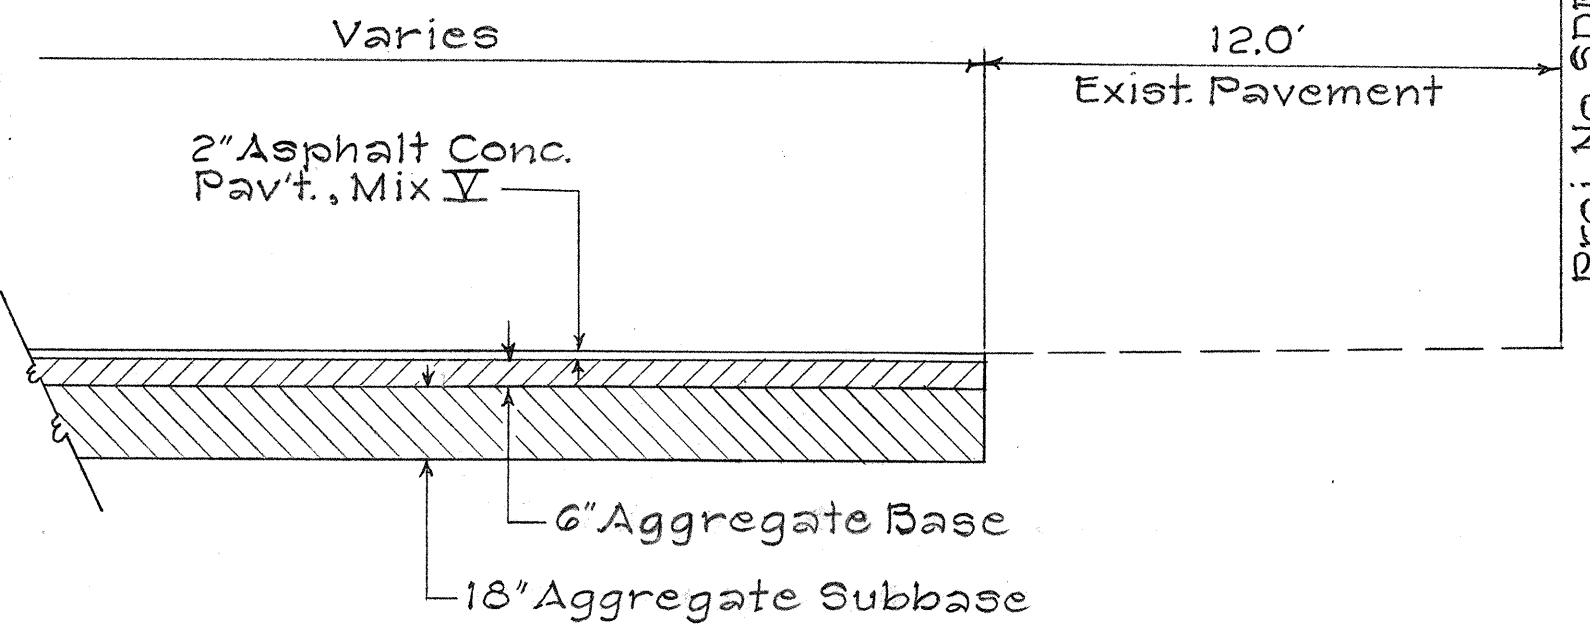

TYPICAL SECTION AT
BELT ROAD CONNECTION
Scale: 1/4" = 1'-0"

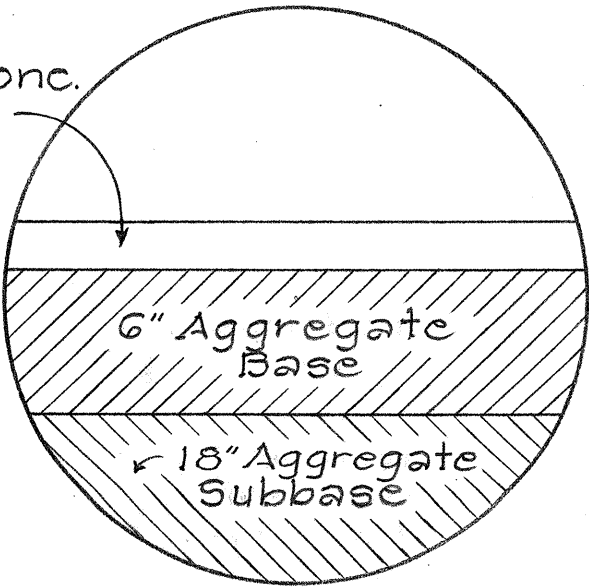

DETAIL "B"
Scale: 1 1/2" = 1'-0"

PAVEMENT ELEVATIONS AND DISTANCES							
CENTER BELT ROAD STATION	DESCRIPTION	BOTTOM OF CONC. CURB		INSIDE CURB TYPE G		EDGE OF PAVEMENT	
		*DIST.	ELEV. "E"	*DIST.	ELEV. "D"	*DIST.	ELEV.
105+50	Start of lookout, B.V.C. at Grade Control	19.00	399.00			12.00	399.01
+75		20.18	398.81			12.00	398.82
106+00		23.76	397.67			12.00	397.68
+12.5	P.V.C. at Grade Control		397.12				
+25		29.83	396.59			12.00	396.60
+50		38.59	395.56			12.00	395.57
+75	P.V.R.C. at Grade Control	50.33	394.39			12.00	394.40
+82.5	P.R.C. (Herg.)	54.50	394.31				
107+00		63.40	393.63			12.00	393.64
+08.13	Start of Curb, Type G			31.90	393.04		
+25		72.40	392.63				392.64
+50		77.58	391.59				391.60
+75	P.V.C. at Grade Control	79.28	390.51	47.28	390.03		390.04
108+00		77.58	389.40				389.41
+25		72.40	388.26	31.90	387.19		387.20
+41.87	End of Curb, Type G						
+50		63.40	387.06			12.00	387.07
+67.5	P.R.C. (Herg.)	54.50	386.21				
+75	P.V.R.C. at Grade Control	50.33	385.84			12.00	385.85
109+00		38.59	384.63			12.00	384.64
+25		29.83	383.46			12.00	383.47
+37.5	P.V.C. at Grade Control		382.90				
+50		23.76	382.36			12.00	382.37
+75		20.18	381.31			12.00	381.32
110+00	End of lookout, E.V.C. at Grade Control	19.00	380.31			12.00	380.32

* Dist. are right angle to ϵ of Belt Road.

STATE OF HAWAII

DEPARTMENT OF TRANSPORTATION

HIGHWAYS DIVISION

TYPICAL SECTIONS & DETAILS

LAUPAHOEHOE SCENIC LOOKOUT

PROJECT No. LSF-019-2(4)

Scale: As Shown

Date: June, 1975

SHEET No. 1 OF 1 SHEETS

DESIGNED BY	DATE
CHECKED BY	
NOTED BY	
QUANTITIES BY	
ORIGINAL PLAN	
NO.	