




FED. ROAD DIST. NO.	STATE	FED. AID PROJ. NO.	FISCAL YEAR	SHEET NO.	TOTAL SHEETS
HAWAII	HAW.	BR-019-2(50)	2006	8	43

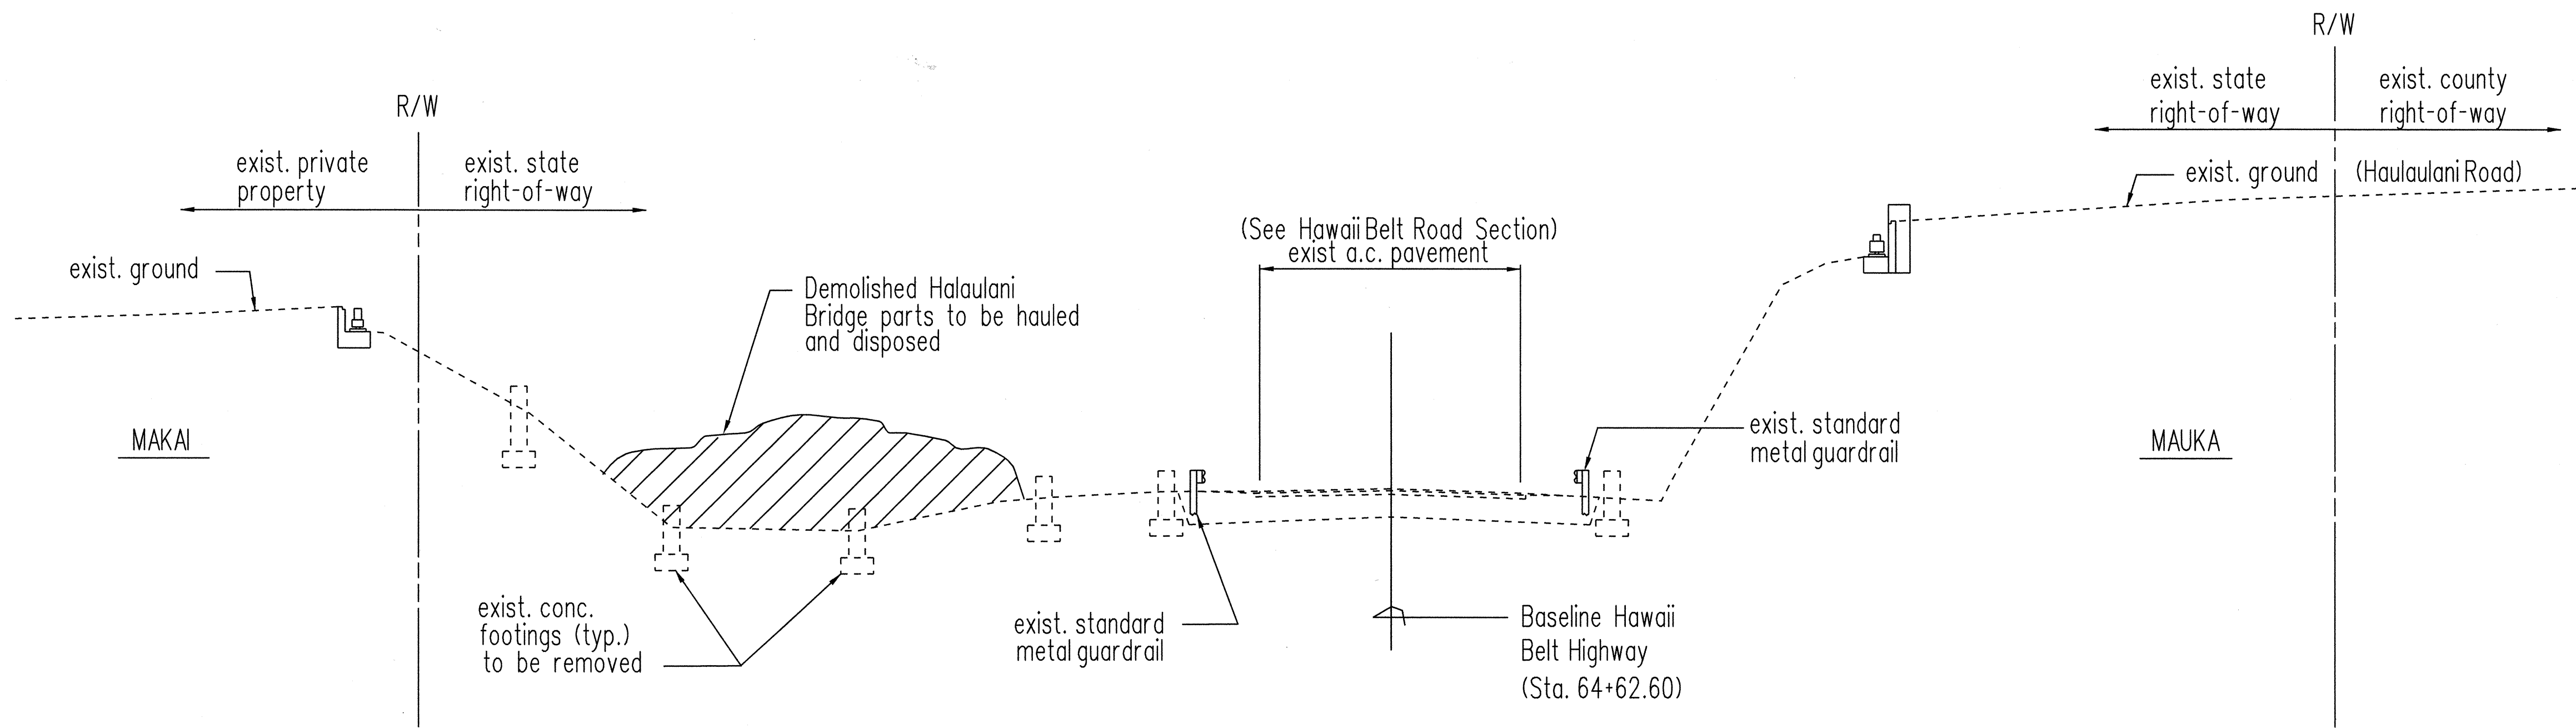

EXISTING HAWAII BELT ROAD WITHIN STATE RIGHT-OF-WAY
Not to Scale

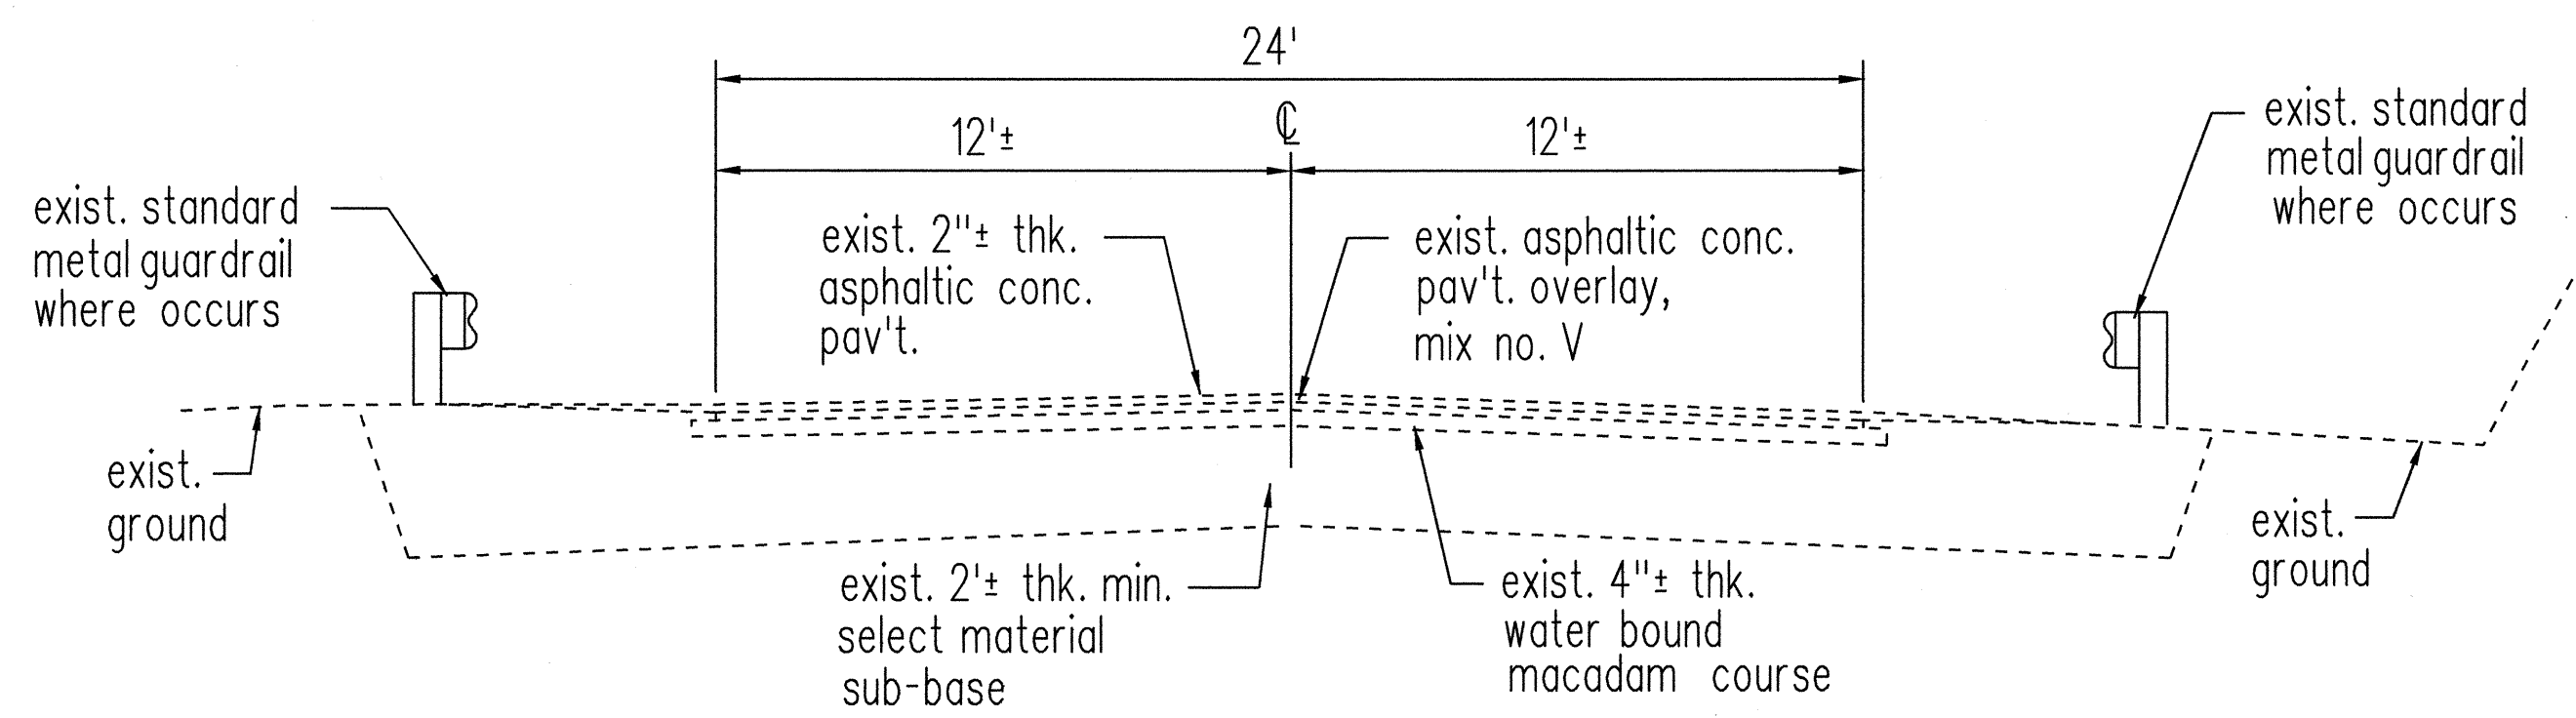

EXISTING HAWAII BELT ROAD SECTION (TYPICAL)
Scale: 1/4"=1'-0"

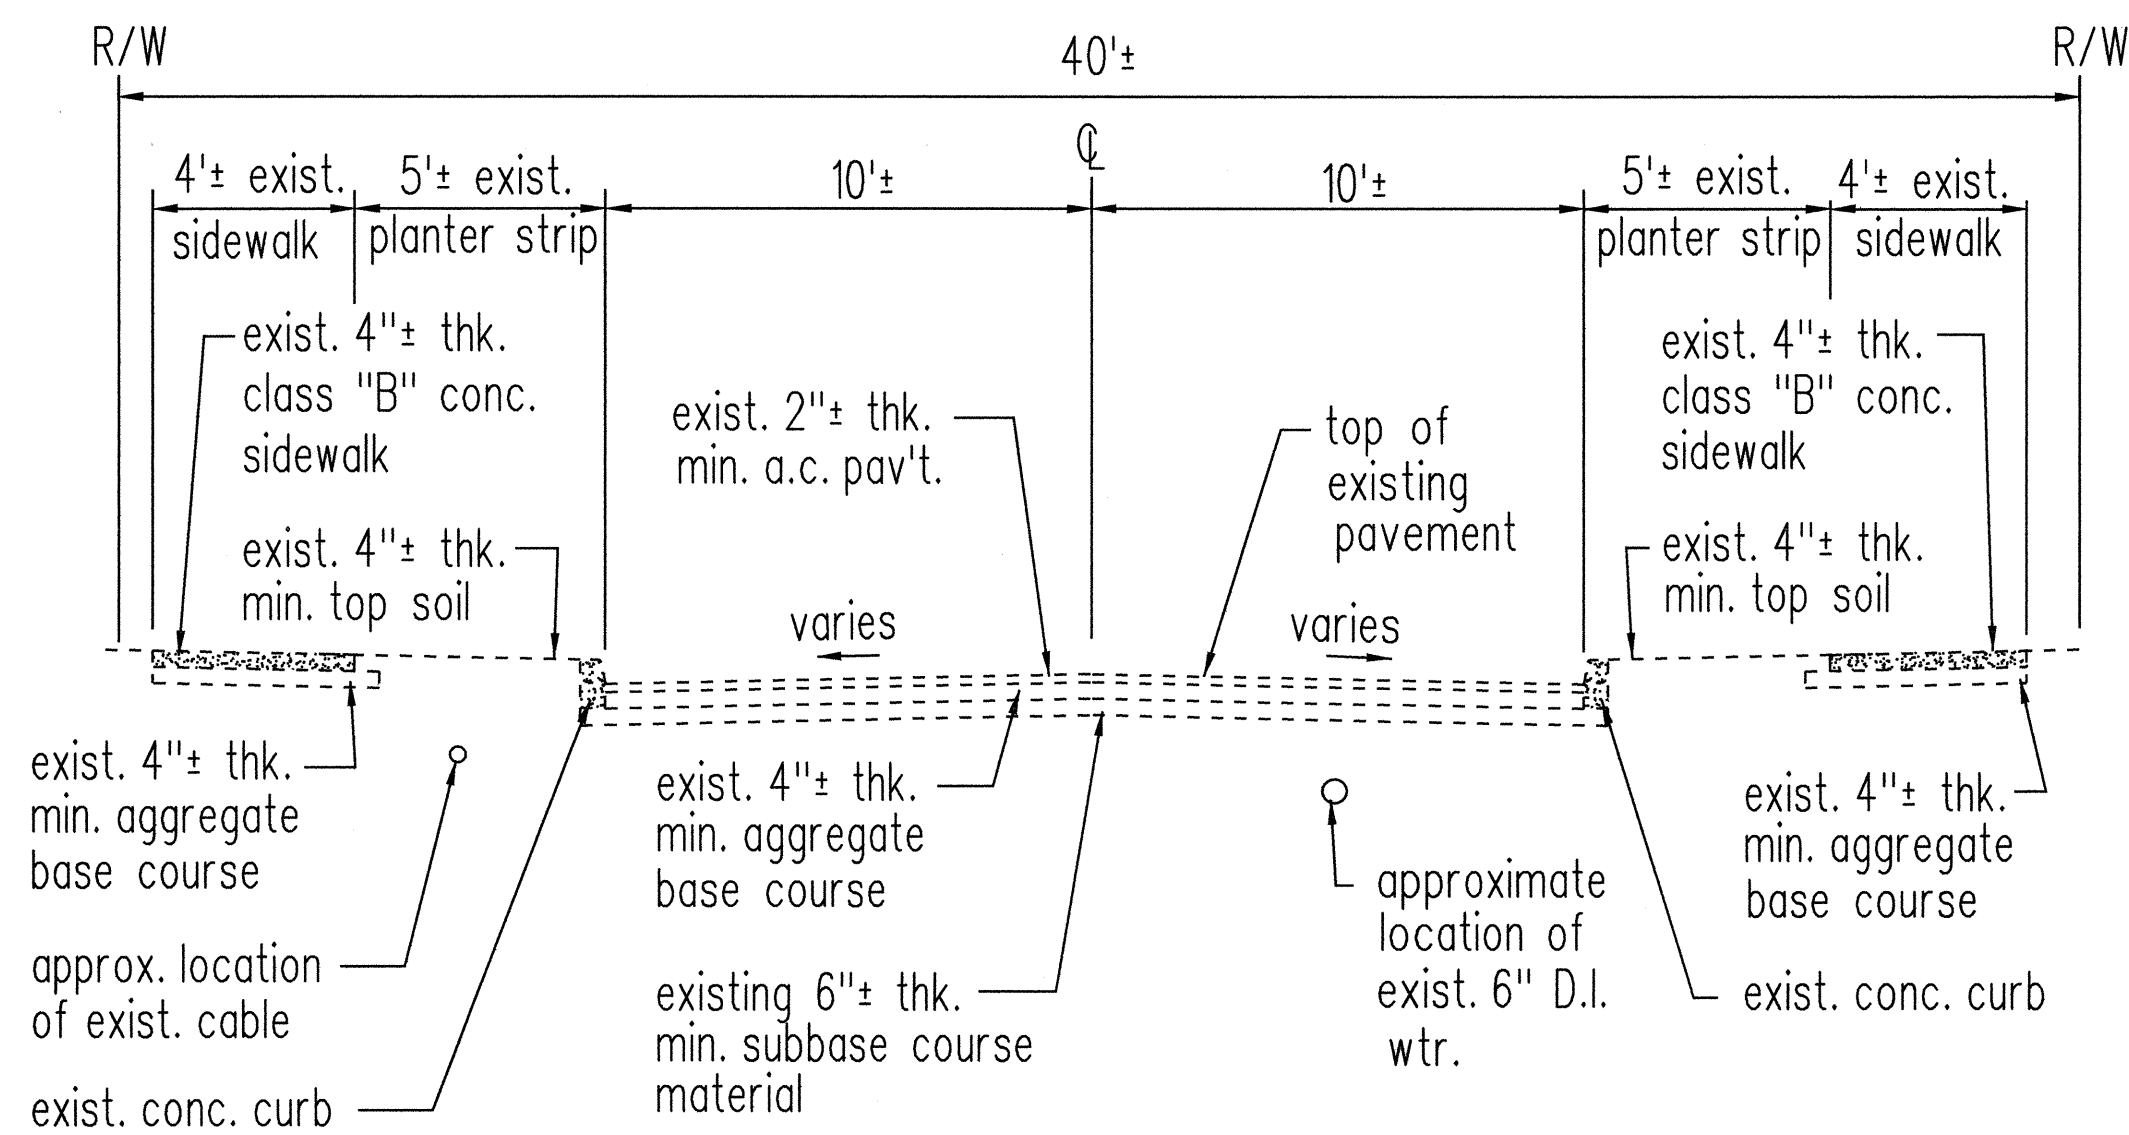

EXISTING HALAULANI ROAD SECTION (TYPICAL)
Scale: 1/4"=1'-0"

ORIGINAL PLAN	SURVEY PLOTTED BY	DATE
NOTE BOOK	DRAWN BY	
NOTED BY	DESIGNED BY	
NOTED BY	CHECKED BY	
NOTED BY	CHECKED BY	

STATE OF HAWAII
DEPARTMENT OF TRANSPORTATION
HIGHWAYS DIVISION

TYPICAL SECTIONS

REMOVAL OF HALAULANI BRIDGE
HAWAII BELT ROAD
Federal Aid Project No. BR-019-2(50)

Scale: AS NOTED
Date: July, 2006

SHEET No. 1 OF 1 SHEETS