



FED. ROAD DIST. NO.	STATE	PROJ. NO.	FISCAL YEAR	SHEET NO.	TOTAL SHEETS
HAWAII	HAW.	19D-01-06M	2007	17	18

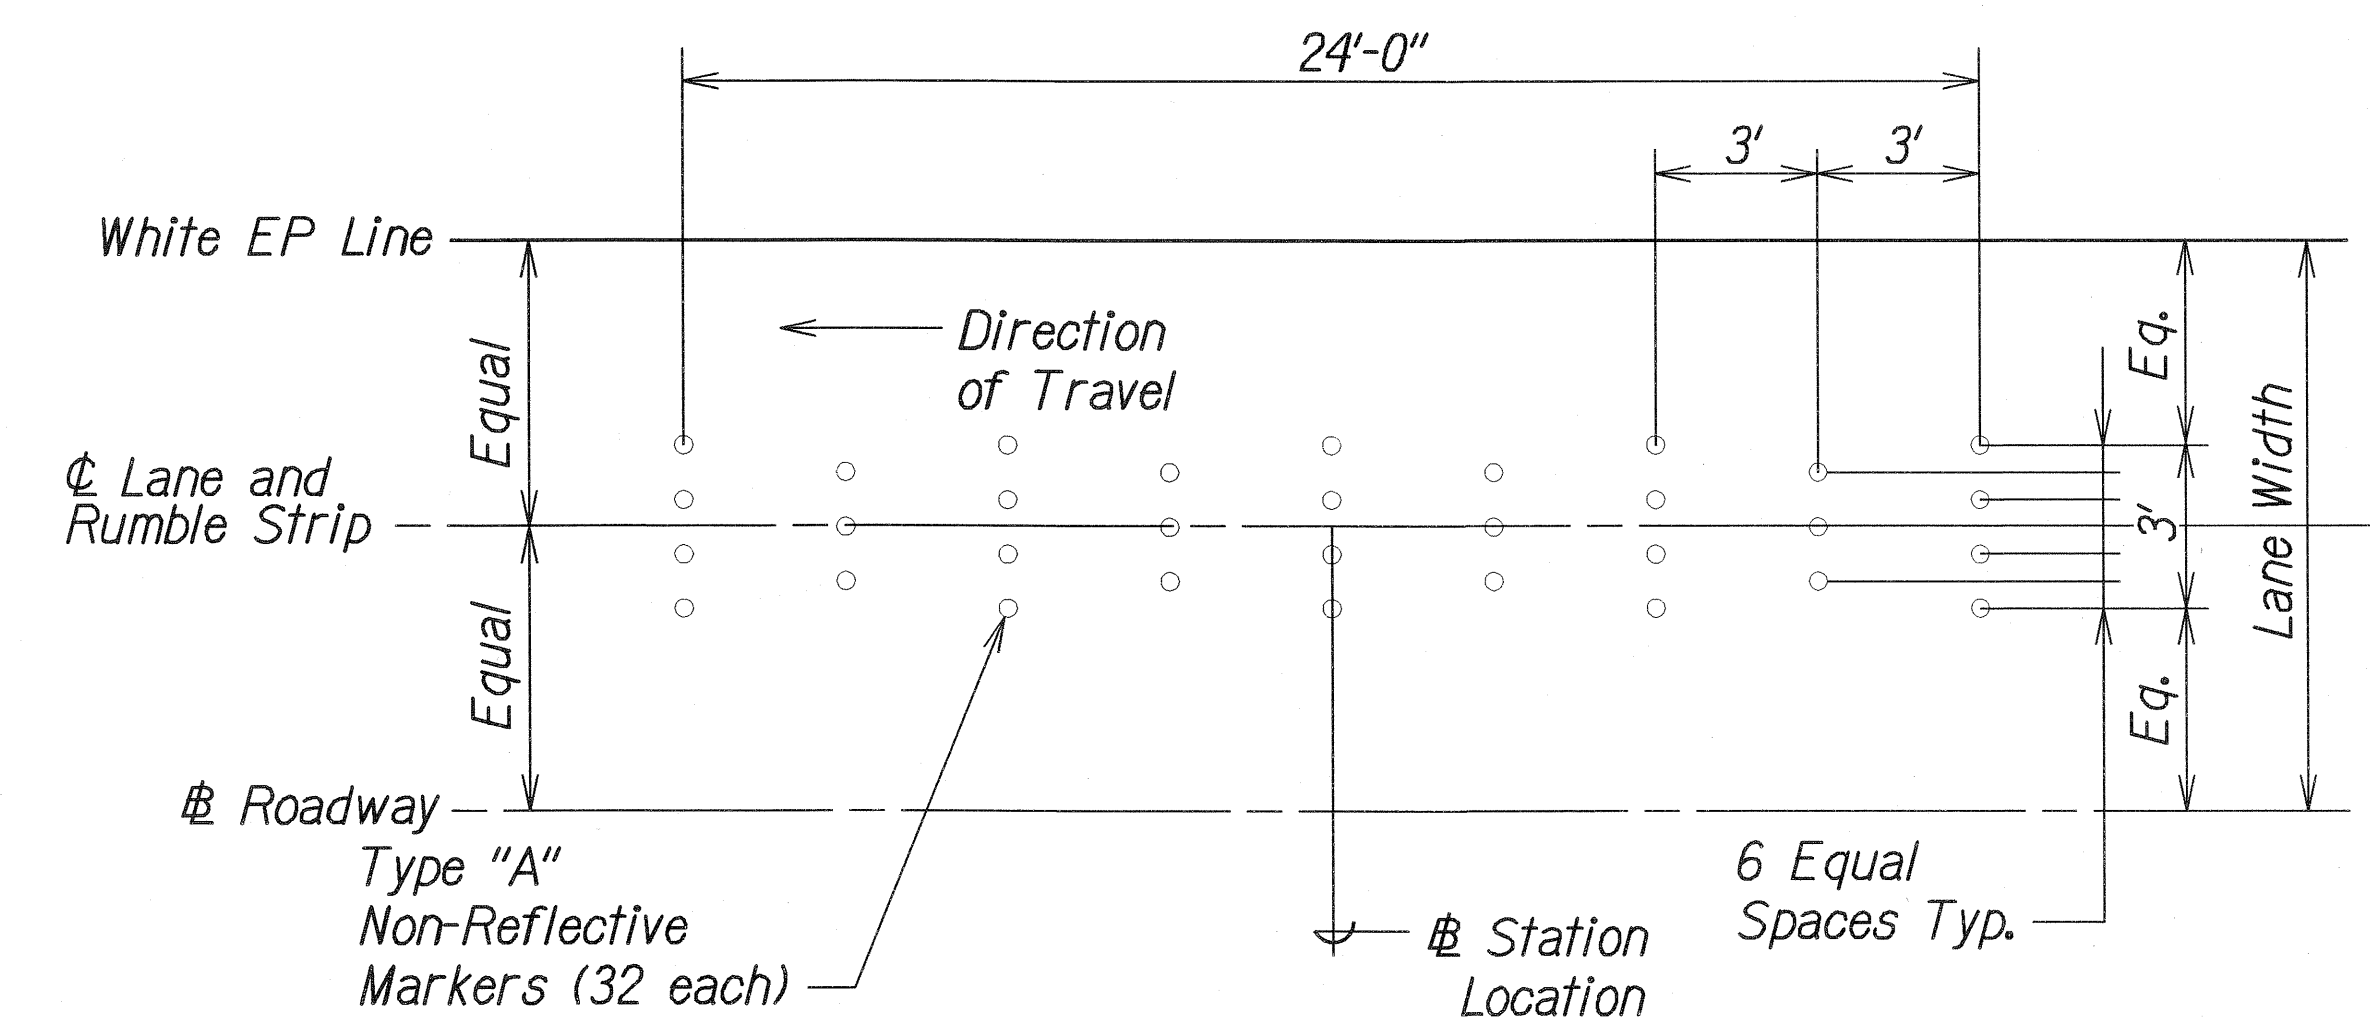

RUMBLE STRIP DETAIL
Not to Scale

RUMBLE STRIP AT LOCATIONS				
PROJECT NO.	STATION	OFFSET		REMARKS
		Right	Left	
E-11-A	781+06		●	
	782+23		●	
	783+66		●	
	785+02		●	
	786+38		●	

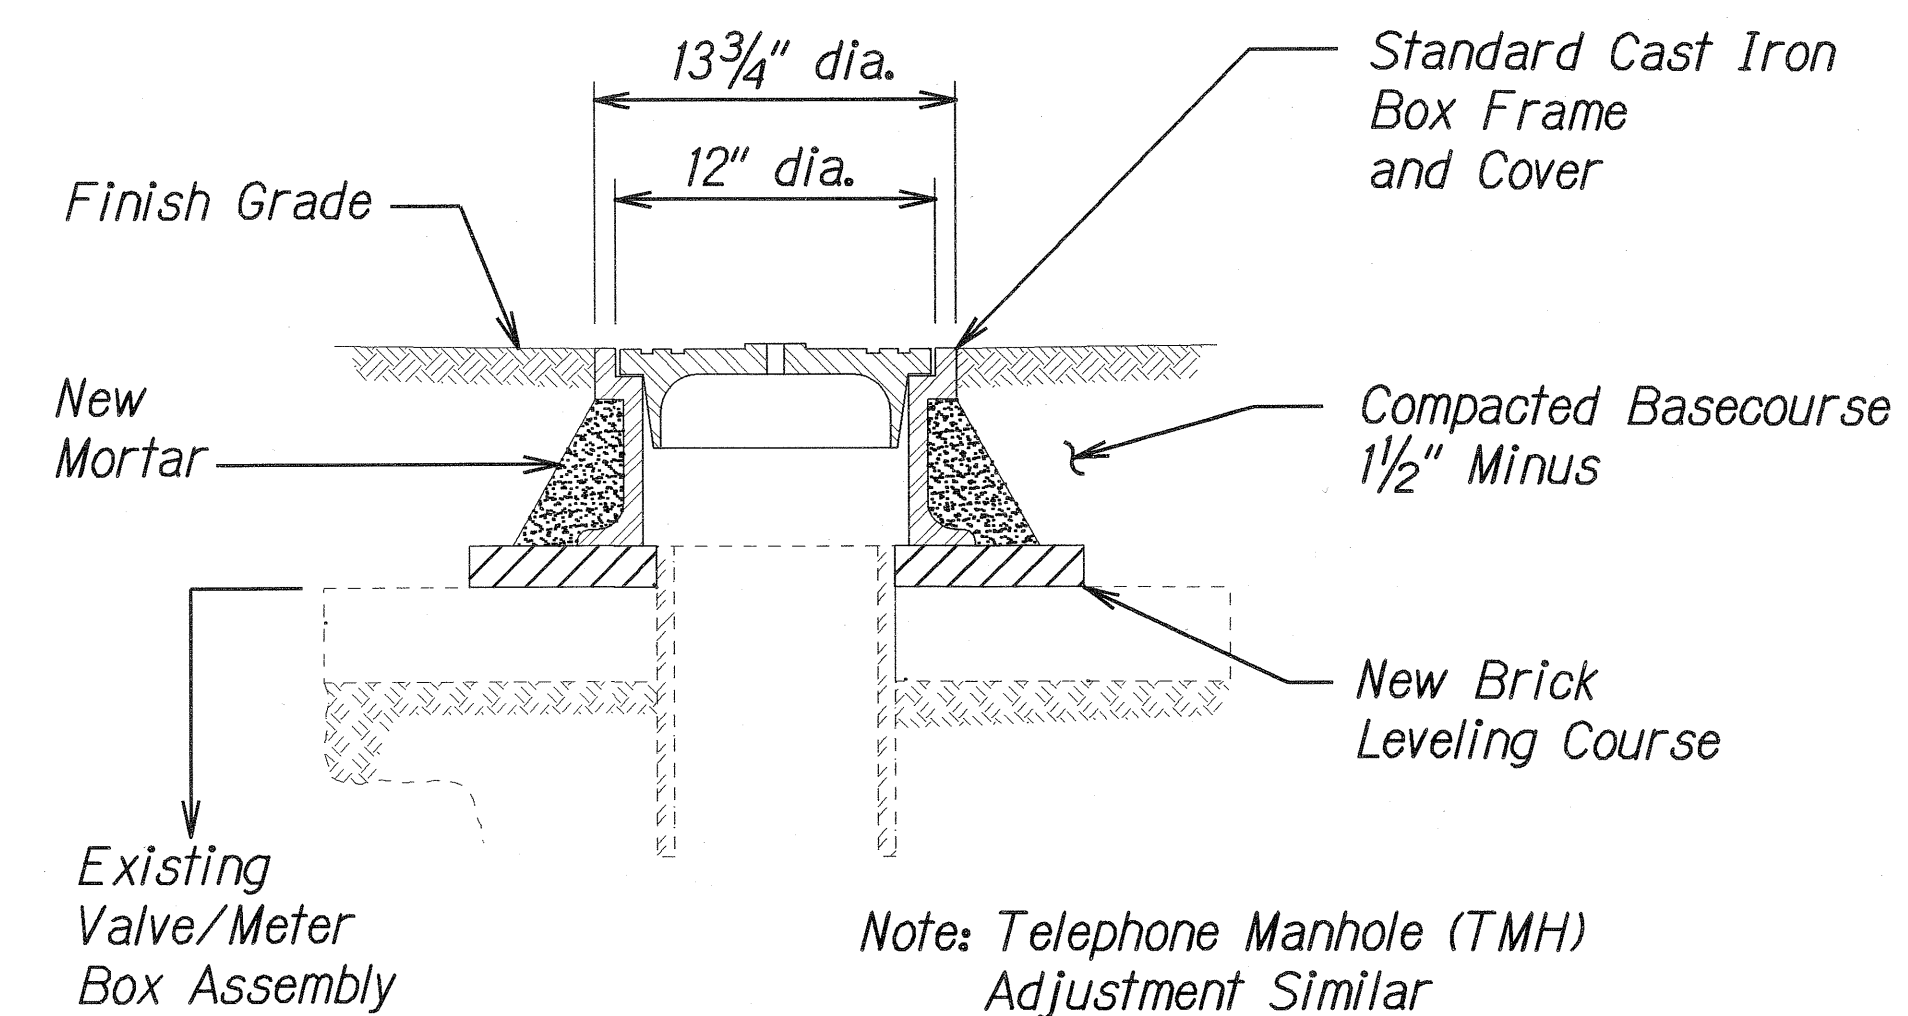

VALVE/METER BOX ADJUSTMENT
Not to Scale

REDUCED PLAN
(HALF SIZE)

0 1 2 3

3 INCHES ON ORIGINAL PLAN

STATE OF HAWAII
DEPARTMENT OF TRANSPORTATION
HIGHWAYS DIVISION

MISCELLANEOUS DETAILS

KAWAIHAE ROAD
ROUTE 19 RESURFACING
WAIAKA BRIDGE TOWARDS WAIMEA
PROJECT NO. 19D-01-06M

Scale: None Date: April 2007

SHEET No. 1 OF 1 SHEETS

ORIGINAL PLAN	SURVEY PLOTTED BY _____ DATE _____
	DRAWN BY <u>X</u> _____
	TRACED BY _____
	DESIGNED BY <u>X</u> _____
	QUANTITIES BY _____
	CHECKED BY _____
<i>S₁</i>	<i>ddm</i>