


FED. ROAD DIST. NO.	STATE	PROJ. NO.	FISCAL YEAR	SHEET NO.	TOTAL SHEETS
HAWAII	HAW.	19H-02-06M	2006	4	8

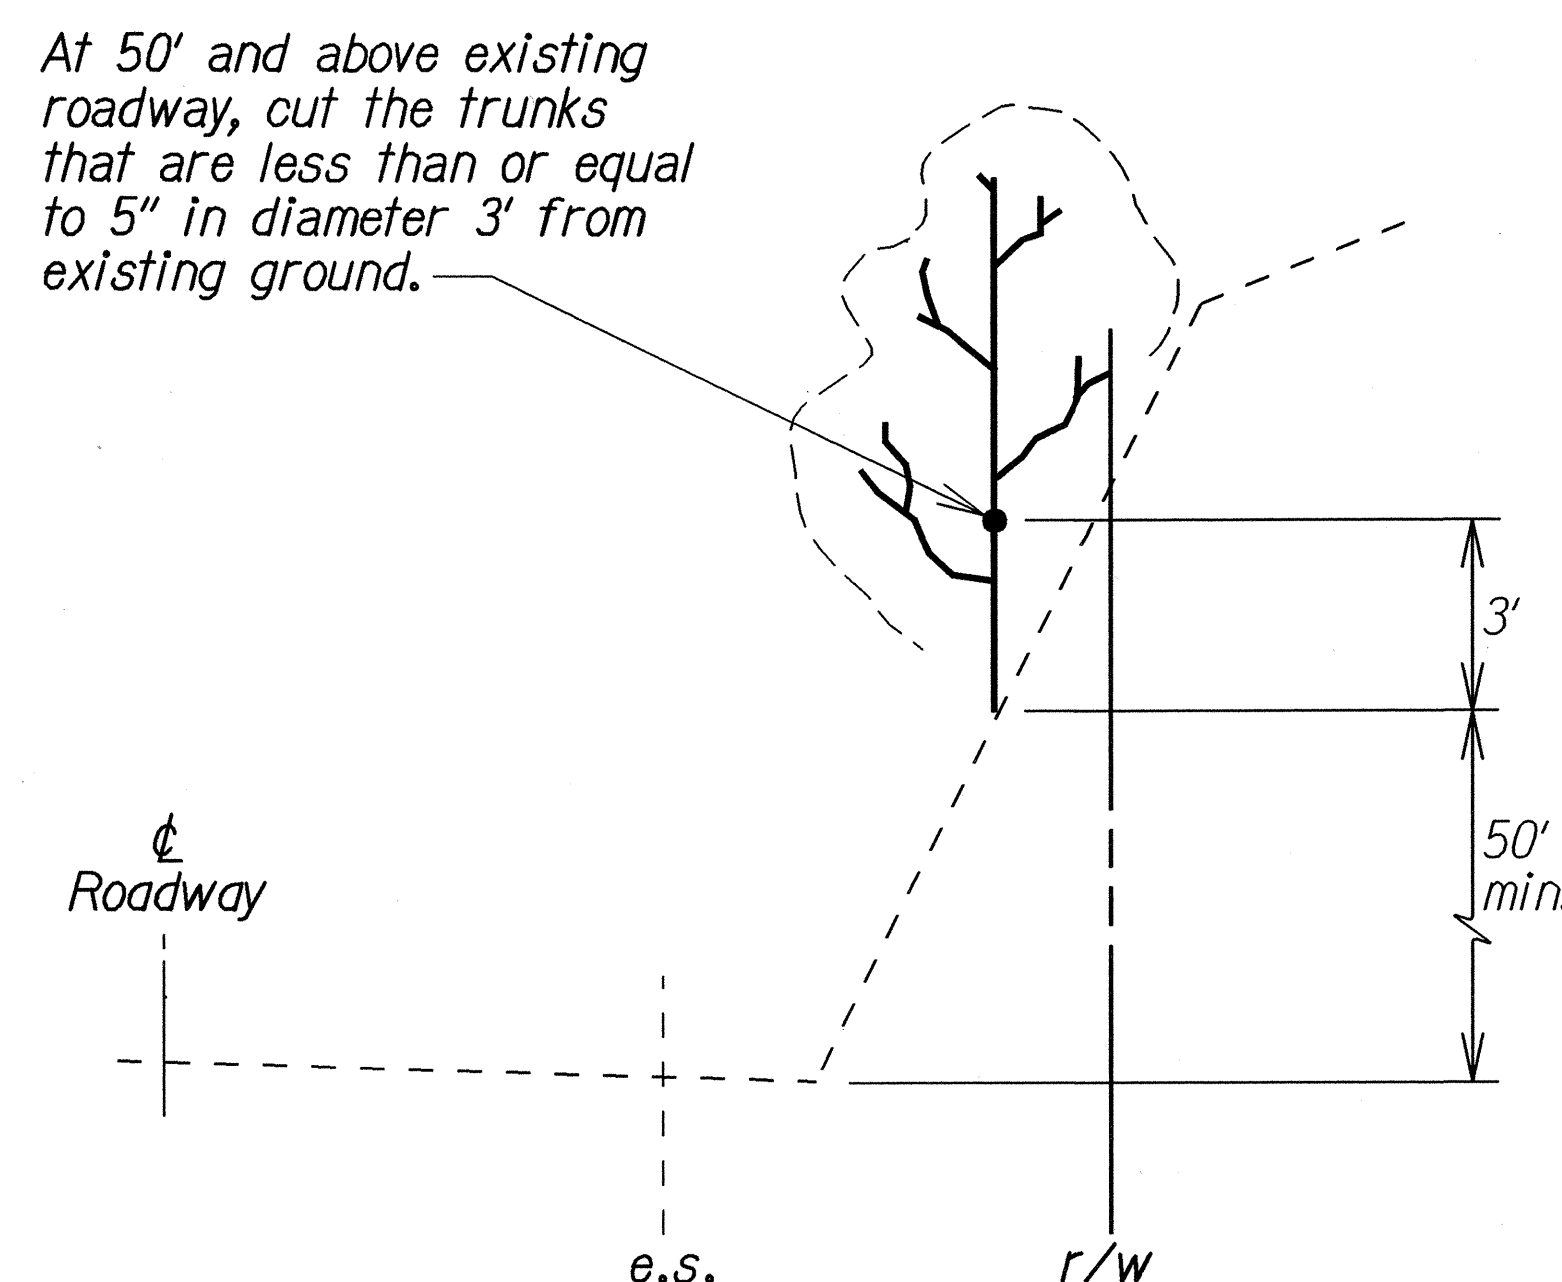


Notes:

1. Trimming details apply only to trees within the Site of the project area that are not selected for removal.
2. All diseased and/or dead branches that are on the trees trimmed in this project shall be cut off at the live portion of the tree.
3. Tree Removal Detail applies to selected trees in the site. Each tree to be removed shall be marked with flagging ribbon.
4. The Engineer may identify branches to remain that would otherwise be removed when applying the trimming details on this sheet.
5. Trunk diameter is measured 6" from the existing ground or slope.

CUTTING TOP OF TREES & SHRUBS

Pay Item 11.2

Scale: NONE

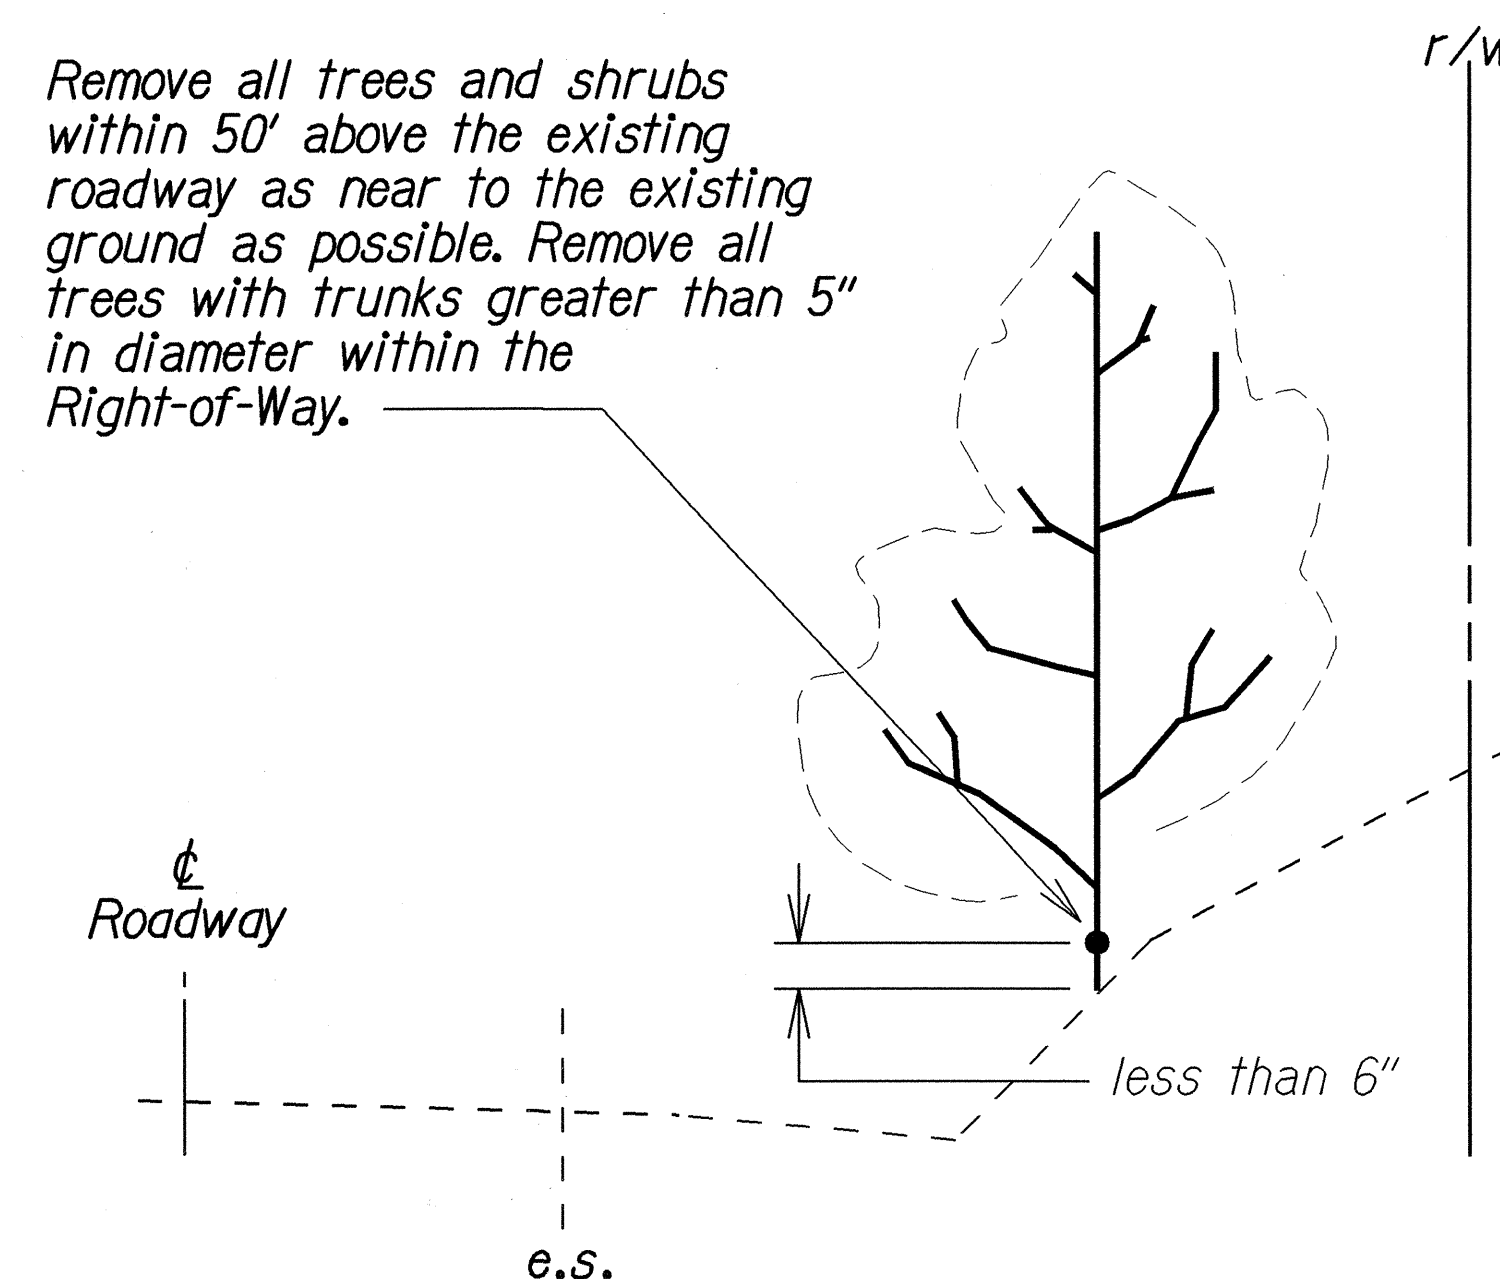


REMOVAL OF TREES & SHRUBS

Pay Item 11.3

Scale: NONE

Cut limb as near to "Right-of-Way" as possible. Location of cut shall be consistent with accepted horticultural practices.

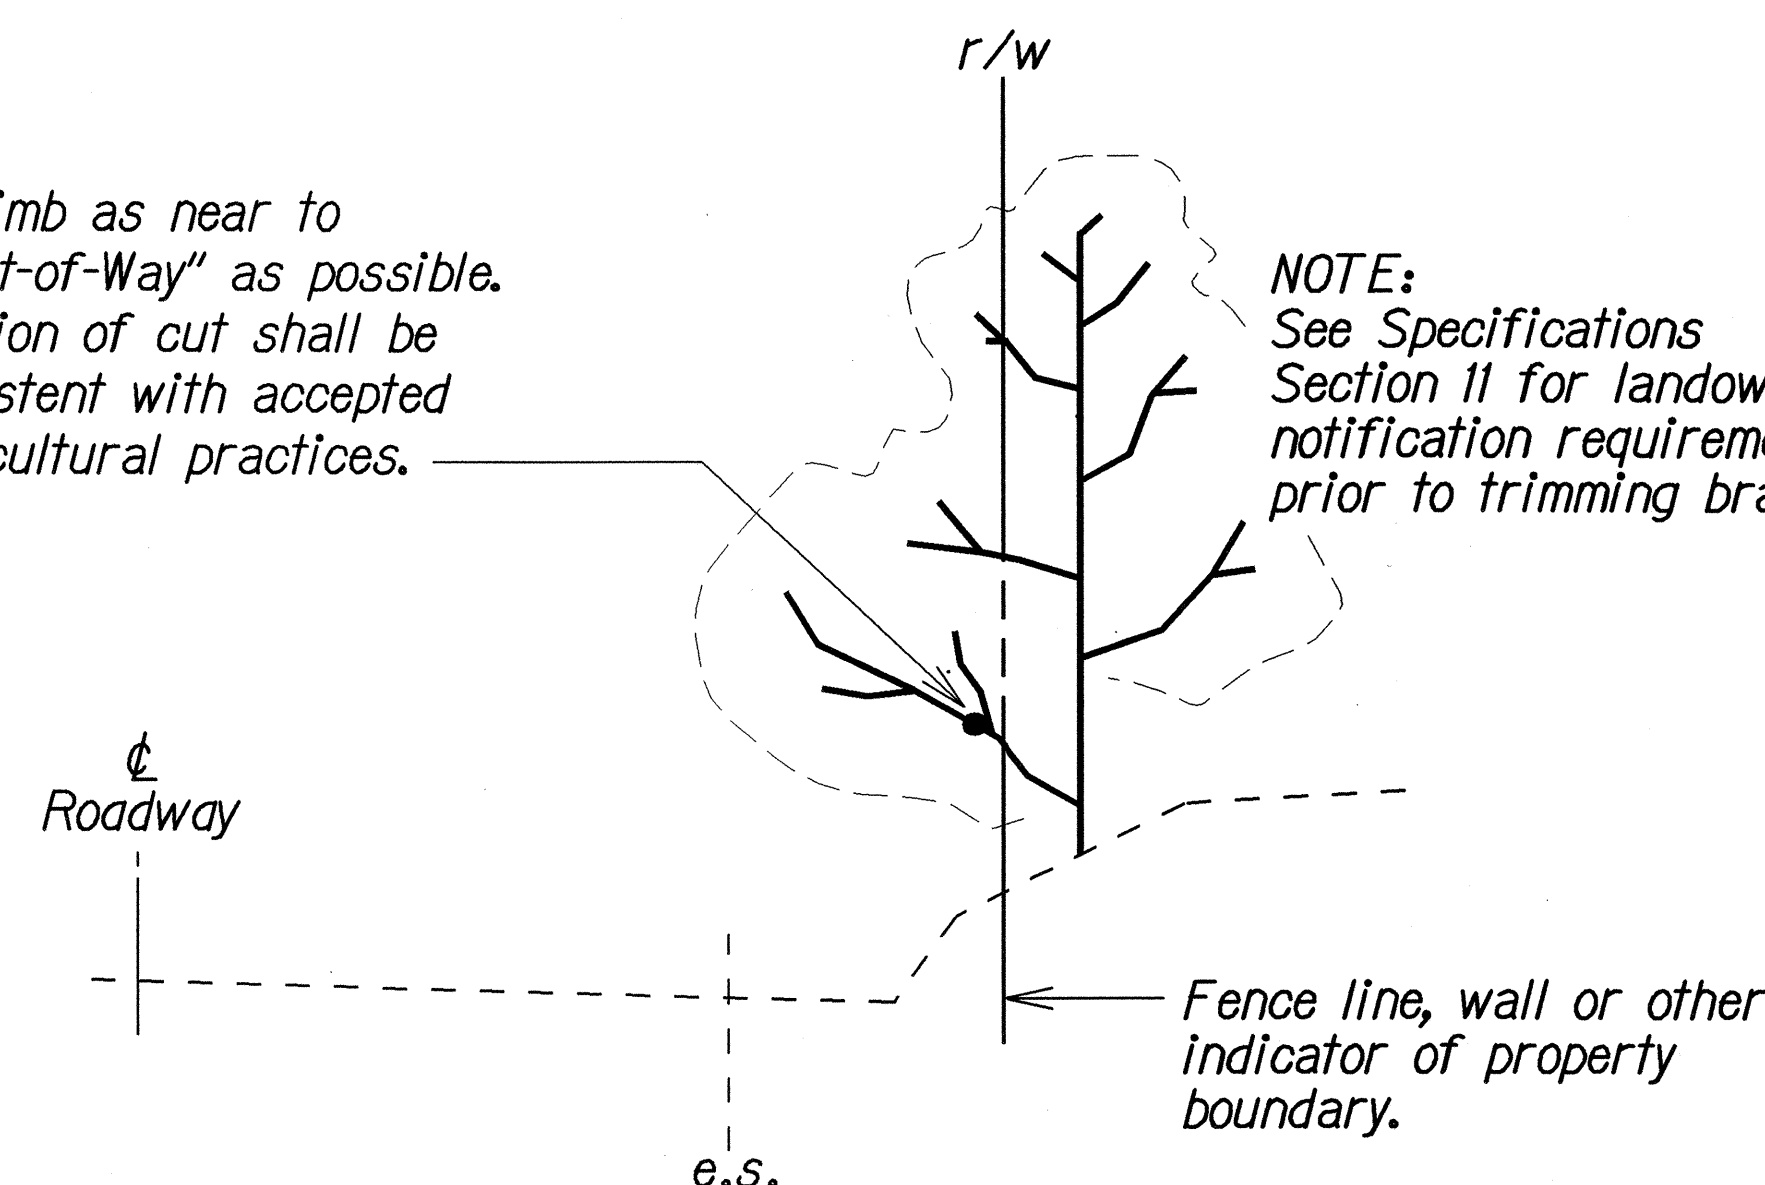

TRIMMING LATERAL BRANCHES OF TREES & SHRUBS  
OUTSIDE THE STATE HIGHWAYS RIGHT-OF-WAY

Pay Item 11.2

Scale: NONE

STATE OF HAWAII  
DEPARTMENT OF TRANSPORTATION  
HIGHWAYS DIVISION  
**TREE AND SHRUB TRIMMING  
AND REMOVAL DETAILS**  
HAWAII BELT ROAD, ROUTE 19  
TREE AND SHRUB TRIMMING  
LAUPAHOEHOE GULCH  
PROJECT NO. 19H-02-06M  
Scale: As Shown Date: April, 2006

SHEET No. 1 OF 1 SHEETS