

FED. ROAD DIST. NO.	STATE	PROJ. NO.	FISCAL YEAR	SHEET NO.	TOTAL SHEETS
HAWAII	HAW	19FGH-01-07M	2008	17	51



Photo 1

Trim vegetation from around inlet opening



Photo 2



Photo 3

PHOTO NOTE:

Photographs are only for identifying the worksite. The Contractor shall perform his/her own site inspection to verify the existing site conditions that he/she may encounter during construction.

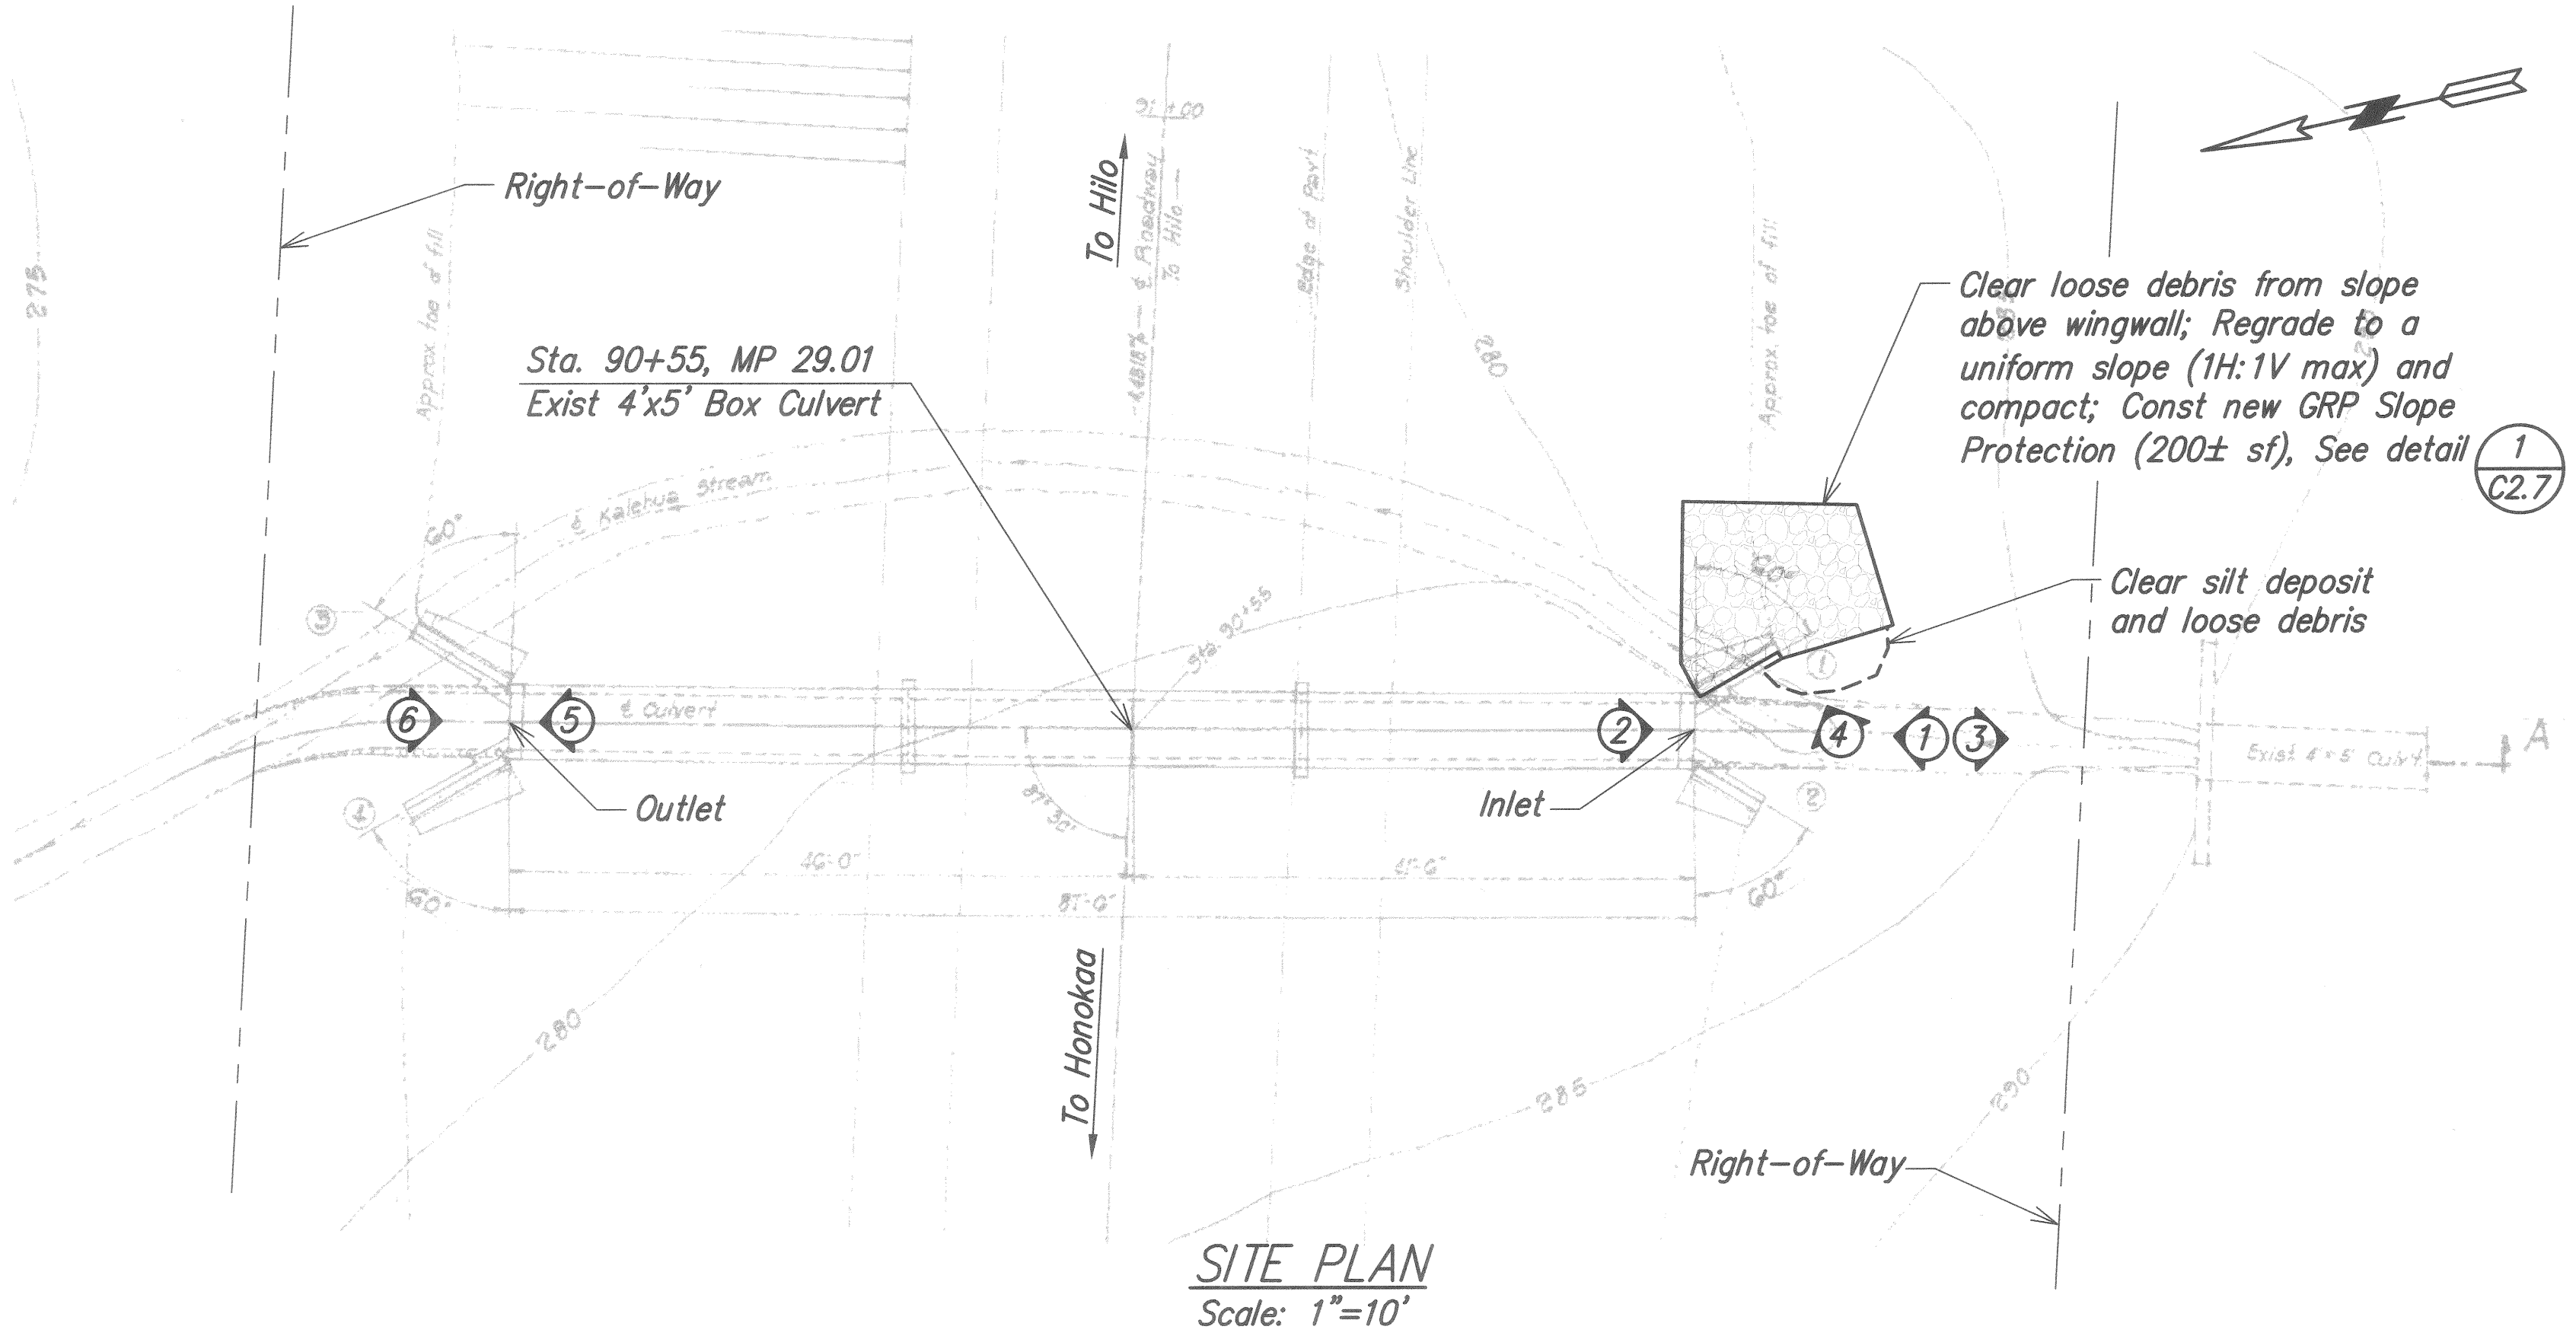


Photo 4

Remove silt deposit & loose vegetation



Photo 5



Trim vegetation from around outlet opening




Photo 6

Note:

Weepholes & continuous gravel layer shall be located at approximately 1/3-height of slope protection.

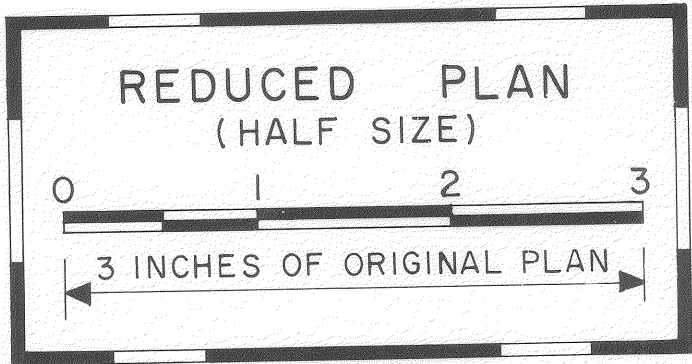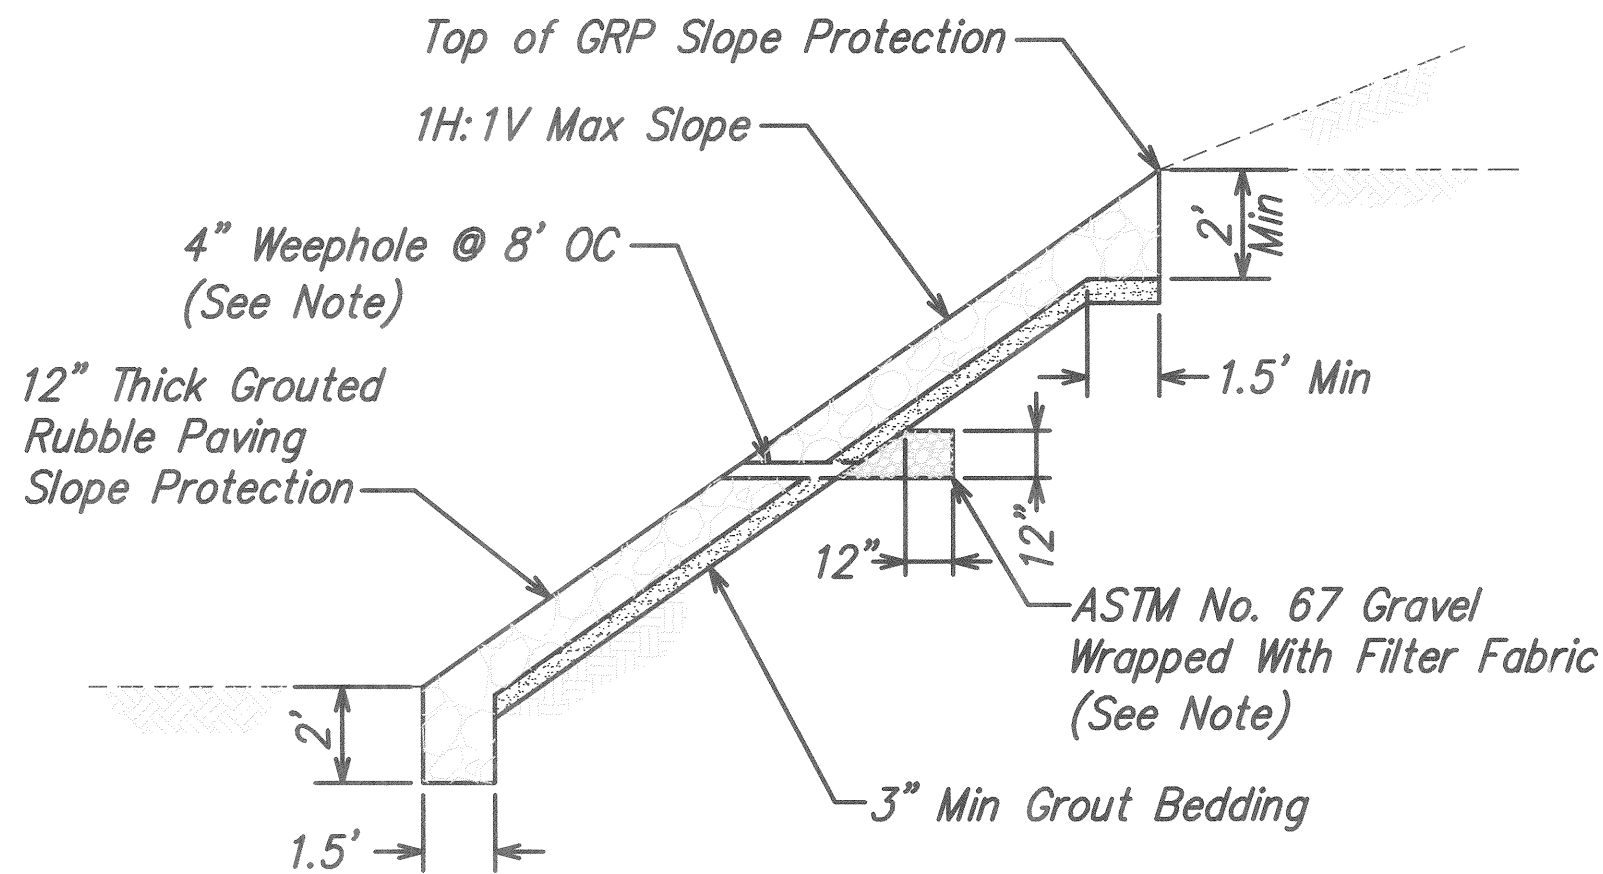


EarthTech
A Tyco International Ltd. Company

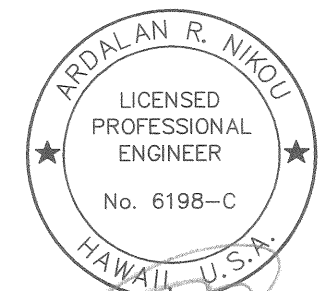

EXPIRATION DATE OF THE LICENSE 4/30/2008
THIS WORK WAS PREPARED BY ME OR UNDER MY SUPERVISION.

Graphic Scale:

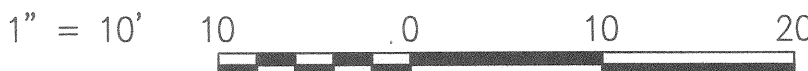

STATE OF HAWAII
DEPARTMENT OF TRANSPORTATION
HIGHWAYS DIVISION

**MILE POST 29.01
SITE IMPROVEMENTS**
**HAWAII BELT ROAD DRAINAGE
IMPROVEMENTS**
Project No. 19FGH-01-07M

Scale: As Noted Date: April 2007

SHEET No. C8.1 OF 1 SHEETS

SURVEY PLOTTED BY	DATE
DRAWN BY	
DESIGNED BY	
QUANTITIES BY	
CHECKED BY	
ORIGINAL PLAN	
NOTE BOOK	
No.	