

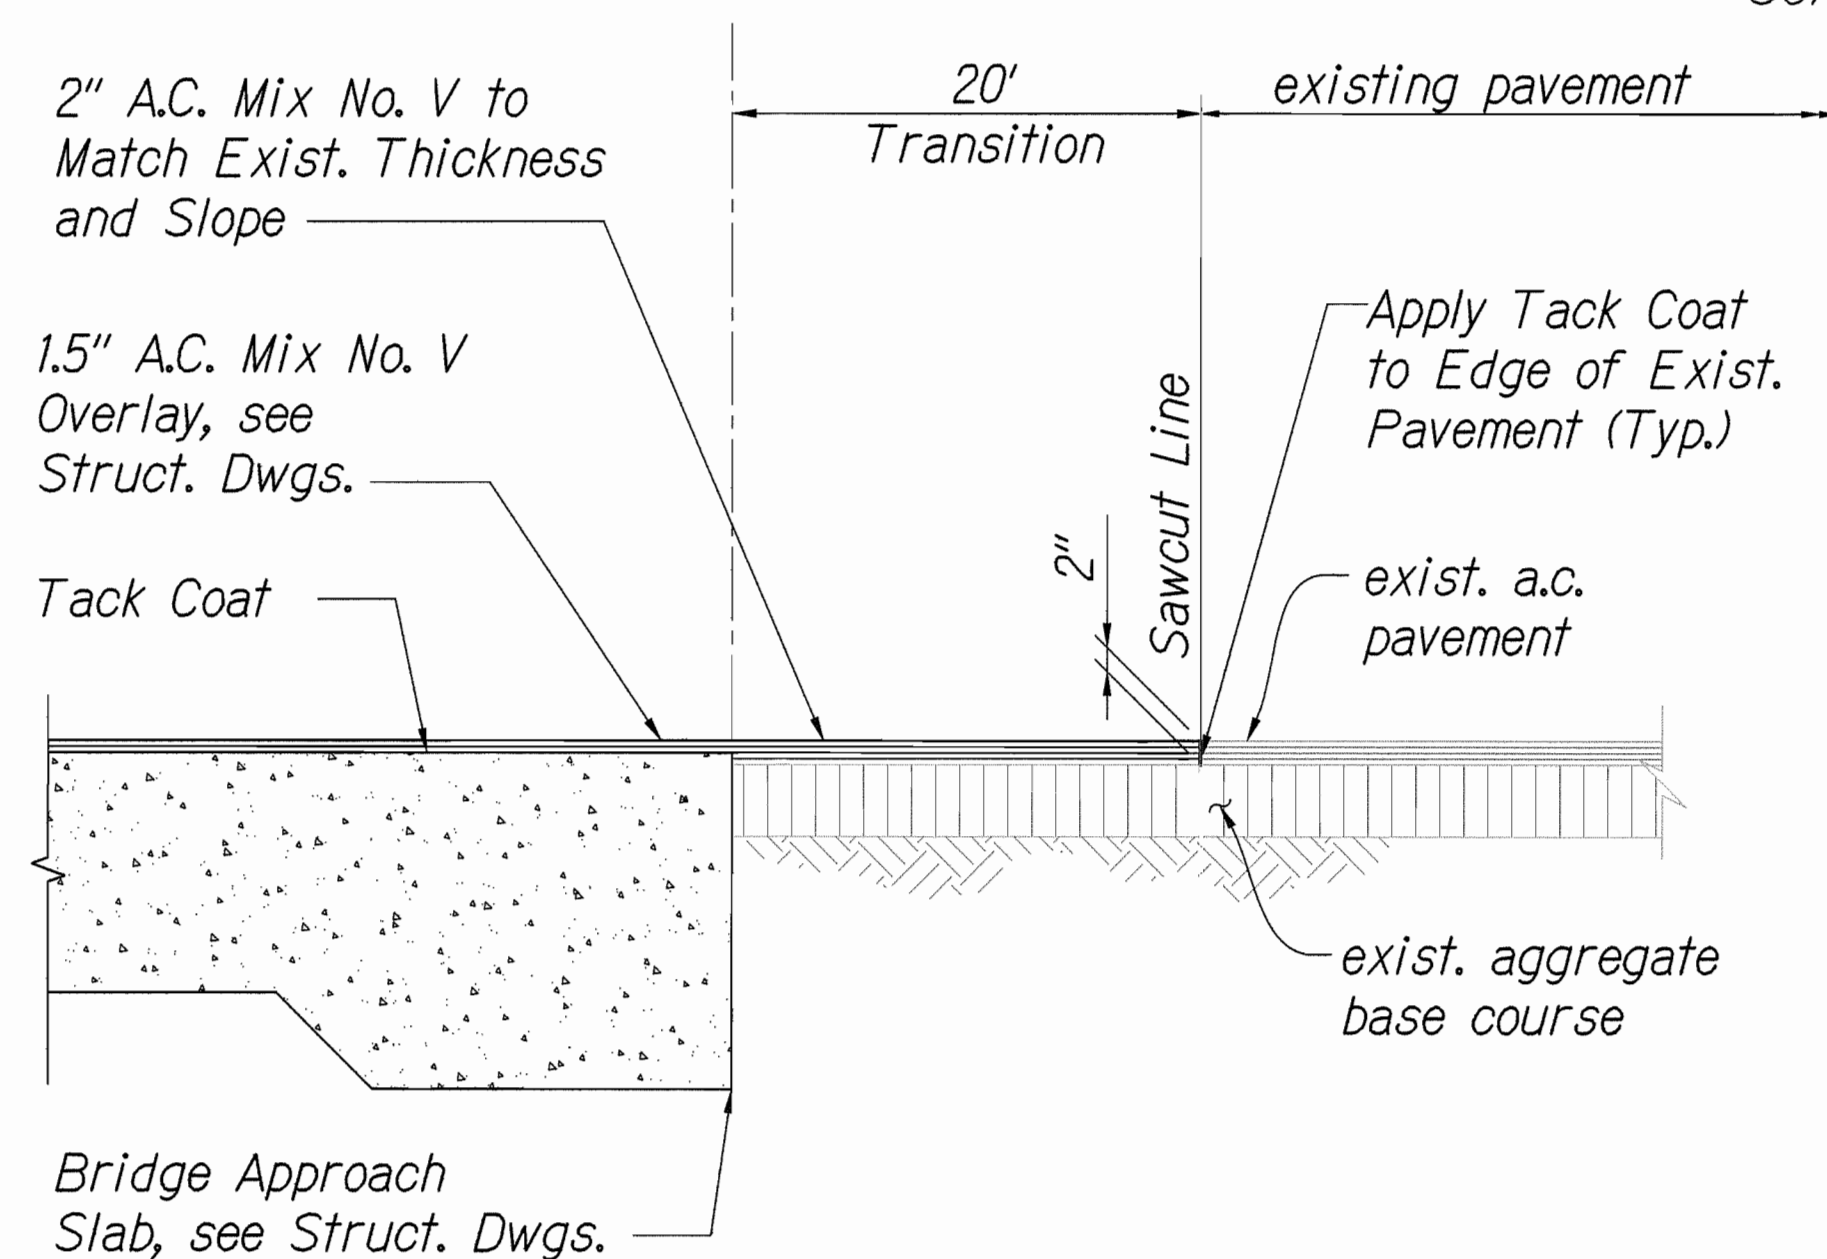
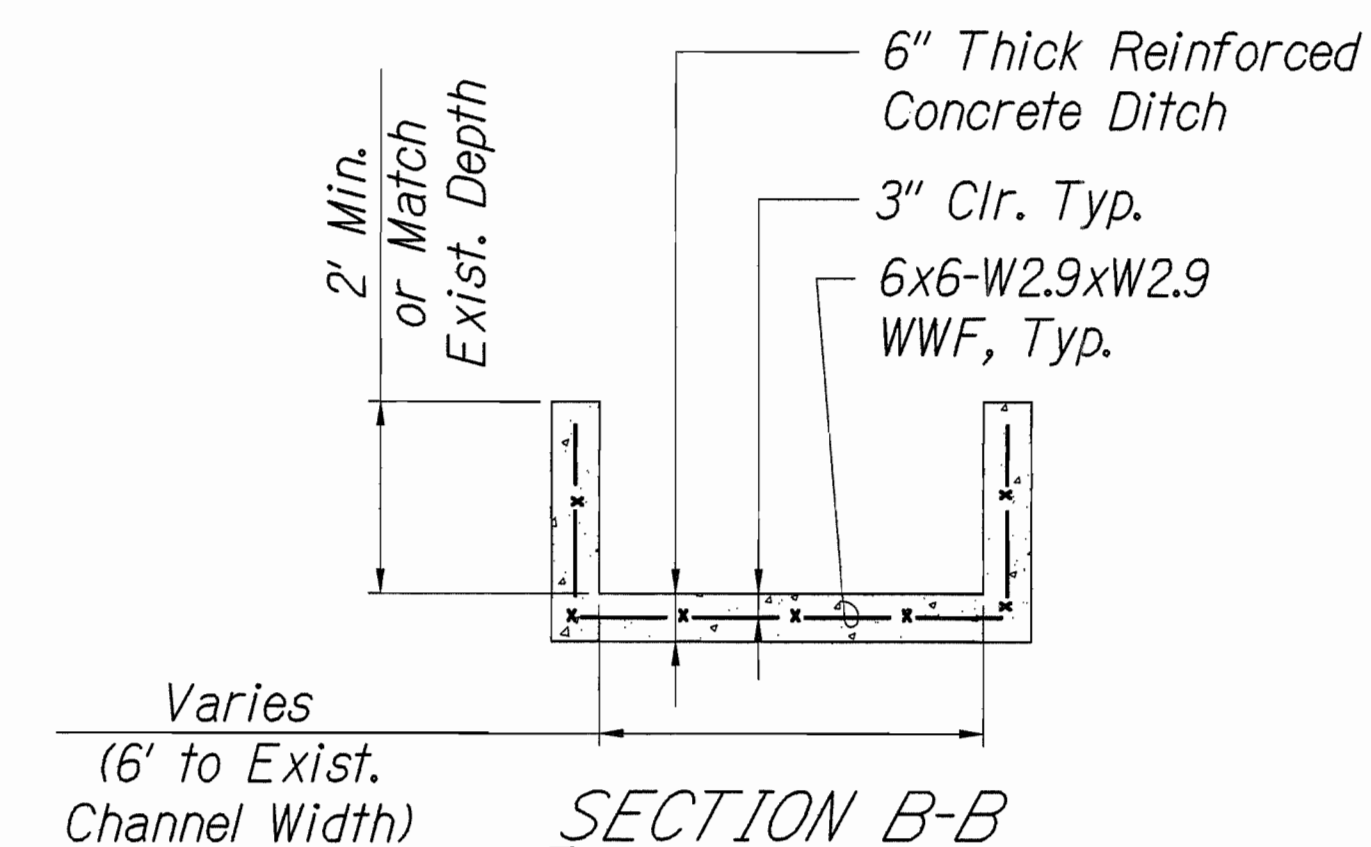





FED. ROAD DIST. NO.	STATE	FED. AID PROJ. NO.	FISCAL YEAR	SHEET NO.	TOTAL SHEETS
HAWAII	HAW.	BR-019-2(61)	2012	19	137

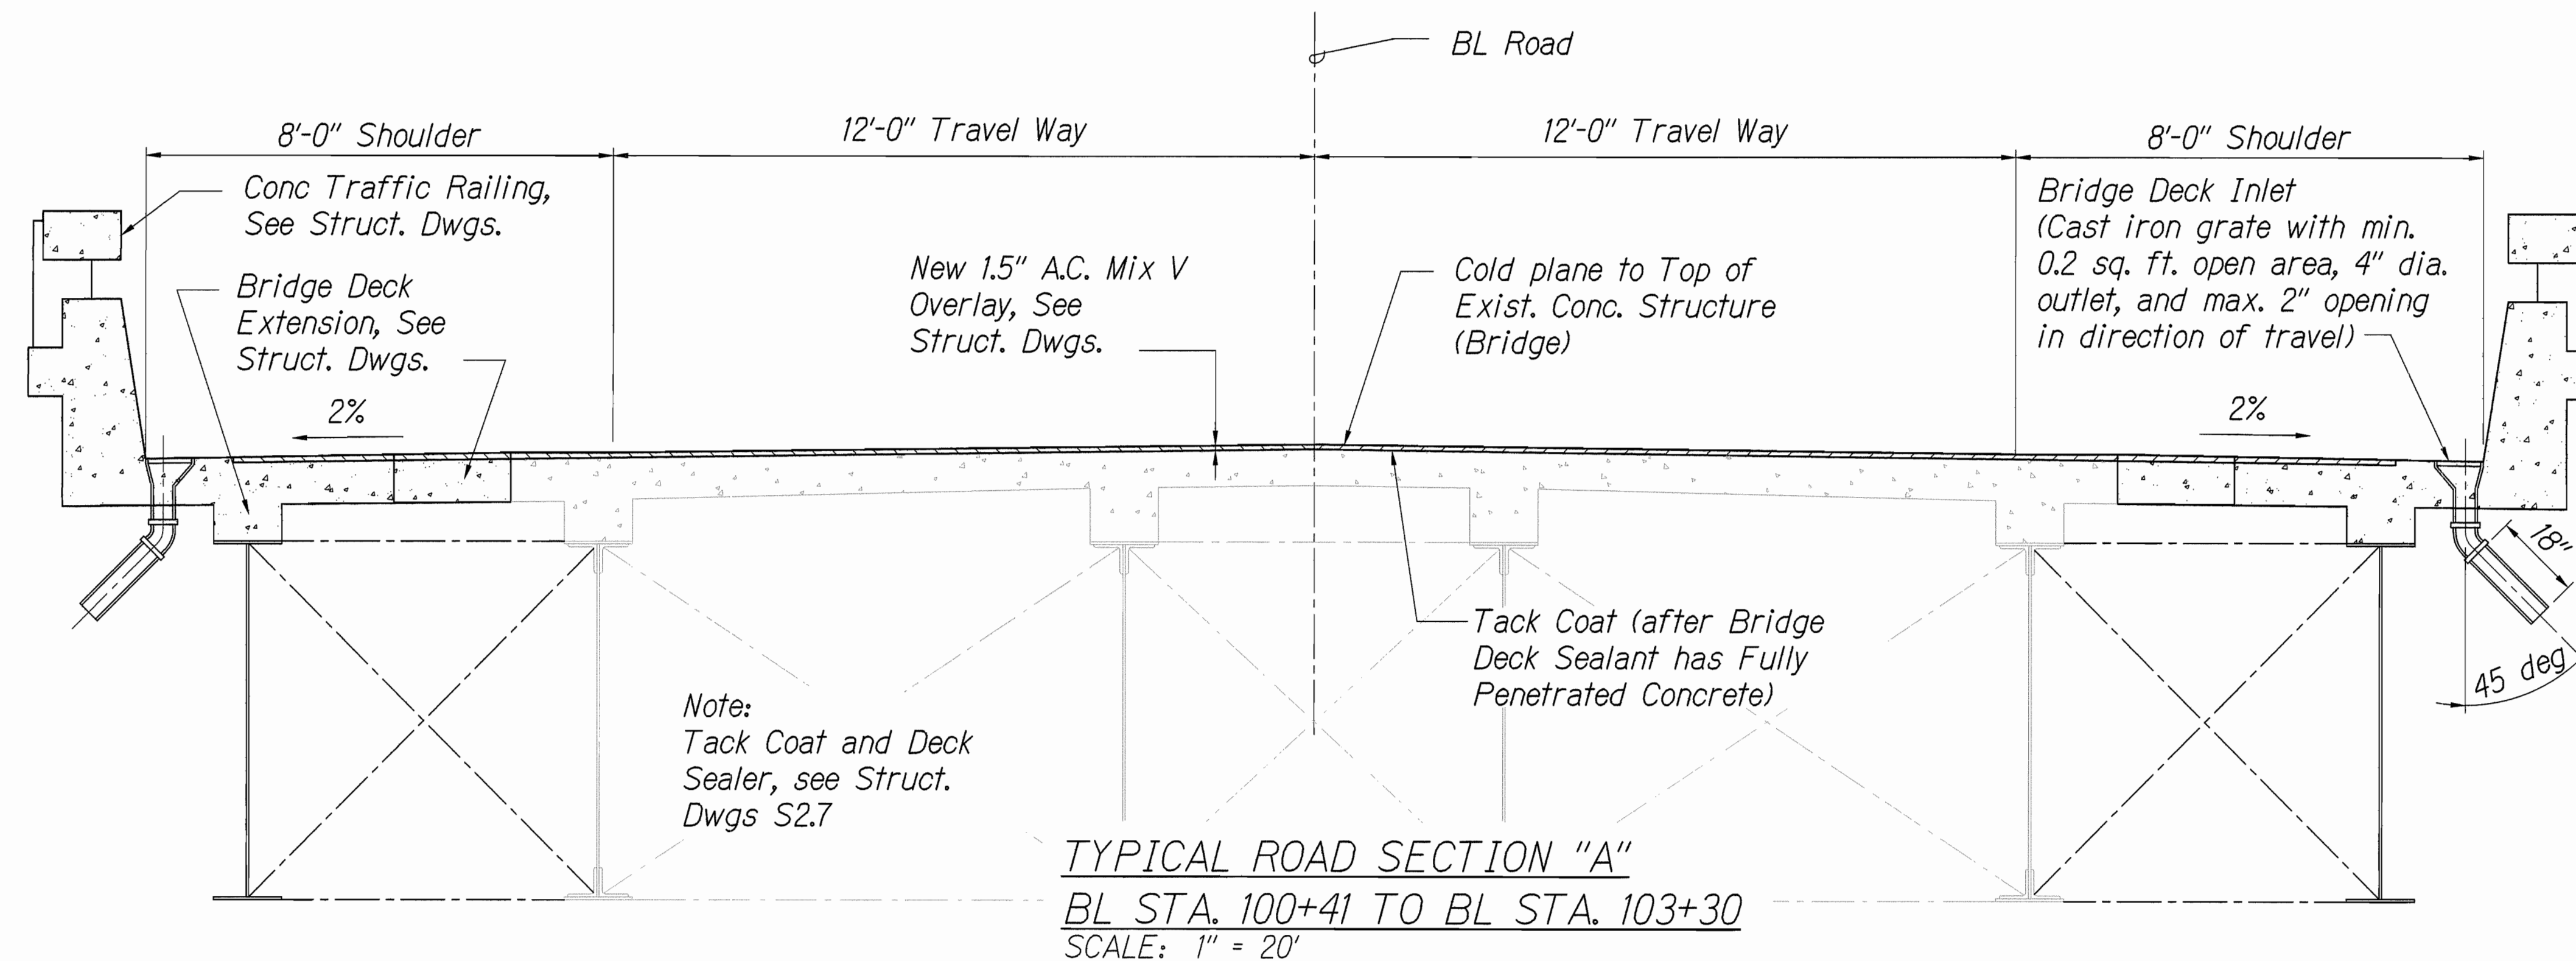

1 SMOOTH RIDING CONNECTION DETAIL
C-12/C-4 NOT TO SCALE

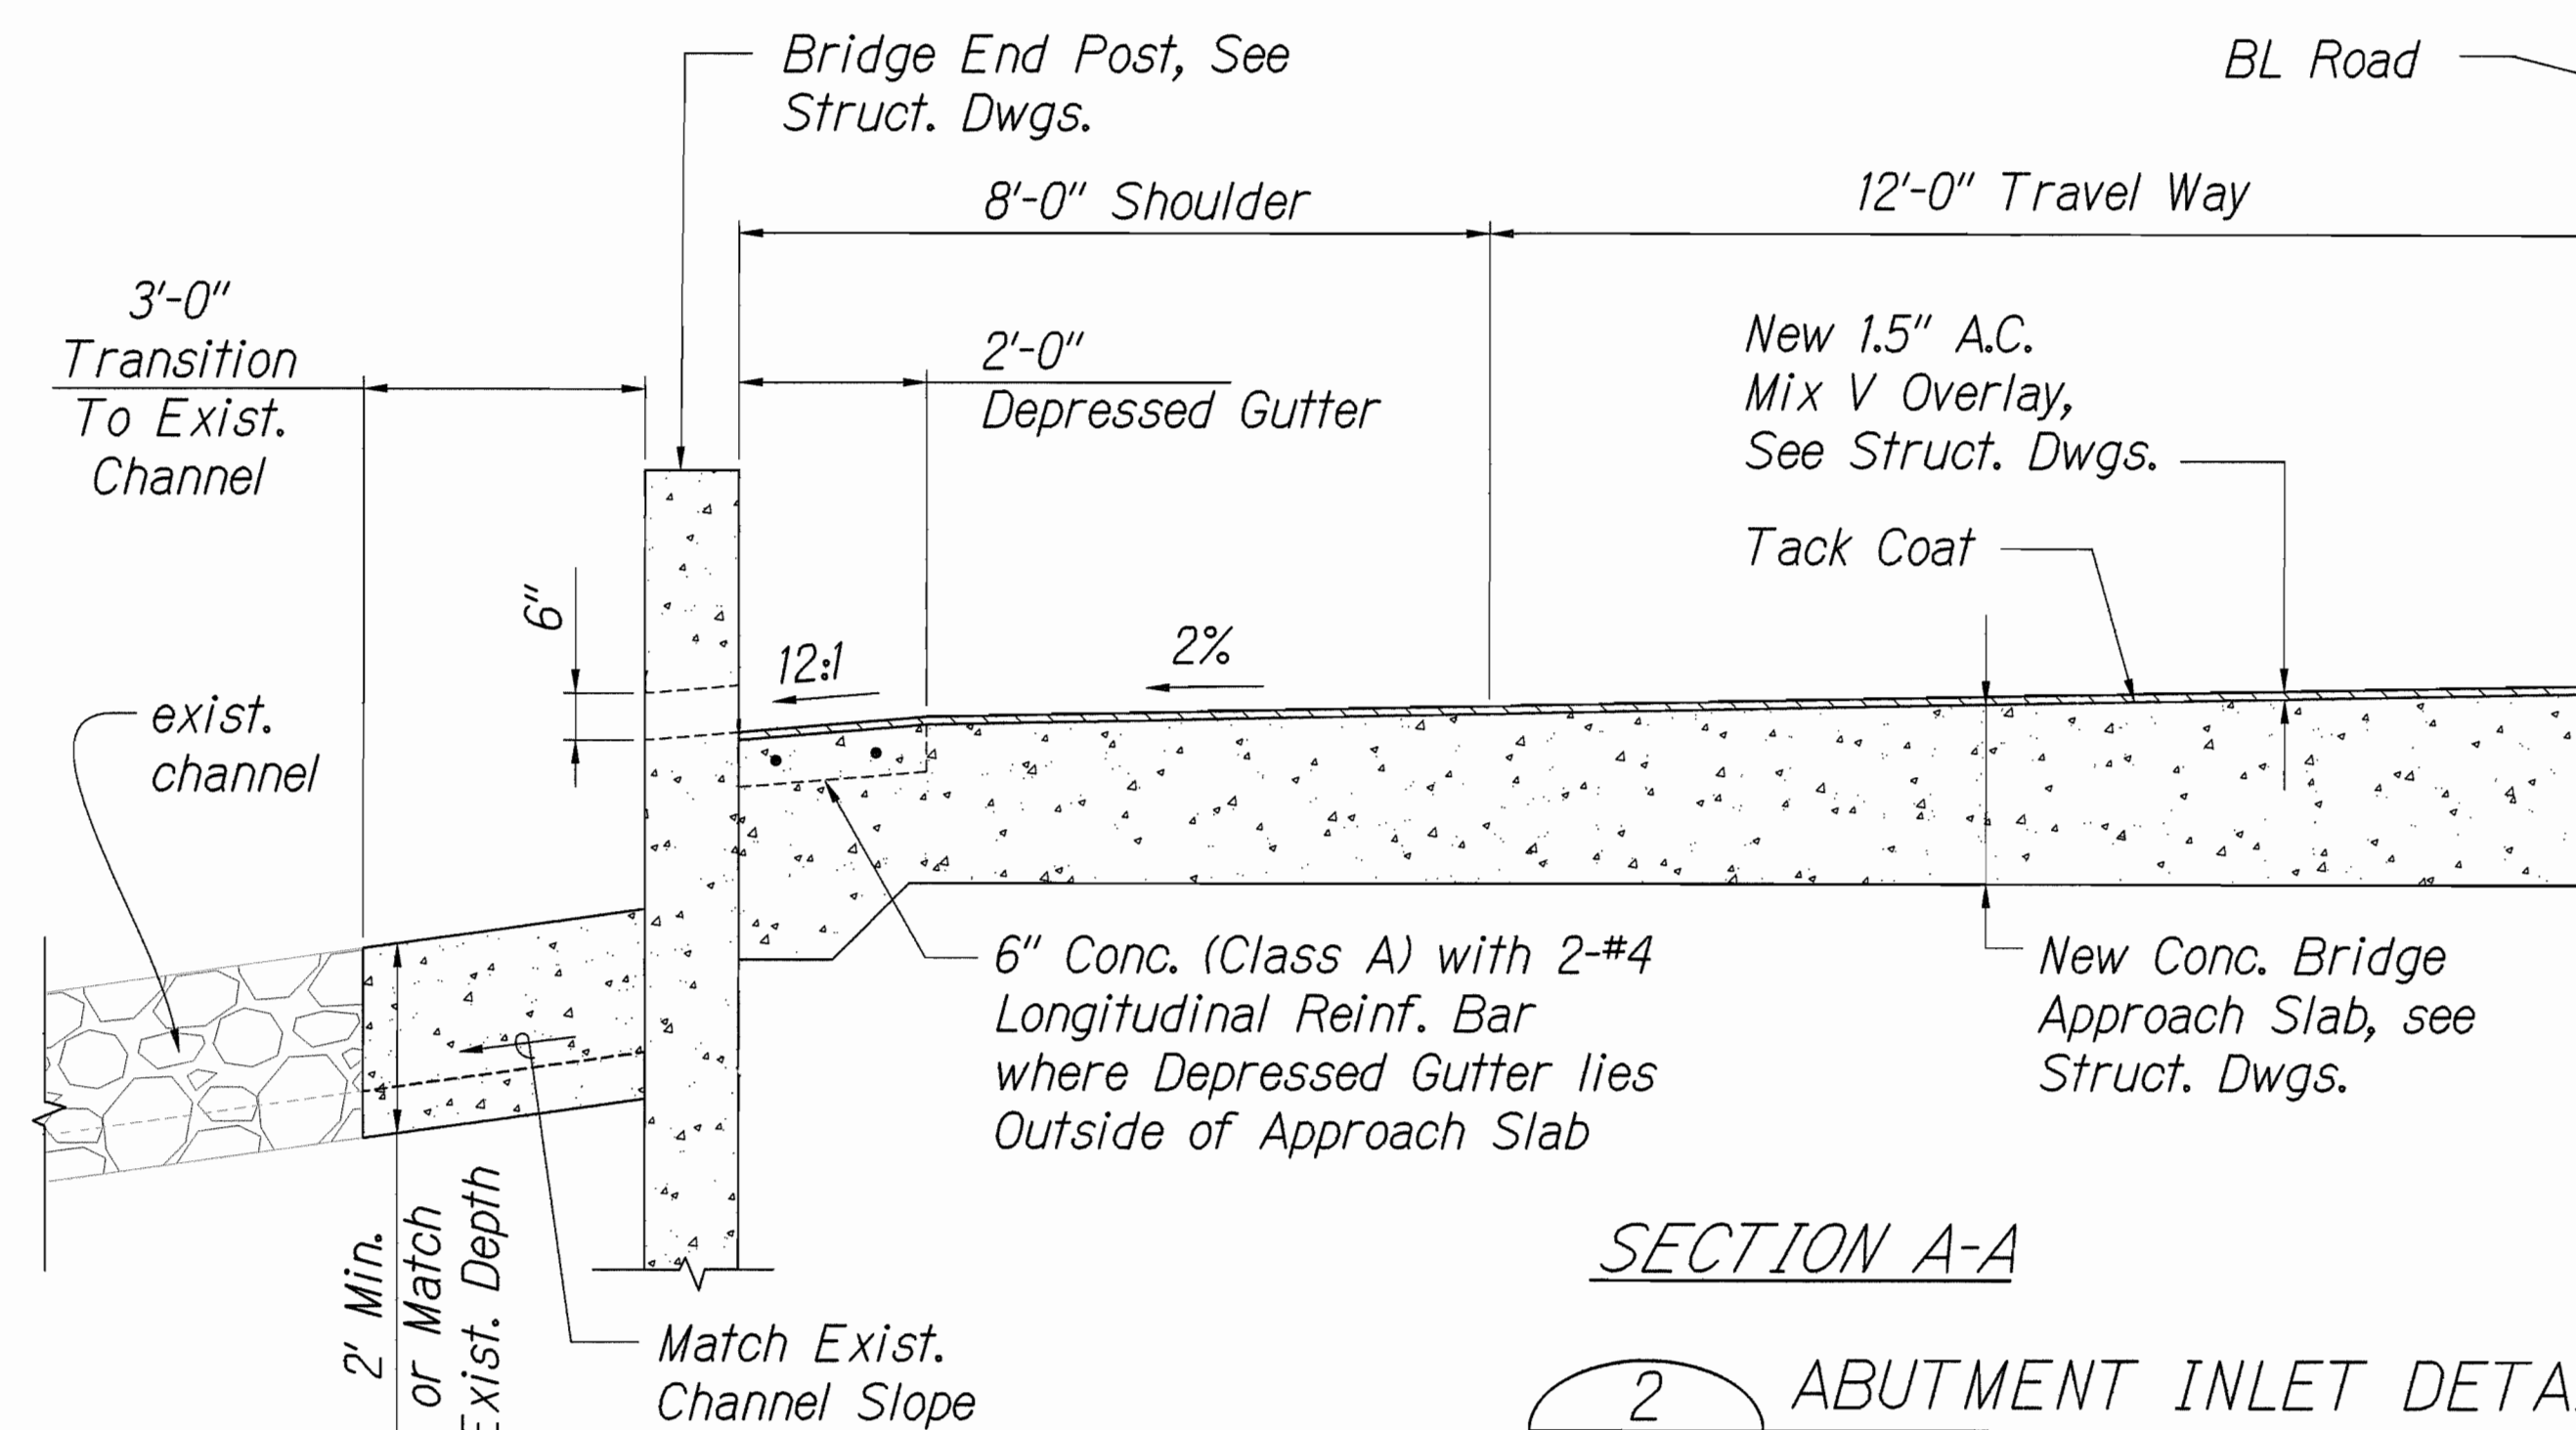

2 ABUTMENT INLET DETAIL
C-12/C-4 NOT TO SCALE

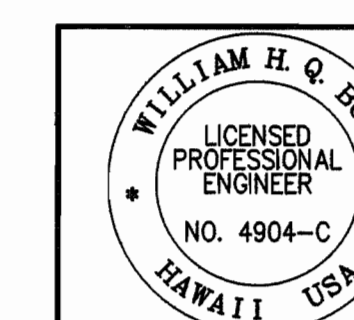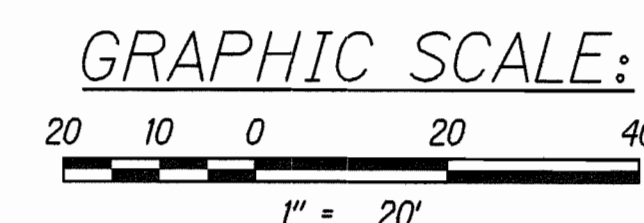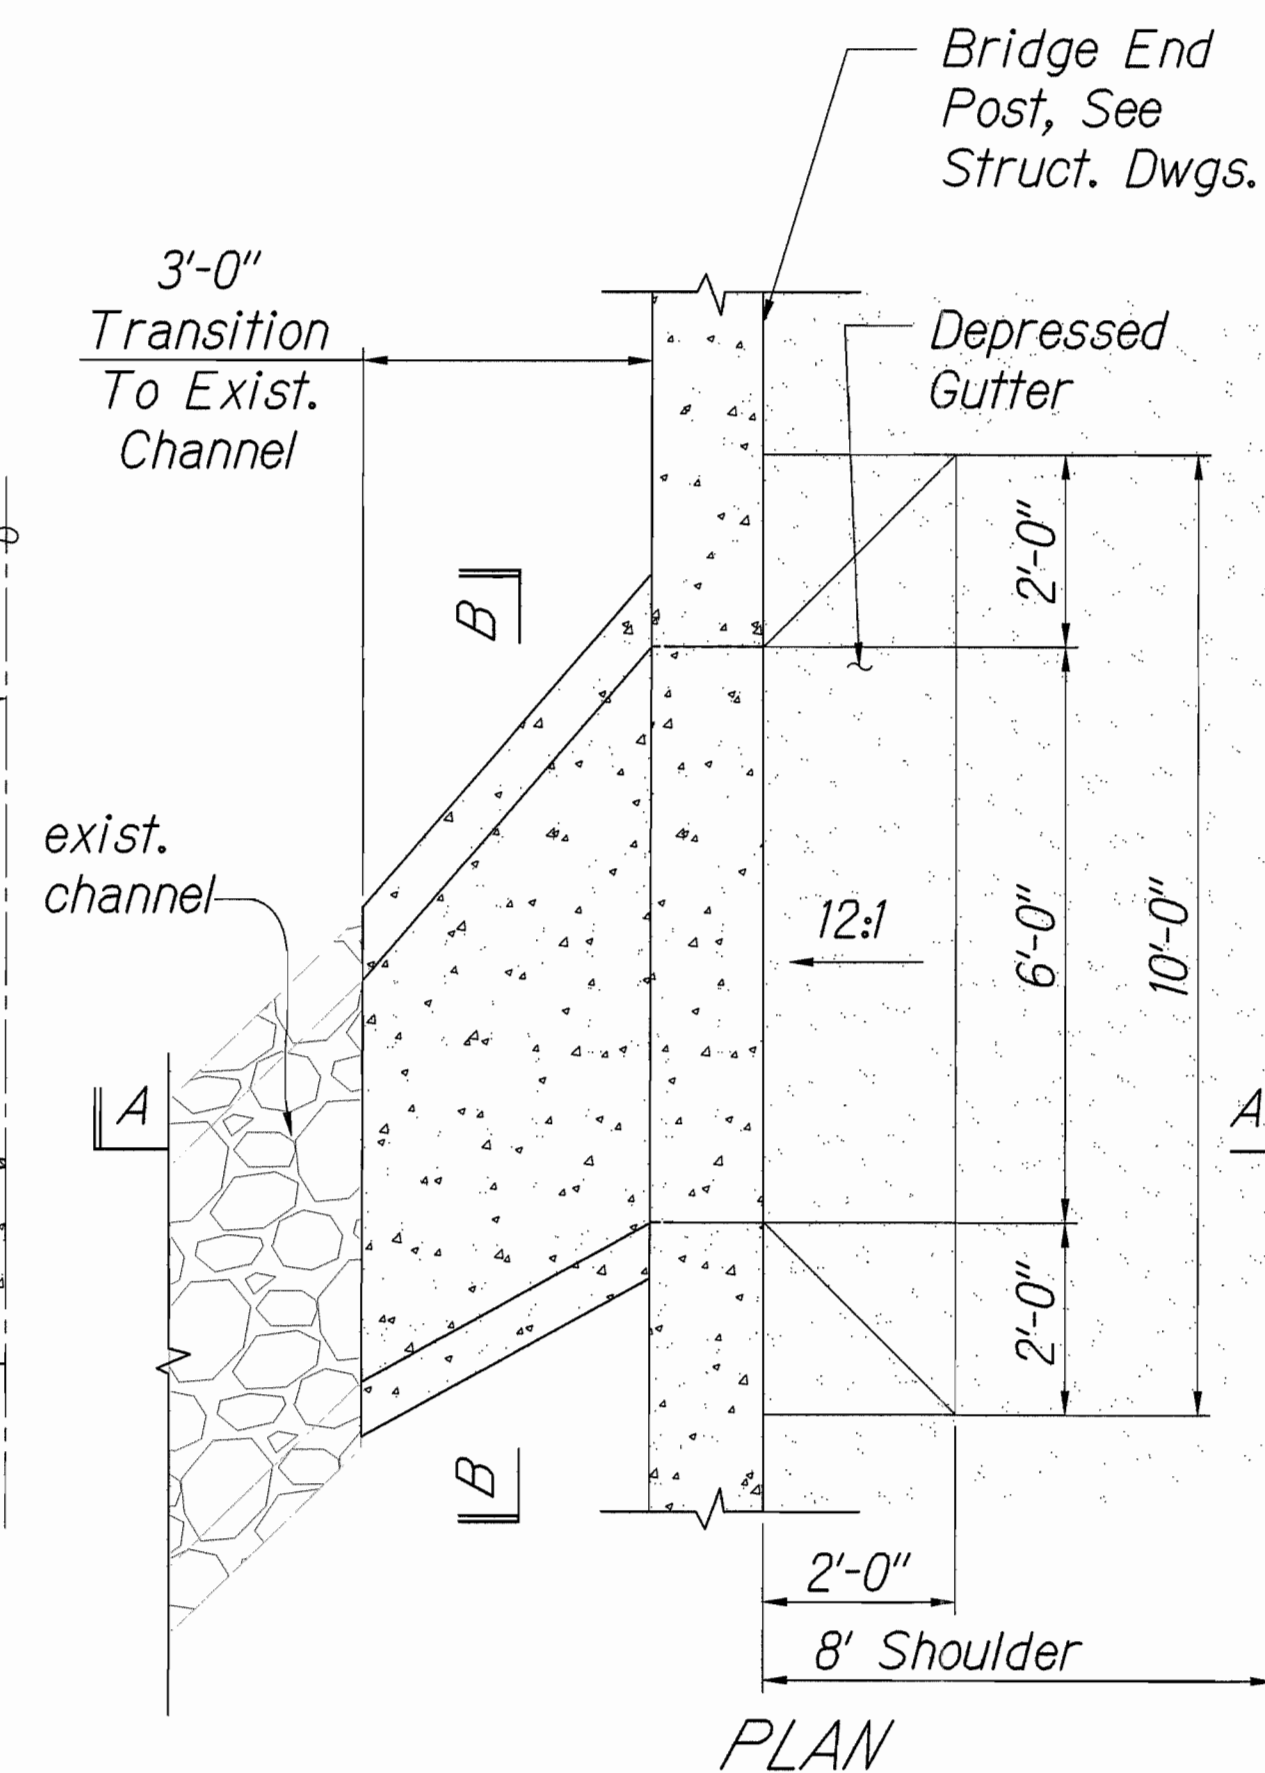

STATE OF HAWAII
DEPARTMENT OF TRANSPORTATION
HIGHWAYS DIVISION

TYPICAL ROAD SECTION

HAWAII BELT ROAD
Rehabilitation of Umauma Stream Bridge
Federal Aid Project No. BR-019-2(61)

Scale: None Date: July 25, 2012

SHEET No. C-4 OF 19 SHEETS

SURVEY PLOTTED BY	DATE
DRAWN BY	
DESIGNED BY	
CHECKED BY	
NO.	

Printed: Tue, 24 Jul 2012 7:36am By: DYANOS
File Name: H:\V\0008\08016 Umauma Bridge\07 Drawing\AC-04 UMAUMA - Typical Road Section.dwg