

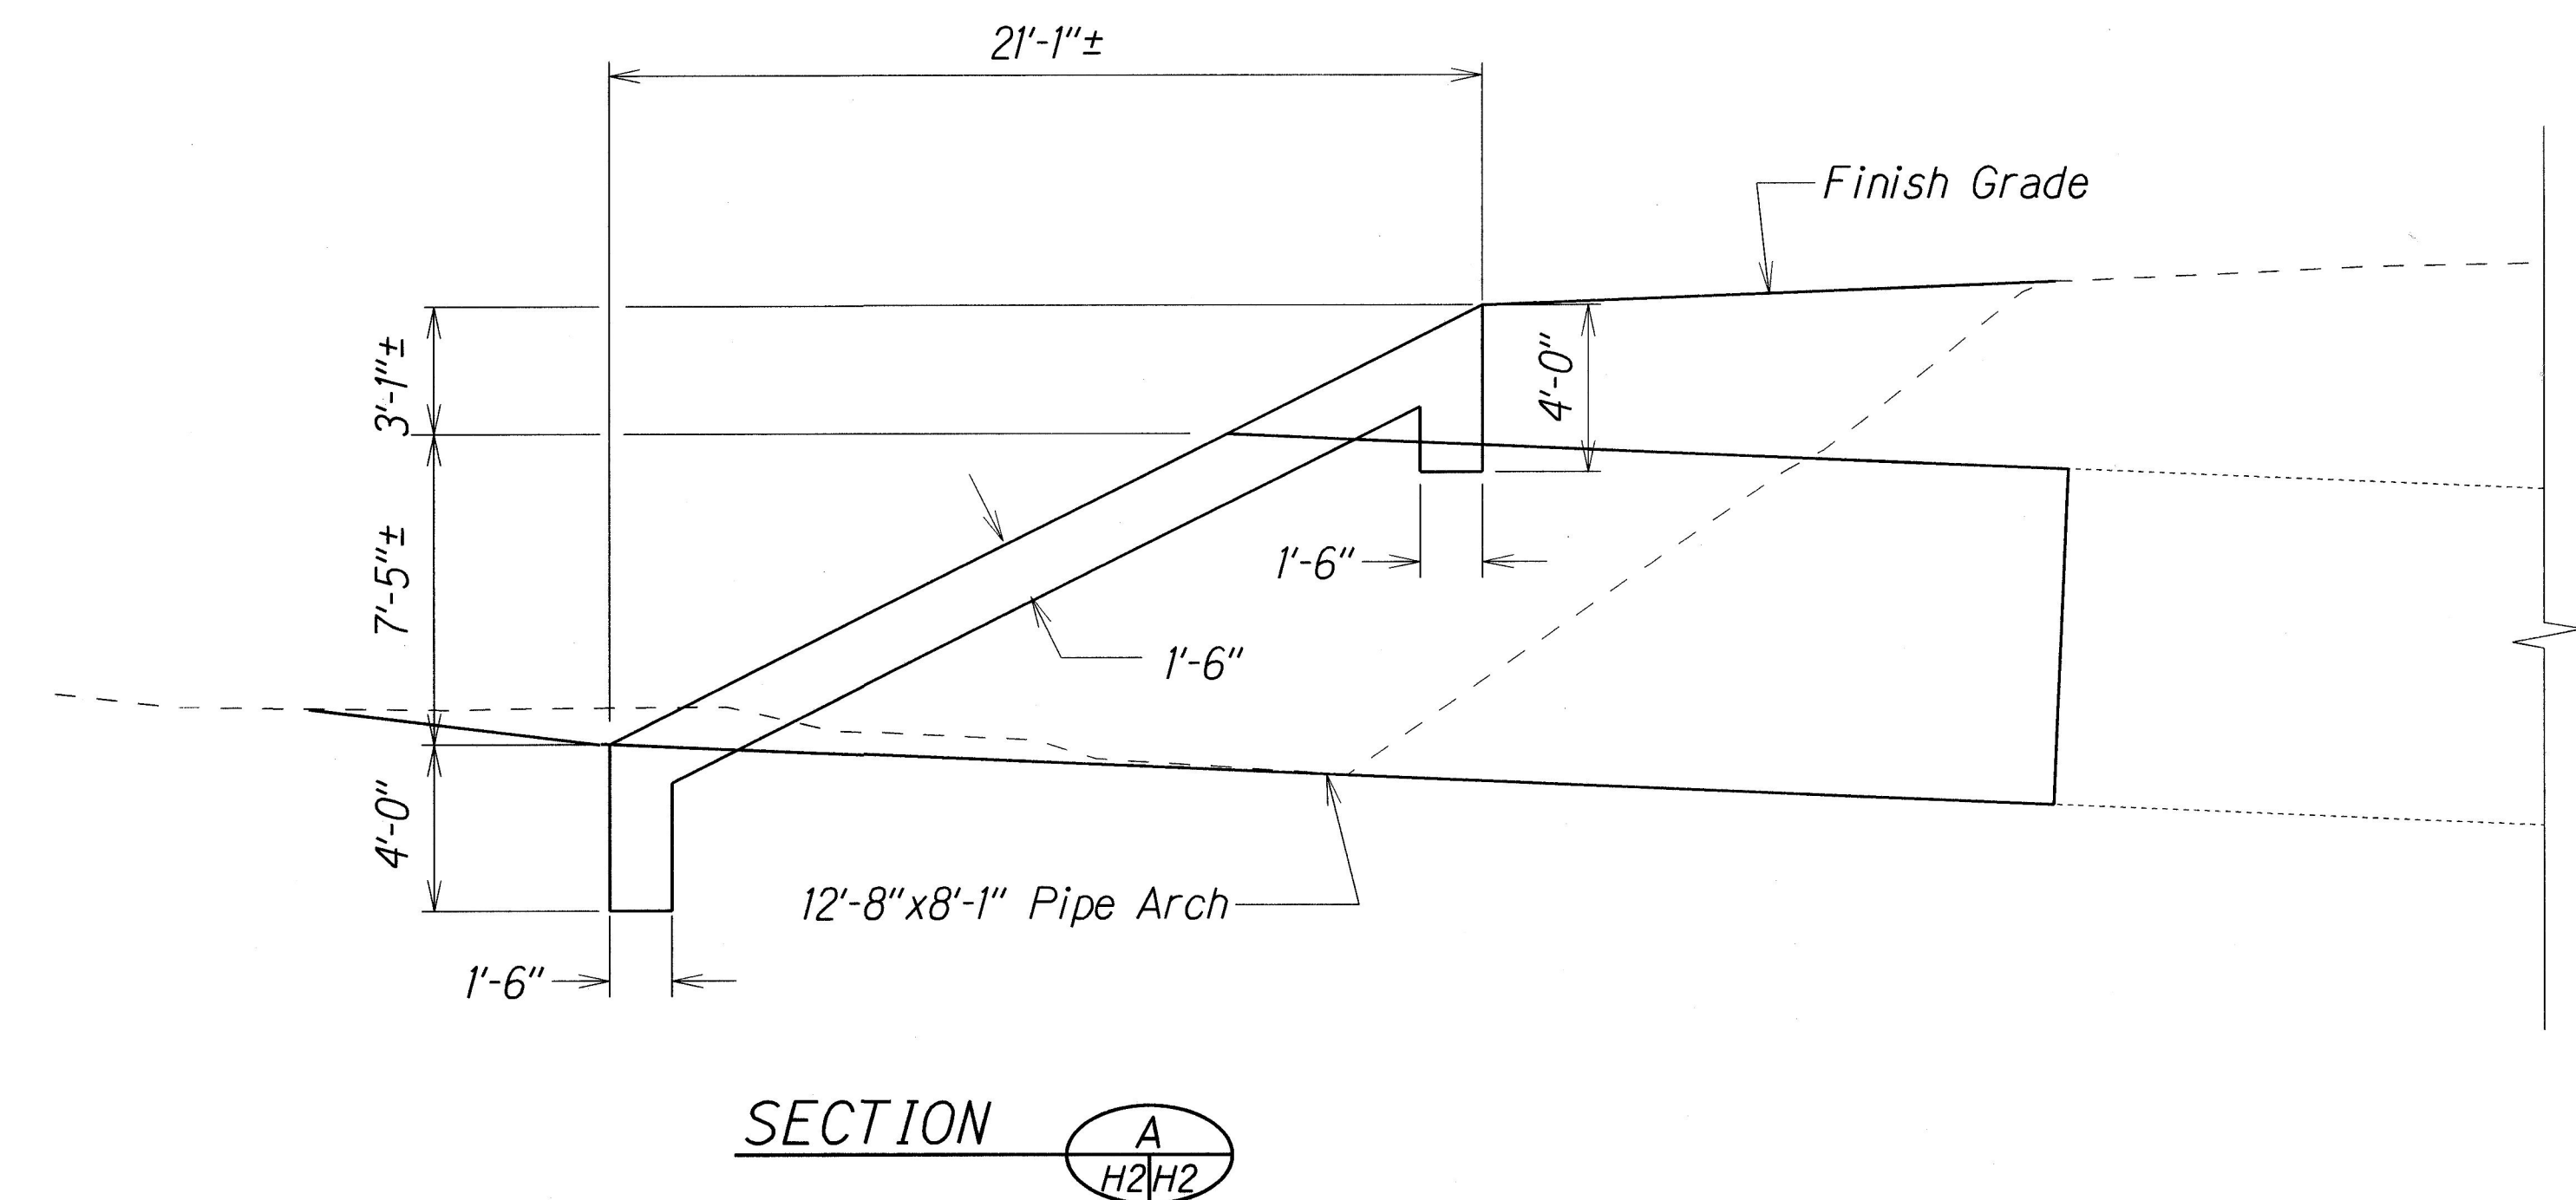


FED. ROAD DIST. NO.	STATE	FED. AID PROJ. NO.	FISCAL YEAR	SHEET NO.	TOTAL SHEETS
HAWAII	HAW.	HSIP-019-1(41)	2018	ADD.19	43

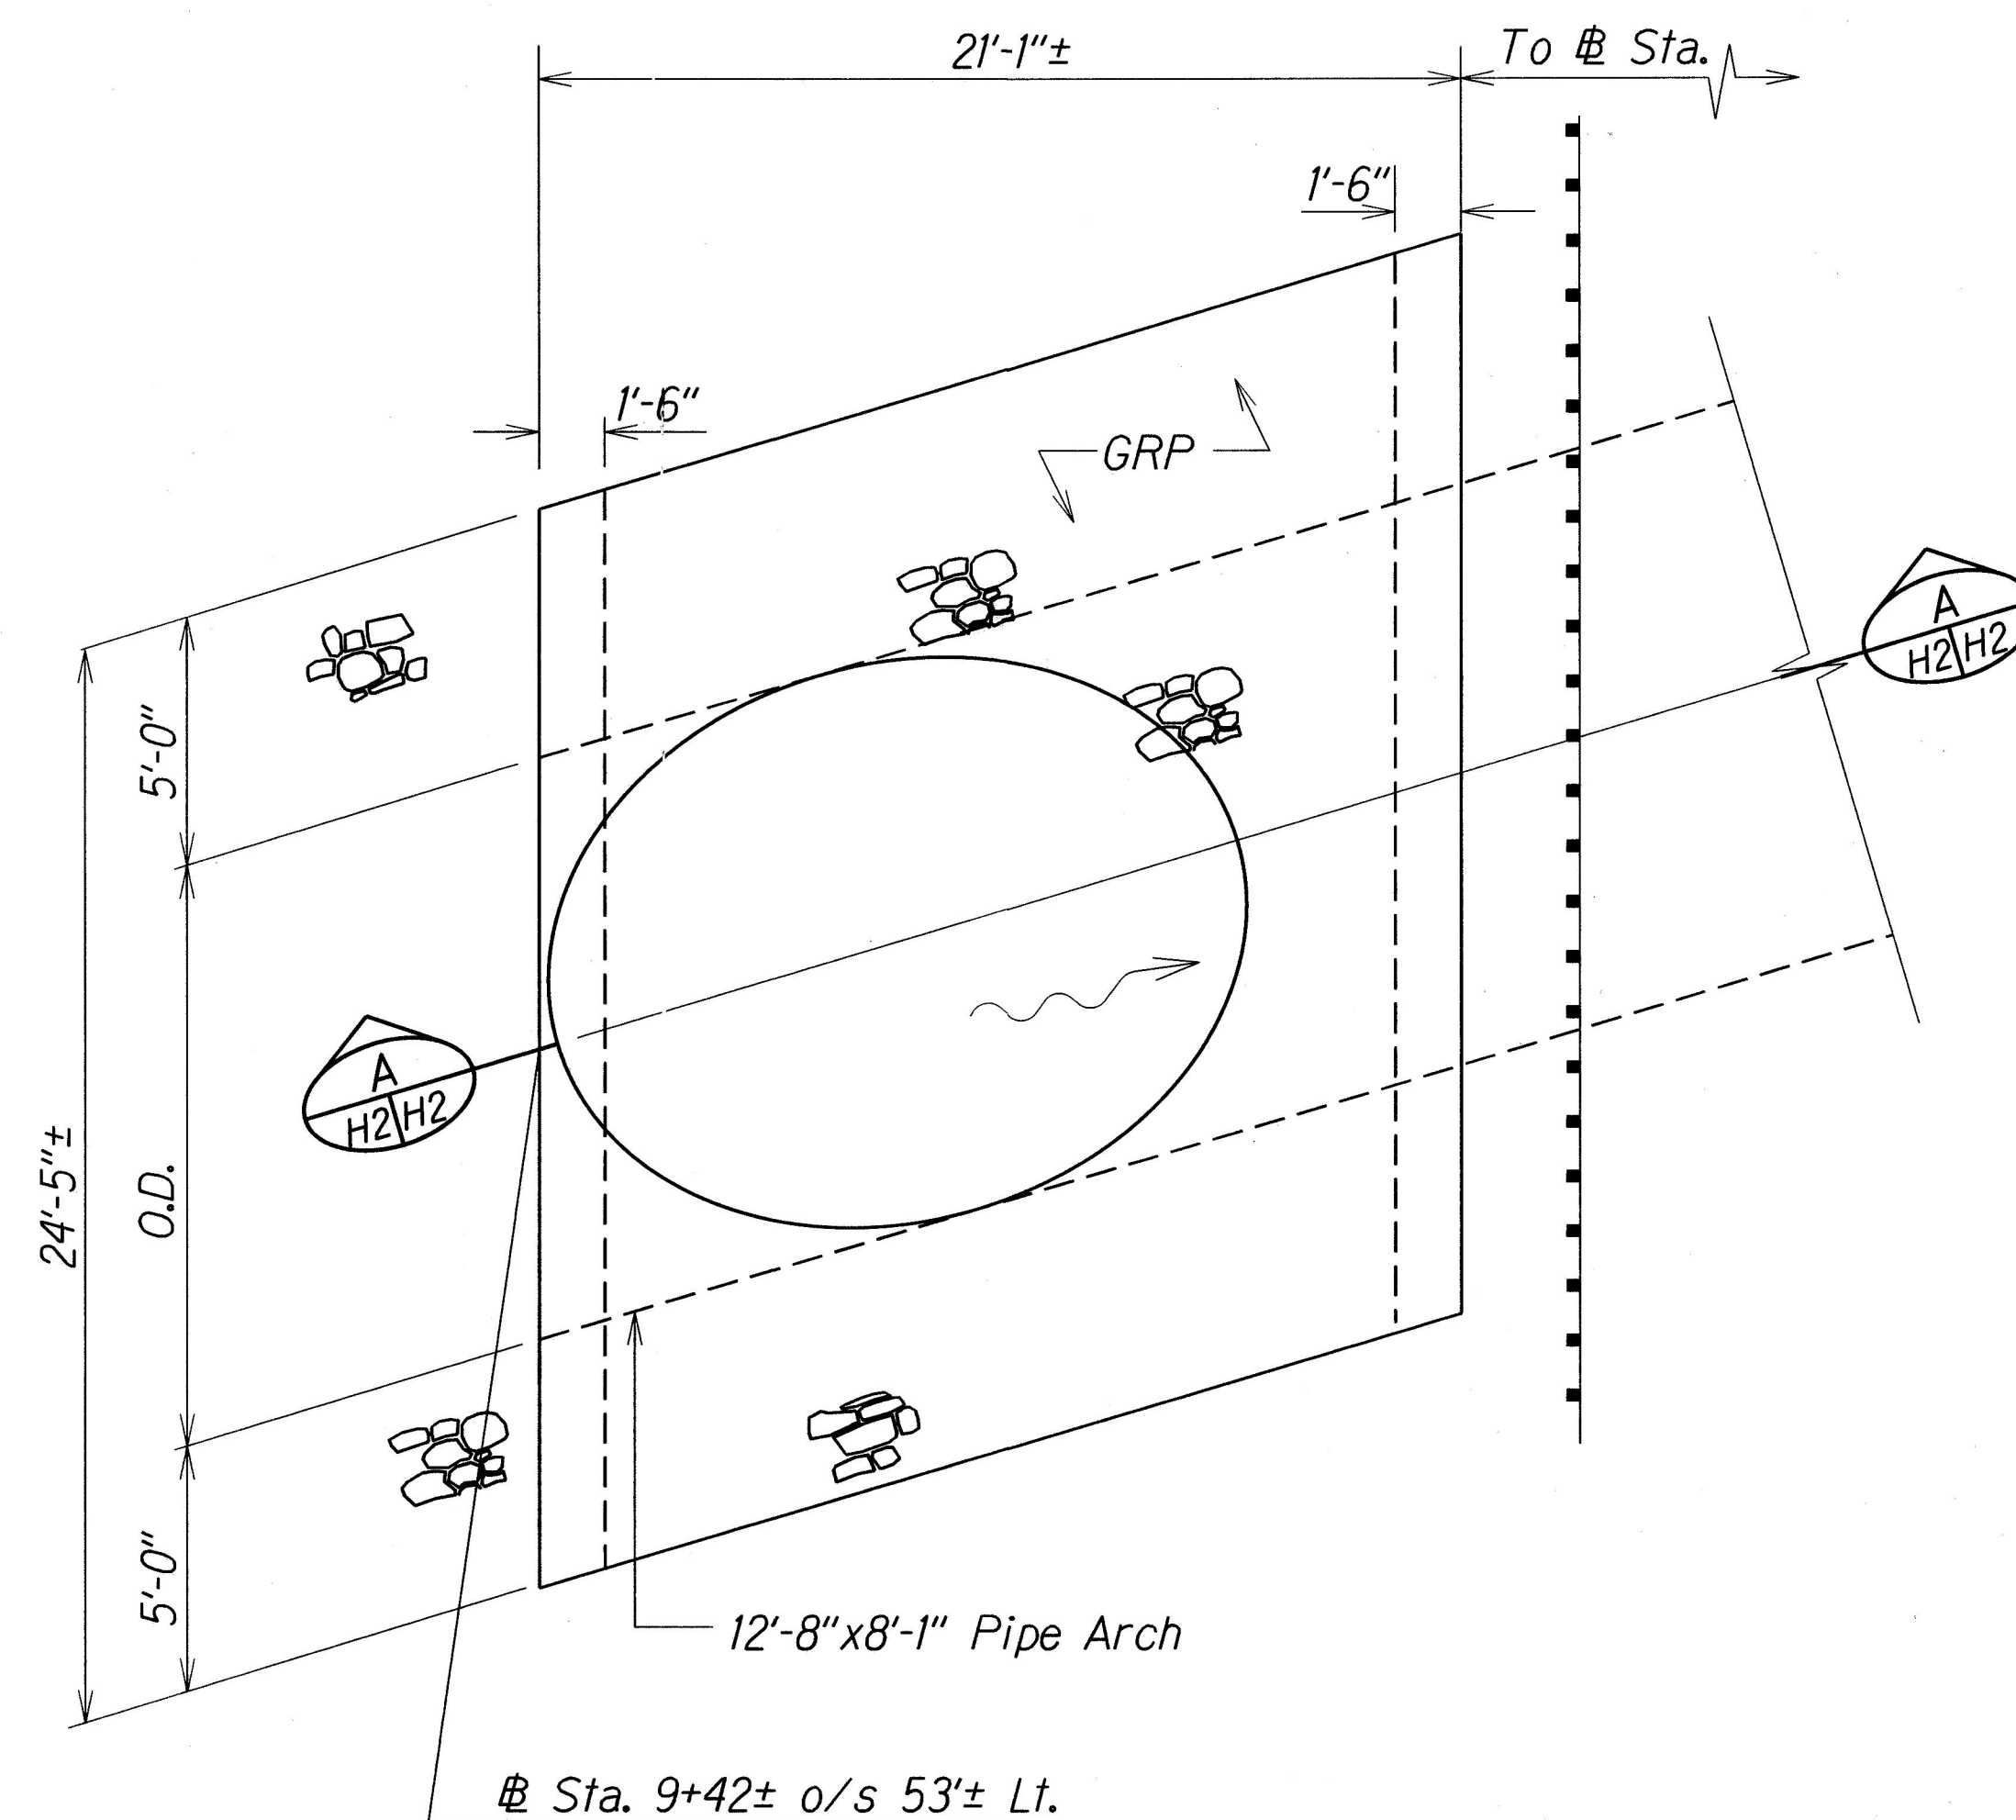

Demolish, Remove, and Dispose approximately 17 L.F. of existing culvert. Remove at existing seams. Excavate as necessary to reinstall new sections of culvert.

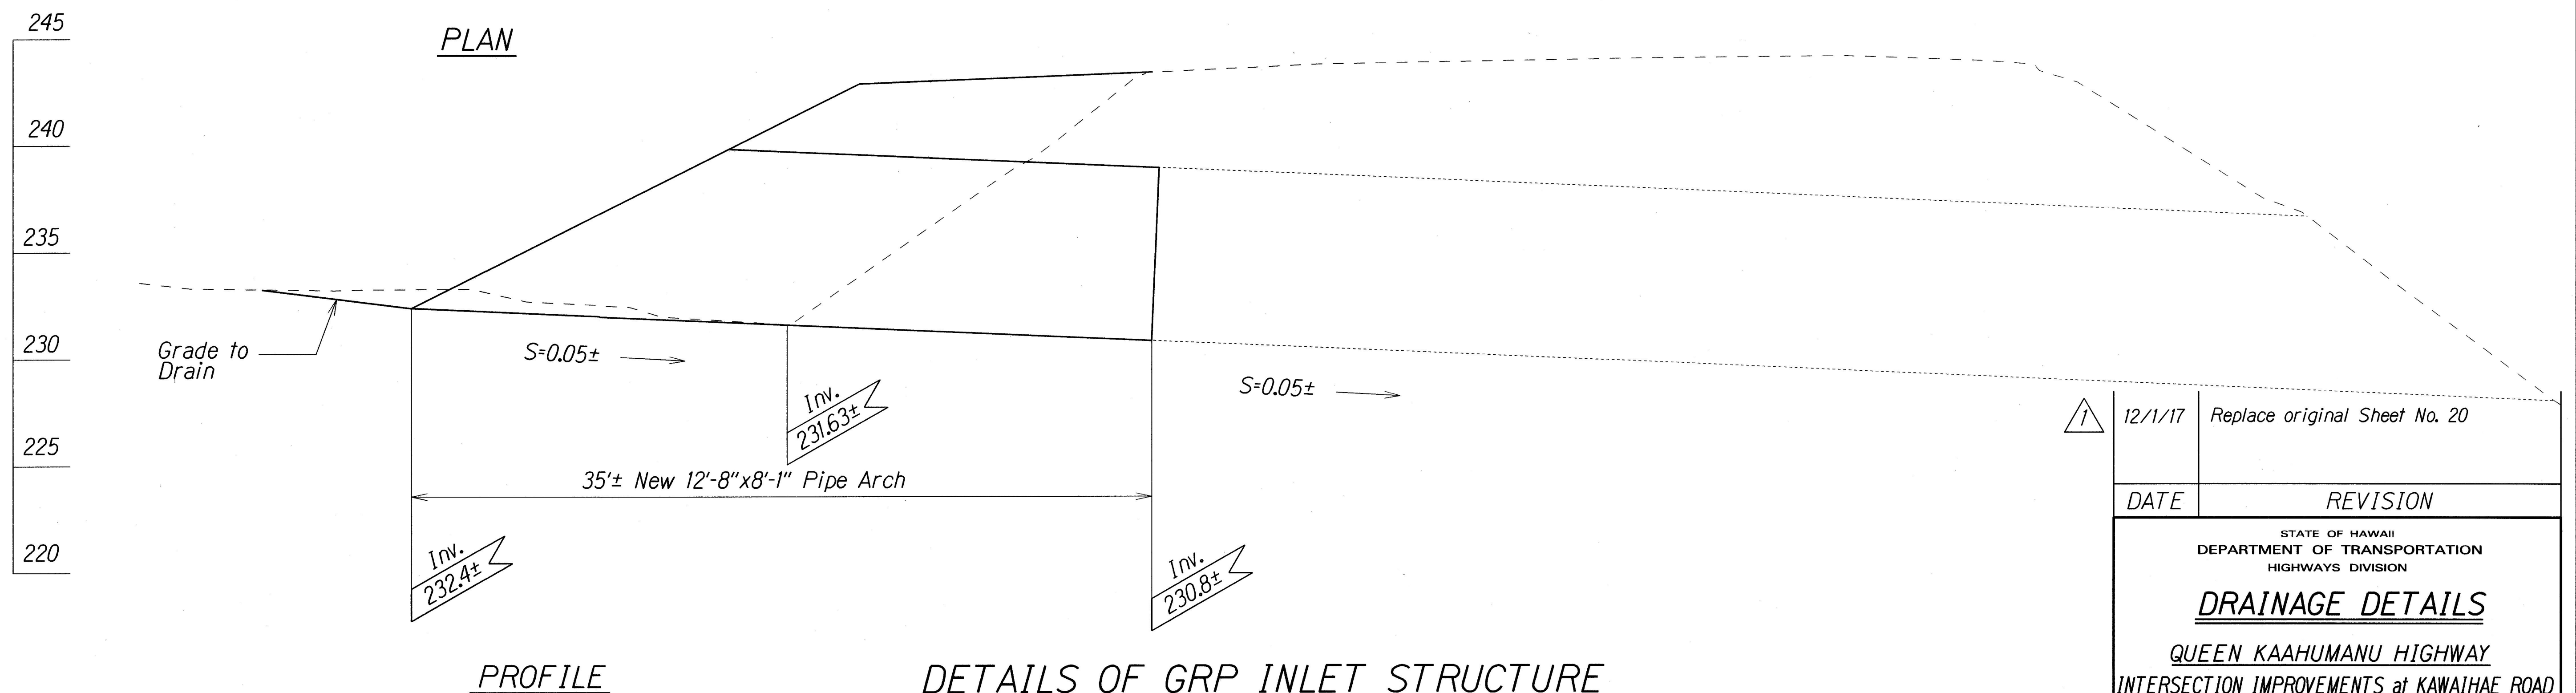

DETAILS OF GRP INLET STRUCTURE AT Sta. 9+42± O/S 53'± LT.

12/1/17	Replace original Sheet No. 20
DATE	REVISION
STATE OF HAWAII DEPARTMENT OF TRANSPORTATION HIGHWAYS DIVISION DRAINAGE DETAILS QUEEN KAAHUMANU HIGHWAY INTERSECTION IMPROVEMENTS at KAWAIHAE ROAD Federal Aid Project No. HSIP-019-1(41) Scale: 1/4"=1'-0" Date: Sept., 2017 SHEET No. H2 OF 2 SHEETS	

SURVEY PLOTTED BY	DATE
DRAWN BY	
CHECKED BY	
NOTE BOOK	
CHECKED BY	