


FED. ROAD DIST. NO.	STATE	PROJ. NO.	FISCAL YEAR	SHEET NO.	TOTAL SHEETS
HAWAII	HAW.	19G-01-75	1978	4	11


GENERAL NOTES

- The Contractor shall construct, install and maintain the barricades at the locations shown on the Plans.
- The barricades shall be left in place or relocated upon completion of the project as ordered by the Engineer and are to become State property, unless otherwise specified.
- The orange and white stripes shall slant downward toward the side on which traffic is to pass and shall be reflectorized with reflective sheeting.
- Both faces of the barricade rails shall be striped. See Striping Detail Arrangement.
- Contractor may submit alternate designs for approval.
- Barricade details shall conform to the "Manual on Uniform Traffic Control Devices for Streets and Highways," 1971, by the Federal Highway Administration and as amended.
- If wooden rails are used, 26 ga. galv. steel sheet shall be first tacked on to the rails and then overlaid with reflective sheeting.


Amber Flasher or steady burn lamp when specified

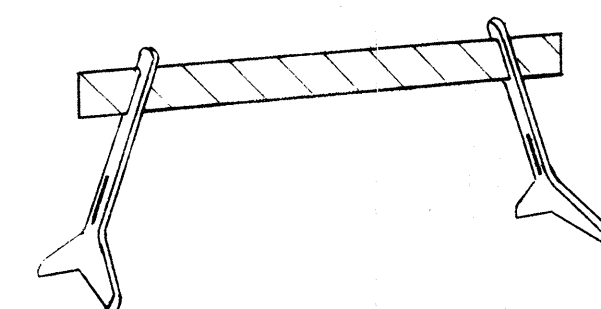

TYPE I

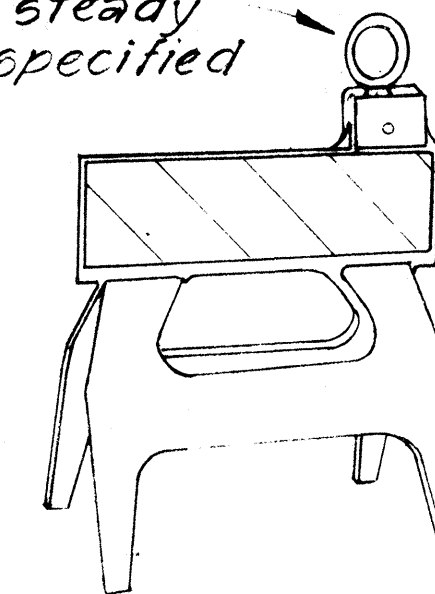

TYPE I

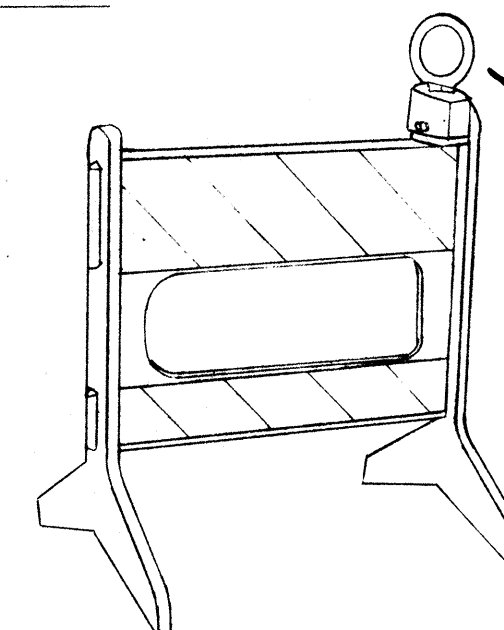


TYPE II

Amber Flasher or steady burn lamp when specified


PLASTIC MOLDED BARRICADE OPTIONS *

Not to Scale

* Shop Drawings must be submitted for approval.

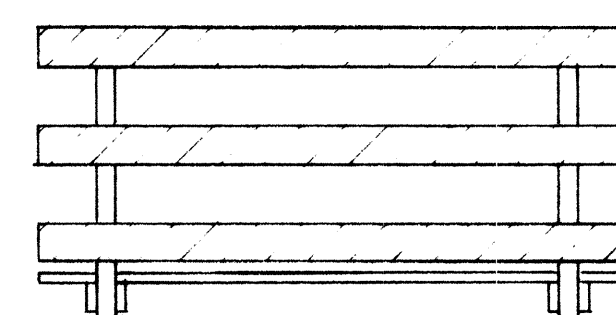


FRONT FACE

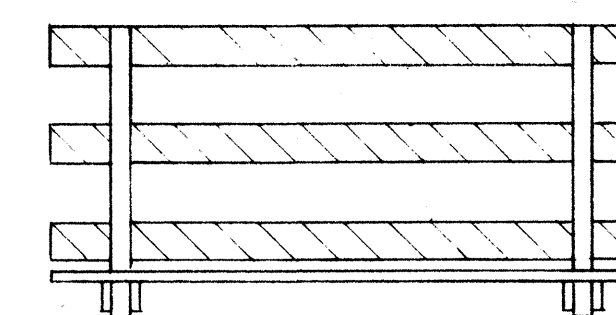


BACK FACE

BARRICADE STRIPING DETAILS

Not to Scale

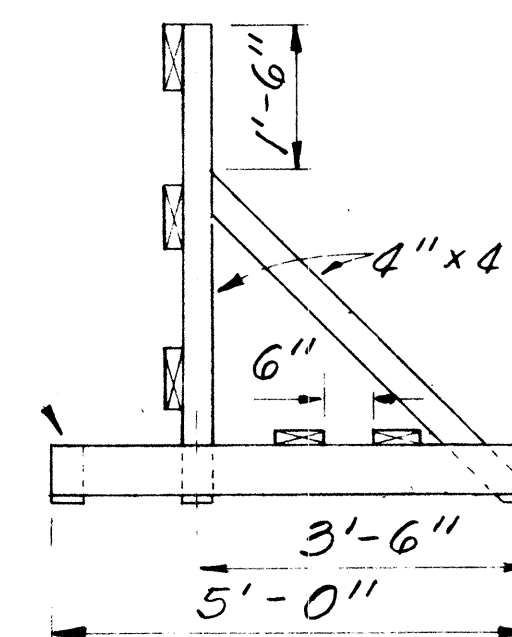

END VIEW

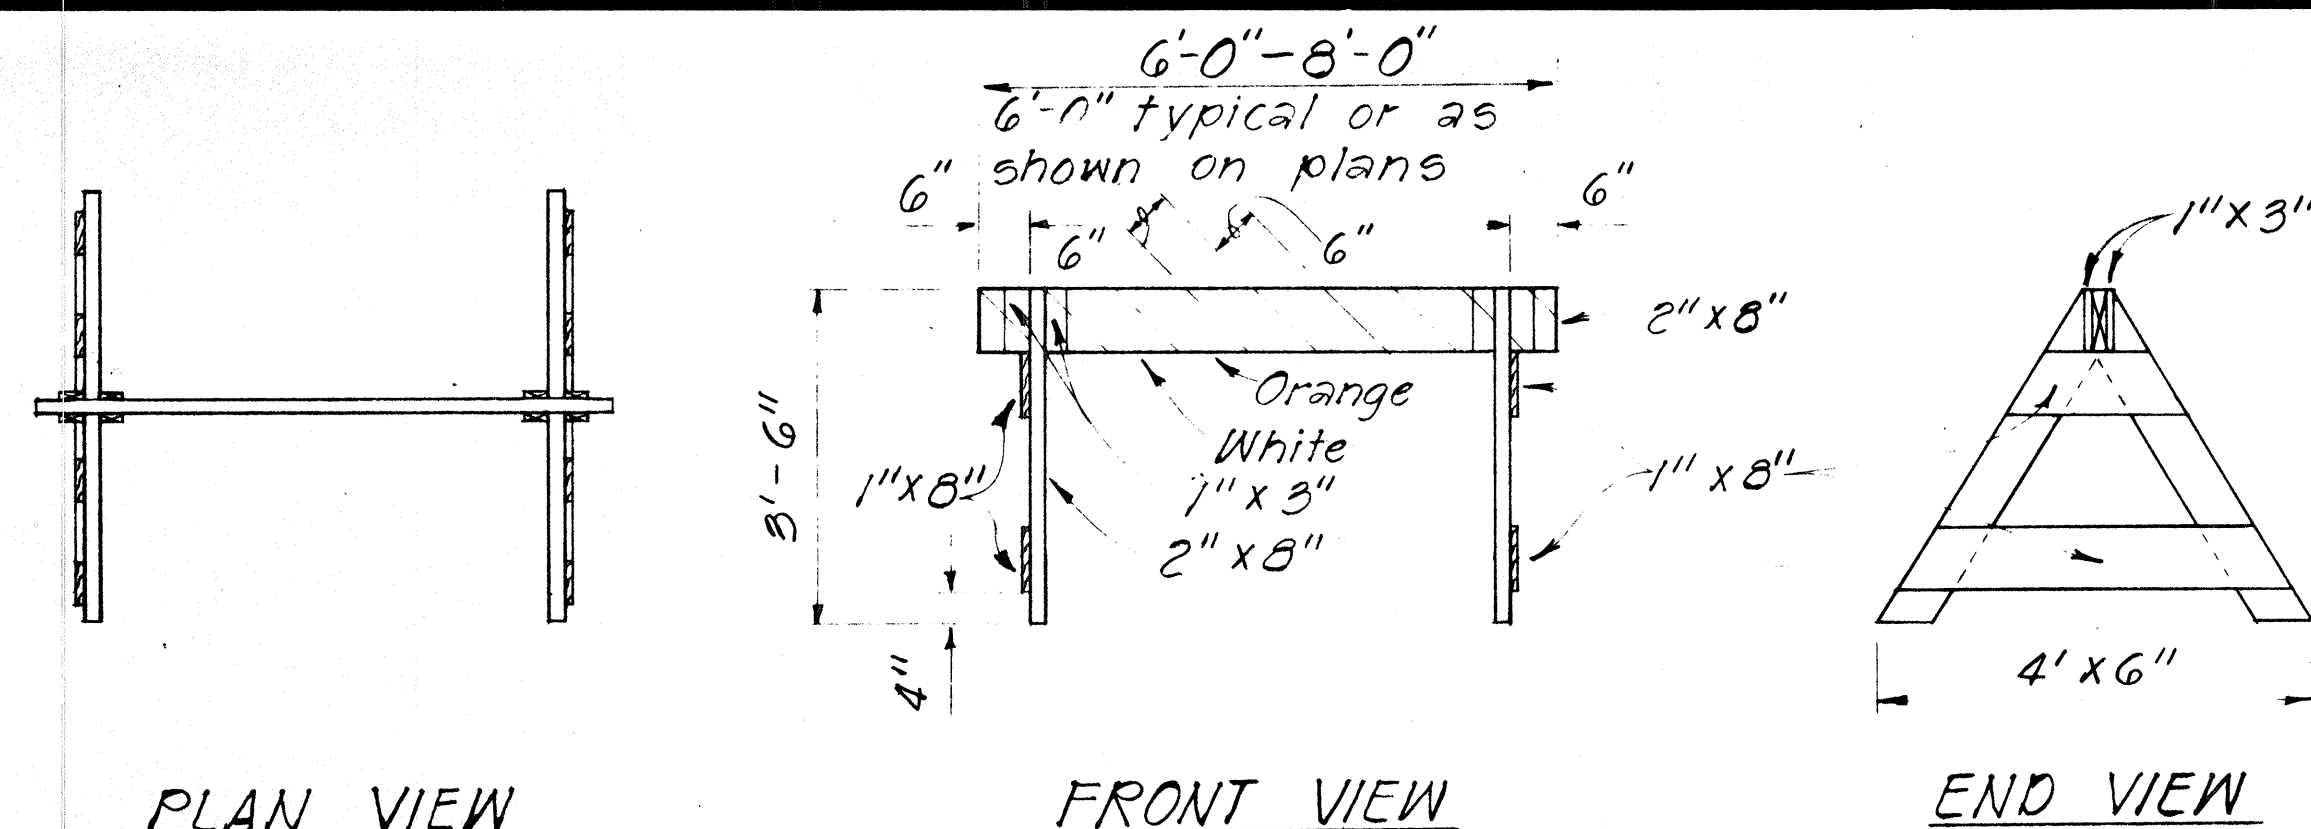


PLAN VIEW

FRONT VIEW

END VIEW

TYPE I BARRICADE

Scale: 1/2" = 1'-0"

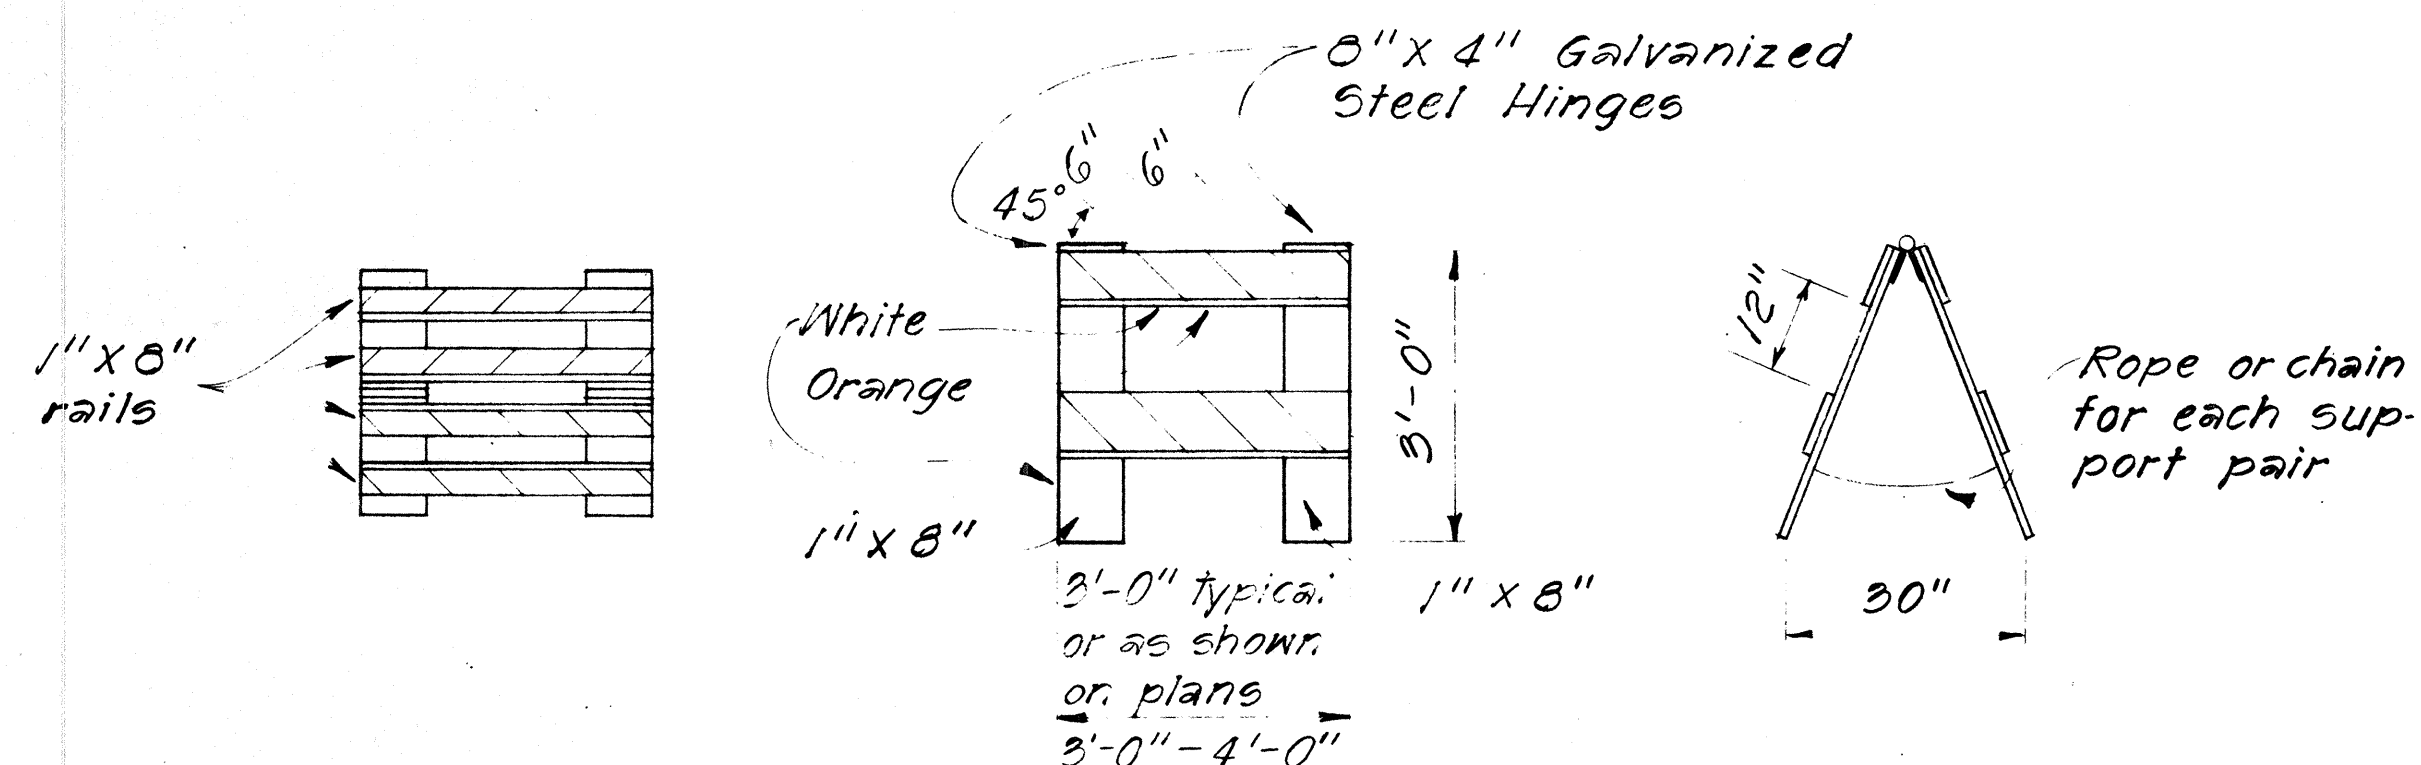


PLAN VIEW

FRONT VIEW


END VIEW

TYPE II BARRICADE

Scale: 1/2" = 1'-0"

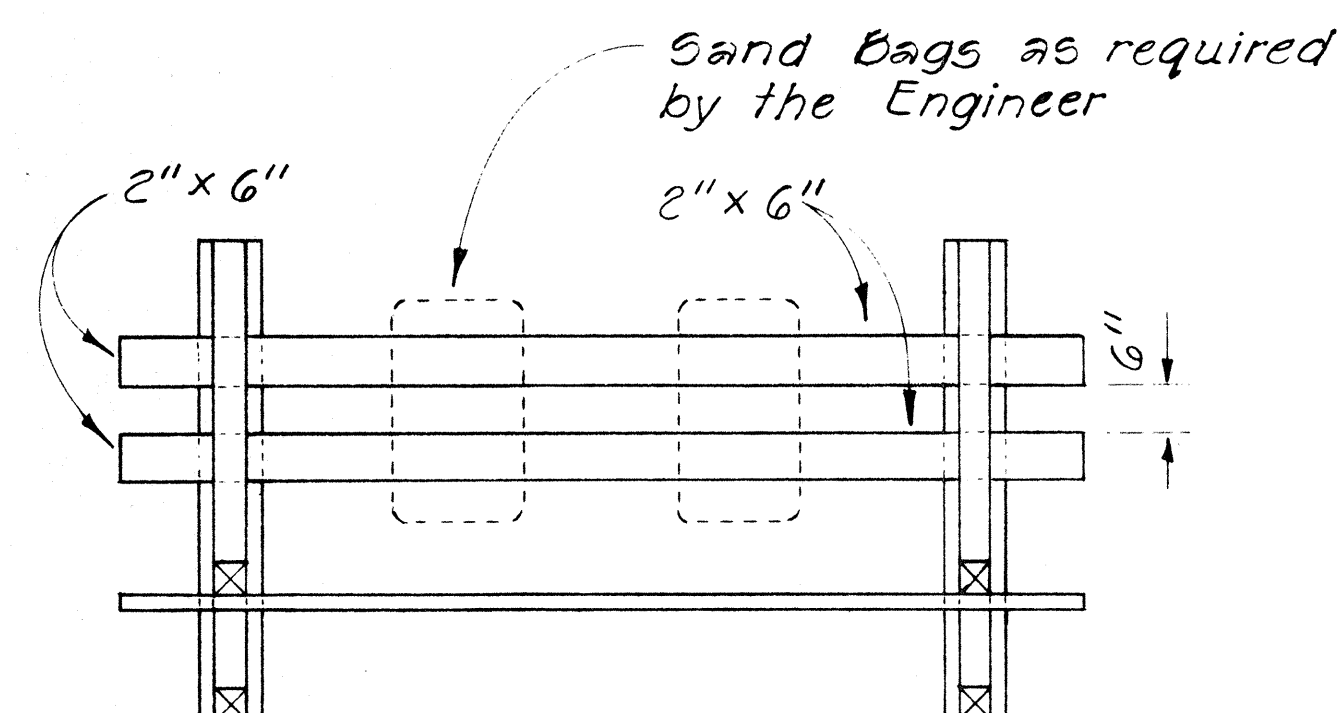

PLAN VIEW

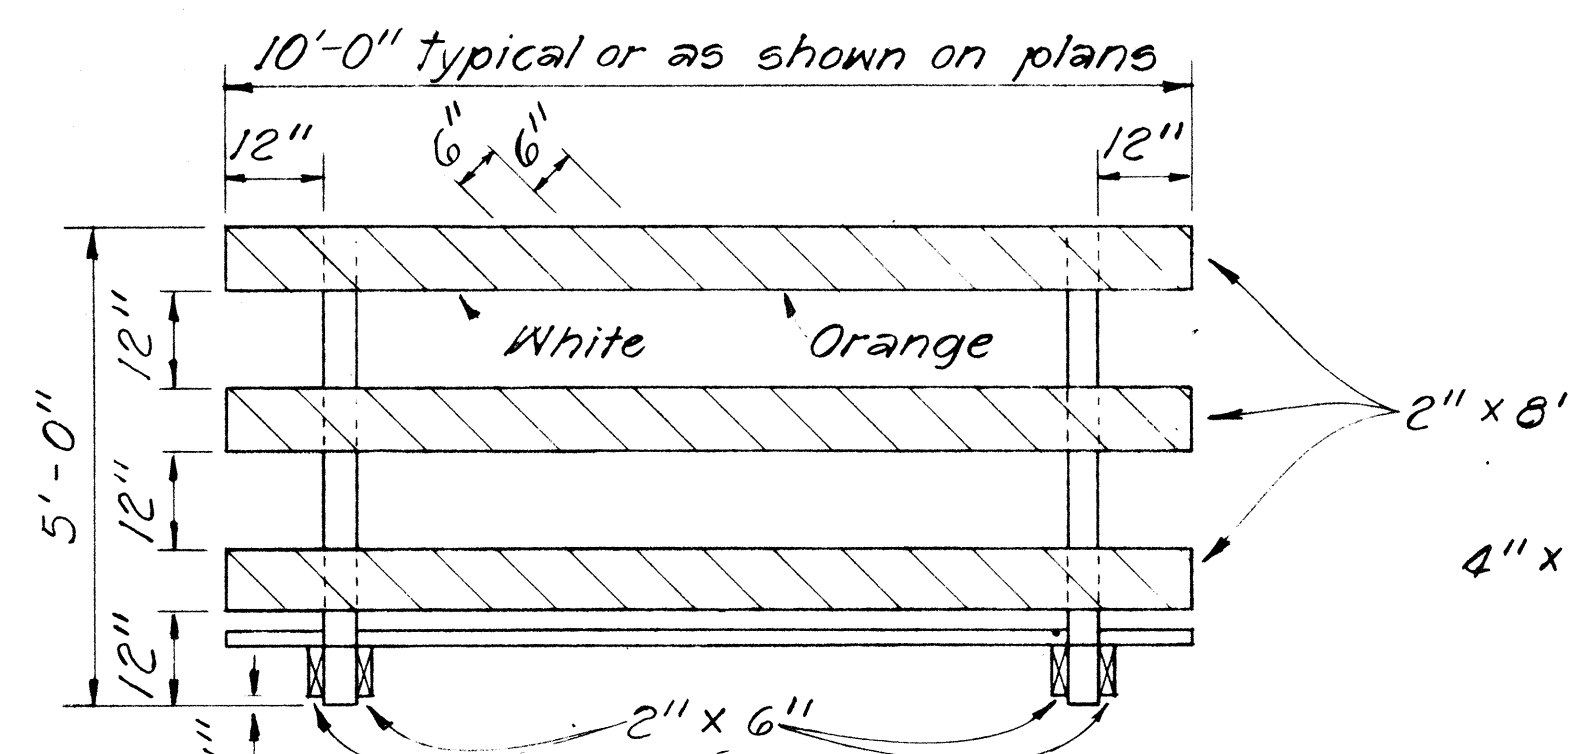

FRONT VIEW

TYPE III BARRICADE

Scale: 1/2" = 1'-0"


DATE	DESIGNED BY	CHECKED BY
PLANNED BY	NOTED BY	QUANTITIES BY
ORIGINAL	NOTE BOOK	NO.

STATE OF HAWAII DEPARTMENT OF TRANSPORTATION HIGHWAYS DIVISION
TYPICAL DETAILS
BARRICADES
SCALE: As Shown
SHEET NO. 1 OF 2 SHEETS


FED. ROAD DIST. NO.	STATE	PROJ. NO.	FISCAL YEAR	SHEET NO.	TOTAL SHEETS
HAWAII	HAW.	10G-01-75	1978	5	11

GENERAL NOTES


1. Barricade Type, Placement, and Arrangement shall be as shown on the Construction Plans.

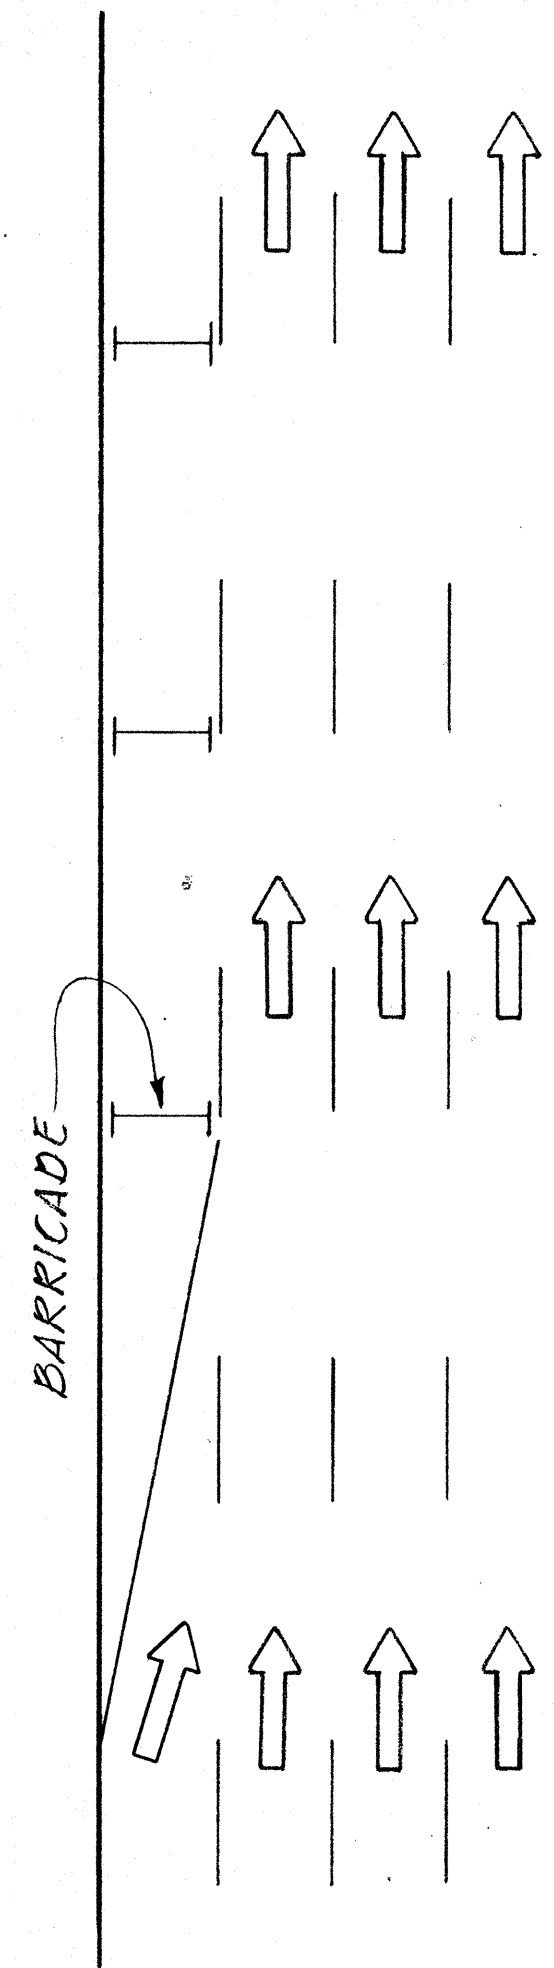



ROADWAY DELINEATION
TO THE RIGHT
NOT TO SCALE

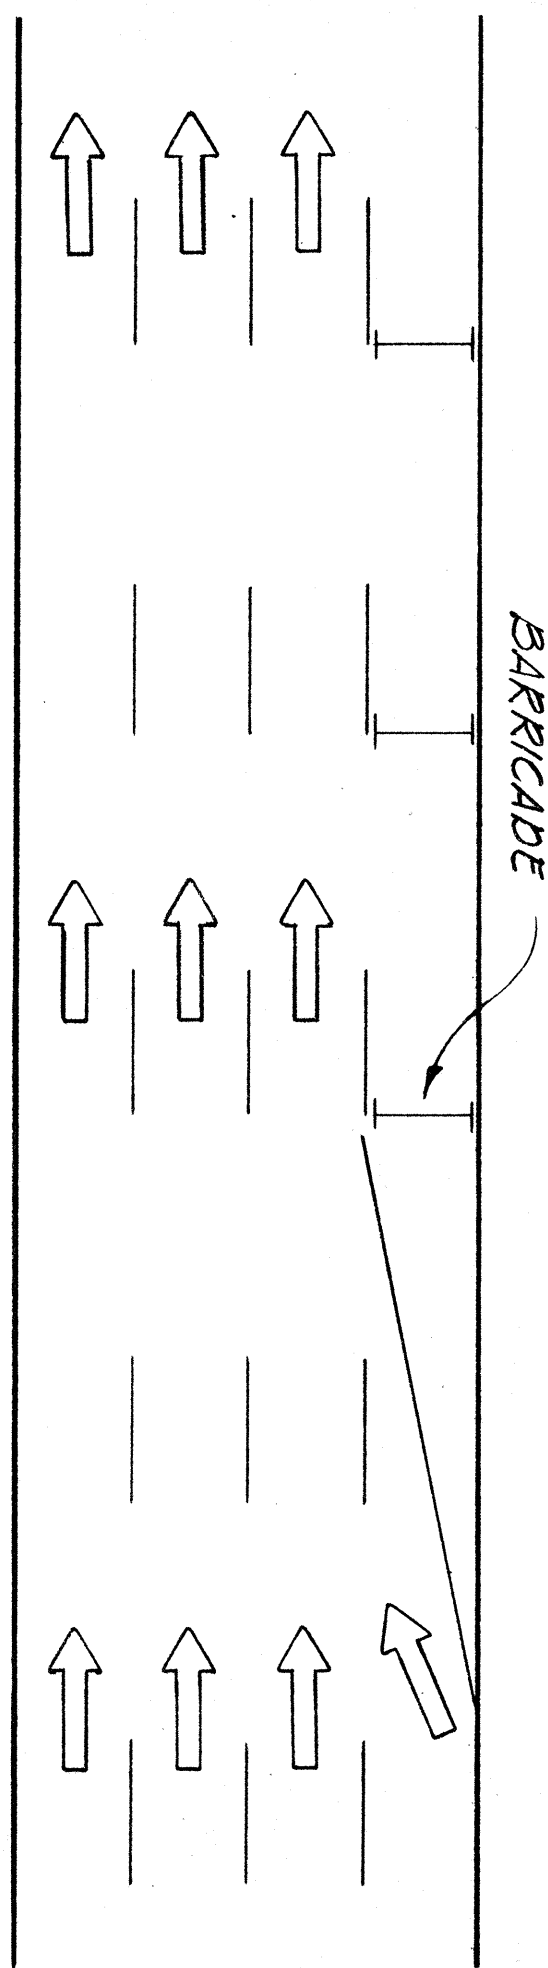


ROADWAY DELINEATION
TO THE LEFT
NOT TO SCALE

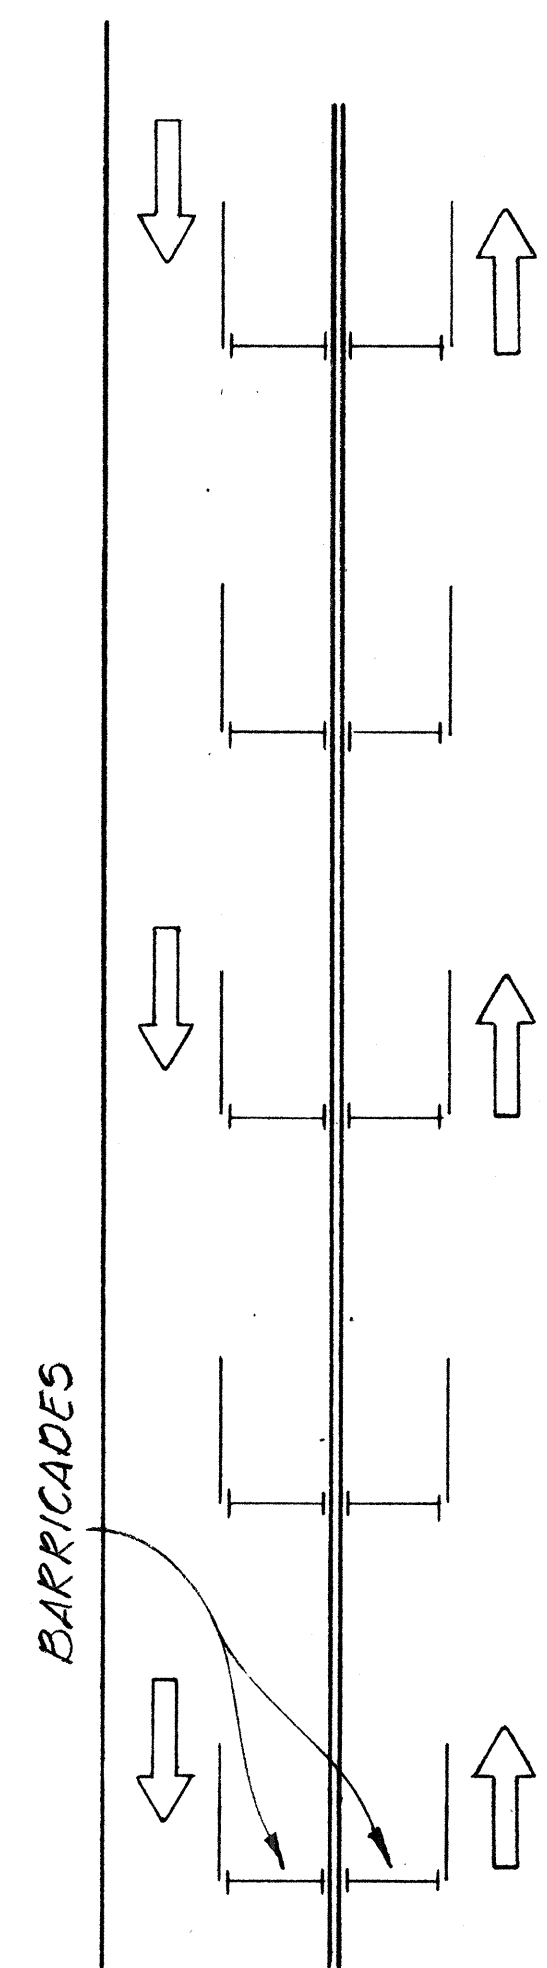

ROADWAY DELINEATION
FOR 2-WAY TRAFFIC
NOT TO SCALE

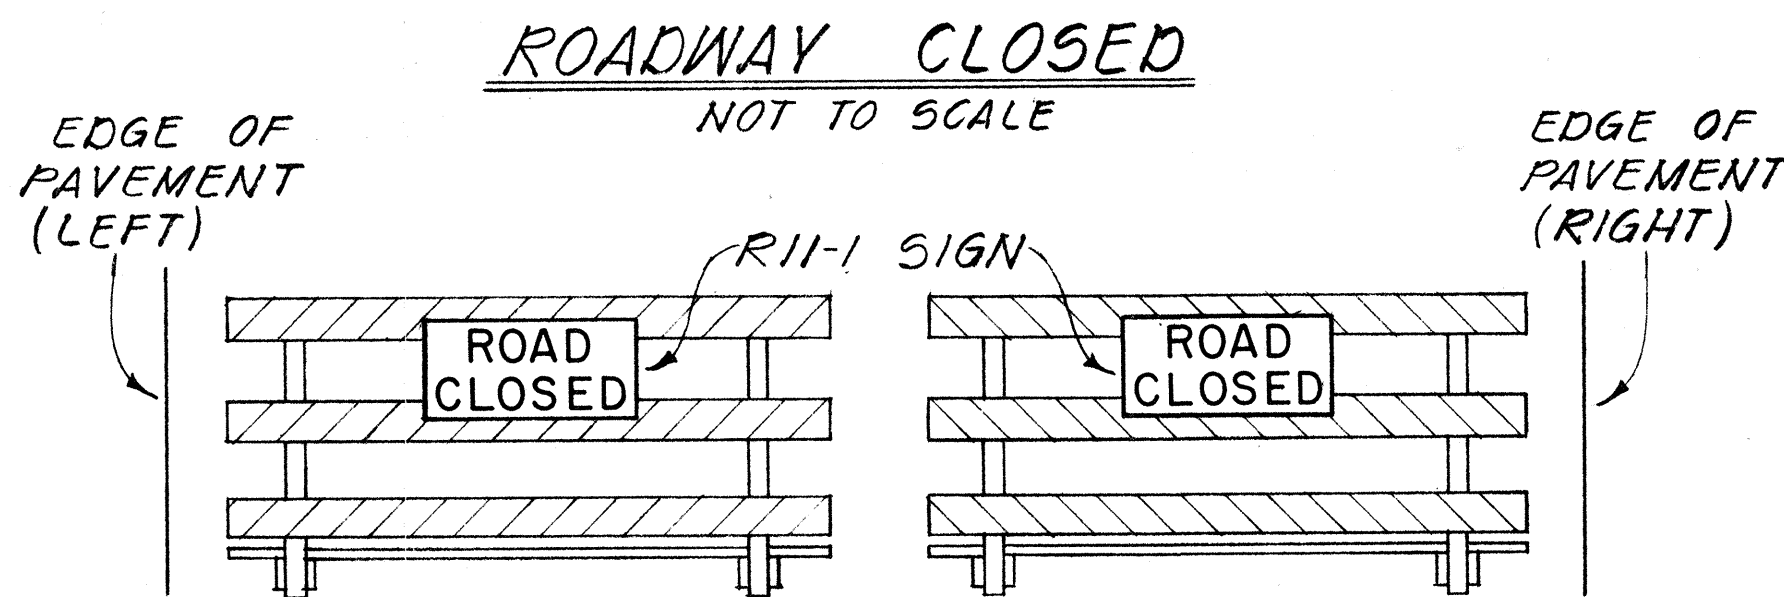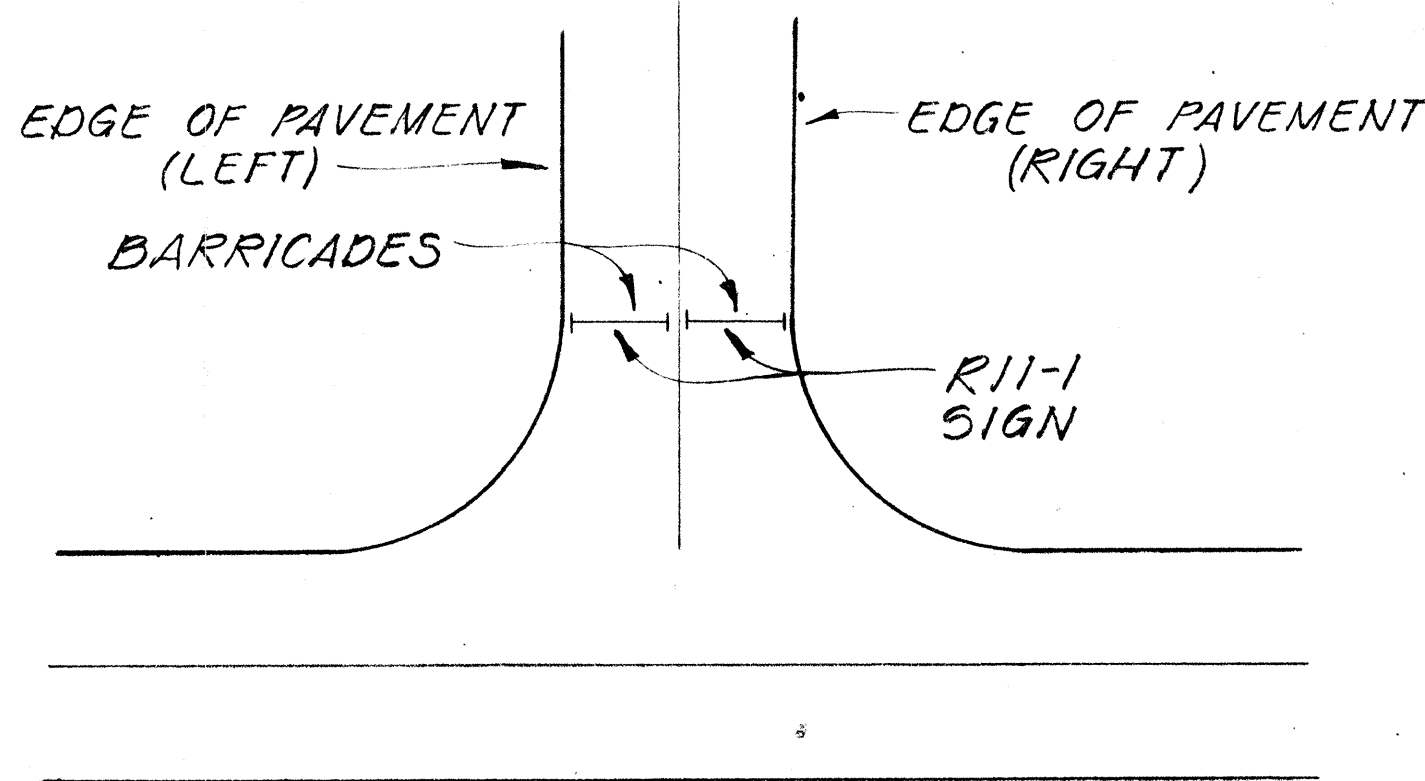


FRONT VIEW

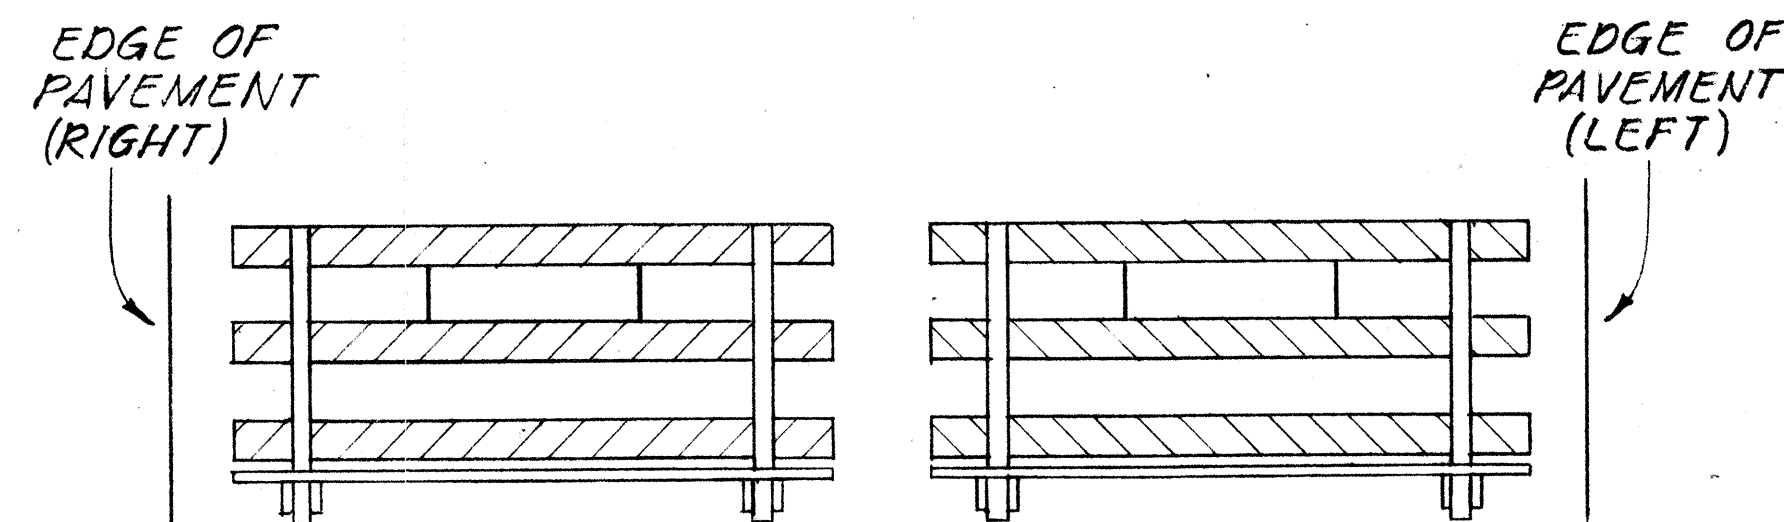


BACK VIEW


BARRICADE STRIPING
ARRANGEMENT
NOT TO SCALE

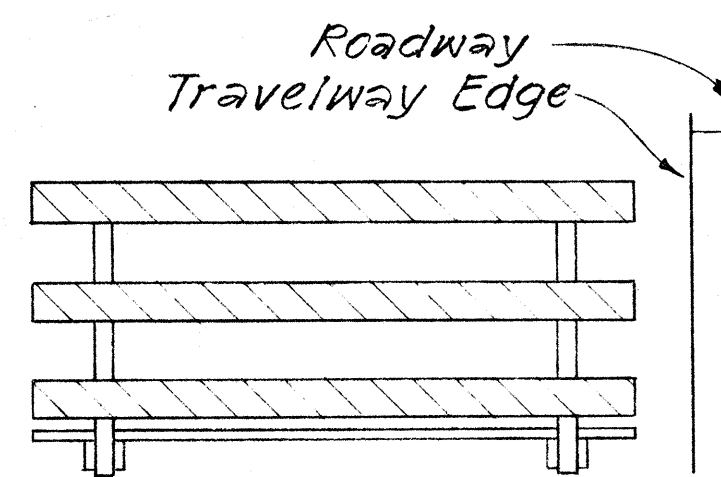


FRONT VIEW

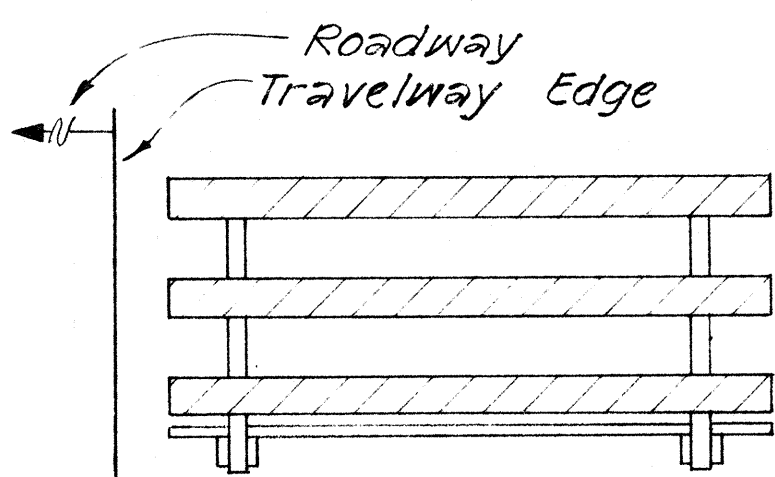

FRONT VIEW

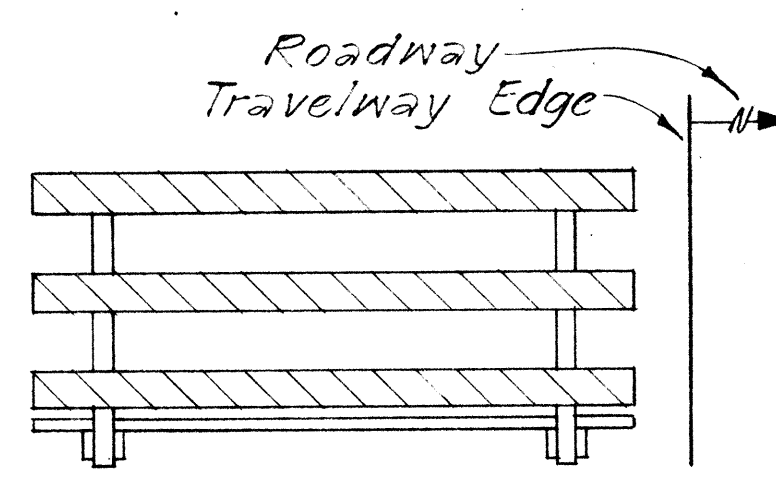


FRONT VIEW

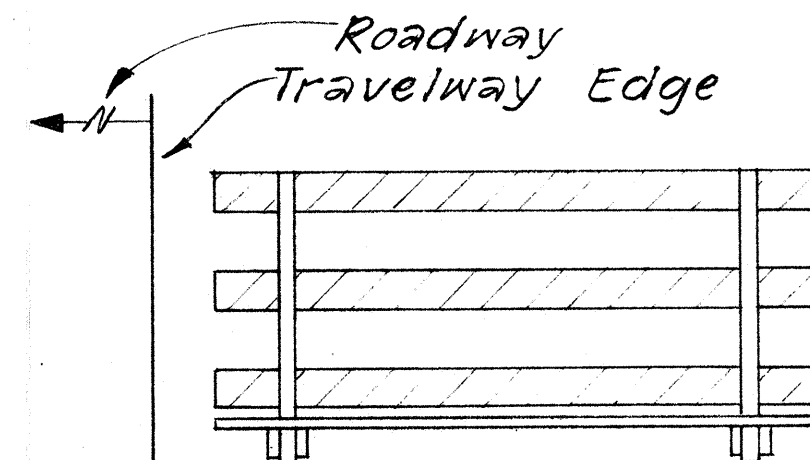


BACK VIEW

BARRICADE STRIPING
ARRANGEMENT
NOT TO SCALE

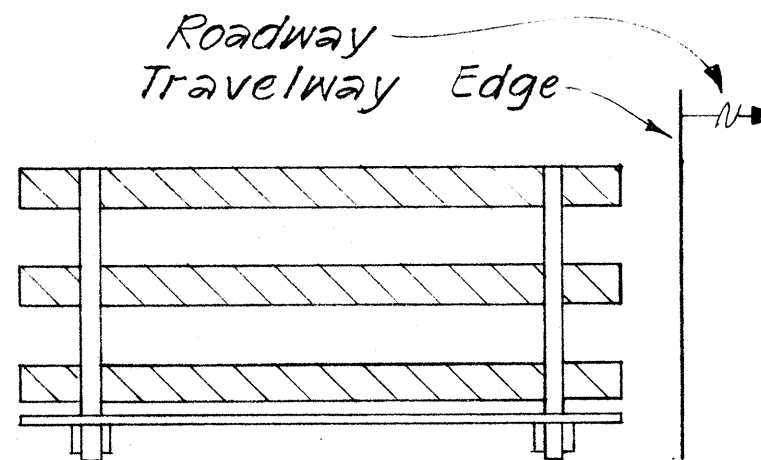

BACK VIEW

BARRICADE STRIPING
ARRANGEMENT
NOT TO SCALE

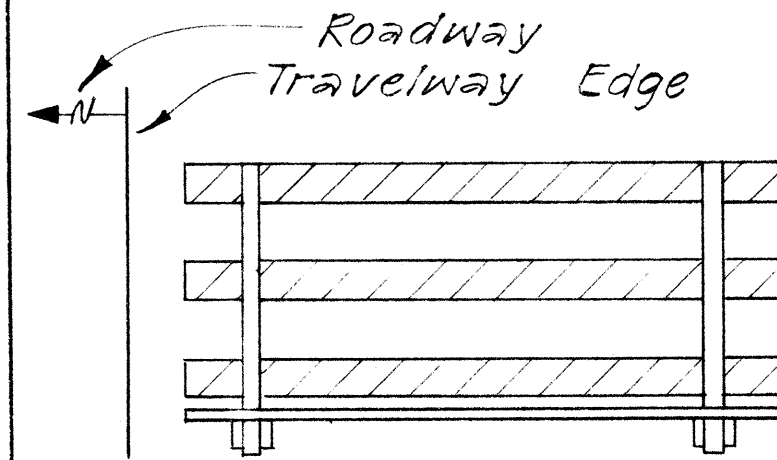

BACK VIEW

BARRICADE STRIPING
ARRANGEMENT
NOT TO SCALE

STATE OF HAWAII
DEPARTMENT OF TRANSPORTATION
HIGHWAYS DIVISION

TYPICAL DETAILS
BARRICADE STRIPING DETAILS

SHEET NO. 2 OF 2 SHEETS