



FLASHING YELLOW BEACON W/
WARNING SIGN
Not to Scale

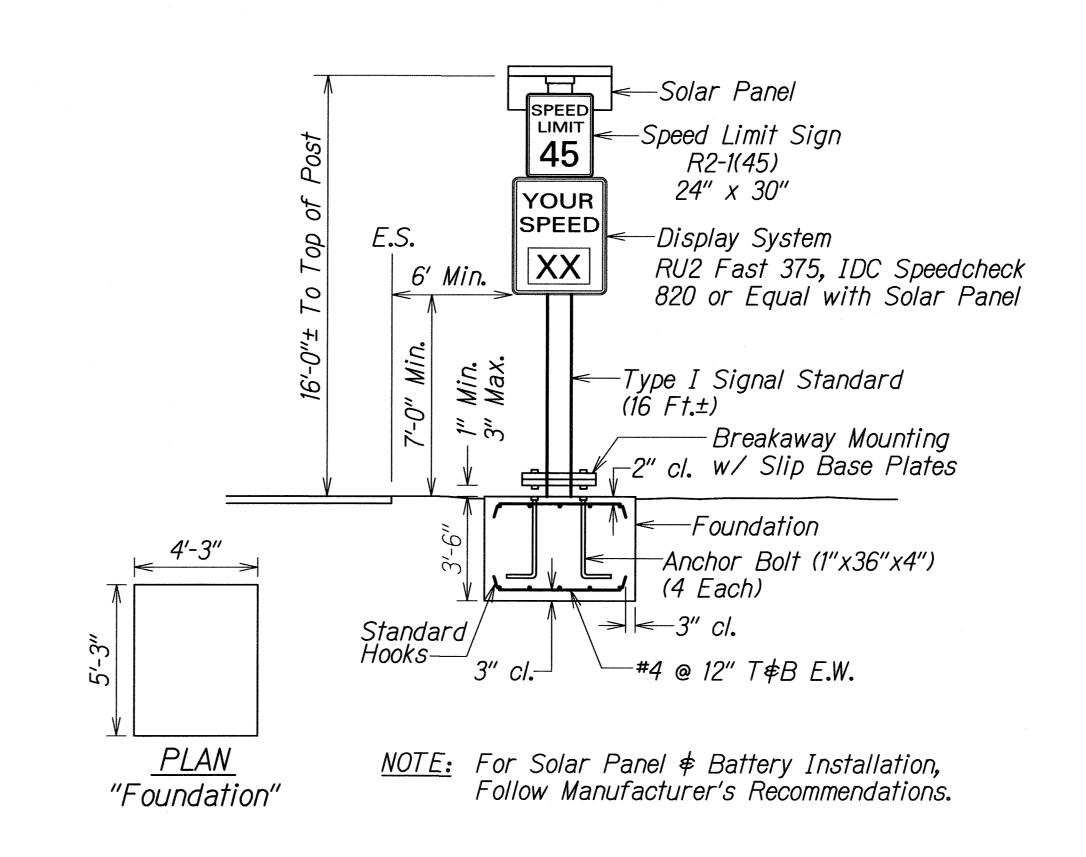

DRIVER FEEDBACK SPEED SIGN

Not to Scale

Note:

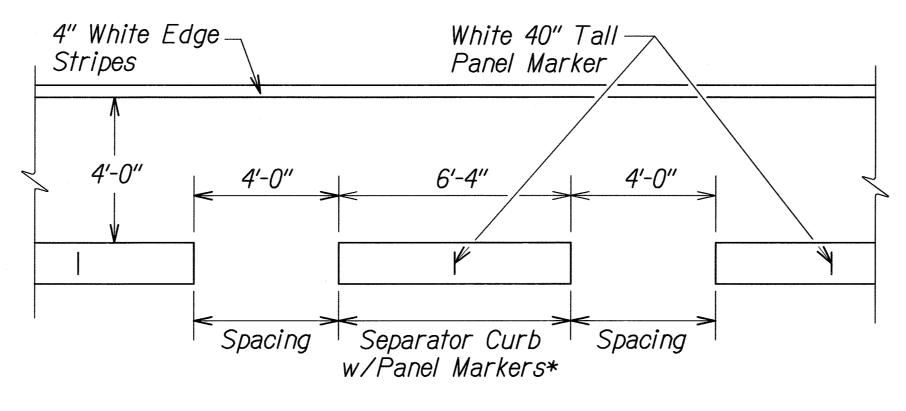

TYPICAL QWICK KURB SYSTEM

Not to Scale

Quick Kurb System or equivalent shall be NCHRP Report 350, TL-3 Compliant.

STATE OF HAWAII
DEPARTMENT OF TRANSPORTATION
HIGHWAYS DIVISION

MISCELLANEOUS DETAILS

HAWAII BELT ROAD

SAFETY IMPROVEMENTS
In the Vicinity of Papaikou Mill Road

Project No. 19J-01-10

Scale: NTS

Date: Nov., 2009

SHEET No. 1 OF 1 SHEETS

ADD. 19

