




FED. ROAD DIST. NO.	STATE	PROJ. NO.	FISCAL YEAR	SHEET NO.	TOTAL SHEETS
HAWAII	HAW.	19J-01-10	2010	ADD. 15	25

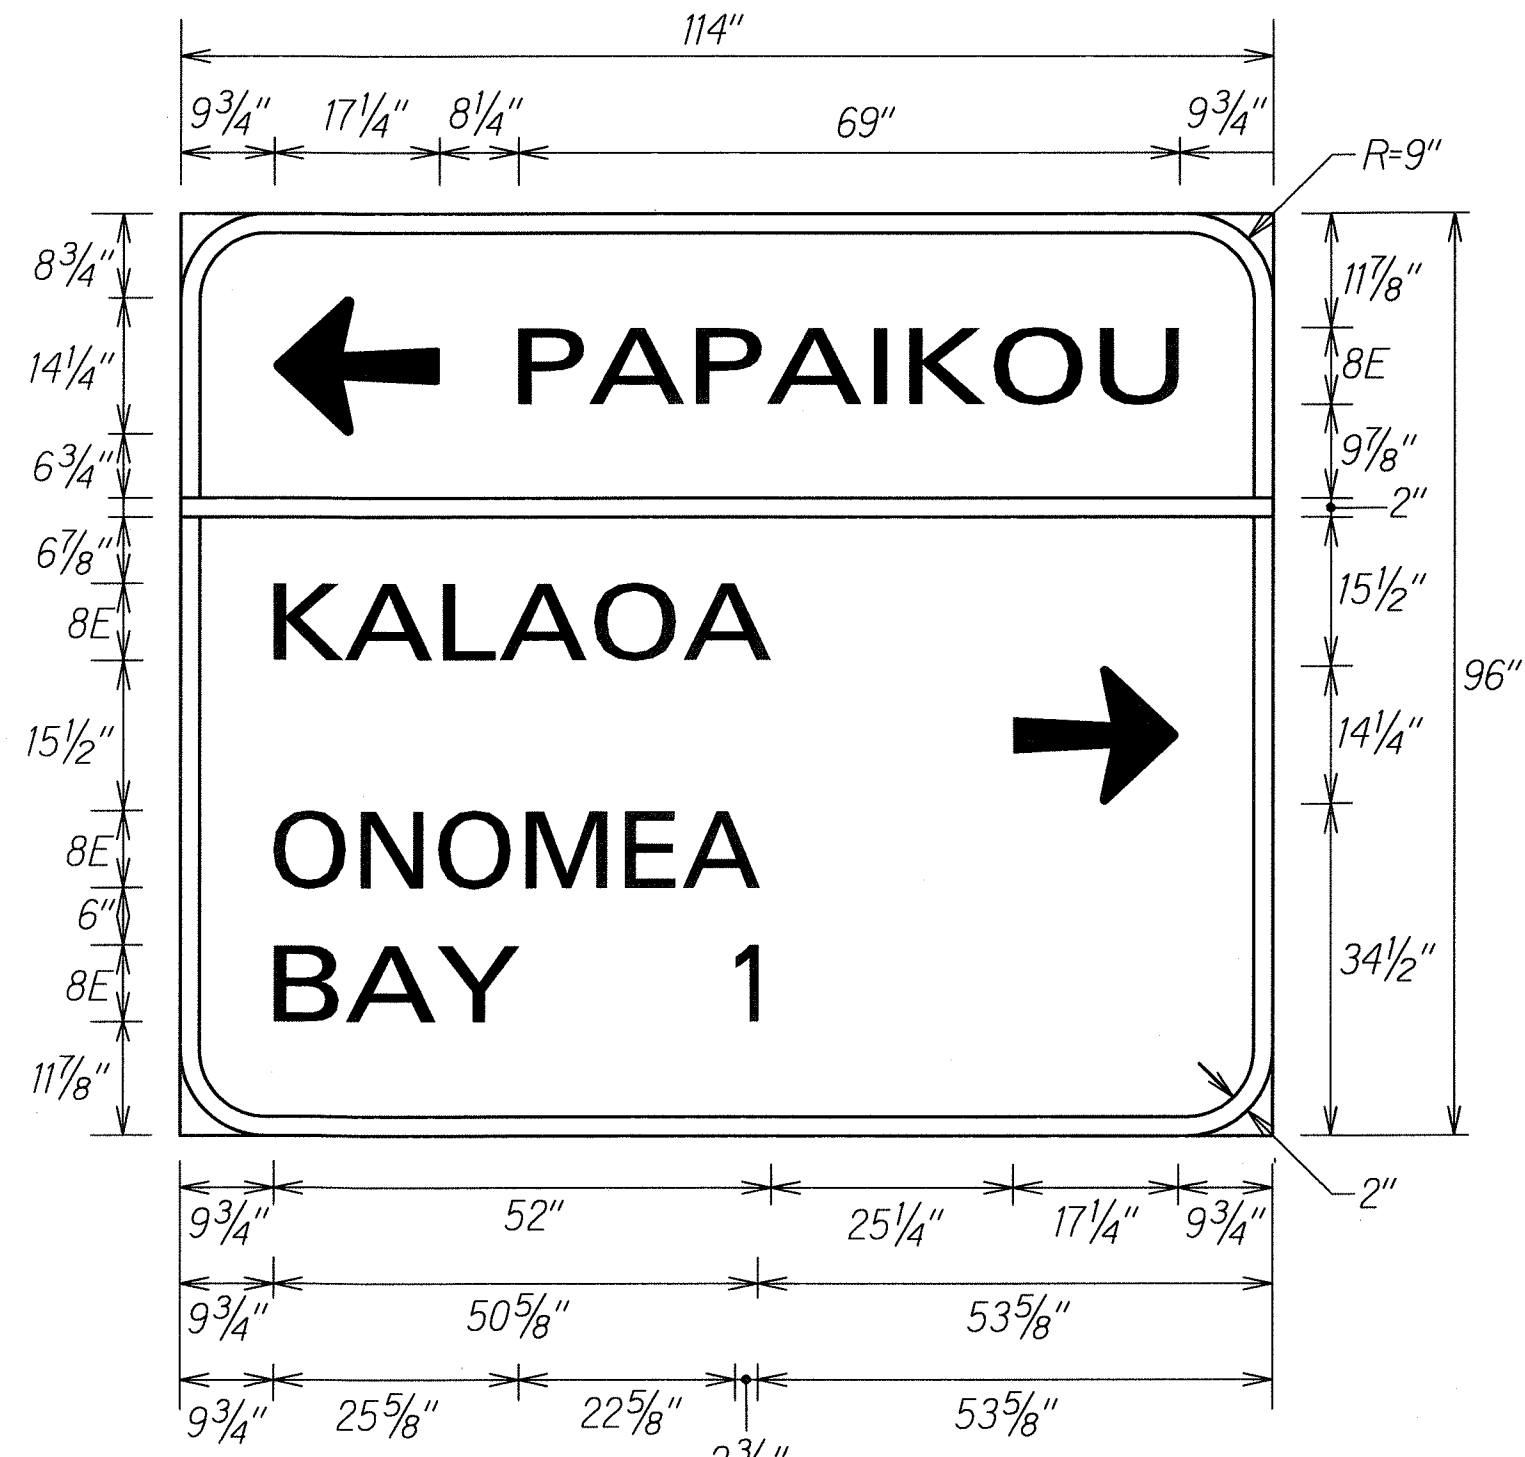


D1-2A

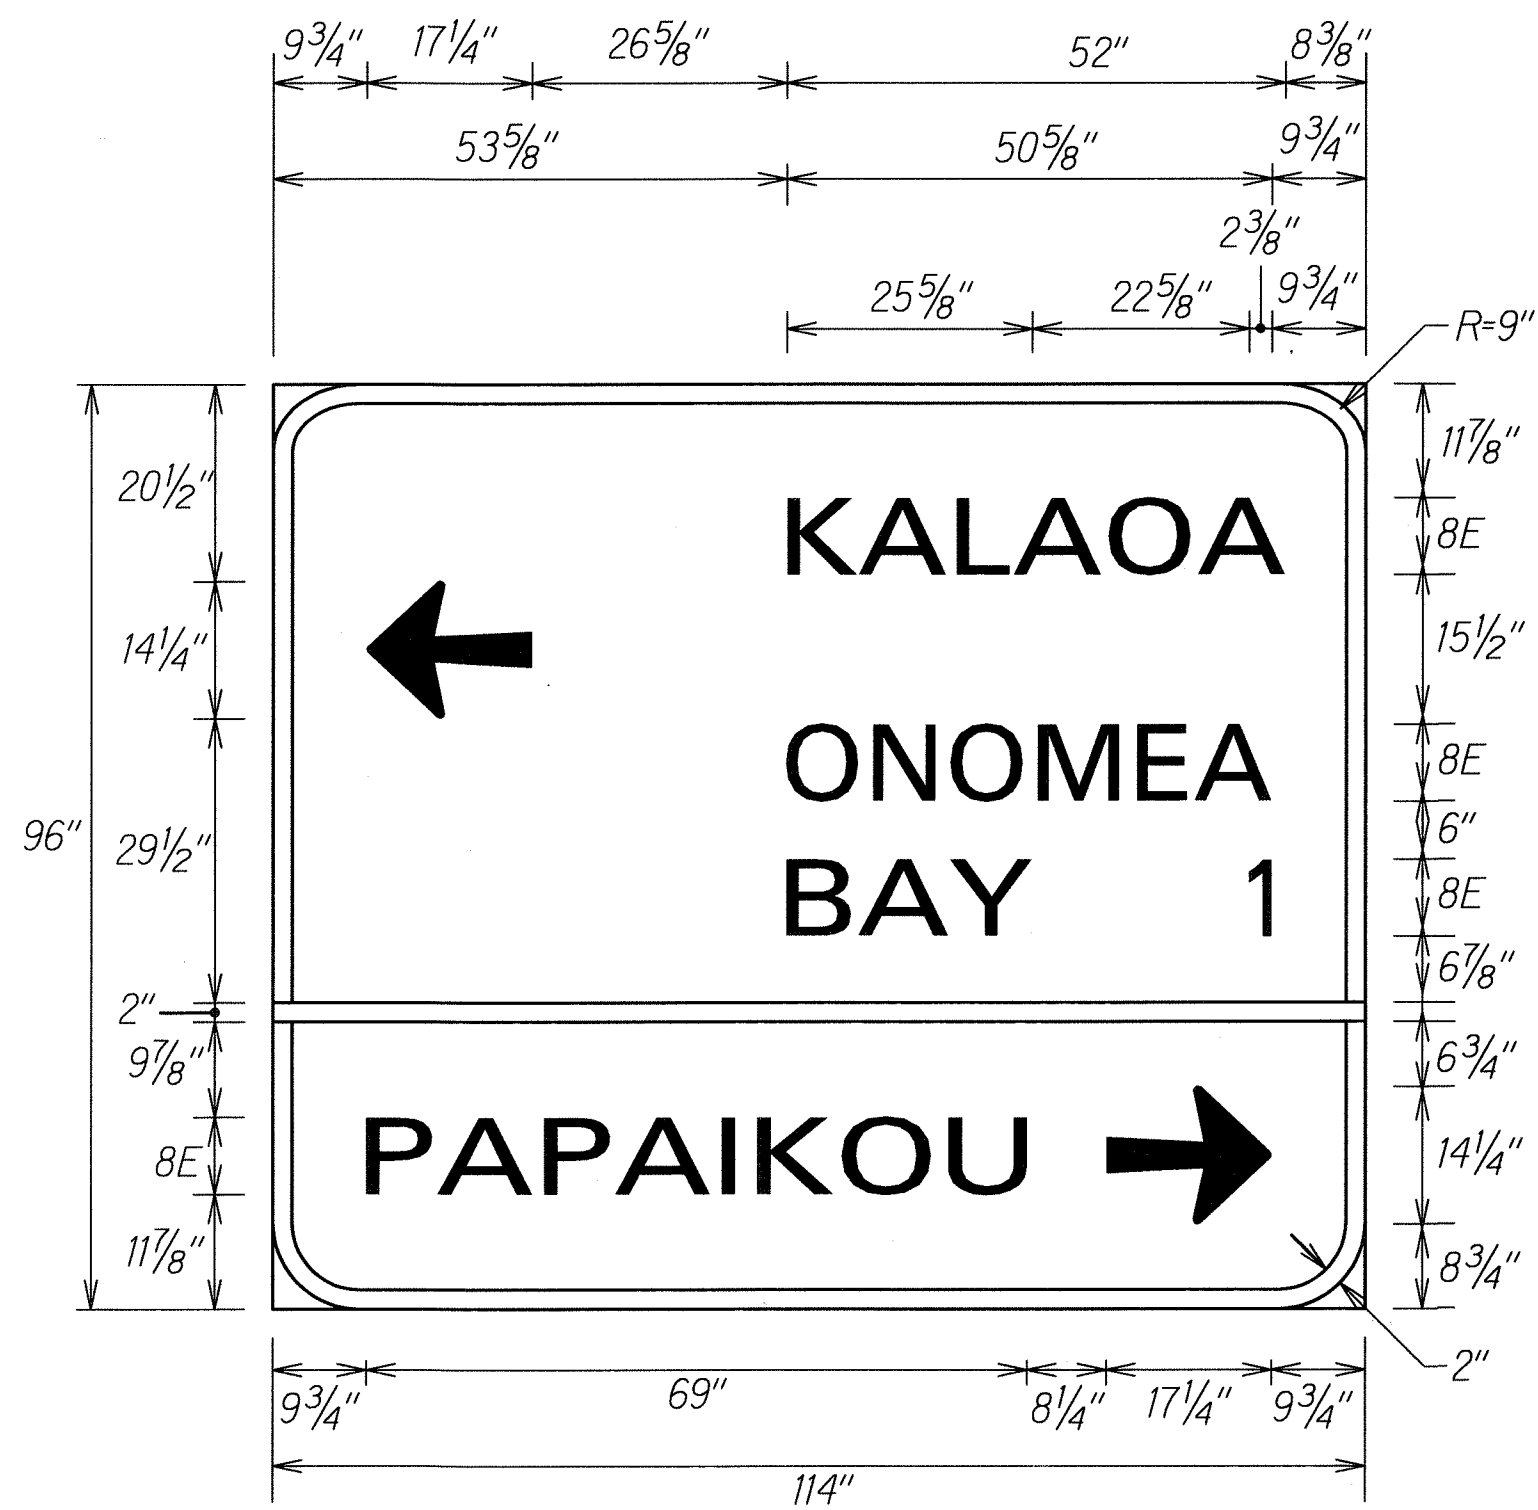

D1-2B

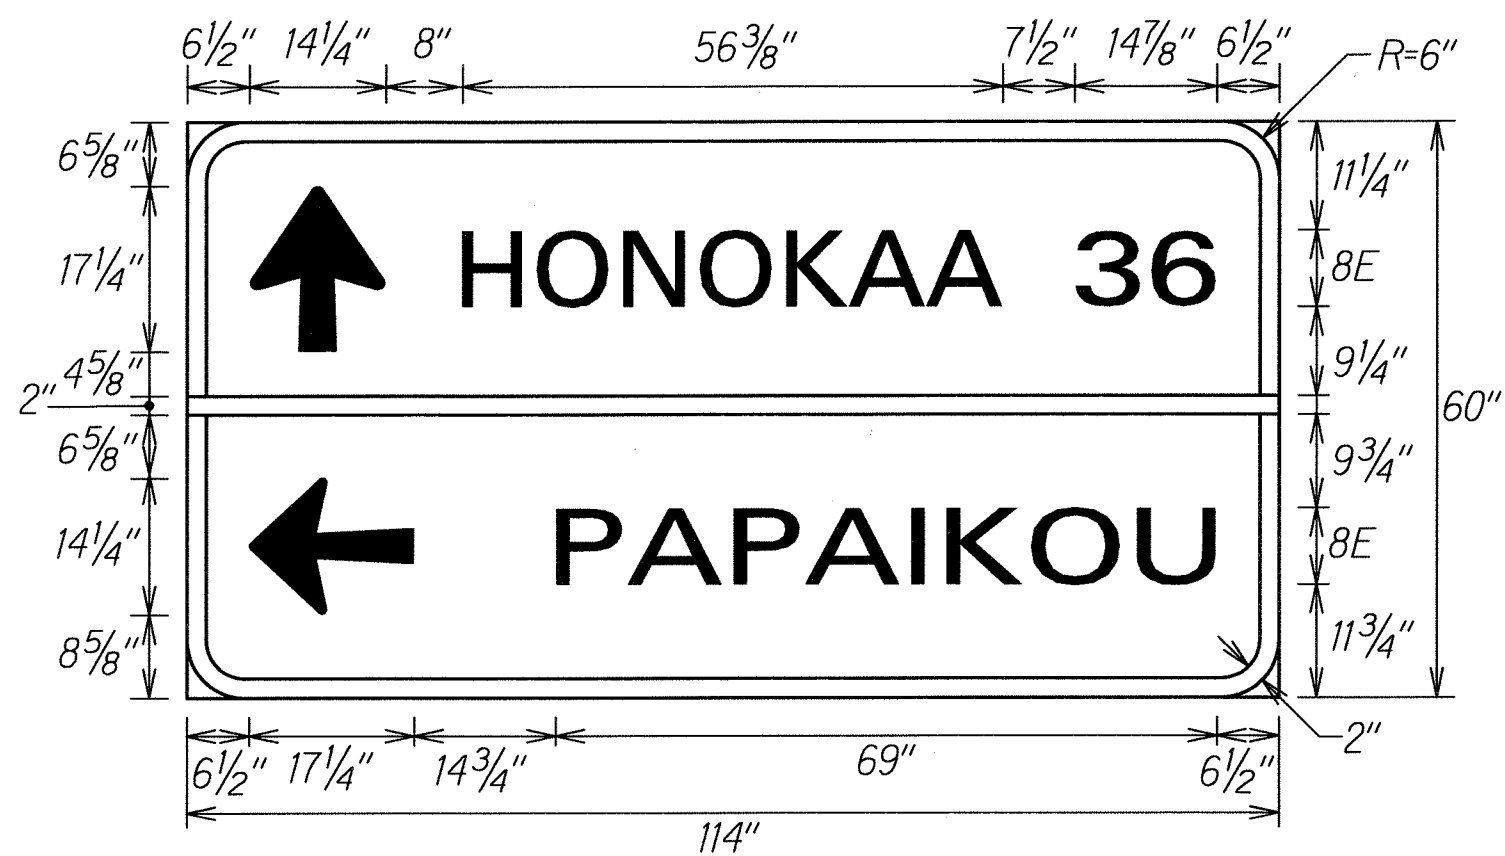


D1-2C

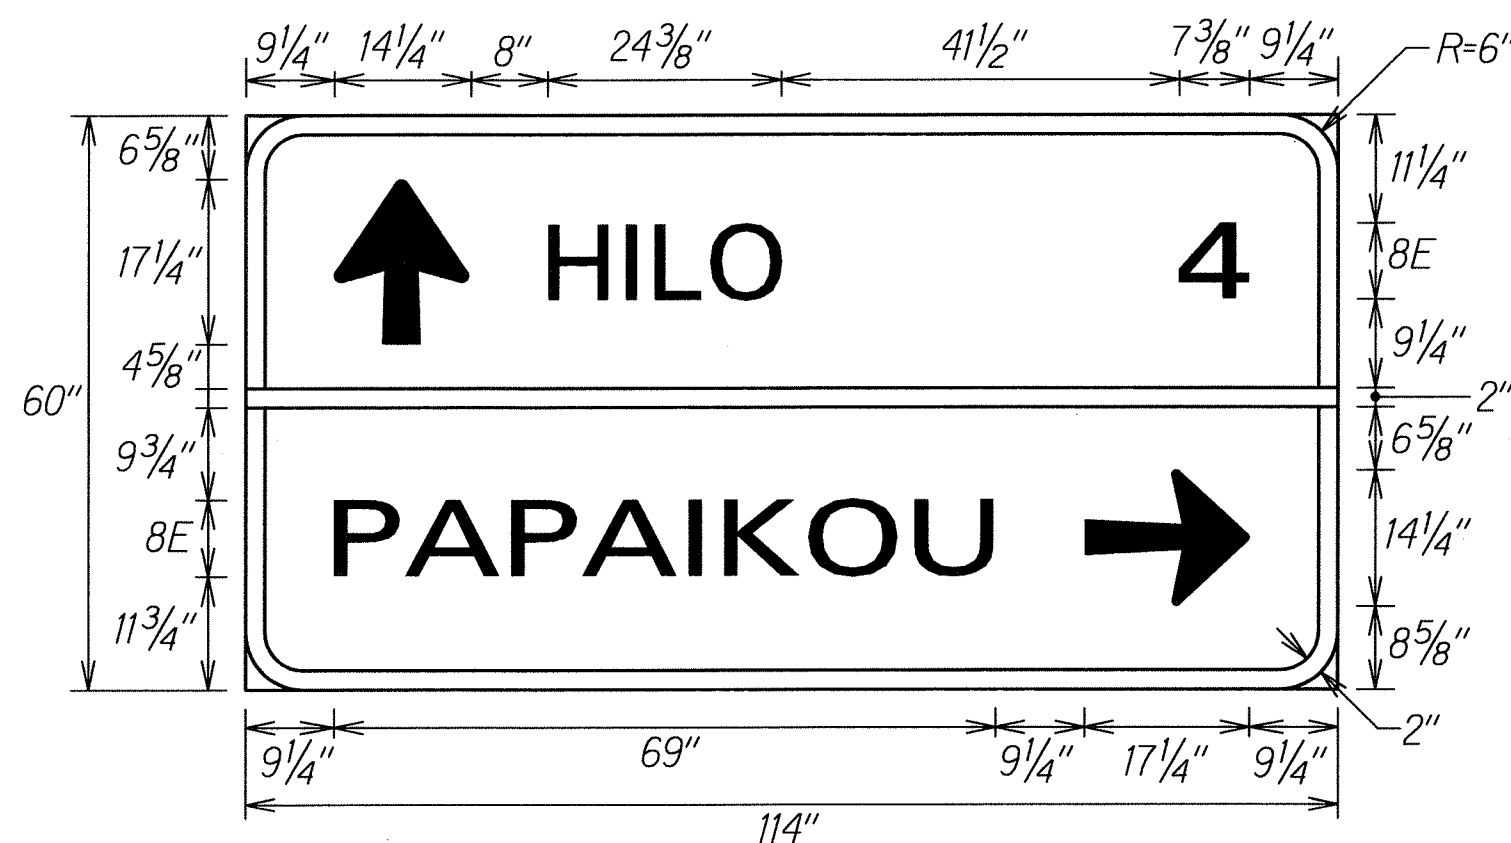


D1-2D


NOTES (D1-2A - D1-2D):
All signs shall be white on green,
standard arrow, Series E

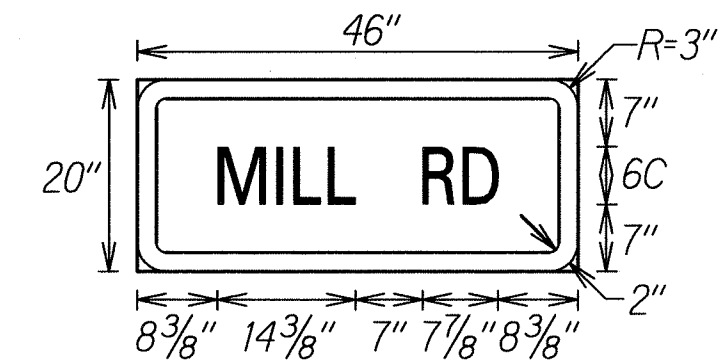


D3-2A

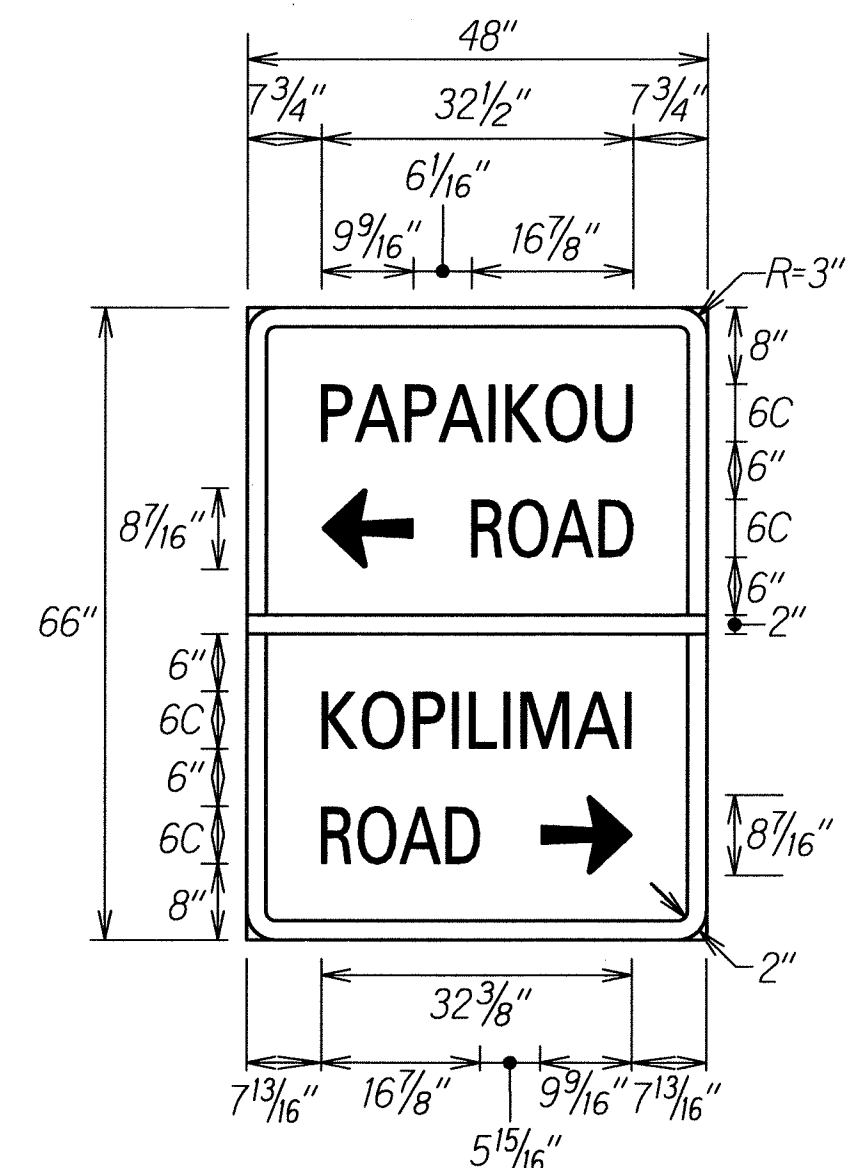

D3-2B

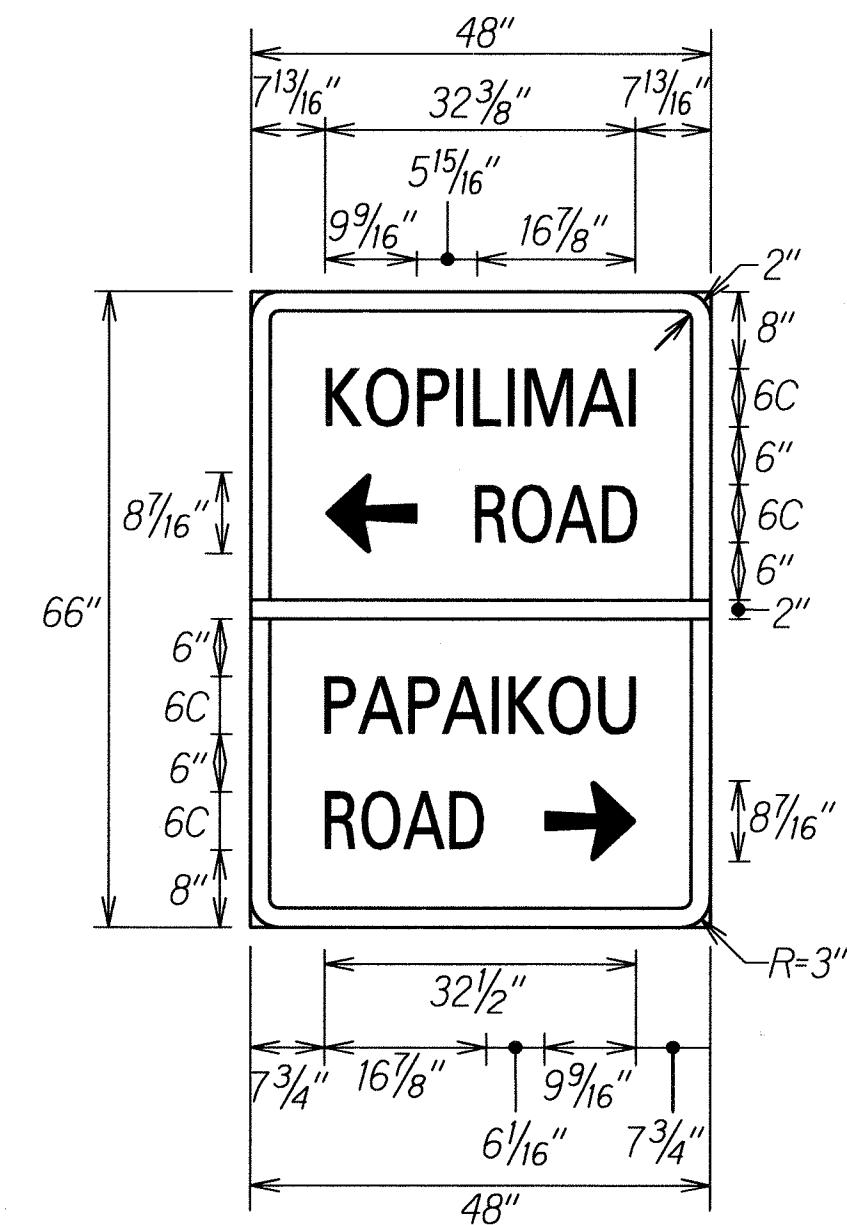

D3-2C

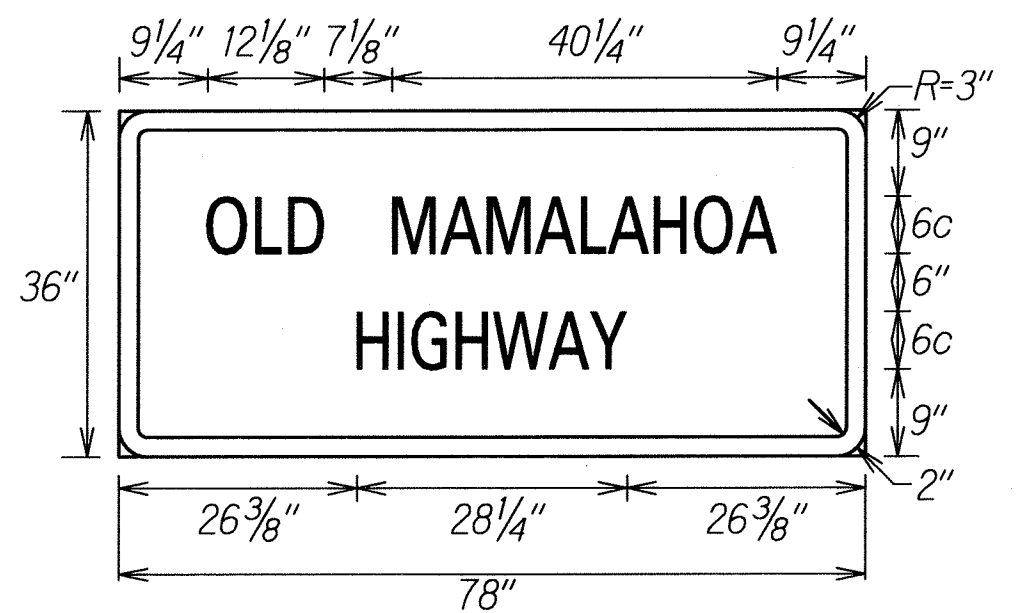

D3-2D

NOTES (D3-2A - D3-2D):
All signs shall be white on green,
standard arrow, Series C

SURVEY PLOTTED BY	DATE
DESIGNED BY	
TRACED BY	
NOTED BY	
QUANTITIES BY	
CHECKED BY	

STATE OF HAWAII
DEPARTMENT OF TRANSPORTATION
HIGHWAYS DIVISION

SIGN DETAILS

HAWAII BELT ROAD

SAFETY IMPROVEMENTS


In the Vicinity of Papaikou Mill Road

Project No. 19J-01-10

Scale: Not to Scale Date: Nov., 2009



SHEET No. 1 OF 1 SHEETS

FED. ROAD DIST. NO.	STATE	PROJ. NO.	FISCAL YEAR	SHEET NO.	TOTAL SHEETS
HAWAII	HAW.	19J-01-10	2010	16	25

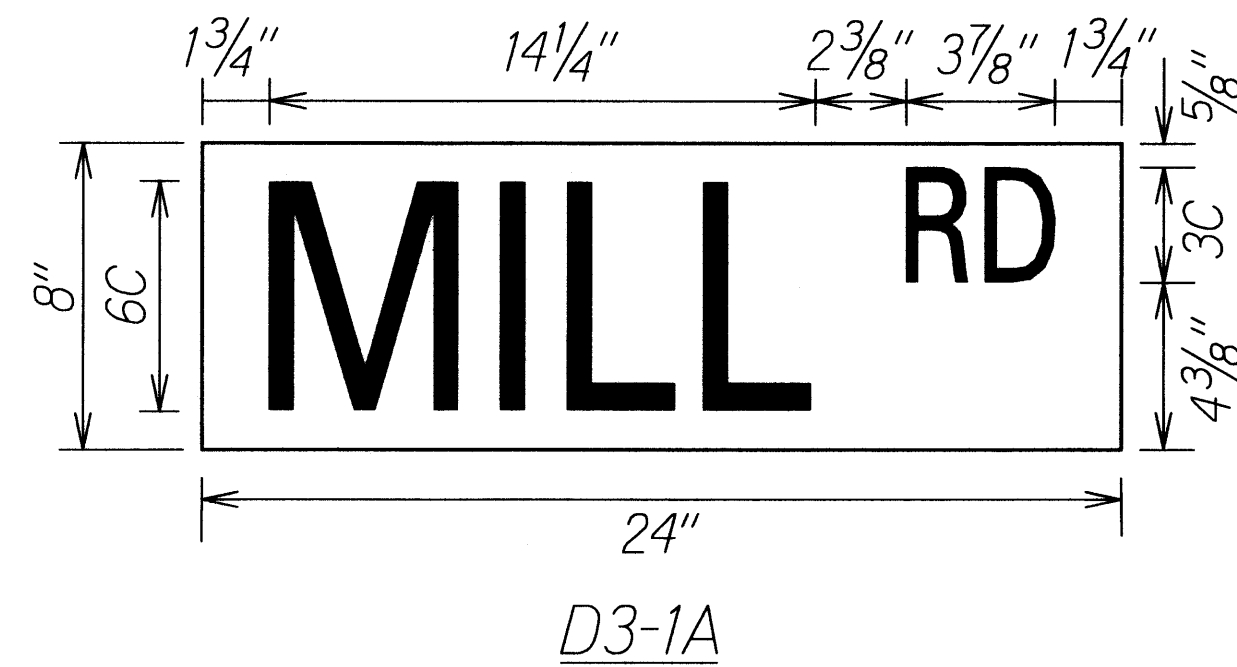

NOTES FOR STREET NAME SIGN DETAILS:

Street name sign shall be installed on regulatory sign (Stop sign) and shall conform to Standard Detail Plan T-11 of the "Standard Details for Public Works Construction". Street name plate shall be Scotchlite Reflective Sheeting No. 3277, green, wide angle, flat top or approved equal. Letters shall be 4" Silver Scotchlite No. 3270, or approved equal. Street name sign shall be made on both faces of the plate.

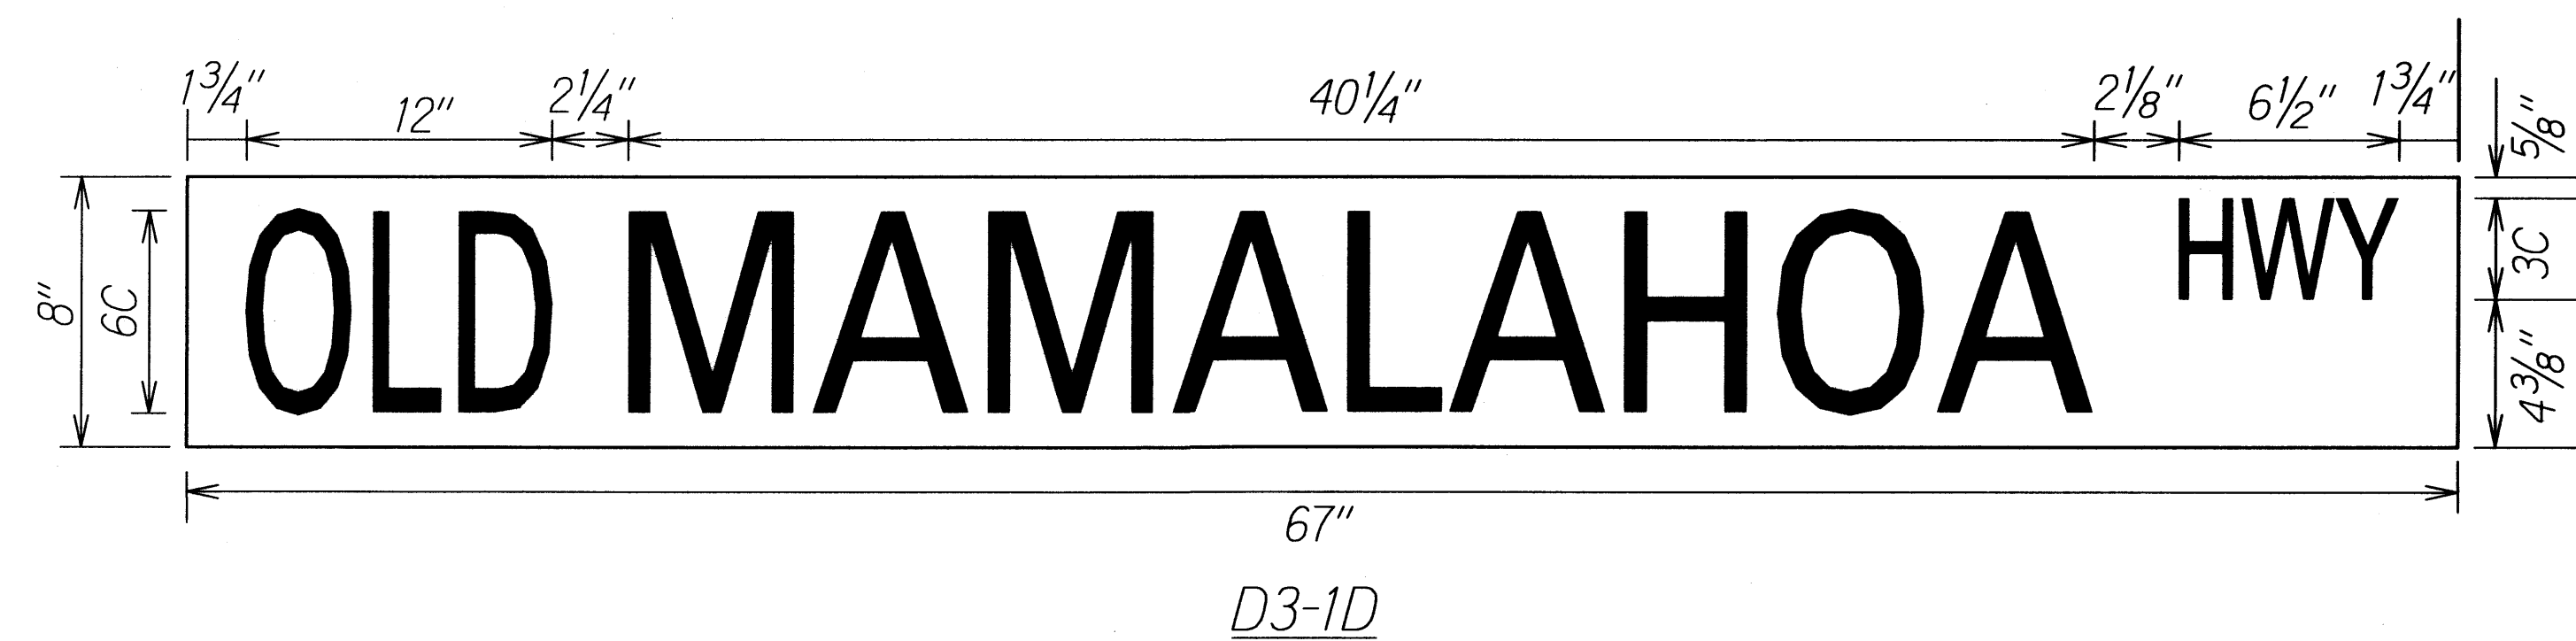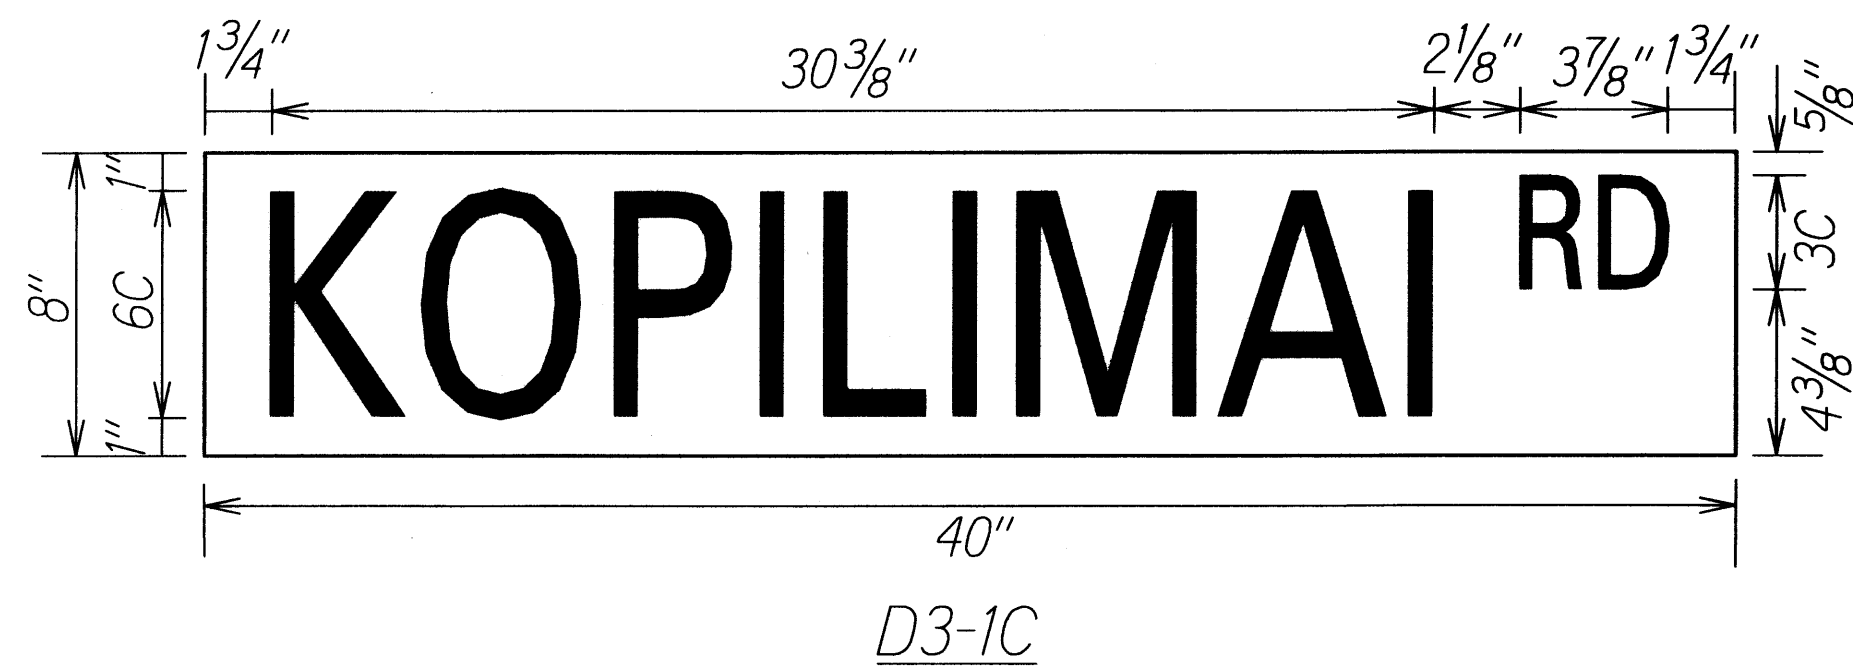

ORIGINAL PLAN	SURVEY PLOTTED BY	DATE
NOTE BOOK	DRAWN BY	X
101	TRACED BY	Y
101	QUANTITIES BY	
101	CHECKED BY	

STATE OF HAWAII
DEPARTMENT OF TRANSPORTATION
HIGHWAYS DIVISION
SIGN DETAILS
HAWAII BELT ROAD
SAFETY IMPROVEMENTS
In the Vicinity of Papaikou Mill Road
Project No. 19J-01-10
Scale: Not to Scale Date: Nov., 2009
SHEET No. 2 OF 2 SHEETS