




FED. ROAD DIST. NO.	STATE	FEDERAL AID PROJ. NO.	FISCAL YEAR	SHEET NO.	TOTAL SHEETS
HAWAII	HAW.	BR-019-2(072)	2024	10	84

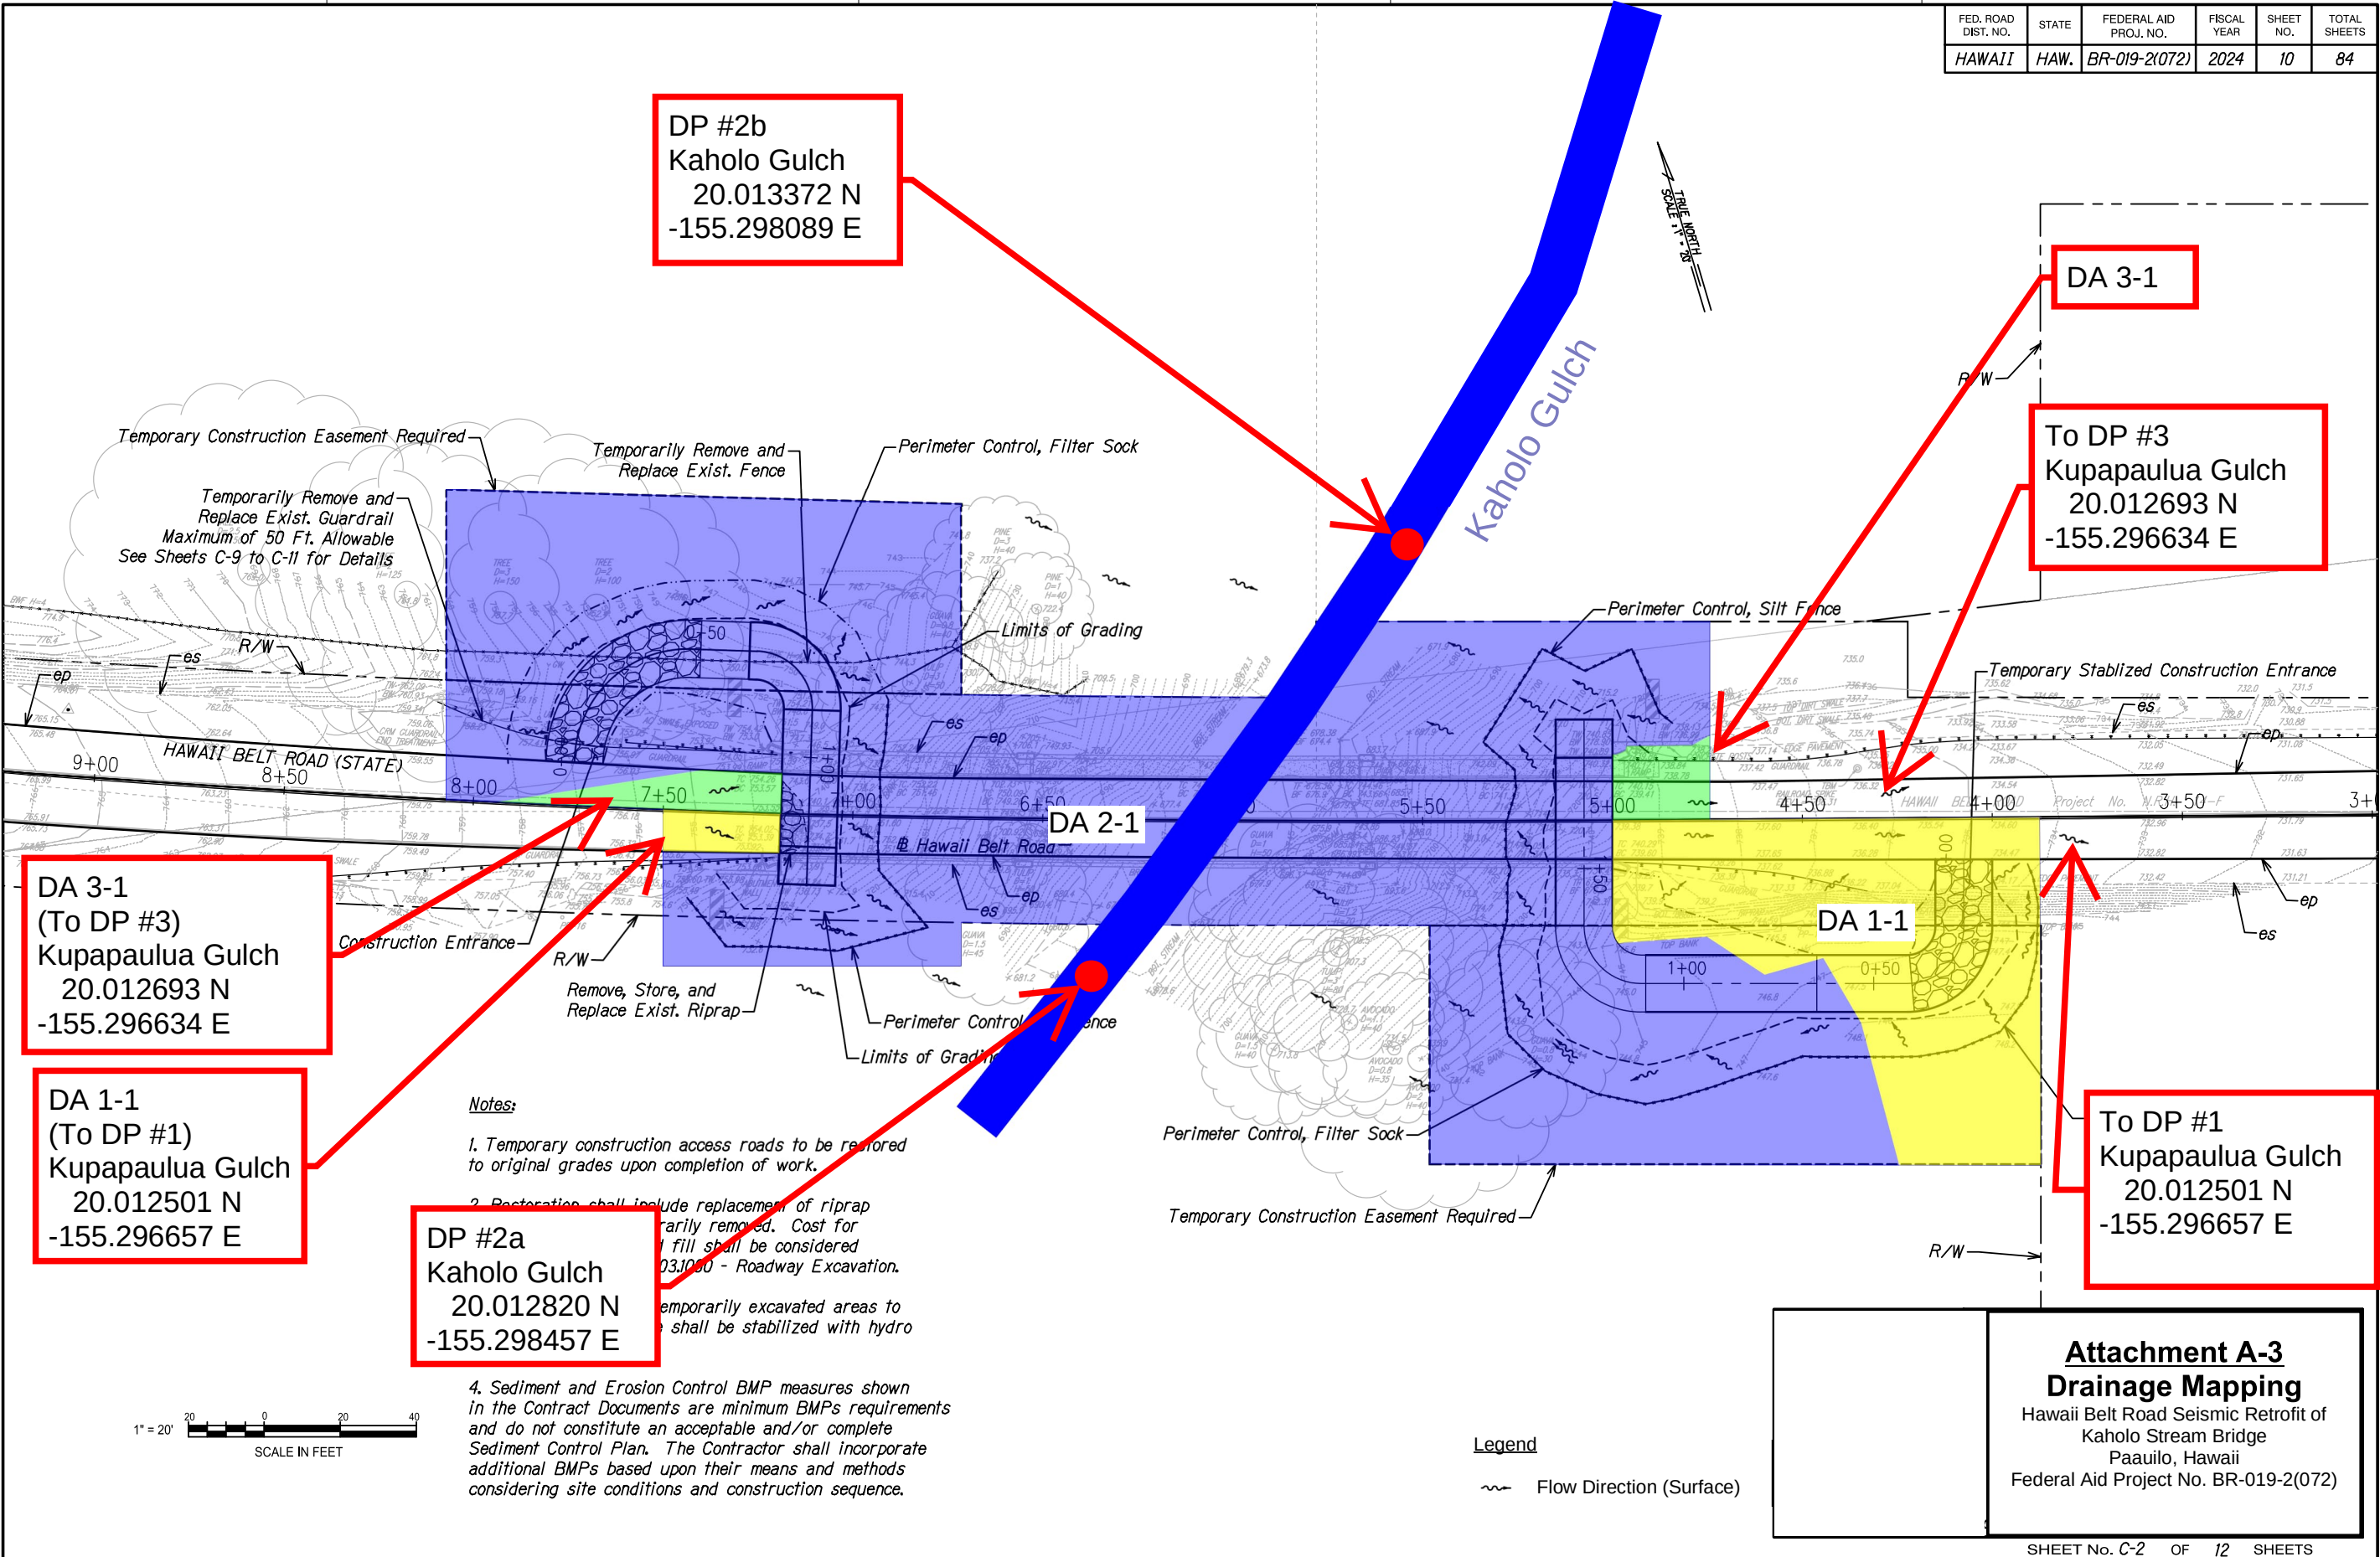

FED. ROAD DIST. NO.	STATE	FEDERAL AID PROJ. NO.	FISCAL YEAR	SHEET NO.	TOTAL SHEETS
HAWAII	HAW.	BR-019-2(072)	2024	11	84

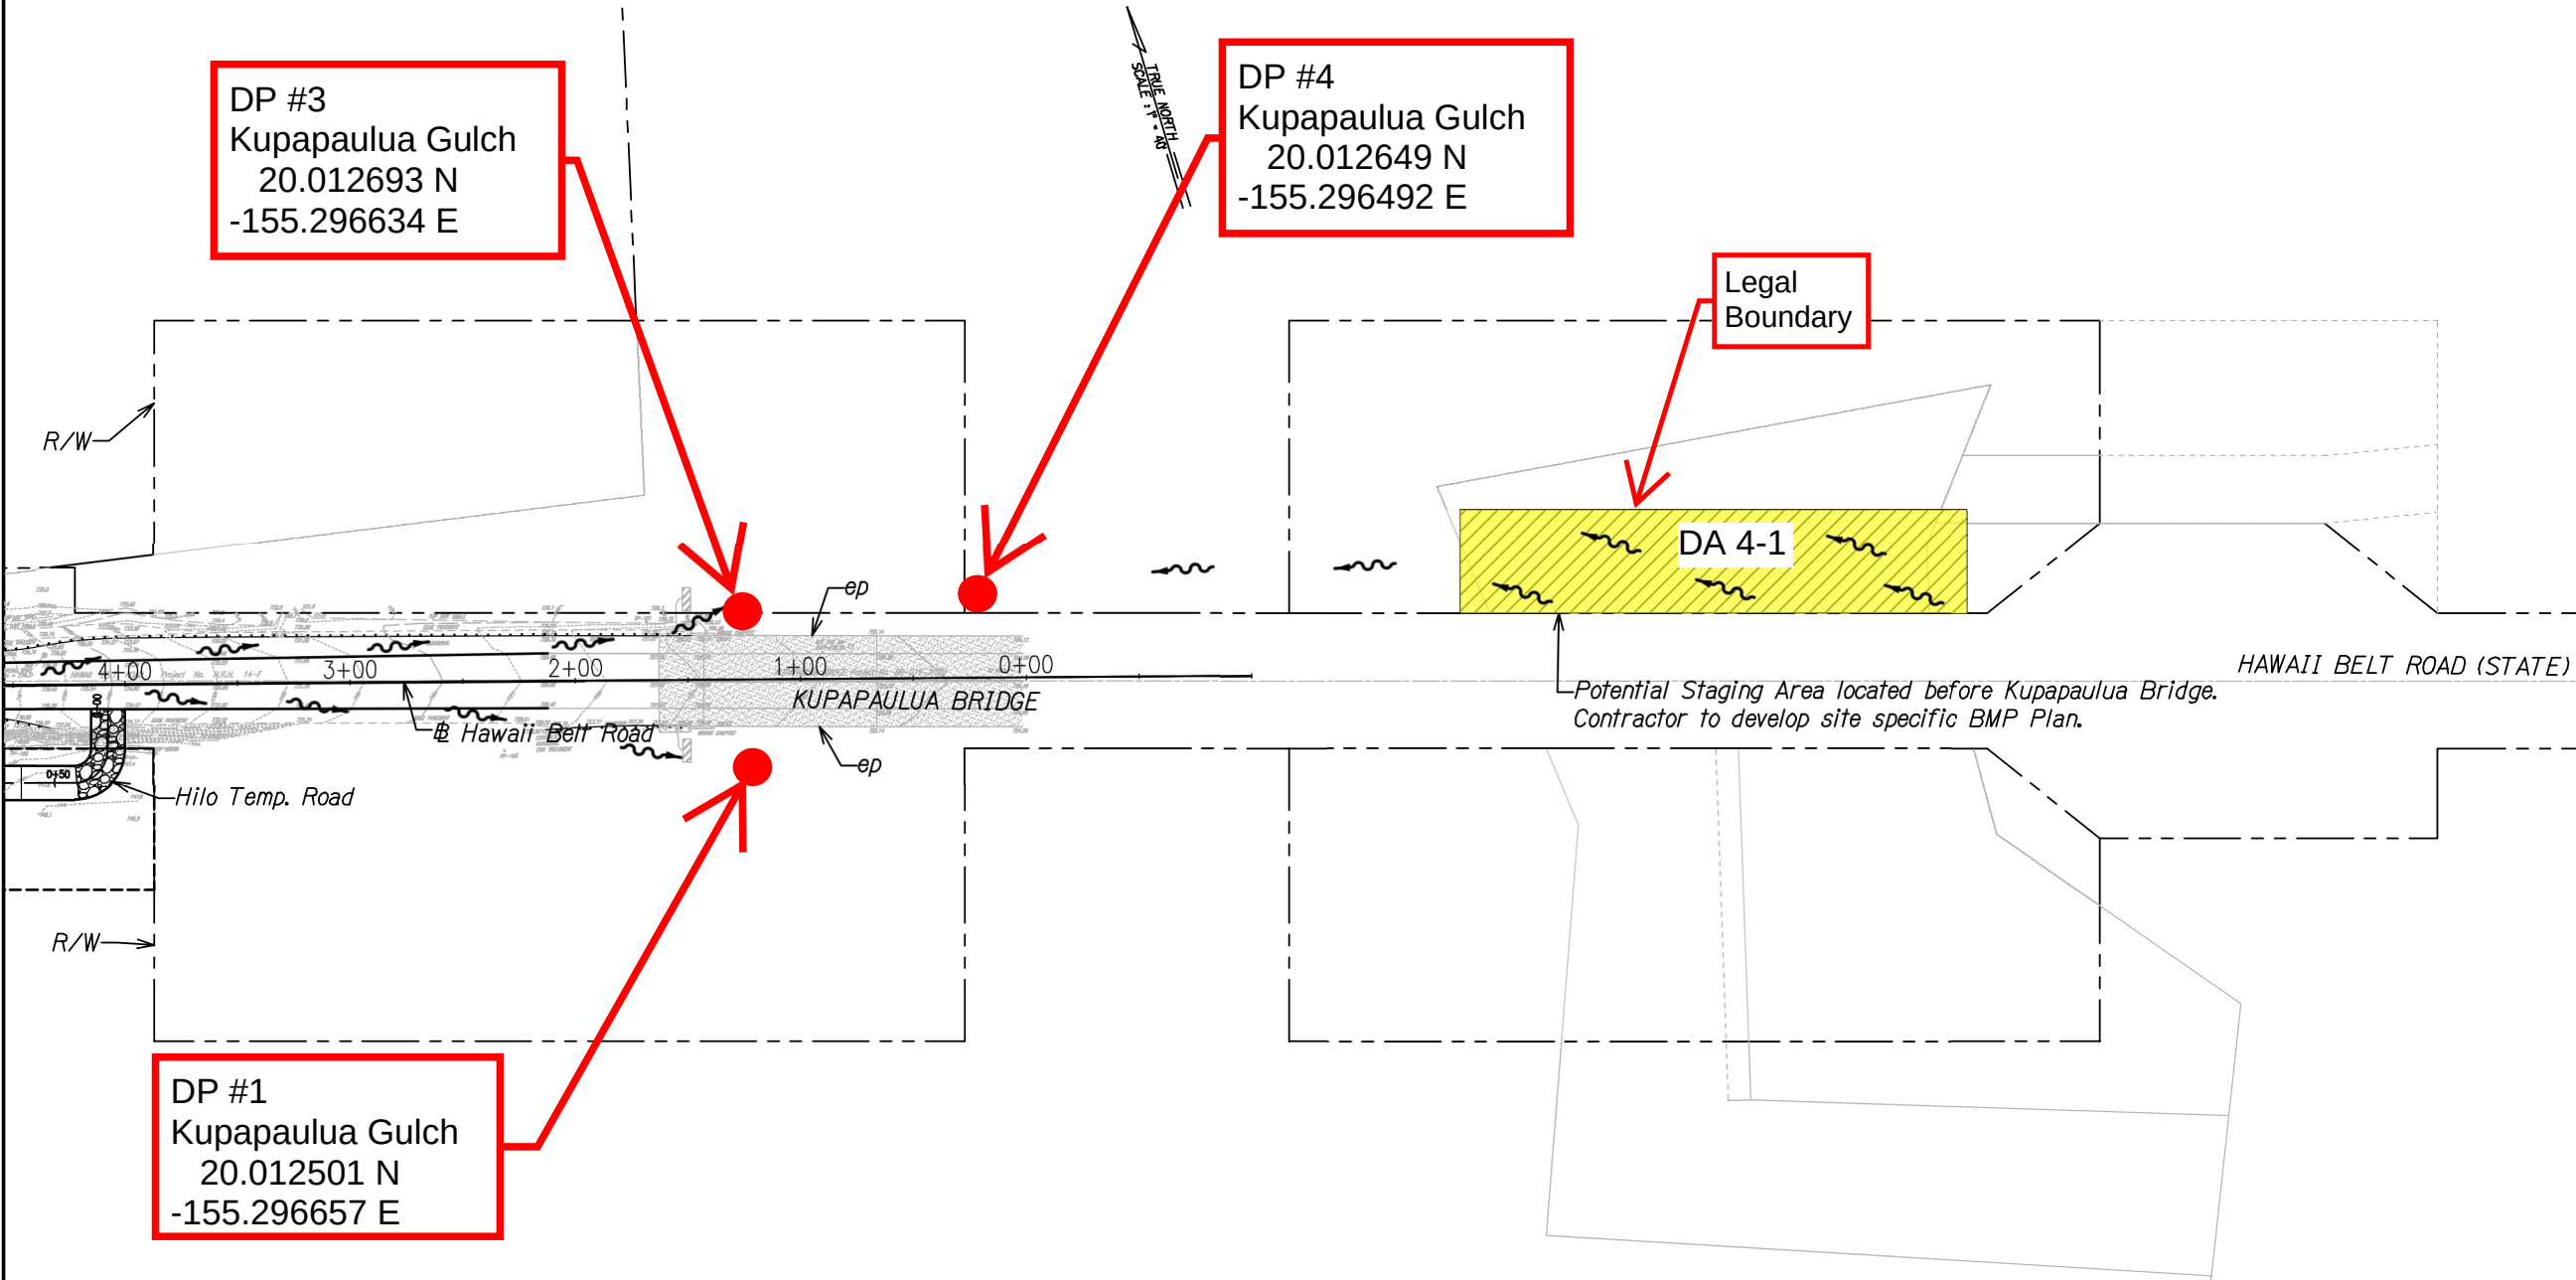

ORIGINAL PLAN	SURVEY PLOTTED BY	DATE
NOTED BOOK	DRAWN BY	
	CHECKED BY	
	REVIEWED BY	
	APPROVED BY	

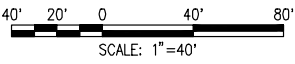

Legend

~ Flow Direction (Surface)

Attachment A-3
Drainage Mapping
Hawaii Belt Road Seismic Retrofit of
Kaholo Stream Bridge
Paauilo, Hawaii
Federal Aid Project No. BR-019-2(072)