


FED. ROAD DIST. NO.	STATE	FED. AID PROJ. NO.	FISCAL YEAR	SHEET NO.	TOTAL SHEETS
HAWAII	HAW.	ROS-019-2(15)	1978	2	20

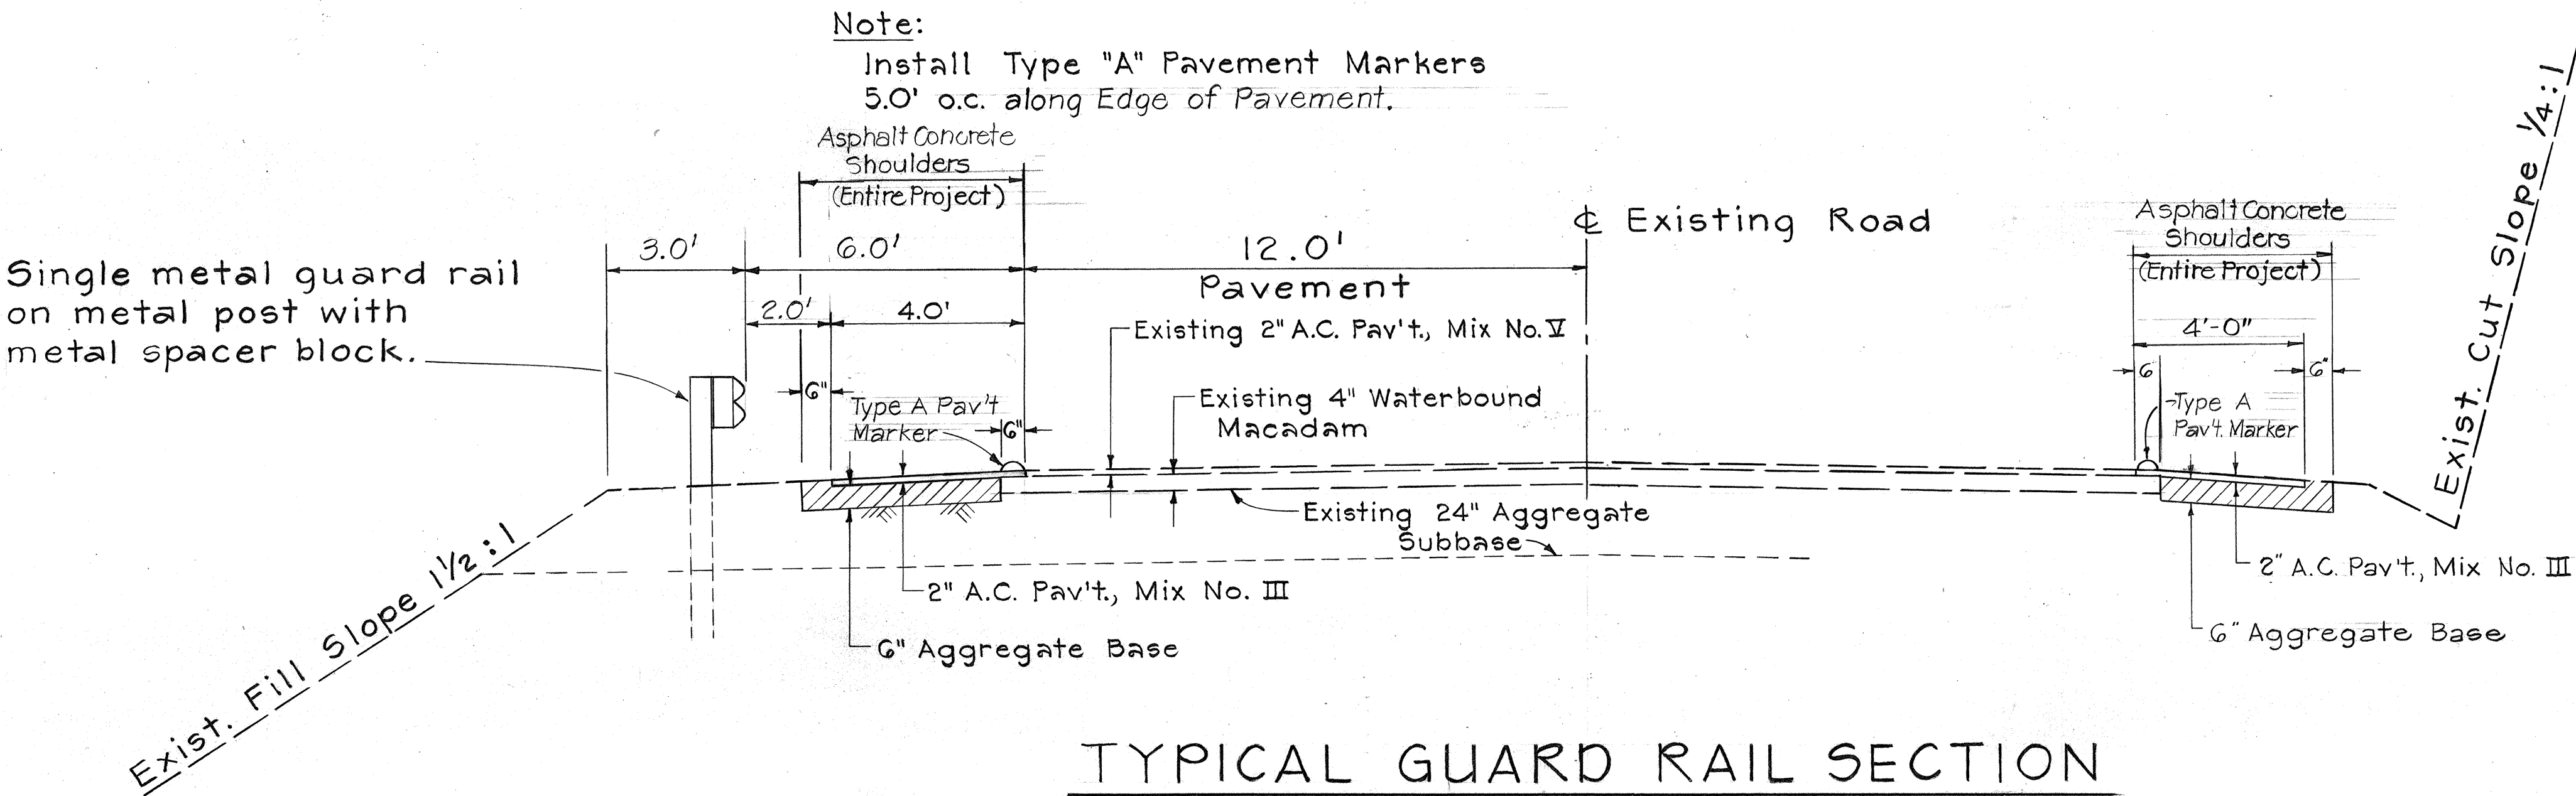

TYPICAL GUARD RAIL SECTION  
PROJ. NO. ROS-019-2(15)  
NOT TO SCALE

GENERAL NOTES:

- Contractor shall work with the D.W.S. maintenance crew to locate and mark the exact location of the pipeline before commencing with construction. Contractor shall be responsible for any damages to the existing pipeline caused during construction and no compensation shall be made.
- Edge of pavement striping shall be done by State Forces.
- The Contractor shall furnish, deliver and install the pavement markers in accordance with the Special Provisions and as noted on the plan, and shall install the pavement markers only after striping has been done by the State Forces.

LEGEND AND SUMMARY - REFLECTOR MARKERS				
ITEM NO.	SYMBOL	DESCRIPTION	QUANTITY (Each)	PROPOSAL TOTAL
621.4100	├	RM-1	28	41 Each
	┐	RM-3	13	

ORIGINAL PLAN	SURVEY PLOTTED BY	DATE
NOTE BOOK	DRAWN BY	
No.	DESIGNED BY	
	CHECKED BY	

STATE OF HAWAII  
DEPARTMENT OF TRANSPORTATION  
LAND TRANSPORTATION FACILITIES DIVISION

TYPICAL DETAIL  
AHOLE TO WAIKAUMALO BRIDGES  
FEDERAL AID PROJECT No. ROS-019-2(15)  
Scale: As Noted      Date: Feb. 1978  
SHEET No. 1 OF 1 SHEETS