



| FED. ROAD DIST. NO. | STATE | FED. AID PROJ. NO. | FISCAL YEAR | SHEET NO. | TOTAL SHEETS |
|---------------------|-------|--------------------|-------------|-----------|--------------|
| HAWAII              | HAW.  | BRF-019-2(1A)      | 1970        | 55        | 78           |

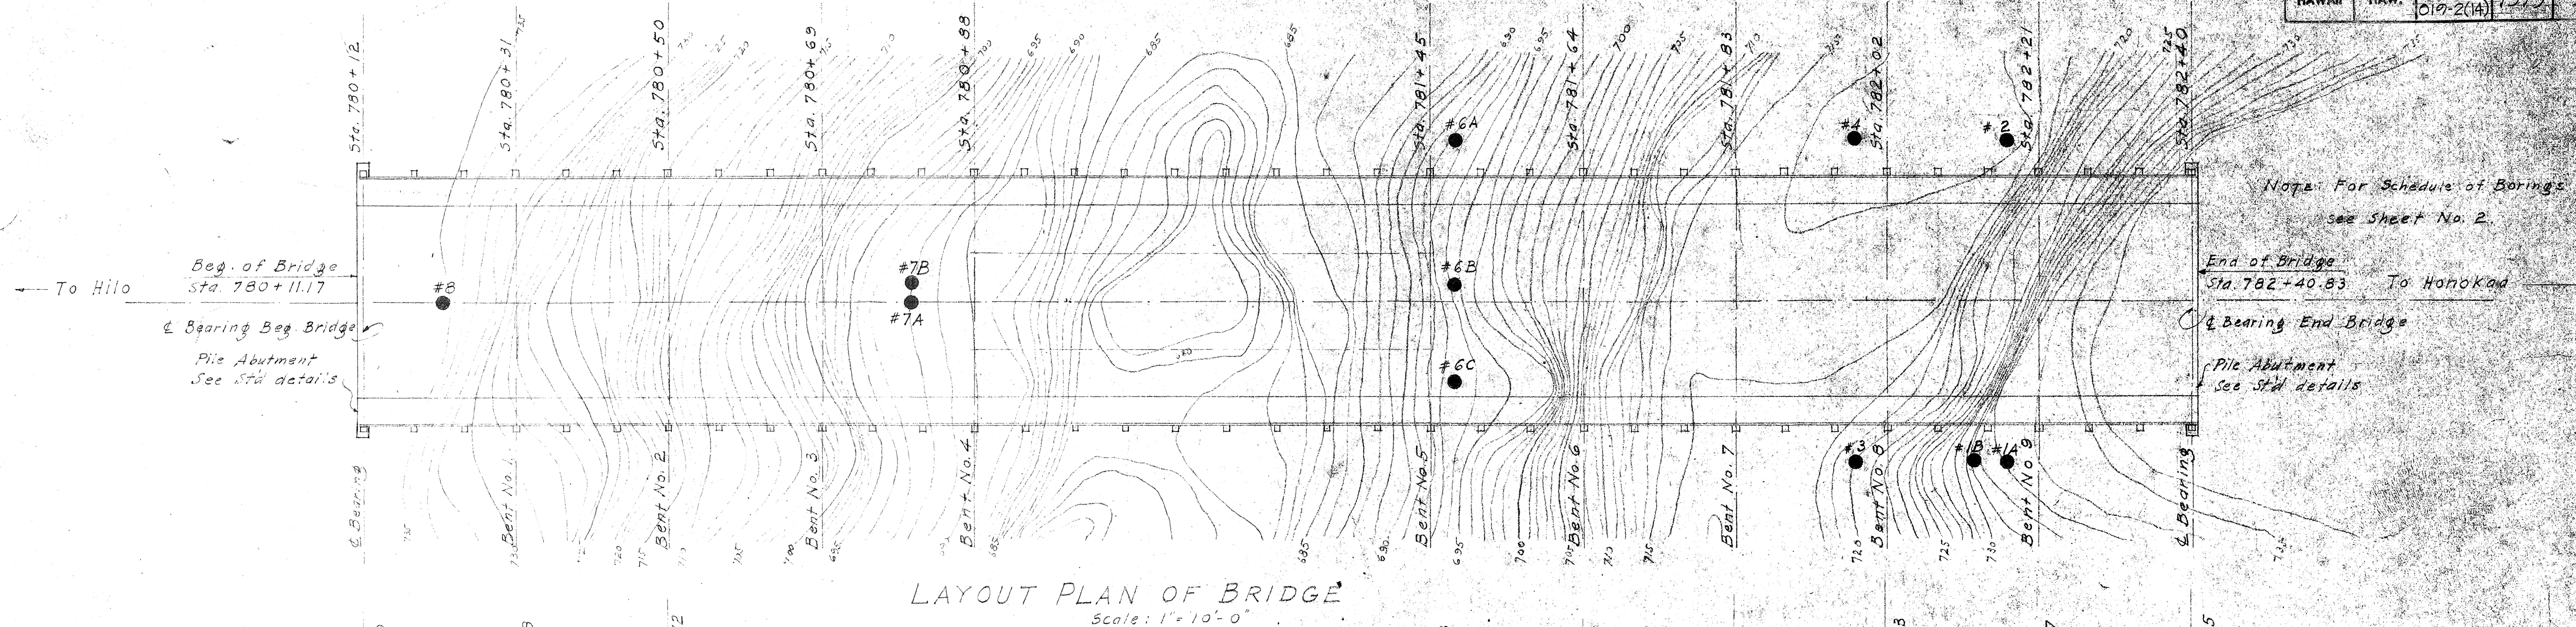

LAYOUT PLAN OF BRIDGE  
Scale: 1"=10'-0"

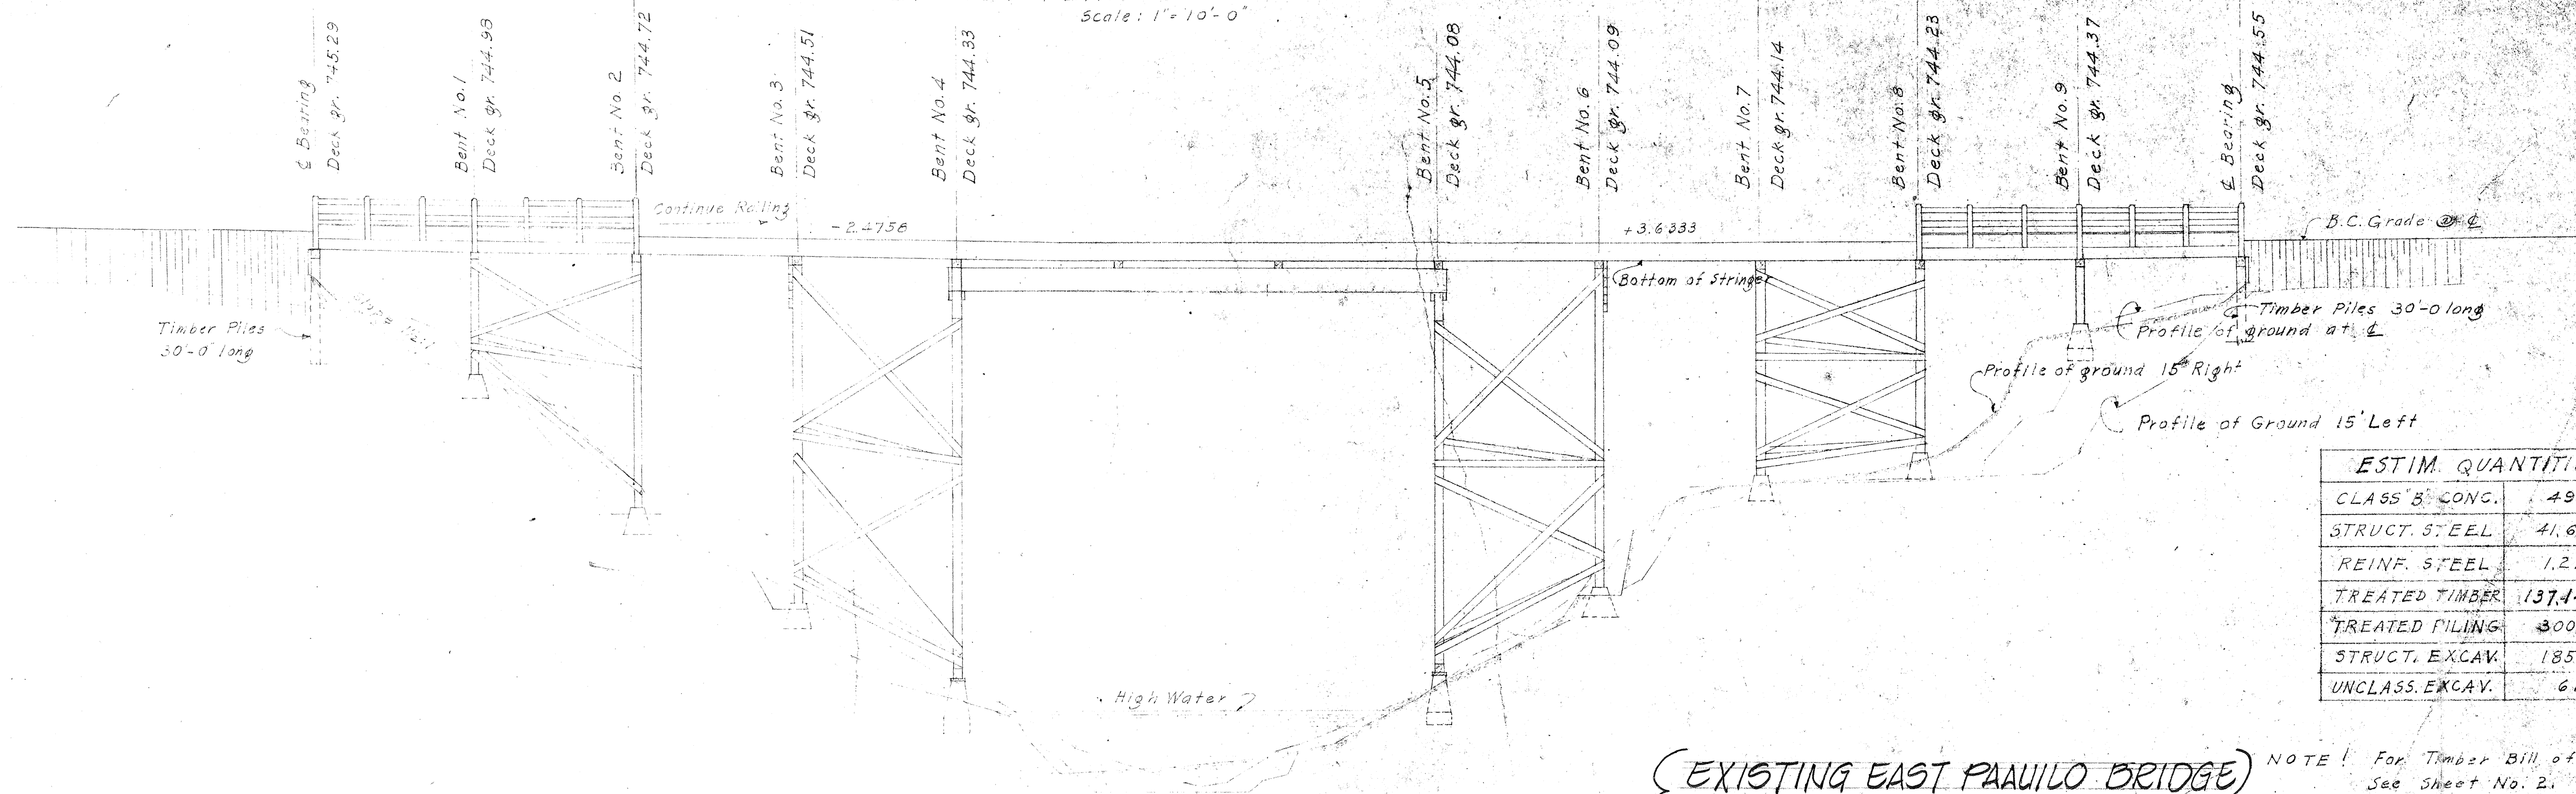

UPSTREAM ELEVATION OF BRIDGE  
Scale: 1"=10'-0"


(EXISTING EAST PAAUILO BRIDGE)  
(FOR INFORMATION ONLY)  
(Reduction not to scale)

| ESTIM. QUANTITIES |                 |
|-------------------|-----------------|
| CLASS B CONC.     | 49.3cy.         |
| STRUCT. STEEL     | 41.636*         |
| REINF. STEEL      | 1.214*          |
| TREATED TIMBER    | 137.149 cu. ft. |
| TREATED PILING    | 300 lin. ft.    |
| STRUCT. EXCAV.    | 185 cu. y.      |
| UNCLASS. EXCAV.   | 61 cu. y.       |


NOTE: For Timber Bill of Material  
See Sheet No. 2.

TERRITORIAL HIGHWAY DEPARTMENT  
Territory of Hawaii  
EAST PAAUILO BRIDGE  
Sta. 780+11.17 to Sta. 782+40.83  
Hawaii Belt Rd.  
FAR 26-A Feb. 1938  
SHEET NO. 55 OF 78 SHEETS


| FED. ROAD DIST. NO. | STATE | FED. AID PROJ. NO. | FISCAL YEAR | SHEET NO. | TOTAL SHEETS |
|---------------------|-------|--------------------|-------------|-----------|--------------|
| HAWAII              | HAW.  | BRF-019-2(14)      | 1939        | 56        | 78           |

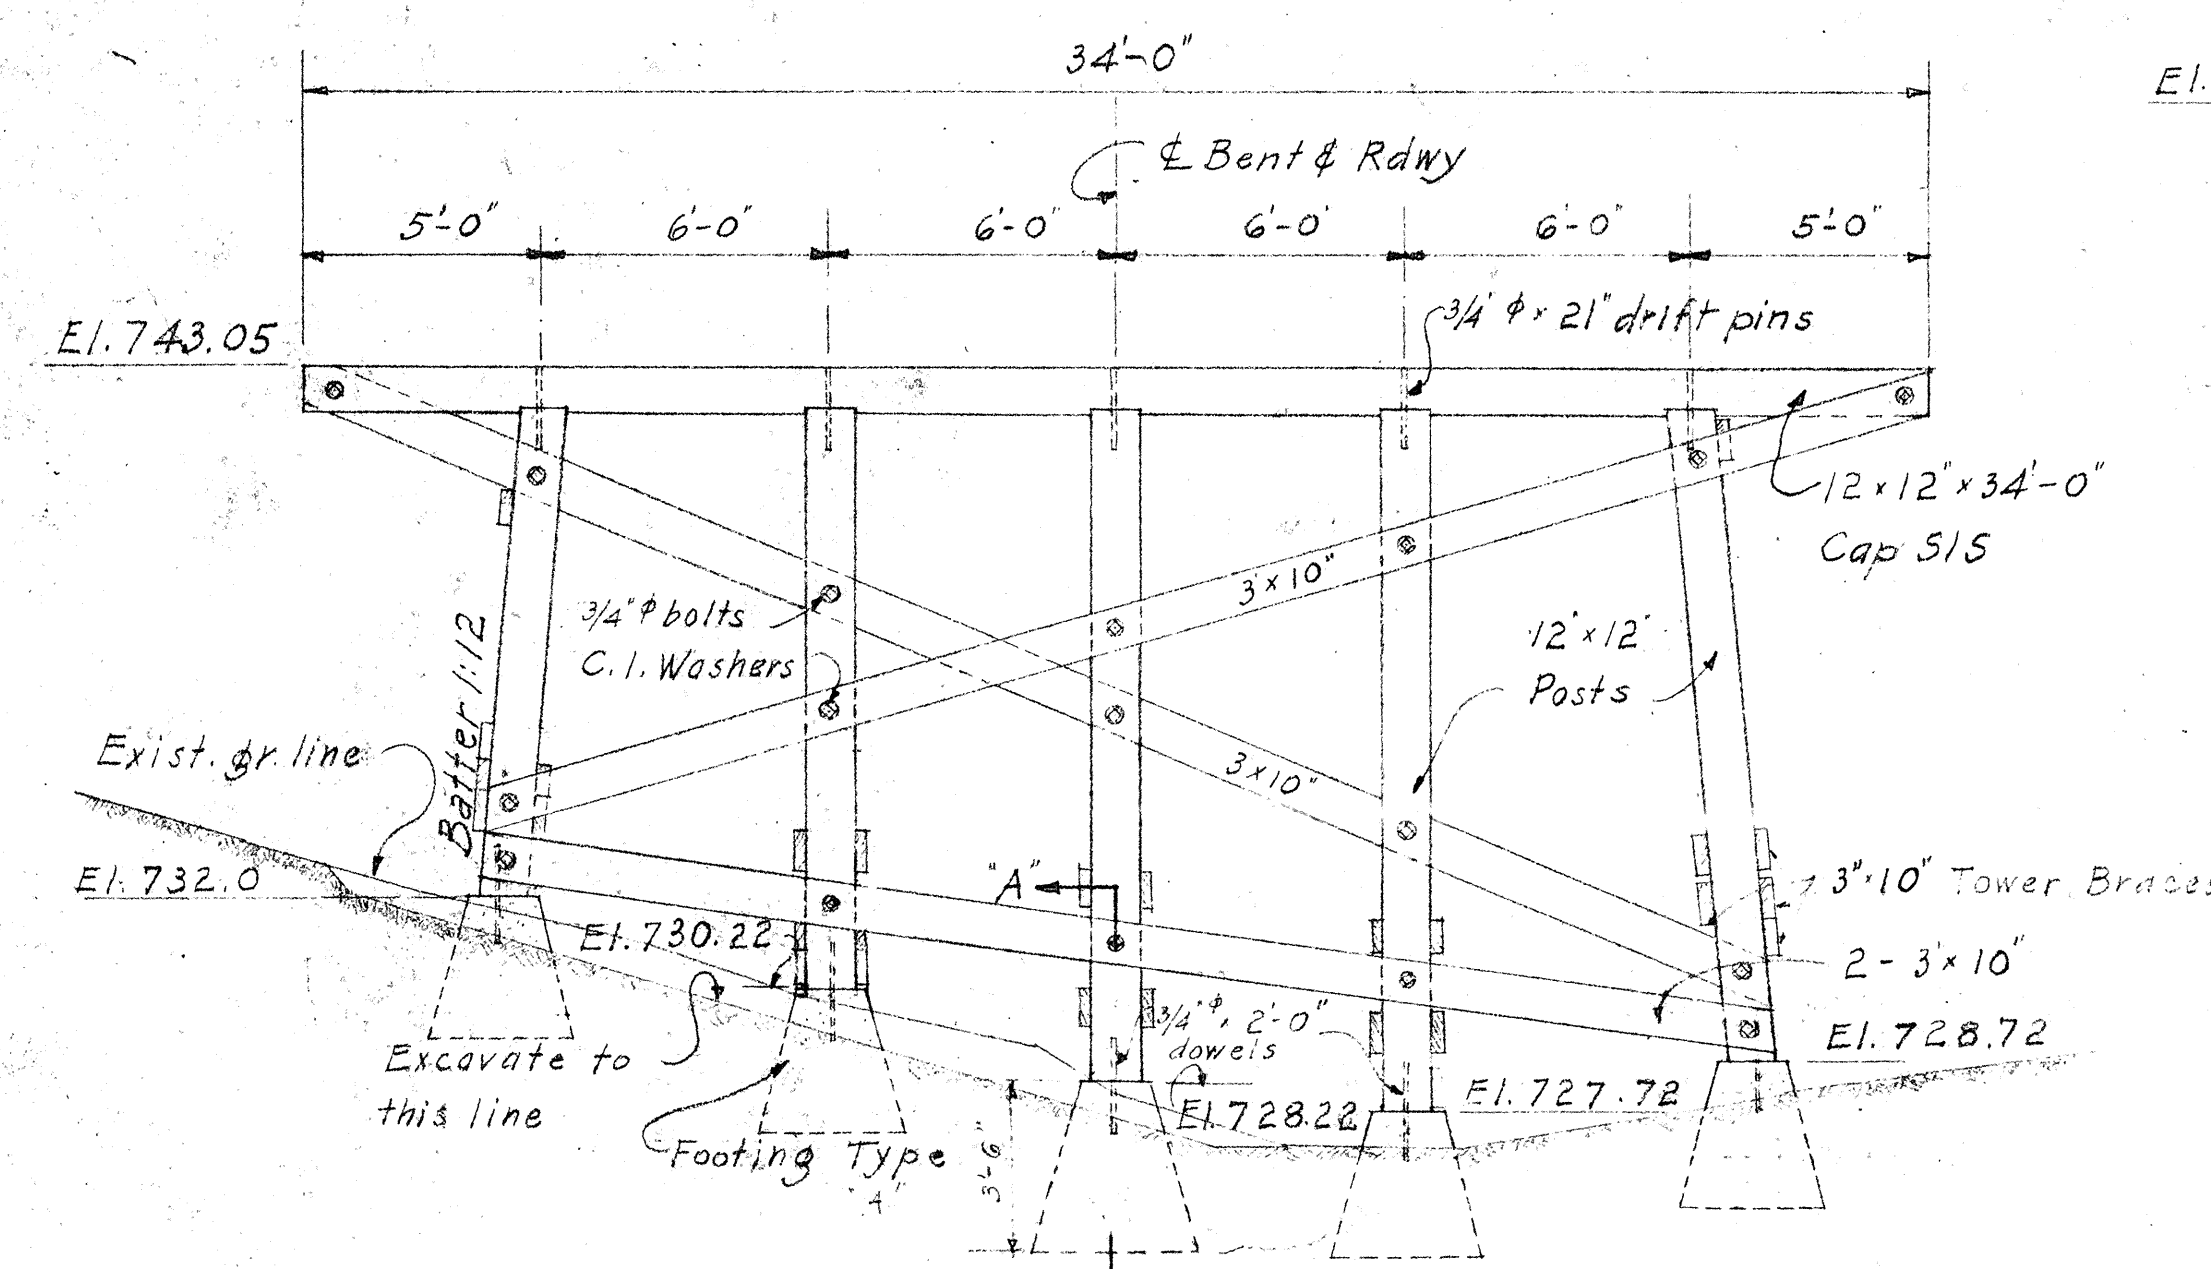


ELEV. OF BENT No. 1 STA. 780+31  
Scale: 1/4"=1'-0"

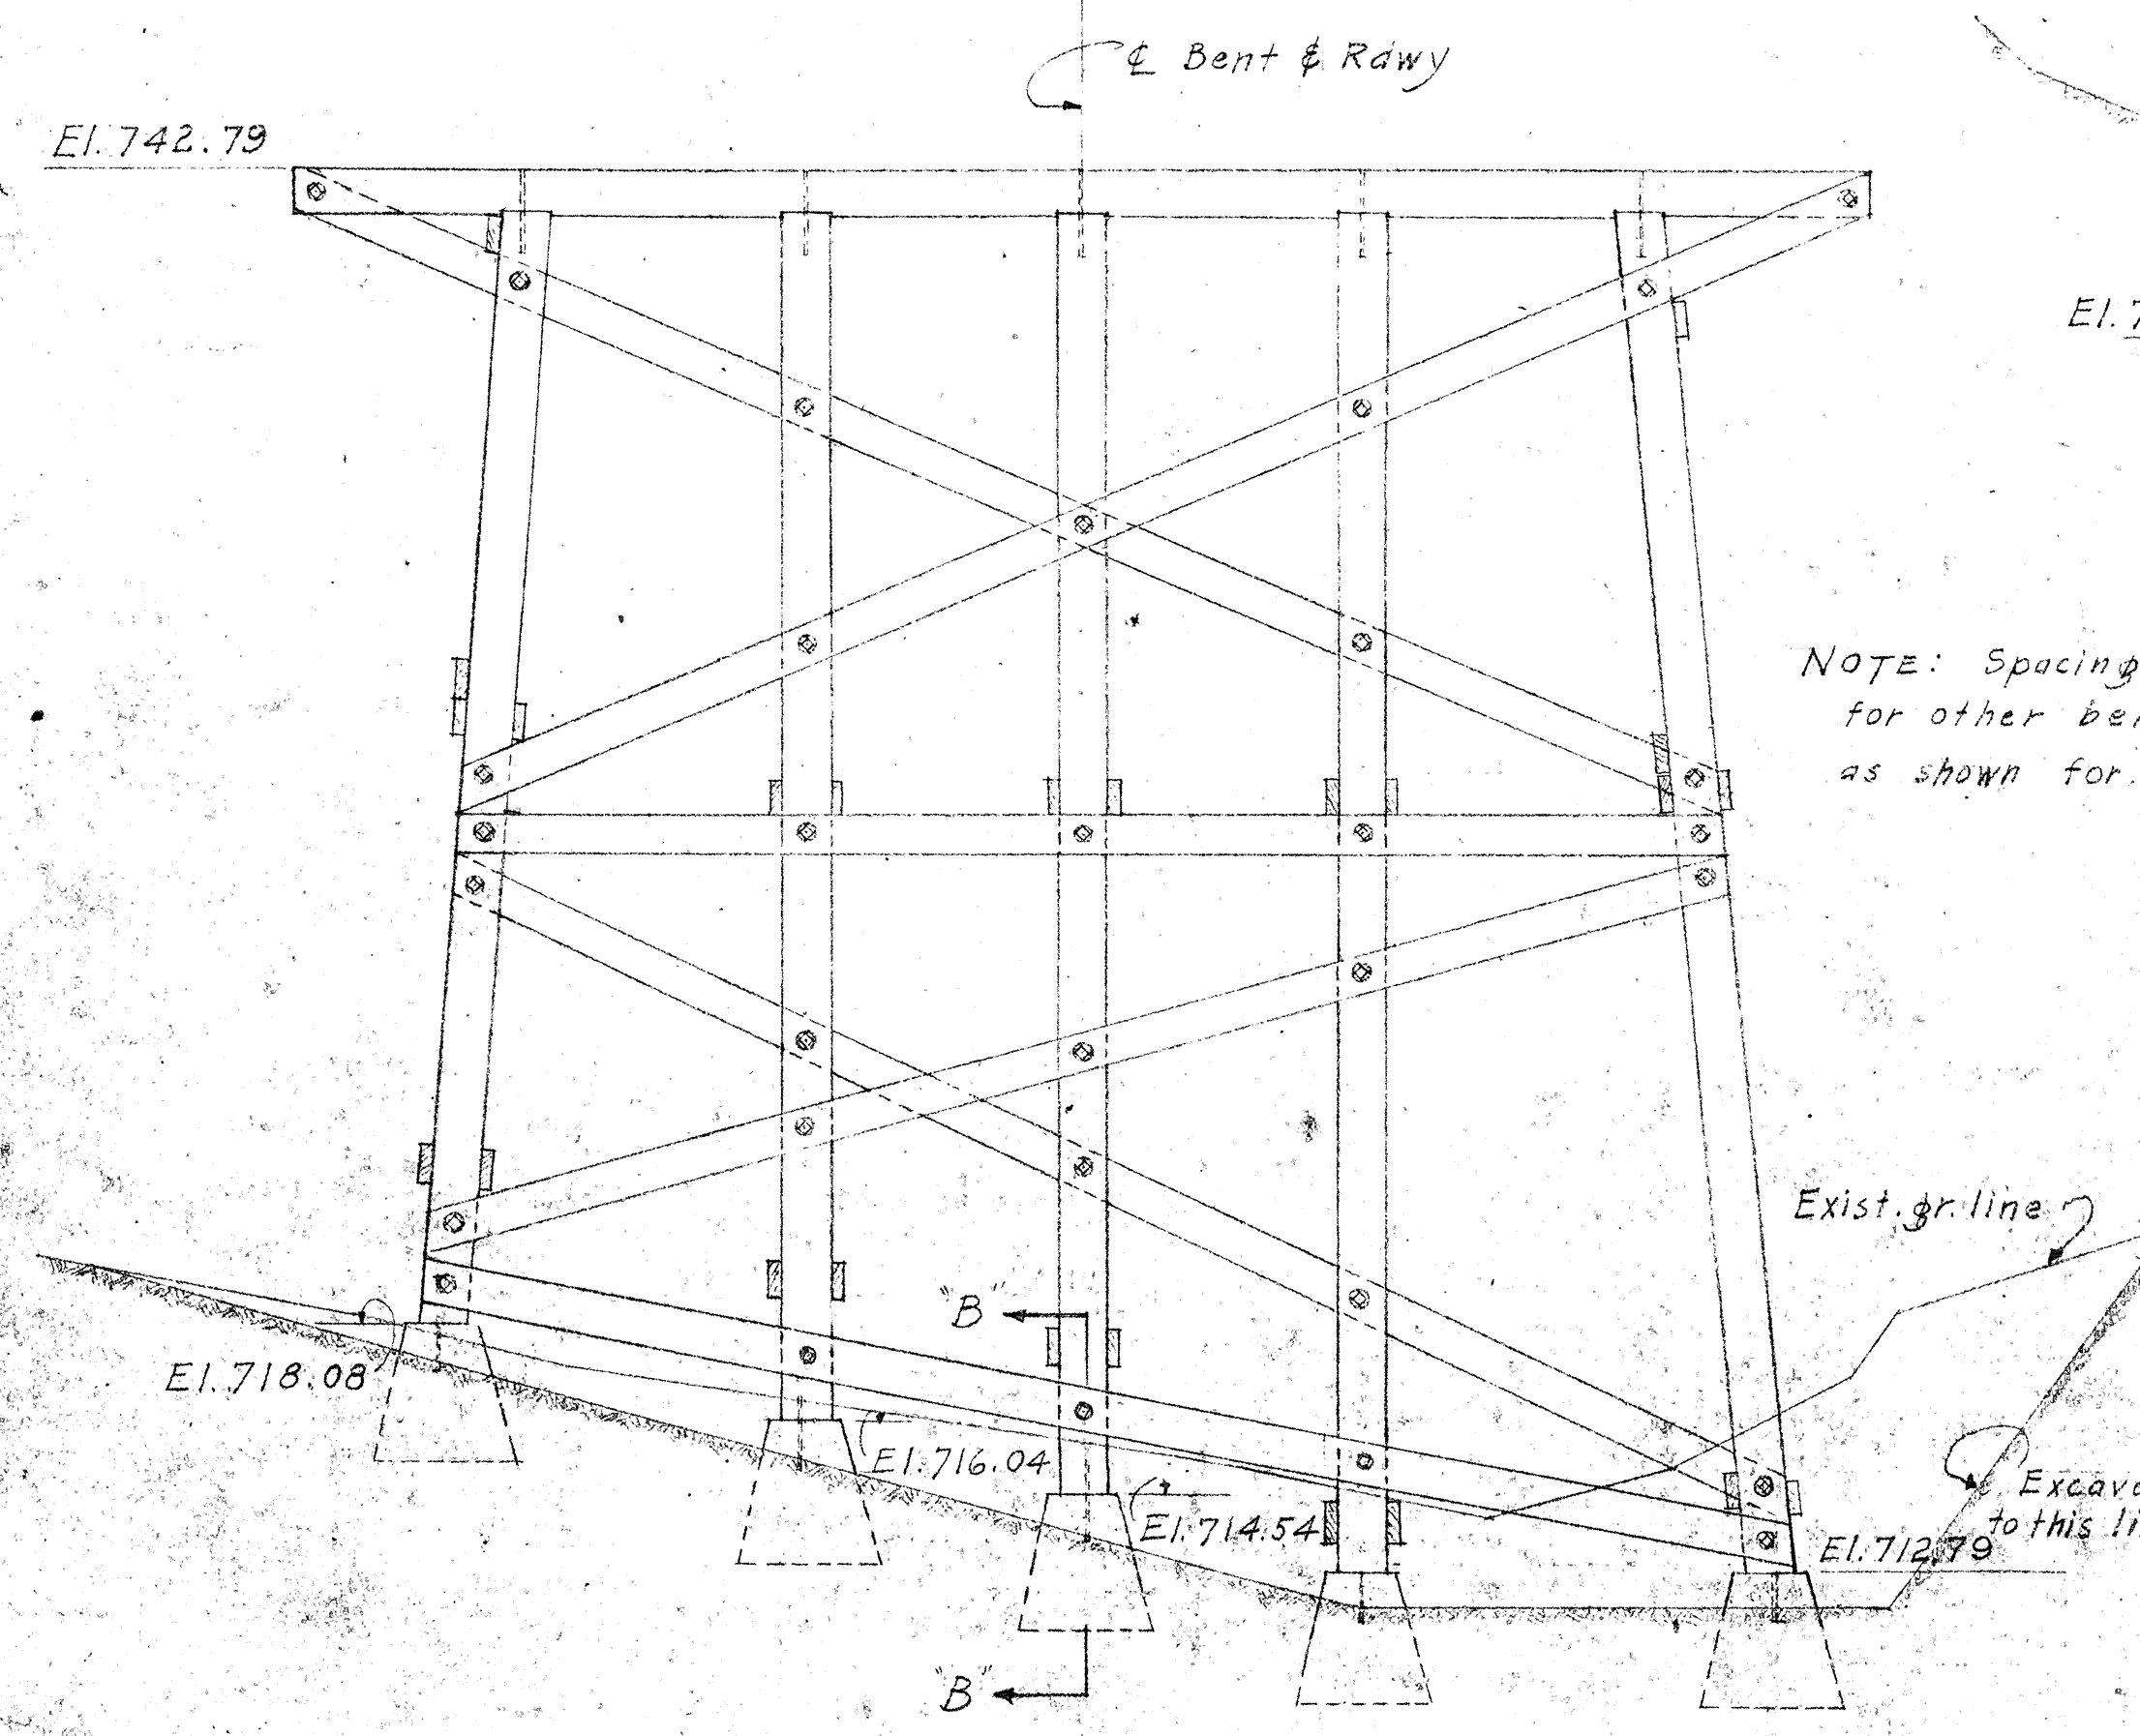

ELEV. OF BENT No. 2 STA. 780+50  
Scale: 1/4"=1'-0"

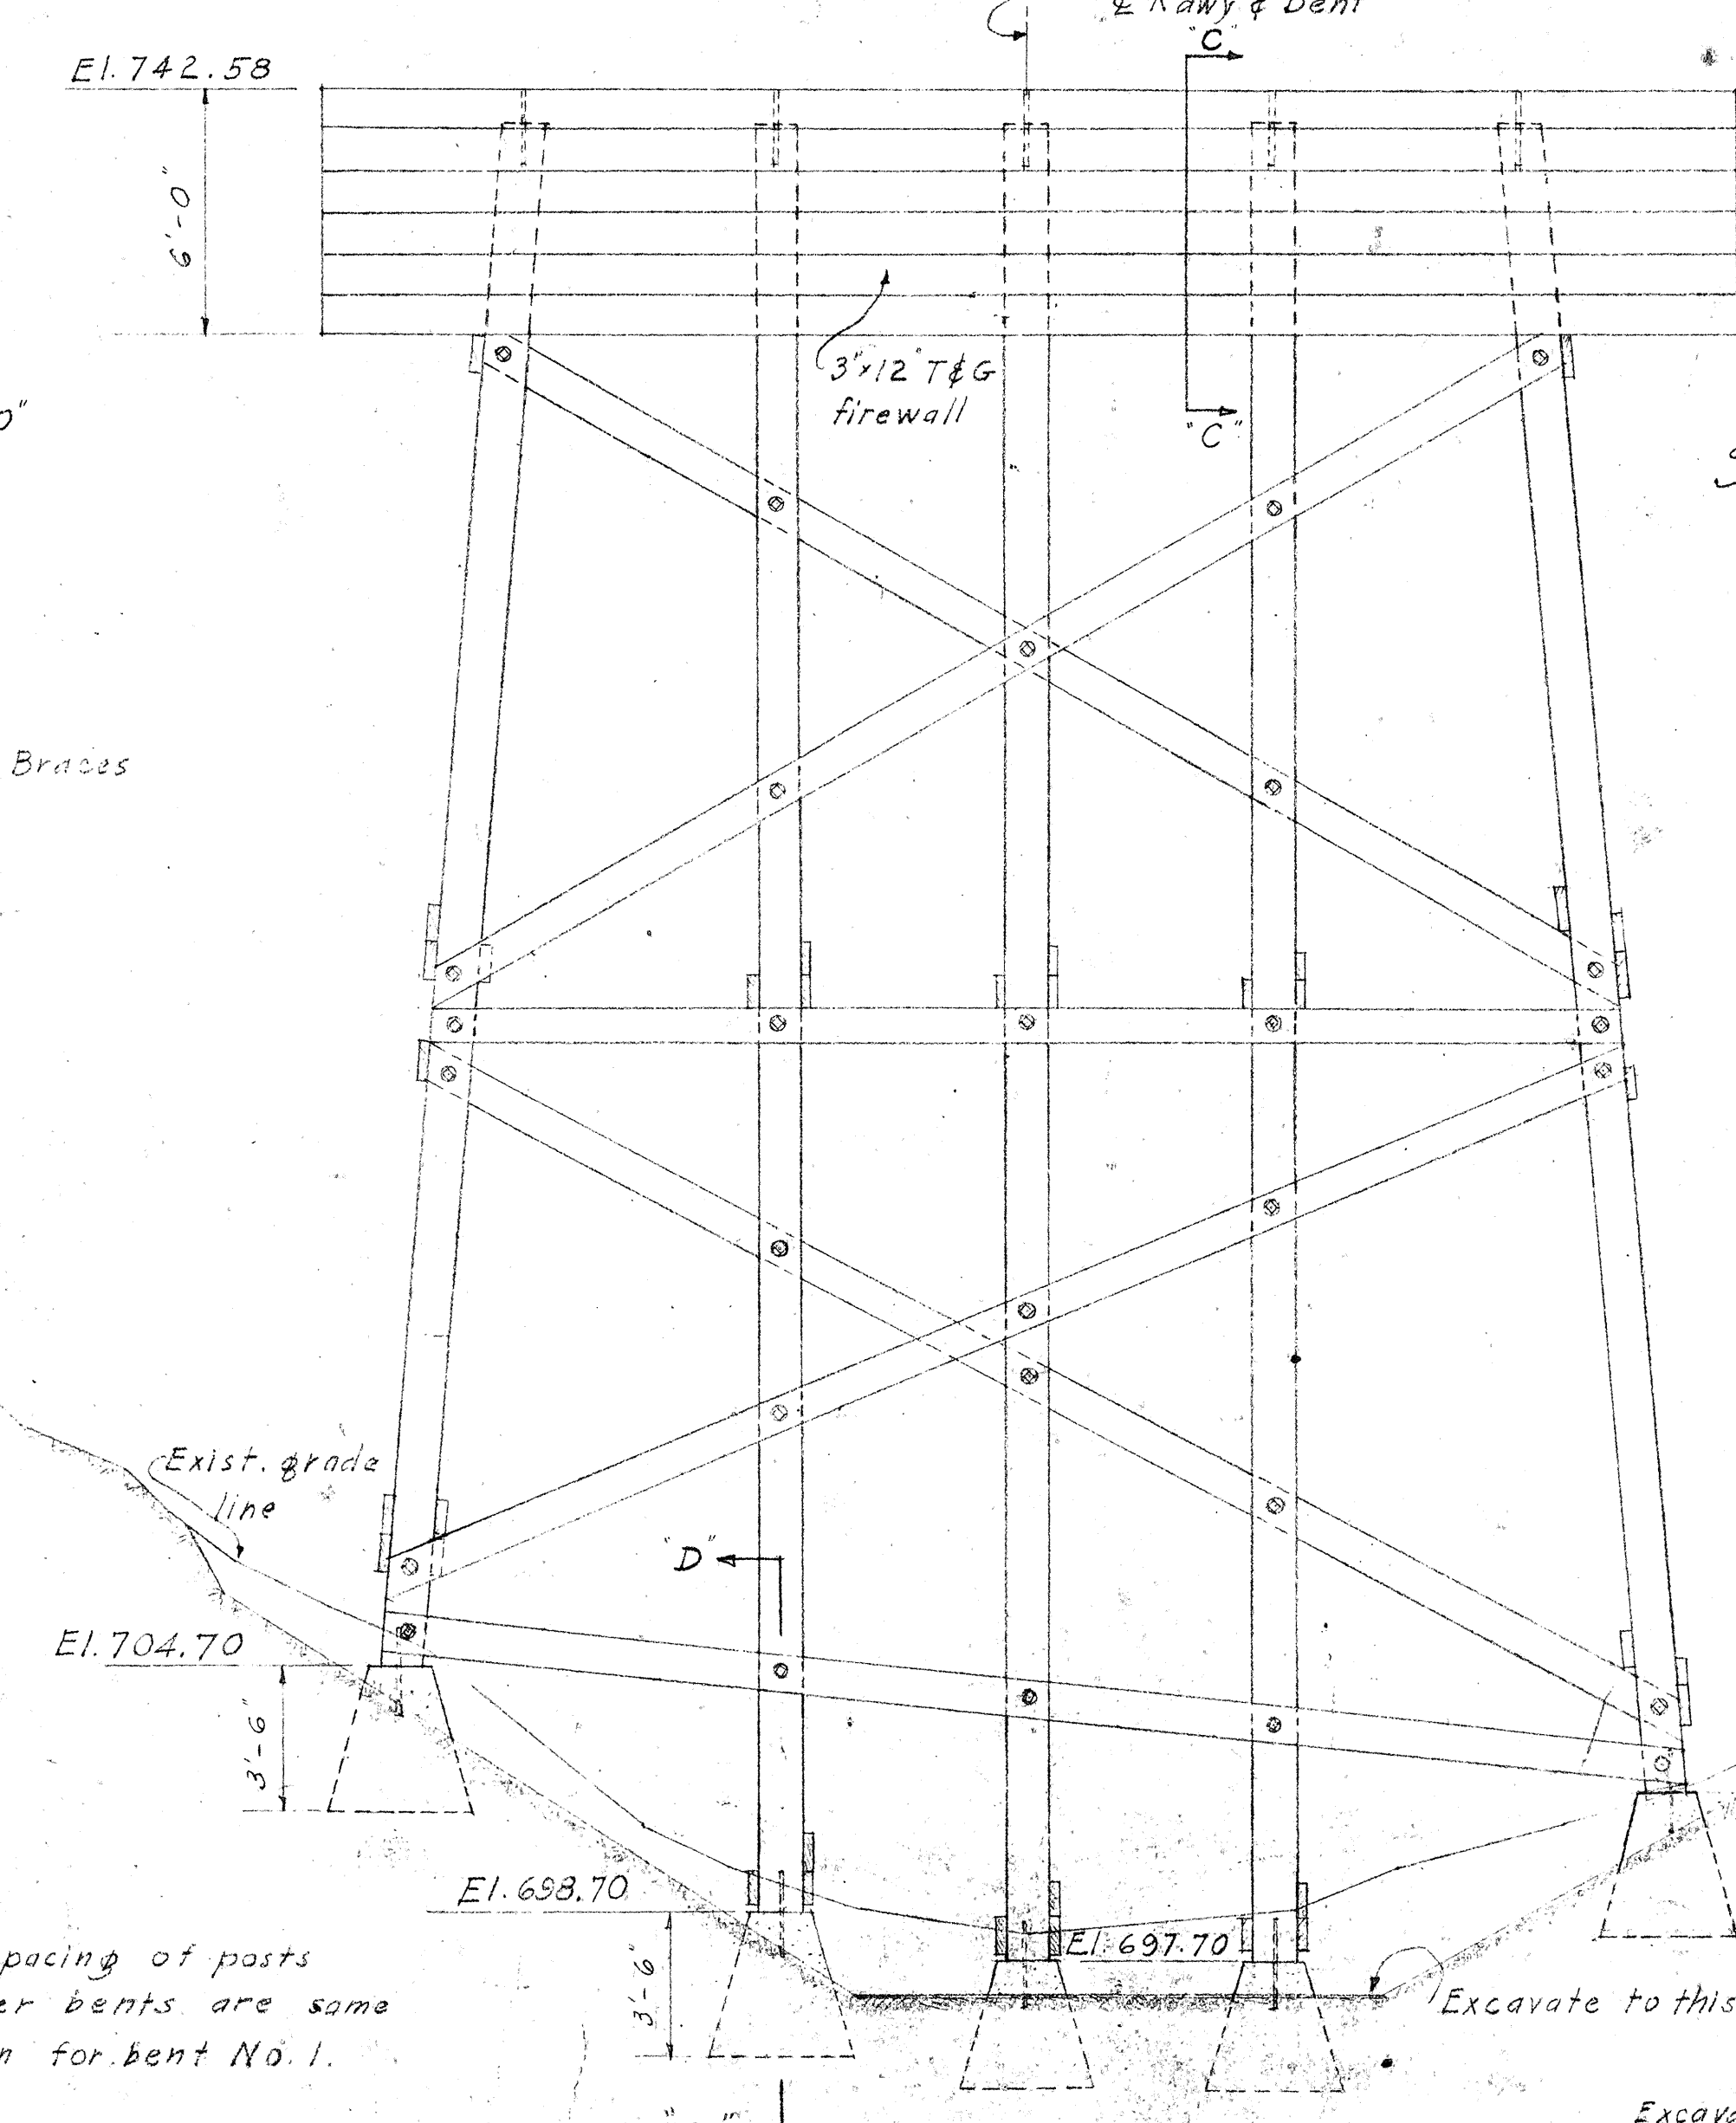


ELEV. OF BENT No. 3 STA. 780+69  
Scale: 1/4"=1'-0"

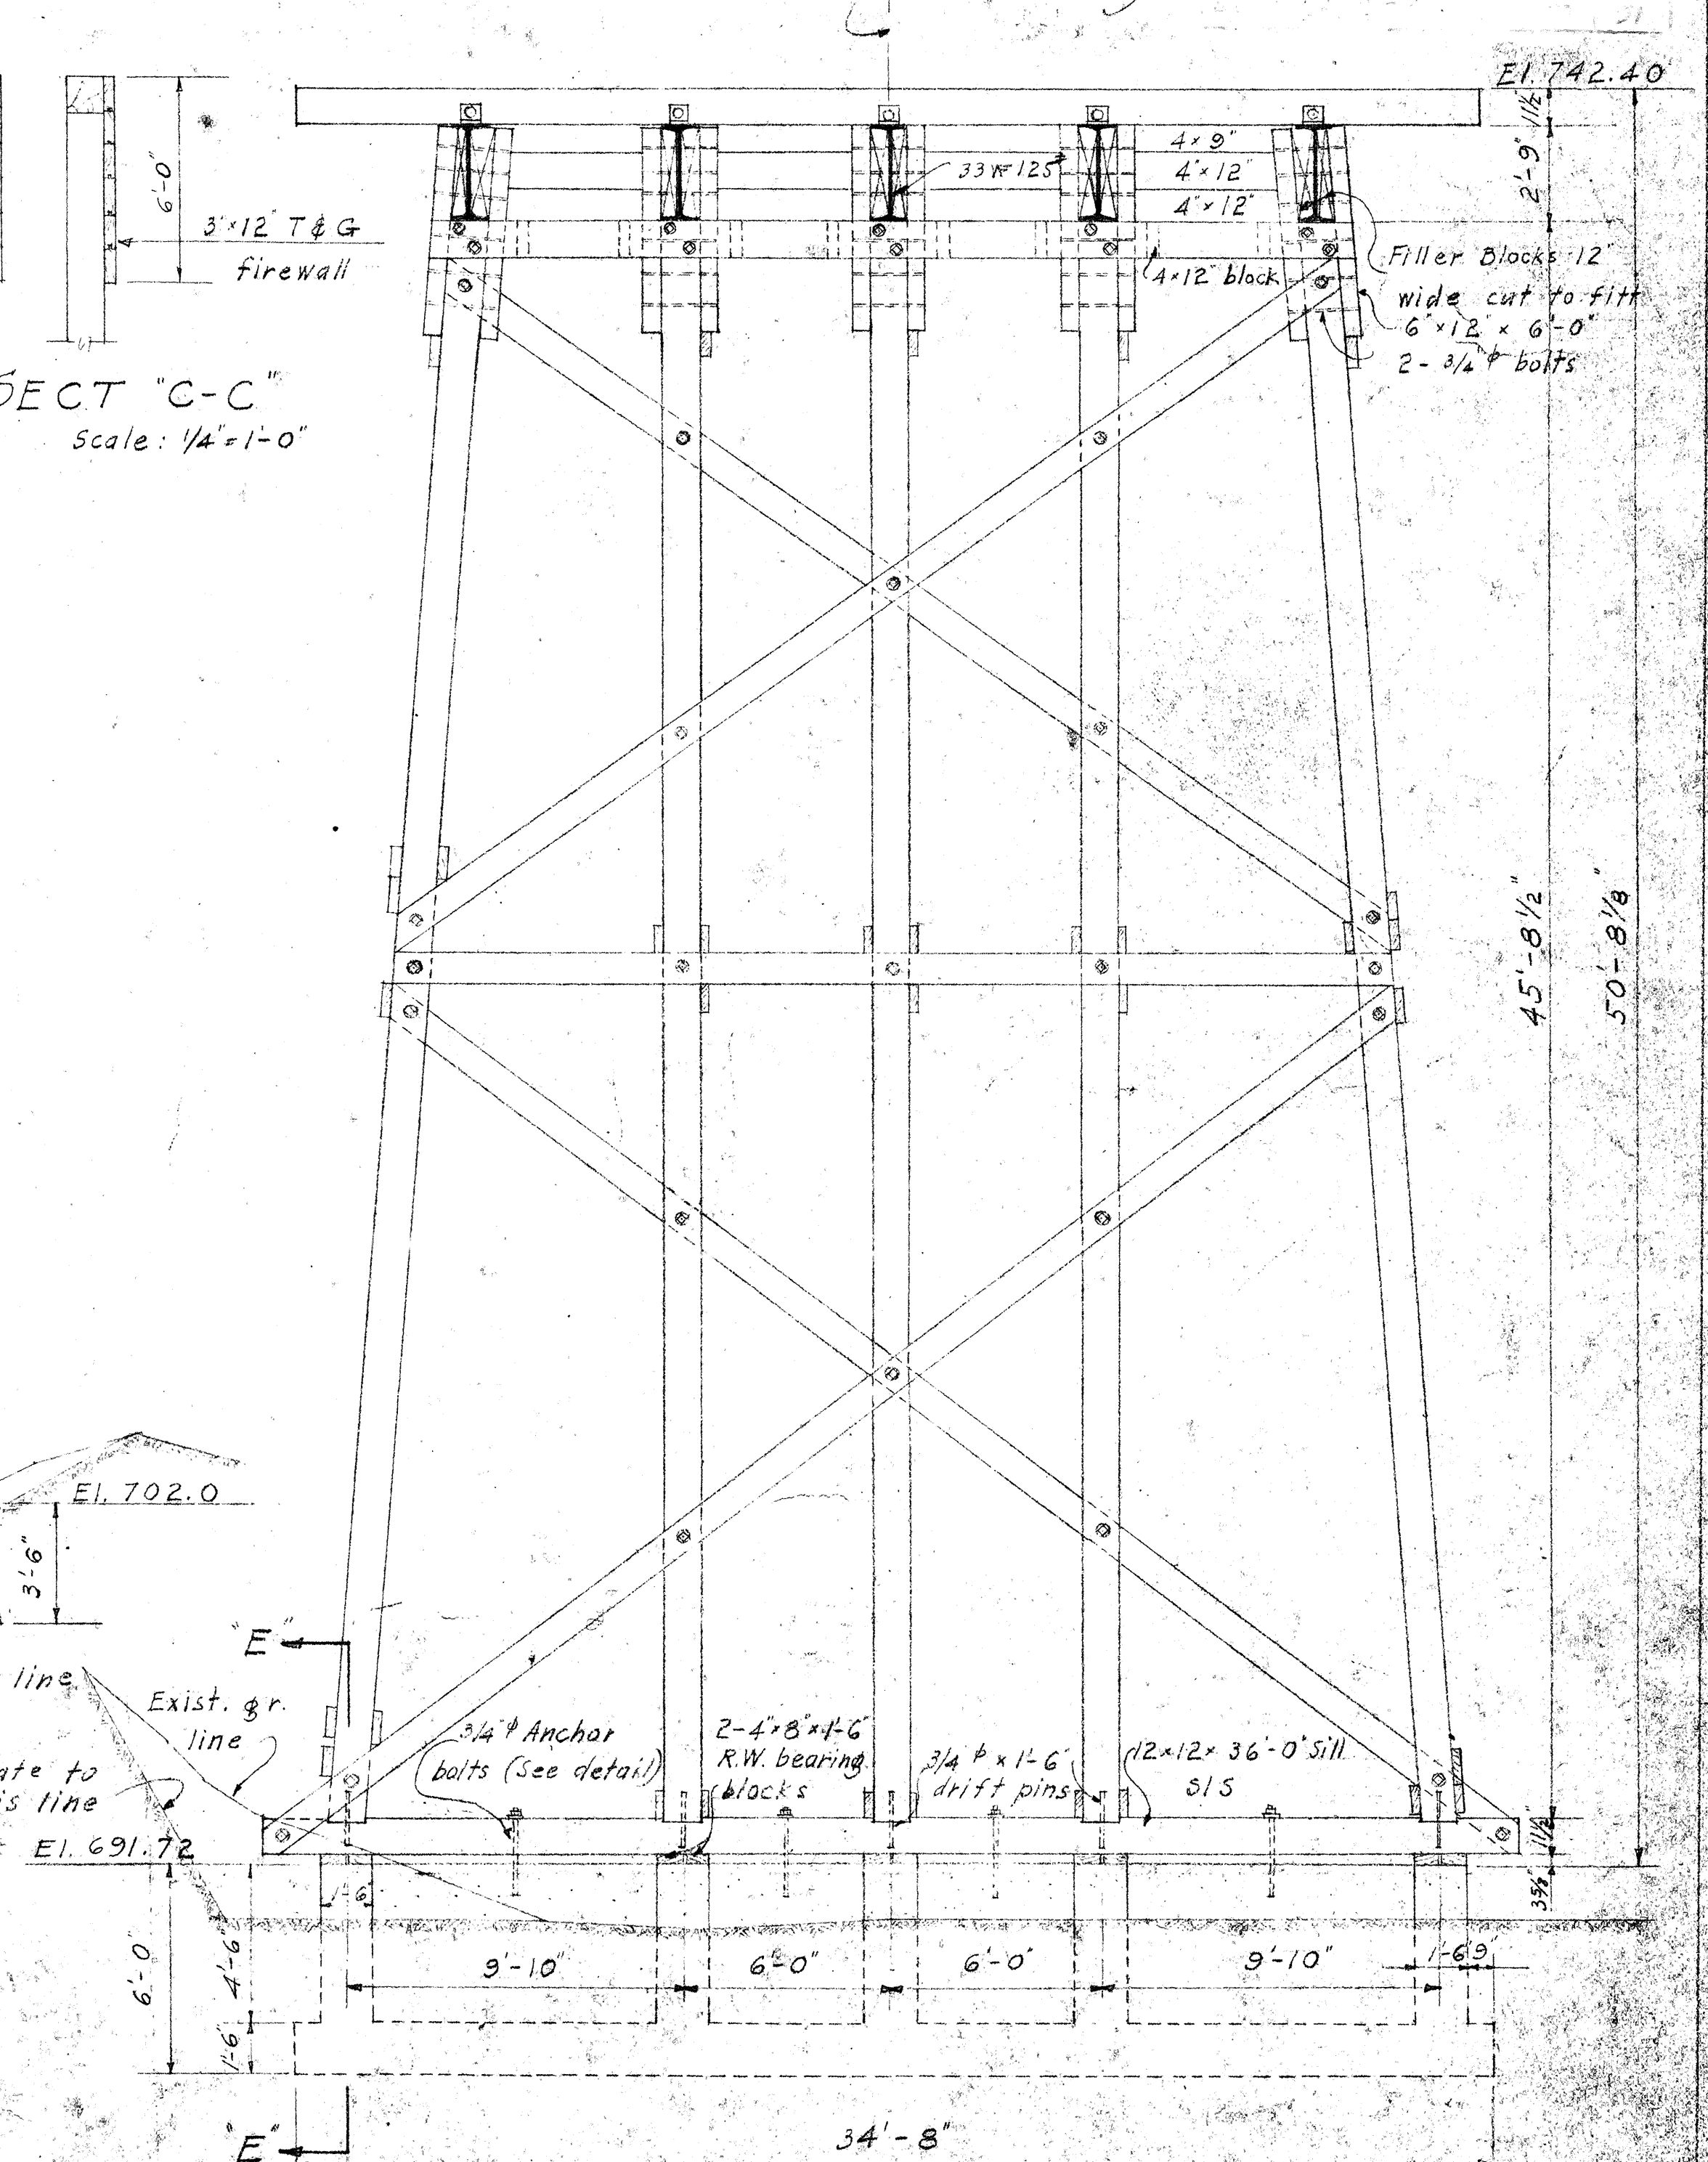


ELEV. OF BENT No. 4 STA. 780+88  
Scale: 1/4"=1'-0"


(EXISTING EAST PAAULO BRIDGE)  
(FOR INFORMATION ONLY)  
(Reduction not to scale)

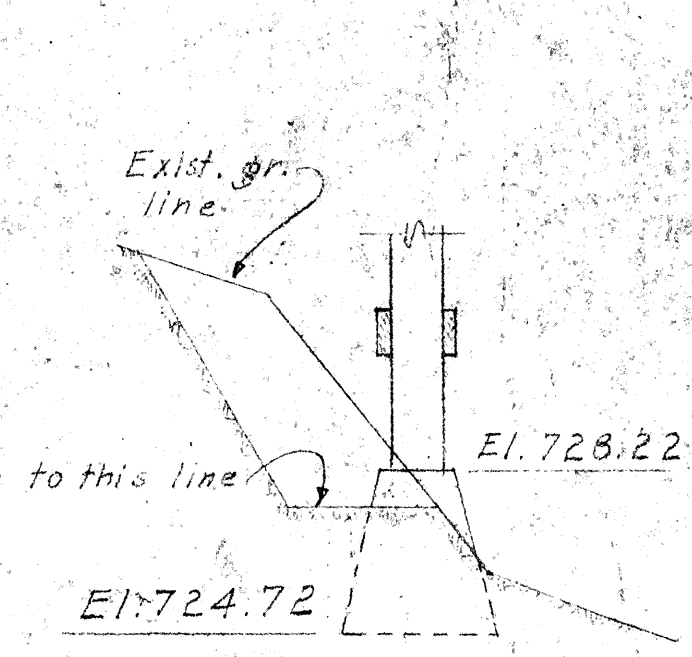


SECT. A-A  
Scale: 1/4"=1'-0"

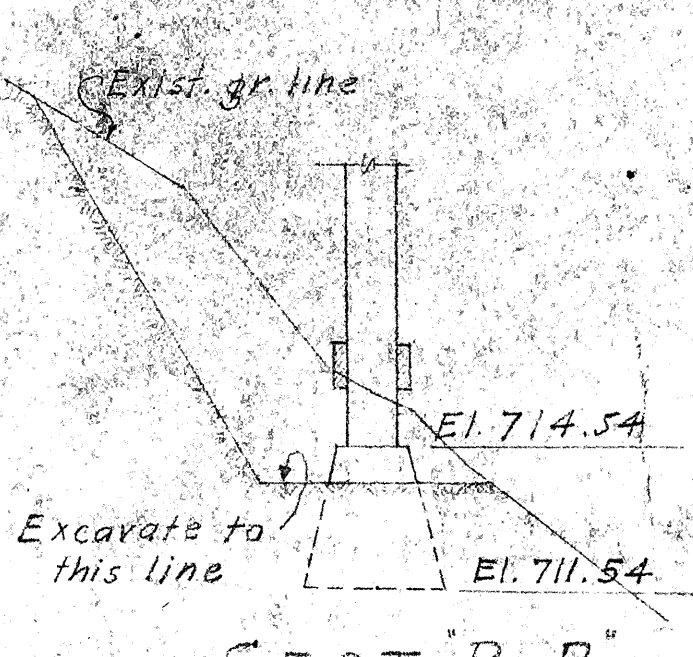

SECT. B-B  
Scale: 1/4"=1'-0"

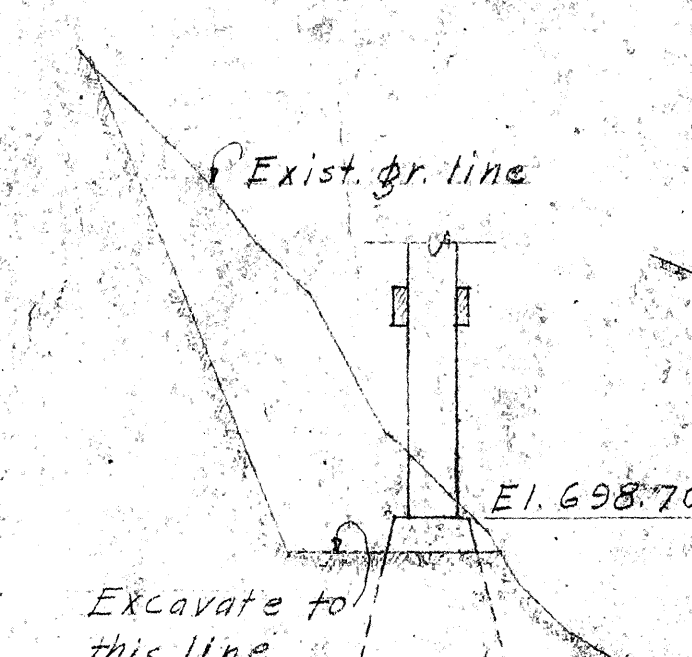


SECT. D-D  
Scale: 1/4"=1'-0"

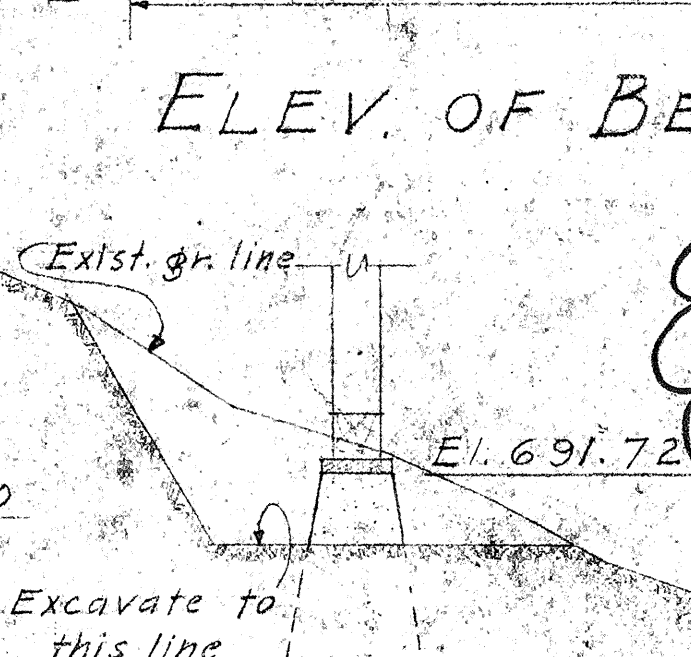


SECT. E-E  
Scale: 1/4"=1'-0"

EAST PAAULO BRIDGE  
STA. 780+11.17 TO STA. 782+10.83  
Hawaii Belt Rd.  
FAP 26-A Feb. 1938  
SHEET NO. 56 OF 78 SHEETS


| FED. ROAD DIST. NO. | STATE | FED. AID PROJ. NO. | FISCAL YEAR | SHEET NO. | TOTAL SHEETS |
|---------------------|-------|--------------------|-------------|-----------|--------------|
| HAWAII              | HAW.  | BRF-017-2(14)      | 1970        | 57        | 78           |

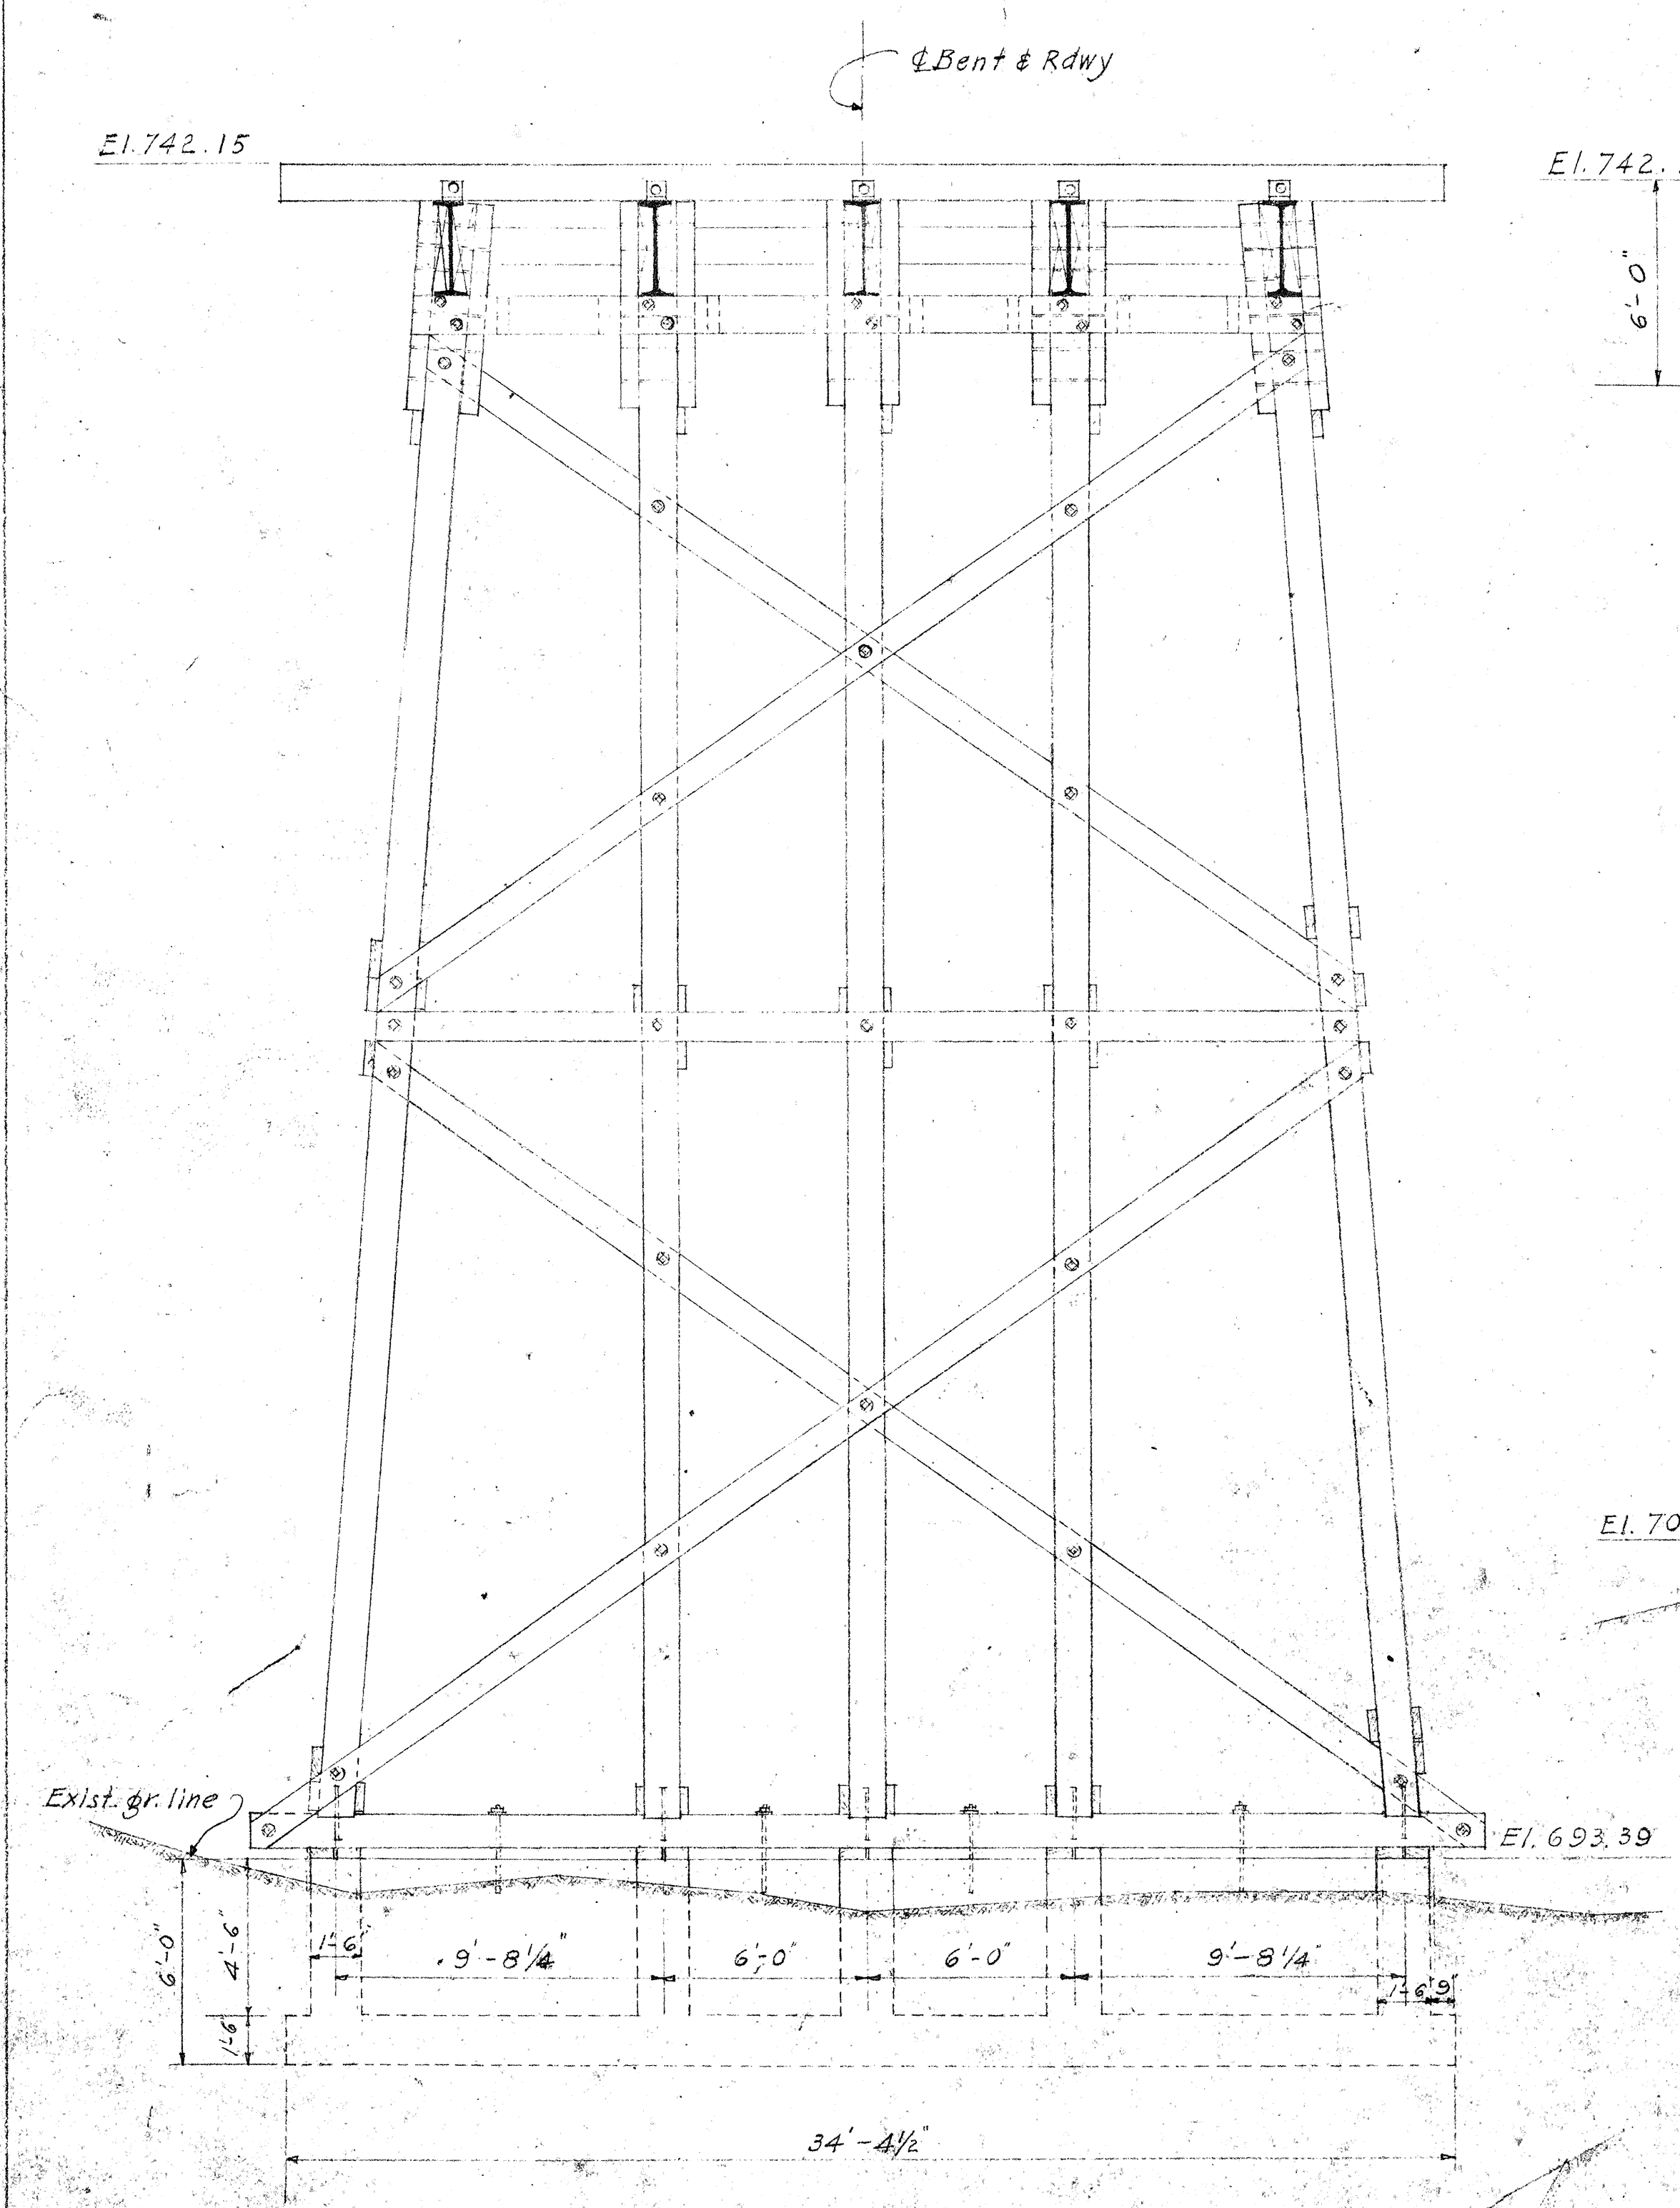


ELEV. OF BENT NO. 5 STA. 781+45  
Scale: 1/4"=1'-0"

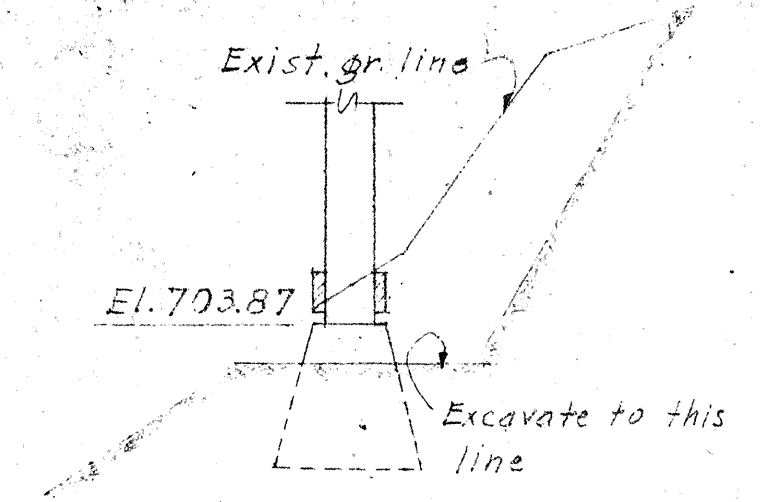


SECT. A-A  
Scale: 1/4"=1'-0"

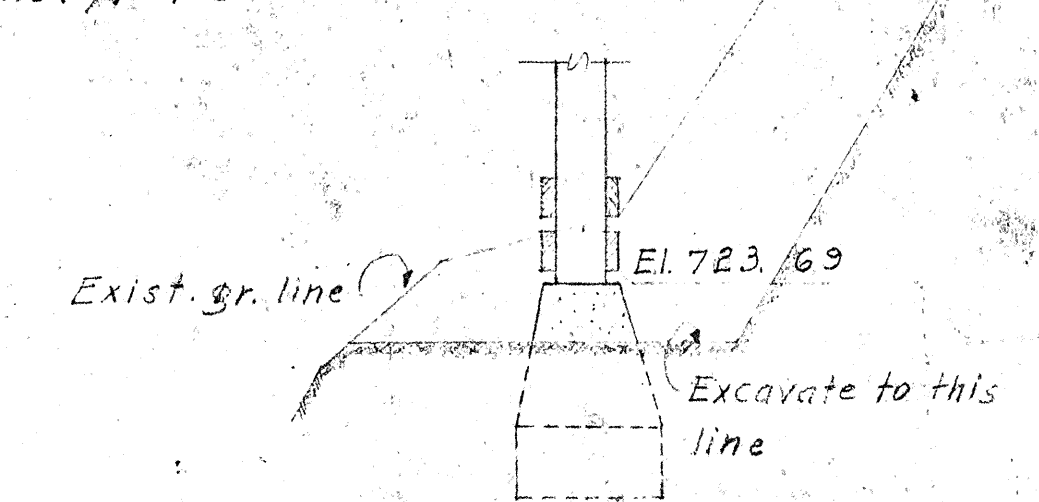


SECT. B-B  
Scale: 1/4"=1'-0"

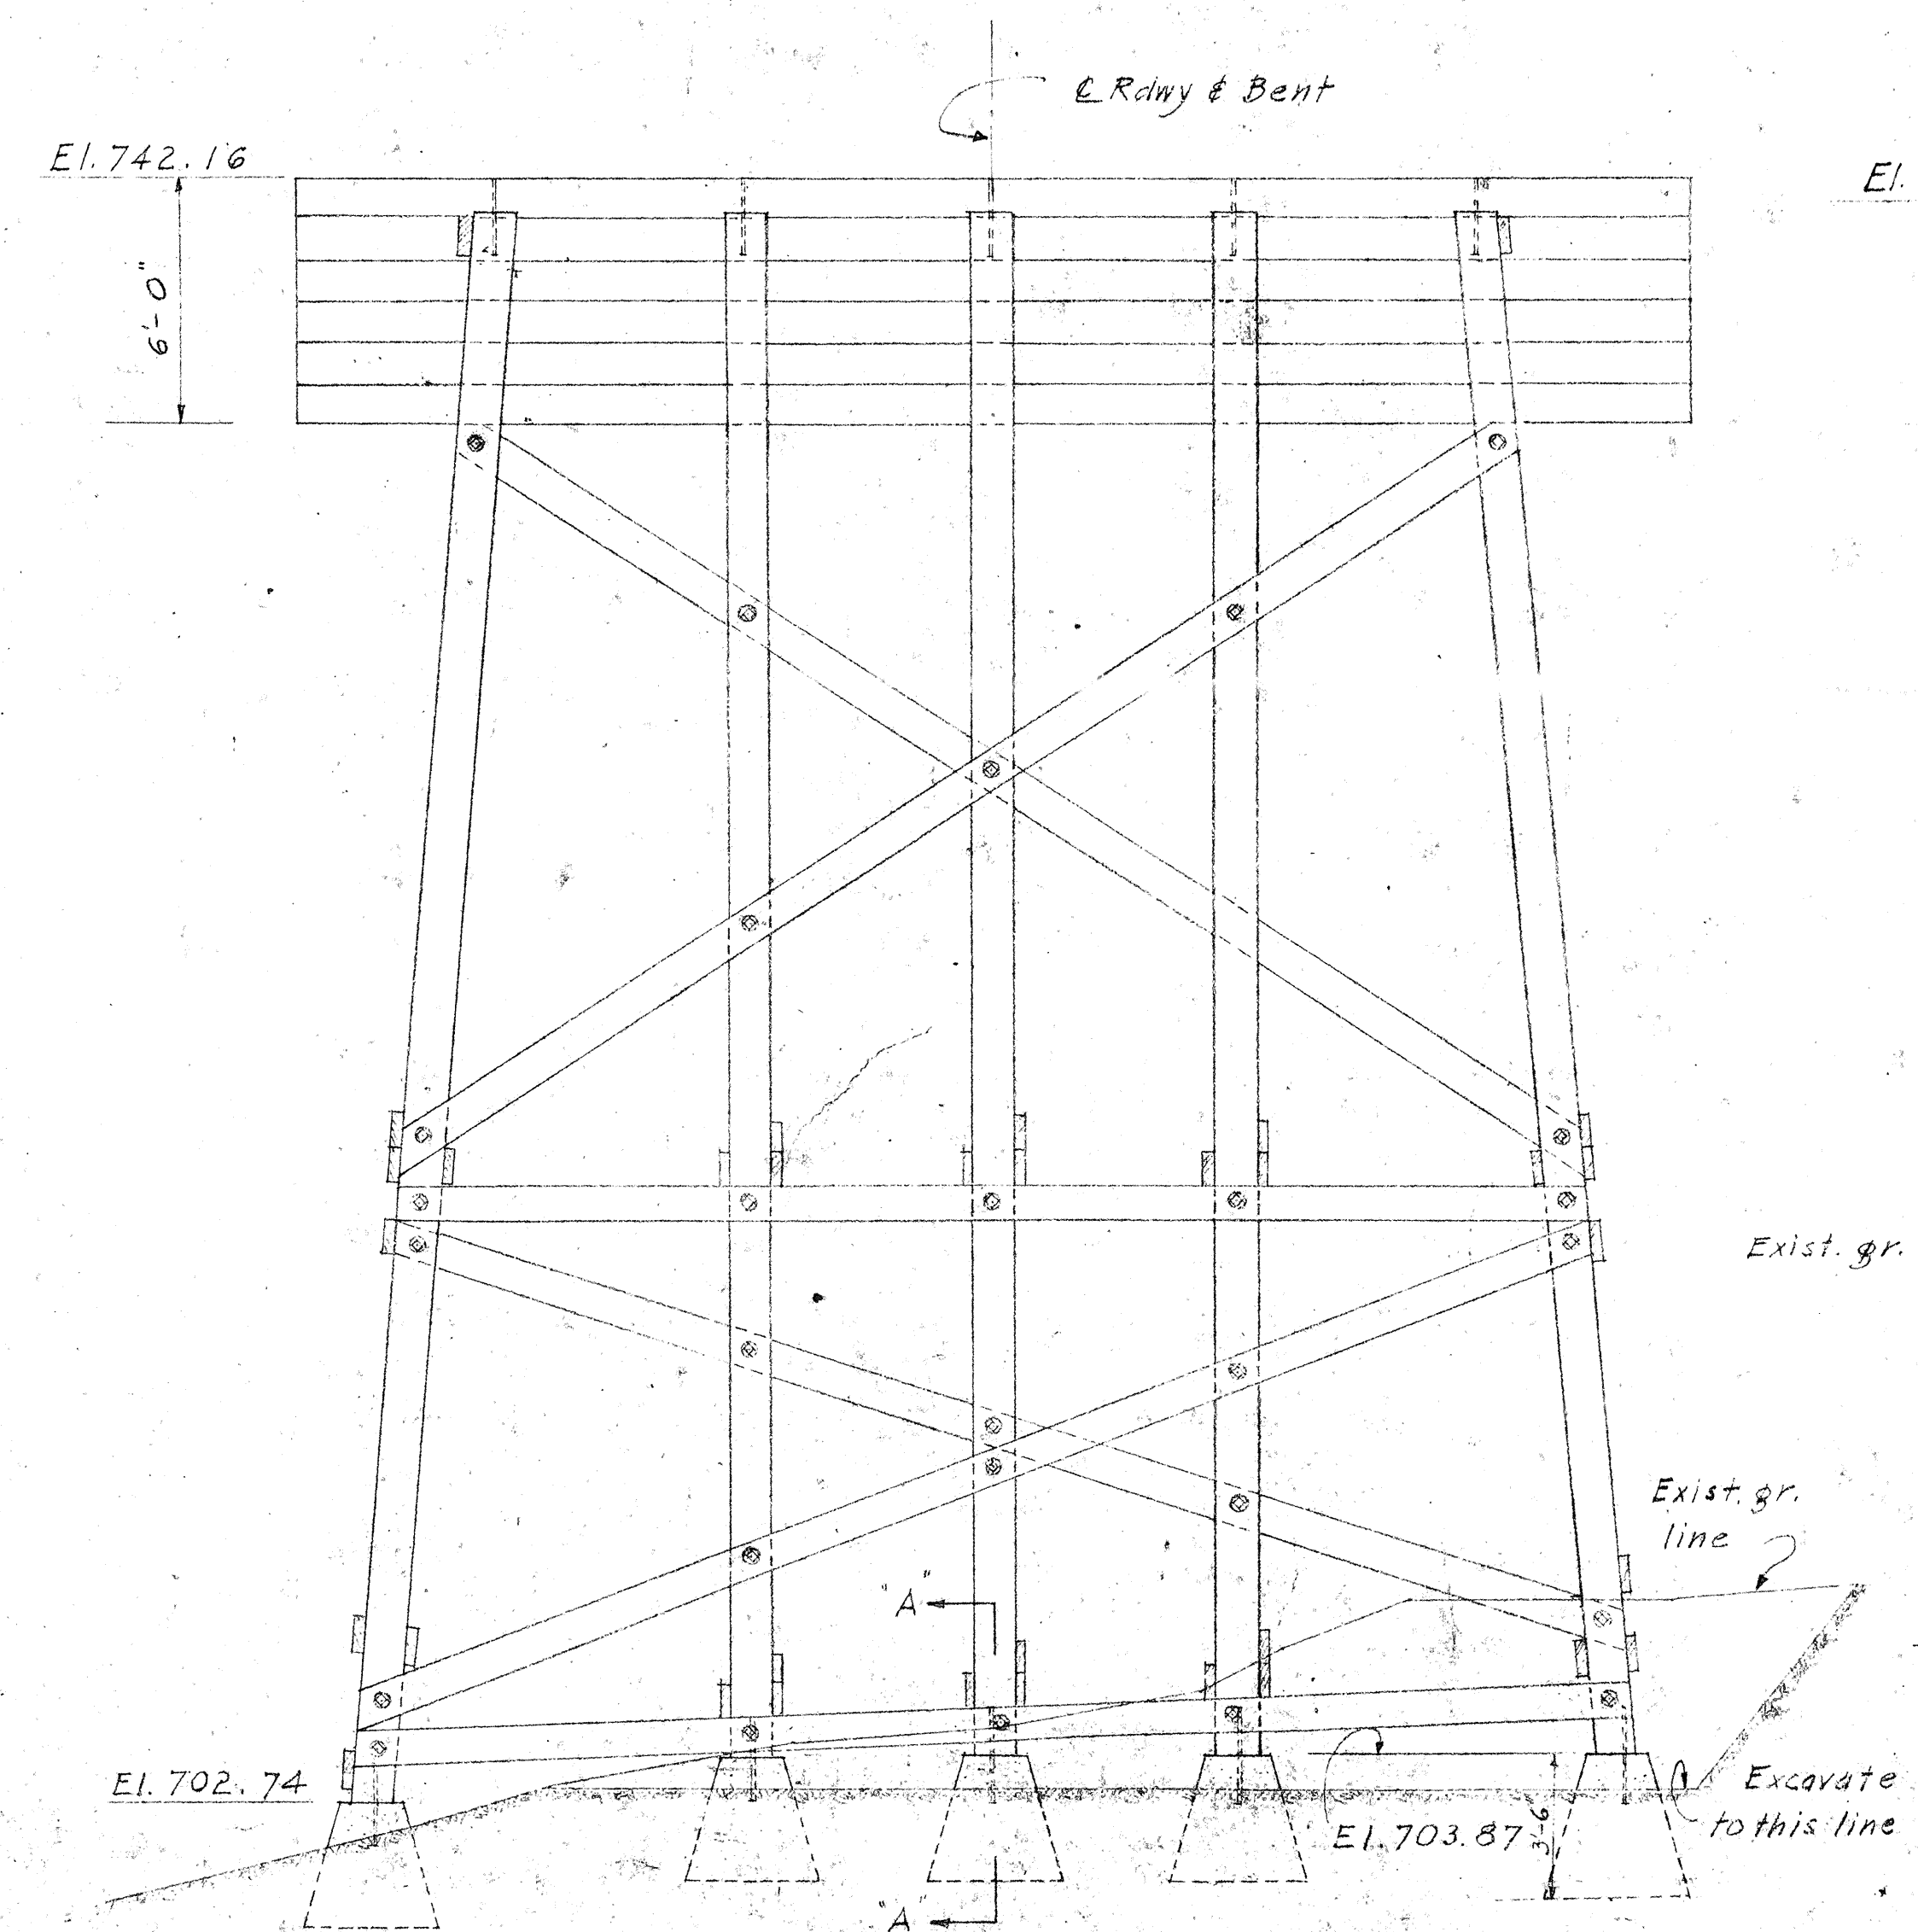


ELEV. OF BENT NO. 6 STA. 781+64  
Scale: 1/4"=1'-0"

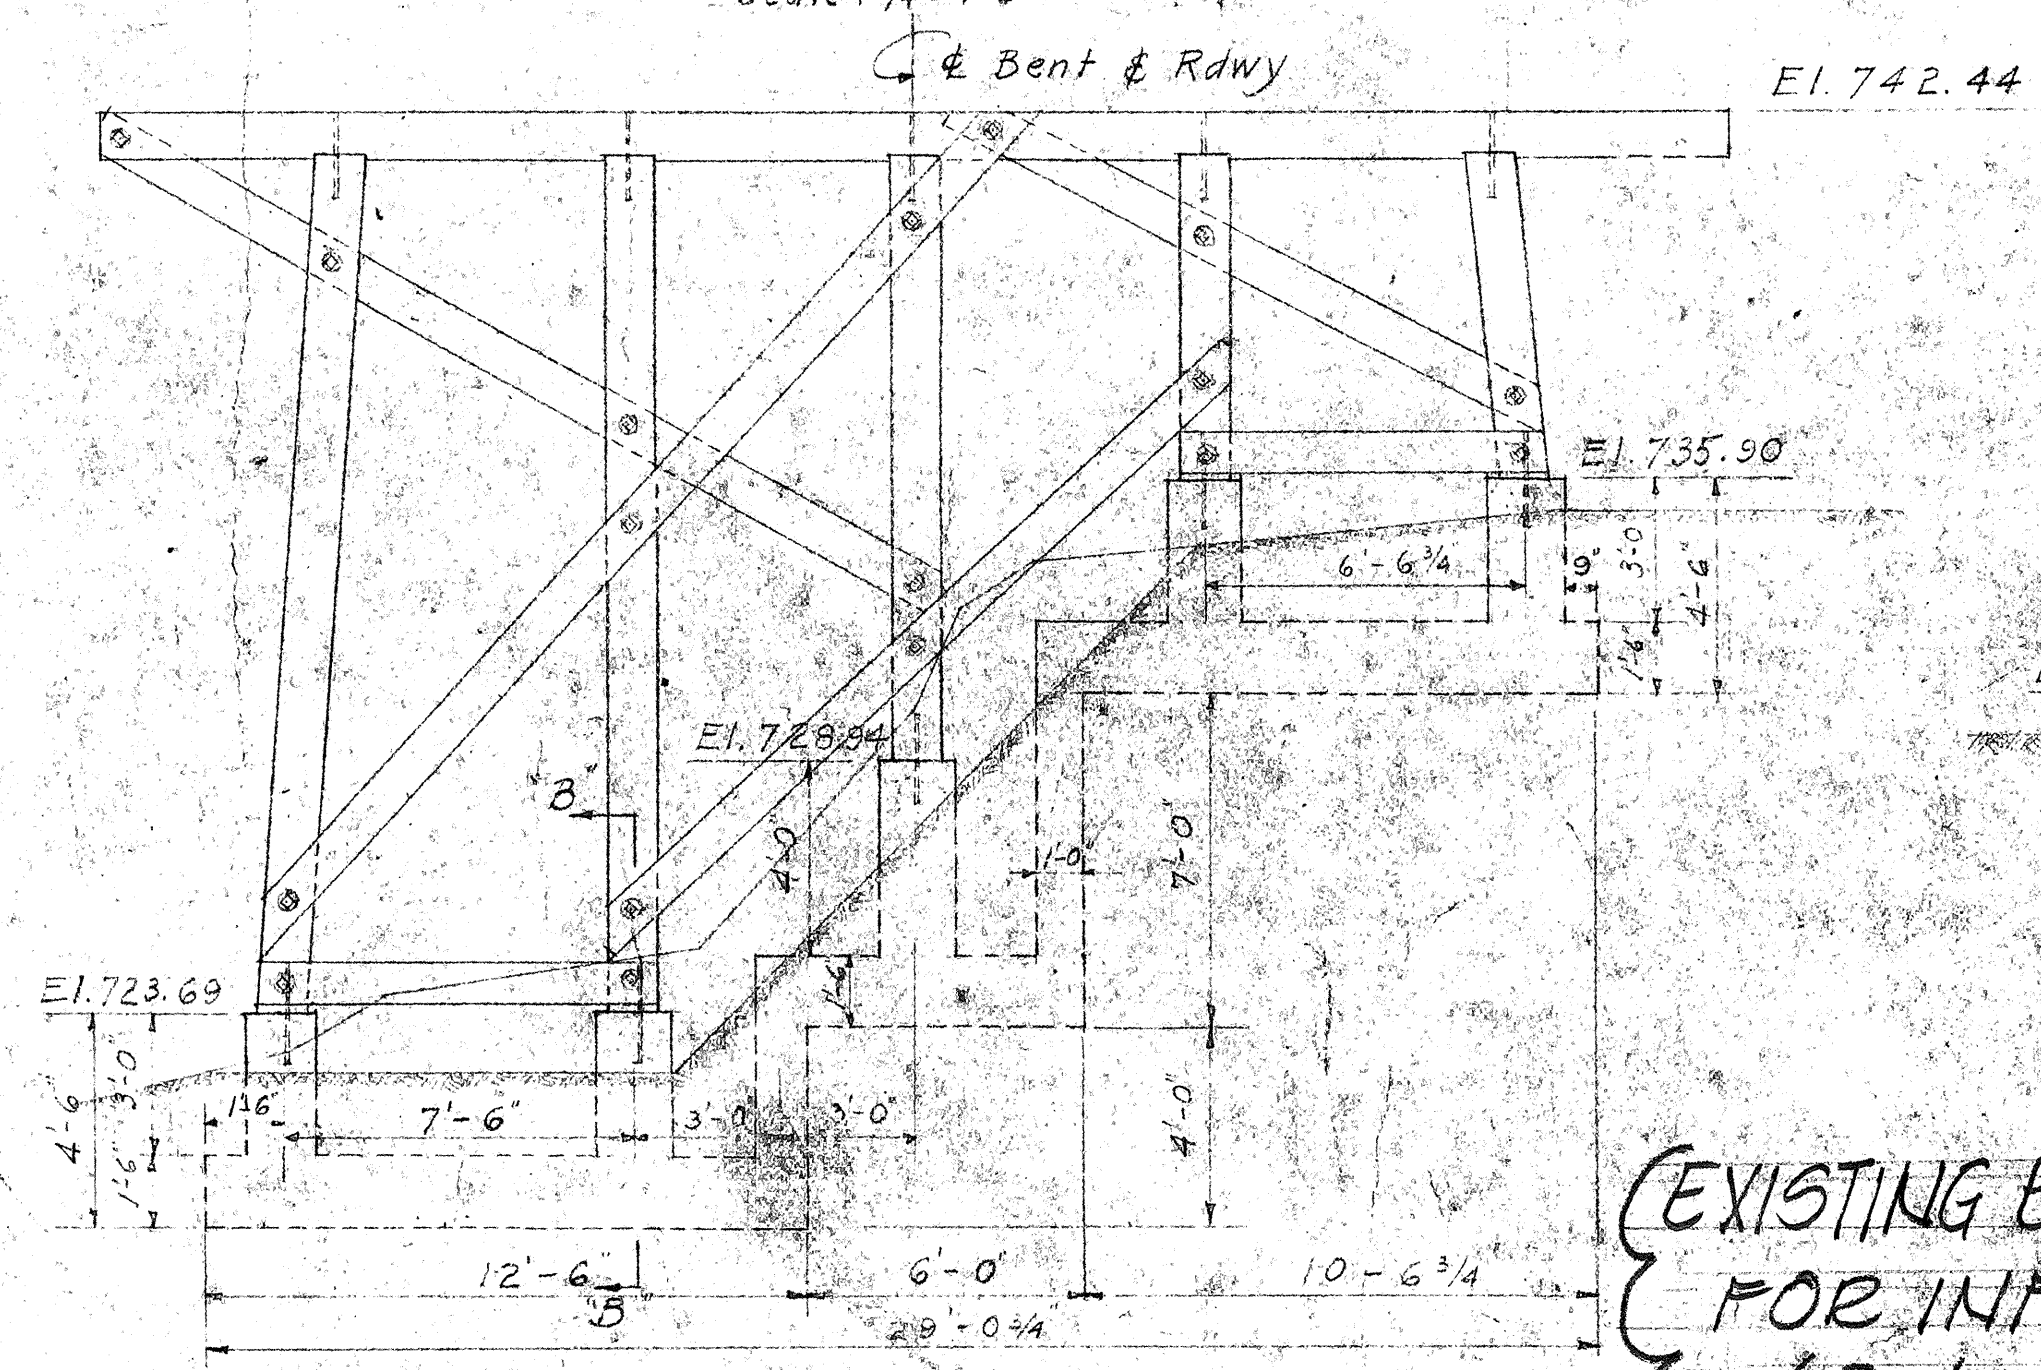

ELEV. OF BENT NO. 9 STA. 782+21

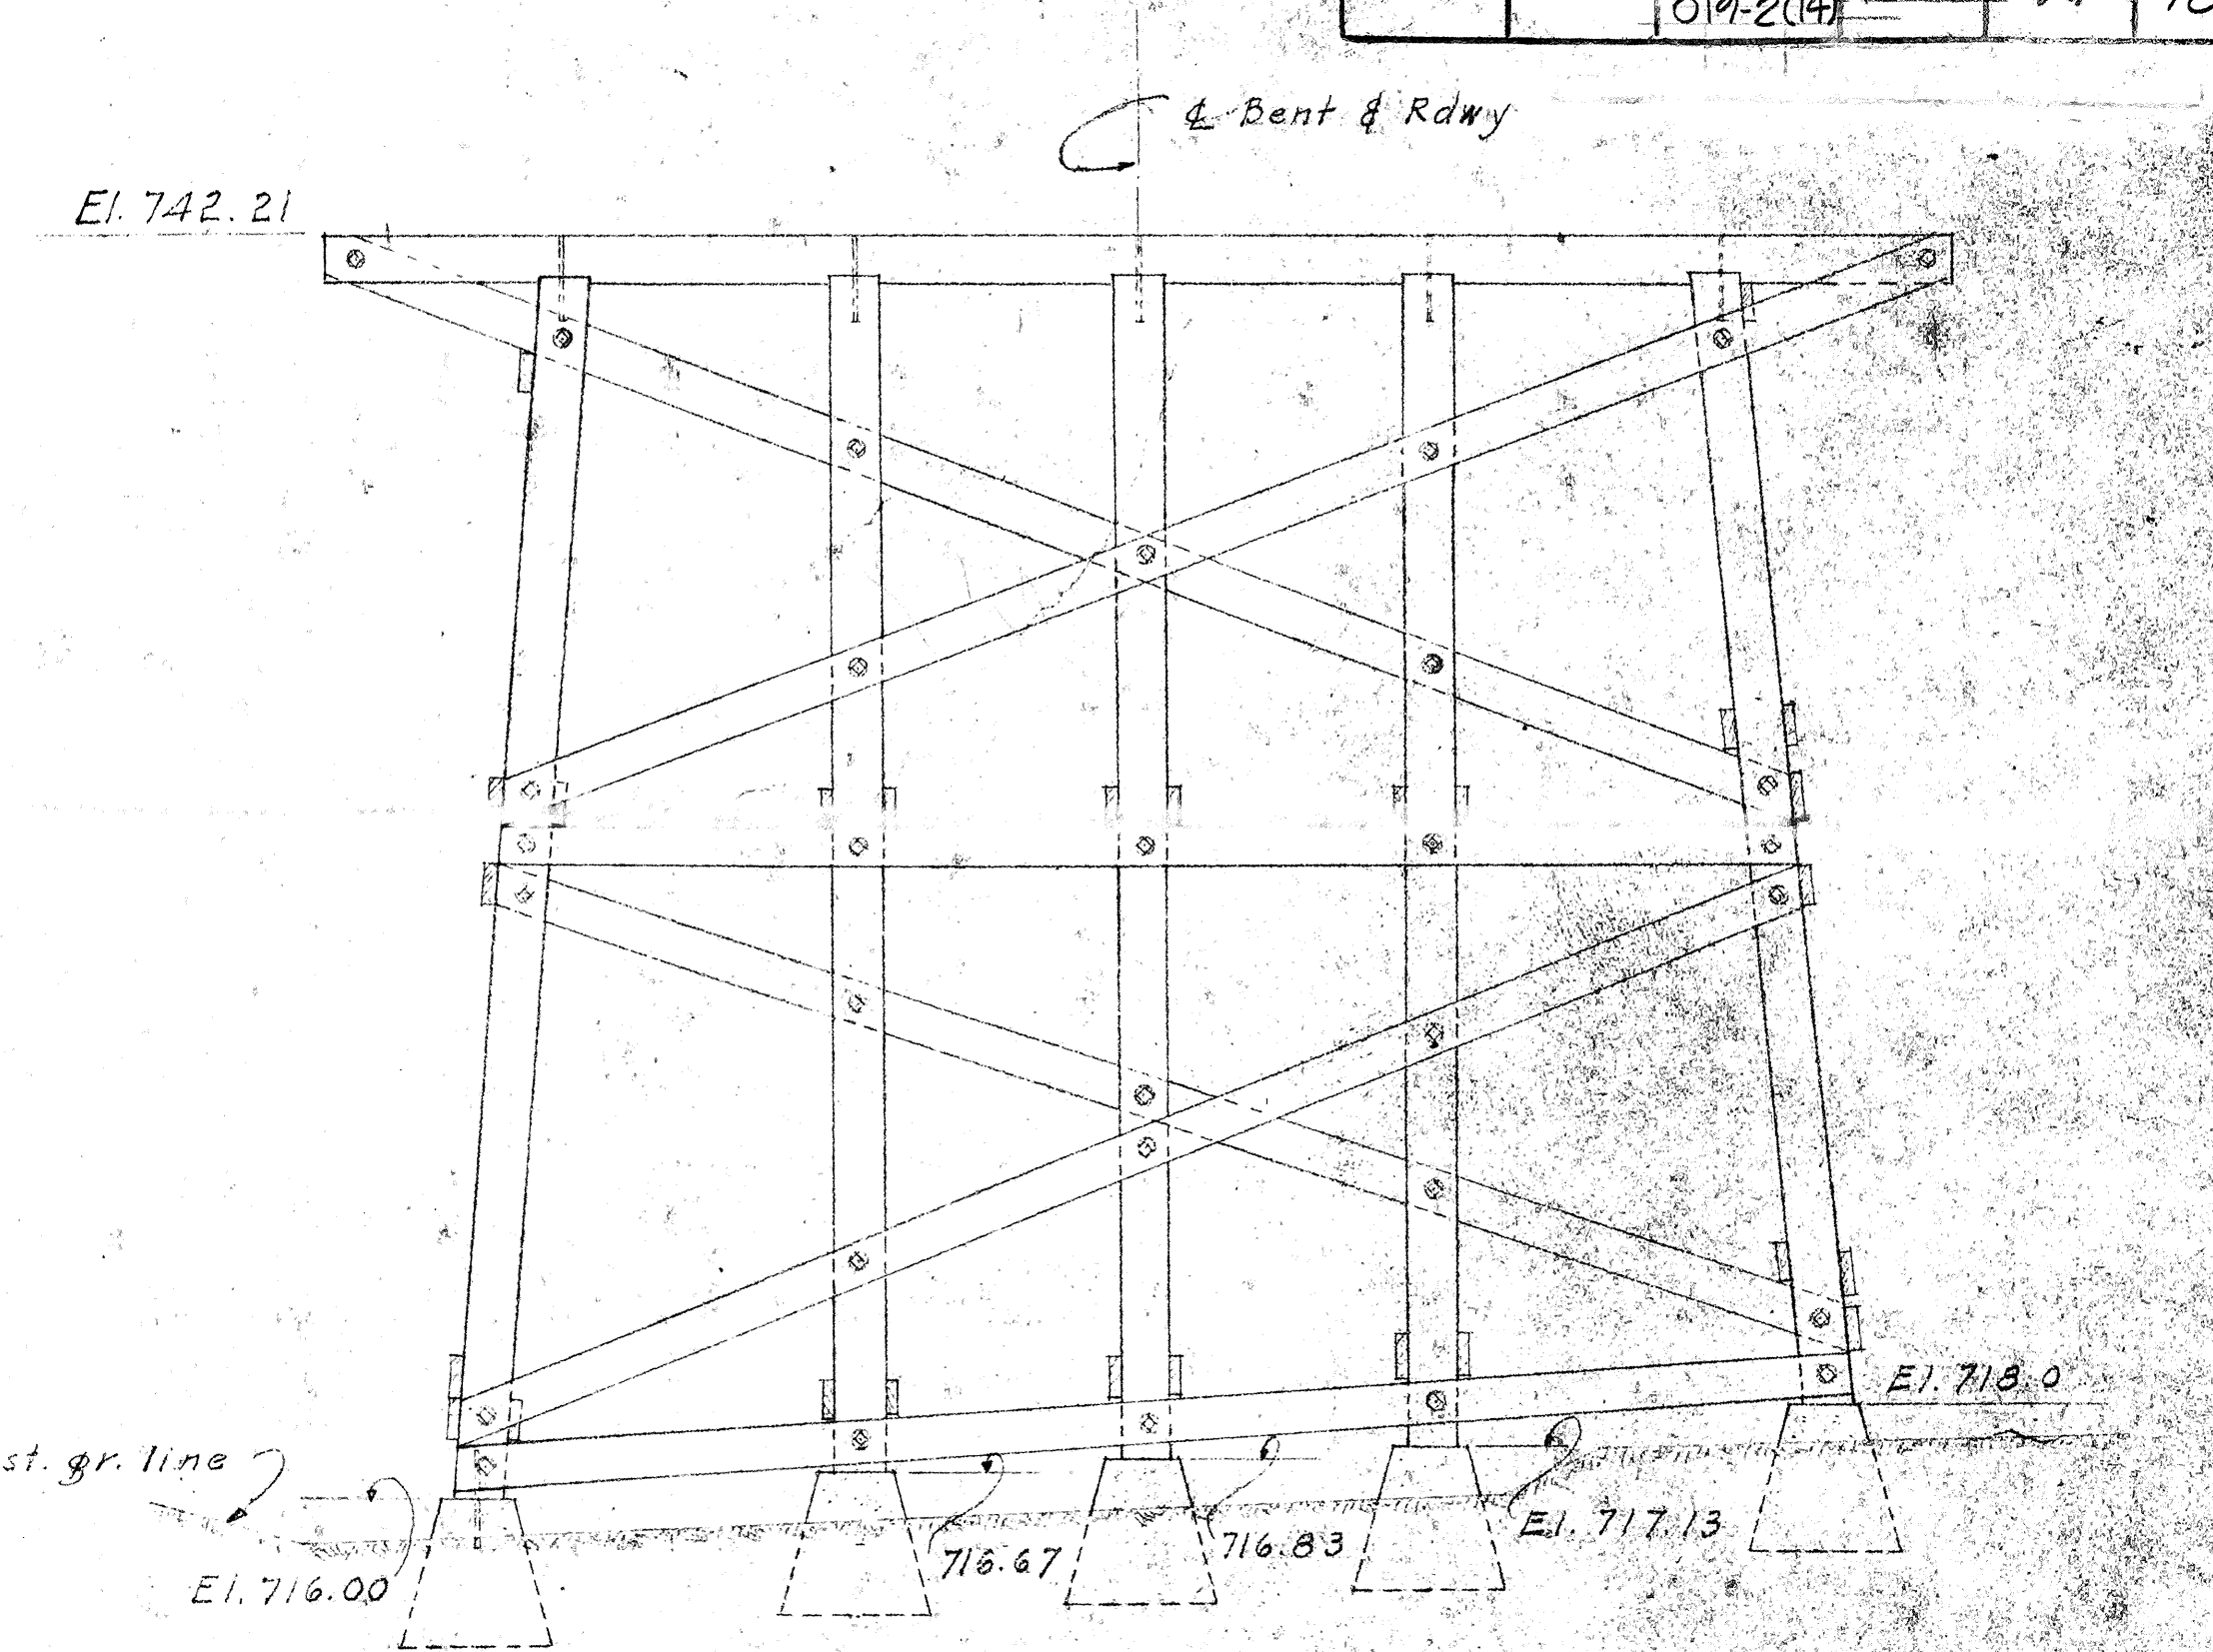

ELEV. OF BENT NO. 7 STA. 781+83  
Scale: 1/4"=1'-0"

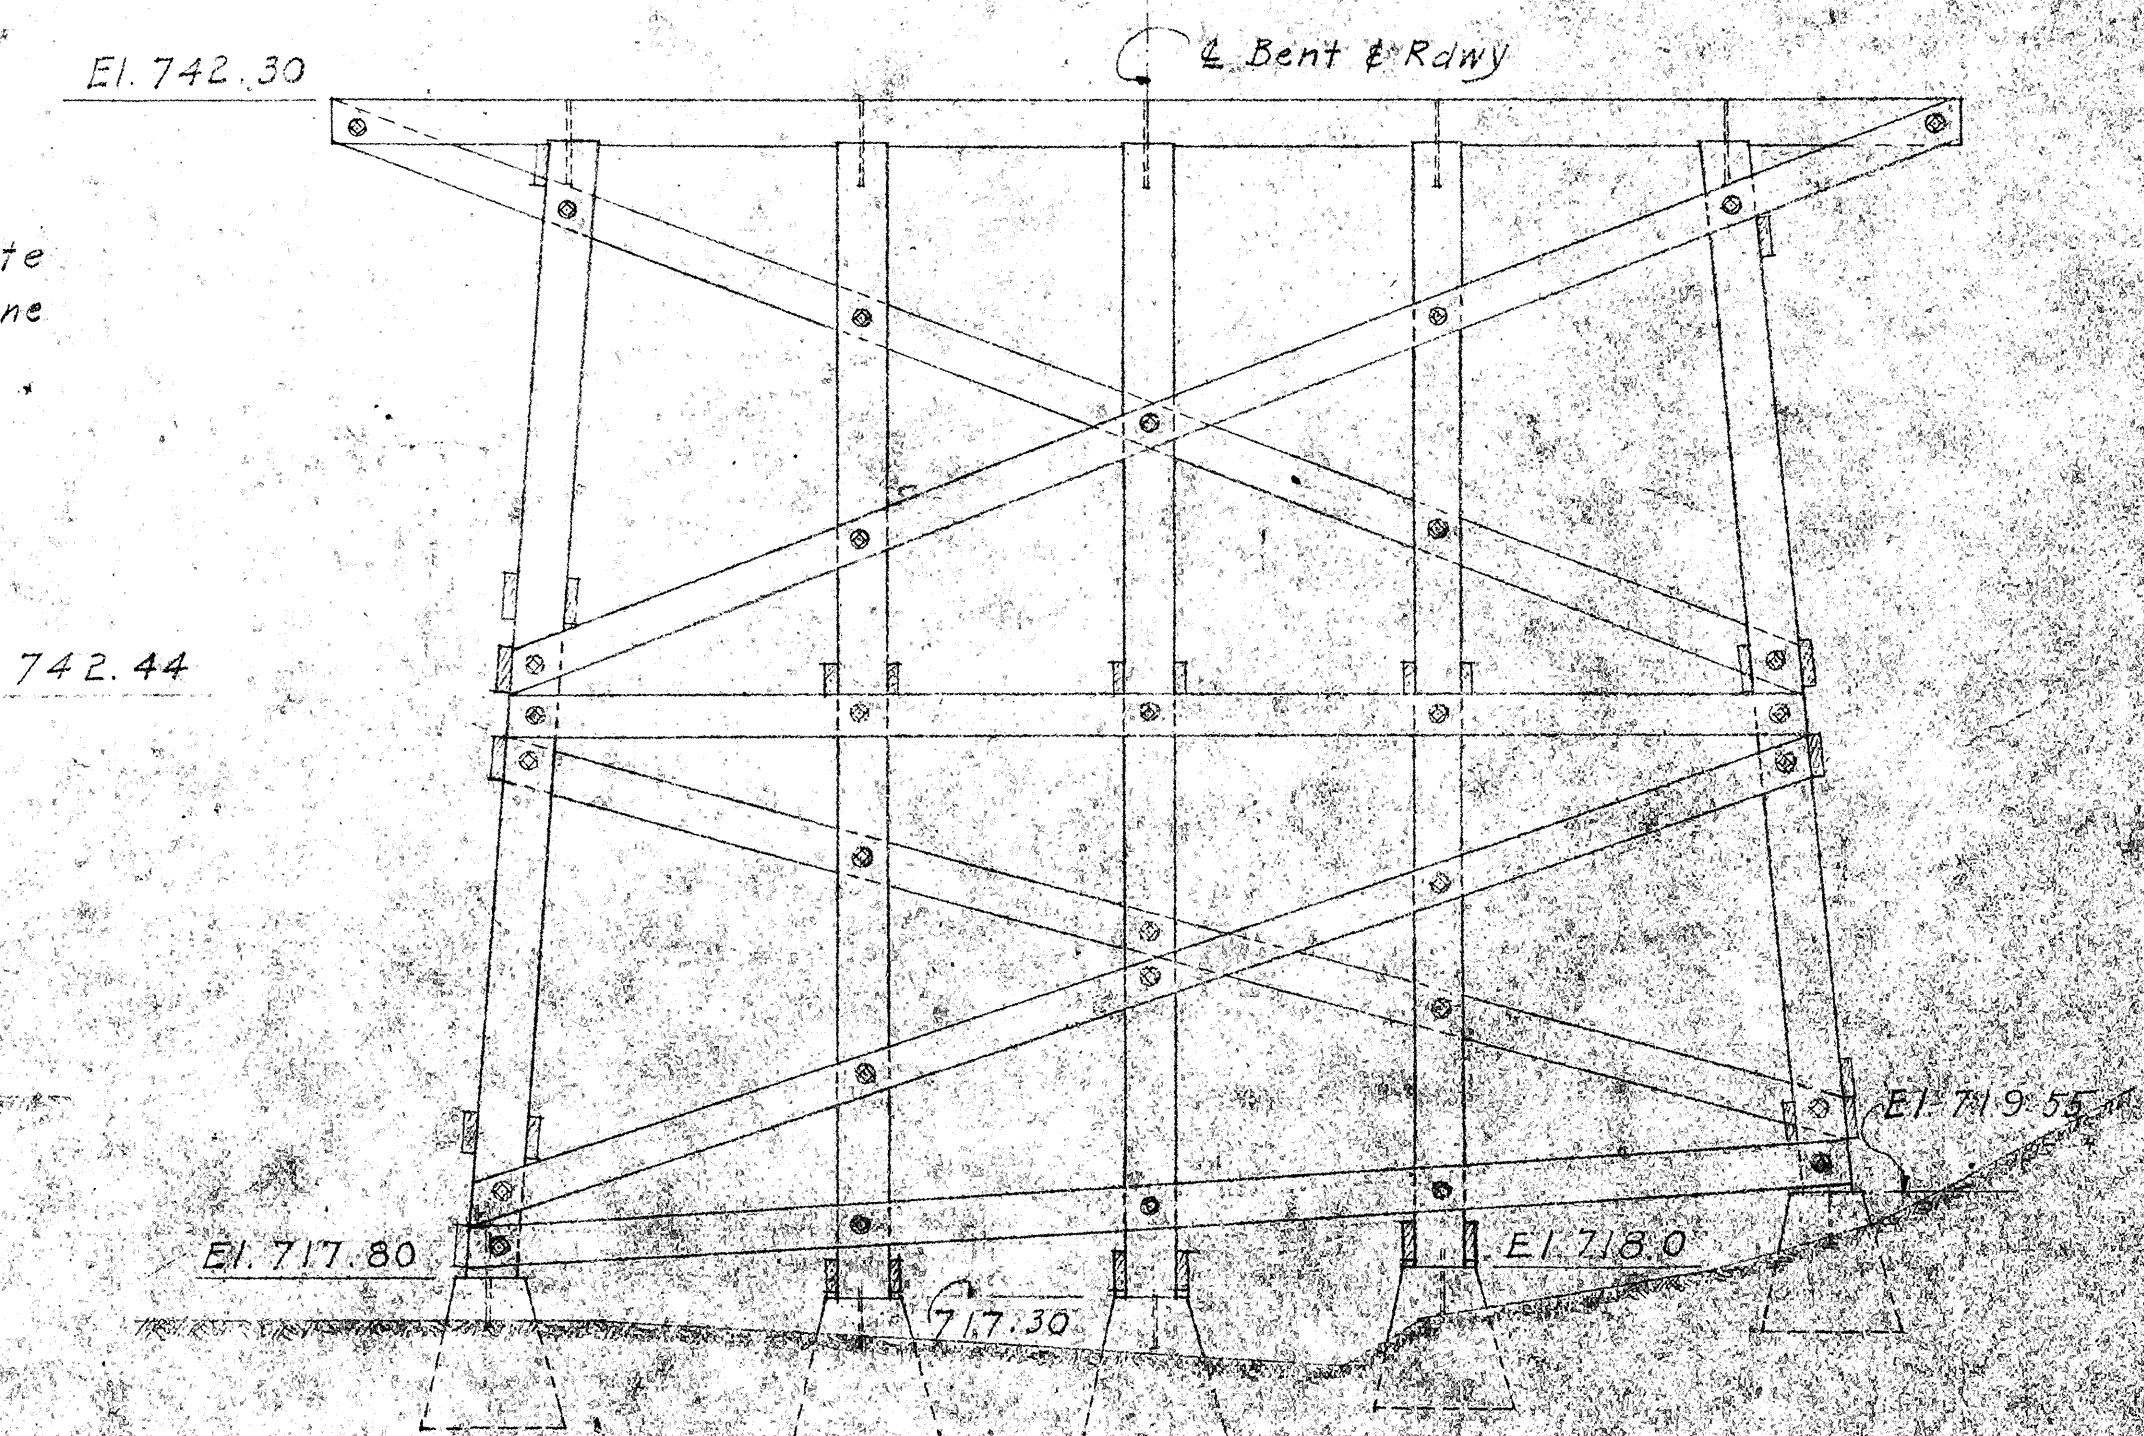

ELEV. OF BENT NO. 8 STA. 782+02  
Scale: 1/4"=1'-0"

(EXISTING EAST PAAULO BRIDGE)  
FOR INFORMATION ONLY  
(Reduction not to scale)

TERRESTRIAL HIGHWAY DEPARTMENT  
Territory of Hawaii

**EAST PAAULO BRIDGE**  
STA. 780+11.17 TO STA. 782+00.83  
Hawaii Belt Rd.  
FAP26-A Feb. 1958

SHEET NO. 57 OF 3 SHEETS