




FED. ROAD DIST. NO.	STATE	PROJ. NO.	FISCAL YEAR	SHEET NO.	TOTAL SHEETS
HAWAII	HAW.	BRF-019-2(14)	1978	2	78

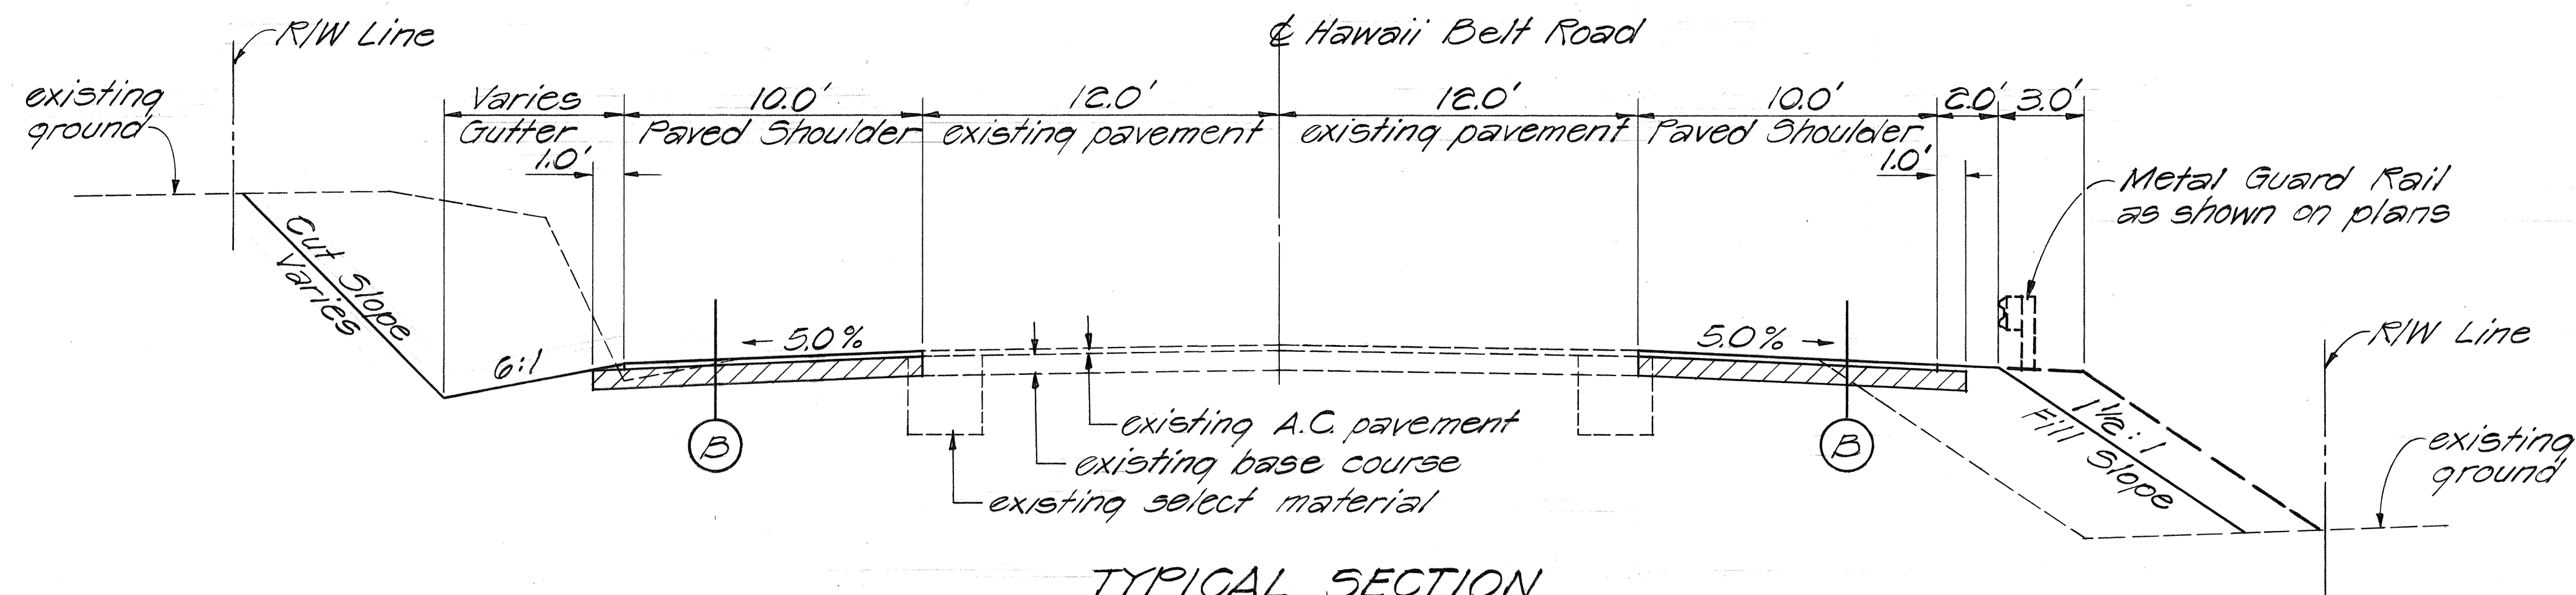


TYPICAL SECTION
(STA. 777+00 to STA. 779+50 and STA. 783+00 to STA. 786+65)
Scale: 1/4" = 1'-0"

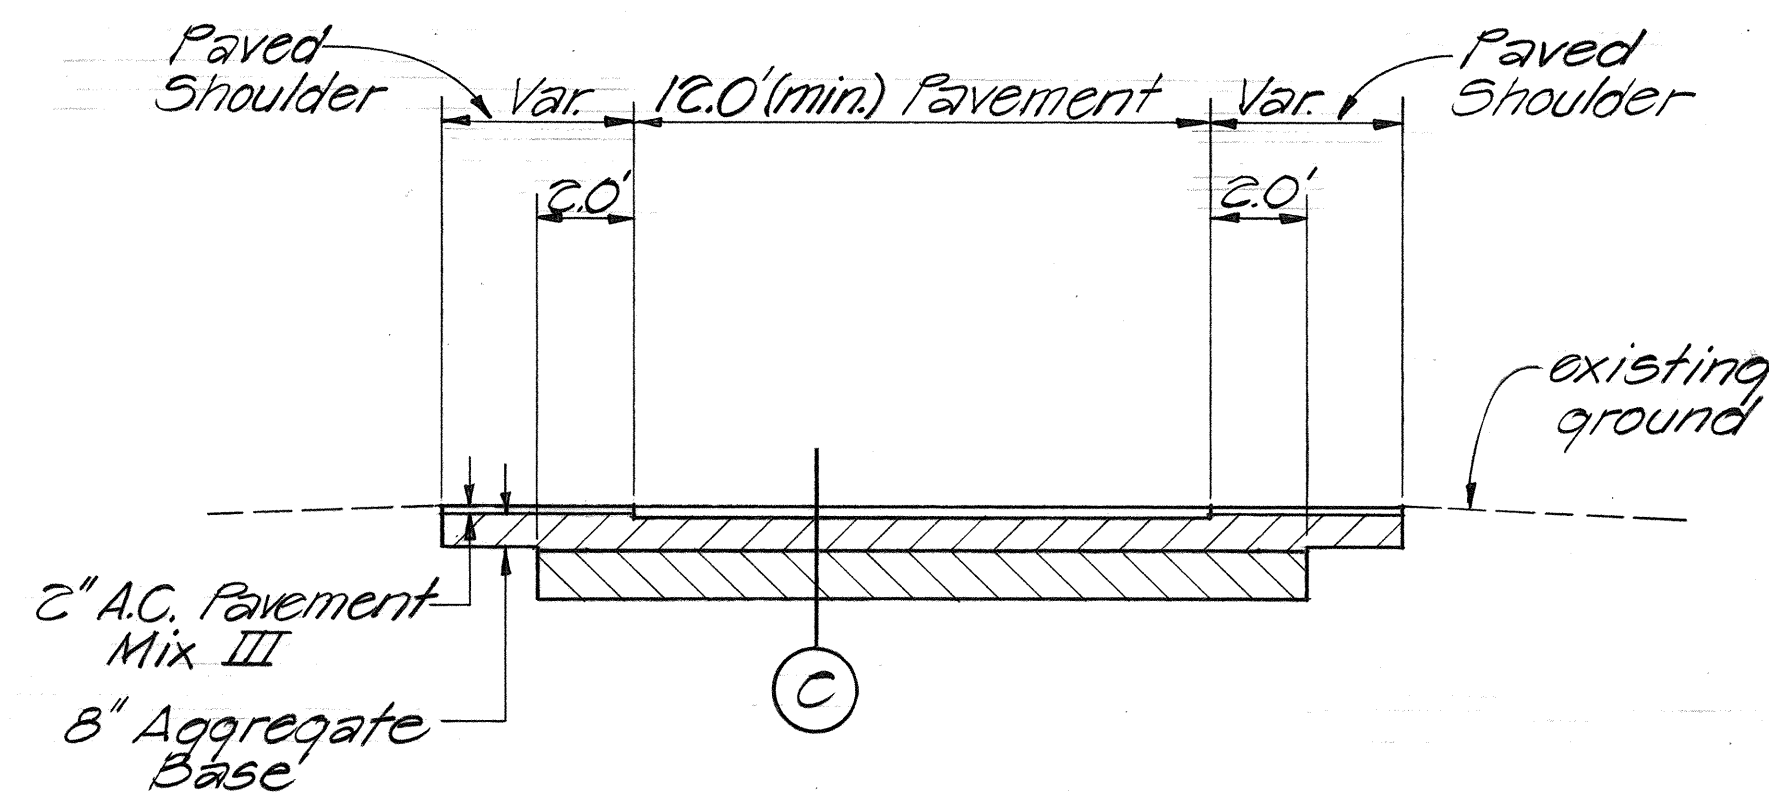

TYPICAL SECTION @ DRIVEWAYS
Scale: 1/4" = 1'-0"

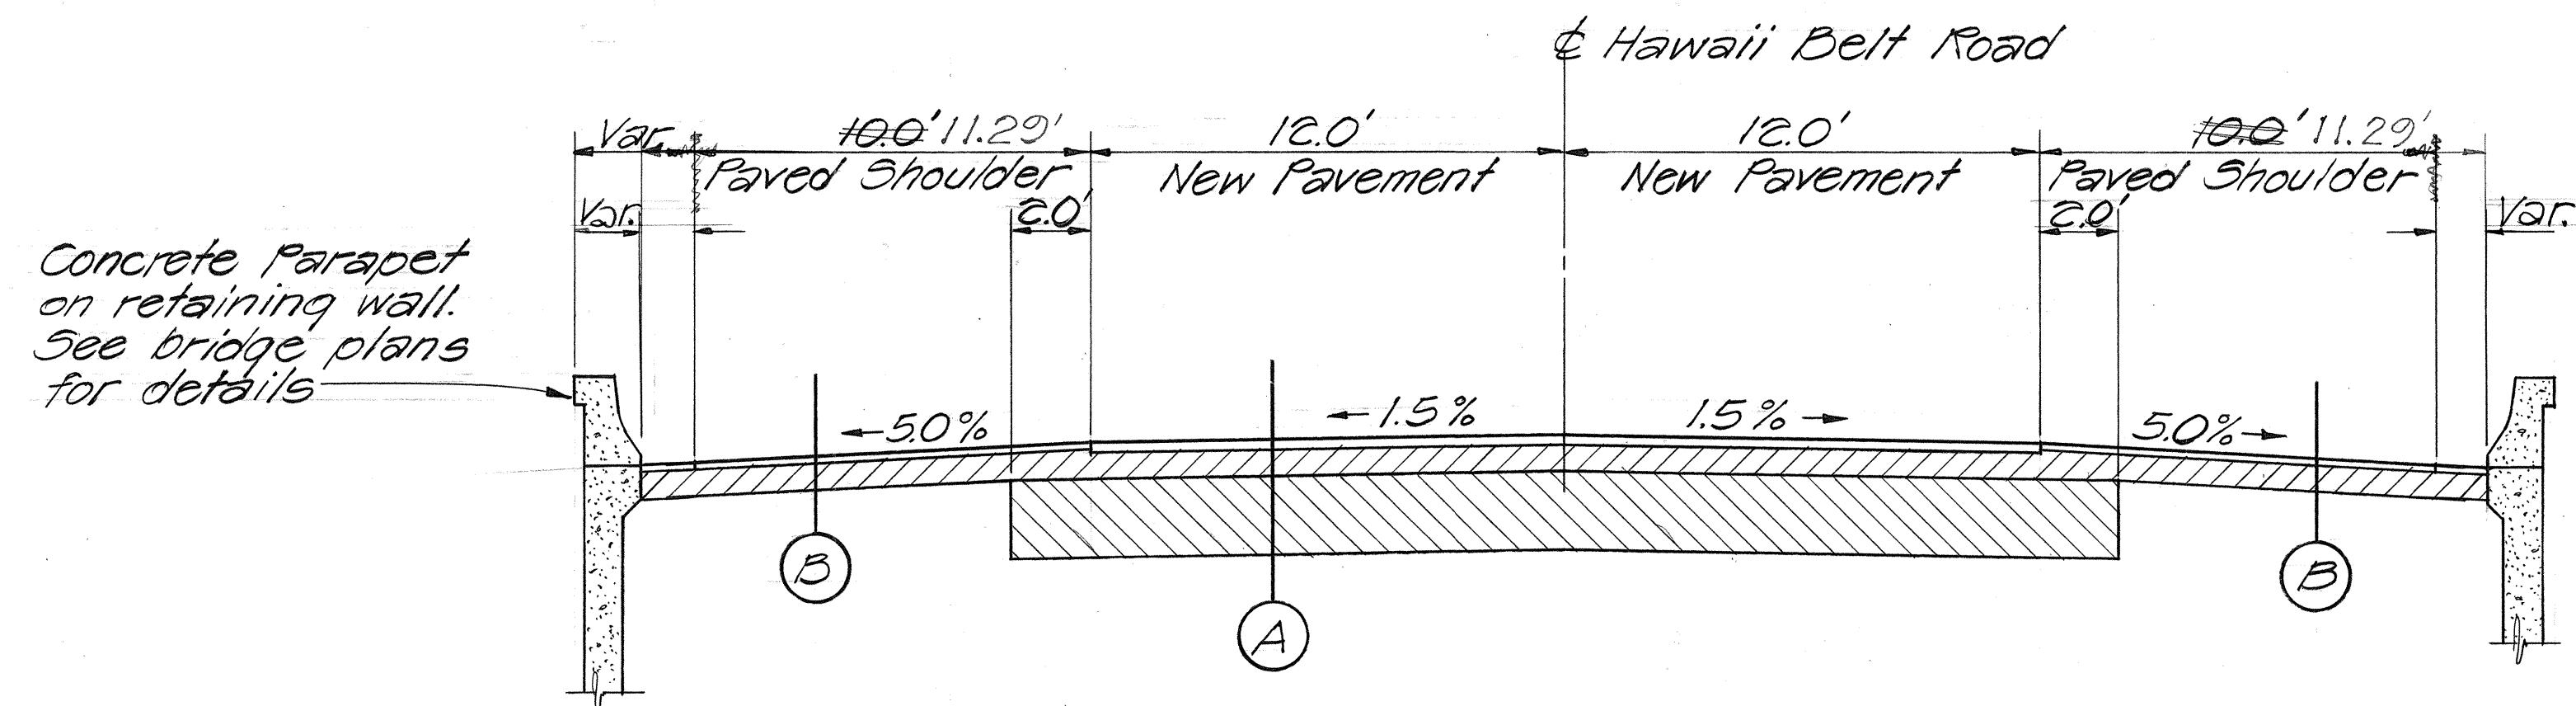


TYPICAL SECTION @ BRIDGE APPROACH
(STA. 779+50 to STA. 780+05.75 and STA. 782+47.25 to STA. 783+60)
Scale: 1/4" = 1'-0"

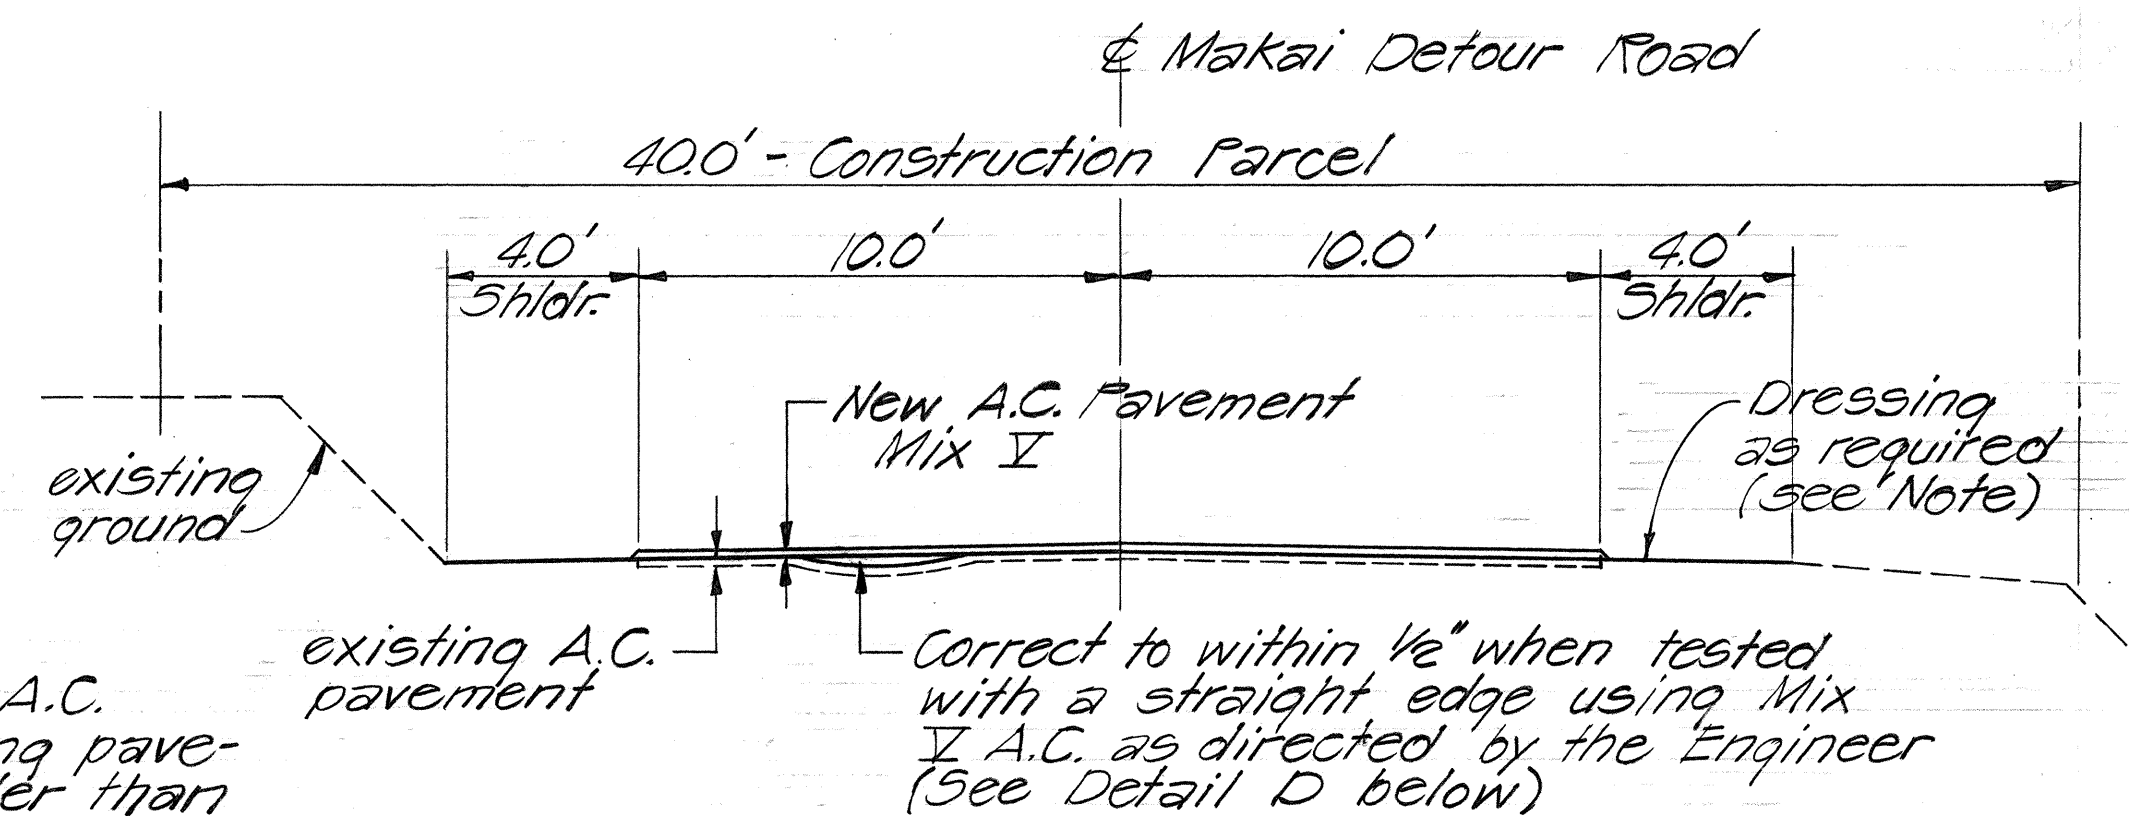


NOTE
Taper with A.C. when existing pavement is wider than 20 feet.


TYPICAL SECTION ~ MAKAI DETOUR ROAD
Scale: 1/4" = 1'-0"

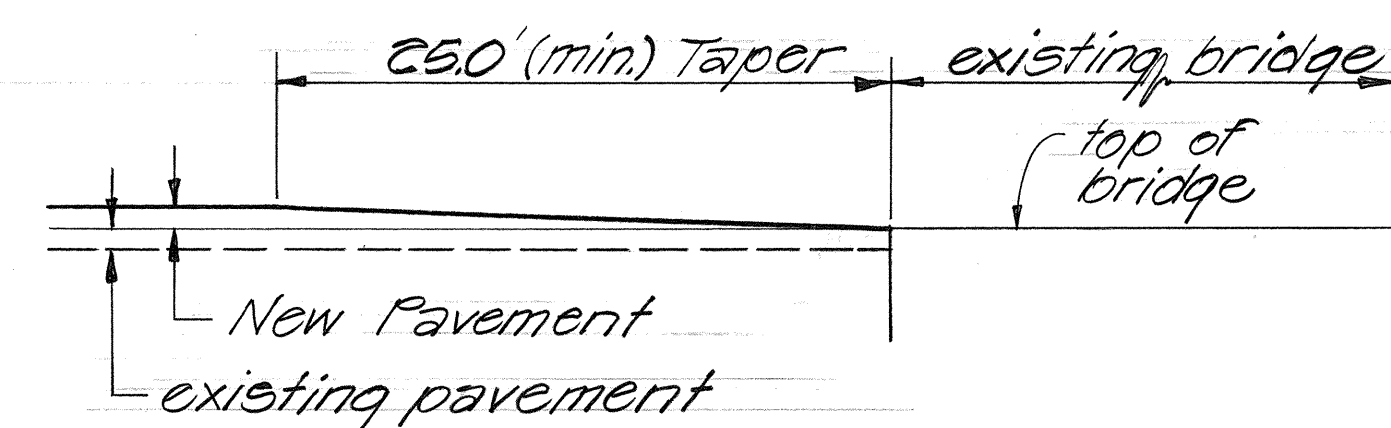

RESURFACING DETAIL @ EXISTING BRIDGE
Not to Scale

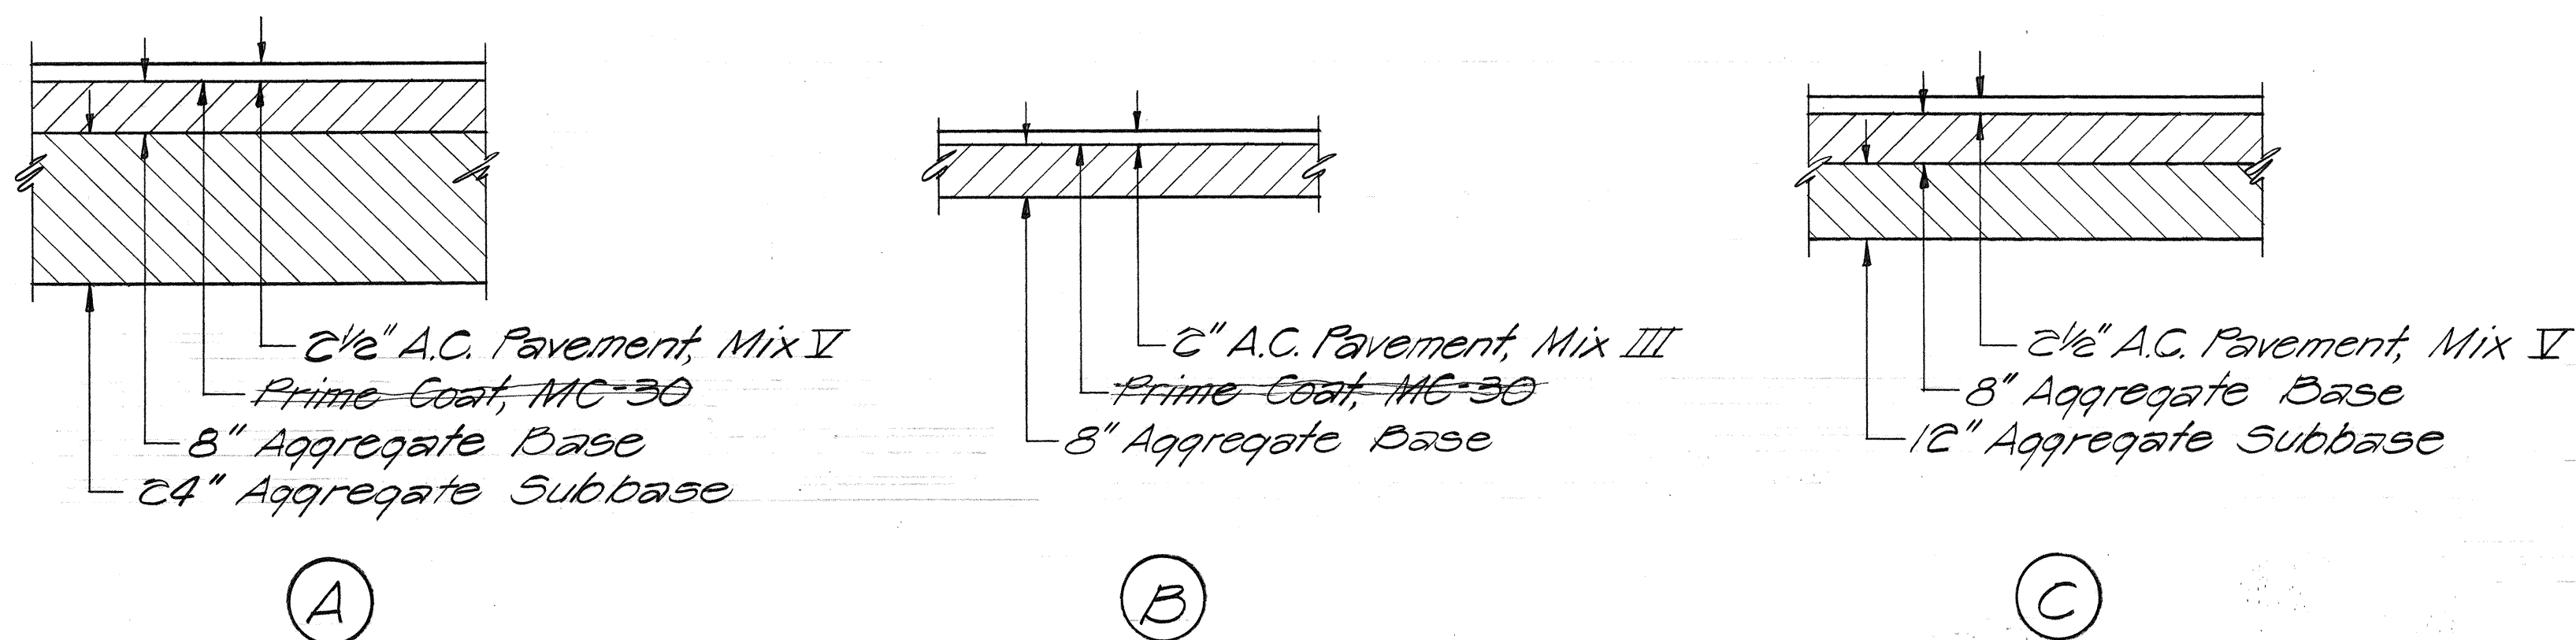

TYPICAL PAVEMENT DETAILS
Scale: 1/2" = 1'-0"

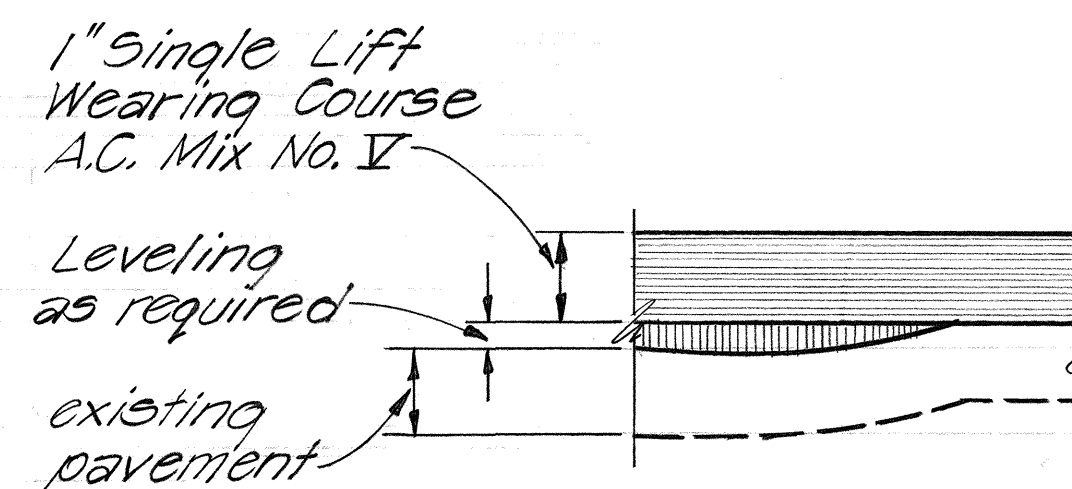

DETAIL D
Not to Scale

STATE OF HAWAII
DEPARTMENT OF TRANSPORTATION
HIGHWAYS DIVISION

TYPICAL SECTIONS

Hawaii Belt Road
East Pauilo Bridge Replacement
F.A.P. No. BRF-019-2(14)

Scale: As Shown Date: Sept. 1978

SHEET No. 1 OF 1 SHEETS