


ORIGINAL PLAN	SURVEY PLOTTED BY _____	DATE _____
NOTE BOOK	DRAWN BY _____	" _____
	TRACED BY _____	" _____
	DESIGNED BY _____	" _____
	QUANTITIES BY _____	" _____
No. _____	CHECKED BY _____	" _____

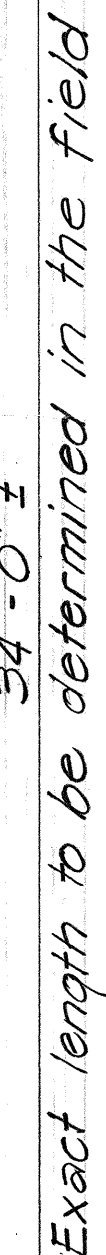

Varies

3'-0"


1'-0" min.

1'-0" min.

existing ground

Grouted Rubble Paving

SECTION (A)
Scale: $\frac{1}{2}" = 1'-0"$

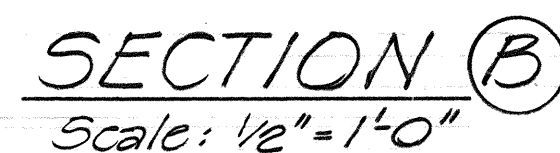

SECTION THRU @ 30" RCP
Scale: Hor. 1"=10'
Vert. 1"=10'

STATE OF HAWAII
DEPARTMENT OF TRANSPORTATION
HIGHWAYS DIVISION


DRAINAGE STRUCTURE AT
SIDEROAD - STA. 0+34

Hawaii Belt Road
Aamau Stream Bridge Replacement
F.A. Proj. No. BRF-019-2 (18)


Scale: As Noted *Date: Feb. 1979*

SHEET No. 1 OF 1 SHEETS


FED. ROAD DIST. NO.	STATE	FED. AID PROJ. NO.	FISCAL YEAR	SHEET NO.	TOTAL SHEETS
HAWAII	HAW.	BRF-019-2(18)		C.O.85	

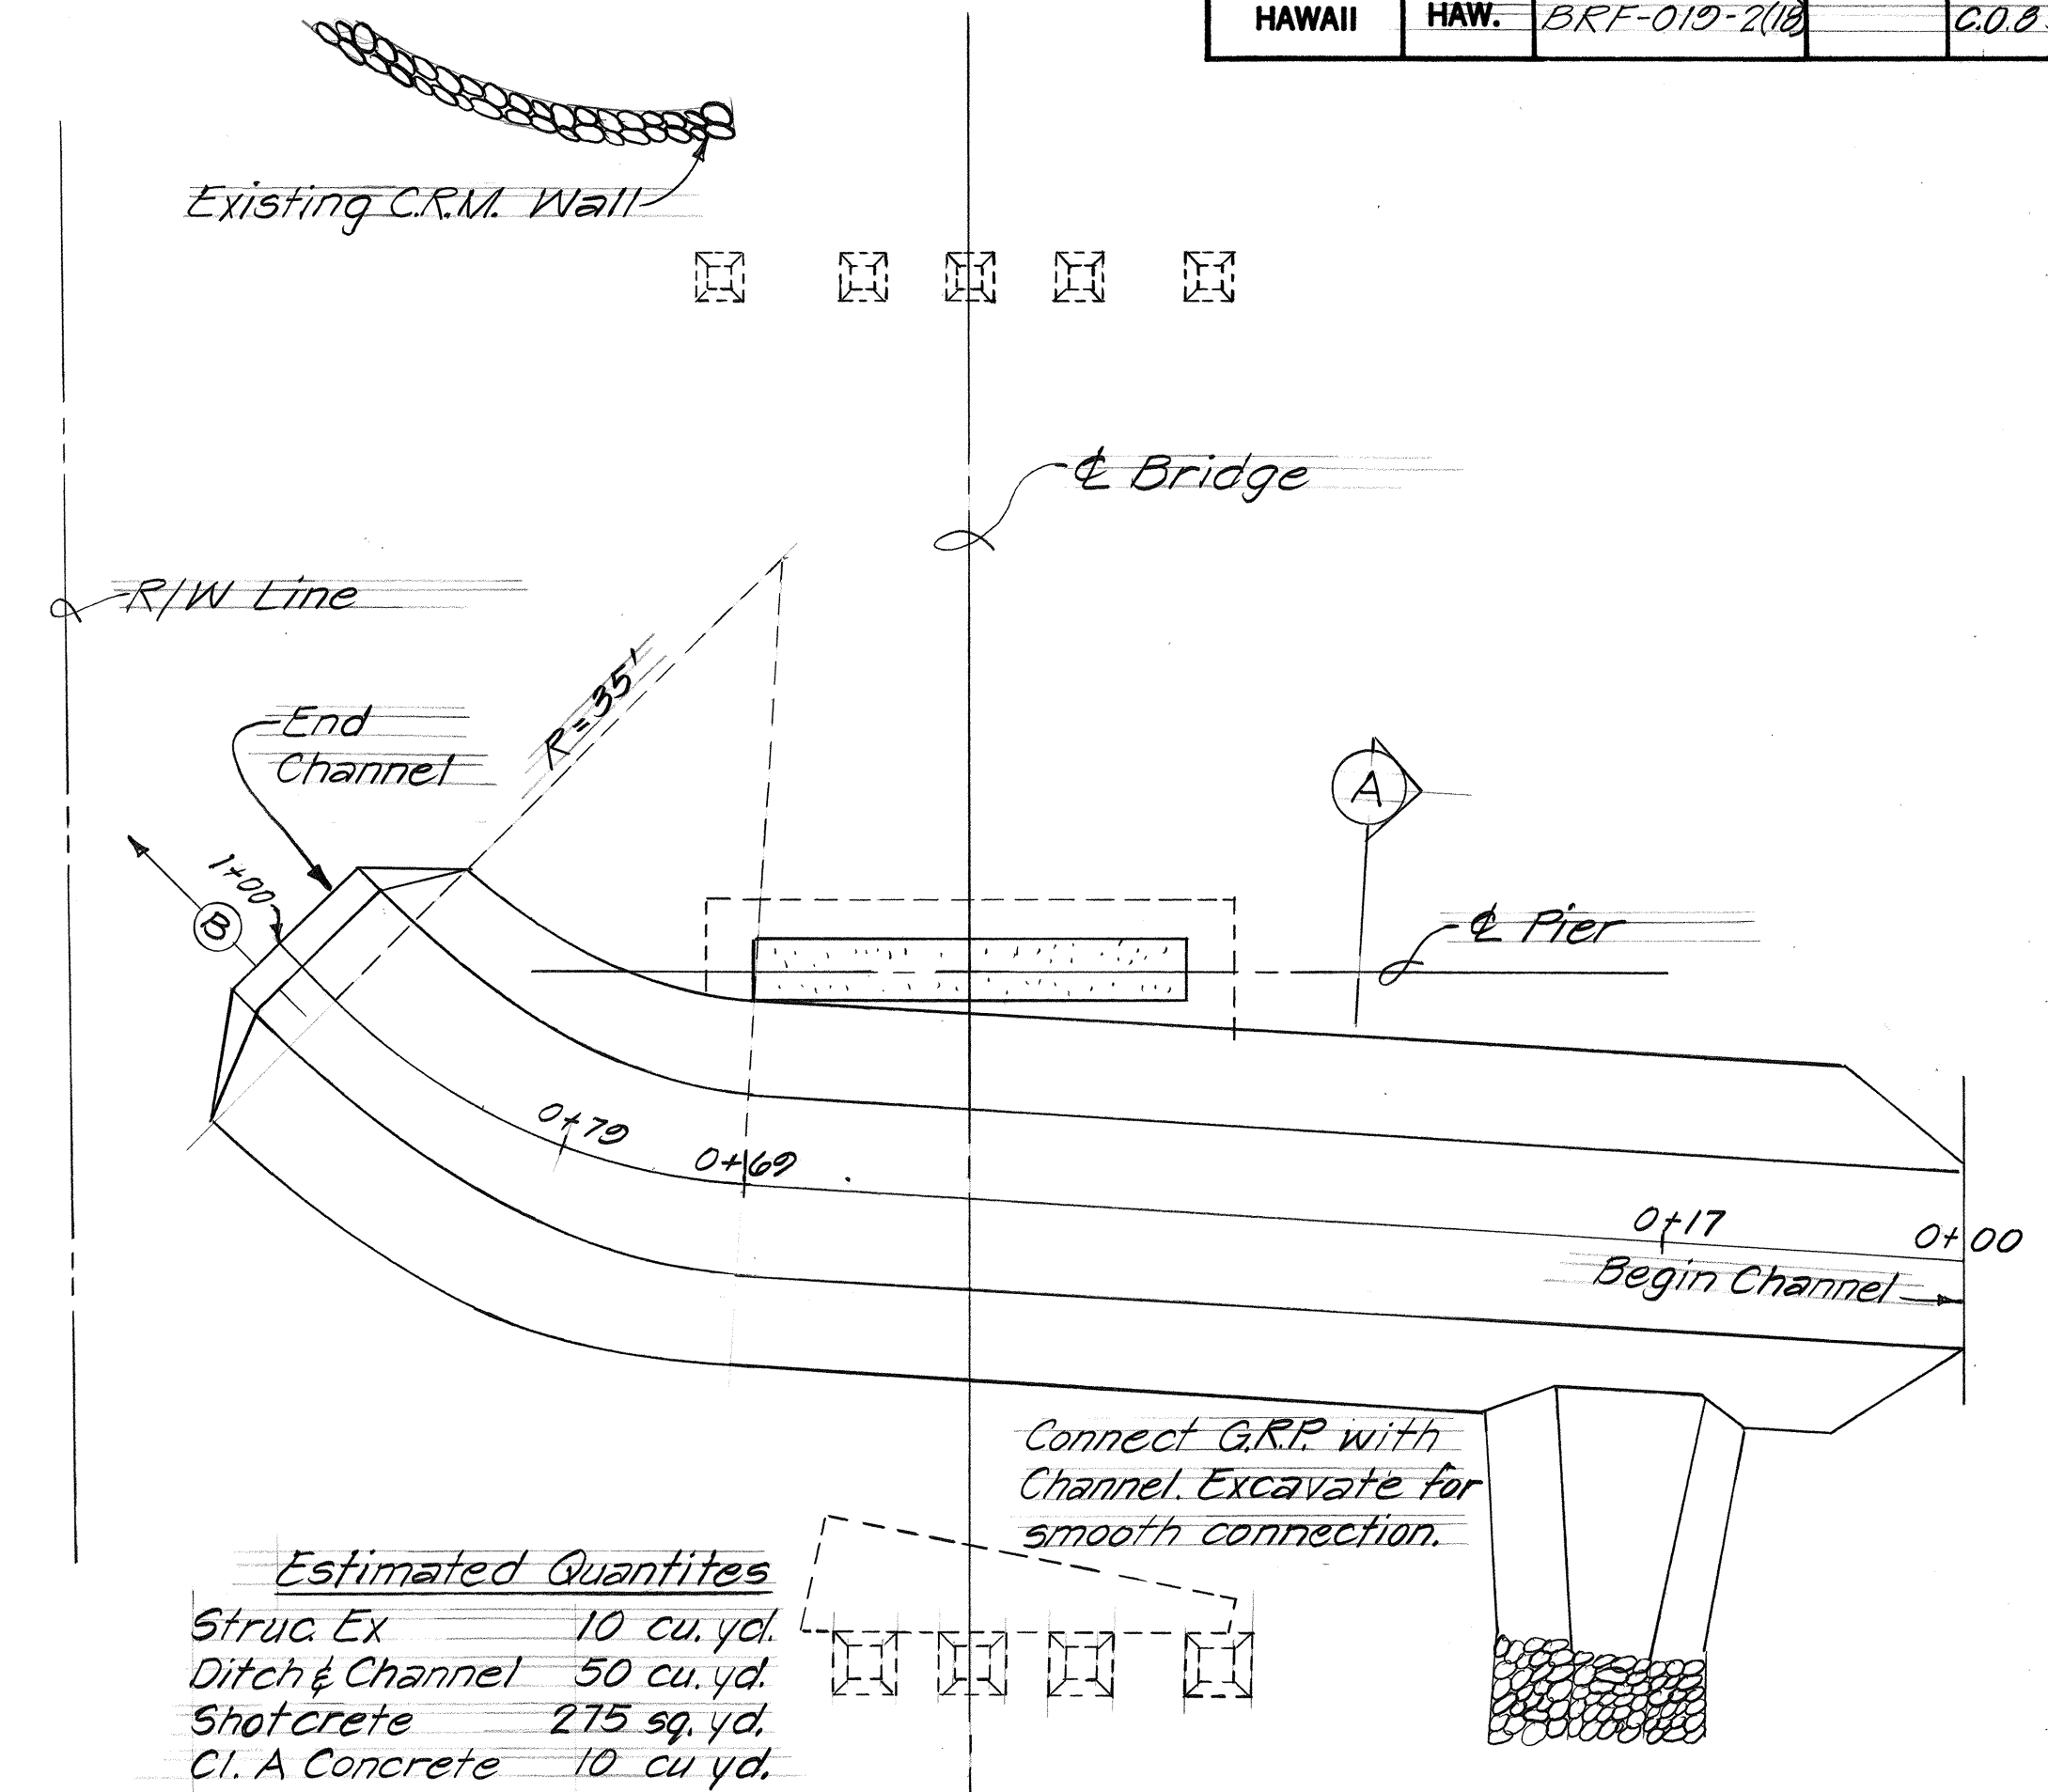

PLAN - LINED CHANNEL
Scale: 1"=10'

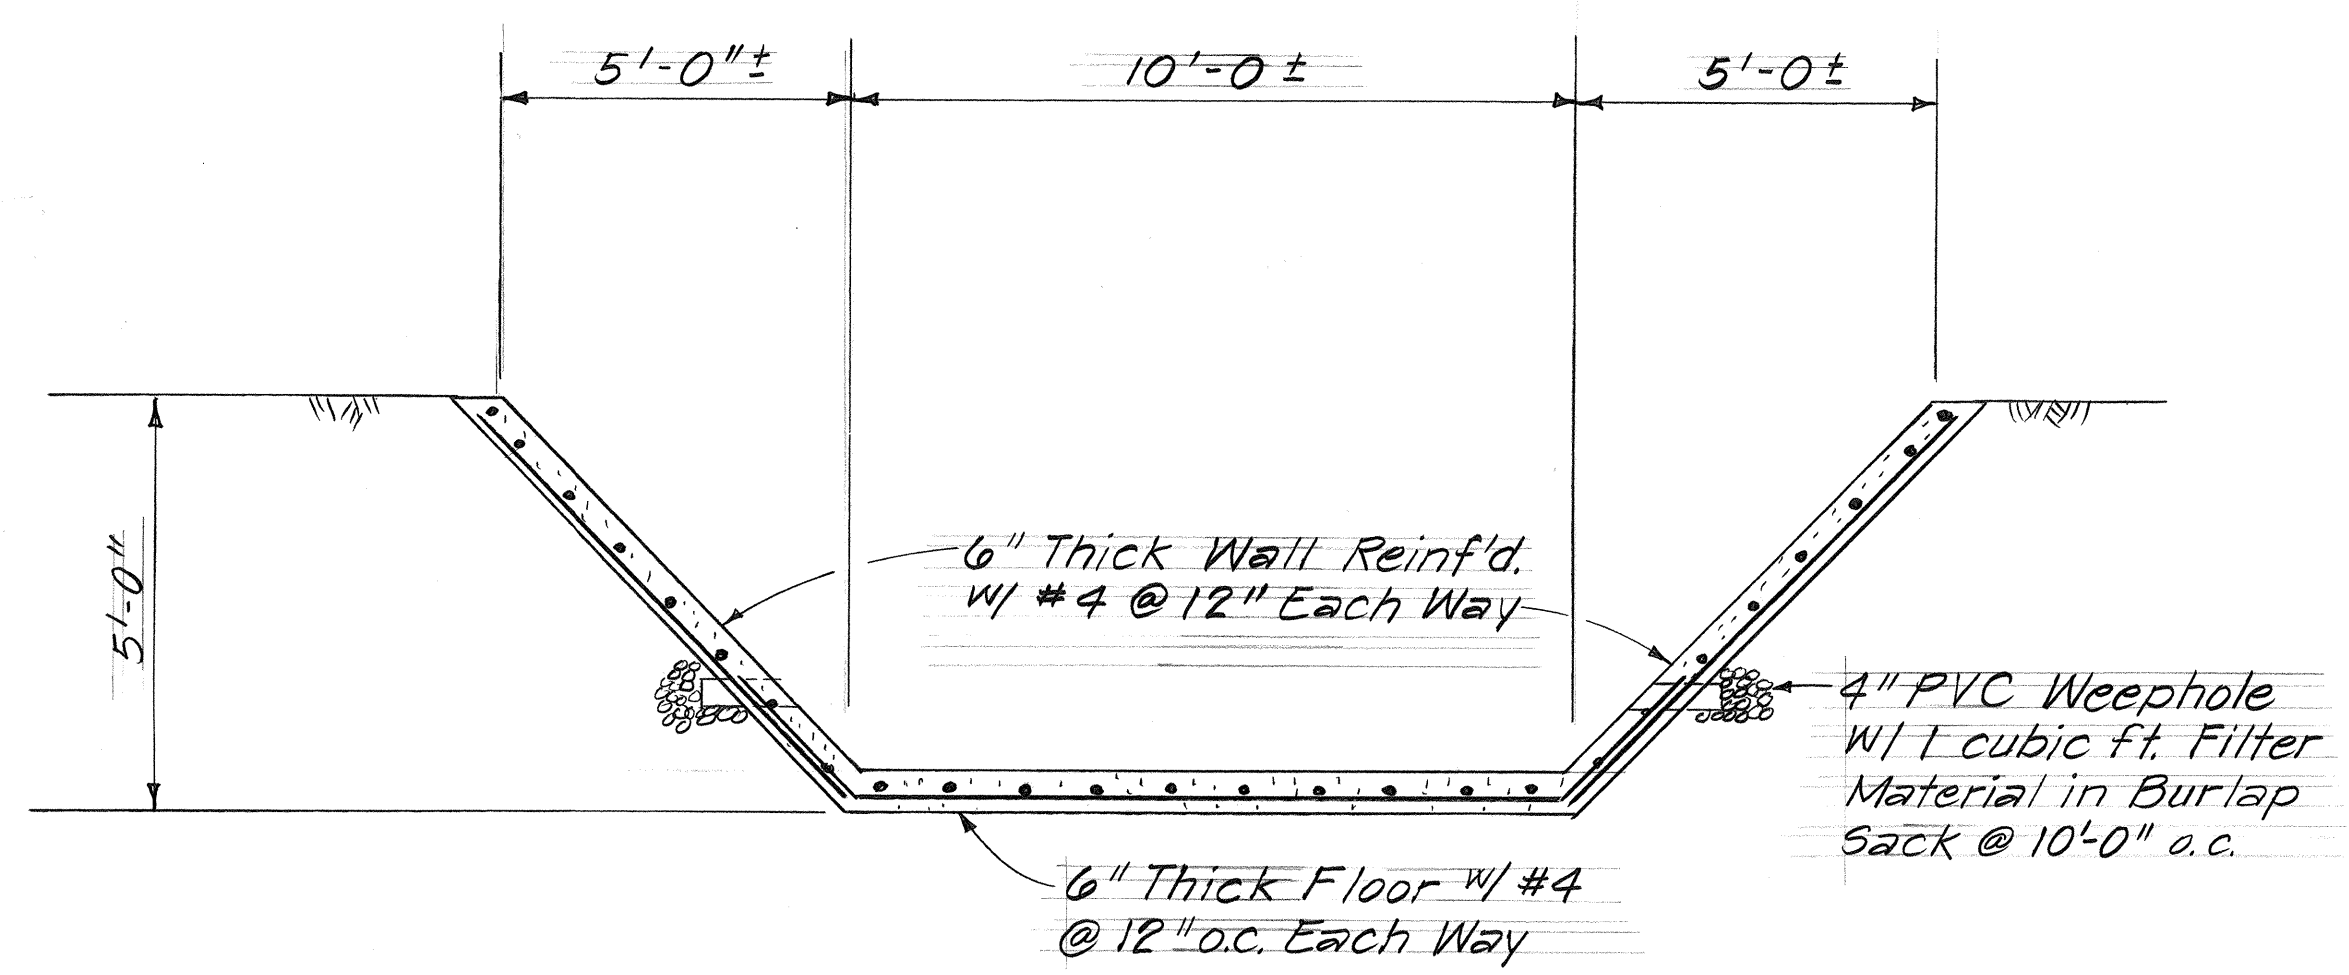

(A) TYPICAL SECTION
Scale: 3/8"=1'-0"

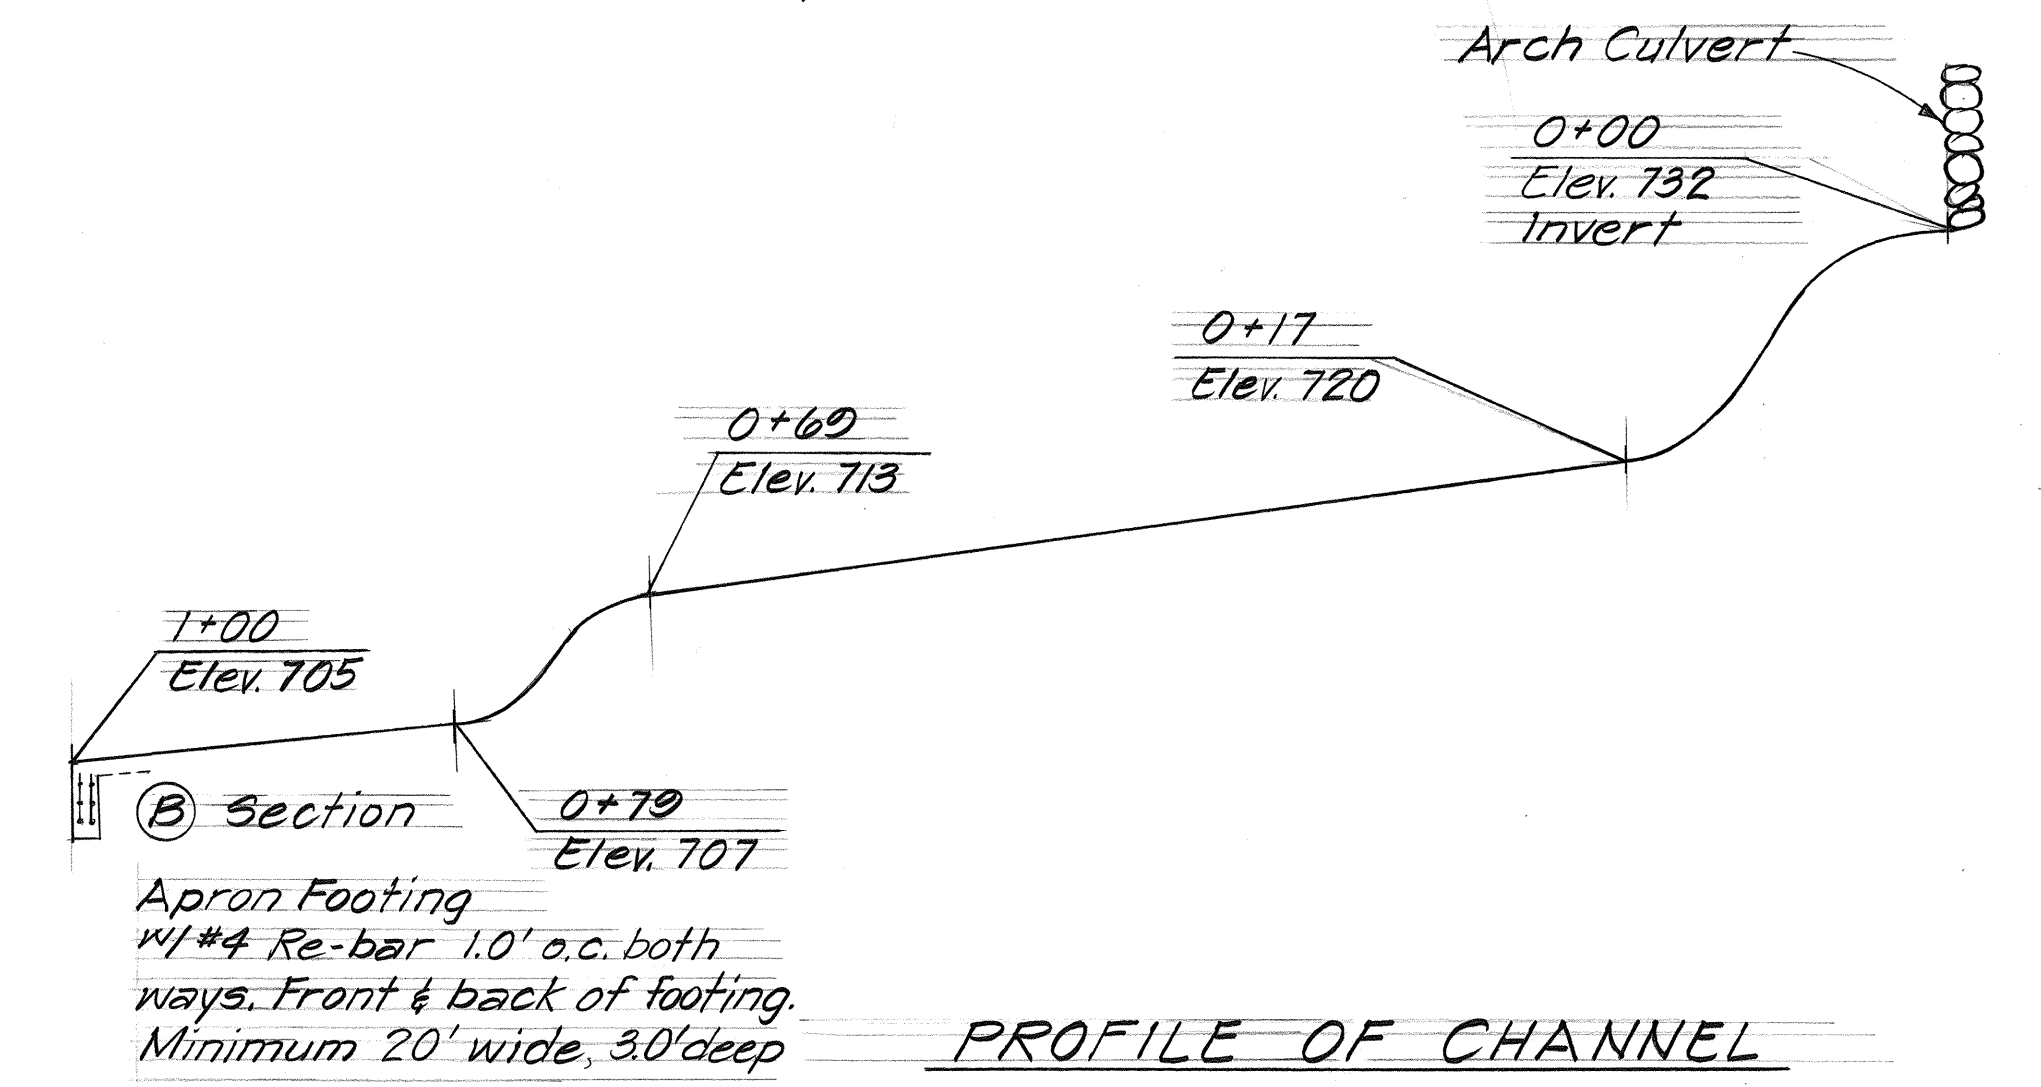

PROFILE OF CHANNEL

STATE OF HAWAII
DEPARTMENT OF TRANSPORTATION
HIGHWAYS DIVISION

Hawaii Belt Road
Aamann Stream Bridge Replacement
F.A. Proj. No. BRF-019-2(18)
Scale: As Noted

SHEET NO. OF SHEETS

ORIGINAL PLAN	DATE
DESIGNED BY	
TRACED BY	
NOTE BOOK	
QUANTITIES BY	
CHECKED BY	
No.	