


FED. ROAD DIST. NO.	STATE	FED. AID PROJ. NO.	FISCAL YEAR	SHEET NO.	TOTAL SHEETS
HAWAII	HAW.	MG-1950(1)	1980	24	25

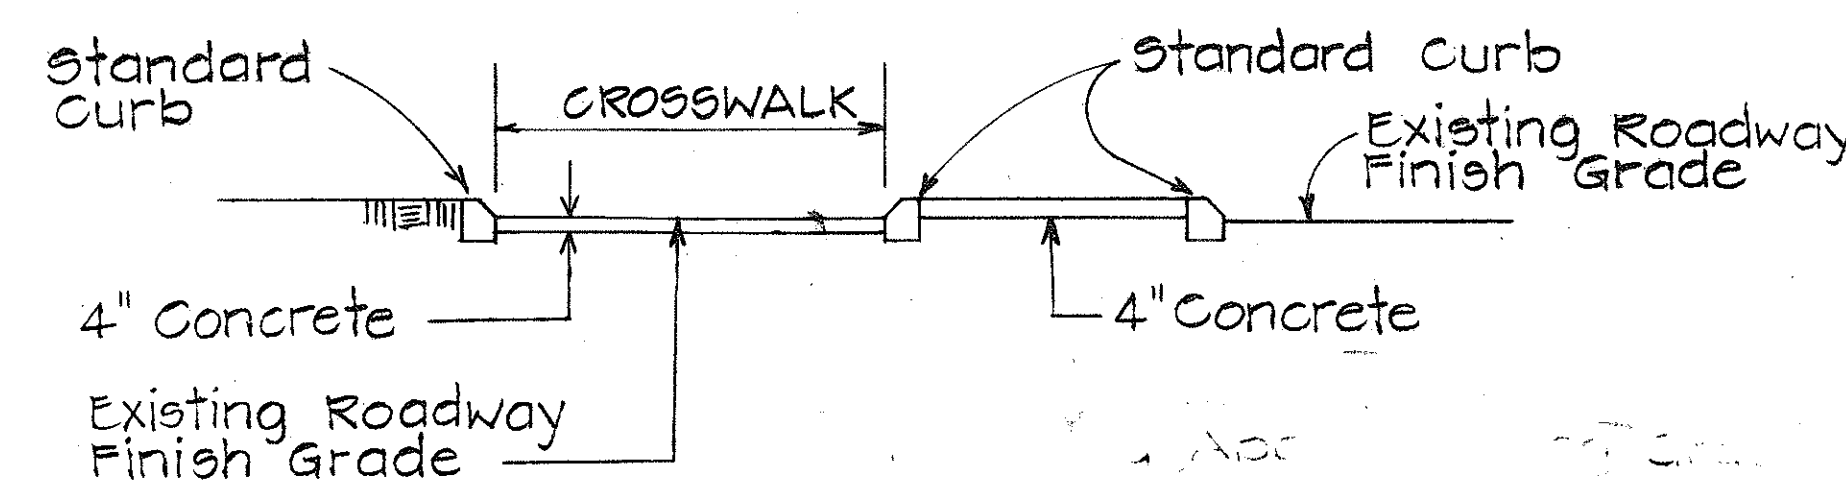


SECTION "A-A"

Use at Median Nose Crossings


Scale: 1" = 5'

For Additional Details, See Type "C" Wheel Chair Ramp

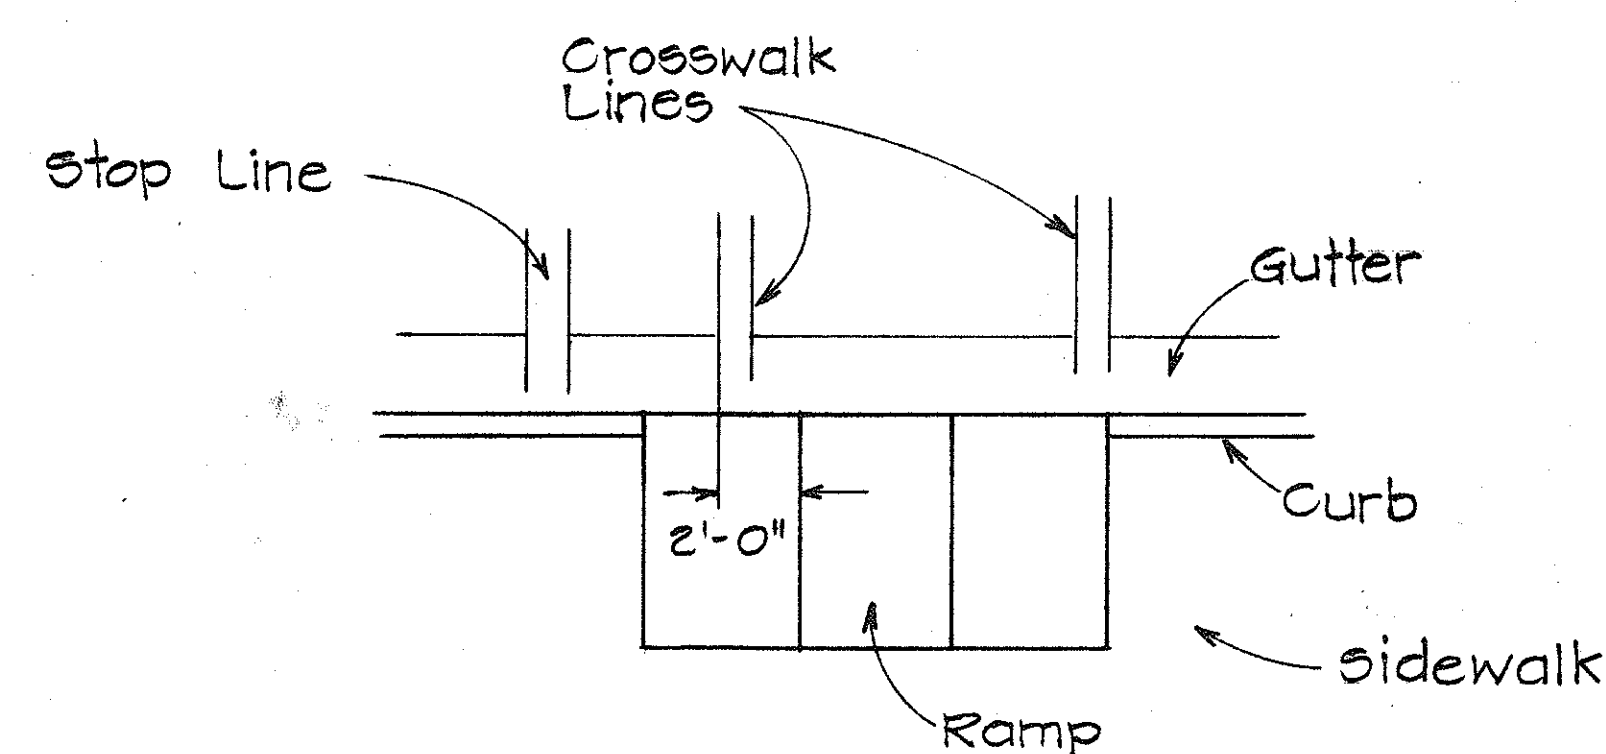

TYPICAL INSTALLATION AT CROSSWALKS

Scale: 1" = 5'

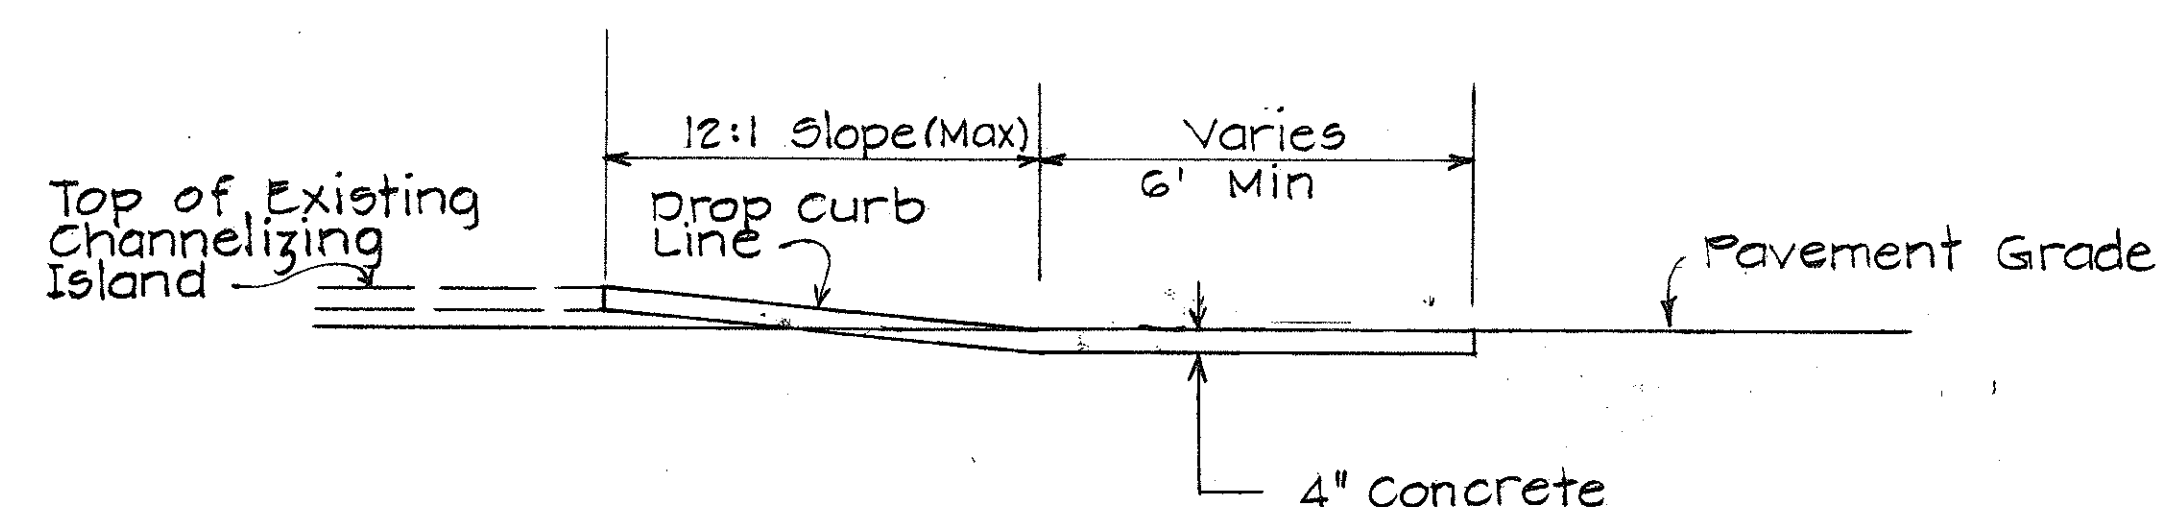

SECTION "B-B"

TYPE "B" MODIFIED WHEEL CHAIR RAMP


Use at Intersection of 2 Crosswalks On Channelizing Island

Scale: 3/8" = 1'

For Additional Details See Type "B" Wheelchair Ramp

NOTES

1. When necessary by existing physical conditions, alternate Wheel Chair Ramps may be used subject to Engineers approval.
2. Subject to field conditions, the Engineer shall determine final location of Wheel Chair Ramp.
3. Where necessary pullboxes, handholes manholes etc. shall be adjusted to match Wheel Chair Ramp grade. Adjustments shall be considered incidental to Wheel Chair Ramp construction, unless otherwise noted.

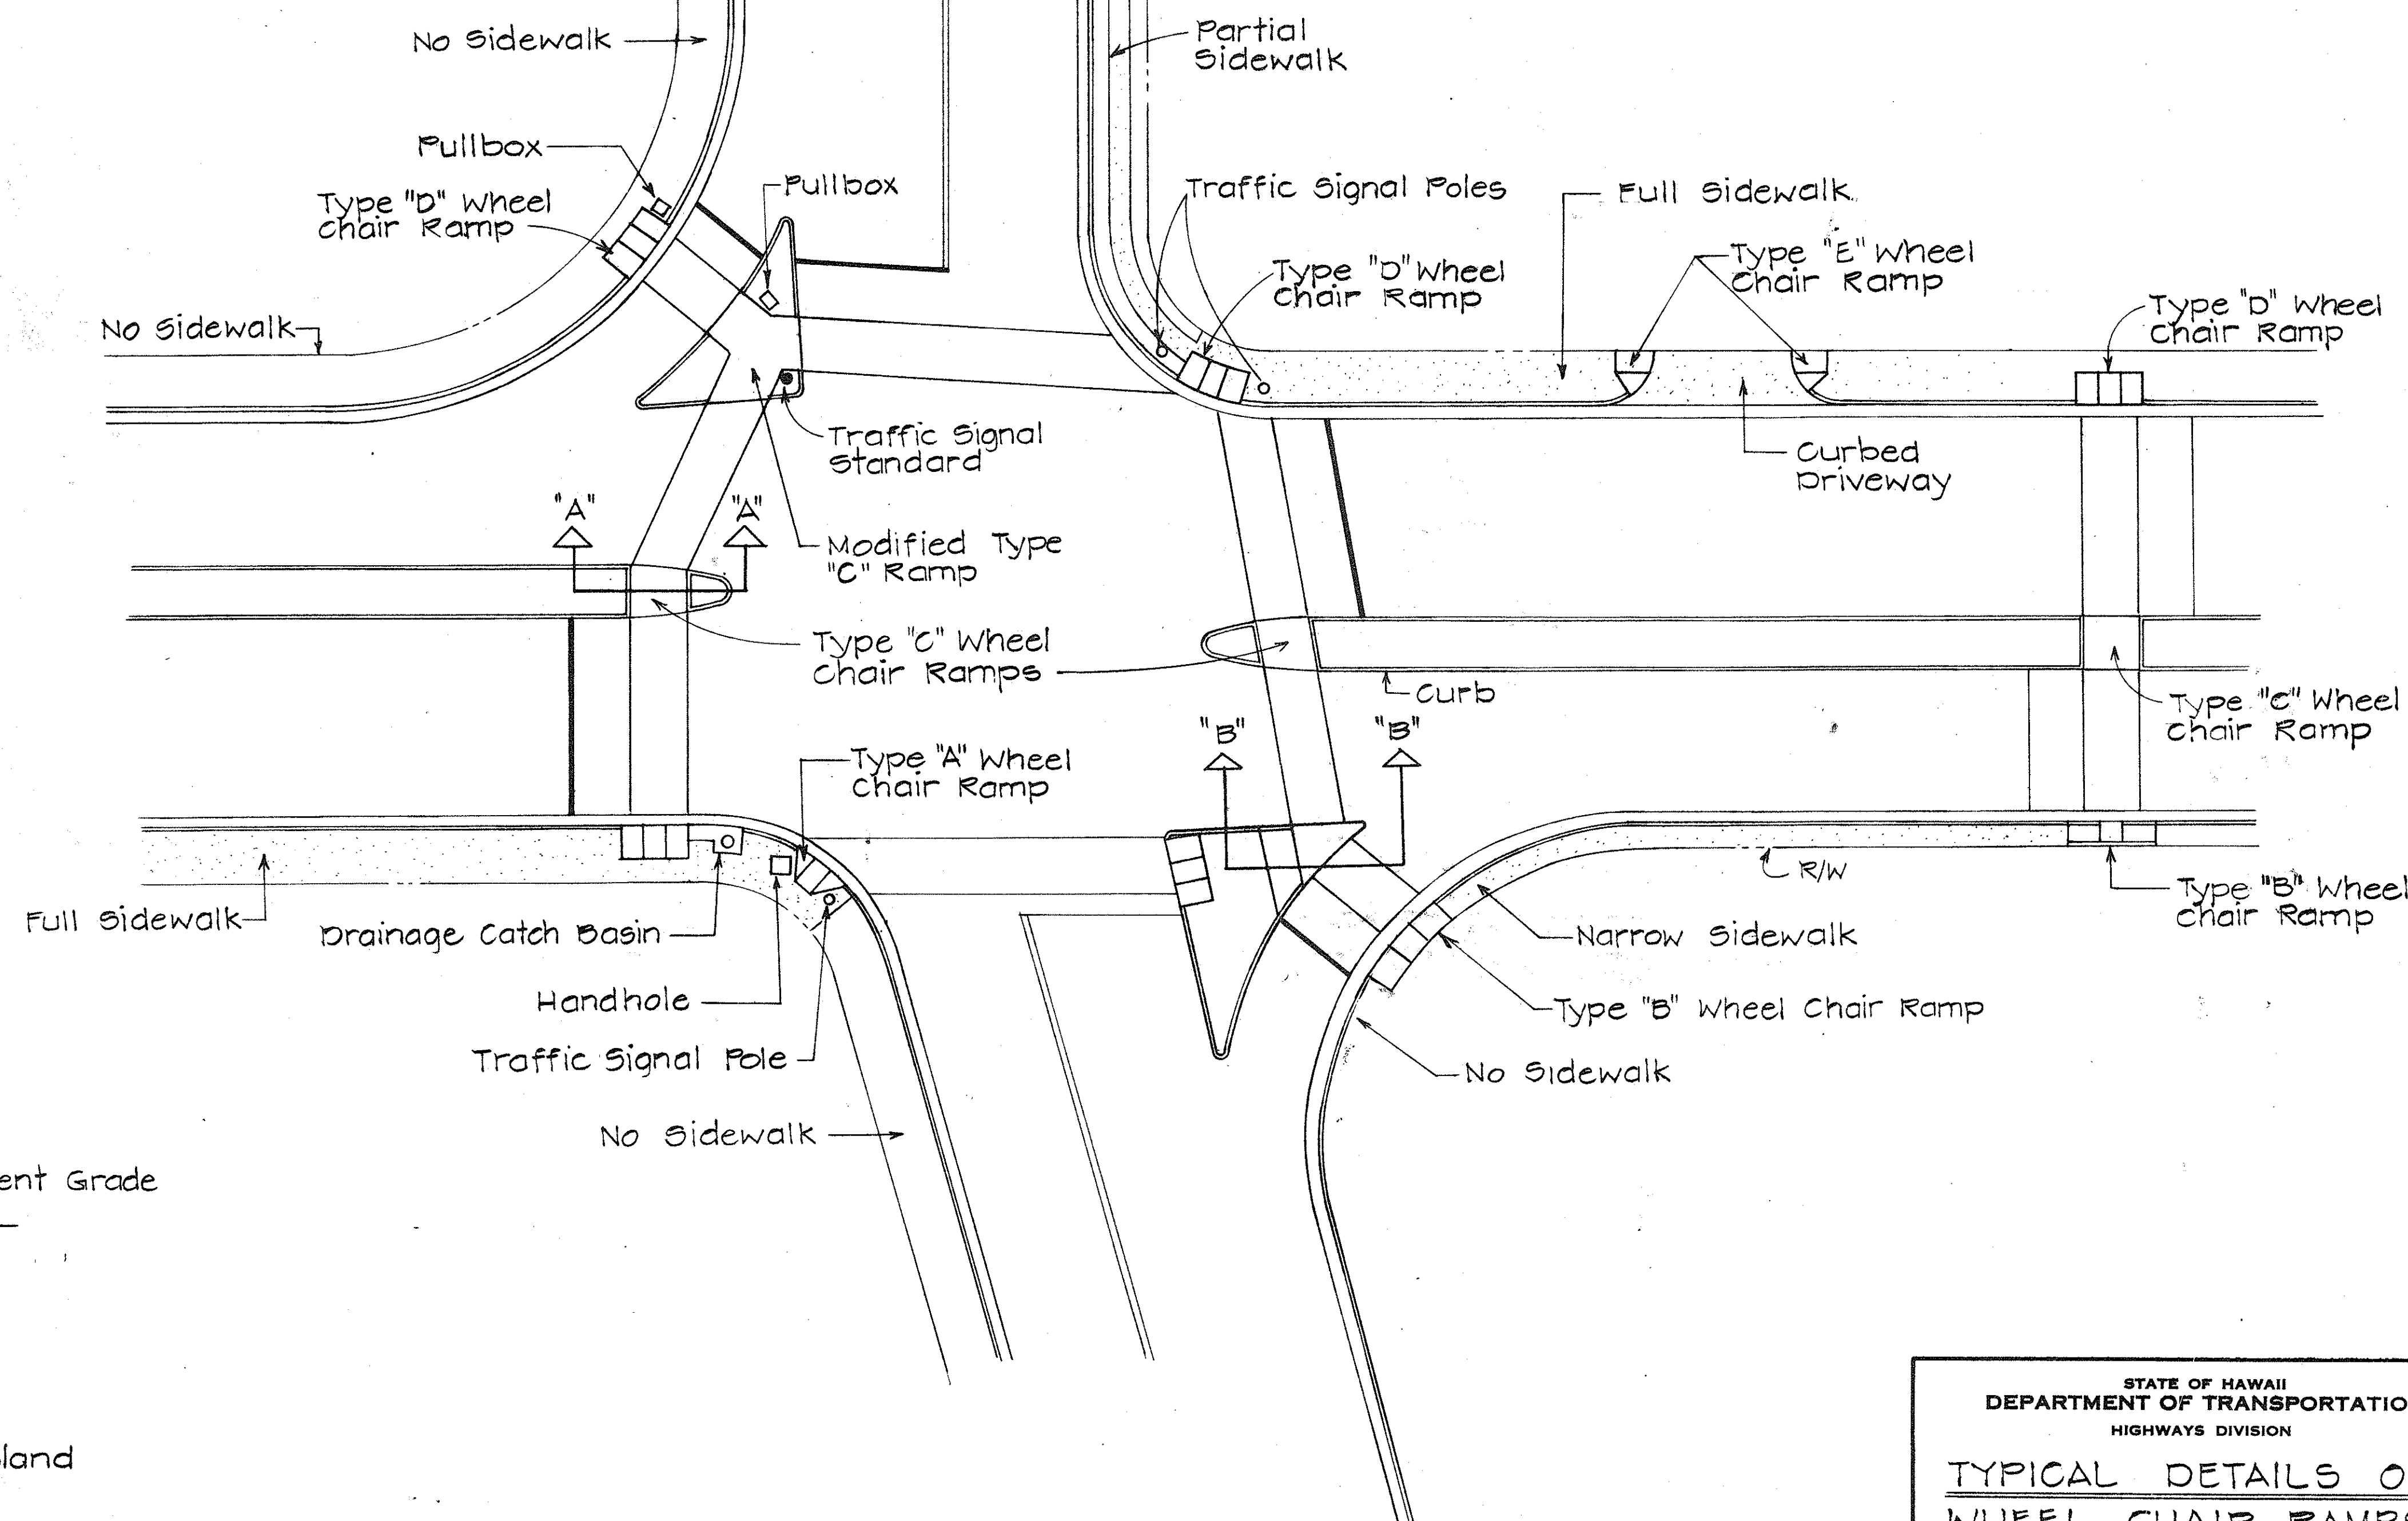

TYPICAL WHEEL CHAIR RAMPS

Scale: 1" = 20'



STATE OF HAWAII
DEPARTMENT OF TRANSPORTATION
HIGHWAYS DIVISION

TYPICAL DETAILS OF WHEEL CHAIR RAMPS


Scale: As Shown May, 1978

SHEET NO. 1 OF 2 SHEETS

FED. ROAD DIST. NO.	STATE	FED. AID PROJ. NO.	FISCAL YEAR	SHEET NO.	TOTAL SHEETS
HAWAII	HAW.	MG-10500	1982	25	25

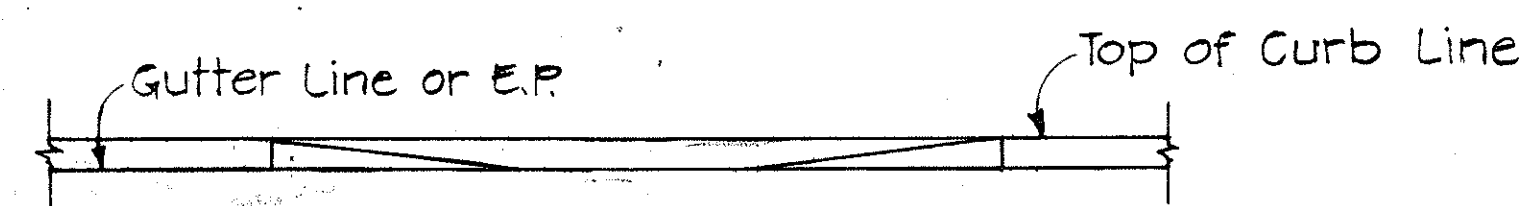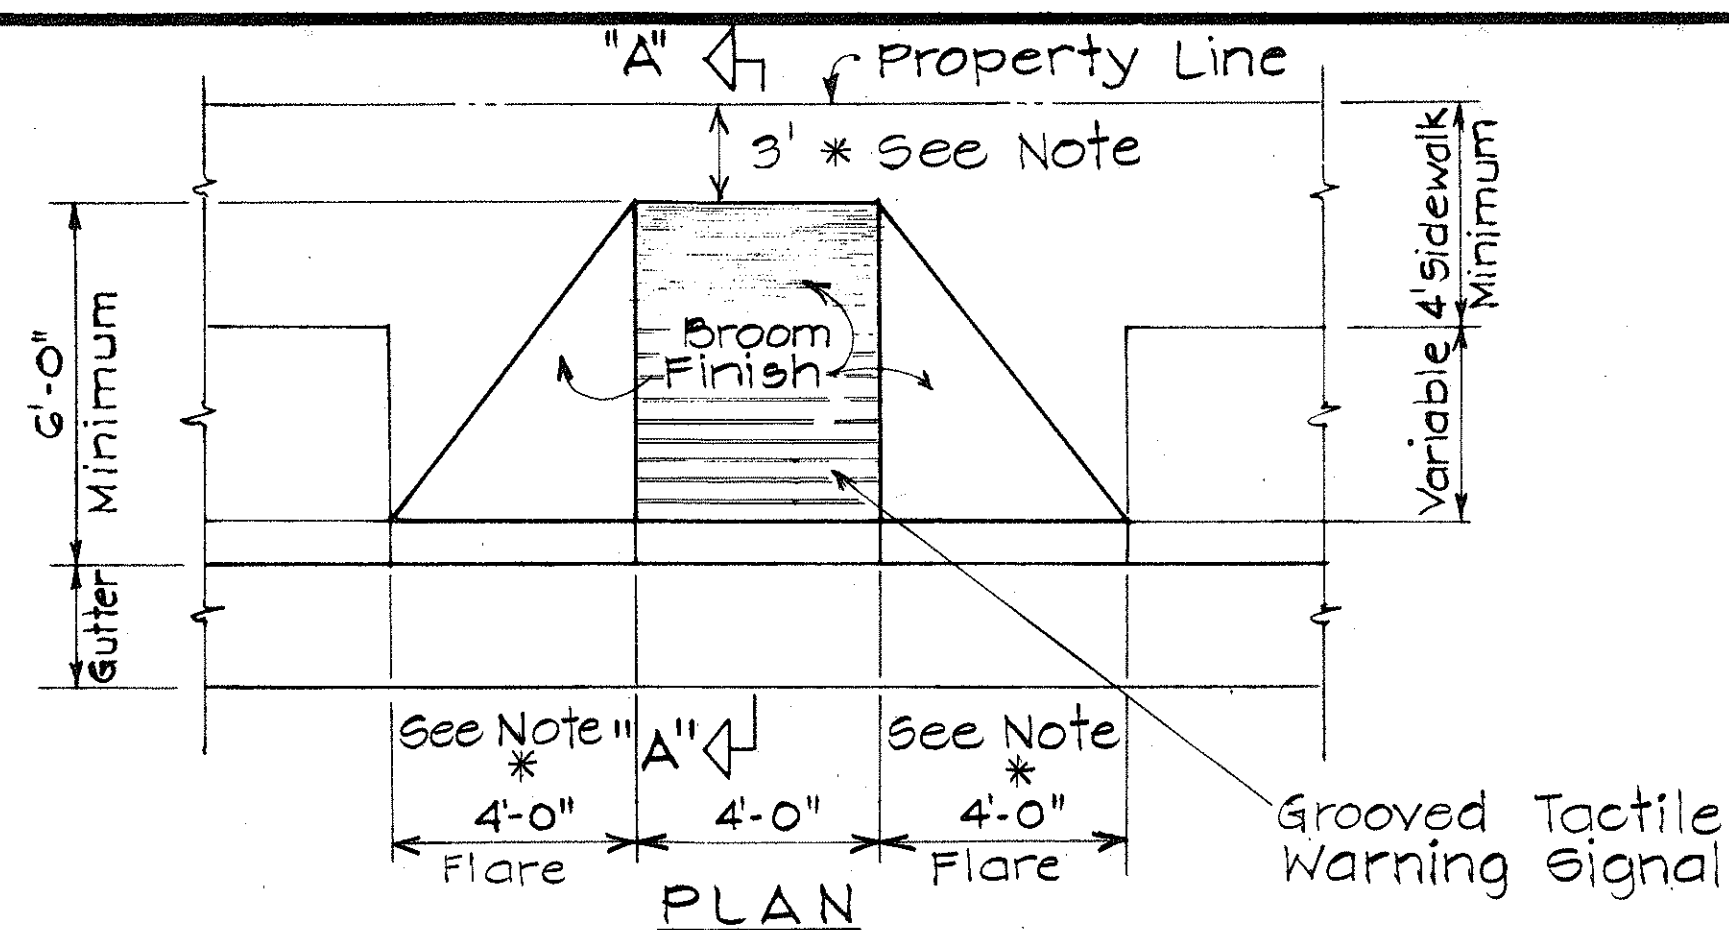


ELEVATION
* Where dimension is less than 3', Flare width shall be 3'

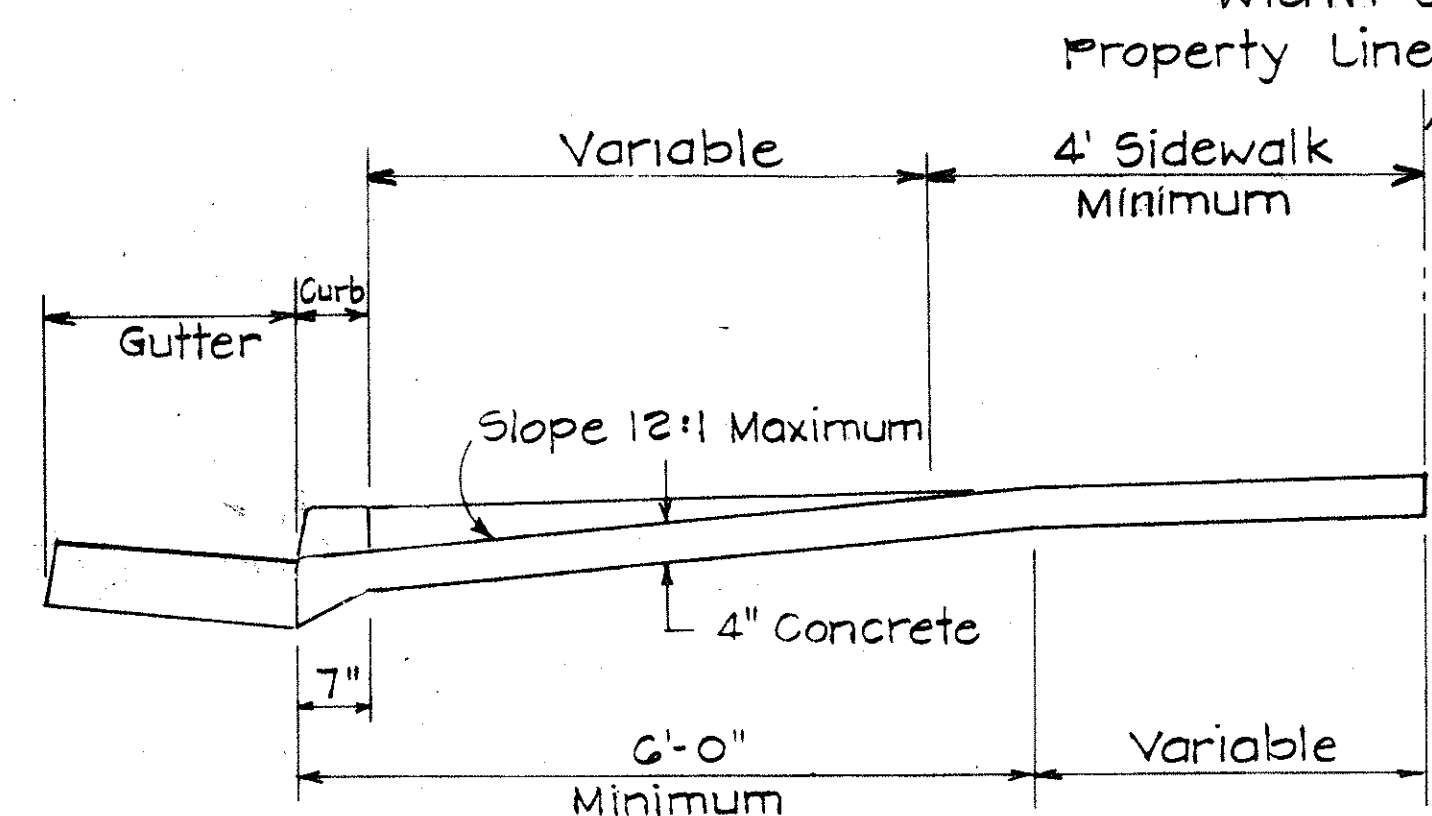


SECTION "A-A"


WHEELCHAIR RAMP - TYPE "A"
USE WHERE OBSTRUCTIONS EXIST

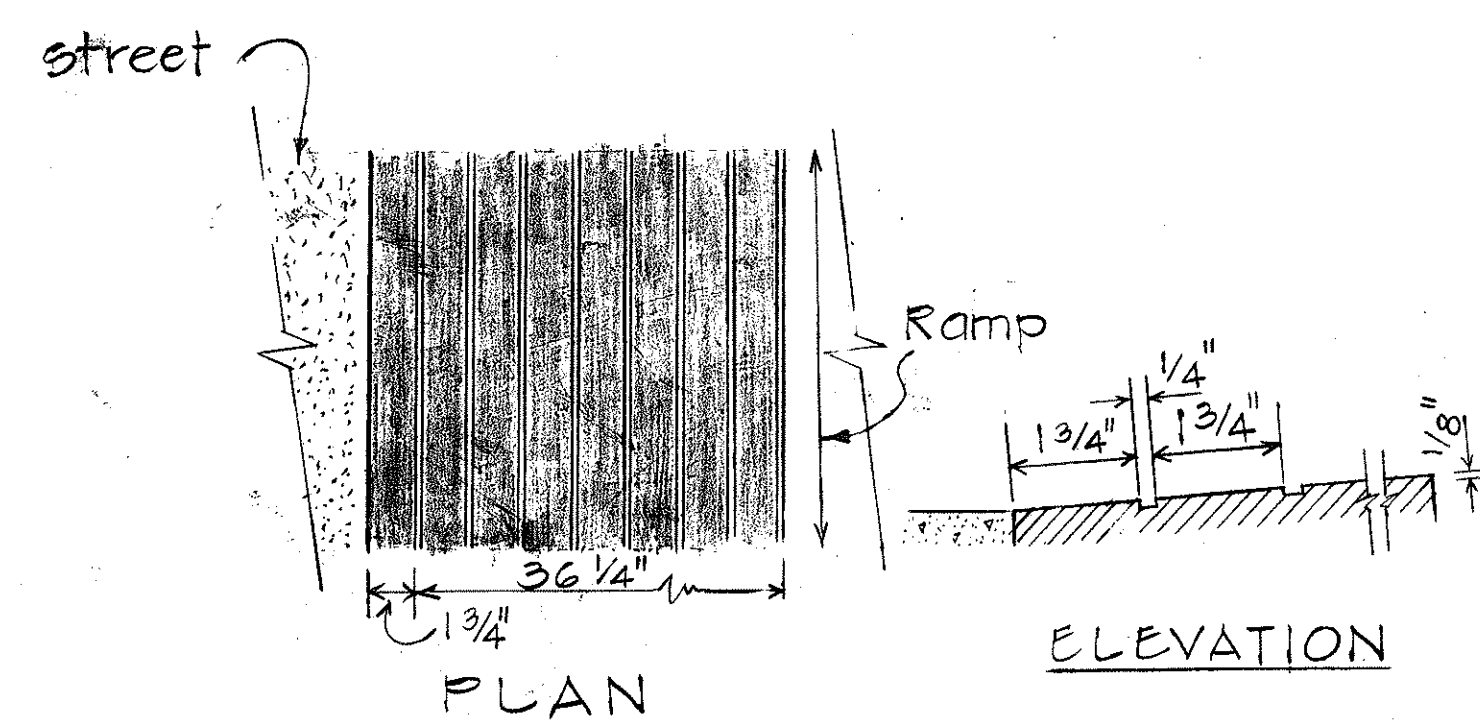

GROOVED TACTILE WARNING SIGNAL

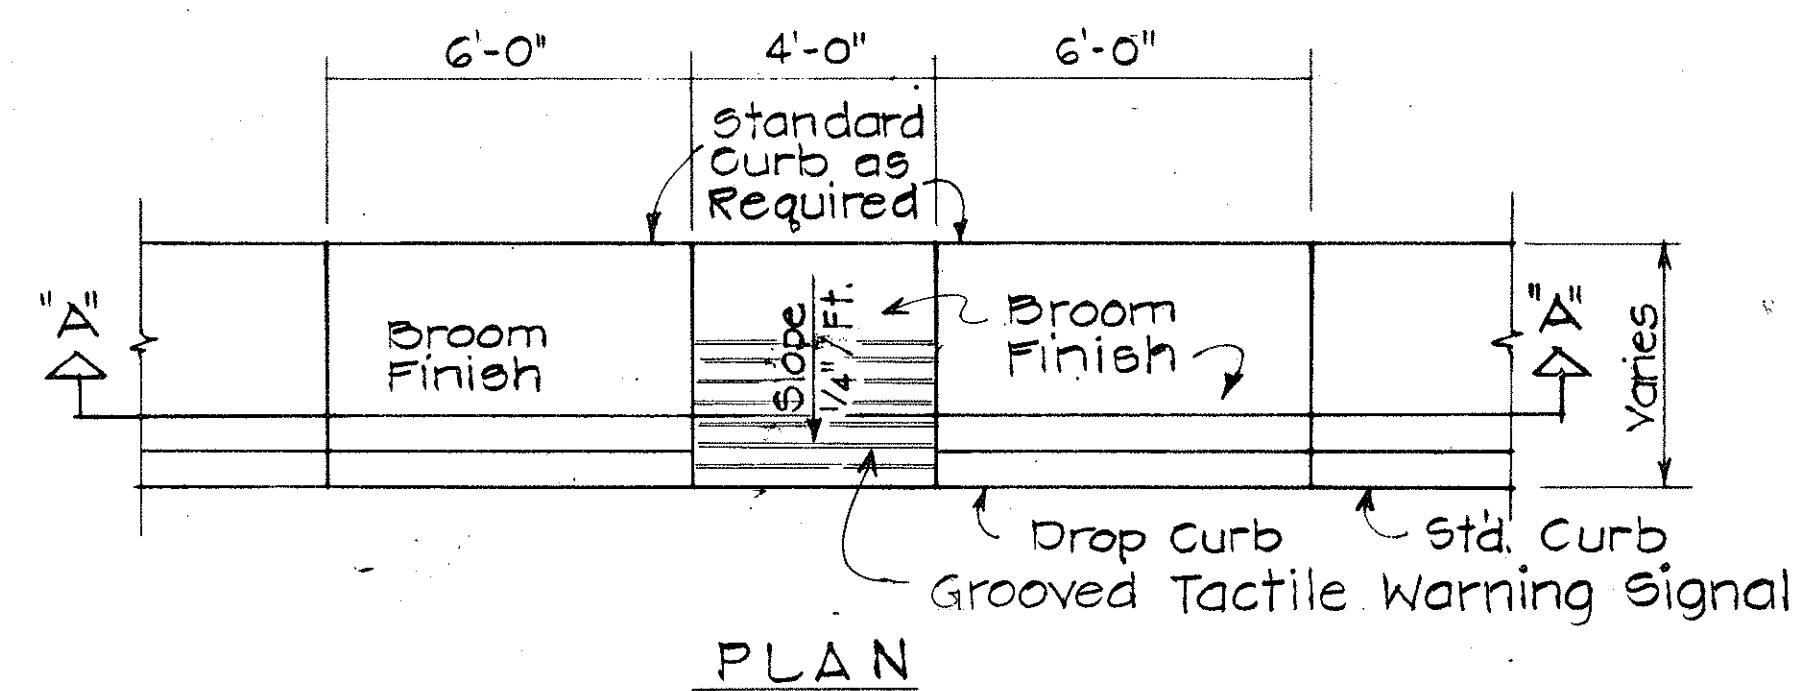


PLAN

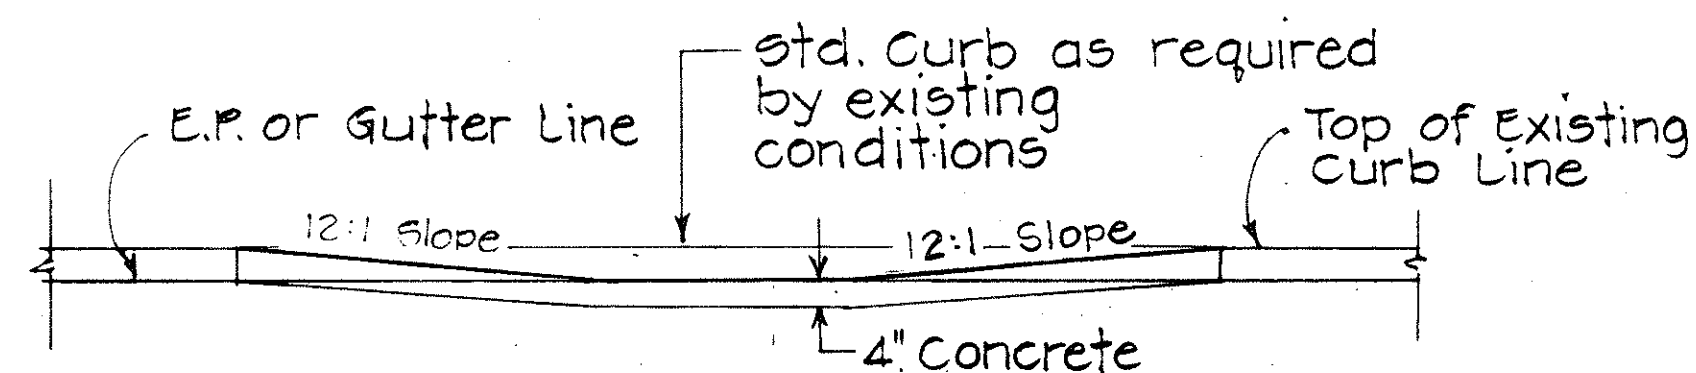


ELEVATION
SECTION "A-A"


WHEELCHAIR RAMP - TYPE "B"
USE AT SIDEWALKS WITH LESS THAN 6'-0" WIDTH

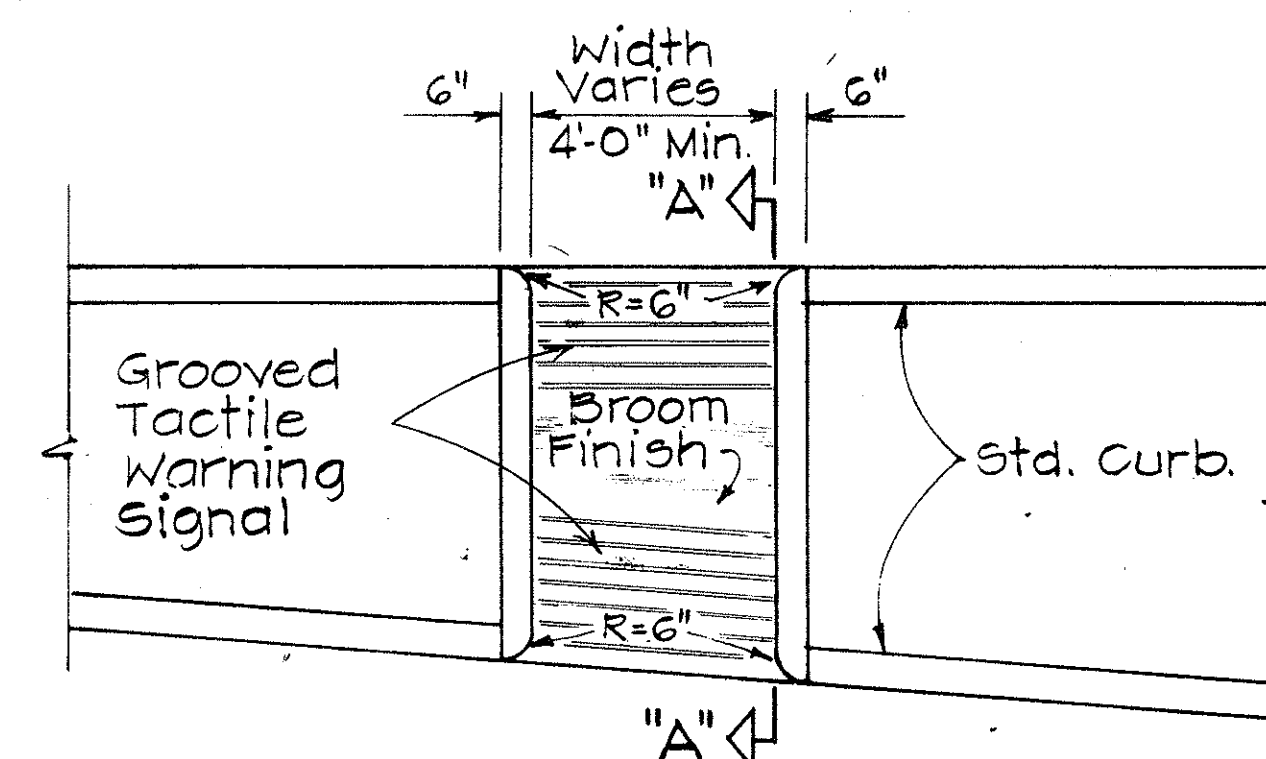

PLAN

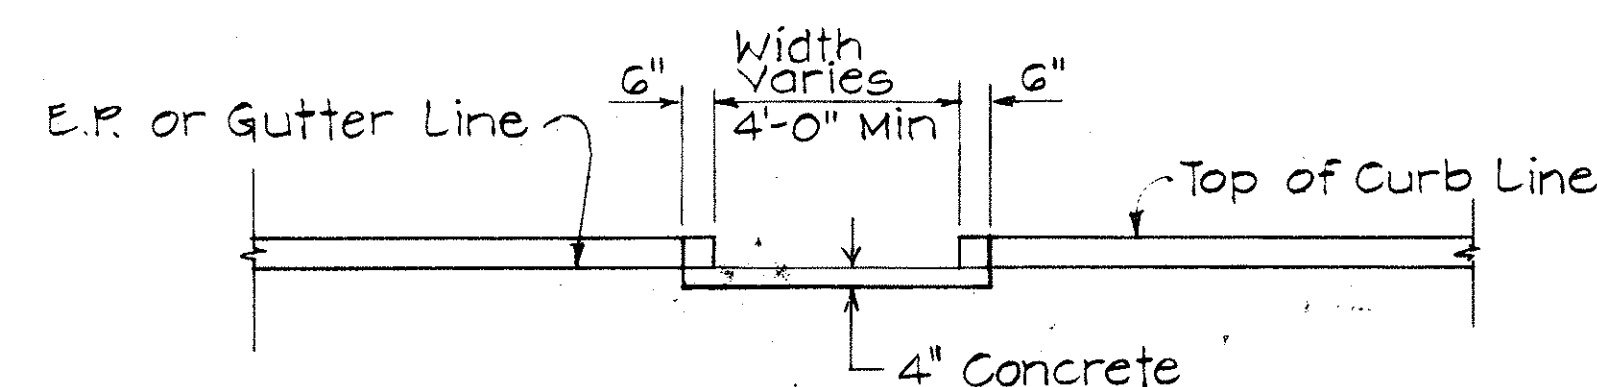


ELEVATION

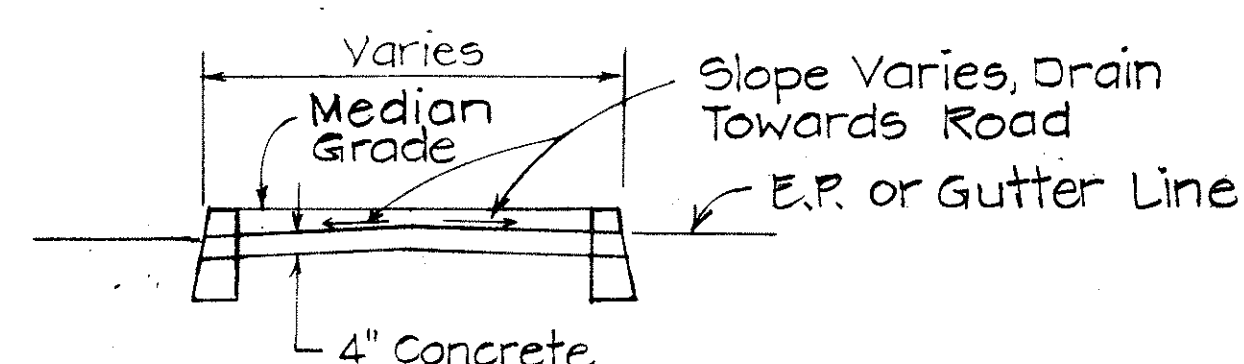


SECTION "A-A"

WHEELCHAIR RAMP - TYPE "C"
USE AT MEDIAN CROSSINGS, ISLANDS

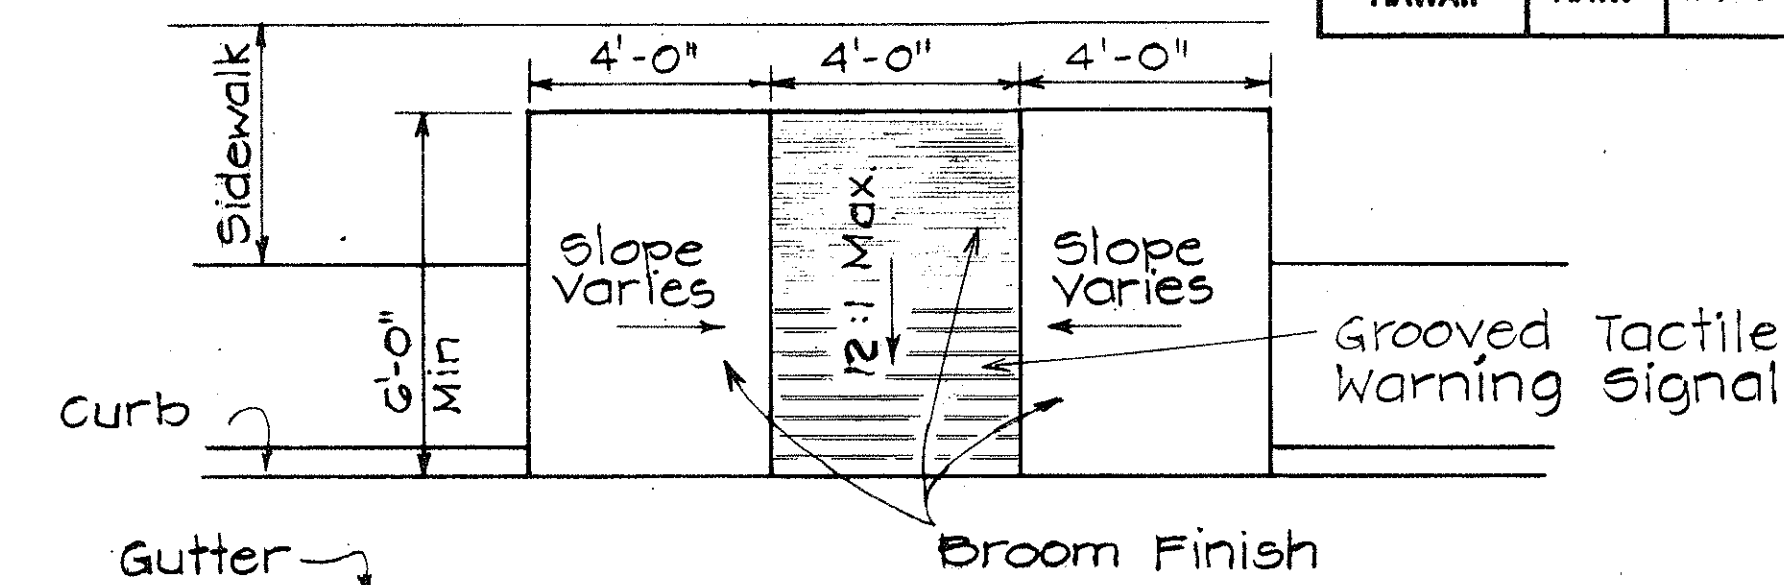


PLAN

Scale: 3/8" = 1'-0"

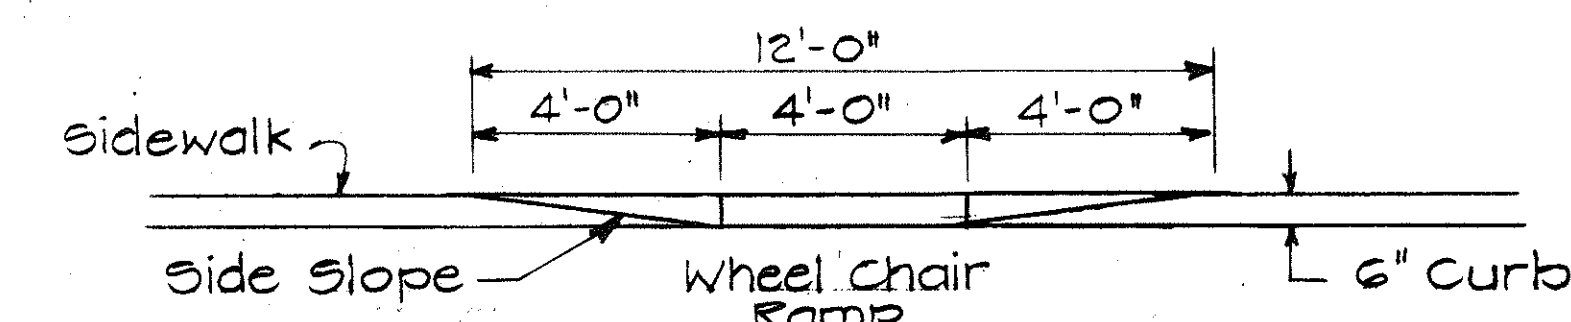

ELEVATION


Scale: 3/8" = 1'-0"

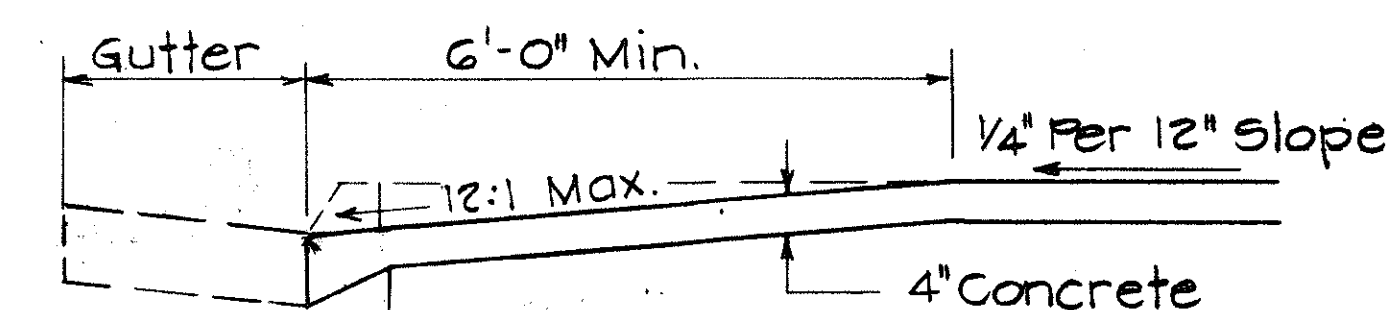

TYPICAL SECTION

Scale: 3/4" = 1'-0"

WHEELCHAIR RAMP - TYPE "D"
USE WHEN IDEAL CONDITIONS EXIST

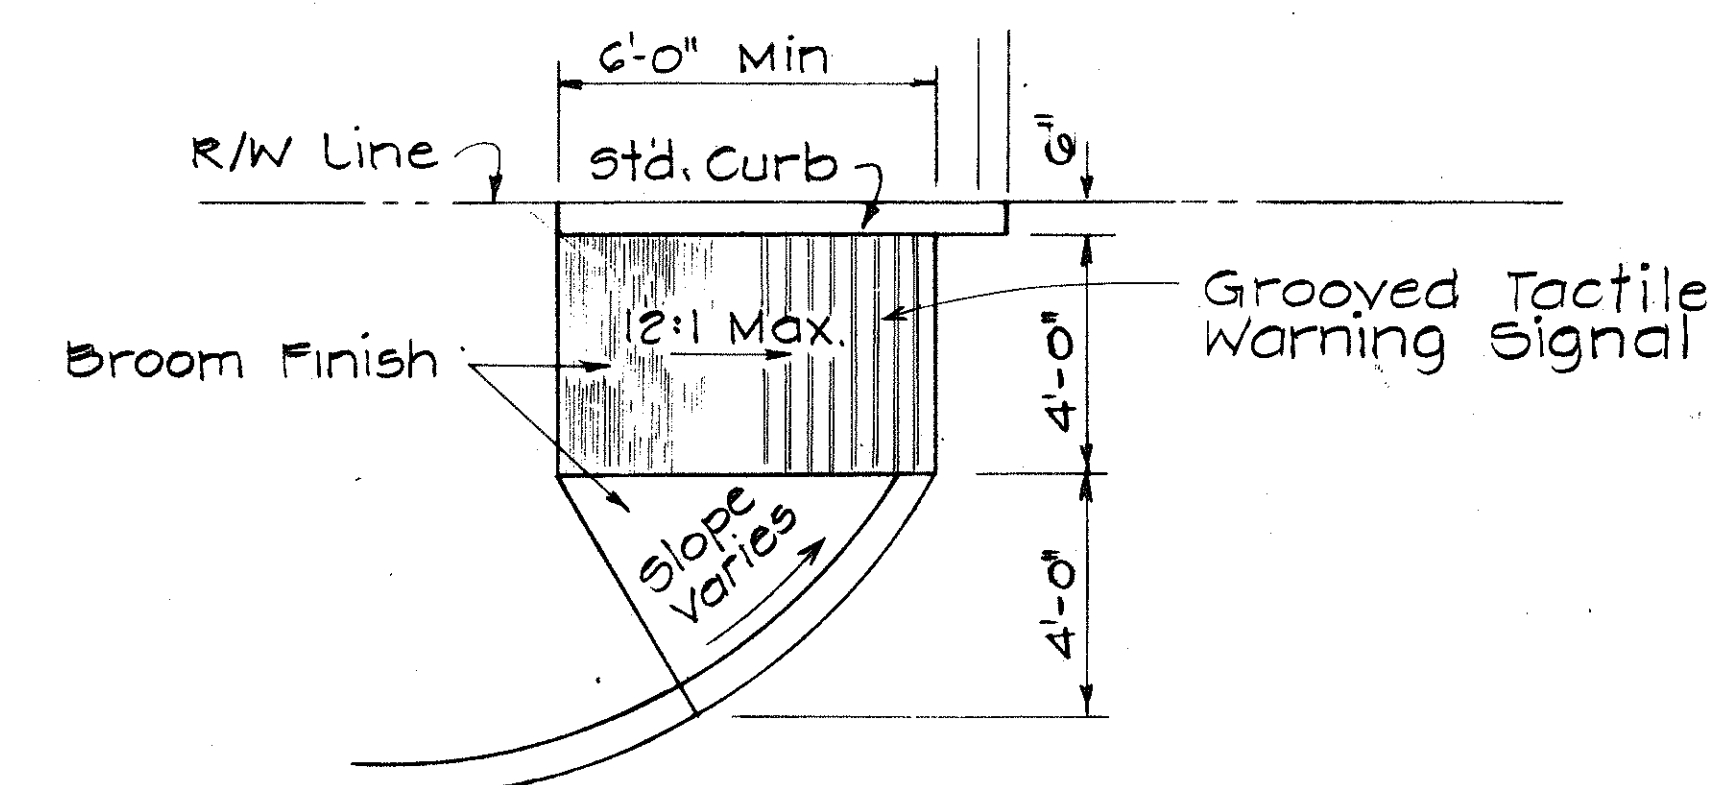

WHEELCHAIR RAMP - TYPE "E"

USE AT CURBED DRIVEWAYS
Scale: 3/8" = 1'-0"

STATE OF HAWAII DEPARTMENT OF TRANSPORTATION HIGHWAYS DIVISION					
TYPICAL DETAILS OF WHEEL CHAIR RAMPS					
Scale: As Shown May, 1978					
SHEET NO. 2 OF 2 SHEETS					