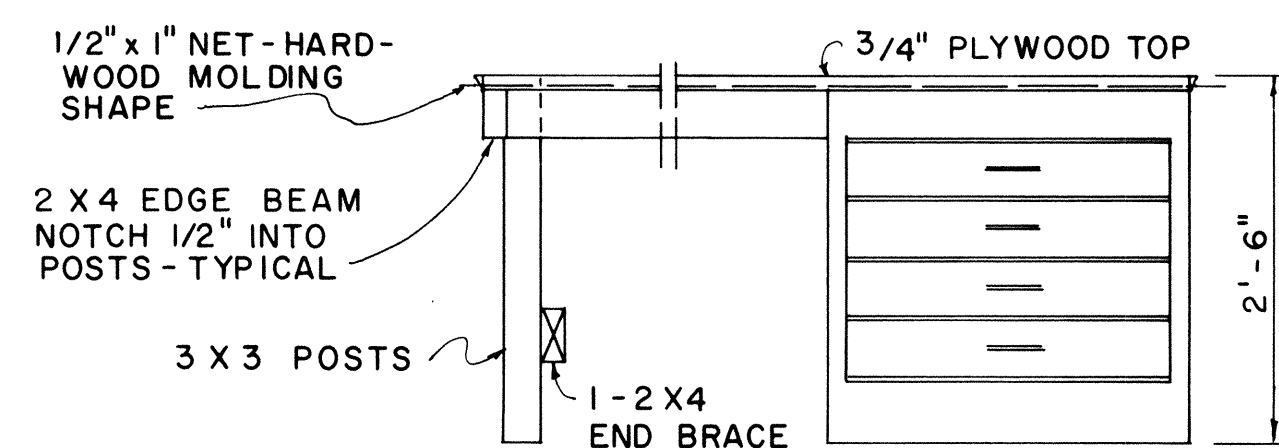
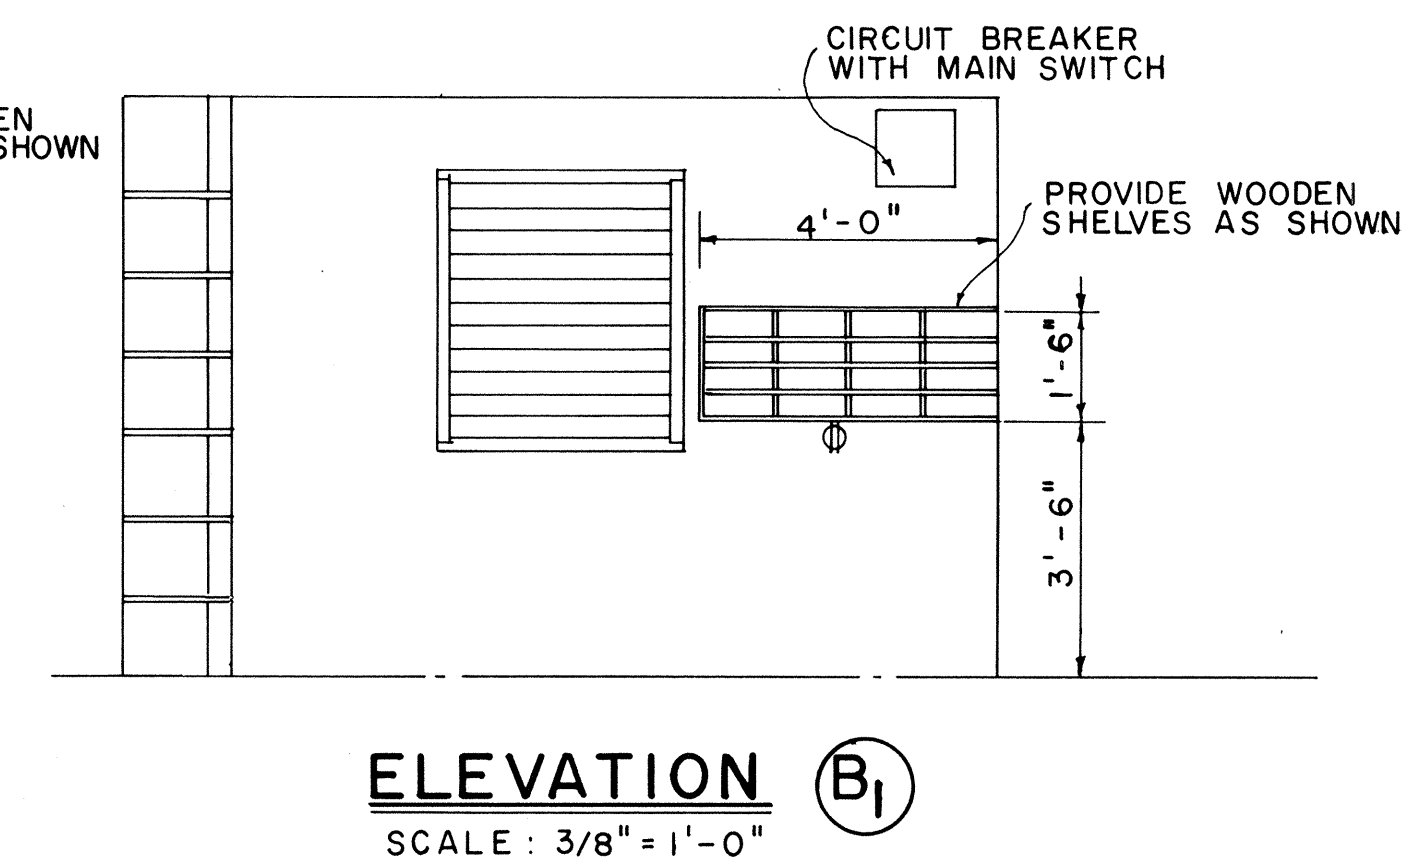
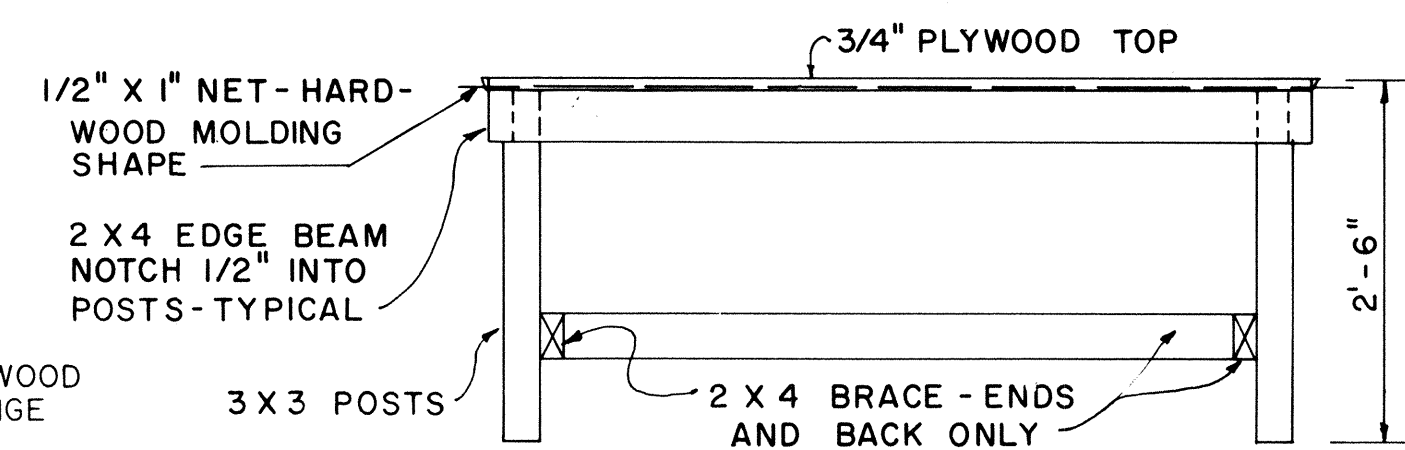
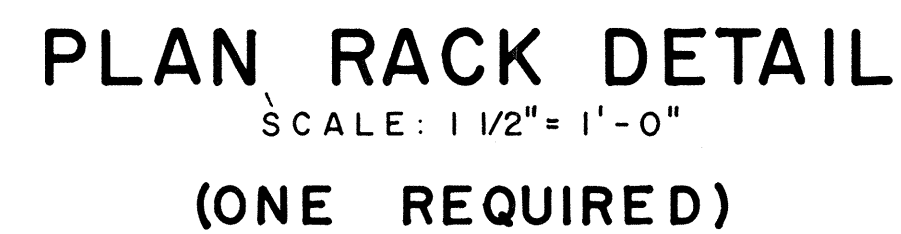



PLAN

[illegible]

ELEVATION

1' - 6" x 5' - 9" PORTABLE
WORK TABLE DETAIL

SCALE : 3/4" = 1' - 0"

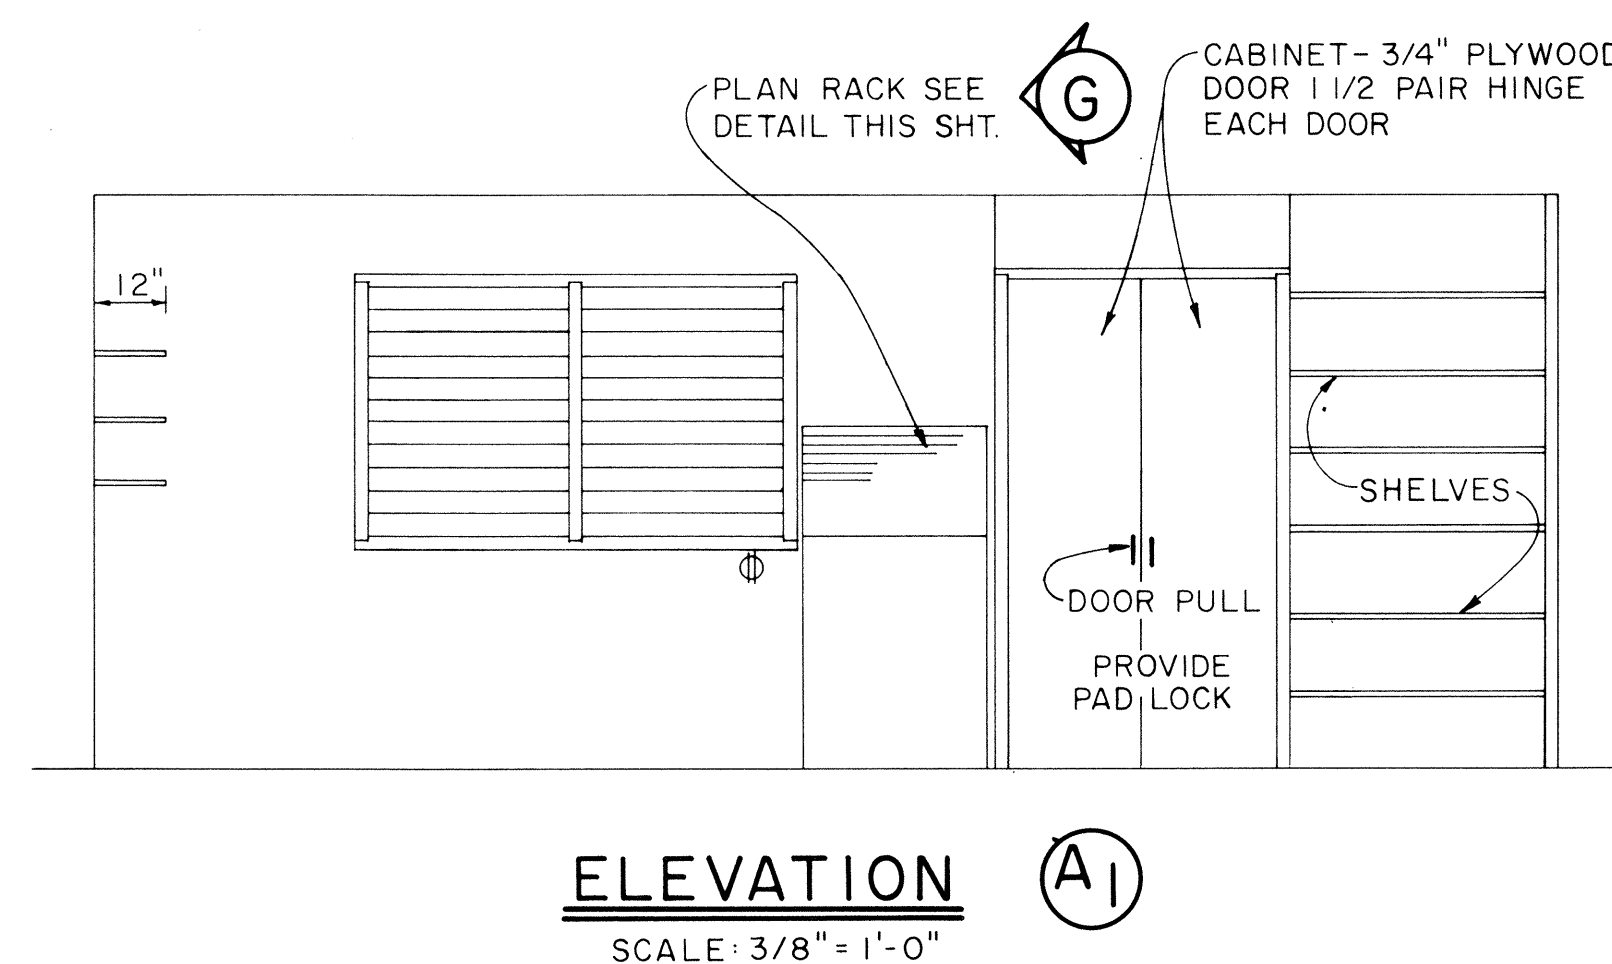

APPROVAL RECOMMENDED:
M. J. Hiozawa 12-4-69
HIGHWAY DESIGN ENGINEER DATE

APPROVED: Walter S. Zalski 12-10-69
ASSISTANT CHIEF, ENGINEERING DATE

NO.	REVISION	APPROVED BY	DATE



STATE OF HAWAII
DEPARTMENT OF TRANSPORTATION
HIGHWAYS DIVISION

FIELD OFFICE




Scale : As Noted

PLAN	JANUARY DE	RECEIVED BY THE SECRETARY OF THE ARMY WASHINGTON, D.C.
NOTE BOOK	TRACED BY	66
	DESIGNED BY	66
	QUANTITIES BY	66
No.	CHECKED BY	66

FED. ROAD DIST. NO.	STATE	FED. AID PROJ. NO.	FISCAL YEAR	SHEET NO.	TOTAL SHEETS
HAWAII	HAW.	193-02-75 U II	1982	11	36

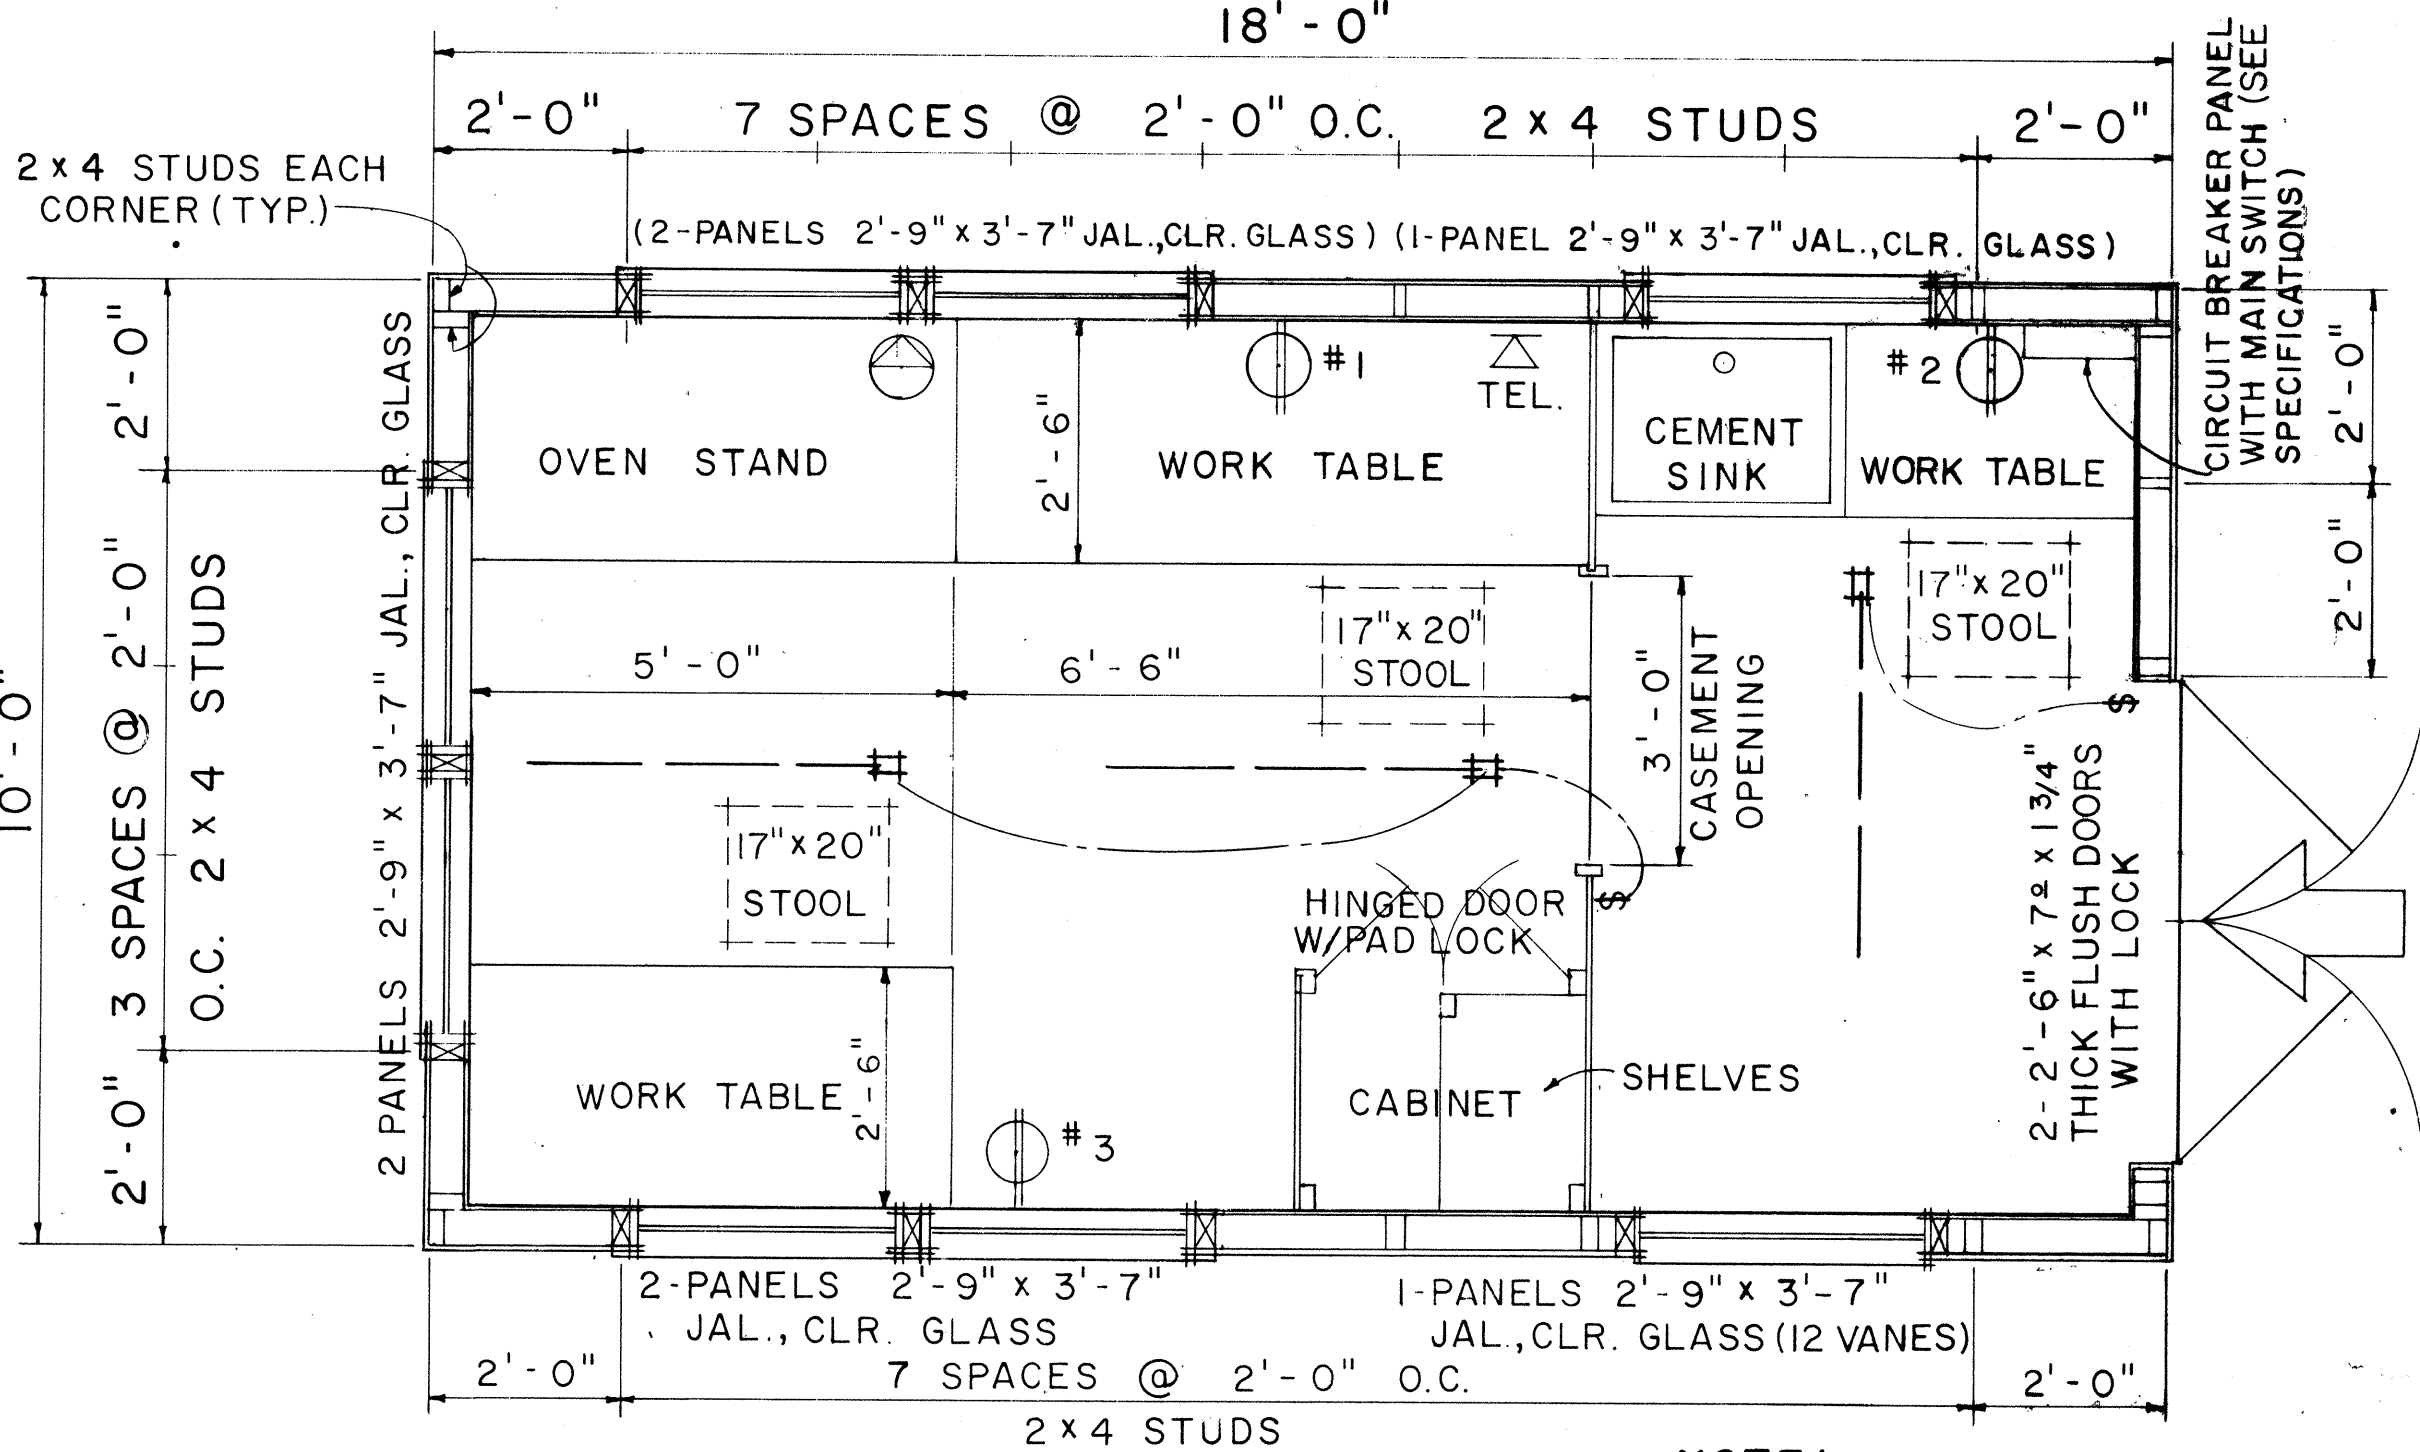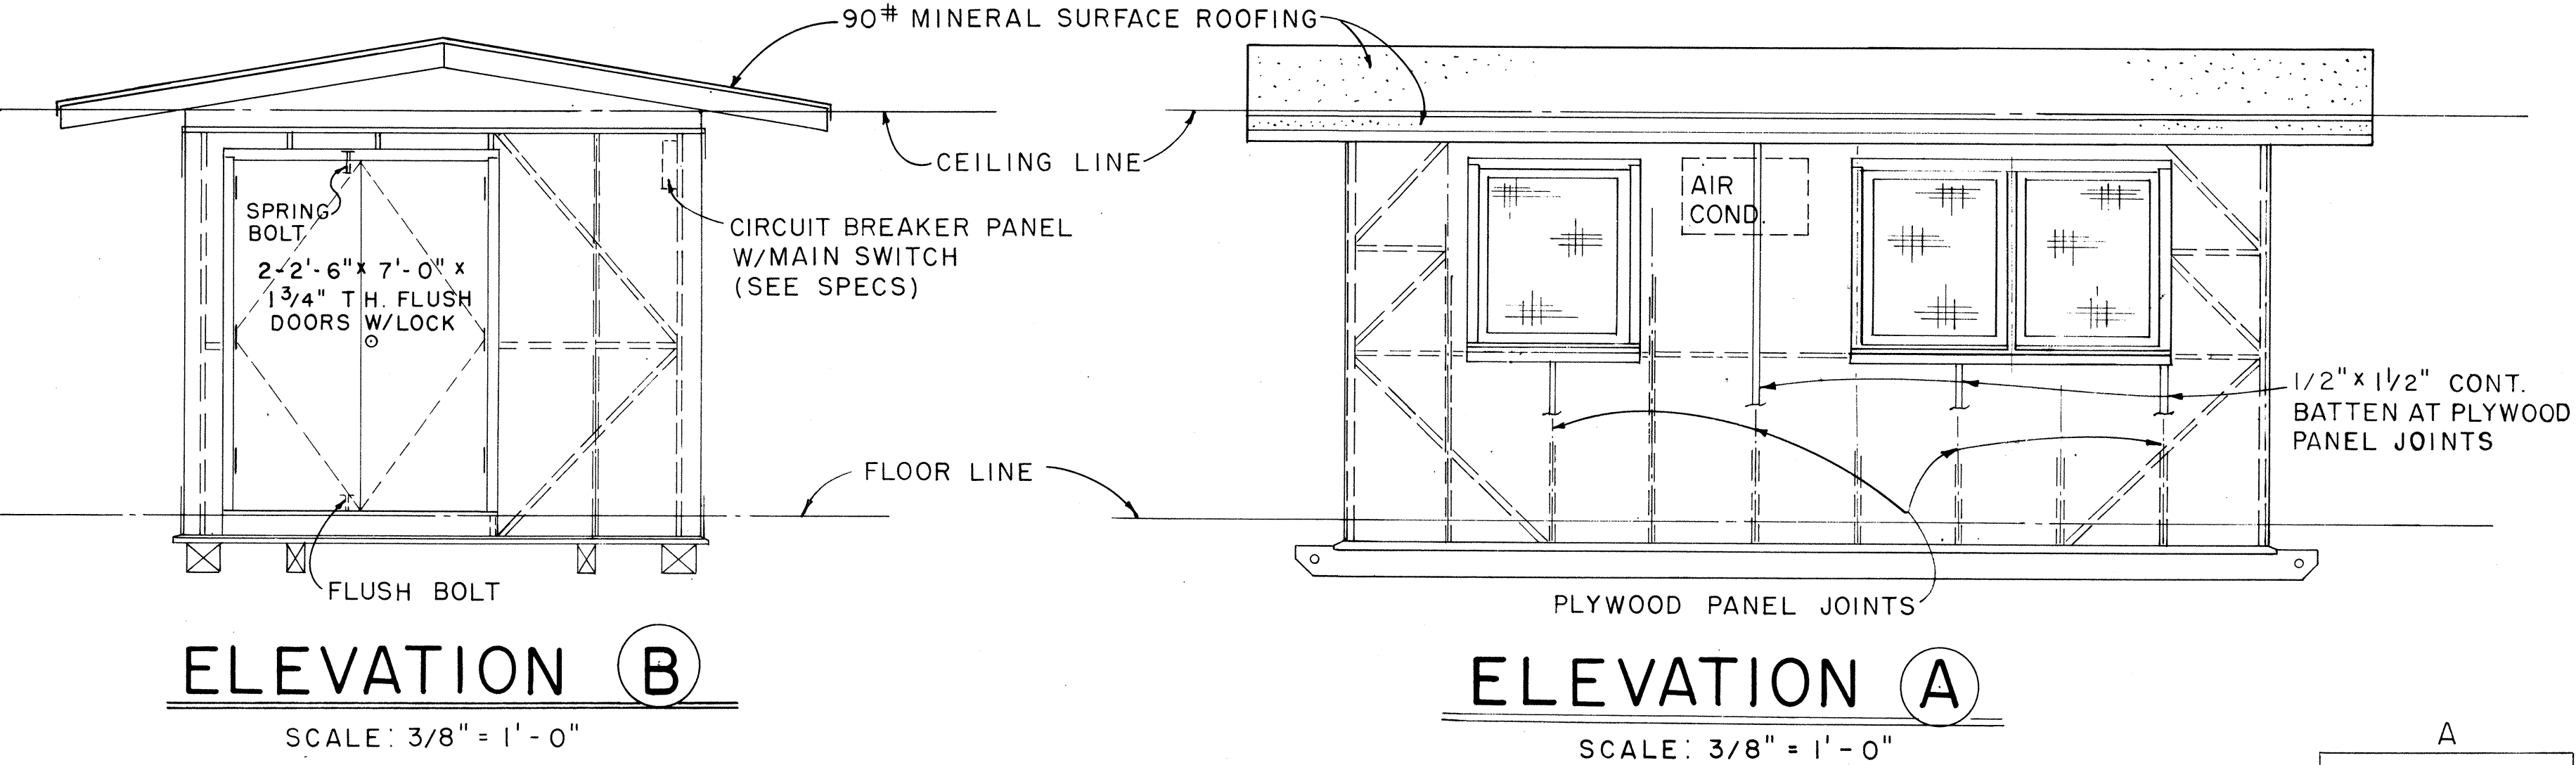

- NOTE:
1. FLUORESCENT FIXTURE SHALL BE 48", 2 LAMP, 40 WATT, RAPID START.
 2. TELEPHONE AND WALL OUTLET 4'-0" ABOVE FLOOR.

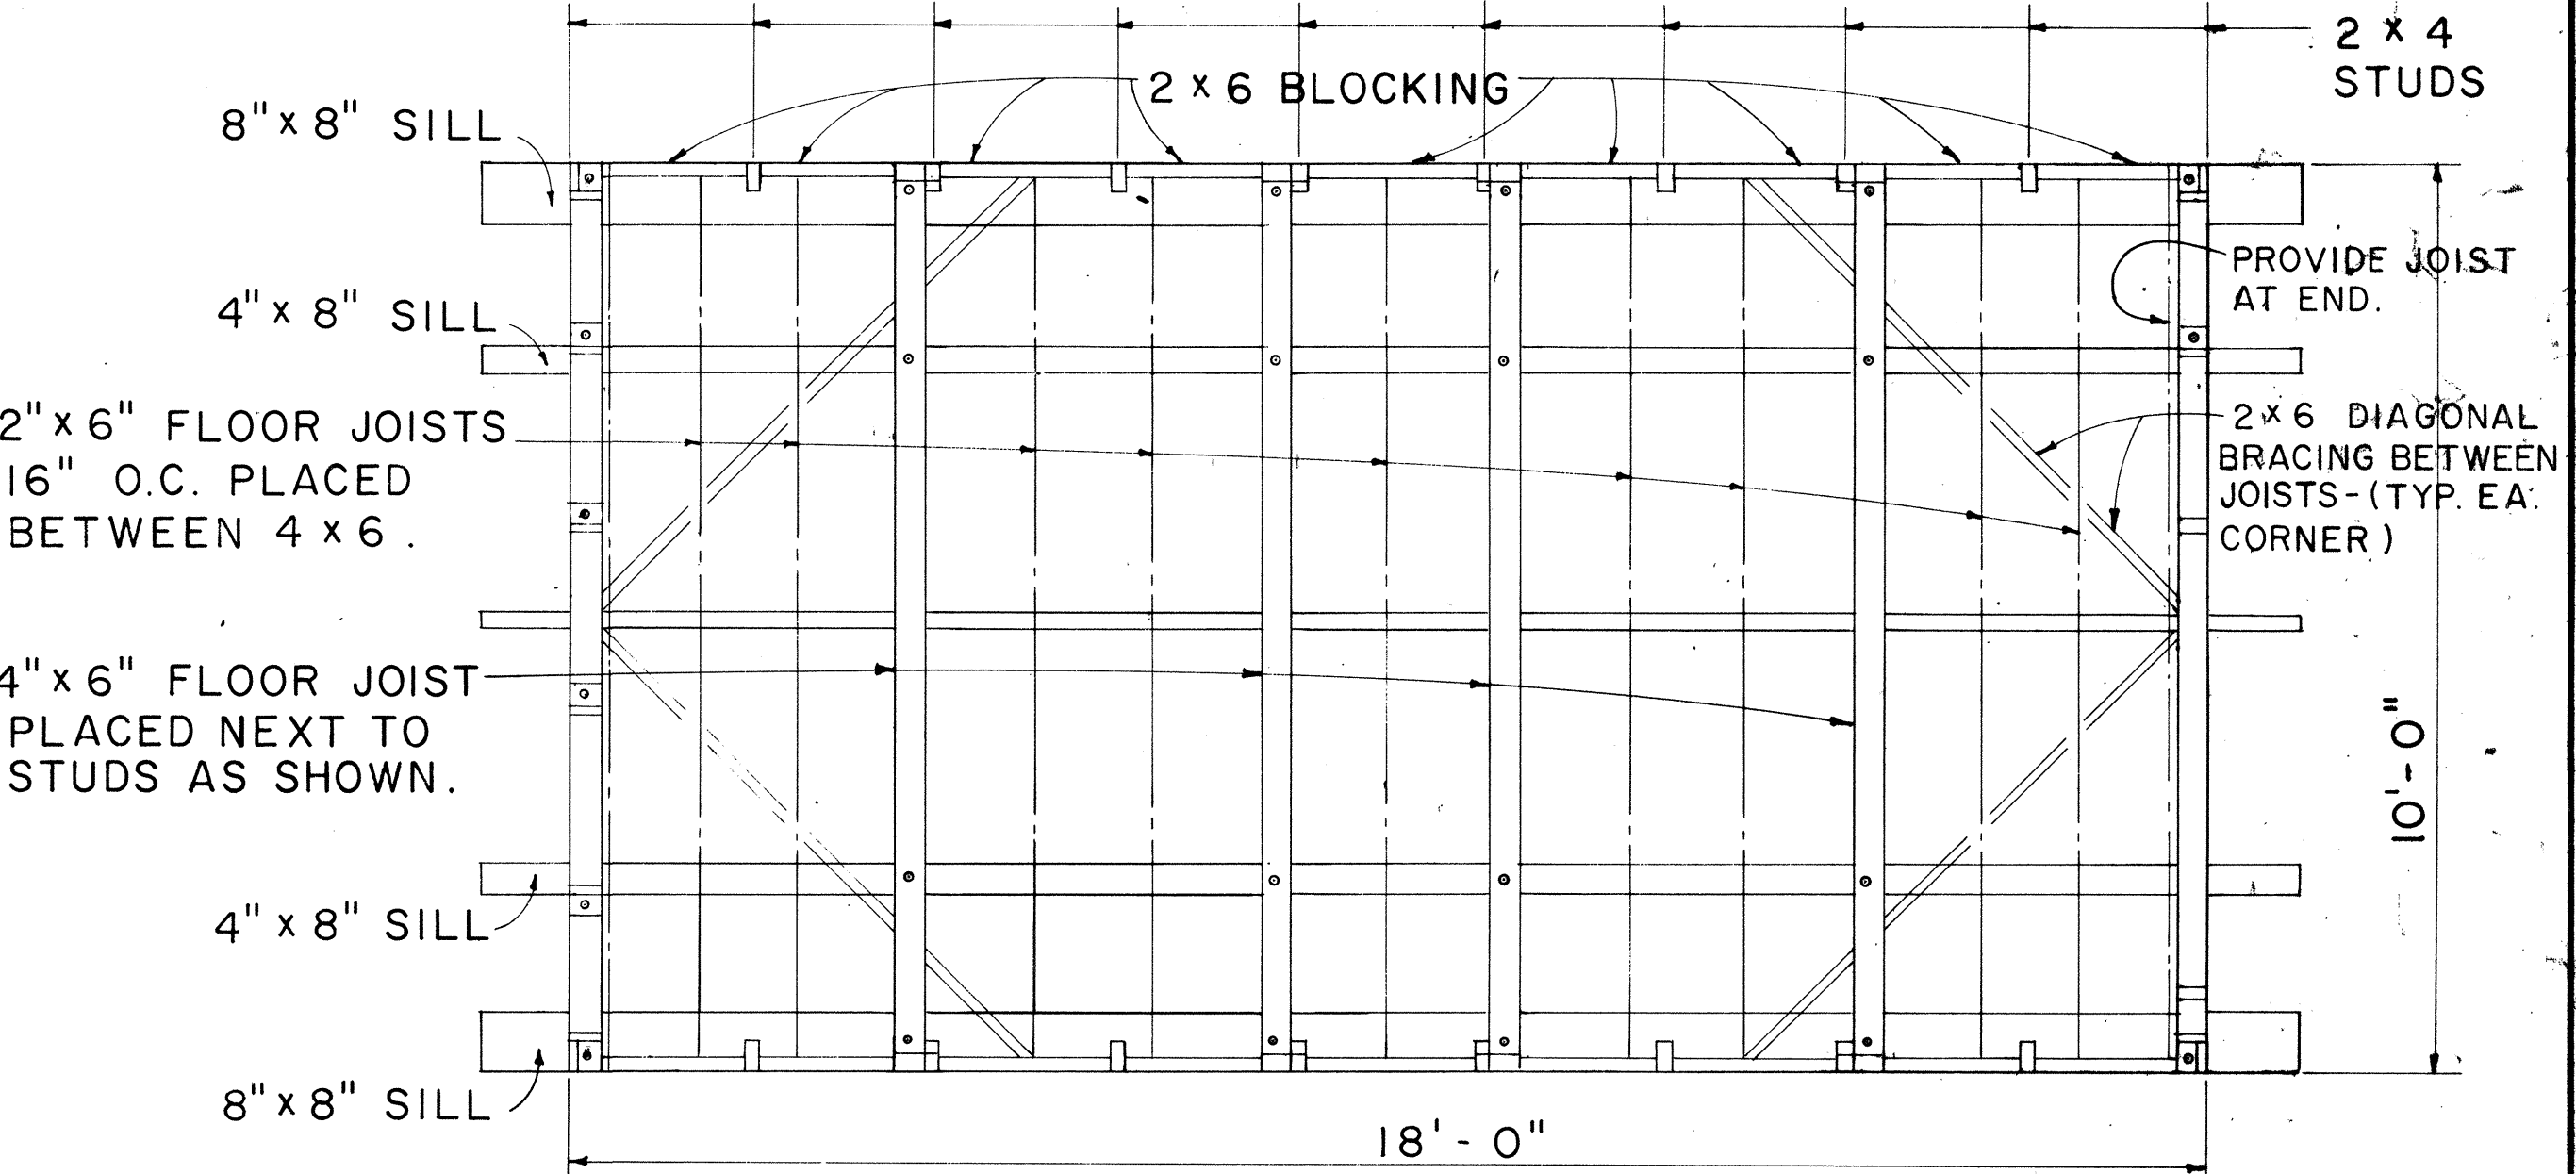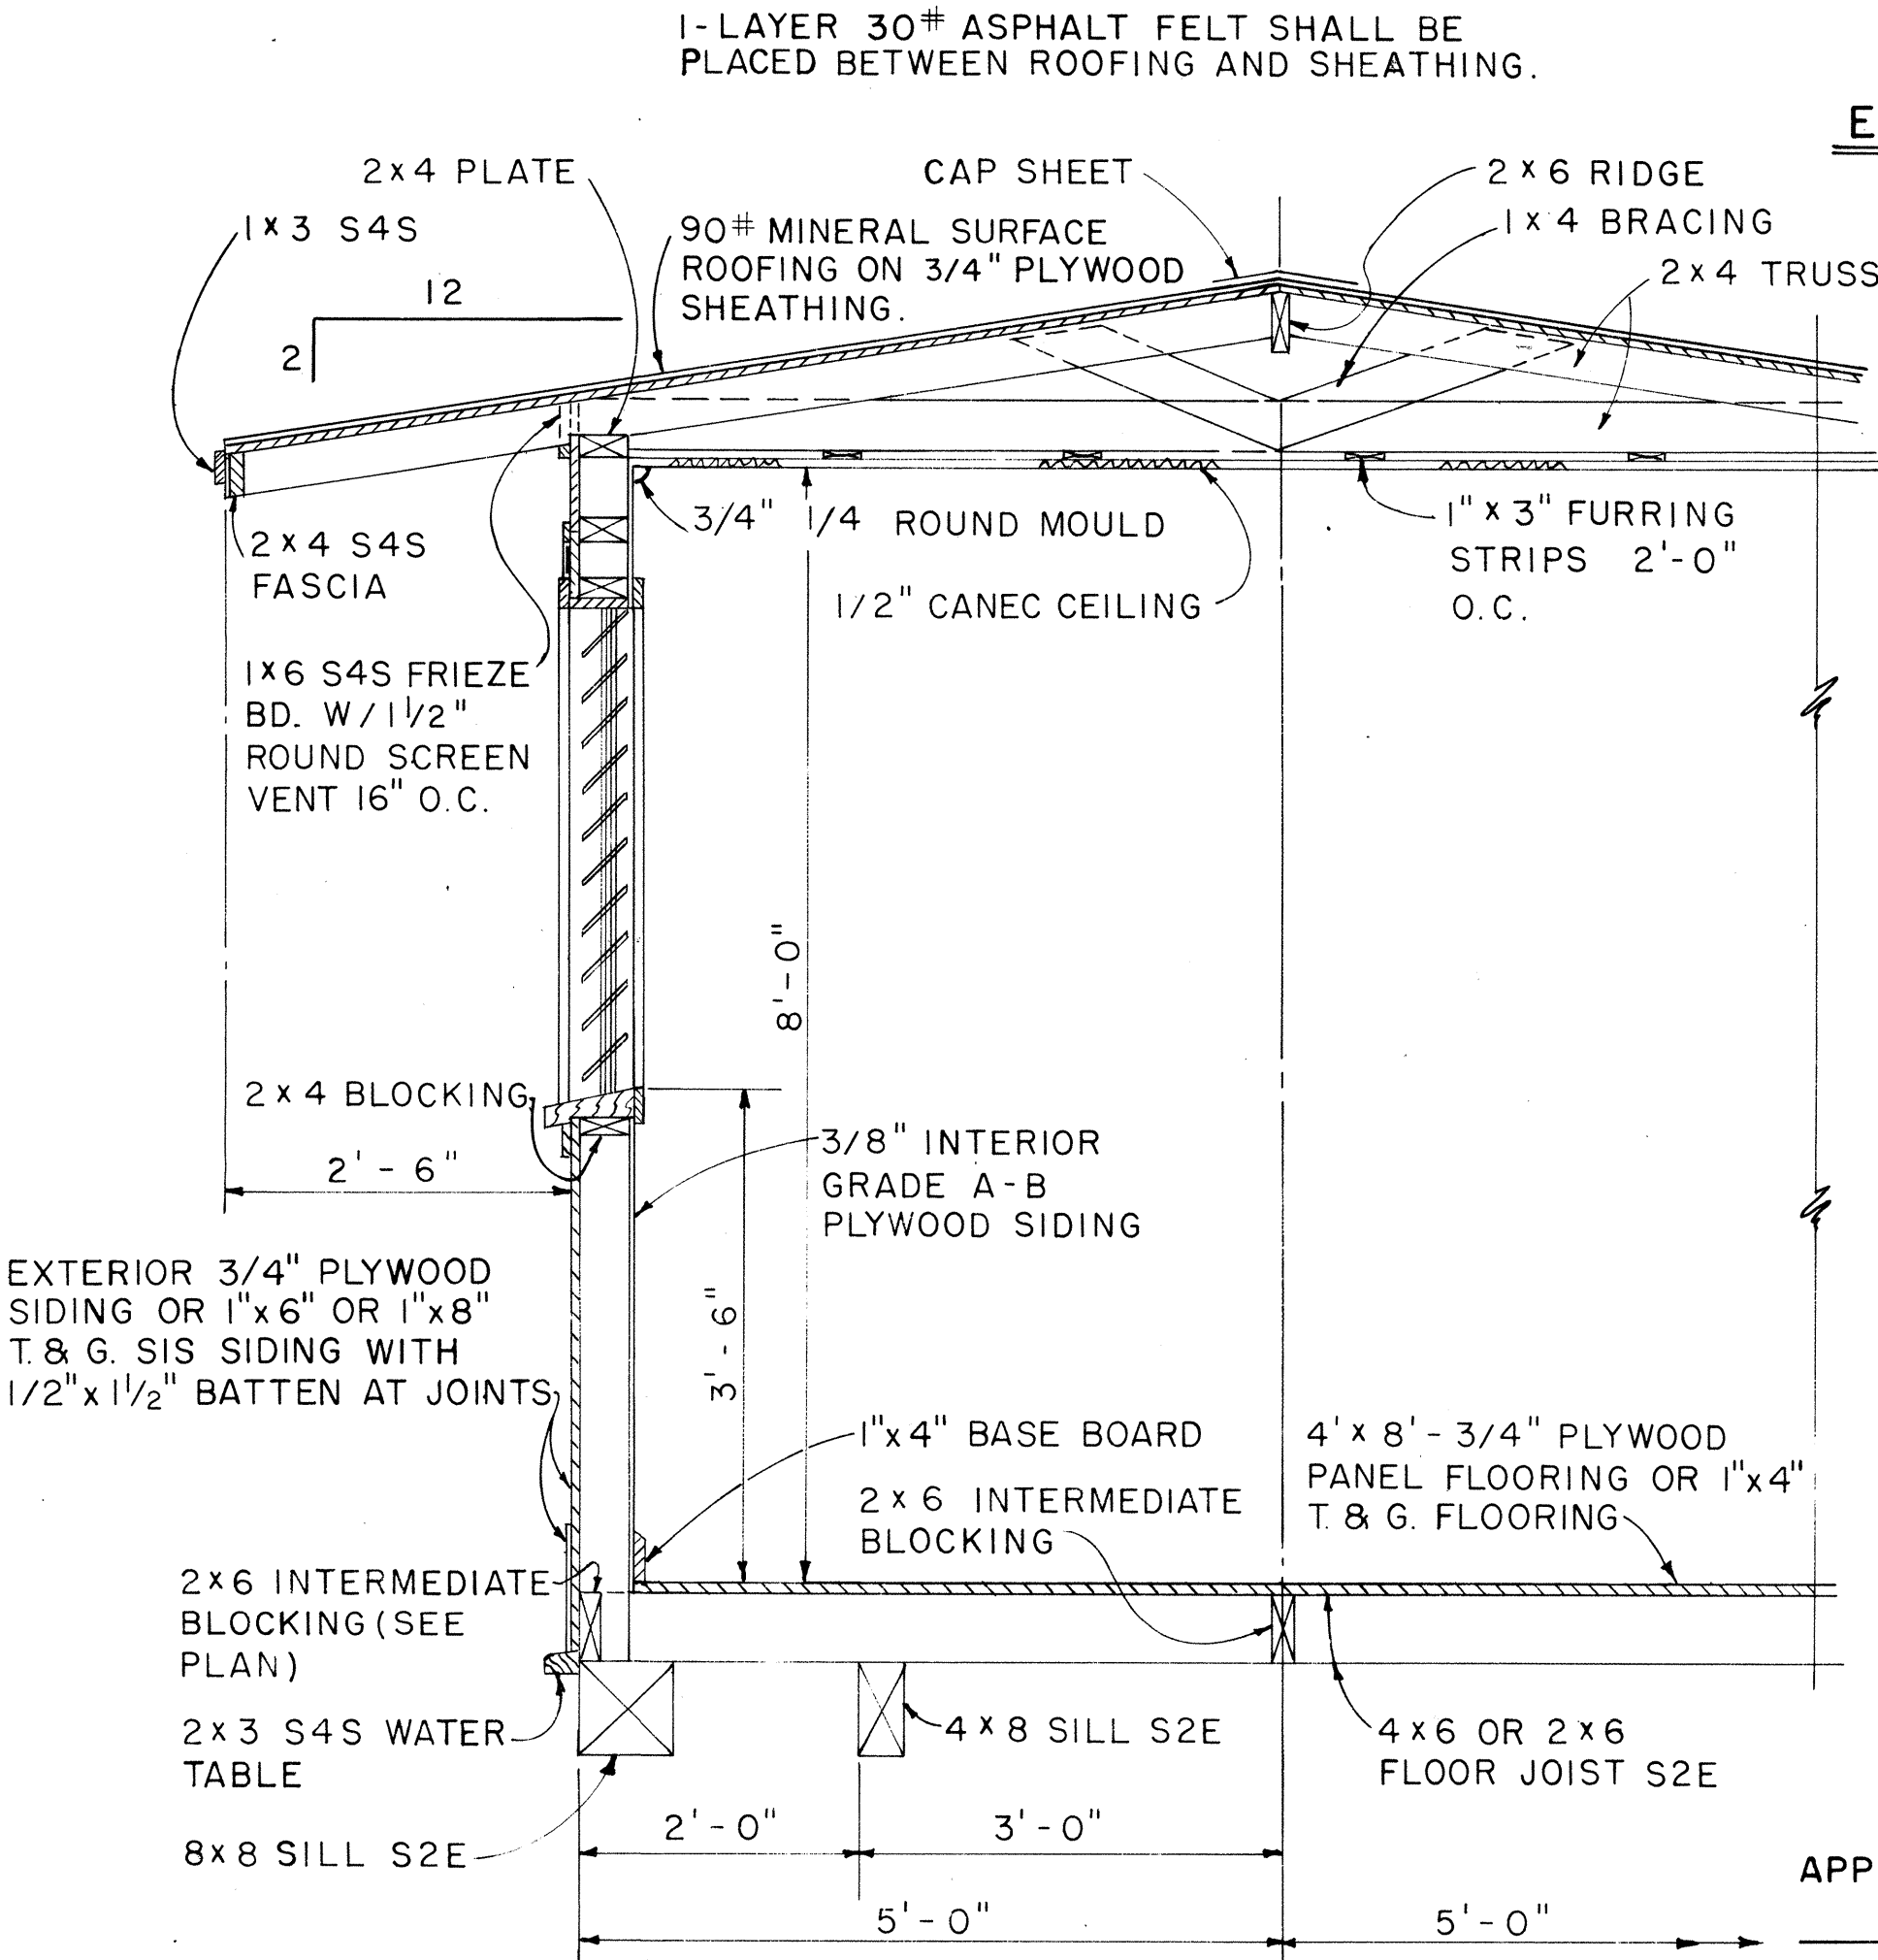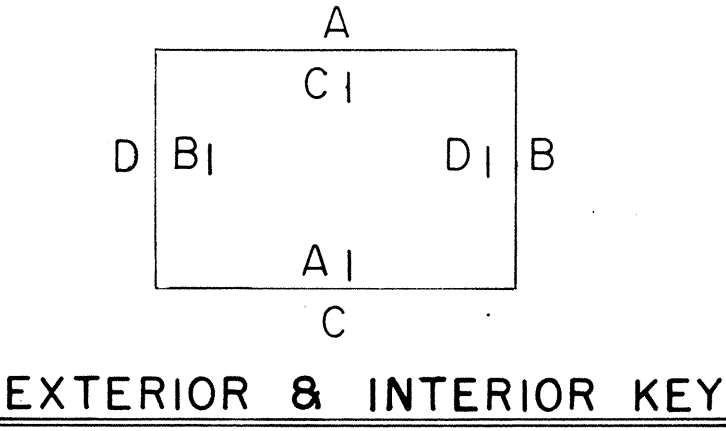

NOTE:
ALL 3/4" PLYWOOD SHALL BE EXTERIOR GRADE A-C OR BETTER.

APPROVAL RECOMMENDED:
HIGHWAY DESIGN ENGINEER
12-4-69
DATE

APPROVED:
ASSISTANT CHIEF, ENGINEERING
12-10-69
DATE

NO.	REVISION	APPROVED BY	DATE


STATE OF HAWAII
DEPARTMENT OF TRANSPORTATION
HIGHWAYS DIVISION

PROJECT SITE LABORATORY


Scale: As Noted

SHEET No. OF SHEETS DD 636.3


FED. ROAD DIST. NO.	STATE	FED. AID PROJ. NO.	FISCAL YEAR	SHEET NO.	TOTAL SHEETS
HAWAII	HAW.	19J-02-75 U II	1982	12	36

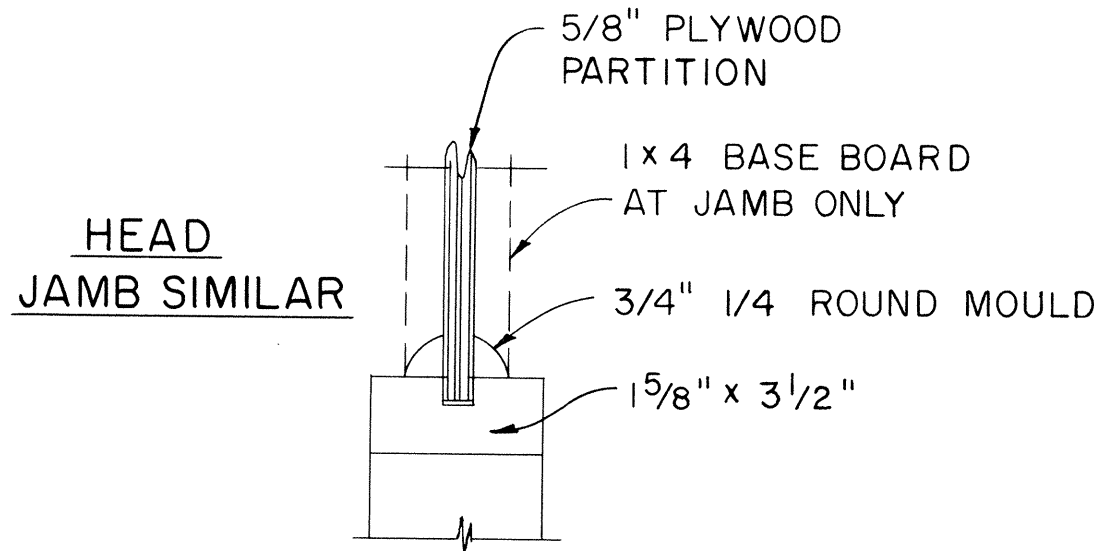


CASEMENT DETAIL
SCALE: 3" = 1'-0"

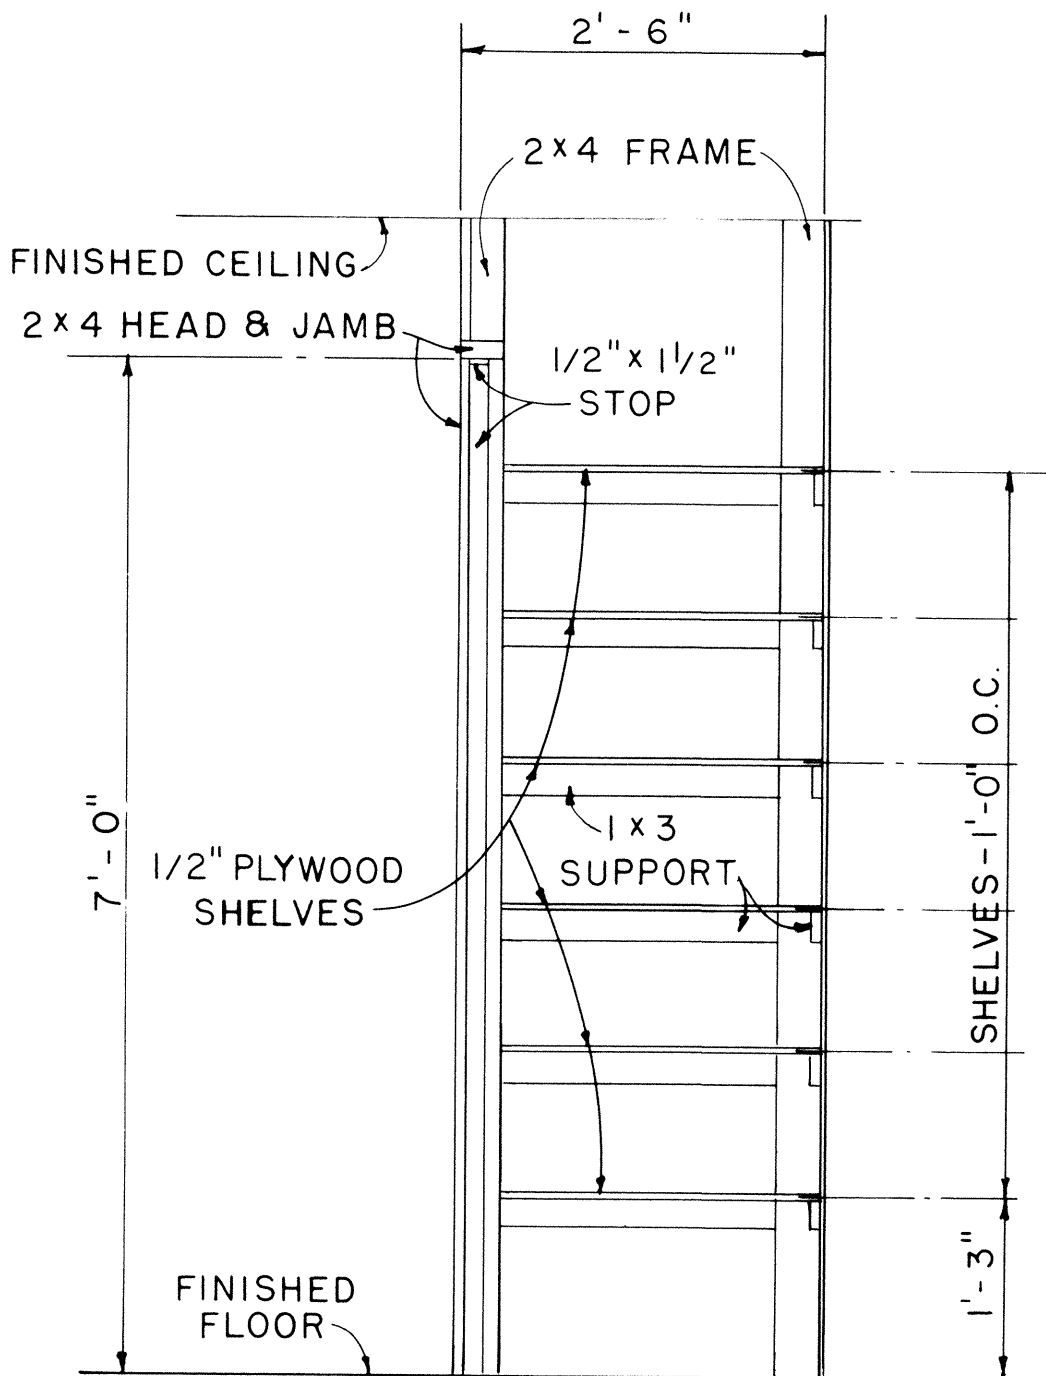


CABINET DETAIL
SCALE: 3/4" = 1'-0"

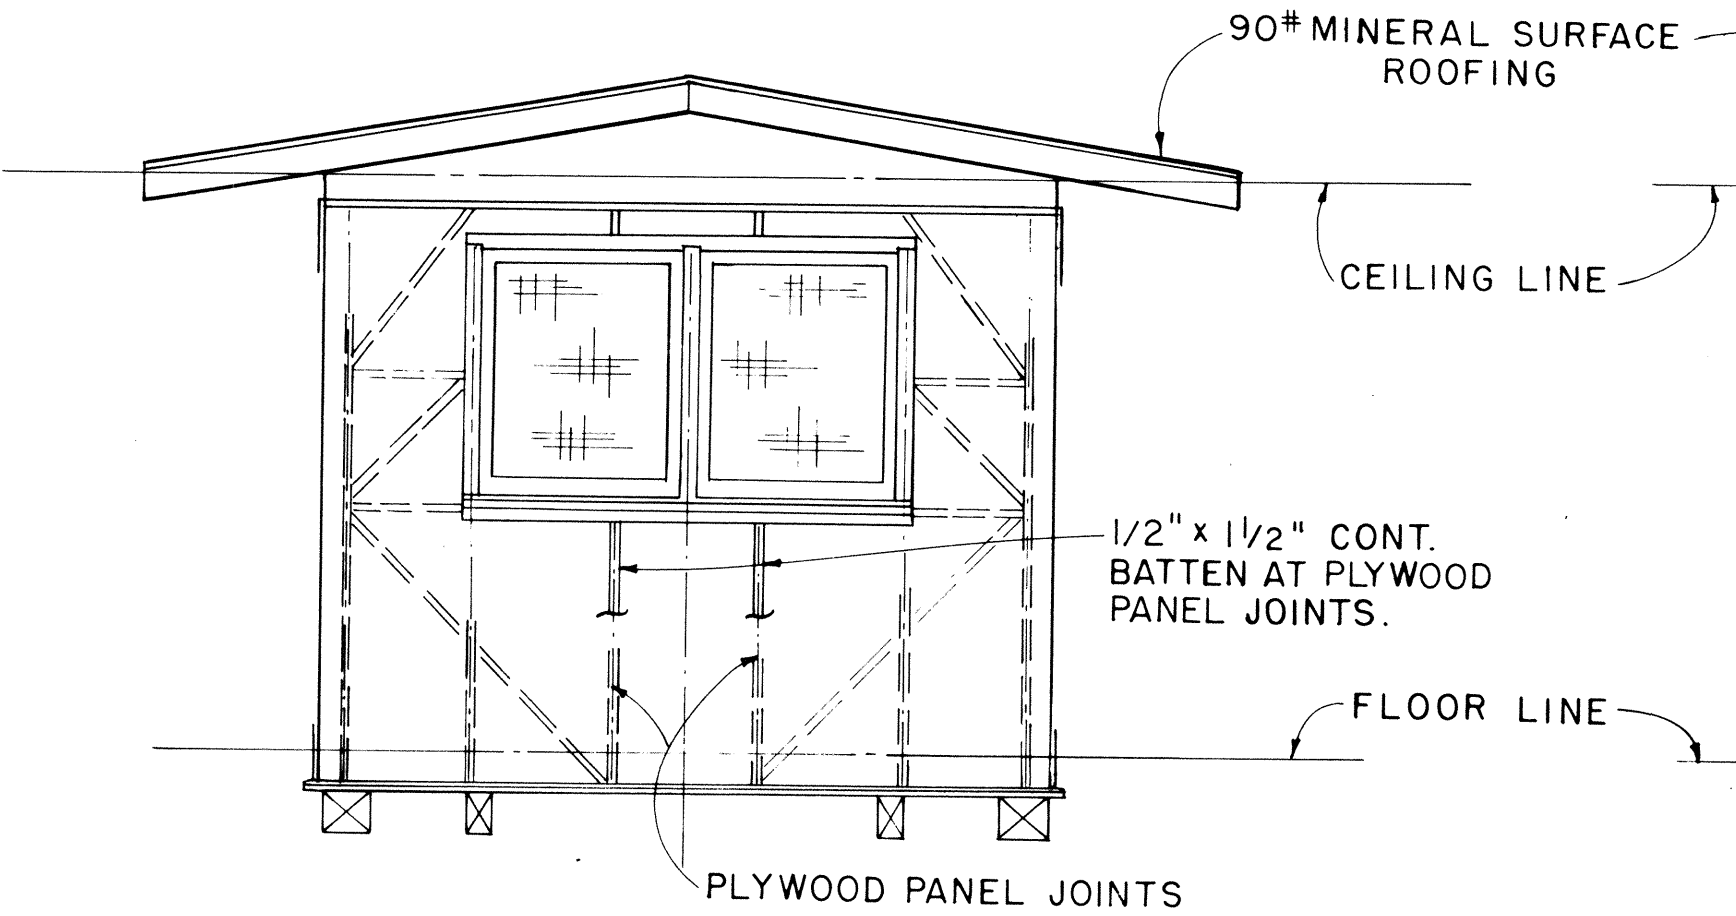


ELEVATION D
SCALE: 3/8" = 1'-0"

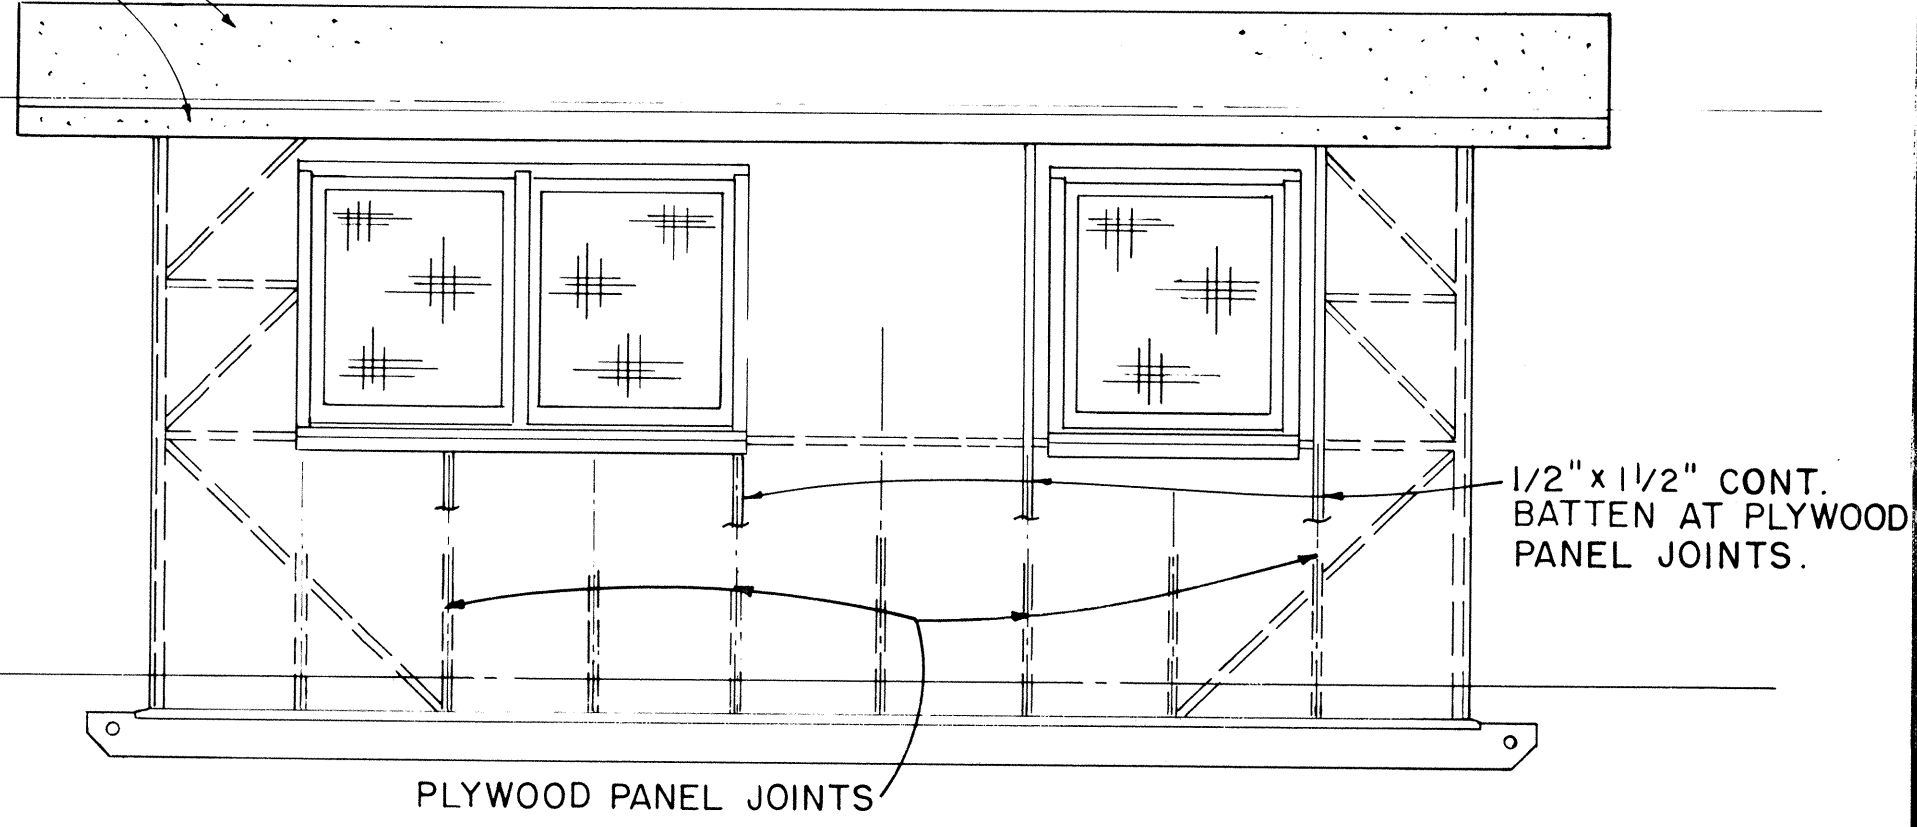

ELEVATION C
SCALE: 3/8" = 1'-0"

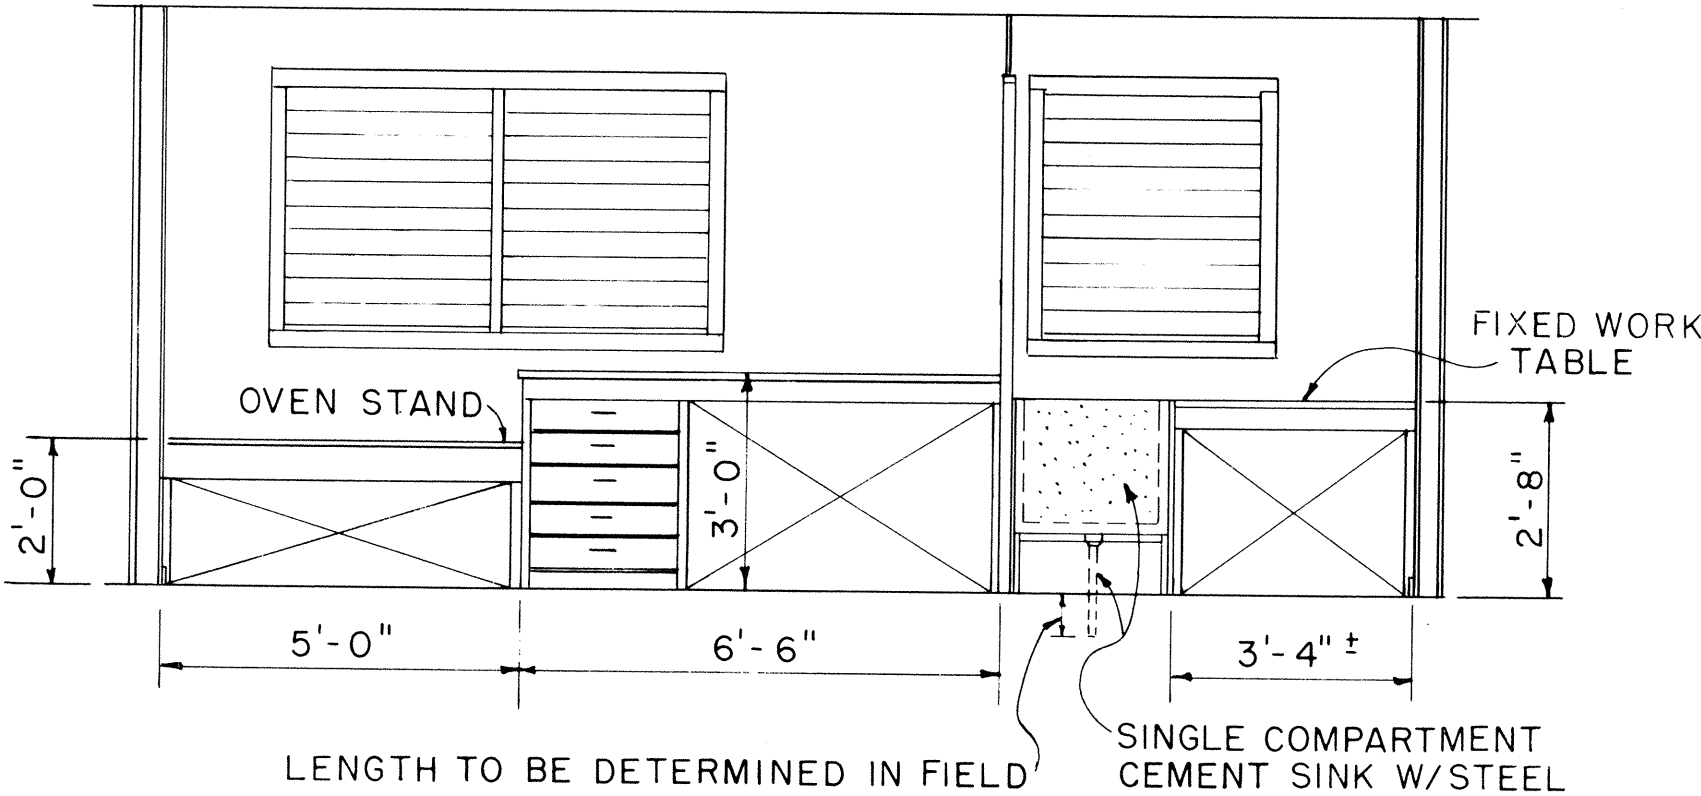

ELEVATION C1
SCALE: 3/8" = 1'-0"

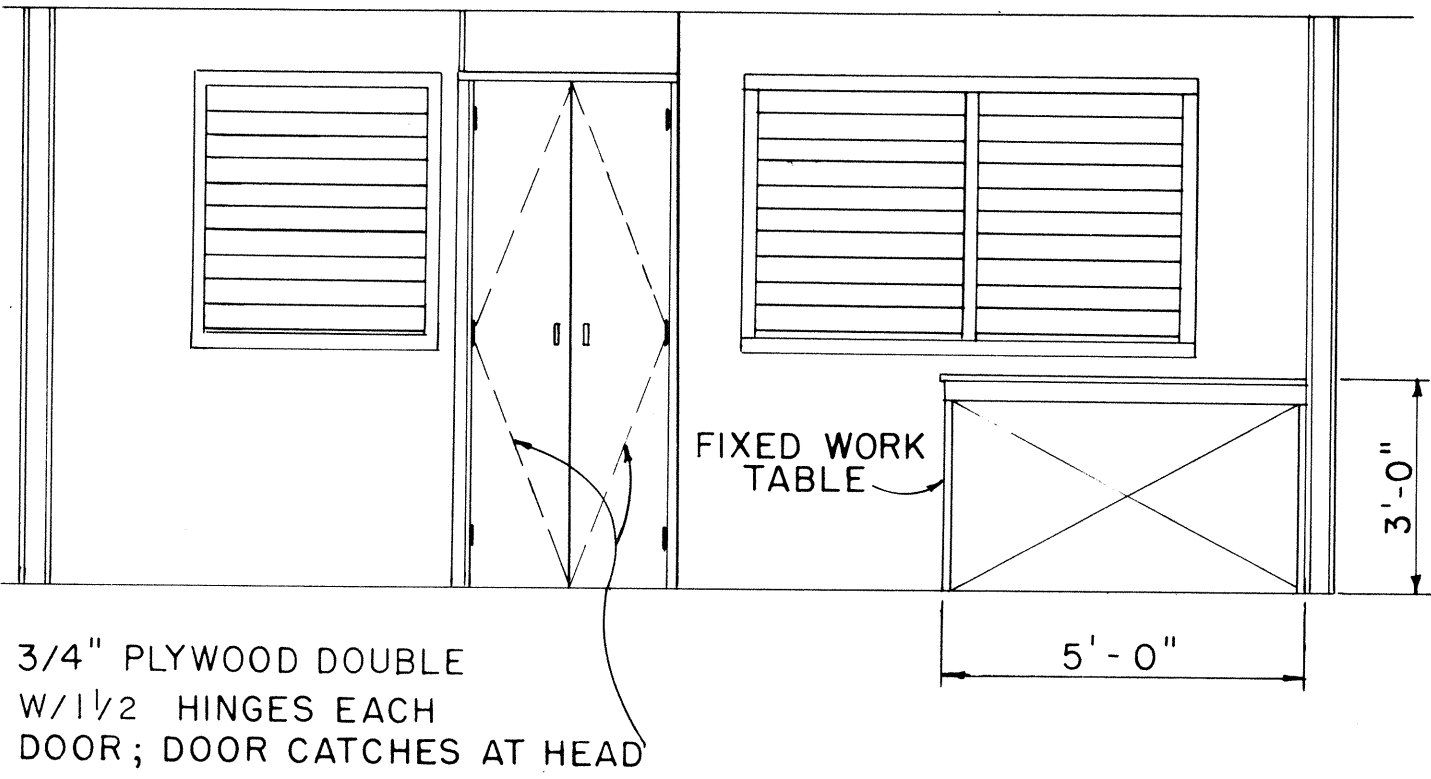

ELEVATION A1
SCALE: 3/8" = 1'-0"

APPROVAL RECOMMENDED:
HIGHWAY DESIGN ENGINEER
DATE 12-4-69

APPROVED:
ASSISTANT CHIEF, ENGINEERING
DATE 12-10-69

NO.	REVISION	APPROVED BY	DATE

STATE OF HAWAII
DEPARTMENT OF TRANSPORTATION
HIGHWAYS DIVISION


PROJECT SITE LABORATORY

Scale: As Noted


SHEET No. OF SHEETS DD 636.4

TRACED BY	DESIGNED BY	CHECKED BY
NOTE BOOK		


FED. ROAD DIST. NO.	STATE	FED. AID PROJ. NO.	FISCAL YEAR	SHEET NO.	TOTAL SHEETS
HAWAII	HAWAII	195-02-75 U II	1982	13	36

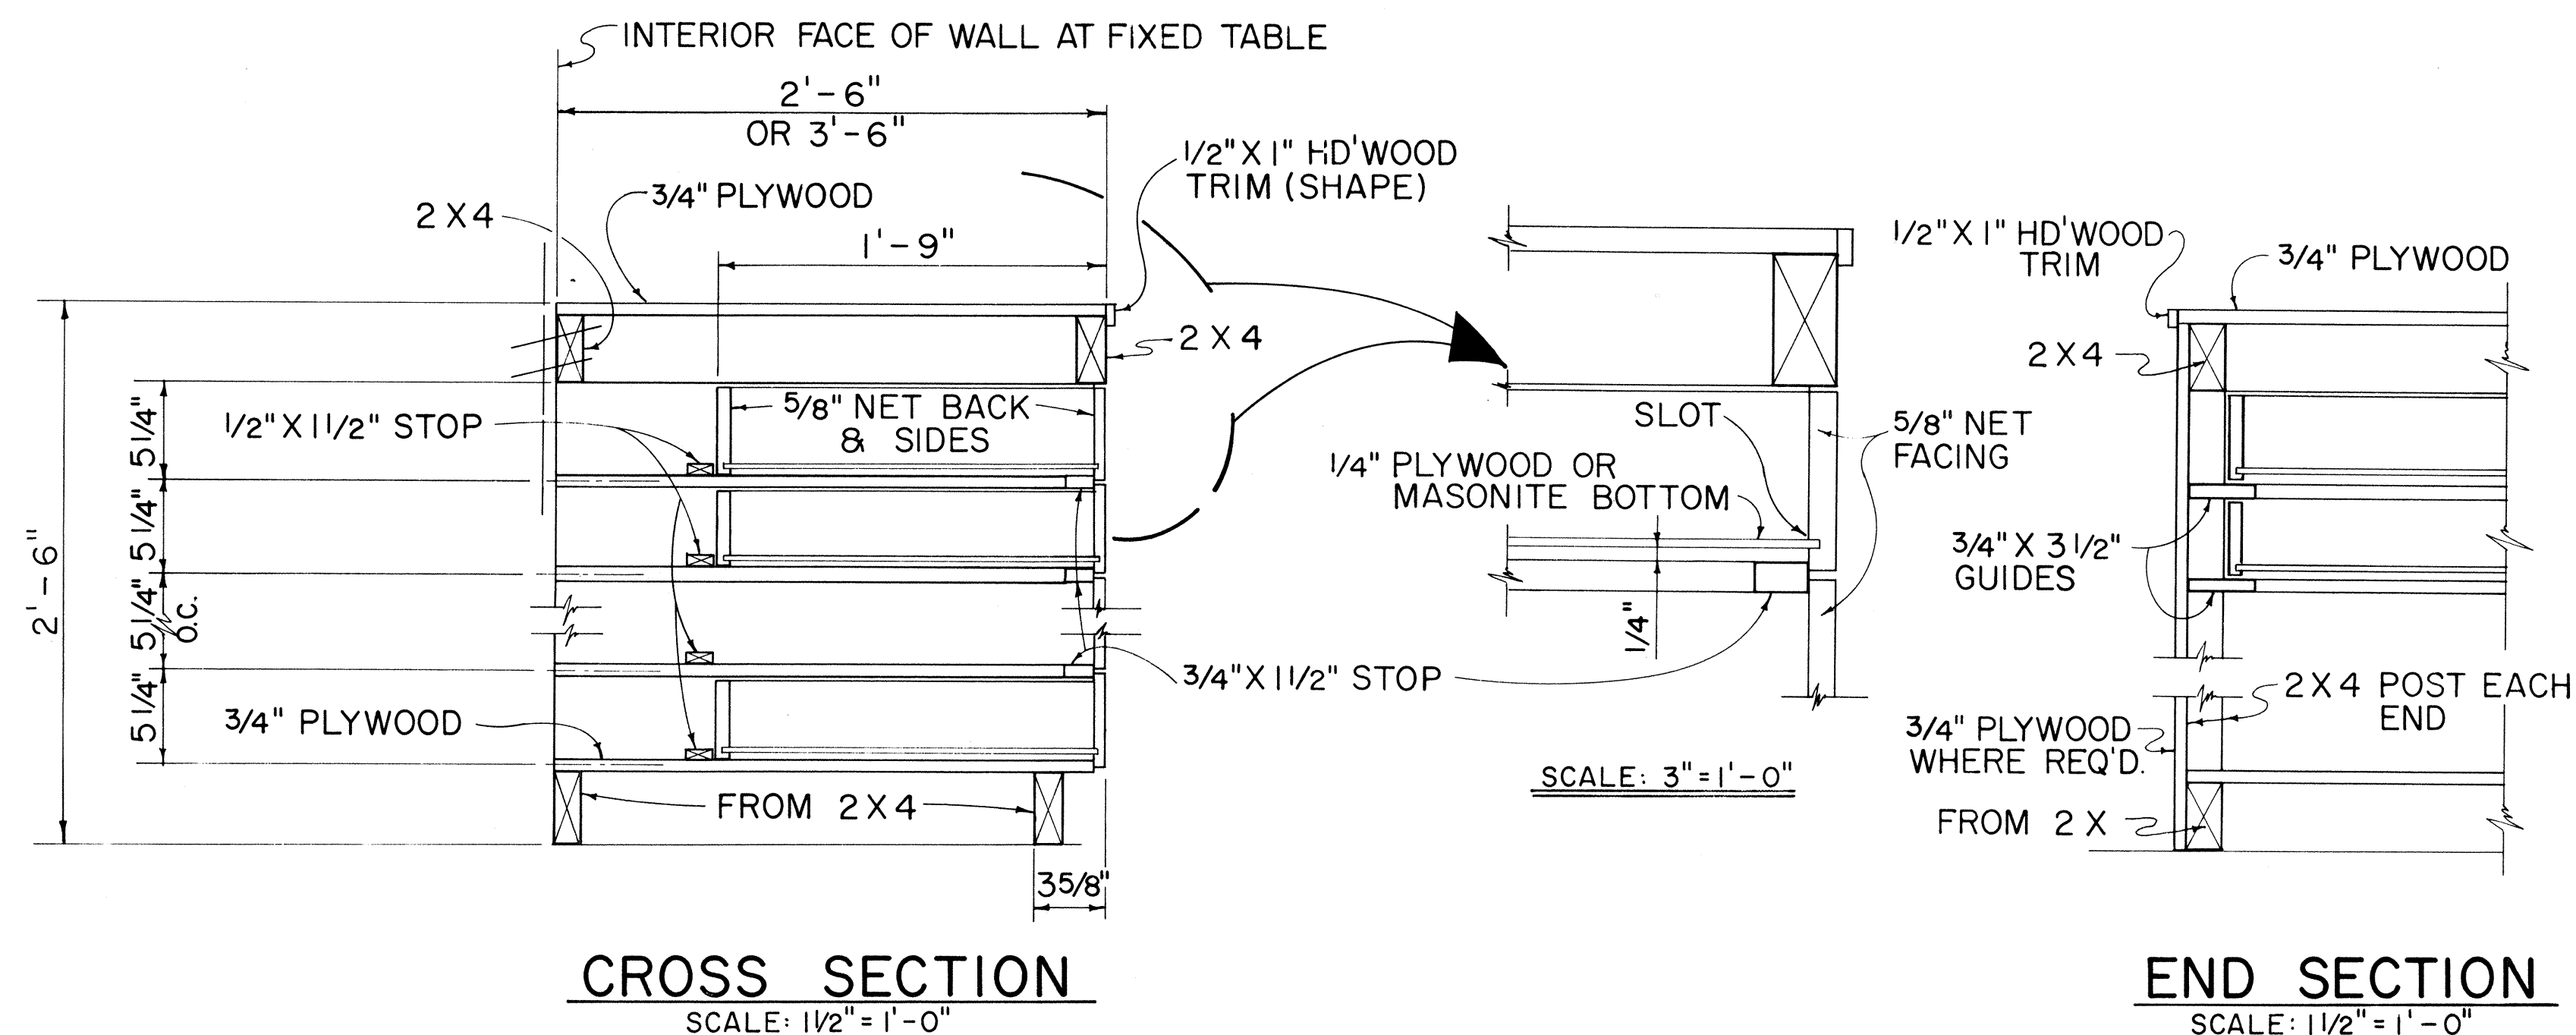


TYPICAL WORK TABLE DRAWER DETAIL

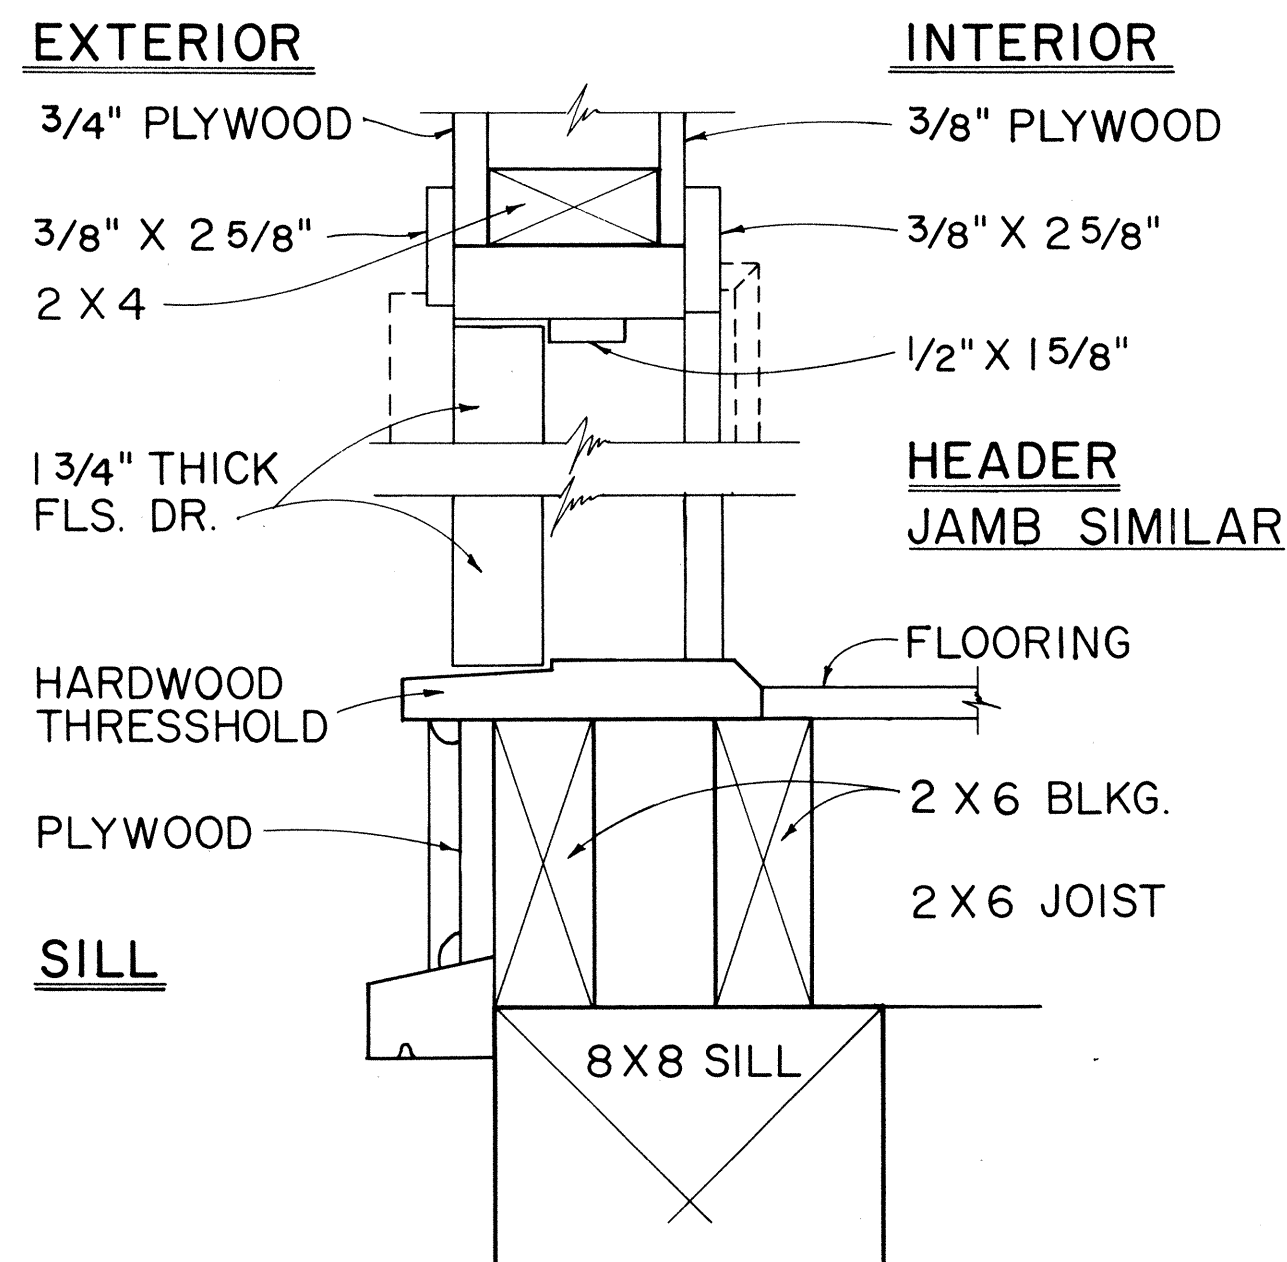


TYP. SWING OUT DOOR
TYPICAL SINGLE OR DOUBLE EXTERIOR DOOR DETAIL

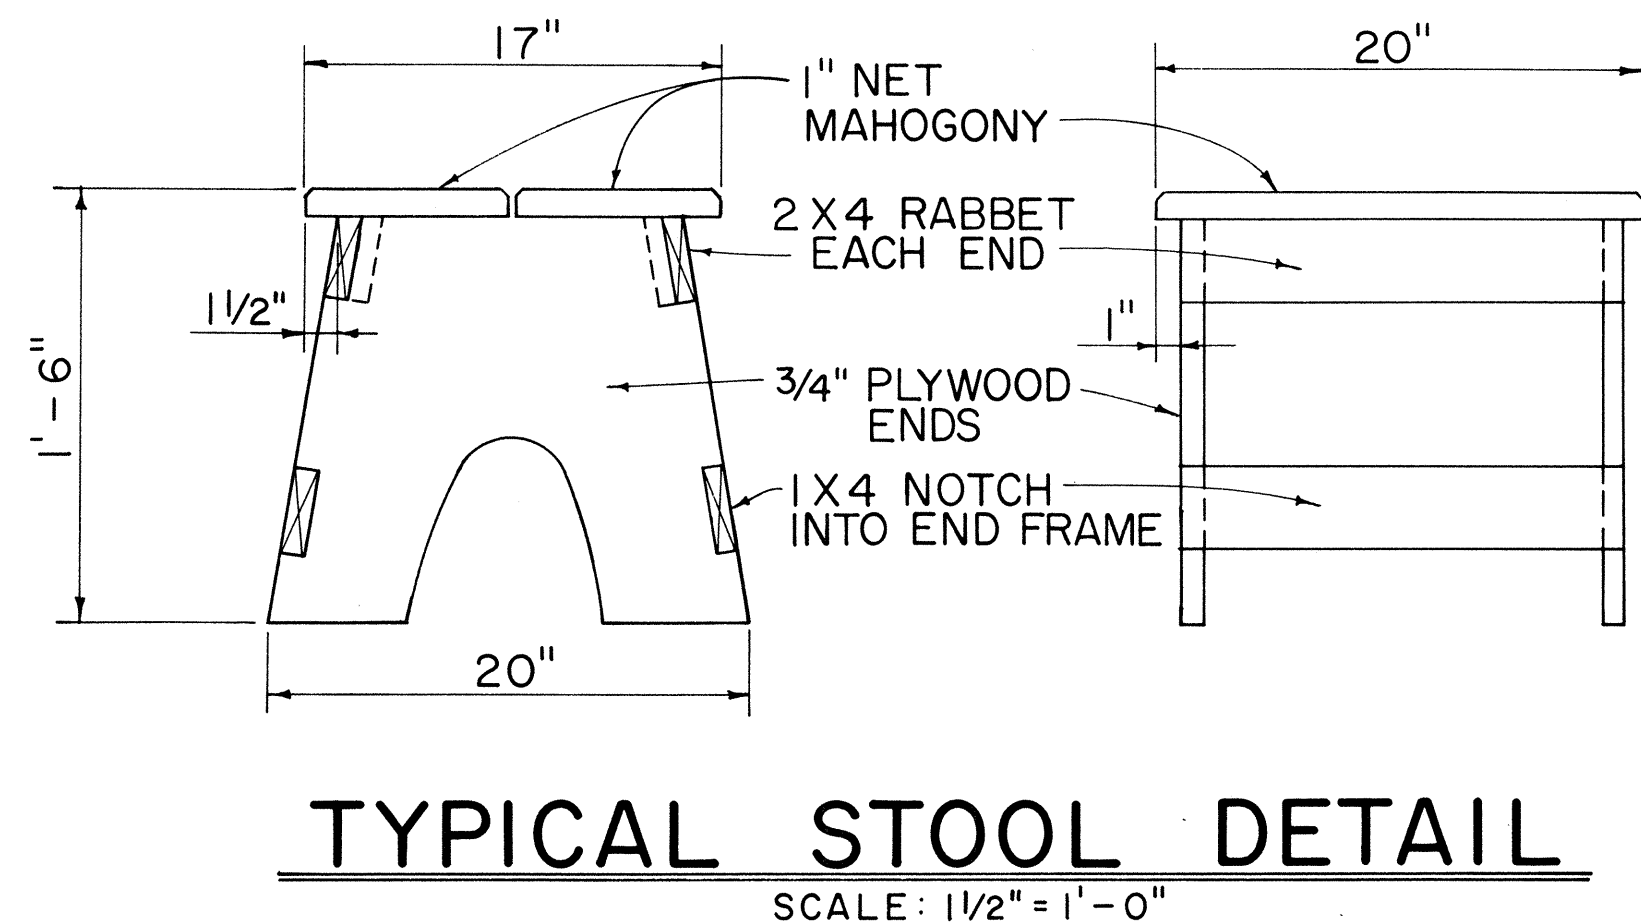

NOTE: CONTRACTOR MAY WITH THE APPROVAL OF THE ENGINEER FURNISH THE FIELD OFFICE OR PROJECT SITE LABORATORY WITH STOOLS OTHER THAN THE TYPE SHOWN IN THE DETAIL.

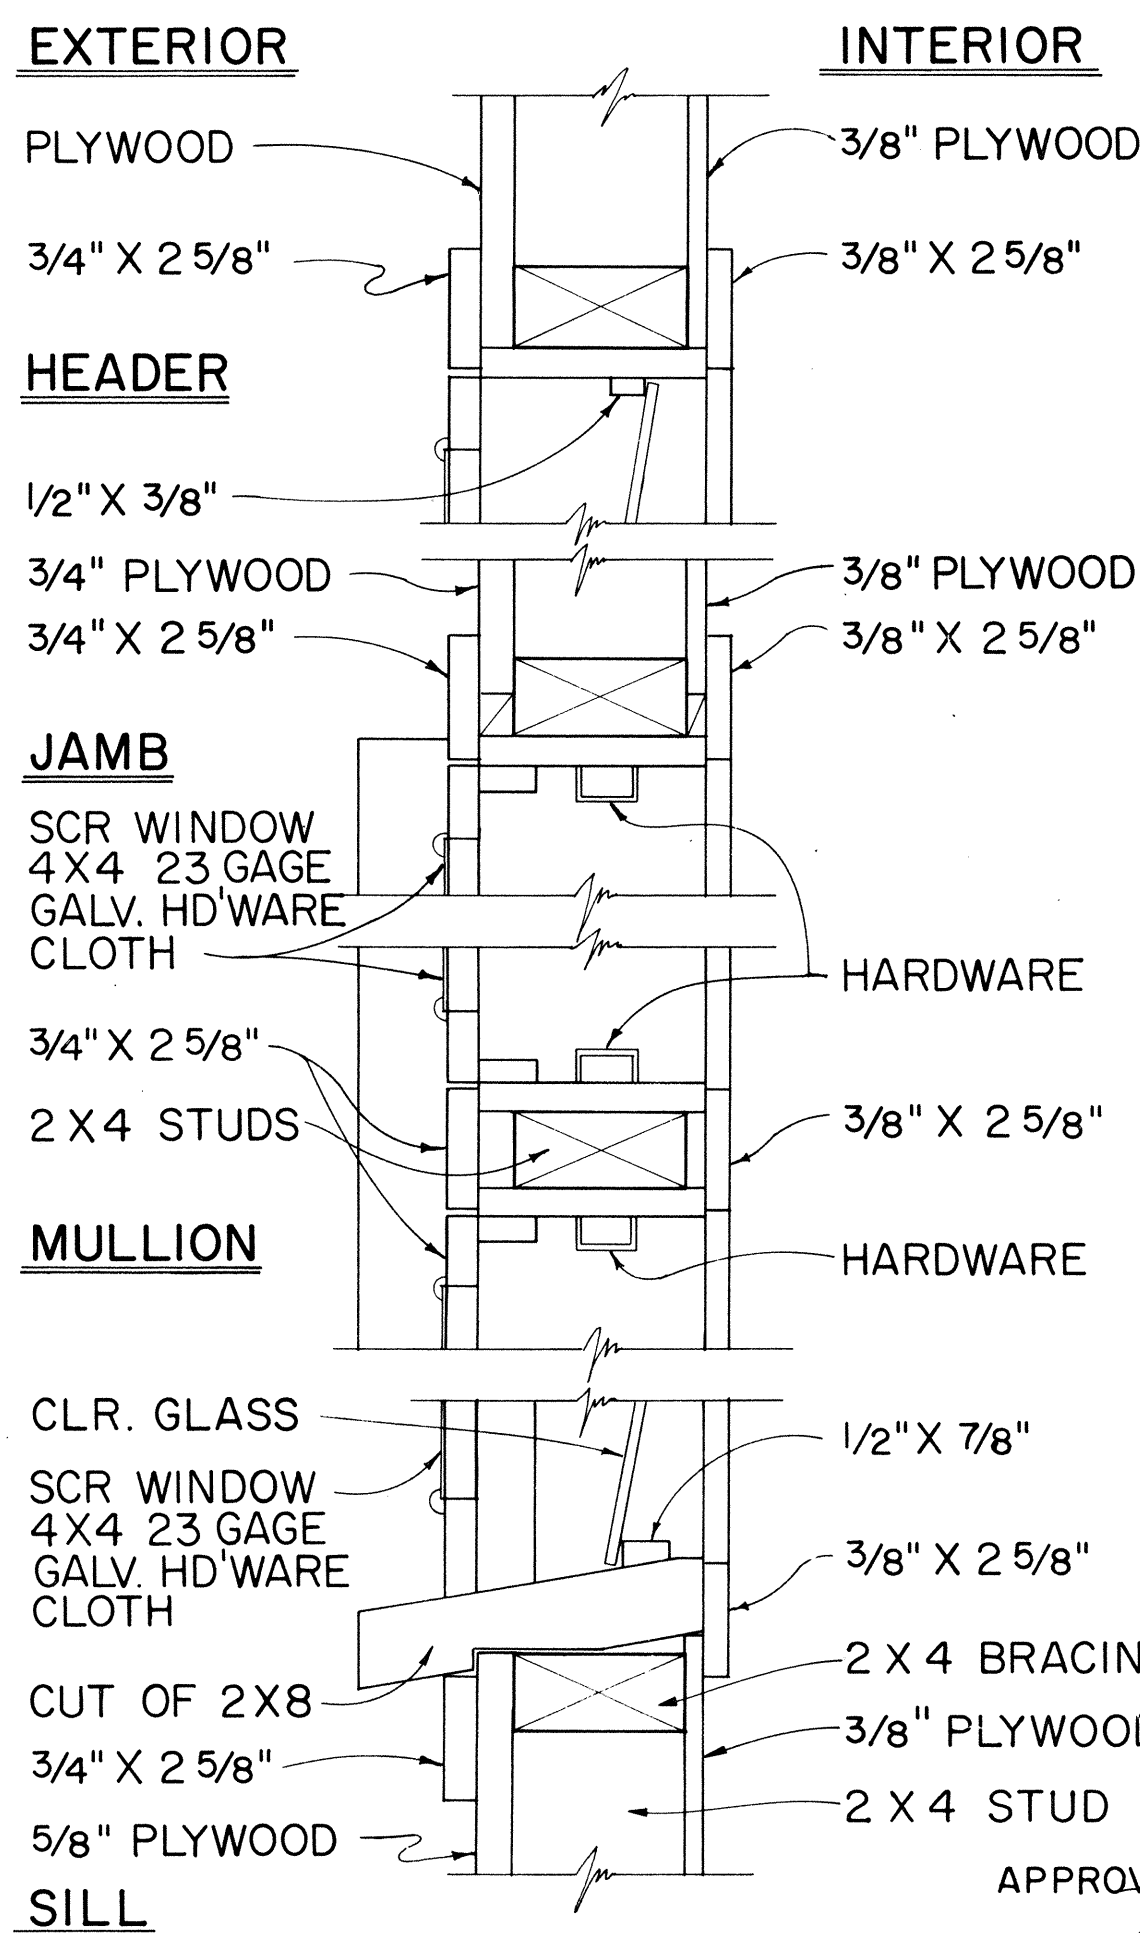

TYPICAL DETAIL JALOUSIES WINDOWS

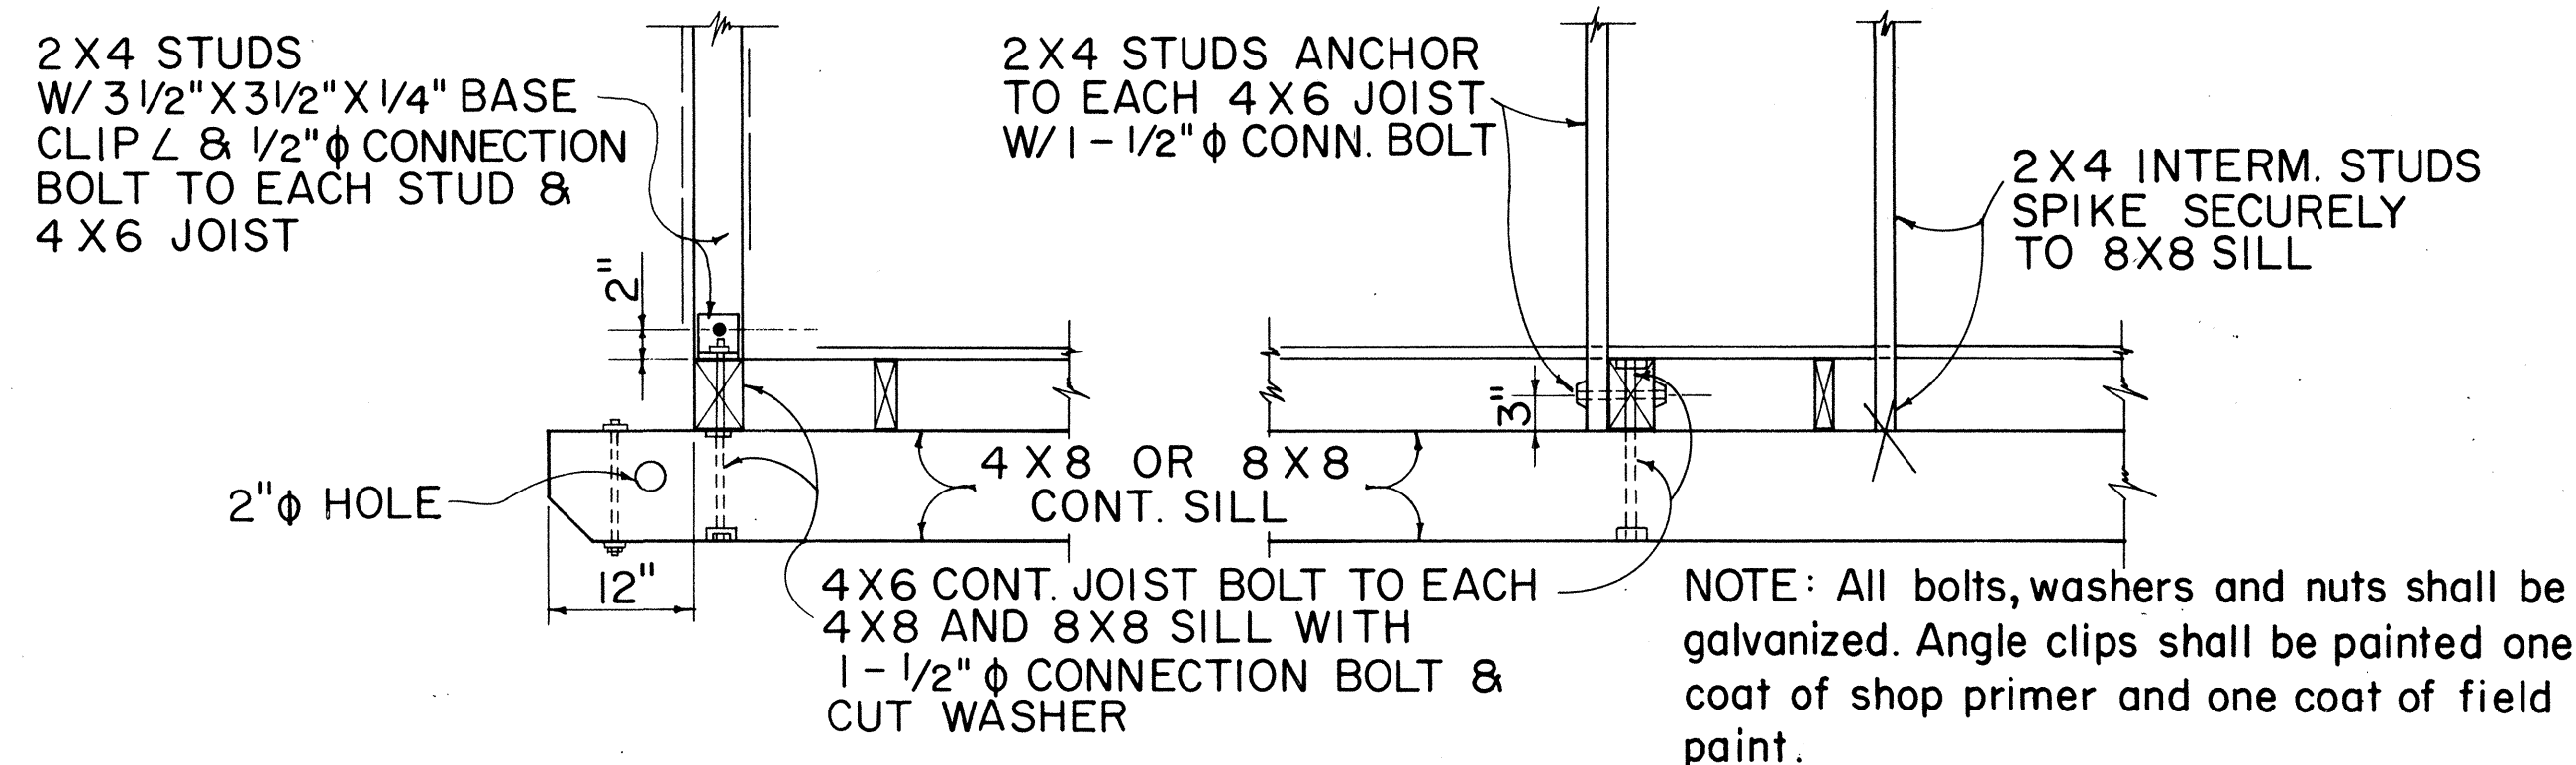

AT ENDS OF BLDG. ALONG SIDES OF BLDG.

TYPICAL 2X4 STUD & 4X6 FLOOR JOIST BASE CONNECTION DETAILS

NO.	REVISION	APPROVED BY	DATE


STATE OF HAWAII
DEPARTMENT OF TRANSPORTATION
HIGHWAYS DIVISION

FIELD OFFICE
&
PROJECT SITE LABORATORY


Scale: As Noted

SHEET No. OF SHEETS DD 636.5

FED. ROAD DIST. NO.	STATE	FED. AID PROJ. NO.	FISCAL YEAR	SHEET NO.	TOTAL SHEETS
HAWAII	HAW.	19J-02-75 U II	1982	14	36

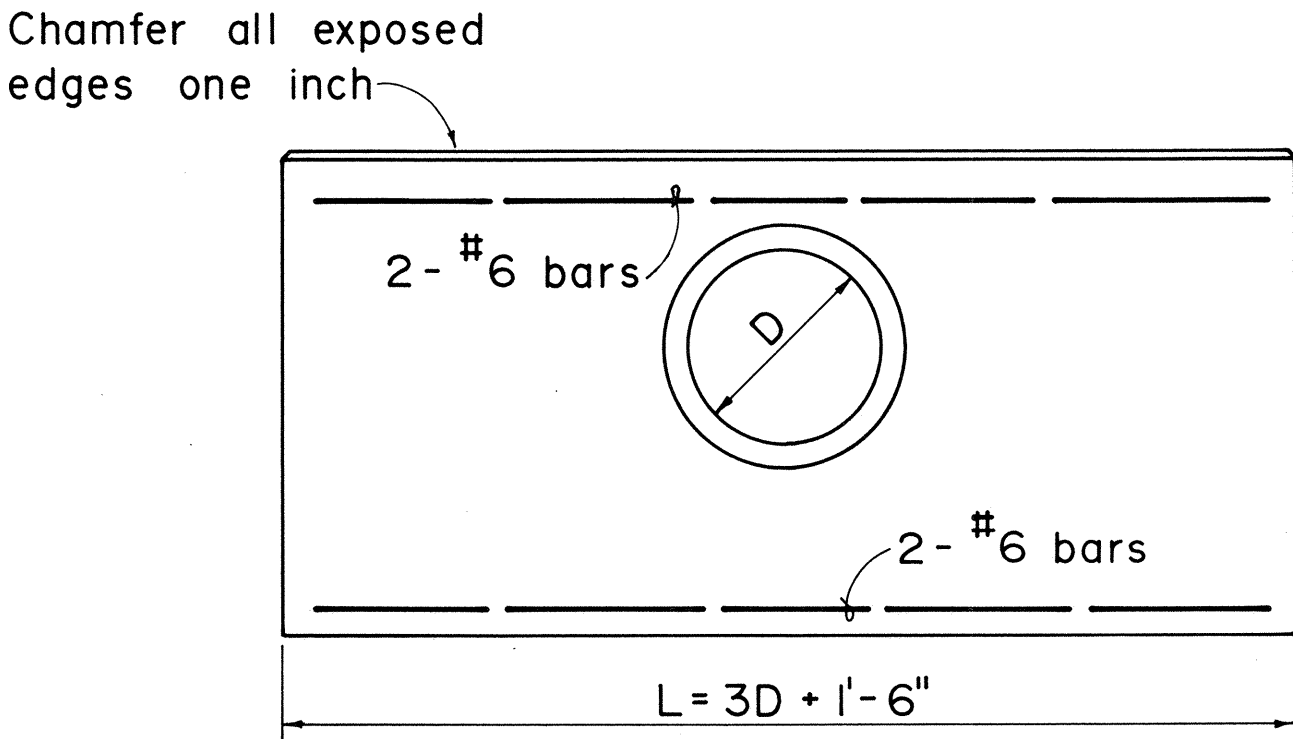

ELEVATION

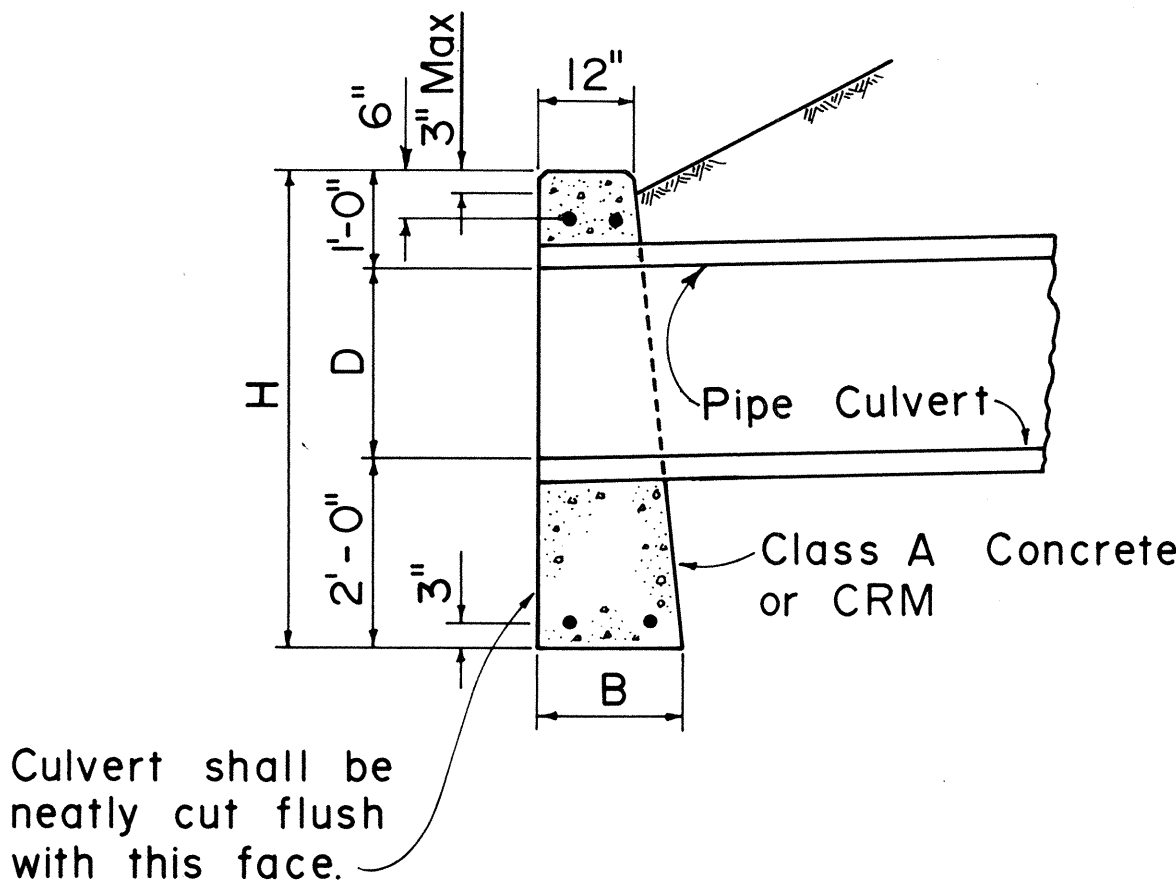

SECTION

DATA FOR CONC. HDWL.			
D	B	L	H
18"	1'-6"	6'-0"	4'-6"
24"	1'-6"	7'-6"	5'-0"
30"	2'-0"	9'-0"	5'-6"
36"	2'-0"	10'-6"	6'-0"
42"	2'-6"	12'-0"	6'-6"
48"	2'-6"	13'-6"	7'-0"

DATA FOR CRM HDWL.			
D	B	L	H
18"	1'-9"	6'-0"	4'-6"
24"	2'-0"	7'-6"	5'-0"
30"	2'-3"	9'-0"	5'-6"
36"	2'-6"	10'-6"	6'-0"

CONCRETE OR CRM HEADWALL

APPROVAL RECOMMENDED:
T. Nakano 6-19-79
 HYDRAULIC DESIGN ENGINEER DATE
 APPROVED:
Harbert Zakeishi 6-22-79
 ASSISTANT CHIEF, ENGINEERING DATE

NO.	REVISION	APPROVED BY	DATE
1.	Supersedes Sht. DH 10 approved 12-17-69	H.T.	6/22/79
2.	Change Class of concrete	H.T.	12/4/80

STATE OF HAWAII
 DEPARTMENT OF TRANSPORTATION
 HIGHWAYS DIVISION

STANDARD DETAILS
 CONCRETE OR CEMENT
 RUBBLE MASONRY HEADWALLS




Not To Scale
 Date: June 1979

FED. ROAD DIST. NO.	STATE	PROJ. NO.	FISCAL YEAR	SHEET NO.	TOTAL SHEETS
HAWAII	HAW.	101-02-75 U.I.	1982	15	36


GENERAL NOTES

- Signs shall be placed in conformance with positions shown and described in the "Manual on Uniform Traffic Control Devices for Streets and Highways", 1978, Part II, Section 2A-21, as amended, and as supplemented herein.
- Signs 48" and wider or larger than 10 sq. ft. in area shall be mounted on two sign posts except as noted below.
- Signs 48" and wider or larger than 10 sq. ft. in area may be mounted on other than two sign posts (i.e. on highway lighting poles)
 - Signs larger than 10 sq. ft. and less than 28 sq. ft. in area shall be mounted with a minimum of two sets of band brackets and back braces.
 - Signs larger than 28 sq. ft. in area shall be mounted with a minimum of three sets of band brackets and back braces.
- All parking restriction signs with arrows shall be mounted 45° to the line of traffic flow.
- Sign posts shall extend 3 1/2" above each sign, where required, for attachment of City and County street name signs.
- (R) or (L) indicates right or left and shall be shown on the plans.
- See plans for special details.
- The minimum lateral distances shown are guidelines and shall be exceeded whenever possible. The Contractor shall place signs at the maximum practical lateral distance from the edge of the traveled way up to 30 feet and shall utilize protected locations whenever possible. Final locations of all signs shall be approved by the Engineer.
- Signs in medians shall be placed at midpoint of median up to a maximum distance of 30 feet from the edge of traveled way. When appropriate, signs for opposing directions shall be placed back to back.


BACK BRACE DETAILS FOR BALANCED SIGN INSTALLATION

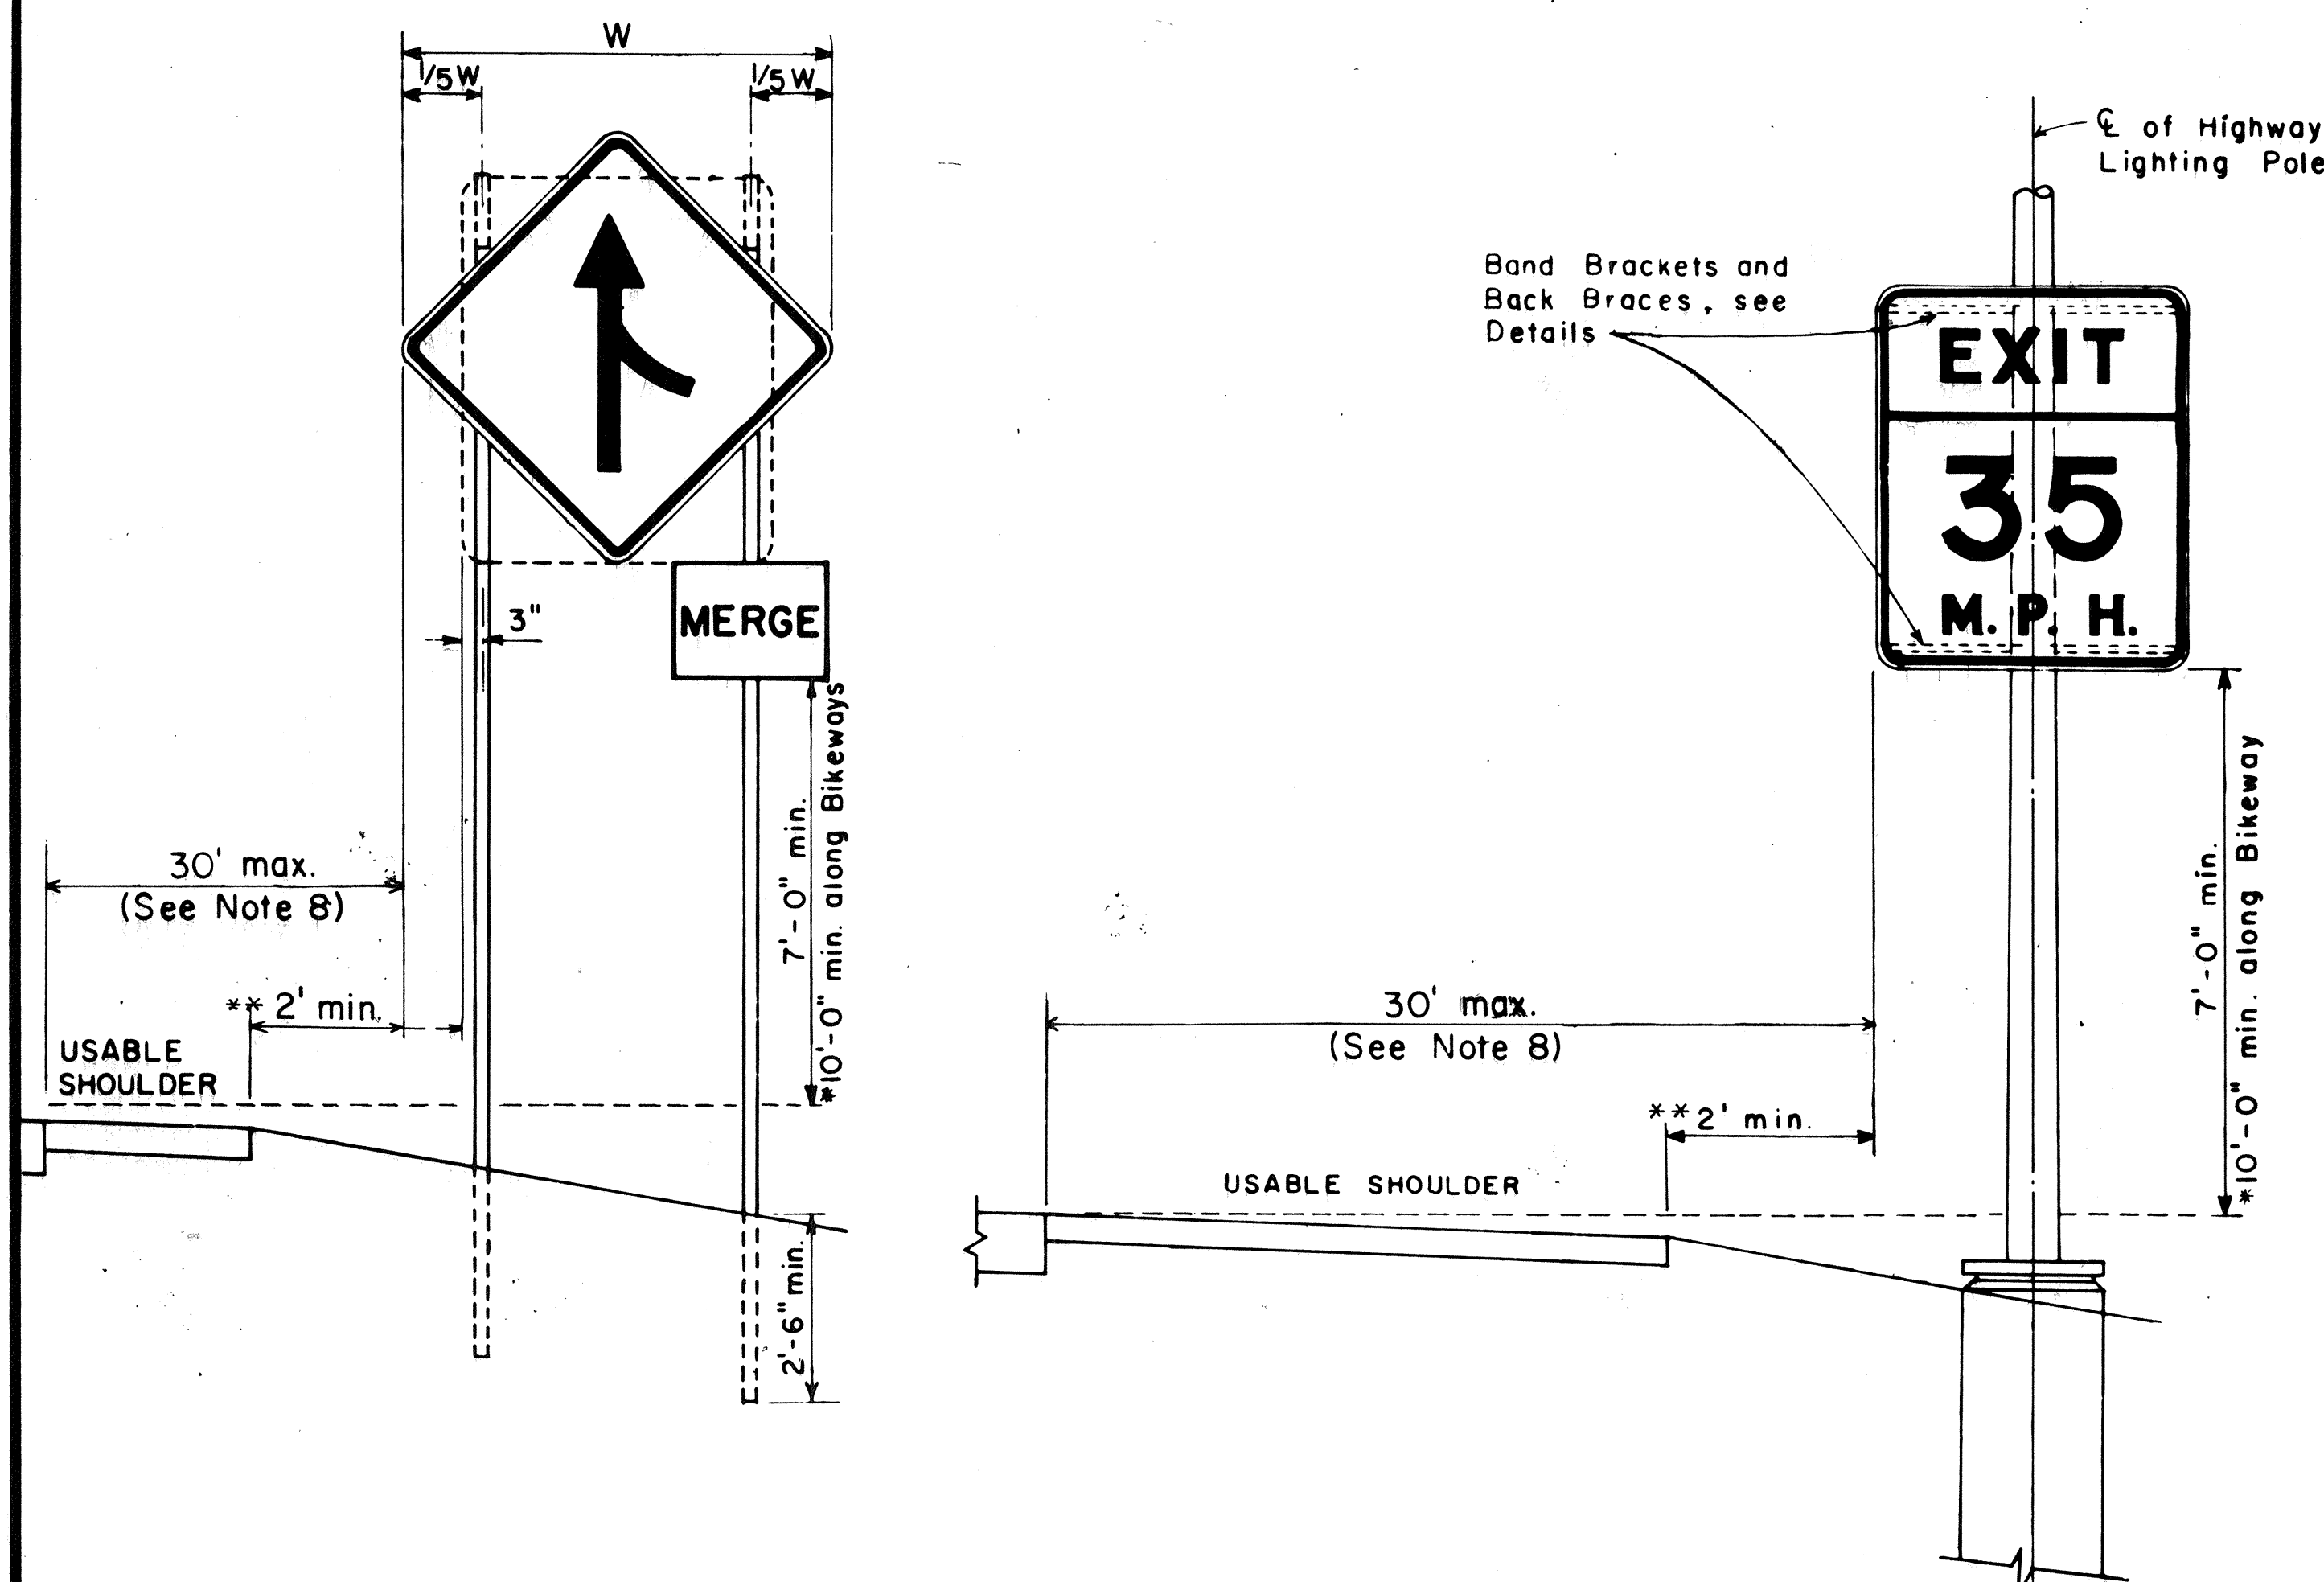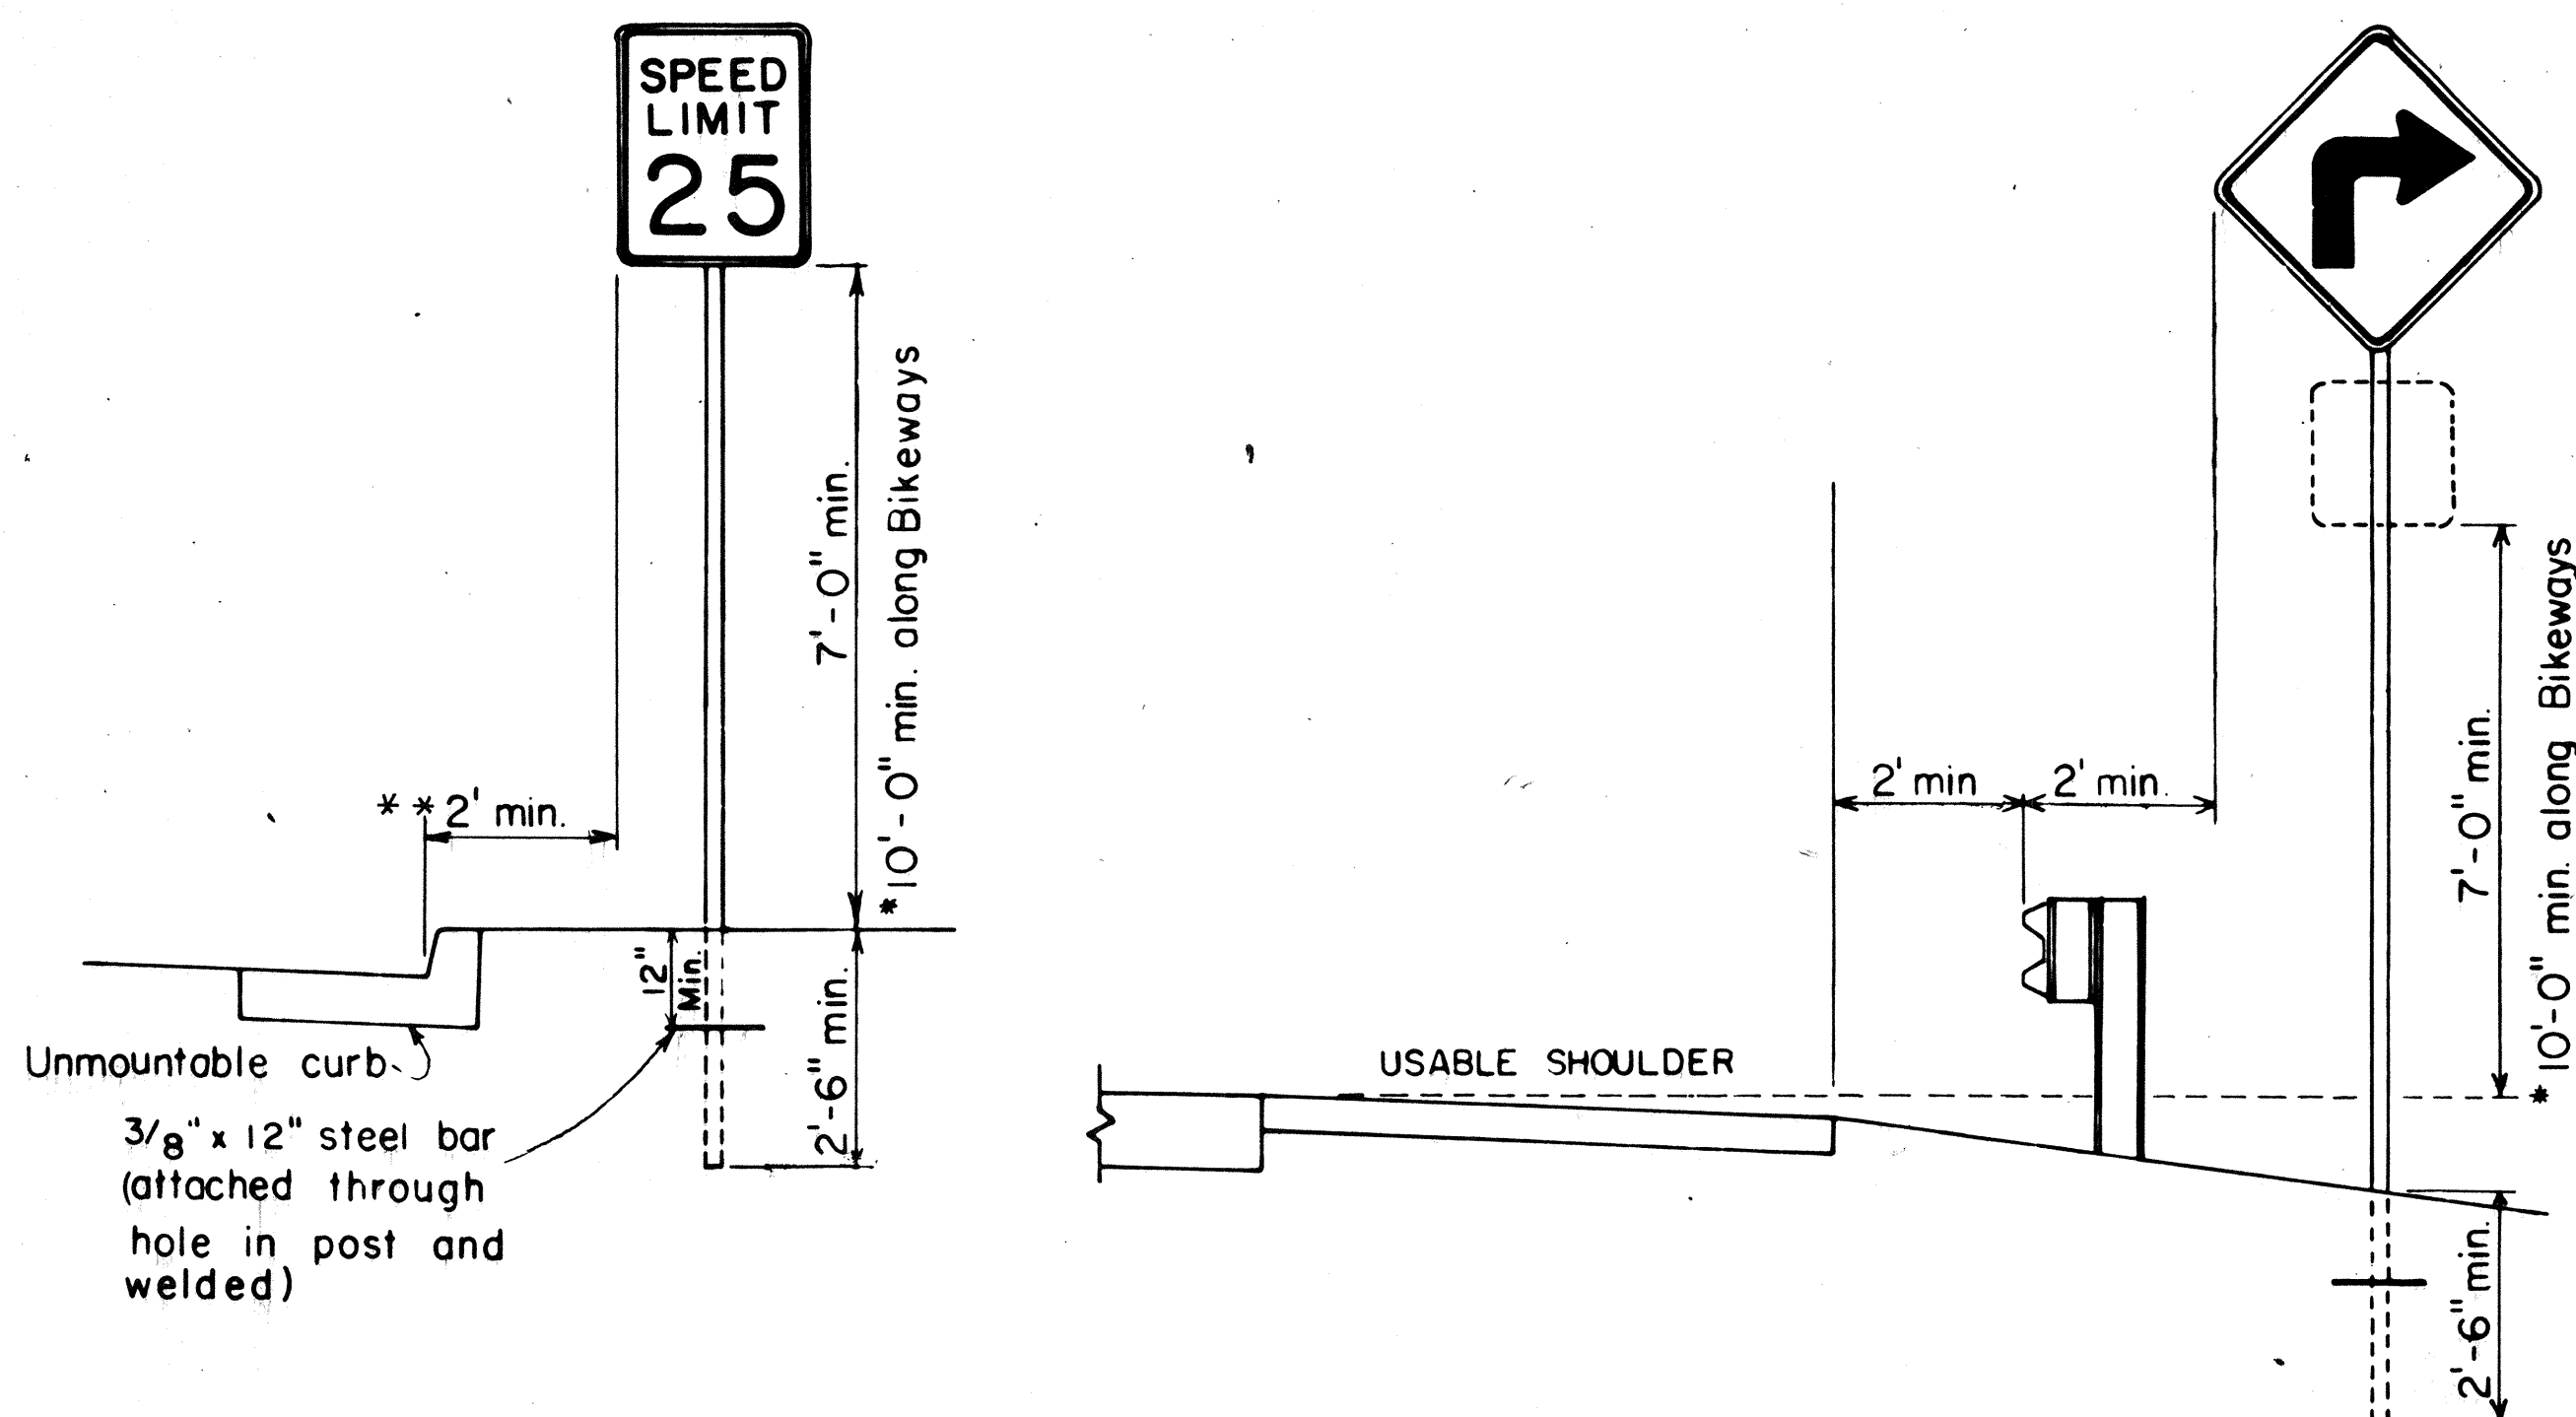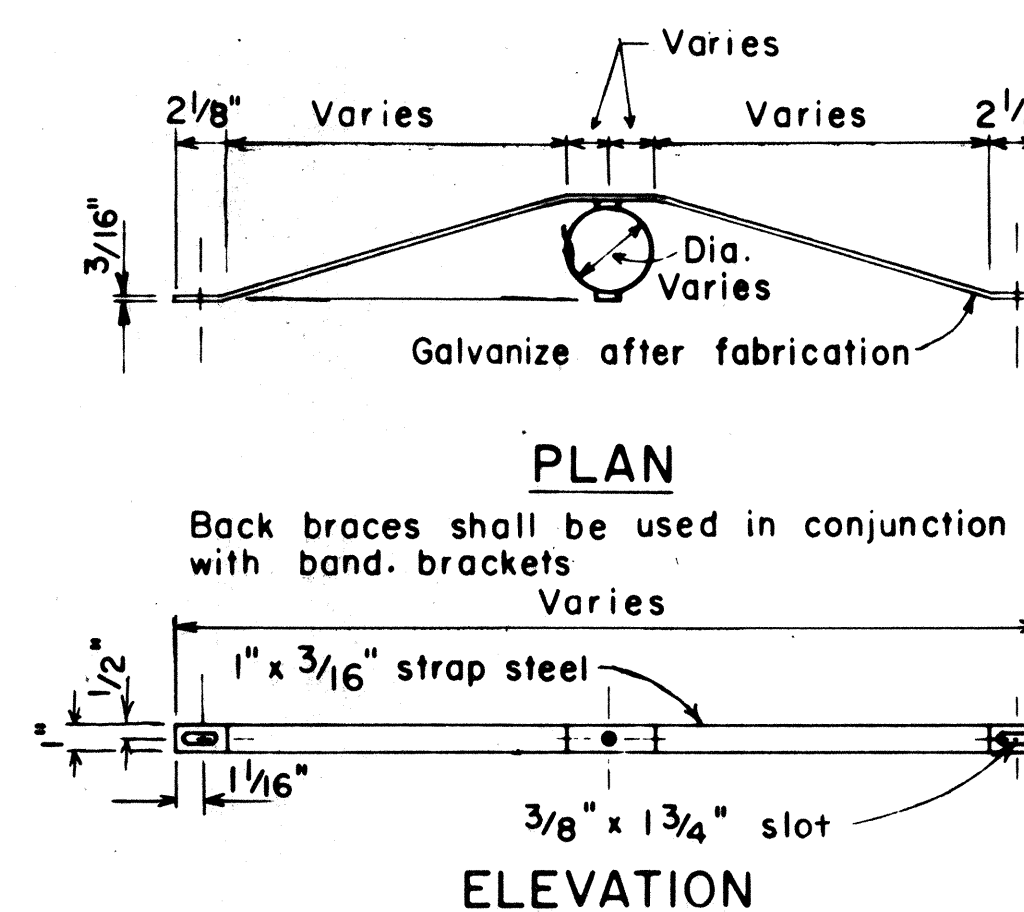

HEIGHT AND LATERAL LOCATION OF SIGNS TYPICAL INSTALLATION

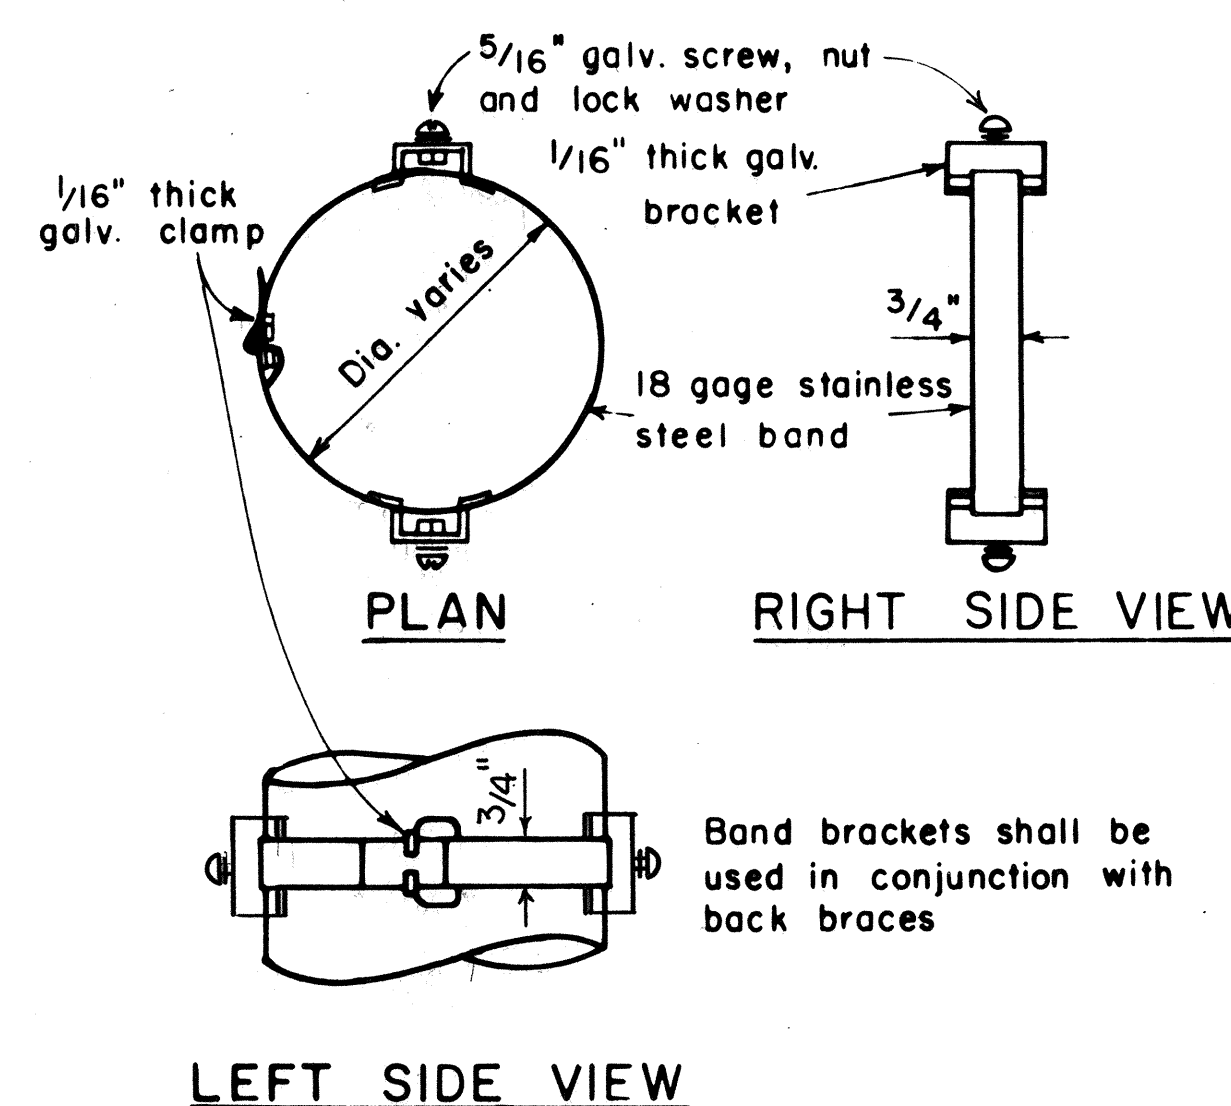

BAND BRACKET

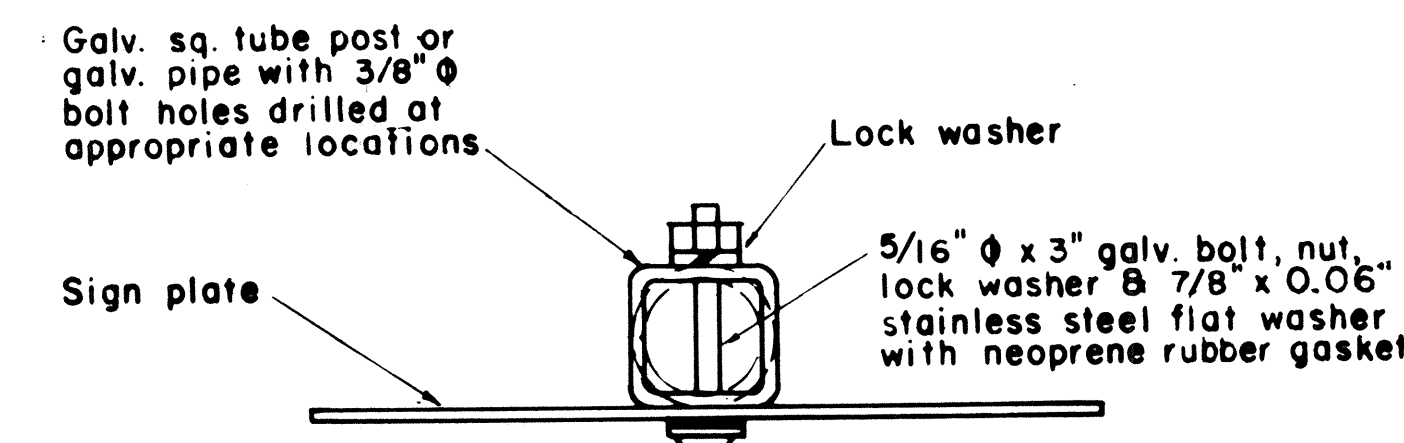

GALVANIZED SQUARE TUBE POST (OR GALVANIZED PIPE)

TYPICAL MOUNTING DETAILS

NOT TO SCALE


NO.	REVISION	APPROVED BY	DATE
1	Supersedes Sht. DT-100 approved 12/30/69	H.T.	11/15/77
2	Revised depth of signpost	H.T.	5/8/79
3	Added Notes No. 8 & No. 9	H.T.	5/15/81
4	Revised Gen. Note #4 & Mounting Details	H.T.	4/23/80
5	Revised General Notes, Lateral Sign Locations and Mounting Details	H.T.	5/15/81

APPROVAL RECOMMENDED:
Eisaku Tanaka
TRAFFIC ENGINEER
11/10/77
DATE

APPROVED:
Harbert B. Nakai
ASSISTANT CHIEF, ENGINEERING
11/15/77
DATE

STATE OF HAWAII DEPARTMENT OF TRANSPORTATION HIGHWAYS DIVISION
STANDARD DETAILS MISCELLANEOUS SIGN DETAILS
Not to scale June, 1977
SHEET NO. OF SHEETS DT 100


FED. ROAD DIST. NO.	STATE	PROJ. NO.	FISCAL YEAR	SHEET NO.	TOTAL SHEETS
HAWAII	HAW.	19J-02-75 II	1982	16	36

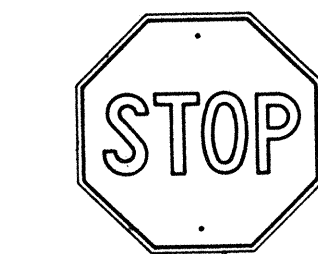


R1-1 30" x 30"
R1-1-A 36" x 36"

4-WAY

R1-3 12" x 6"
R1-3-A 18" x 9"

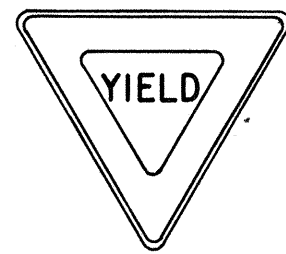


R1-2 36" x 36" x 36"
R1-2-A 48" x 48" x 48"

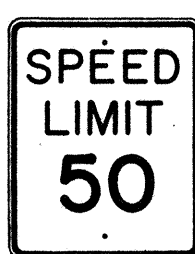


R2-1(50) 24" x 30"
R2-1(50)-A 48" x 60"




R2-2(40) 24" x 24"
R2-2(40)-A 48" x 48"

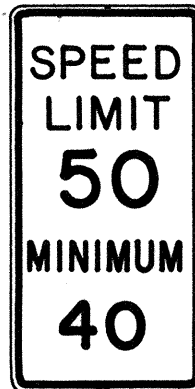

R2-4a(50/40) 24" x 48"
R2-4a(50/40)-A 48" x 96"

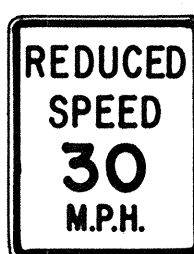


R2-5b(30) 24" x 30"
R2-5b(30)-A 48" x 60"

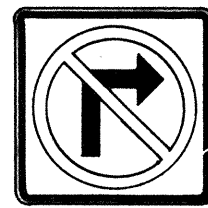

NO RIGHT TURN

R3-1 24" x 24"
24" x 18"
R3-1-A 48" x 48"
48" x 36"

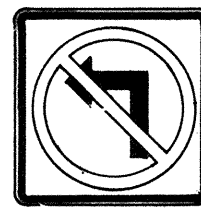


NO LEFT TURN

R3-2 24" x 24"
24" x 18"
R3-2-A 48" x 48"
48" x 36"




NO TURNS

R3-3 24" x 24"
R3-3-A 48" x 48"

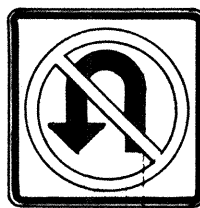


NO U TURN


R3-4 24" x 24"
24" x 18"
R3-4-A 48" x 48"
48" x 36"

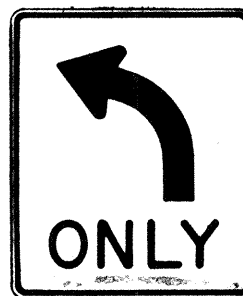


R3-5(L) 30" x 36"
R3-5(L)-A 48" x 60"

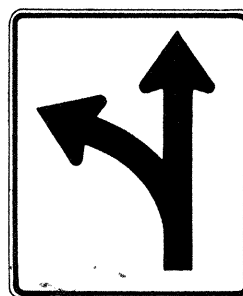


R3-6(L) 30" x 36"
R3-6(L)-A 48" x 60"

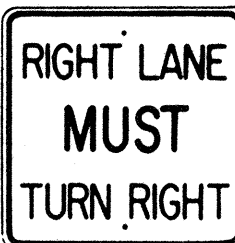

R3-7(R) 30" x 30"
R3-7(R)-A 48" x 48"

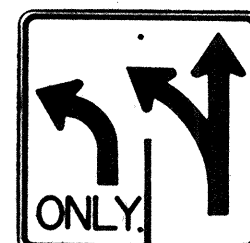

R3-8(L) 30" x 30"
R3-8(L)-A 36" x 36"
R3-8(L)-B 48" x 48"

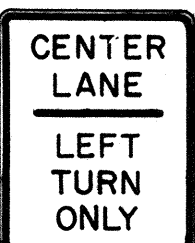


R3-9 24" x 30"




R4-1 24" x 30"



R4-2 24" x 30"

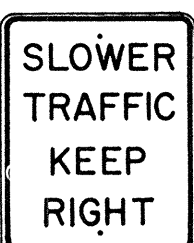


R4-3 24" x 30"
R4-3-A 48" x 60"

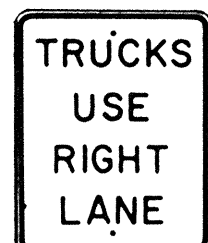

R4-5 24" x 30"




R4-6(500) 24" x 30"

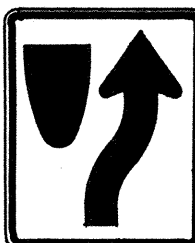


KEEP RIGHT

R4-7 24" x 30"
24" x 18"

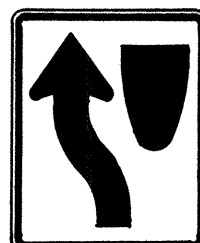


KEEP LEFT

R4-8 24" x 30"
24" x 18"

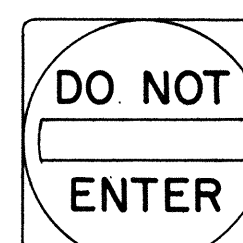


R5-1 30" x 30"
R5-1-A 48" x 48"

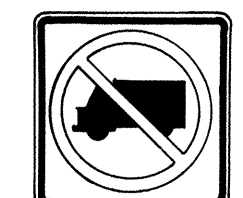

NO TRUCKS

R5-2 24" x 24"
24" x 18"

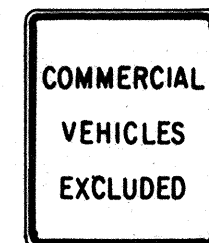


R5-4 24" x 30"



NO BICYCLES

R5-6 24" x 24"
24" x 18"

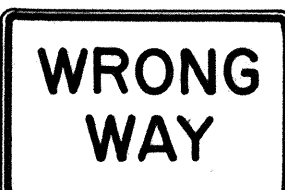

R5-9 36" x 24"



R6-1 (R) 36" x 12"



R6-2(R) 18" x 24"




R7-1 12" x 18"
R7-1-A 24" x 30"



R7-4 12" x 18"
R7-4-A 24" x 30"



R7-107(R) 12" x 18"

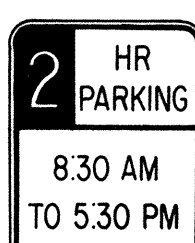

R7-108 12" x 18"



R7-201 12" x 6"
R7-201-A 24" x 12"



R8-1 24" x 30"



R8-2 24" x 30"



R8-3 24" x 30"




R8-4 30" x 24"
R8-4-A 48" x 36"



R8-5 24" x 30"




R8-6 24" x 30"

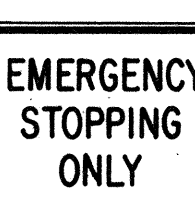

R8-7 30" x 24"
R8-7-A 48" x 36"




R9-1 18" x 24"

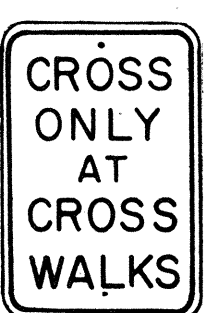


R9-2 12" x 18"



R9-3 12" x 18"

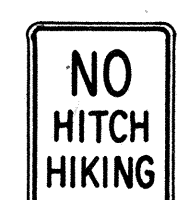


R9-4 18" x 24"

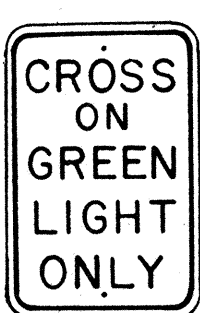


R10-1 12" x 18"




R10-2 12" x 18"

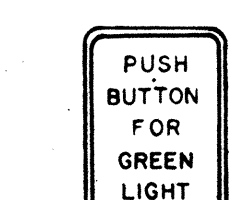

R10-3 9" x 12"

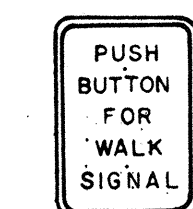


R10-4 9" x 12"

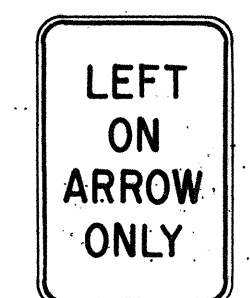


R10-5 24" x 30"




R10-6 24" x 36"

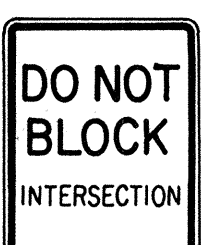


R10-7 24" x 30"

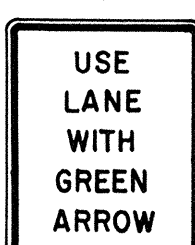

R10-8 24" x 30"

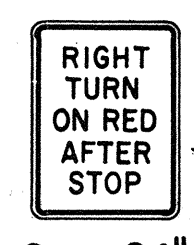

R10-9 24" x 30"

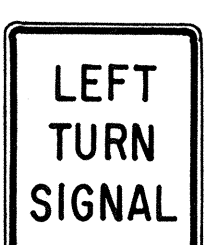


R10-10 24" x 30"




R11-1 24" x 30"



R11-2 48" x 30"

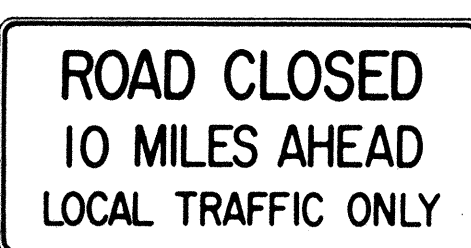

R11-3(10) 60" x 30"

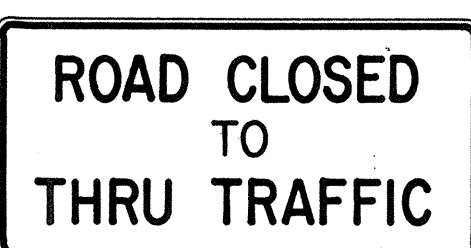

R11-4 60" x 30"



R12-1(10) 24" x 30"

GENERAL NOTES

- Sign details shall conform to the FHWA publications "Manual on Uniform Traffic Control Devices for Streets and Highways," 1971, and "Standard Highway Signs," 1972, and as amended.
- All regulatory signs shall be reflectorized unless otherwise specified.
- All regulatory signs shall have 3/8" bolt holes drilled at appropriate locations.
- Numerals in () indicates numerals to be inserted for sign message. (R) or (L) indicates right or left.
- All signs shall be erected without educational plaques unless called for in the plans.

APPROVAL RECOMMENDED:

Erich Tanaka
TRAFFIC ENGINEER

3/17/72
DATE

APPROVED:

Robert Zohler
ASSISTANT CHIEF, ENGINEERING

3-50-72
DATE

NO.	REVISION	APPROVED BY	DATE
1	Supersedes Sht. DT 101 Approved 12-30-69	H.T.	3/20/72
2	Revised General Note 1.	H.T.	10/14/74
3	Added General Note 5	H.T.	6/9/79


STATE OF HAWAII
DEPARTMENT OF TRANSPORTATION
HIGHWAYS DIVISION

STANDARD DETAILS REGULATORY SIGNS


NOT TO SCALE

SHEET No. OF SHEETS DT 101


FED. ROAD DIST. NO.	STATE	PROJ. NO.	FISCAL YEAR	SHEET NO.	TOTAL SHEETS
HAWAII *	HAW.	103-02-75 U.II	1982	17	36

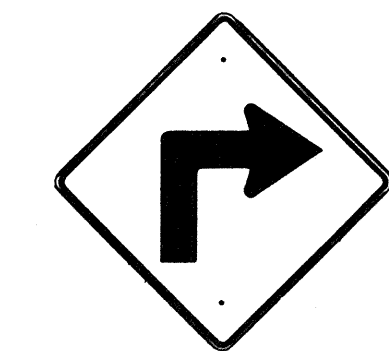


W1-1(R) 30"x30"
W1-1(R)-A 48"x48"

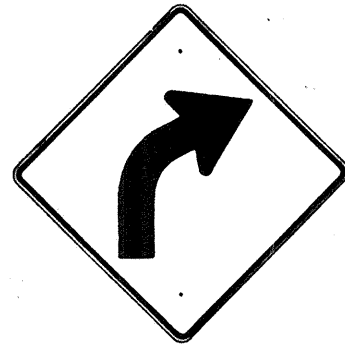

W1-2(R) 30"x30"
W1-2(R)-A 48"x48"

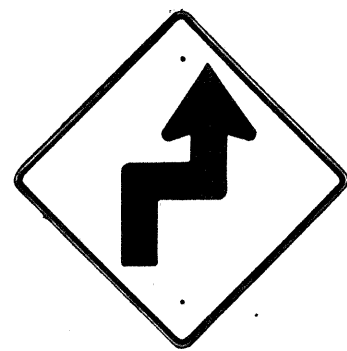


W1-3(R) 30"x30"
W1-3(R)-A 48"x48"

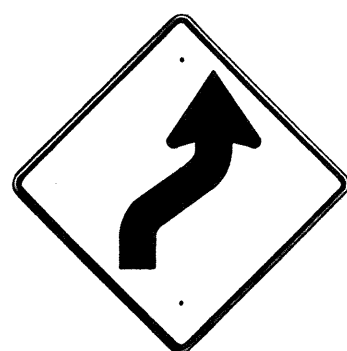


W1-4(R) 30"x30"
W1-4(R)-A 48"x48"




W1-5(R) 30"x30"
W1-5(R)-A 48"x48"

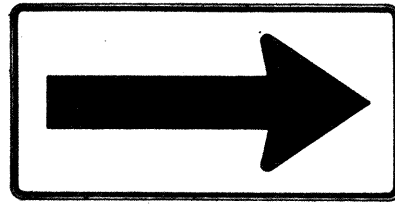


W1-6 48"x24"

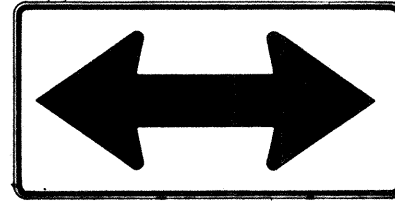


W1-7 48"x24"

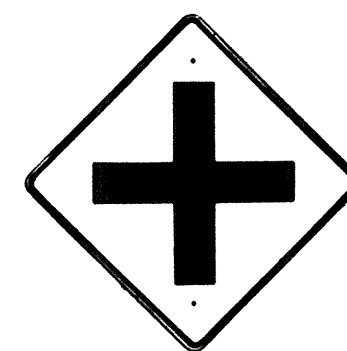


W2-1 30"x30"
W2-1-A 48"x48"

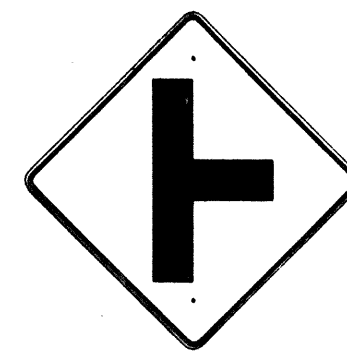


W2-2 30"x30"
W2-2-A 48"x48"

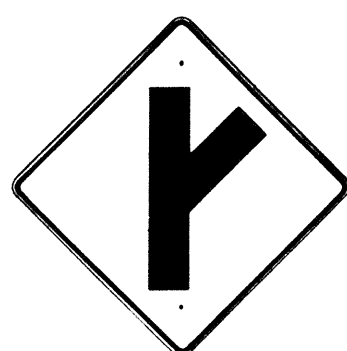

W2-3(R) 30"x30"
W2-3(R)-A 48"x48"

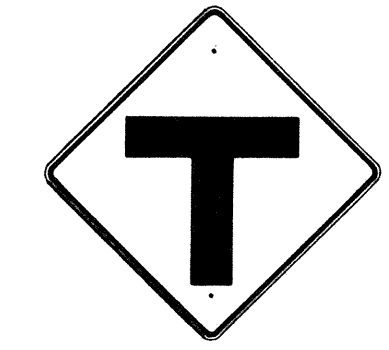

W2-4 30"x30"
W2-4-A 48"x48"

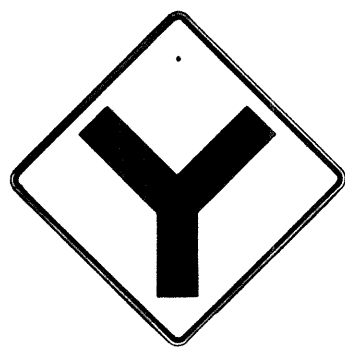


W2-5 30"x30"
W2-5-A 48"x48"




W3-1 30"x30"
W3-1-A 36"x36"




W3-2 30"x30"
W3-2-A 36"x36"

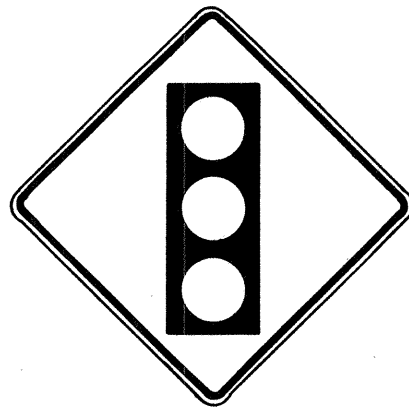

W3-3 36"x36"
24"x18"

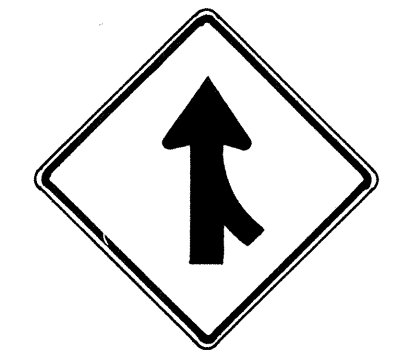

W4-1(R) 30"x30"
24"x18"
W4-1(R)-A 48"x48"
24"x18"

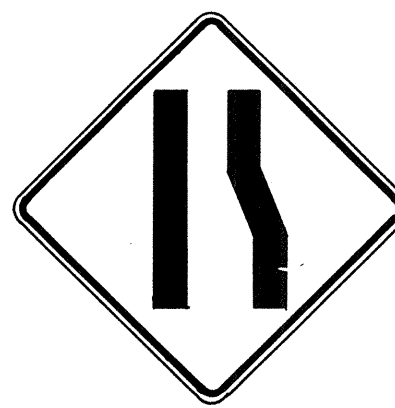

W4-2(R) 36"x36"
W4-2(R)-A 48"x48"



W5-1 36"x36"



W5-2 30"x30"
W5-2-A 36"x36"




W5-3 36"x36"



W6-1 36"x36"
24"x18"



W6-2 36"x36"
24"x18"

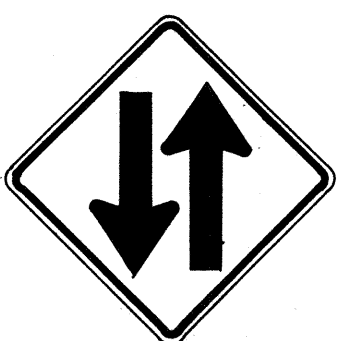

W6-3 30"x30"
24"x18"
W6-3-A 36"x36"
24"x18"
W6-3-B 48"x48"
24"x18"



W7-1 30"x30"
24"x18"
W7-1-A 36"x36"
24"x18"



W7-2 24"x18"



W8-1 30"x30"
W8-1-A 36"x36"



W8-2 30"x30"
W8-2-A 36"x36"



W8-3 30"x30"
W8-3-A 36"x36"



W8-4 30"x30"
W8-4-A 36"x36"




W8-5 30"x30"
24"x18"
W8-5-A 36"x36"
24"x18"



W9-1(R) 30"x30"
W9-1(R)-A 36"x36"
W9-1(R)-B 48"x48"



W9-2(L) 36"x36"
W9-2(L)-A 48"x48"

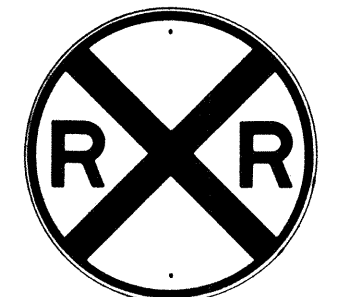

W10-1 36" Diameter



W11-1 30"x30"
24"x18"
W11-1-A 36"x36"
24"x18"




W11-2 30"x30"
24"x18"
W11-2-A 36"x36"
24"x18"



W11-4 30"x30"
24"x18"
W11-4-A 36"x36"
24"x18"



W11-5 30"x30"
24"x18"
W11-5-A 36"x36"
24"x18"

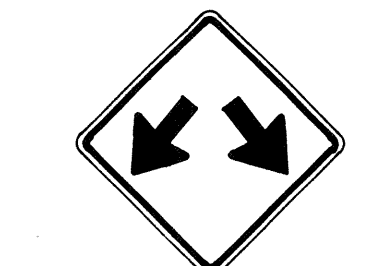


W12-1 24"x24"
W12-1-A 36"x36"
W12-1-B 48"x48"




W12-2(12'-6") 36"x36"
24"x18"



W13-1(25) 18"x18"
W13-1(25)-A 24"x24"

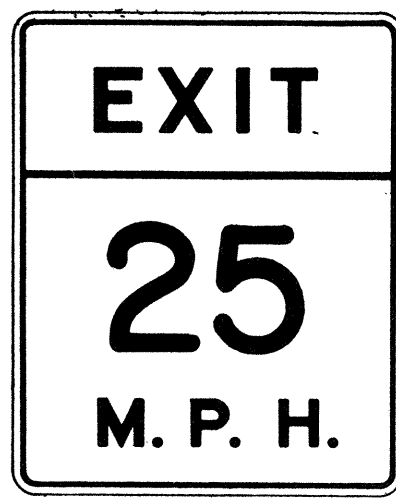

W13-2(25) 48"x60"

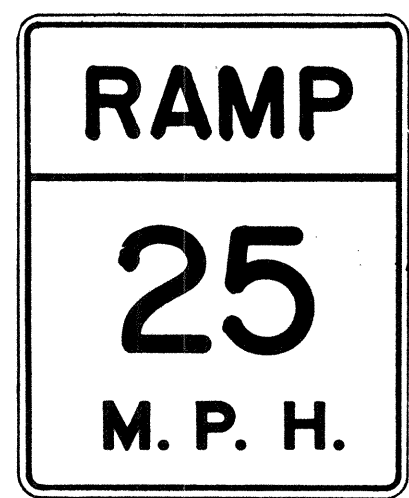

W13-3(25) 48"x60"



W14-1 30"x30"



W14-3 36"x48"x48"

GENERAL NOTES

1. Sign details shall conform to the FHWA publications "Manual on Uniform Traffic Control Devices for Streets and Highways," 1971, and "Standard Highway Signs," 1972, and as amended.
2. All warning signs shall be reflectorized unless otherwise specified.
3. All warning signs shall have 3/8" bolt holes drilled at appropriate locations.
4. Numerals in () indicates numerals to be inserted for sign message. (R) or (L) indicates right or left.
5. Signs prefixed with "CW" on the plans shall indicate orange and black construction signs, and shall be reflectorized.

APPROVAL RECOMMENDED:
Emilio Tanaka
TRAFFIC ENGINEER

3/17/72
DATE

APPROVED:
John P. Salsin
ASSISTANT CHIEF, ENGINEERING

3-20-72
DATE

NO.	REVISION	APPROVED BY	DATE
1	Supersedes Sht. DT 102 Approved 12-30-69	H.T.	3/20/72
2	Revised General Note 1	H.T.	10/16/72
3	Revised General Note 5	M.H.	9-16-75
4	Revised General Note 5	H.T.	9-14-76
5	Added Note 1	H.T.	11-9-79

STATE OF HAWAII
DEPARTMENT OF TRANSPORTATION
HIGHWAYS DIVISION

STANDARD DETAILS WARNING SIGNS

NOT TO SCALE

SHEET No. OF SHEETS DT 102

FED. ROAD DIST. NO.	STATE	PROJ. NO.	FISCAL YEAR	SHEET NO.	TOTAL SHEETS
HAWAII	HAW.	10J-02-75 U II	1082	18	36



CW20-1a 48"x 48"



CW20-2d 48"x 48"



CW20-3b 48"x 48"



CW20-4d 48"x 48"



CW20-5d(L) 48"x 48"



CW20-7c 48"x 48"



CW21-1 30"x 30"



CW21-2 30"x 30"




CW21-3 36"x 36"



CW21-4 36"x 36"



CW21-5 30"x 30"

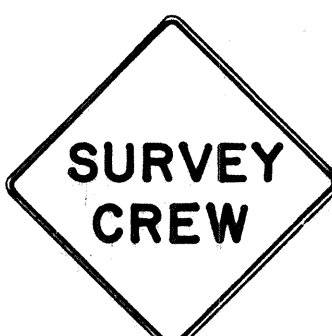


CW21-6 30"x 30"



CW22-1b 48"x 48"




CW22-2 42"x 36"

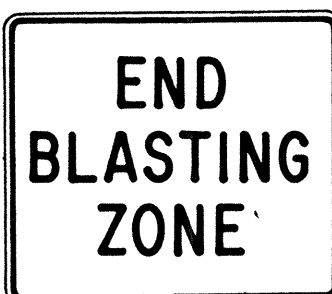

CW22-3 42"x 36"



CG 20-1(5) 60"x 36"

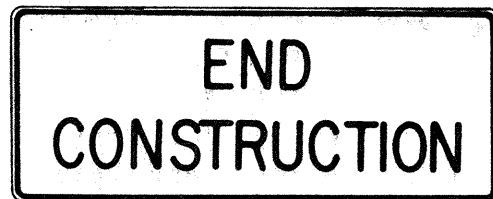

CG 20-2 60"x 24"



CM 4-9(R) 30"x 24"




CM4-10(R) 48"x 18"



CG 20-4 36"x 18"



CW23-1 36"x 36"

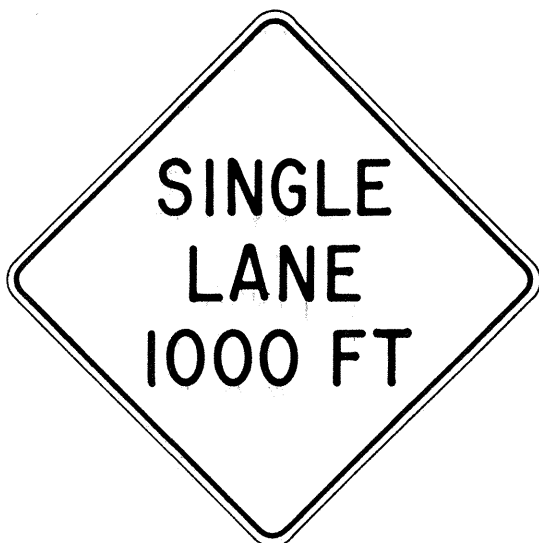

CW23-2b 48"x 48"



CW23-3(R) 48"x 48"

GENERAL NOTES

- Sign details shall conform to the FHWA publications "Manual on Uniform Traffic Control Devices for Streets and Highways," 1971, and "Standard Highway Signs," 1972, and as amended.
- All construction signs shall be reflectorized.
- All construction signs shall have 3/8" bolt holes drilled at appropriate locations.
- Numerals in () indicates numerals to be inserted for sign message. (R) or (L) indicates right or left.
- For "CW" series signs, suffixes a,b,c and d are as follows:
a-1500 FT, b-1000 FT, c-500 FT and d-AHEAD.

NO.	REVISION	APPROVED BY	DATE
1	Supersedes Sht. DT 104 Approved 12-30-69	H.T.	3/23/72
2	Revised General Note 1	H.T.	10/16/74
3	Revised General Note 2	M.H.	9-16-75
4	Revised General Note 2 and sign CG20-1(5)	H.T.	9-14-76

APPROVAL RECOMMENDED:
Erich Tanaka 3/21/72
 TRAFFIC ENGINEER DATE

APPROVED:
Walter Salsich 3/23/72
 ASSISTANT CHIEF, ENGINEERING DATE

STATE OF HAWAII
DEPARTMENT OF TRANSPORTATION
HIGHWAYS DIVISION

STANDARD DETAILS
CONSTRUCTION SIGNS

NOT TO SCALE

SHEET No. OF SHEETS DT 104

DATE	_____
DESIGNED BY	_____
TRAFFIC ENGINEER	_____
DESIGNED BY	_____
QUANTITIES BY	_____
CHECKED BY	_____
ORIGINAL PLAN	_____
NOTE BOOK	_____
No.	_____

FED. ROAD DIST. NO.	STATE	PROJ. NO.	FISCAL YEAR	SHEET NO.	TOTAL SHEETS
HAWAII	HAW.	10J-02-75 U.II	1982	20	36

GENERAL NOTES:

- Milepost marker and highway route number plates shall conform to the latest editions of the following FHWA publications:
 - "Standard Alphabets for Highway Signs," and as amended.
 - "Standard Highway Signs," and as amended.
 - "Manual on Uniform Traffic Control Devices for Streets and Highways," and as amended.
- Milepost markers and highway route numbers shall be completely reflectorized with reflective sheeting as follows:
 - Milepost markers shall have white legends and border on a green background.
 - Highway route numbers shall have black numerals on a white background.
- The plate backings for milepost markers and highway route numbers shall conform to the requirements for standard highway signs. The plates shall have 3/8" bolt holes drilled at appropriate locations.
- Highway route number plates shall be used in conjunction with milepost marker plates on all roadways, except Interstate freeways. Fabrication and installation costs of highway route number plates shall be considered incidental to the milepost marker assembly.
- Milepost markers shall be installed on all roadways as follows:
 - One milepost on each side of multi-lane roadways.
 - Back-to-back mileposts on one side of 2-lane roadways. (Right side of roadway in direction of increasing mileage.)


APPROVAL RECOMMENDED:
Erich Tanaka 1/17/78
 TRAFFIC ENGINEER DATE

APPROVED:
Arthur B. Sakai 1/18/78
 ASSISTANT CHIEF, ENGINEERING DATE

NO.	REVISION	APPROVED BY	DATE
1	Revised Mounting Details	H.K.	4/23/80

STATE OF HAWAII
DEPARTMENT OF TRANSPORTATION
LAND TRANSPORTATION FACILITIES DIVISION
STANDARD DETAILS
MILEPOSTS



SCALE: As Shown
DATE: December, 1977
SHEET NO. OF SHEETS DT 116

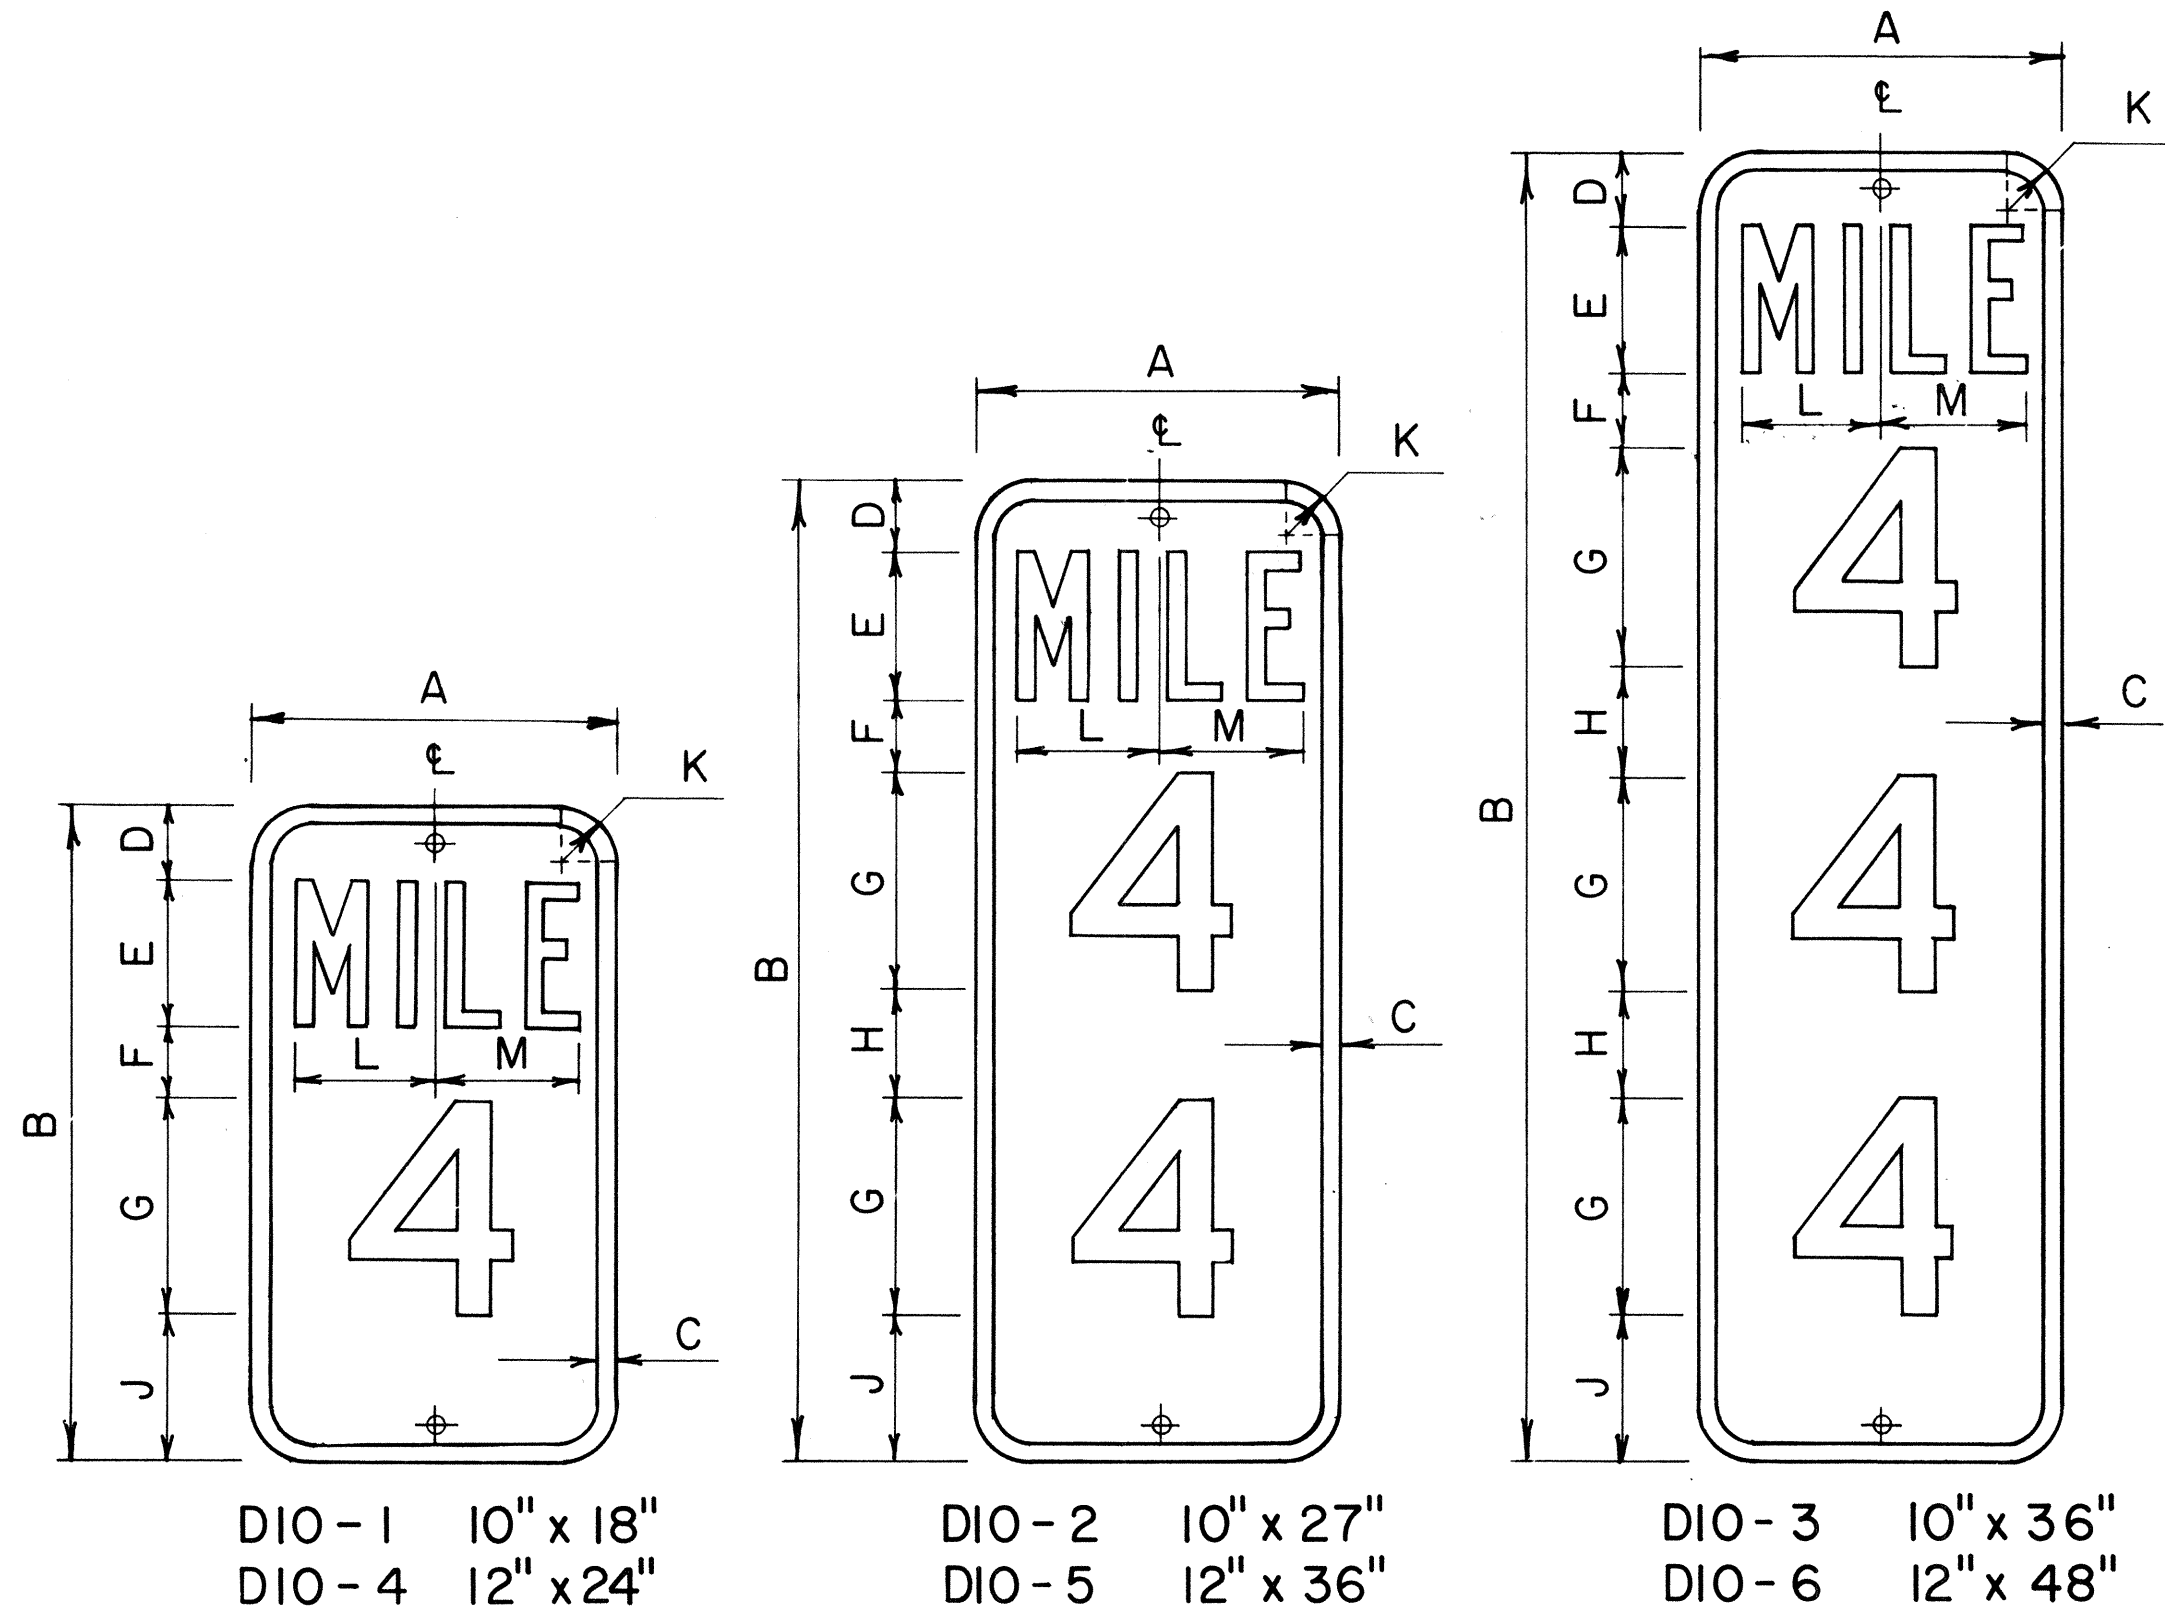



MILEPOST MARKER PLATE DETAILS

Scale: 3/16" = 1"


MILEPOST PLATE SCHEDULE (INCHES)														LETTER SERIES	NUMERAL SERIES
NAME	SIZE	A	B	C	D	E	F	G	H	J	K	L	M		
DIO-1	10 x 18	10	18	1/2	2	4	2	6		4	1 1/2	3 5/8	3 7/8	B	C
DIO-4	12 x 24	12	24	1/2	3	4	3	10		4	1 1/2	4 3/4	4 7/8	C	C
DIO-2	10 x 27	10	27	1/2	2	4	2	6	3	4	1 1/2	3 5/8	3 7/8	B	C
DIO-5	12 x 36	12	36	1/2	3	4	3	10	3	3	1 1/2	4 3/4	4 7/8	C	C
DIO-3	10 x 36	10	36	1/2	2	4	2	6	3	4	1 1/2	3 5/8	3 7/8	B	C
DIO-6	12 x 48	12	48	1/2	3	4	3	10	2 1/2	3	1 1/2	4 3/4	4 7/8	C	C

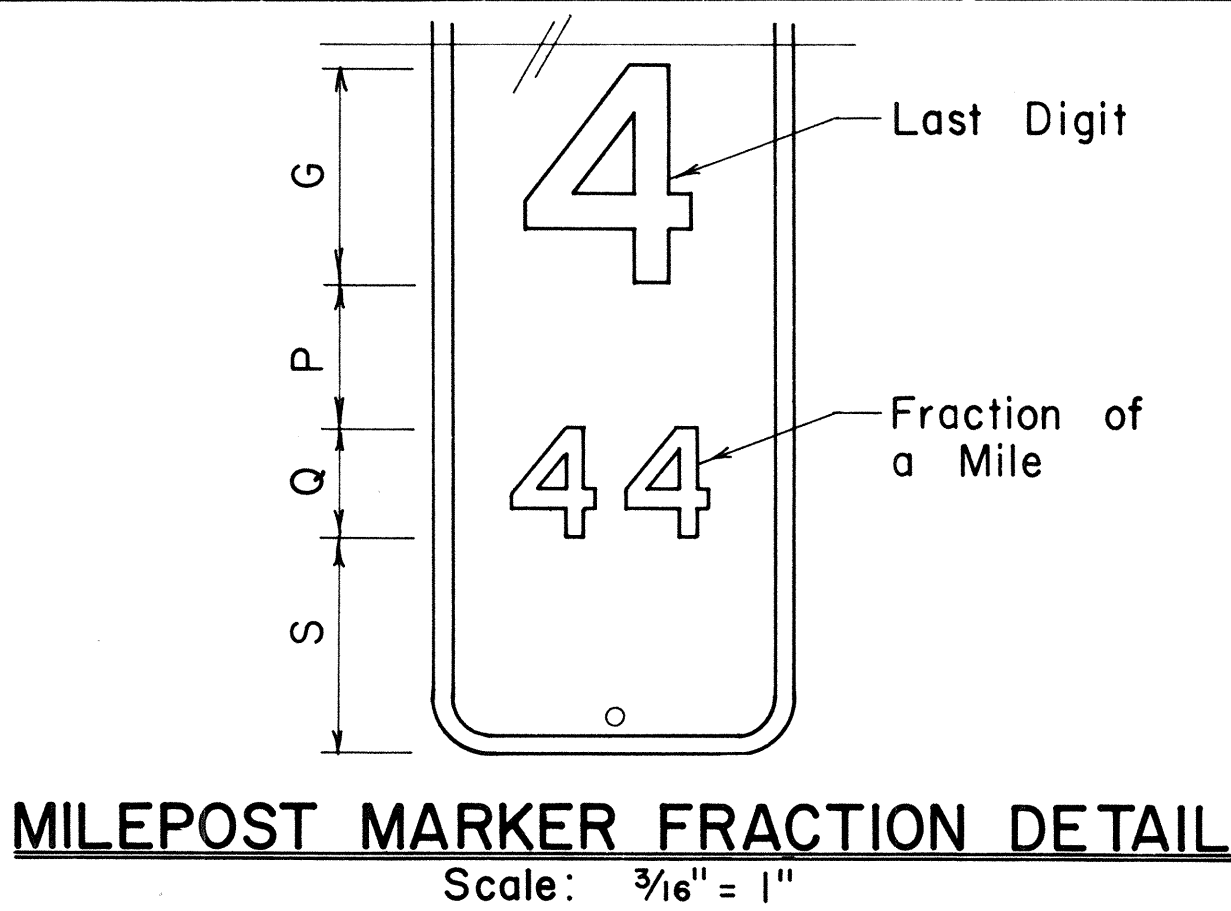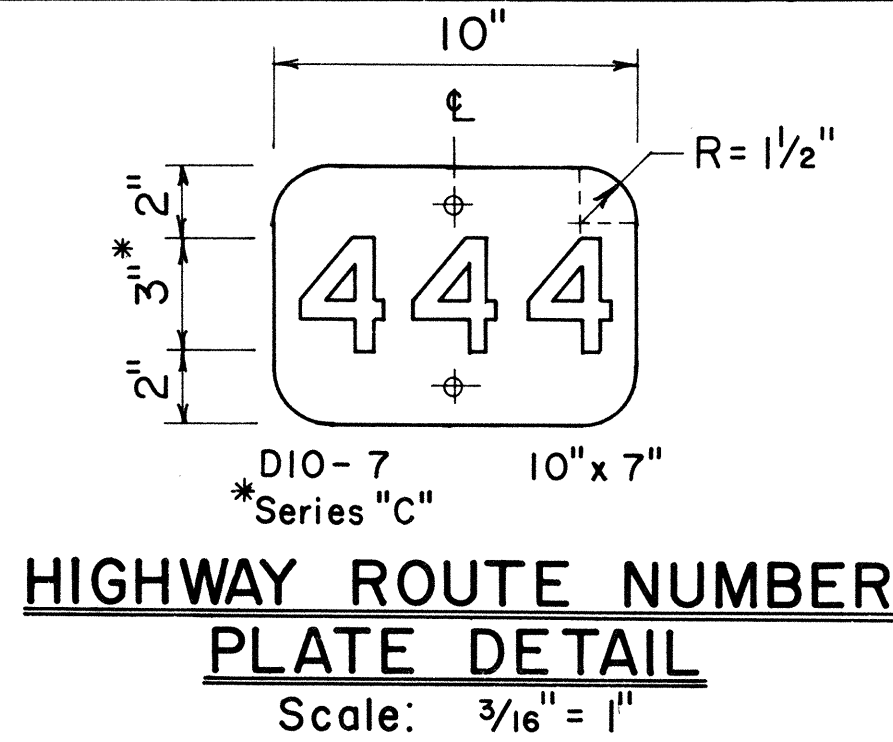

MILEPOST PLATE SCHEDULE WITH FRACTION OF A MILE						
NAME	SIZE	G	P	Q	S	NUMERAL SERIES
DIO-1a	10" x 27"	6"	4"	3"	6"	C
DIO-4a	12" x 36"	10"	4"	5"	7"	C
DIO-2a	10" x 36"	6"	4"	3"	6"	C
DIO-5a	12" x 48"	10"	4"	5"	6"	C
DIO-3a	10" x 45"	6"	4"	3"	6"	C
DIO-6a	12" x 60"	10"	4"	5"	6"	C

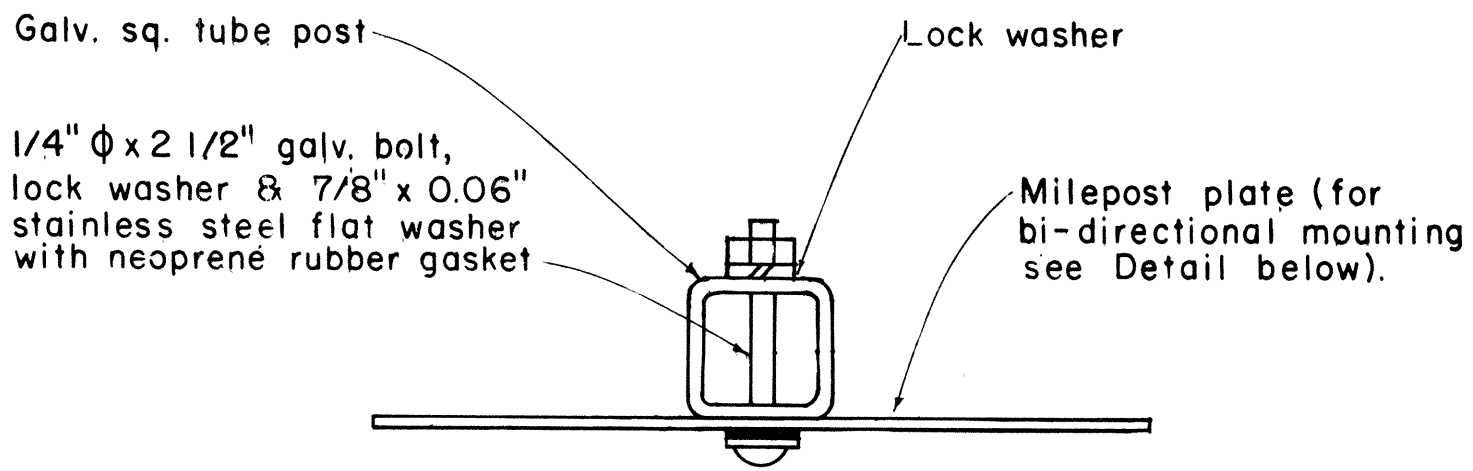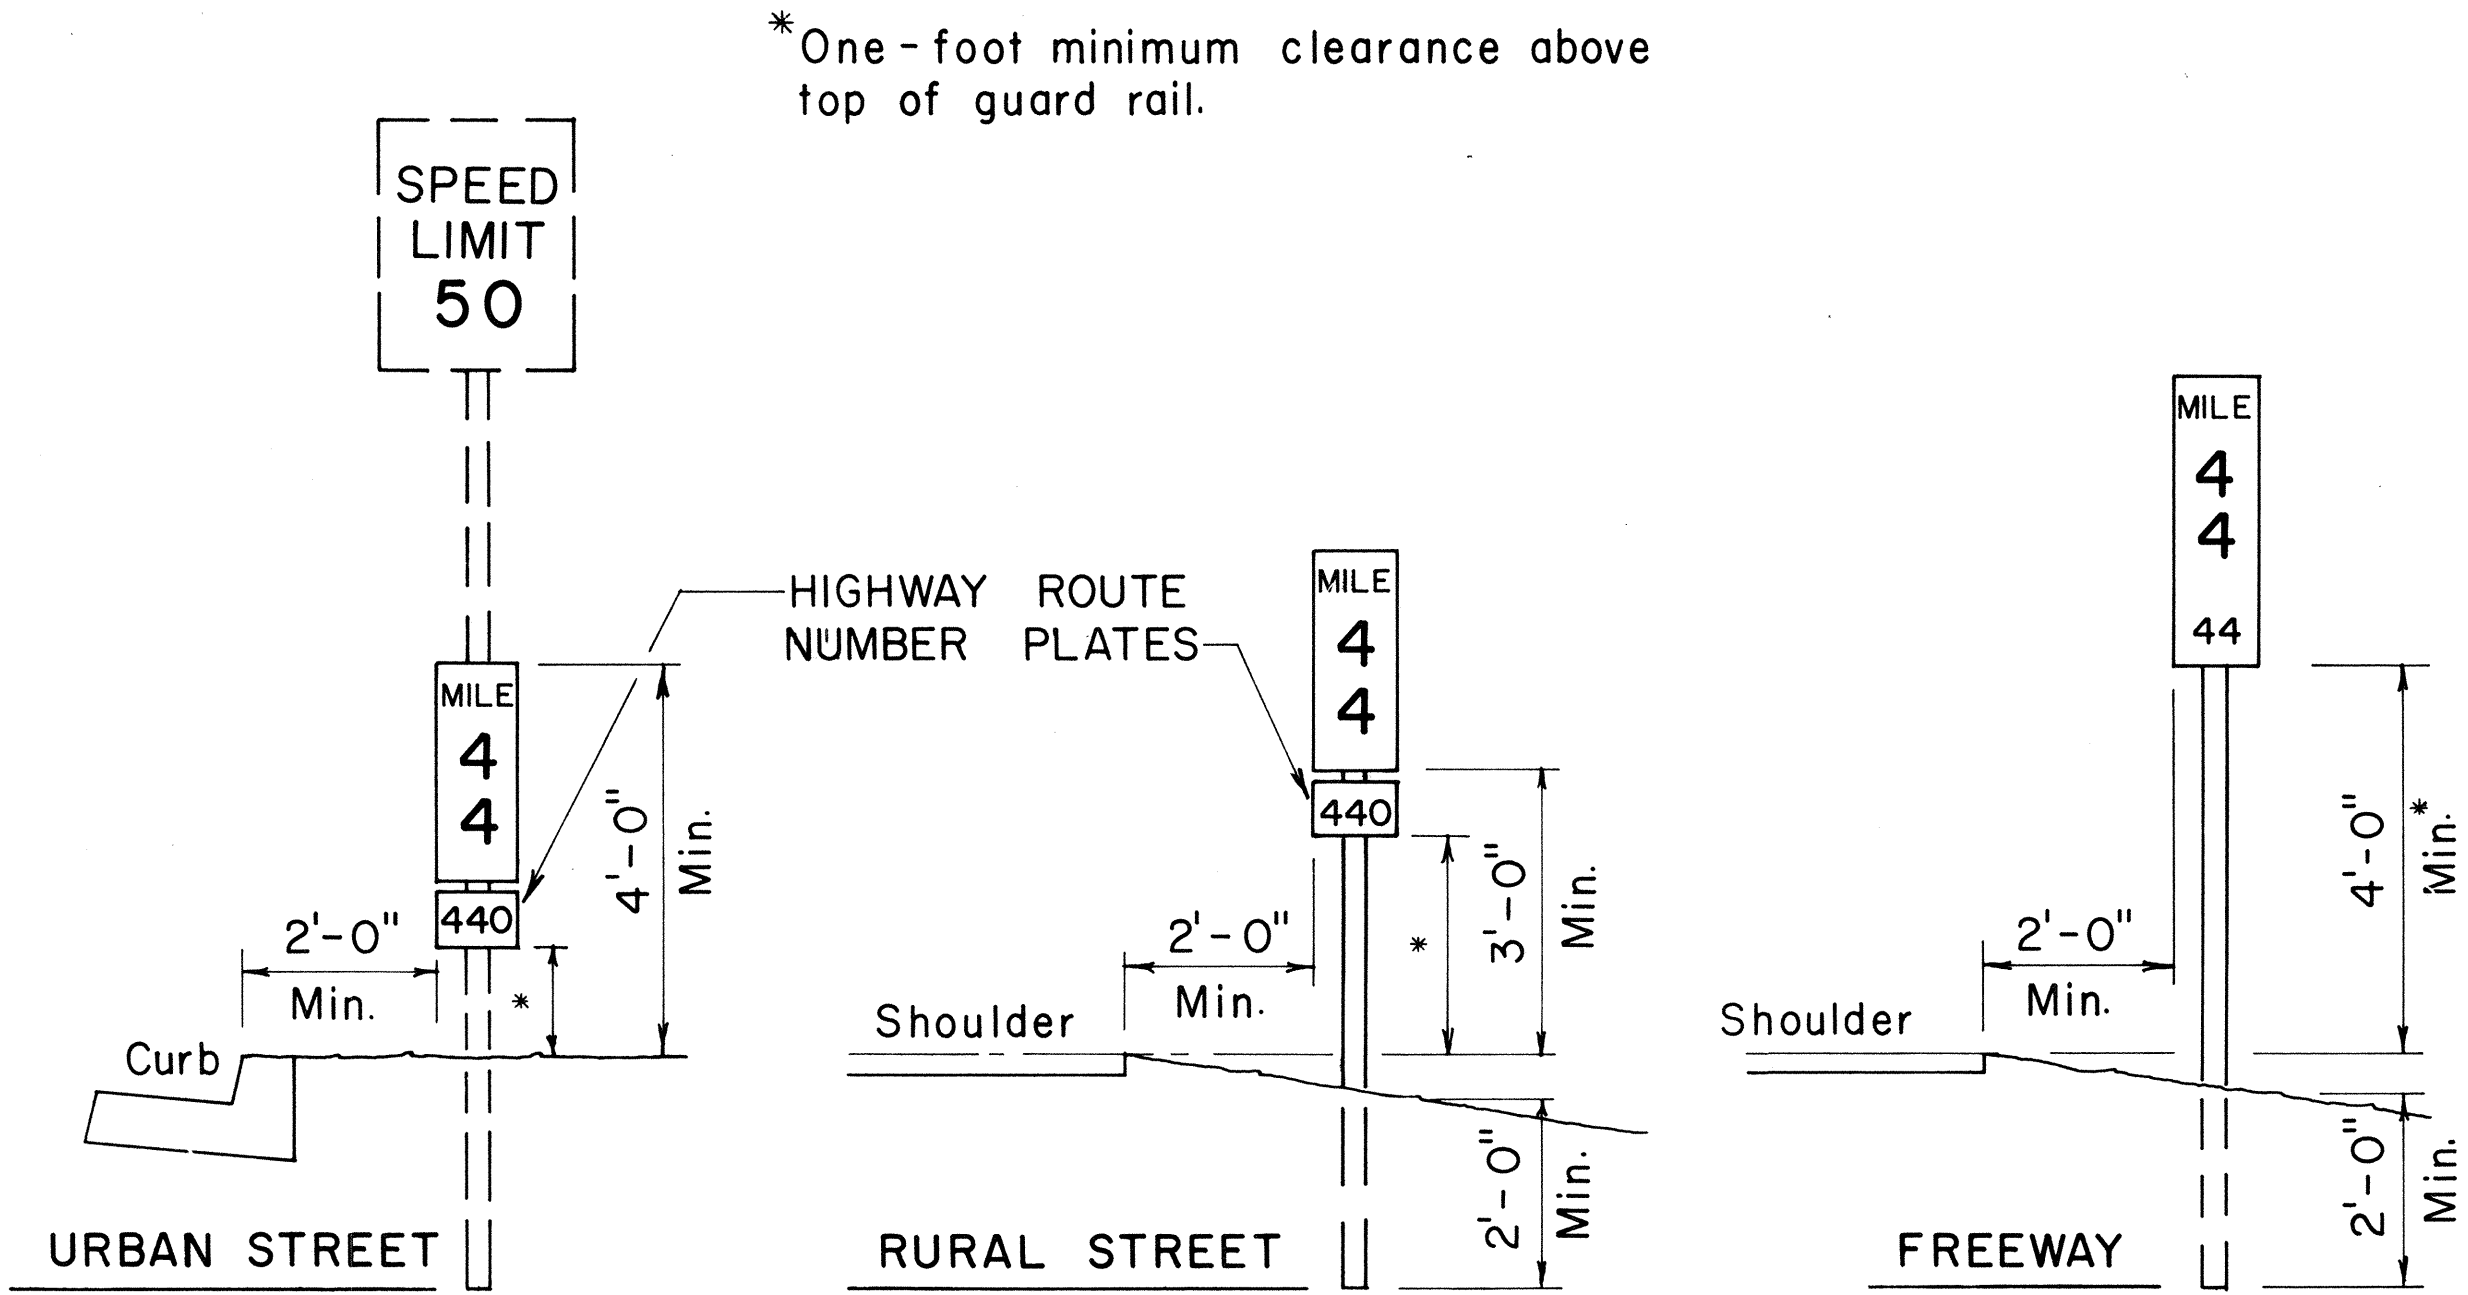

GALVANIZED SQUARE TUBE POST

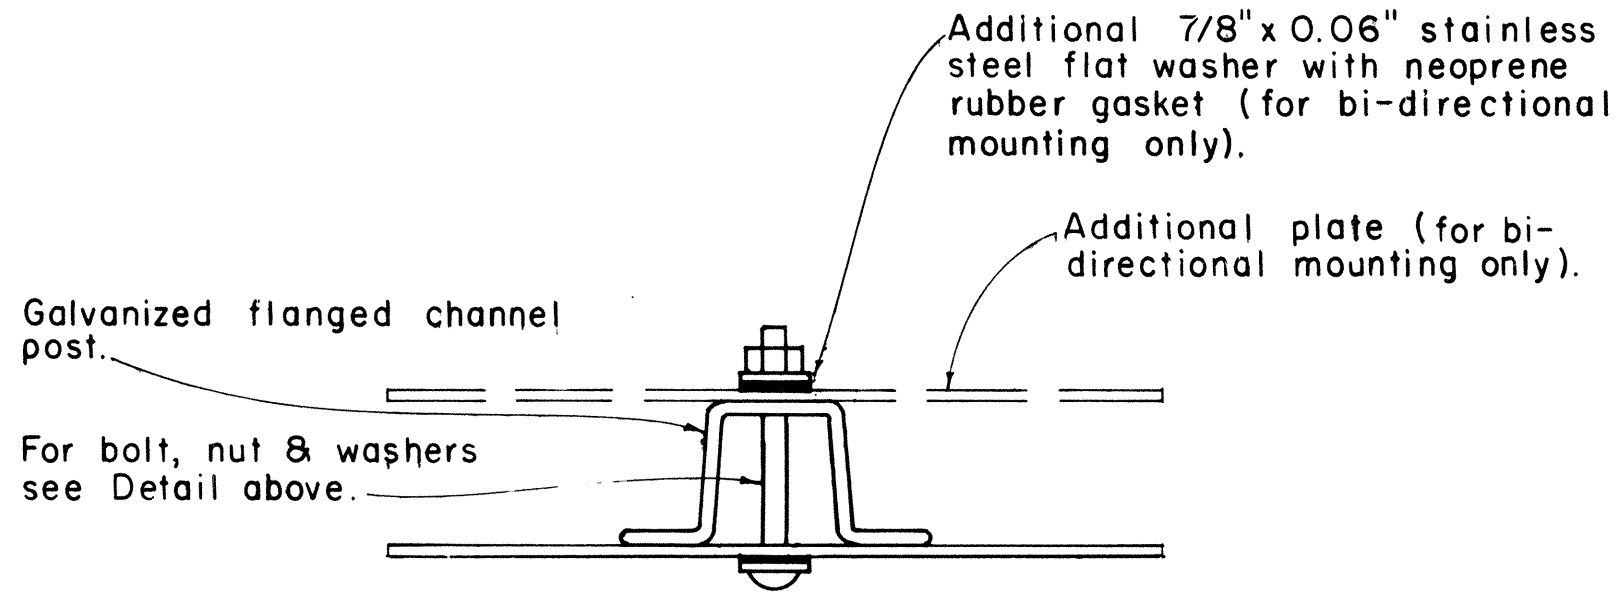







GALVANIZED FLANGED CHANNEL POST

TYPICAL MOUNTING DETAILS

Scale: 1/2" = 1"

ORIGINAL PLAN	SURVEY PLOTTED BY	DATE
DRAWN BY		
DESIGNED BY		
NOTED BY		
CHECKED BY		
NO.		

FED. ROAD DIST. NO.	STATE	PROJ. NO.	FISCAL YEAR	SHEET NO.	TOTAL SHEETS
HAWAII	HAW.	10J-02-75 U.I.	1982	21	36

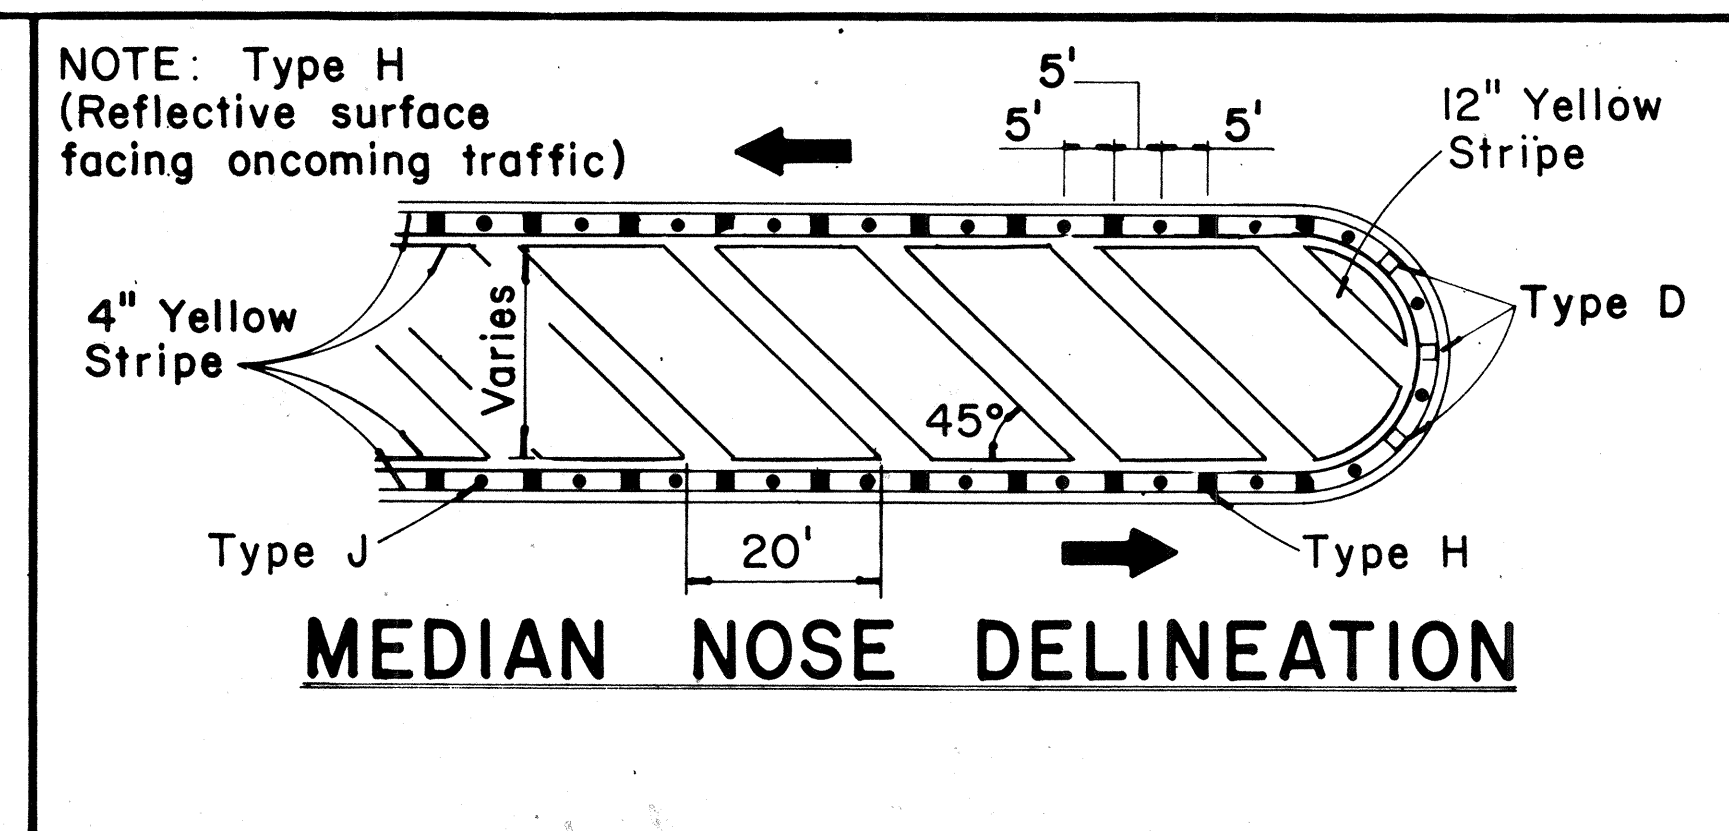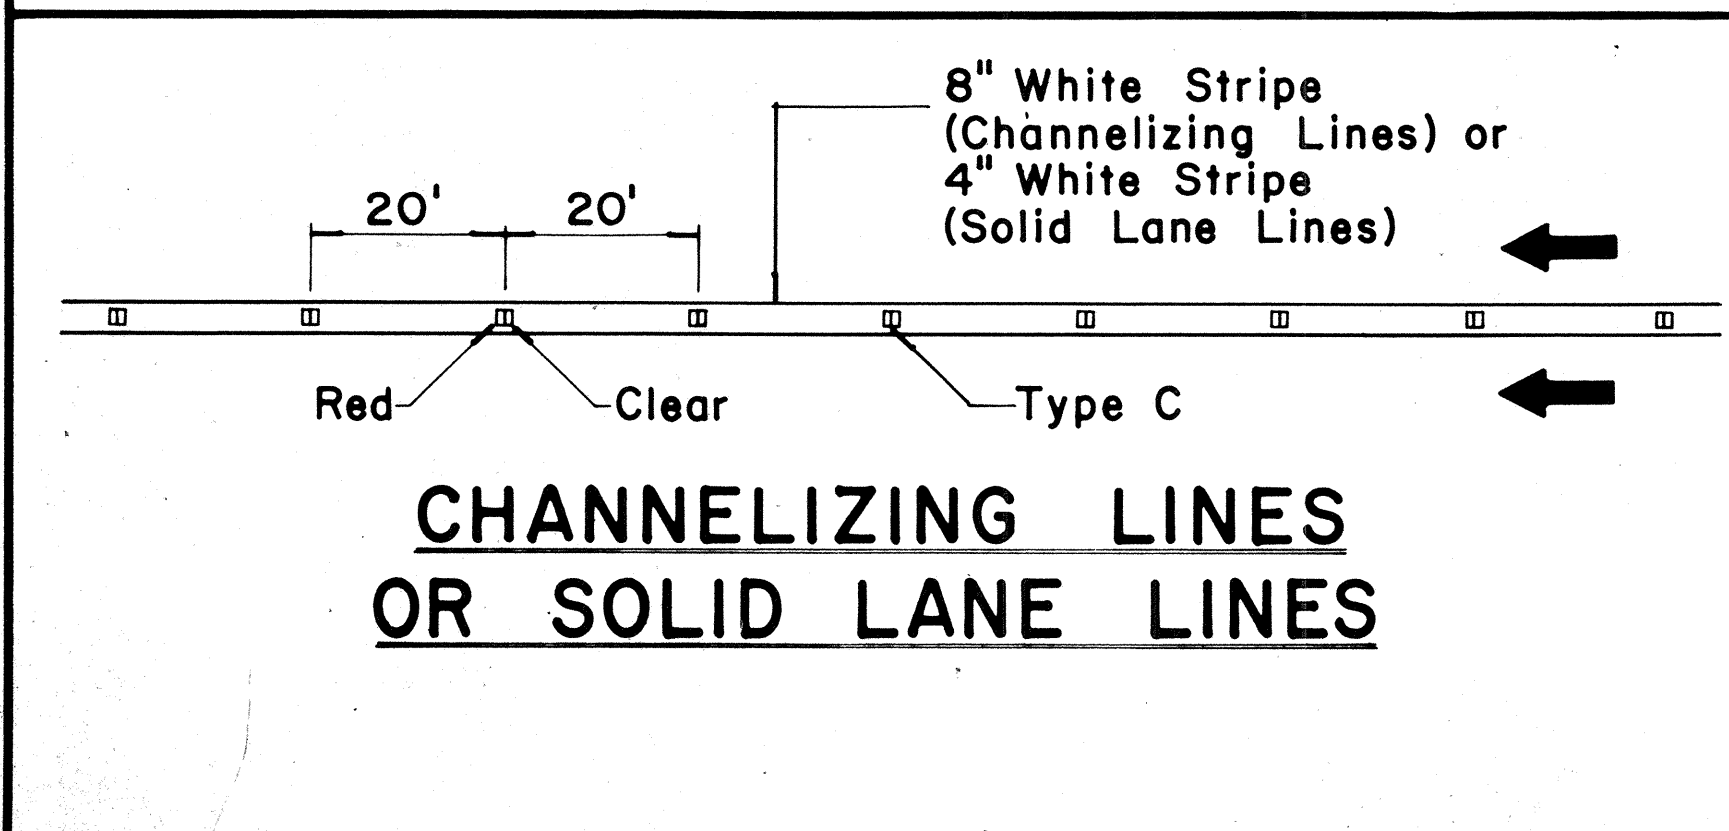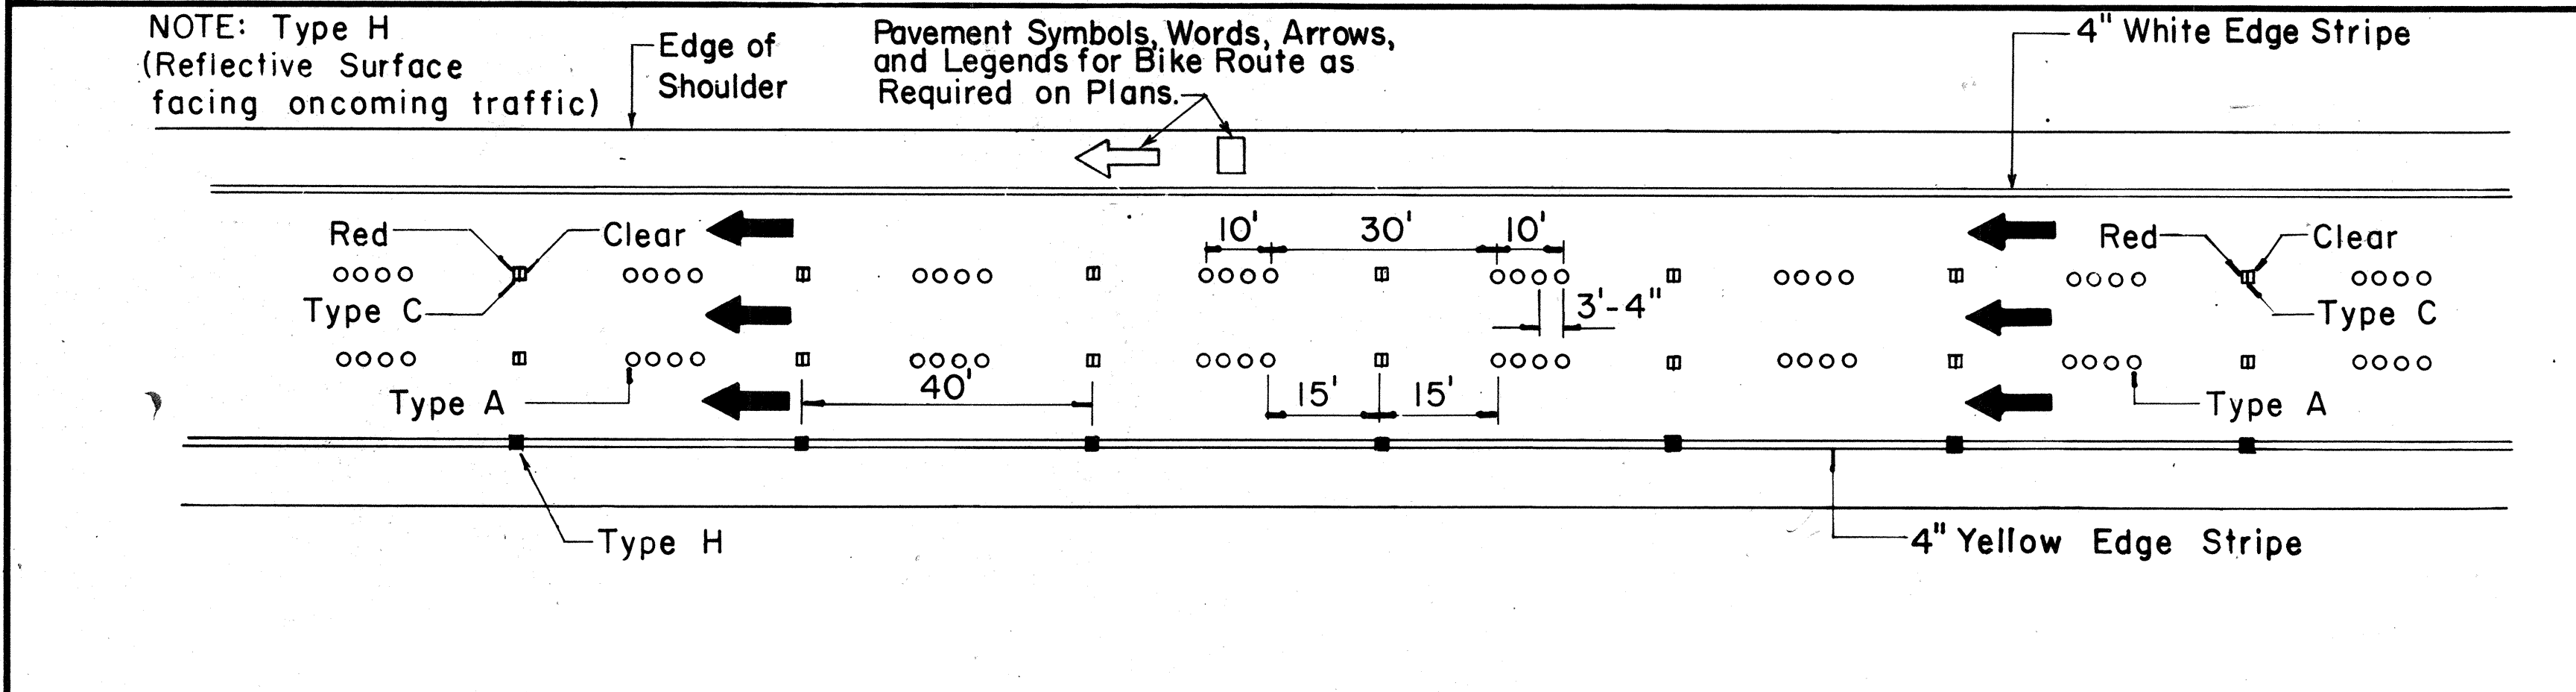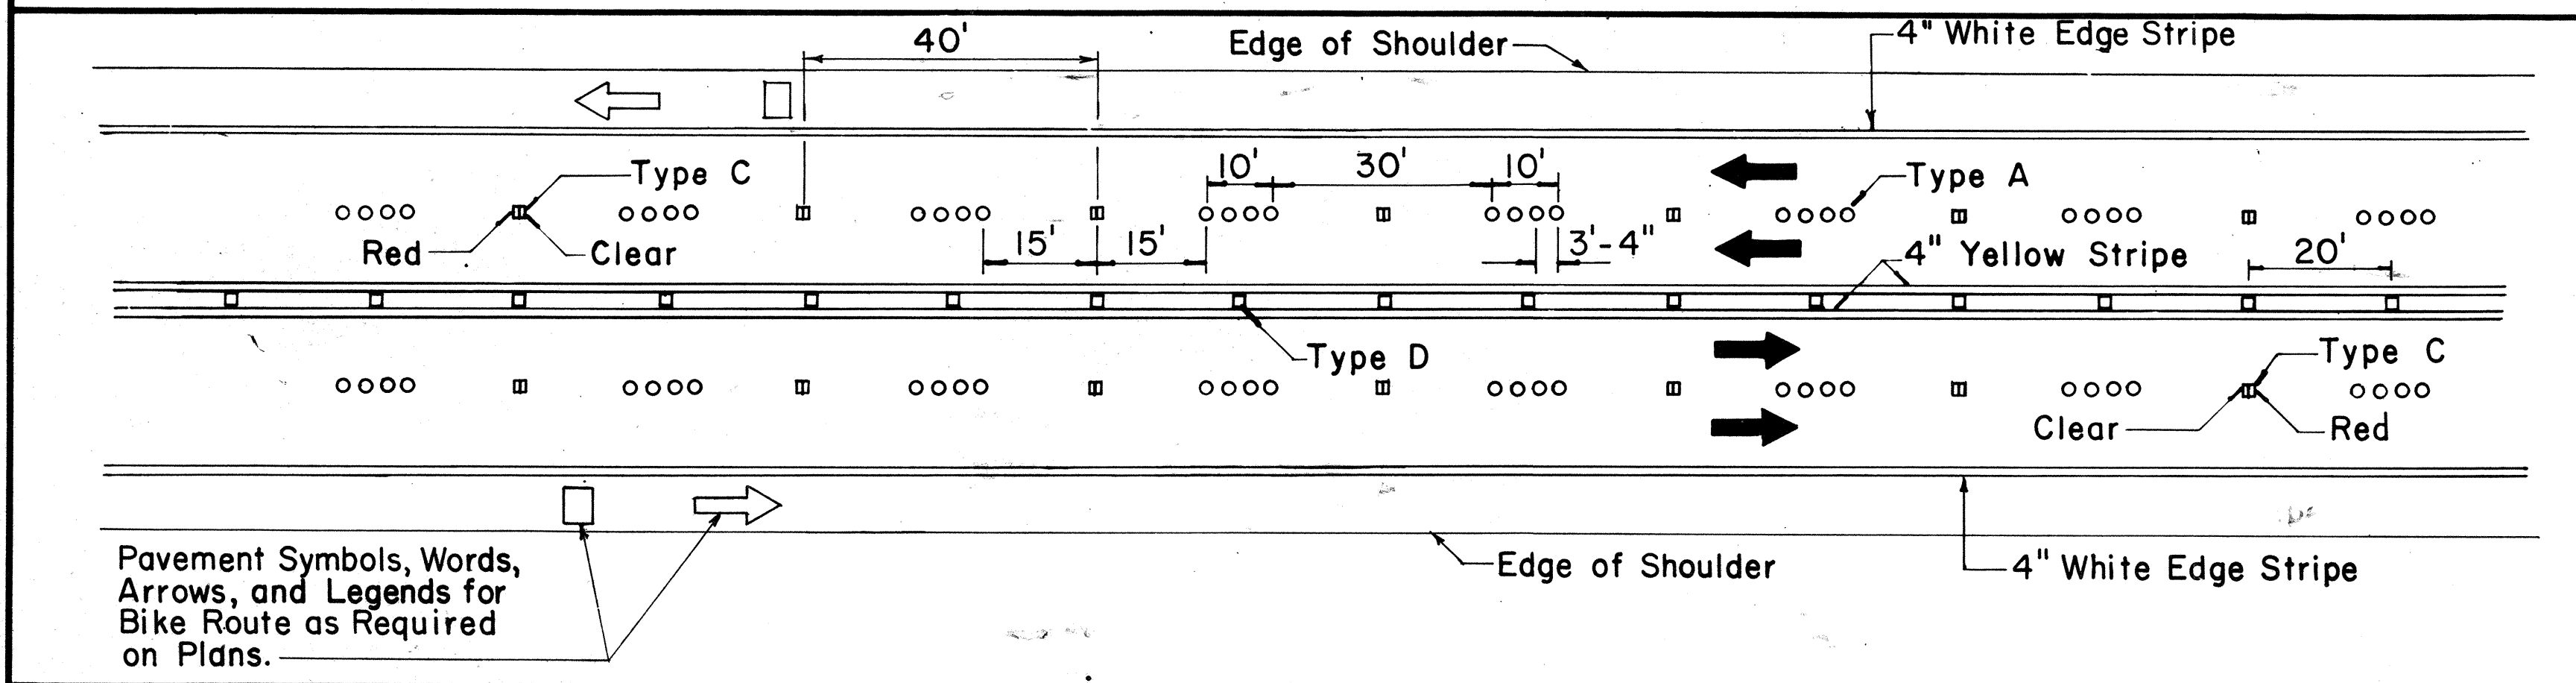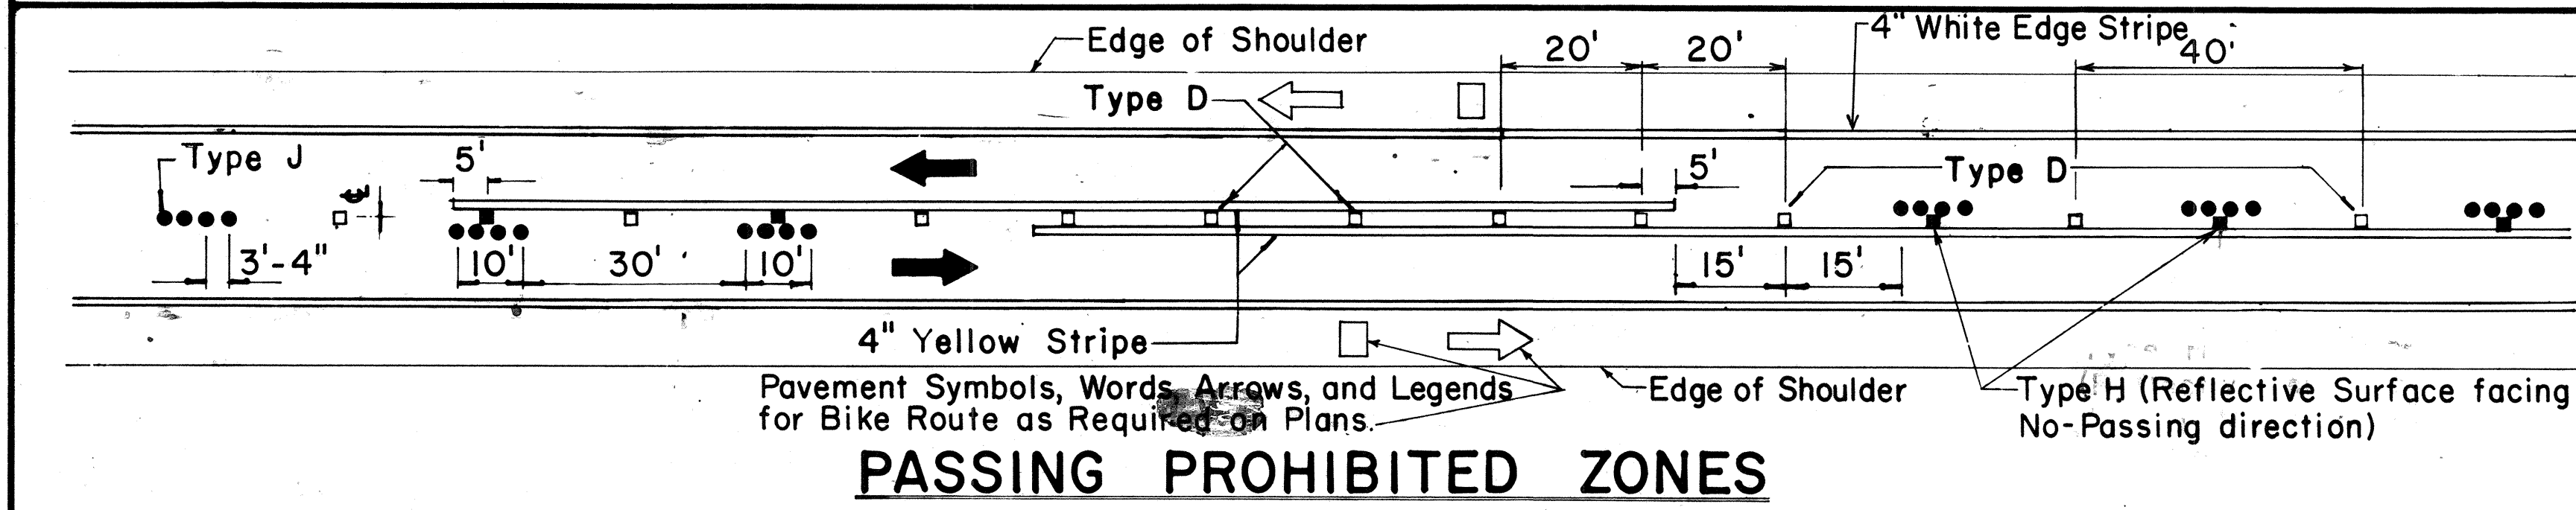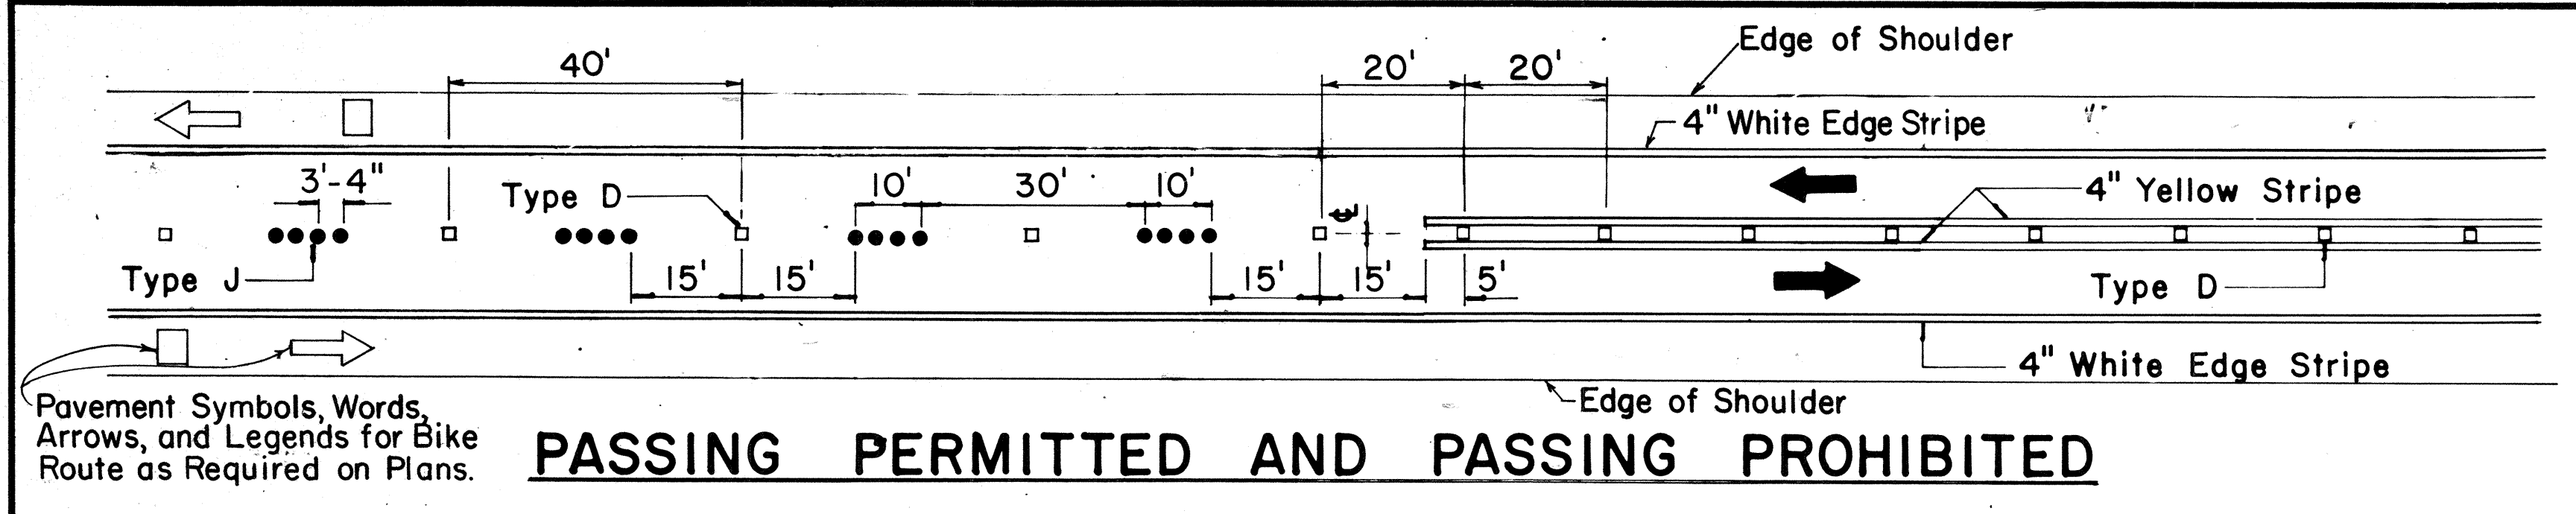


TWO - LANE


MULTI - LANE

DIVIDED HIGHWAY AND FREEWAY


MISCELLANEOUS

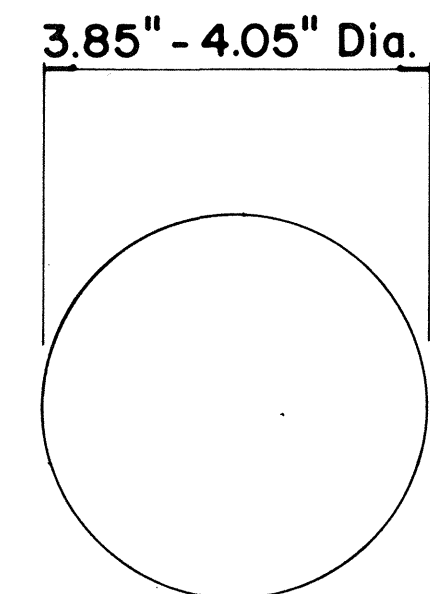


TYPE A
NON - REFLECTIVE WHITE MARKER

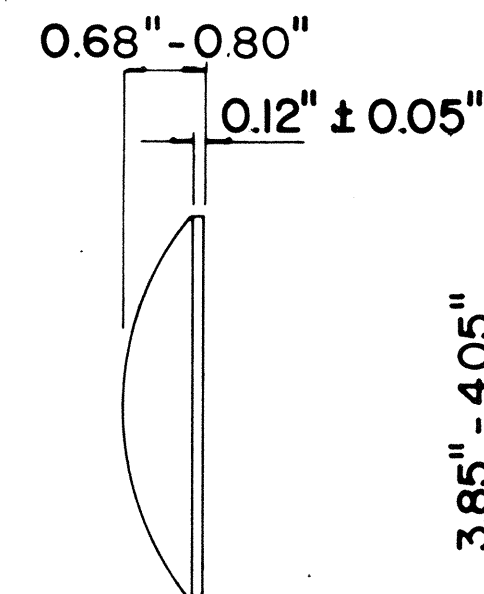


TYPE J
NON - REFLECTIVE YELLOW MARKER

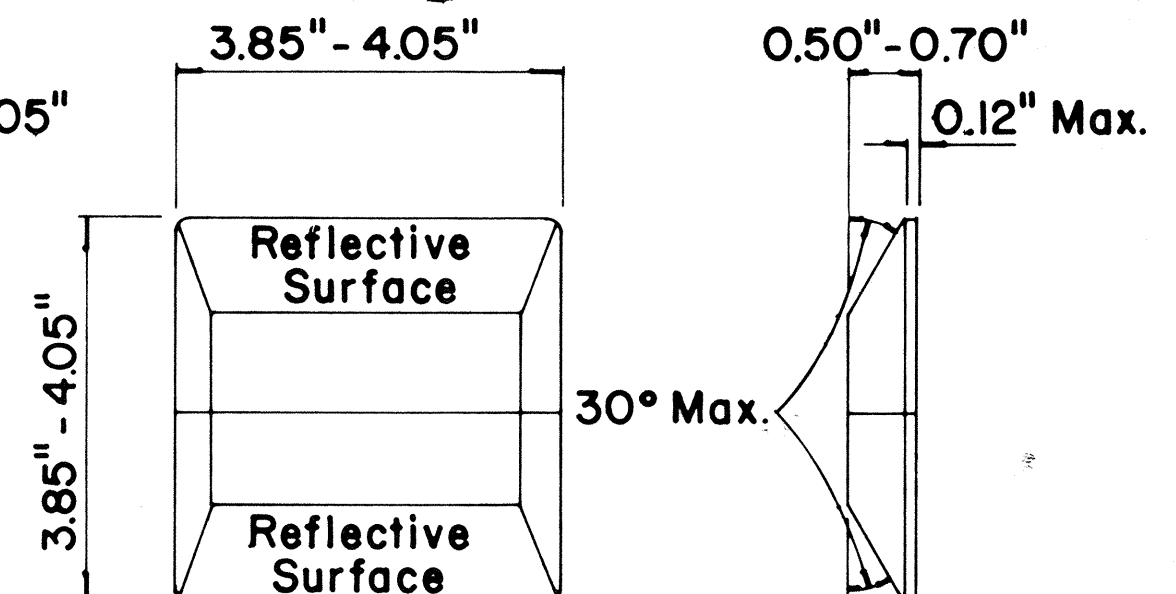

TYPE C
RED - CLEAR REFLECTIVE MARKER

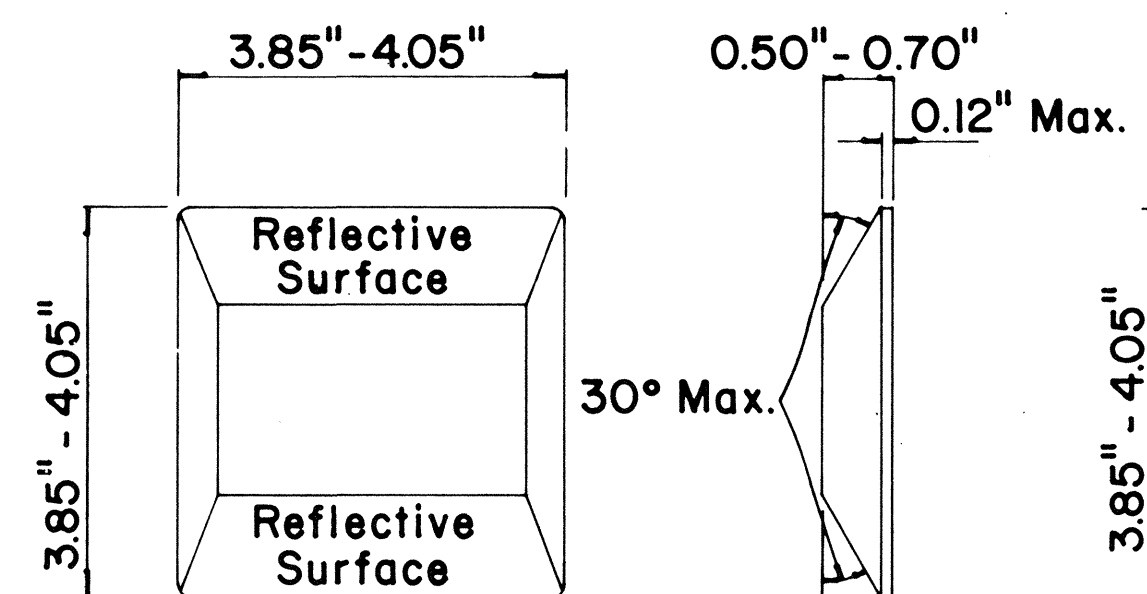

TYPE D
TWO - WAY YELLOW REFLECTIVE MARKER

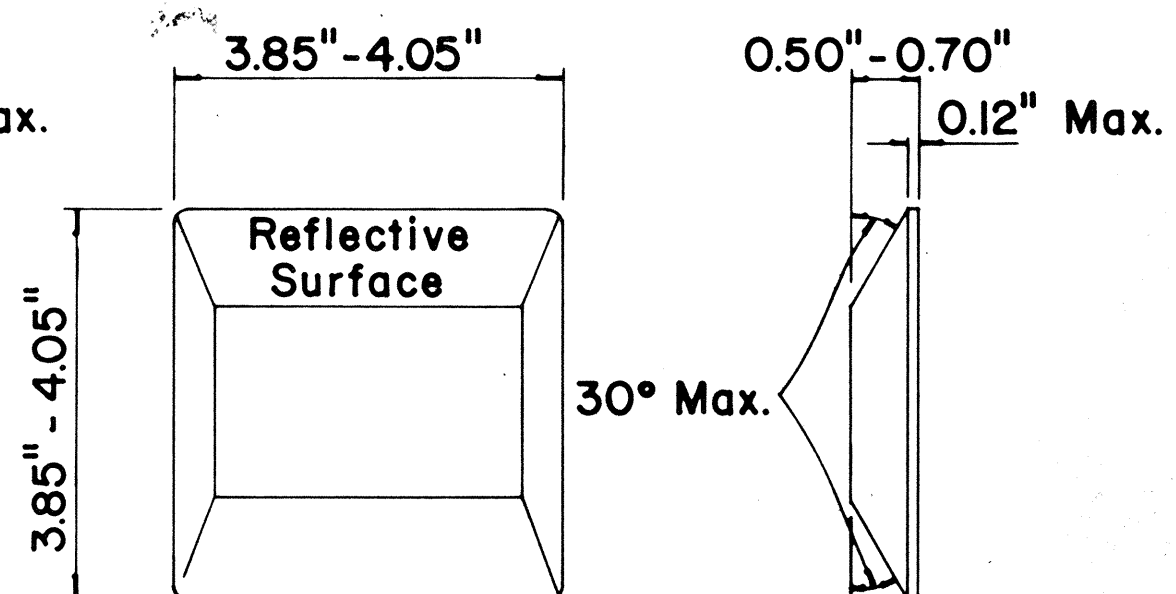

TYPE H
ONE - WAY YELLOW REFLECTIVE MARKER

GENERAL NOTES

- Pavement marking and striping shall conform to the latest "Manual on Uniform Traffic Control Devices for Streets and Highways," and as amended.
- Layout and installation of pavement marking and striping shall be done by the Contractor. The Contractor shall check the layouts with the Engineer prior to performing work.

LEGEND

- Type A
- Type C
- Type D
- Type H
- Type J

APPROVAL RECOMMENDED:

Erich Tanaka
TRAFFIC ENGINEER

7/21/78
DATE

APPROVED:

Herbert D. Zaleski
ASSISTANT CHIEF, ENGINEERING

1/24/78
DATE

No.	REVISION	APPROVED BY	DATE
1	Supersedes DT 300 approved 11/18/71.	H.T.	1/24/78
2	Delete Type A Markers from Bike Route Delineation.	H.T.	10/15/79

STATE OF HAWAII
DEPARTMENT OF TRANSPORTATION
HIGHWAYS DIVISION

STANDARD DETAILS
RAISED PAVEMENT MARKERS AND STRIPING

Not to Scale July 1978
SHEET No. OF SHEETS DT 300

FED. ROAD DIST. NO.	STATE	PROJ. NO.	FISCAL YEAR	SHEET NO.	TOTAL SHEETS
HAWAII	HAW.	101-02-75 U.T.	1982	22	36

GENERAL NOTES:

1. Pavement marking and striping shall conform to the latest edition of the "Manual on Uniform Traffic Control Devices for Streets and Highways," by the FHWA, and as amended.
2. Layout of pavement markings and striping shall be done by the Contractor. The Contractor shall check layout of markings and striping with the Engineer prior to performing work.
3. For additional pavement marking details, see sheet DT 300.

APPROVAL RECOMMENDED: Eishi Tanaka 5/2/78
TRAFFIC ENGINEER DATE

APPROVED: Herbert Z. Zaleski 5/3/78
ASSISTANT CHIEF, ENGINEERING DATE

NO.	REVISION	APPROVED BY	DATE


STATE OF HAWAII
DEPARTMENT OF TRANSPORTATION
LAND TRANSPORTATION FACILITIES DIVISION

STANDARD DETAILS


MISCELLANEOUS
PAVEMENT MARKINGS

Scale: Not to Scale Date: April, 1978


SHEET NO. OF SHEETS DT 302

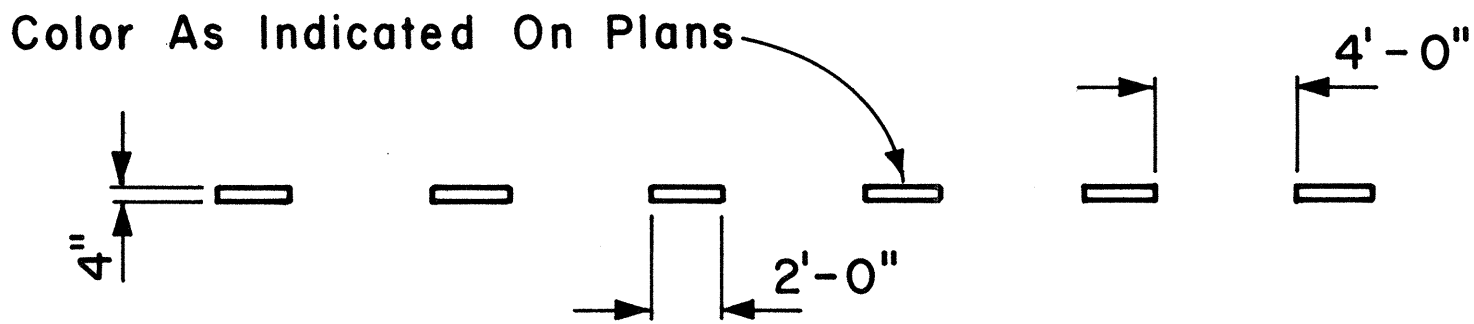


4" GUIDE LINE

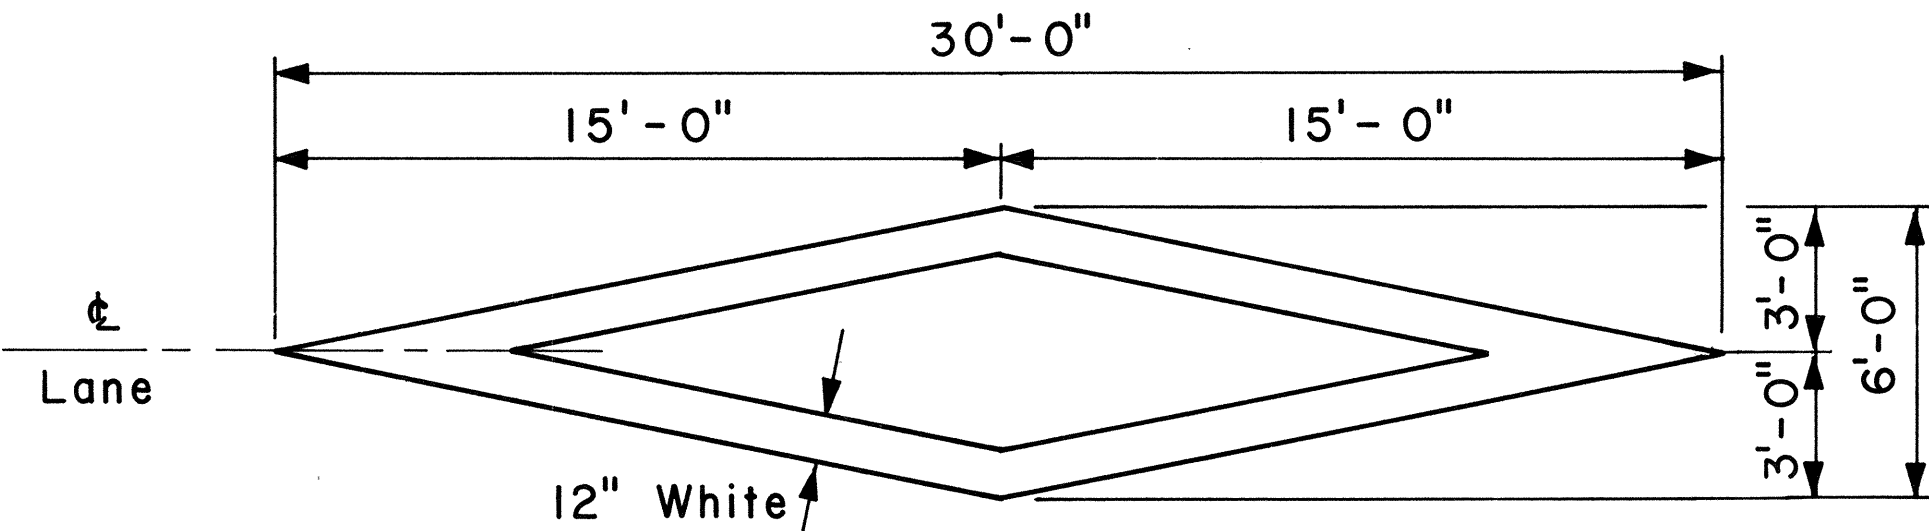


PAVEMENT DIAMOND

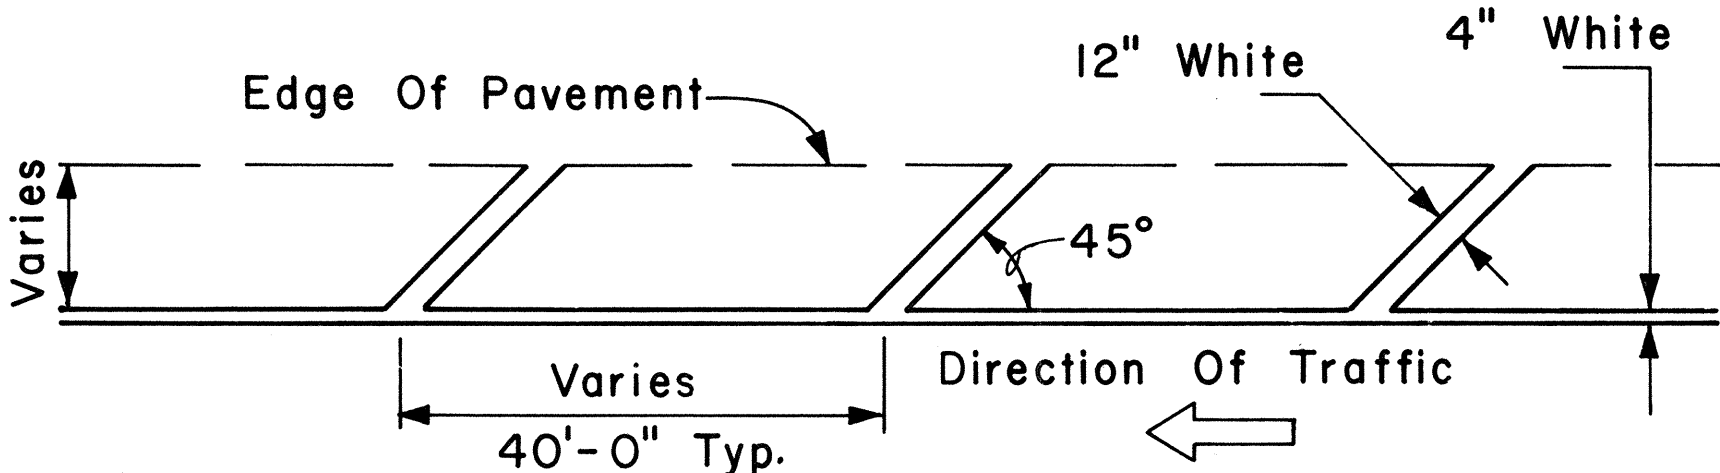


TRANSVERSE RIGHT SHOULDER MARKING

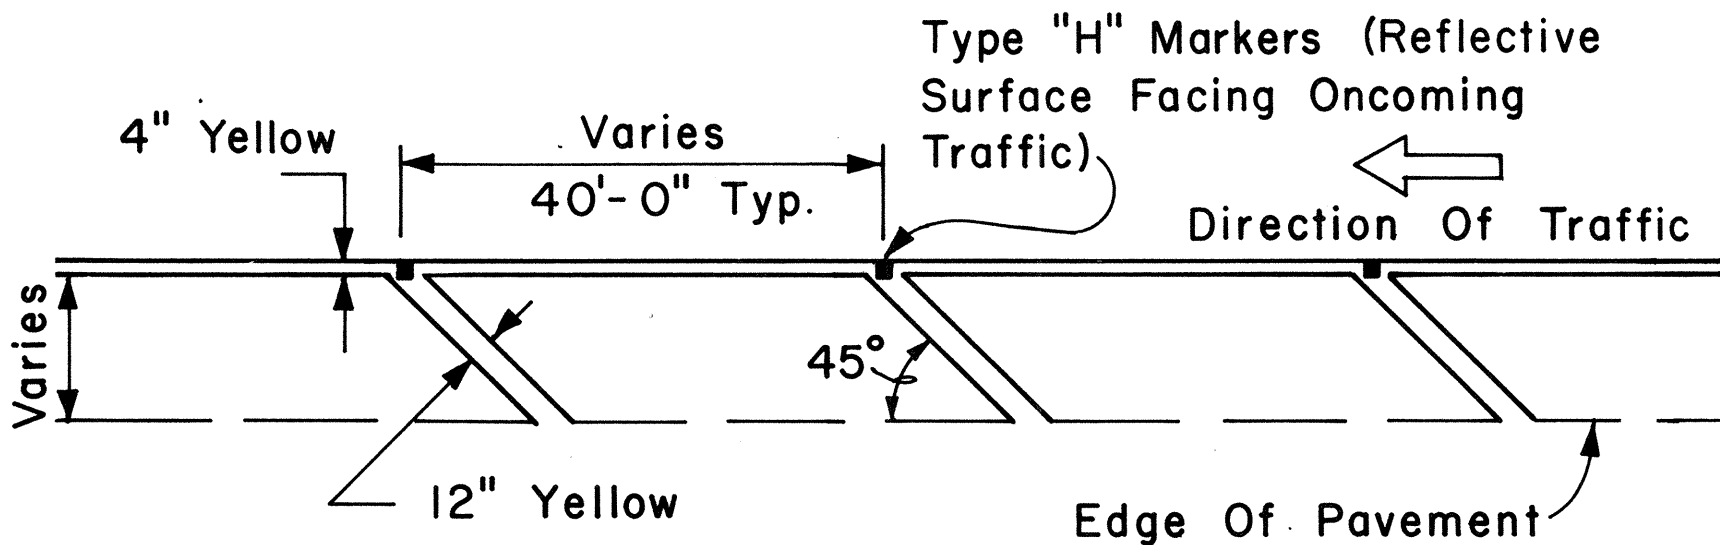


TRANSVERSE LEFT SHOULDER MARKING

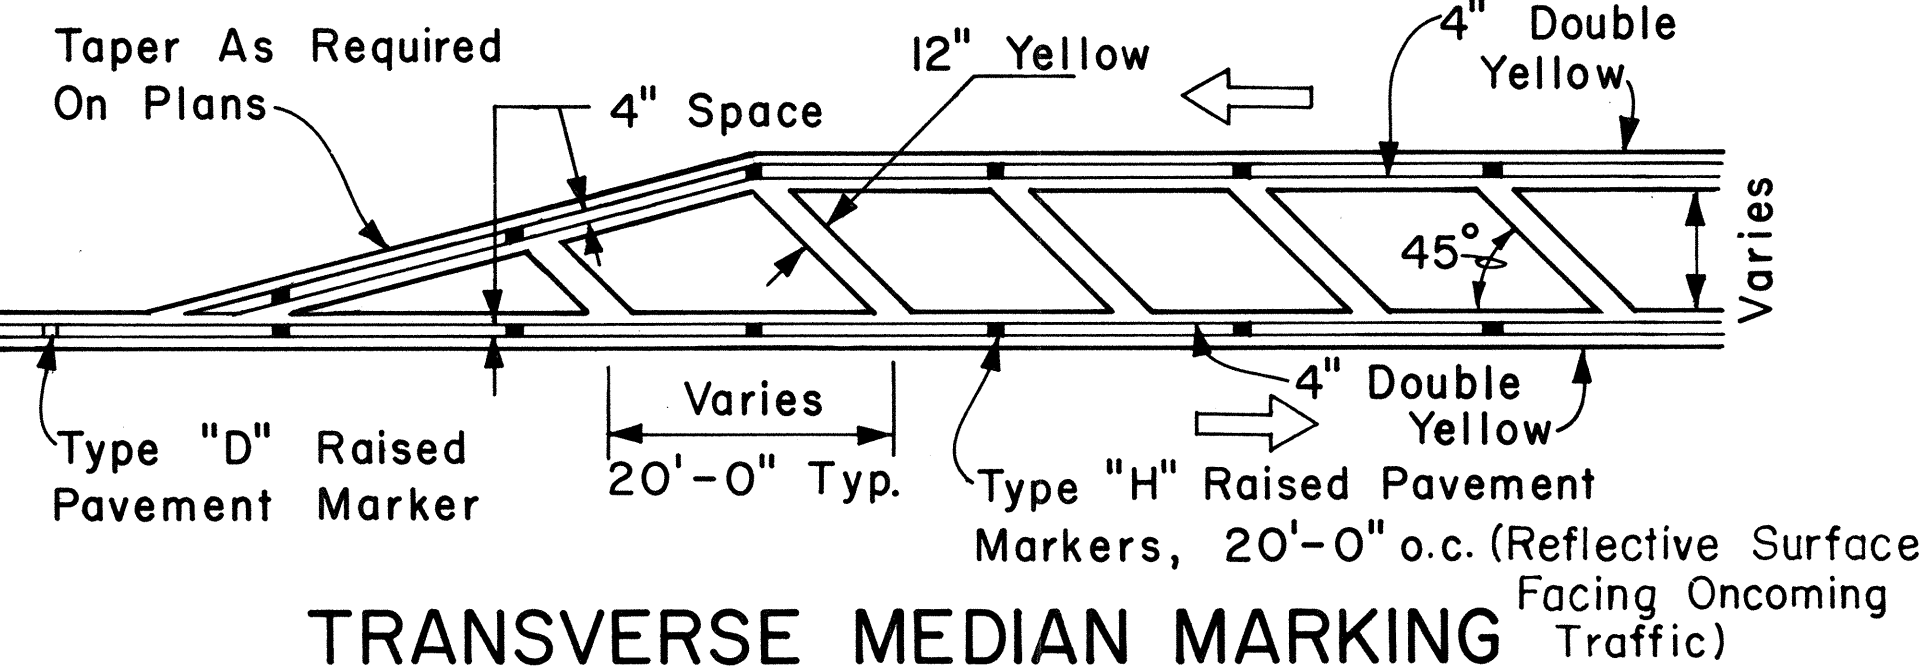

TRANSVERSE MEDIAN MARKING

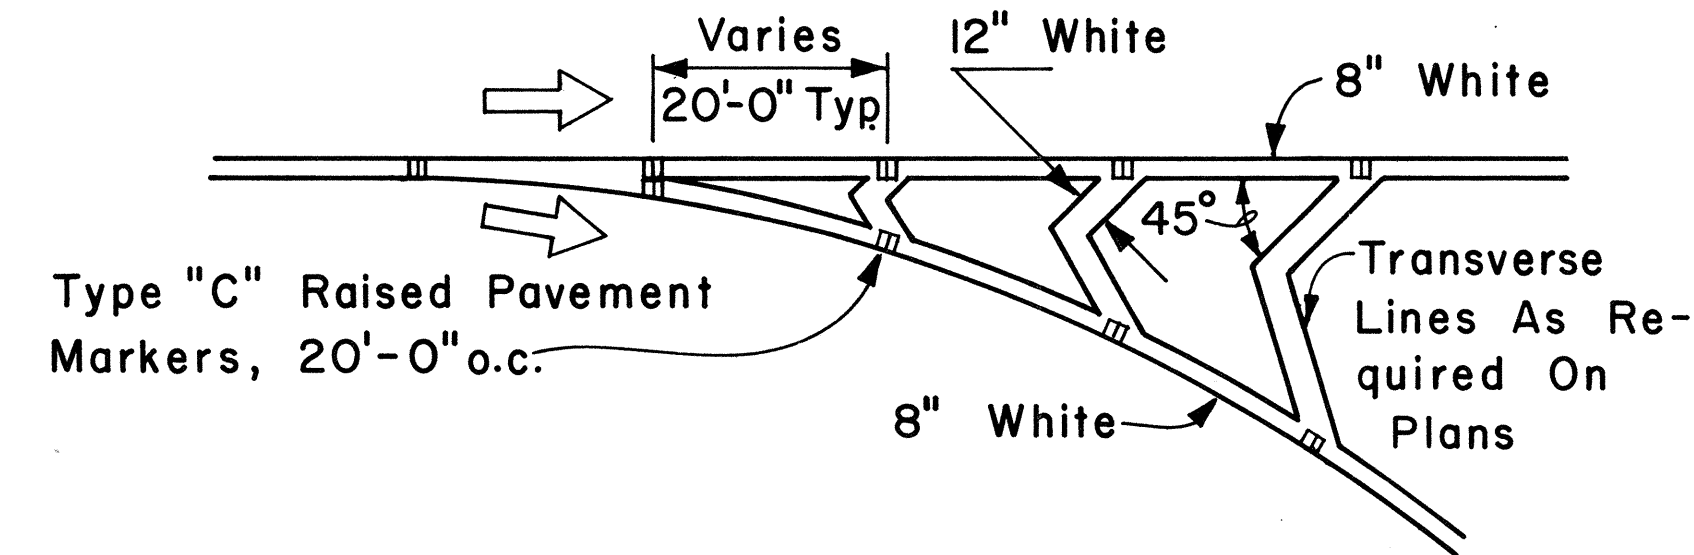


CHANNELIZING ISLAND

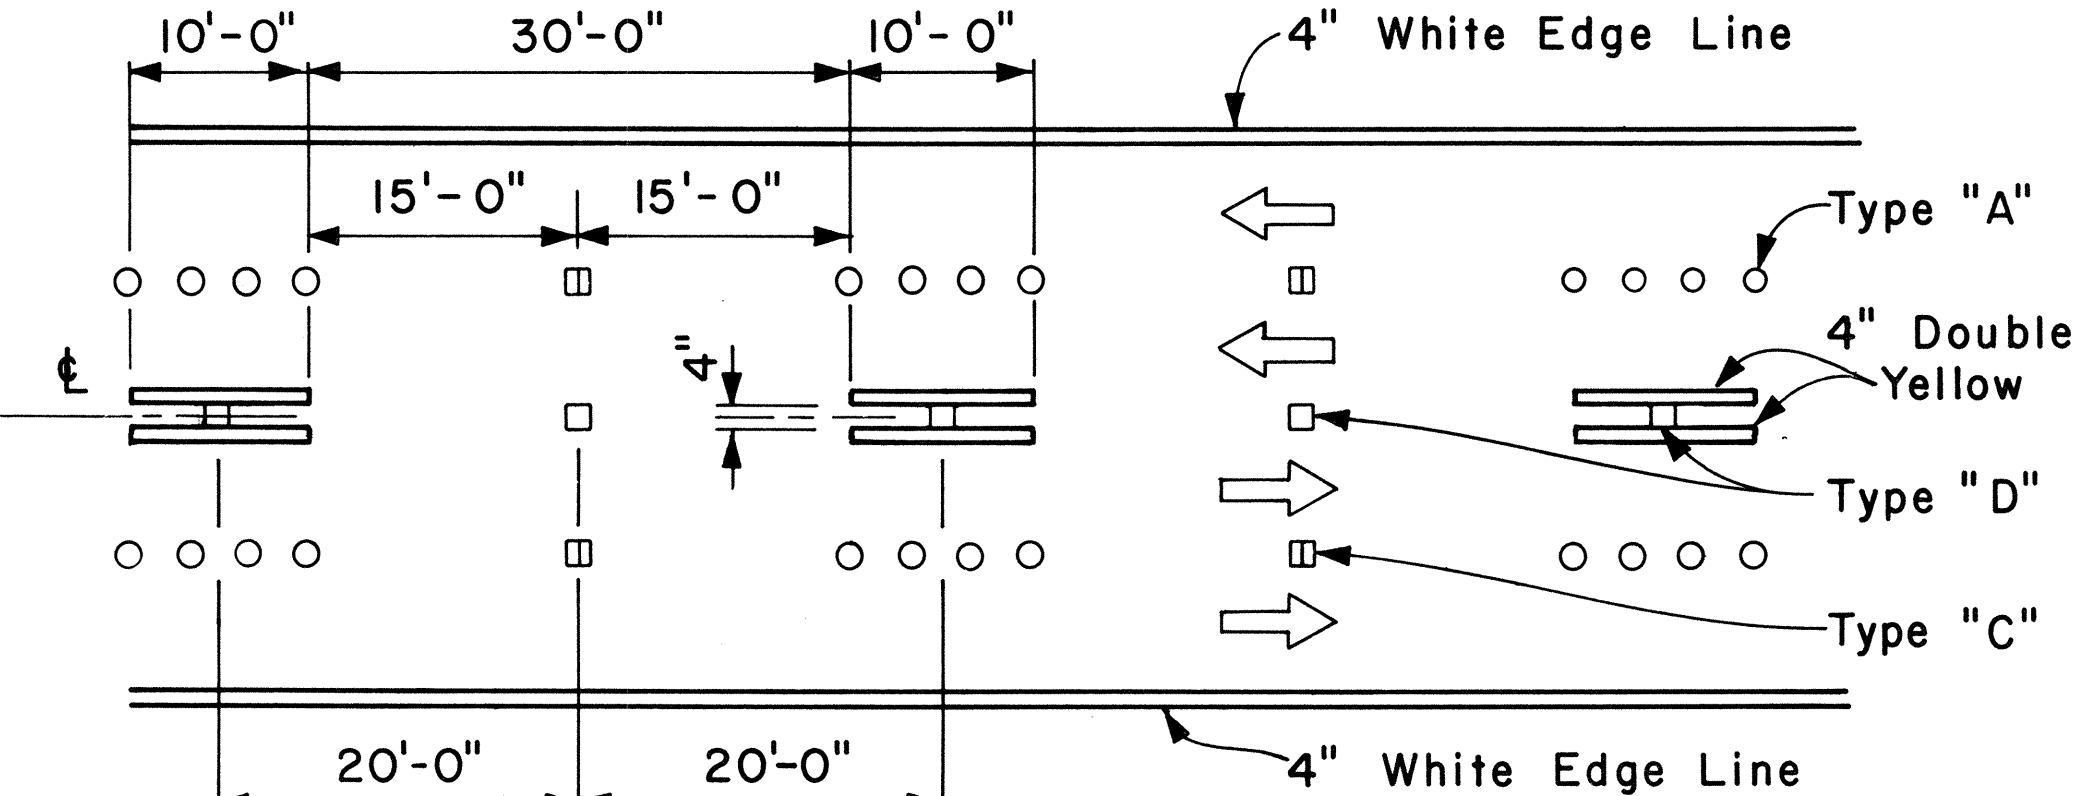




NOTE: Traffic Cone Usage Required.

MULTI-LANE
REVERSIBLE LANES




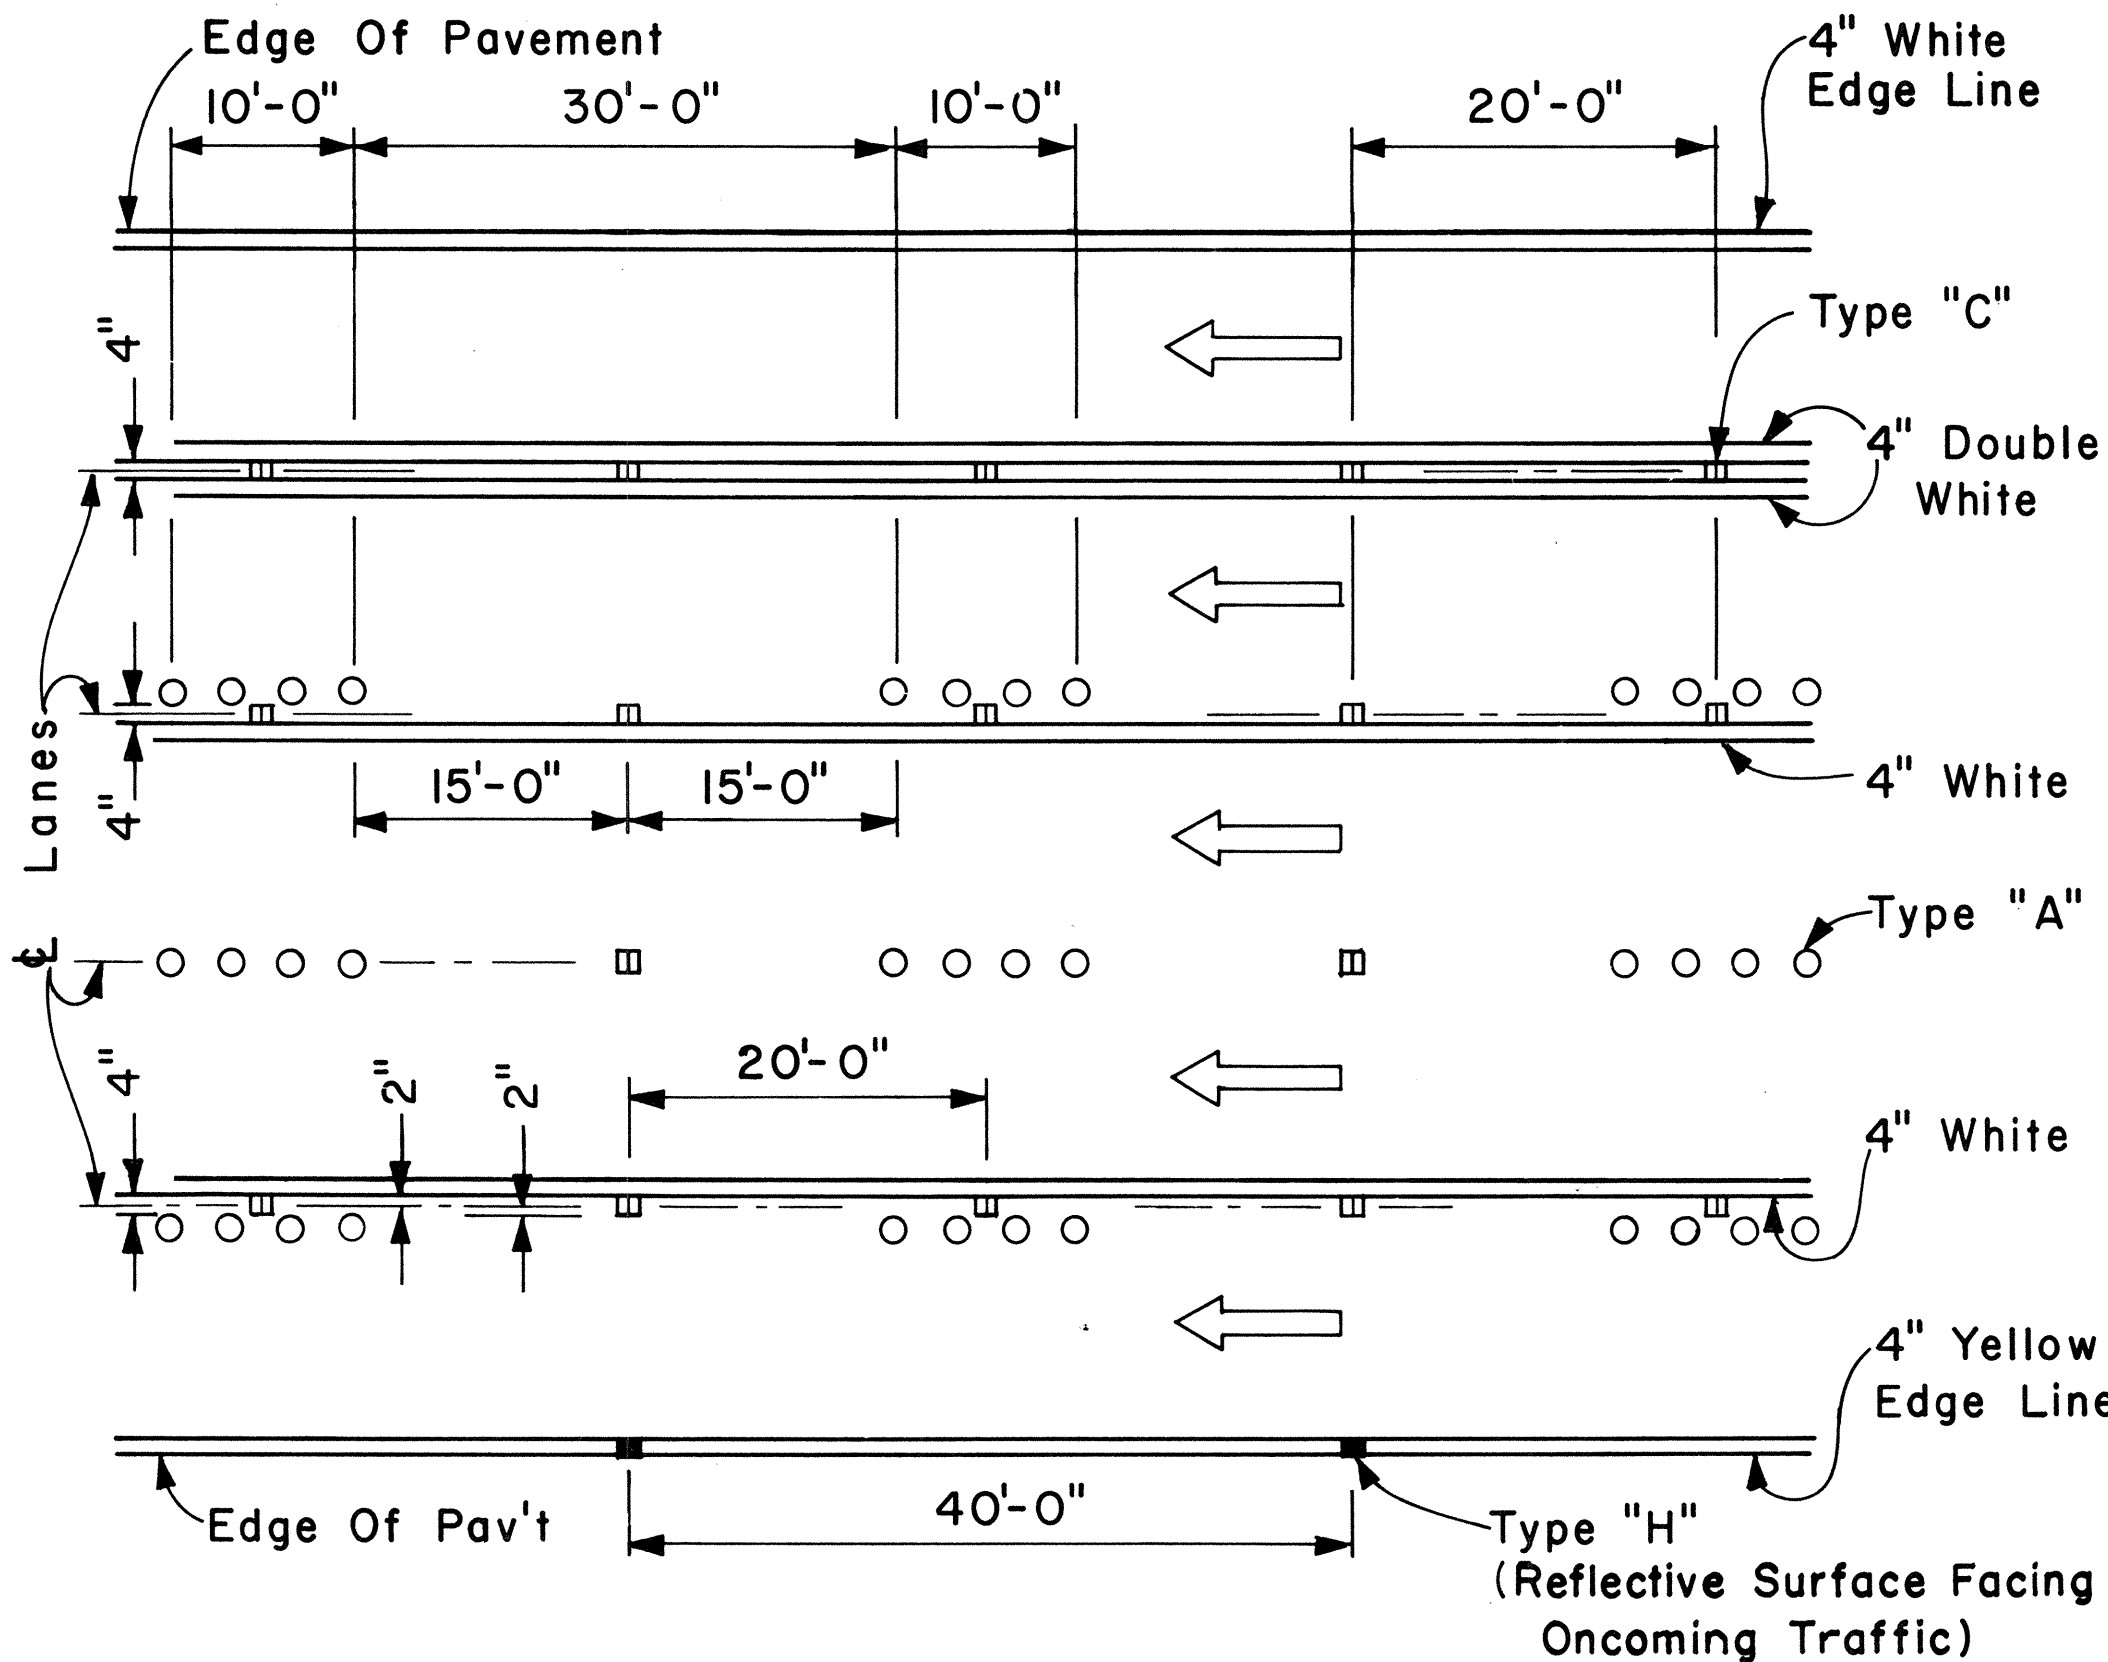


MULTI-LANE
LANE CHANGE RESTRICTION ZONES

FED. ROAD DIST. NO.	STATE	PROJ. NO.	FISCAL YEAR	SHEET NO.	TOTAL SHEETS
HAWAII	HAW.	10J-02-75 U.II	1982	23	36

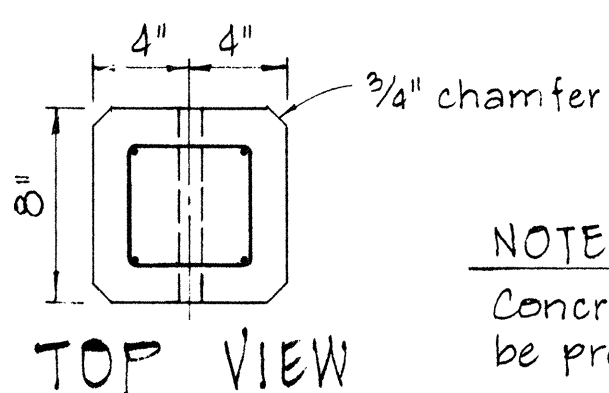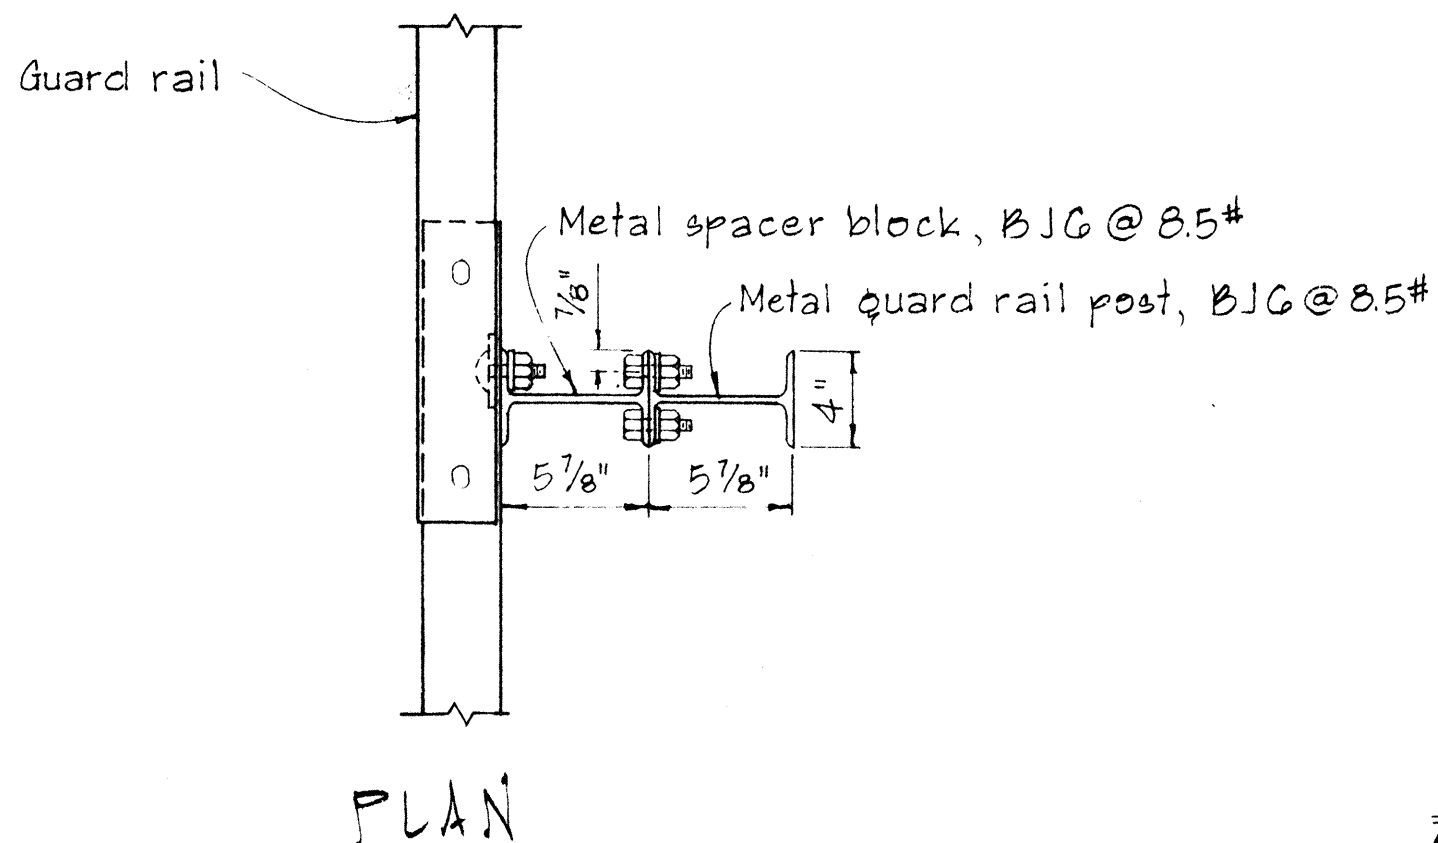
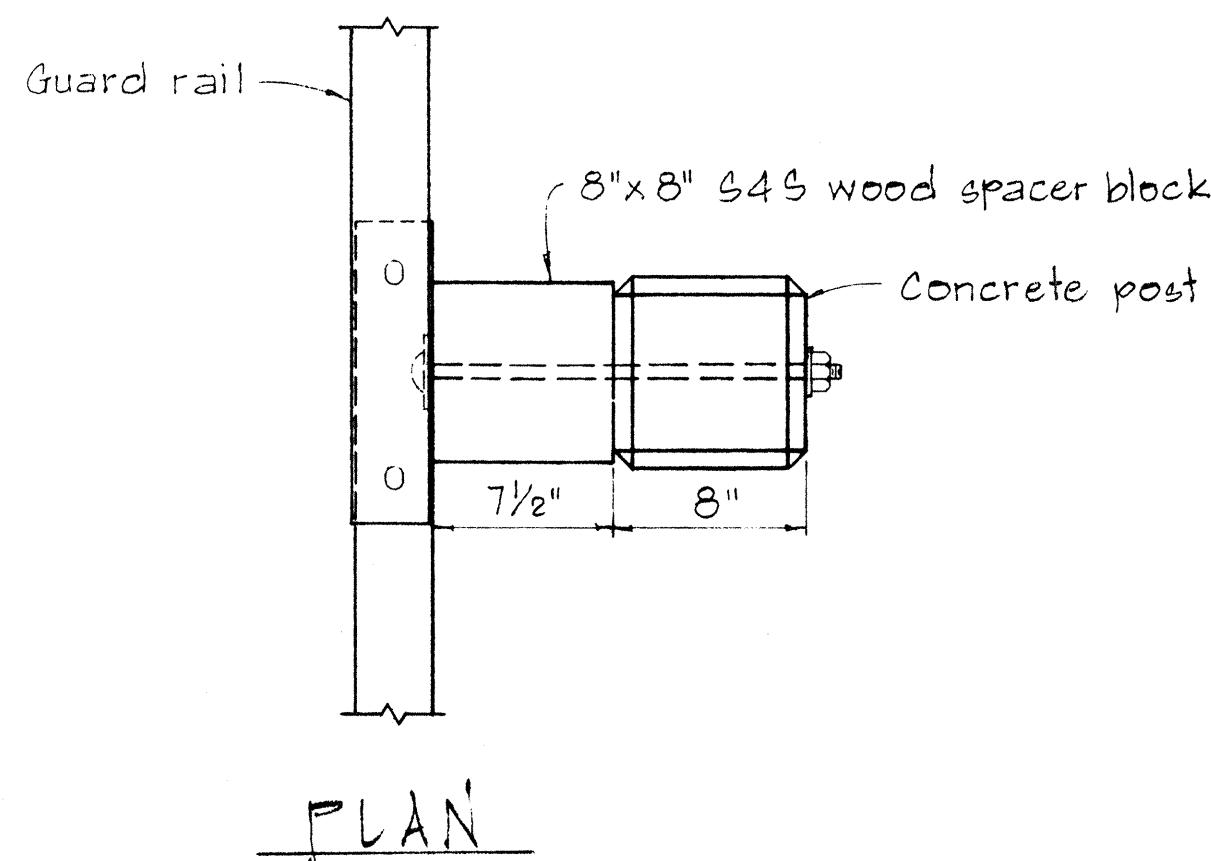


NOTE:
Concrete post shall be precast

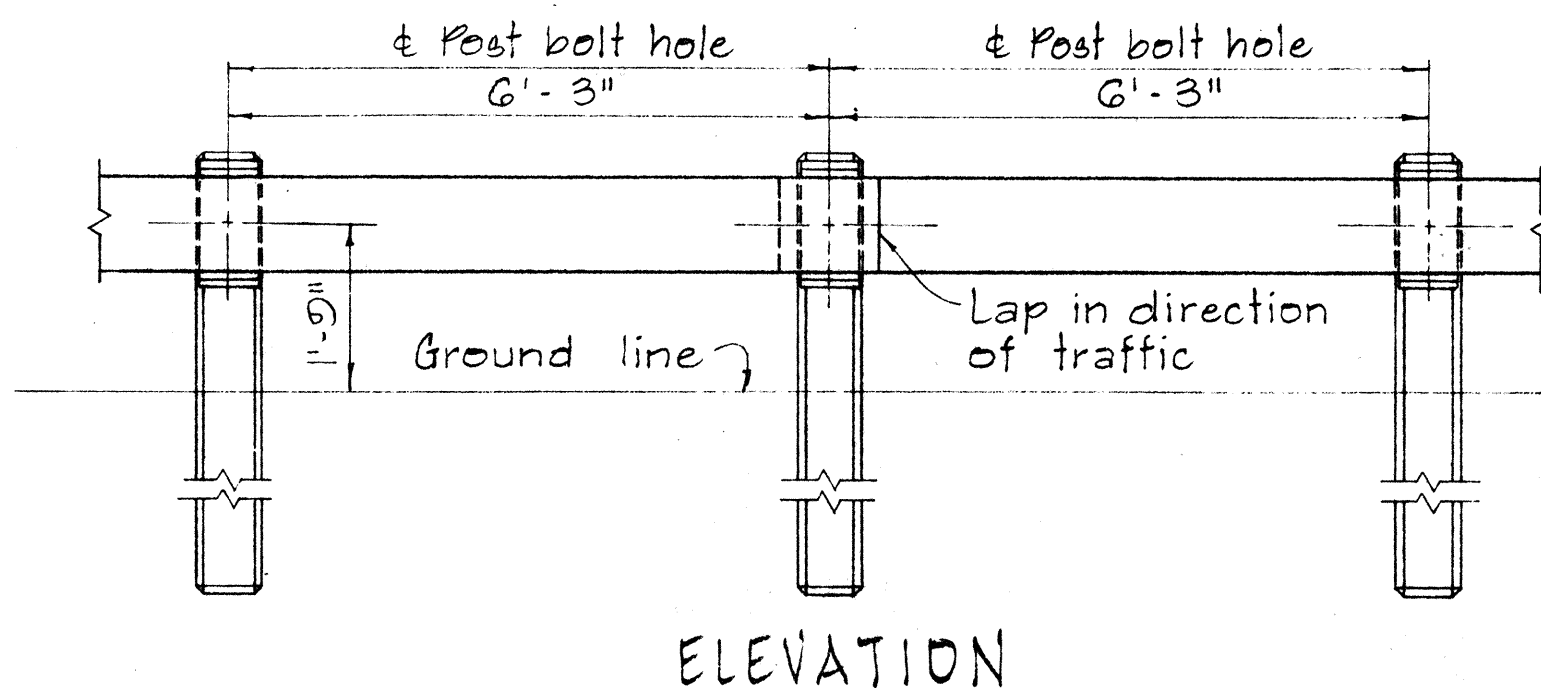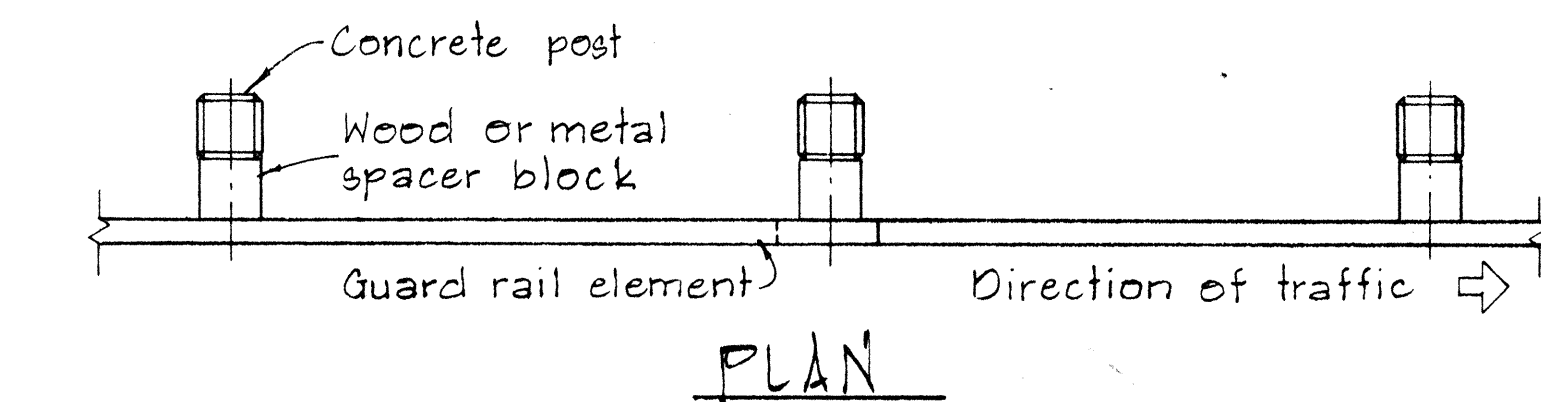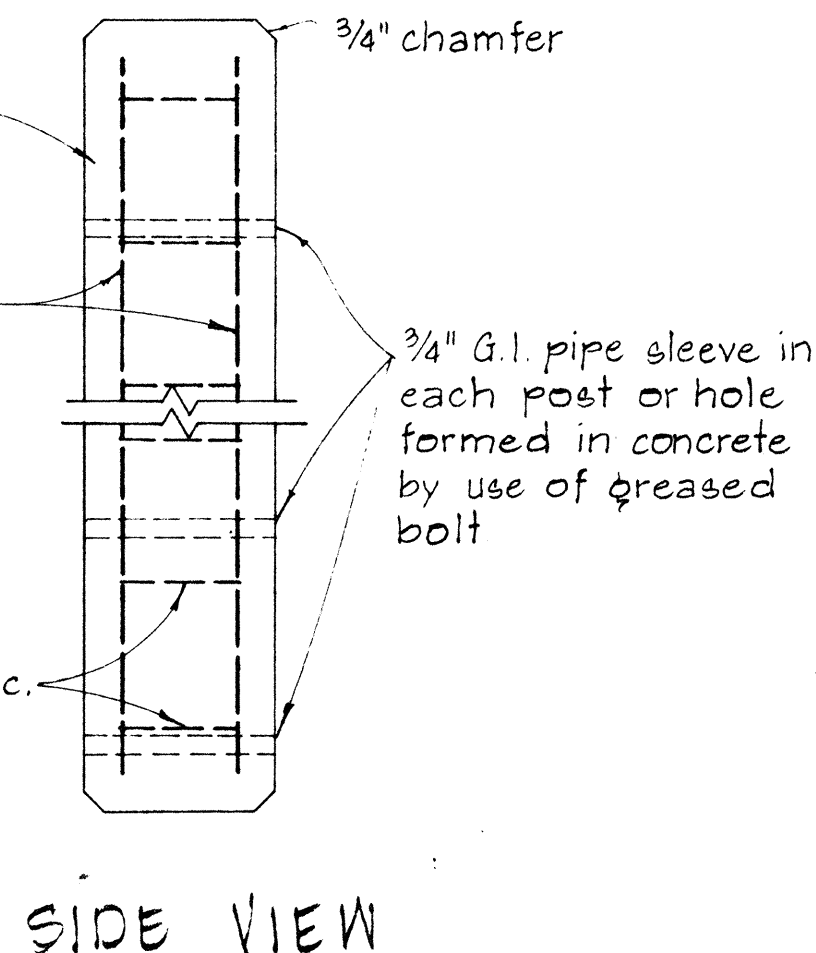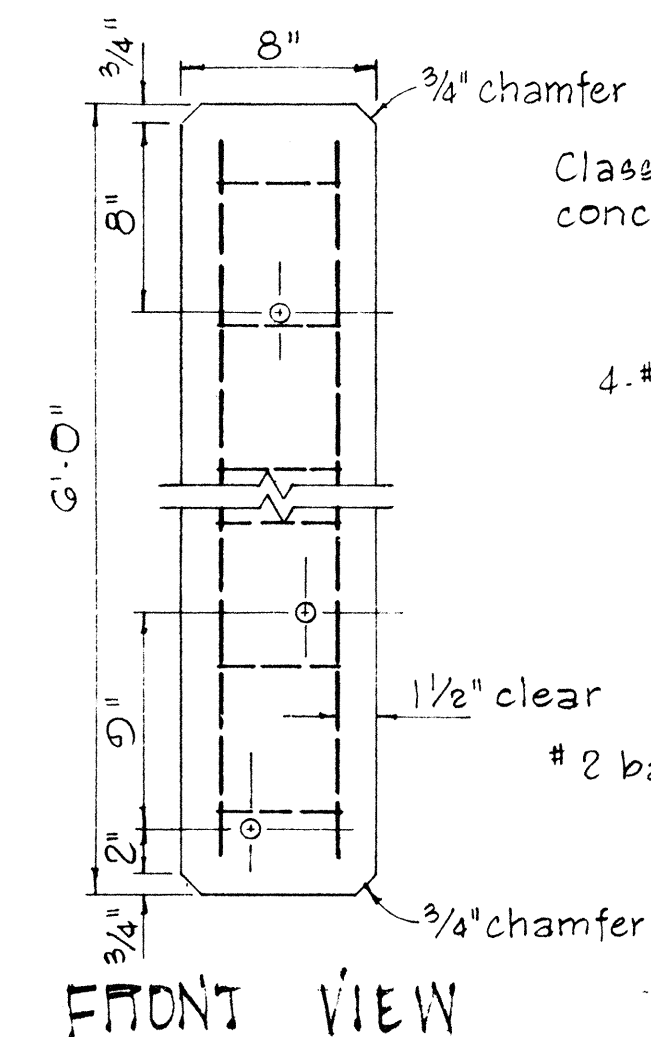


METAL GUARD RAIL ON CONCRETE POST WITH WOOD OR METAL SPACER BLOCK.

SCALE: 1/2" = 1'-0"

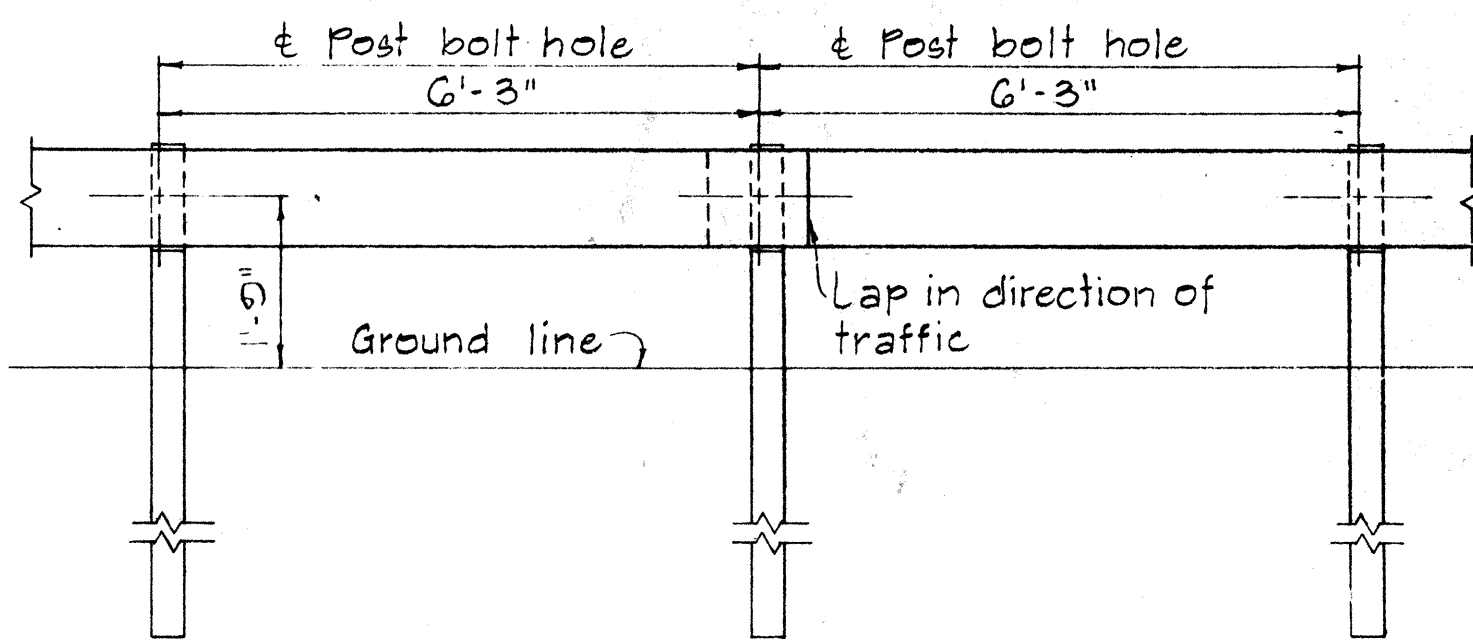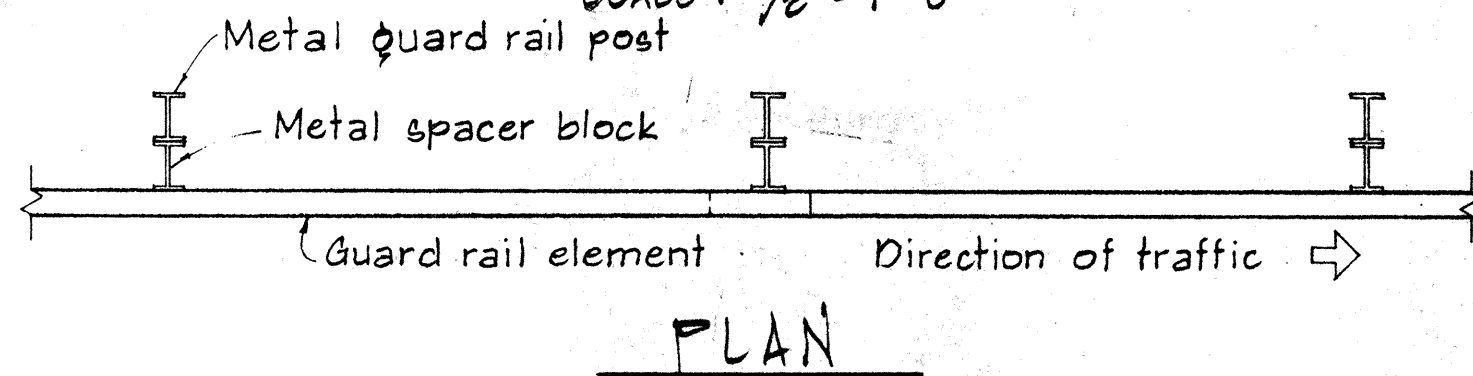

METAL GUARD RAIL ON METAL POST WITH METAL SPACER BLOCK


SCALE: 1/2" = 1'-0"

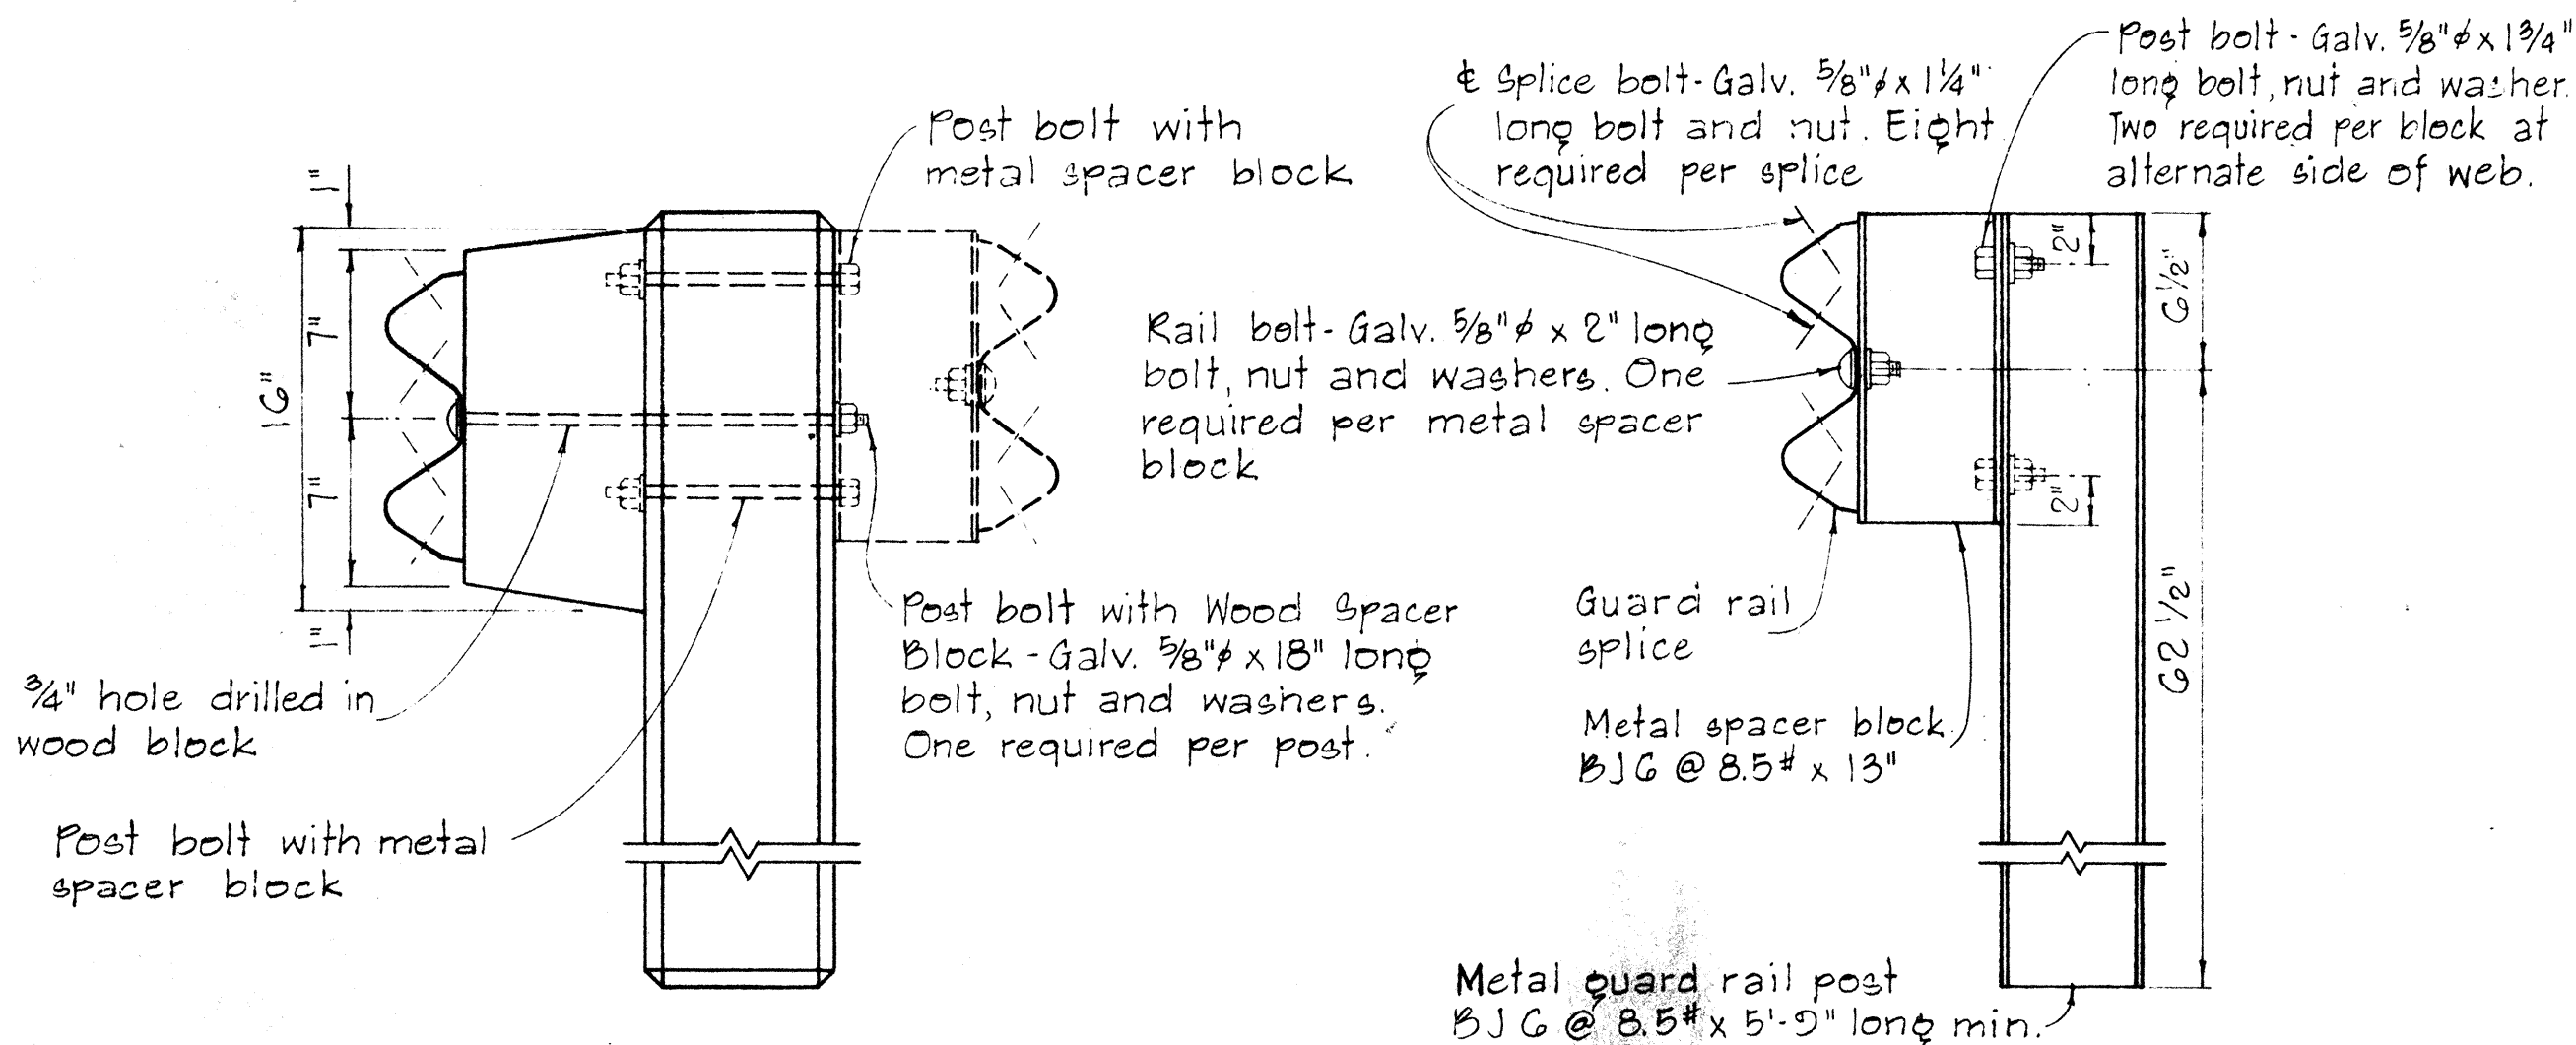

SCALE: 1 1/2" = 1'-0"

SINGLE METAL GUARD RAIL ON METAL POST WITH METAL SPACER BLOCK

SCALE: 1 1/2" = 1'-0"

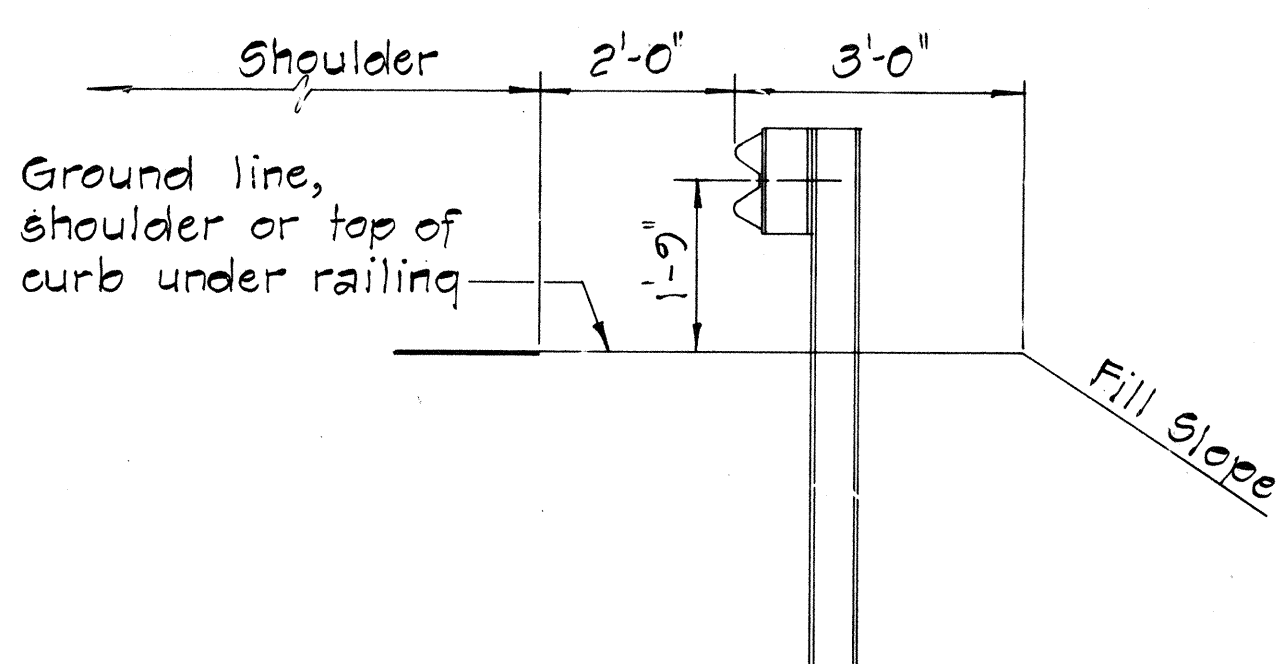

TYPICAL METAL GUARD RAIL DETAIL

SCALE: 1/2" = 1'-0"

APPROVAL RECOMMENDED:
Traffic Engineer
DATE: 12/23/69

APPROVED:
Assistant Chief, Engineering
DATE: 12-30-69

NO.	REVISION	APPROVED BY	DATE


STATE OF HAWAII DEPARTMENT OF TRANSPORTATION HIGHWAYS DIVISION
STANDARD DETAILS METAL GUARD RAIL
SCALE: AS SHOWN
NOV. 1968

SHEET NO. OF SHEETS DT 500


BOLT DIMENSIONS		
TYPE A BOLT		
Splice Bolt	5/16"	1 1/4"
Post Bolt for Conc. Post w/ Double Wood Blocks	3/32"	24"
Post Bolt for Conc. Post w/ Single Wood Block	3/32"	18"
Rail Bolt for Metal Block	3/32"	2"

BOLT DIMENSIONS		
TYPE B BOLT		
Post Bolt for Conc. Post w/ Metal Blocks		5 1/2"
Post Bolt for Metal Post w/ Metal Block		1 3/4"




FED. ROAD DIST. NO.	STATE	PROJ. NO.	FISCAL YEAR	SHEET NO.	TOTAL SHEETS
HAWAII	HAW.	10J-02-75 U.I.	1982	24	36

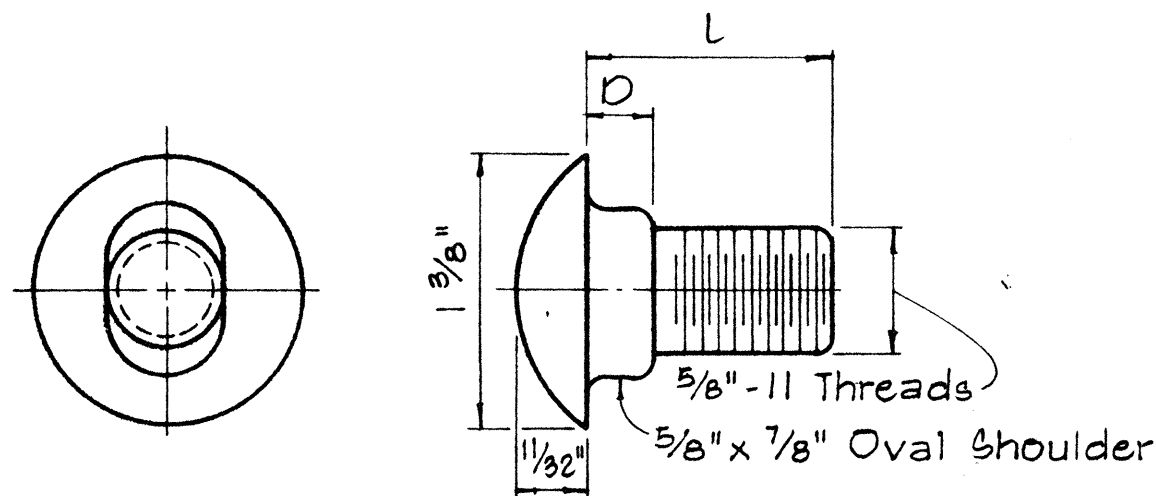

TYPE A BOLT

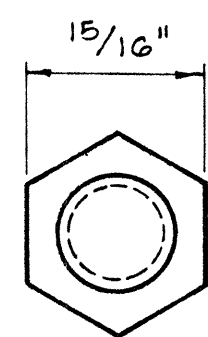

TYPE B BOLT

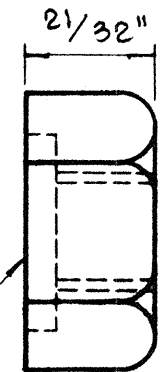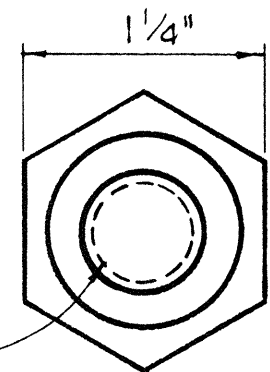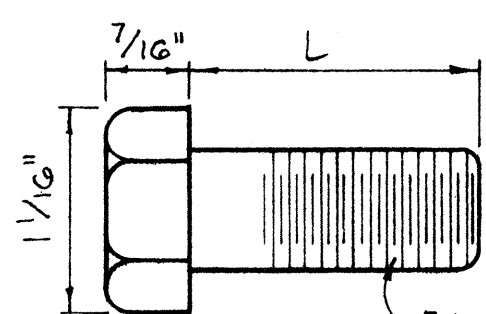


5/32" Deep x 1 5/16" Dia. C' Bore for Type A Bolt only.
Plain nut for Type B Bolt.

SPICE RAIL AND POST BOLTS


Scale: Full Size

HEXAGON NUT

Scale: Full Size

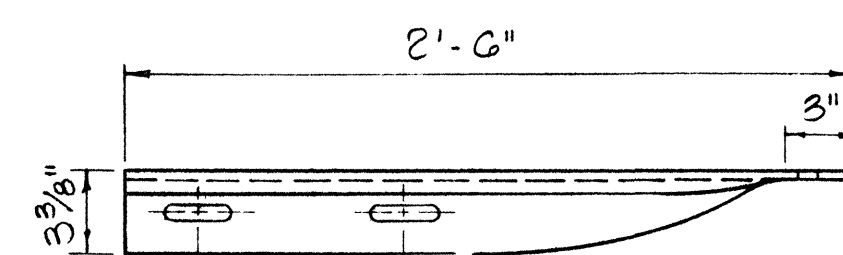



← Lap in direction of traffic

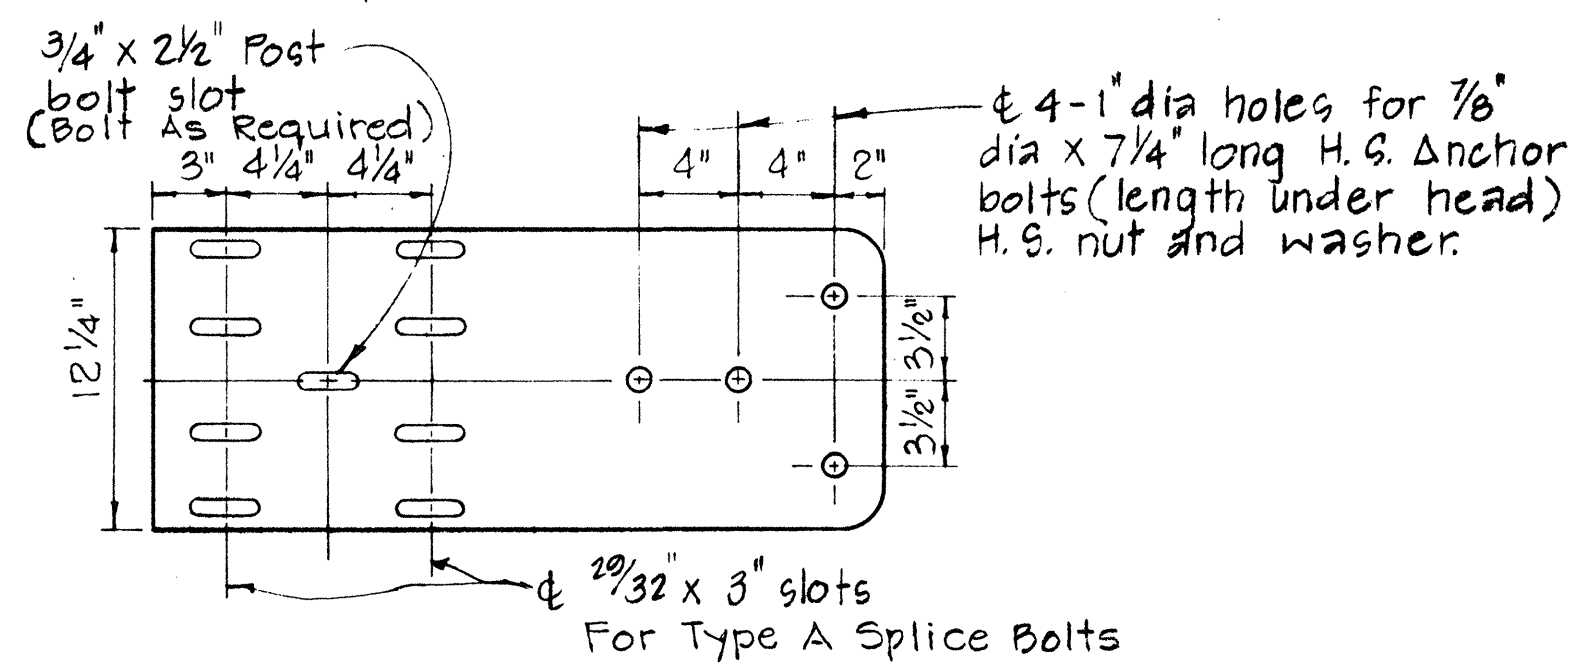


SPECIAL END SHOE

Scale: 1 1/2" = 1'-0"

← Lap in direction of traffic

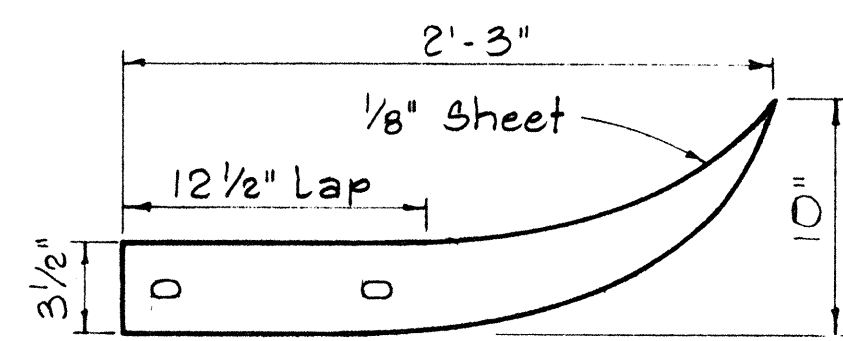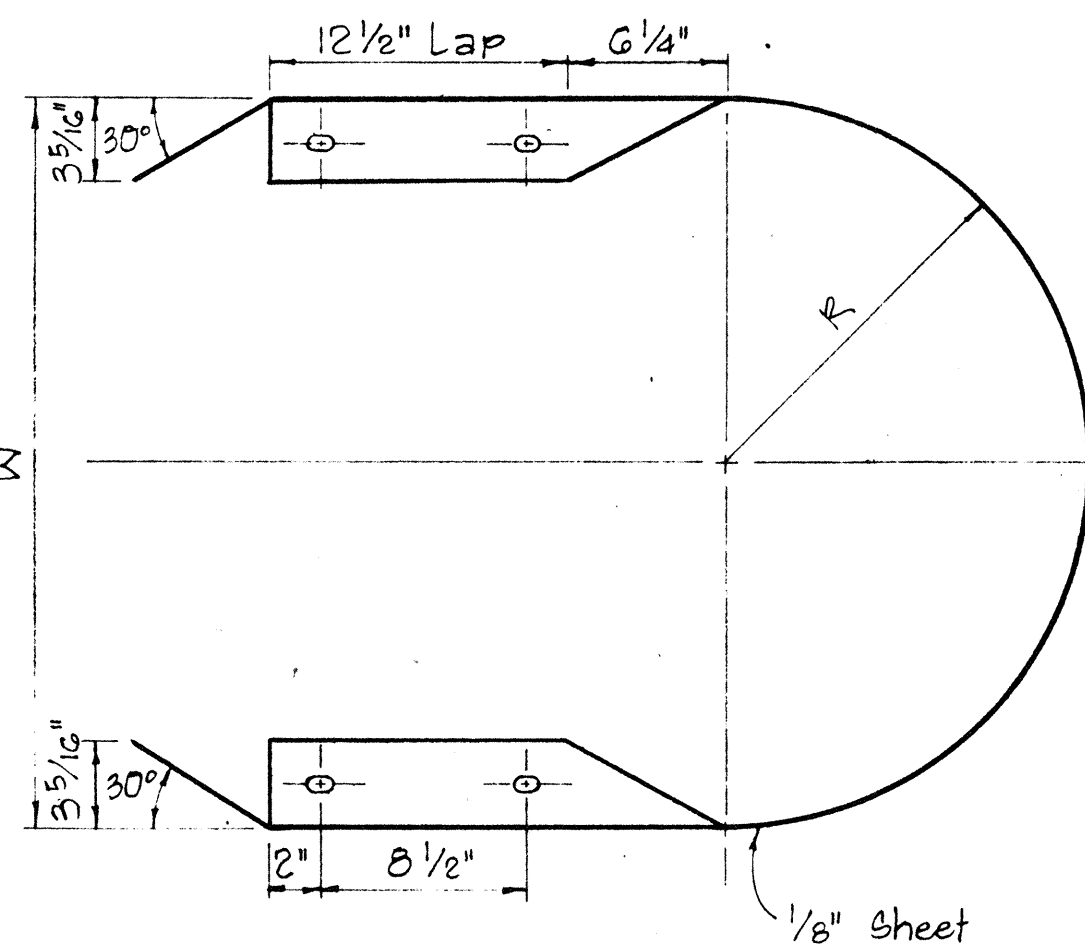


← Lap in direction of traffic

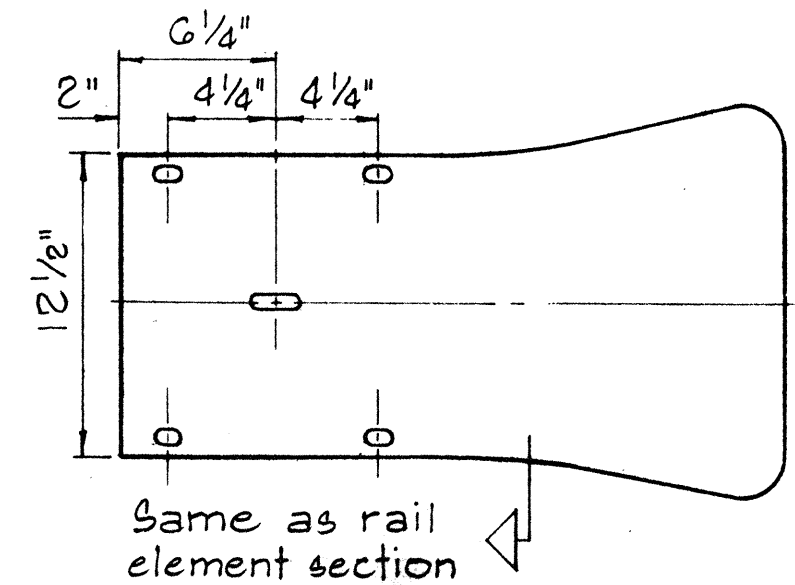


FLARED END

Scale: 1 1/2" = 1'-0"

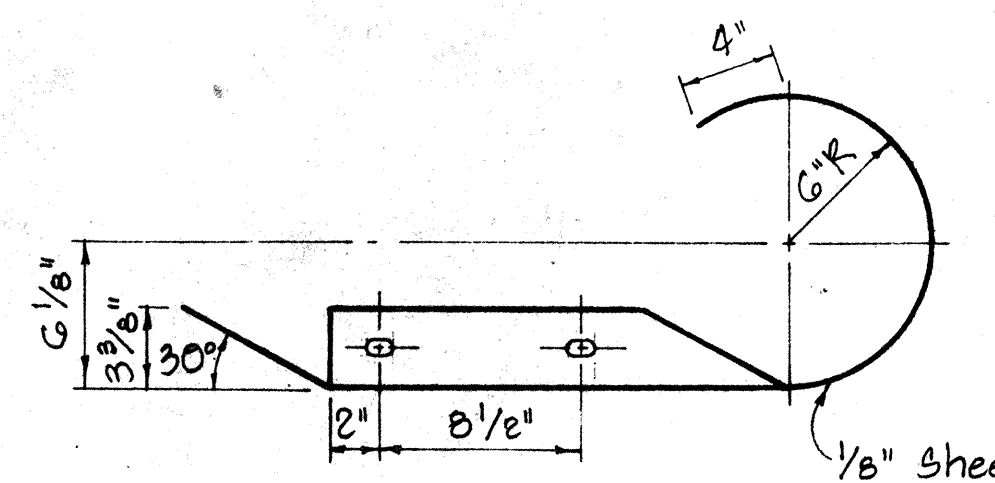

← Lap in direction of traffic

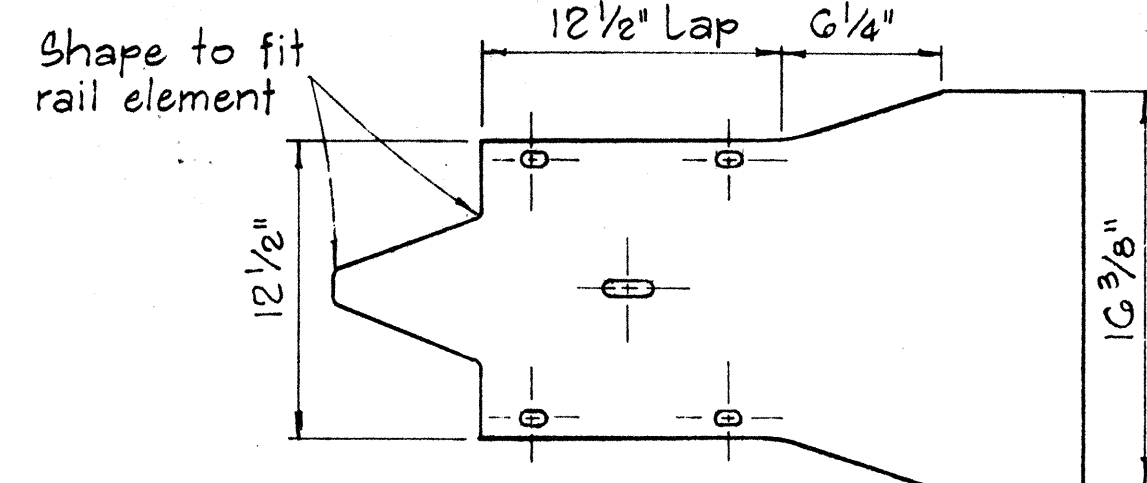

CURVED END

Scale: 1 1/2" = 1'-0"

APPROVAL RECOMMENDED:

TRAFFIC ENGINEER

APPROVED:

ASSISTANT CHIEF, ENGINEERING

12/29/69

DATE

12-30-69

DATE

STATE OF HAWAII
DEPARTMENT OF TRANSPORTATION
HIGHWAYS DIVISION


STANDARD DETAILS
METAL GUARD RAIL

Scale: As Noted

August, 1968


SHEET No. OF SHEETS DT 501

24

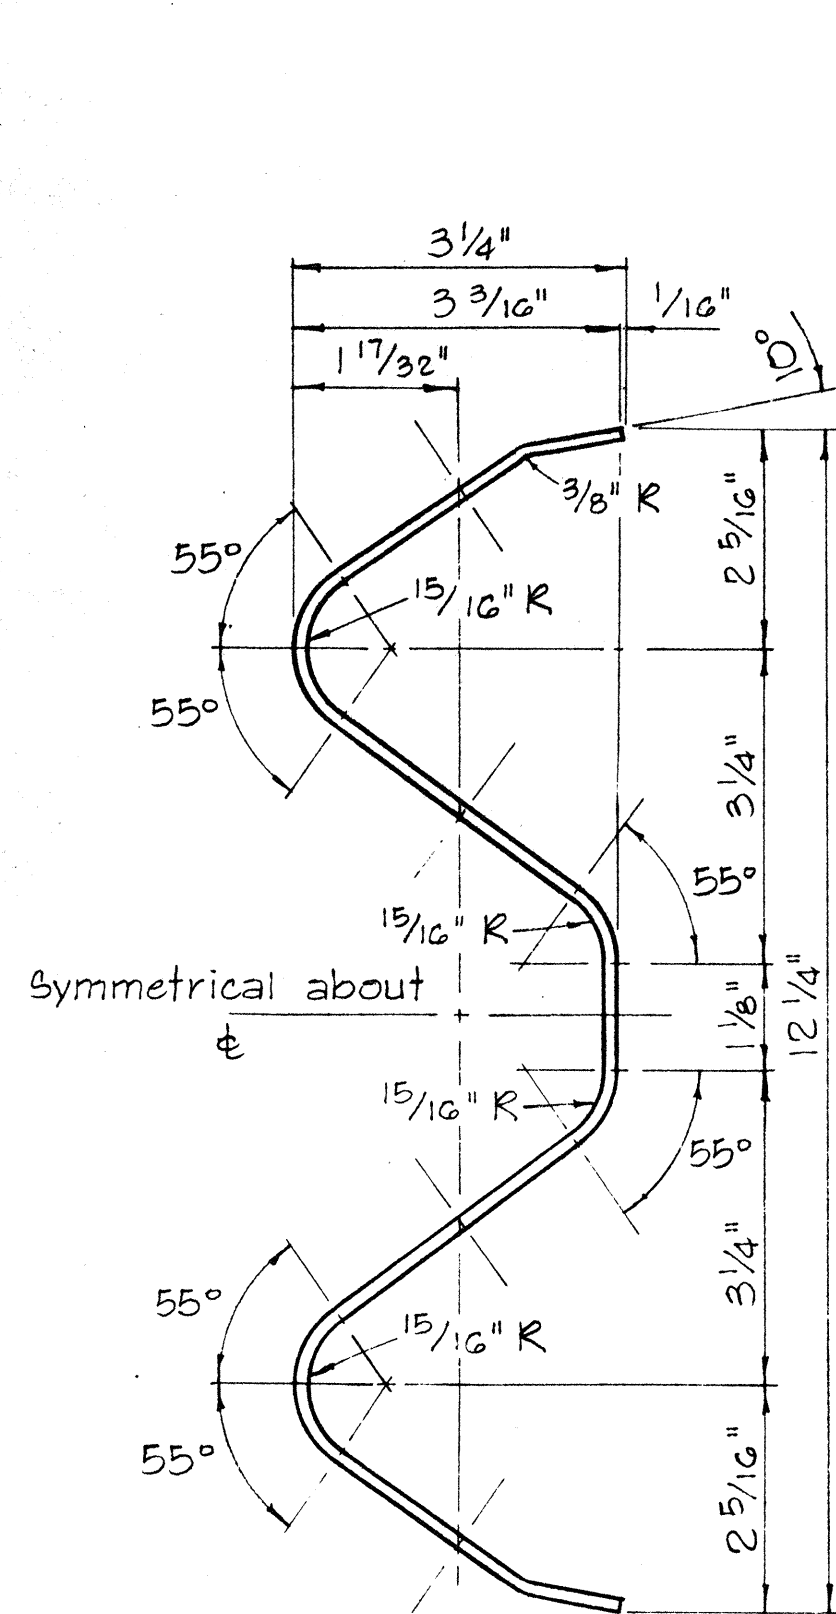


RAIL ELEMENT SECTION

Scale: 6" = 1'-0"

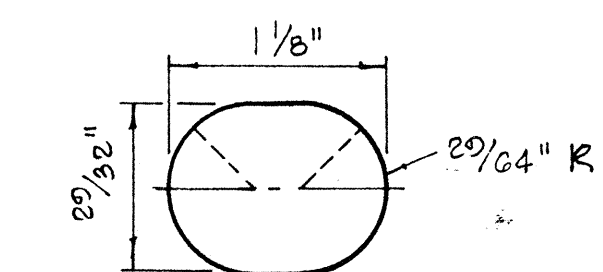


SPICE BOLT SLOT


Scale: Full Size

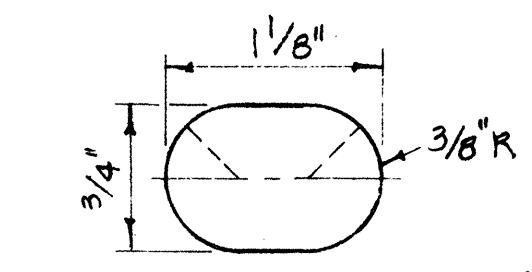


SPICE BOLT SLOT FOR ALL ENDS

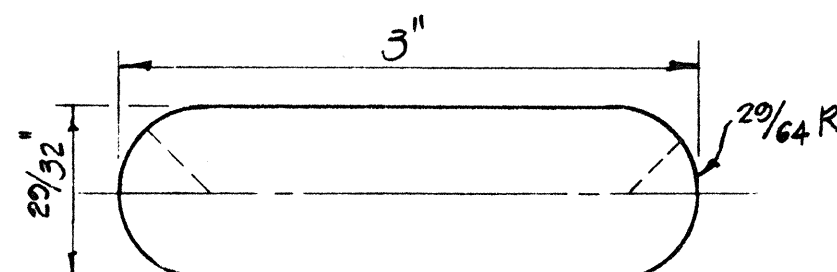

SPICE BOLT SLOT FOR SPECIAL END SHOE

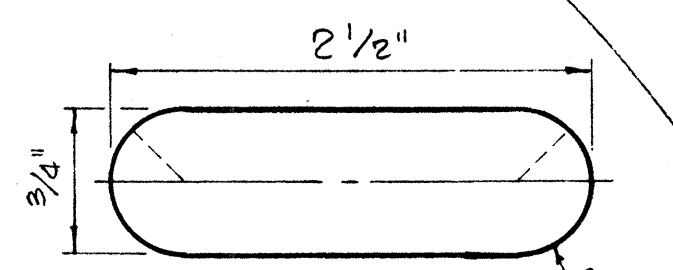


POST BOLT SLOT

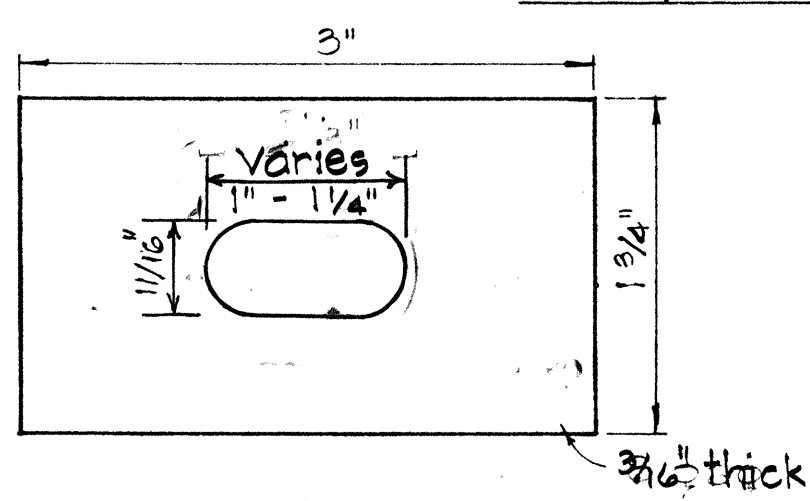

RAIL WASHER

NOTES:

- H.S. Bolts shall conform to the requirements of ASTM A 325.
- Special End Shoe shall be fabricated from 10 Gage steel conforming to the requirements of AASHTO 180.

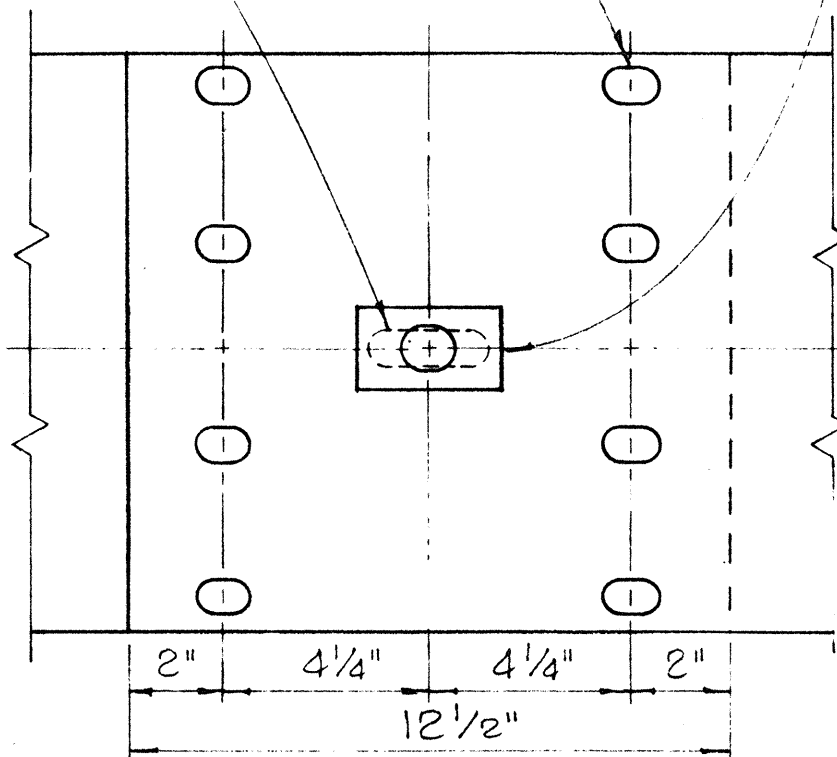


RAIL SPICE

Scale: 3" = 1'-0"

MEDIAN END DIMENSIONS			
TYPE OF POST AND BLOCK	W	R	
Double Metal Guard Rail on Concrete Post with Wood Blocks	29 3/4"	14 3/8"	
Double Metal Guard Rail on Concrete Post with Metal Blocks (BJG)	26 1/2"	13 1/4"	
Double Metal Guard Rail on Metal Post with Metal Blocks (BJG)	24 3/8"	12 3/16"	

MEDIAN END

Scale: 1 1/2" = 1'-0"

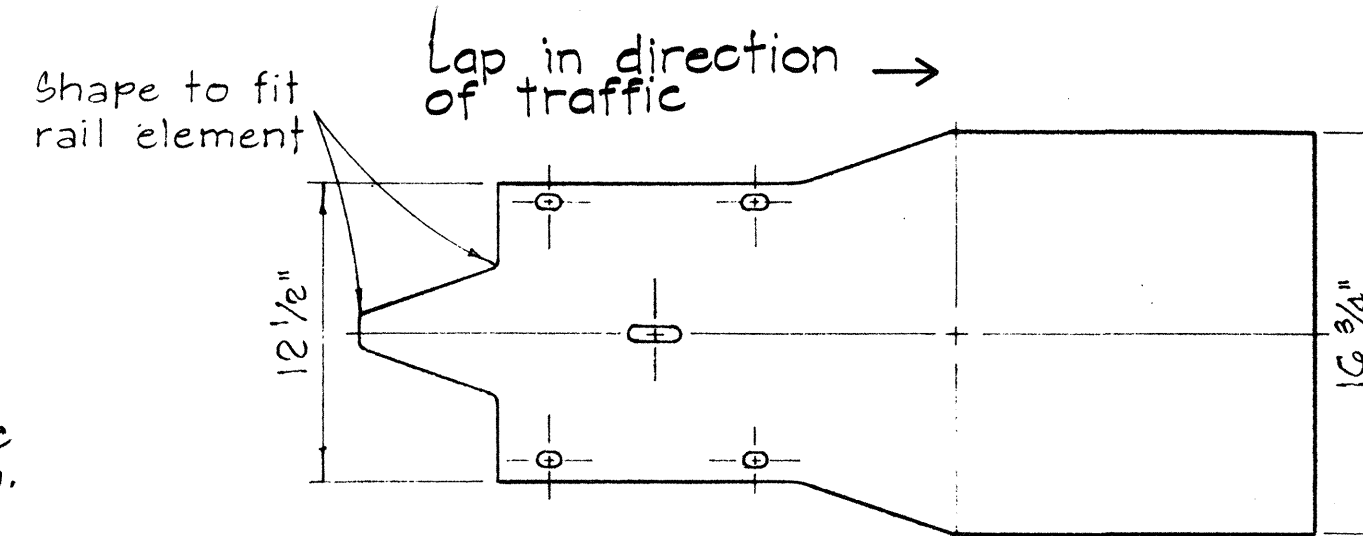





NO	REVISION	APPROVED BY	DATE
1	Revised Hole Size for Rectangular Rail Washer	H.T.	8/10/77

DATE	
DESIGNED BY	
CHECKED BY	
NOTED BY	
ORIGINAL PLAN	
NOTE BOOK	

FED. ROAD DIST. NO.	STATE	PROJ. NO.	FISCAL YEAR	SHEET NO.	TOTAL SHEETS
HAWAII	HAW.	10J-02-75 U II	1982	25	36

NOTE:

1. Metal guard rail connection to structures requires. End Post Connection. See structure Plans.
2. For detail of Breakaway Cable Terminal (BCT) See Sheet No. [DT 519]

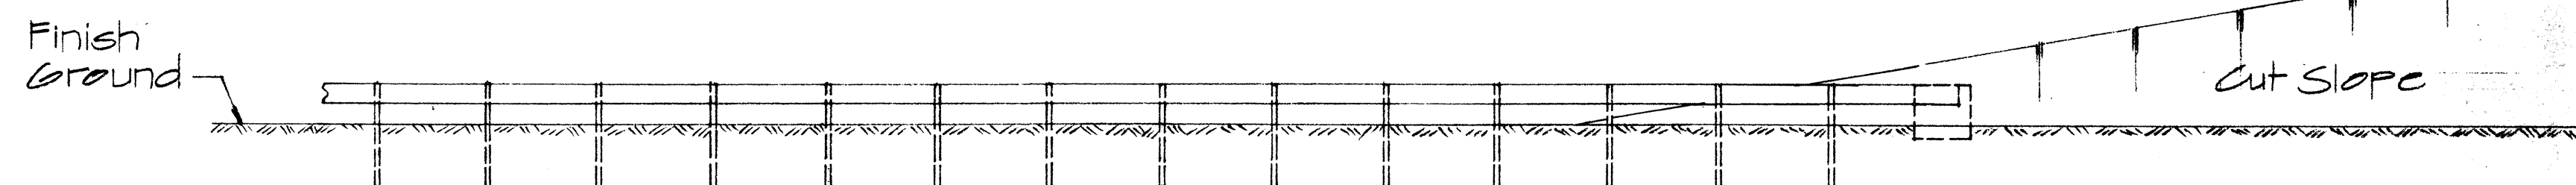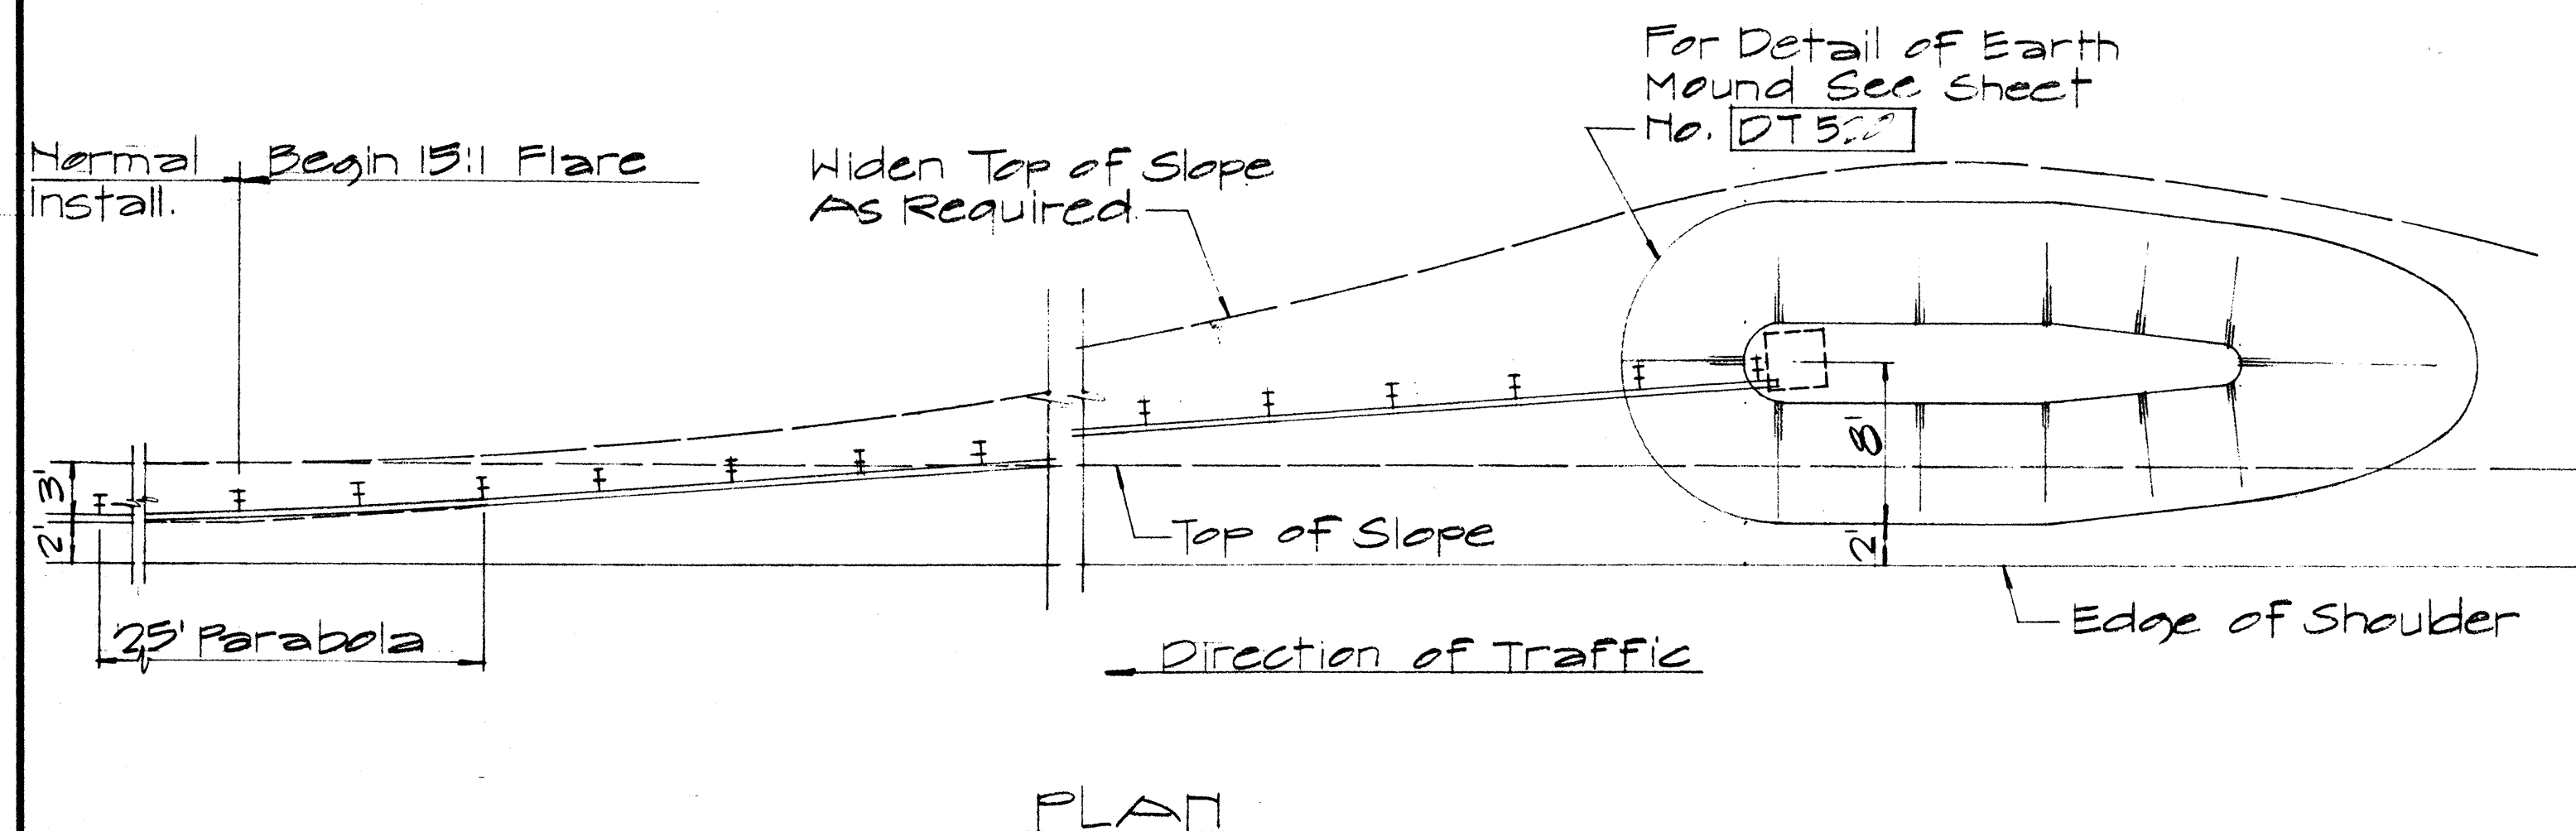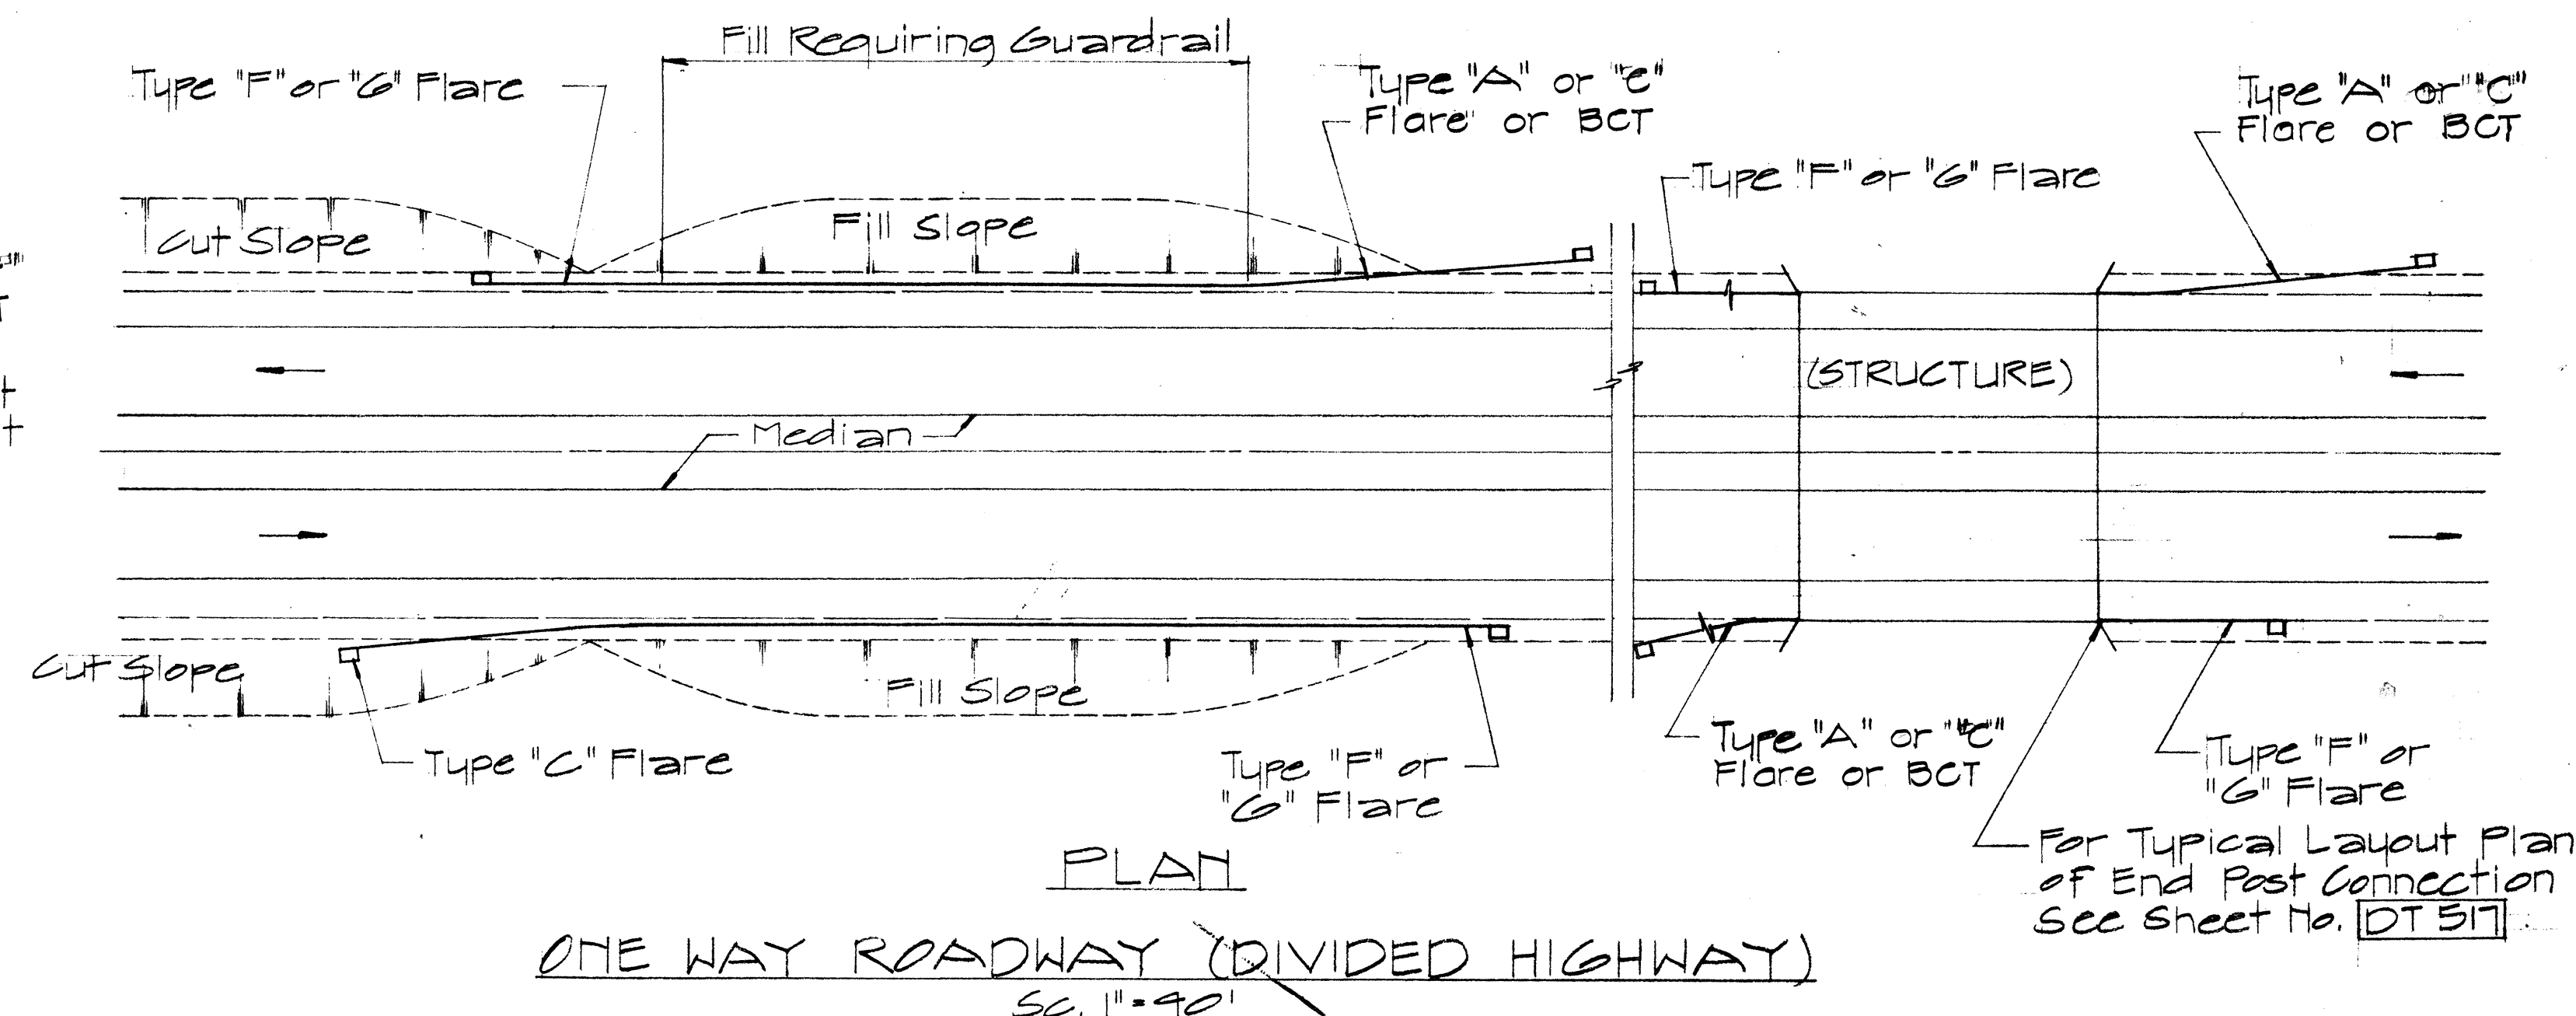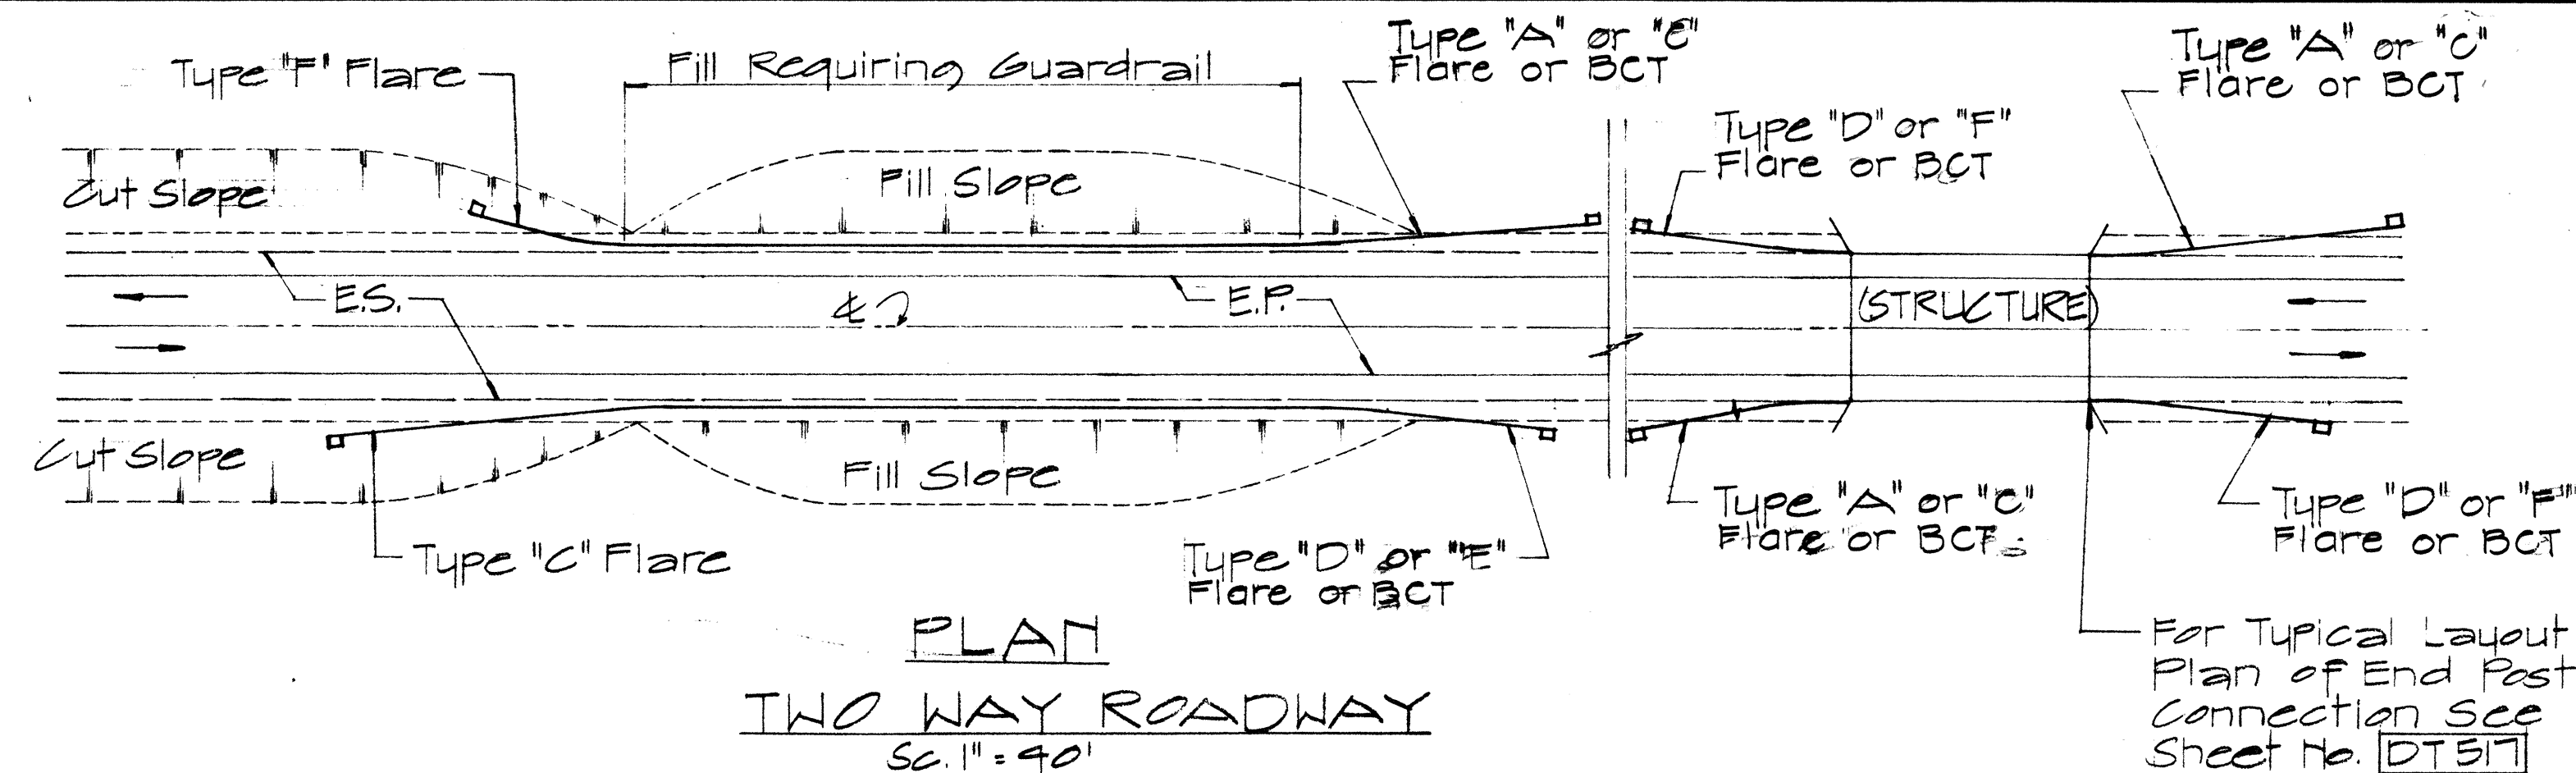

APPROVAL RECOMMENDED:
Traffic Engineer
DATE 12/23/62

APPROVED:
Assistant Chief, Engineering
DATE 12-30-64

NO.	REVISION	APPROVED BY	DATE
1	Delete Type "B" Flare and Type "E" Flare	H.T.	6/15/68







STATE OF HAWAII
DEPARTMENT OF TRANSPORTATION
HIGHWAYS DIVISION

STANDARD DETAILS
OF APPROACH END
FLARE - ONE & TWO
WAY ROADWAY


SC. As Noted April 1960

SHEET No. OF SHEETS [DT 516]

FED. ROAD DIST. NO.	STATE	PROJ. NO.	FISCAL YEAR	SHEET NO.	TOTAL SHEETS
HAWAII	HAW.	10J-02-75 U.I.	1982	26	36

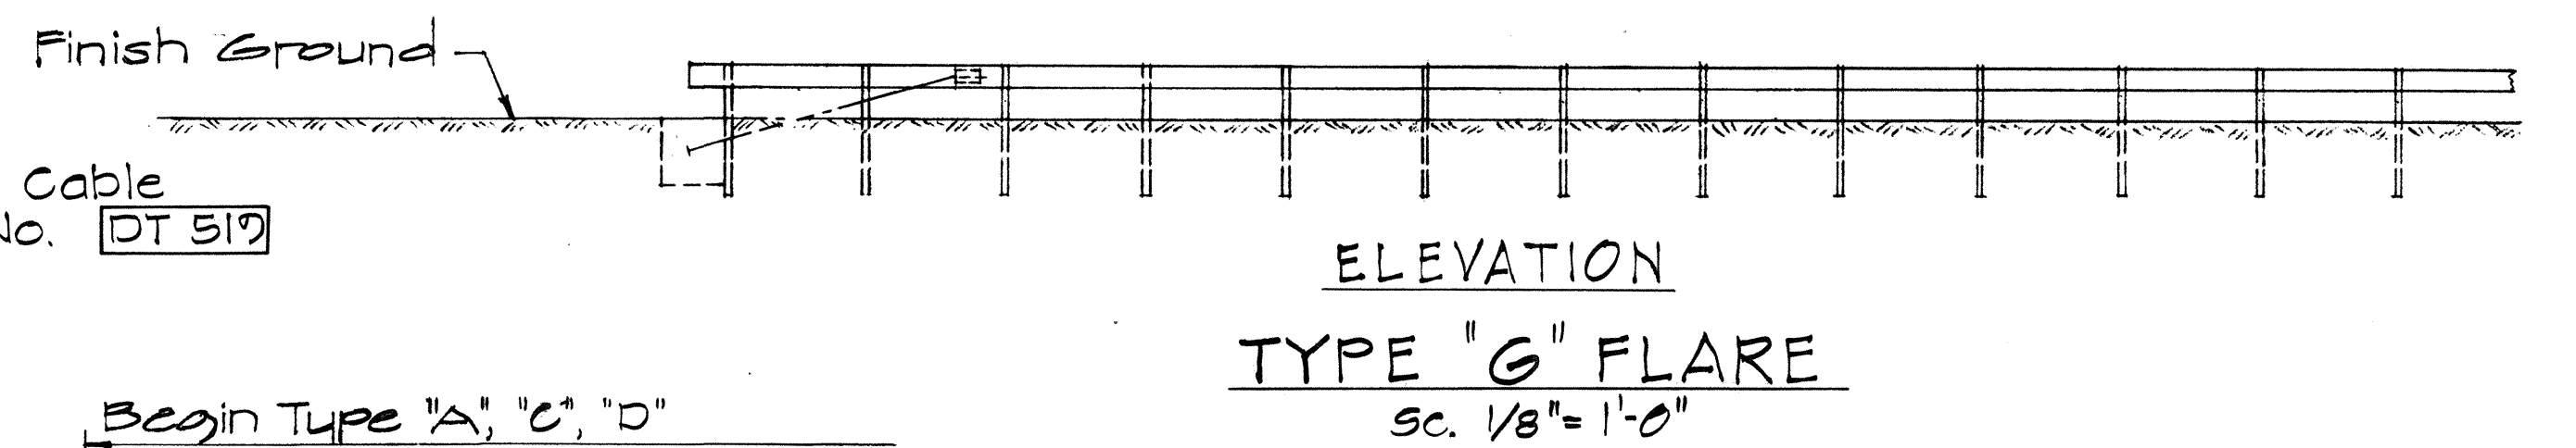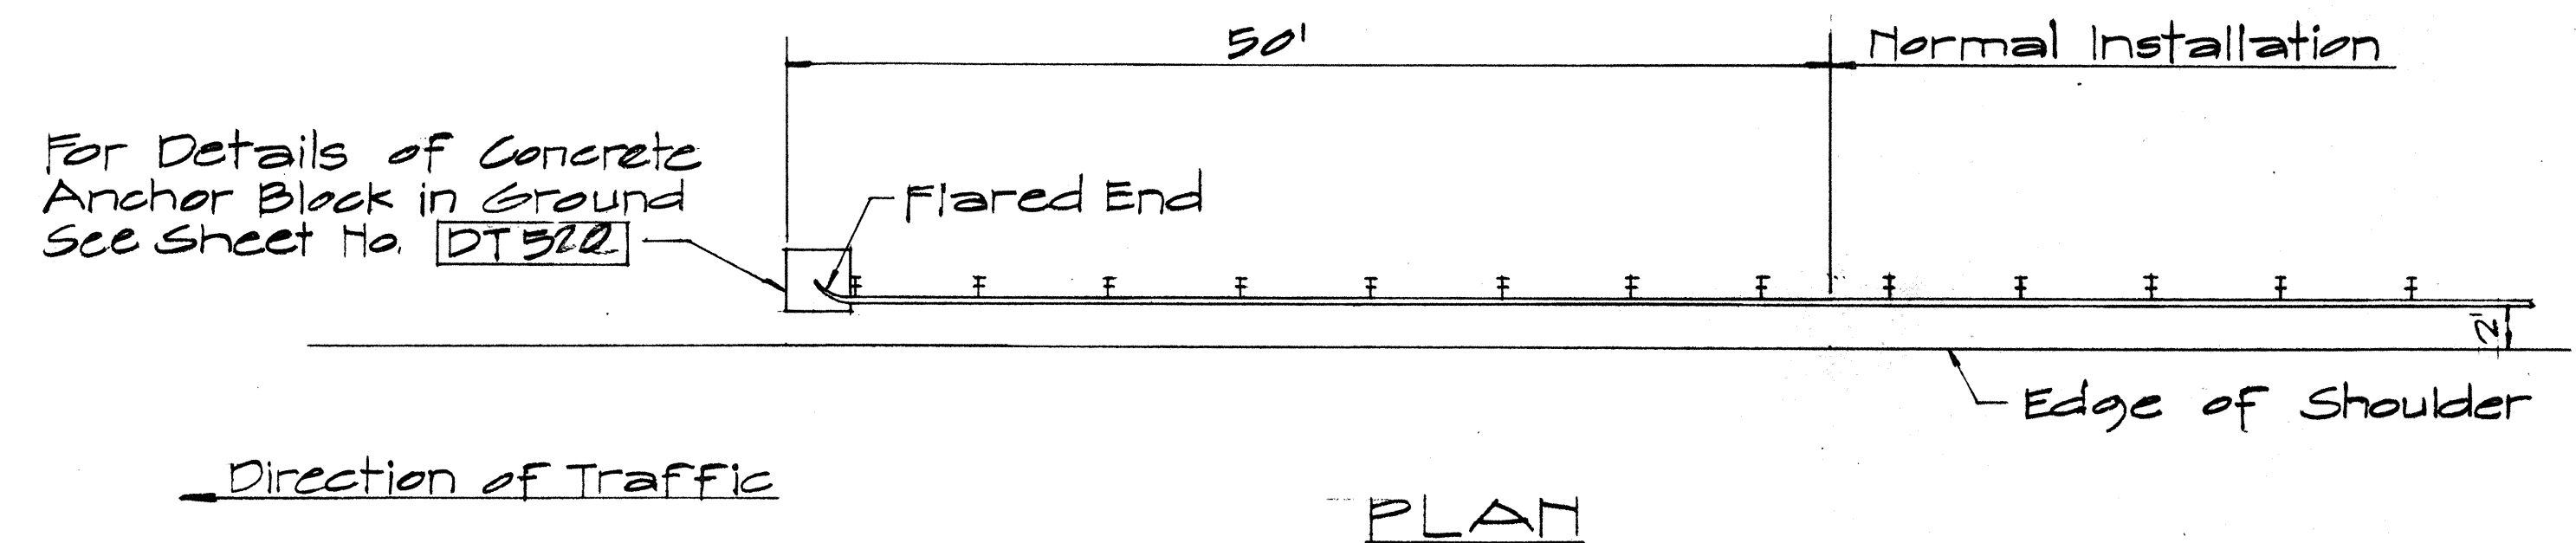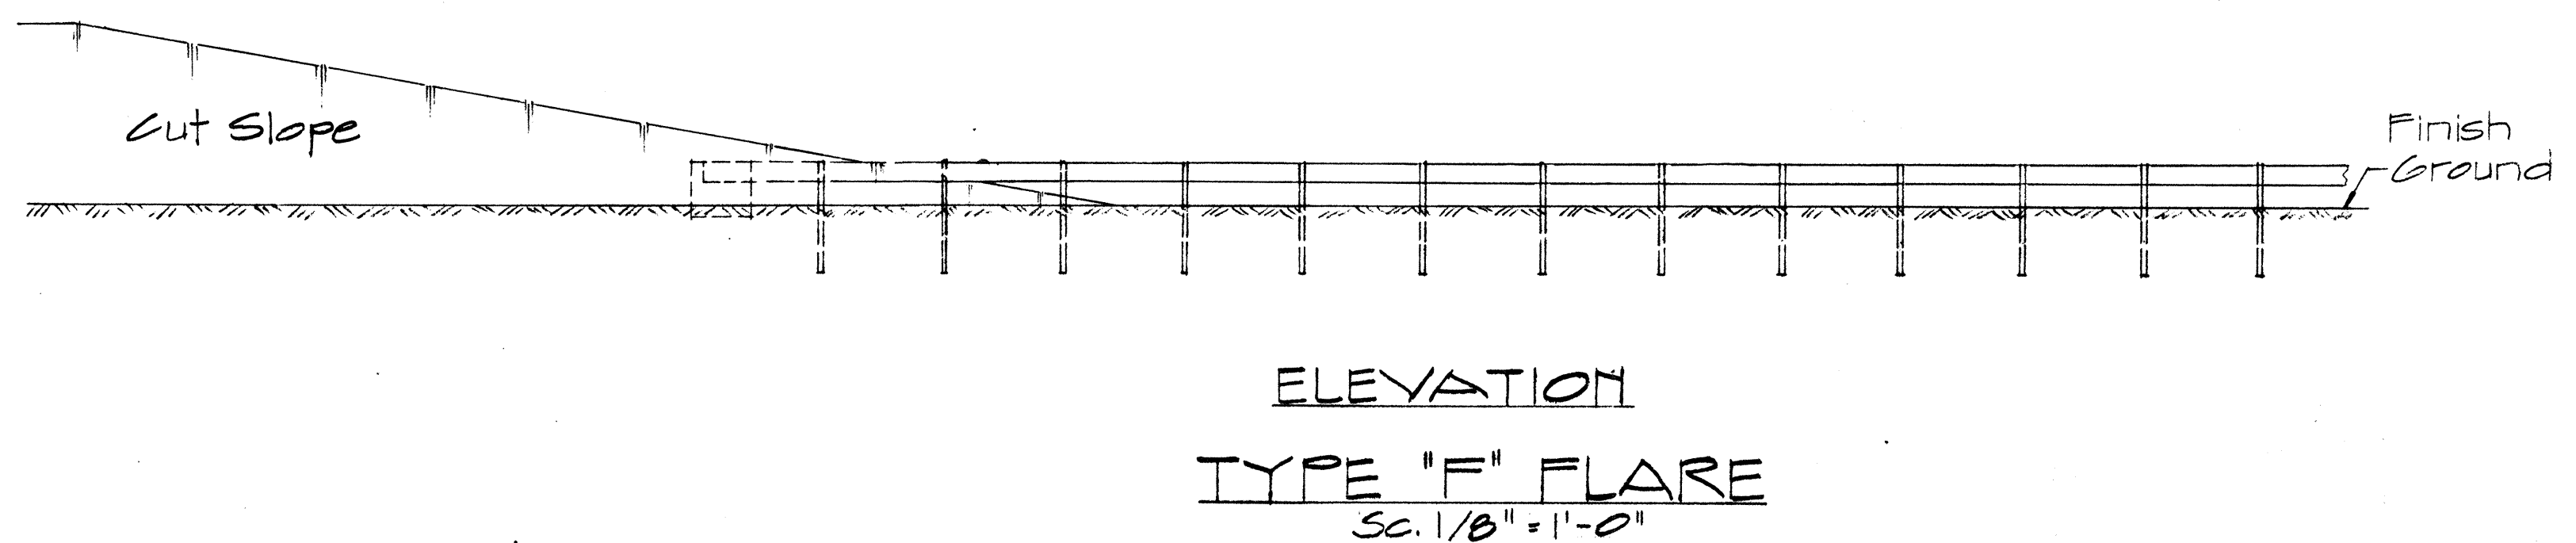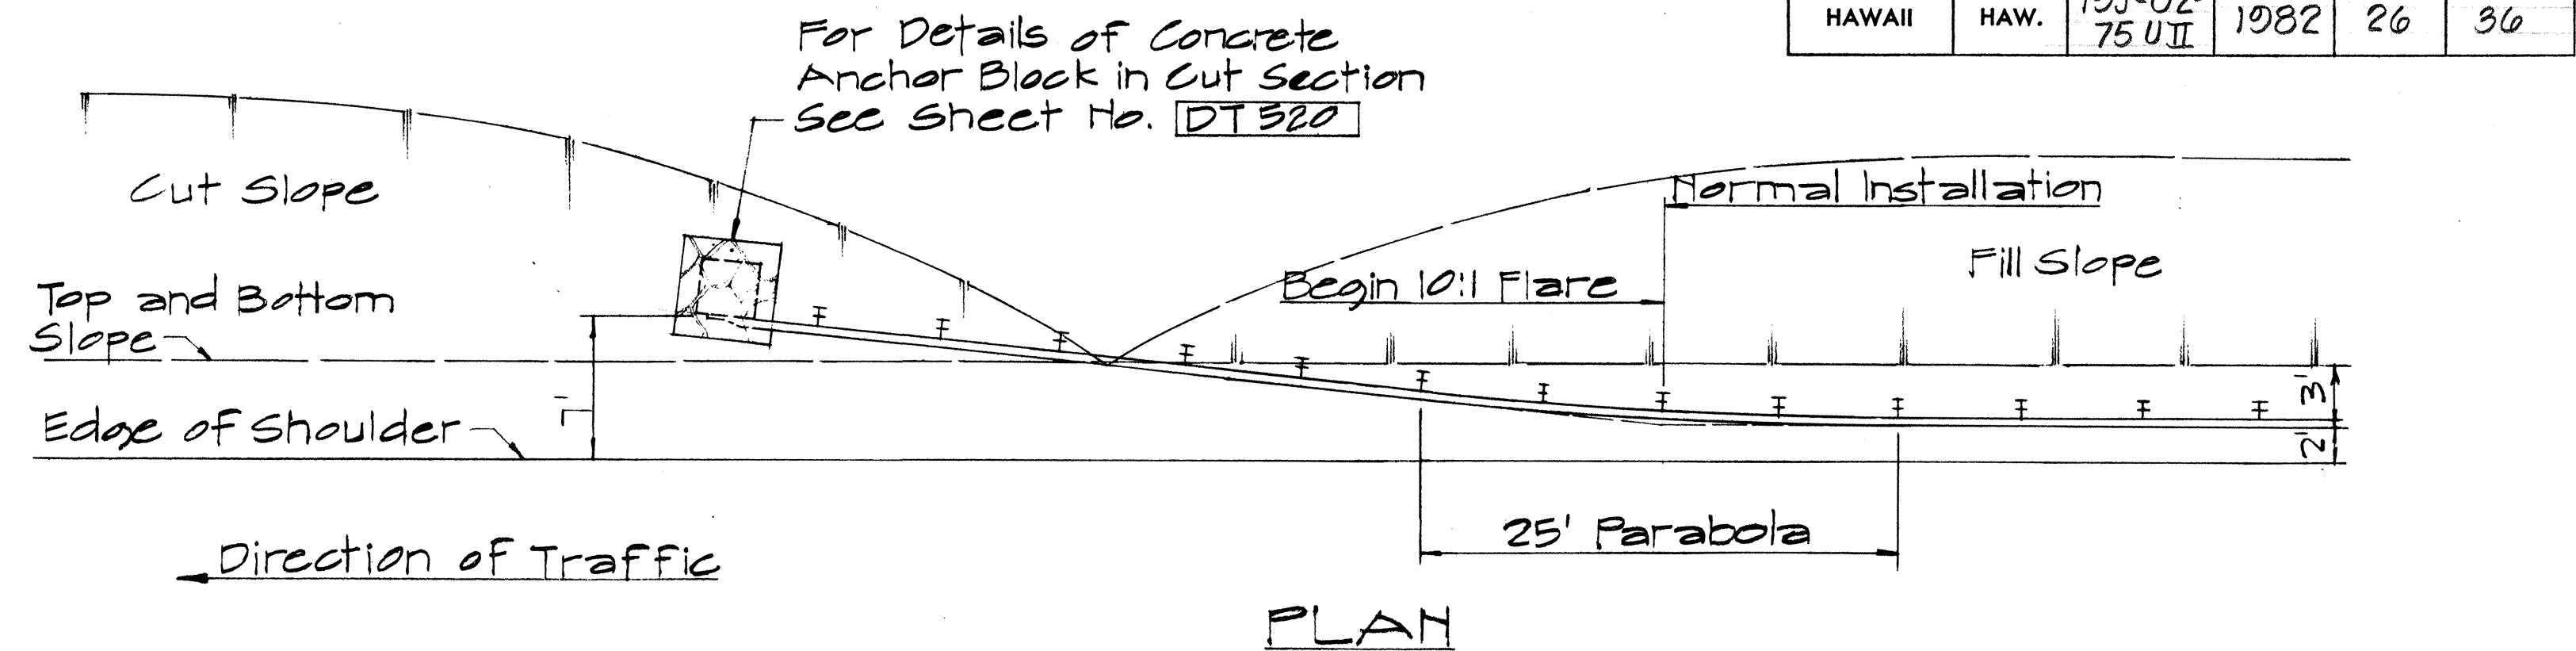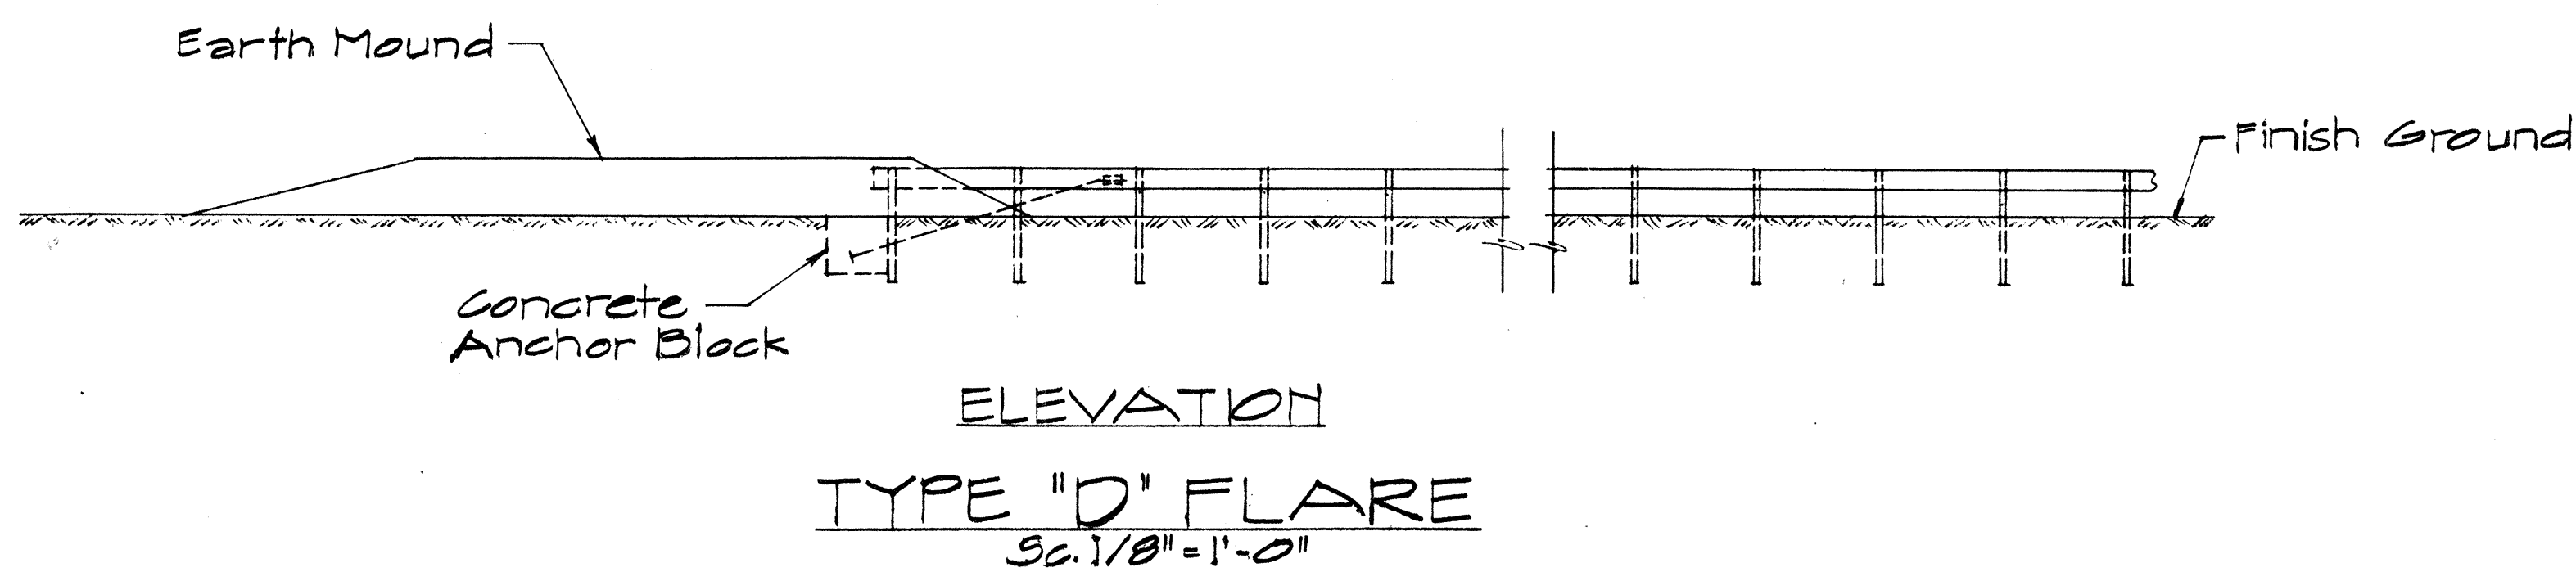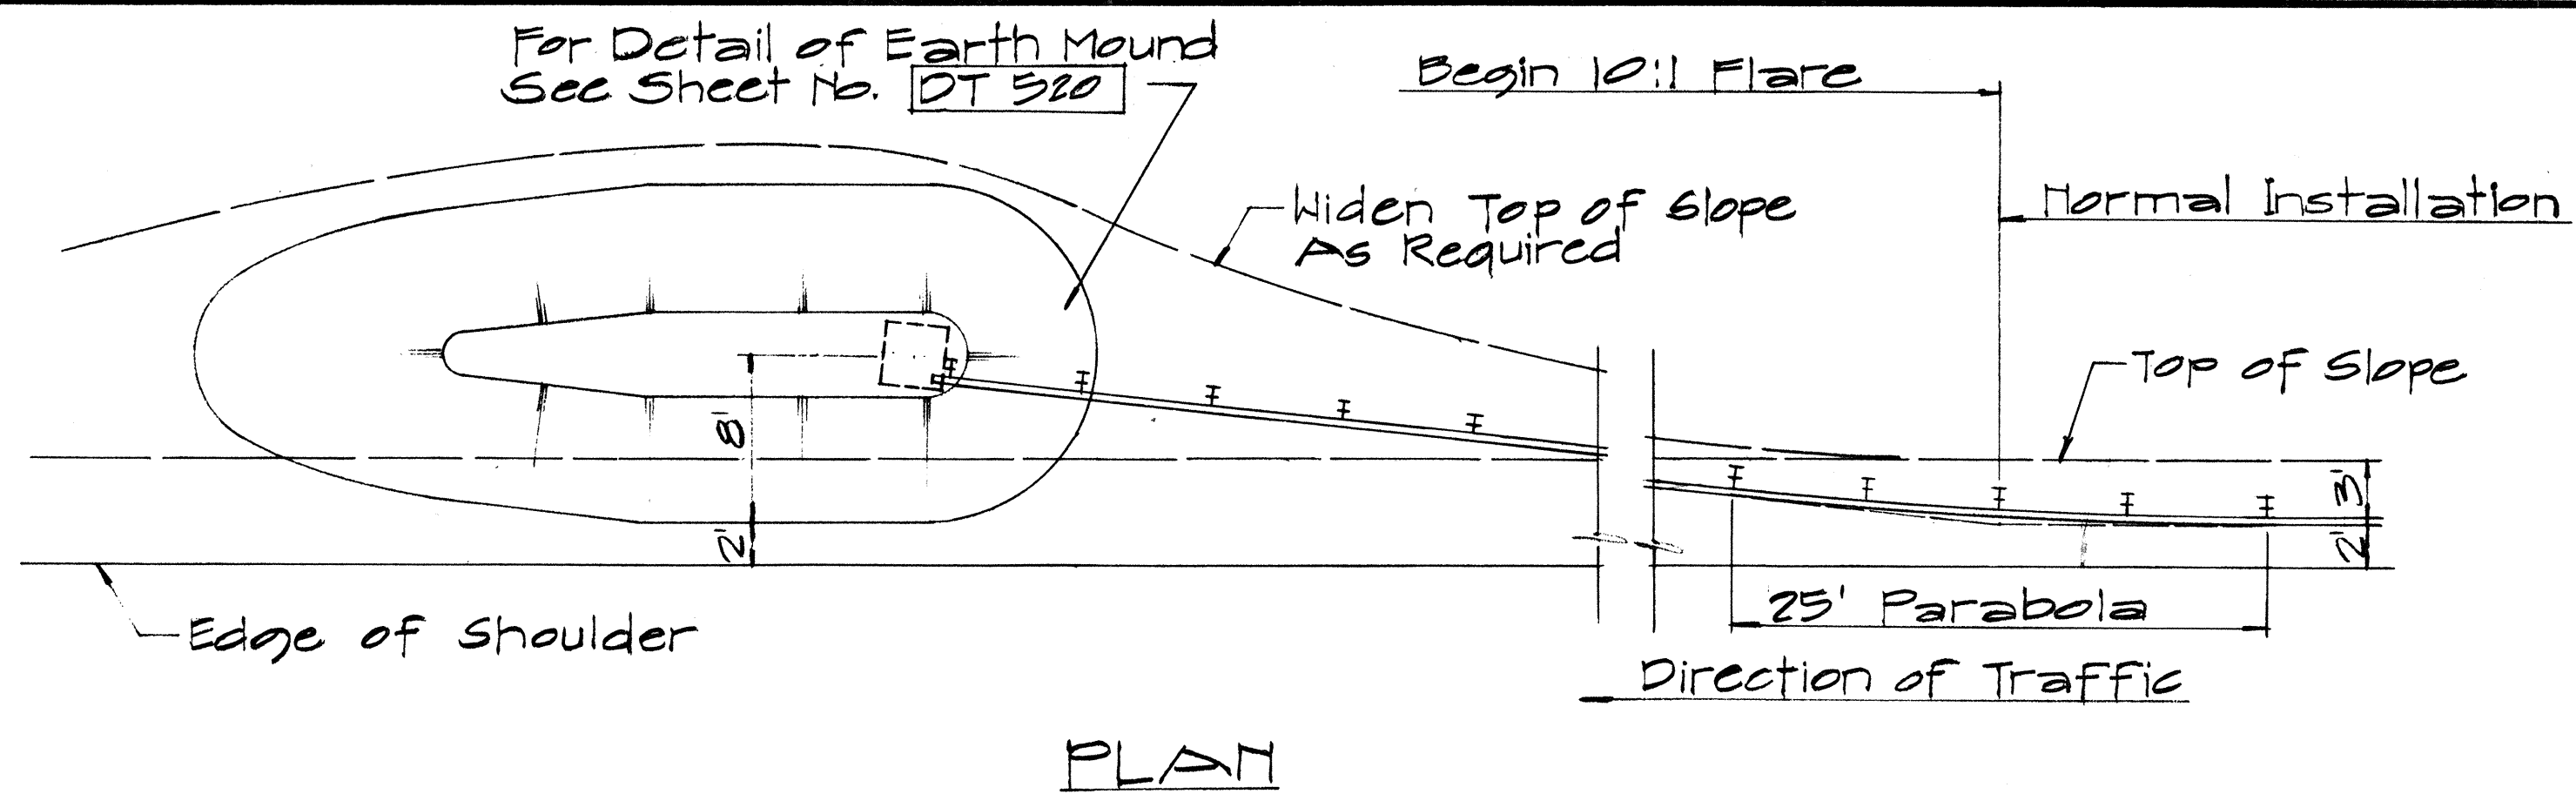

NOTE:
For detail of Breakaway Cable Terminal (BCT) See Sheet No. DT 510

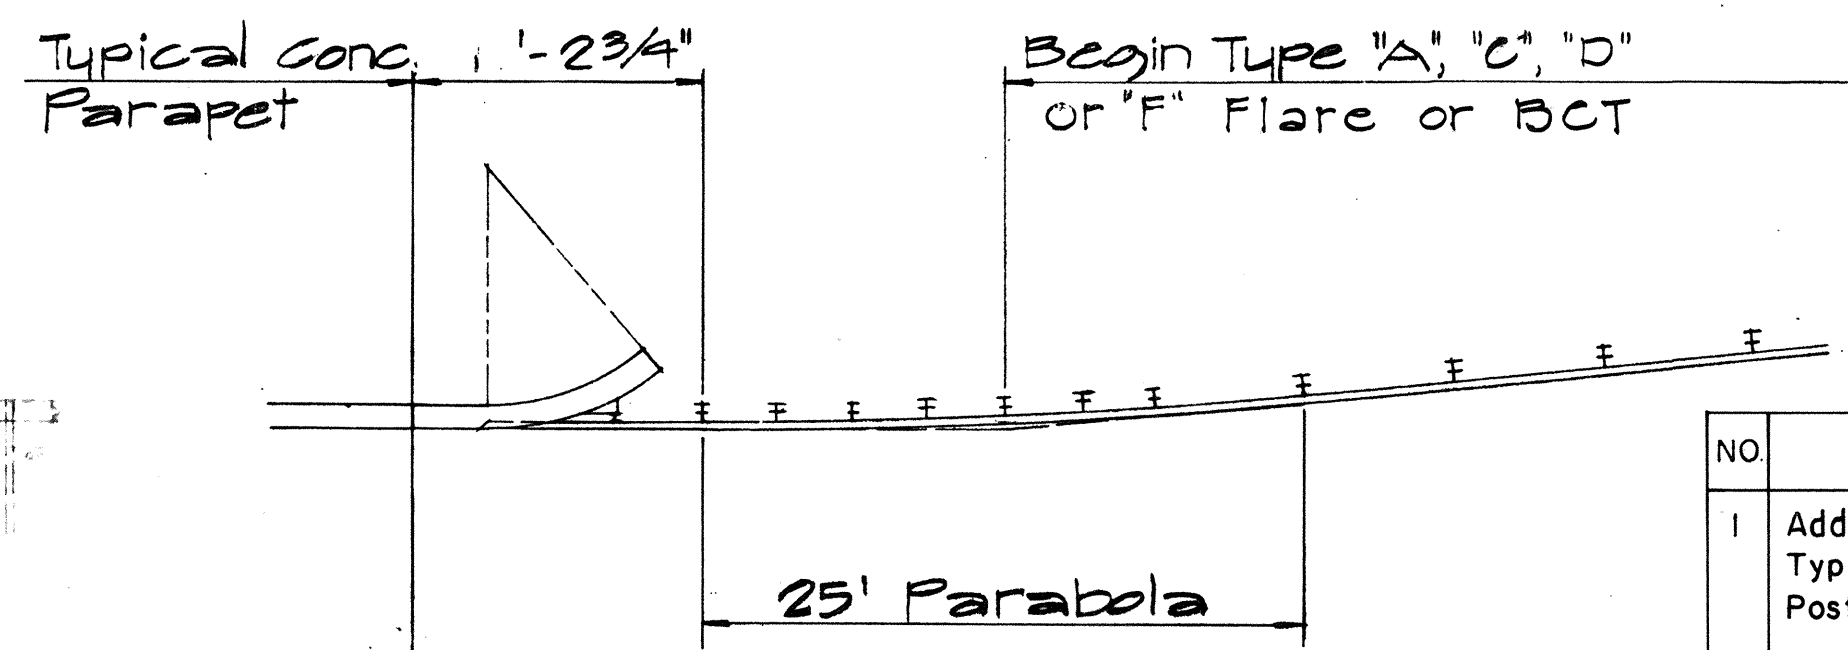

TYPICAL LAYOUT PLAN OF END POST CONNECTION

Sc. 1/8" = 1'-0"

NO.	REVISION	APPROVED BY	DATE
1	Additional Posts Added to Typical Layout Plan Of End Post Connection	H.T.	4-12-72
2	Delete Type "B" Flare and Type "E" Flare	H.T.	6-15-78

APPROVAL RECOMMENDED:
Eishi Tanaka
TRAFFIC ENGINEER
DATE 12/29/69

APPROVED:
W. S. Kal
ASSISTANT CHIEF, ENGINEERING
DATE 12-30-69

STATE OF HAWAII
DEPARTMENT OF TRANSPORTATION
HIGHWAYS DIVISION

STANDARD DETAILS
TRAILING END
FLARE - ONE & TWO
WAY ROADWAY


Scale: As Noted April 1969

SHEET No. OF SHEETS DT 517

FED. ROAD DIST. NO.	STATE	PROJ. NO.	FISCAL YEAR	SHEET NO.	TOTAL SHEETS
HAWAII	HAW.	19J-02-75-01	1982	27	36

NOTES:

- Anchor Plate and Anchor Cable Assembly (Standard Swaged Fitting and Stud). See Standard Detail Sheet No. DT 520.
- Other Anchor Cable Assemblies may be used. Minimum breaking strength of assembly should be 40,000 lbs.
- Second Terminal Post does not require holes to accomodate Anchor Cable.
- Slip Base Load shall be controlled with a Calibrated Torque Wrench - Torque 155 - 170 ft. lbs.
- Concrete shall be Class A.
- B.C.T. Hardware has been supersceded by "A Guide Standardized Highway Barrier Rail Hardware," A report prepared and approved by the AASHTO-AGC-ARTBA joint cooperation committee. All hardware shall conform to above mentioned publication and as revised from time to time.

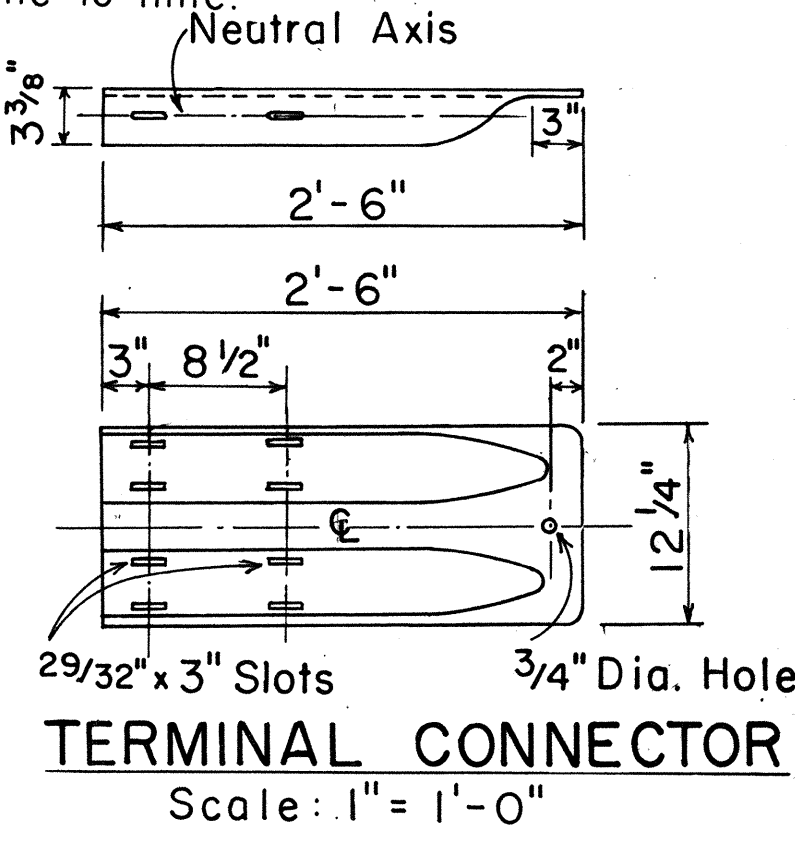

APPROVAL RECOMMENDED:

Eishi Tanaka 6/14/78
TRAFFIC ENGINEER DATE


APPROVED:

Harbor Zaleisho 6/15/78
ASSISTANT CHIEF, ENGINEERING DATE


STATE OF HAWAII
DEPARTMENT OF TRANSPORTATION
HIGHWAYS DIVISION

STANDARD DETAIL
BREAKAWAY CABLE TERMINAL (BCT)


Scale: As Shown Date: June 1978
SHEET No. 27 OF SHEETS DT 519

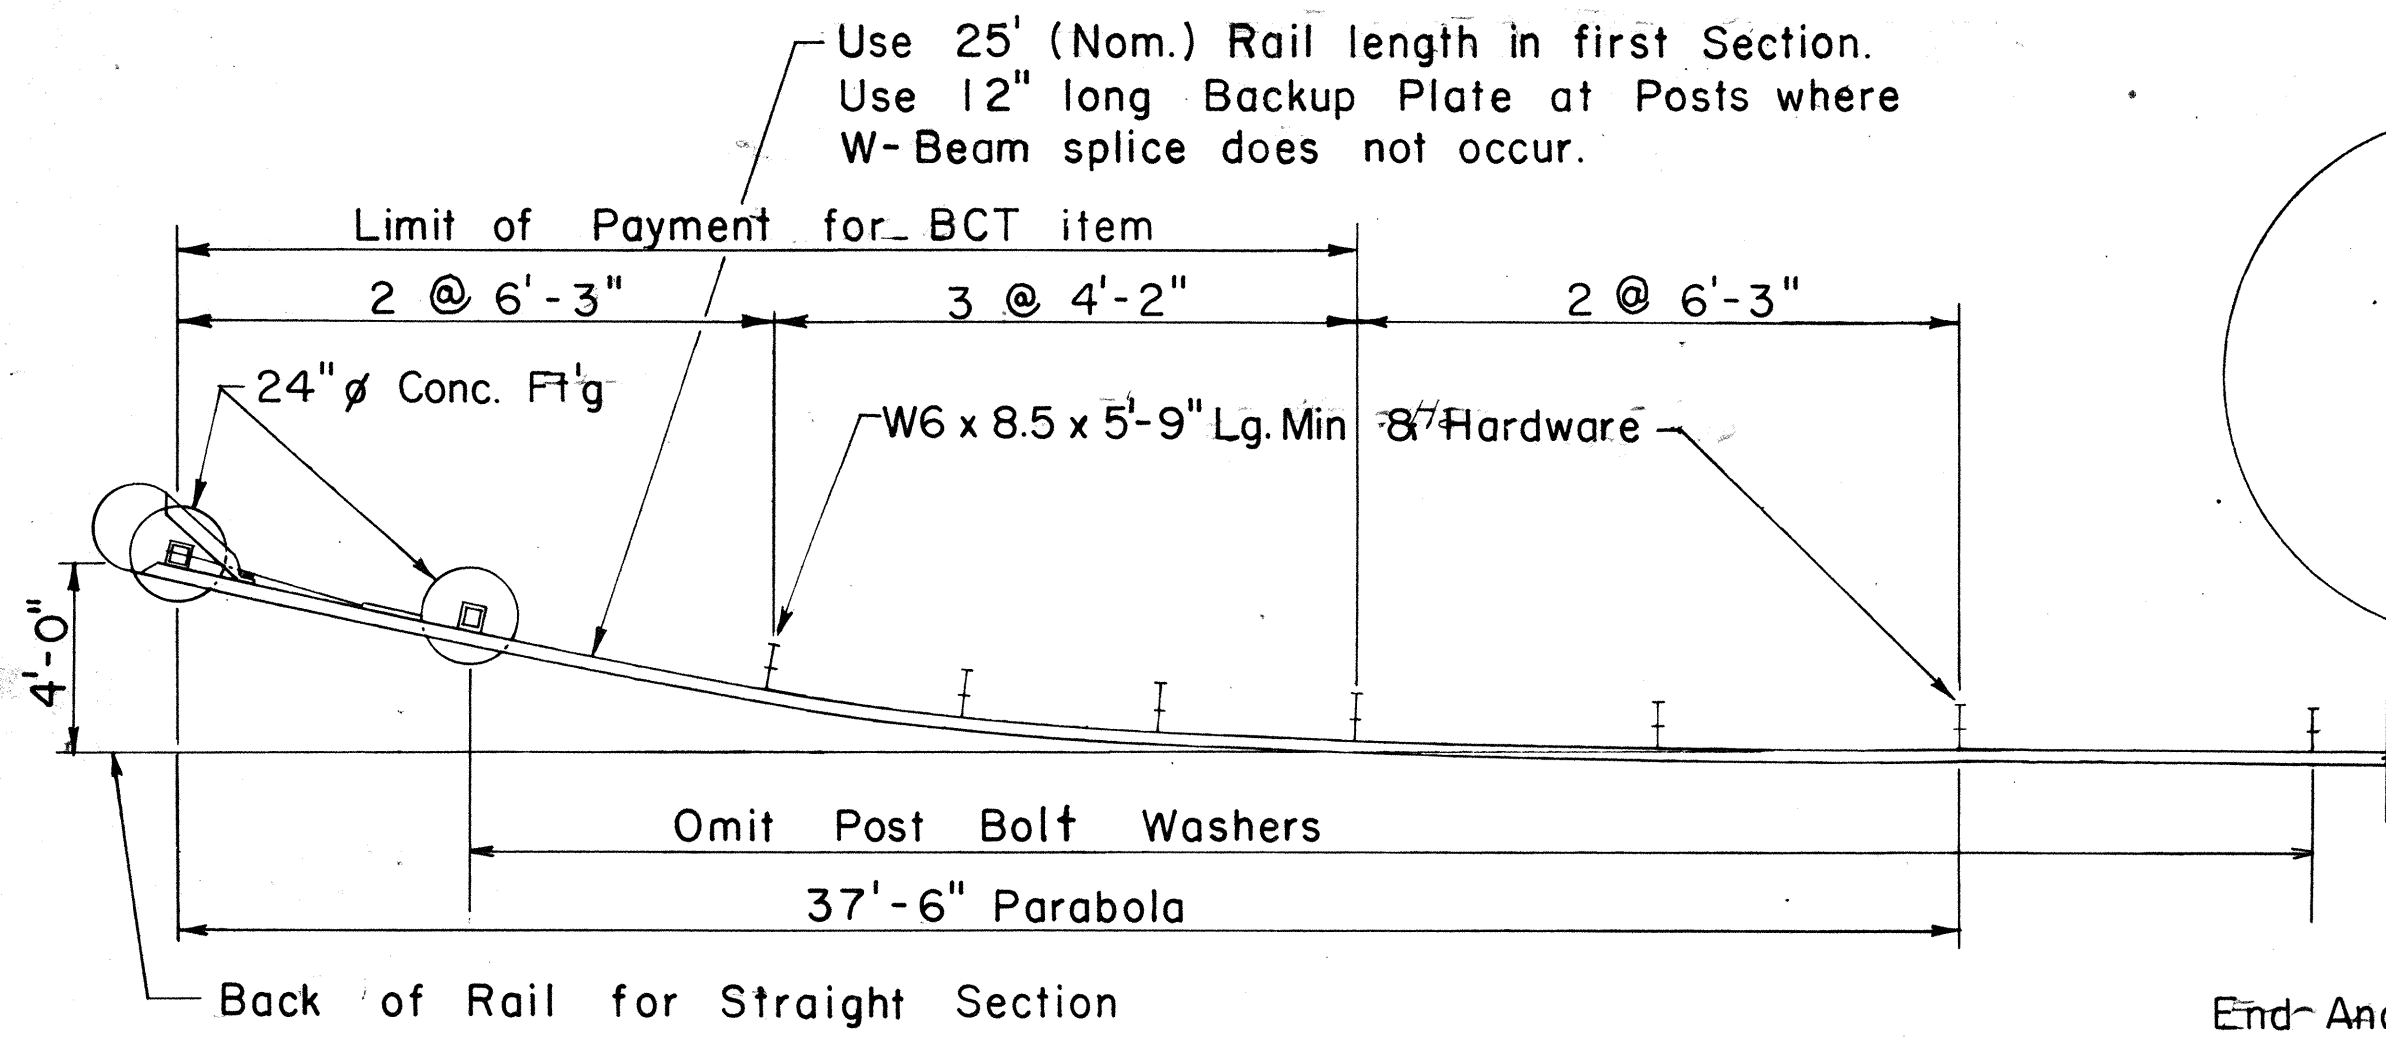


PLAN
Scale: 1/4" = 1'-0"

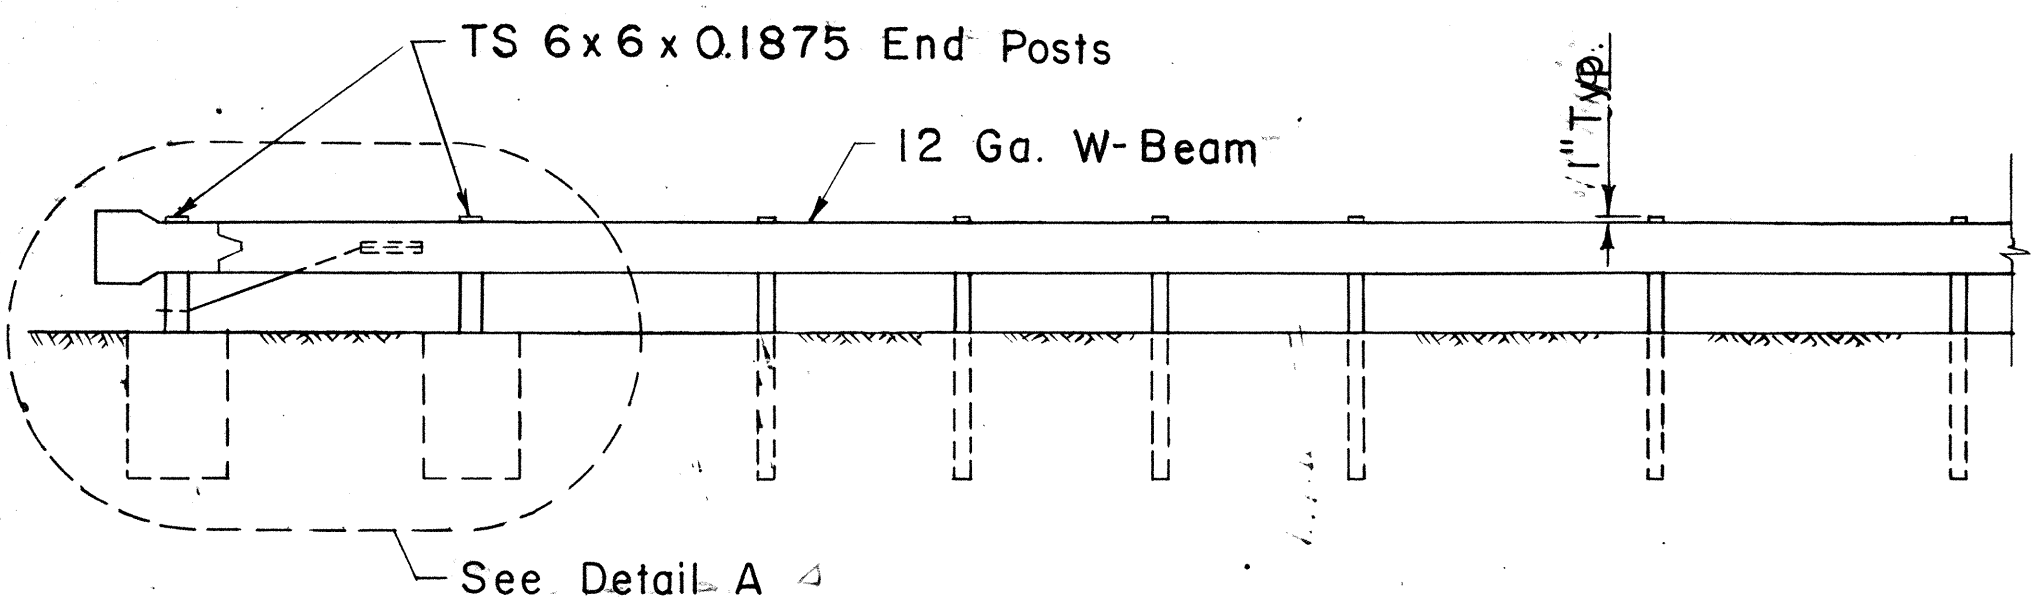


ELEVATION
Scale: 1/4" = 1'-0"

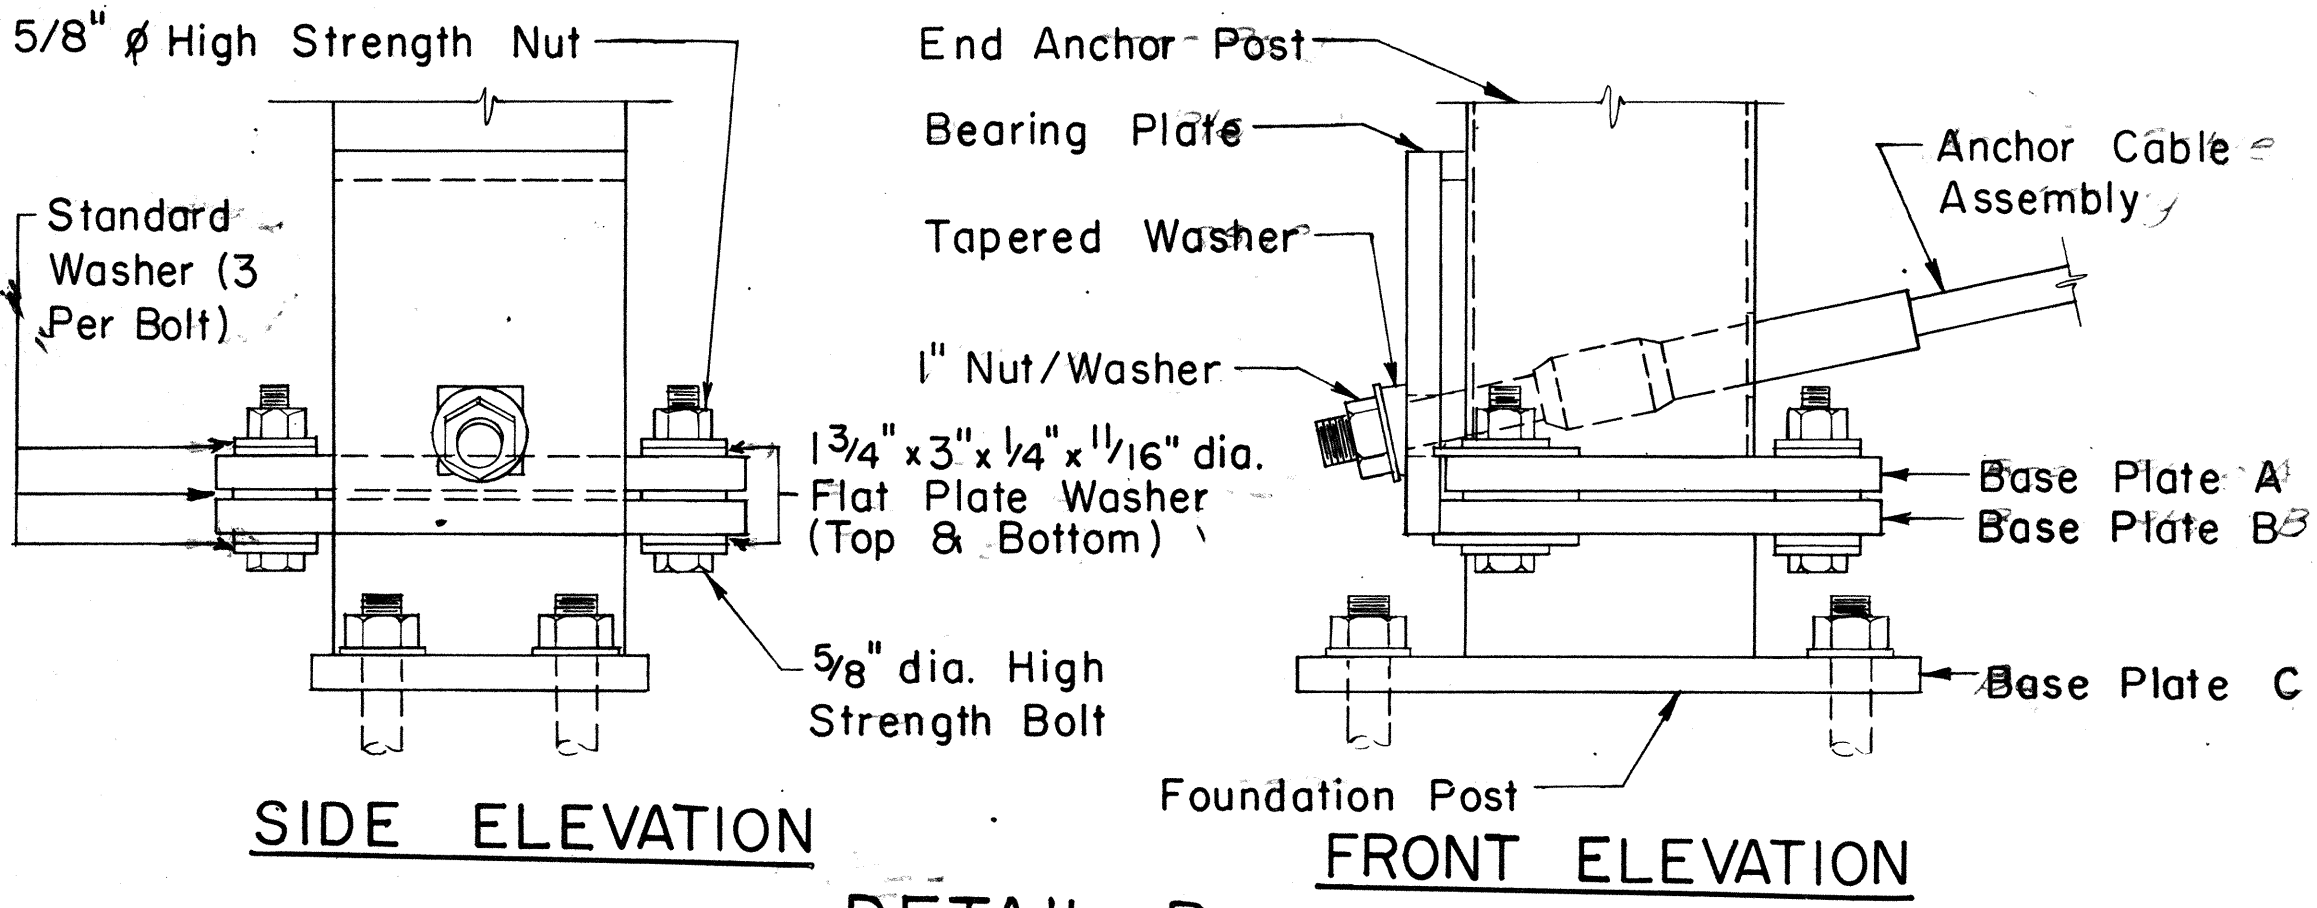


DETAIL B

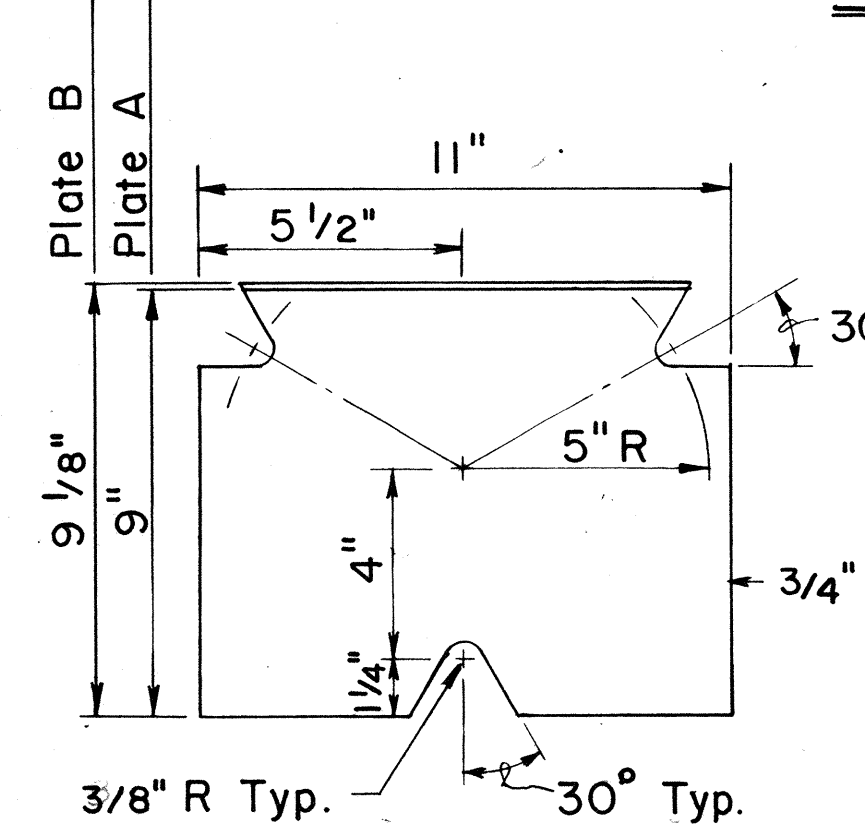


BASE PLATES A & B
Scale: 3" = 1'-0"

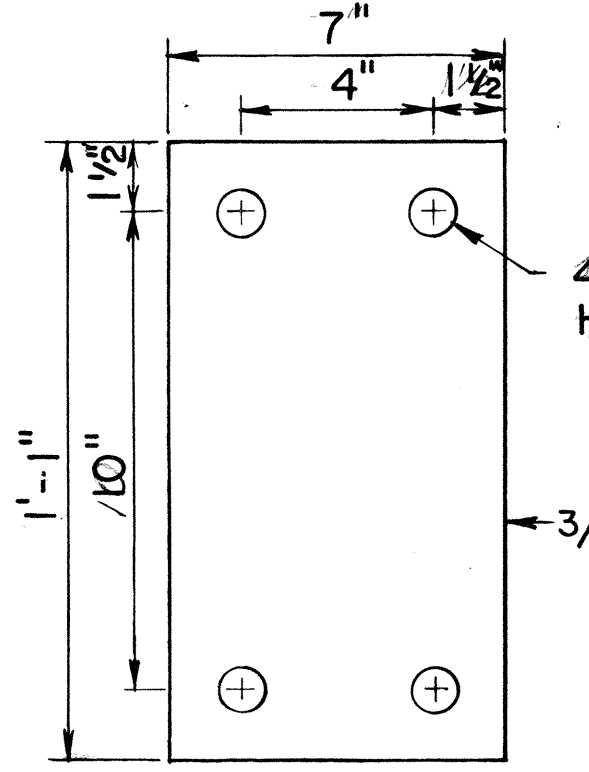


BASE PLATE C
Scale: 3" = 1'-0"

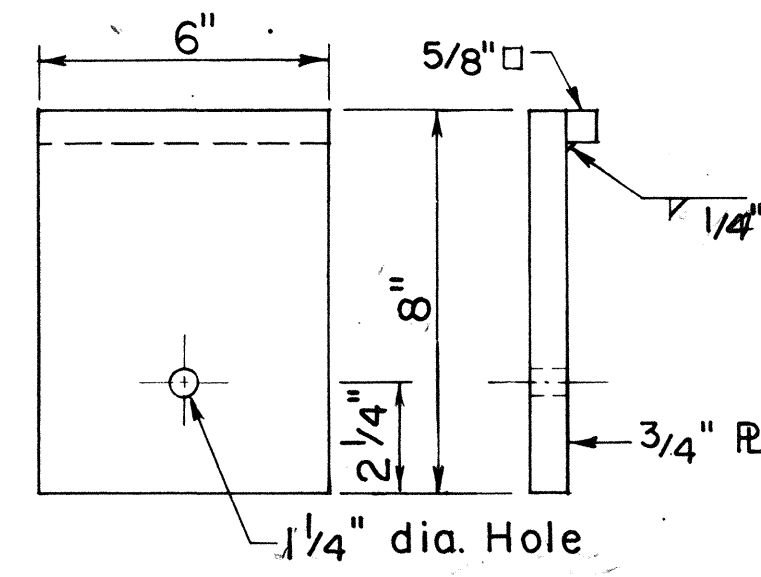


BEARING PLATE
Scale: 3" = 1'-0"

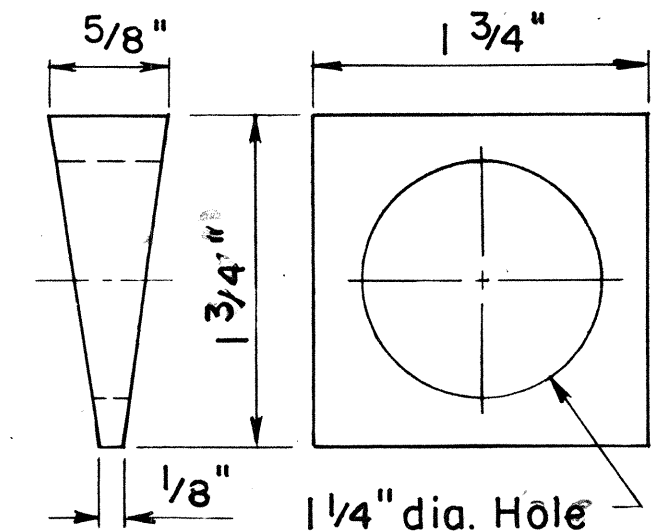


TAPERED WASHER
Scale: Full Size

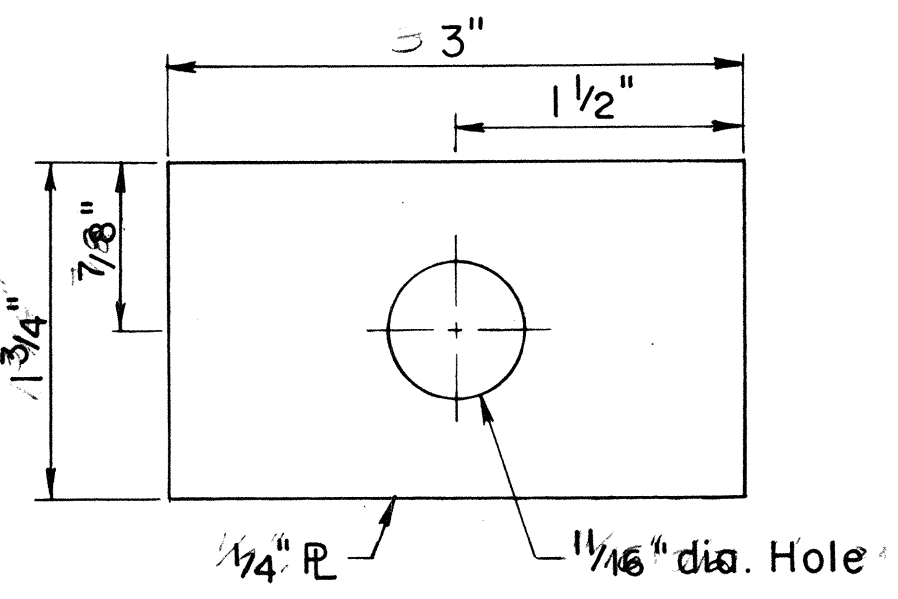


FLAT PLATE WASHER
Scale: Full Size

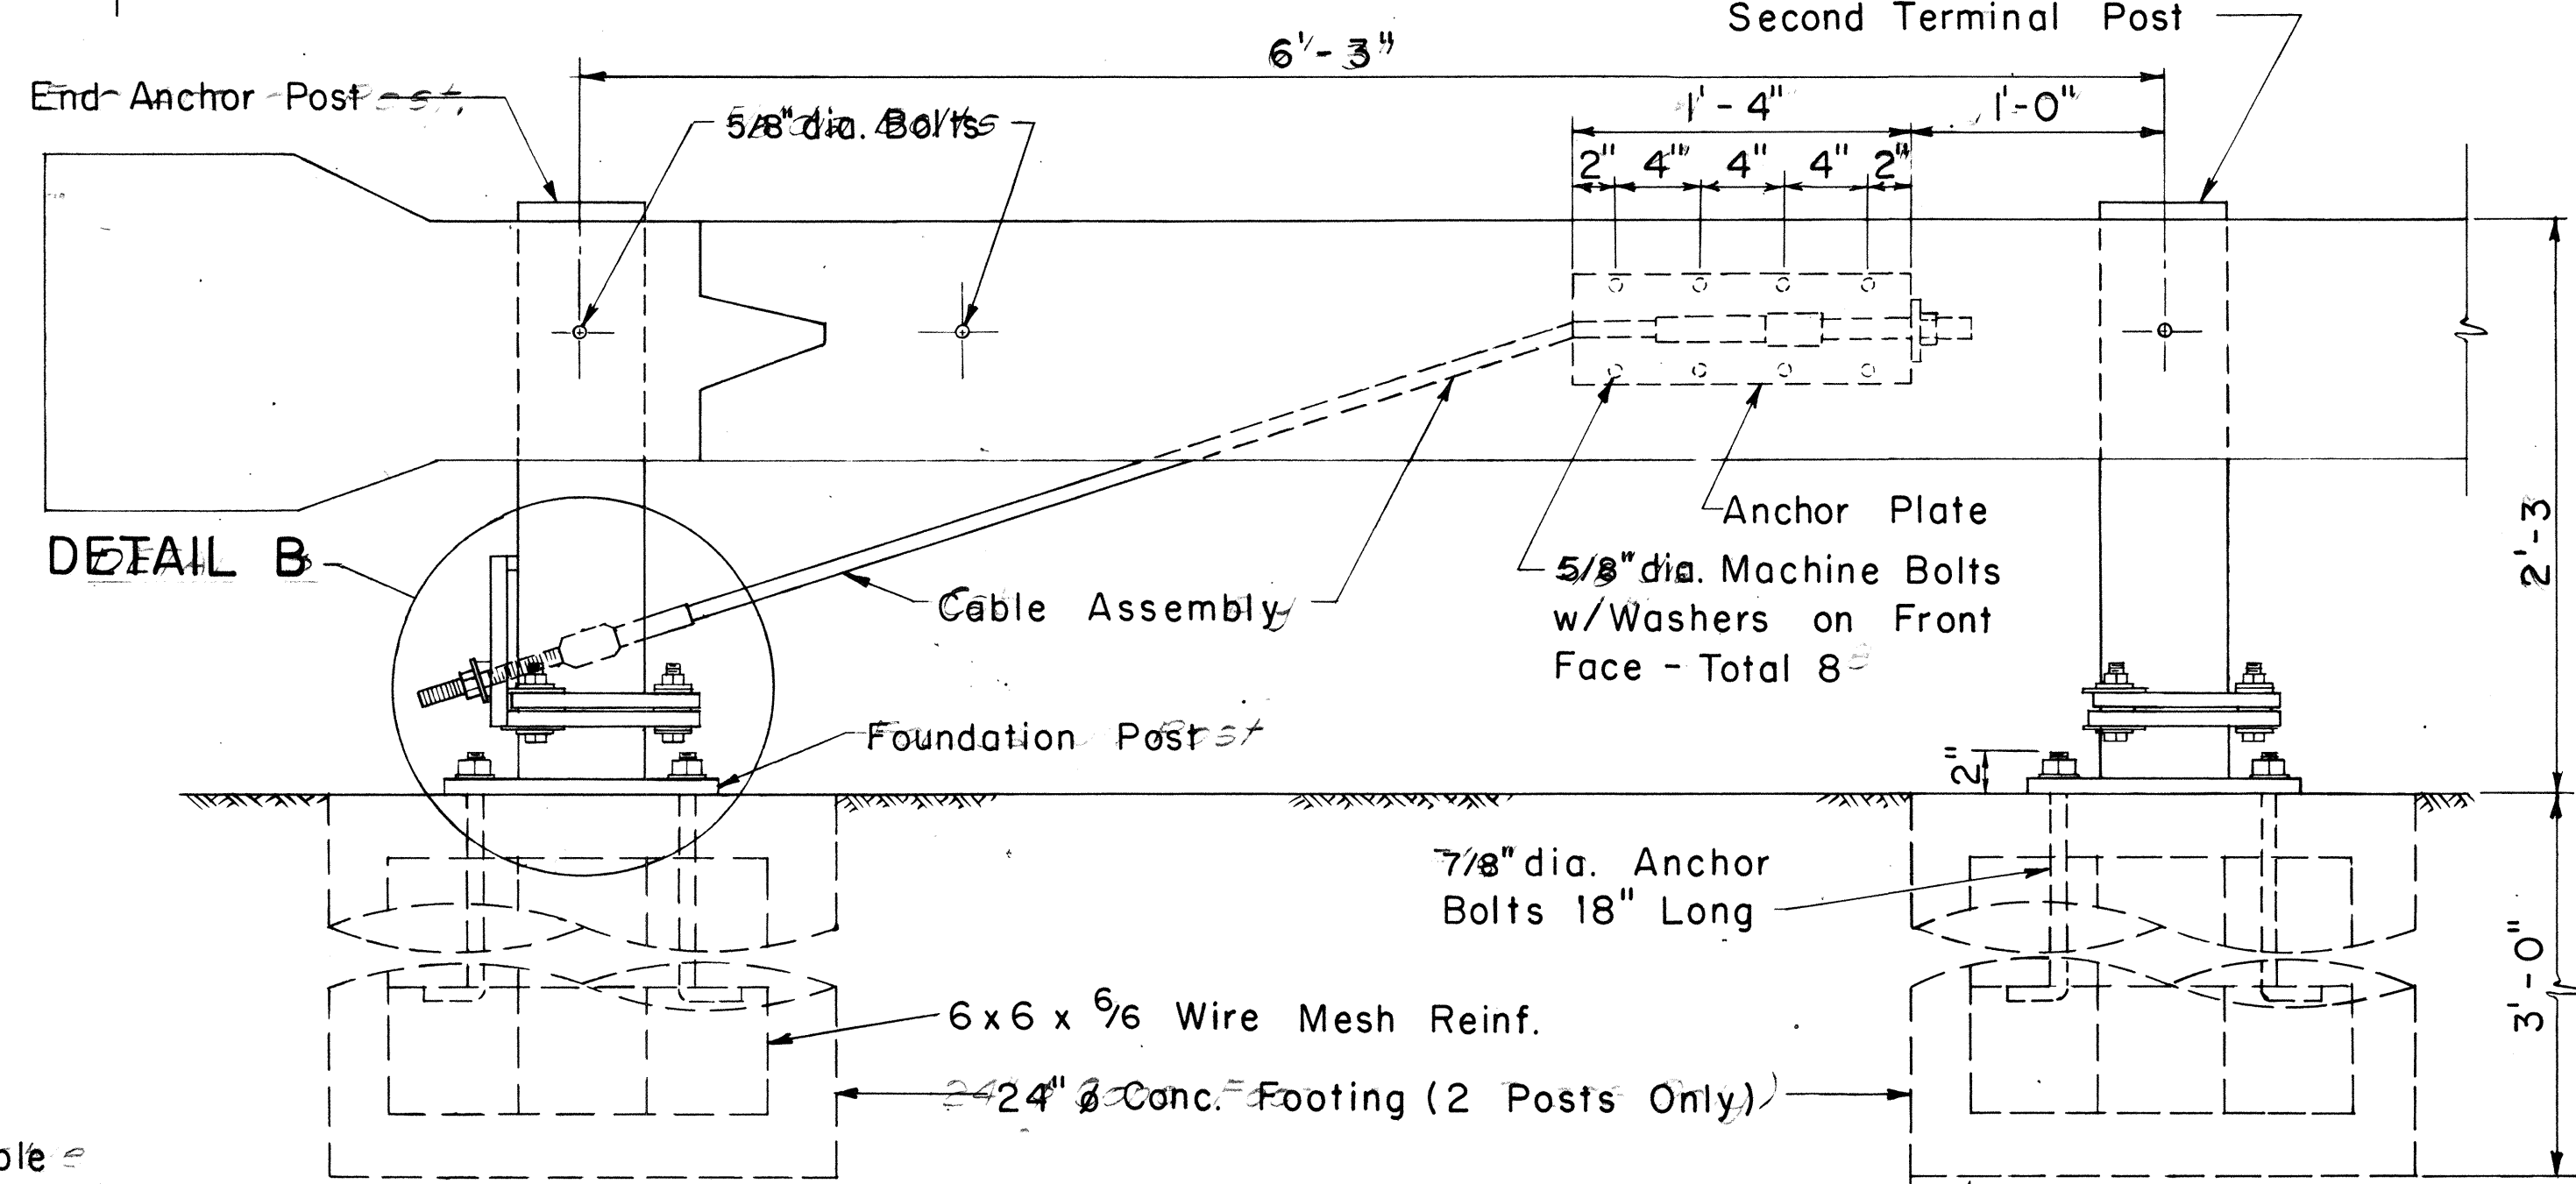

ELEVATION
DETAIL A
Scale: 1 1/2" = 1'-0"

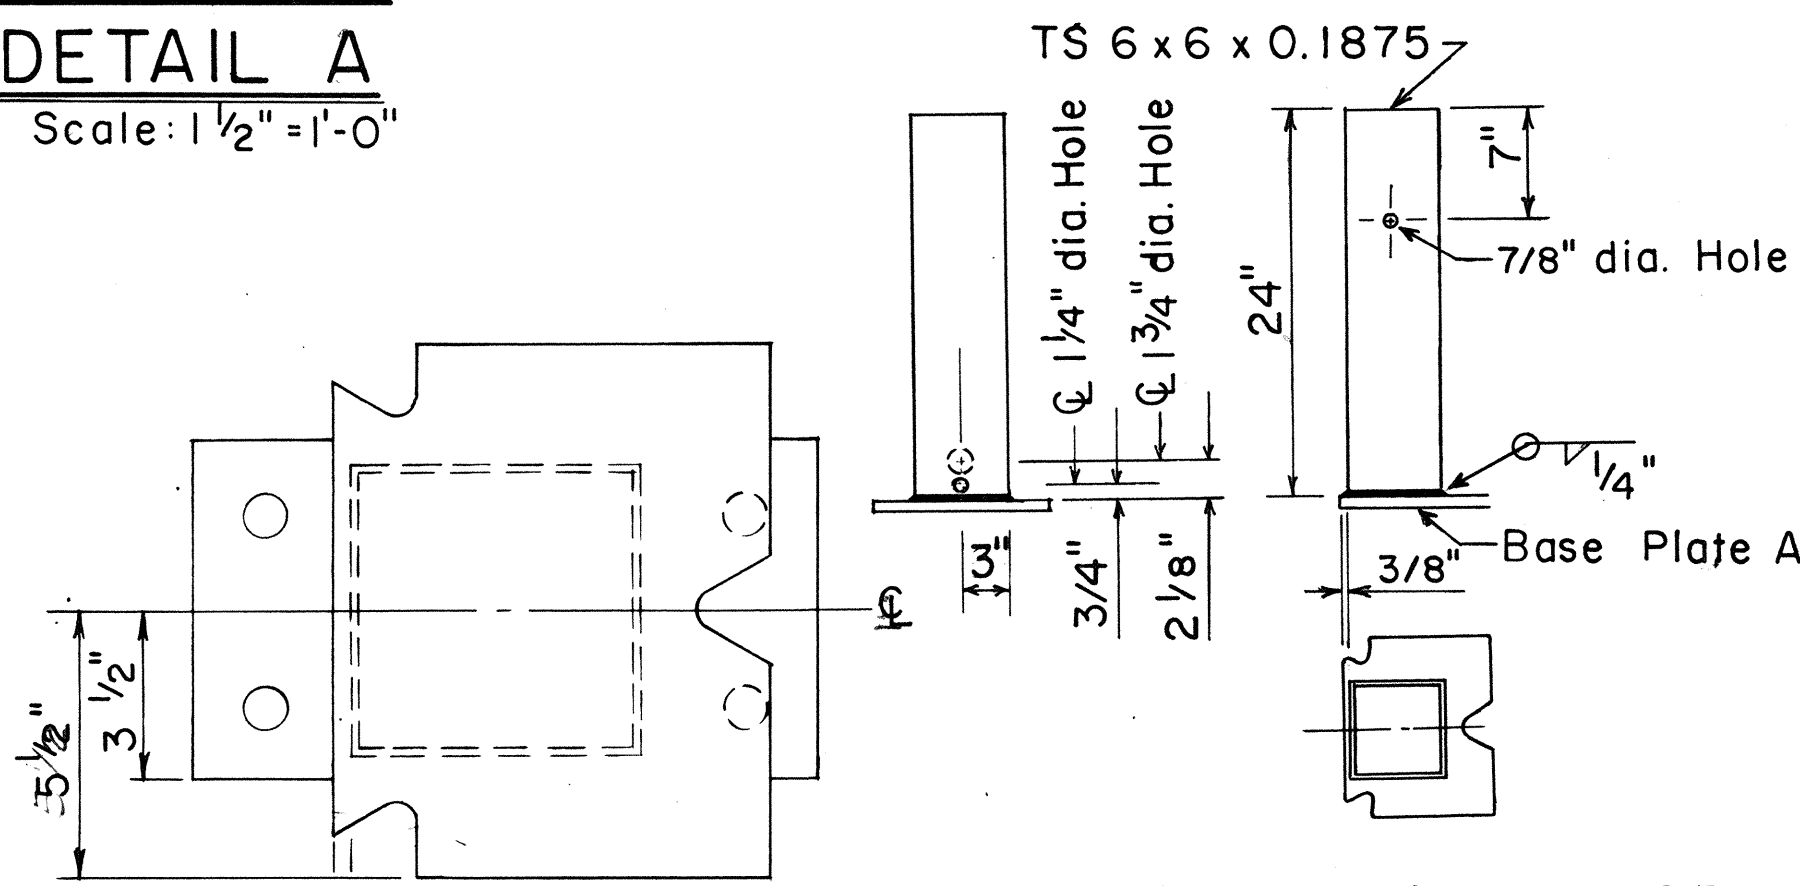

TERMINAL POST
Scale: 1" = 1'-0"






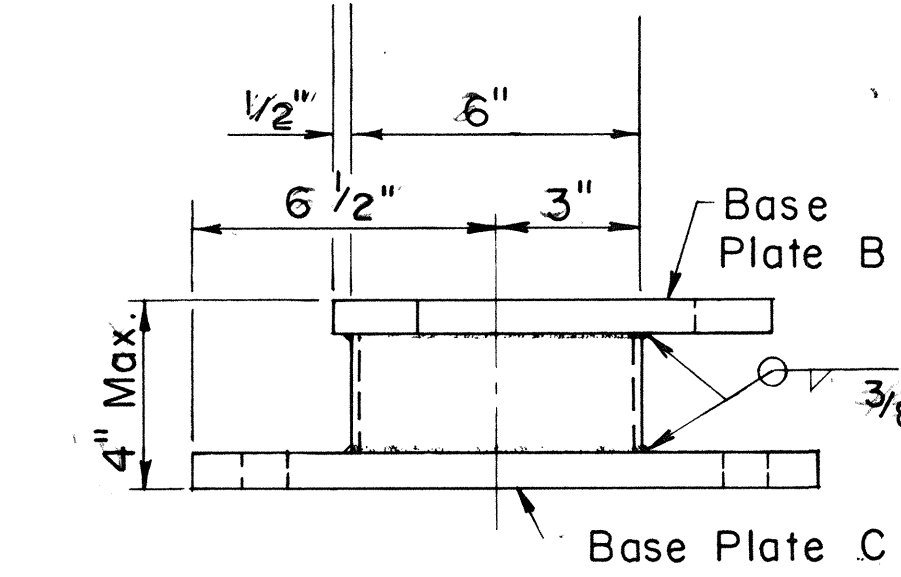


FOUNDATION POST
Scale: 3" = 1'-0"

NO.	REVISION	APPROVED BY	DATE
1	Supersedes Sht. DT 519 Approved 12/30/69	H.T.	6/15/78
2	Added Note 6	H.T.	12/17/80

DATE	6/14/78
DESIGNED BY	Eishi Tanaka
CHECKED BY	Harbor Zaleisho
QUANTITIES BY	
NOTE BOOK	
PLAN	
ORIGINAL	
SURVEY PLOTTED BY	
DRAWN BY	
TRACED BY	
DESIGNED BY	
CHECKED BY	
QUANTITIES BY	
NOTE BOOK	
PLAN	
ORIGINAL	
SURVEY PLOTTED BY	
DRAWN BY	
TRACED BY	
DESIGNED BY	
CHECKED BY	
CHECKED BY	
QUANTITIES BY	

FED. ROAD DIST. NO.	STATE	PROJ. NO.	FISCAL YEAR	SHEET NO.	TOTAL SHEETS
HAWAII	HAW.	19J-02-75 U.I.	1982	28	36

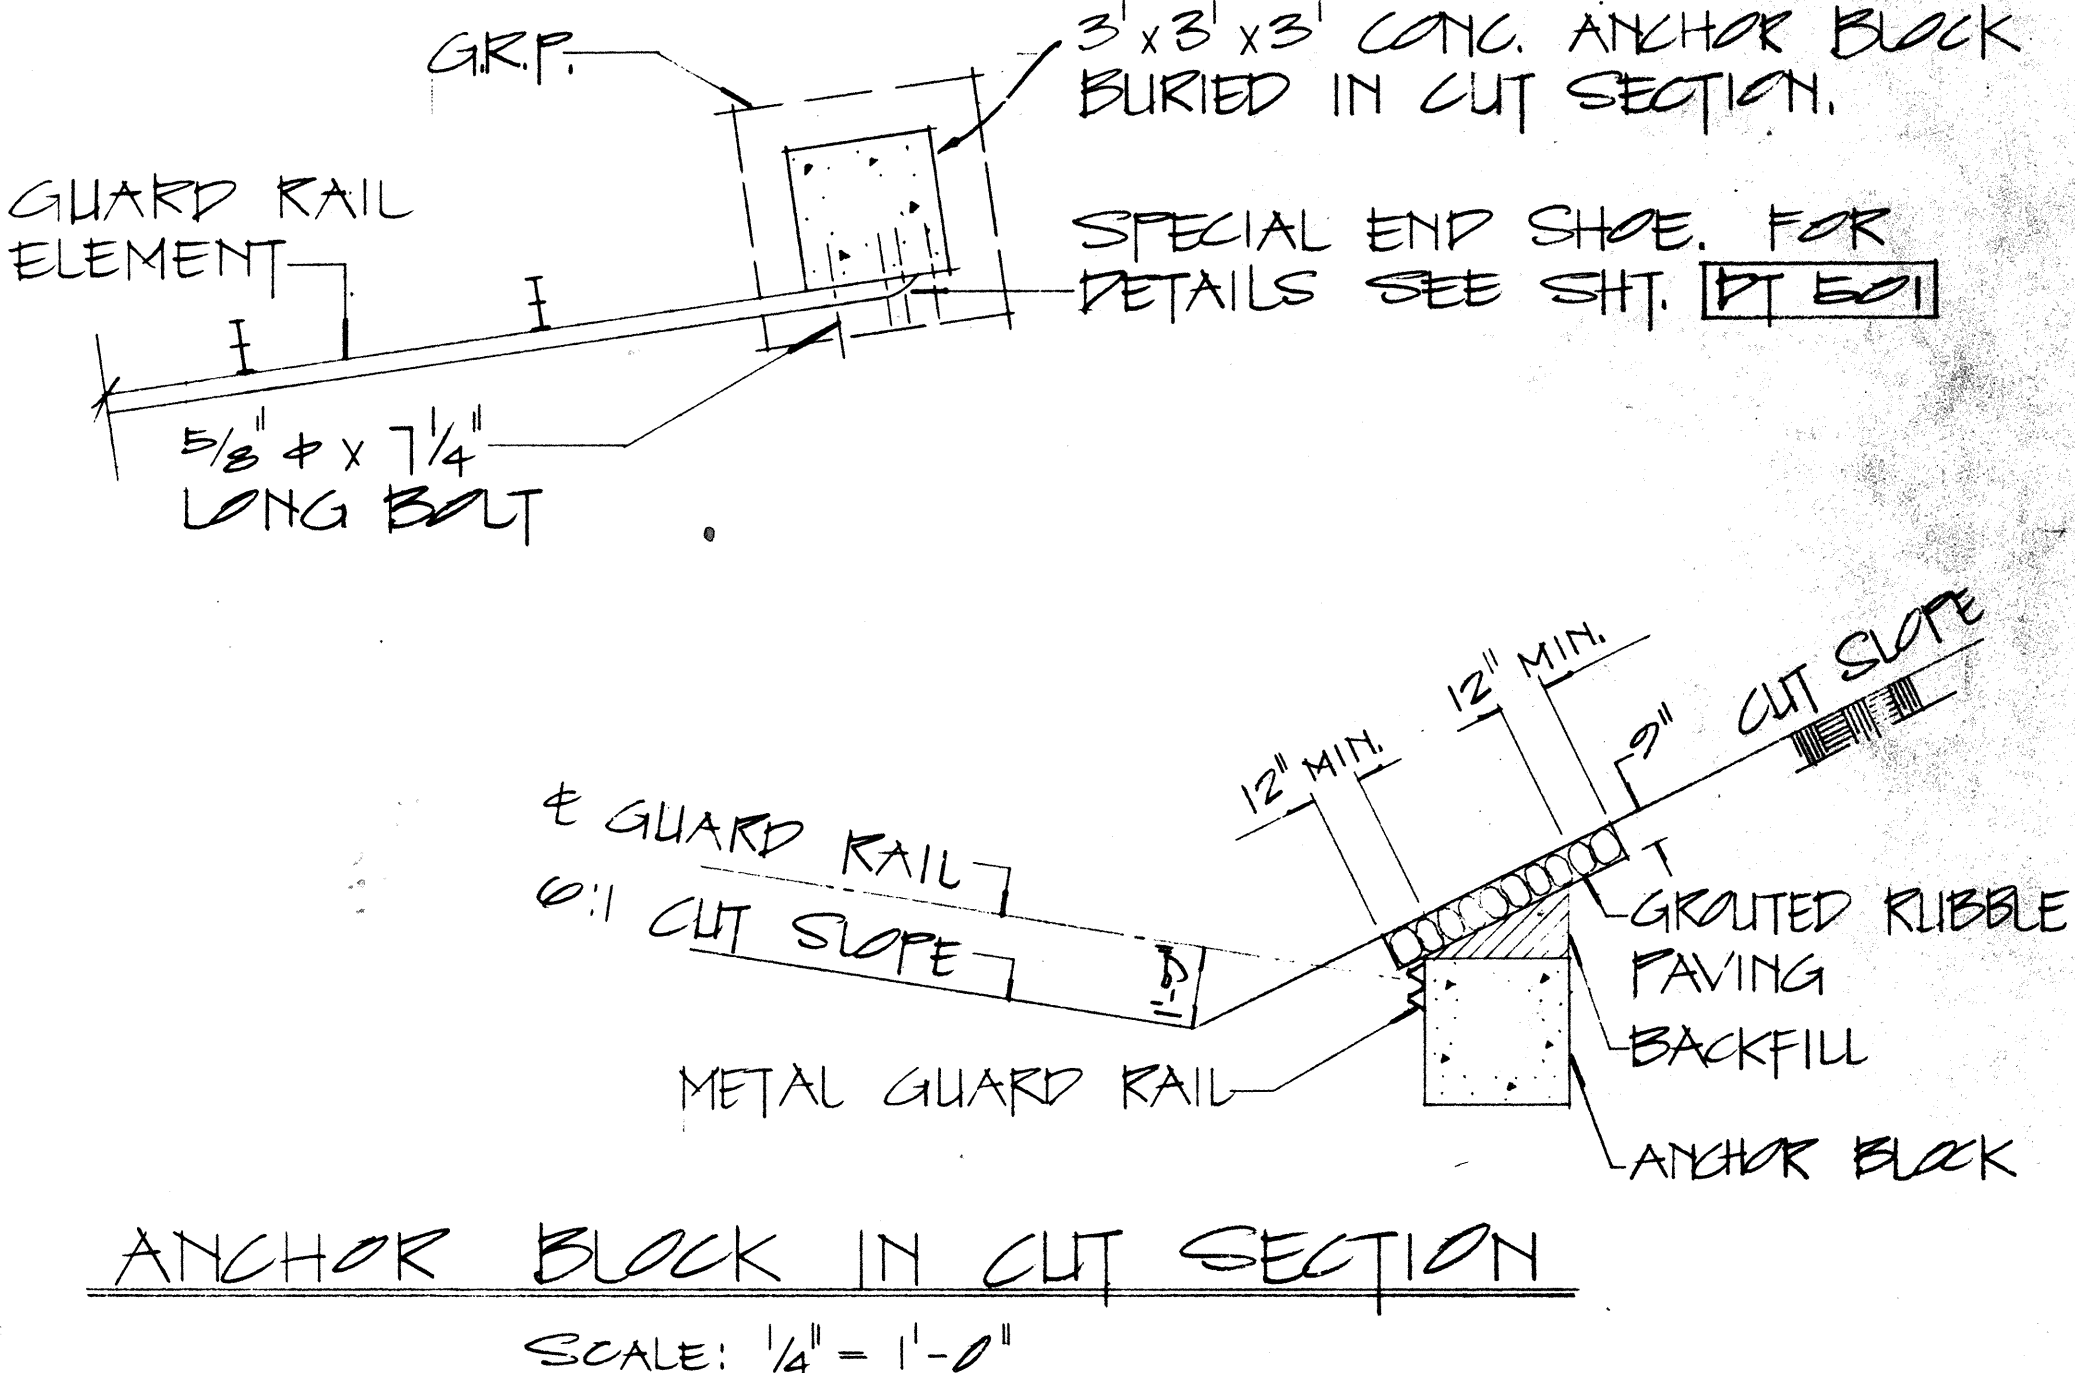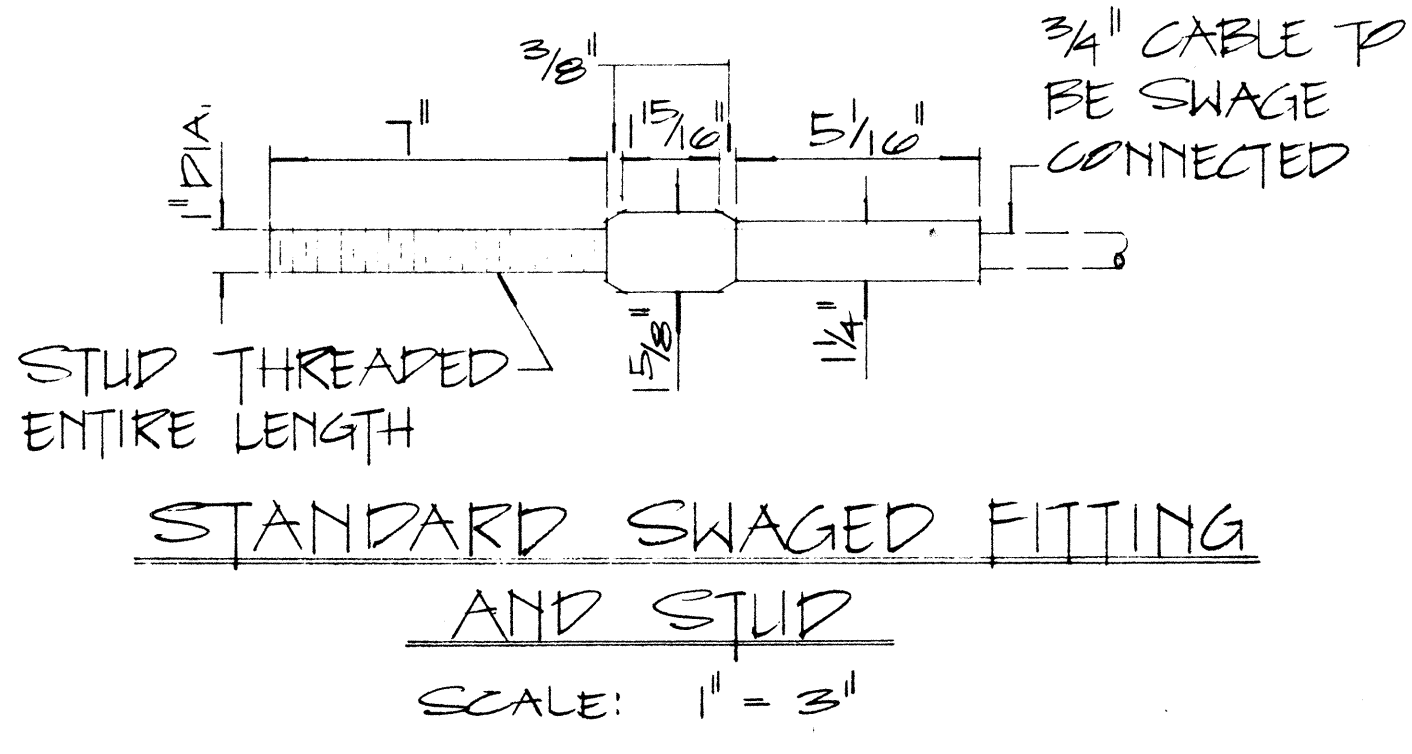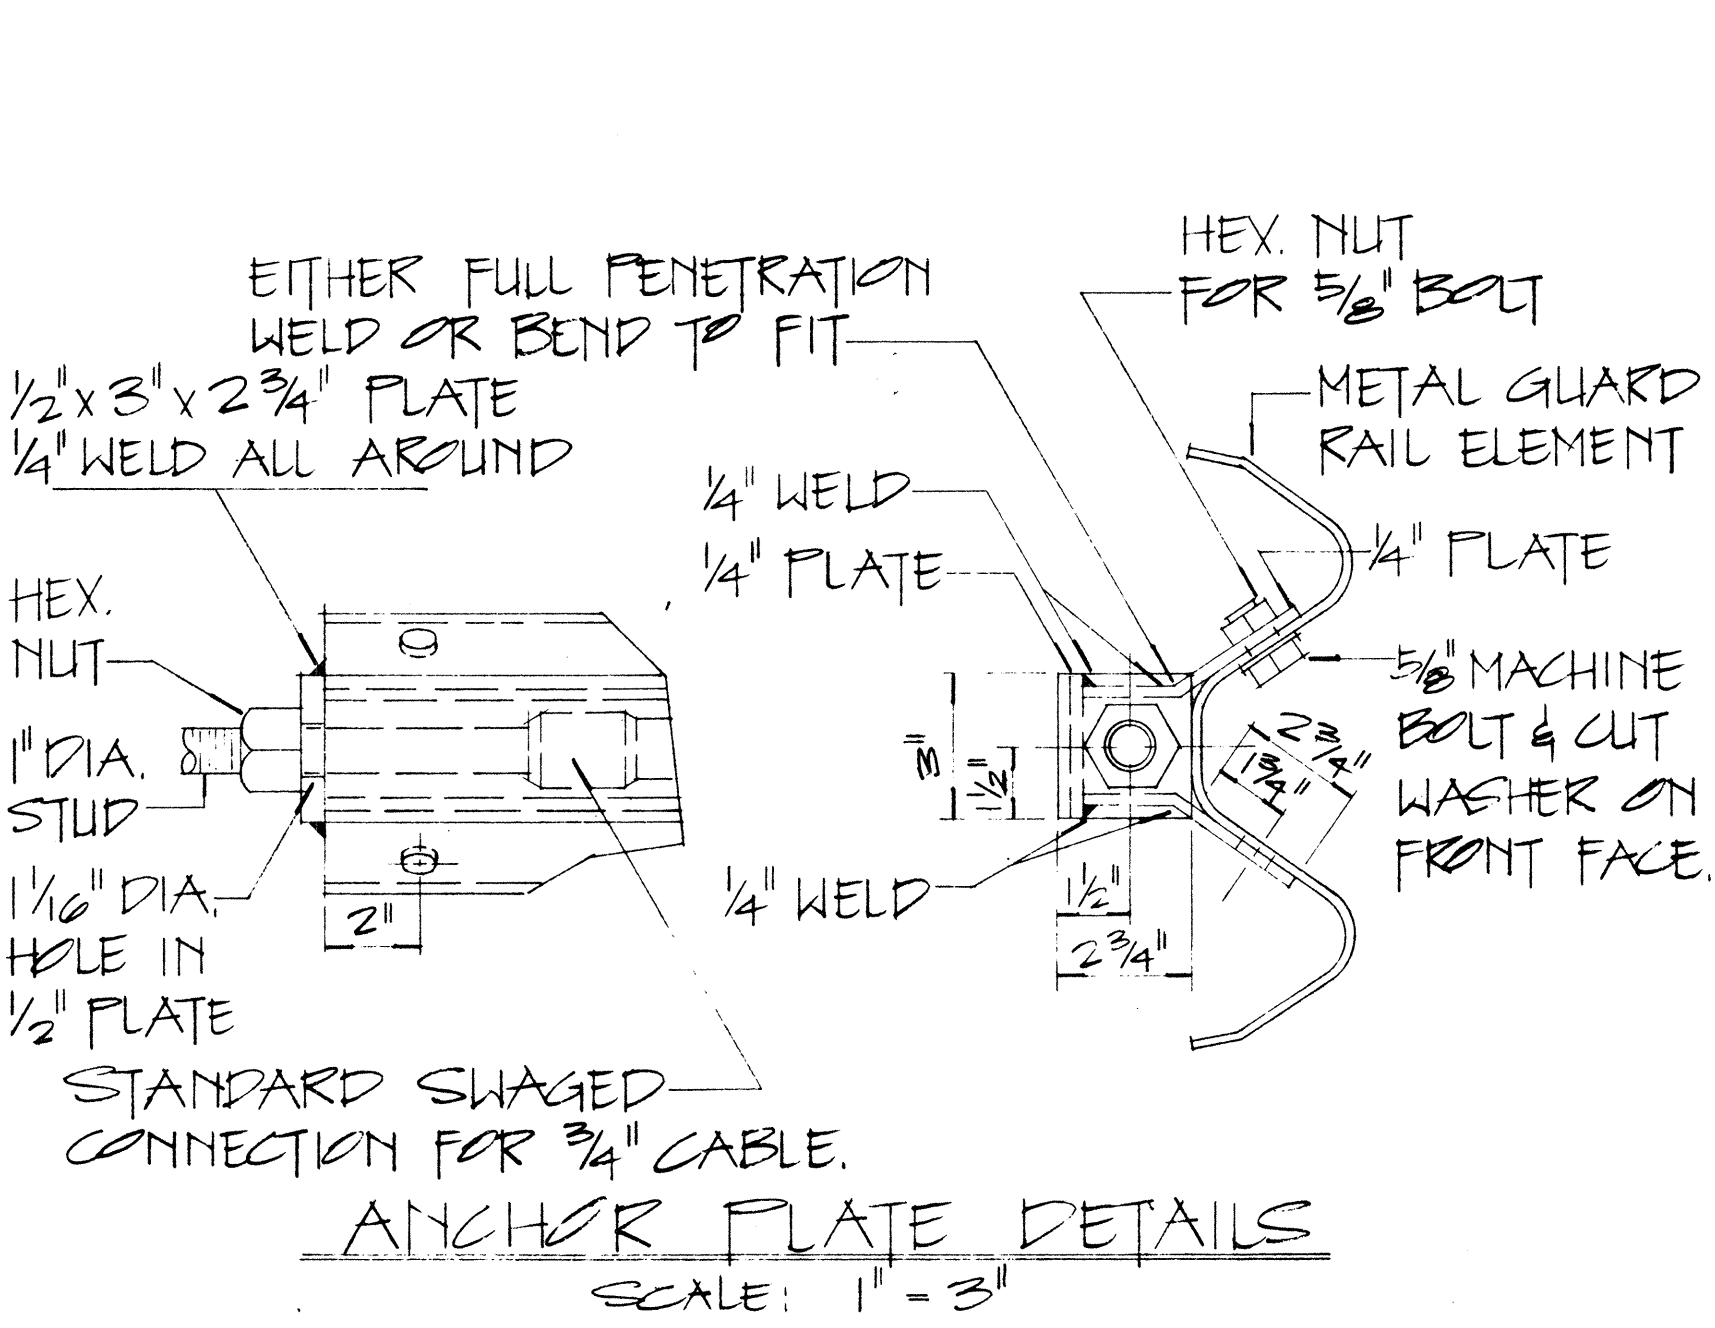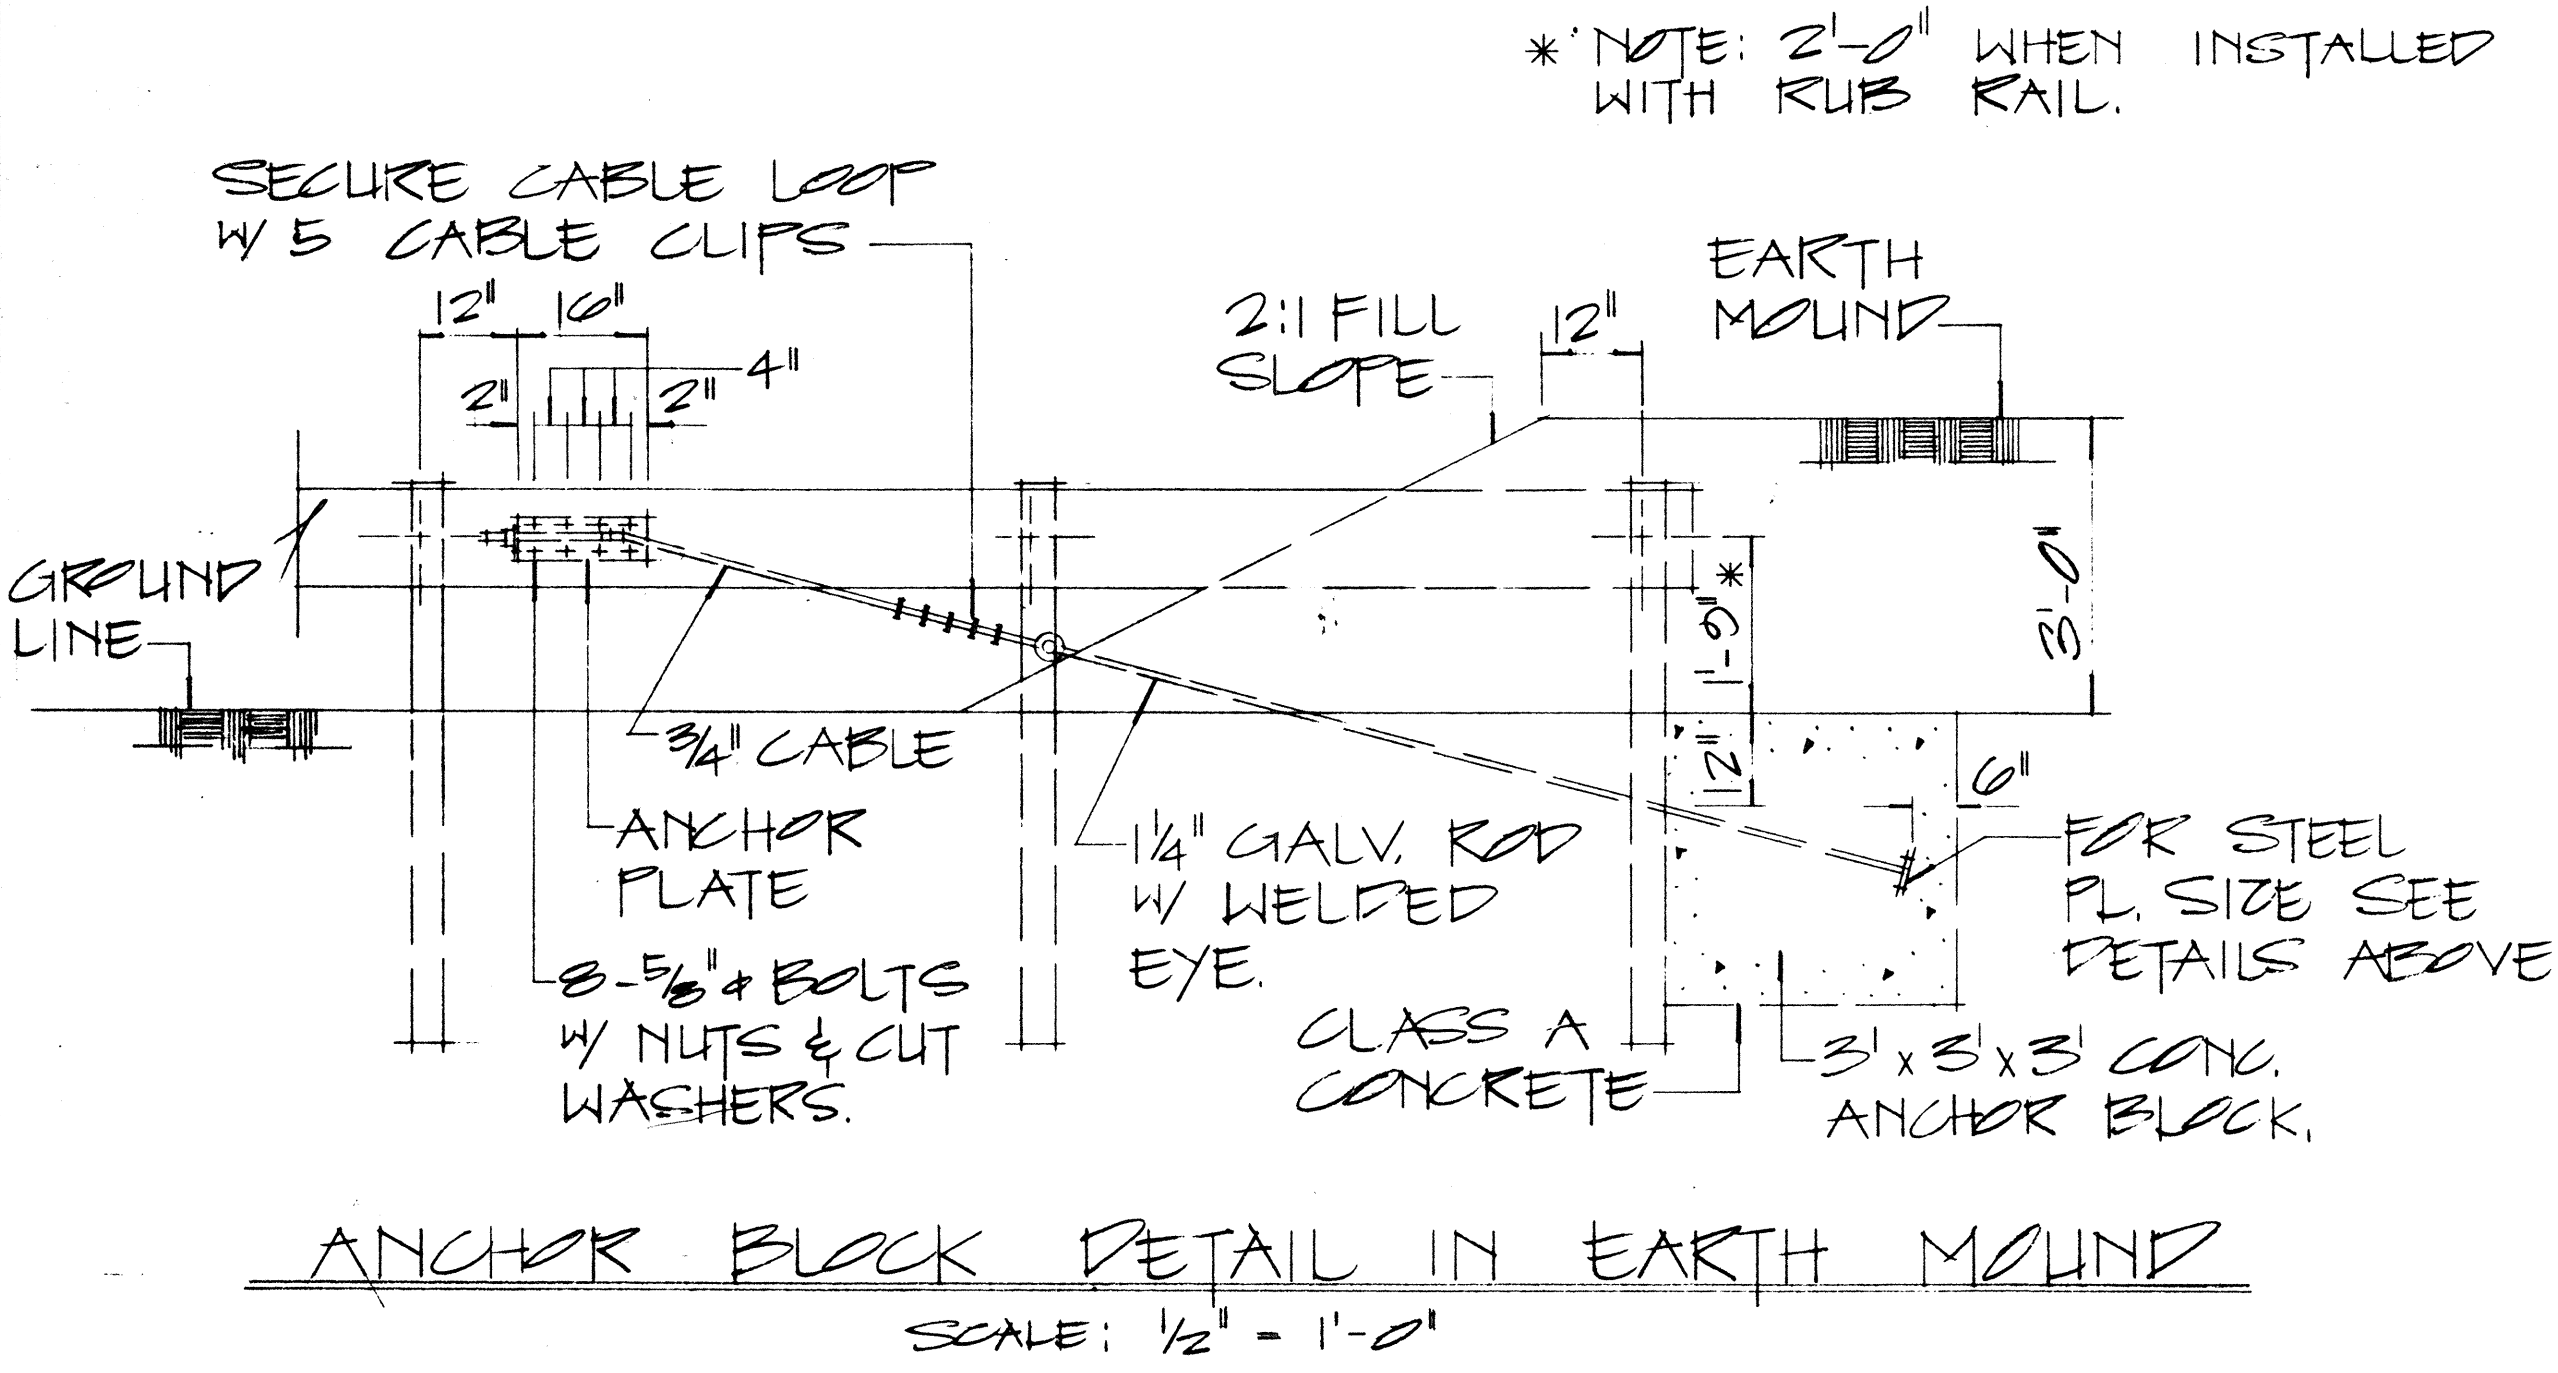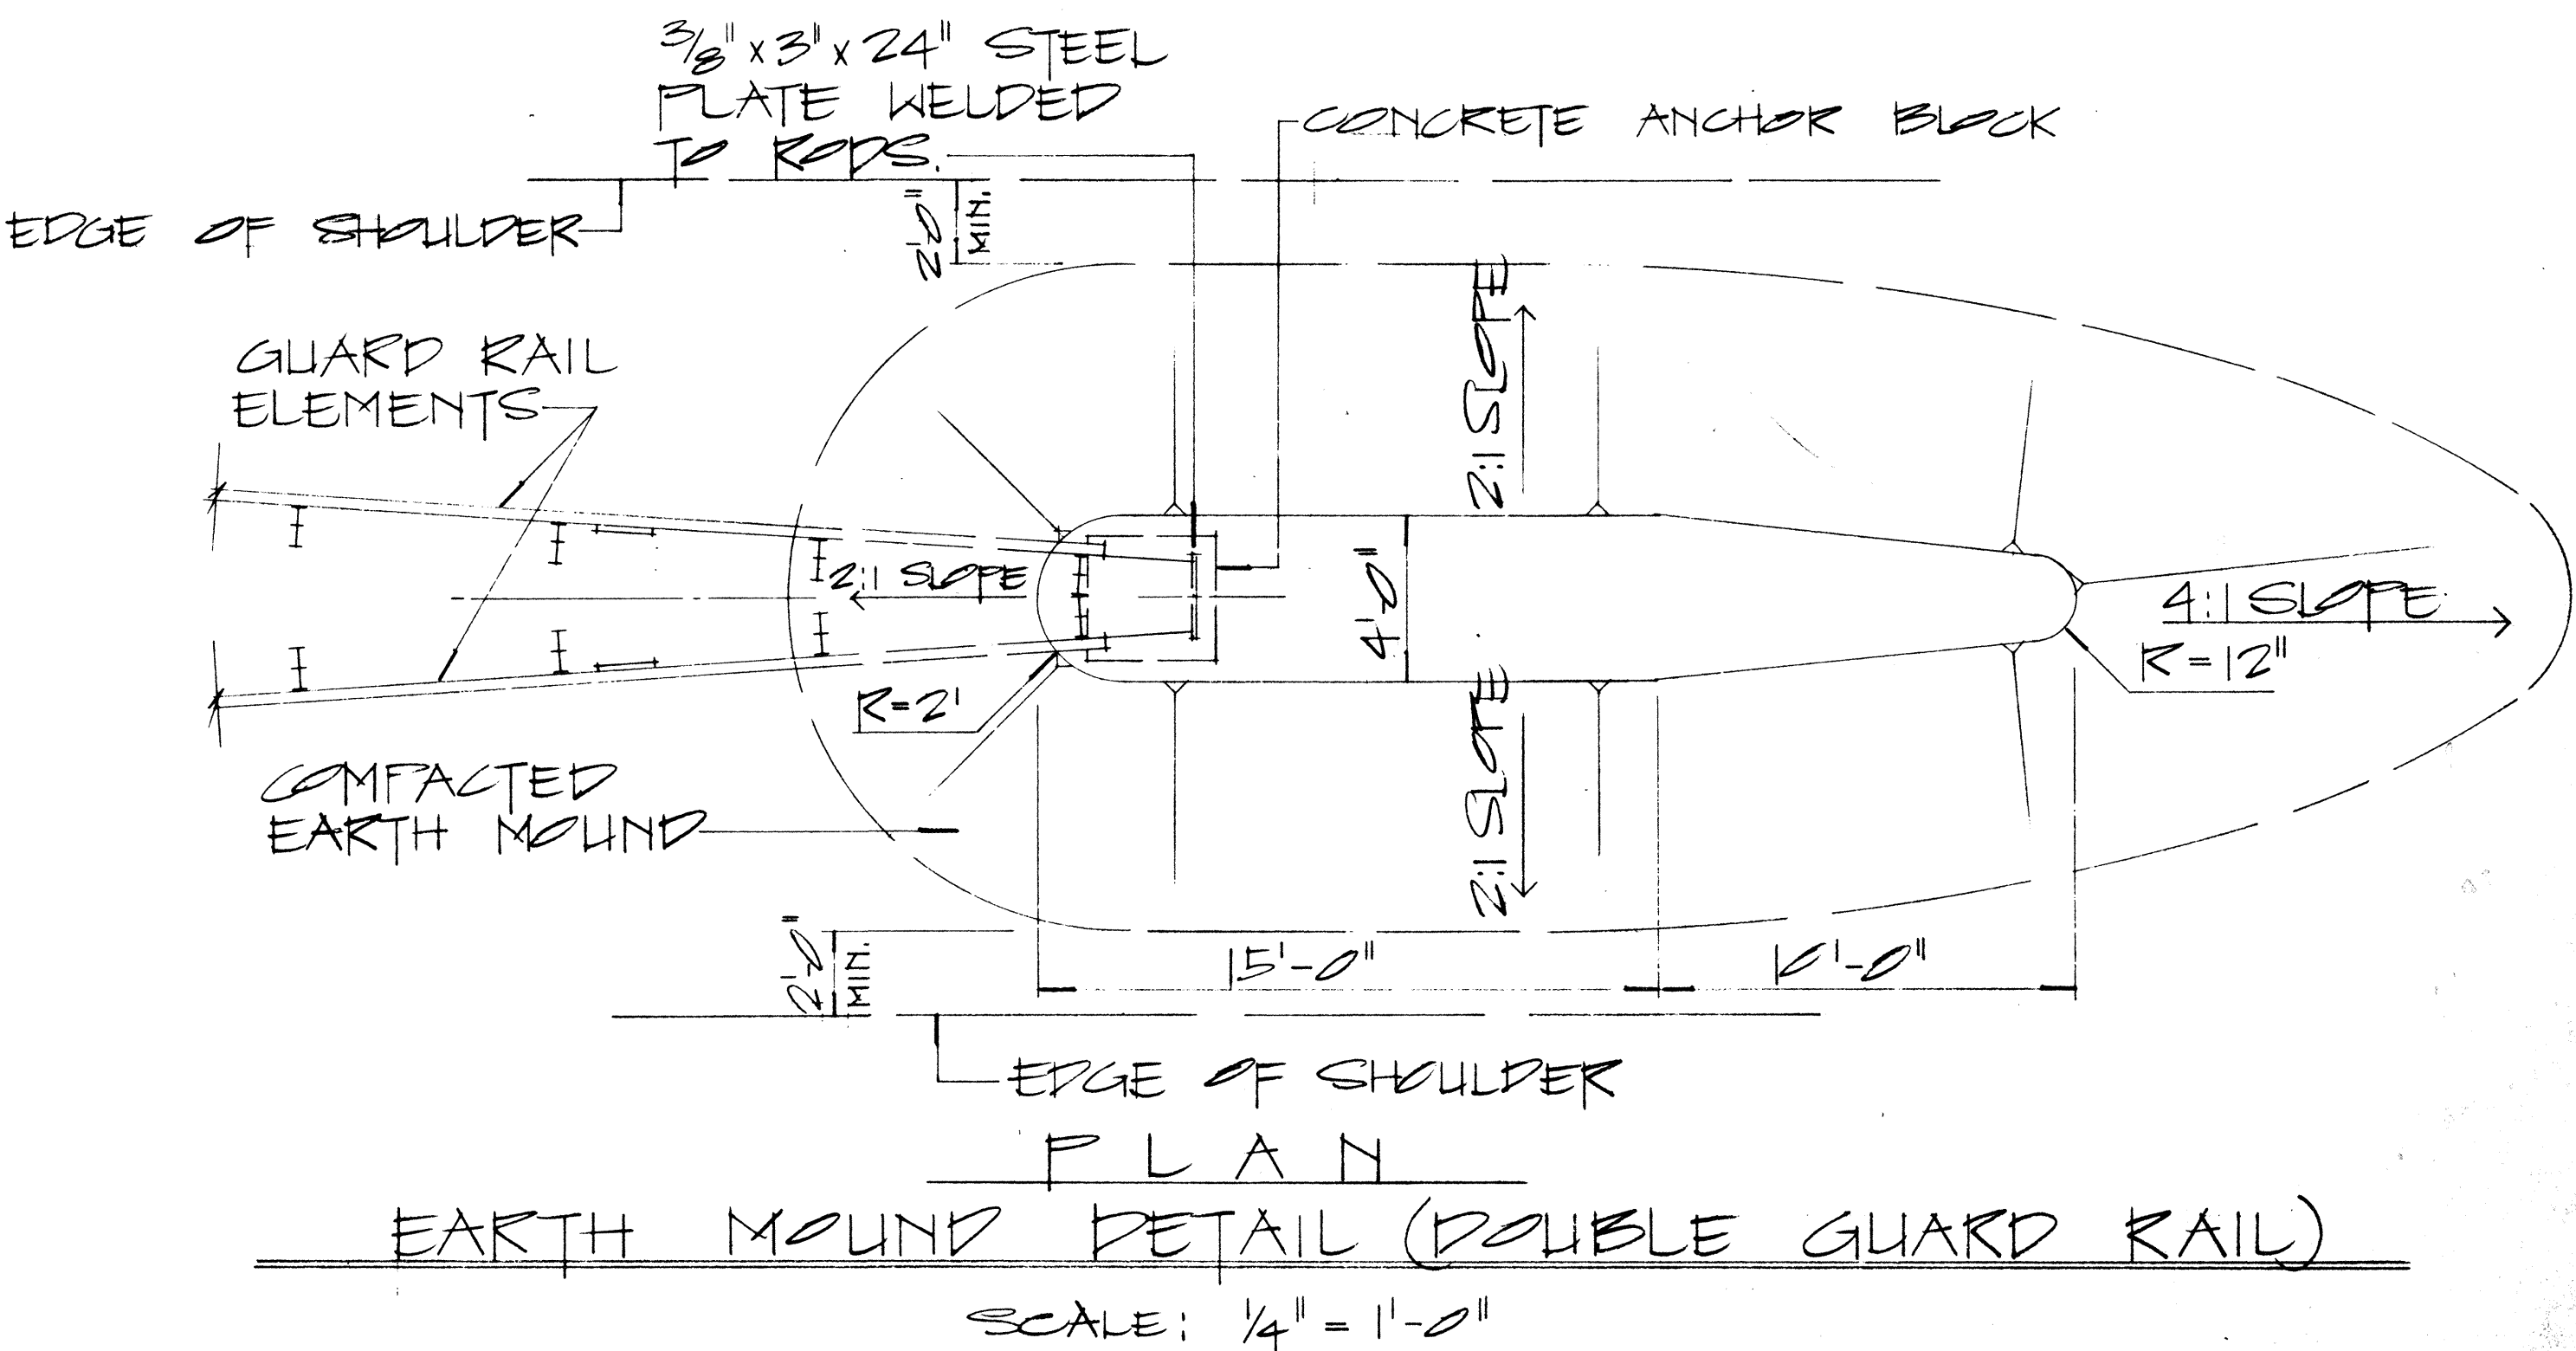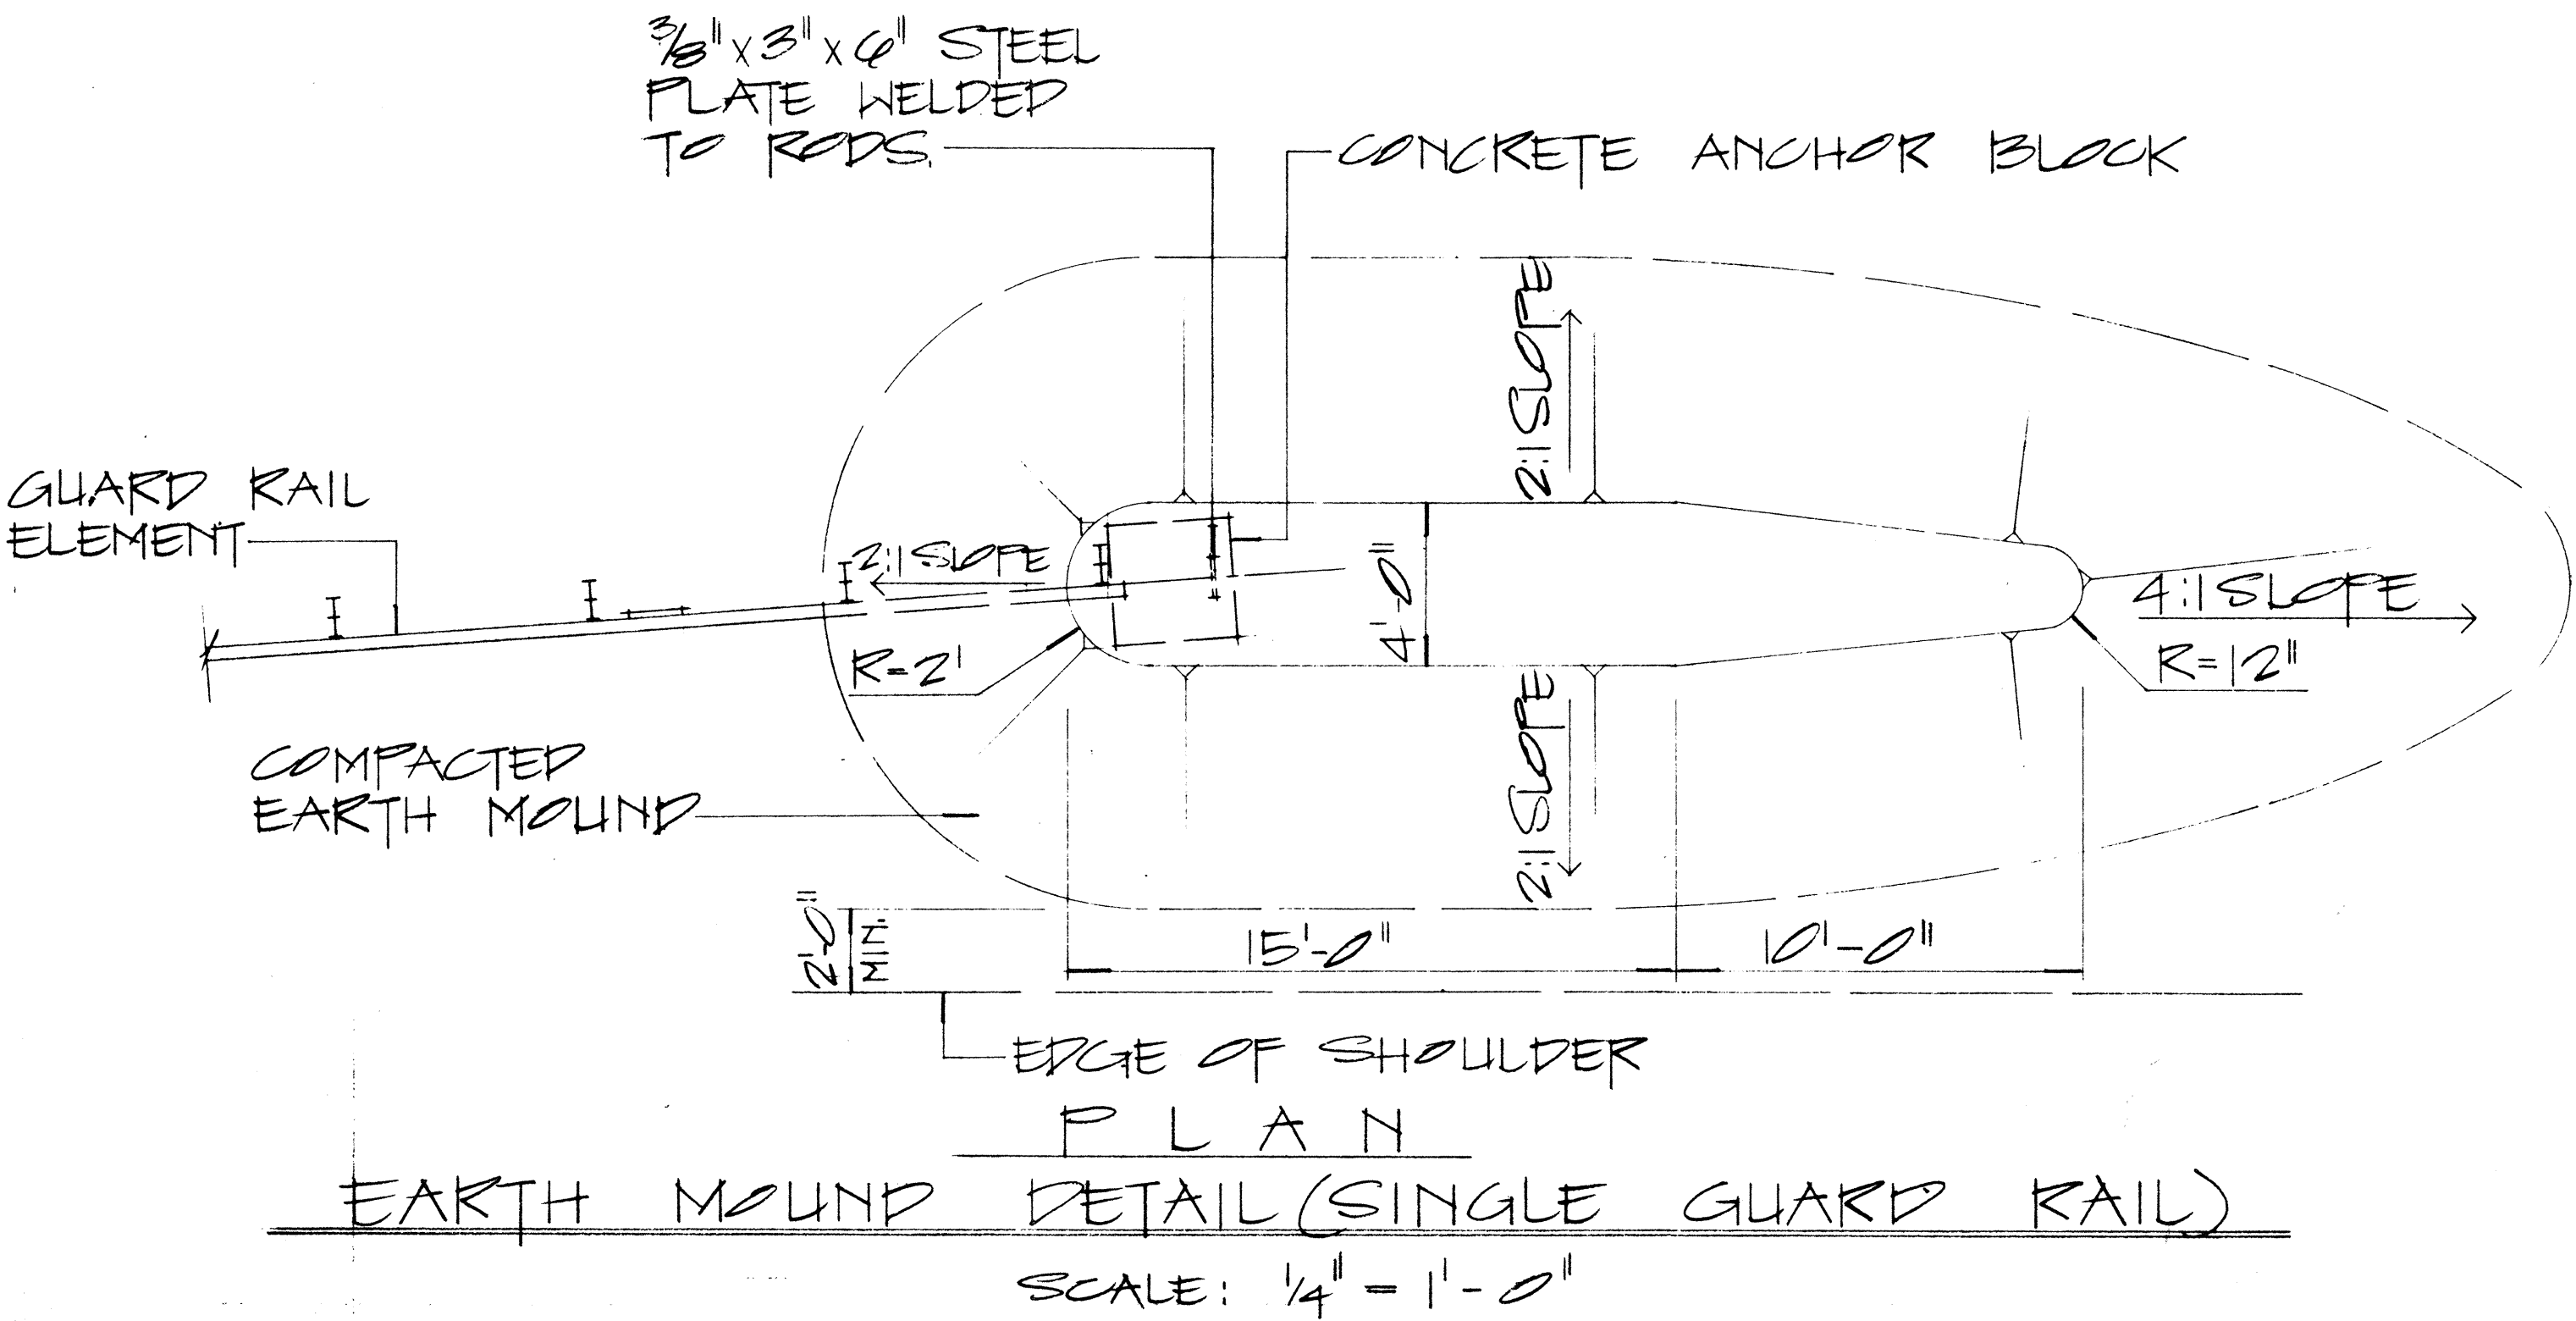

NOTE:

1. GALVANIZED ANCHOR ROD, METAL GUARD RAIL AND FAST BURIED IN GROUND SHALL BE COVERED WITH A MIN. 20-MIL THICKNESS OF COAL TAR ENAMEL, CONFORMING TO AWWA STANDARD: C 203

2. CONCRETE, GRP, EXCAVATION, EARTH MOUND, ANCHOR RODS AND MISCELLANEOUS APPURTENANCES NECESSARY TO ANCHOR THE GUARD RAIL ENDS SHALL BE INCIDENTAL TO THE METAL GUARD RAIL.

APPROVAL RECOMMENDED:

Erich Tanaka 12/29/62

TRAFFIC ENGINEER DATE

APPROVED:

W. J. ... 12-30-69

ASSISTANT CHIEF, ENGINEERING DATE

NO.	REVISION	APPROVED BY	DATE

STATE OF HAWAII
DEPARTMENT OF TRANSPORTATION
HIGHWAYS DIVISION


STANDARD DETAILS
EARTH MOUND AND
ANCHOR BLOCK DETAILS

SCALE: AS SHOWN


SHEET No. OF SHEETS

DATE	
SURVEY PLOTTED BY	
DRAWN BY	
CHECKED BY	
DESIGNED BY	
NOTED BY	
QUANTITIES BY	
CHECKED BY	
ORIGINAL PLAN	
NOTE BOOK	

FED. ROAD DIST. NO.	STATE	PROJ. NO.	FISCAL YEAR	SHEET NO.	TOTAL SHEETS
HAWAII	HAW.	19J-02-75 U.I.	1982	29	36

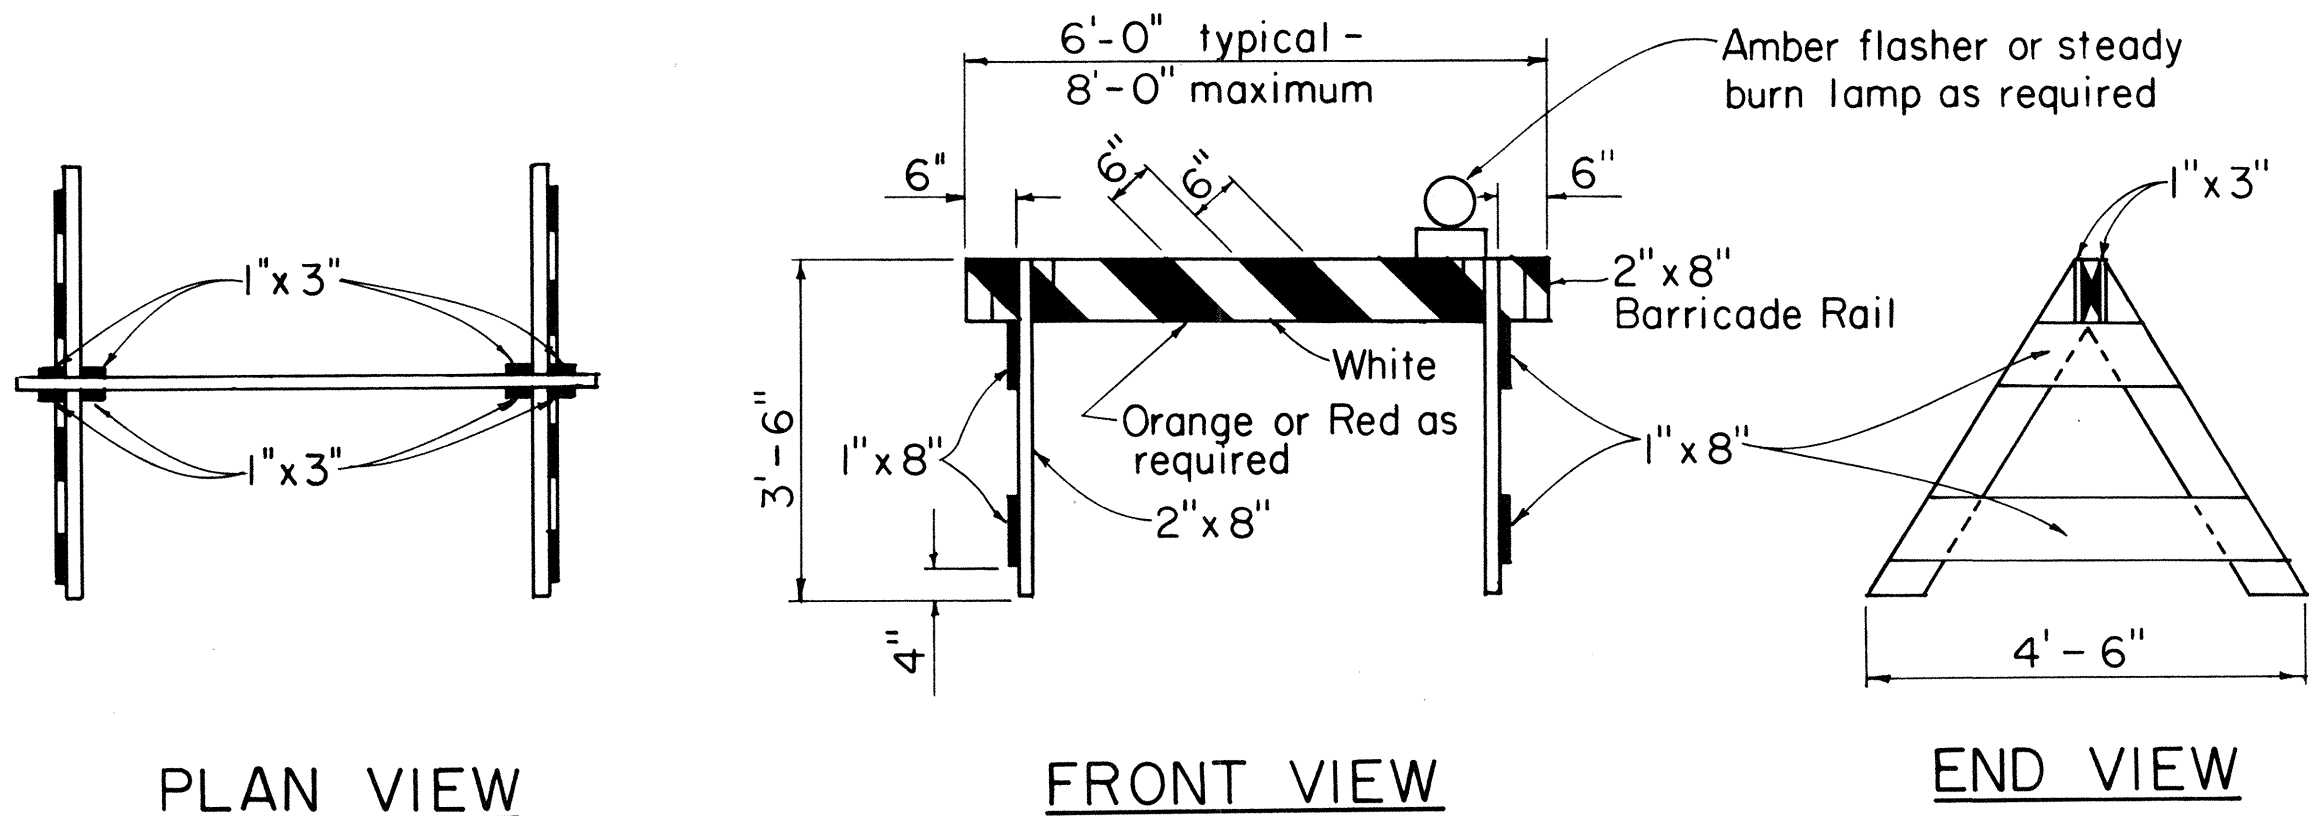


TYPE I BARRICADE
Scale: 1/2" = 1'-0"

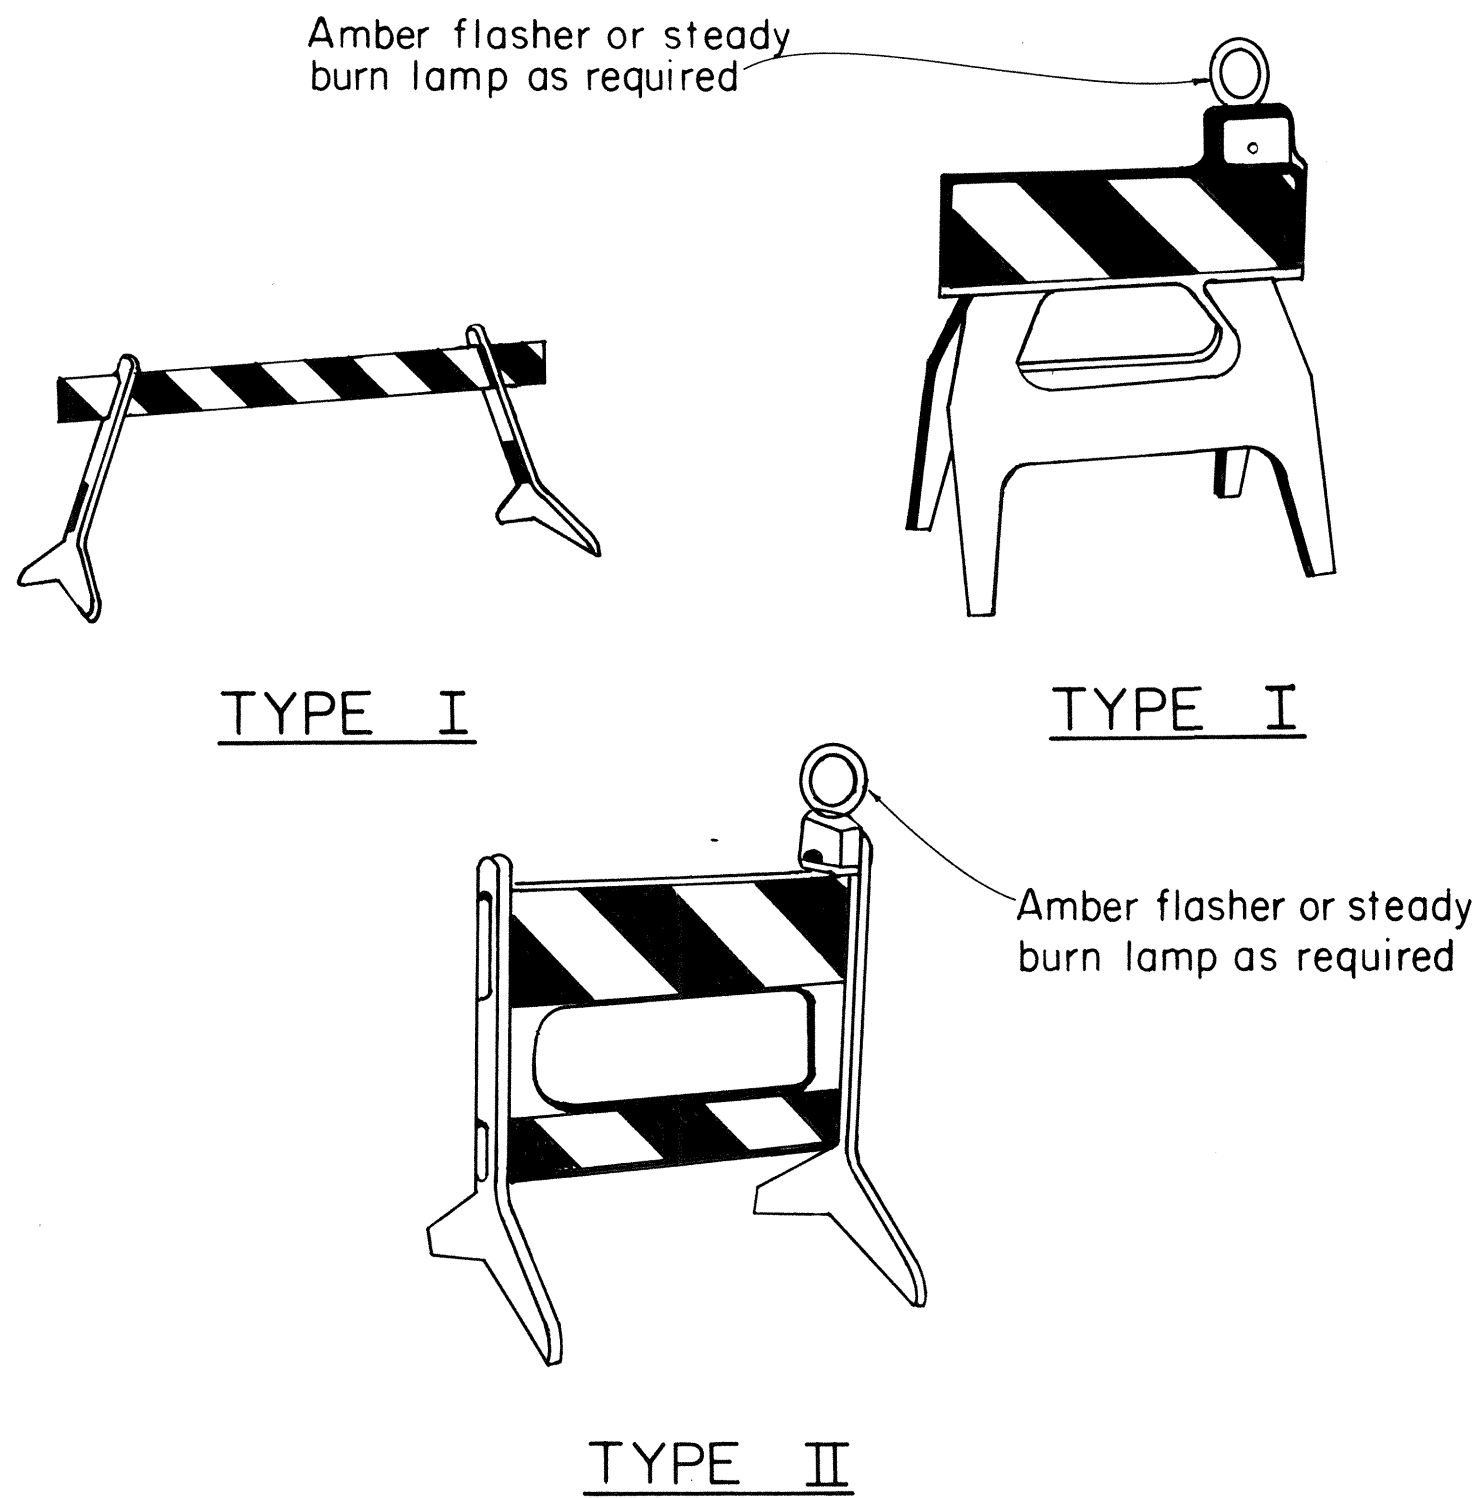


PLASTIC MOLDED BARRICADE OPTIONS*
Not to Scale

* Shop Drawings must be submitted for approval.

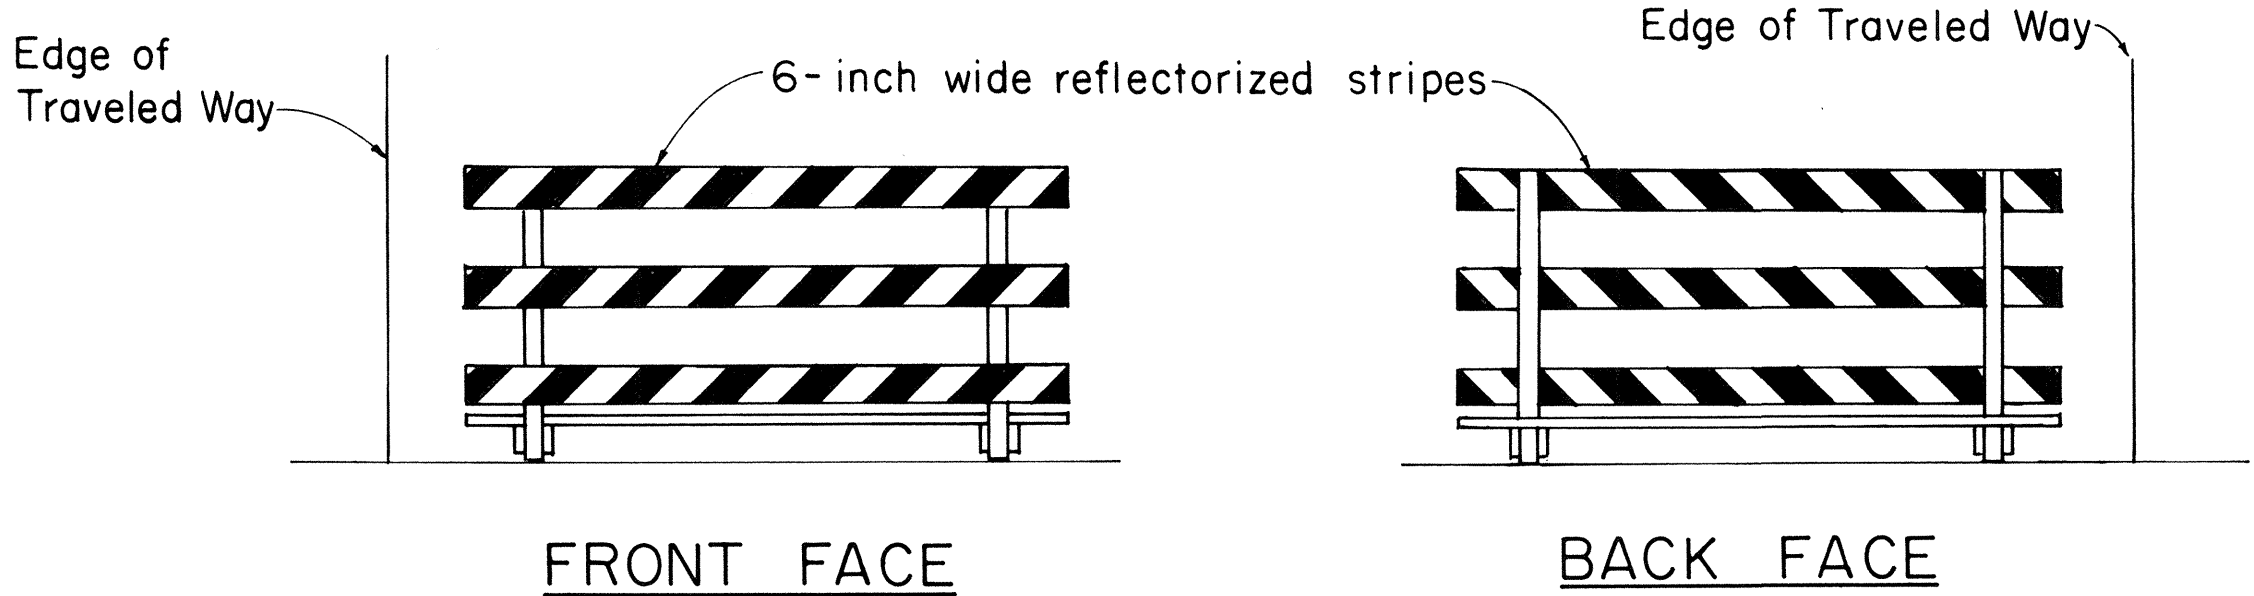

TYPICAL BARRICADE STRIPING DETAILS**
Not to Scale

** Similar for Types I & II

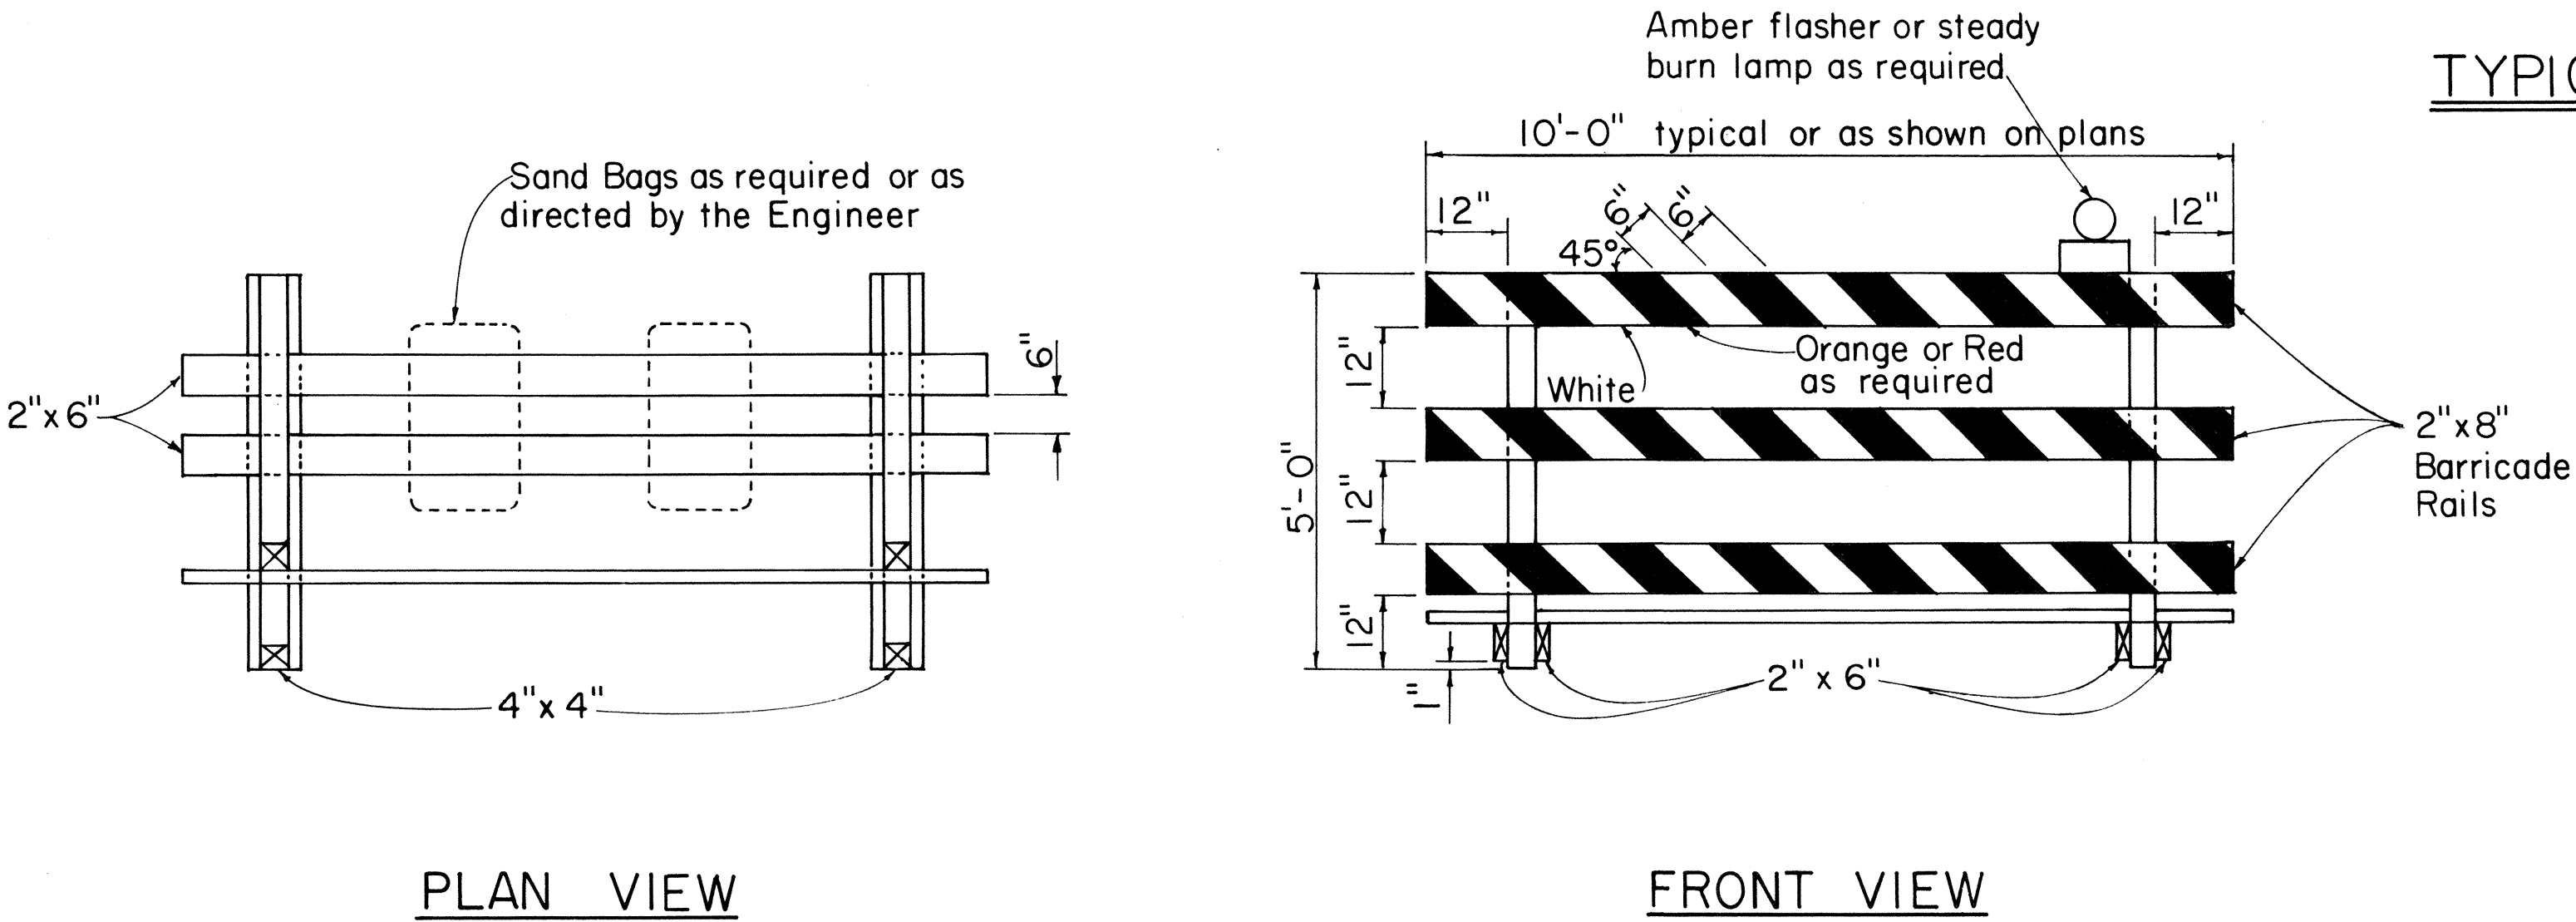

TYPE III BARRICADE
Scale: 1/2" = 1'-0"

GENERAL NOTES

1. The front and back faces of each barricade rail shall be reflectorized with stripes sloping downward toward the same side (traveled way) of each barricade.
2. Contractor may submit alternate barricade designs for approval.
3. Sandbags or other approved weights shall not be placed on top of any striped rail.
4. The Contractor is directed to Section 626.

APPROVAL RECOMMENDED:
Euchi Tanaka 10/21/81
TRAFFIC ENGINEER DATE

APPROVED:
Albert S. Sato 10/23/81
ASSISTANT CHIEF, ENGINEERING DATE

NO.	REVISION	APPROVED BY	DATE
1	Supercedes DT 800 Approved 12/30/69	H.T.	10/23/81

STATE OF HAWAII
DEPARTMENT OF TRANSPORTATION
HIGHWAYS DIVISION

STANDARD DETAILS
BARRICADES

SCALE: As Shown
SHEET No. OF SHEETS DT 800

DESIGNED BY	DATE
TRACED BY	
DESIGNED BY	
QUANTITIES BY	
CHECKED BY	
ORIGINAL PLAN	
NOTE BOOK	
No.	