




FED. ROAD DIST. NO.	STATE	PROJ. NO.	FISCAL YEAR	SHEET NO.	TOTAL SHEETS
HAWAII	HAW.	19J-02-75 UNIT II	1982	2	36

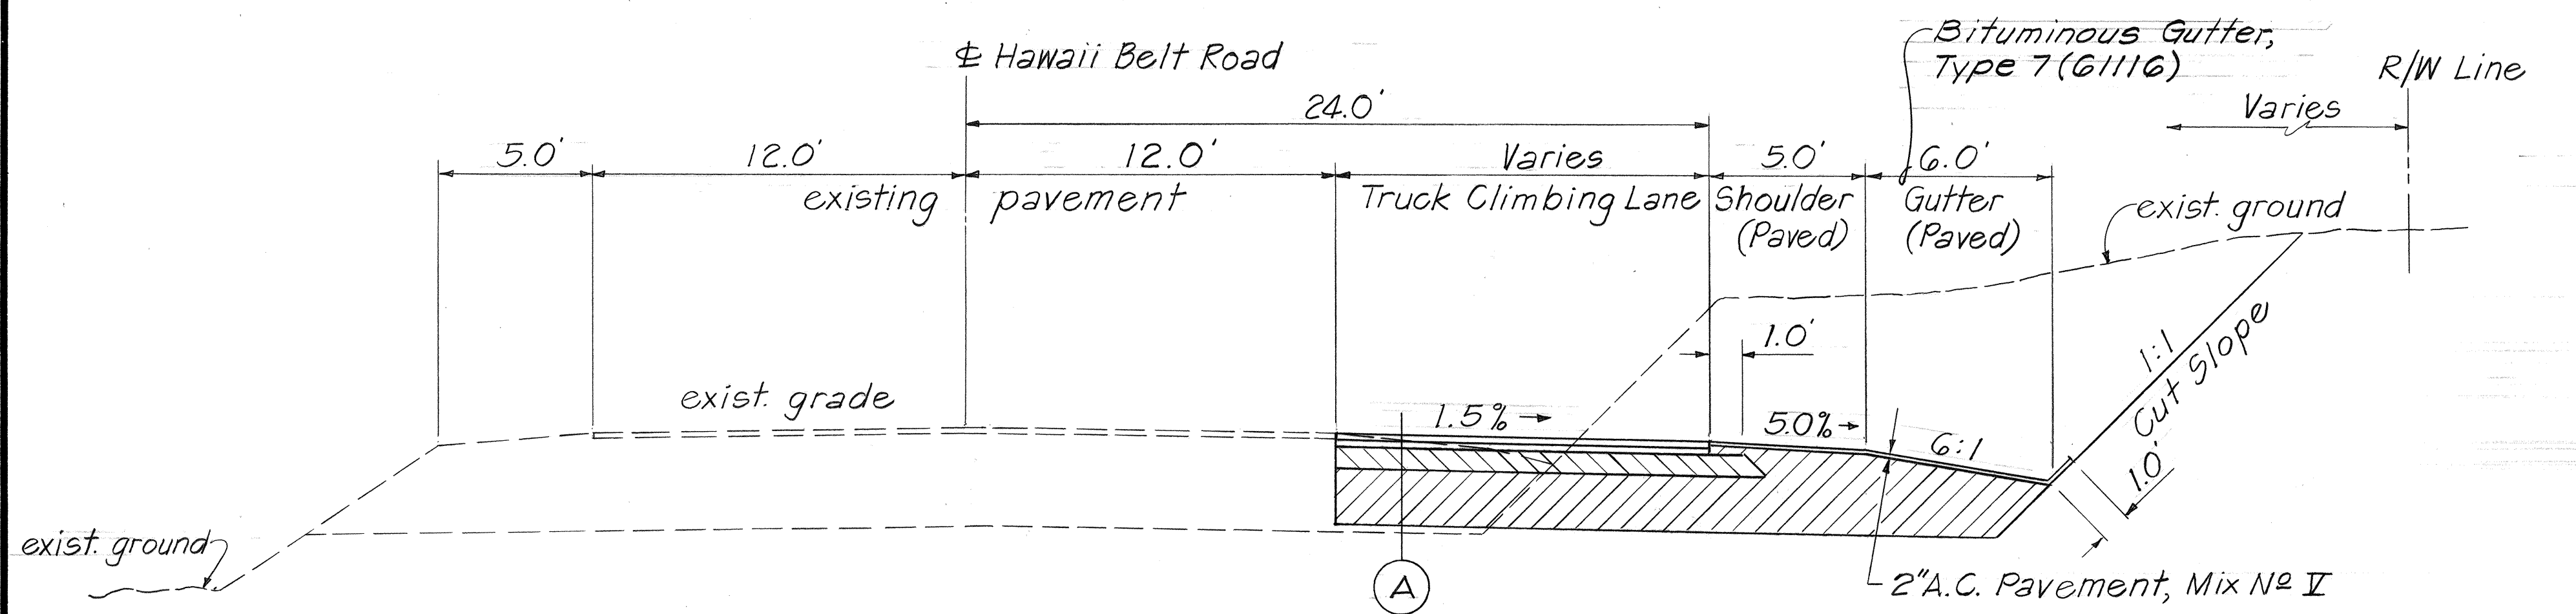


TYPICAL TANGENT SECTION
Scale: 1/4" = 1'-0"

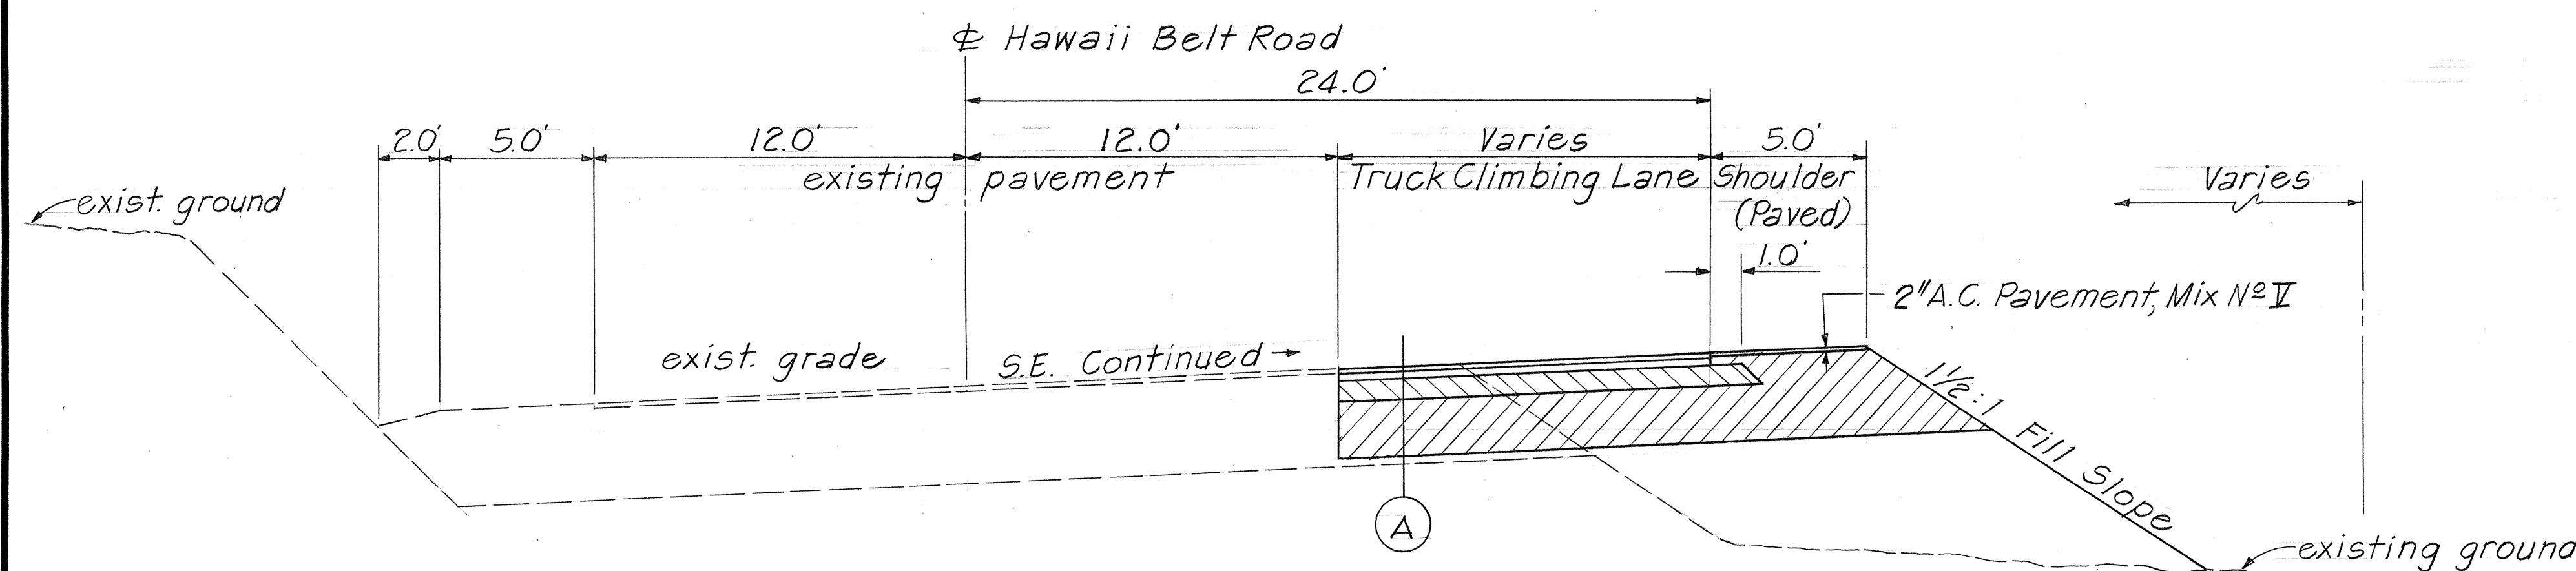


TYPICAL SUPERELEVATED SECTION
Scale: 1/4" = 1'-0"

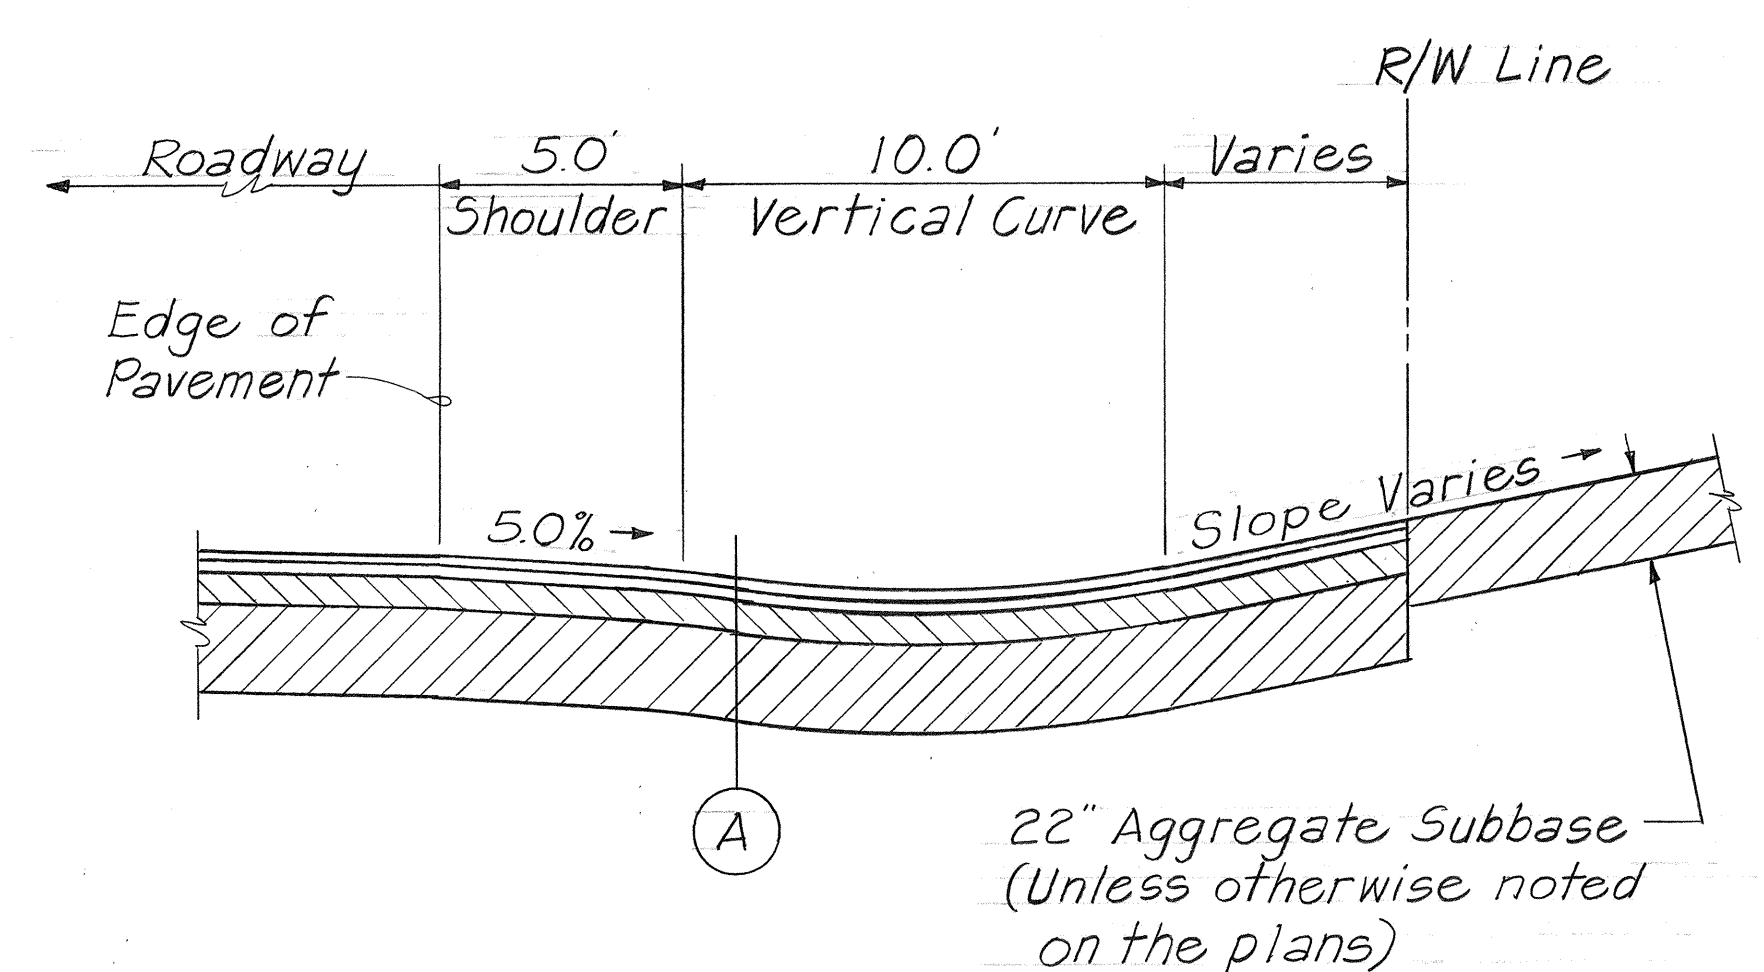

TYPICAL SECTION OF SIDEROAD APPROACHES
Scale: 1/4" = 1'-0"

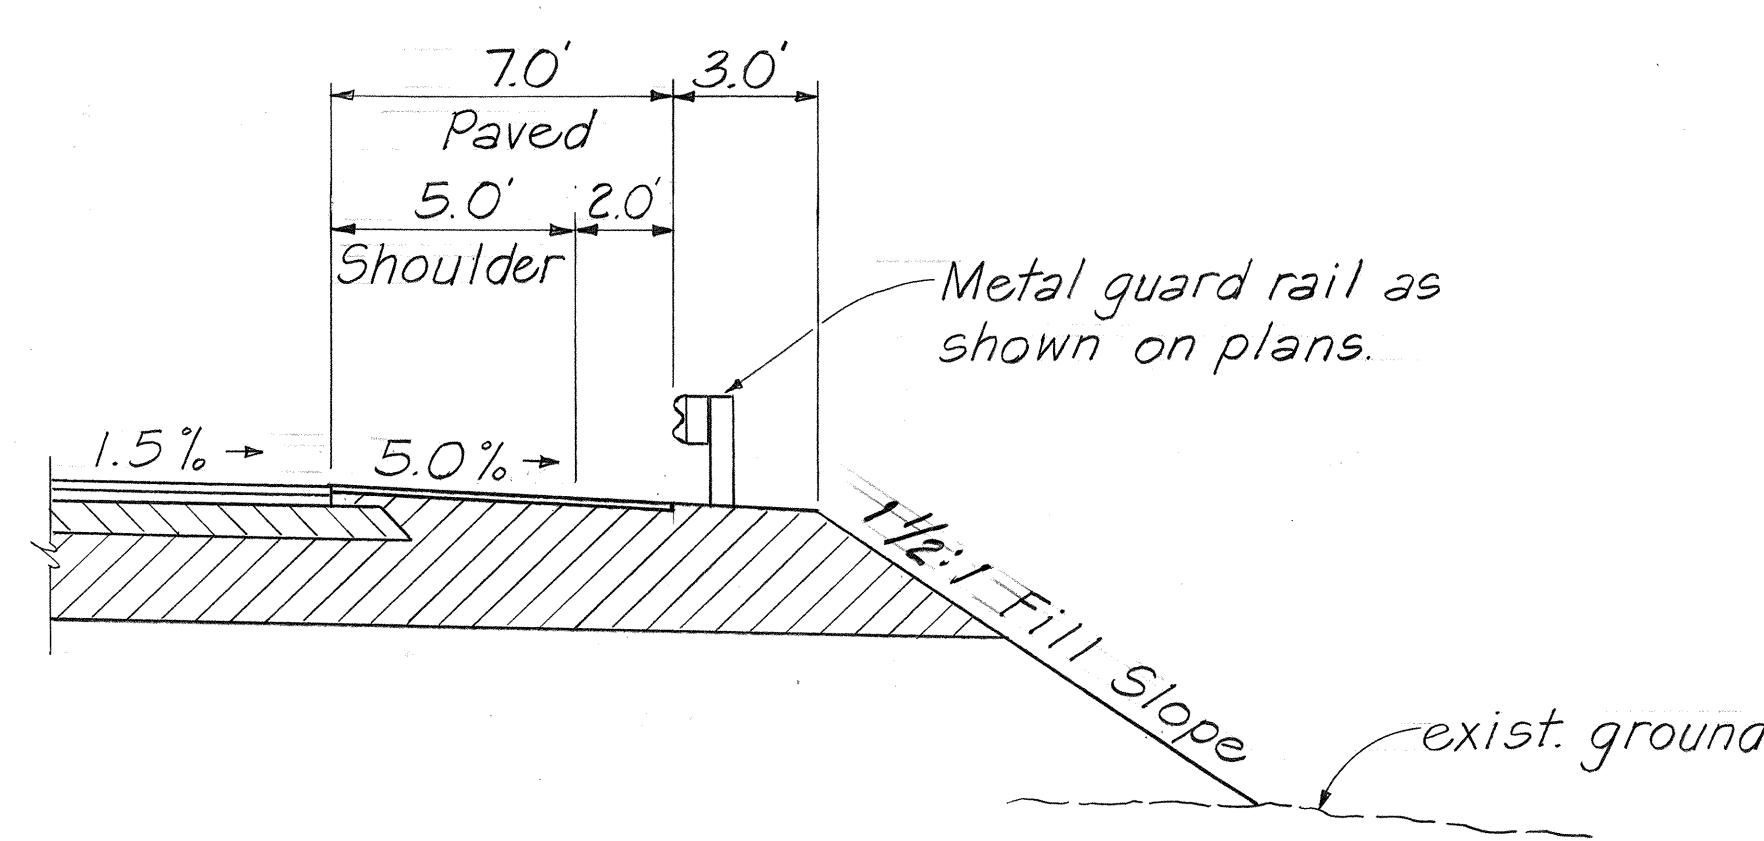

TYPICAL FILL SECTION AT GUARD RAIL
Scale: 1/4" = 1'-0"

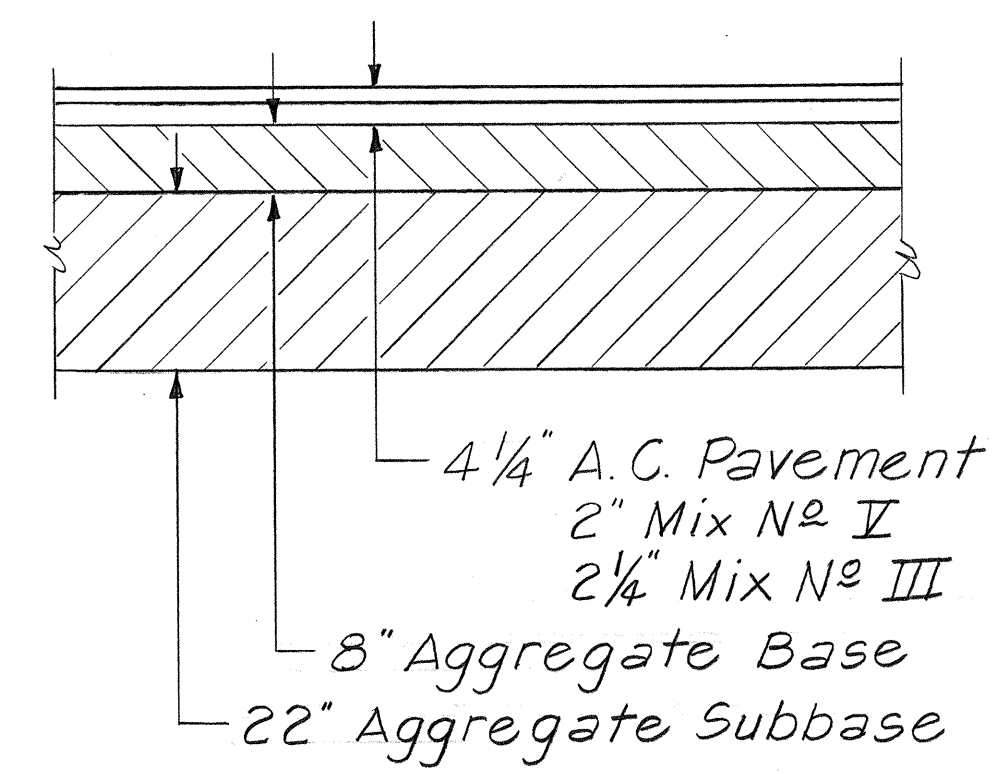

TYPICAL PAVEMENT DETAIL (A)
Scale: 1/2" = 1'-0"

GENERAL NOTES:

1. The Project begins at Sta. 38+00 (mile post distance 11.70) and ends at Sta. 71+50 (mile post distance 12.33). The length of project is 0.634 mile. Improvements consist of grading, paving, drainage facilities, sideroad connections, guard rails, traffic signs and pavement markers.
2. Pavement Striping shall be done by Others.
3. Utility Poles to be relocated by Others.
4. Saw cutting of existing pavement shall be considered incidental to contract payment items and no payment shall be made.
5. Access from existing sideroads/driveways shall be provided and maintained by the Contractor at all times unless otherwise directed.
6. The Contractor shall remove and stockpile all guard rails and posts, as called for in the plans, in a neat and orderly manner. The removal, hauling and stockpiling of existing guard rails and posts shall be incidental to the installation of new metal guard rails. Existing guard rails and posts shall be delivered and stockpiled as directed to the State Highways Baseyard at Hilo.

STATE OF HAWAII
DEPARTMENT OF TRANSPORTATION
HIGHWAYS DIVISION

TYPICAL SECTIONS
HAWAII BELT ROAD
TRUCK CLIMBING LANE AT PEPEEKEO
PROJ. NO. 19J-02-75, UNIT II
SOUTH HILO, HAWAII
Scale: As Noted Date: Dec. 9, 1981
SHEET NO. 1 OF 1 SHEETS

DESIGNED BY	DATE
DRAWN BY	12/9/81
CHECKED BY	
NOTED BY	
QUANTITIES BY	
NO.	