

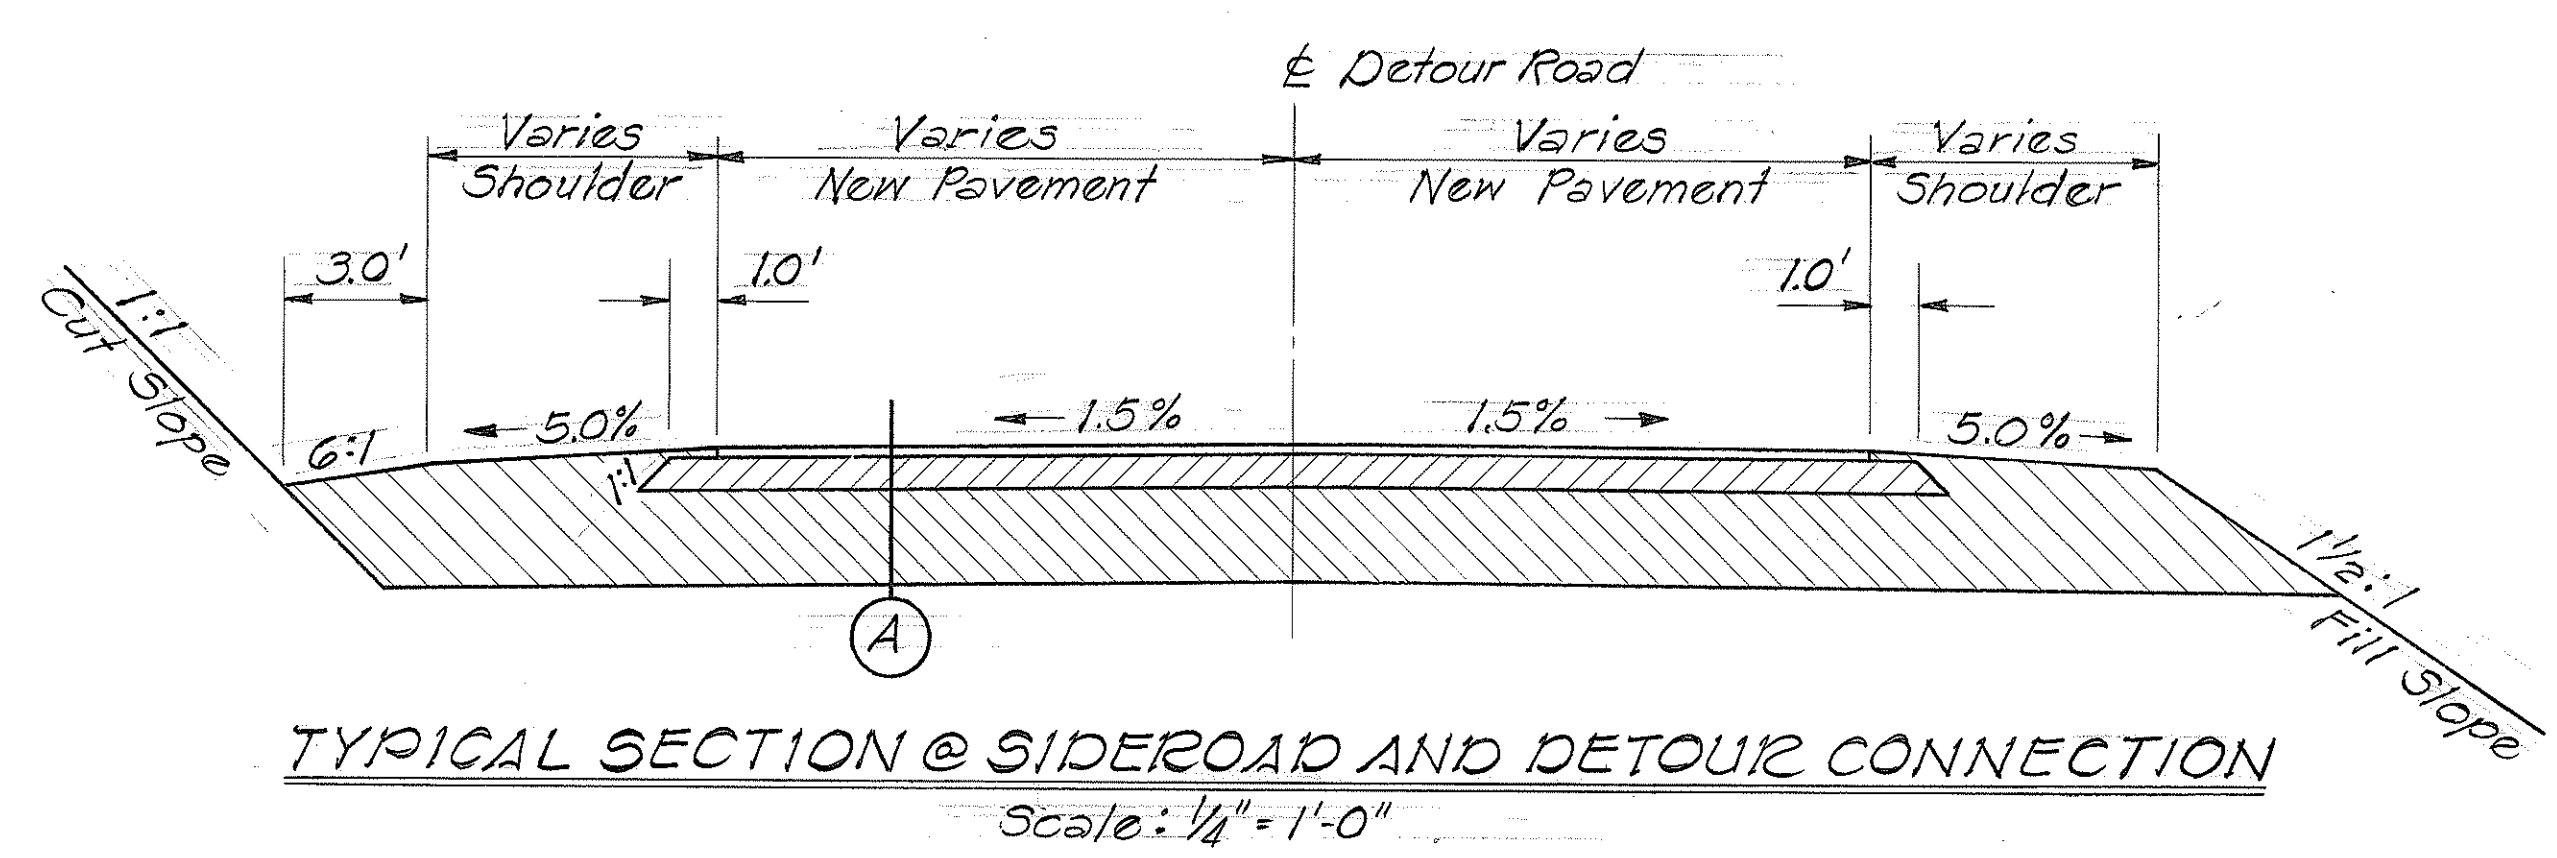
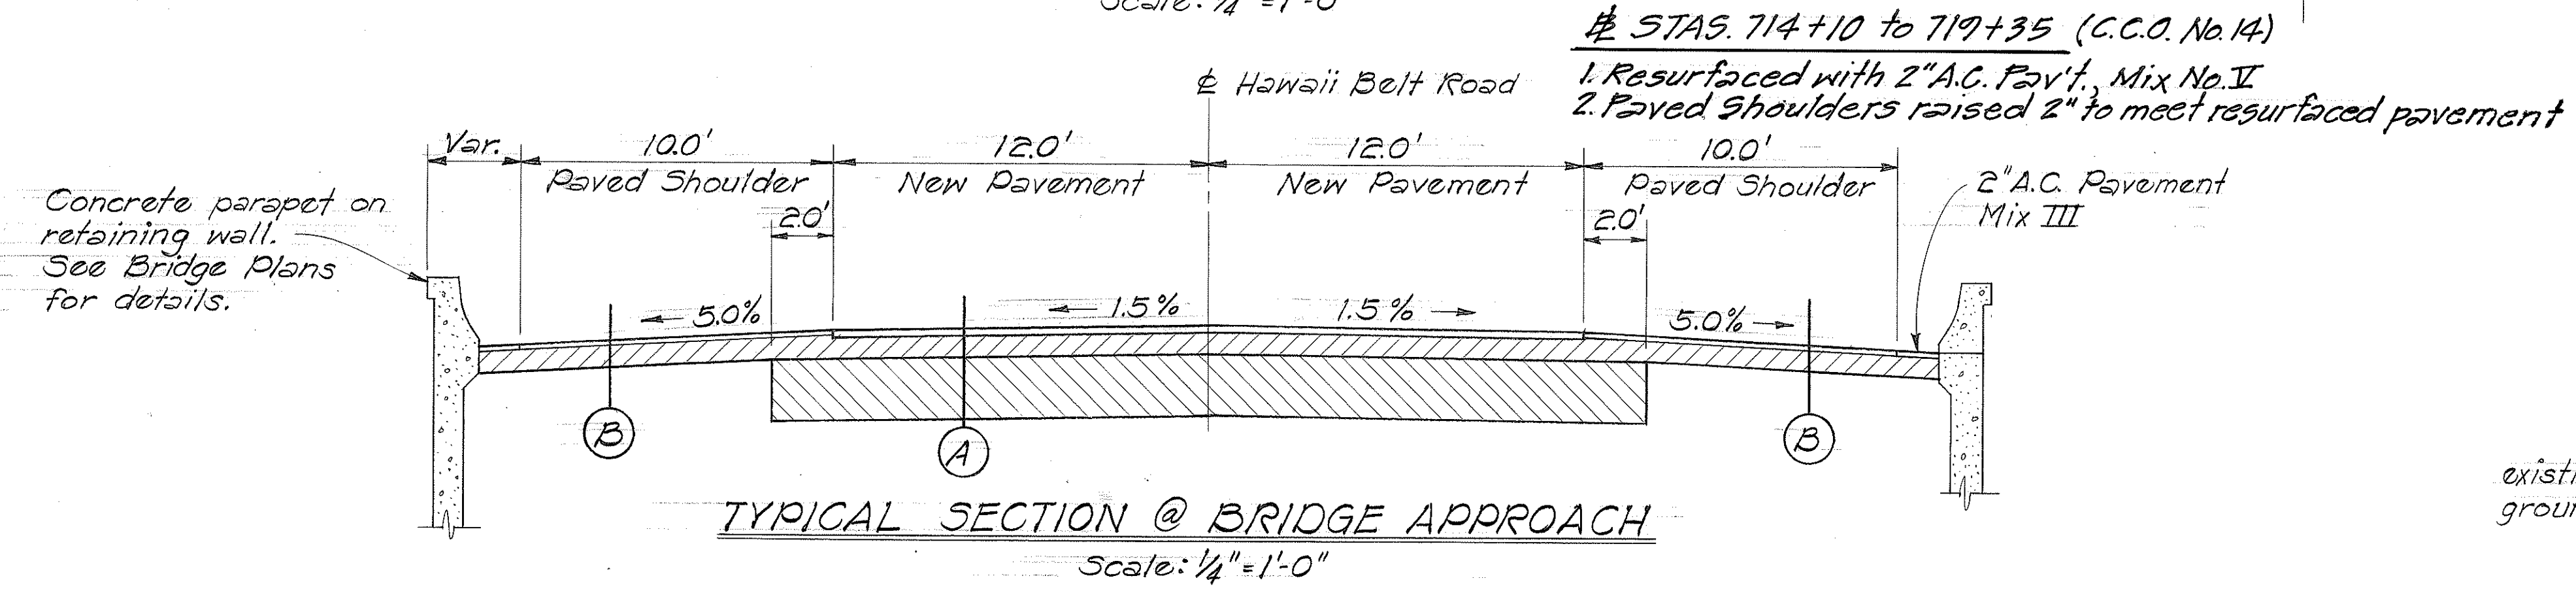









|          |                                                                                    |                     |       |                    |             |           |              |
|----------|------------------------------------------------------------------------------------|---------------------|-------|--------------------|-------------|-----------|--------------|
| 11/17/83 | Revised Typical Section for Makai Detour Road, Sta 89+30 to Sta. 134+60 & Detail C | FED. ROAD DIST. NO. | STATE | FED. AID PROJ. NO. | FISCAL YEAR | SHEET NO. | TOTAL SHEETS |
| DATE     | REVISION                                                                           | HAWAII              | HAW.  | BRF 019-2(20)      | 1984        | 2         | 126          |

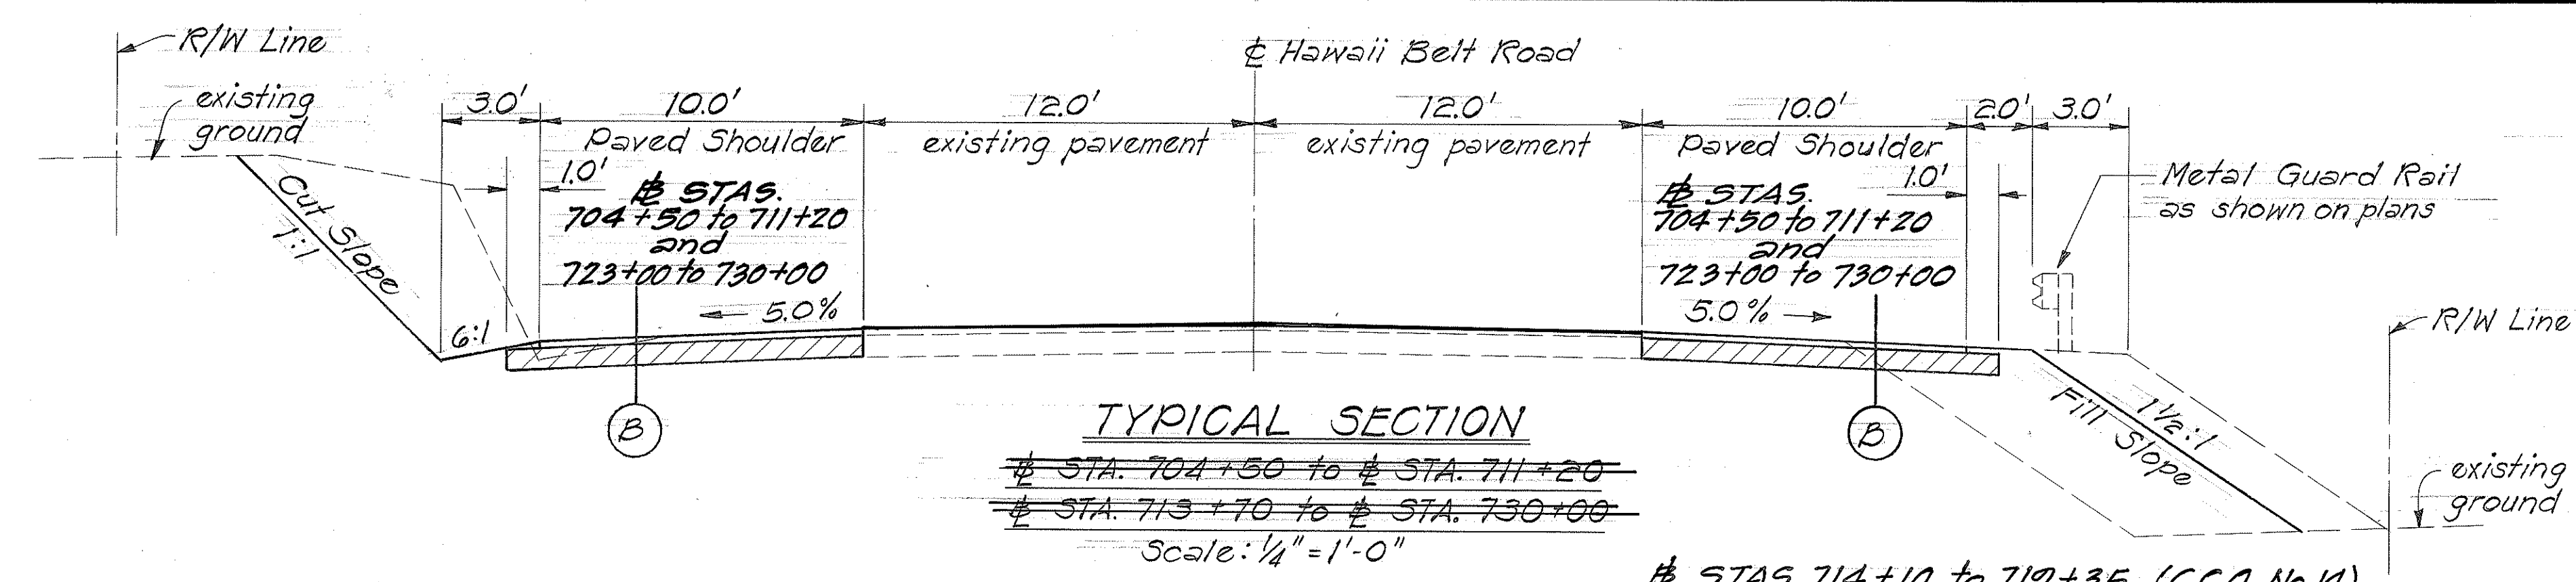

TOTAL RECONSTRUCTION ROADWAY SECTION

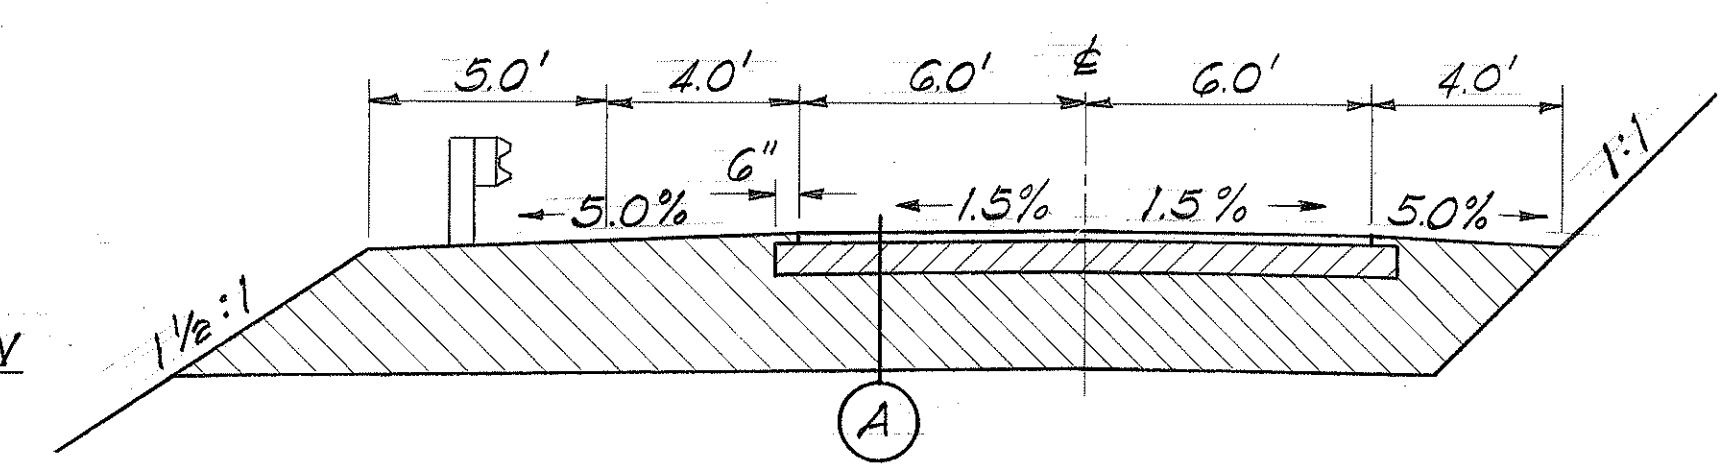

PARTIAL RECONSTRUCTION ROADWAY SECTION

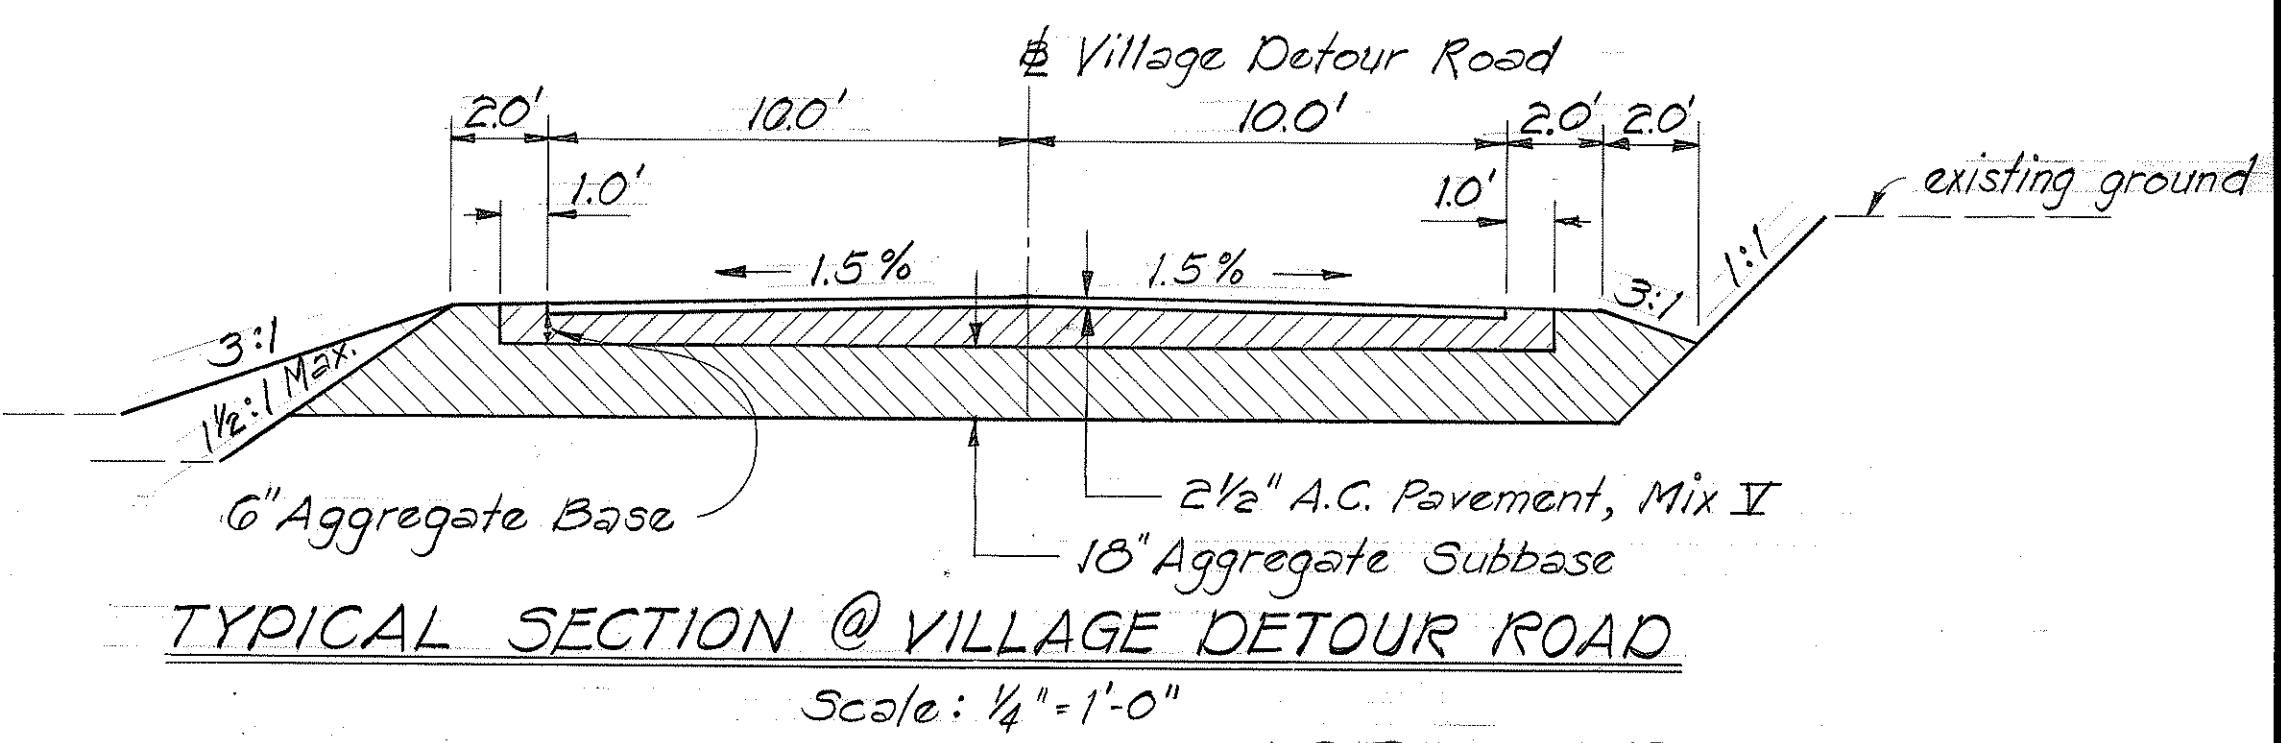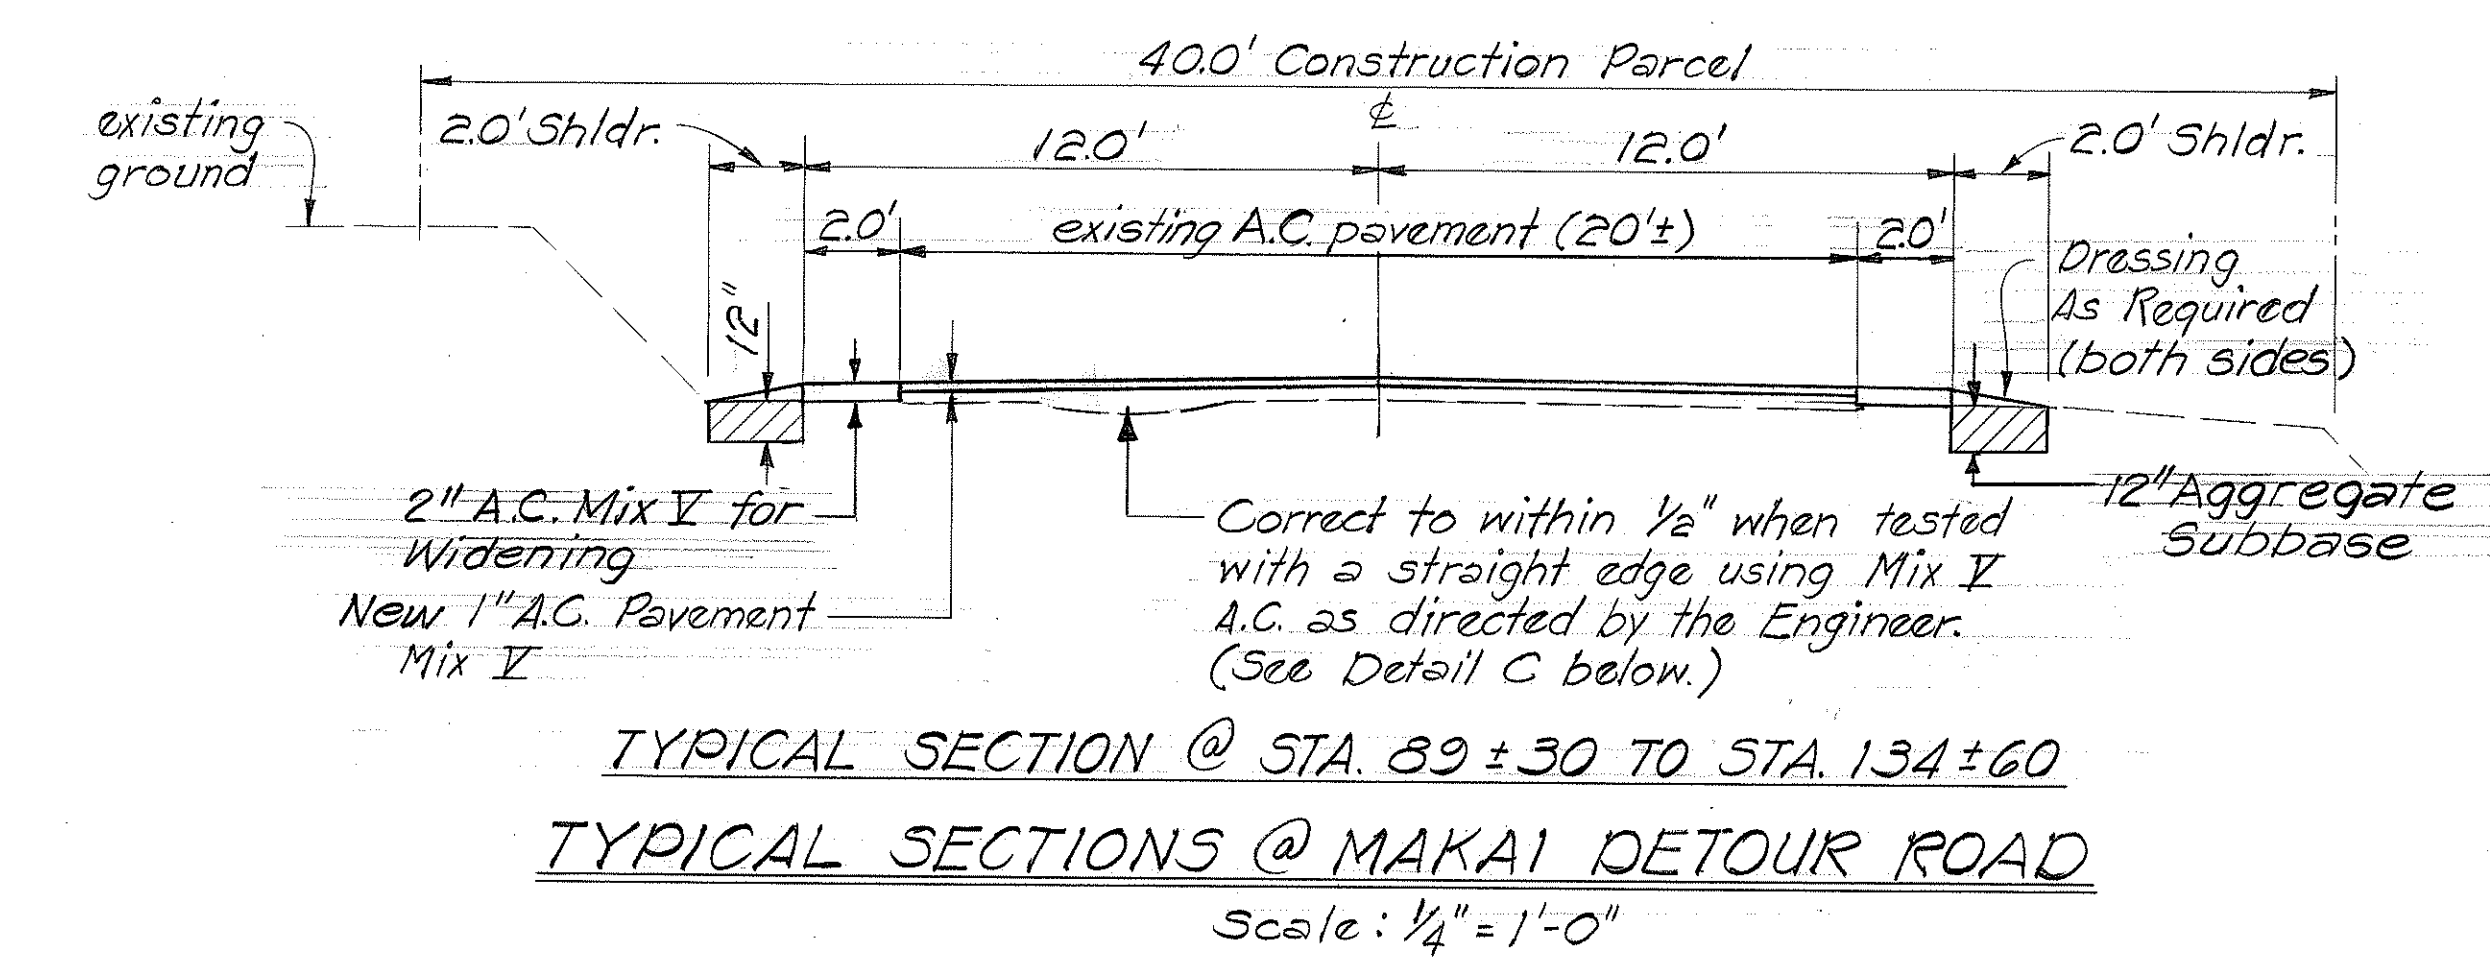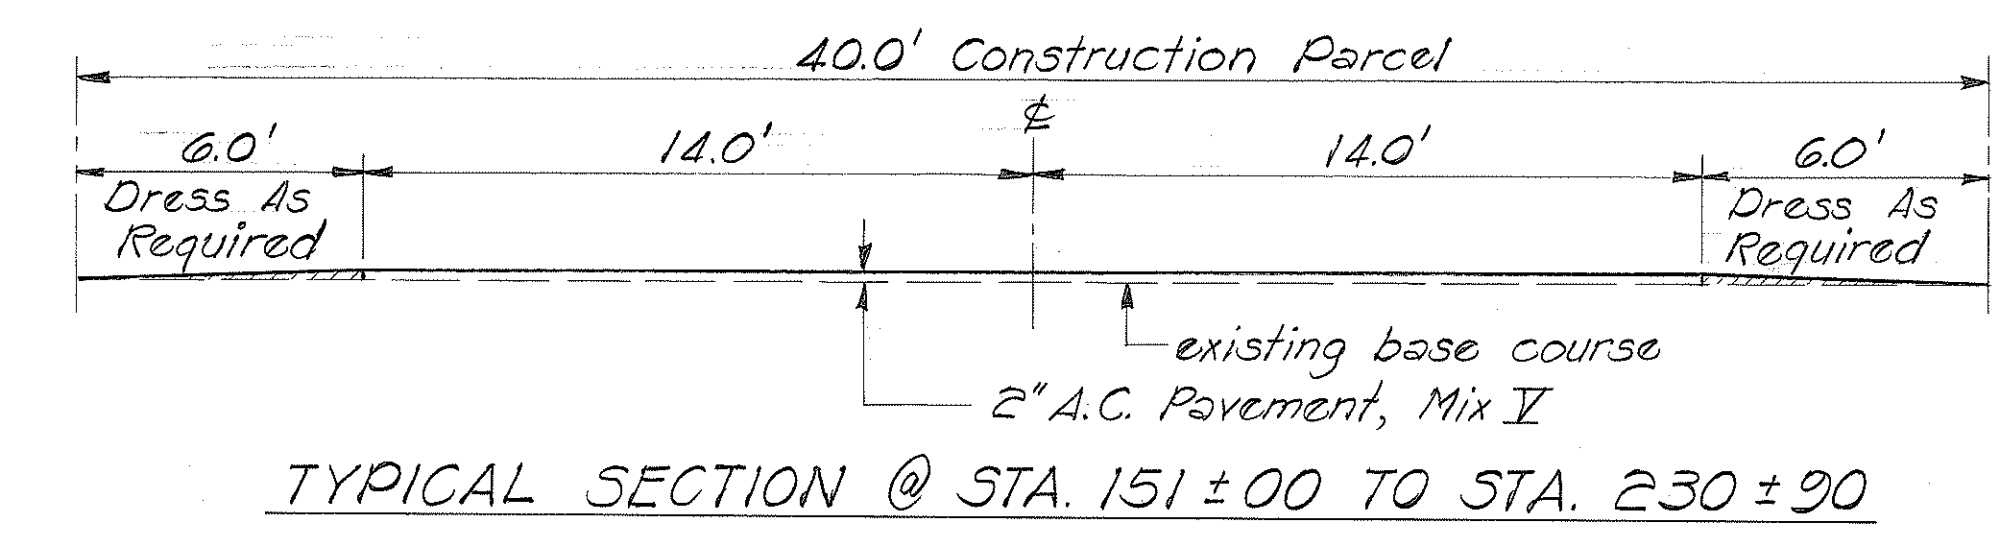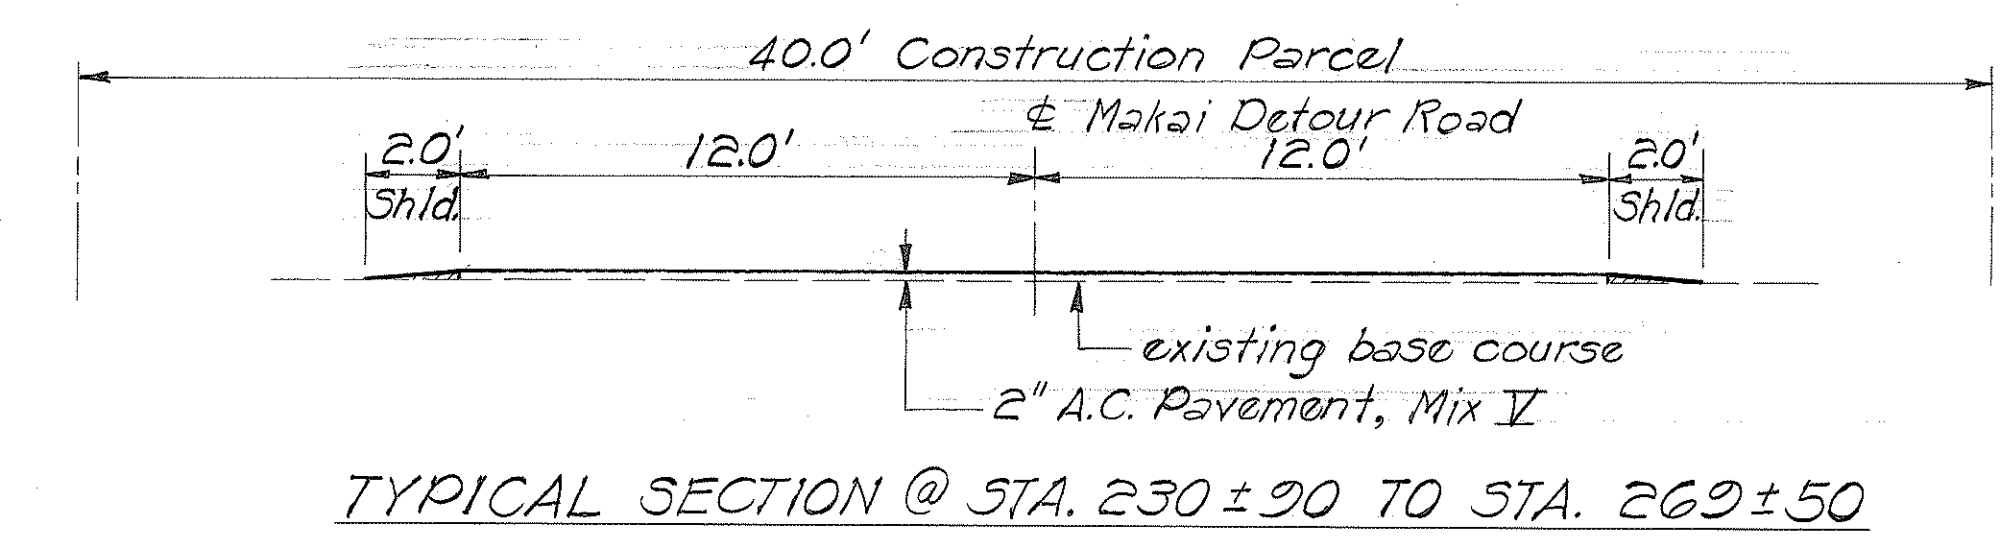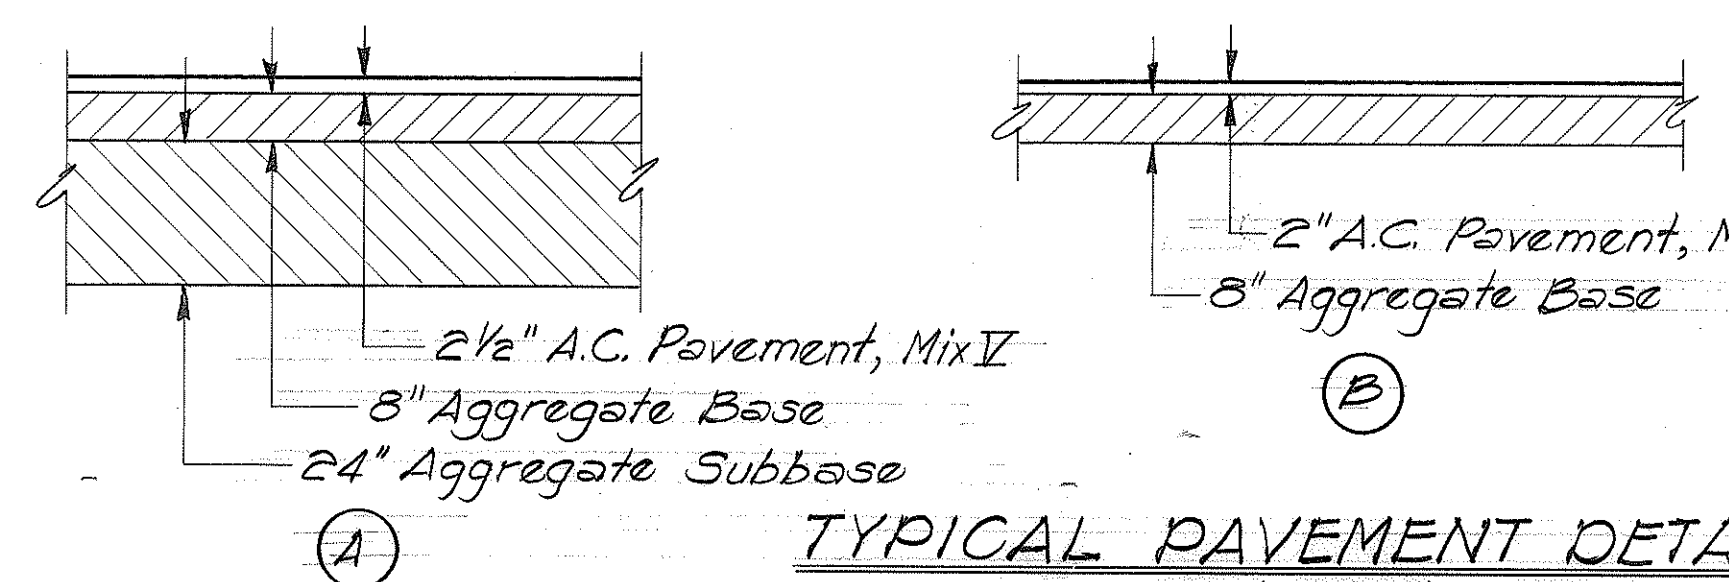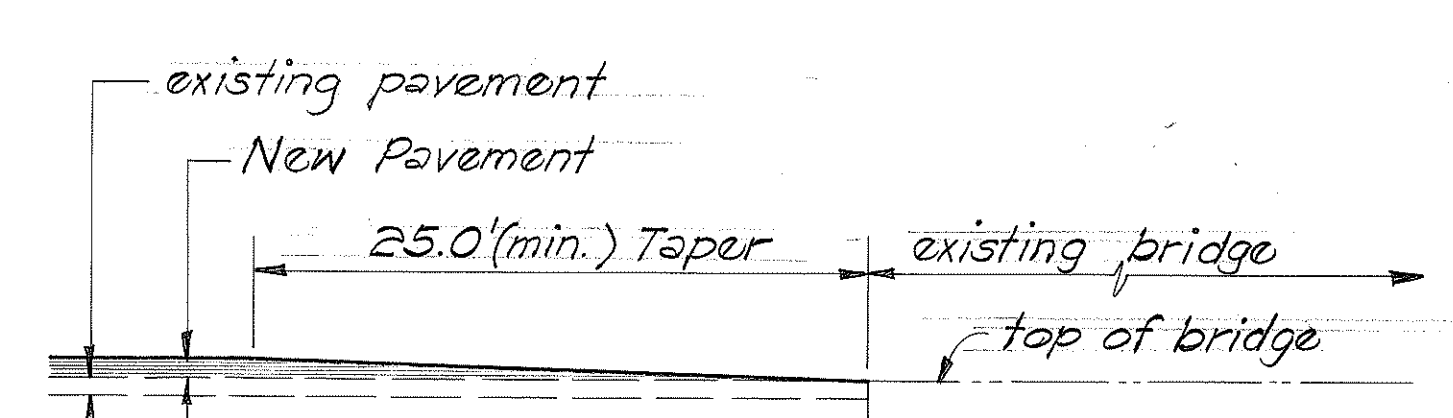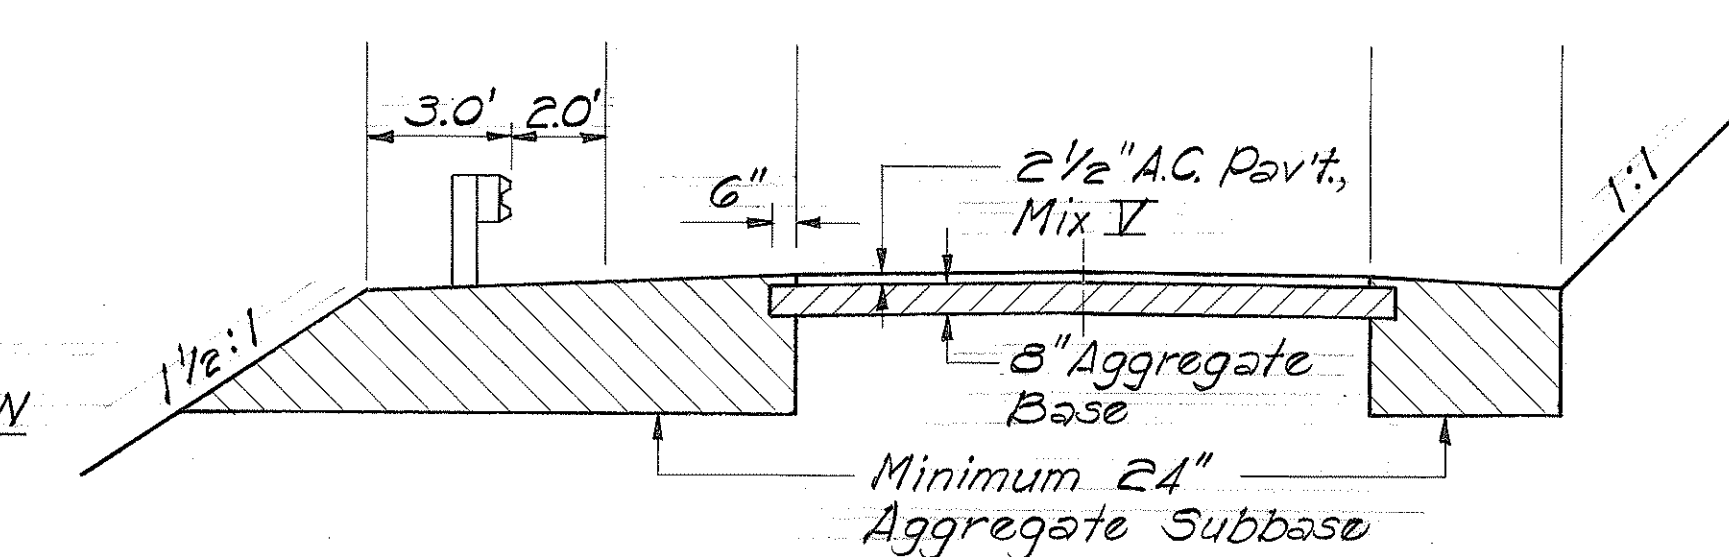

APPROVED: *[Signature]*  
 MANAGER, THEO DAVIES, HAWAIIAN SUGAR  
 DATE: 6/10/83

STATE OF HAWAII  
 DEPARTMENT OF TRANSPORTATION  
 HIGHWAYS DIVISION  
**TYPICAL SECTIONS**  
 HAWAII BELT ROAD  
 Kalapahau Strm. and Kainehe Strm.  
 Bridge Replacements  
 - Fed. Aid Proj. No. BRF-019-2(20)  
 Scale: As Shown Date: June 1983  
 SHEET NO. 1 OF 1 SHEETS

|                   |      |
|-------------------|------|
| SURVEY PLOTTED BY | DATE |
| DRAWN BY          |      |
| DESIGNED BY       |      |
| QUANTITIES BY     |      |
| CHECKED BY        |      |
| ORIGINAL PLAN     |      |
| NOTE BOOK         |      |
| NO.               |      |