




FED. ROAD DIST. NO.	STATE	PROJ. NO.	FISCAL YEAR	SHEET NO.	TOTAL SHEETS
HAWAII	HAW.	19H-01-84M	1984	3	9

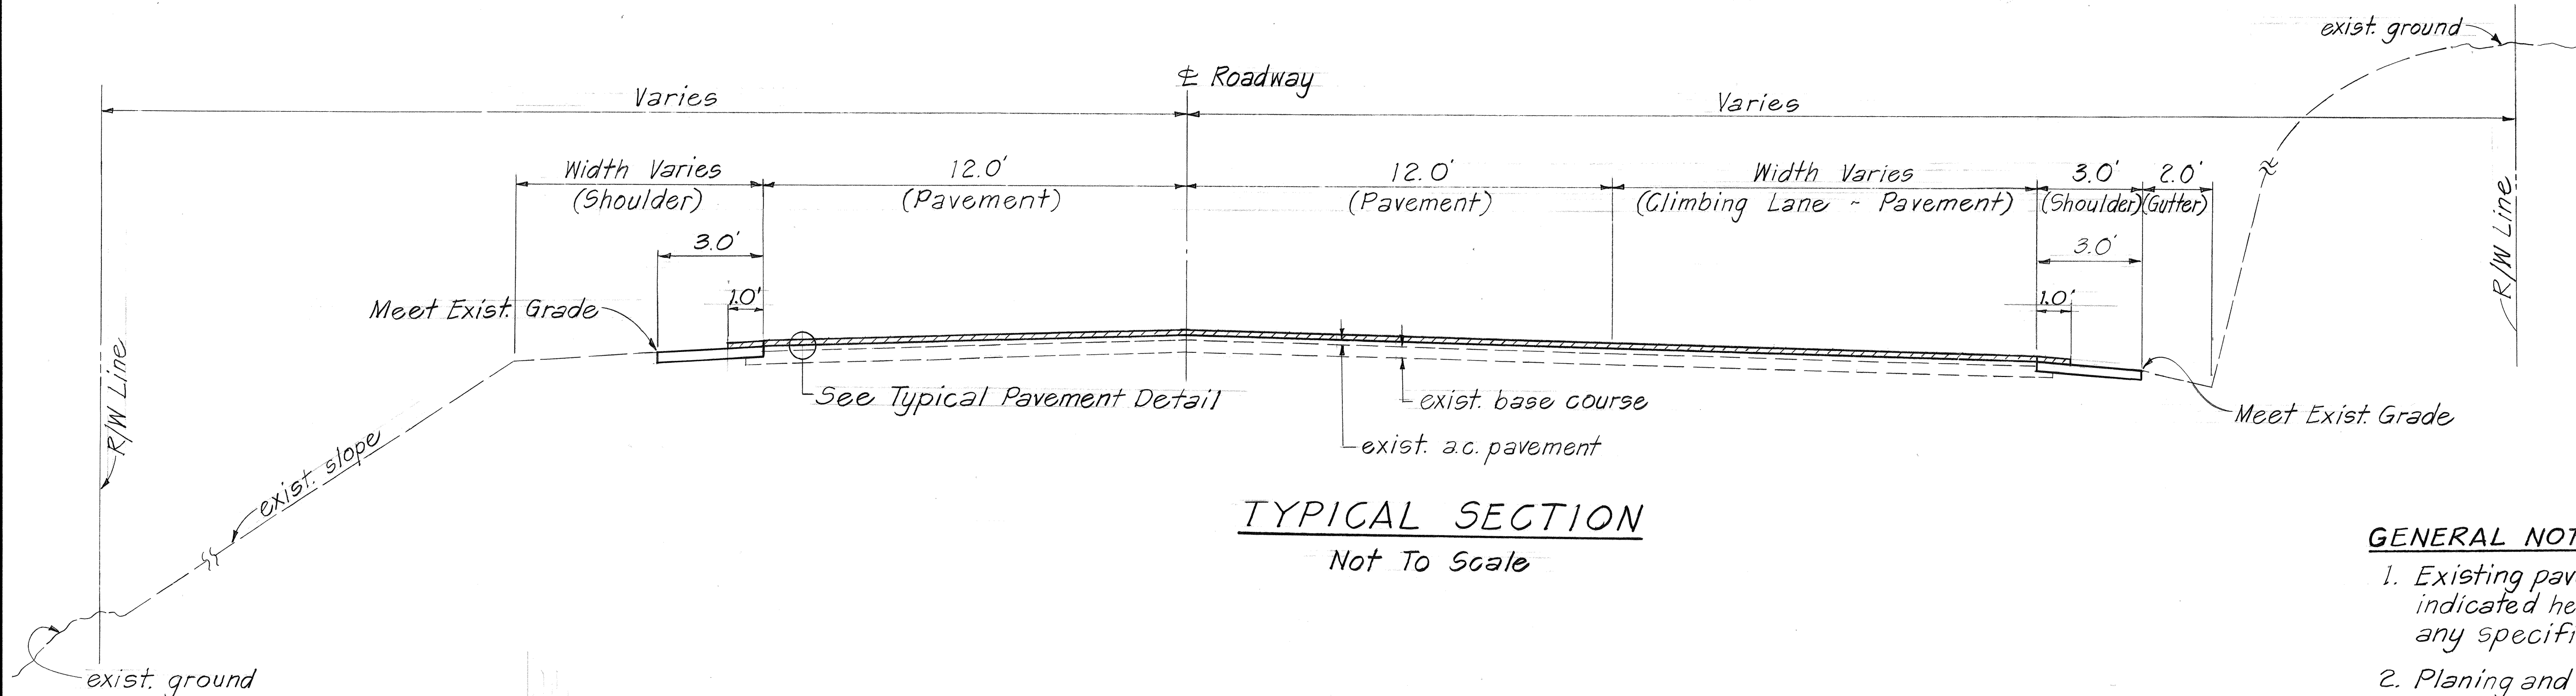

TYPICAL SECTION
Not To Scale

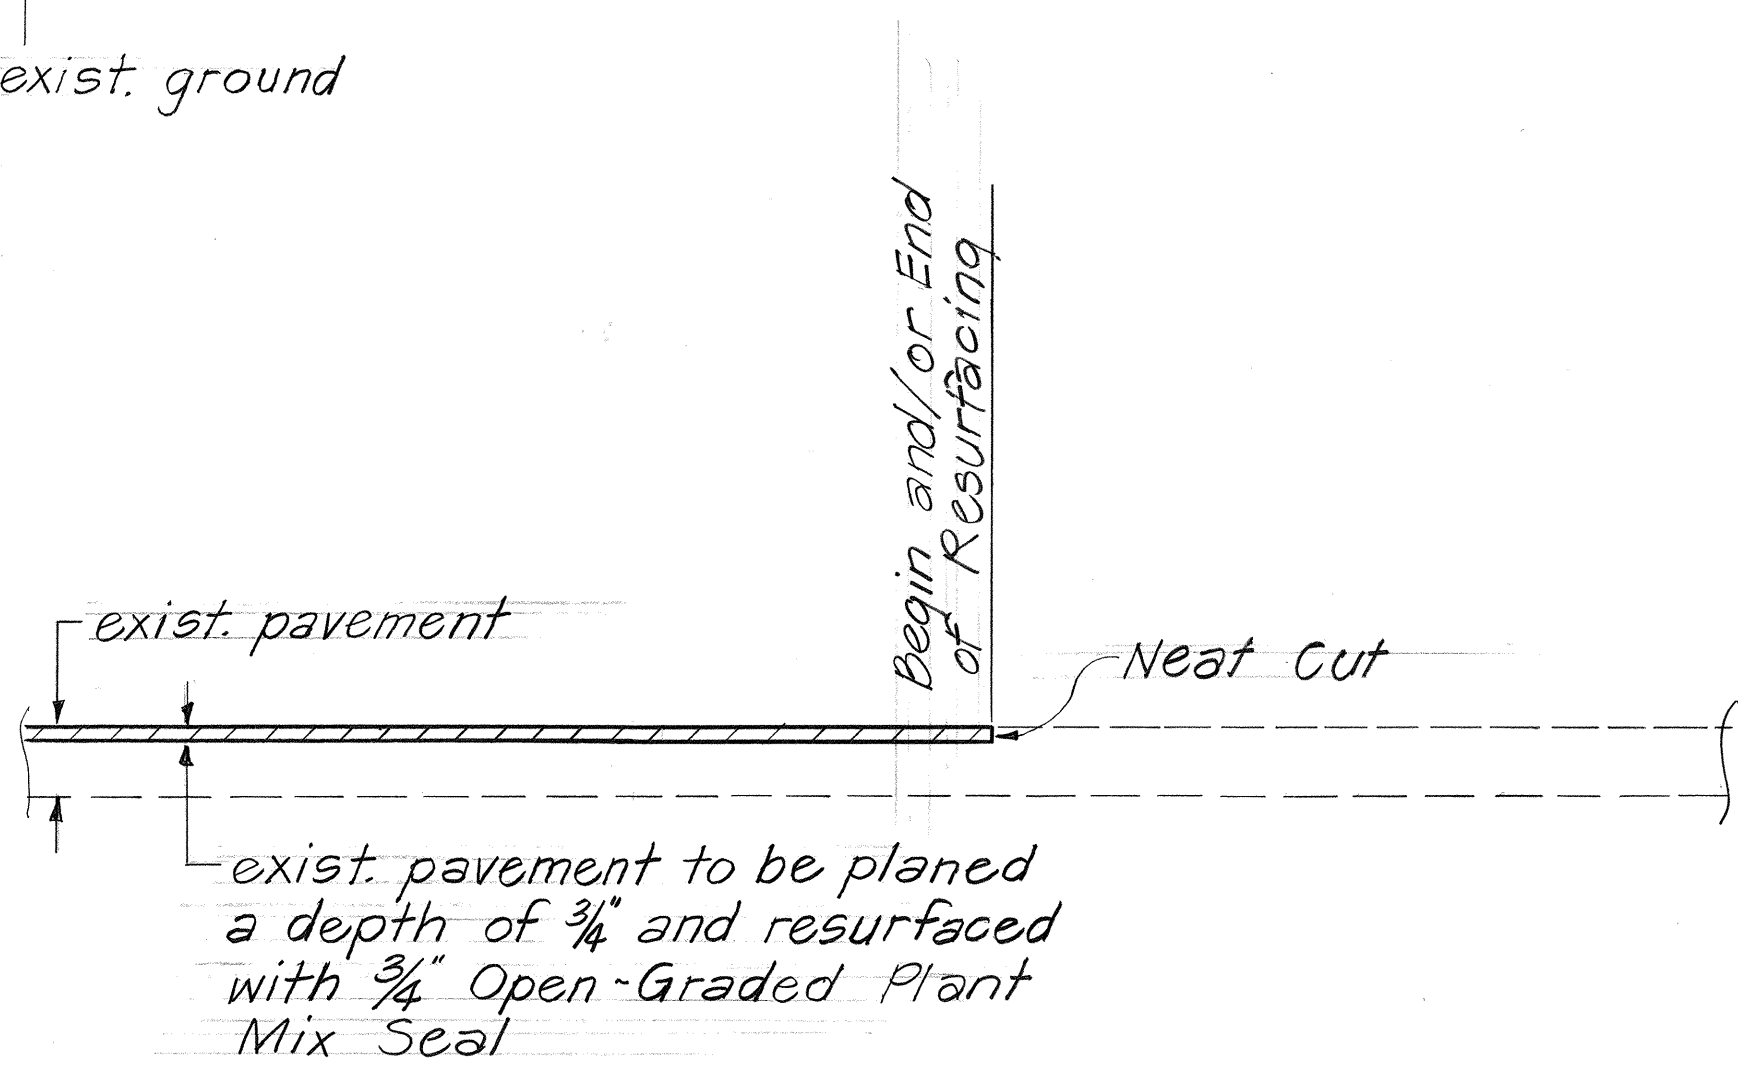


**TYPICAL LONGTITUDINAL SECTION
AT BEGINNING AND END OF PROJECT**
Not To Scale

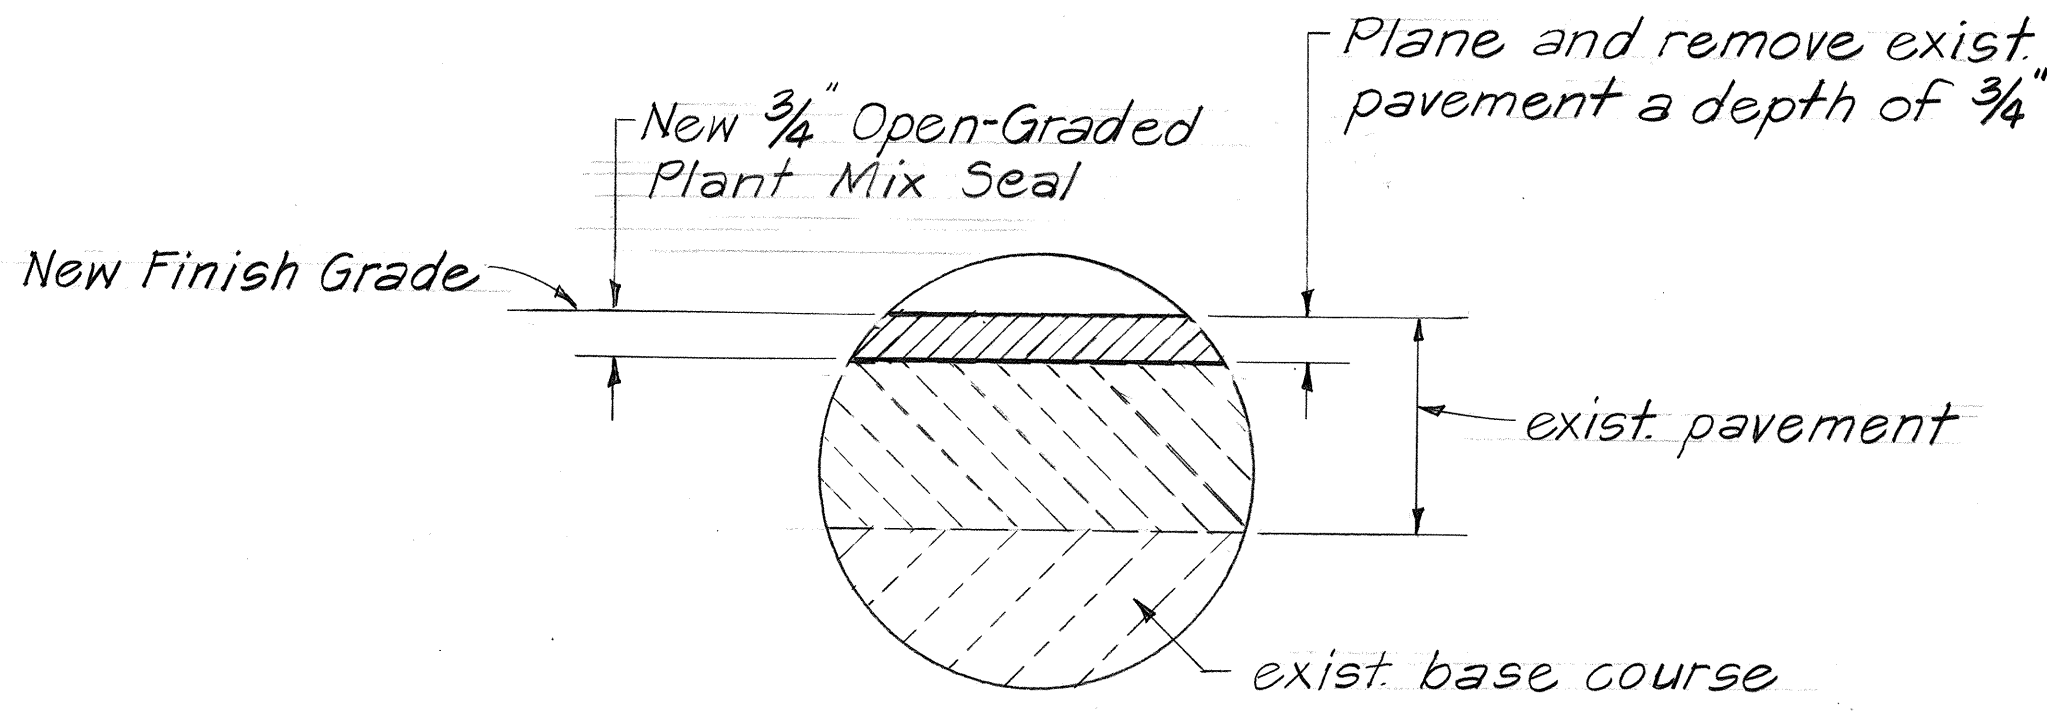


TYPICAL PAVEMENT DETAIL
Not To Scale


- GENERAL NOTES**
- Existing pavement surface variable. Surface indicated here is not intended to represent any specific location.
 - Planing and removal of existing pavement shall not be measured and paid for separately but will be considered incidental to the various contract items.
 - All Centerline and Reference Monuments to be referenced by others. The contractor shall insure that all monuments are preserved and not disturbed. All monuments disturbed or destroyed by the Contractor shall be replaced at no expense to the State. (See Typical Detail Sheet No. 5.)
 - Centerline and edge of pavement striping shall be broomed off by Contractor prior to striping by others.
 - Construct smooth and easy riding connections at beginning and end of project.
 - All construction signs shall be reflectorized with high intensity reflective sheeting.
 - The existing ground outside of the new paved shoulder shall be graded, watered and rolled to a compacted surface as directed by the Engineer. No payment will be made for this work but shall be considered incidental to Roadway Excavation.

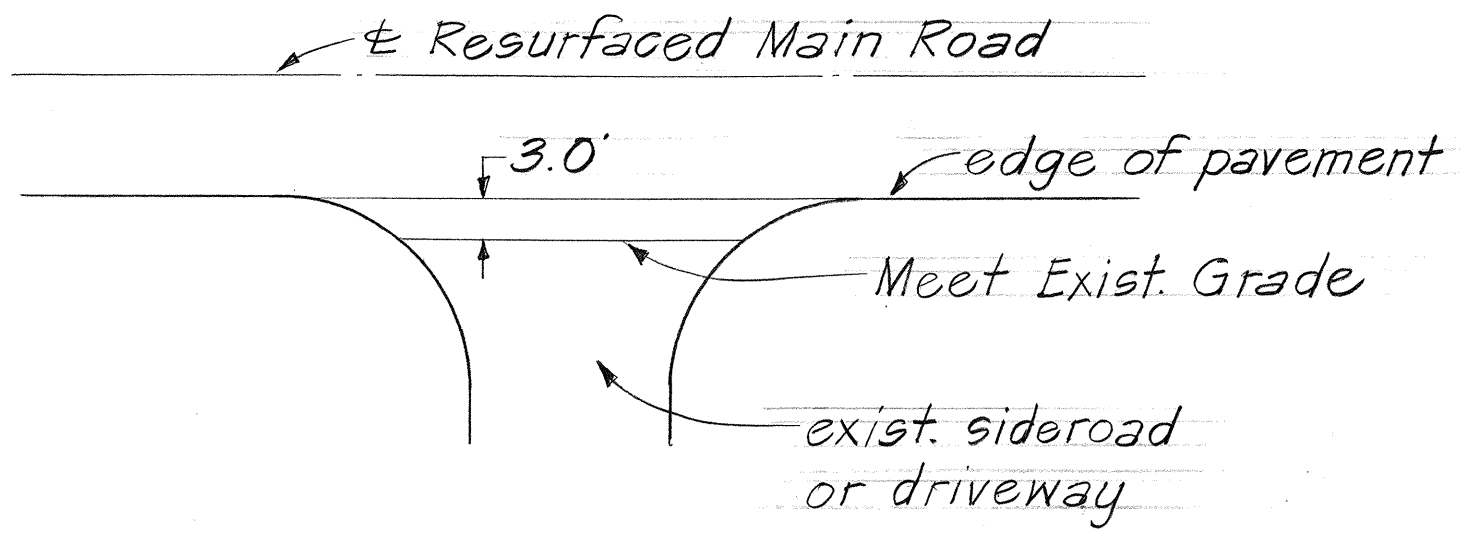

**TYPICAL PLAN - SIDEROAD
& DRIVEWAY CONNECTION**
Not To Scale

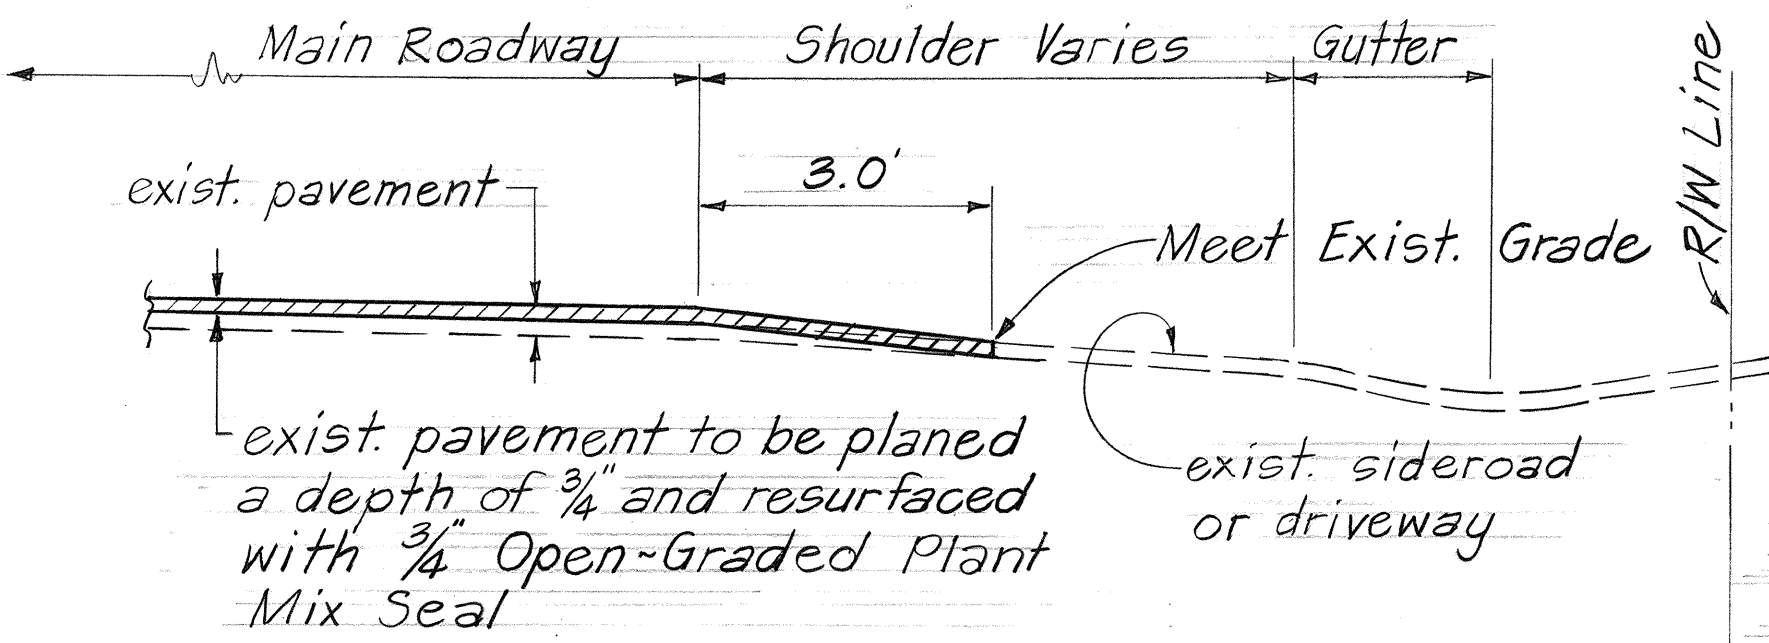

**TYPICAL SECTION SIDEROAD
& DRIVEWAY CONNECTION**
Not To Scale

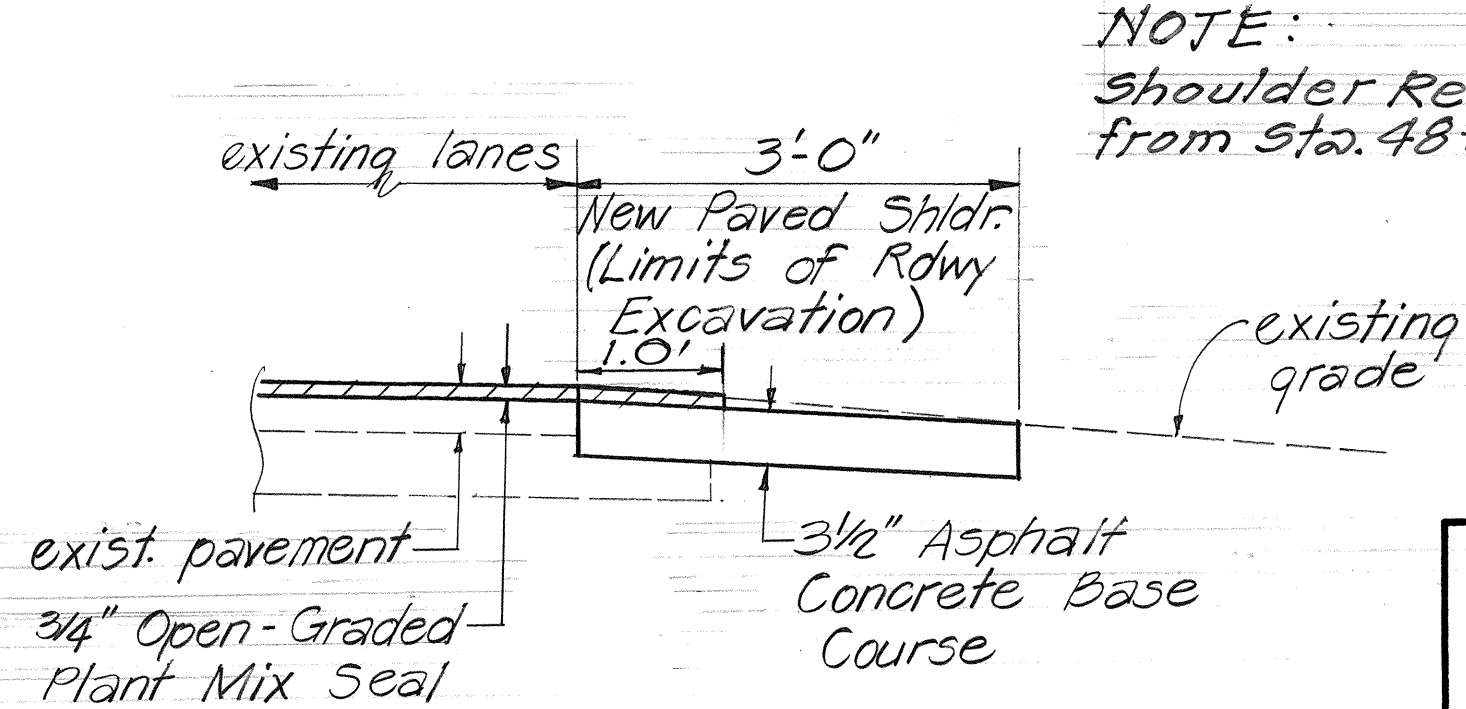

**TYPICAL SECTION OF
SHOULDER RECONSTRUCTION**
Not to Scale

NOTE:
Shoulder Reconstruction omitted from Sta. 48+17 to 65+00 Rt.

STATE OF HAWAII
DEPARTMENT OF TRANSPORTATION
HIGHWAYS DIVISION

PLANS OF
TYPICAL SECTION
RESURFACING HAWAII BELT ROAD
LAUPAHOEHOE GULCH
PROJECT NO. 19H-01-84M
NORTH HILO, HAWAII
Scale: As Shown Date: January 1984

SHEET NO. OF SHEETS
3