
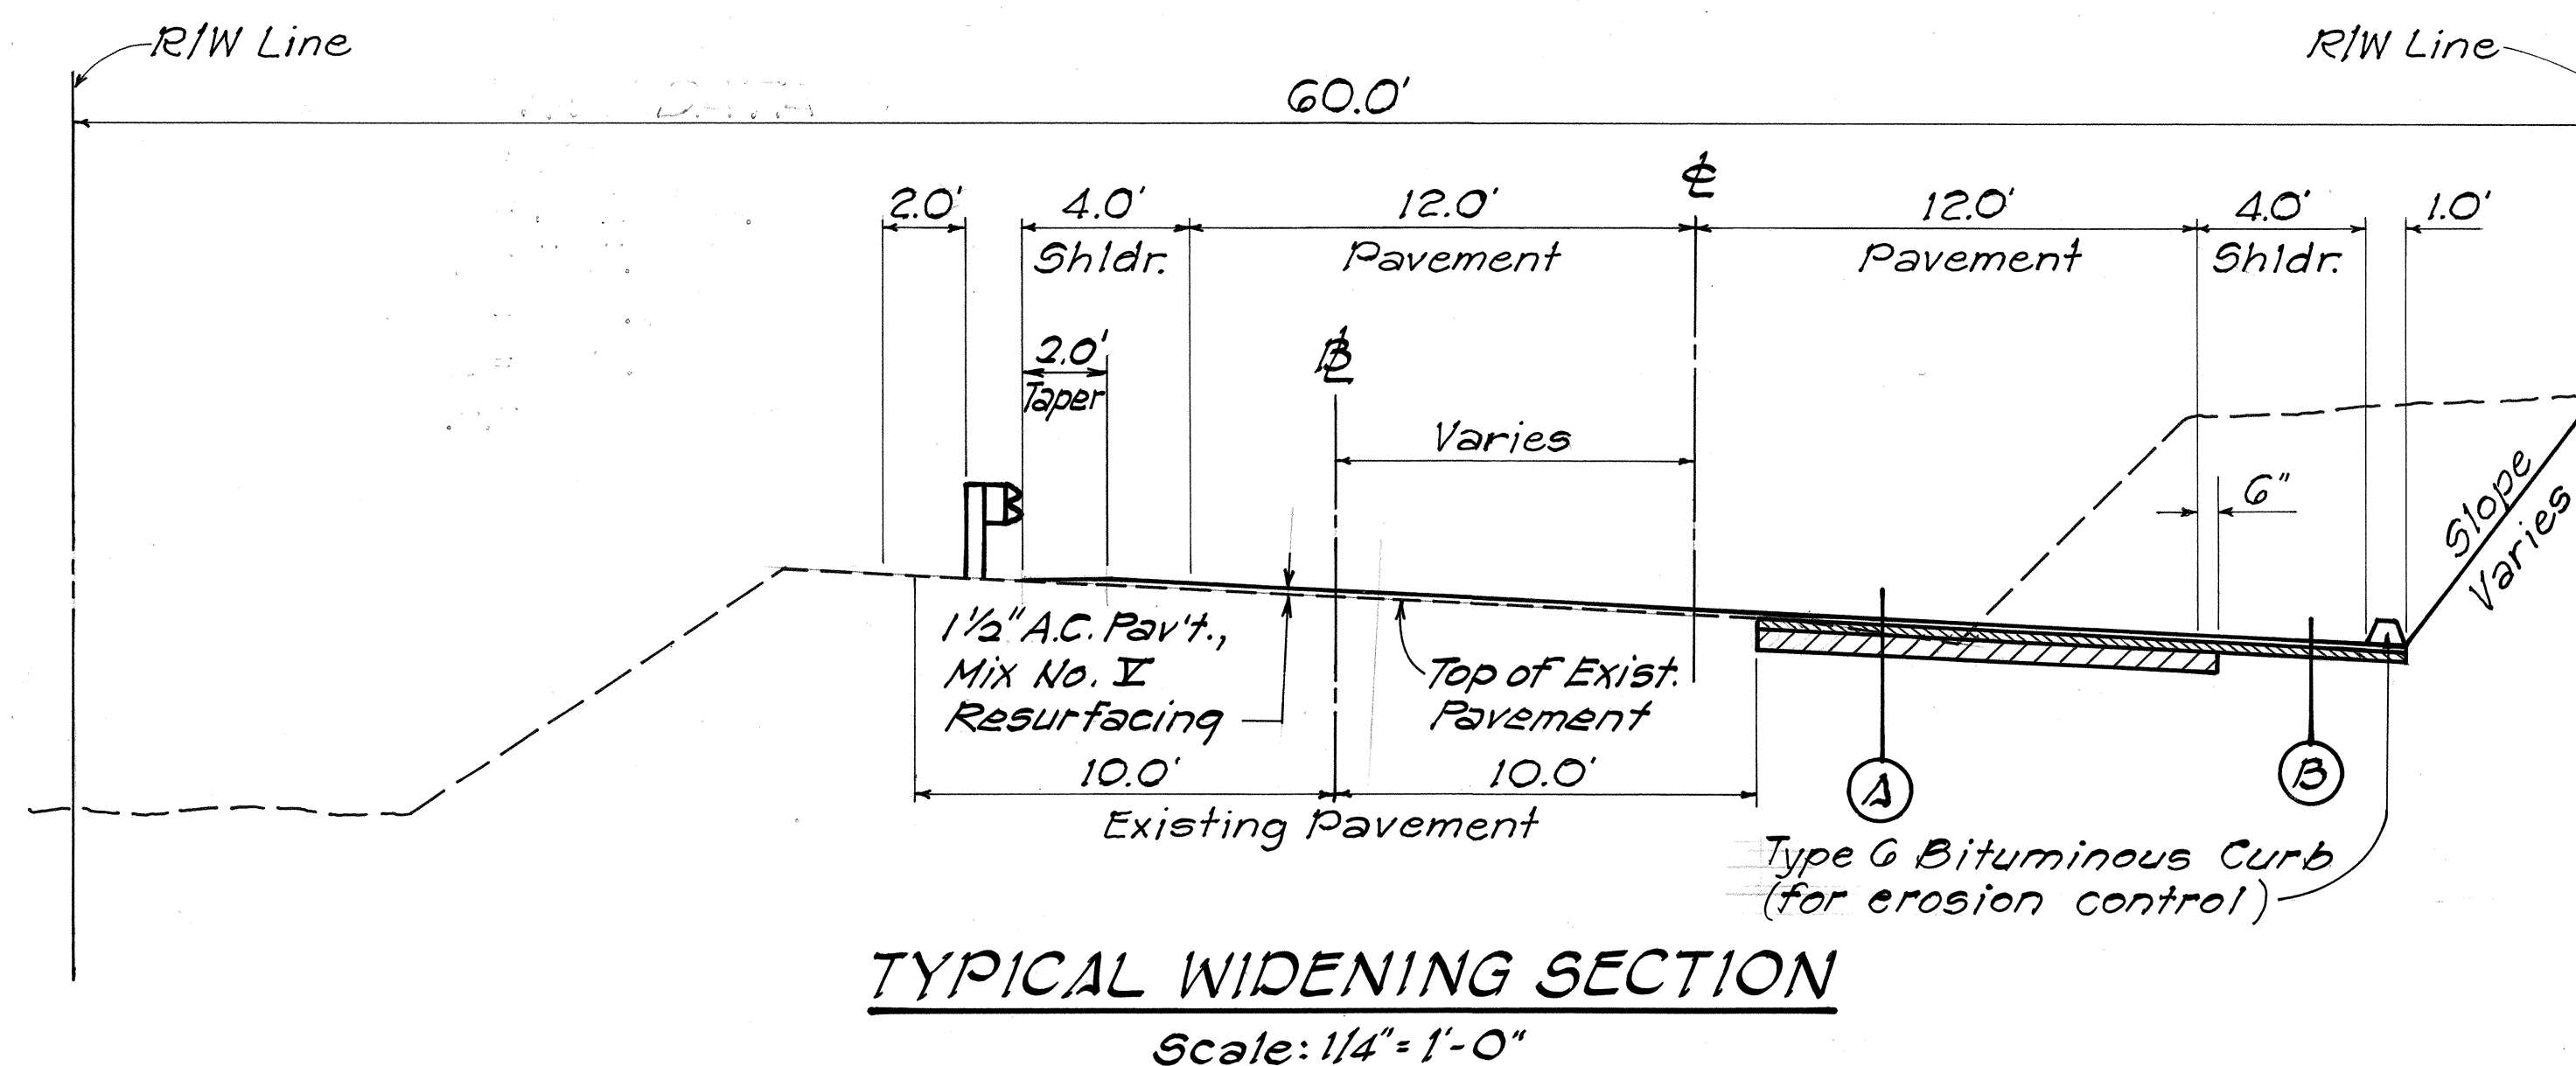
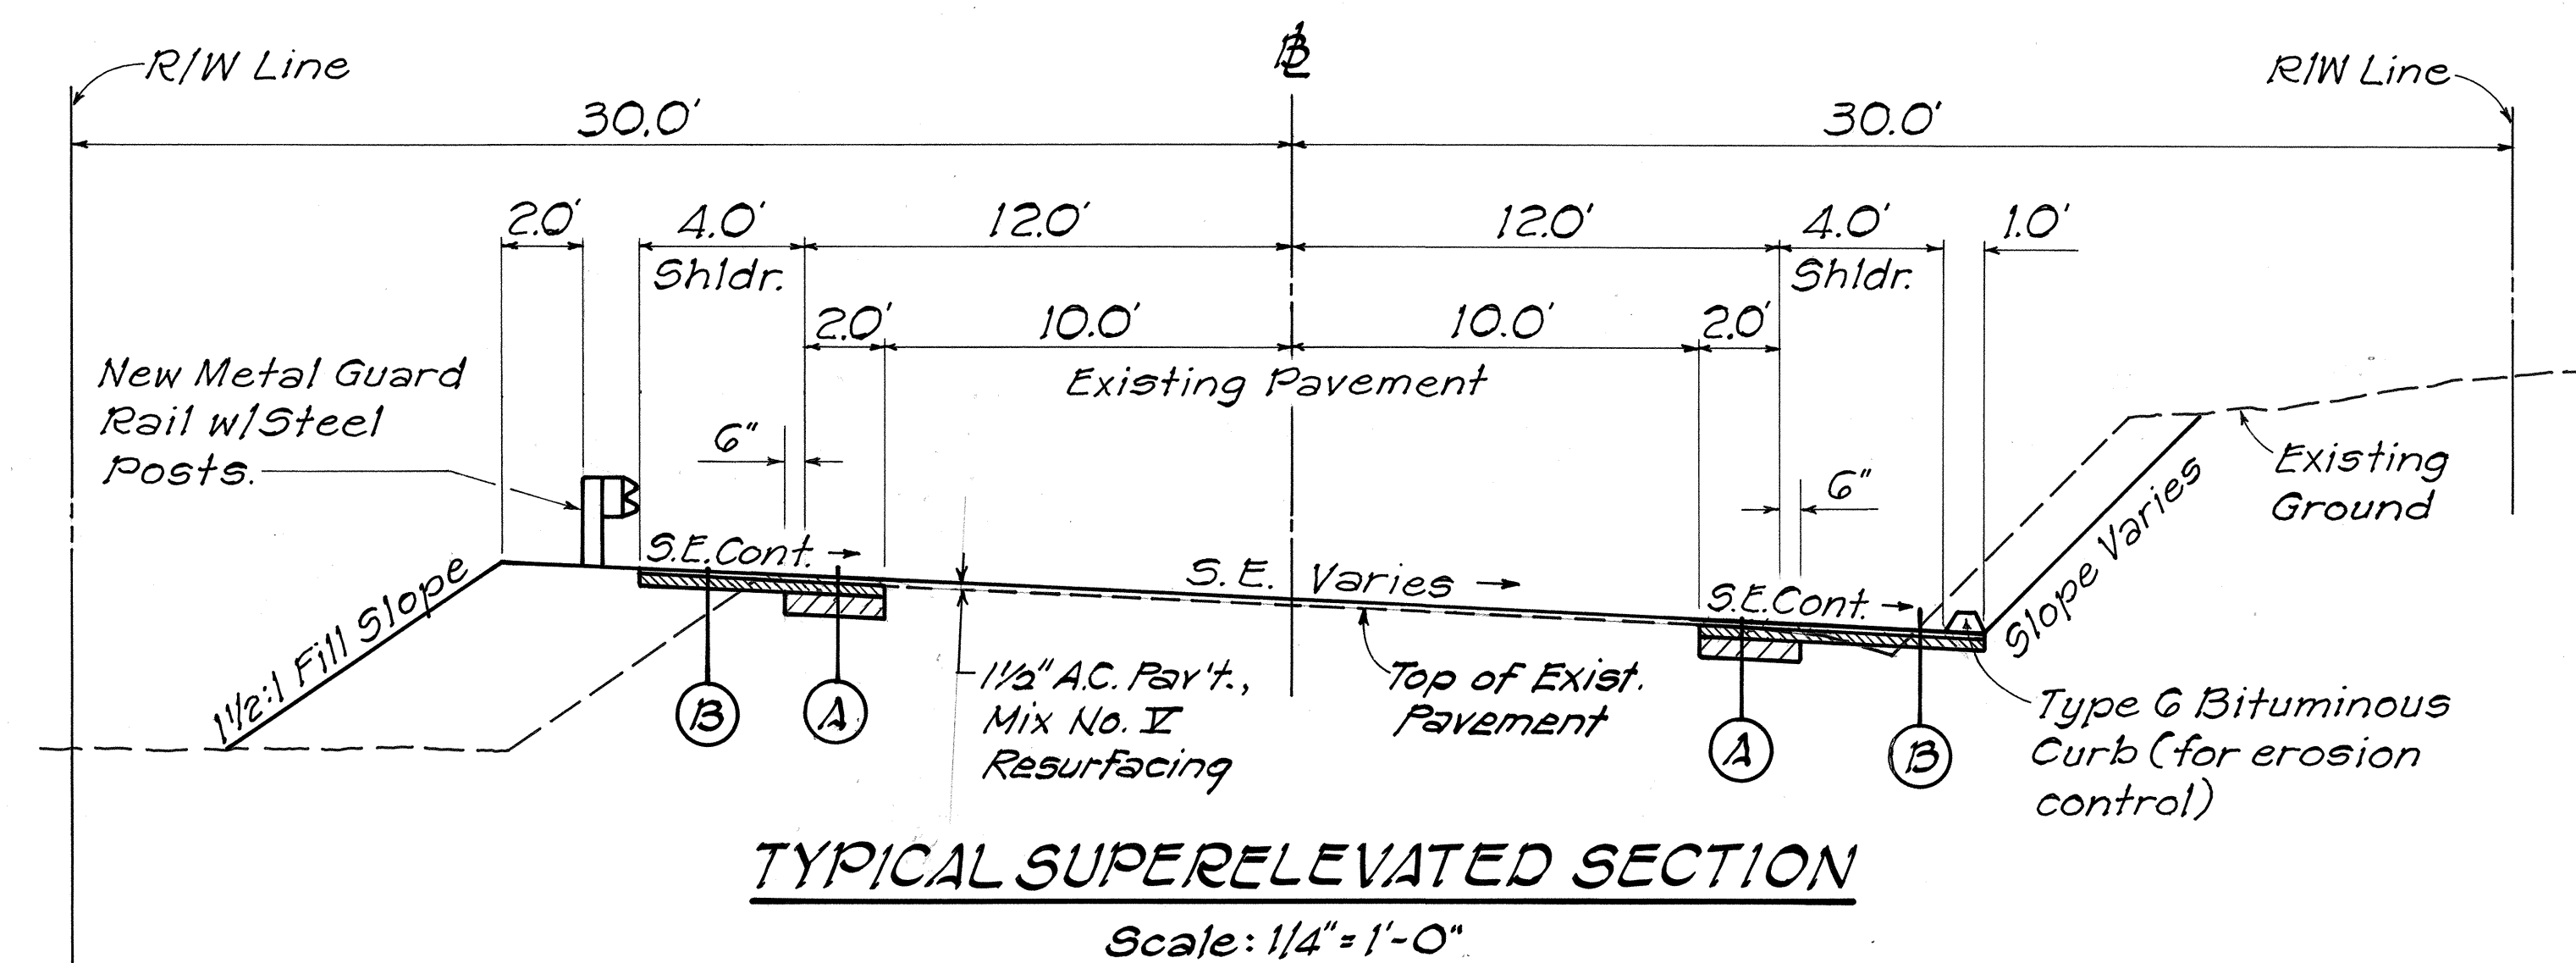


FED. ROAD DIST. NO.	STATE	FED. AID PROJ. NO.	FISCAL YEAR	SHEET NO.	TOTAL SHEETS
HAWAII	HAW.	HES-0100(27)	1985	2	47

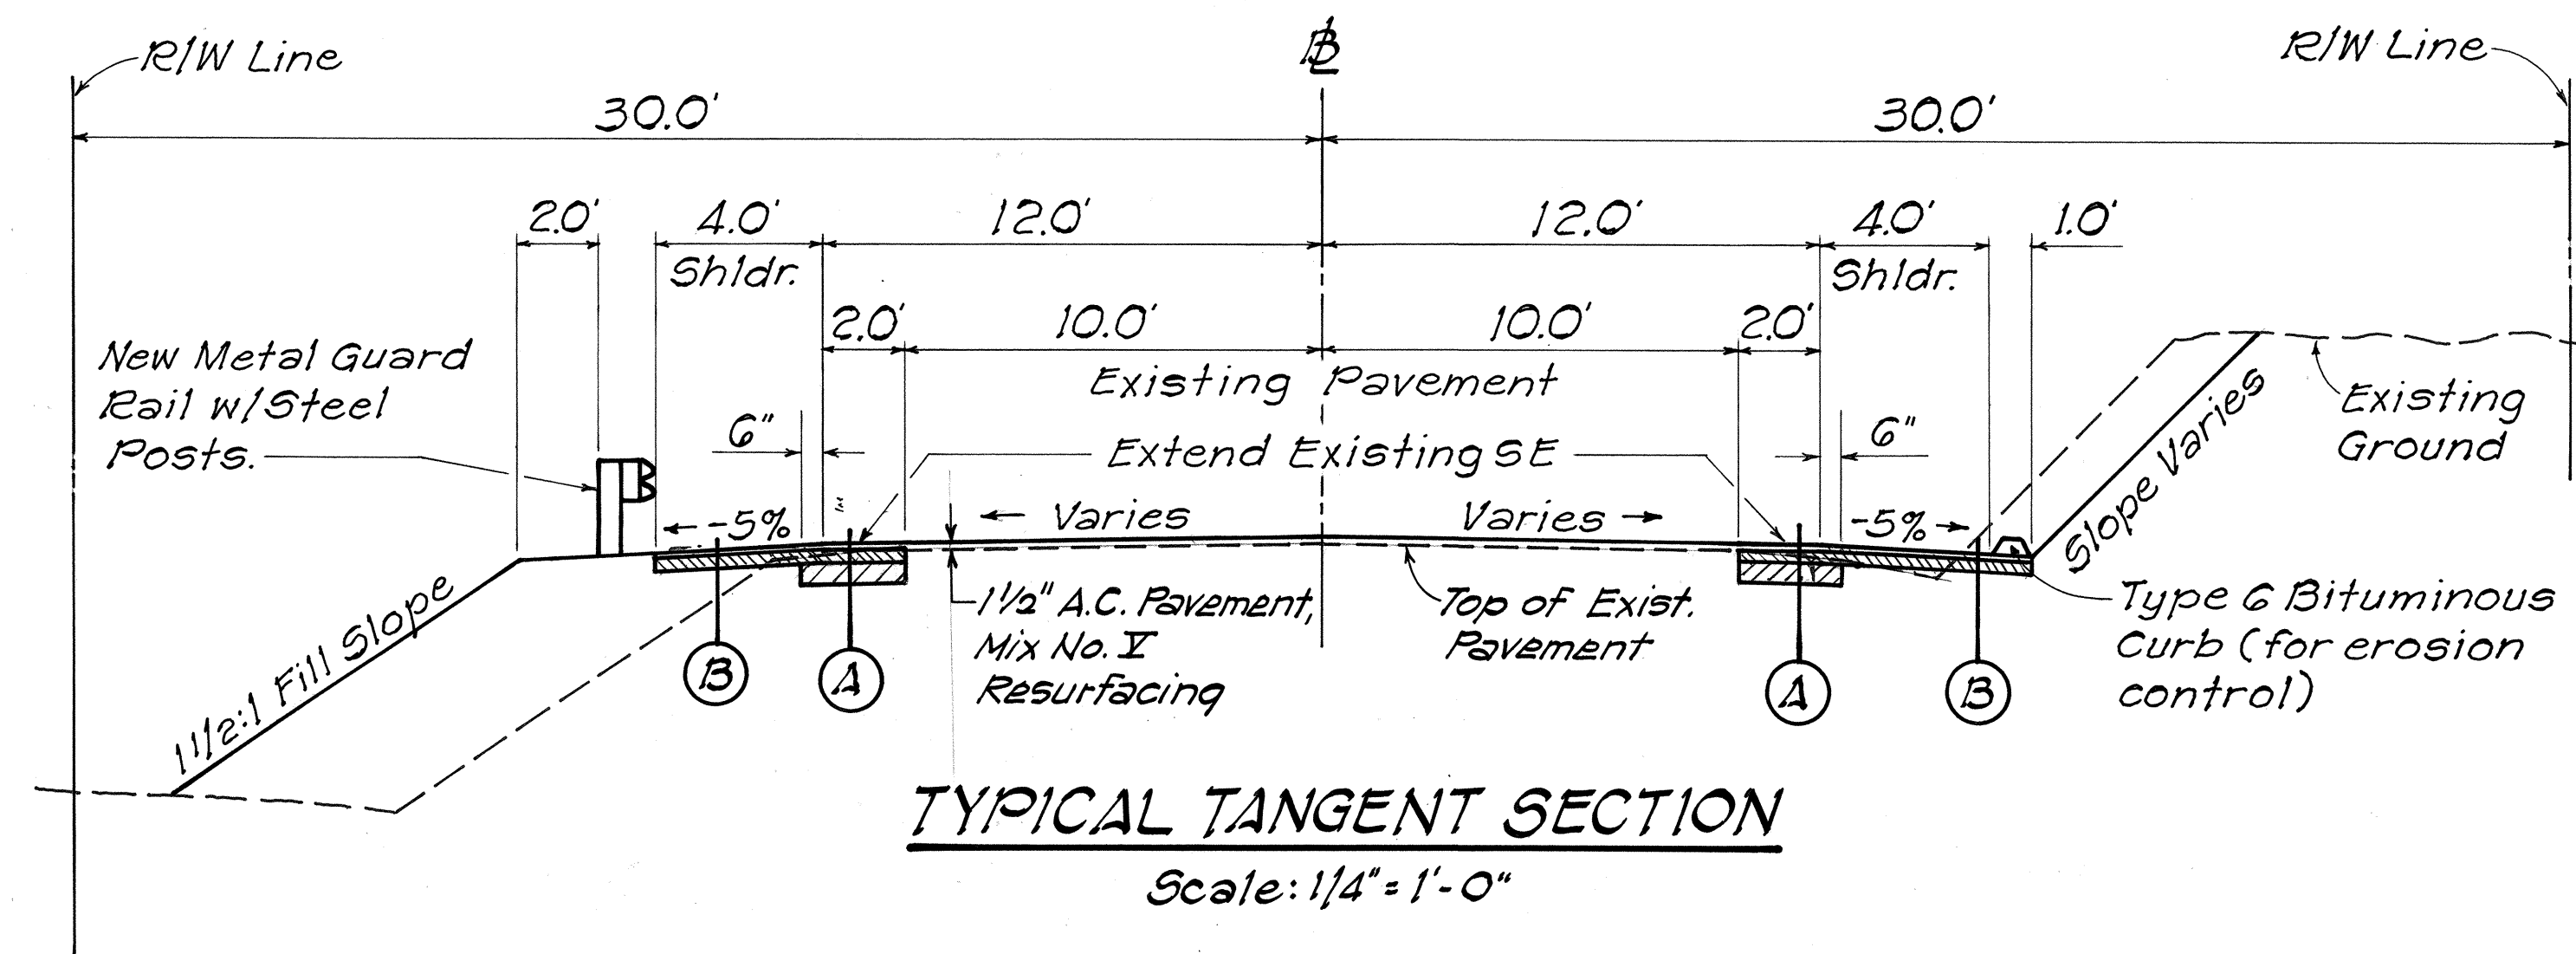


GENERAL NOTES

1. All existing waterline, waterline appurtenances and other utility locations shown on the plans are obtained from the latest reliable sources. The contractor shall be responsible to verify the exact locations of all utilities in the field and shall bear all cost for damages done unto them during the contract period.
2. Guard rail post length shall be 8'-0" min. where noted on the plans. Payment will be made under Item 606.3110-Guard Rail, Type 3-Single with Steel Post.
3. All striping to be done by contractor per details shown on plan.

PROJECT DESCRIPTION

This project consists of 3 spot improvements along Kawaihae Road. Improvements consist of widening the existing pavement, constructing paved shoulders, resurfacing the existing pavement, installing guard rails, traffic signs, reflector markers and pavement markings, extending drainage culverts and constructing CRM walls.

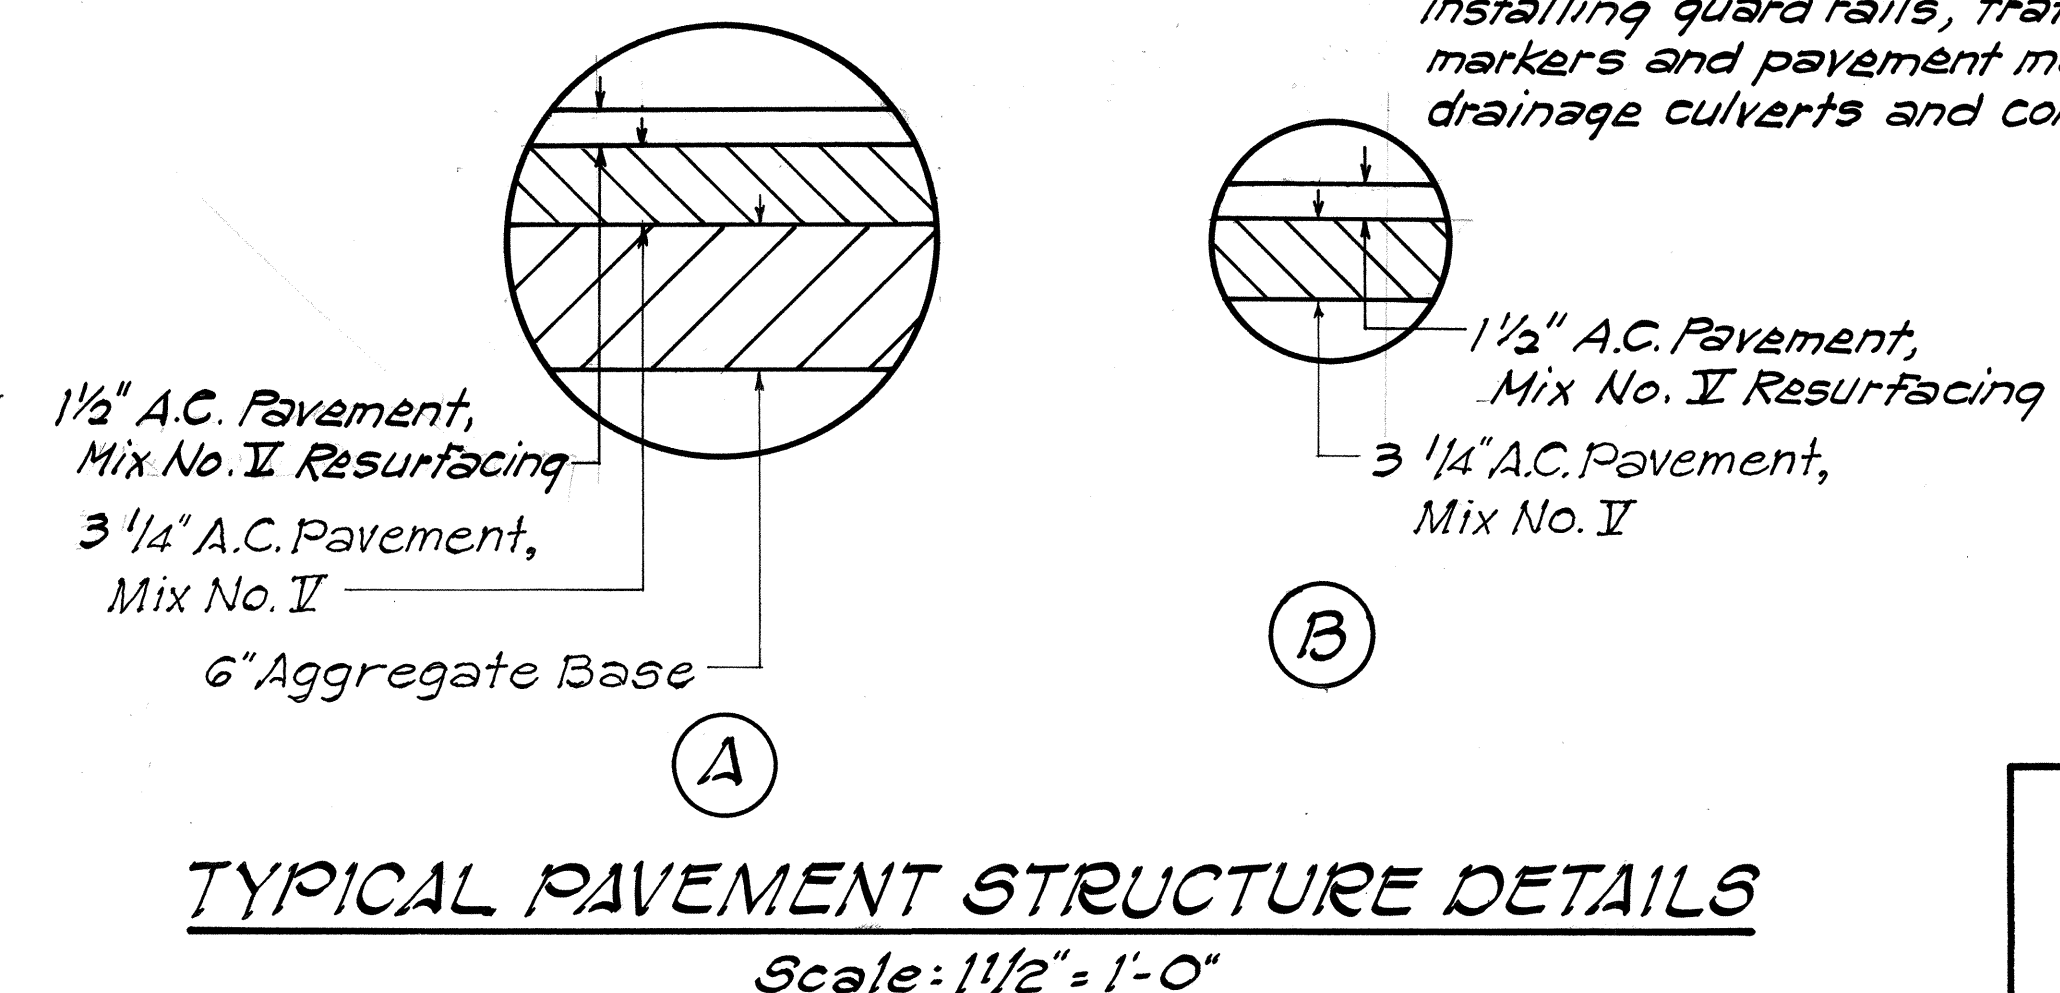

STATE OF HAWAII DEPARTMENT OF TRANSPORTATION HIGHWAYS DIVISION	
TYPICAL SECTIONS	
KAWAIIHA ROAD SAFETY IMPROVEMENT	
WAIMEA TO KAWAIIHA	
PROJECT NO. HES-0100(27)	
REVISION 1	
SCALE: AS SHOWN	DATE: Feb. 1985
SHEET NO. 1 OF 1 SHEETS	