
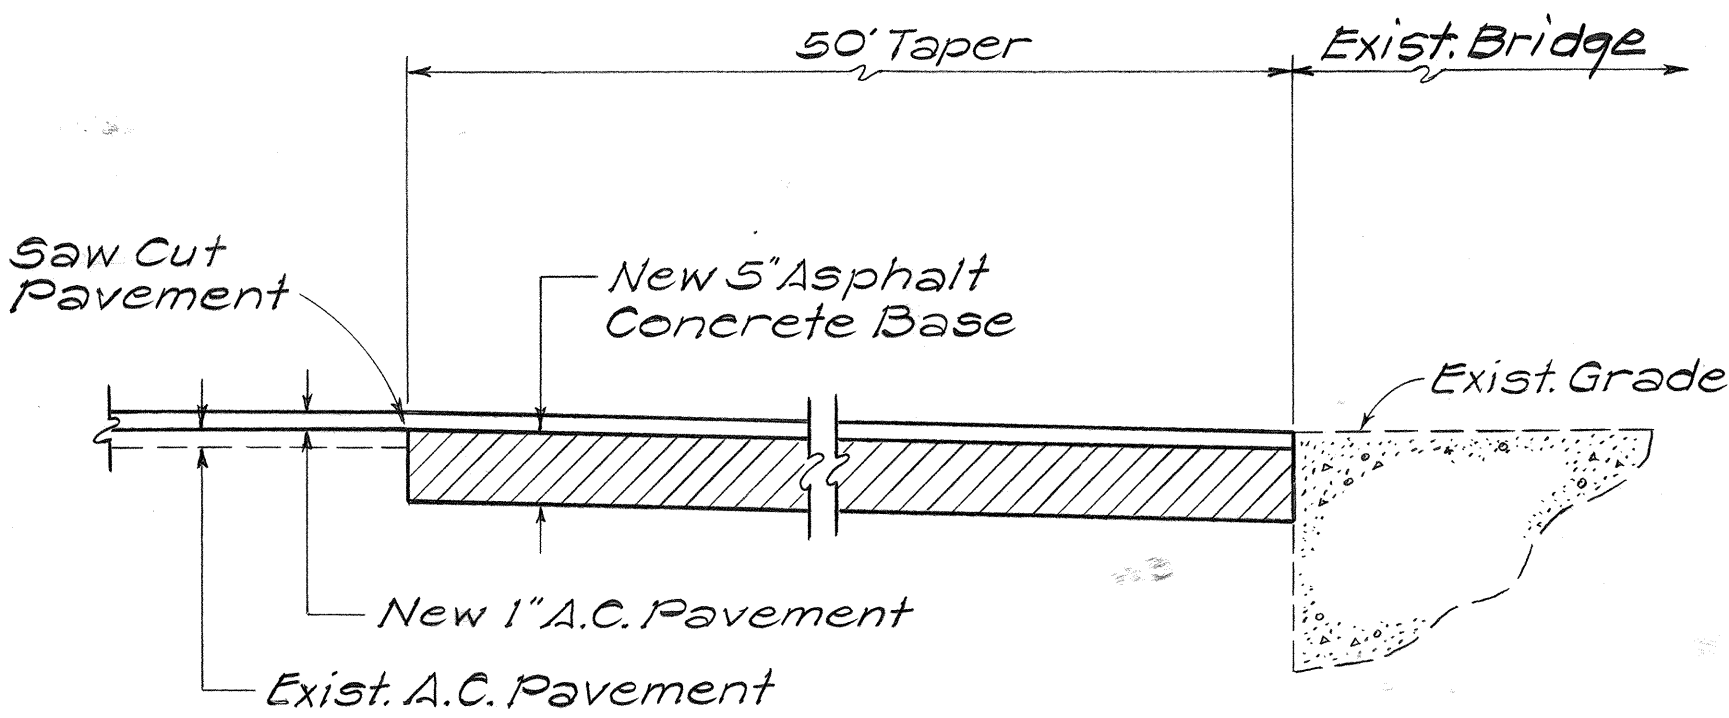
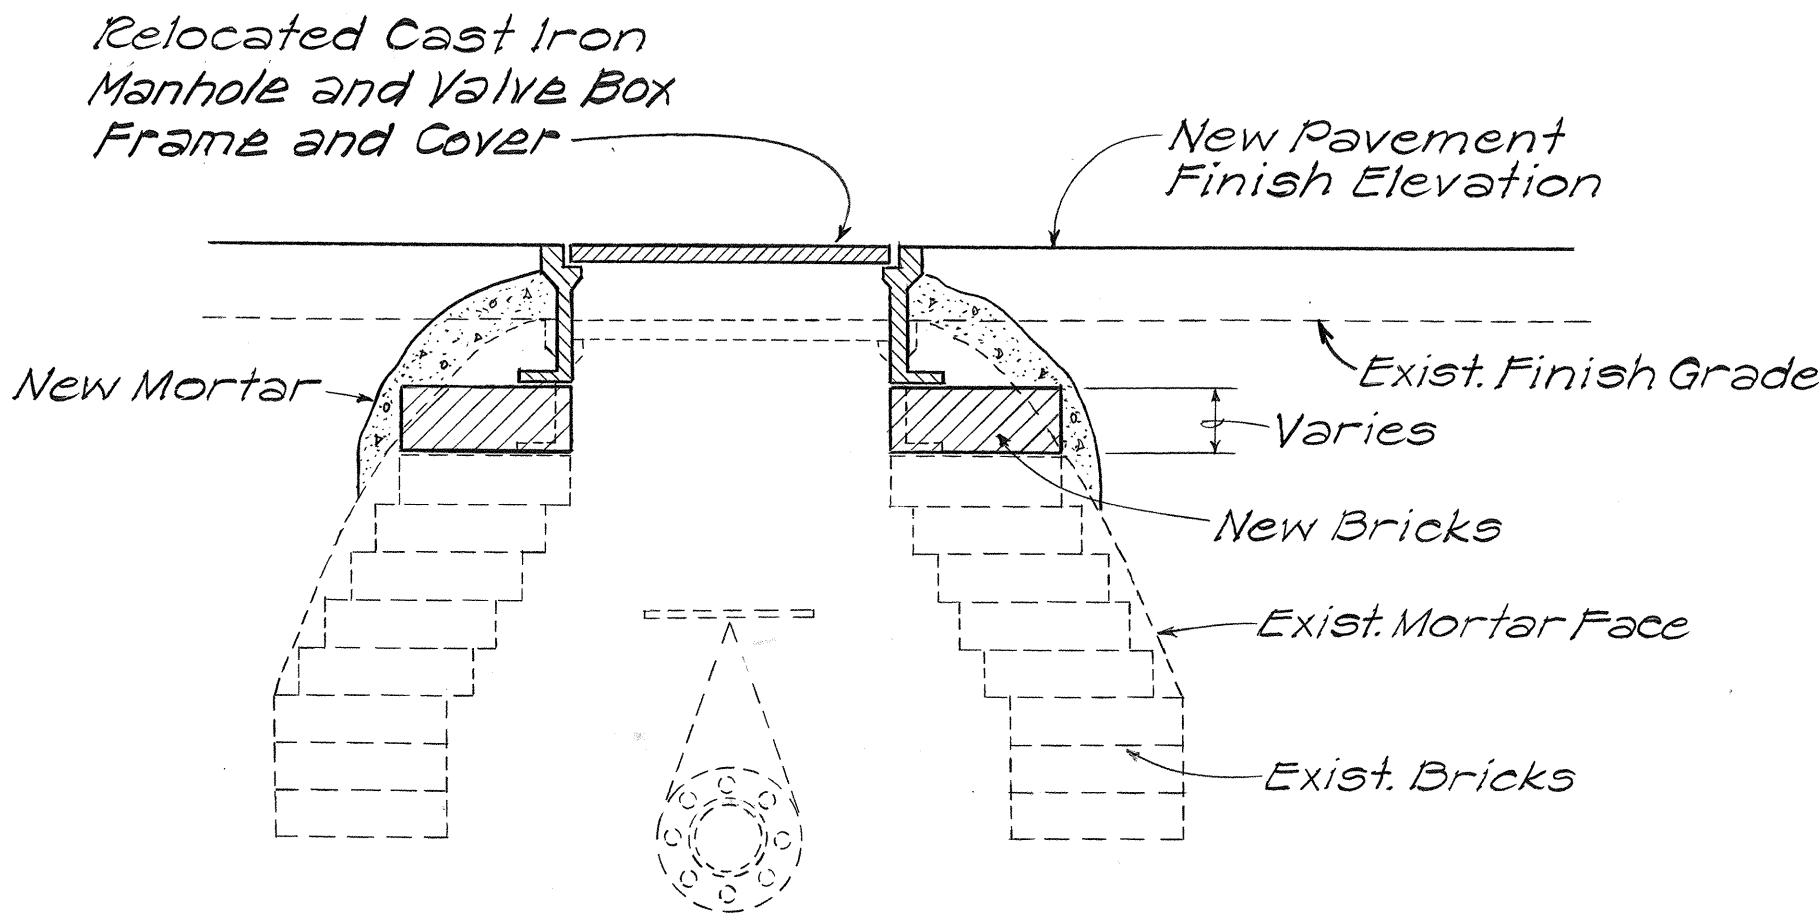
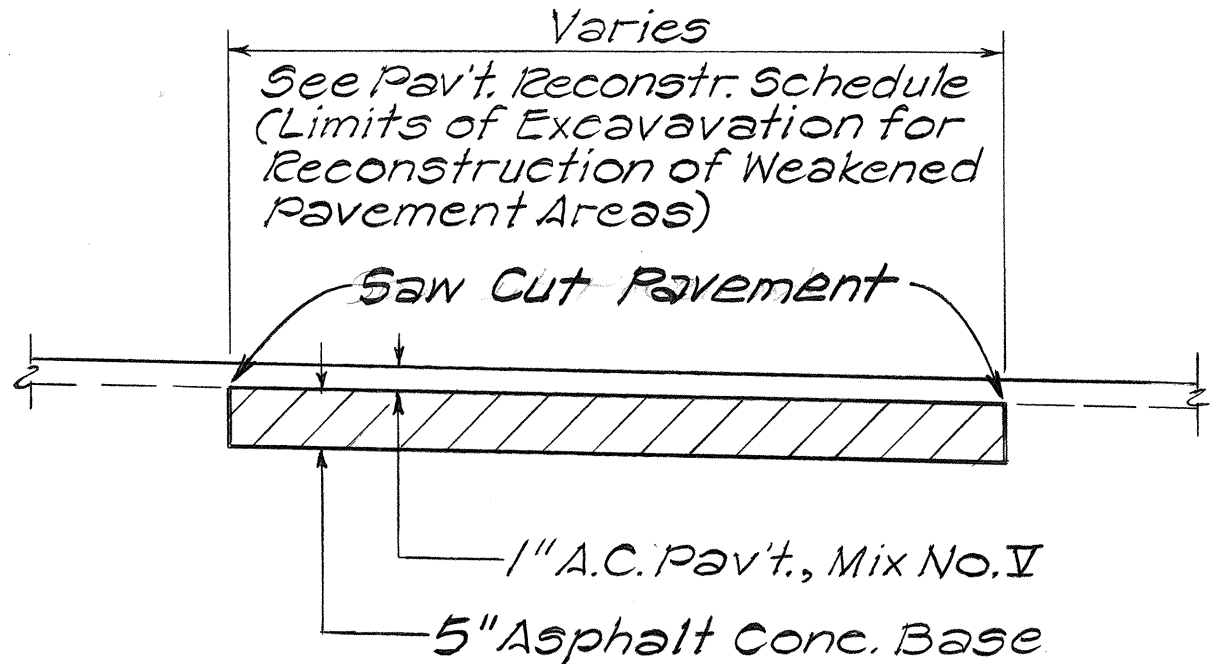
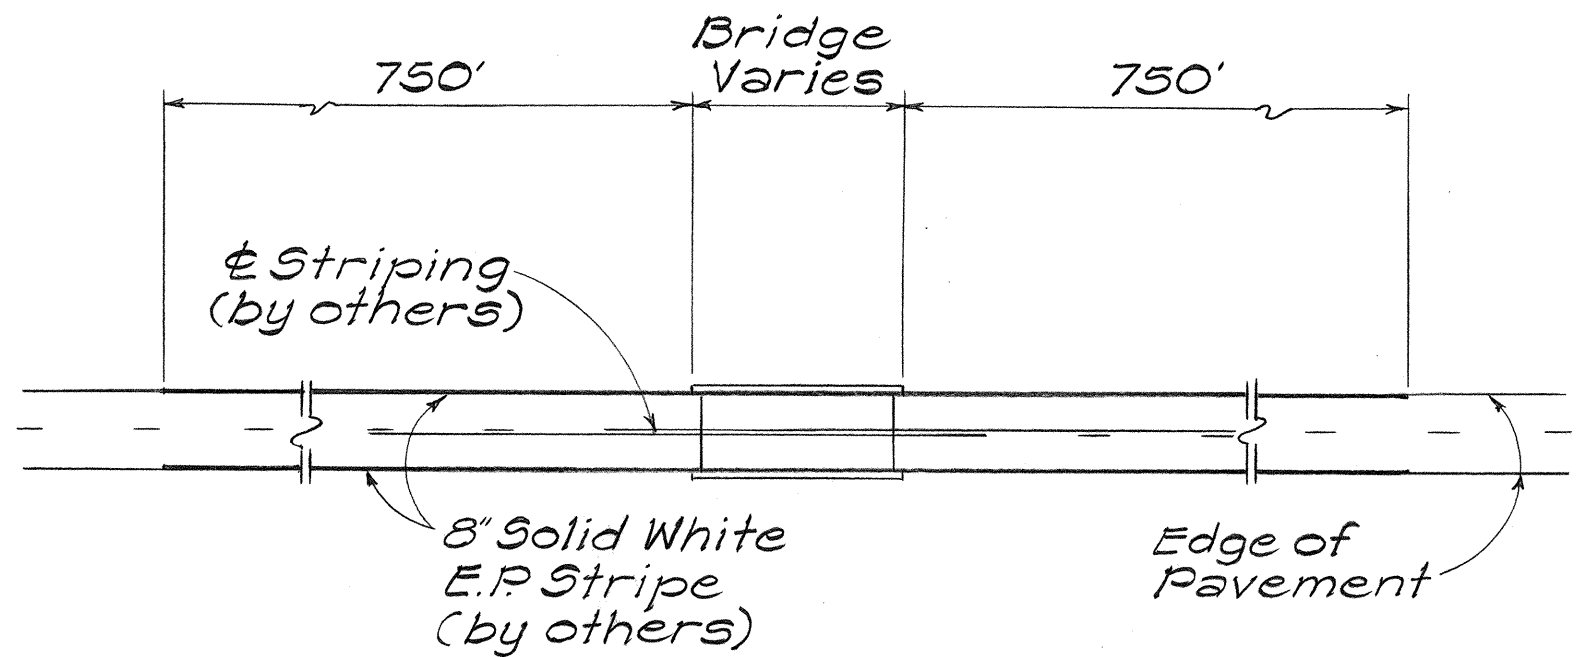
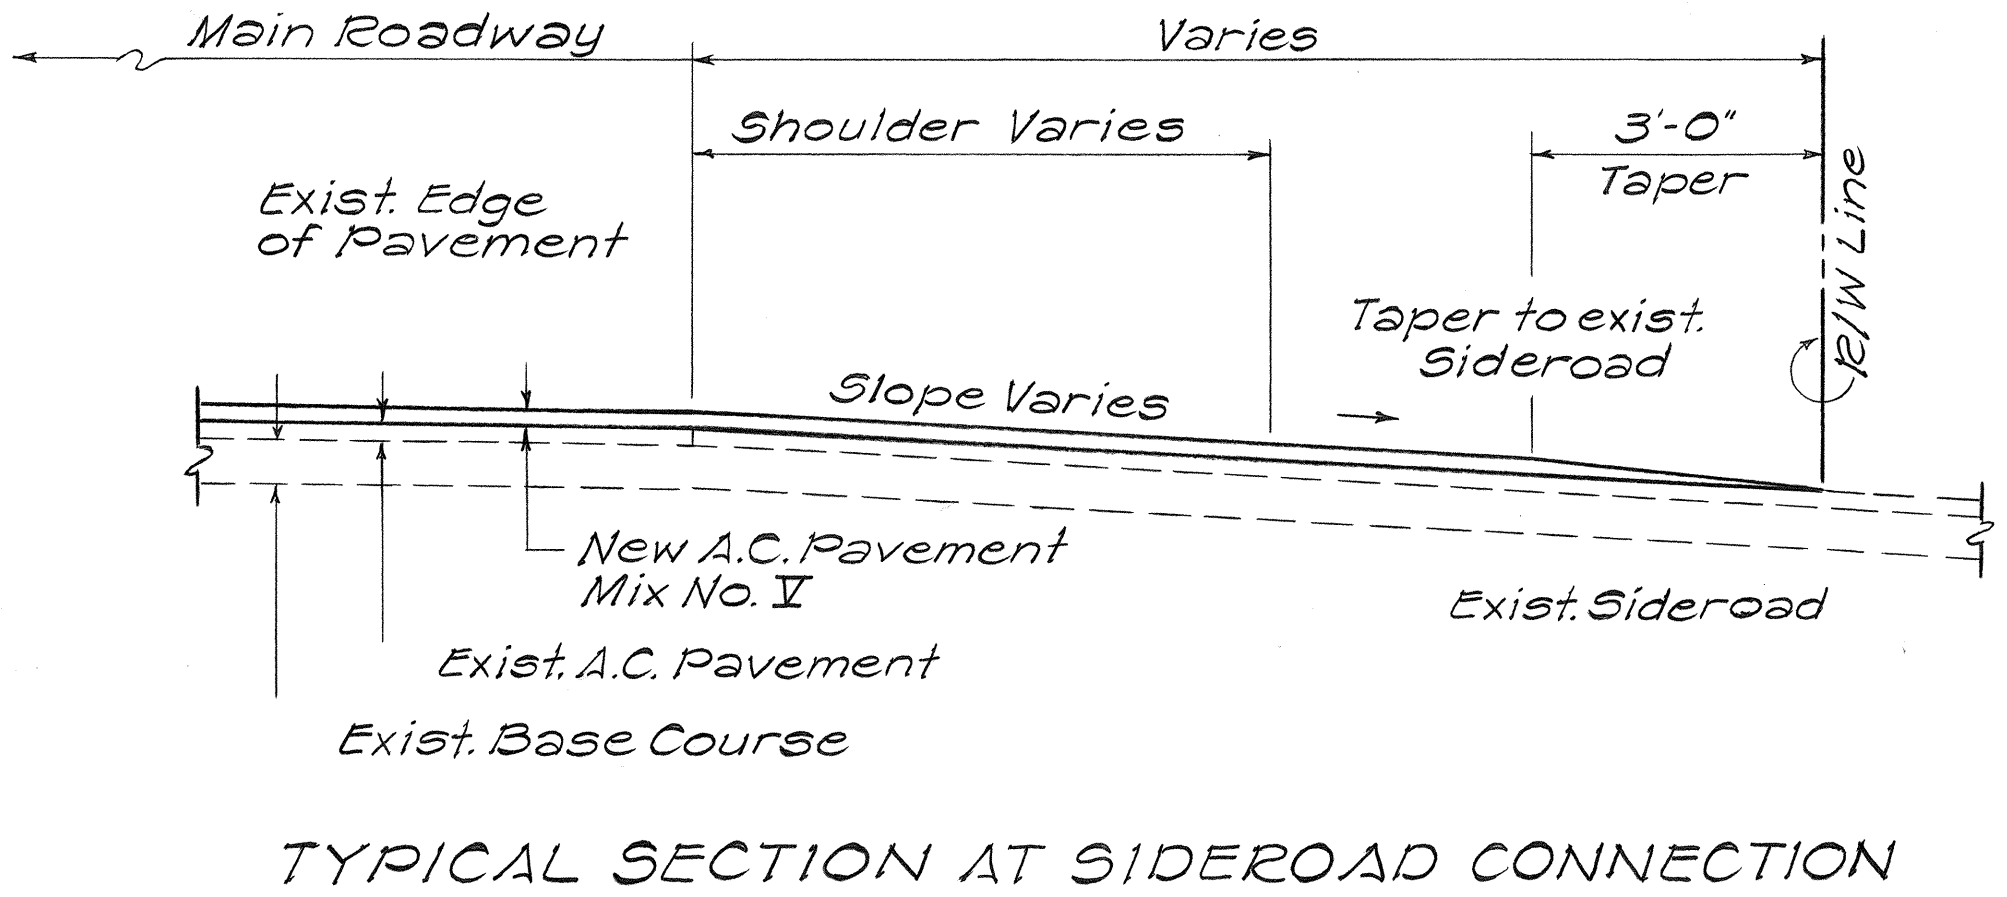
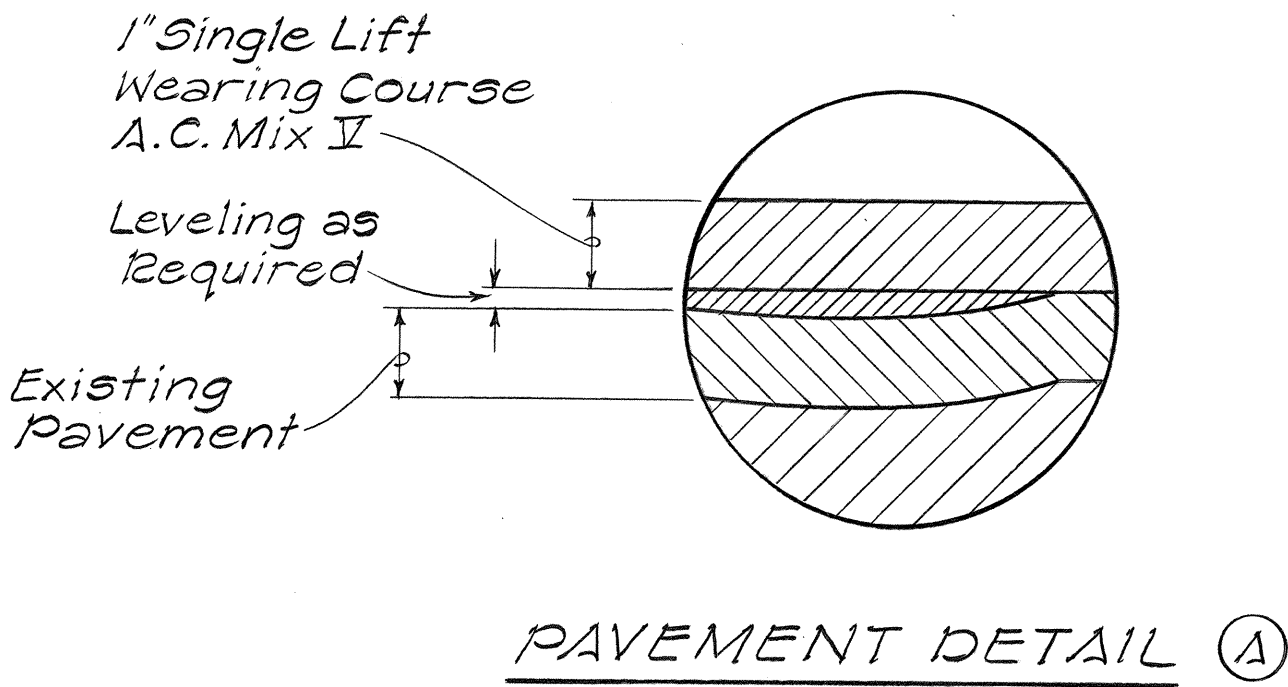


FED. ROAD DIST. NO.	STATE	PROJ. NO.	FISCAL YEAR	SHEET NO.	TOTAL SHEETS
HAWAII	HAW.	19J-03-85M	1985	2	9

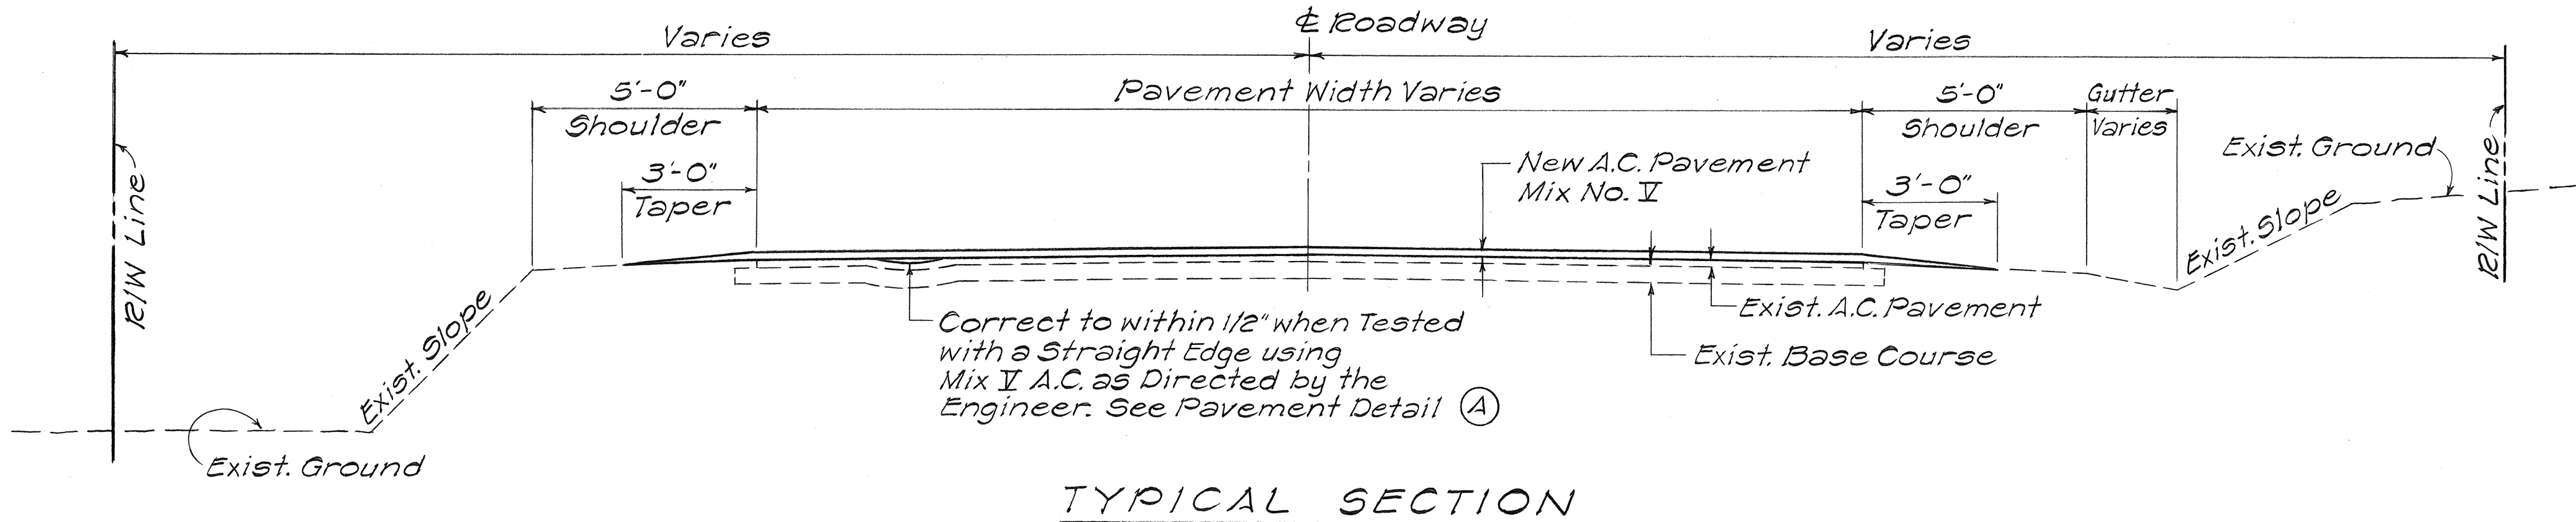

- GENERAL NOTES:**
- Existing pavement surface variable. Surface indicated here is not intended to represent any specific location.
 - Construct smooth and easy riding connections at beginning and ending of projects.
 - The centerline monument to be installed will be referenced by others. The removal of existing centerline monument shall be considered incidental to new centerline monument.
 - All construction signs shall be reflectorized with high intensity reflective sheeting.
 - Removing and resetting existing R1-1 and post shall be incidental to the various contract items.
 - Tack coat shall be incidental to Item No. 401.0500 Asphalt Concrete Pavement Mix No. V.

STATE OF HAWAII
DEPARTMENT OF TRANSPORTATION
HIGHWAYS DIVISION

**TYPICAL SECTIONS, DETAILS
AND GENERAL NOTES**

HAWAII BELT ROAD RESURFACING
Kawainui Bridge to Kulsimano Subd.
Proj. No. 19J-03-85M
Scale: Not To Scale Date: May 1985
SHEET NO. 1 OF 1 SHEETS

SURVEY PLOTTED BY	DATE
DRAWN BY	May 85
TRACED BY	
QUANTITIES BY	
CHECKED BY	
ORIGINAL PLAN	
NOTE BOOK	
No.	