




FED. ROAD DIST. NO.	STATE	PROJ. NO.	FISCAL YEAR	SHEET NO.	TOTAL SHEETS
HAWAII	HAW.	19K-01-85M	1985	2	7

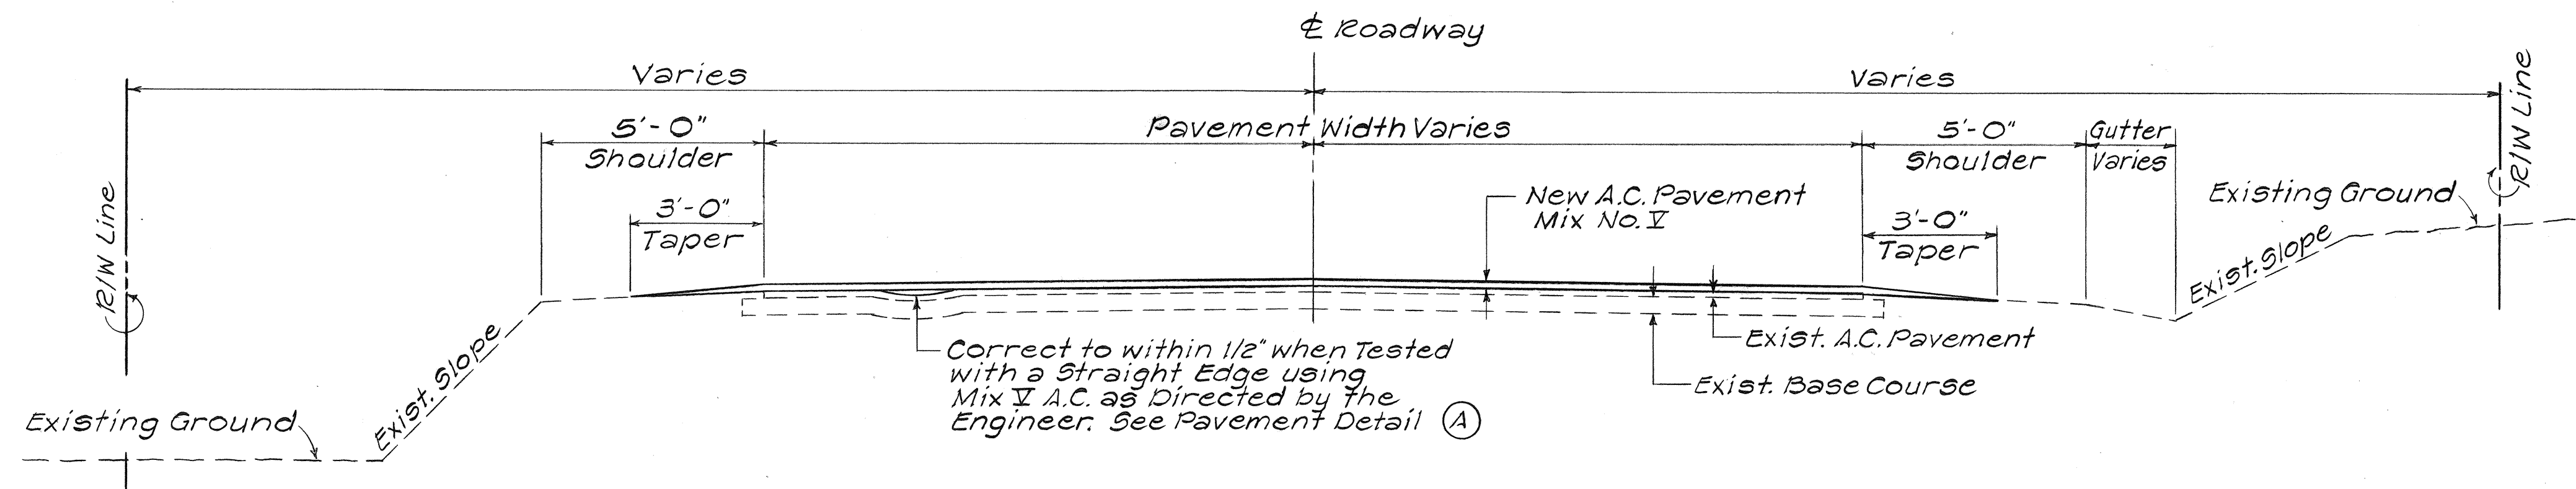


TYPICAL SECTION

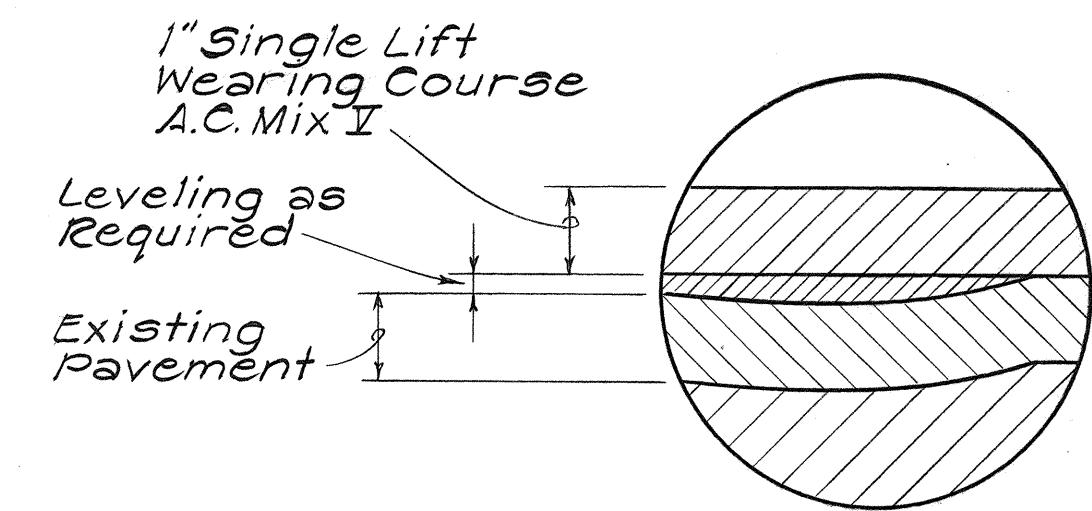


PAVEMENT DETAIL (A)

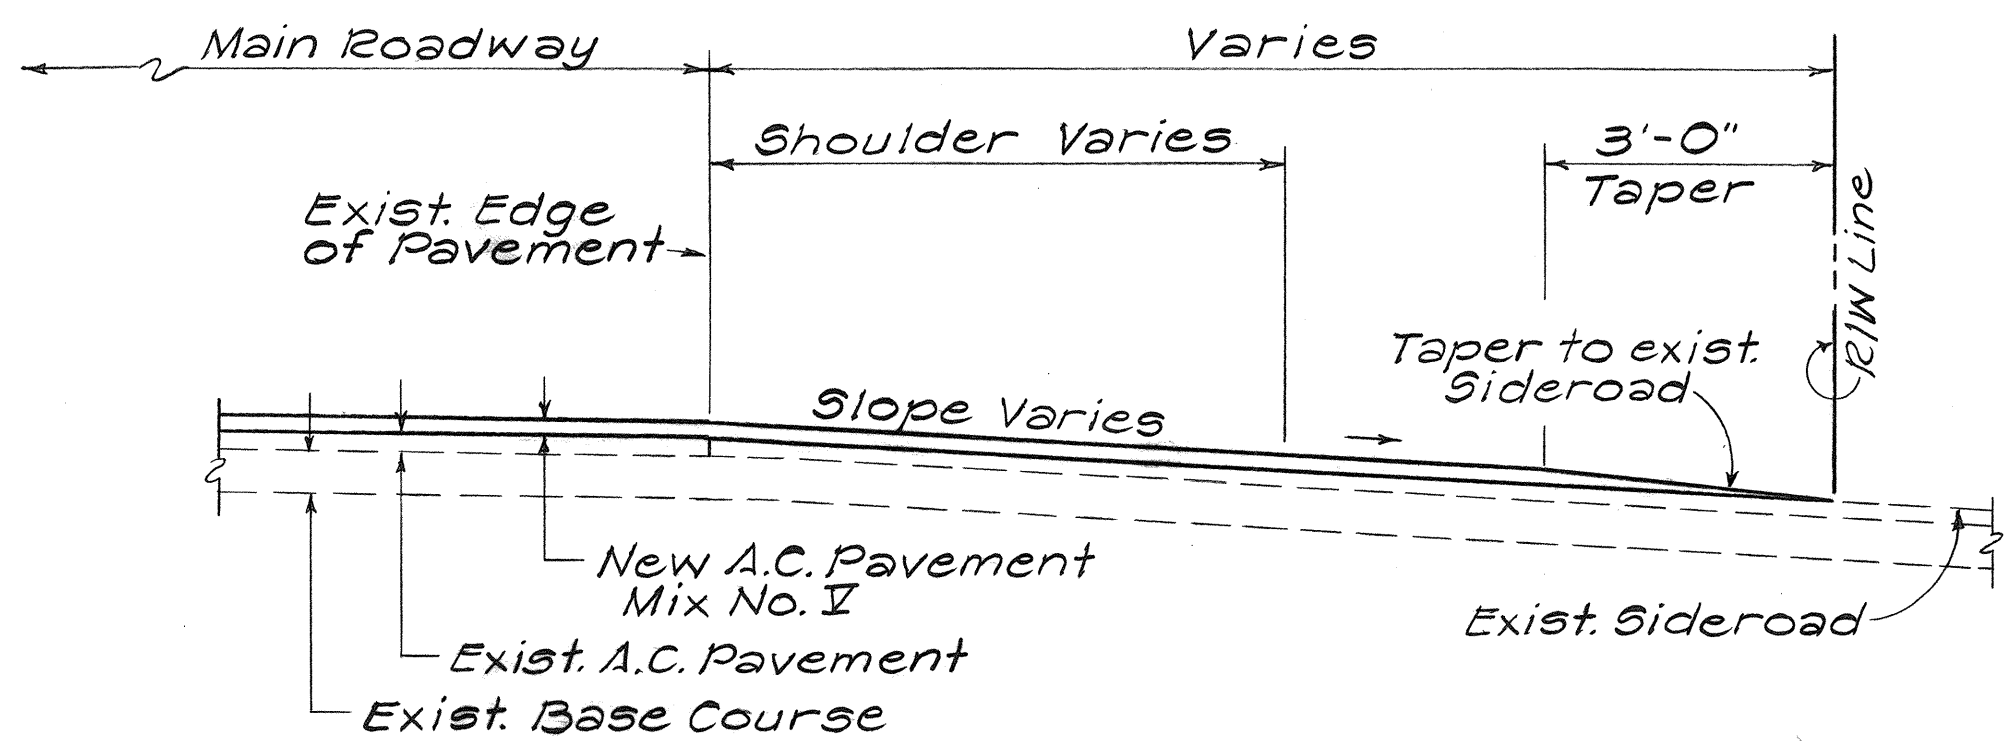

TYPICAL SECTION AT SIDEROAD CONNECTION

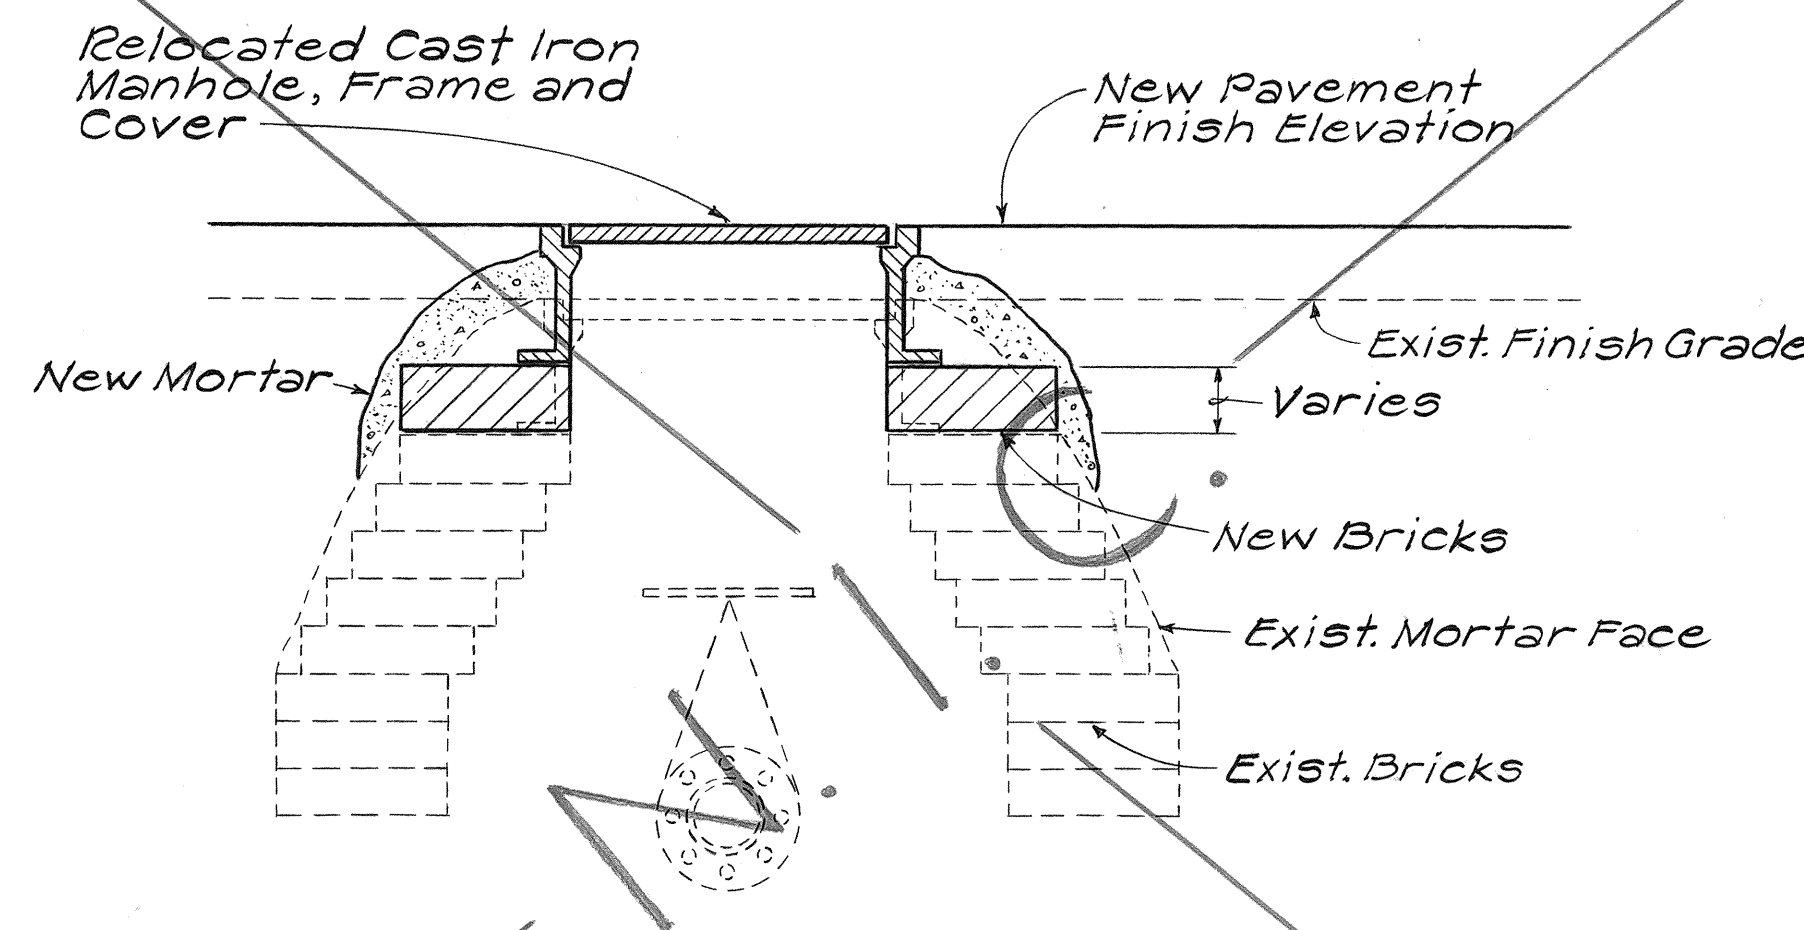

CAST IRON VALVE BOX FRAME & COVER DETAIL

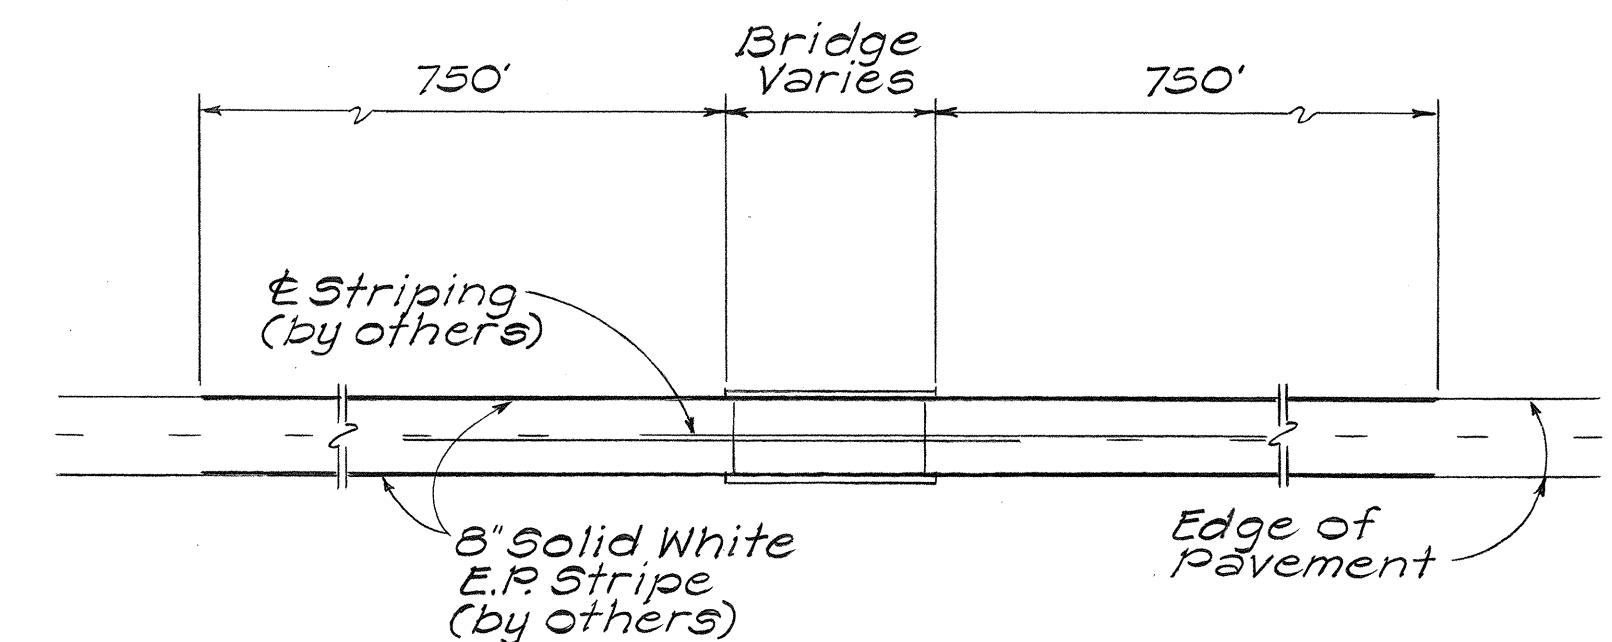

TYPICAL BRIDGE EDGE OF PAVEMENT STRIPING

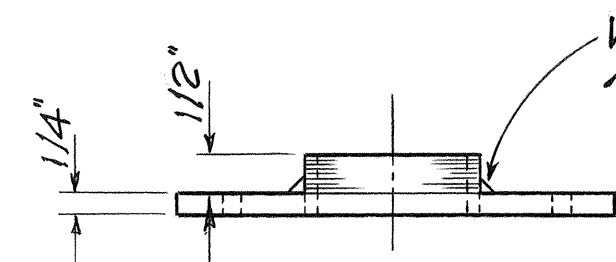


PLATE ELEVATION

NOTE:
Epoxy shall be the type specified to be used with pavement markers and shall conform to subsections of Division 700 - Adhesives for Pavement Markers-712.41"



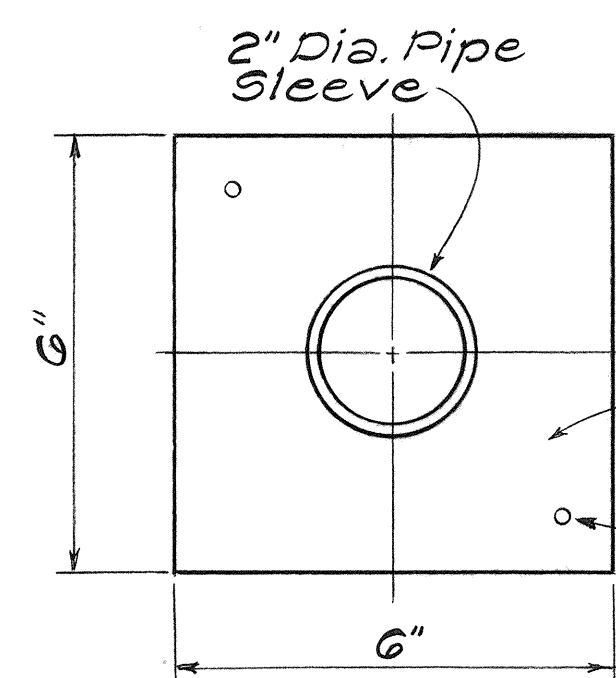


PLATE PLAN

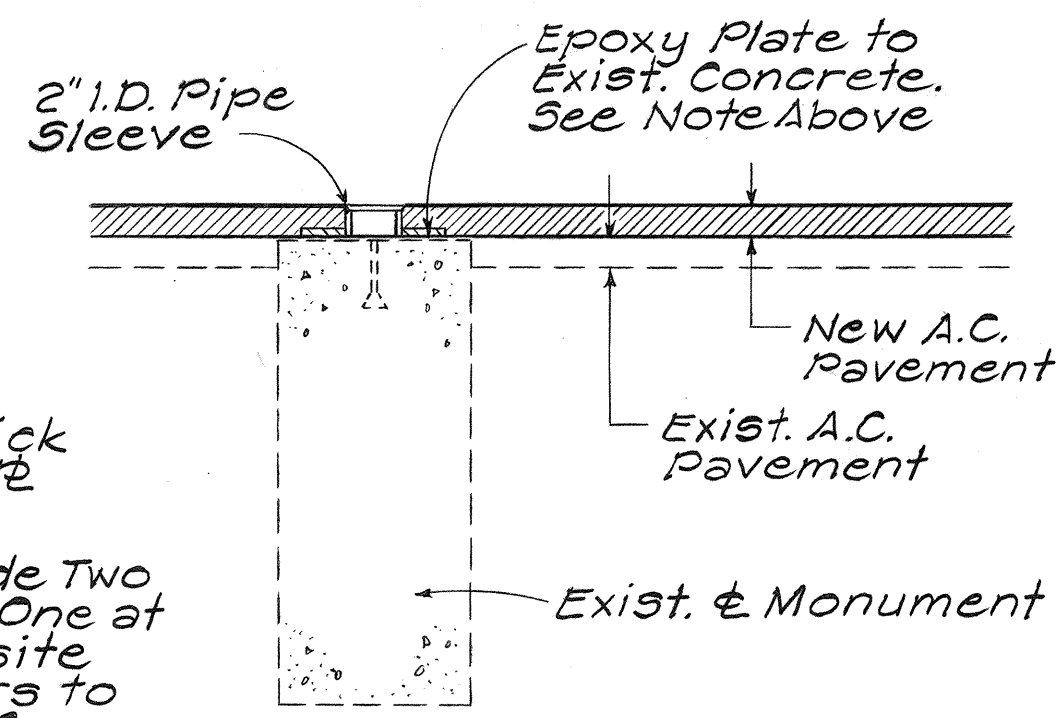

SECTION THRU MONUMENT

DETAIL FOR RECOVERY OF & AND
REFERENCE SURVEY MONUMENT

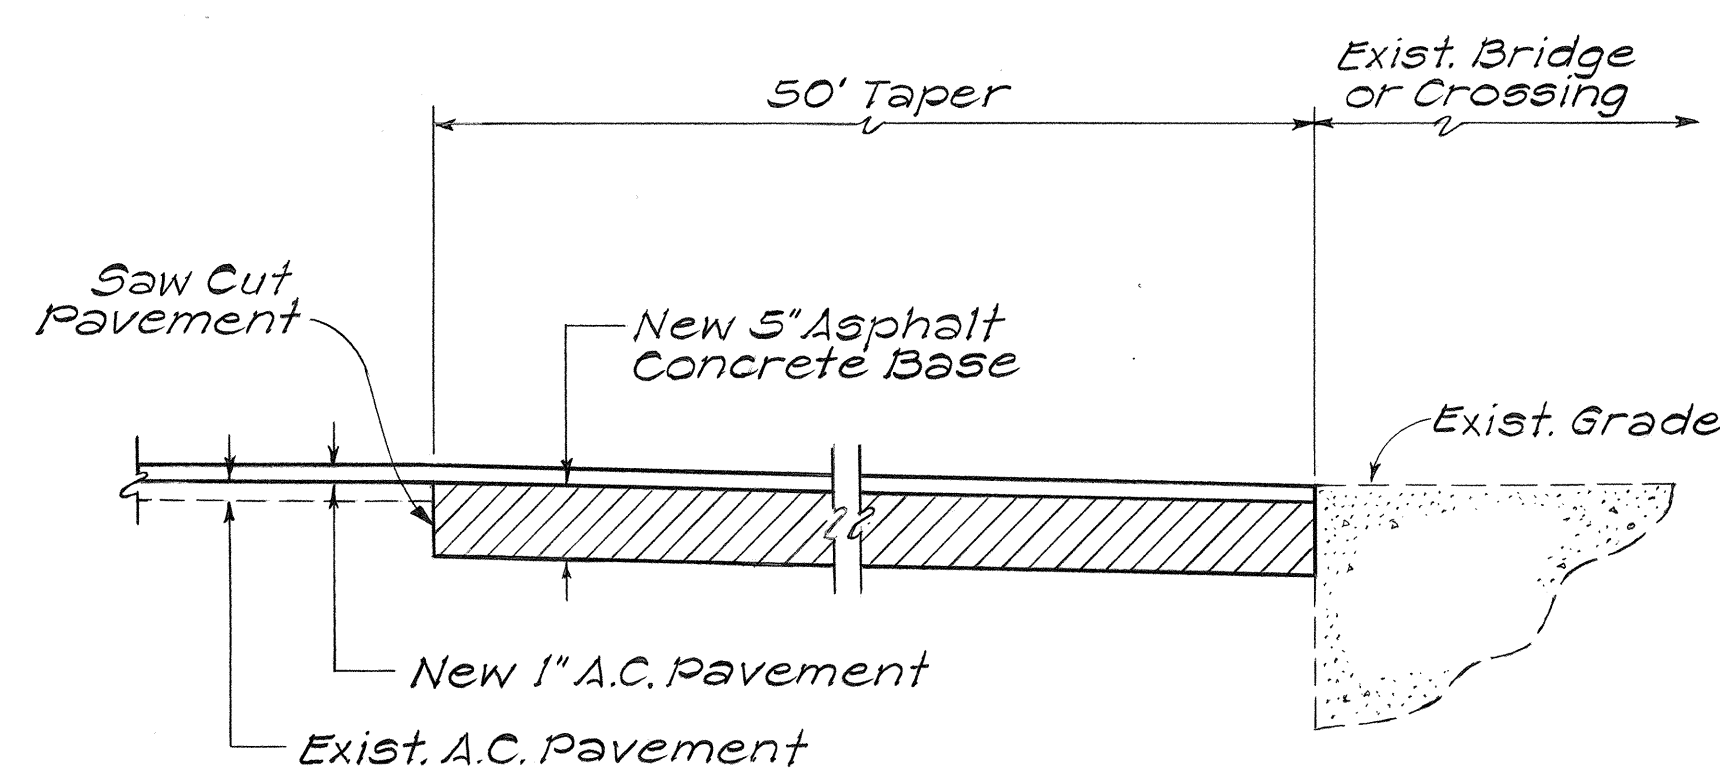

TYPICAL DETAIL @ EXISTING
BRIDGE OR TRACTOR CROSSING

GENERAL NOTES:

- Existing pavement surface variable. Surface indicated here is not intended to represent any specific location.
- Construct smooth and easy riding connections at beginning and ending of projects.
- Centerline and edge of pavement striping to be done by others.
- All centerline and reference monuments to be reconstructed will be referenced by others.
- All construction signs shall be reflectorized with high intensity reflective sheeting.
- Pavement areas where striping is to be done by others shall be broomed off by Contractor.
- Tack coat shall be incidental to Item No. 401.0500 Asphalt Concrete Pavement Mix No. I.
- Contractor shall install all pavement markers.
- Contractor shall install 4" yellow centerline striping and double centerline striping.
- State forces shall install white edge striping, white channelizing lines, white stop bar, pavement arrows and words, white transverse striping and yellow transverse striping.

STATE OF HAWAII
DEPARTMENT OF TRANSPORTATION
HIGHWAYS DIVISION

TYPICAL SECTIONS & DETAILS

HAWAII BELT ROAD
HAAHEO TO WAILUKU RIVER
PROJECT No. 19K-01-85M
SOUTH HILO, HAWAII

Scale: Not To Scale Date: March 1985

SHEET No. 01 OF 4 SHEETS