




FED. ROAD DIST. NO.	STATE	FED. AID PROJ. NO.	FISCAL YEAR	SHEET NO.	TOTAL SHEETS
HAWAII	HAW.	F-019-1(15)	1985	2	43

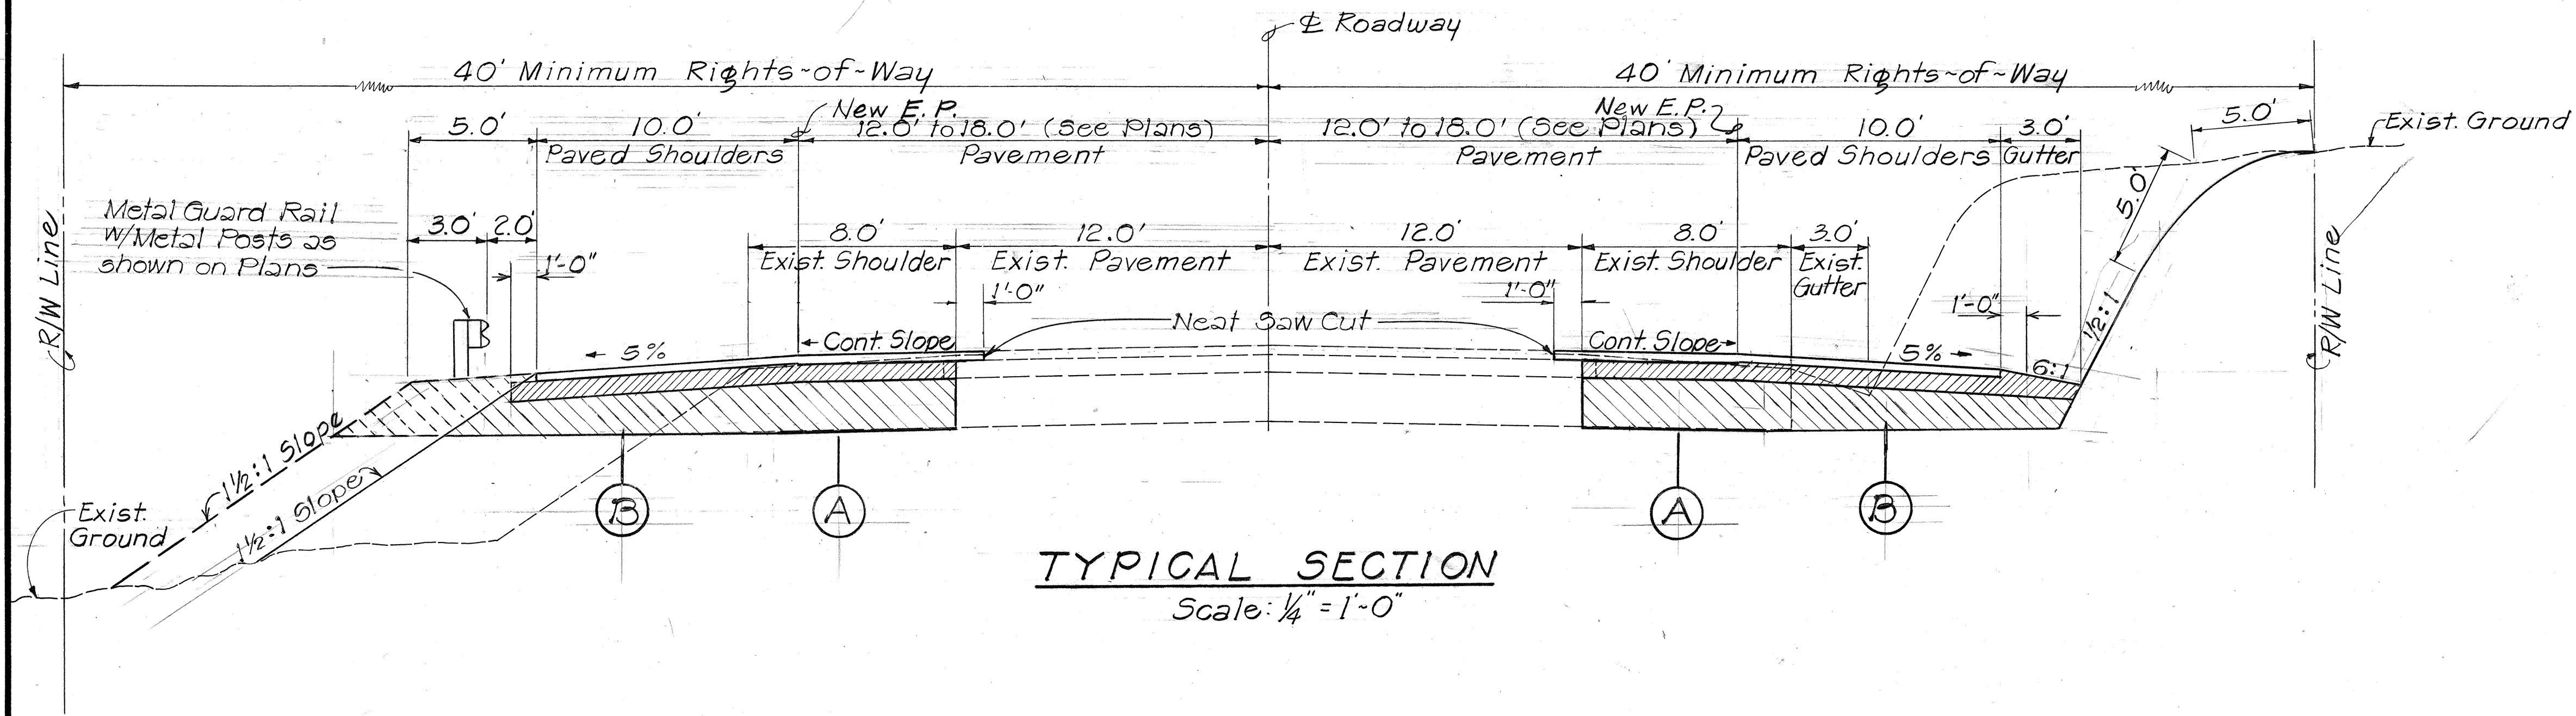


TYPICAL SECTION
Scale: 1/4" = 1'-0"

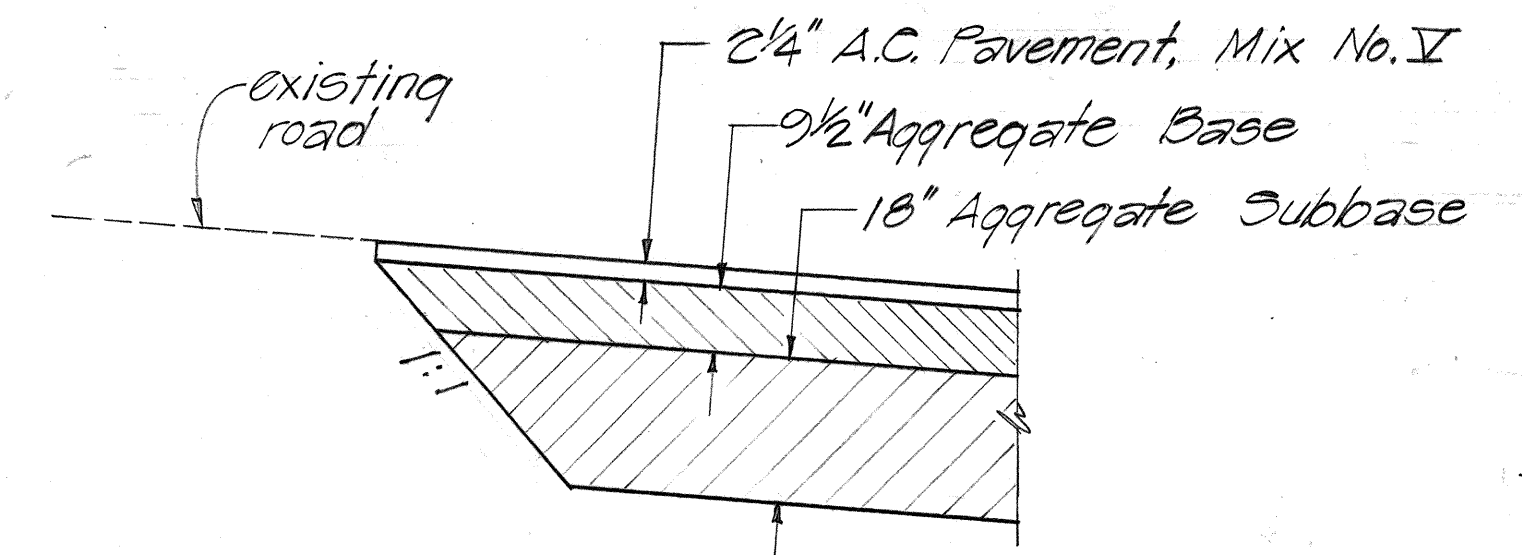


TYPICAL SECTION
SIDEROAD AT STA. 850+74, 96 RT.
(SIDEROAD STA. 0+40 TO 1+00)
Scale: 1/2" = 1'-0"

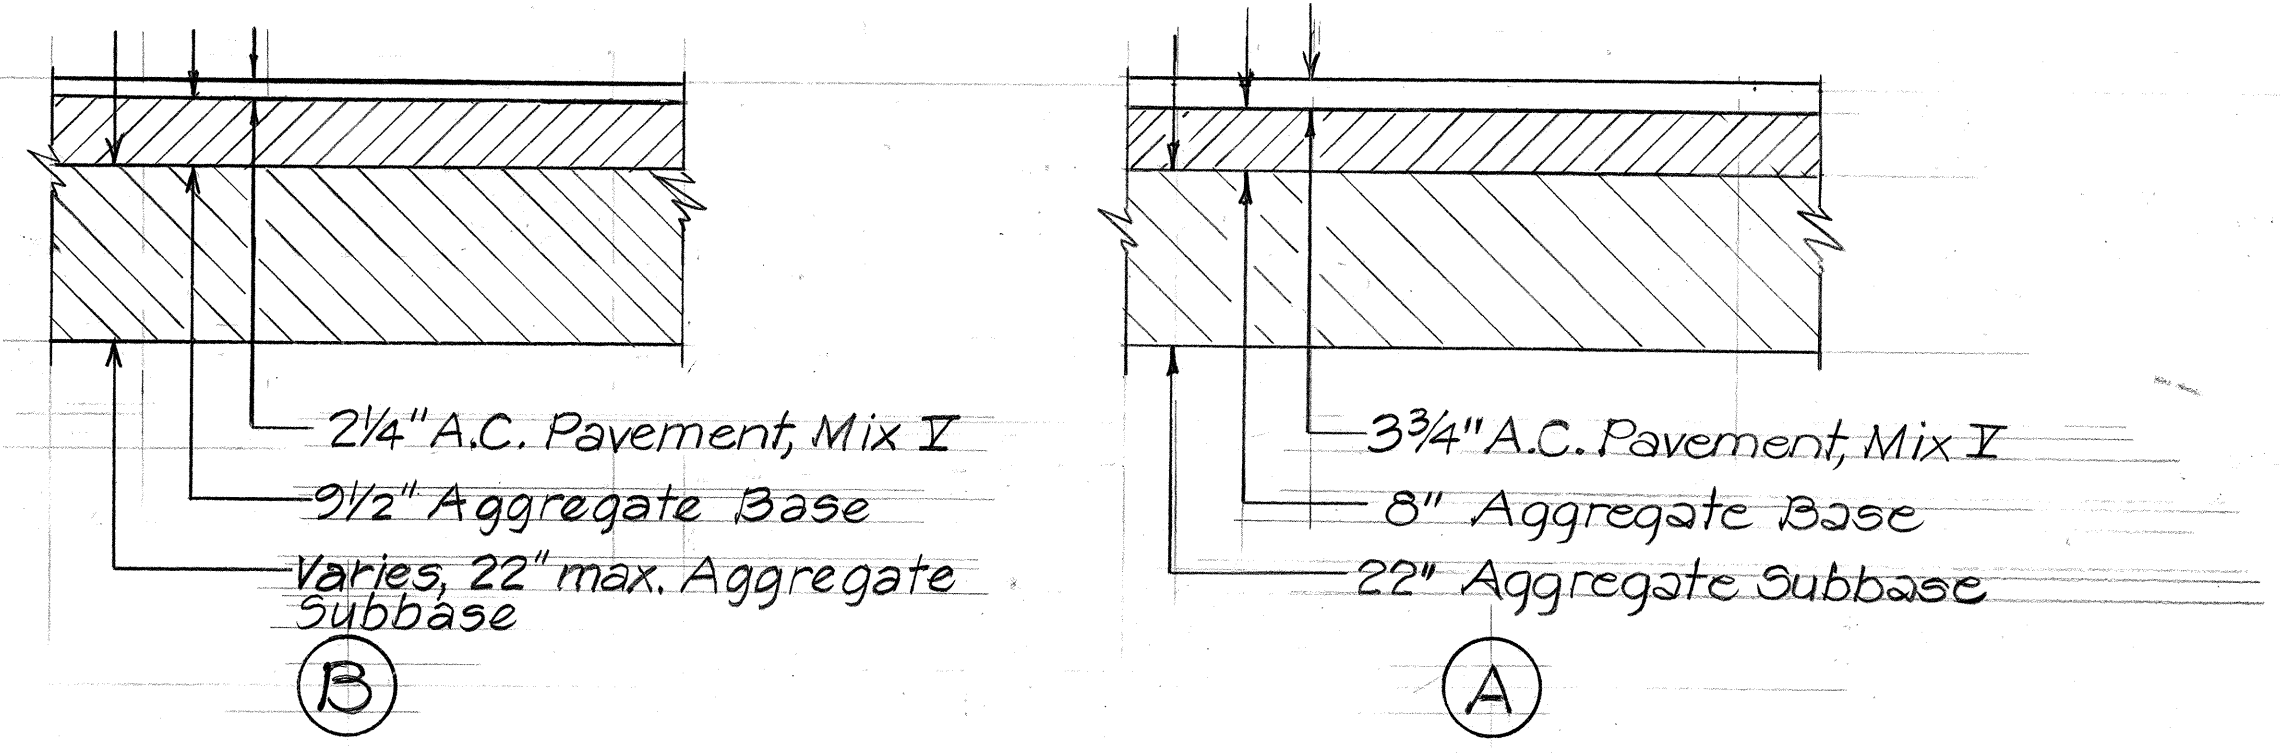

TYPICAL PAVEMENT DETAILS
Scale: 1/2" = 1'-0"

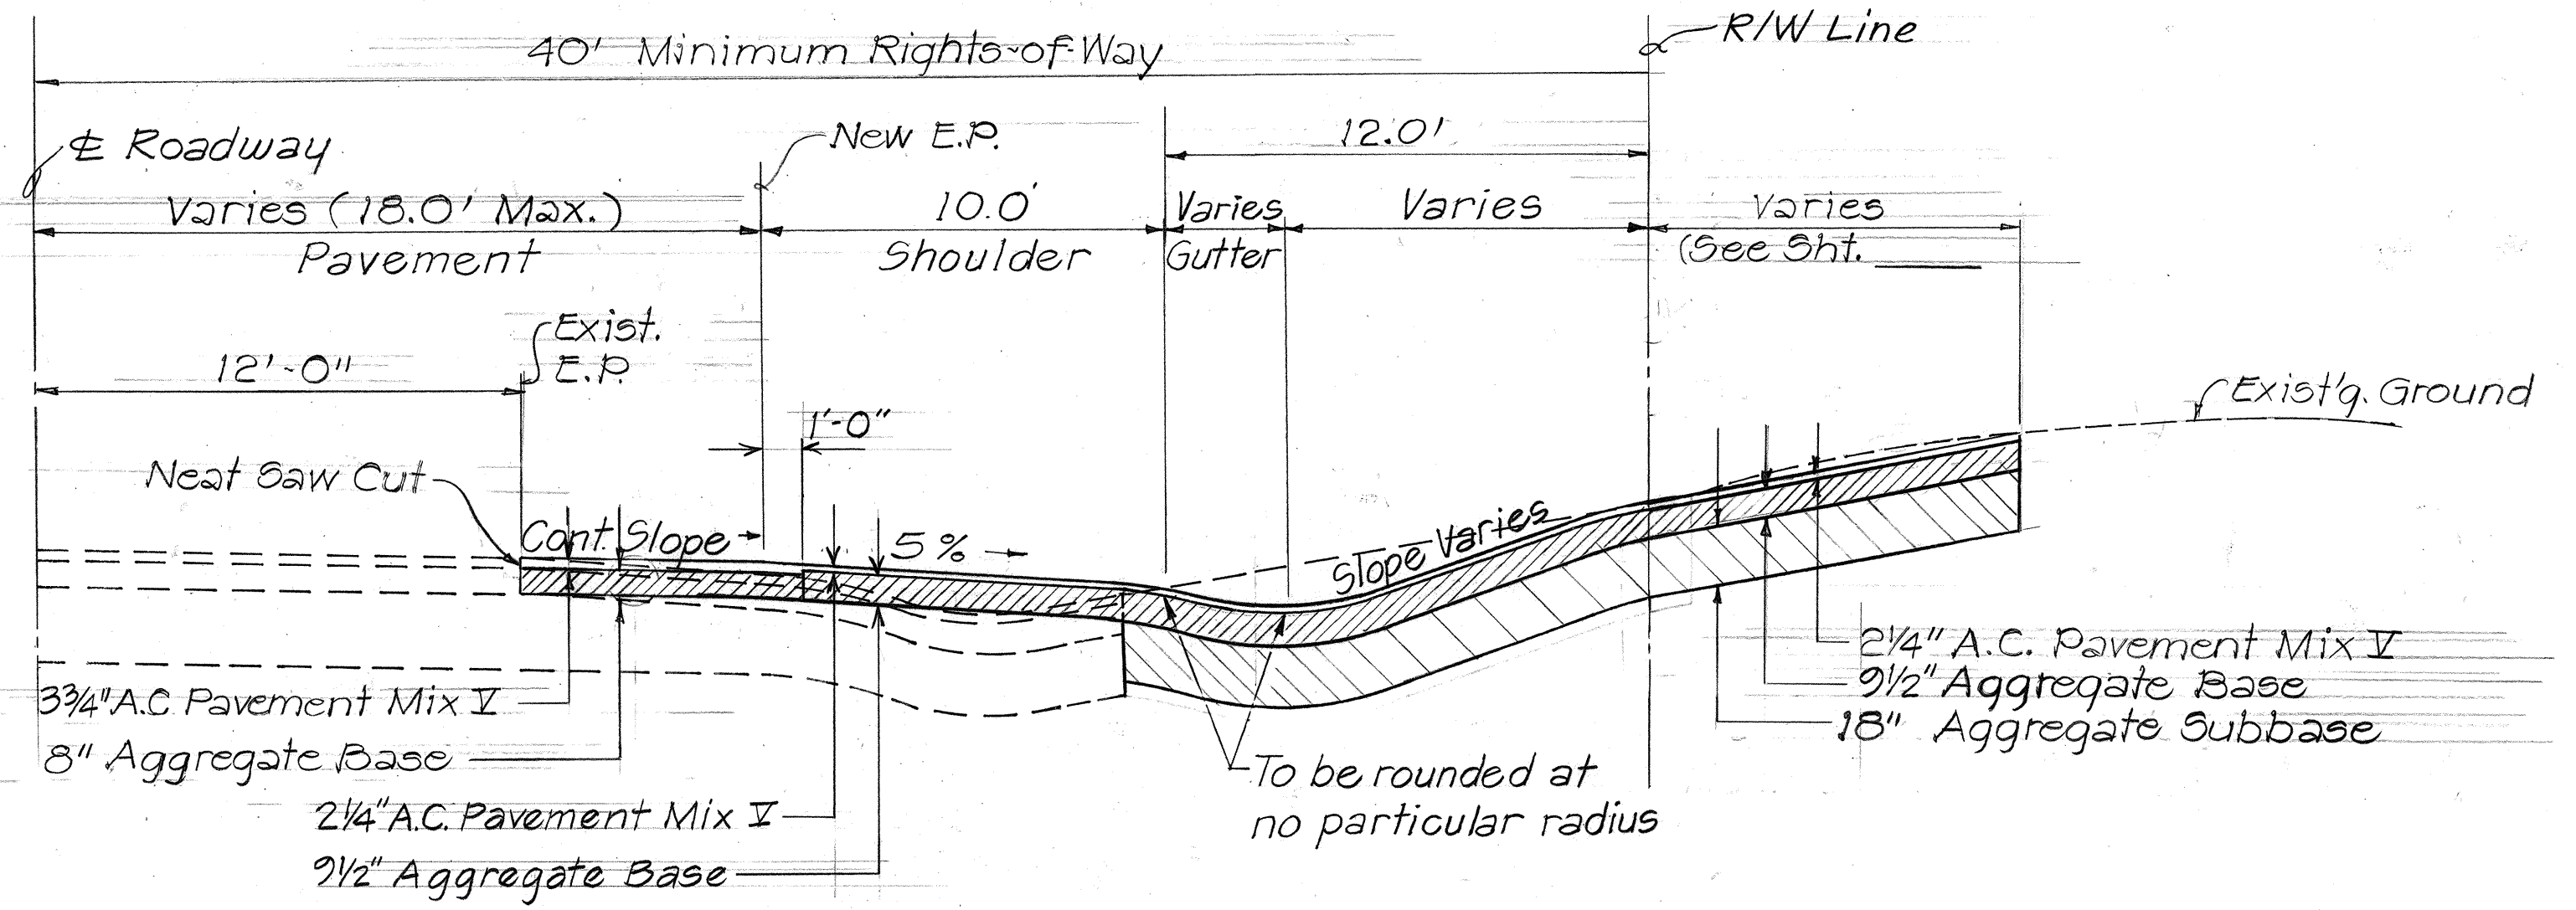

TYPICAL SECTION
SIDEROAD CONNECTION
Scale: 1/4" = 1'-0"

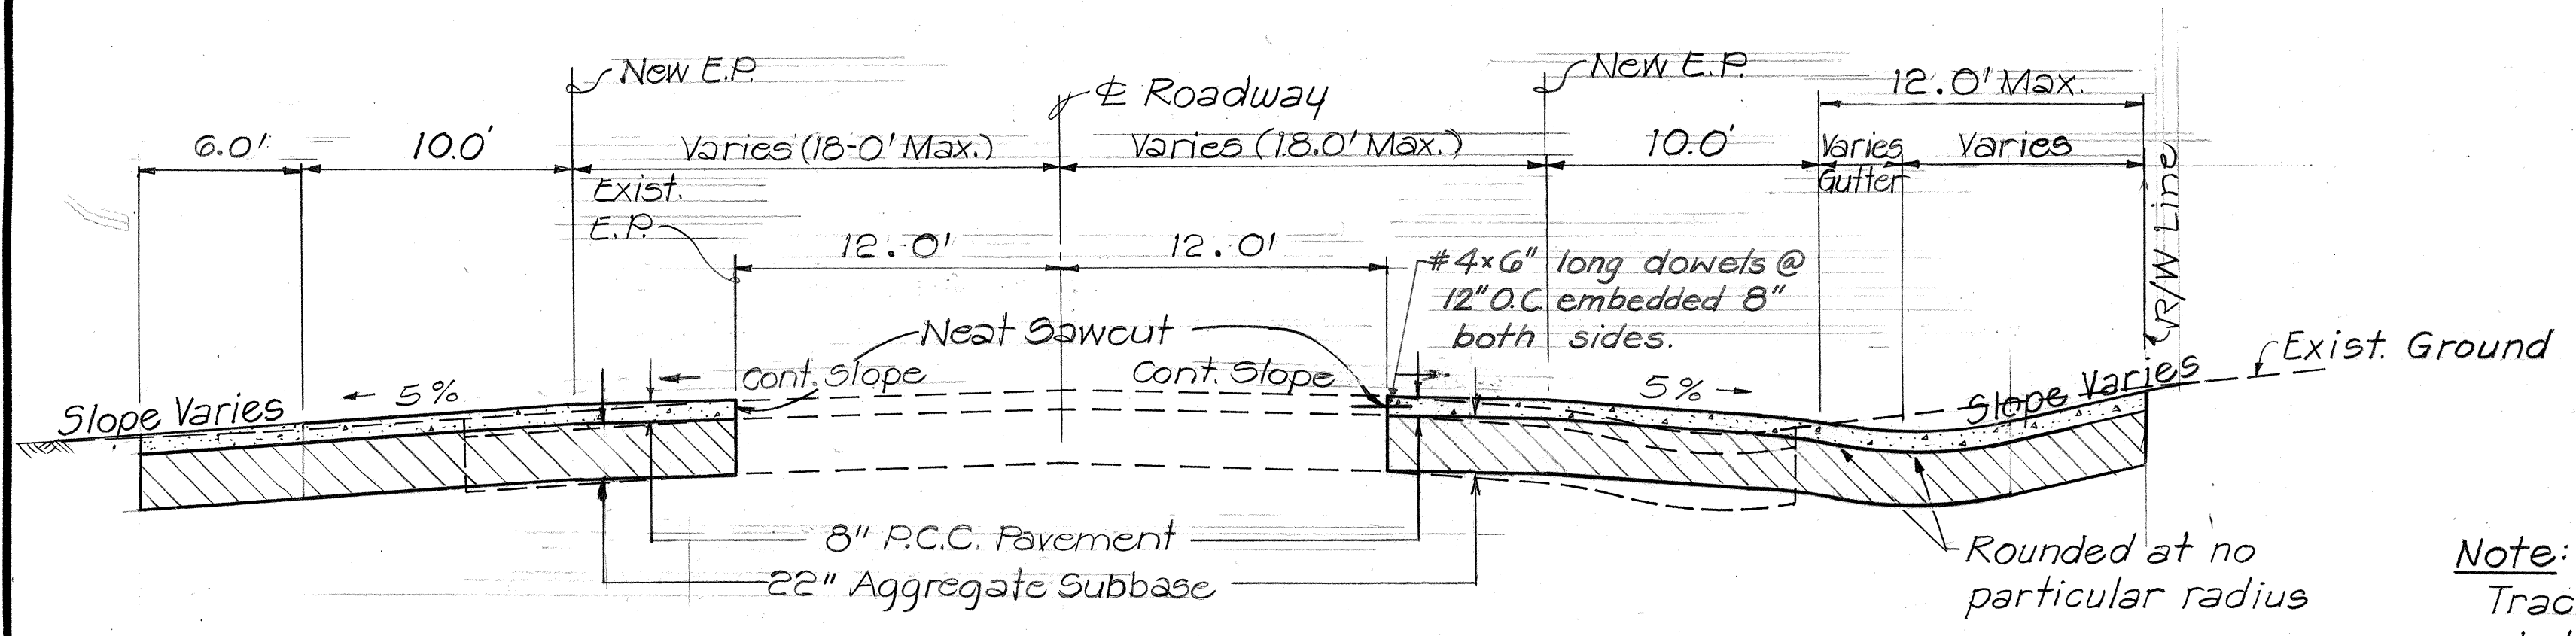

TYPICAL SECTION
TRACTOR CROSSING DETAILS
Scale: 3/16" = 1'-0"

Note:
Tractor Crossings shall be 12.0' wide and shall conform to pavement grade, crown, shoulder slope and gutters. Reinforcing Wire Mesh shall be 42 lbs. per 100 sq. ft. (Incidental to P.C.C. Pavement)

STATE OF HAWAII
DEPARTMENT OF TRANSPORTATION
HIGHWAYS DIVISION

TYPICAL SECTION
HAWAII BELT ROAD
INTERSECTION IMPROVEMENTS
AT PLUMERIA ROAD
FED. AID PROJECT NO. F-019-1(15)
HAMAKUA, HAWAII

Scale: As Noted Date: Feb. 1985
SHEET NO. 1 OF 1 SHEETS

SURVEY PLOTTED BY	DATE
DRAWN BY	
CHECKED BY	
NOTED BY	
NO.	