
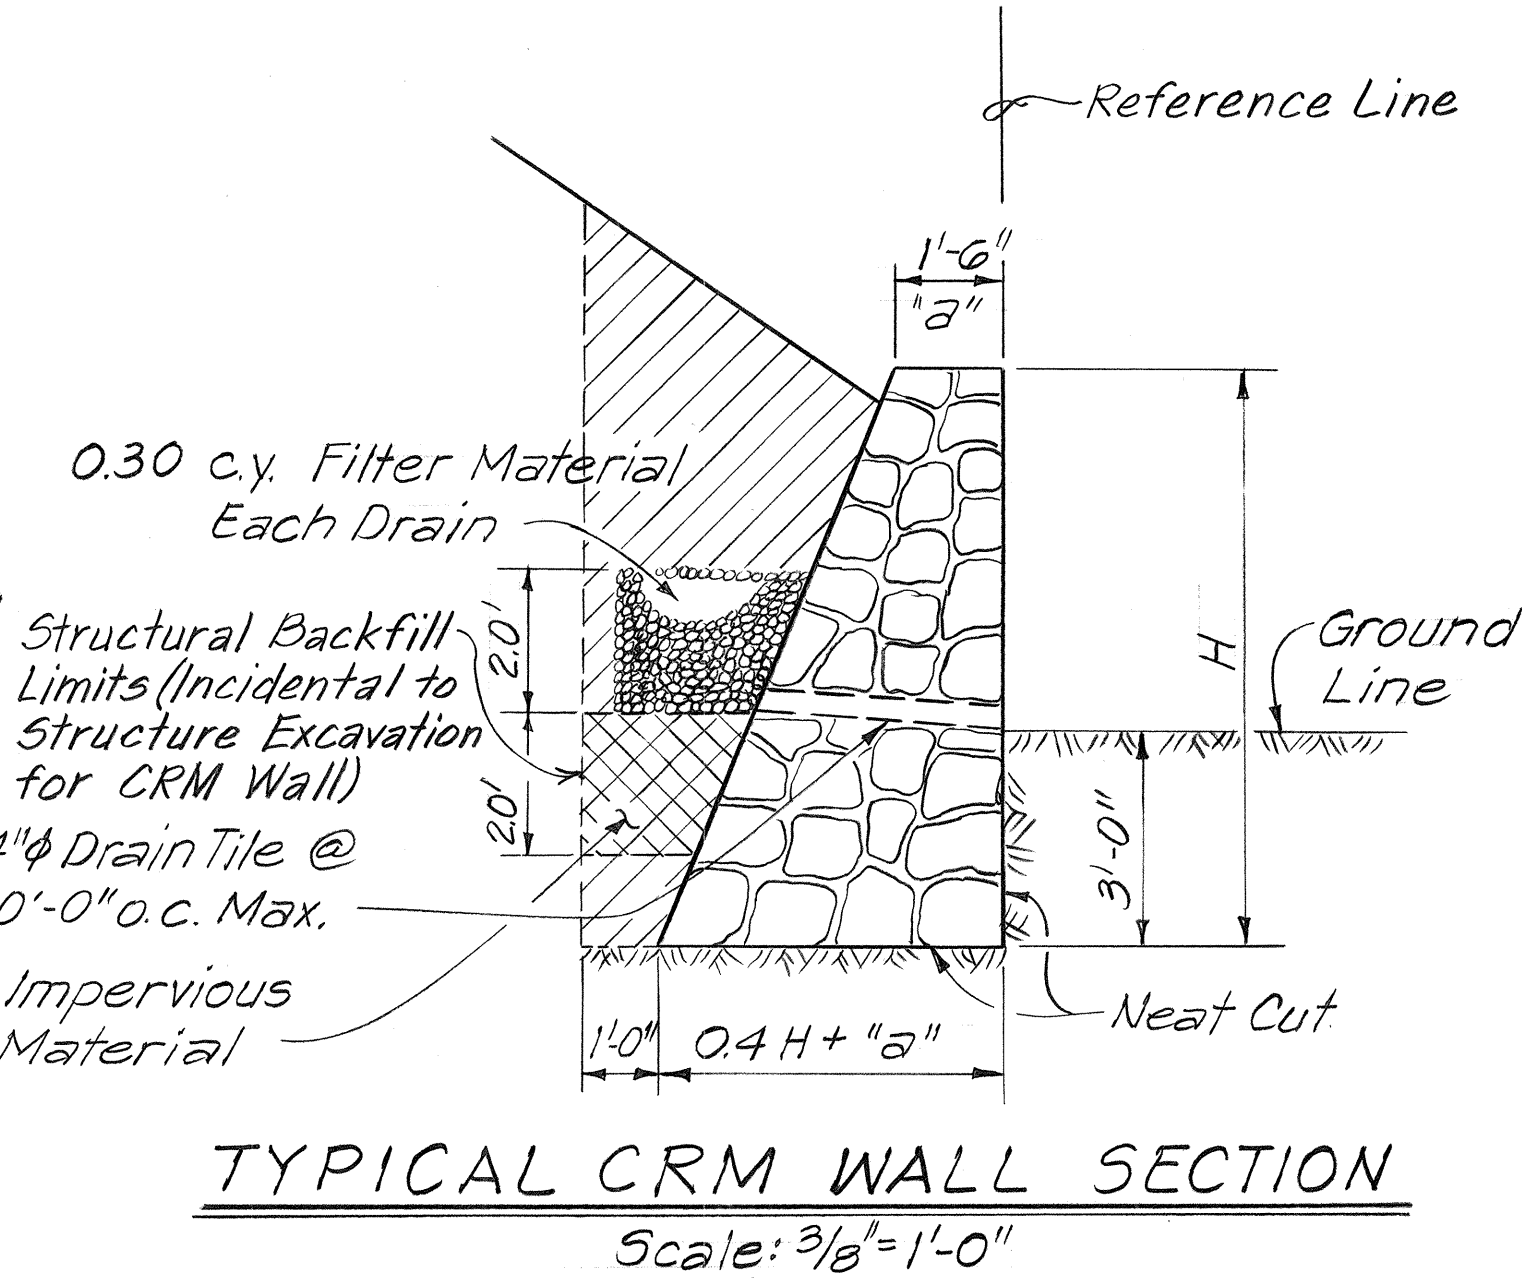
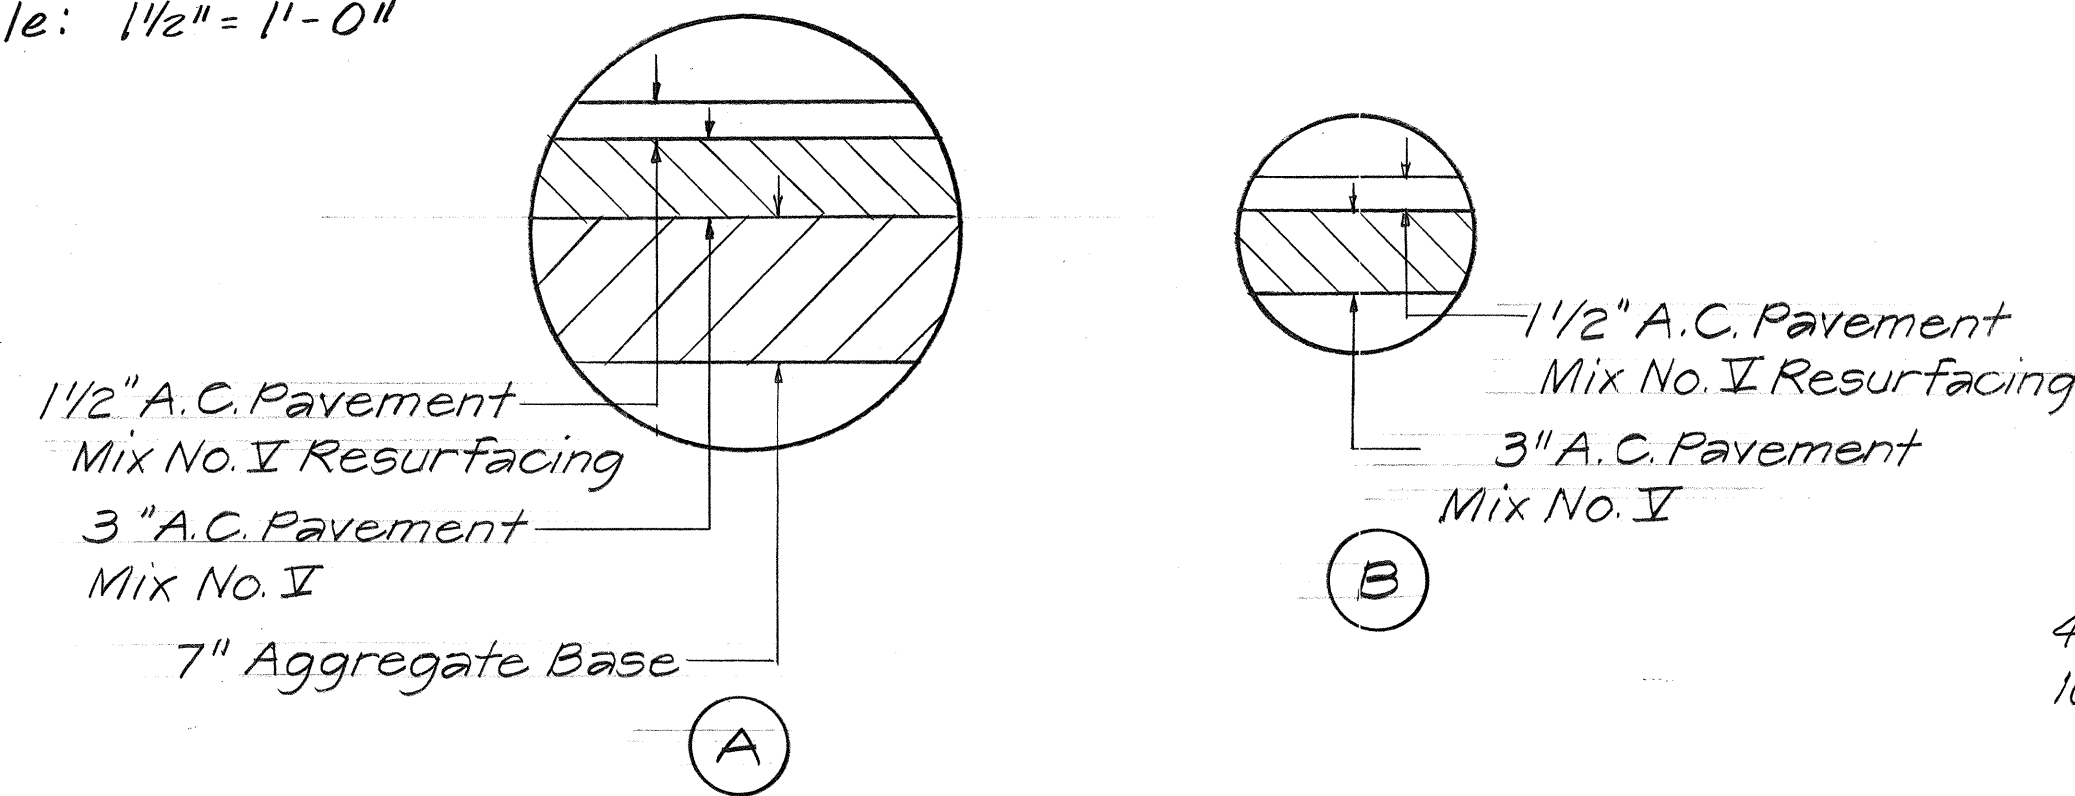
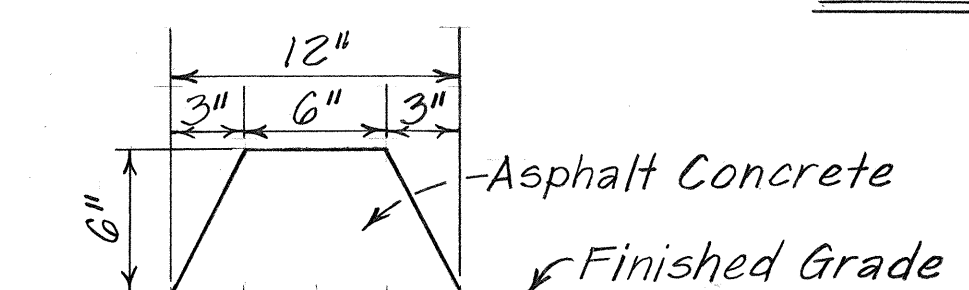
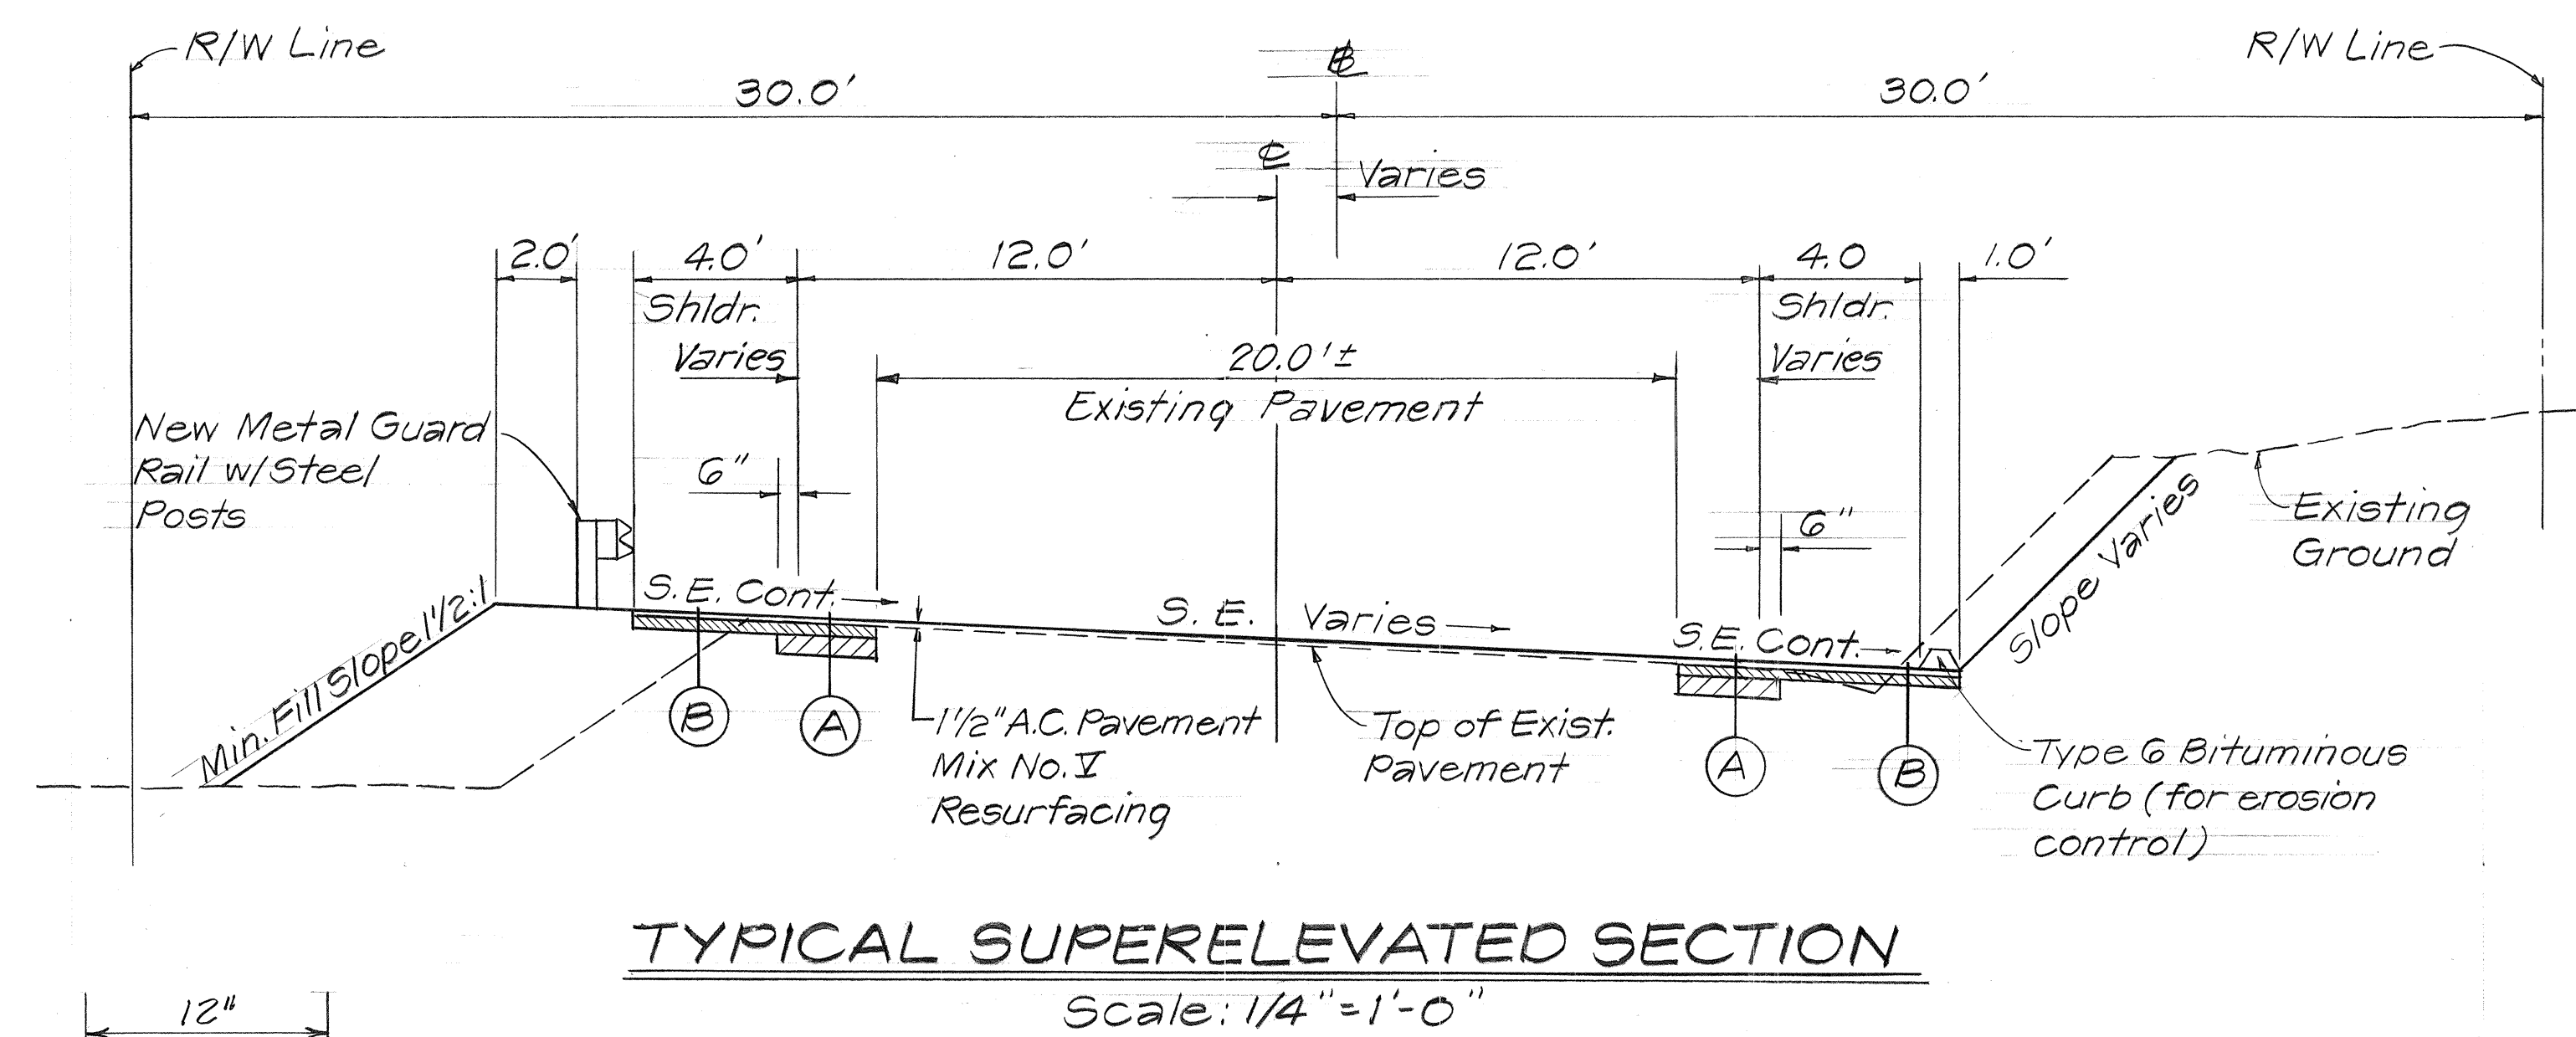


FED. ROAD DIST. NO.	STATE	FED. AID PROJ. NO.	FISCAL YEAR	SHEET NO.	TOTAL SHEETS
HAWAII	HAW.	HE5-0100(28)	1986	2	67

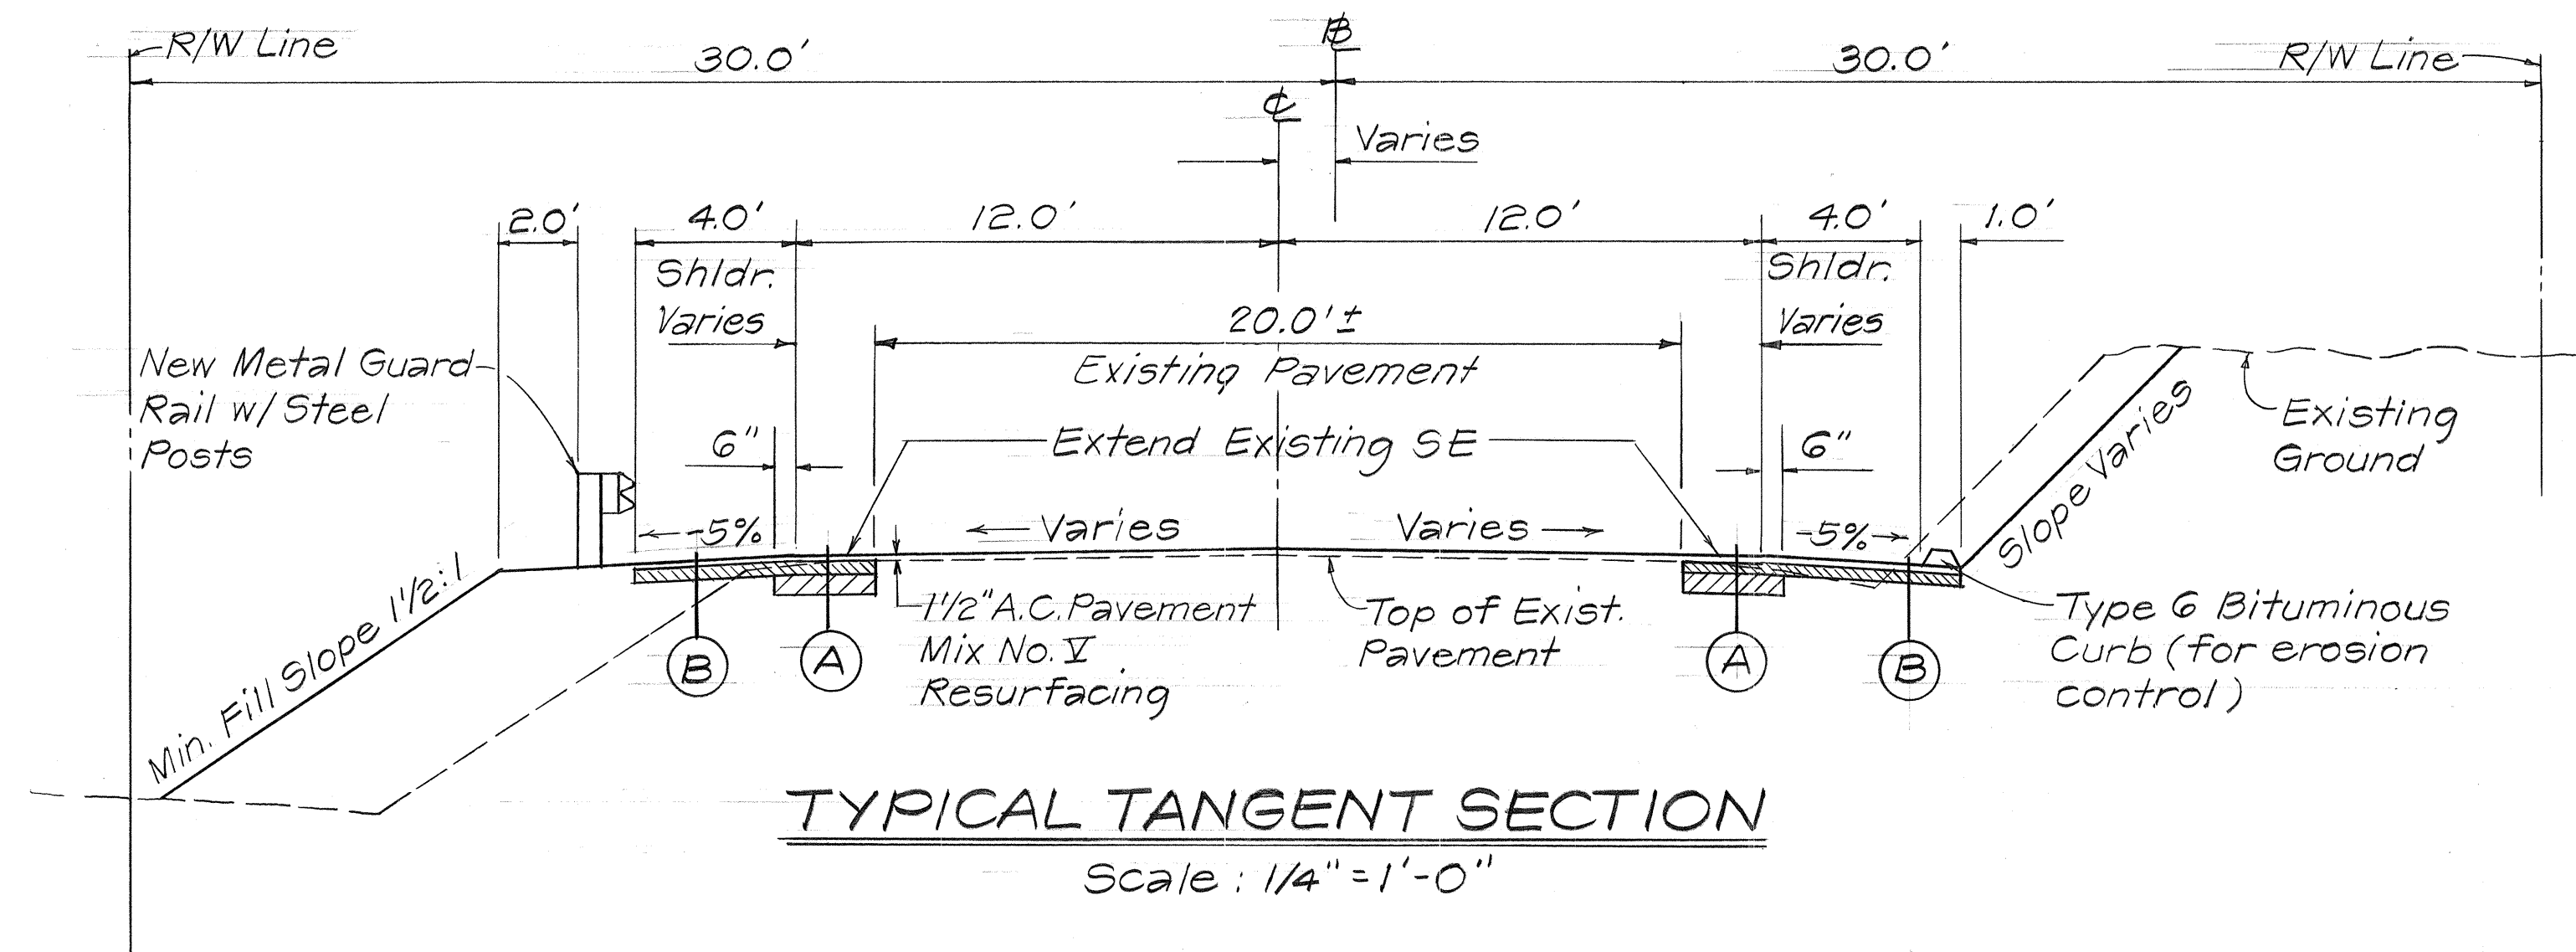

GENERAL NOTES

1. This Project consists of four spot improvements along Kawaihae Road. Improvements consist of widening the existing pavement, constructing paved shoulders, resurfacing the existing pavement, installing guardrails and pavement markings, extending and replacing drainage culverts and constructing CRM walls.
2. The existence and locations of existing utilities and facilities as shown on the plans are from the latest available data, but is not guaranteed as to the accuracy or the encountering of other obstacles during the course of the work. The Contractor shall be responsible and shall pay for all damages to existing utilities, facilities, structures and signs resulting from his operations.
3. Smooth riding connections shall be constructed at the beginning and ending of each site and side streets and driveways as shown or as directed by the Engineer. Payment shall be incidental to asphalt concrete pavement item.
4. Depressions and wheel ruts shall be filled and compacted with a leveling course of asphalt concrete prior to resurfacing. Payment shall be considered incidental to asphalt concrete pavement item.
5. The shoulders shall have a minimum slope of 5% except when the algebraic difference in cross slope at the pavement edge exceeds 7.5% or where the pavement superelevation sloping towards the shoulder exceeds 5%. Then the pavement superelevation shall continue through the shoulder.
6. Relocate existing signs when necessary or ordered by the Engineer. Payment shall be incidental to the various roadway items.
7. Existing RM-1 and RM-3 markers to be removed as ordered by the Engineer shall be stockpiled. Payment incidental to various roadway items.
8. Transition the Edge pavement striping at the Beginning and Ending of each site into the existing pavement edge as ordered by the Engineer.

LEGEND

- ep - Existing Electric Pole
- tp - Existing Telephone Pole
- - Existing RM Markers to be removed
- - New RM-1 Markers w/Post
- - New RM-3 Markers w/Post

STATE OF HAWAII
DEPARTMENT OF TRANSPORTATION
HIGHWAYS DIVISION

TYPICAL SECTIONS & GENERAL NOTES

KAWAIIHAE ROAD SAFETY IMPROVEMENT -
PHASE II
WAIMEA TO KAWAIIHAE
F.A. PROJECT No. HE5-0100(28)
Scale: As Noted Date: May, 1986
SHEET No. 1 OF 1 SHEETS

SURVEY PLOTTED BY	DATE
DRAWN BY	
TRACED BY	
CHECKED BY	
ORIGINAL PLAN	
NOTE BOOK	
NO.	